





WEST ELEVATION

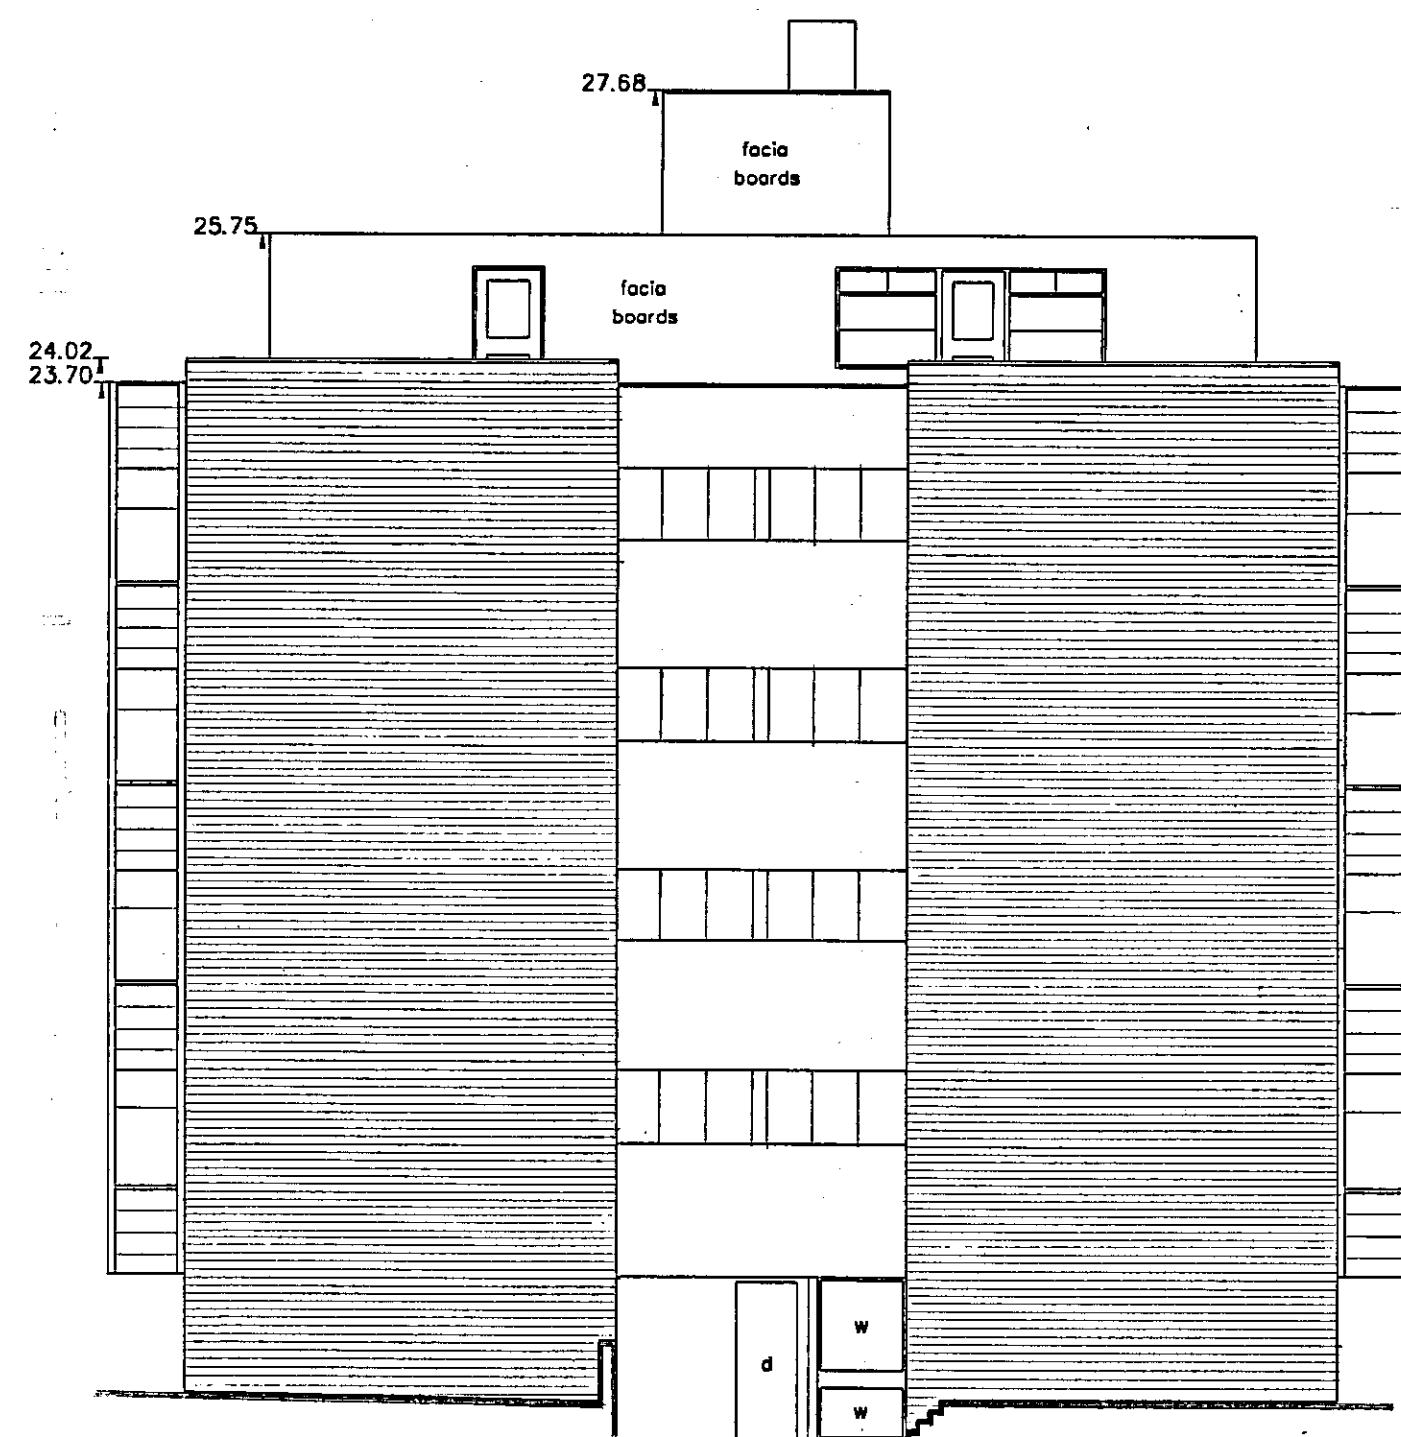


EAST ELEVATION

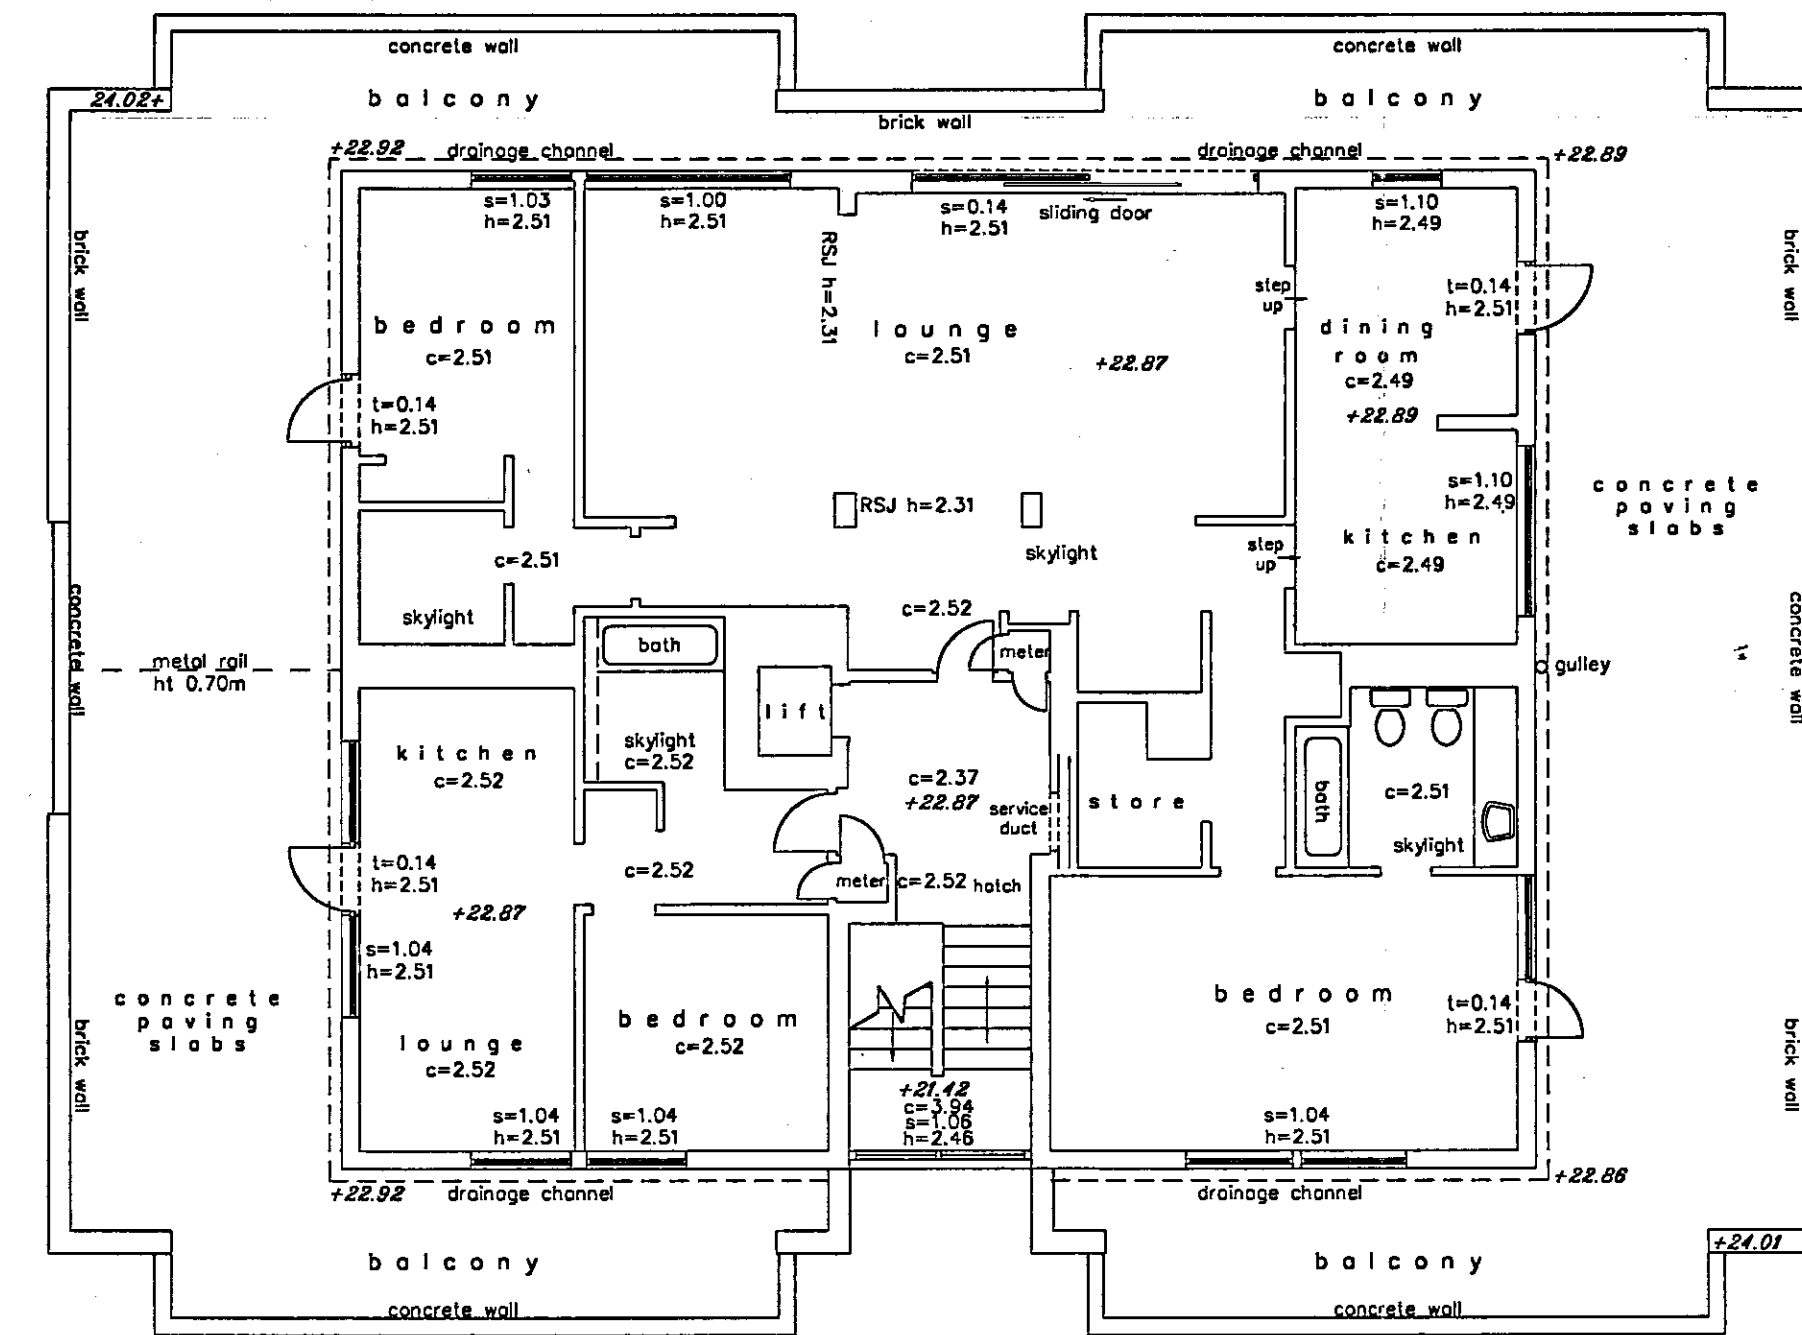

FIFTH FLOOR

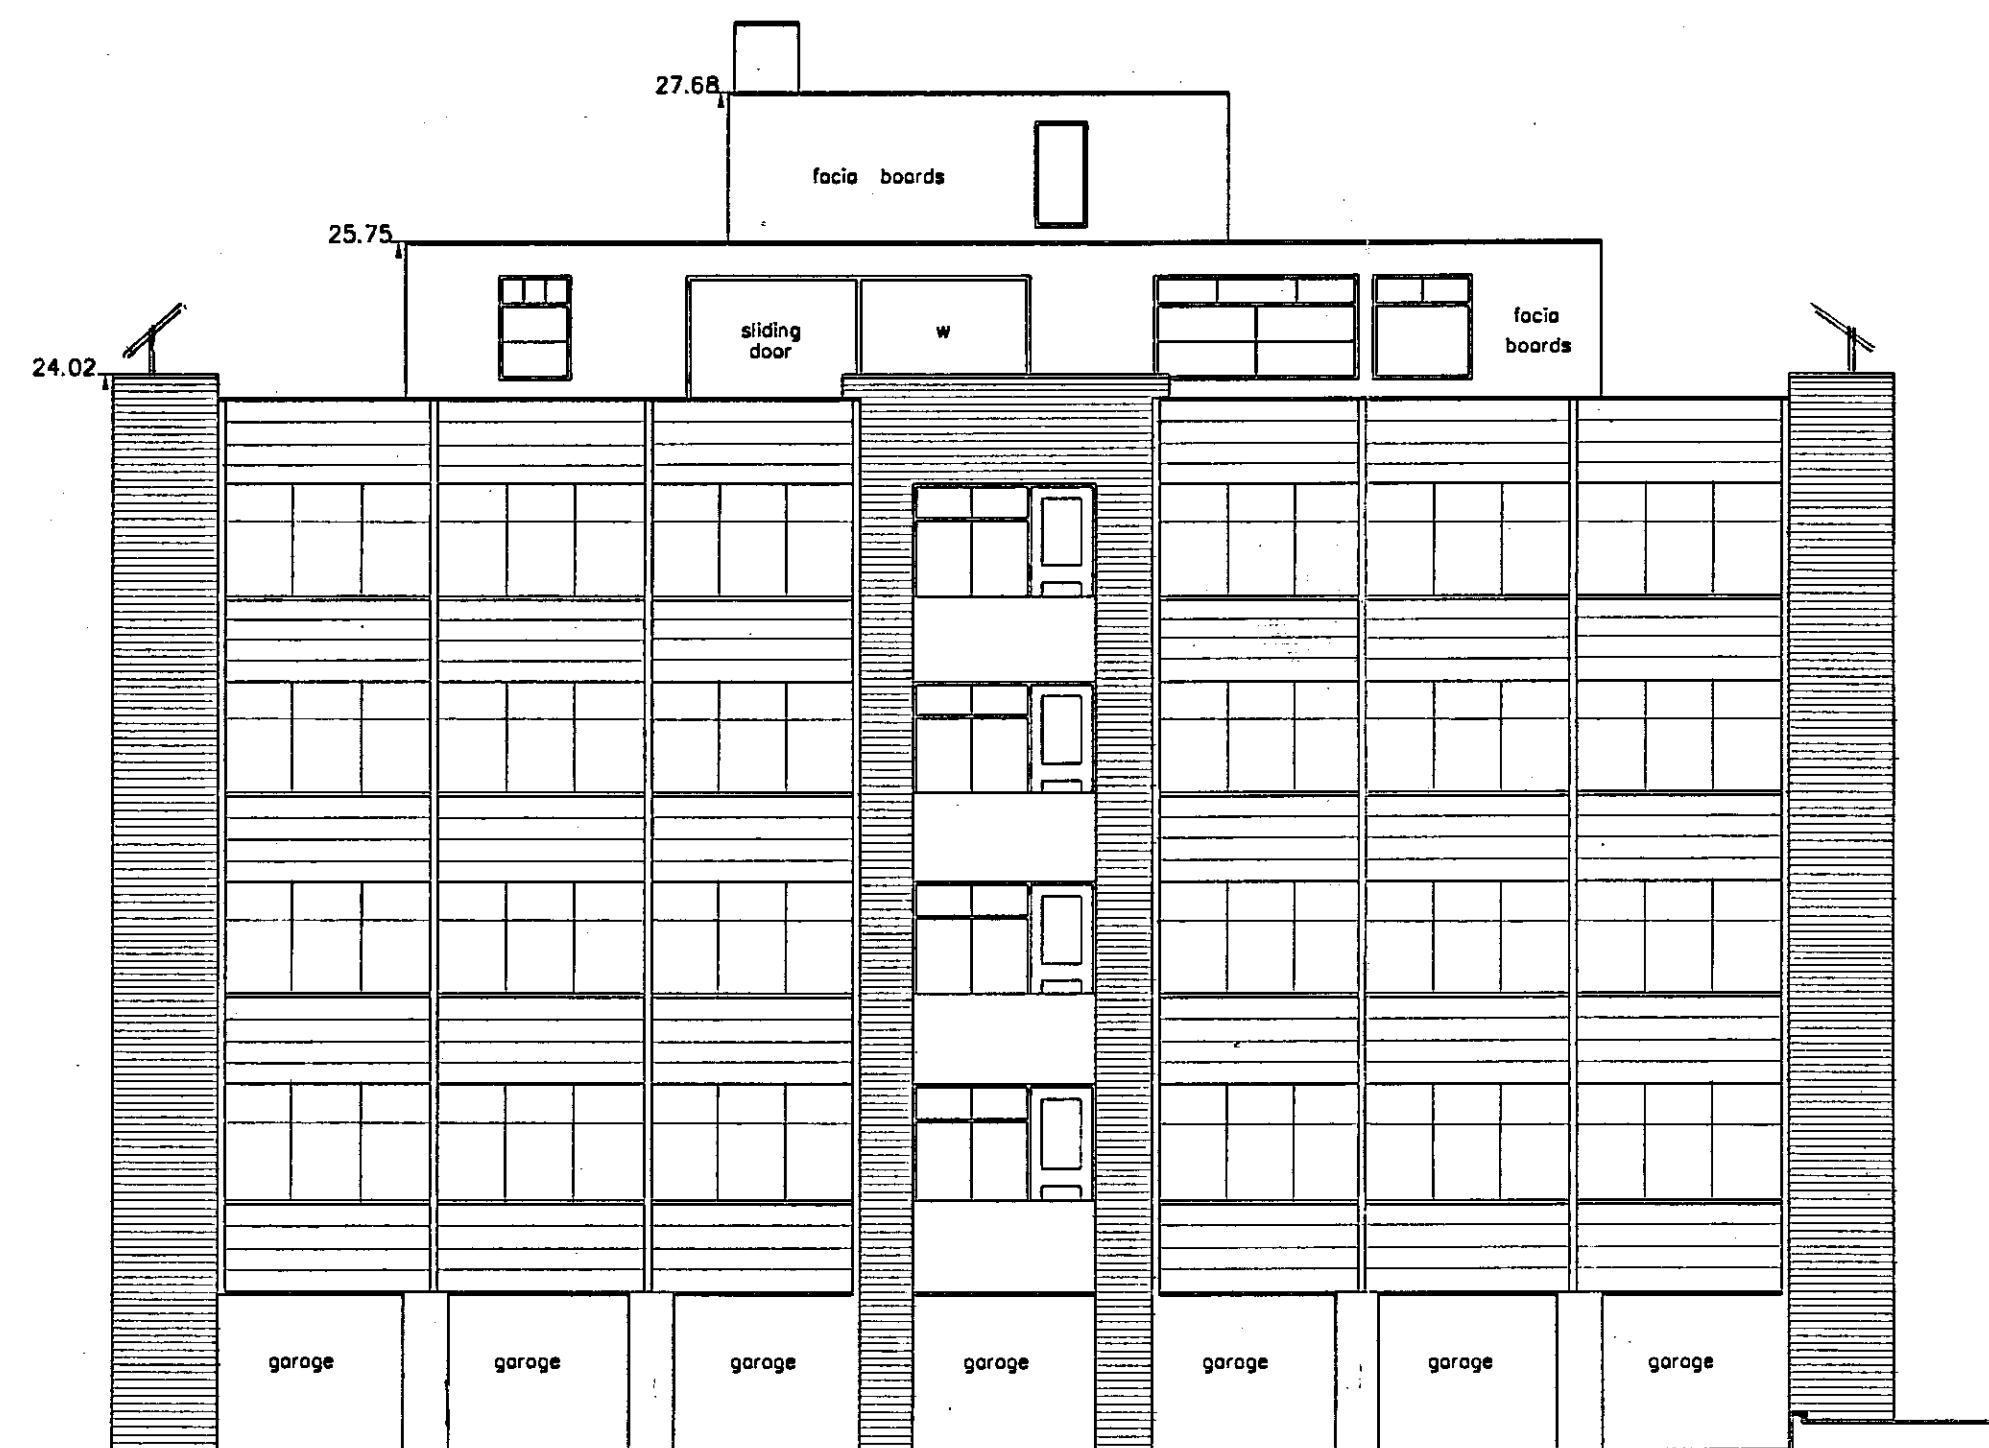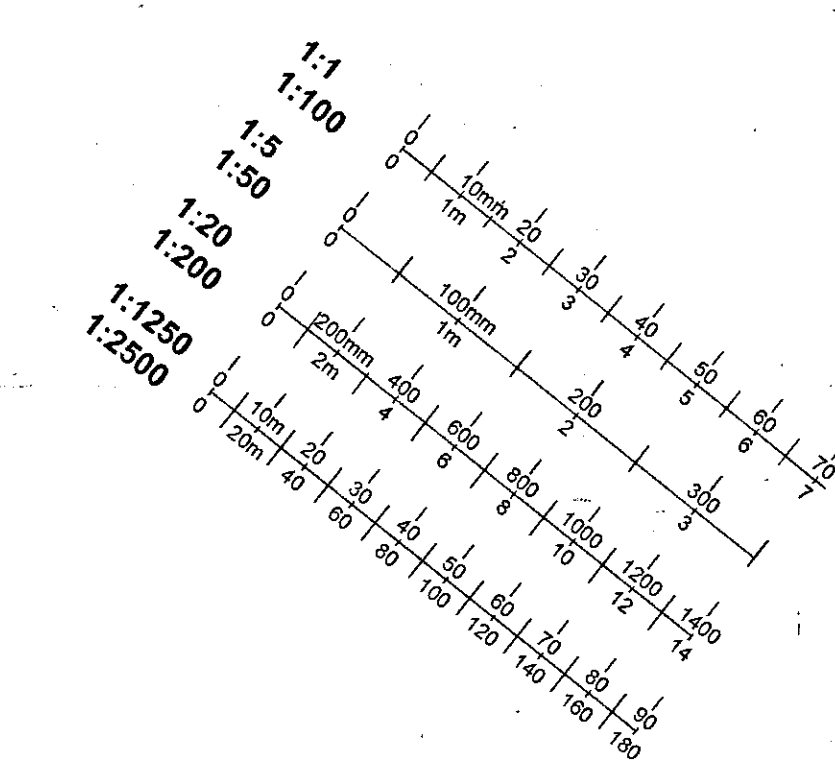

SOUTH ELEVATION

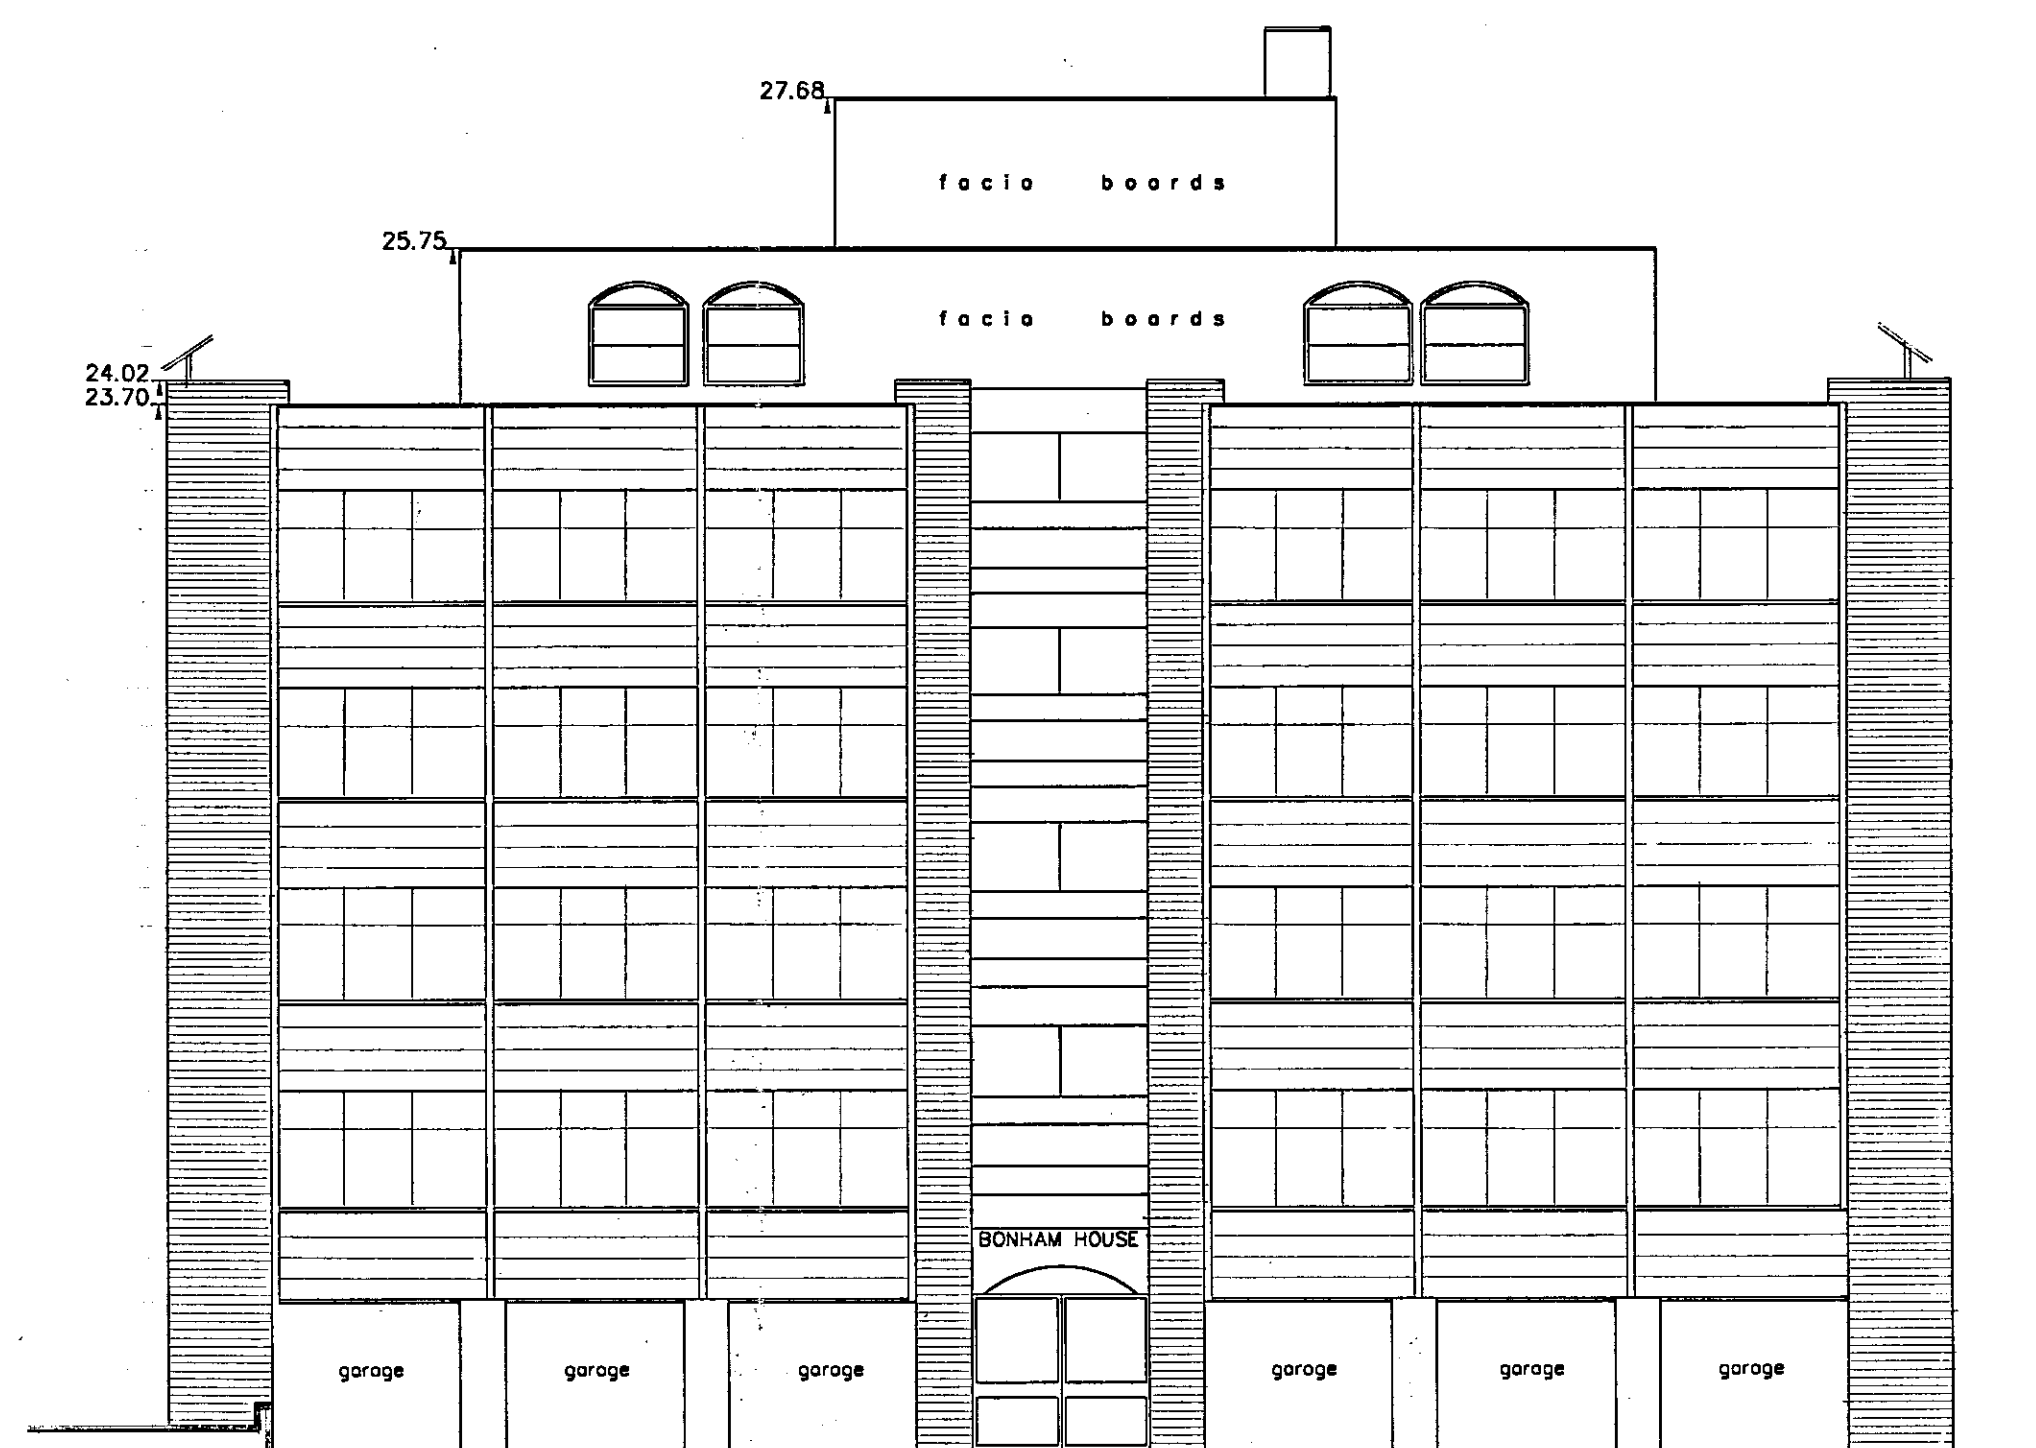

NORTH ELEVATION

PP992546

R.B.K. & C.
TOWN PLANNING
23 NOV 1999
RECEIVED

PP992546

SMITH BAXTER
CHARTERED BUILDING SURVEYORS
199 London Road
Ipswich, Suffolk IP1 3BQ
Telephone: 01473-5871005
Facsimile: 01473-5871035



CLIENT:
PEYMAN INC. ①

PROJECT:
BONHAM HOUSE


TITLE:
PLAN (FIFTH FLOOR) &
ELEVATIONS - ORIGINAL

APPROVED BY
PLANNING SERVICES CITEE
23 FEB 2000
CONSENT REF.


DRN: MT SCALE: 1:100
ORG. No: 5B1136/01 DATE: 11/99

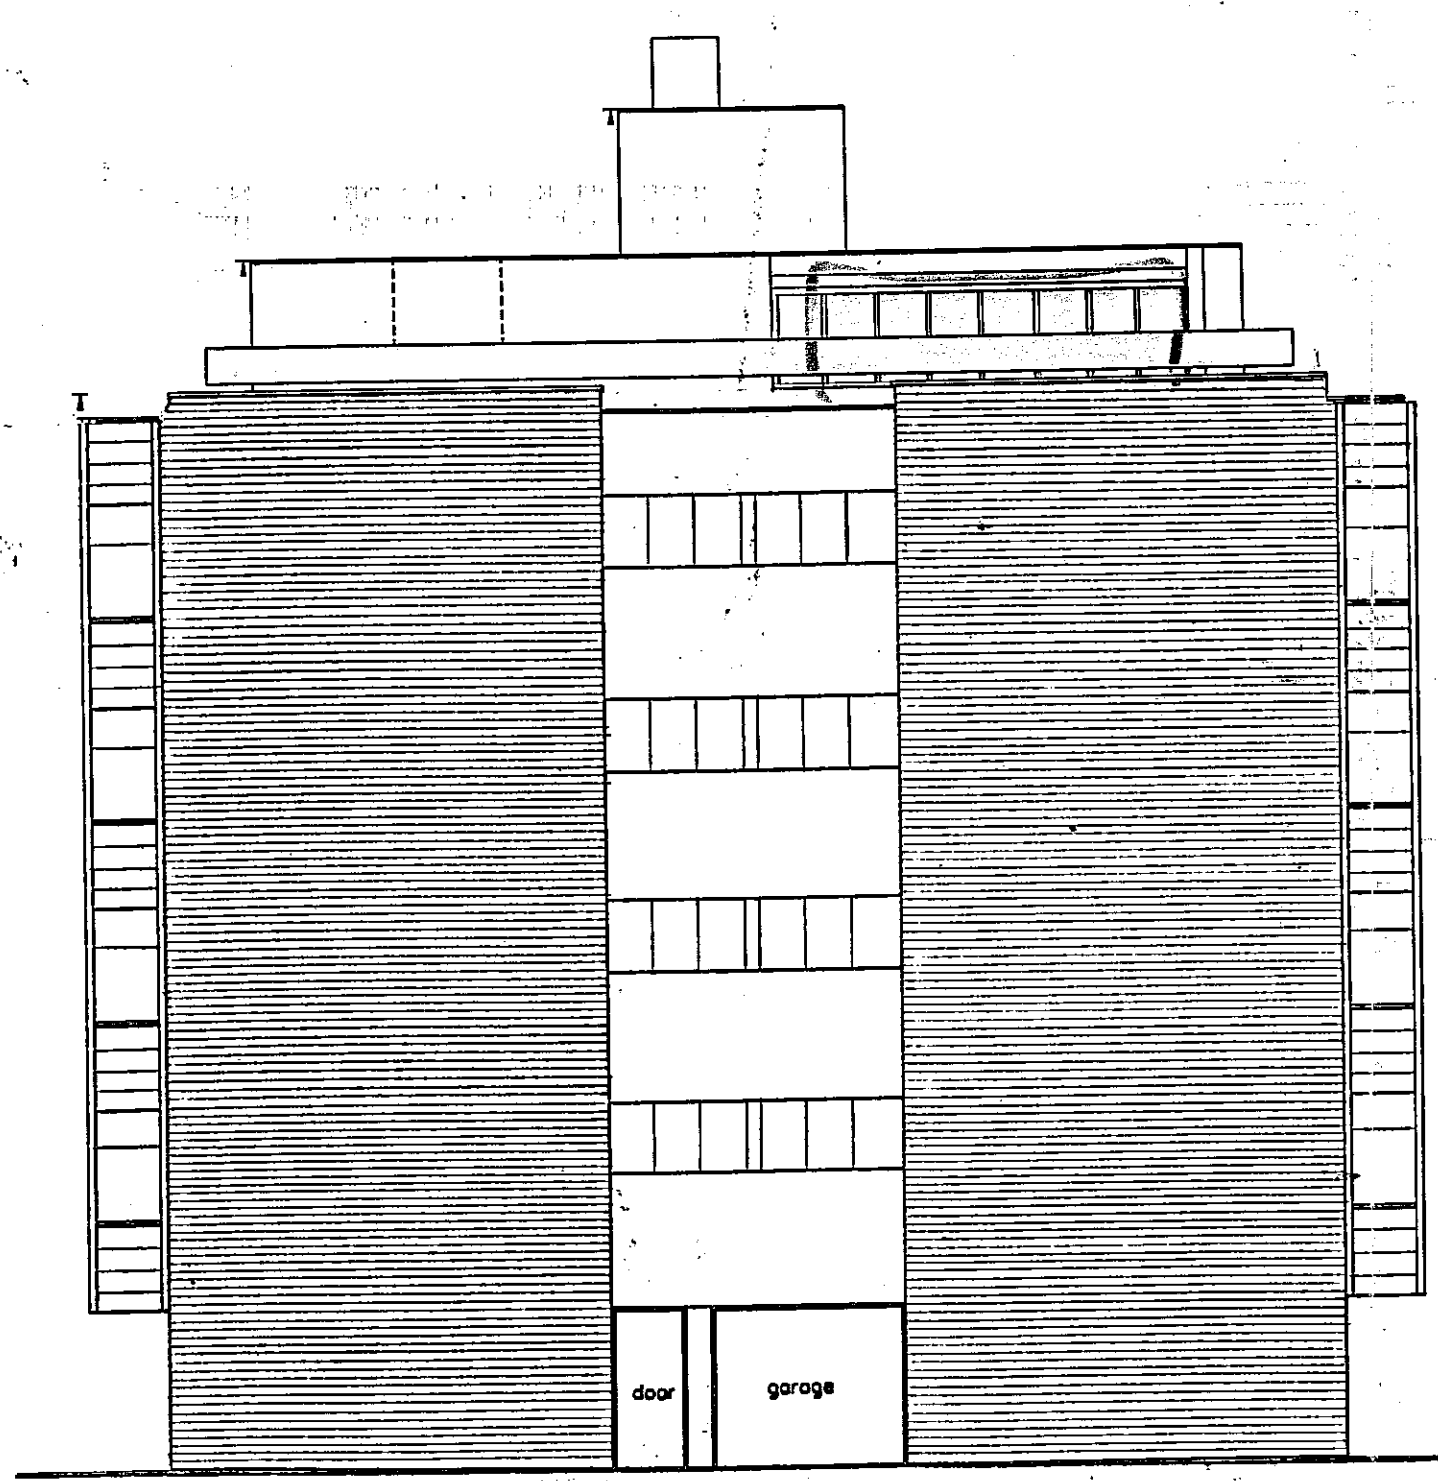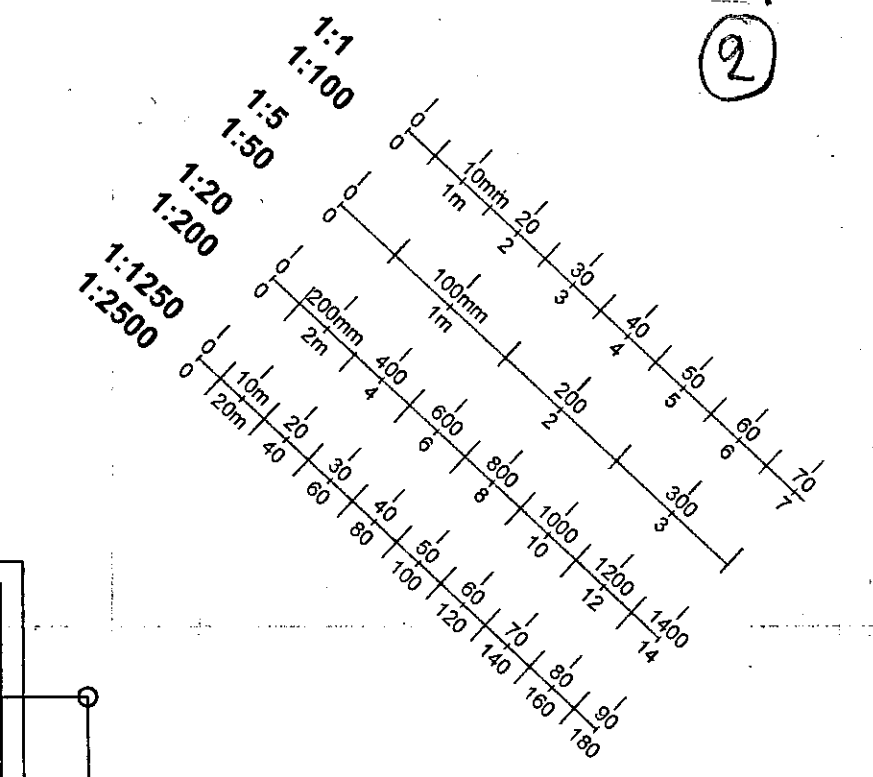


WEST ELEVATION

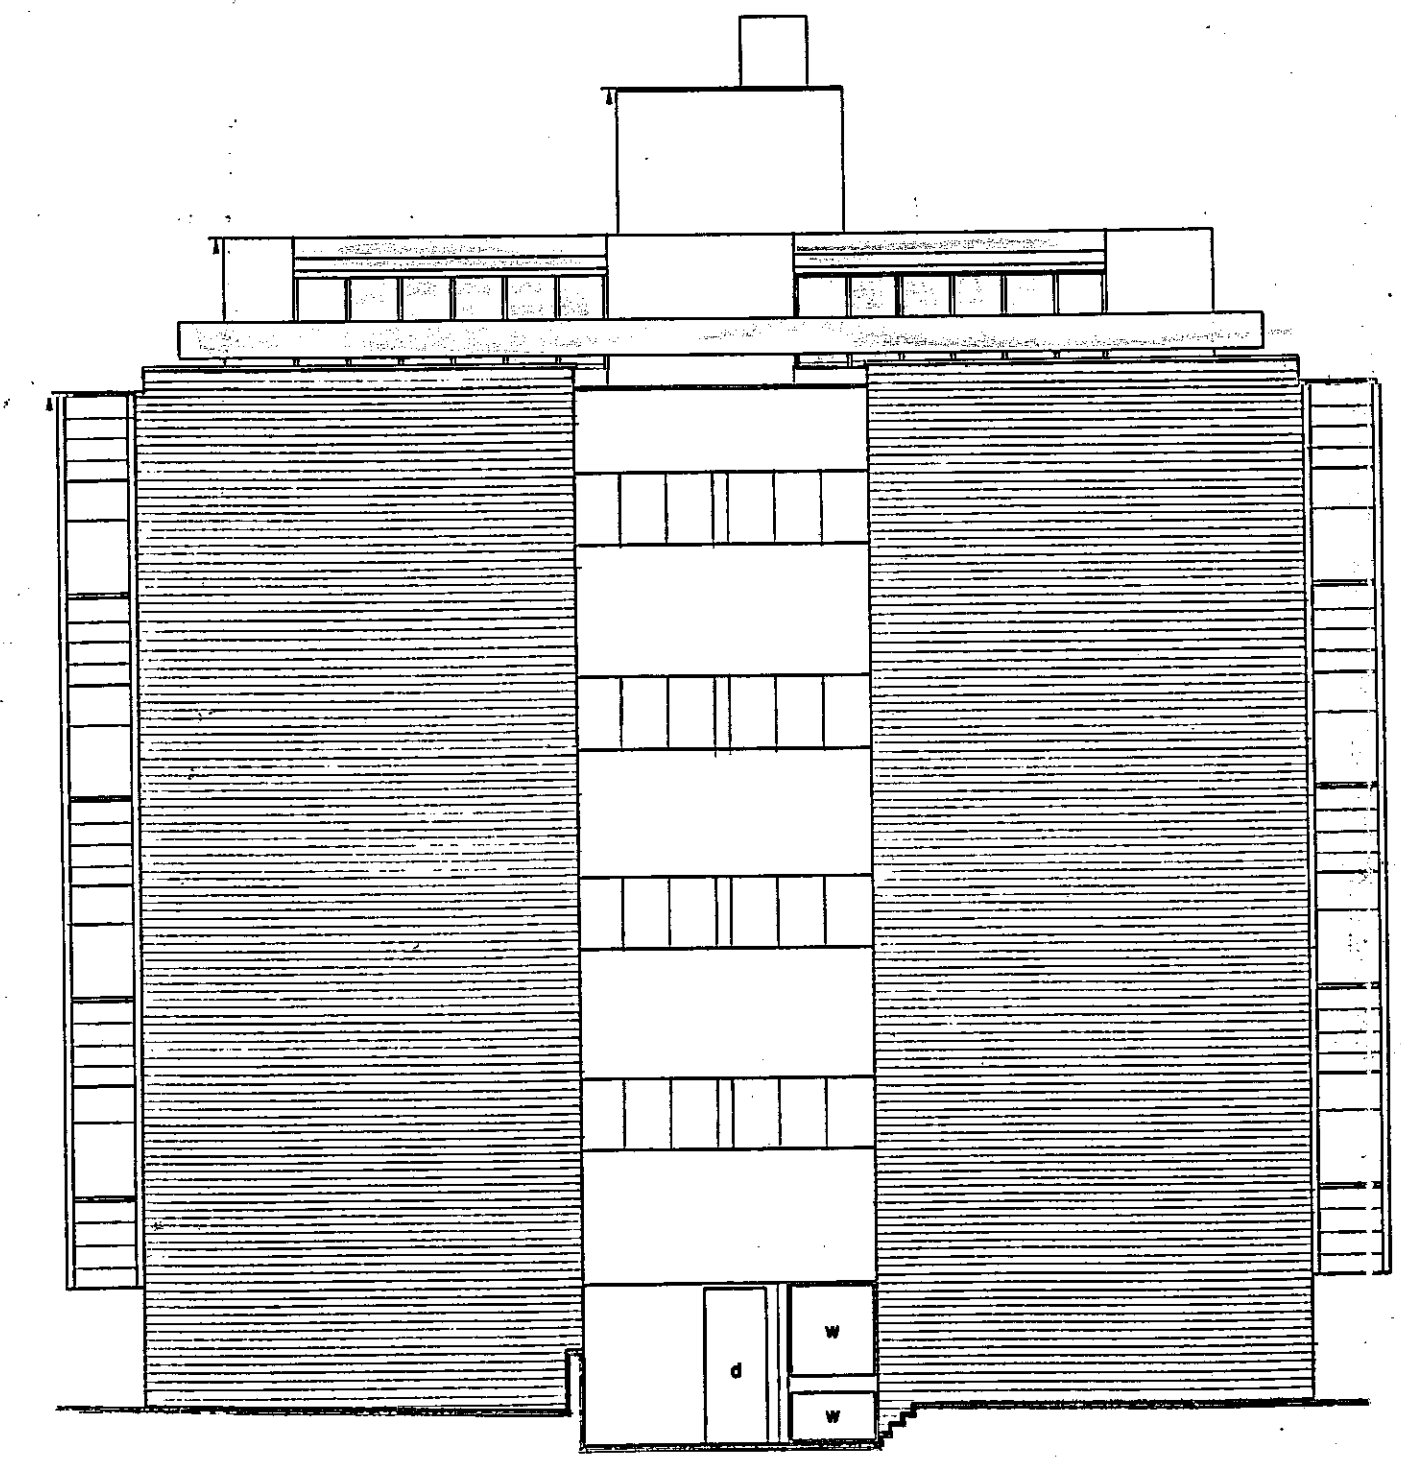


EAST ELEVATION

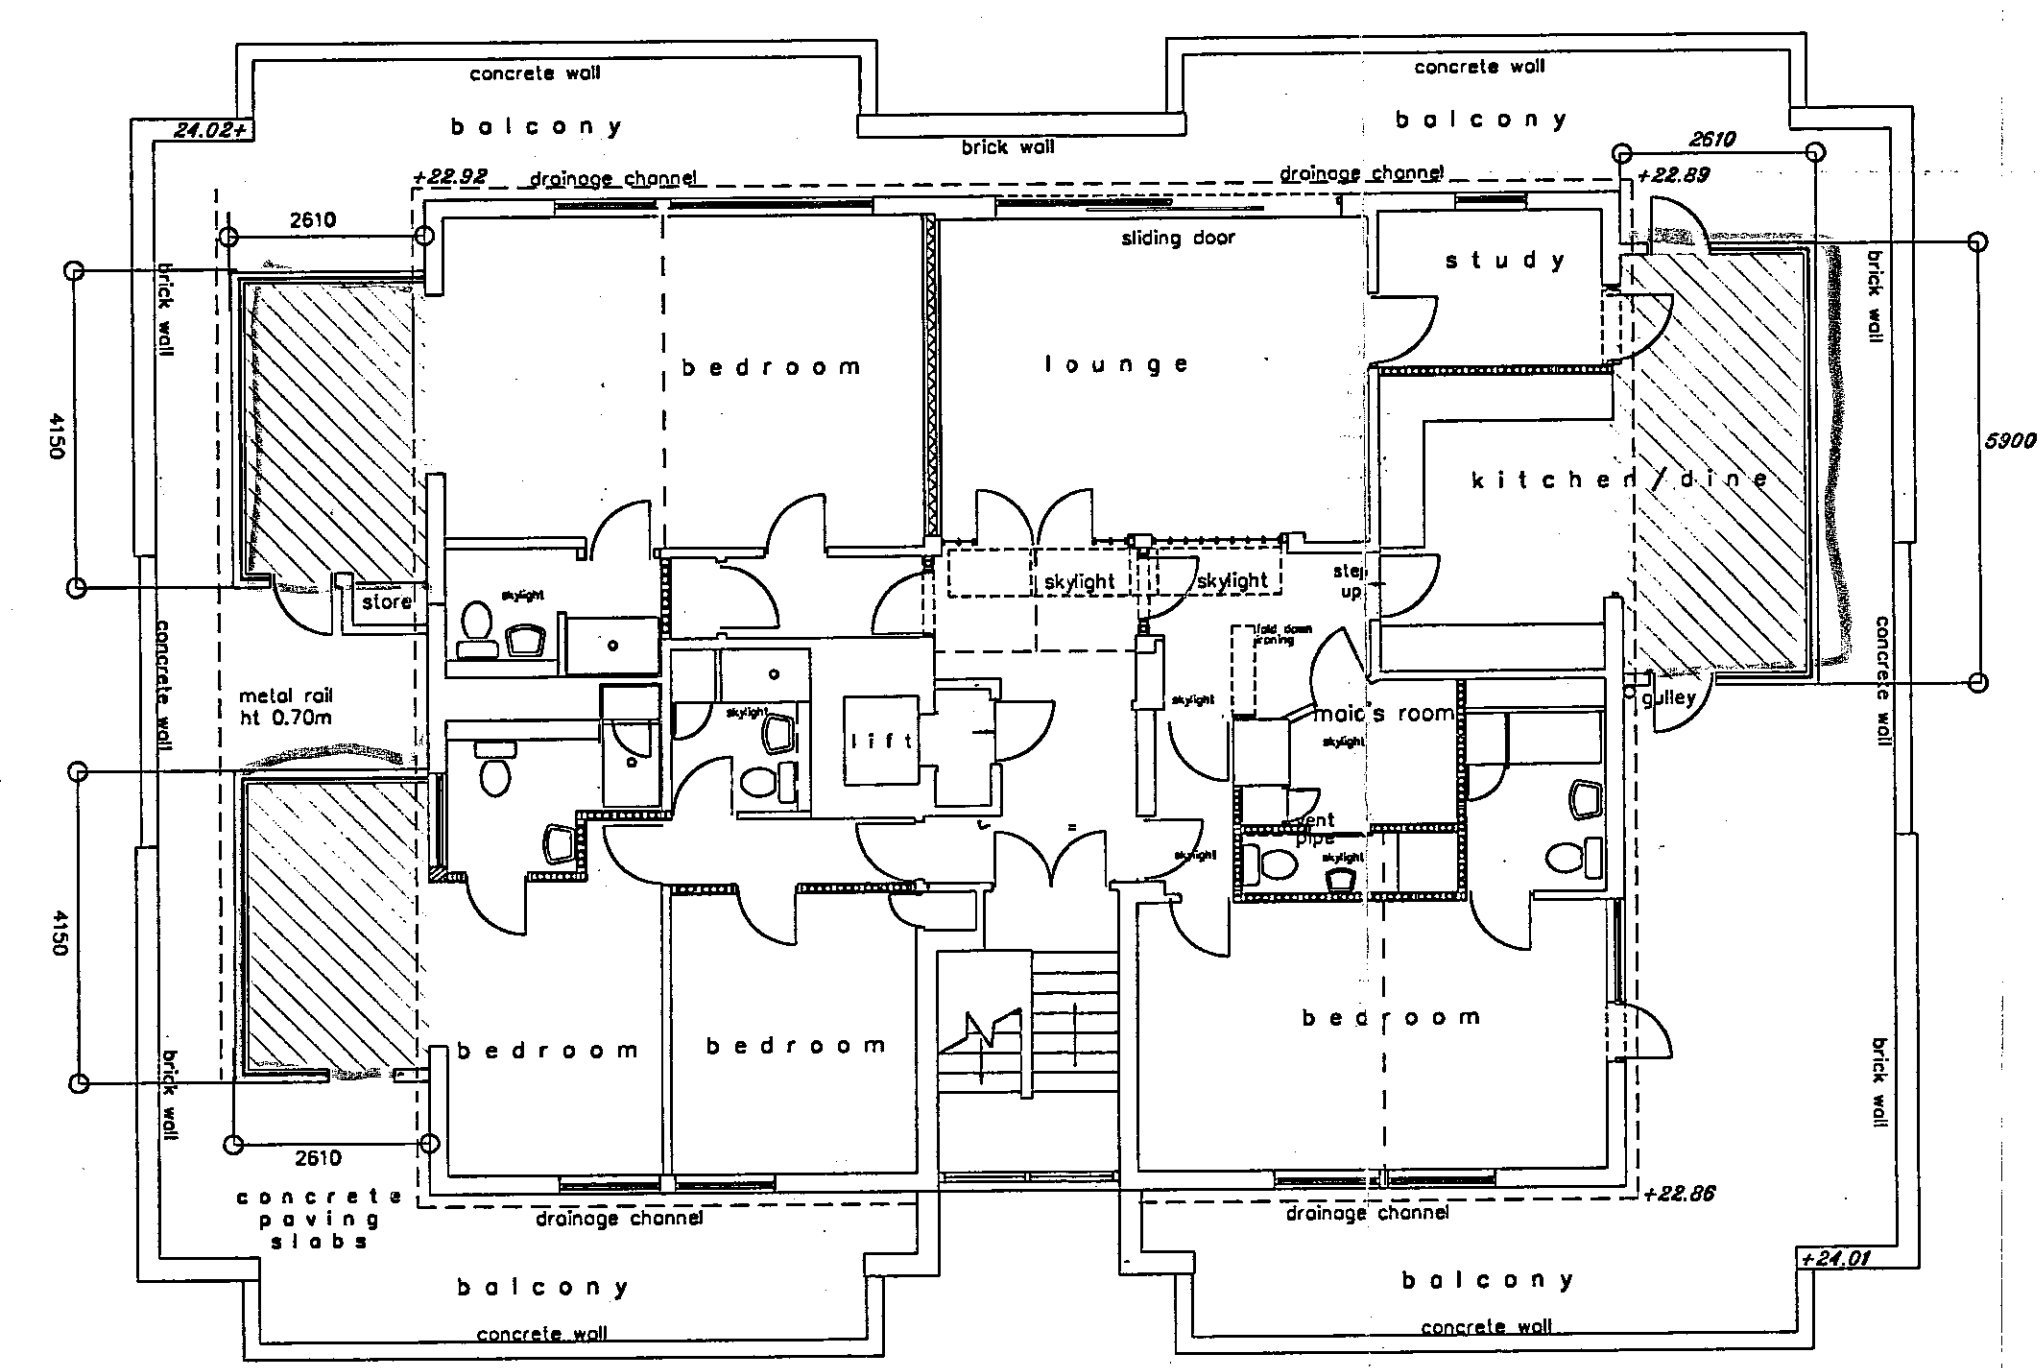

FIFTH FLOOR

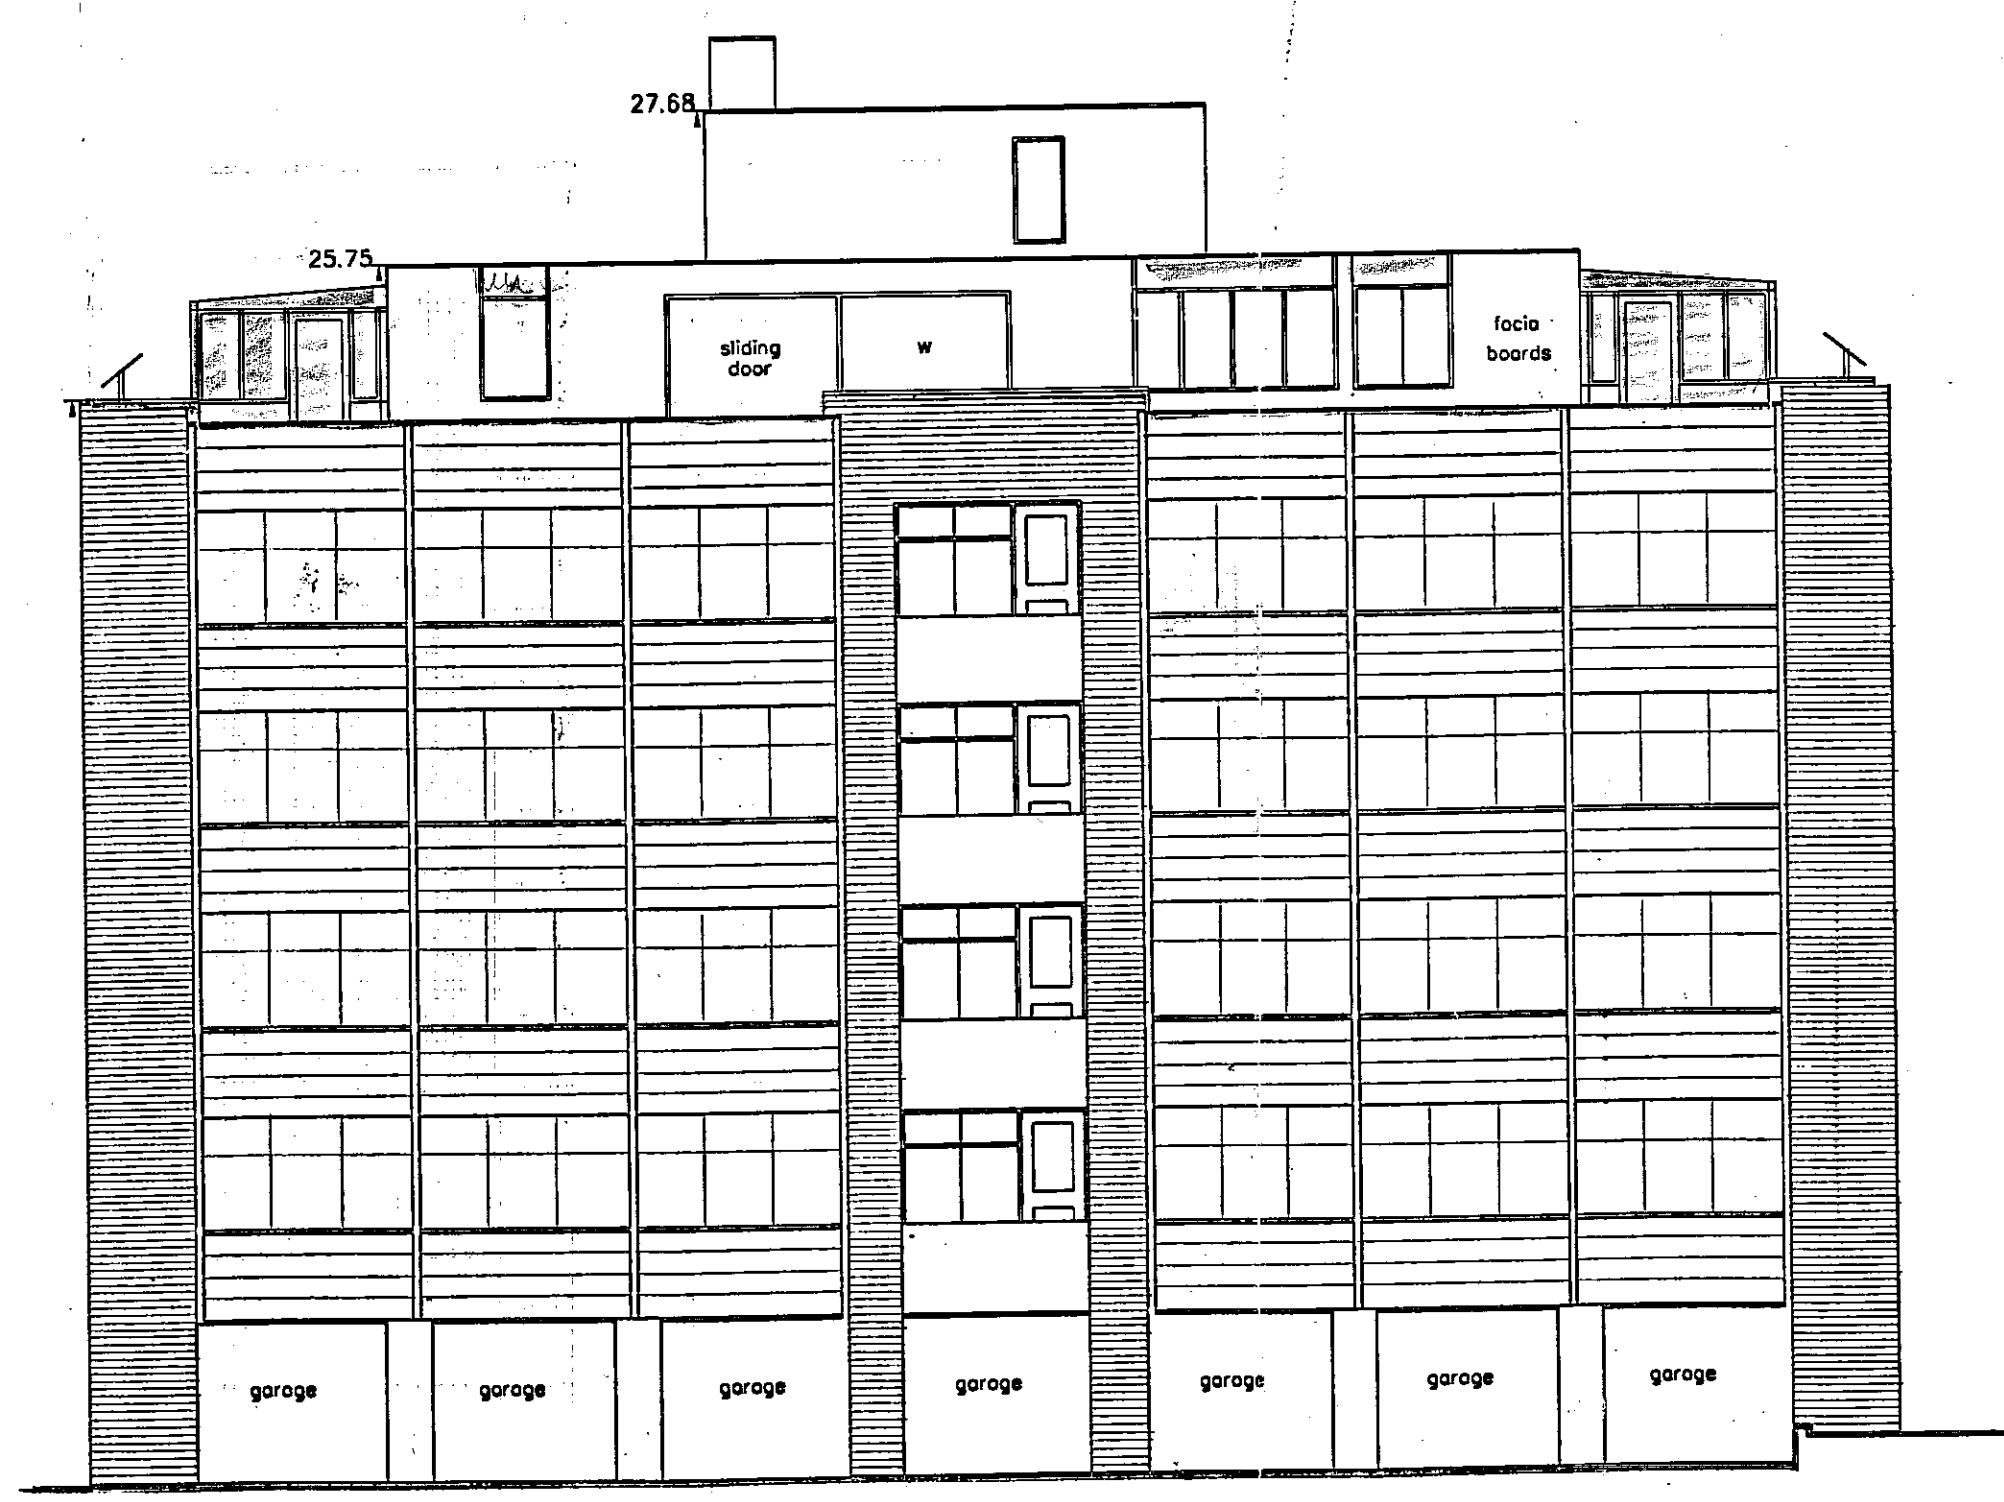

SOUTH ELEVATION

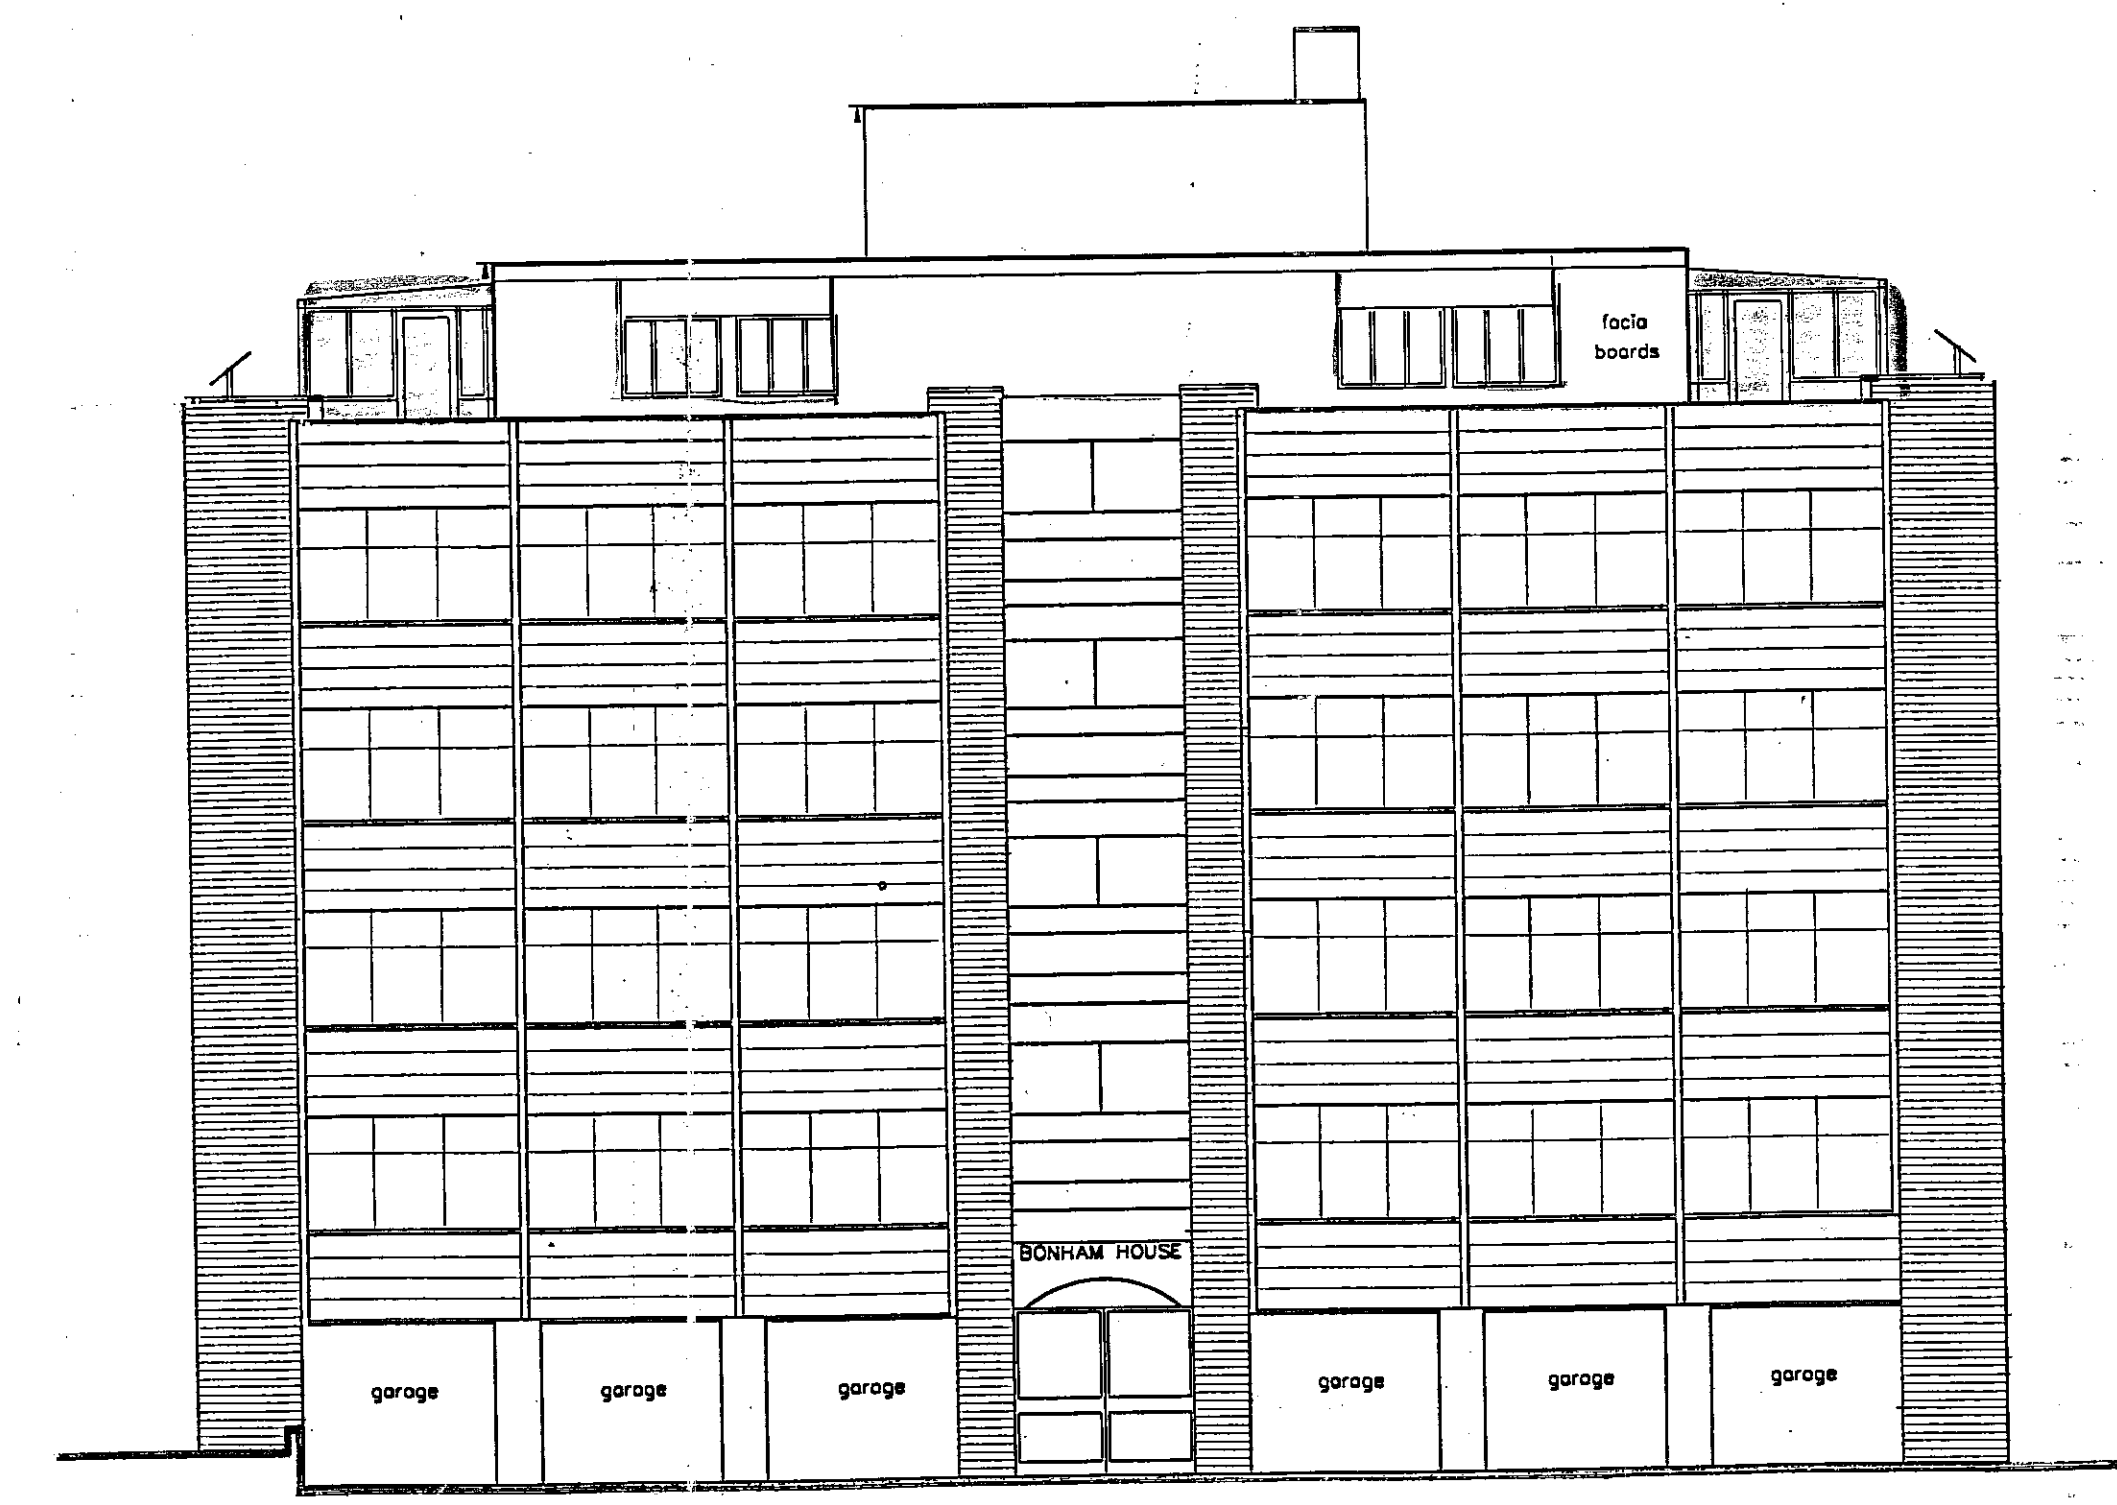

NORTH ELEVATION

PP992546

R.B.K.&C.
TOWN PLANNING
23 NOV 1999
RECEIVED

PP992546

SMITH BAXTER
CHARTERED BUILDING SURVEYORS
199 London Road
Ipswich, Suffolk IP1 3BQ
Telephone: 01473-5871005
Facsimile: 01473-5871035

CLIENT:
PEYMAN INC.

PROJECT:
BONHAM HOUSE 2

TITLE:
CONSERVATORY PLAN &
ELEVATIONS AS PROPOSED

APPROVED BY
PLANNING SERVICES CTTEE
23 FEB 2000
CONSENT REF.....

DRN: MT SCALE: 1:100
DRG No: SB136/02 DATE: 11/99

R.B.K. & C.
TOWN PLANNING
23 NOV 1999
RECEIVED

PP992546

3

PP992546

SMITH BAXTER
CHARTERED BUILDING SURVEYORS
199 London Road
Isleworth, Middlesex TW7 5BQ
Telephone: 0181-587 1005
Facsimile: 0181-587 1035

CLIENT:
PEYMAN INC.

PROJECT:
BONHAM HOUSE
107, LAOBROUE RD.



TITLE:
LOCATION PLAN

DRN: MT

SCALE: 1:1250

DRG. No: 26/1136/03

DATE: 11/99

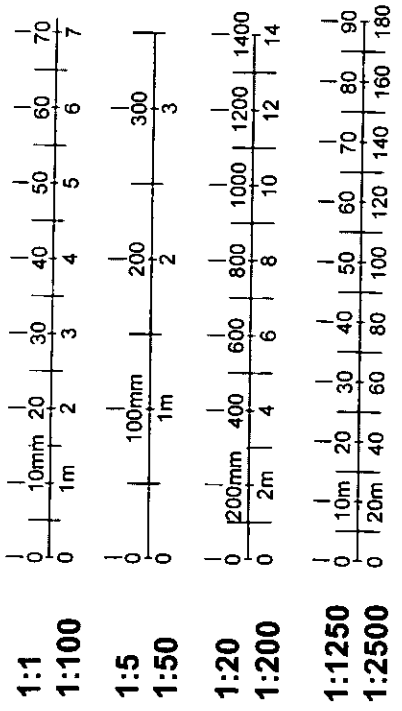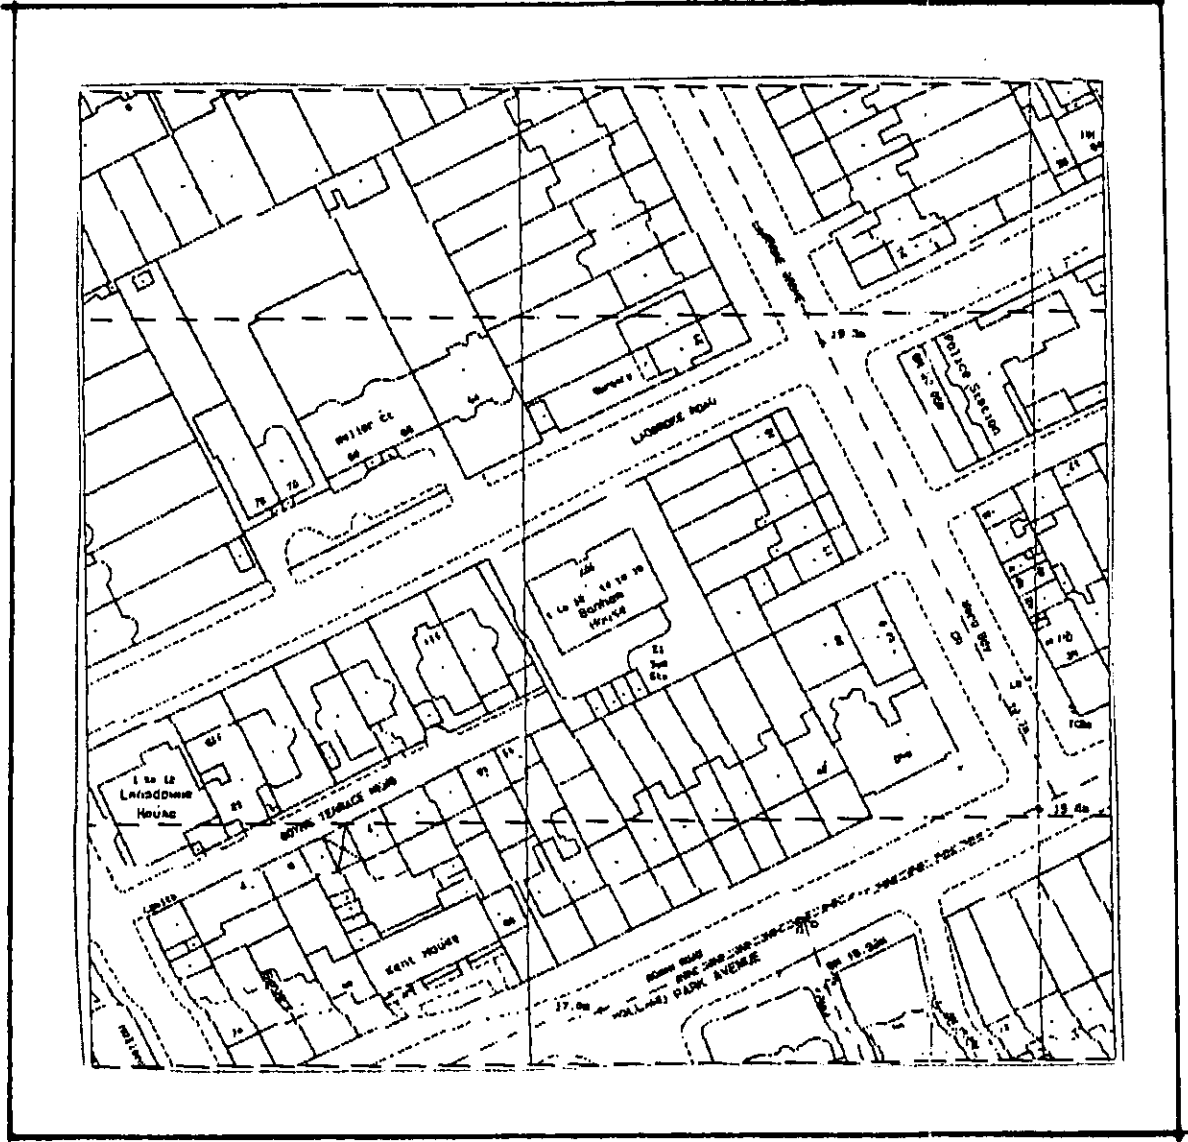

SITE AREA - 930 m² (0.1 hec.)