



T/99/2552 ①

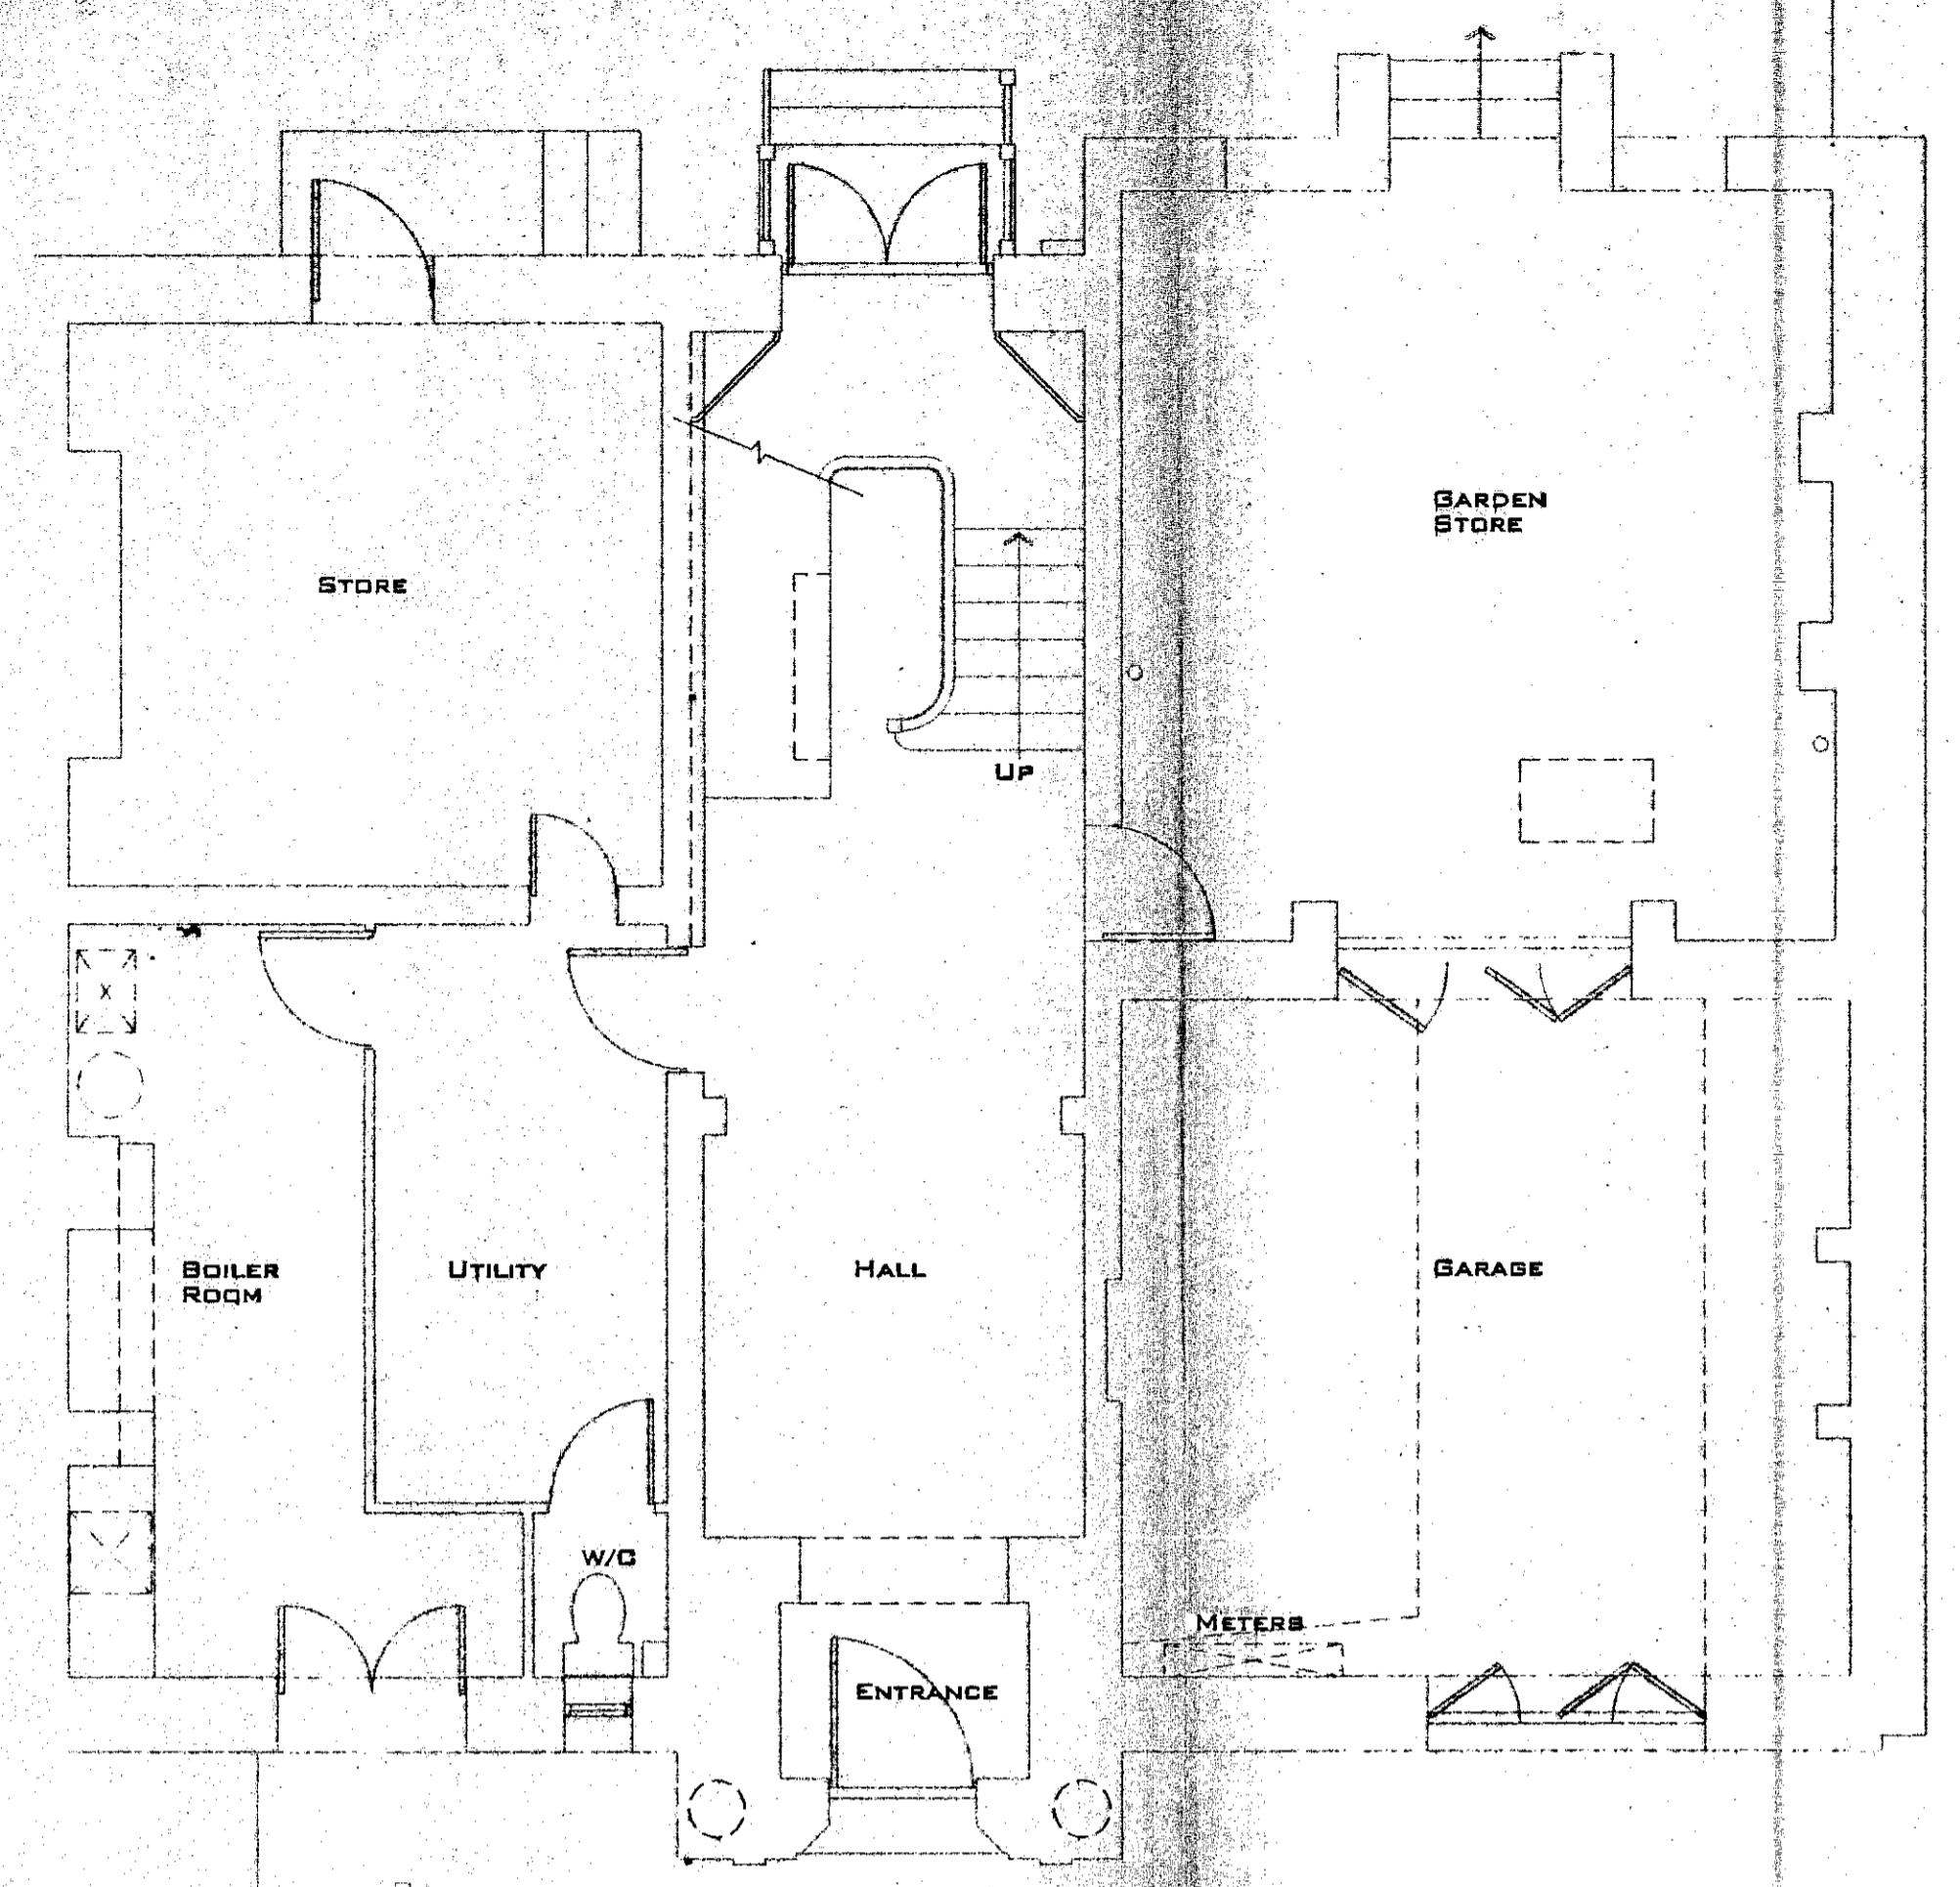

GROUND FLOOR

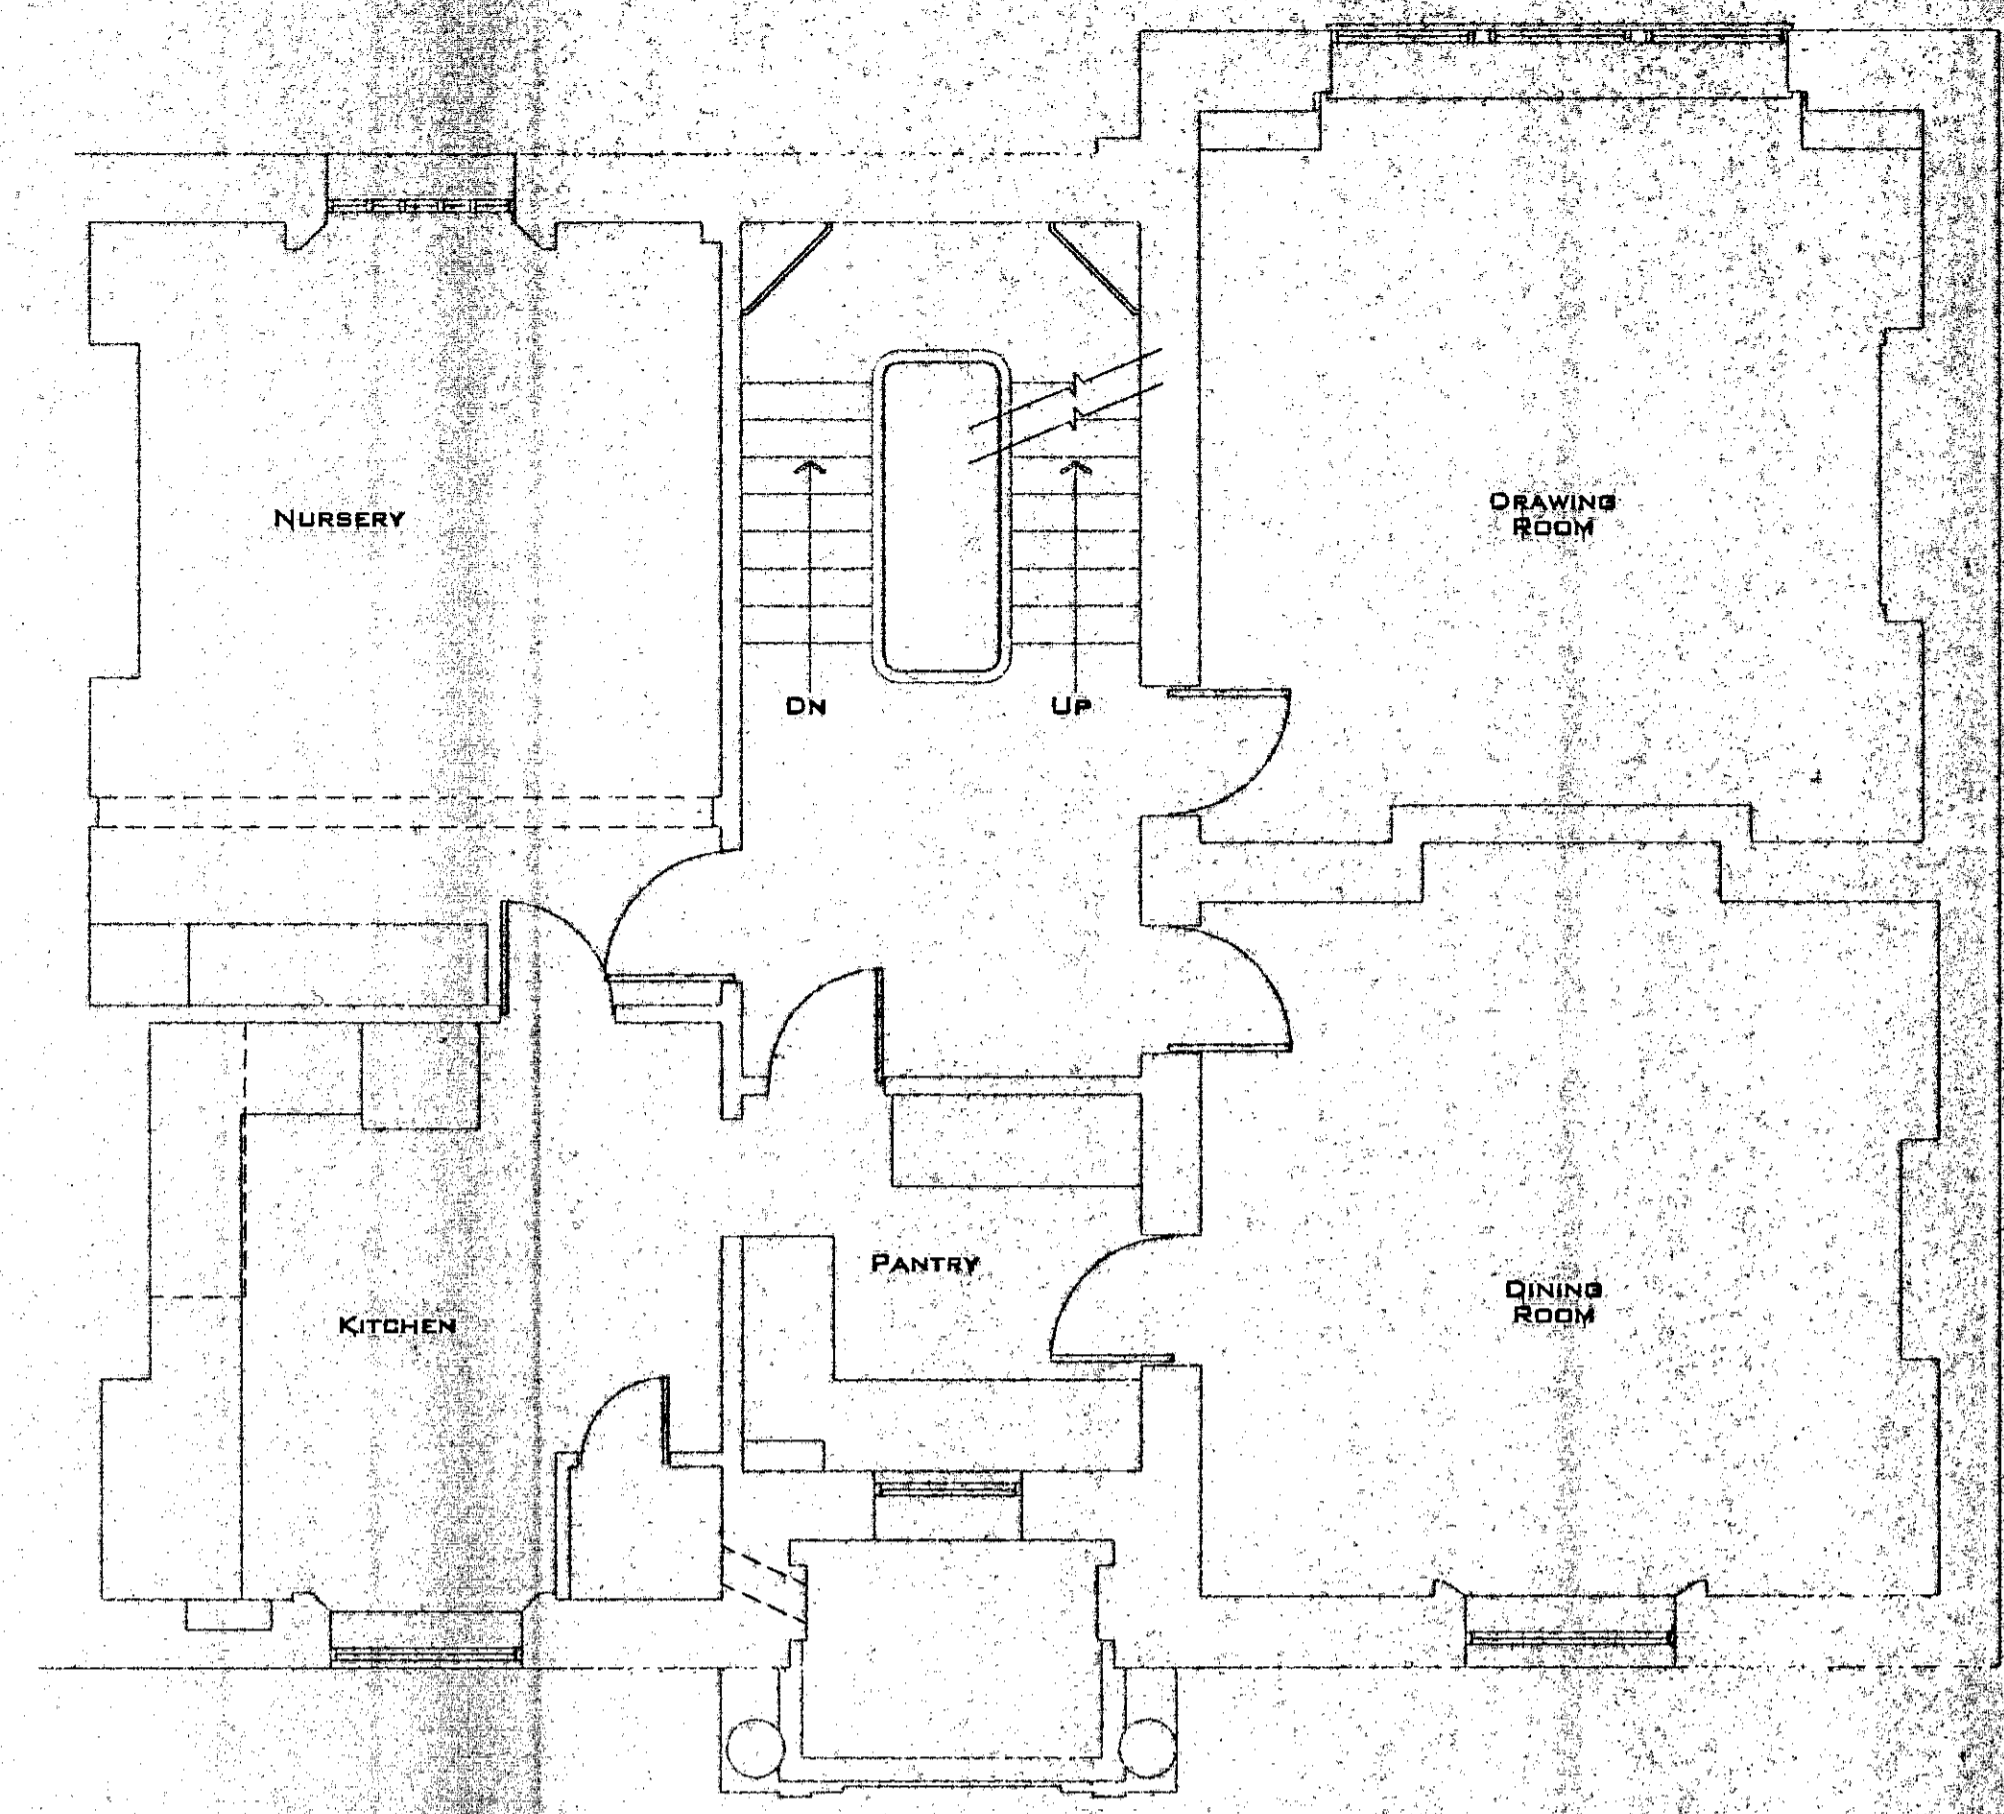


FIRST FLOOR



FRONT ELEVATION



REAR ELEVATION

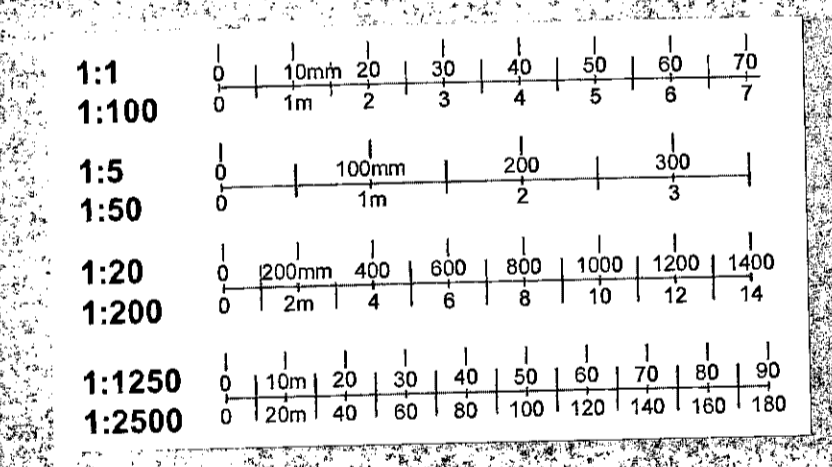

R.B.K. & C.
TOWN PLANNING
10 DEC 1999
RECEIVED

APPROVED BY
PLANNING SERVICES CITEE
21 MAR 2000
CONSENT REF. P992552

①

RICHARD DAVID RIBA
CHARTERED ARCHITECT

FOR SIR MICHAEL & LADY FOX


JOB TITLE
**3, LADBROKE TERRACE
W11**

DRAWING TITLE
**PLANS & ELEVATIONS AS
EXISTING**


SCALE DATE DRAWN DRAWING NO.
1:50 OCT'99 220/A1/100

12 PRINCETON COURT
55-56 FULHAM ROAD
PUTNEY, LONDON SW18 1AE
TELEPHONE 0208 750 6191
FAX 0208 750 6171
MOBILE 0850 048 558

The drawing is copyright and in accordance with the copyright laws of the United Kingdom. No reproduction or translation in any form or by any means, electronic or mechanical, including photocopying, recording, or by any information storage and retrieval system, is permitted without the prior written permission of the copyright owner.

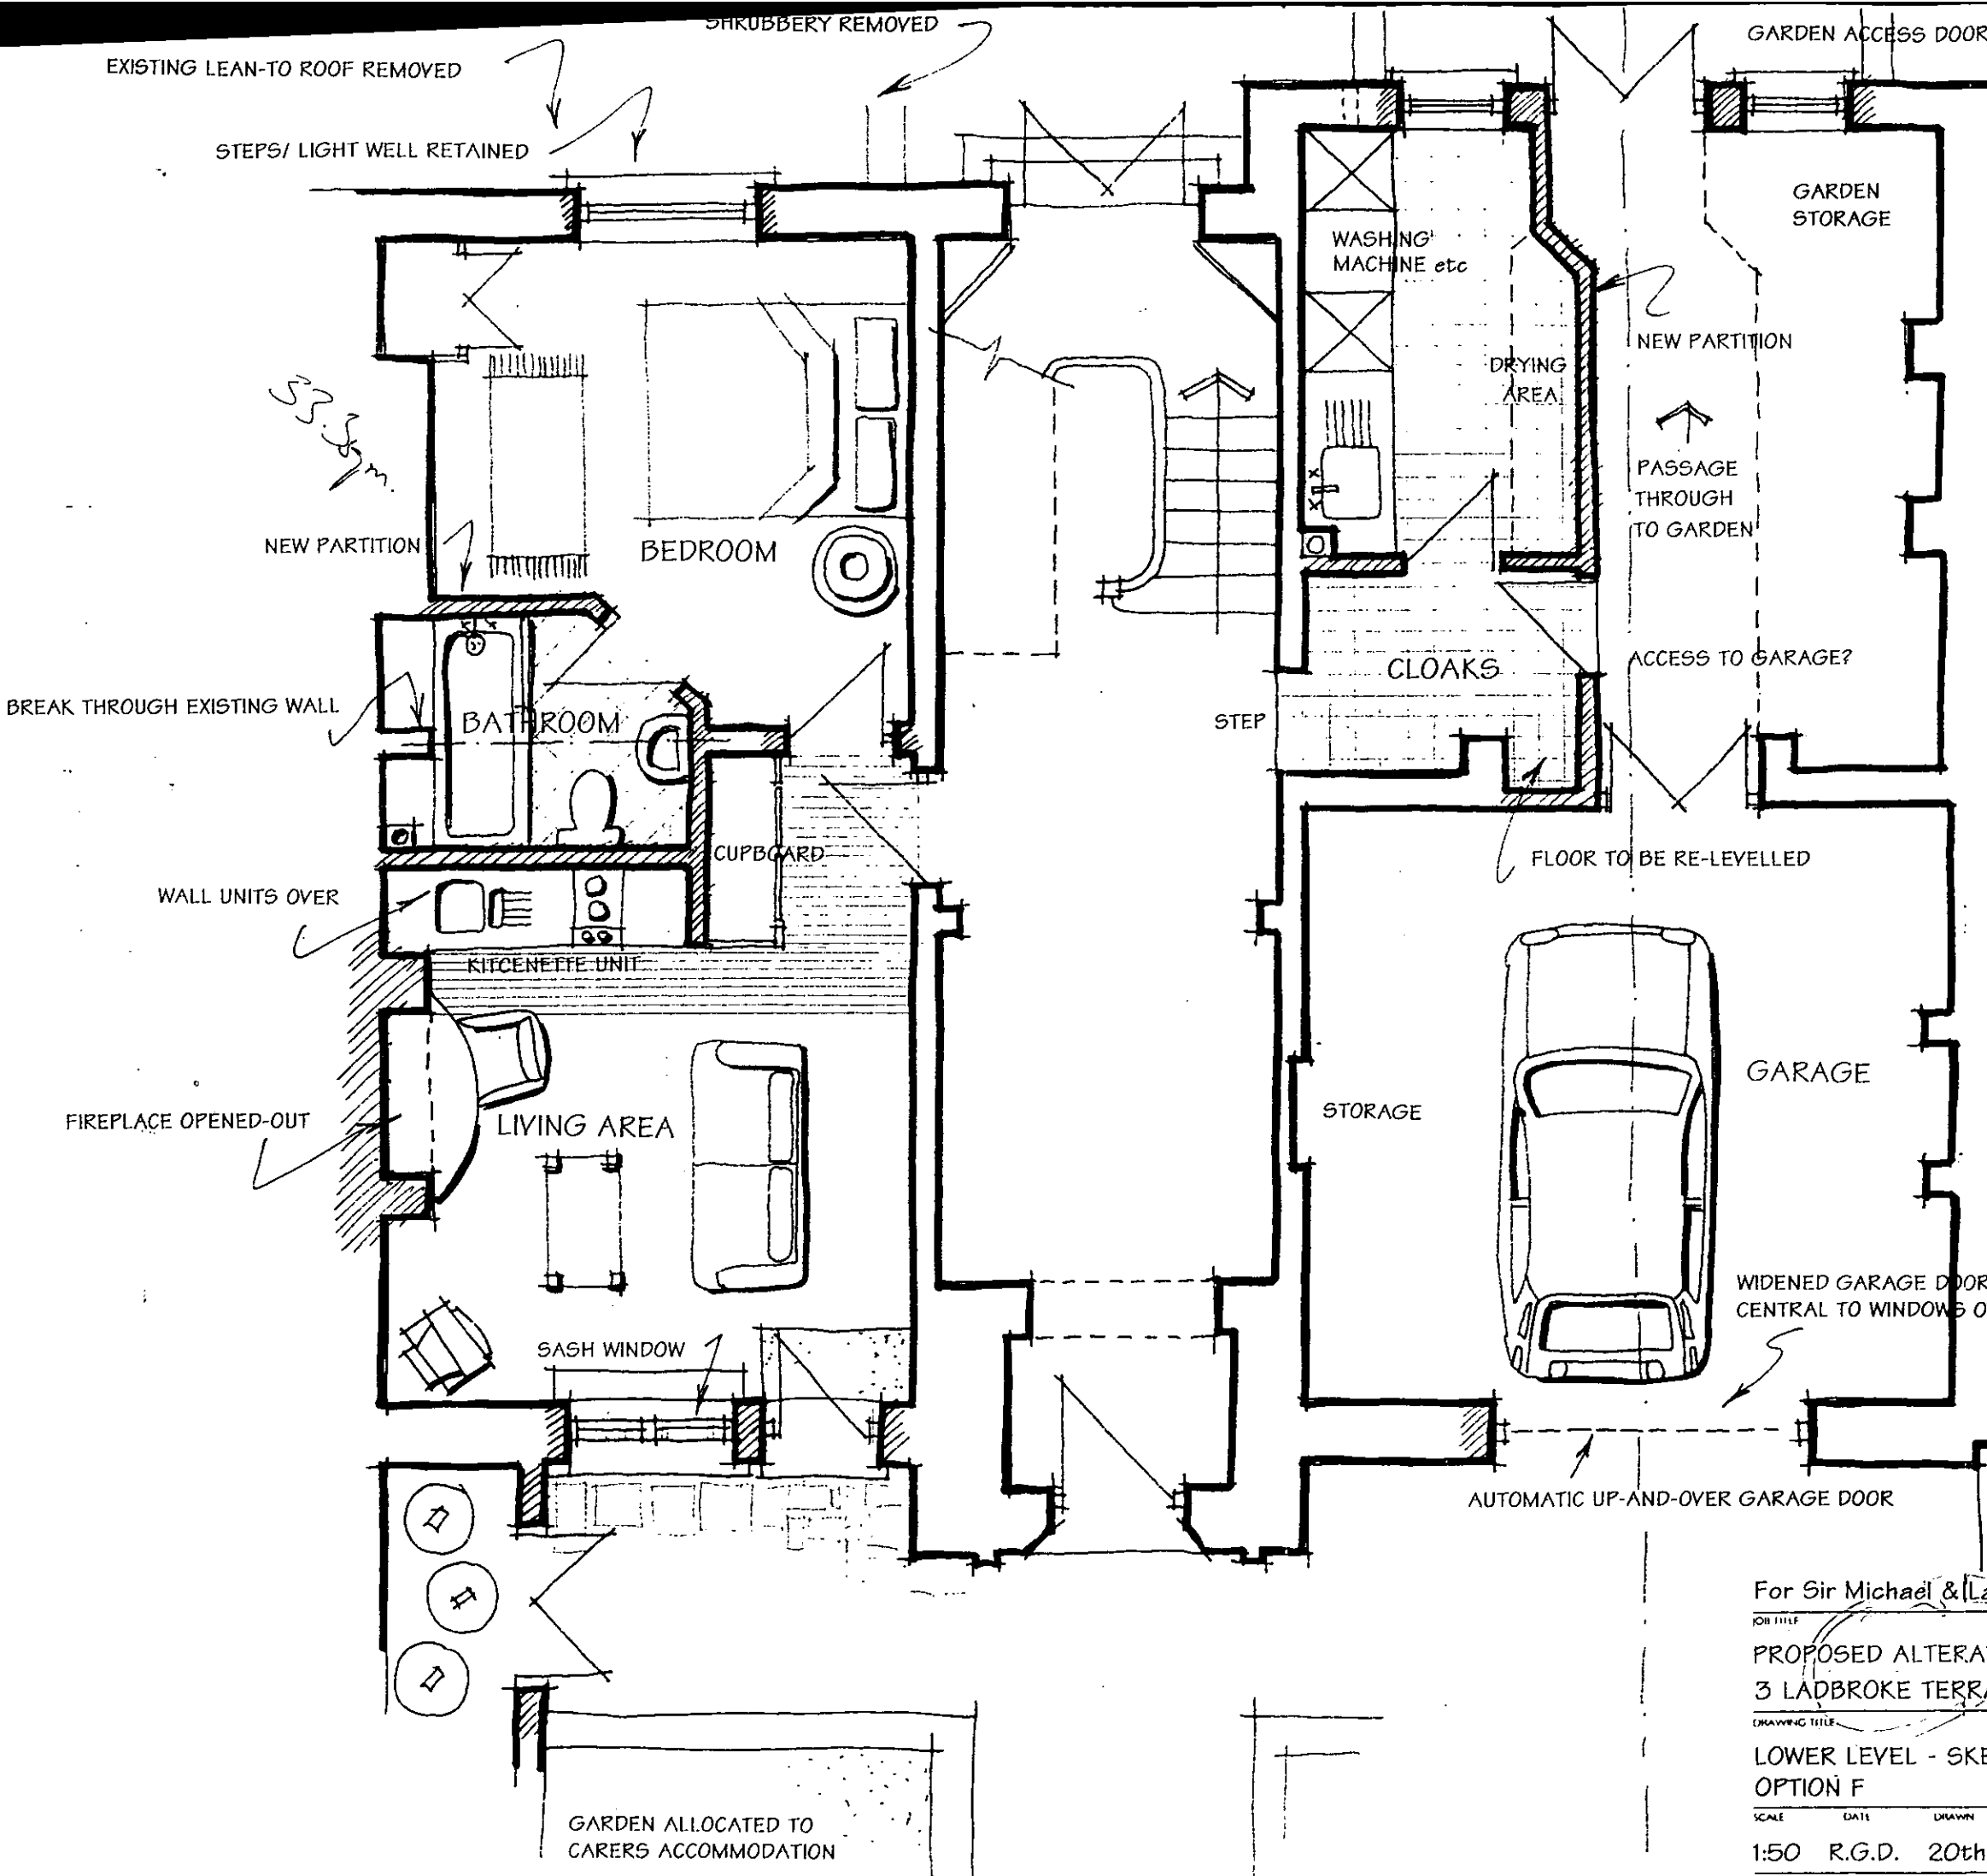

LOWER GROUND FLOOR OPTION F

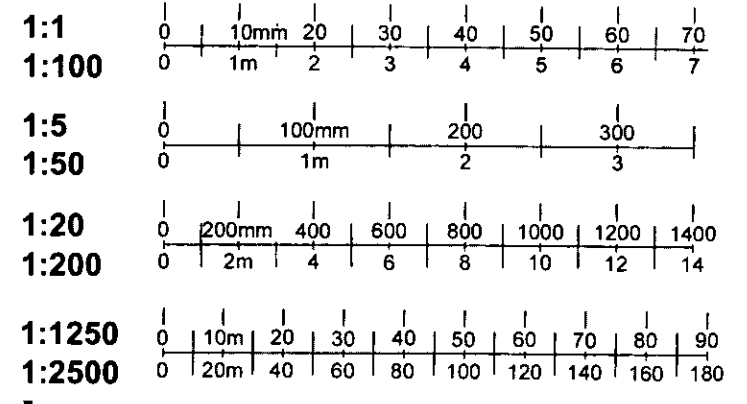

APPROVED BY PP992552
 PLANNING SERVICES CTTEE
 21 MAR 2000
 CONSENT REF.....

R.B.K. & C.
 TOWN PLANNING
 10 DEC 1999
 RECEIVED

2


RICHARD DAVID RIBA
 CHARTERED ARCHITECT

For Sir Michael & Lady Fox
 JOB TITLE
 PROPOSED ALTERATIONS
 3 LADBROKE TERRACE, LONDON W11
 DRAWING TITLE
 LOWER LEVEL - SKETCH PROPOSAL -
 OPTION F
 SCALE DATE DRAWN DRAWING NO
 1:50 R.G.D. 20th Oct '99 220/A3/15

12 PRINCETON COURT
 53-55 FELSHAM ROAD
 PUTNEY, LONDON SW15 1AZ
 TELEPHONE 0181-780 5161
 FAX 0181-780 5171
 MOBILE 0850 046580

This drawing is copyright and no portion should be used without consent. No dimensions are to be scaled off this drawing. All dimensions are to be verified on site.

GARDEN ALLOCATED TO
 CARERS ACCOMMODATION

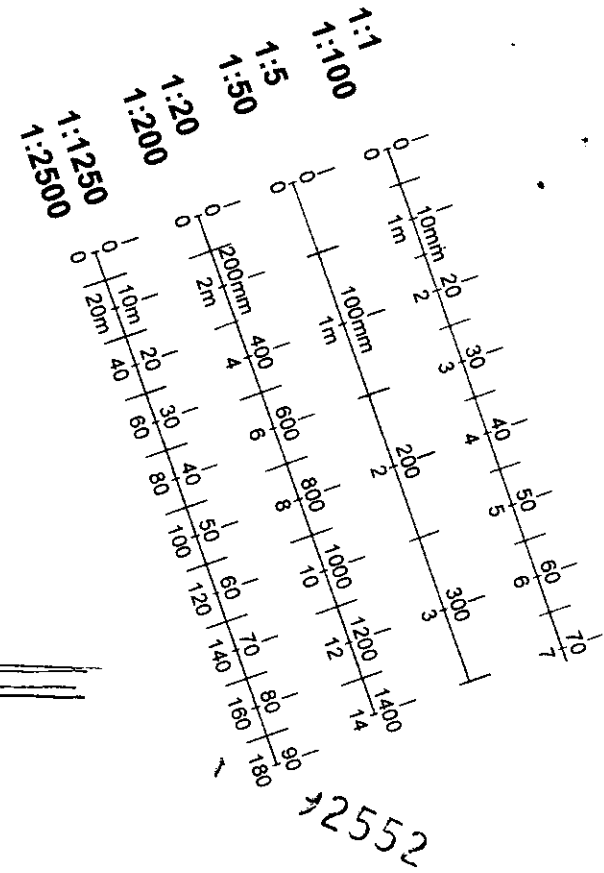

2552

APPROVED BY
 PLANNING SERVICES CITEE
 21 MAR 2000
 CONSENT REF.....

R.B.K. & C.
 TOWN PLANNING
 10 DEC 1999
 RECEIVED

3

OPENING WIDENED TO ALIGN WITH WINDOWS OVER

NEW SW SASH WINDOW

OPENING INFILLED UP TO CILL. HEIGHT

For Sir Michael & Lady Fox

PROPOSED ALTERATIONS

REAR ELEVATION - OPTION C


DRAWING TITLE
 REAR ELEVATION - SKETCH OPTION C
 SCALE: DATE DRAWN DRAWING NO
 1:50 R.G.D. 21st Oct '99 220/A3/32



RICHARD DAVID RIBA
 CHARTERED ARCHITECT

12 PRINCETON COURT
 53-55 FELSHAM ROAD
 PUTNEY, LONDON SW15 1AZ
 TELEPHONE 0181-780 5161
 FAX 0181-780 5171
 MOBILE 0850 046580

This drawing is copyright and no portion should be used without
 consent. No dimensions are to be scaled off this drawing.
 All dimensions are to be verified on site.

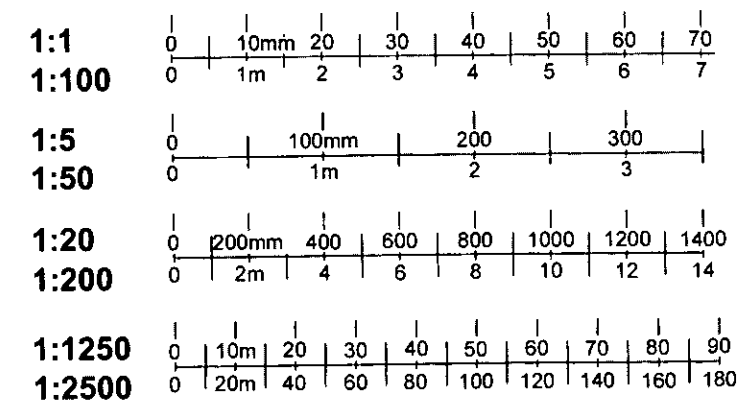

APPROVED BY
 PLANNING SERVICES CTTEE
 2 1 MAR 2000
 CONSENT REF.....

4

RICHARD DAVID RIBA
 CHARTERED ARCHITECT
 12 PRINCETON COURT
 53-55 FELSHAM ROAD
 PUTNEY, LONDON SW15 1AZ
 TELEPHONE 0181-780 5161
 FAX 0181-780 5171
 MOBILE 0850 046580

pp 992552

pp 992552

pp 992552

EXISTING OPENING MODIFIED TO RECEIVE NEW SW SASH WINDOW

EXISTING WC SASH WINDOW REMOVED

EXISTING GARAGE DOOR OPENING WIDENED (CENTRED ON WINDOW ABOVE)

NEW DECORATED AUTOMATIC UP-AND OVER TIMBER GARAGE DOOR

B.K. & TOWN PLANNING
 10 DEC 1999
 RECEIVED
 3 LADROKE TERRACE, LONDON W11 1JY

For Sir Michael & Lady Fox
 PROPOSED ALTERATIONS
 3 LADROKE TERRACE, LONDON W11 1JY
 ALTERATIONS TO FRONT ELEVATION
 DATE 7th Dec '99
 SCALE 1:50
 DRAWING TITLE
 DRAWN BY
 DATE 22/10/99