

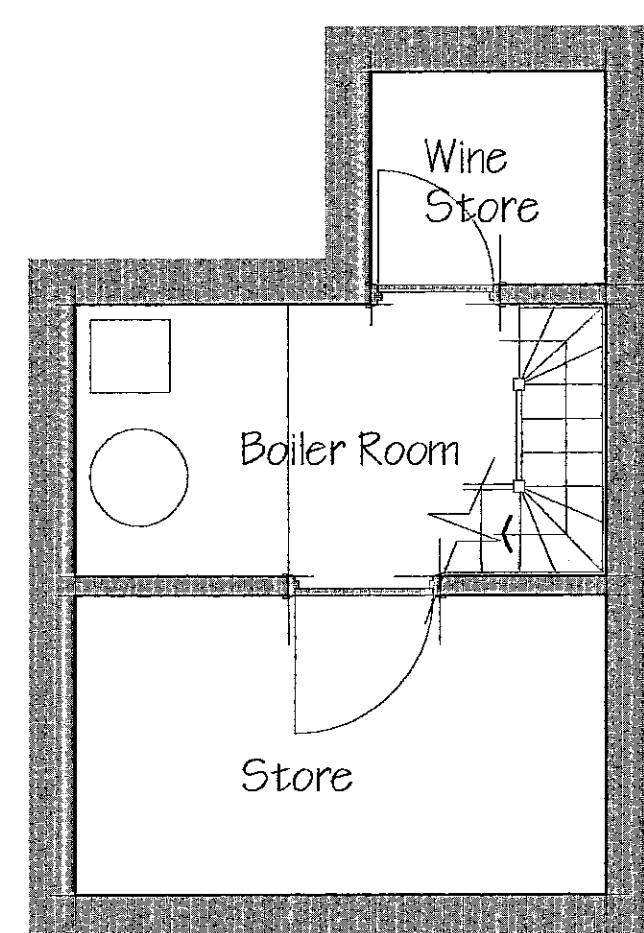



Note:
No dimensions to be scaled from this drawing
all dimensions to be checked on site prior to
manufacture or construction

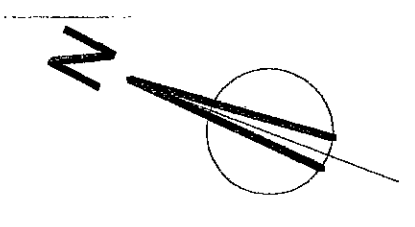

Basement Plan


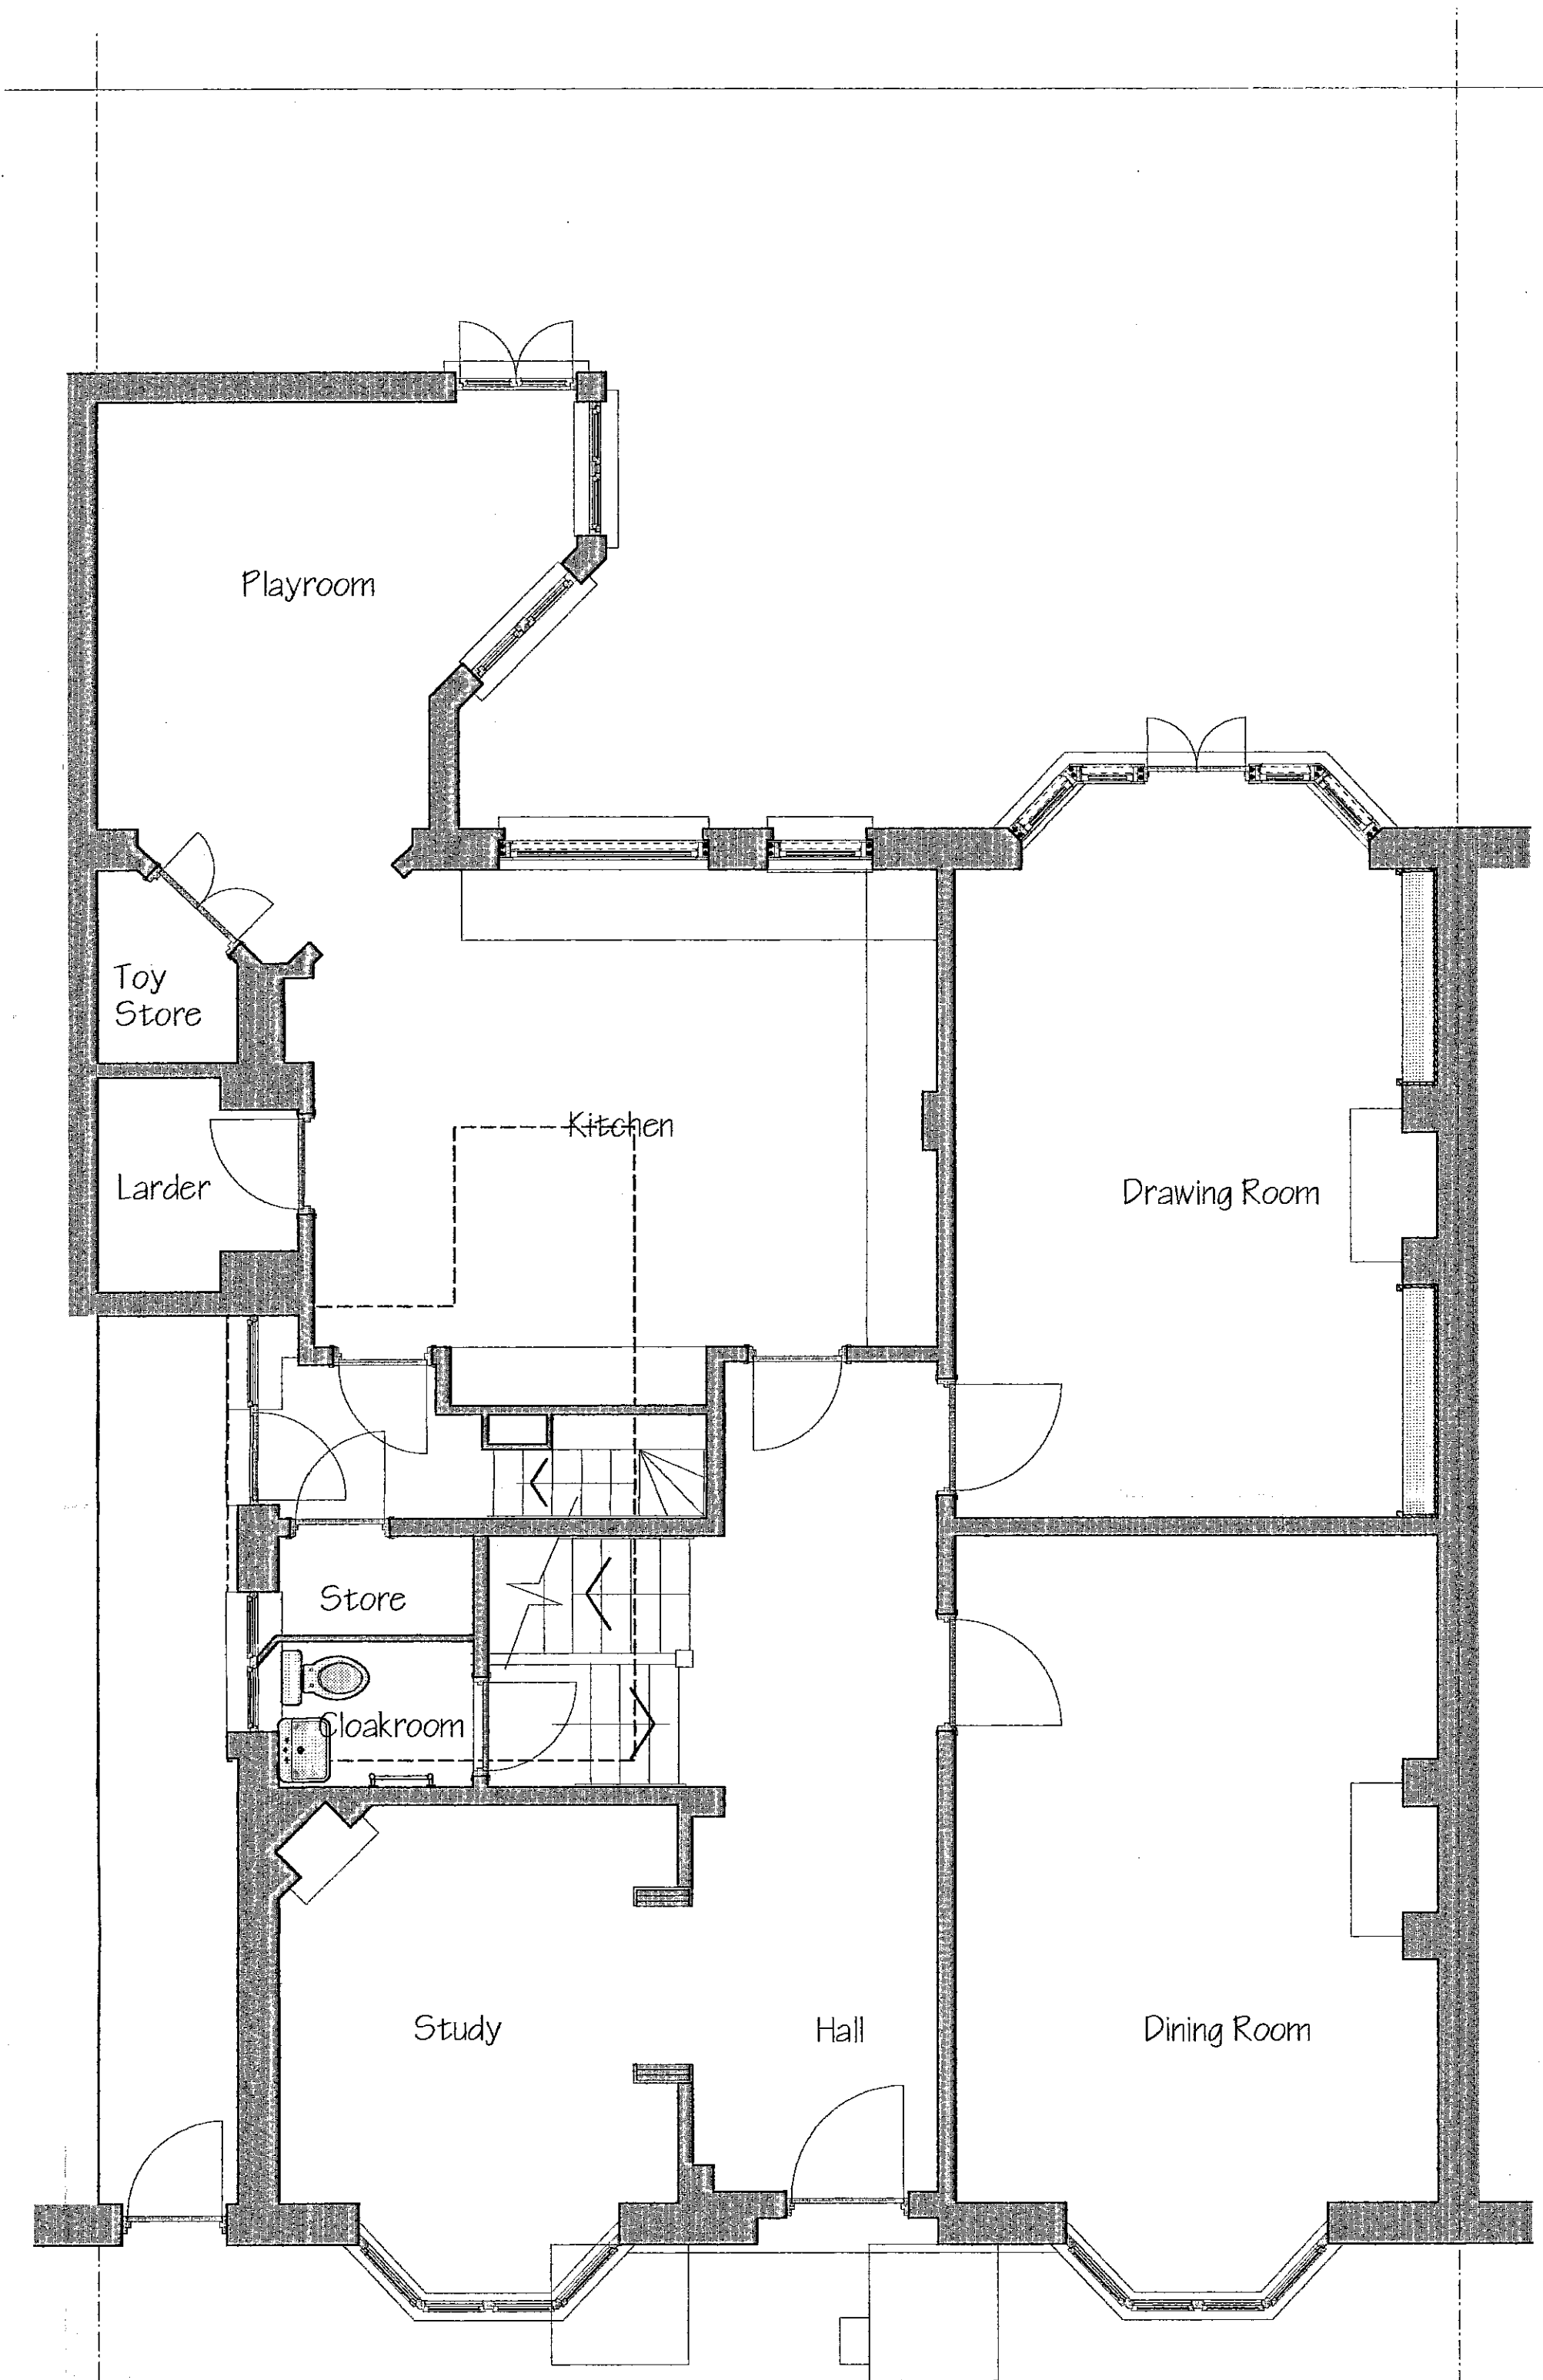


Ground Floor Plan

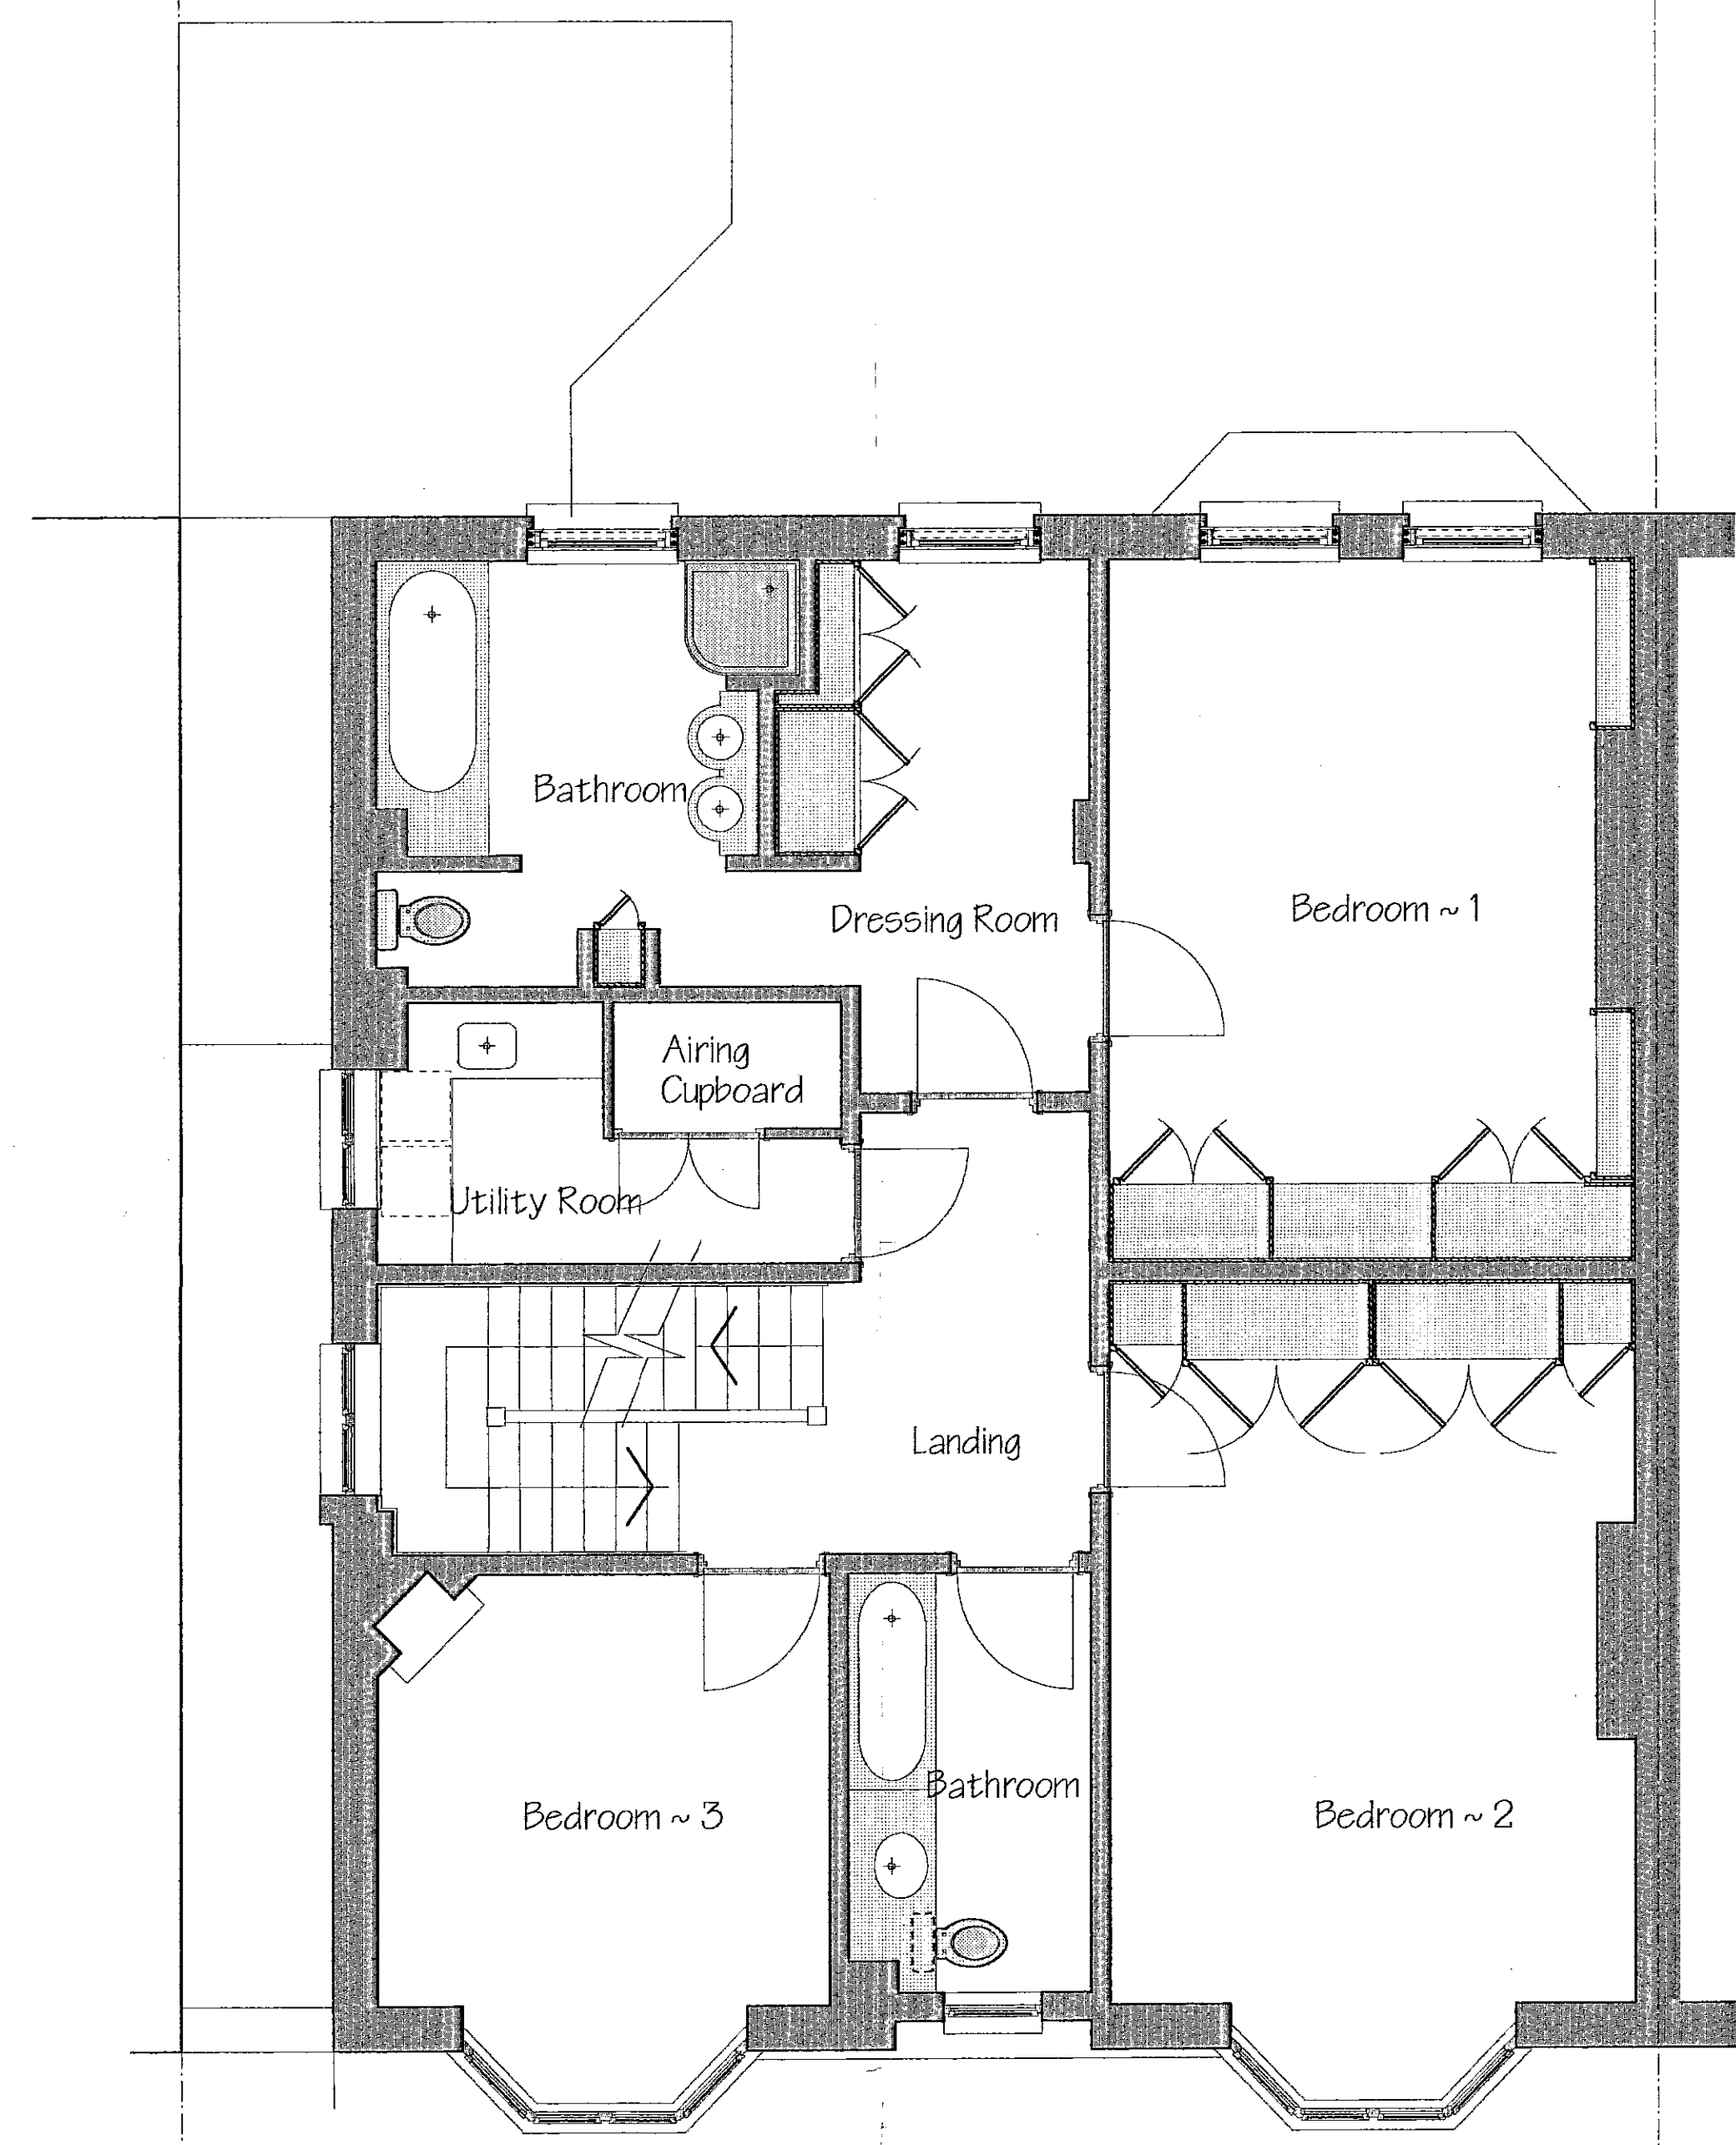

First Floor Plan

PP992561

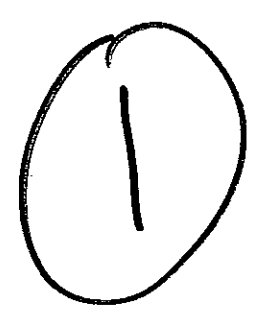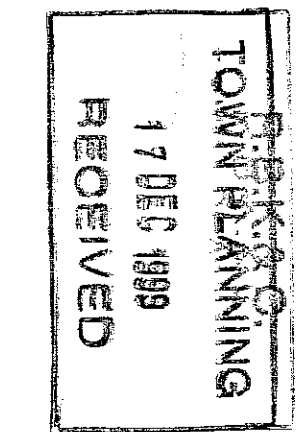

pp992561

1:1	0 10mm 20 30 40 50 60 70
1:100	0 1m 2 3 4 5 6 7
1:5	0 100mm 200 300
1:50	0 1m 2 3
1:20	0 200mm 400 600 800 1000 1200 1400
1:200	0 2m 4 6 8 10 12 14
1:1250	0 10m 20 30 40 50 60 70 80 90
1:2500	0 20m 40 60 80 100 120 140 160 180

REFUSED BY
PLANNING SERVICES CTTEE
MAY 9 2000
REFUSAL REF.....

Revisions & Issues

Client
THE HON. & MRS R. SHARP

Job Title
14, CHELSEA PARK GARDENS
LONDON SW3.

Drawing
BASEMENT GROUND AND FIRST
FLOOR PLANS AS EXISTING

Scale
1:50

A1

Date
MARCH 1999

Job No.
188



Drawn by
GEC

1 DALLING ROAD
HAMMERSMITH
LONDON W6 0JD


Dwg. No
01

TELEPHONE
0181 563 7191
FAX NUMBER
0181 563 7133


Note:
No dimensions to be scaled from this drawing
all dimensions to be checked on site prior to
manufacture or construction

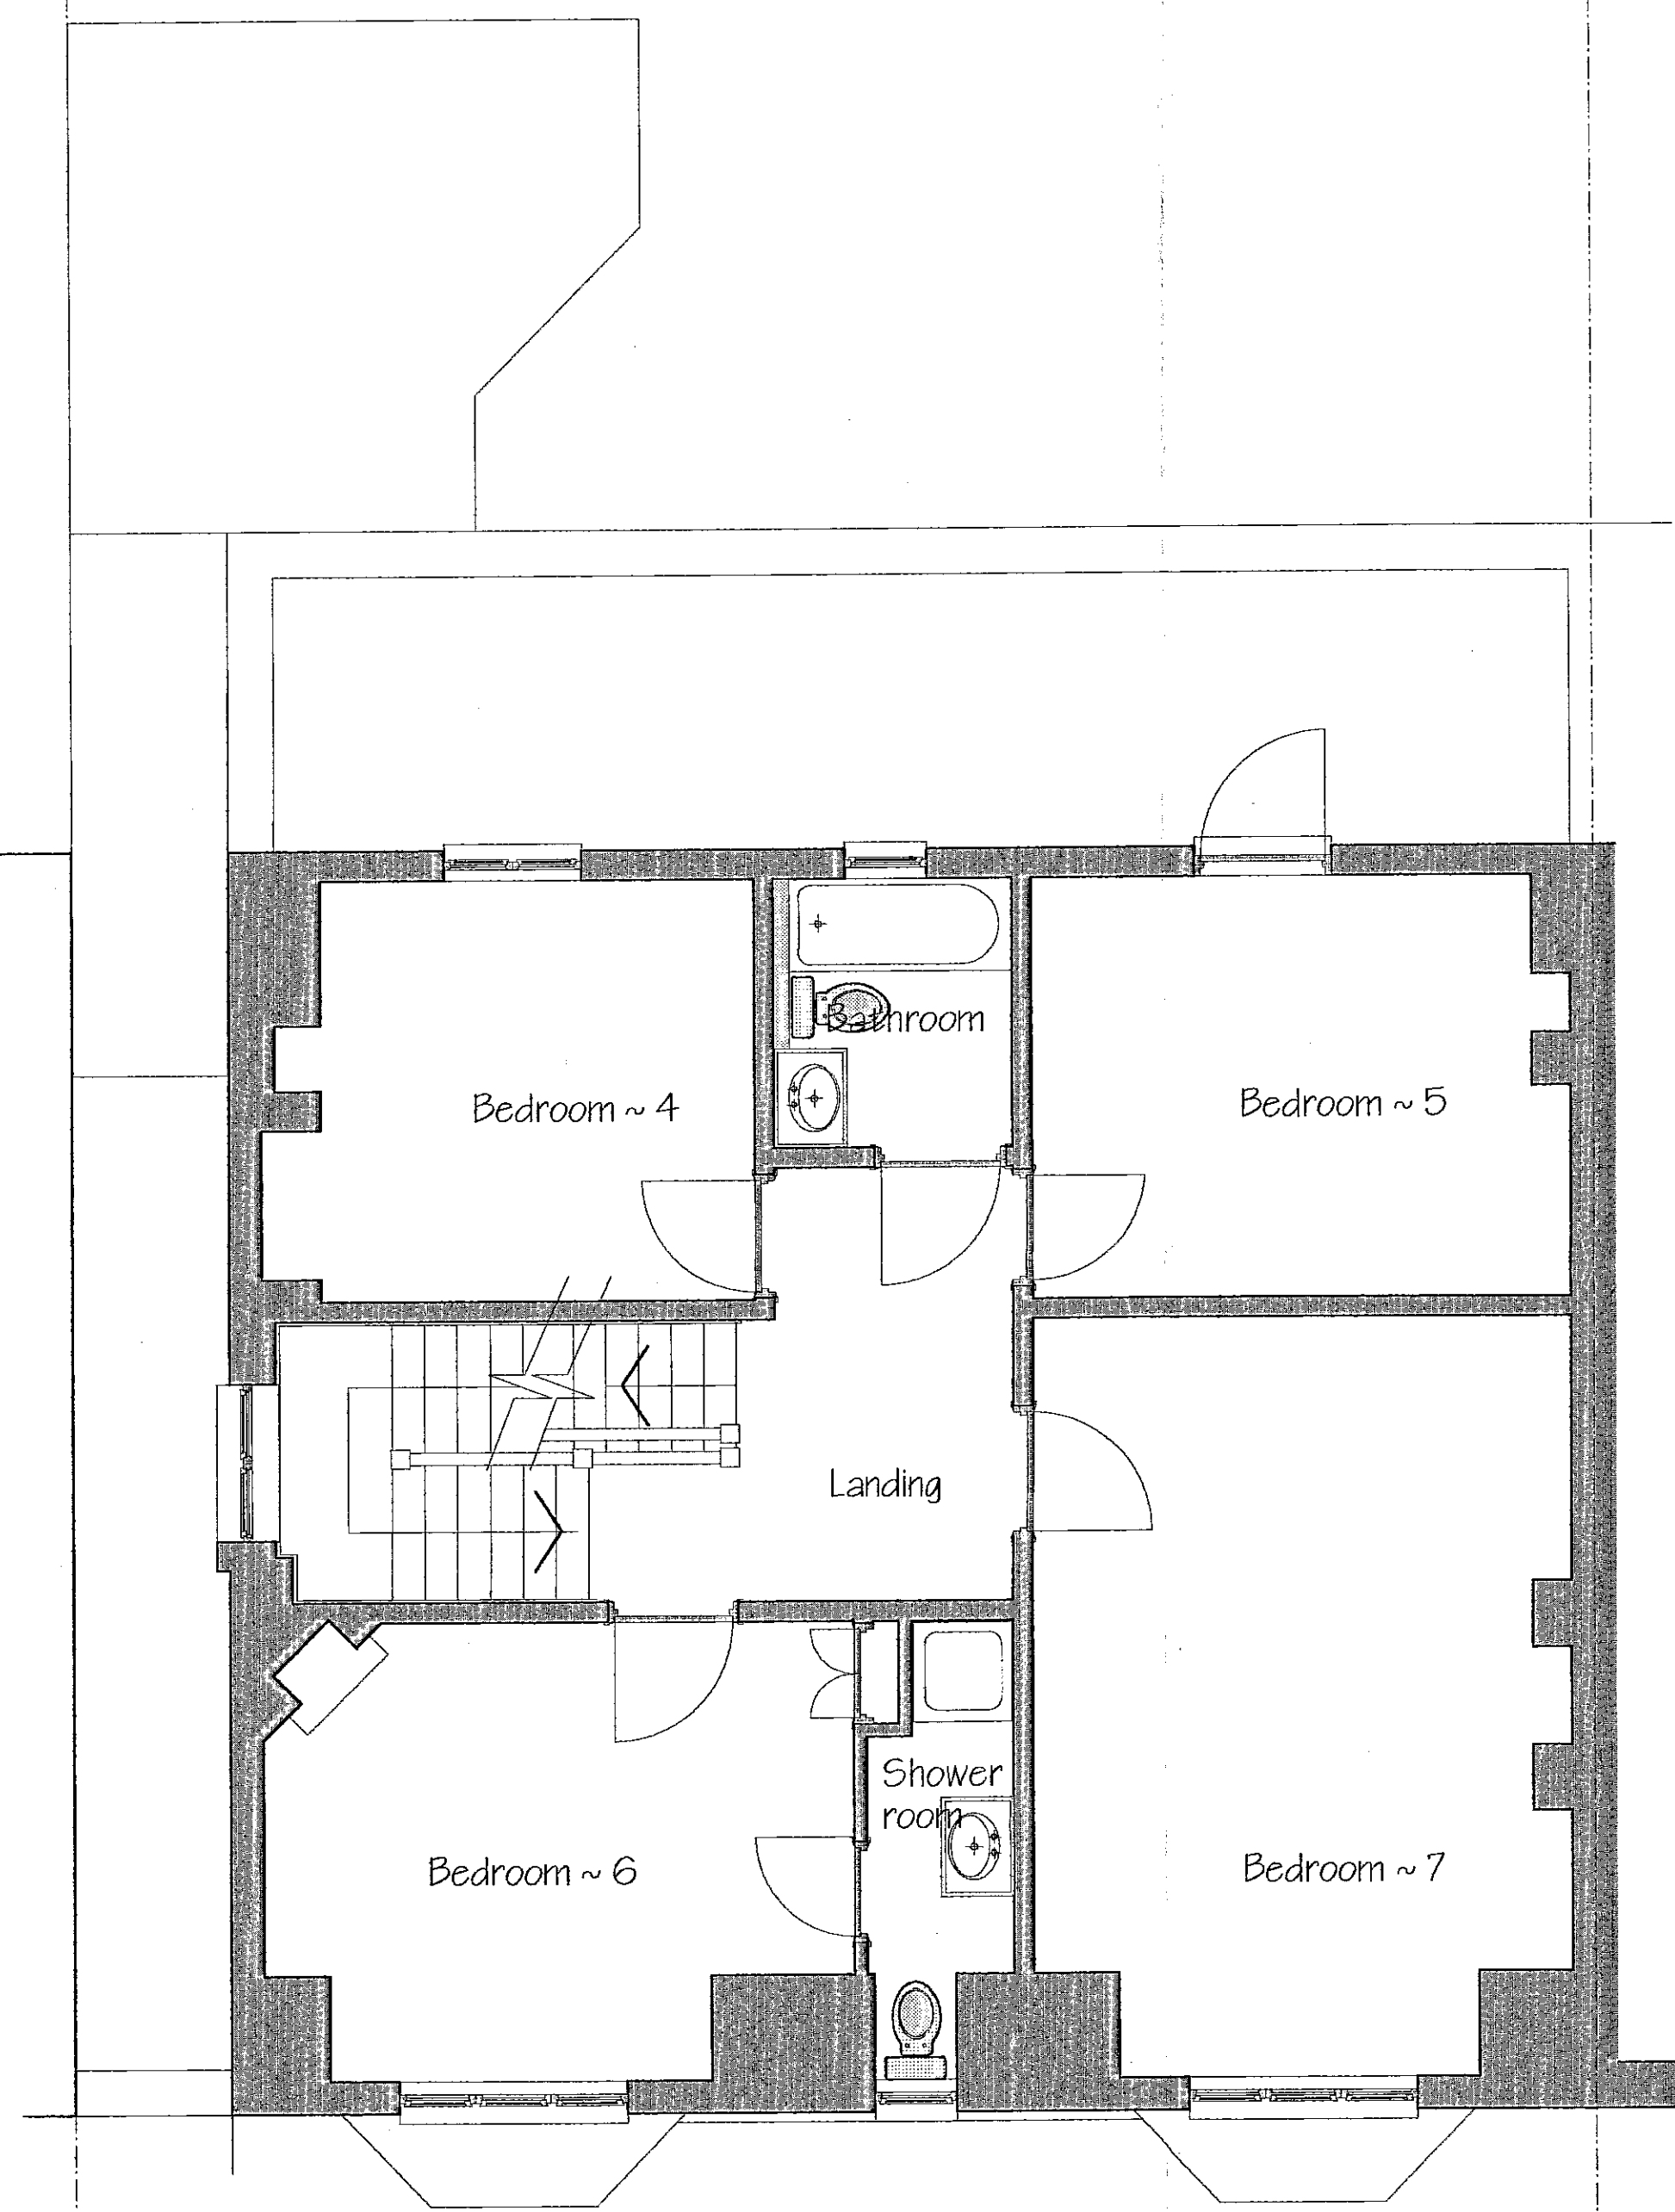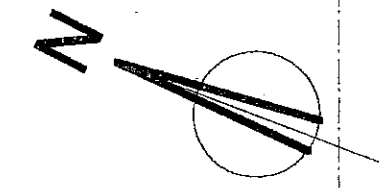

Second Floor Plan

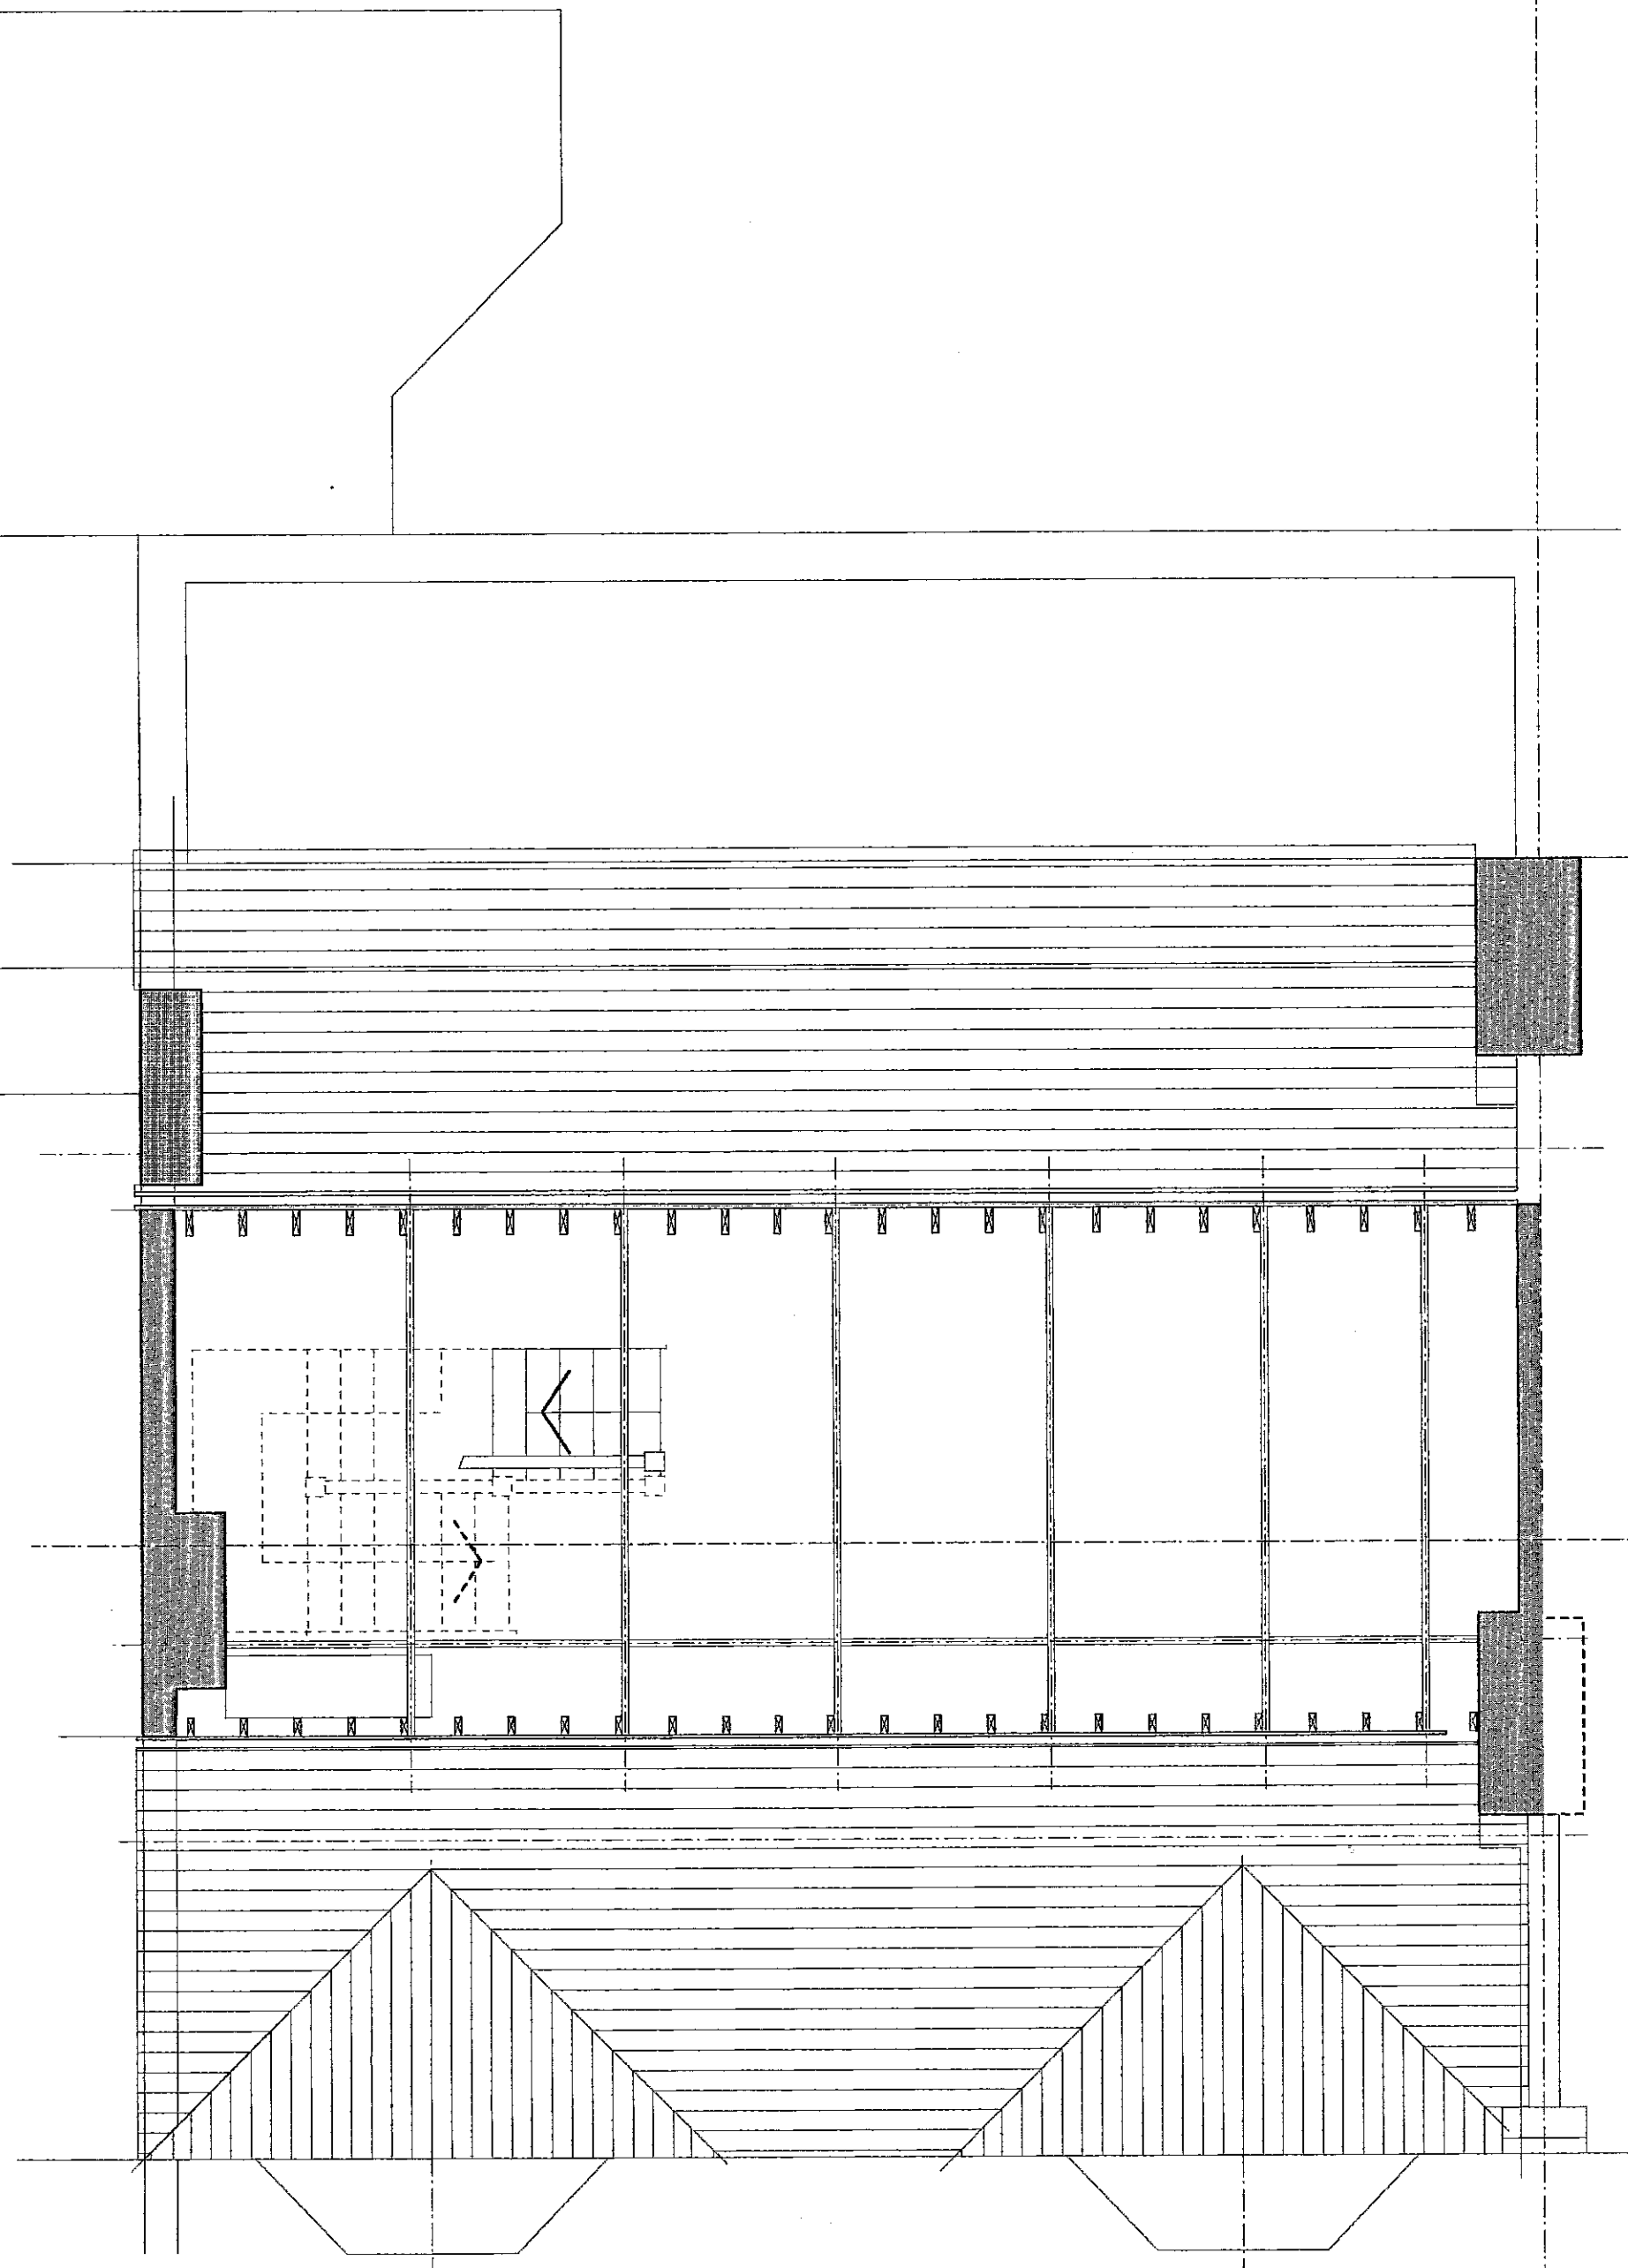


Third Floor Plan

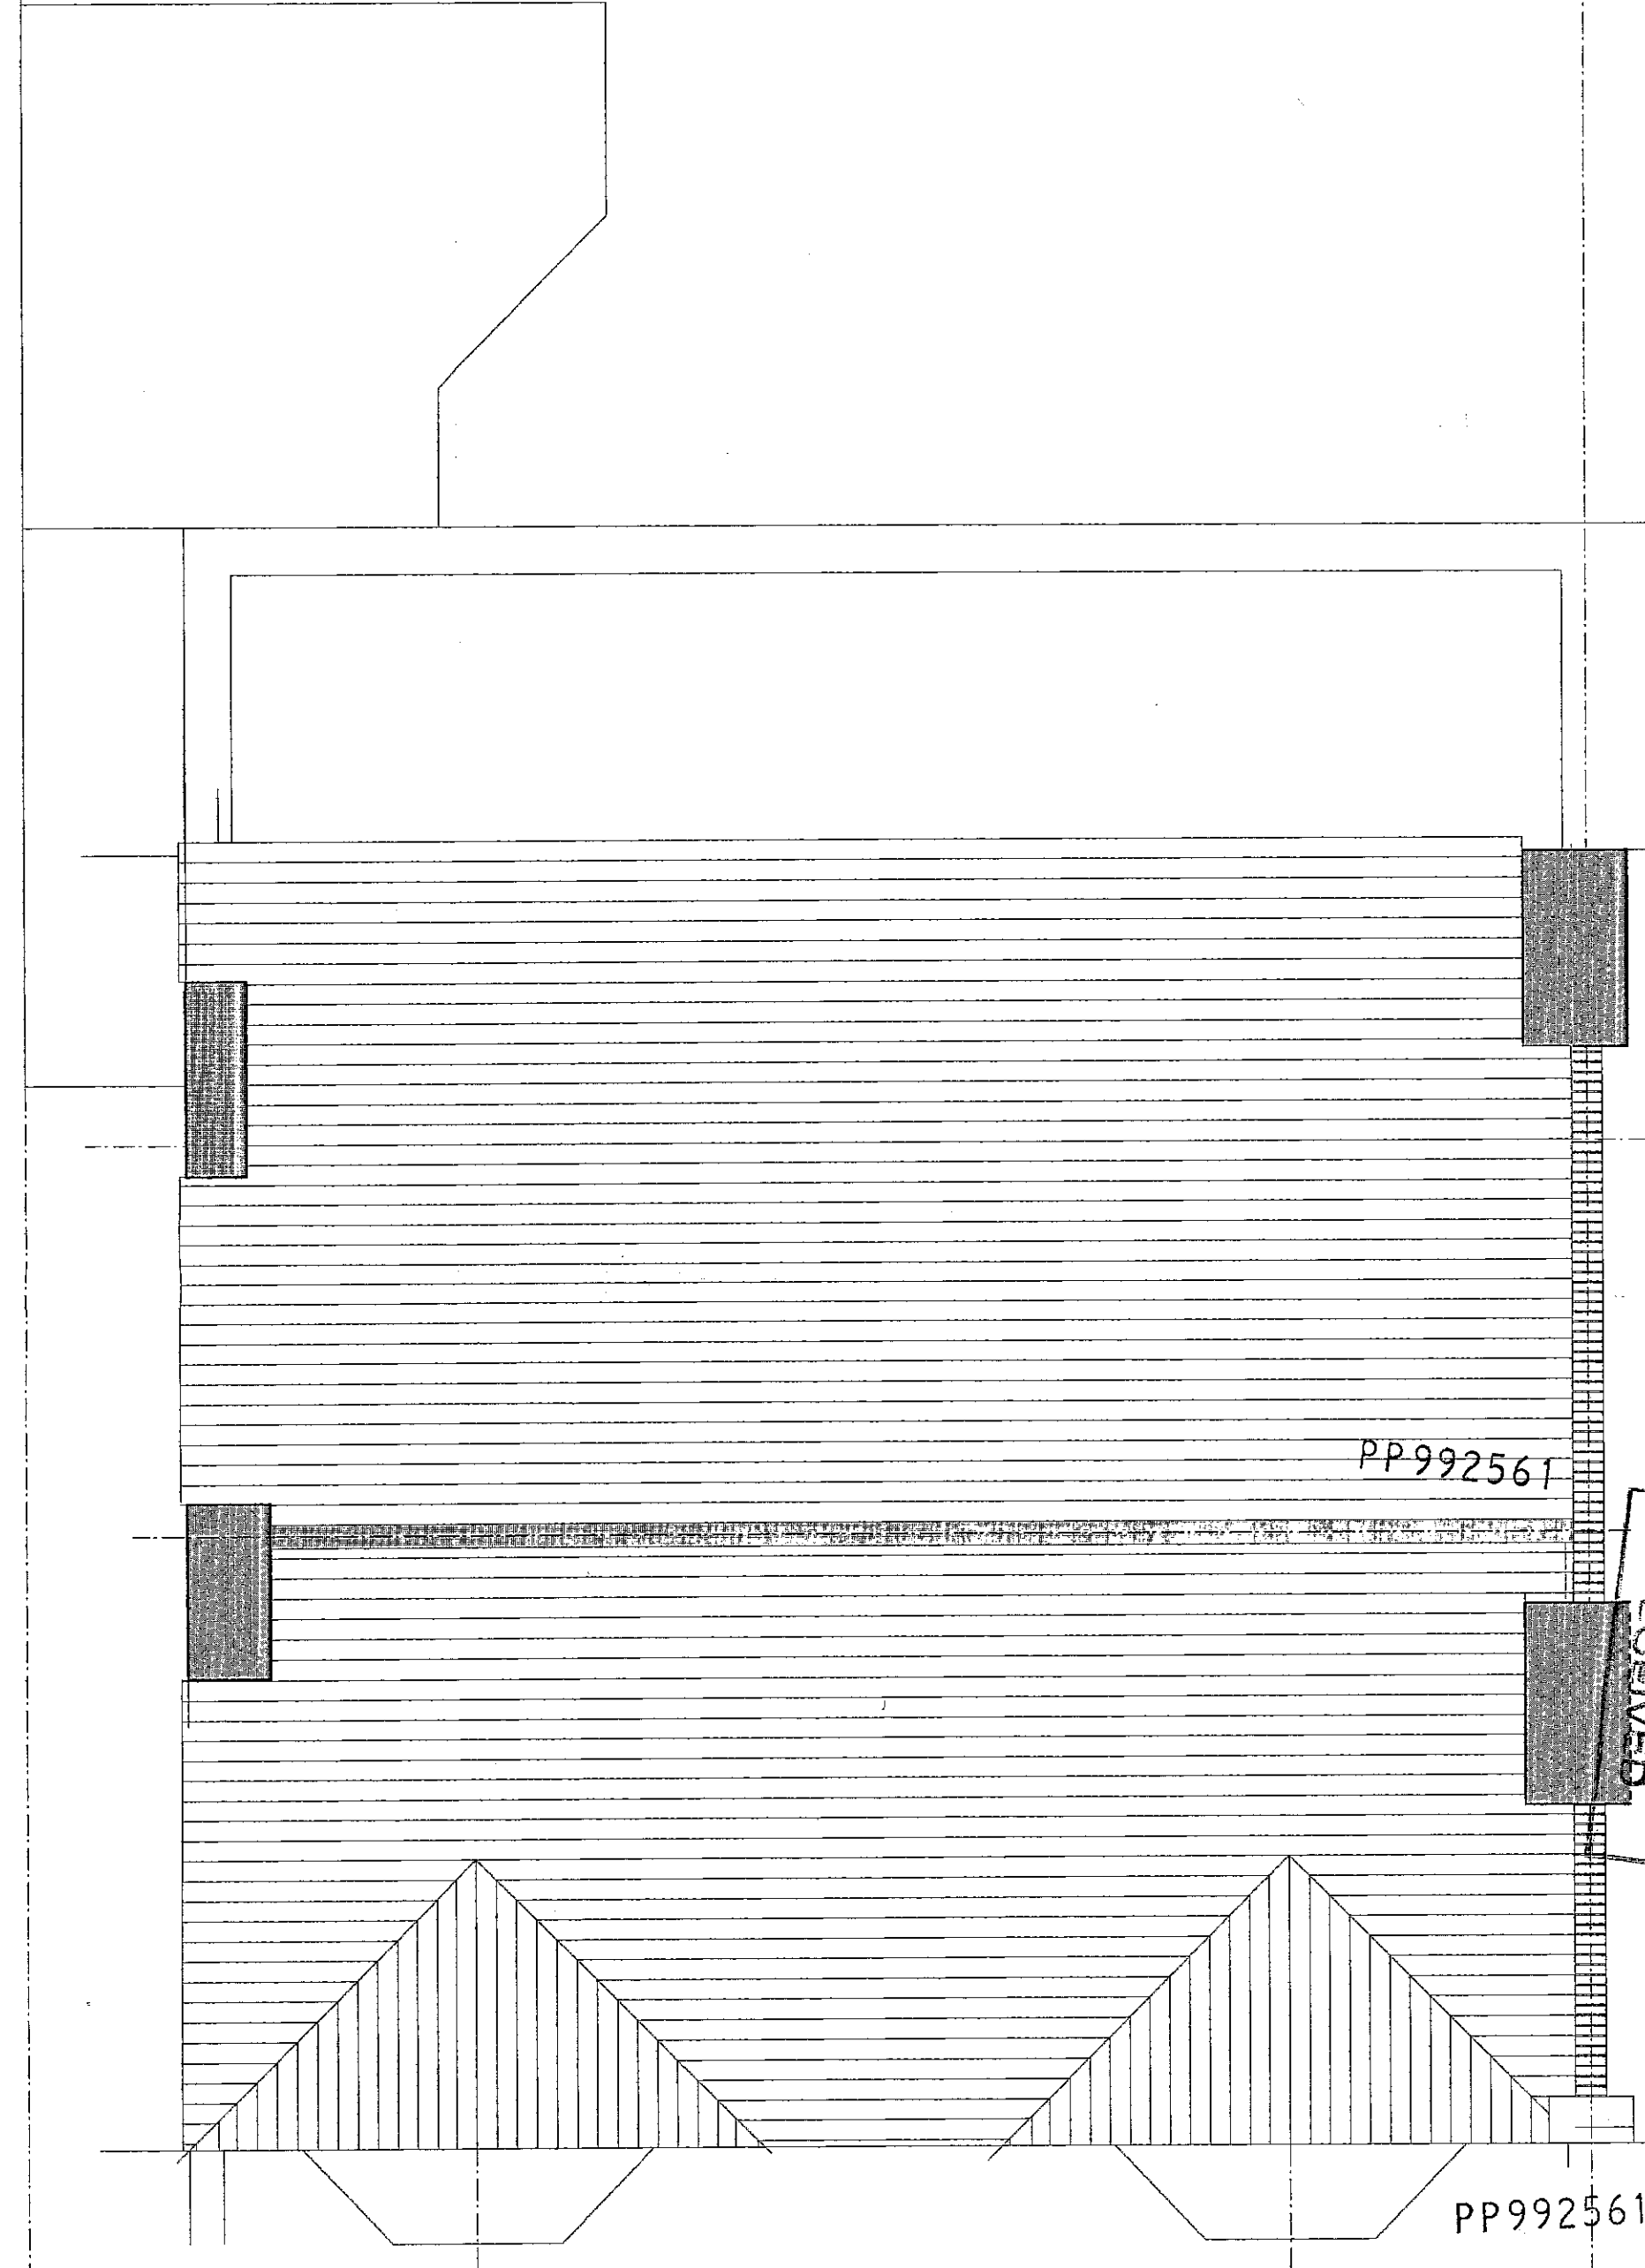


Roof Plan

PP992561

PP992561

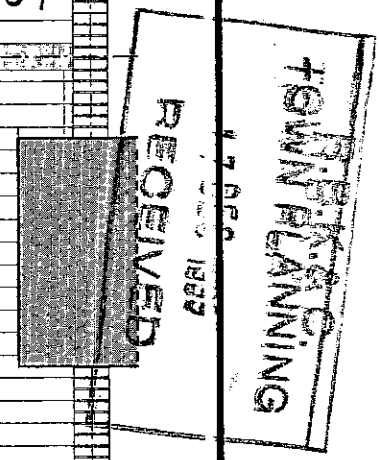


2

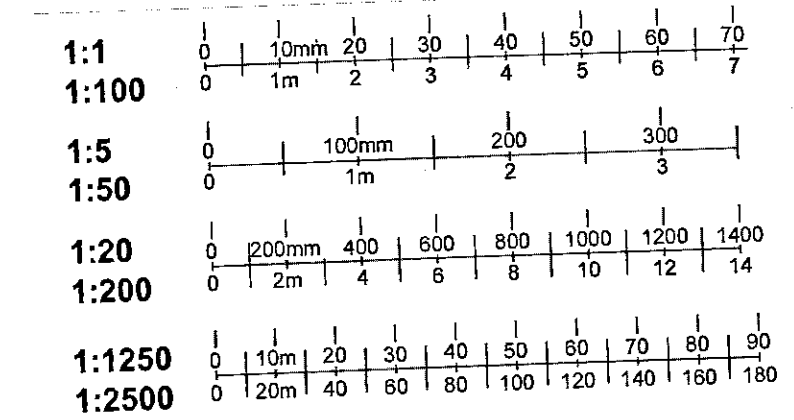

Revision & Issues	
Client	THE HON. & MRS R. SHARP
Job Title	14, CHELSEA PARK GARDENS LONDON SW3.
Drawing	SECOND ATTIC FLOOR PLAN AND ROOF EXISTING
Scale	1:50
Date	MARCH 1999
Job No.	186
Drawn by	GEC
Dwg. No.	02
ROBERT L ADAMS ARCHITECTS 1 DALLING ROAD HAMMERSMITH LONDON W6 0JD TELEPHONE 0181 563 7191 FAX NUMBER 0181 563 7133	


Note: No dimensions to be scaled from this drawing all dimensions to be checked on site prior to manufacture or construction

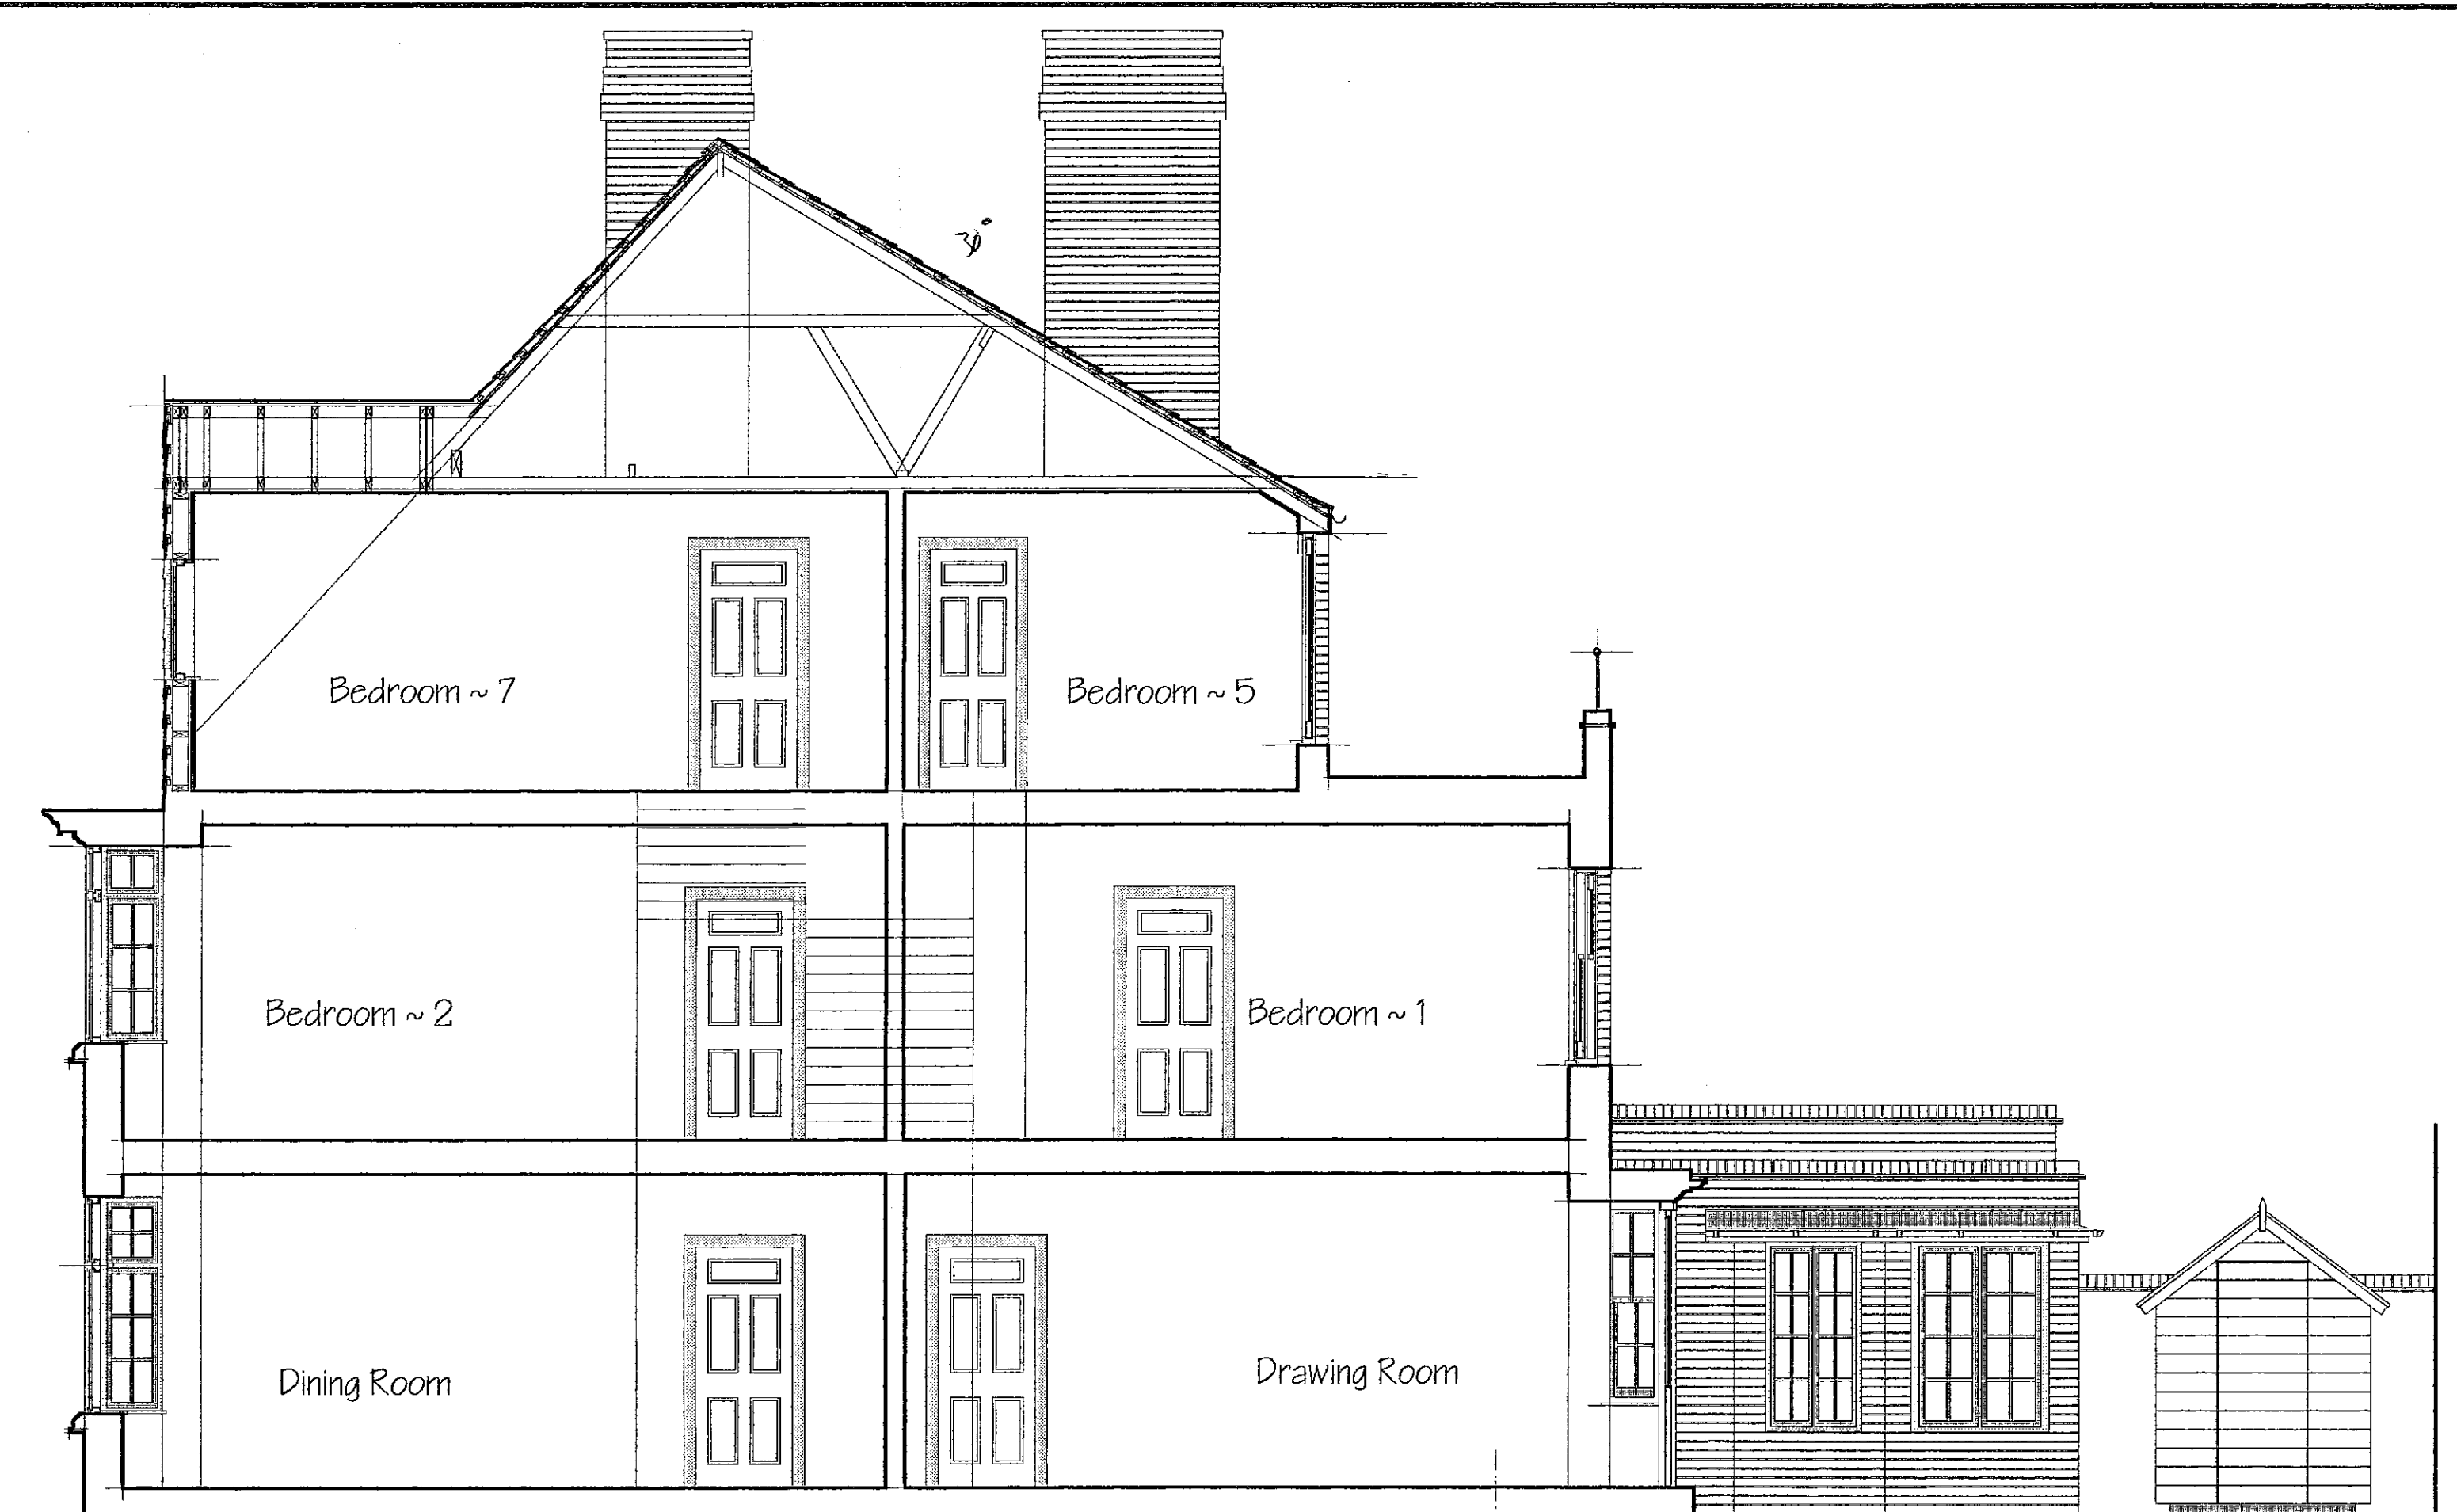


Section A~A.



Rear Elevation

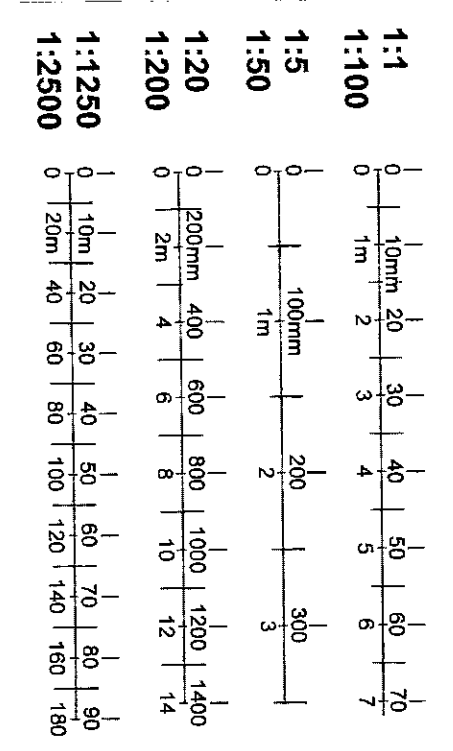

Front Elevation

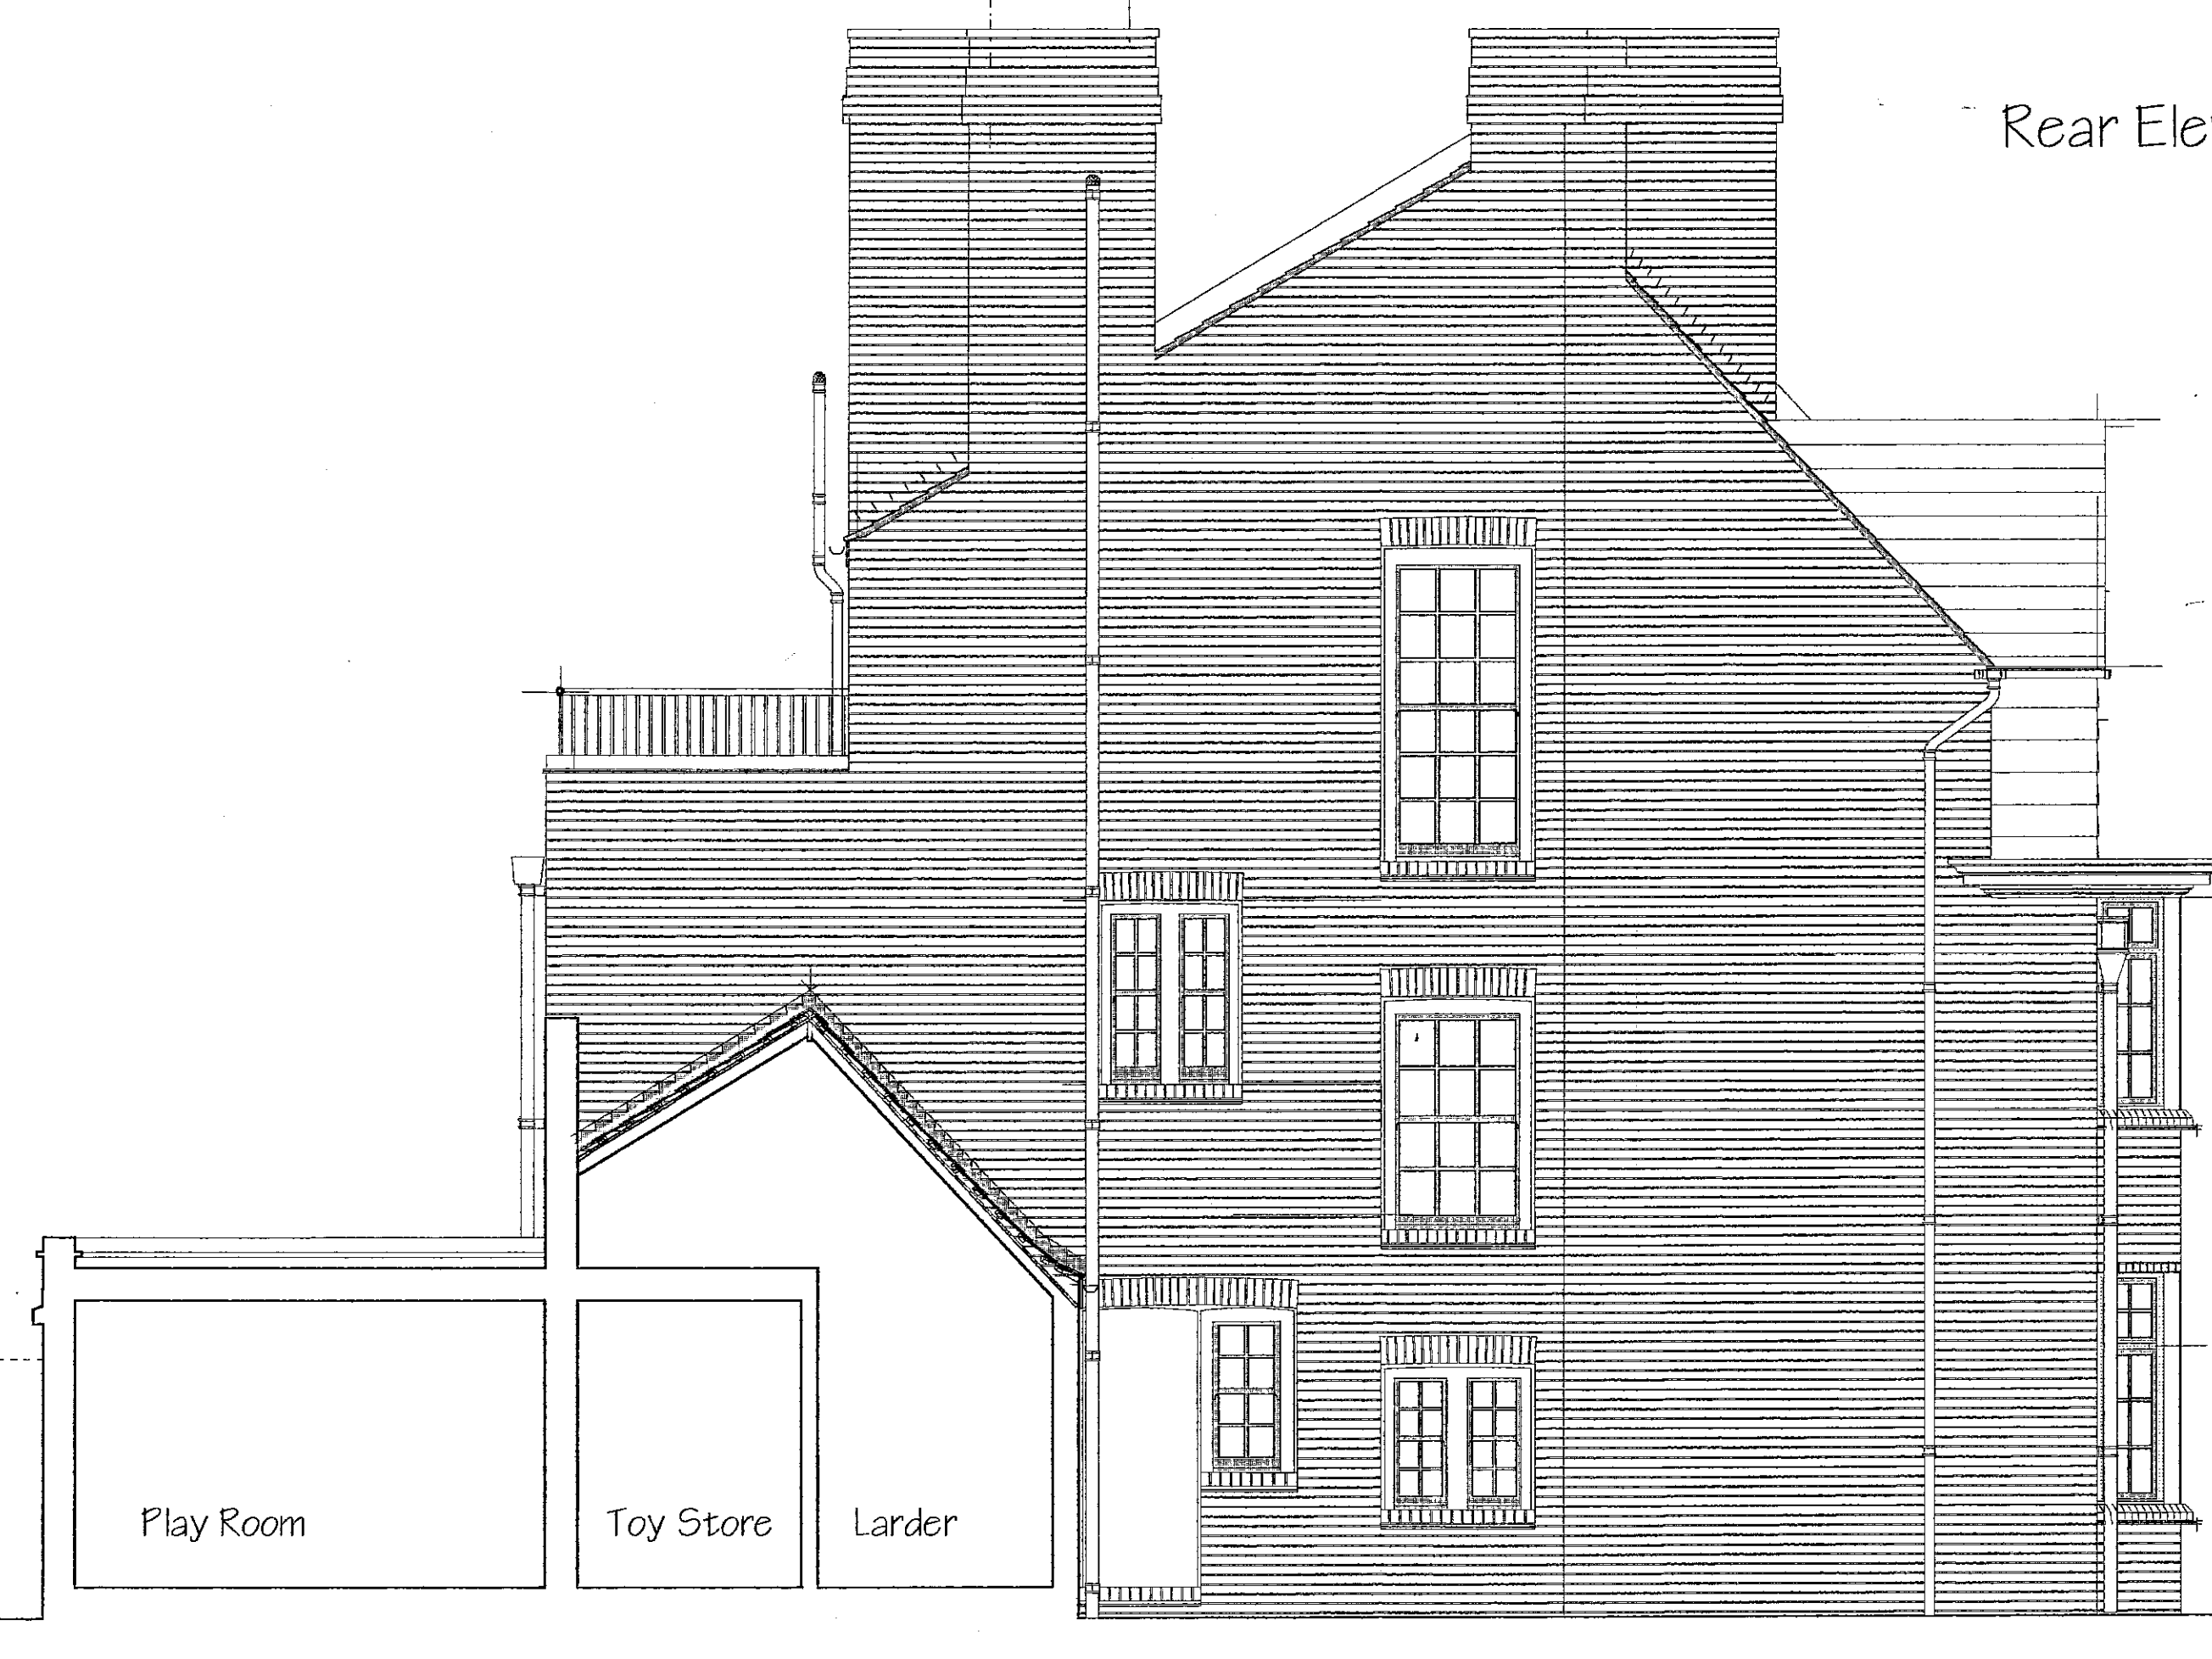

Side Elevation

3

PP992561

RECEIVED
17 DEC 1999
TOWERS PERRINS

REFUSED BY
PLANNING SERVICES OFFICE
MAY 9 2000
REFUSAL REF.....

PP992561

Revisions & Issues

Client
THE HON. & MRS R. SHARP

Job Title
14, CHELSEA PARK GARDENS
LONDON SW3.

Drawing
FRONT, REAR AND SIDE ELEVATION
AS EXISTING

Scale
1:50

A1

Date
APRIL 1999

Job No.
186


Drawn by
GEC

1 DALLING ROAD
HAMMERSMITH
LONDON W6 6JD


Dwg. No.
03

TELEPHONE
0181 363 7191
FAX NUMBER
0181 363 7133


Note:
No dimensions to be scaled from this drawing
all dimensions to be checked on site prior to
manufacture or construction

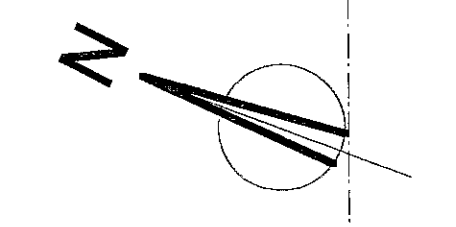


1:1	0 10mm 20 30 40 50 60 70
1:100	0 1m 2 3 4 5 6 7
1:5	0 100mm 200 300
1:50	0 1m 2 3
1:20	0 200mm 400 600 800 1000 1200 1400
1:200	0 2m 4 6 8 10 12 14
1:1250	0 10m 20 30 40 50 60 70 80 90
1:2500	0 20m 40 60 80 100 120 140 160 180

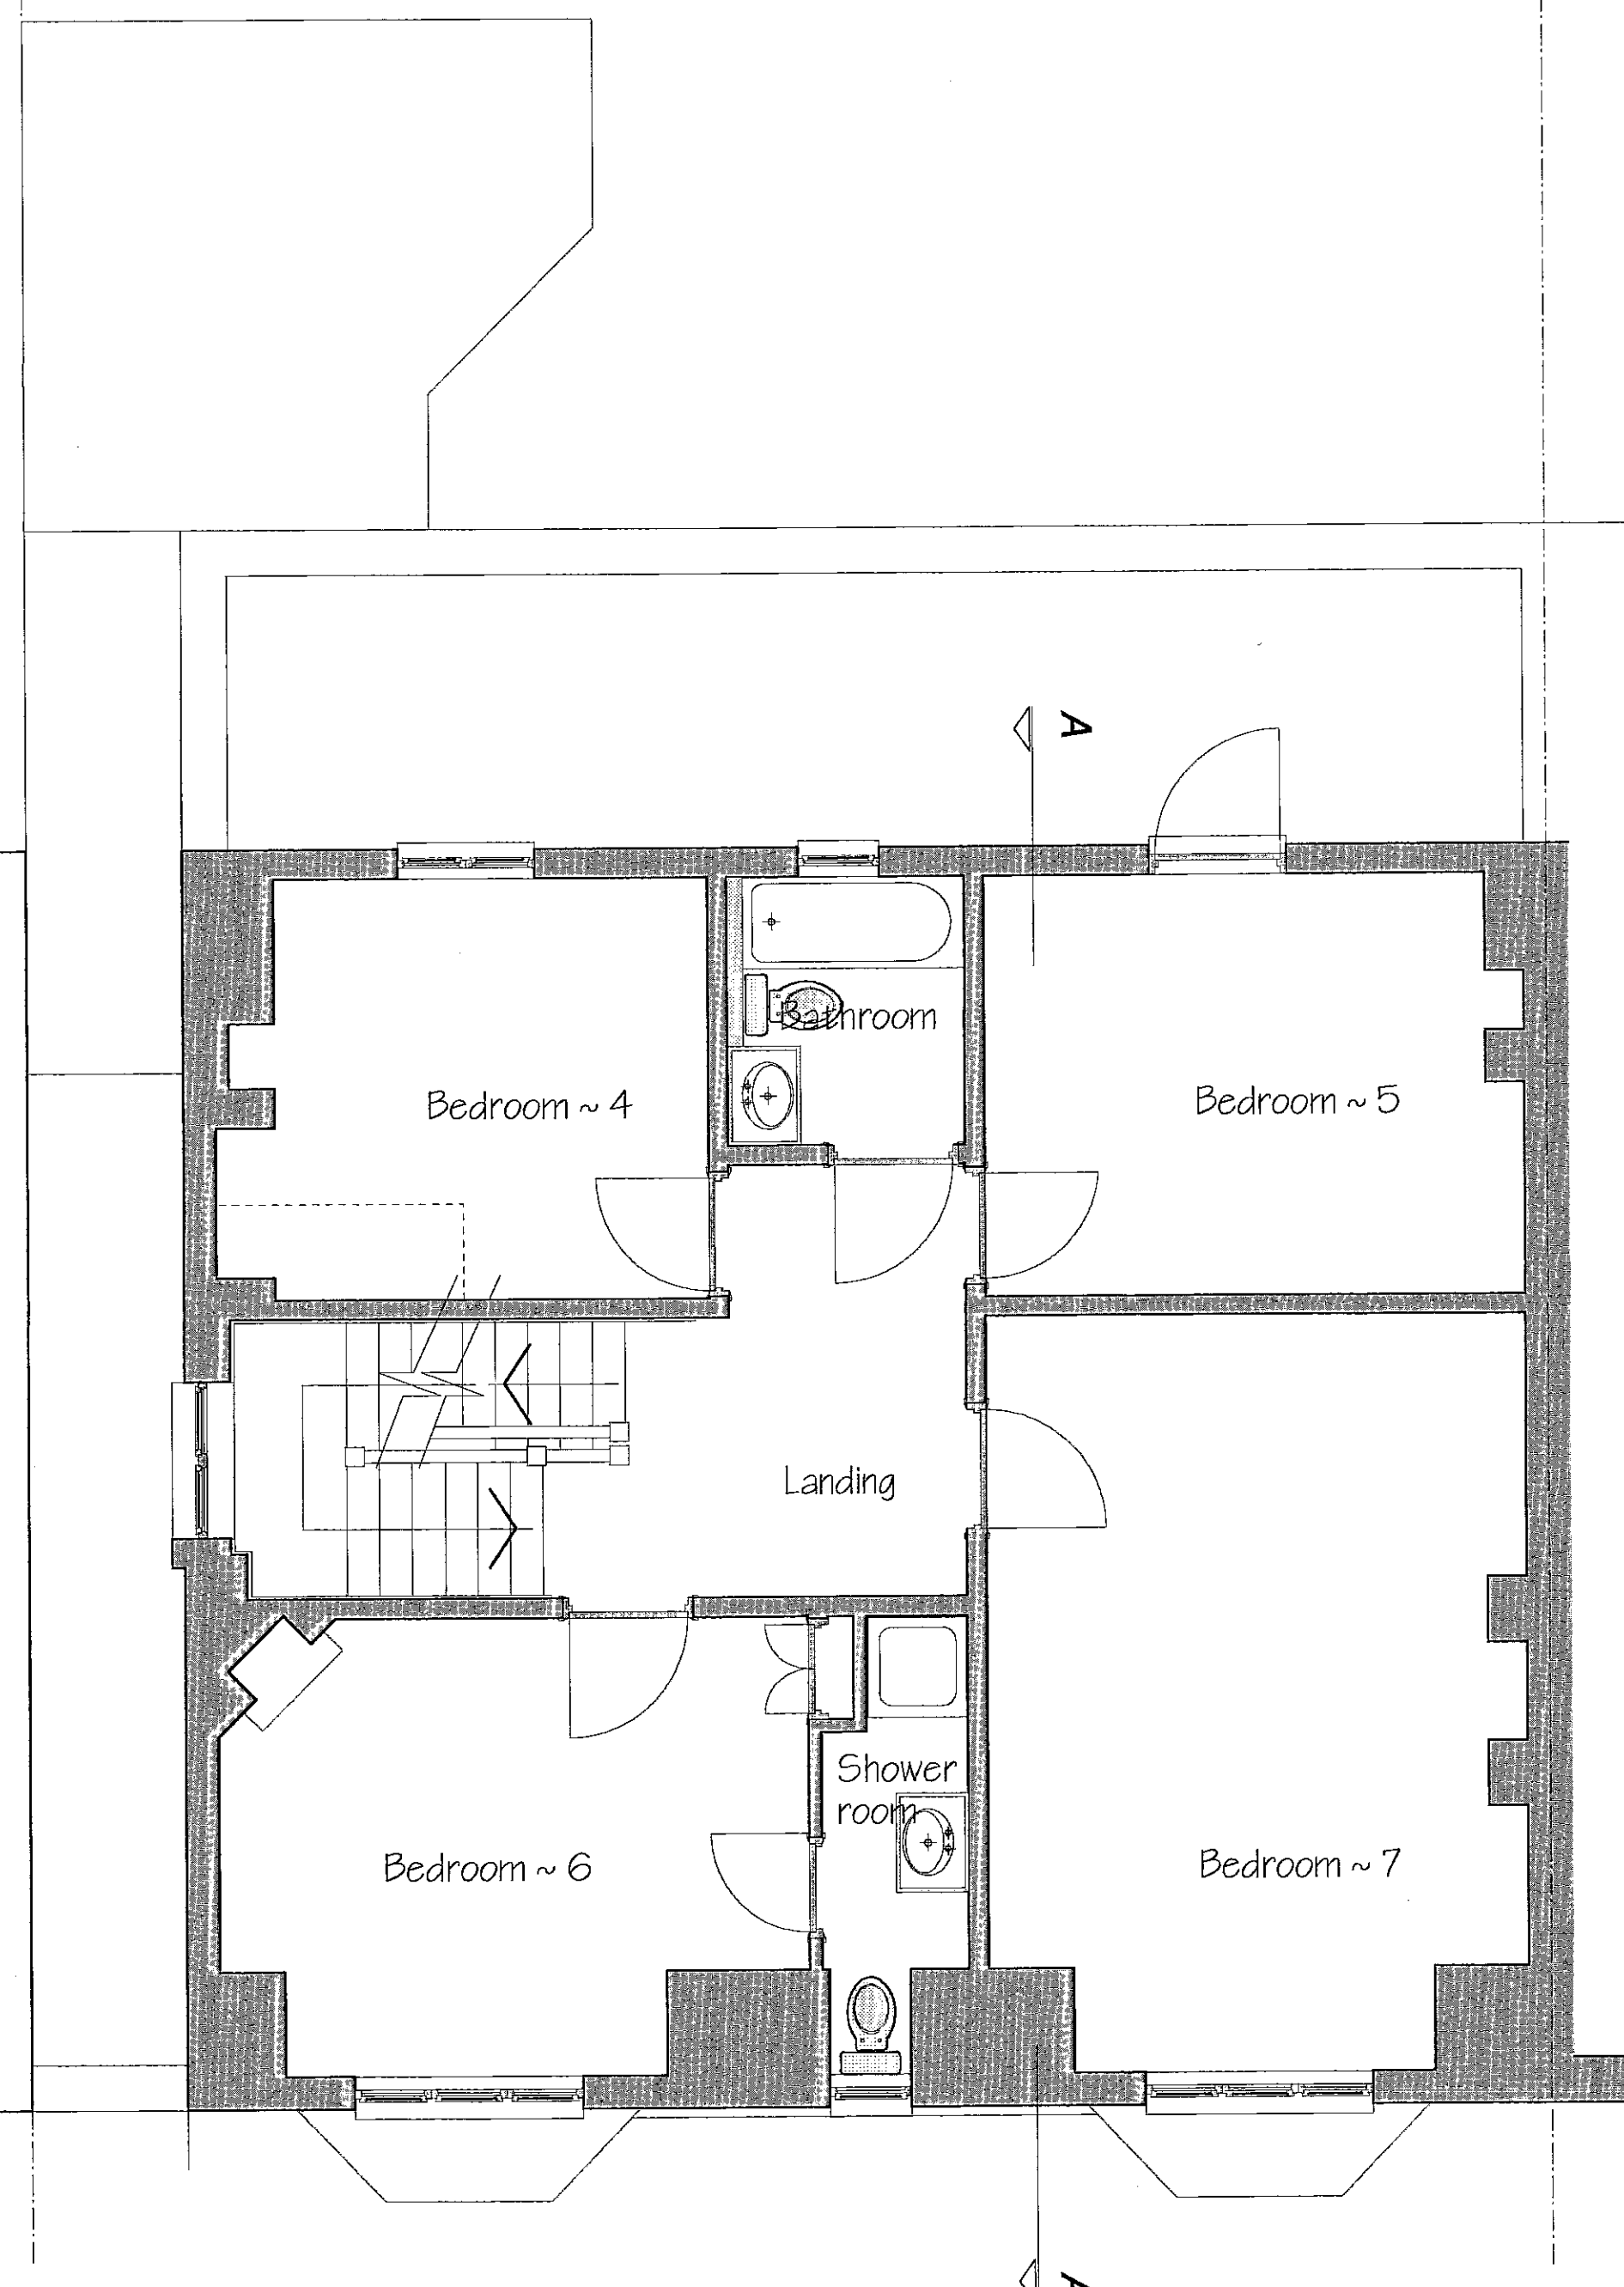

Second Floor Plan

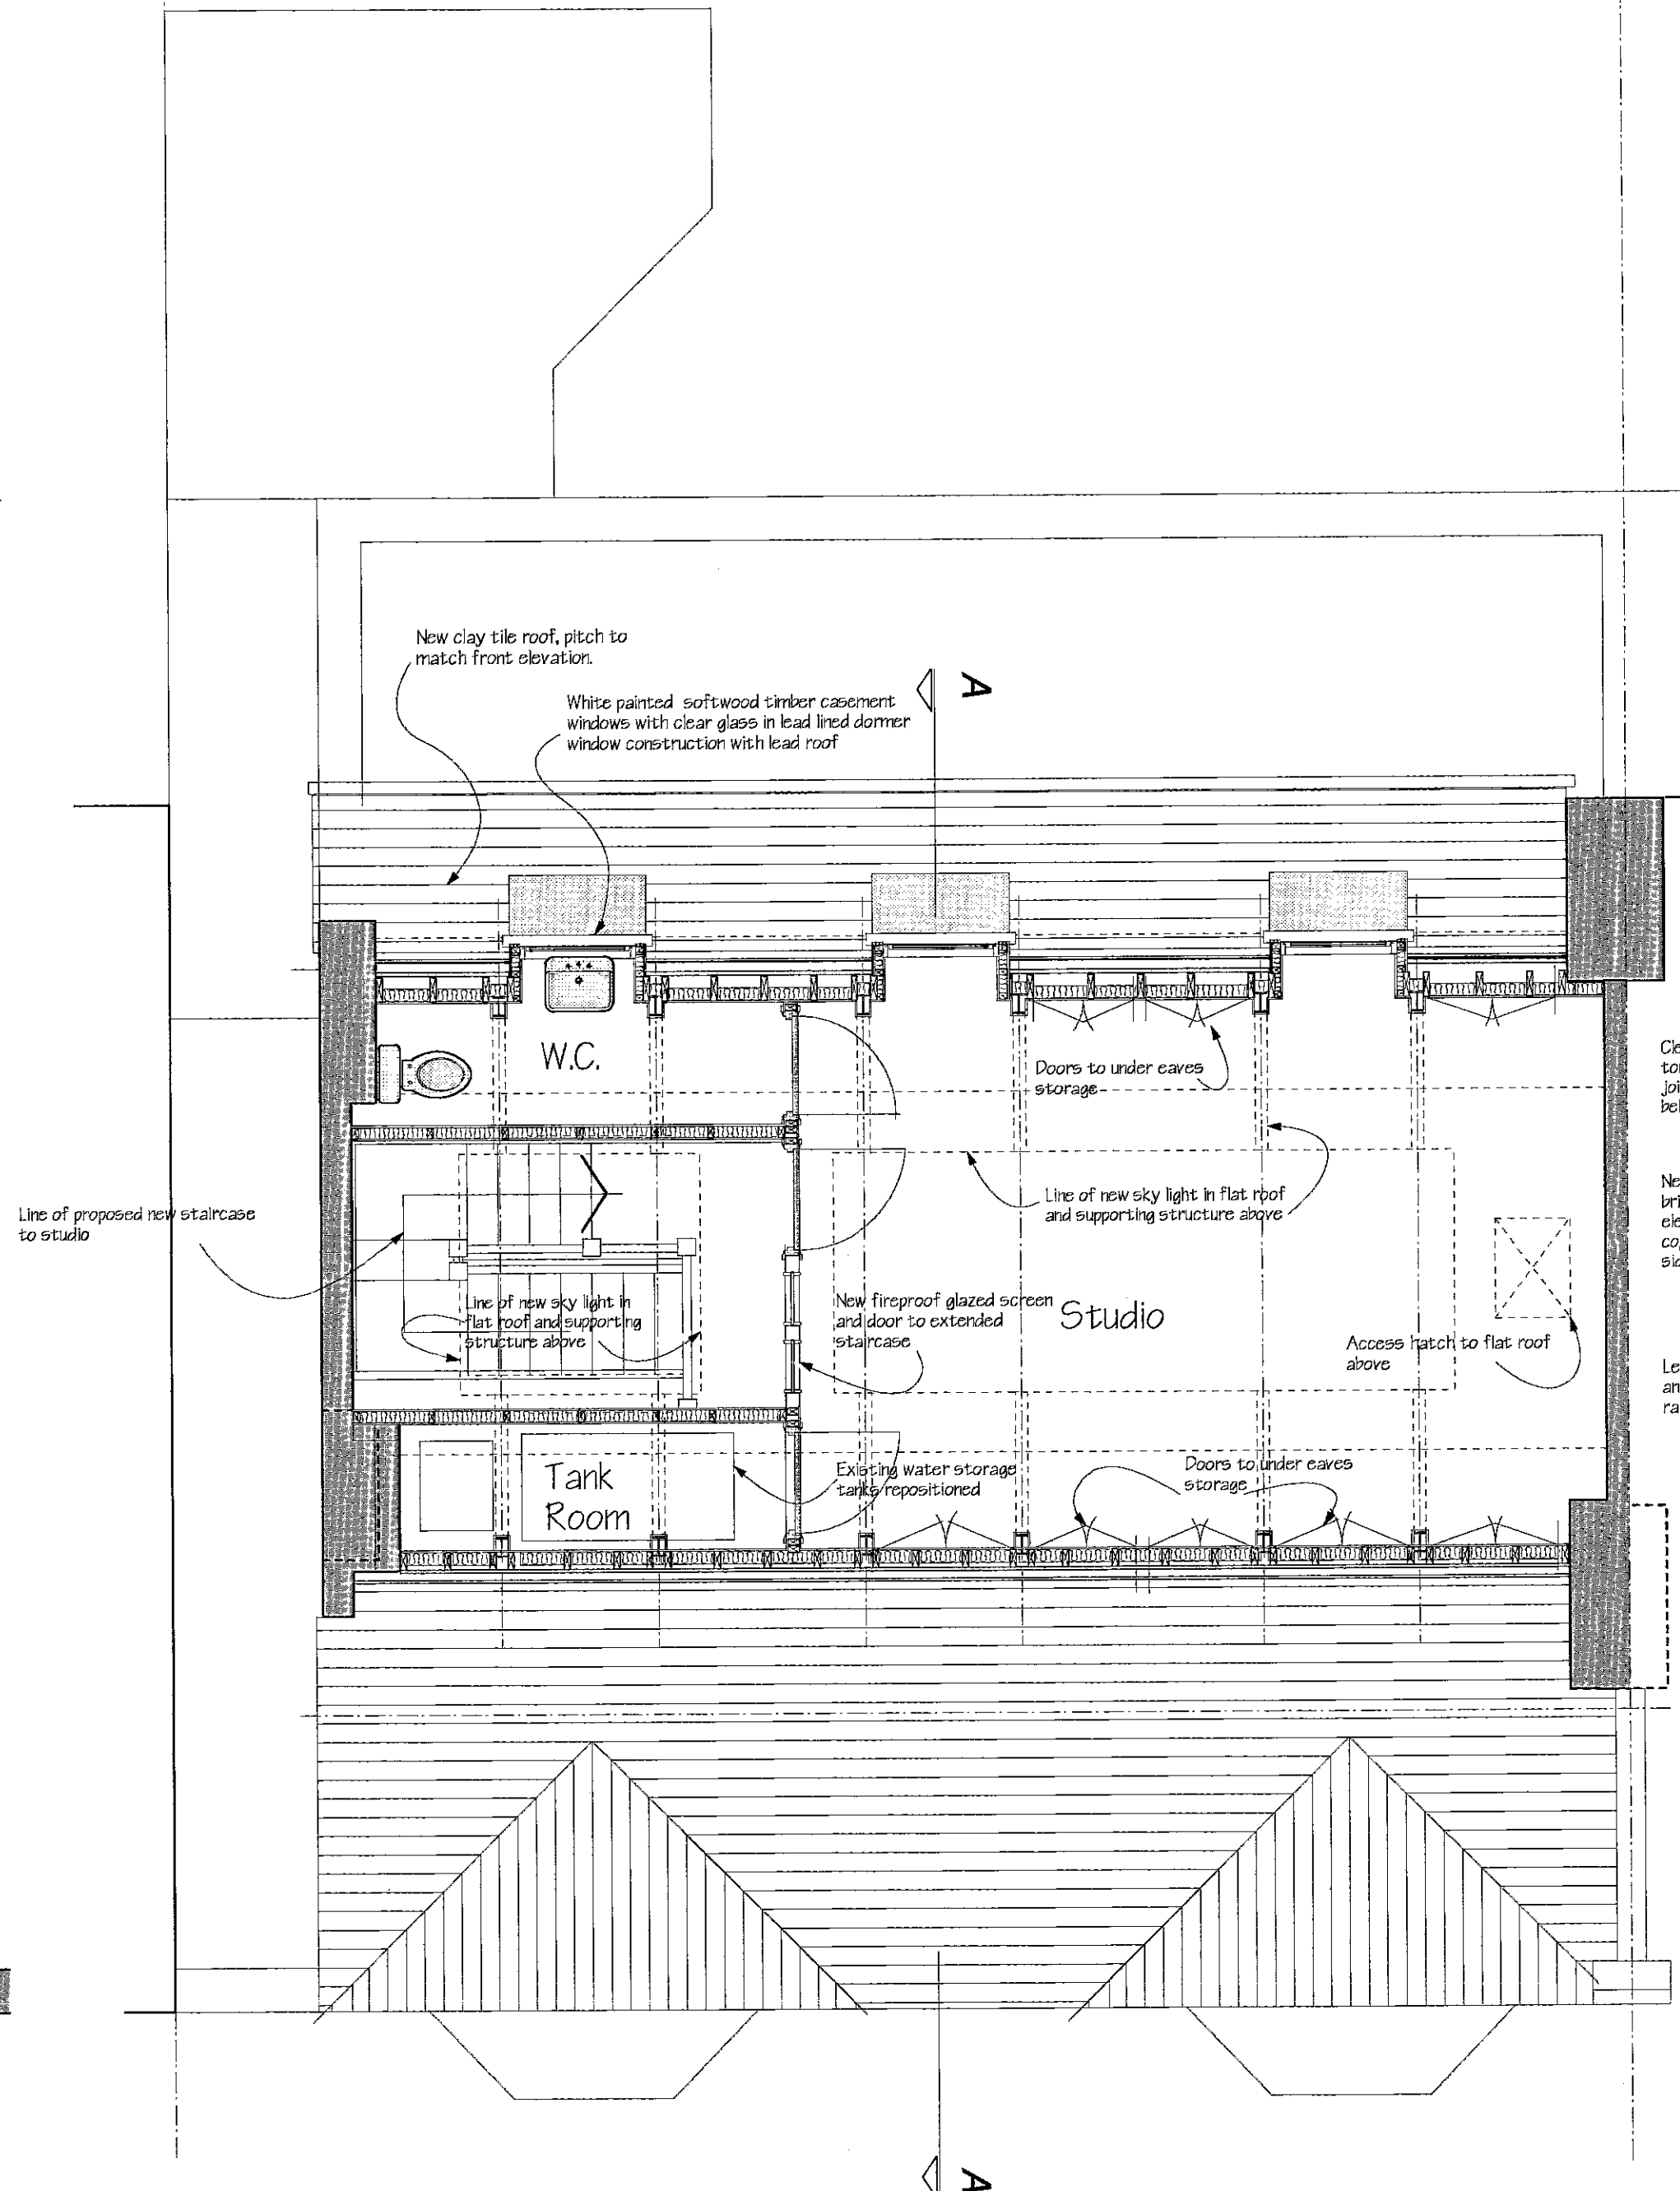

Third Floor Plan

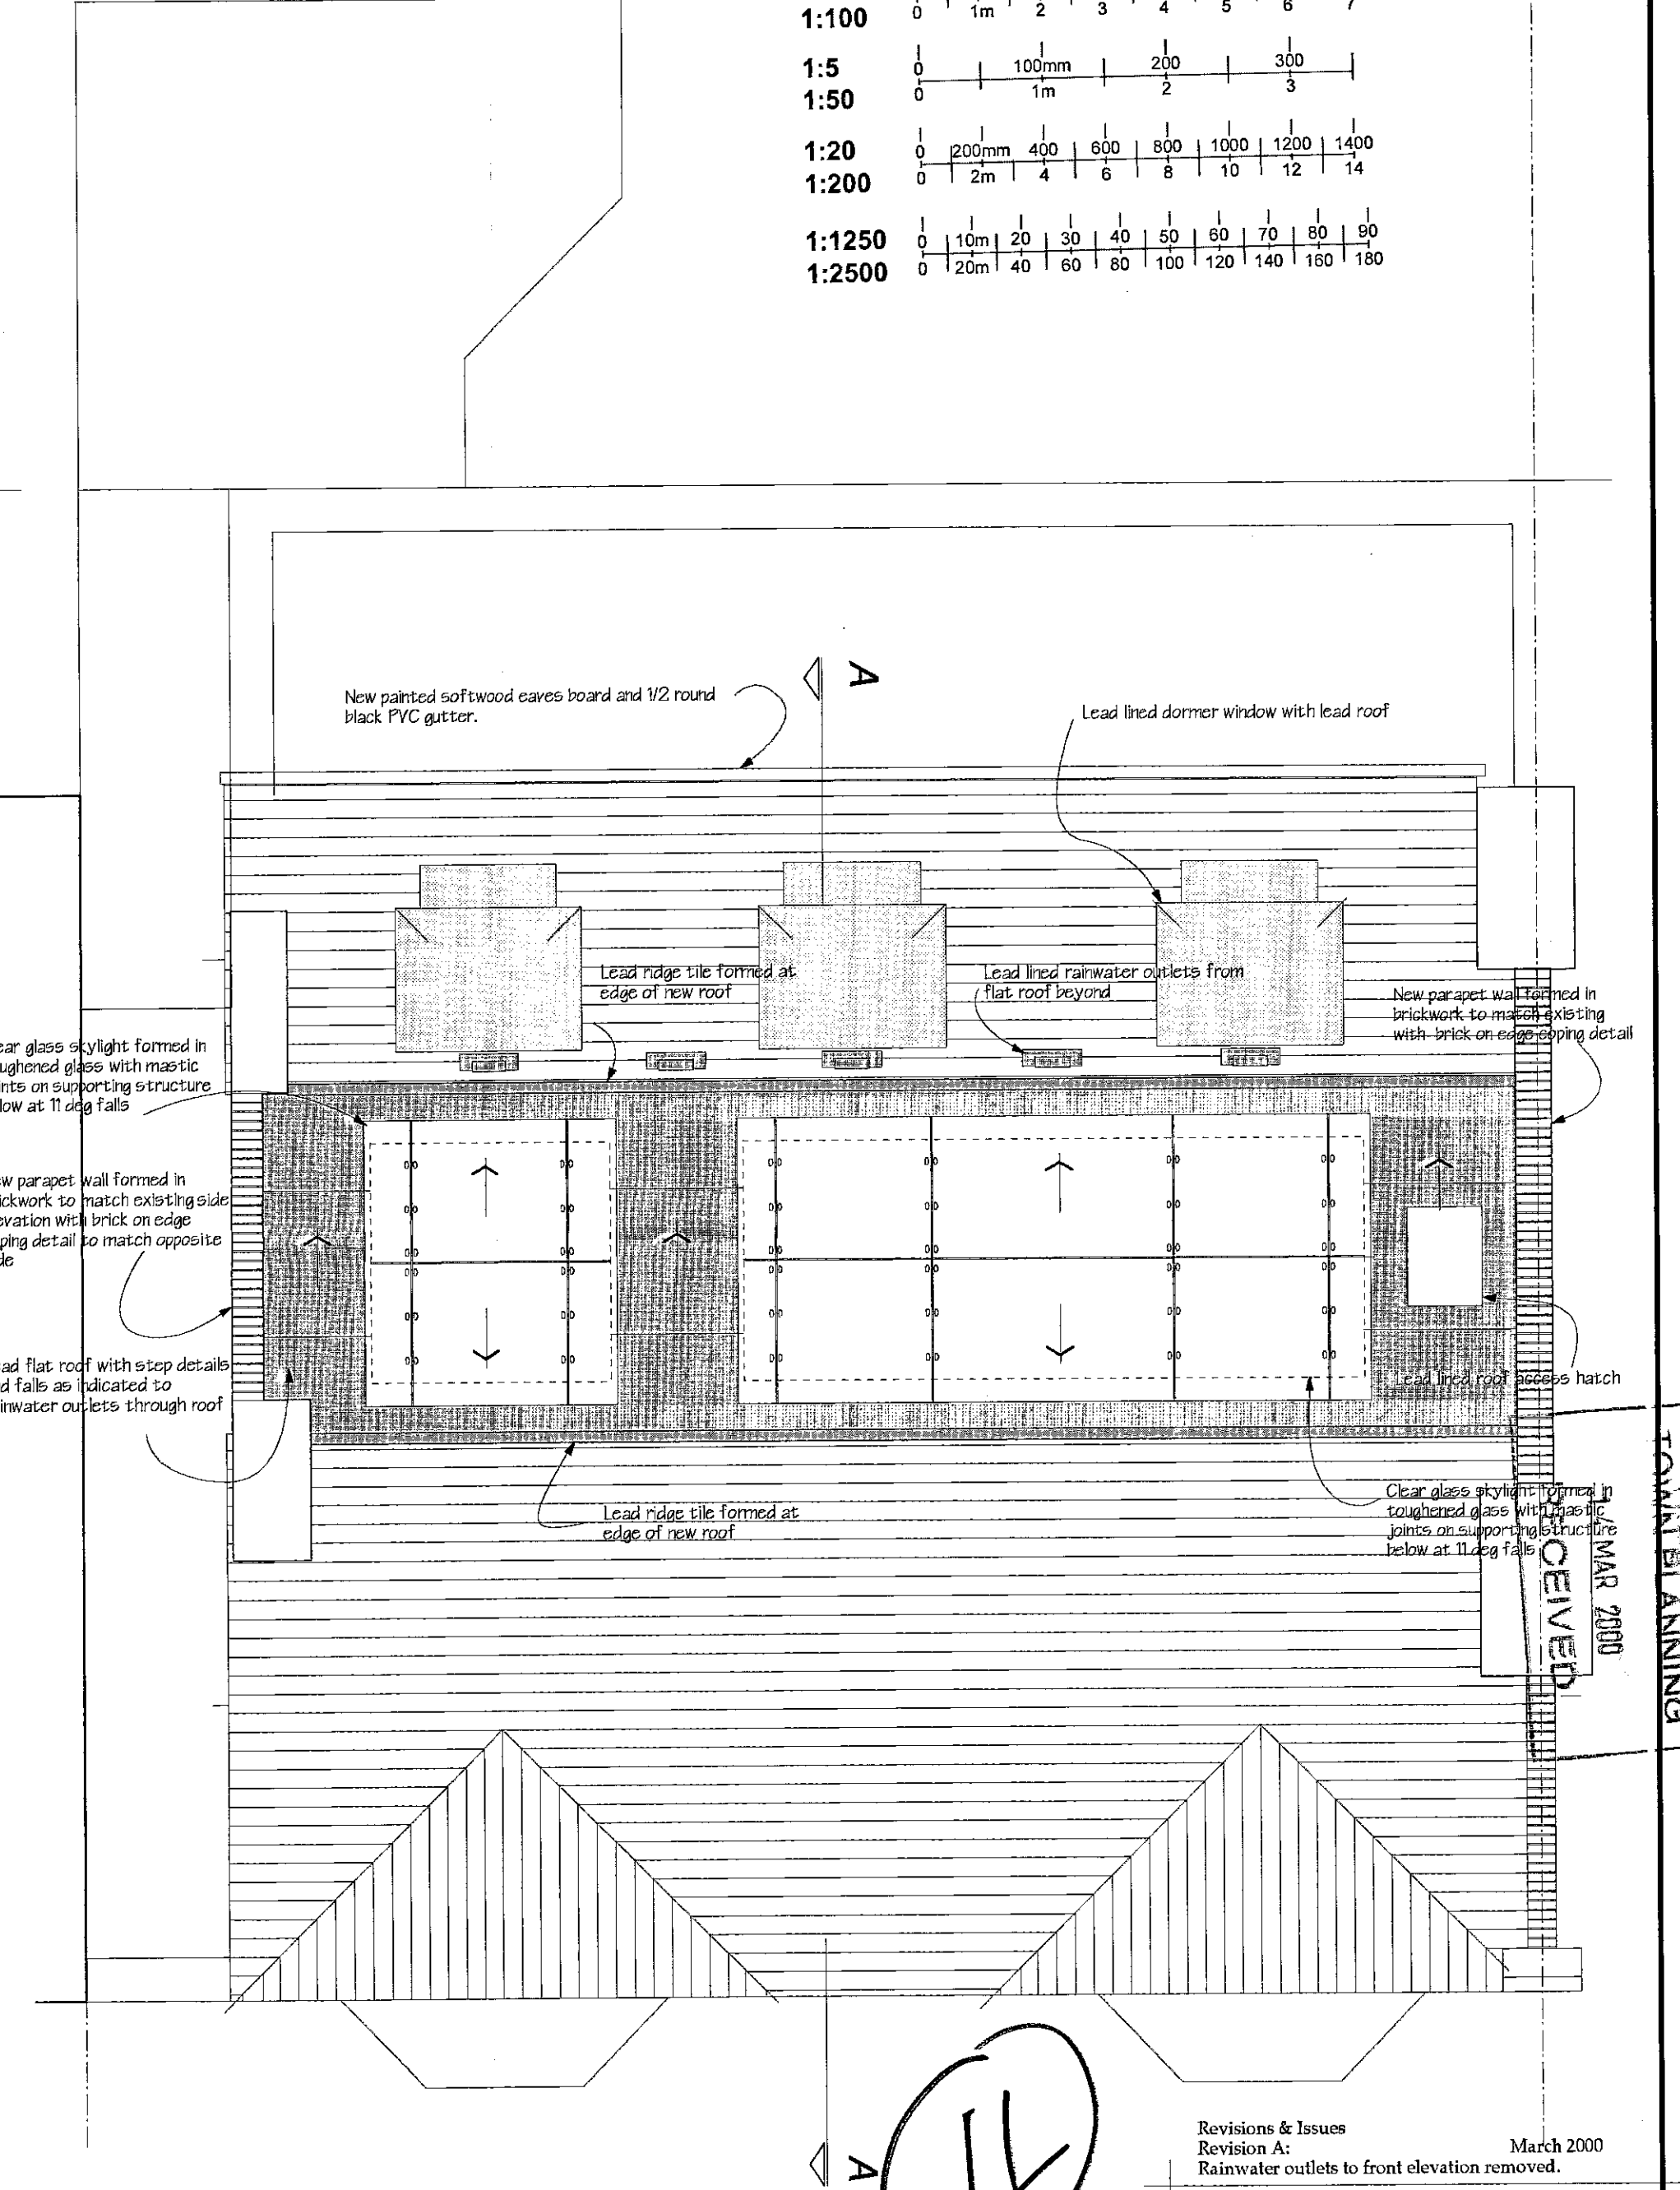

Roof Plan

REFUSED BY
PLANNING SERVICES CTTEE
MAY 9 2000
REFUSAL REF.....

4

Revisions & Issues
Revision A: March 2000
Rainwater outlets to front elevation removed.

Client
THE HON. & MRS R. SHARP

Job Title
14, CHELSEA PARK GARDENS
LONDON SW3.

Drawing
SECOND AND THIRD FLOOR PLAN
AS PROPOSED

Scale
1:50

Date
MARCH 1999

Job No.
186

Drawn by
GEC


ROBERT ADAMS ARCHITECTS
1 DALLING ROAD
HAMMERSMITH
LONDON W6 0JD

TELEPHONE
0181 563 7191


FAX NUMBER
0181 563 7133

Dwg. No.
05A

TOWN PLANNING
COUNCIL
ENVELOPE
MARCH 2000

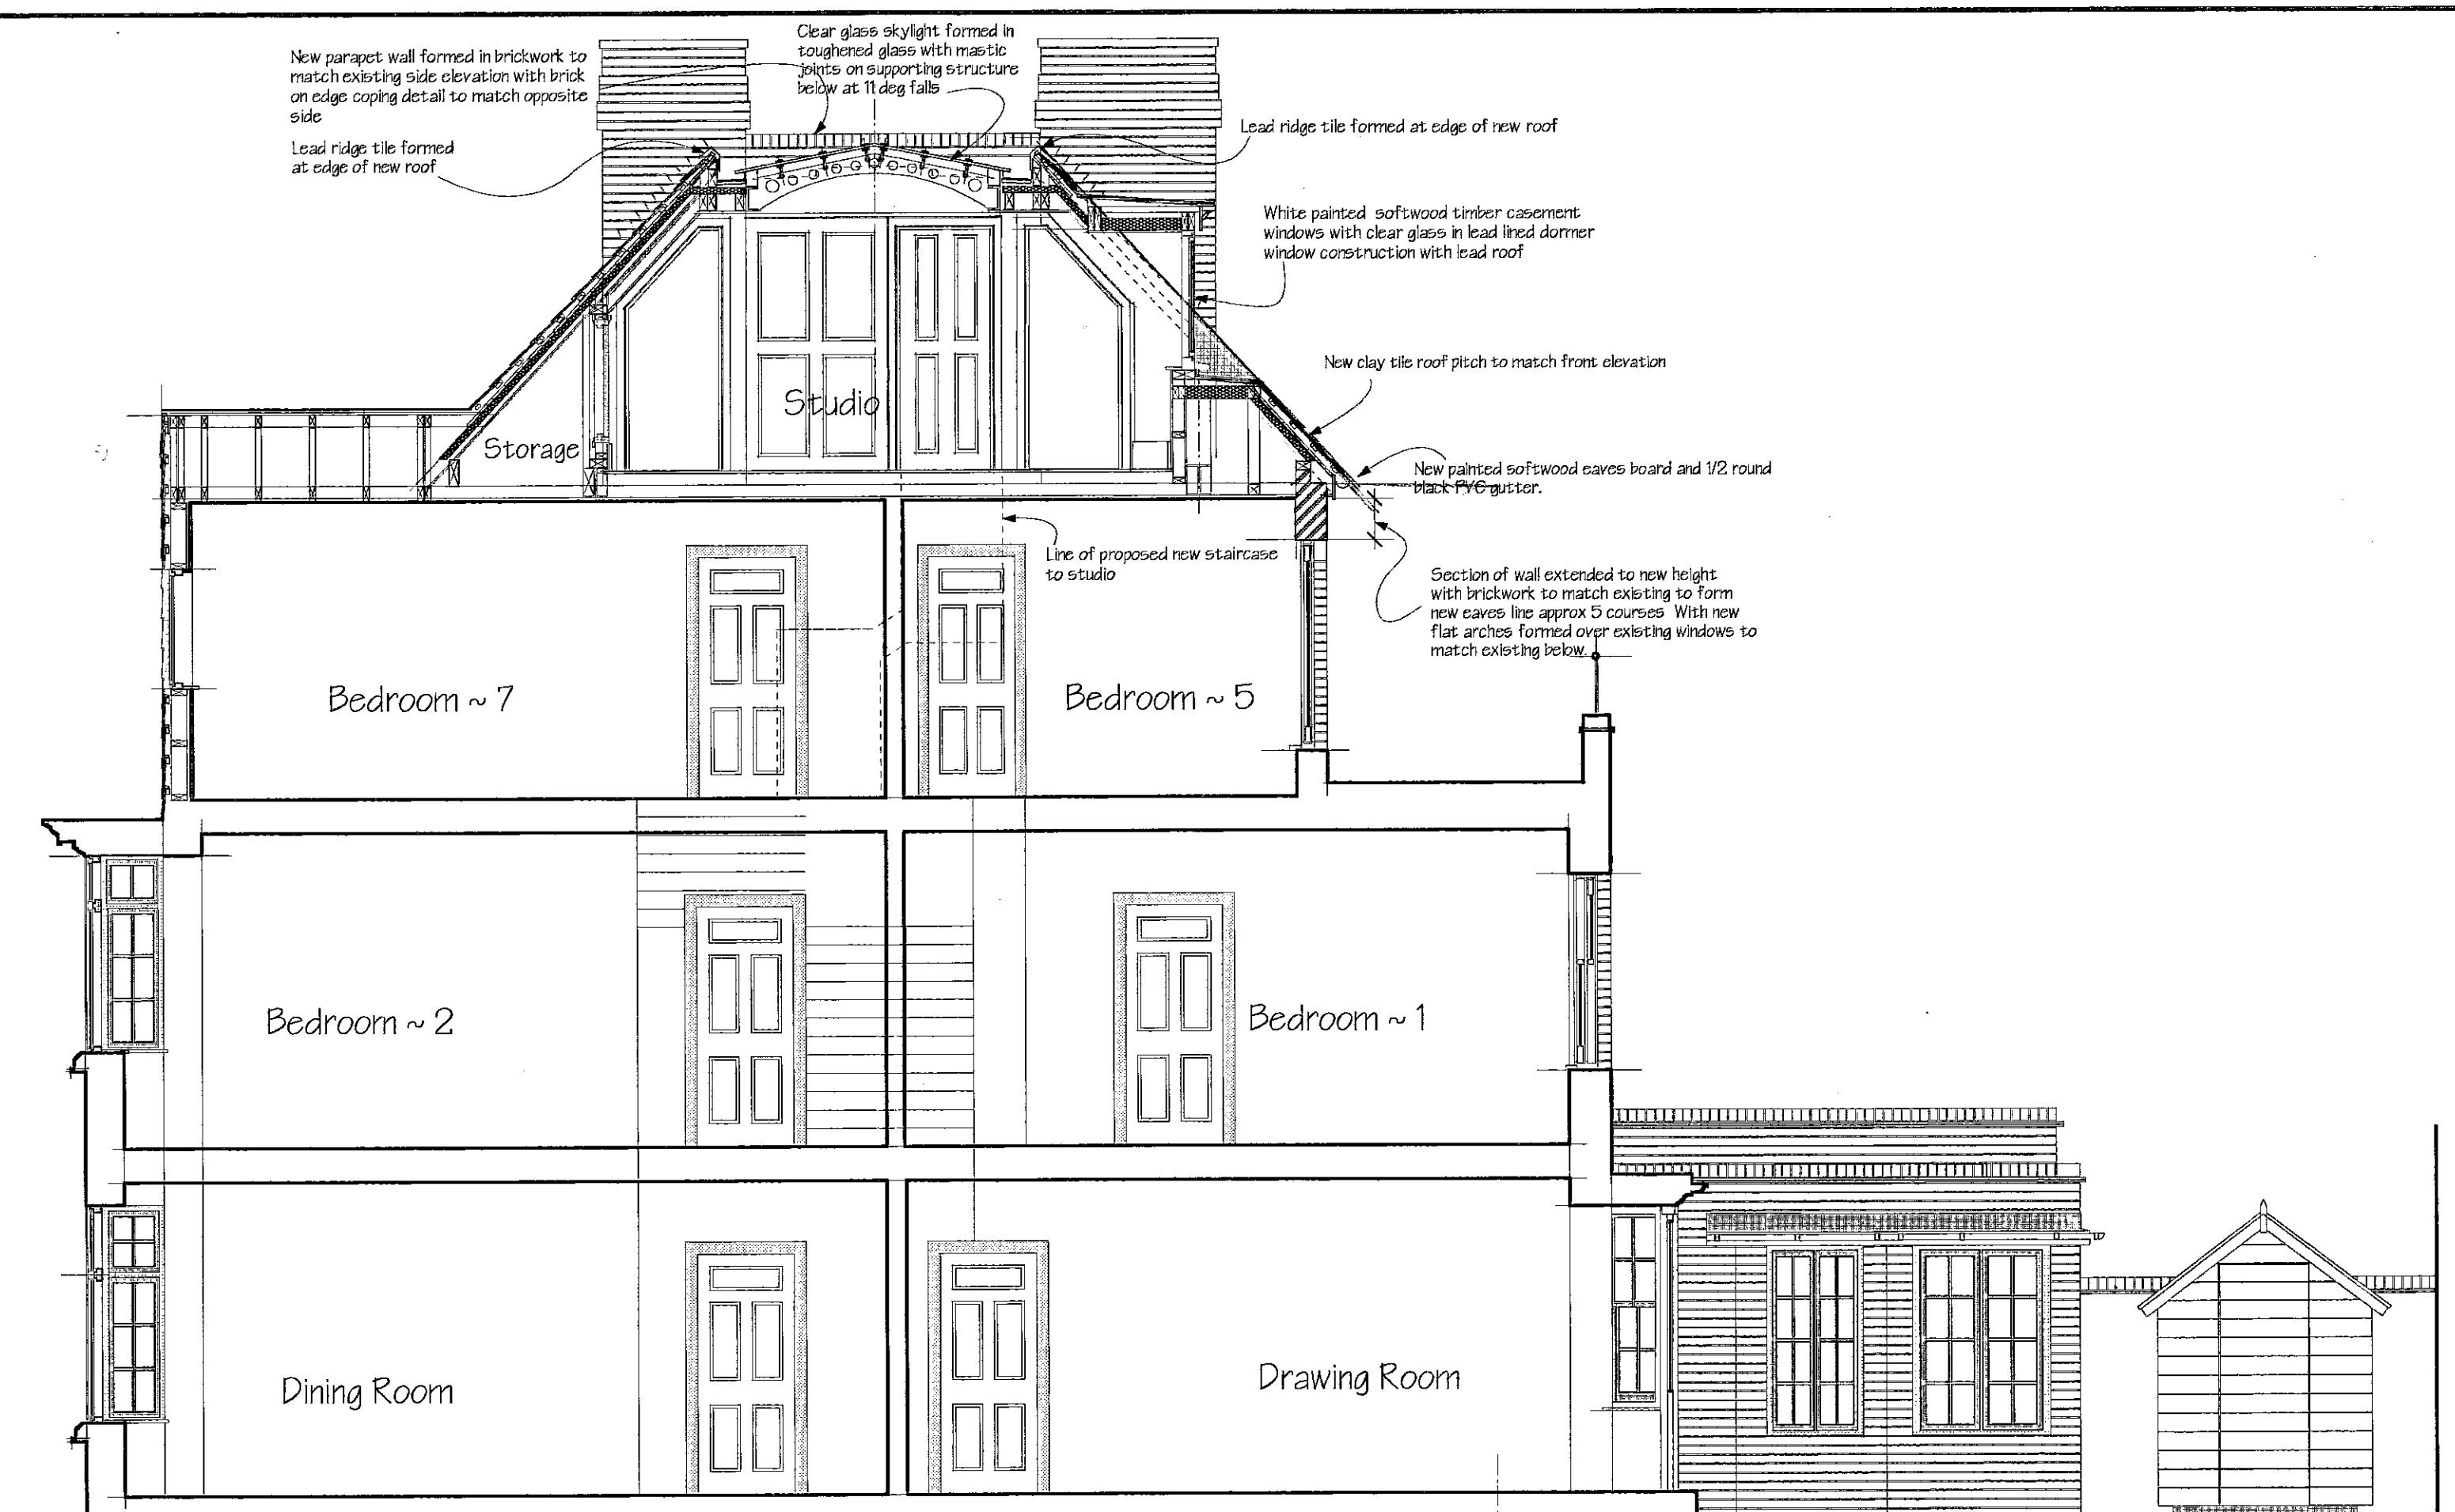


Section A~A.

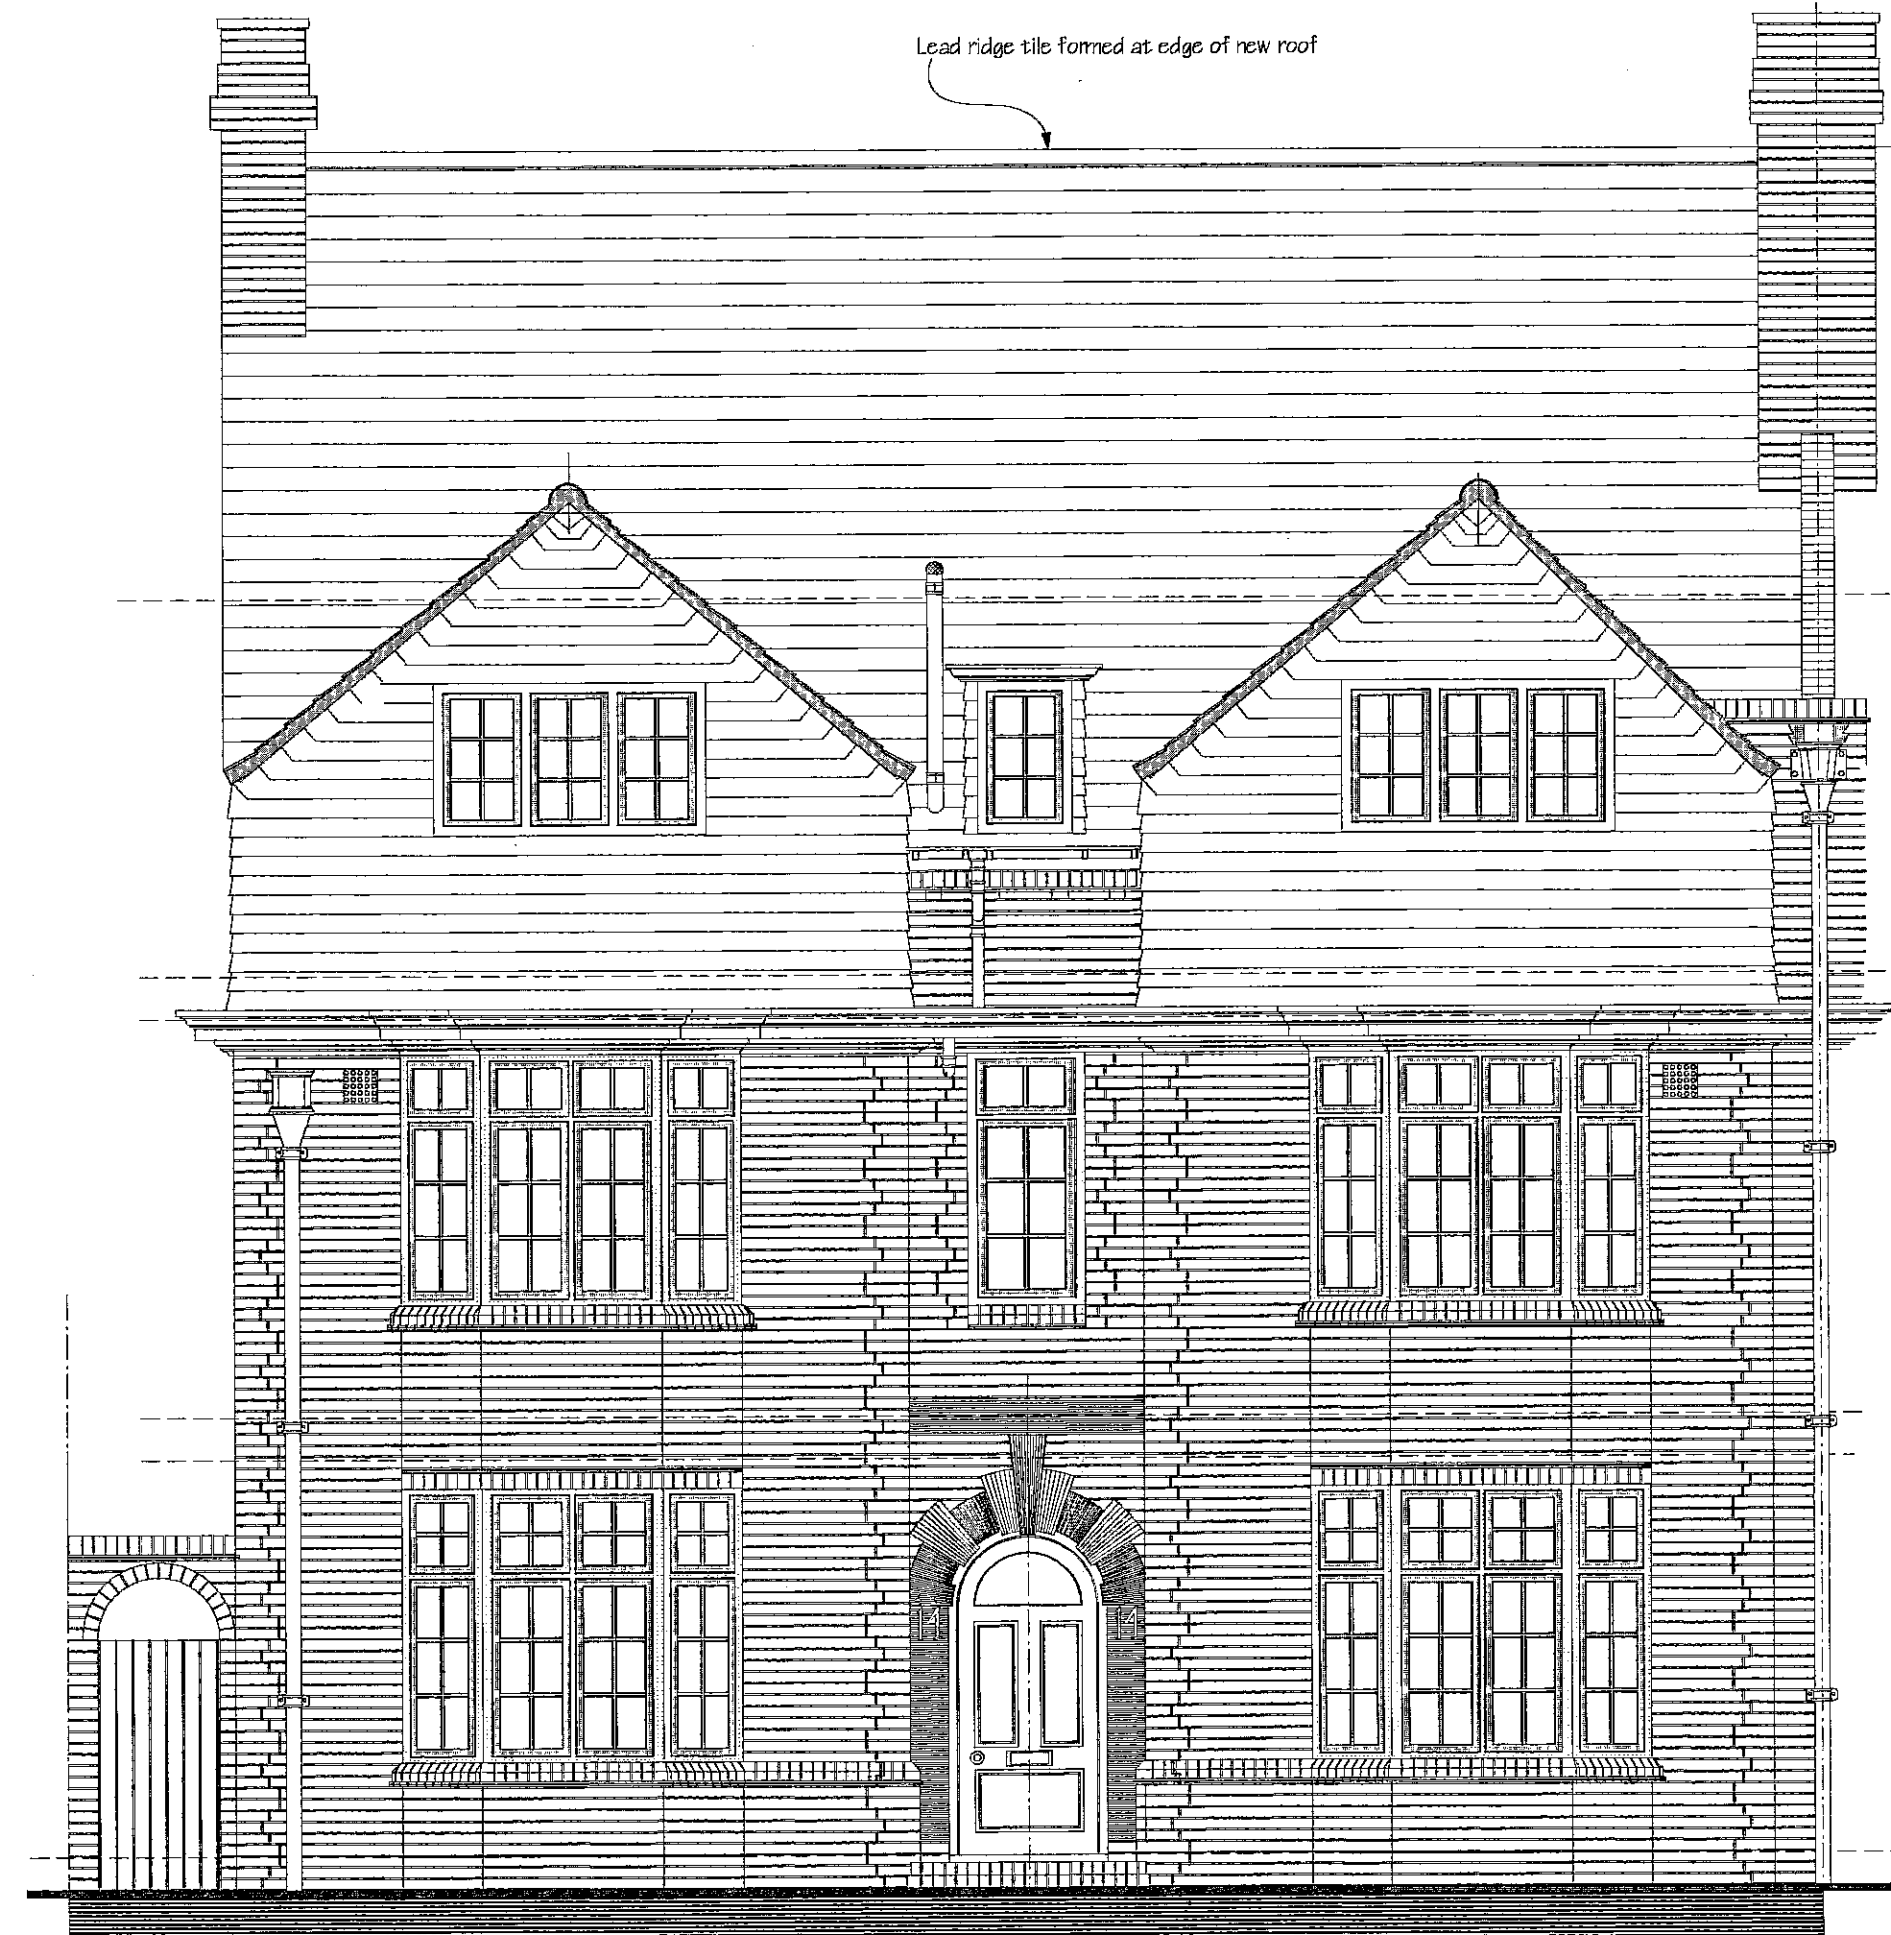

Front Elevation

1:1	0 10mm 20 30 40 50 60 70
1:100	0 1m 2 3 4 5 6 7
1:5	0 100mm 200 300
1:50	0 1m 2 3
1:20	0 200mm 400 600 800 1000 1200 1400
1:200	0 2m 4 6 8 10 12 14
1:1250	0 10m 20 30 40 50 60 70 80 90
1:2500	0 20m 40 60 80 100 120 140 160 180

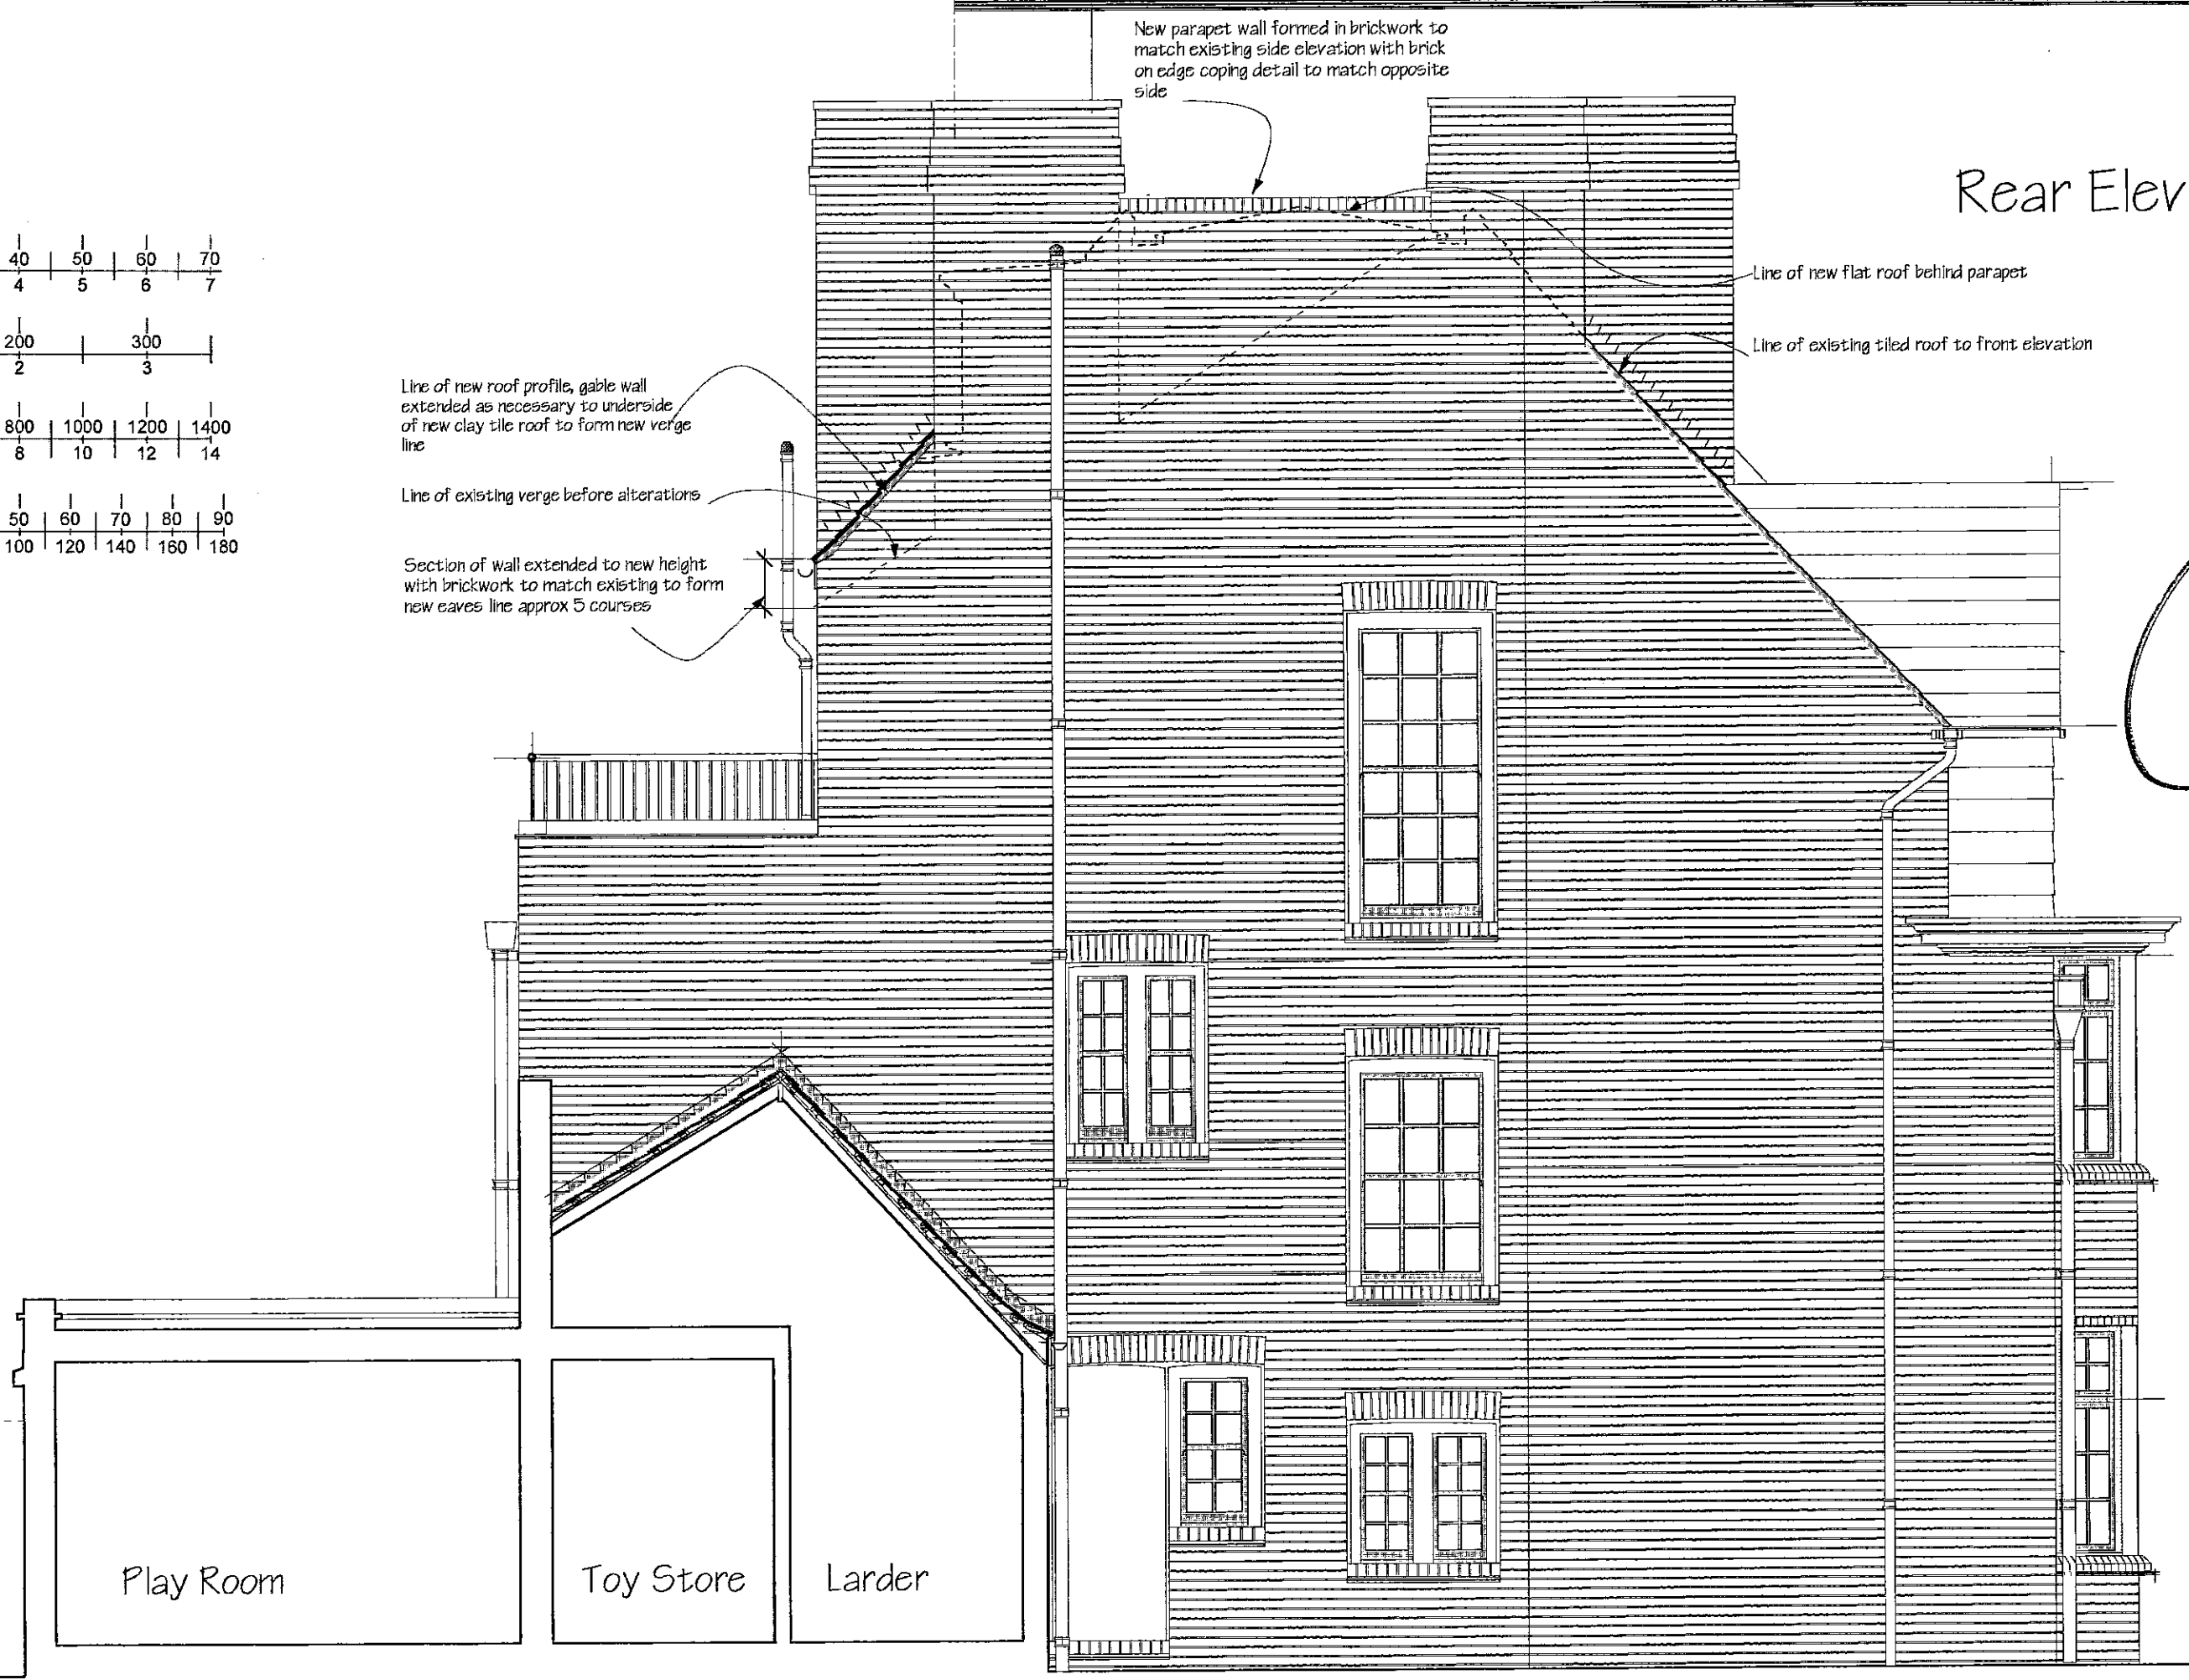

Side Elevation



Rear Elevation



TOWN PLANNING
 RECEIVED
 14 MAR 2000
 14 MAR 2000

RECEIVED
 PLANNING SERVICES OFFICE
 MAY 9 2000
 REFUSAL REF.....

Revisions & Issues
 Revision A: March 2000
 Rainwater outlets to front elevation removed.
 Client
THE HON. & MRS R. SHARP
 Job Title
**14, CHELSEA PARK GARDENS
 LONDON SW3.**
 Drawing
**FRONT, REAR AND SIDE ELEVATION
 AND SECTION AS PROPOSED**


Scale
1:50
 Date
APRIL 1999
 Job No.
488
 Drawn by
GEC
 1 DALLING ROAD
 HAMMERSMITH
 LONDON W6 0JD
 Dwg. N°
06A
 TELEPHONE
 0181 363 7191
 FAX NUMBER
 0181 363 7133

PP/99/256/A

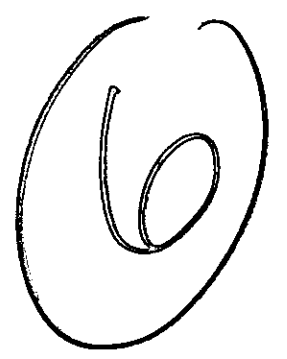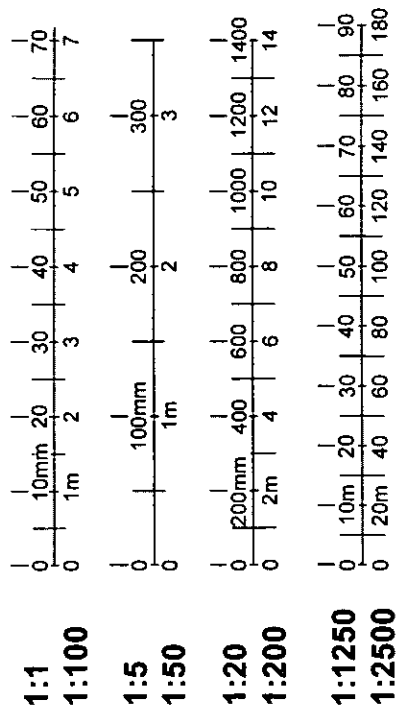

PP992561

R.B.K. & C. TOWN PLANNING	
17 DEC 1999	
RECEIVED	
Client: THE HORN & MERRILL SHARP Job No: 1999-04 14 CHELSEA PARK GARDENS LONDON SW6	
Drawing: SITE PLAN	
Scale: 1:1250	A3
Date: APRIL 1999	
Job No: 199	Drawn by: GEC
ROBERT L ADAMS ARCHITECTS 1 DALLING ROAD HAMMERSMITH LONDON W6 0SD	Dwg No: 07
TELEPHONE: 0181 563 7191	
FAX NUMBER: 0181 563 7133	

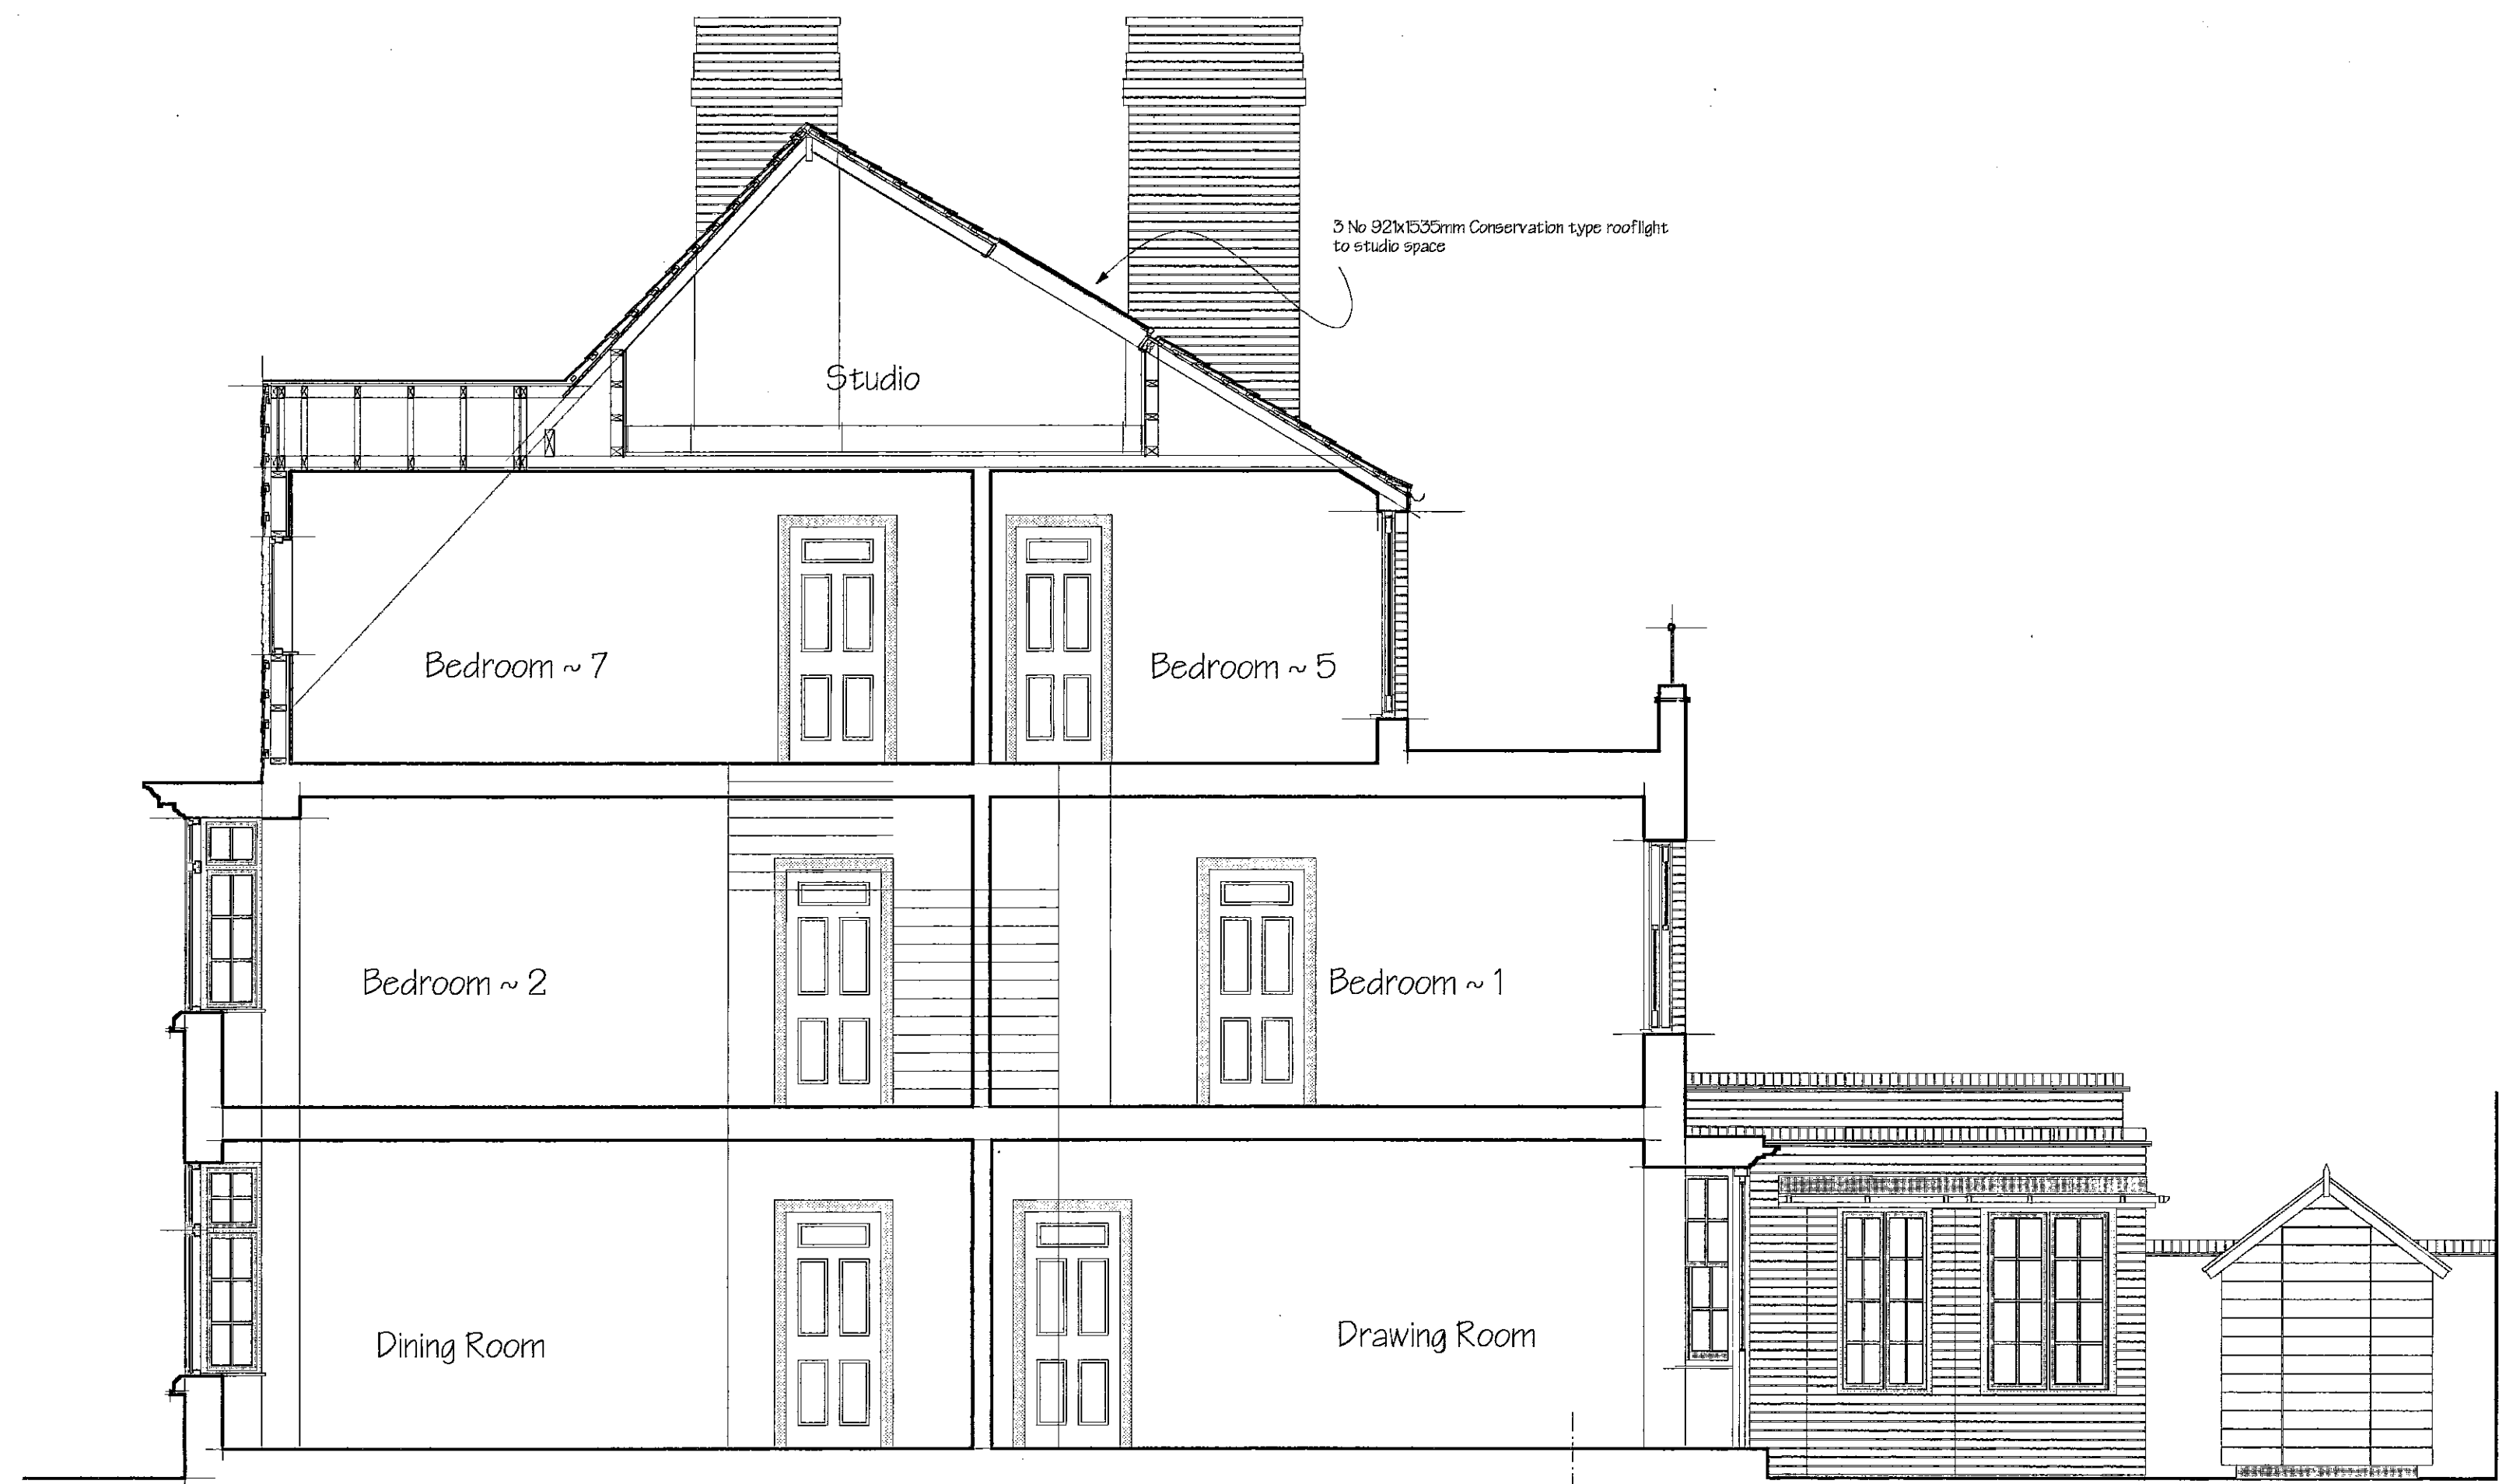


Section A~A.



Rear Elevation



Front Elevation

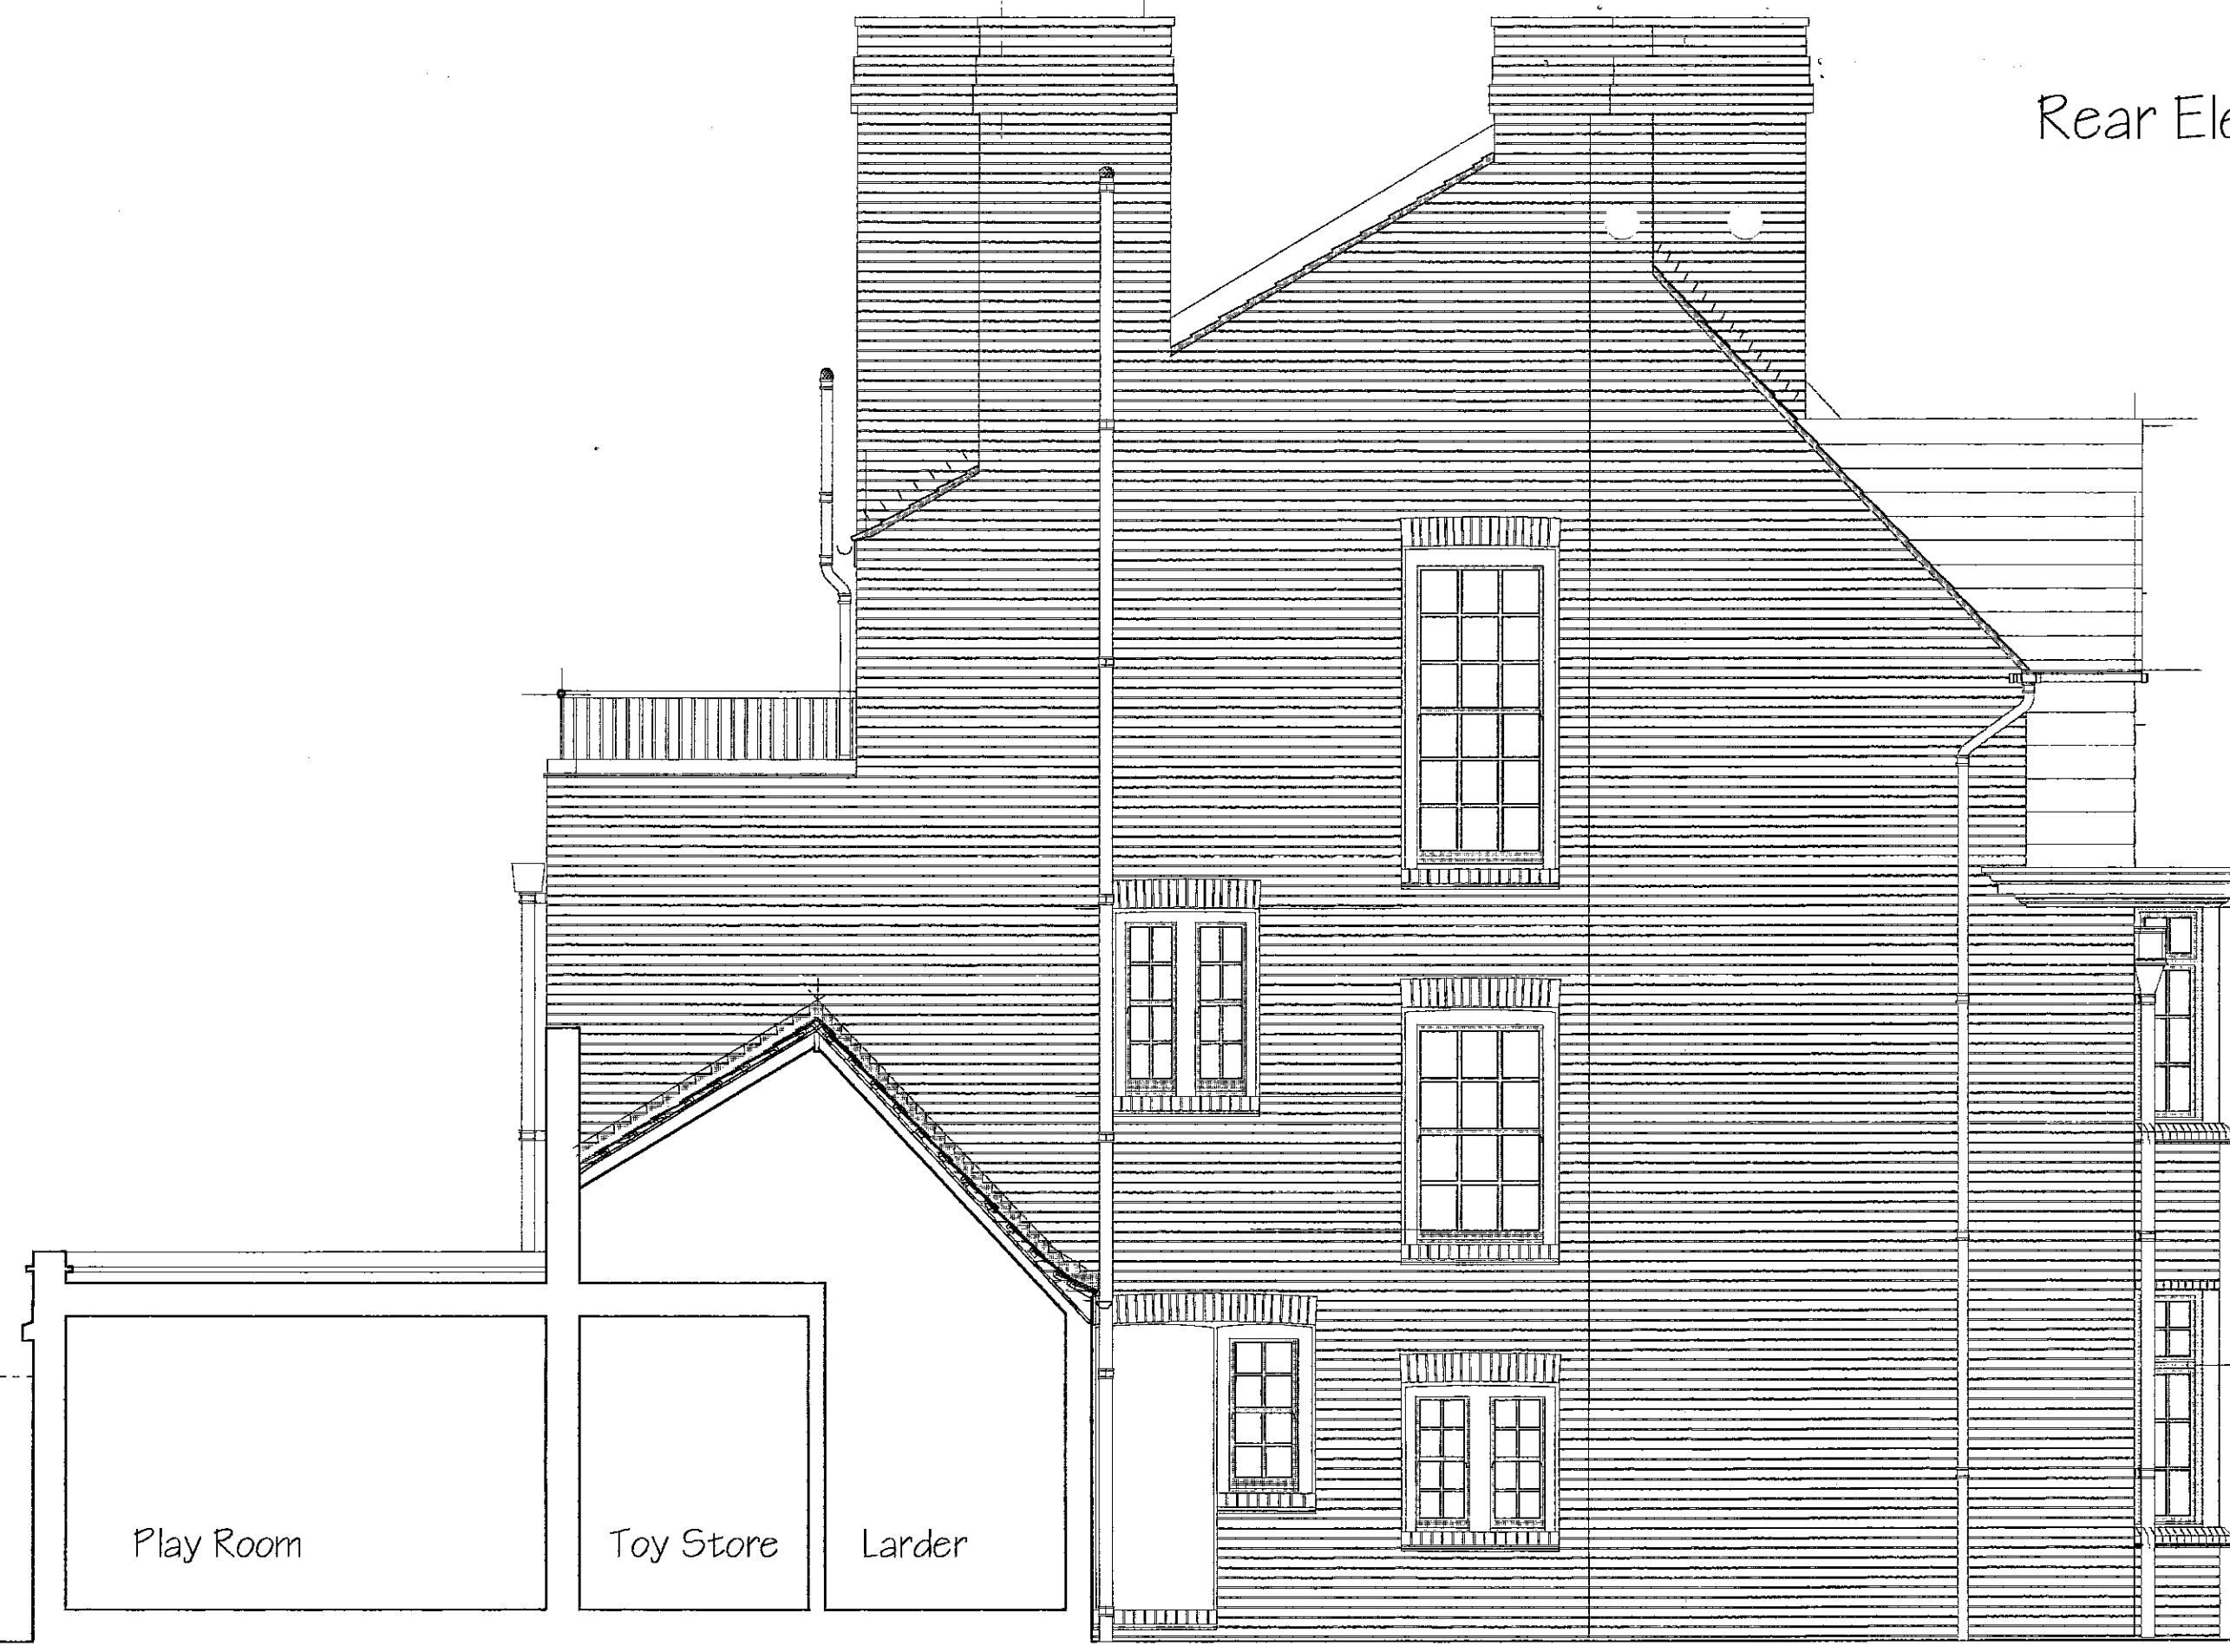

Side Elevation

Note: No dimensions to be scaled from this drawing all dimensions to be checked on site prior to manufacture or construction

1:1	0 10mm 20 30 40 50 60 70
1:100	0 1m 2 3 4 5 6 7
1:5	0 100mm 200 300
1:50	0 1m 2 3
1:20	0 200mm 400 600 800 1000 1200 1400
1:200	0 2m 4 6 8 10 12 14
1:1250	0 10m 20 30 40 50 60 70 80 90
1:2500	0 20m 40 60 80 100 120 140 160 180

RBK & C
 TOWN PLANNING
 RECEIVED
 14 MARCH 2000

7

Revisions & Issues
 Client
THE HON. & MRS R. SHARP

Job Title
**14, CHELSEA PARK GARDENS
 LONDON SW3.**

Drawing
**FRONT, REAR AND SIDE ELEVATION
 SHOWING POSSIBLE CONSERVATION
 ROOFLIGHTS TO STUDIO SPACE.**

Scale
1:50

A1

Date
MARCH 2000

Job No.
186

Drawn by
GEC

17 WALLING ROAD
 HAMMERSMITH
 LONDON W6 0JD

Dwg. No.

10

TELEPHONE
 0181 563 7191
 FAX NUMBER
 0181 563 7133