
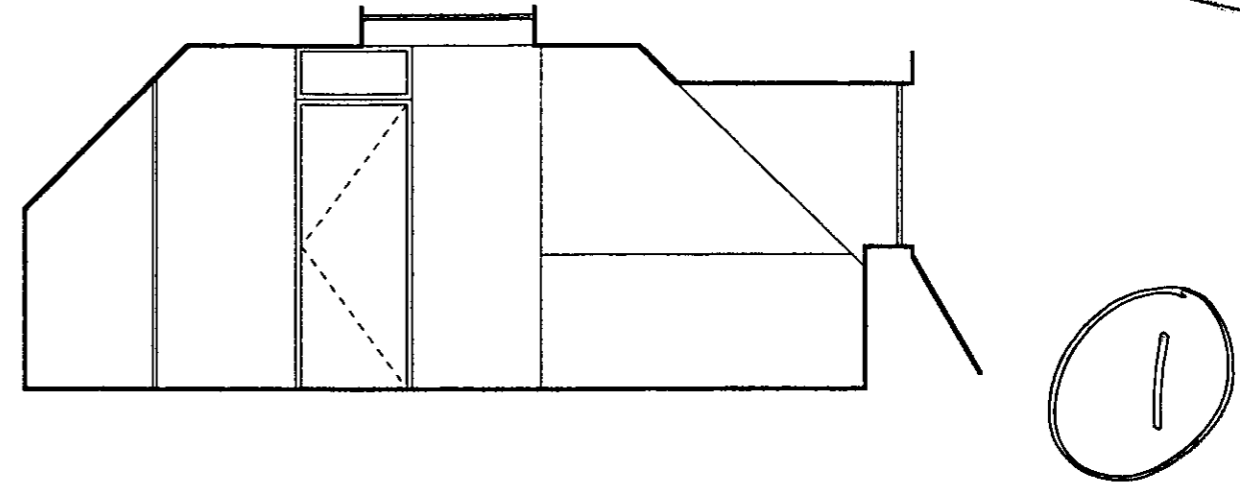



PP992562

R.B.K. & C.
TOWN PLANNING
17 DEC 1999
RECEIVED

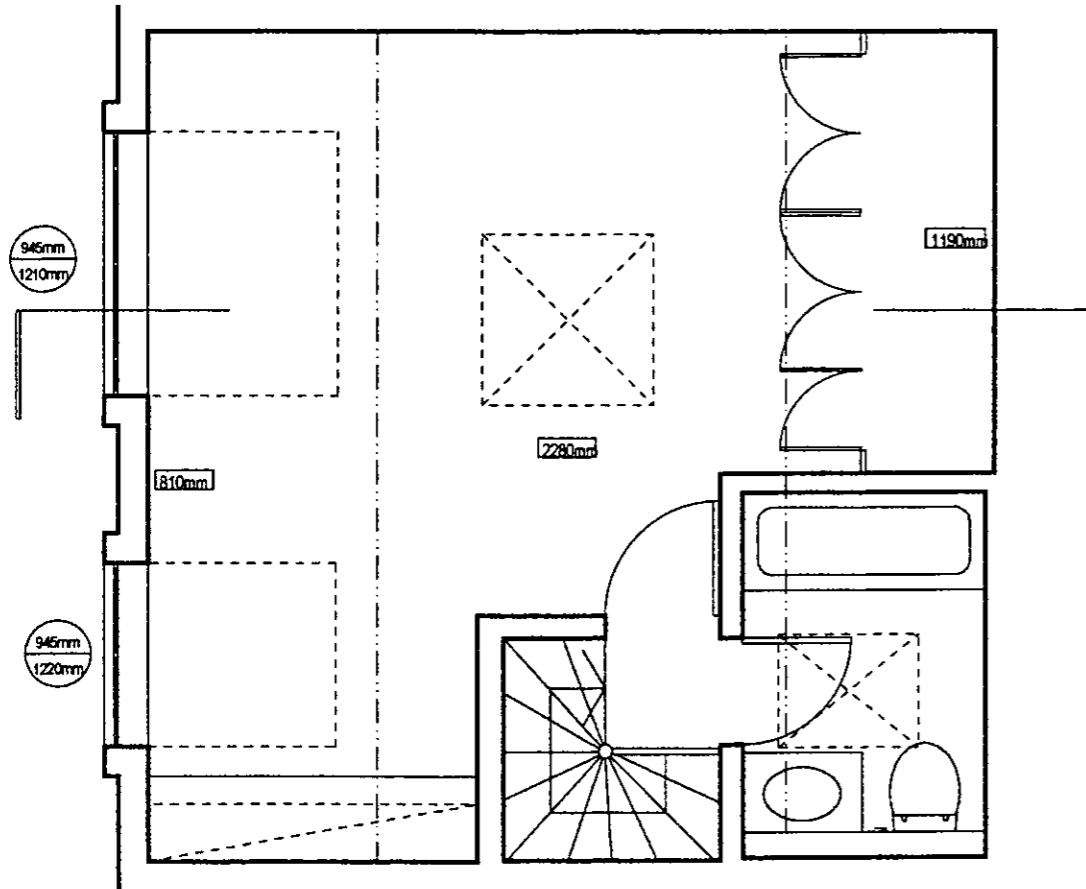


PP992562

DELEGATED
APPROVAL
2 MAR 2000

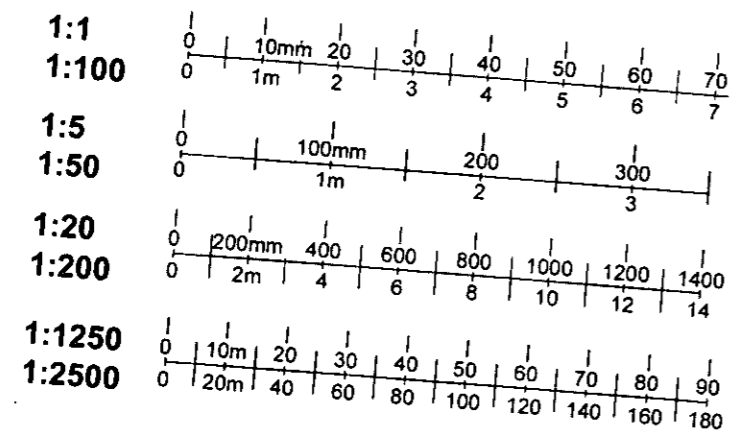


Alex Michaelis Associates Unit B, 97-101 Wilsham St, London W11 4AU Tel. 0171 221 1237 Fax : 0171/ 221 0130	
PROJECT	70 Lansdowne Road London W11
DRAWING TITLE	Existing Third Floor
SCALE	1:50
DATE	November 1999
DRWG. No.	LR/99.01
REVISION	
<small>DO NOT SCALE FROM DRAWING, ALL DIMS TO BE CHECKED ON SITE REPORT OMISSIONS AND DISCREPANCIES TO THE AMA IMMEDIATELY</small>	

R.B.K. & C.
TOWN PLANNING
17 DEC 1999
RECEIVED

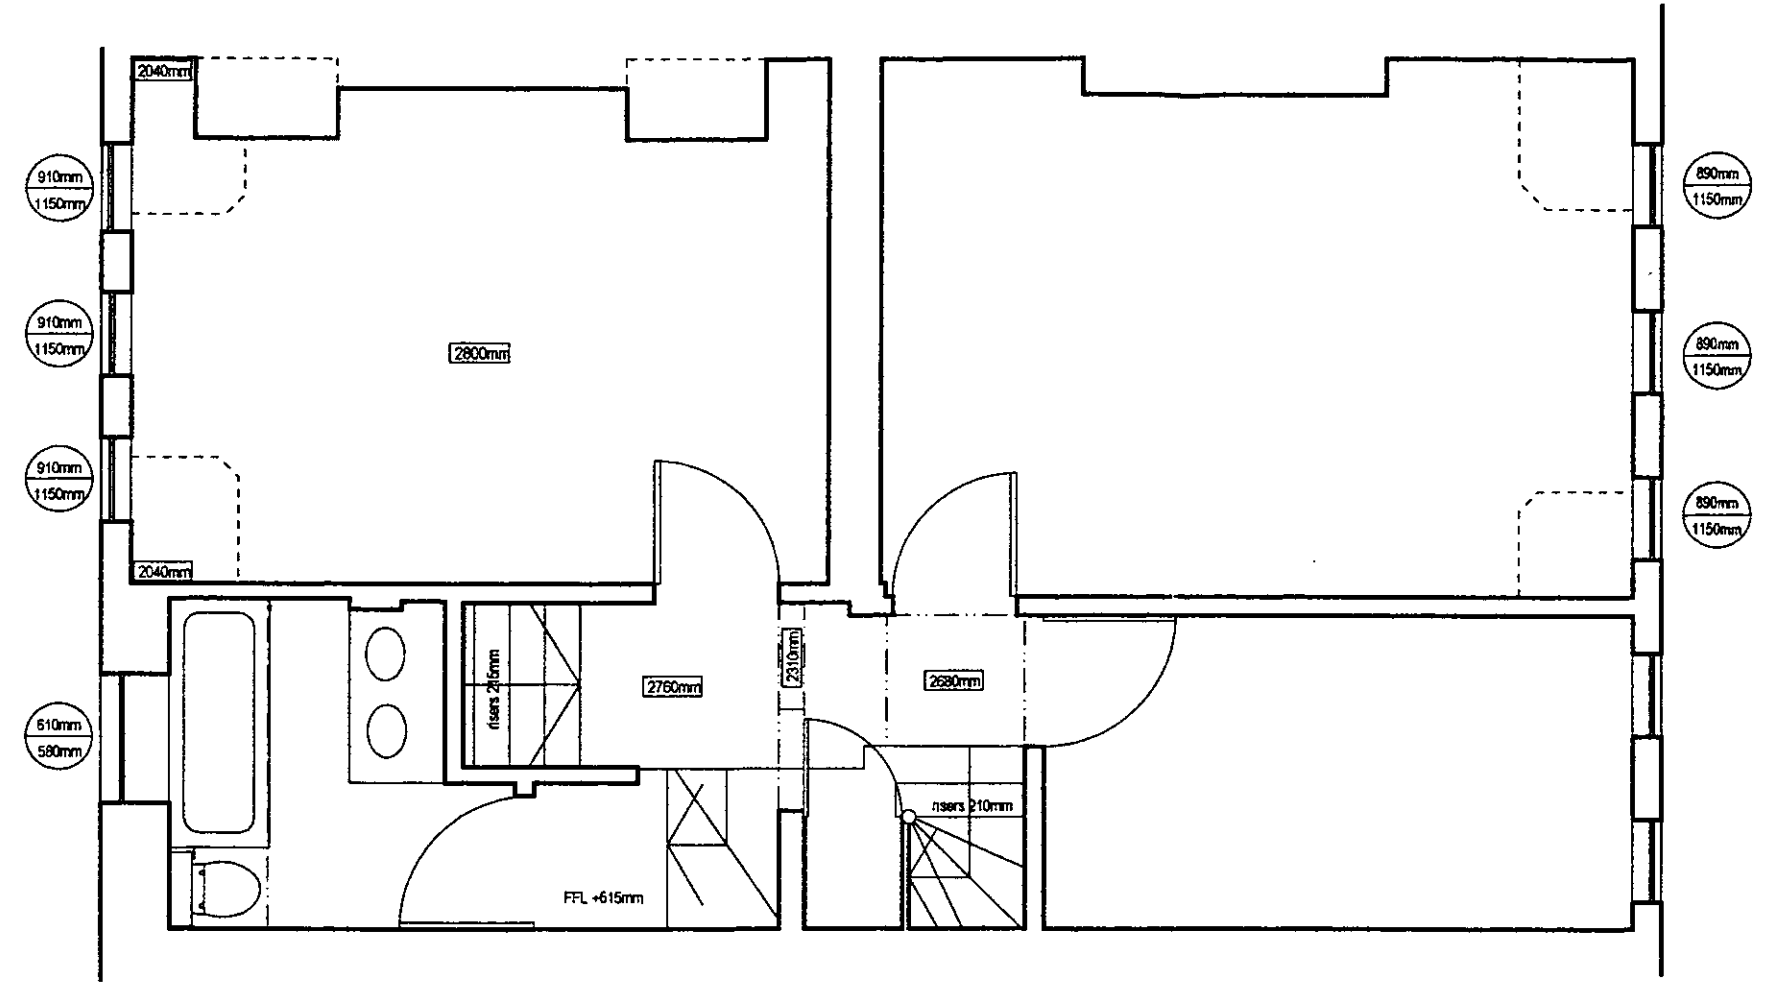


2

PP992062
DELEGATED
APPROVAL
2 MAR 2000

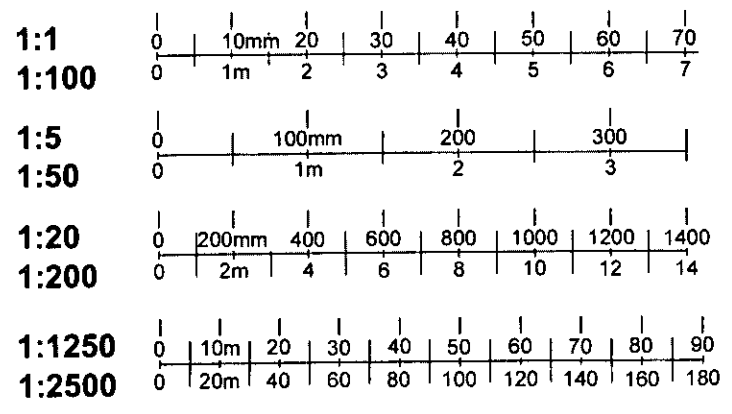


Alex Michaelis Associates Unit B, 97-101 Wilsham St, London W11 4AU Tel. 0171 221 1237 Fax: 0171/ 221 0130	
PROJECT	70 Lansdowne Road London W11
DRAWING TITLE	Existing Second Floor
SCALE	1:50
DATE	November 1999
DRWG. No.	LR/99.02
REVISION	
<small>DO NOT SCALE FROM DRAWING. ALL DIMS TO BE CHECKED ON SITE REPORT OMISSIONS AND DISCREPANCIES TO THE AMA IMMEDIATELY</small>	

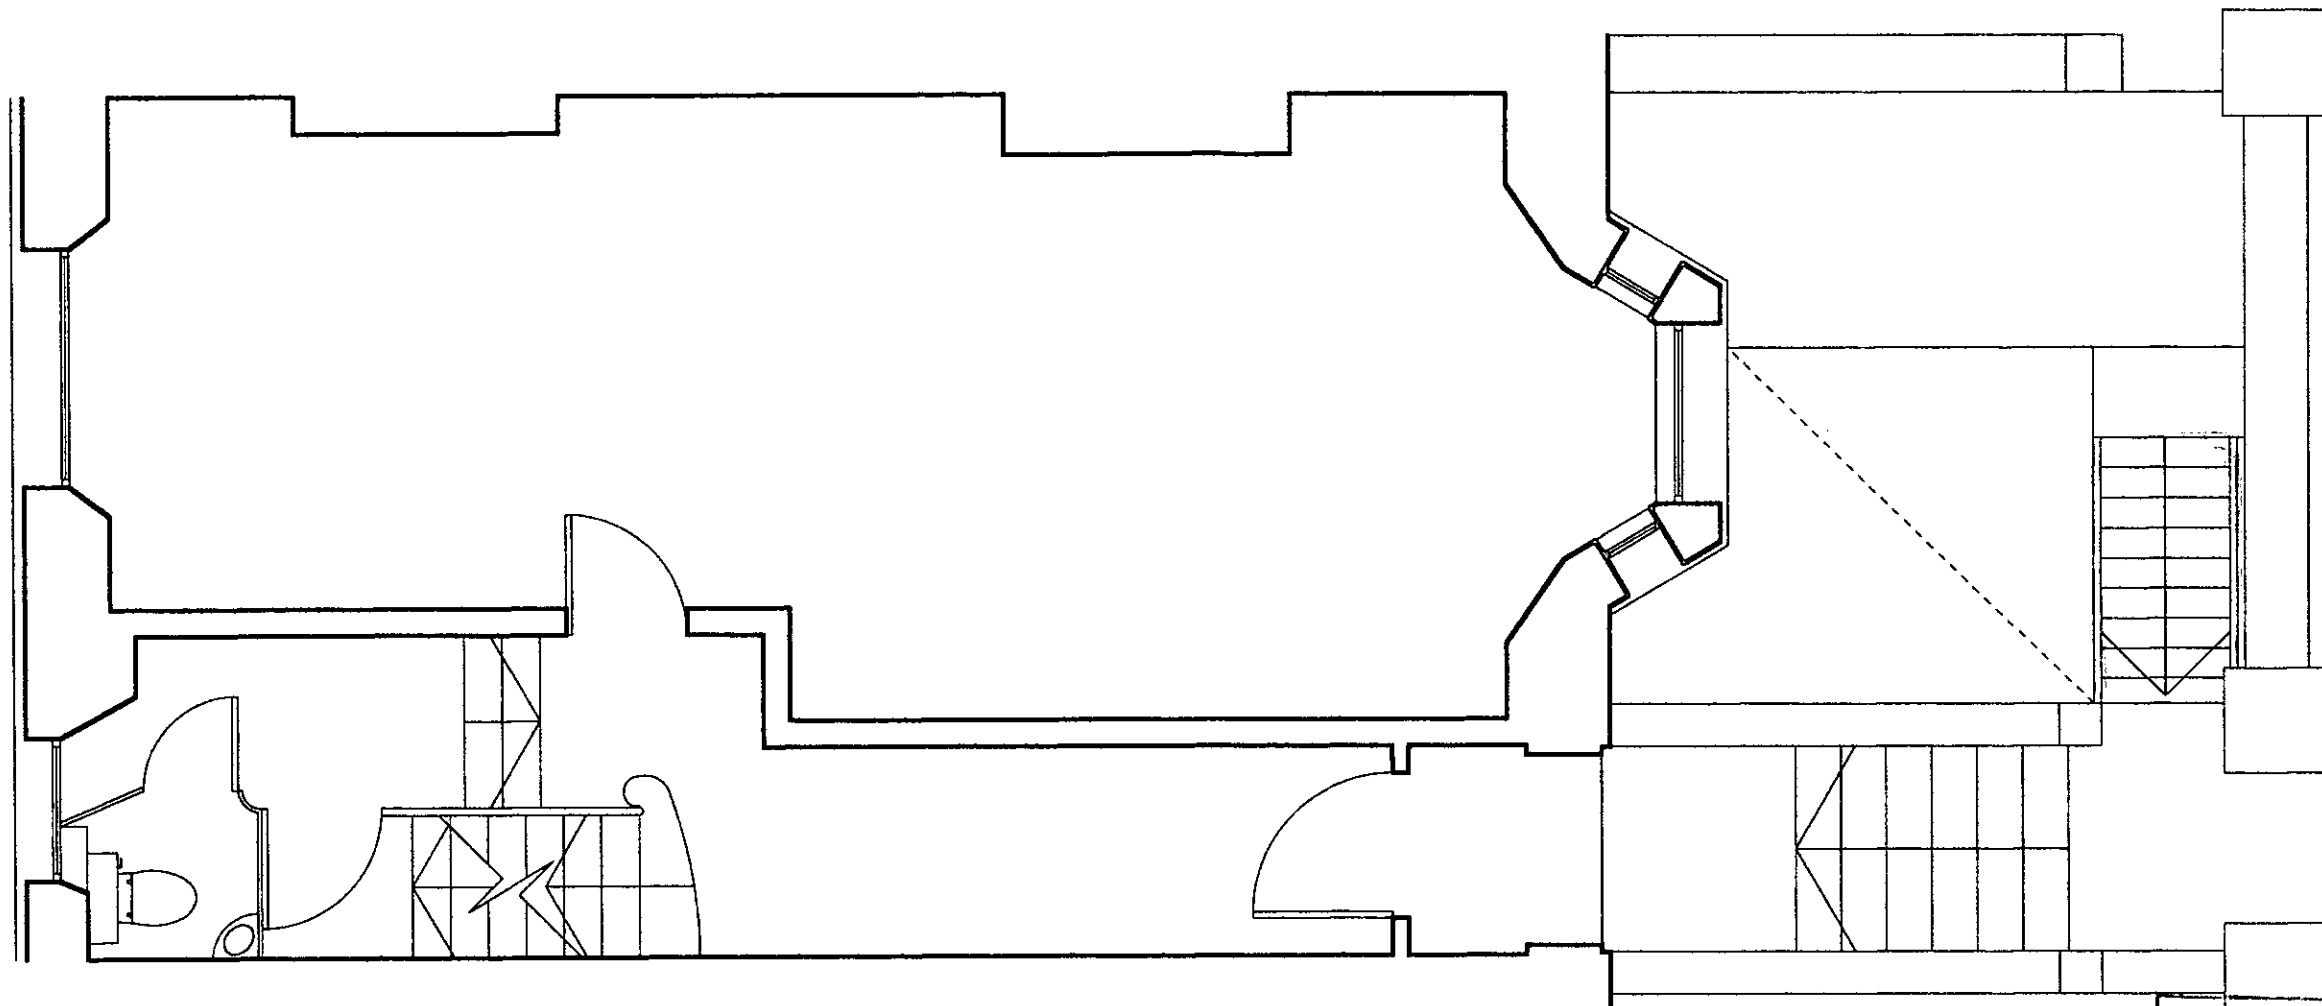

3

pp/99/2562/B


P.B.K./C.
TOWN PLANNING
21 FEB 2000
RECEIVED

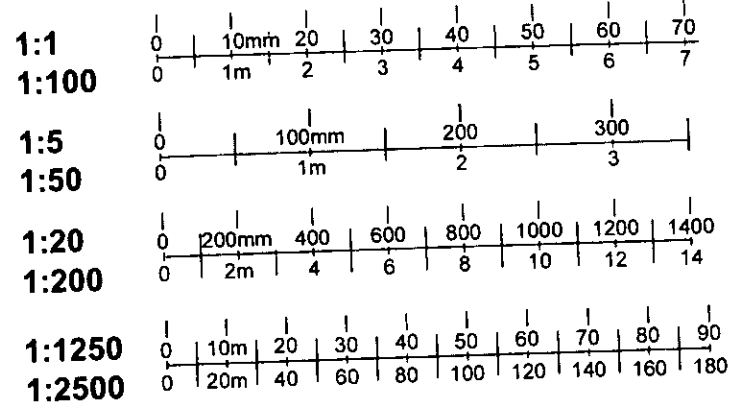


DELEGATED
APPROVAL
2 MAR 2000

<p>Alex Michaels Associates Unit B, 97-101 Wilsham St, London W11 4AU Tel. 0171 221 1237 Fax: 0171/ 221 0130</p>	
PROJECT	70 Lansdowne Road London W11
DRAWING TITLE	Existing Ground Floor
SCALE	1:50
DATE	November 1999
DRWG. No.	LR/99.03
REVISION	A
<p><small>DO NOT SCALE FROM DRAWING, ALL DIMS TO BE CHECKED ON SITE REPORT OMISSIONS AND DISCREPANCIES TO THE AMA IMMEDIATELY</small></p>	

R.B.K. & C.
TOWN PLANNING
17 DEC 1999
RECEIVED

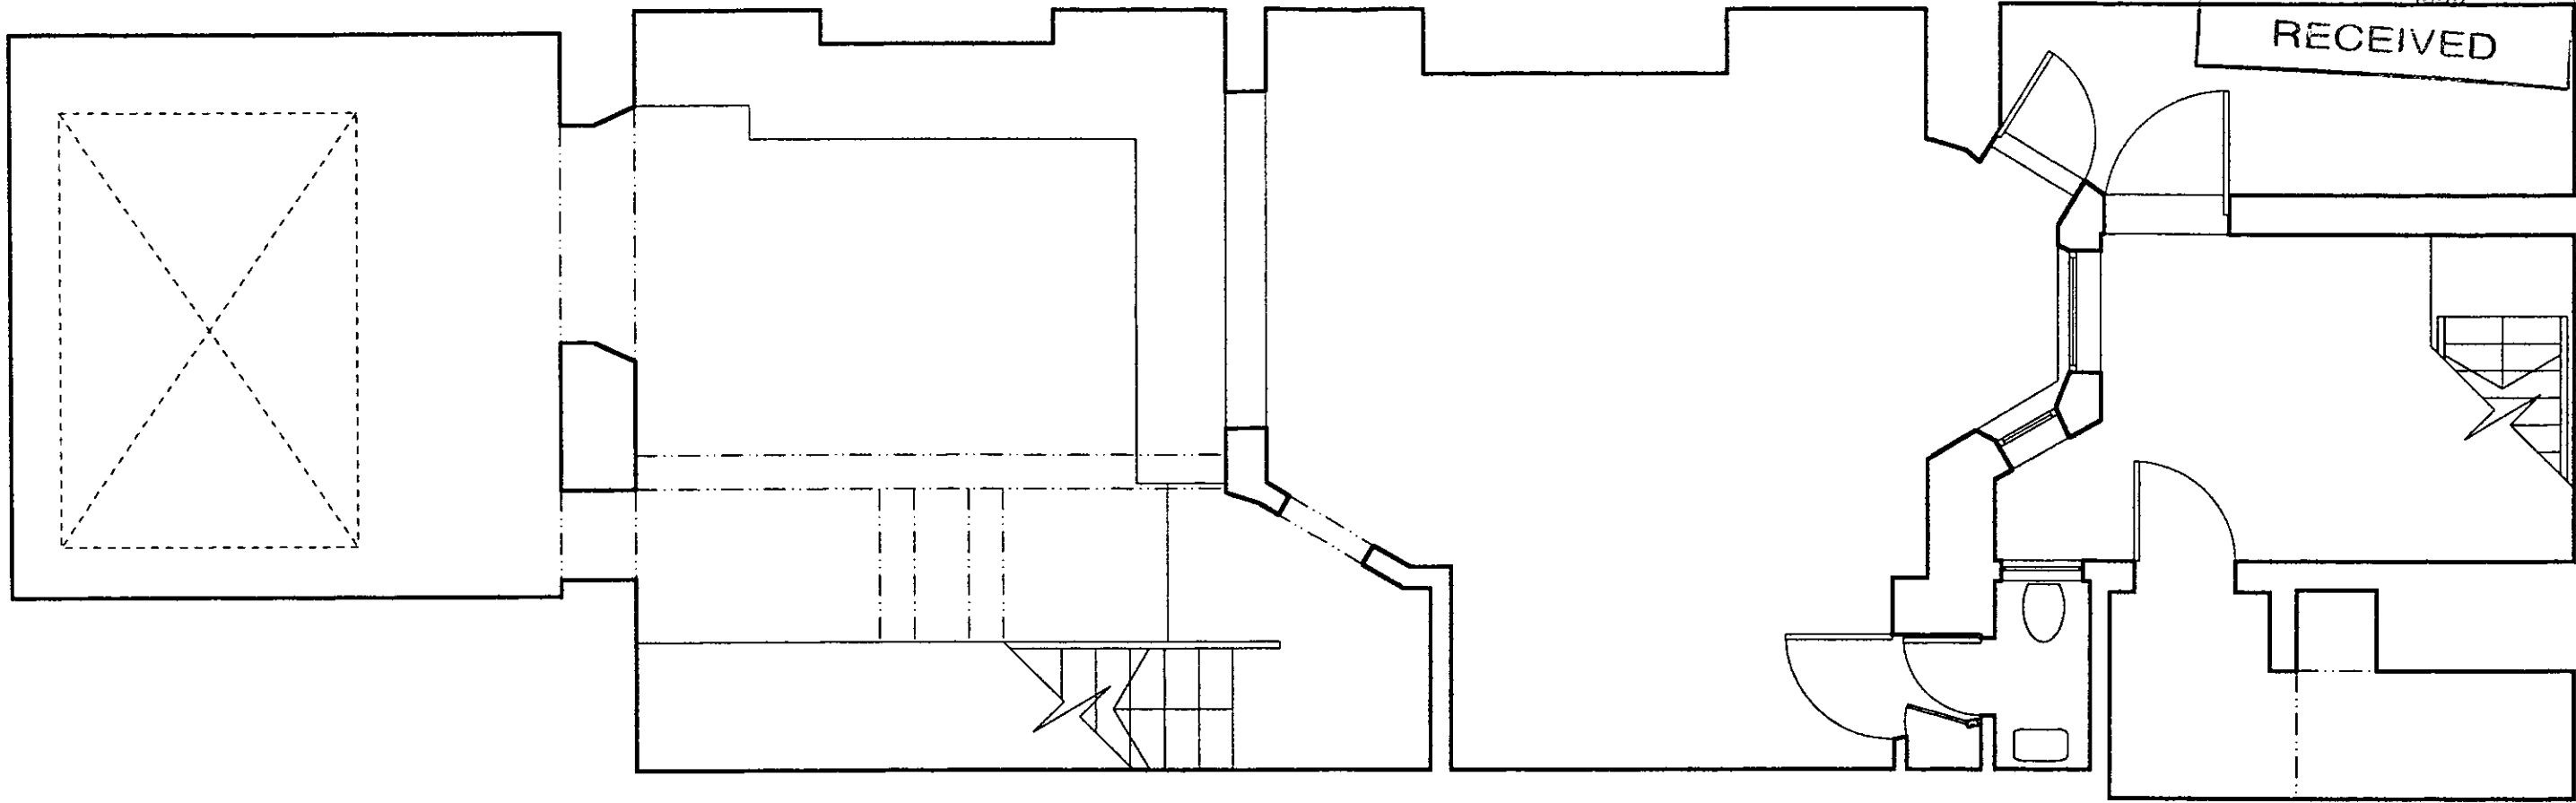

PP992562
④


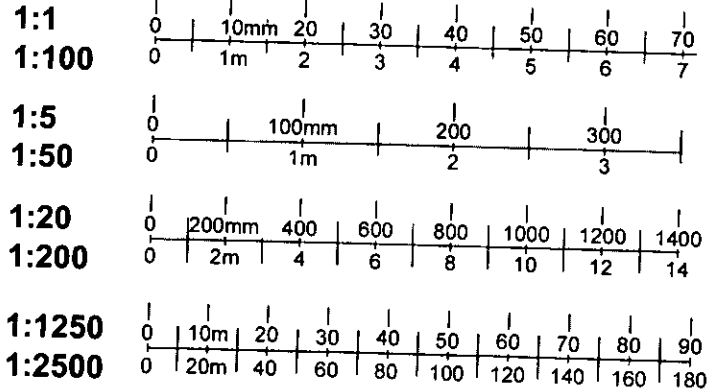


REVISED
APPROVAL
2 MAR 2006

<p>Alex Michaelis Associates Unit B, 97-101 Wilsham St, London W11 4AU Tel. 0171 221 1237 Fax: 0171/ 221 0130</p>	
PROJECT	70 Lansdowne Road London W11
DRAWING TITLE	Existing Basement
SCALE	DATE
1:50	November 1999
DRWG. No.	REVISION
LR/99.04	
<p>DO NOT SCALE FROM DRAWING. ALL DIMS TO BE CHECKED ON SITE REPORT OMISSIONS AND DISCREPANCIES TO THE AMA IMMEDIATELY</p>	

2
 RECEIVED
 17 DEC 1999

P.S.K. & C.
TOWN PLANNING
 17 DEC 1999
 RECEIVED

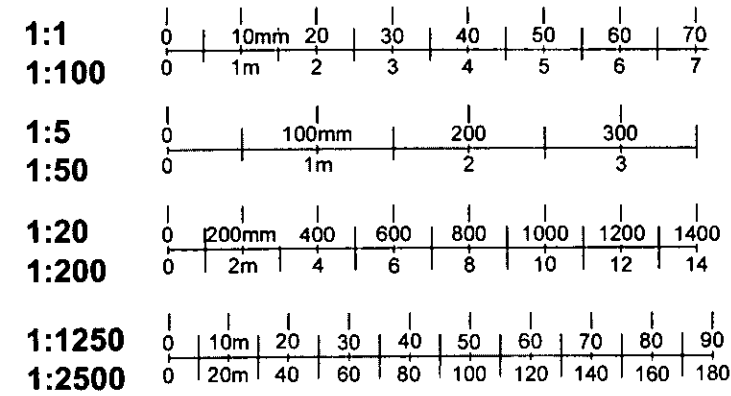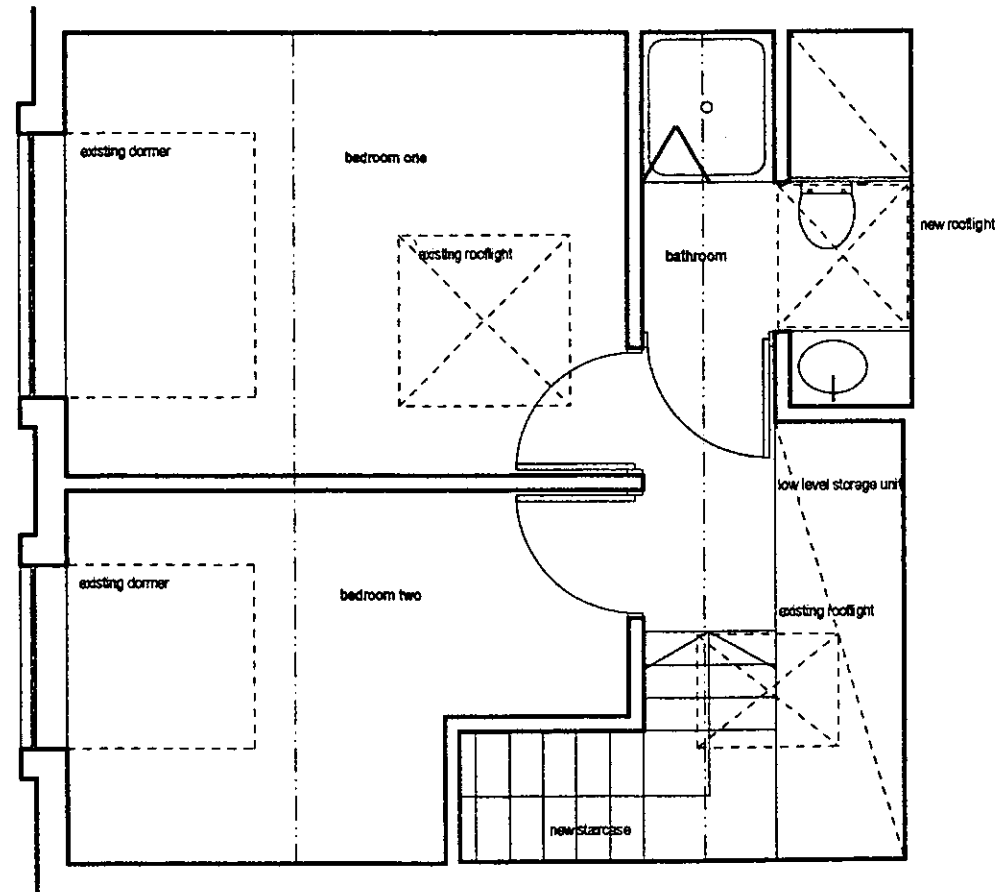


5 PP 992562

Alex Michaelis Associates Unit B, 97-101 Wilsham St, London W11 4AU Tel. 0171 221 1237 Fax : 0171/221 0130	
PROJECT 70 Lansdowne Road London W11	
DRAWING TITLE Proposed Third Floor	
SCALE 1:50	DATE November 1999
DRWG. No. LR/99.05	REVISION
<small>DO NOT SCALE FROM DRAWING. ALL DIMS TO BE CHECKED ON SITE REPORT OMISSIONS AND DISCREPANCIES TO THE AMA IMMEDIATELY</small>	


DELEGATED
APPROVAL
2 Nov 1999

R.B.K. & C.
TOWN PLANNING
17 DEC 1999
RECEIVED

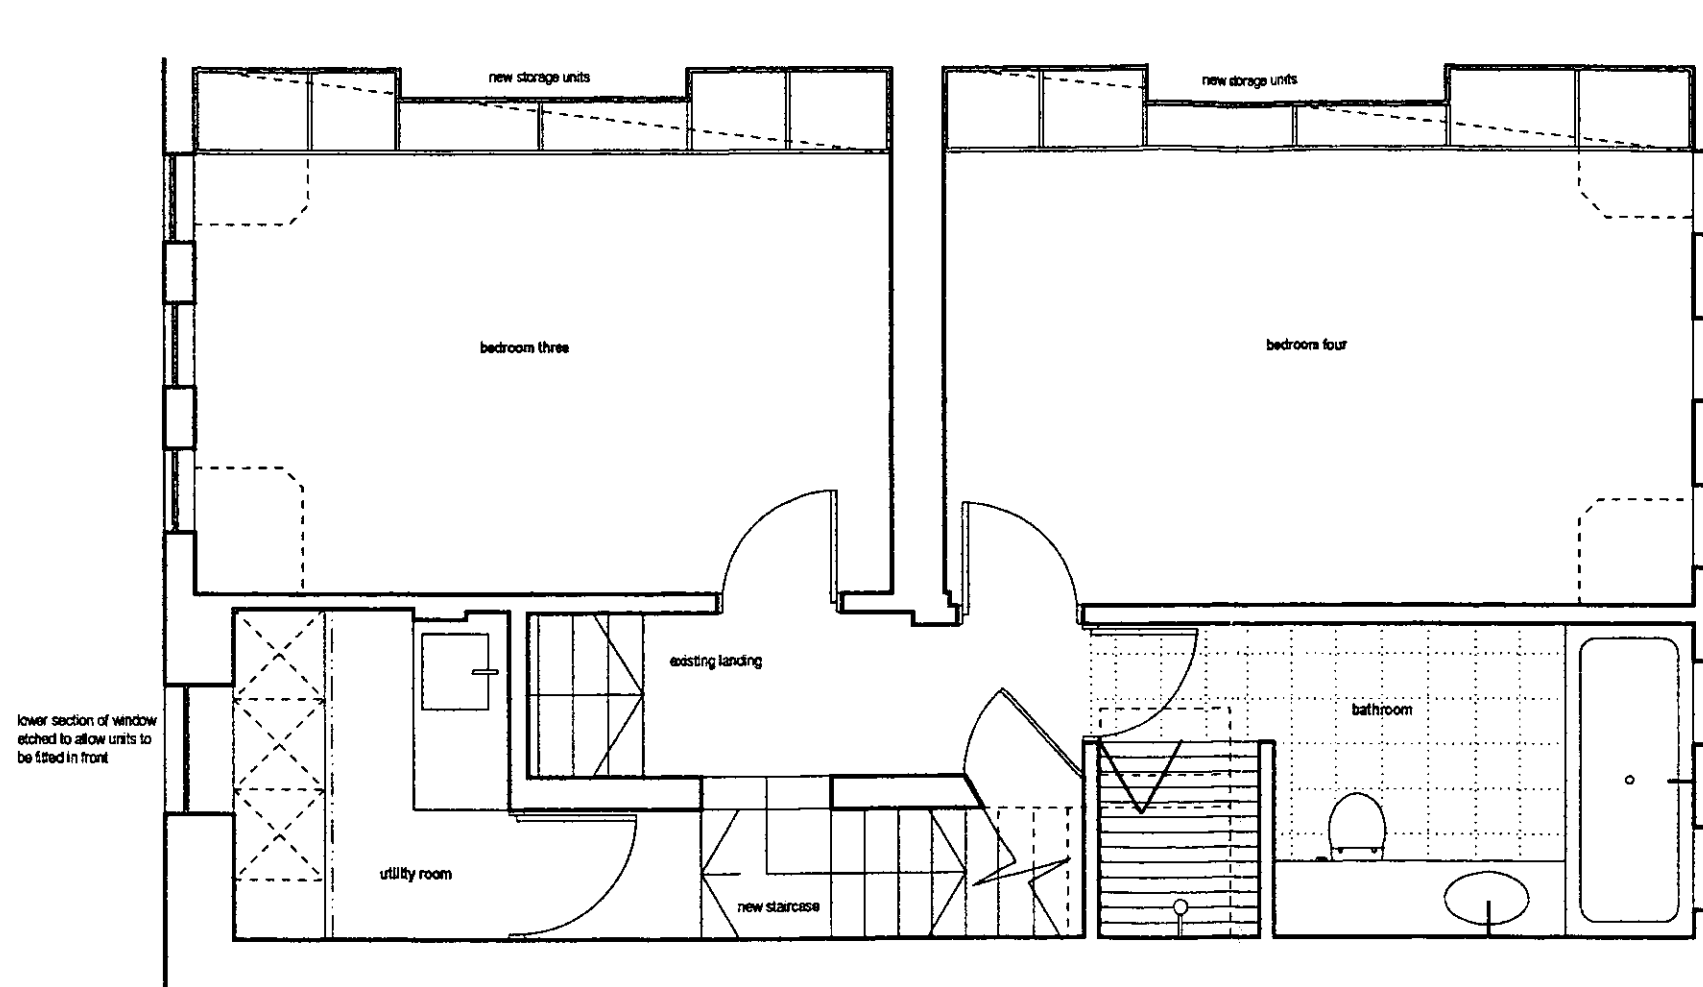


6

PP992562

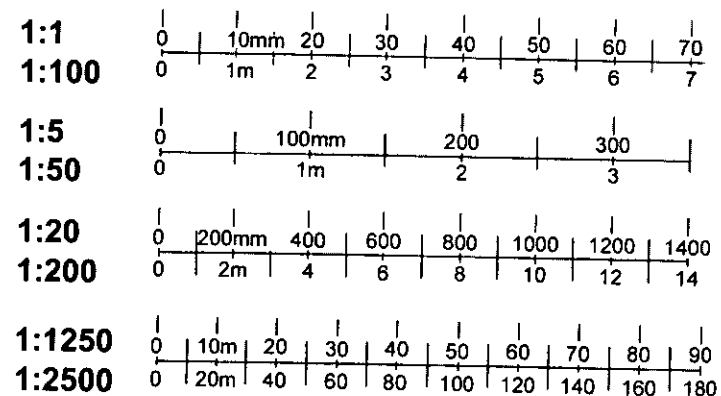


Alex Michaelis Associates Unit B, 97-101 Wilham St, London W11 4AU Tel. 0171 221 1237 Fax: 0171/ 221 0130	
PROJECT	70 Lansdowne Road London W11
DRAWING TITLE	Proposed Second Floor
SCALE	1:50
DATE	November 1999
DRWG. No.	LR/99.06
REVISION	
<small>DO NOT SCALE FROM DRAWING. ALL DIMS TO BE CHECKED ON SITE REPORT OMISSIONS AND DISCREPANCIES TO THE AMA IMMEDIATELY</small>	

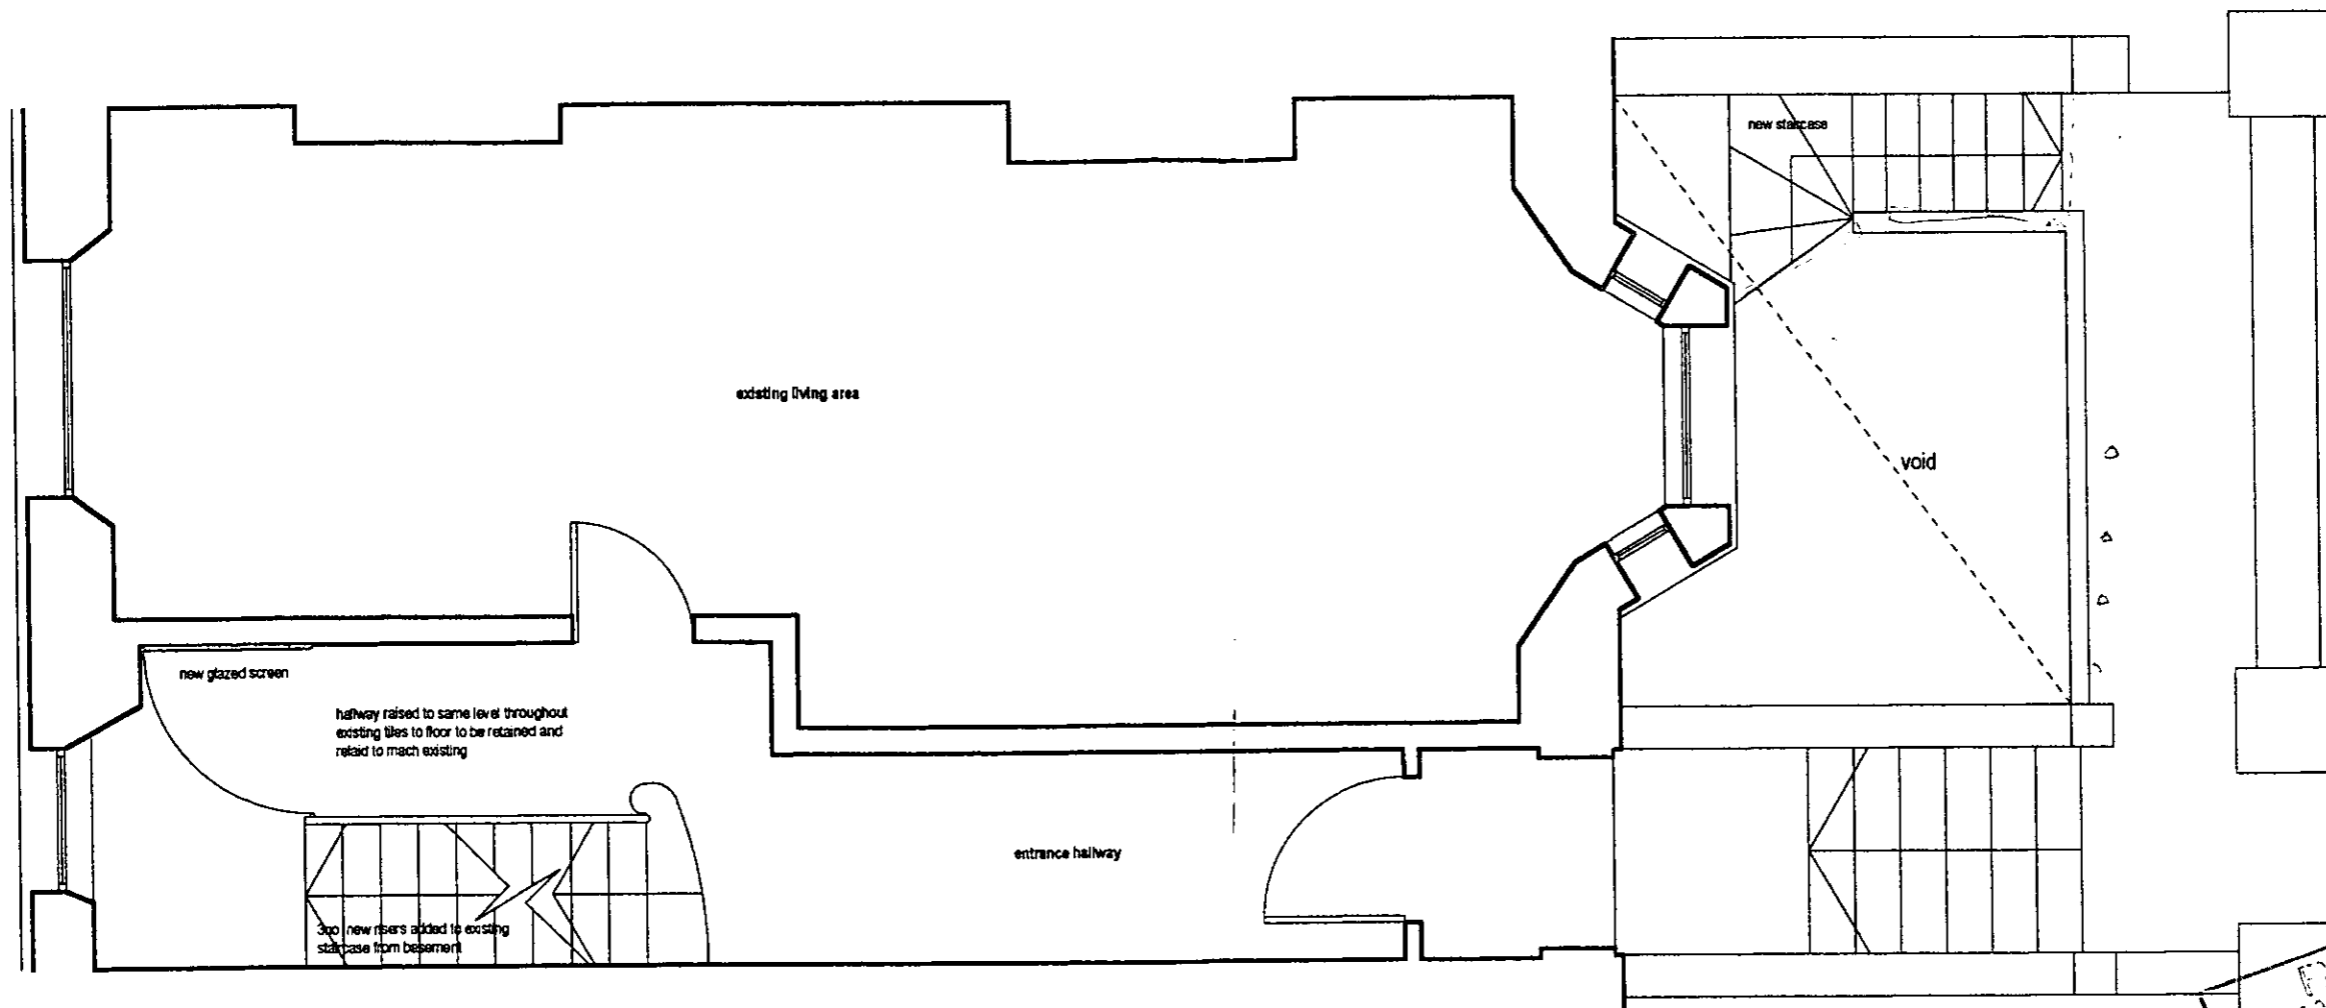

M.A.K.A.C.
 TOWN PLANNING
 21 FEB 2000
 RECEIVED


pp/99/2562/B

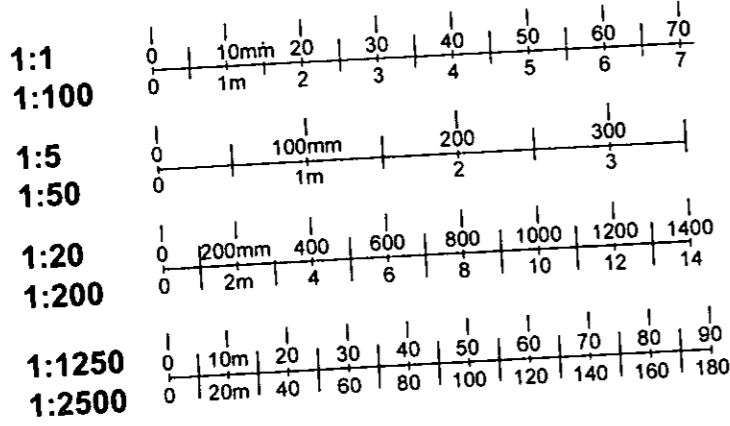

DELEGATED
 APPROVAL
 2 MAR 2000


Alex Michaelis Associates Unit B, 97-101 Wilsham St, London W11 4AU Tel. 0171 221 1237 Fax : 0171/ 221 0130	
PROJECT	70 Lansdowne Road London W11
DRAWING TITLE	Proposed Ground Floor
SCALE	1:50
DATE	November 1999
DRWG. No.	LR/99.07
REVISION	A
<small>DO NOT SCALE FROM DRAWING. ALL DIMS TO BE CHECKED ON SITE REPORT OMISSIONS AND DISCREPANCIES TO THE AMA IMMEDIATELY</small>	

R.B.K. & C.
TOWN PLANNING
17 DEC 1999
RECEIVED

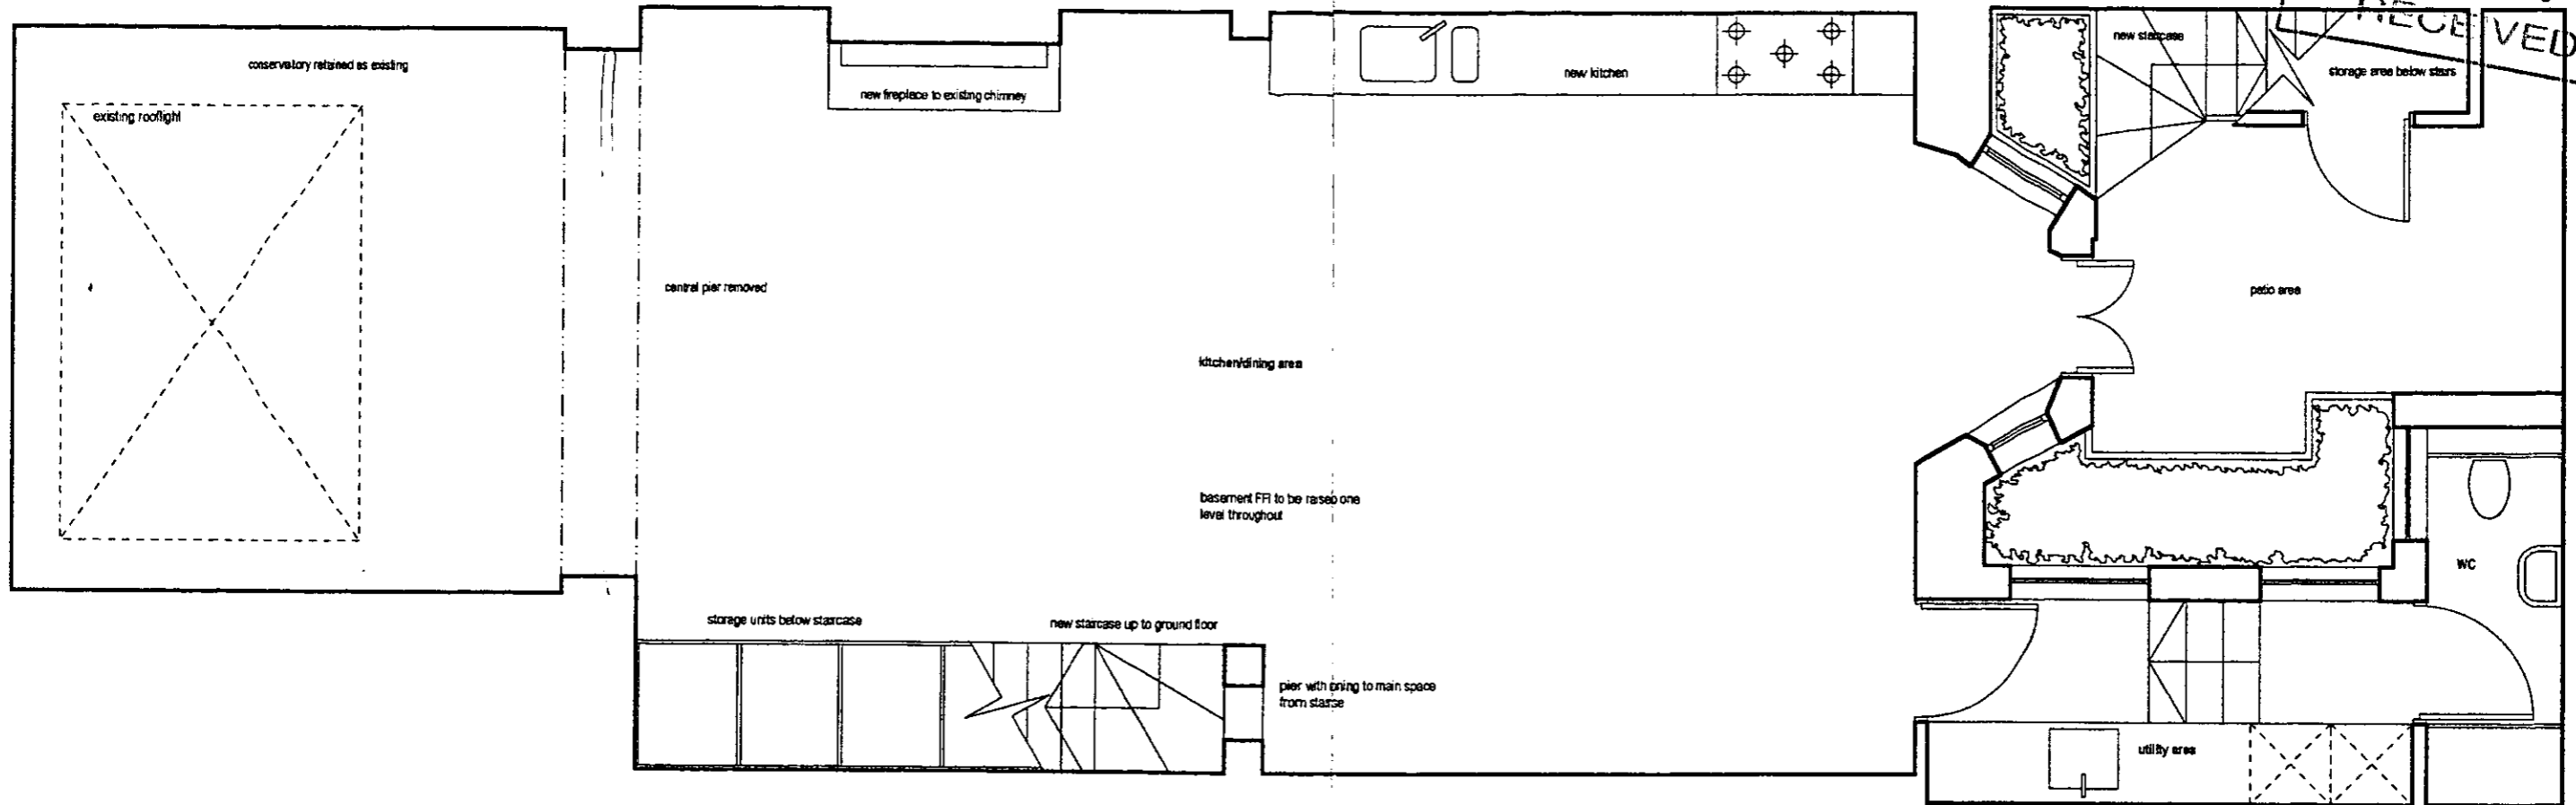










8

PP992562

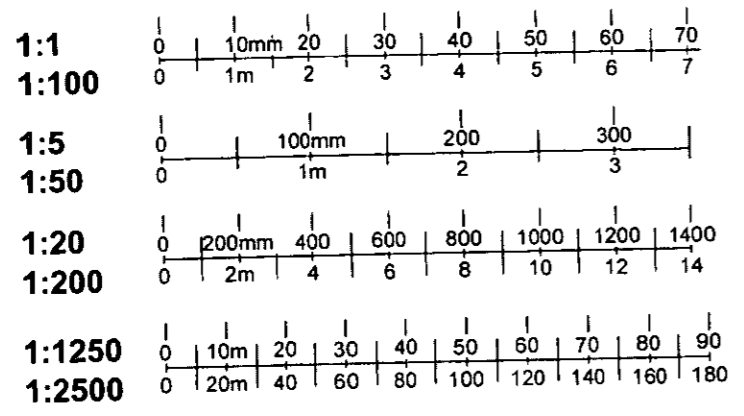

DELEGATED
APPROVAL
2 MAR 2000

Alex Michaelis Associates Unit B, 97-101 Wilham St, London W11 4AU Tel. 0171 221 1237 Fax: 0171/221 0130	
PROJECT	70 Lansdowne Road London W11
DRAWING TITLE	Proposed Basement
SCALE	1:50
DATE	November 1999
DRWG. No.	LR/99.08
REVISION	
<small>DO NOT SCALE FROM DRAWING. ALL DIMS TO BE CHECKED ON SITE REPORT OMISSIONS AND DISCREPANCIES TO THE AMA IMMEDIATELY</small>	

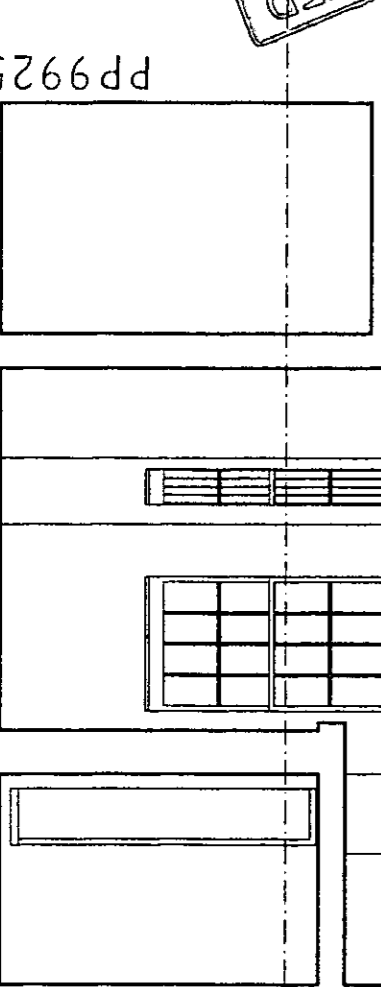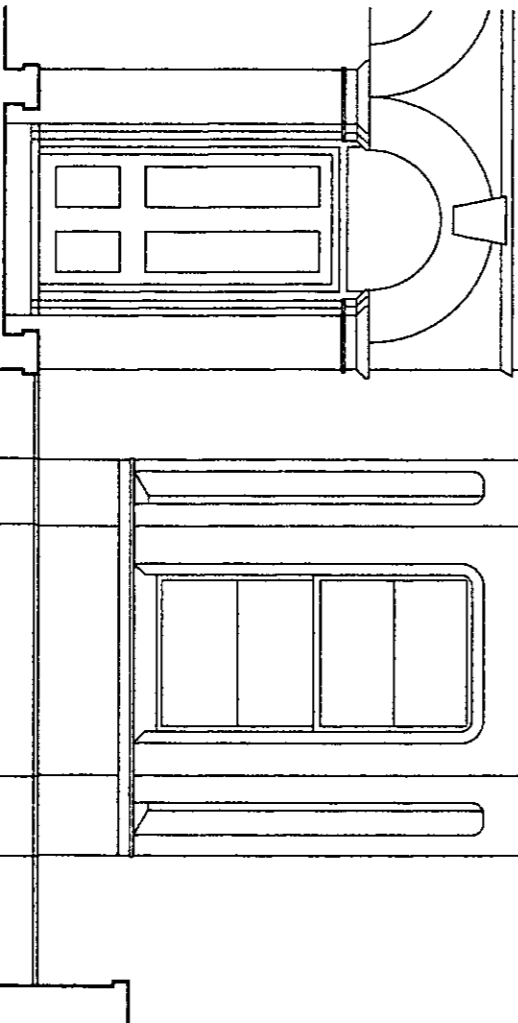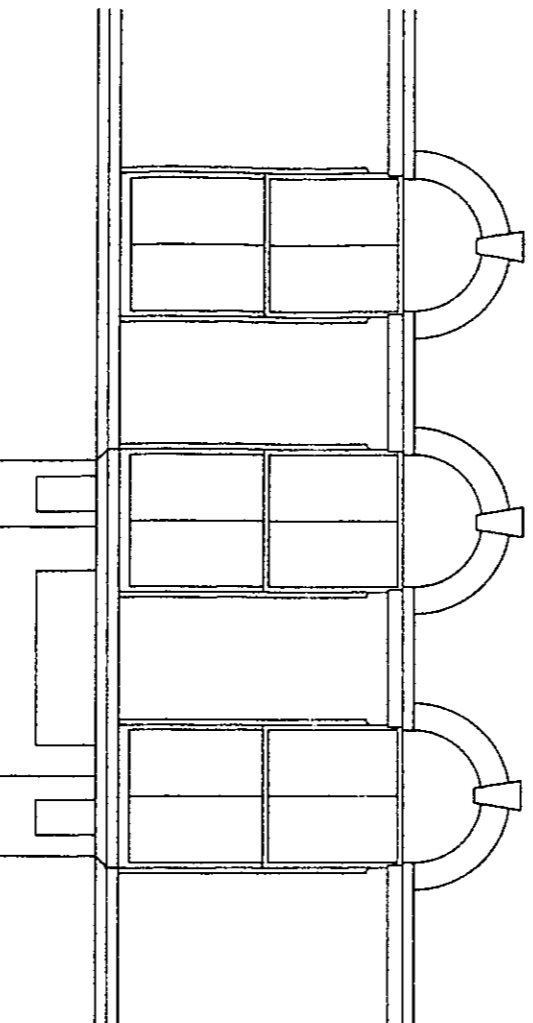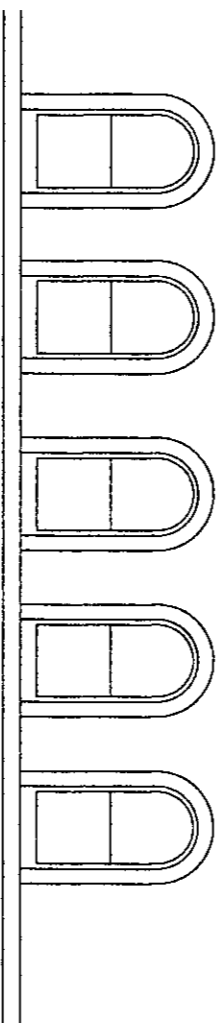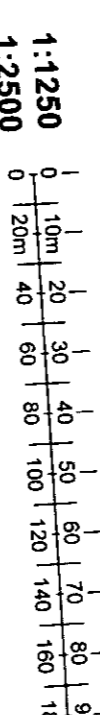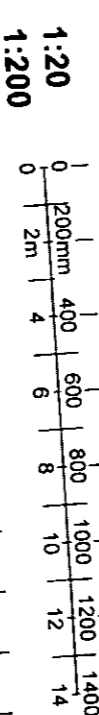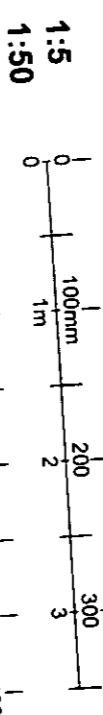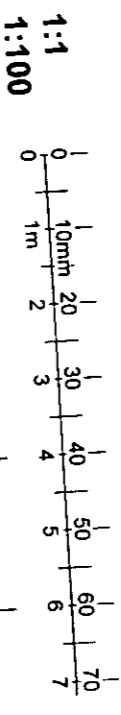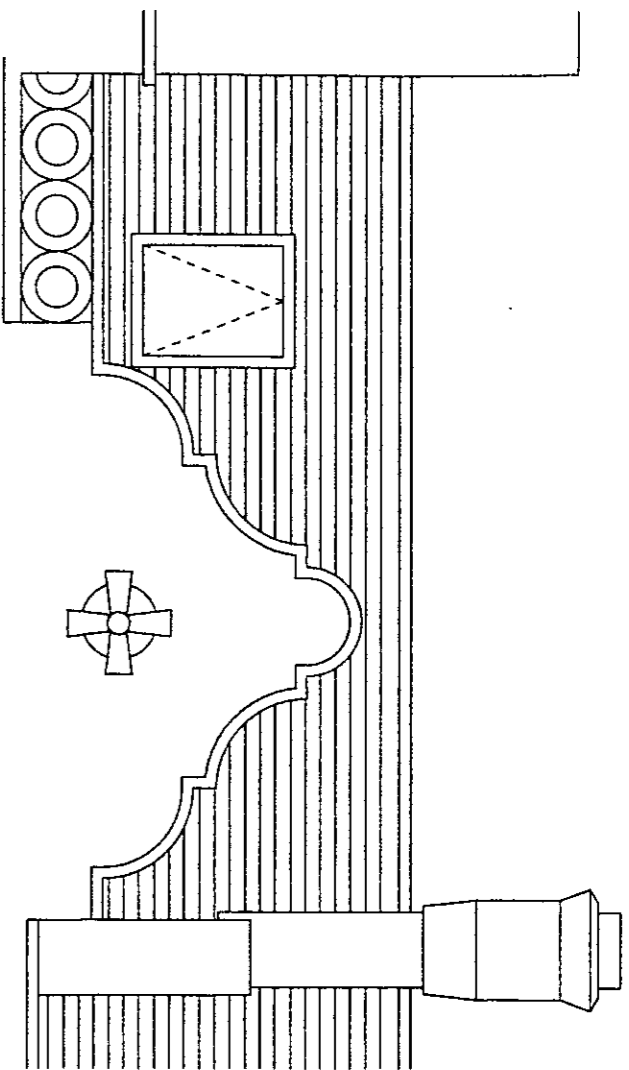

DELEGATED
APPROVAL
2 MAR 2000

PP992562

9

Alex Michaelis Associates
Unit B, 97-101 Wilsham St, London W11 4AU
Tel: 0171 221 1237 Fax: 0171/221 0130









PROJECT **70 Lansdowne Road
London W11**

DRAWING TITLE **Existing Front Elevation**

SCALE	DATE
1:50	December 1999
DRWG. No.	REVISION
LR99.09	

DO NOT SCALE FROM DRAWING. ALL DIMS TO BE CHECKED ON SITE
REPORT OMISSIONS AND DISCREPANCIES TO THE AIA IMMEDIATELY

RECEIVED
17 DEC 1999
TOWN PLANNING

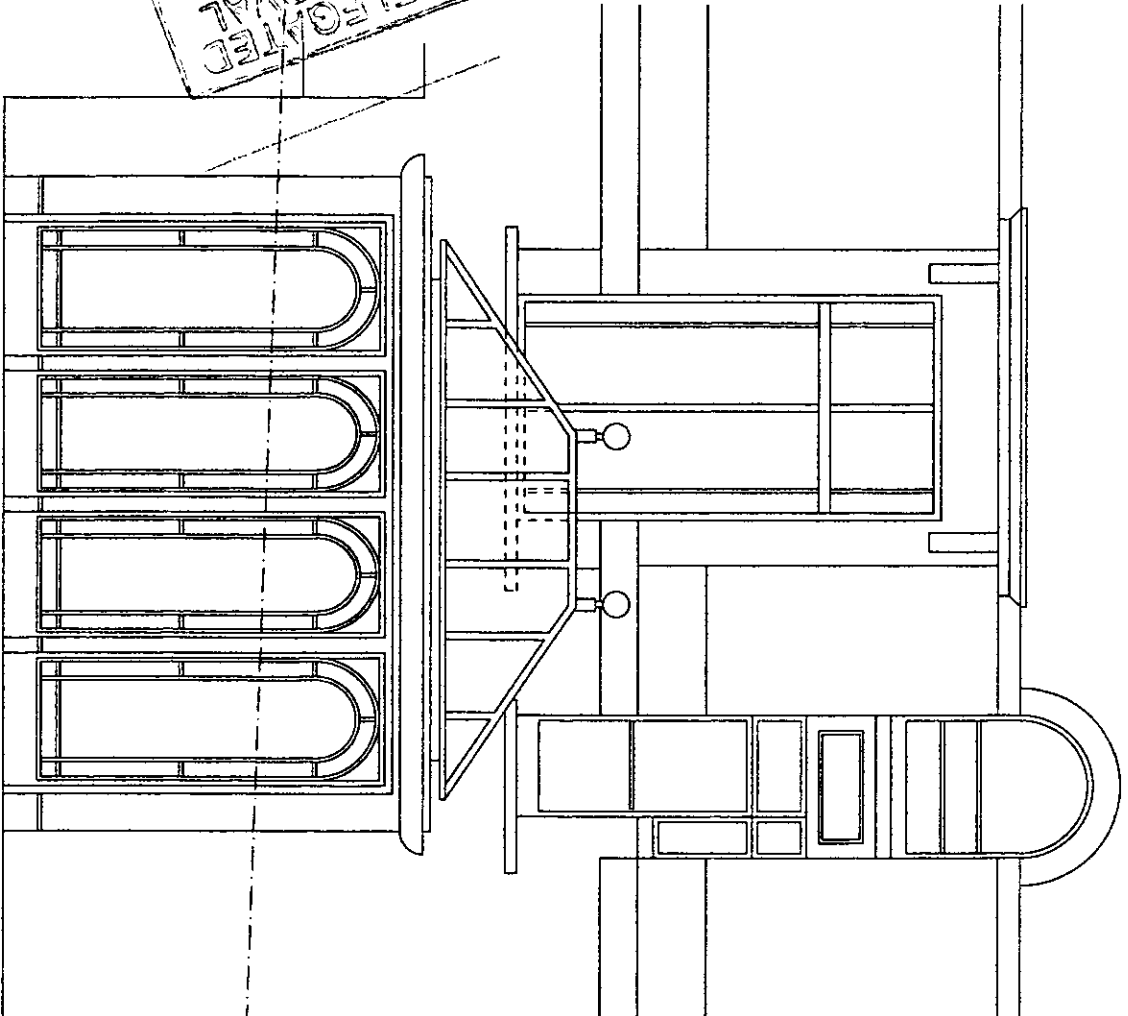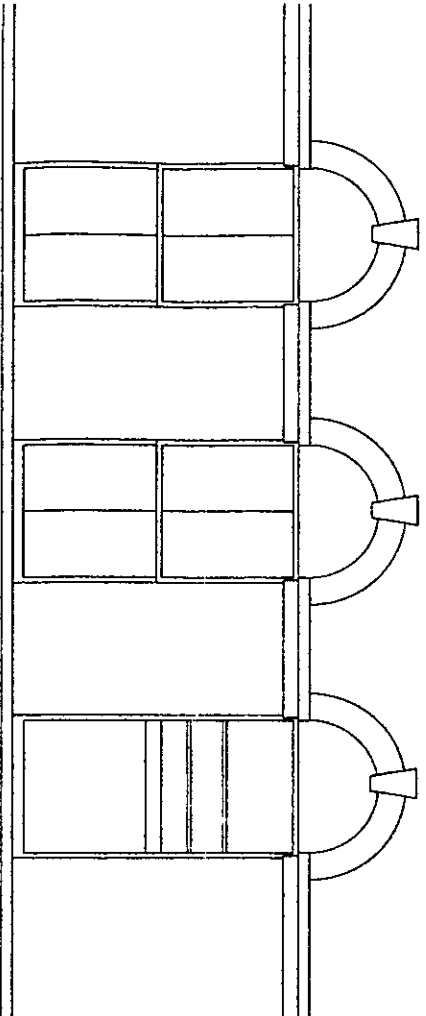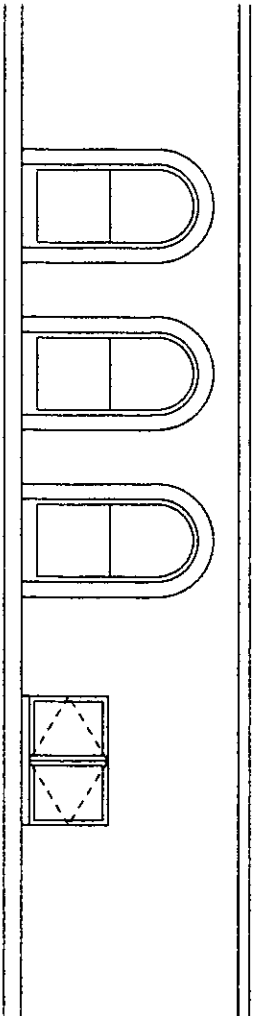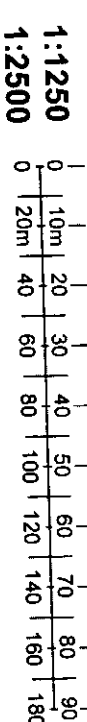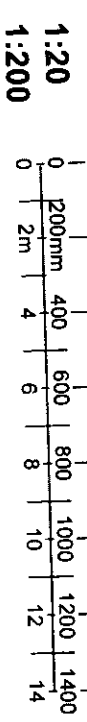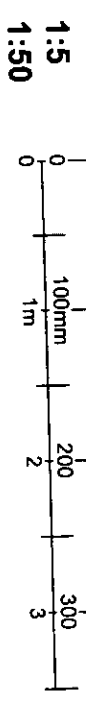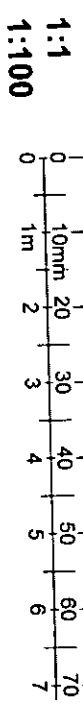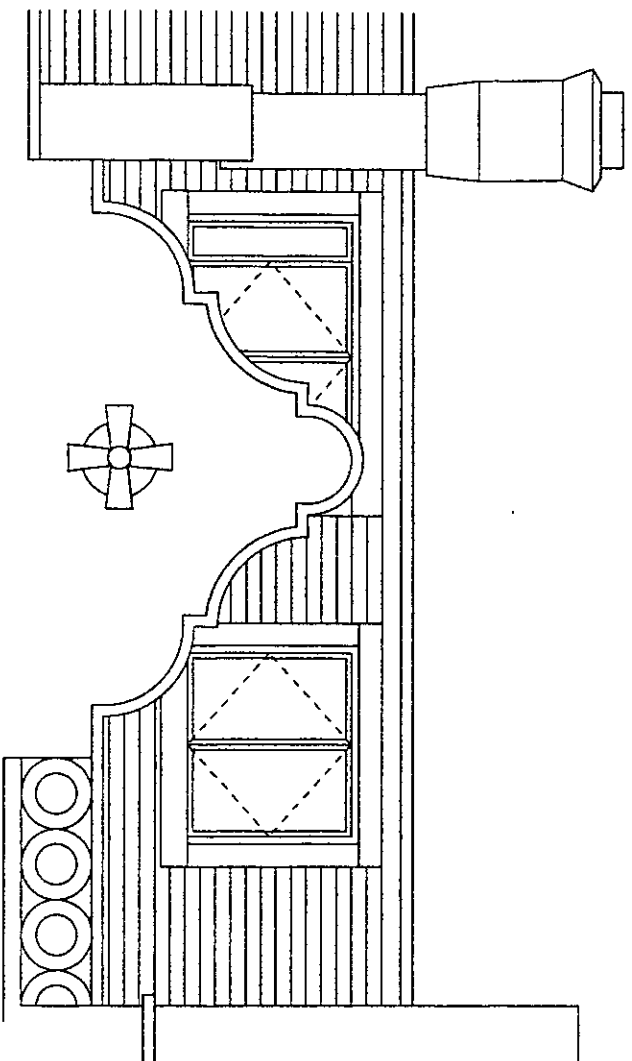

DELEGATED
APPROVAL
21.11.1999
PP992562

10

Alex Michaelis Associates
Unit B, 97-101 Wissham St, London W11 4AU
Tel: 0171 221 1237 Fax: 0171/221 0130

PROJECT 70 Lansdowne Road
London W11






DRAWING TITLE Existing Rear Elevation

SCALE 1:50 DATE December 1999

DRWG: No. CLR/99.10 REVISION



DO NOT SCALE FROM DRAWING. ALL DIMS TO BE CHECKED ON SITE
REPORT OMISSIONS AND DISCREPANCIES TO THE AIA IMMEDIATELY

RECEIVED
17 DEC 1999

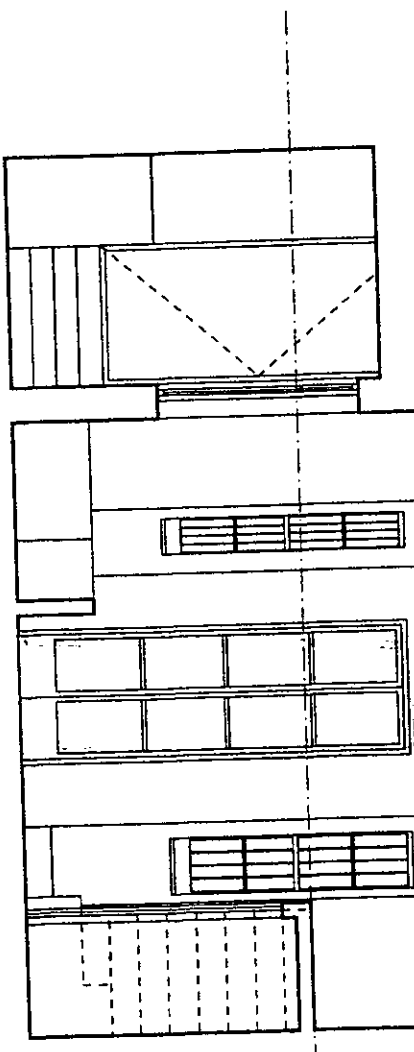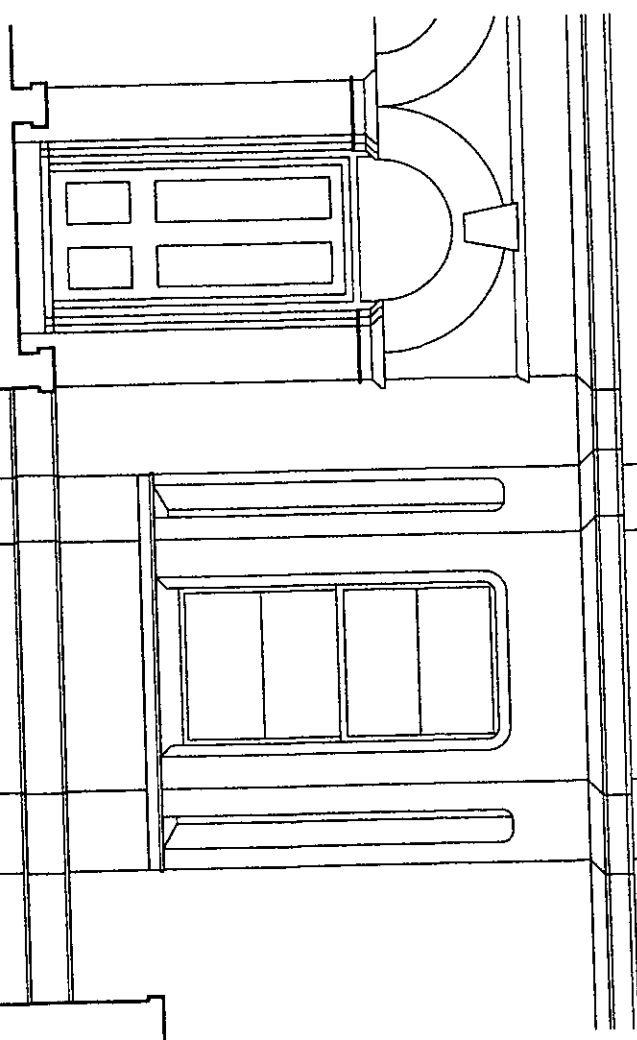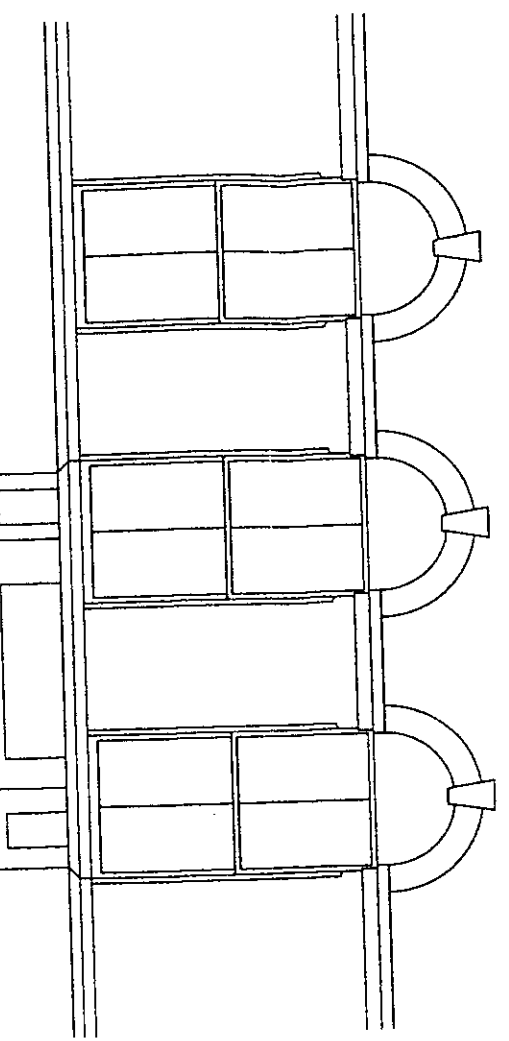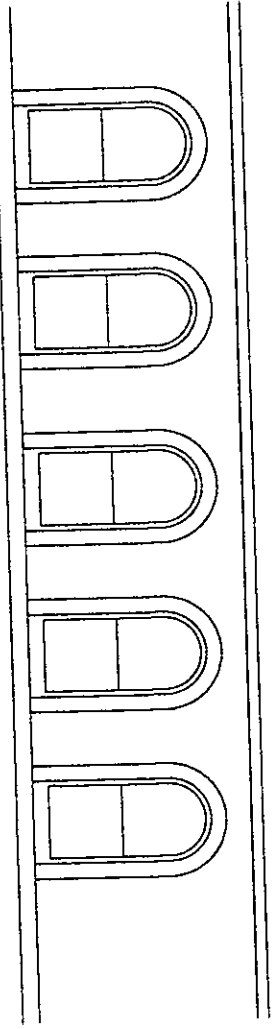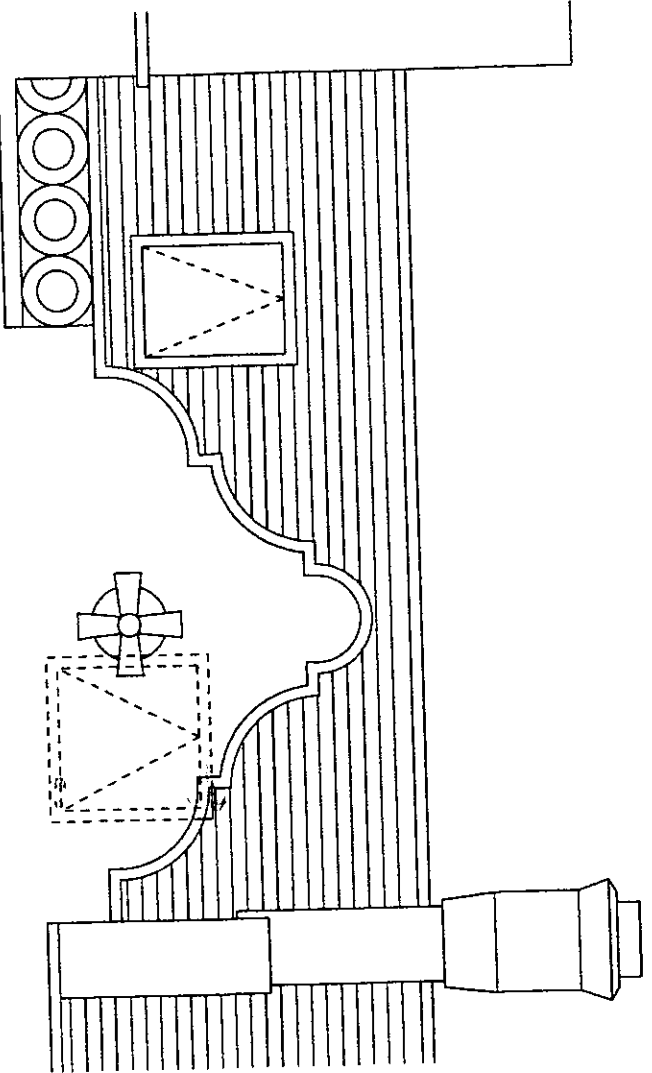

059230
 TOWN PLANNING
 21 FEB 2000
 RECEIVED

RECEIVED
 12 MAR 2000

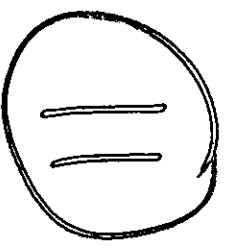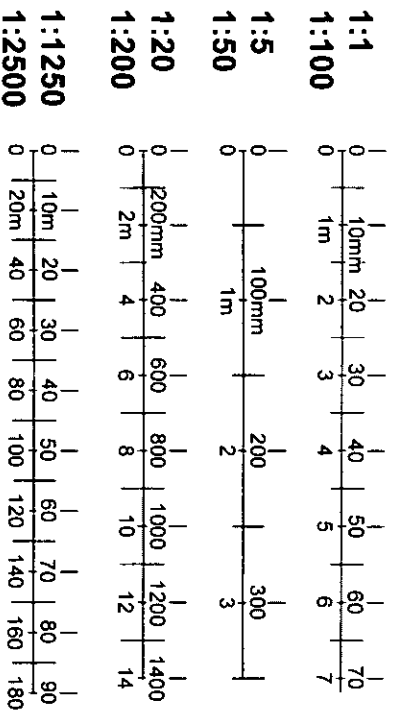

pp/99/2562/B

Alex Michaelis Associates

Unit B, 97-101 Wilsham St, London W11 4AU
 Tel: 0171 221 1237 Fax: 0171/221 0130


PROJECT 70 Lansdowne Road
 London W11

DRAWING TITLE Proposed Front Elevation




SCALE 1:50 DATE December 1999

DRWG. No. LR/99.11 REVISION A


DO NOT SCALE FROM DRAWING. ALL DIMS TO BE CHECKED ON SITE
 REPORT OMISSIONS AND DISCREPANCIES TO THE AIA IMMEDIATELY

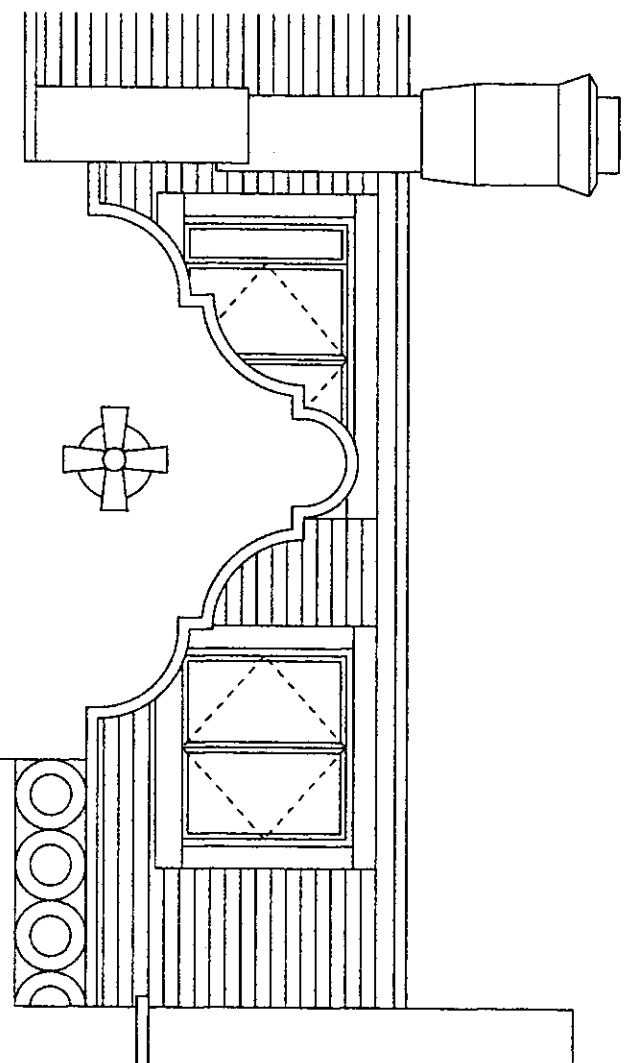

DELEGATED
APPROVAL
2 Nov 2009

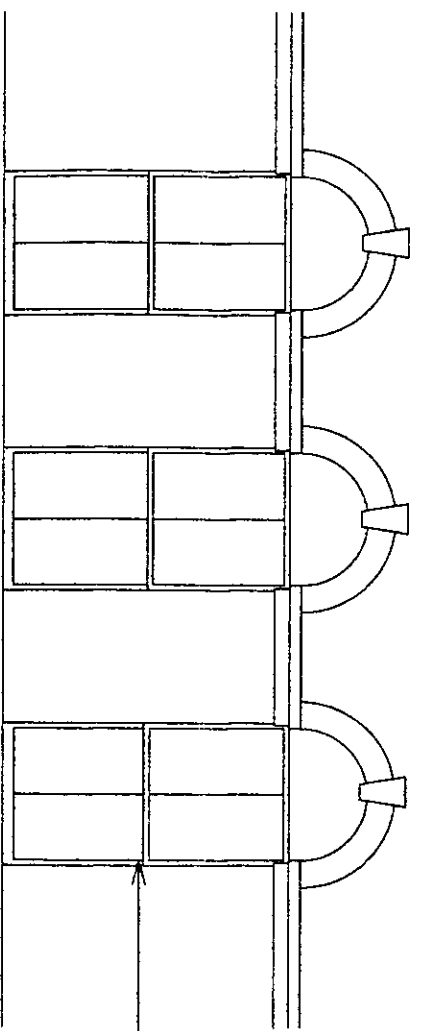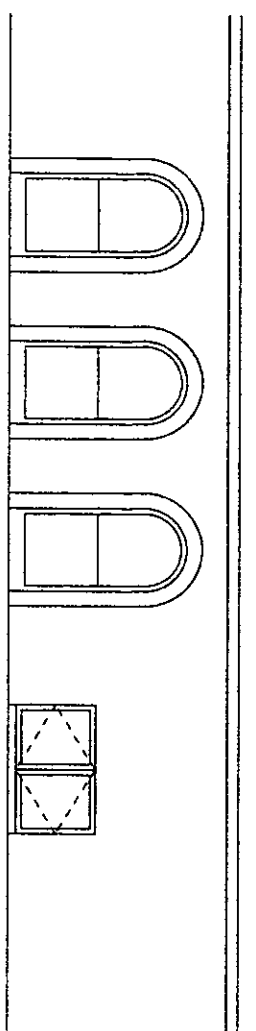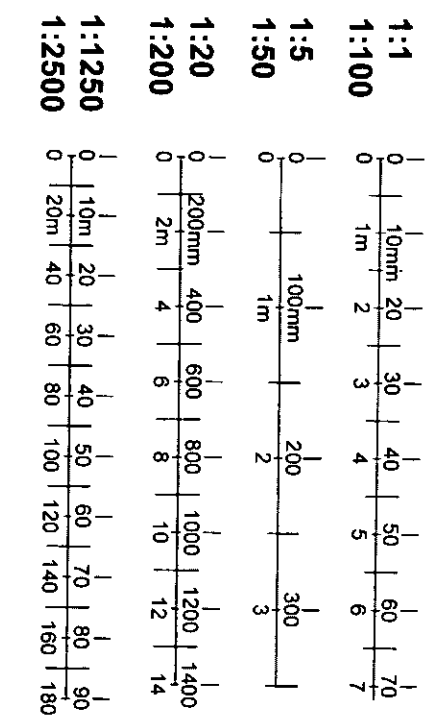

New sash window to match those on existing elevation

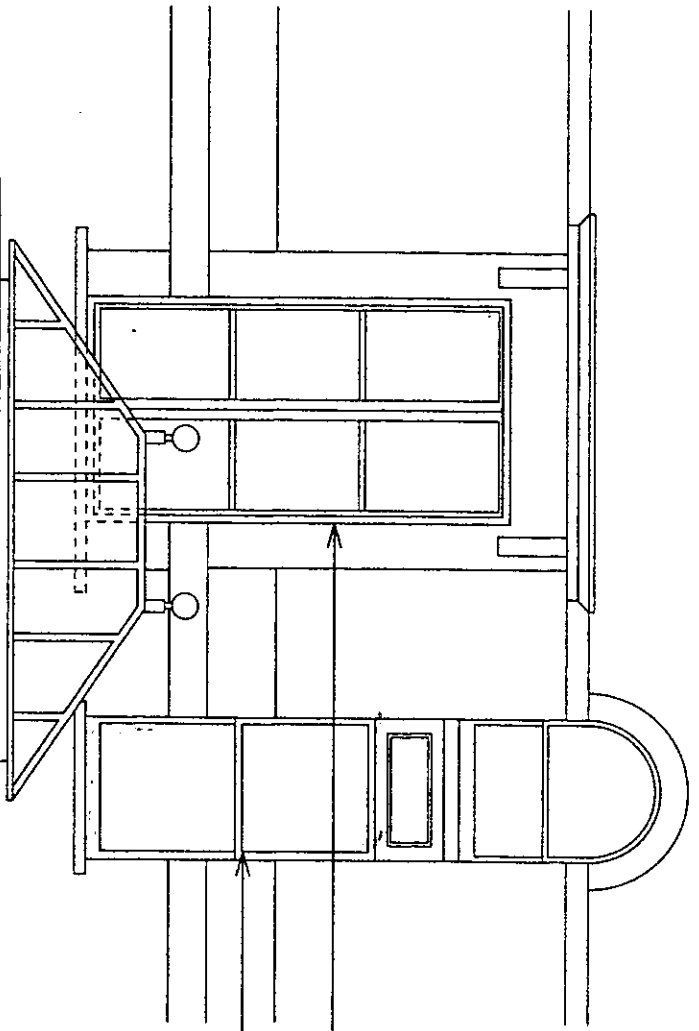

New french windows

New Sash window

12

PH/99/2562/B

Alex Michaelis Associates

Unit B, 97-101 Wilsham St, London W11 4AU
Tel: 0171 221 1237 Fax: 0171/ 221 0130

PROJECT 70 Lansdowne Road
London W11

DRAWING TITLE Proposed Rear Elevation


SCALE 1:50 DATE December 1999

DRWG. No. LR/99.12 REVISION A


DO NOT SCALE FROM DRAWING. ALL DIMS TO BE CHECKED ON SITE
REPORT OMISSIONS AND DISCREPANCIES TO THE AIA IMMEDIATELY

RECEIVED
7 FEB 2000
PLANNING


BAKER & CO.
 TOWN PLANNING
 21 FEB 2000
 RECEIVED

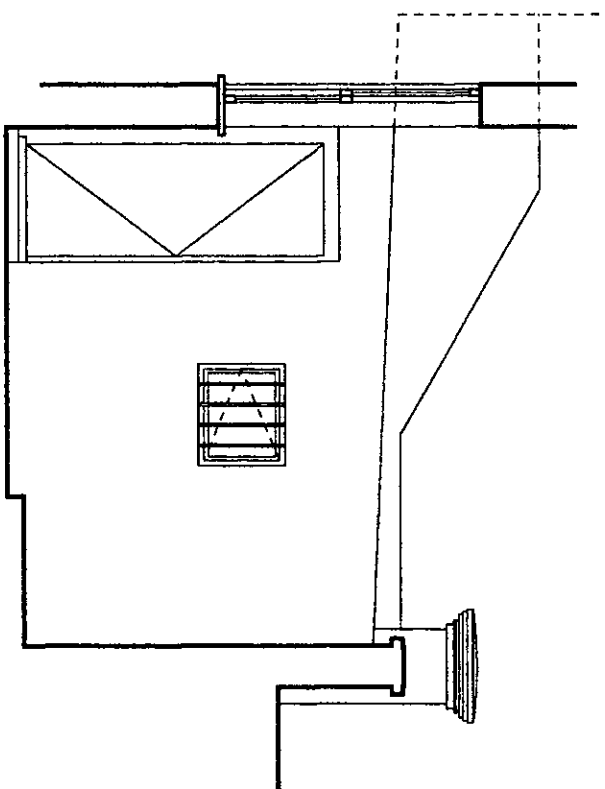

Right Hand Side Elevation

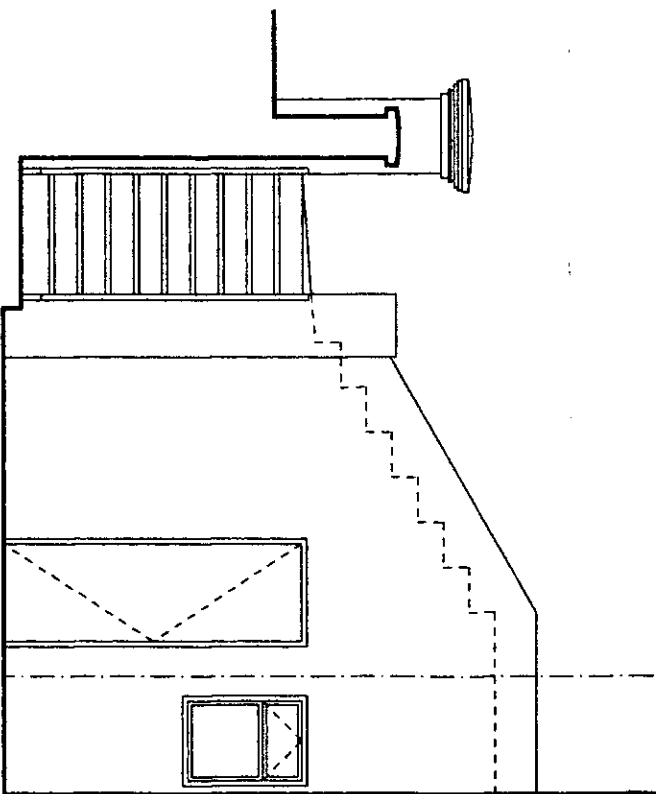

Left Hand Side Elevation

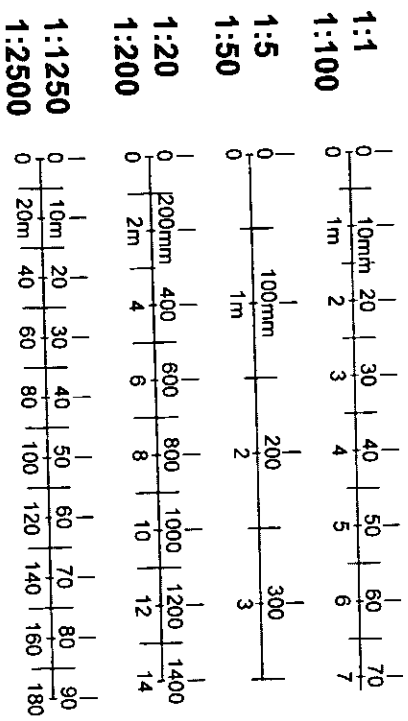


13


pp | 99 | 2562 / B

Alex Michaelis Associates Unit B, 97-101 Wilsham St, London W11 4AU Tel: 0171 221 1237 Fax: 0171 221 0130	
PROJECT 70 Lansdowne Road London W11	
DRAWING TITLE Existing Front Basement Elevations	
SCALE 1:50	DATE January 2000
DRWG. No. LR99.13	REVISION
<small>DO NOT SCALE FROM DRAWING. ALL DIMS TO BE CHECKED ON SITE. REPORT OMISSIONS AND DISCREPANCIES TO THE MAIN DRAWING FILE.</small>	


DELEGATED
 APPROVAL
 2 MAR 2000

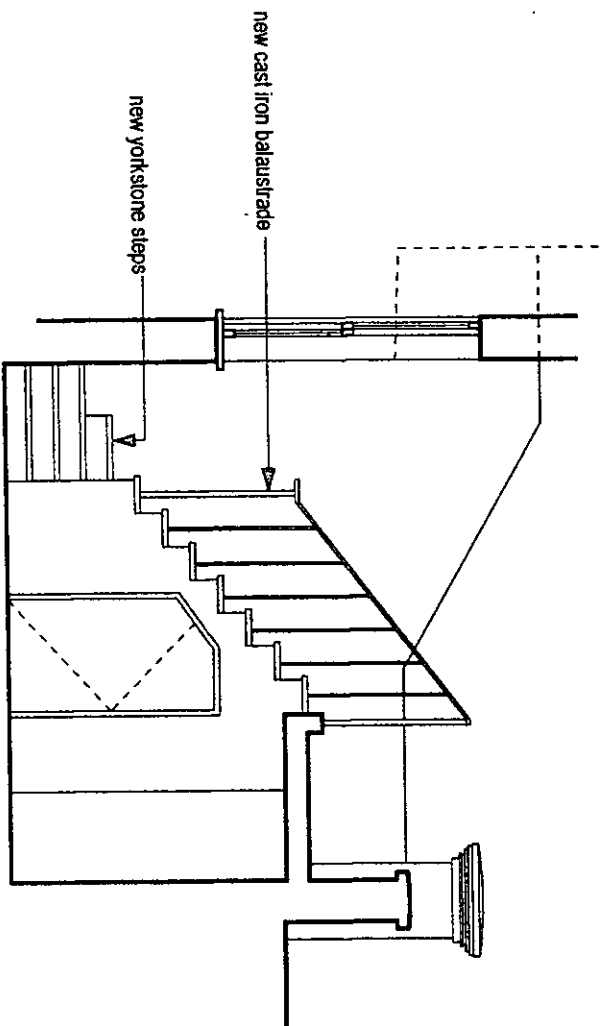

Right Hand Side Elevation

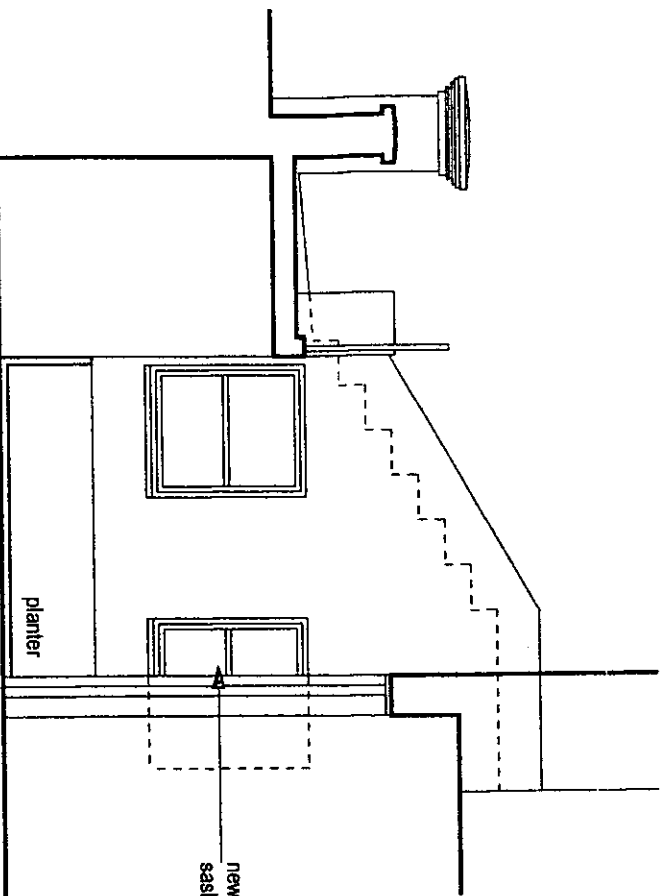

Left Hand Side Elevation

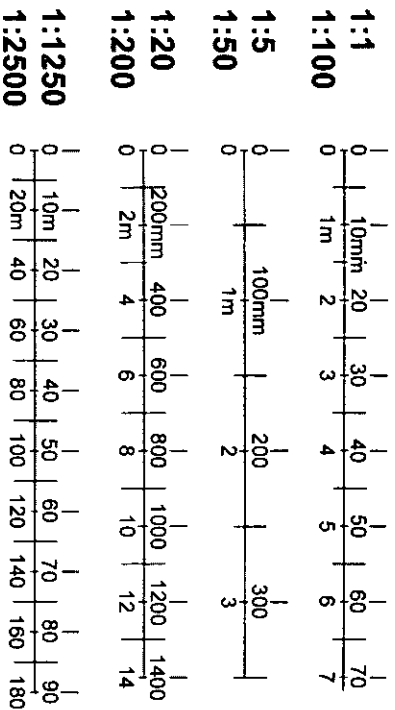

14

pp/99/2562/B

<p>Alex Michaelis Associates Unit B, 97-101 Wisham St, London W11 4AU Tel: 0171 221 1237 Fax: 0171 221 0130</p>	
<p>PROJECT 70 Lansdowne Road London W11</p>	
<p>DRAWING TITLE Proposed Front Basement Elevations</p>	
SCALE 1:50	DATE January 2000
DRWG. No. LR/99.14	REVISION

DO NOT SCALE FROM DRAWING. ALL DIMS TO BE CHECKED ON SITE REPORT OMISSIONS AND DISCREPANCIES TO THE AMM IMMEDIATELY

RECEIVED
 21 FEB 2000
 W11 PLANNING