
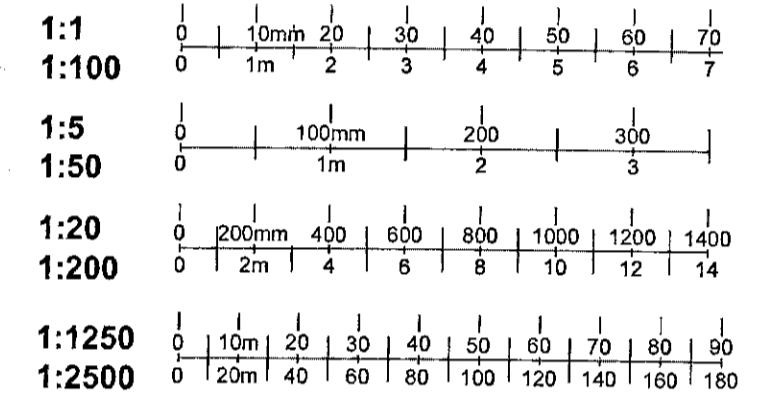
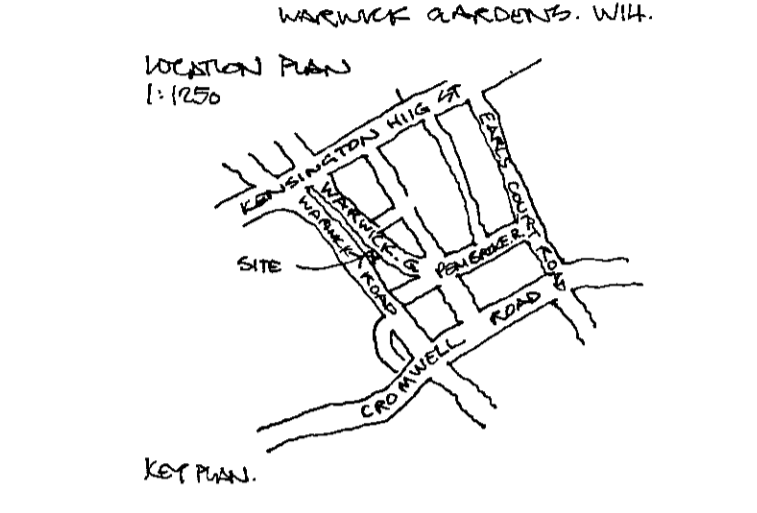


The copyright of the design remains with LAMBERT SCOTT & INNES and may not be reproduced without their prior written consent. All dimensions are to be checked on site and the Architect notified of any discrepancies. Do not scale from this drawing for Constructional purposes.

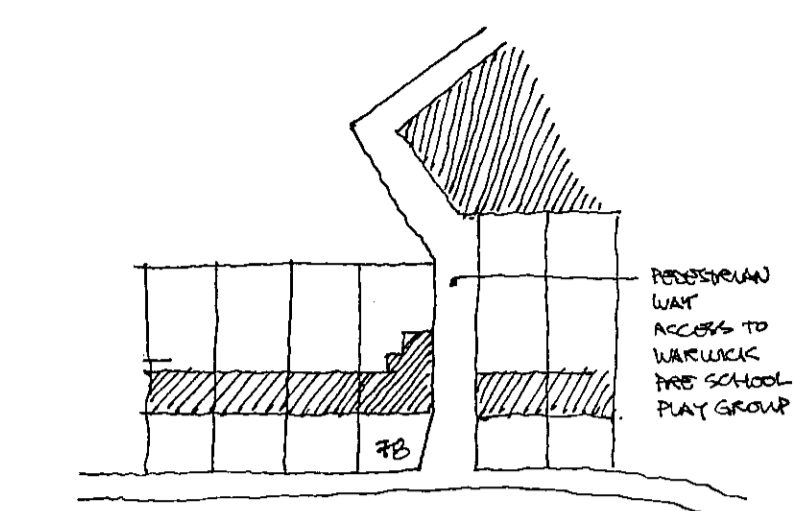

R.B.K. & C. TOWN PLANNING
21 DEC 1999
RECEIVED


DELEGATED APPROVAL
11 JAN 2000

pr/99/2385A


NO.	DATE	REVISION
A	15 DEC 1999	EXISTING LIVING ROOM DOORS REMAINING. CHANGE DOOR TO STUDY. PROPOSED LATH ROOF IN LATH SLATE TO BATHROOM. DOOR/STAIRCASE PROVISIONS REFINED. SIDEWALK EXTENSION SET BACK. ELEVATION

KM ARCHITECTURE & DEVELOPMENT

CLIENT	J.D.BARDIGAR, LIMITED
JOB	78 WARWICK GRDNS LONDON W14
TITLE	EXISTING & PROPOSED PLANS, ELEVATIONS, SECTIONS
DATE	NOV 1999
CODE	92349 A 001
REV	A
DRAWN BY	

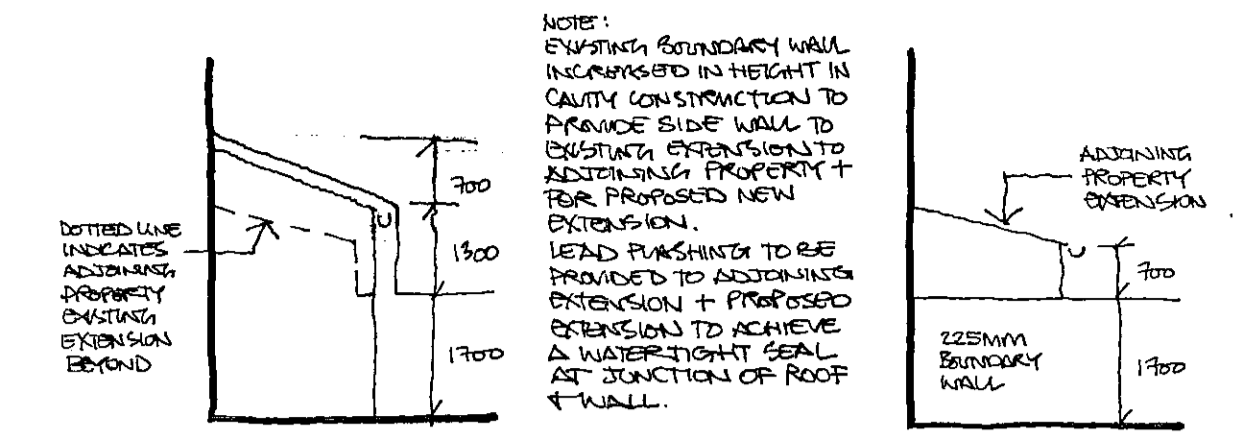



PROPOSED SIDE ELEVATION EXISTING SIDE ELEVATION

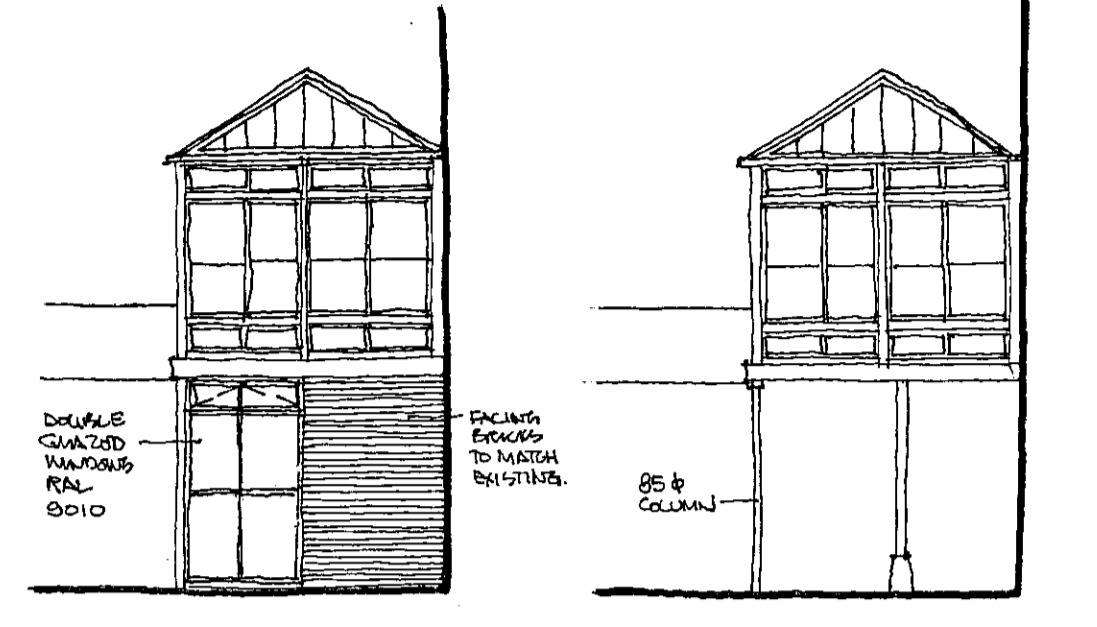


PROPOSED SIDE ELEVATION EXISTING SIDE ELEVATION




Existing Rear Elevation 1:100 Proposed Rear Elevation 1:100

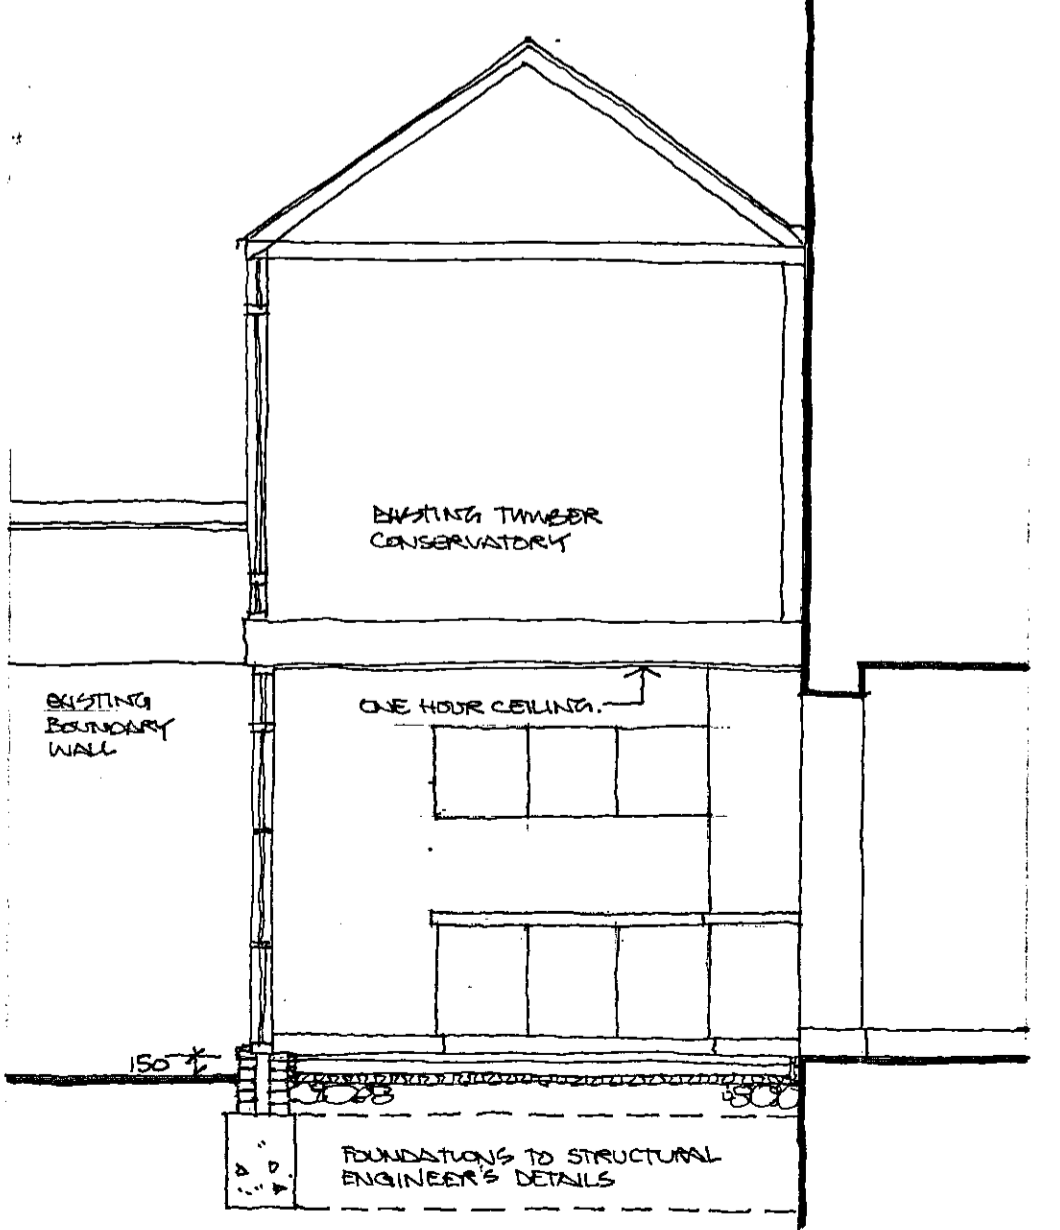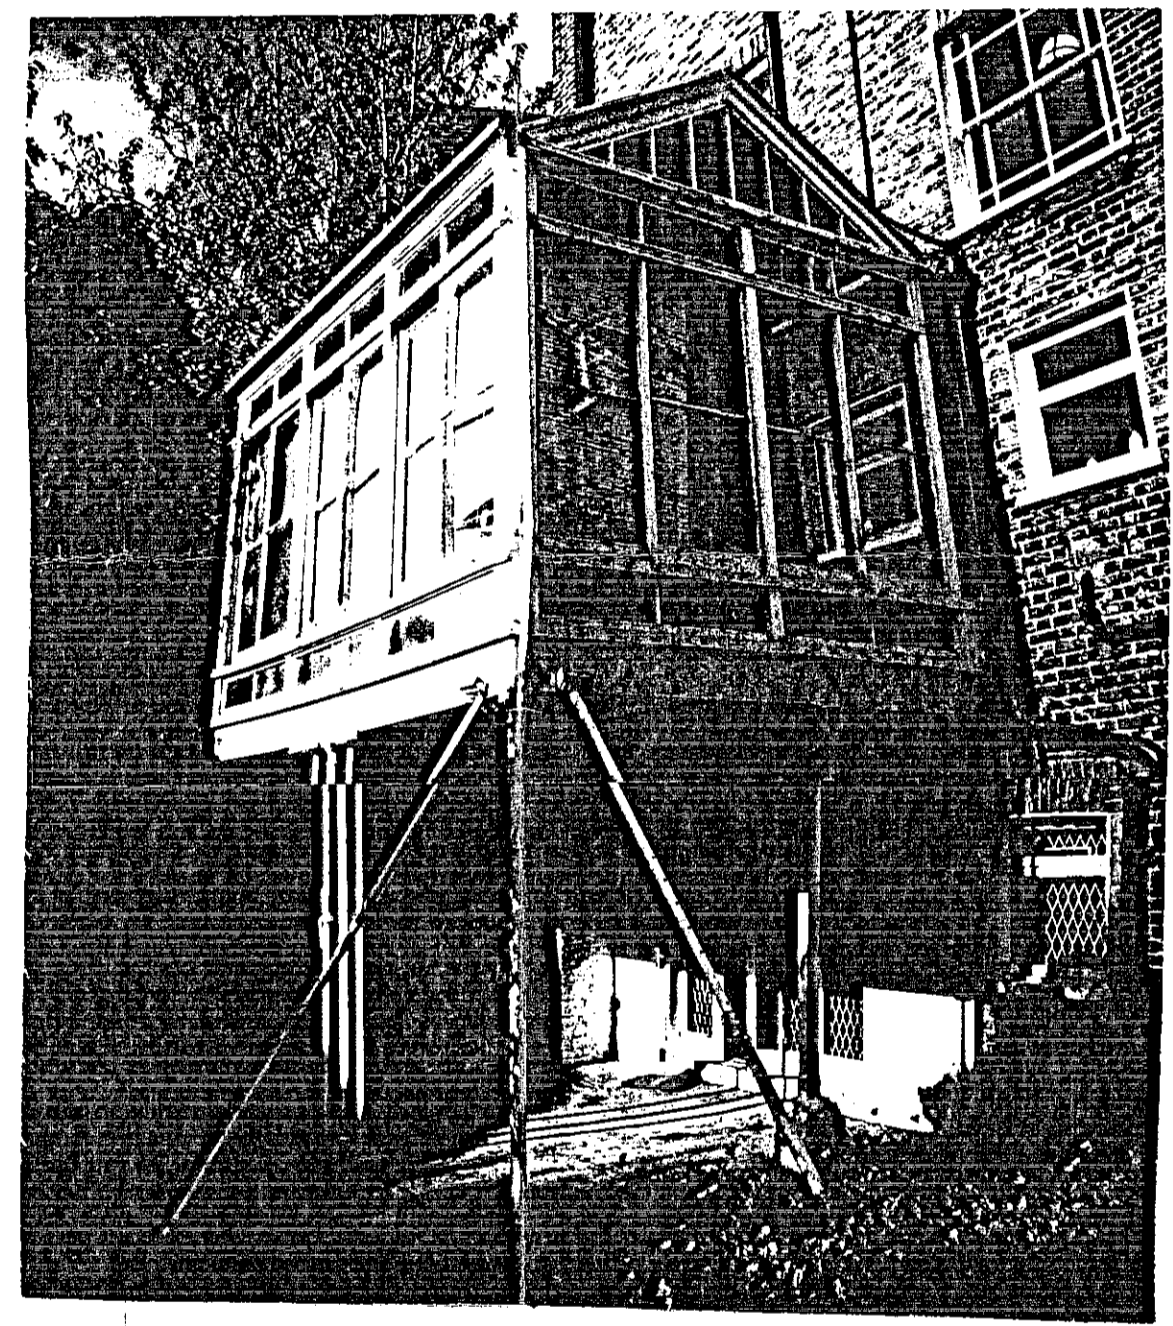


SECTION 1-1

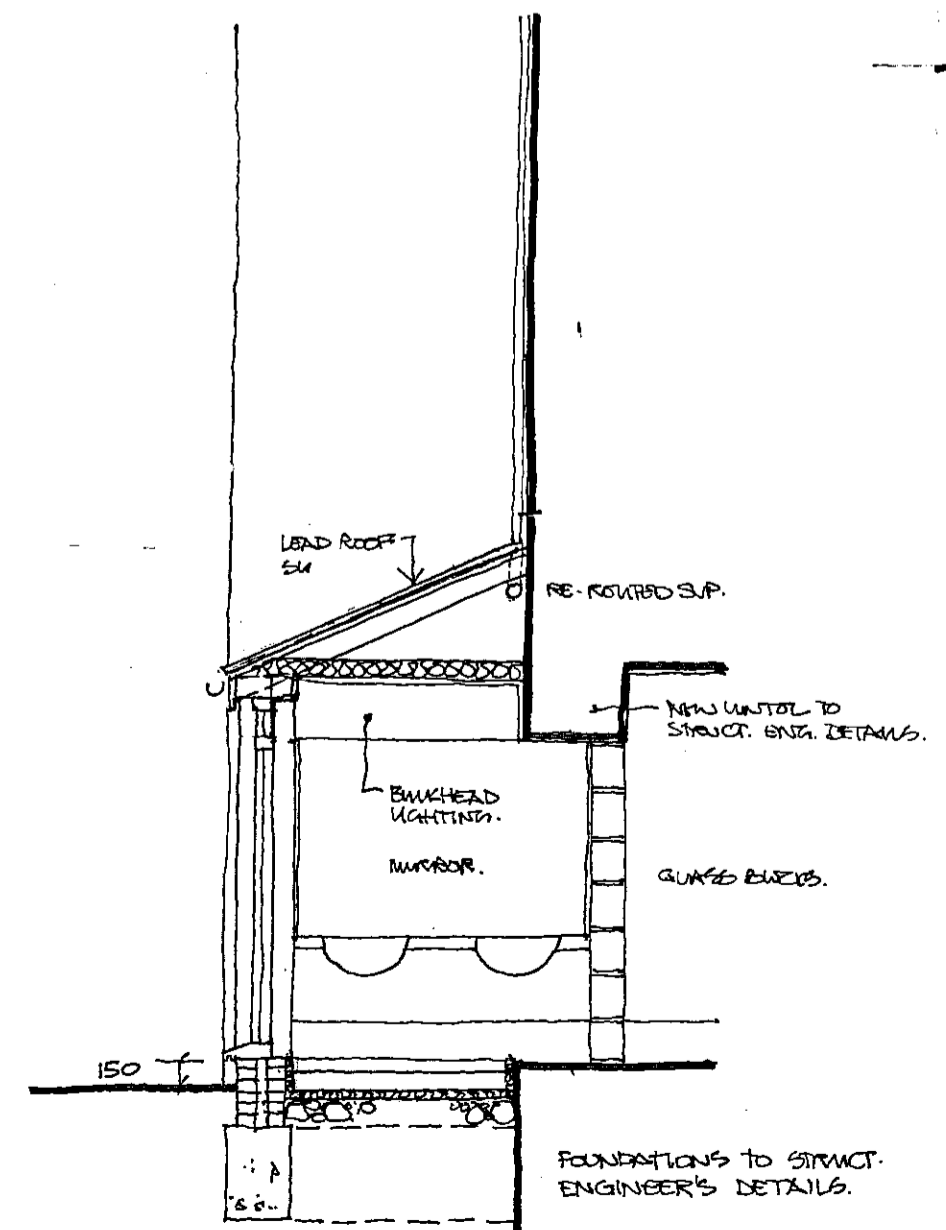

SECTION 2-2

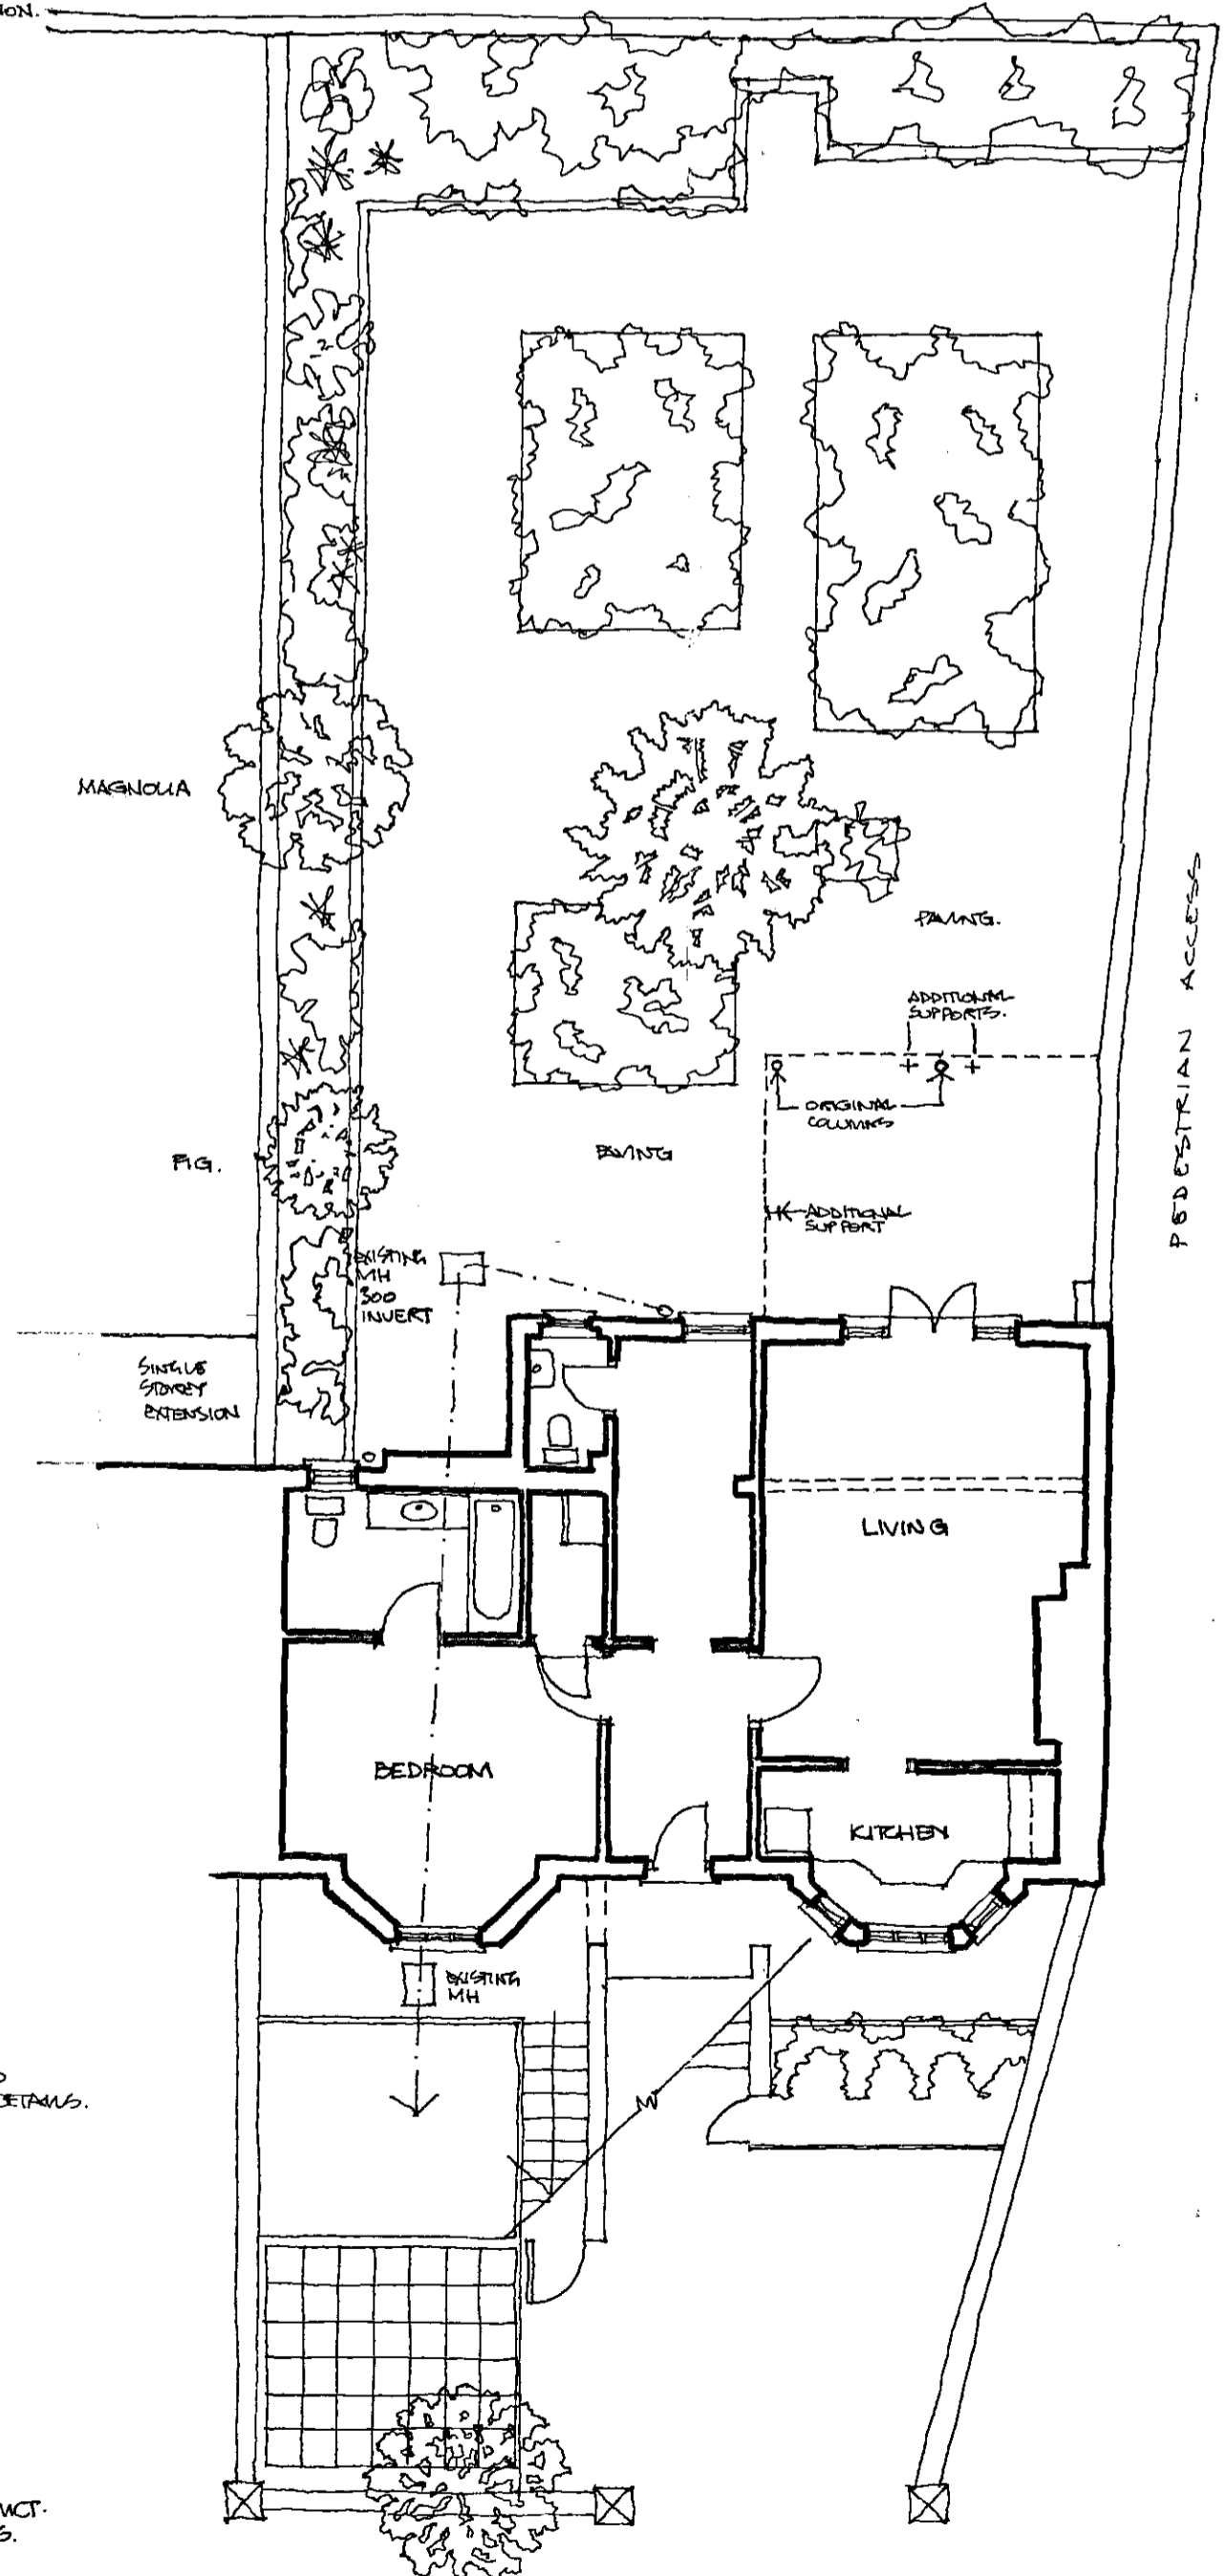

SITE LAYOUT - GROUND FLOOR EXISTING 1:100

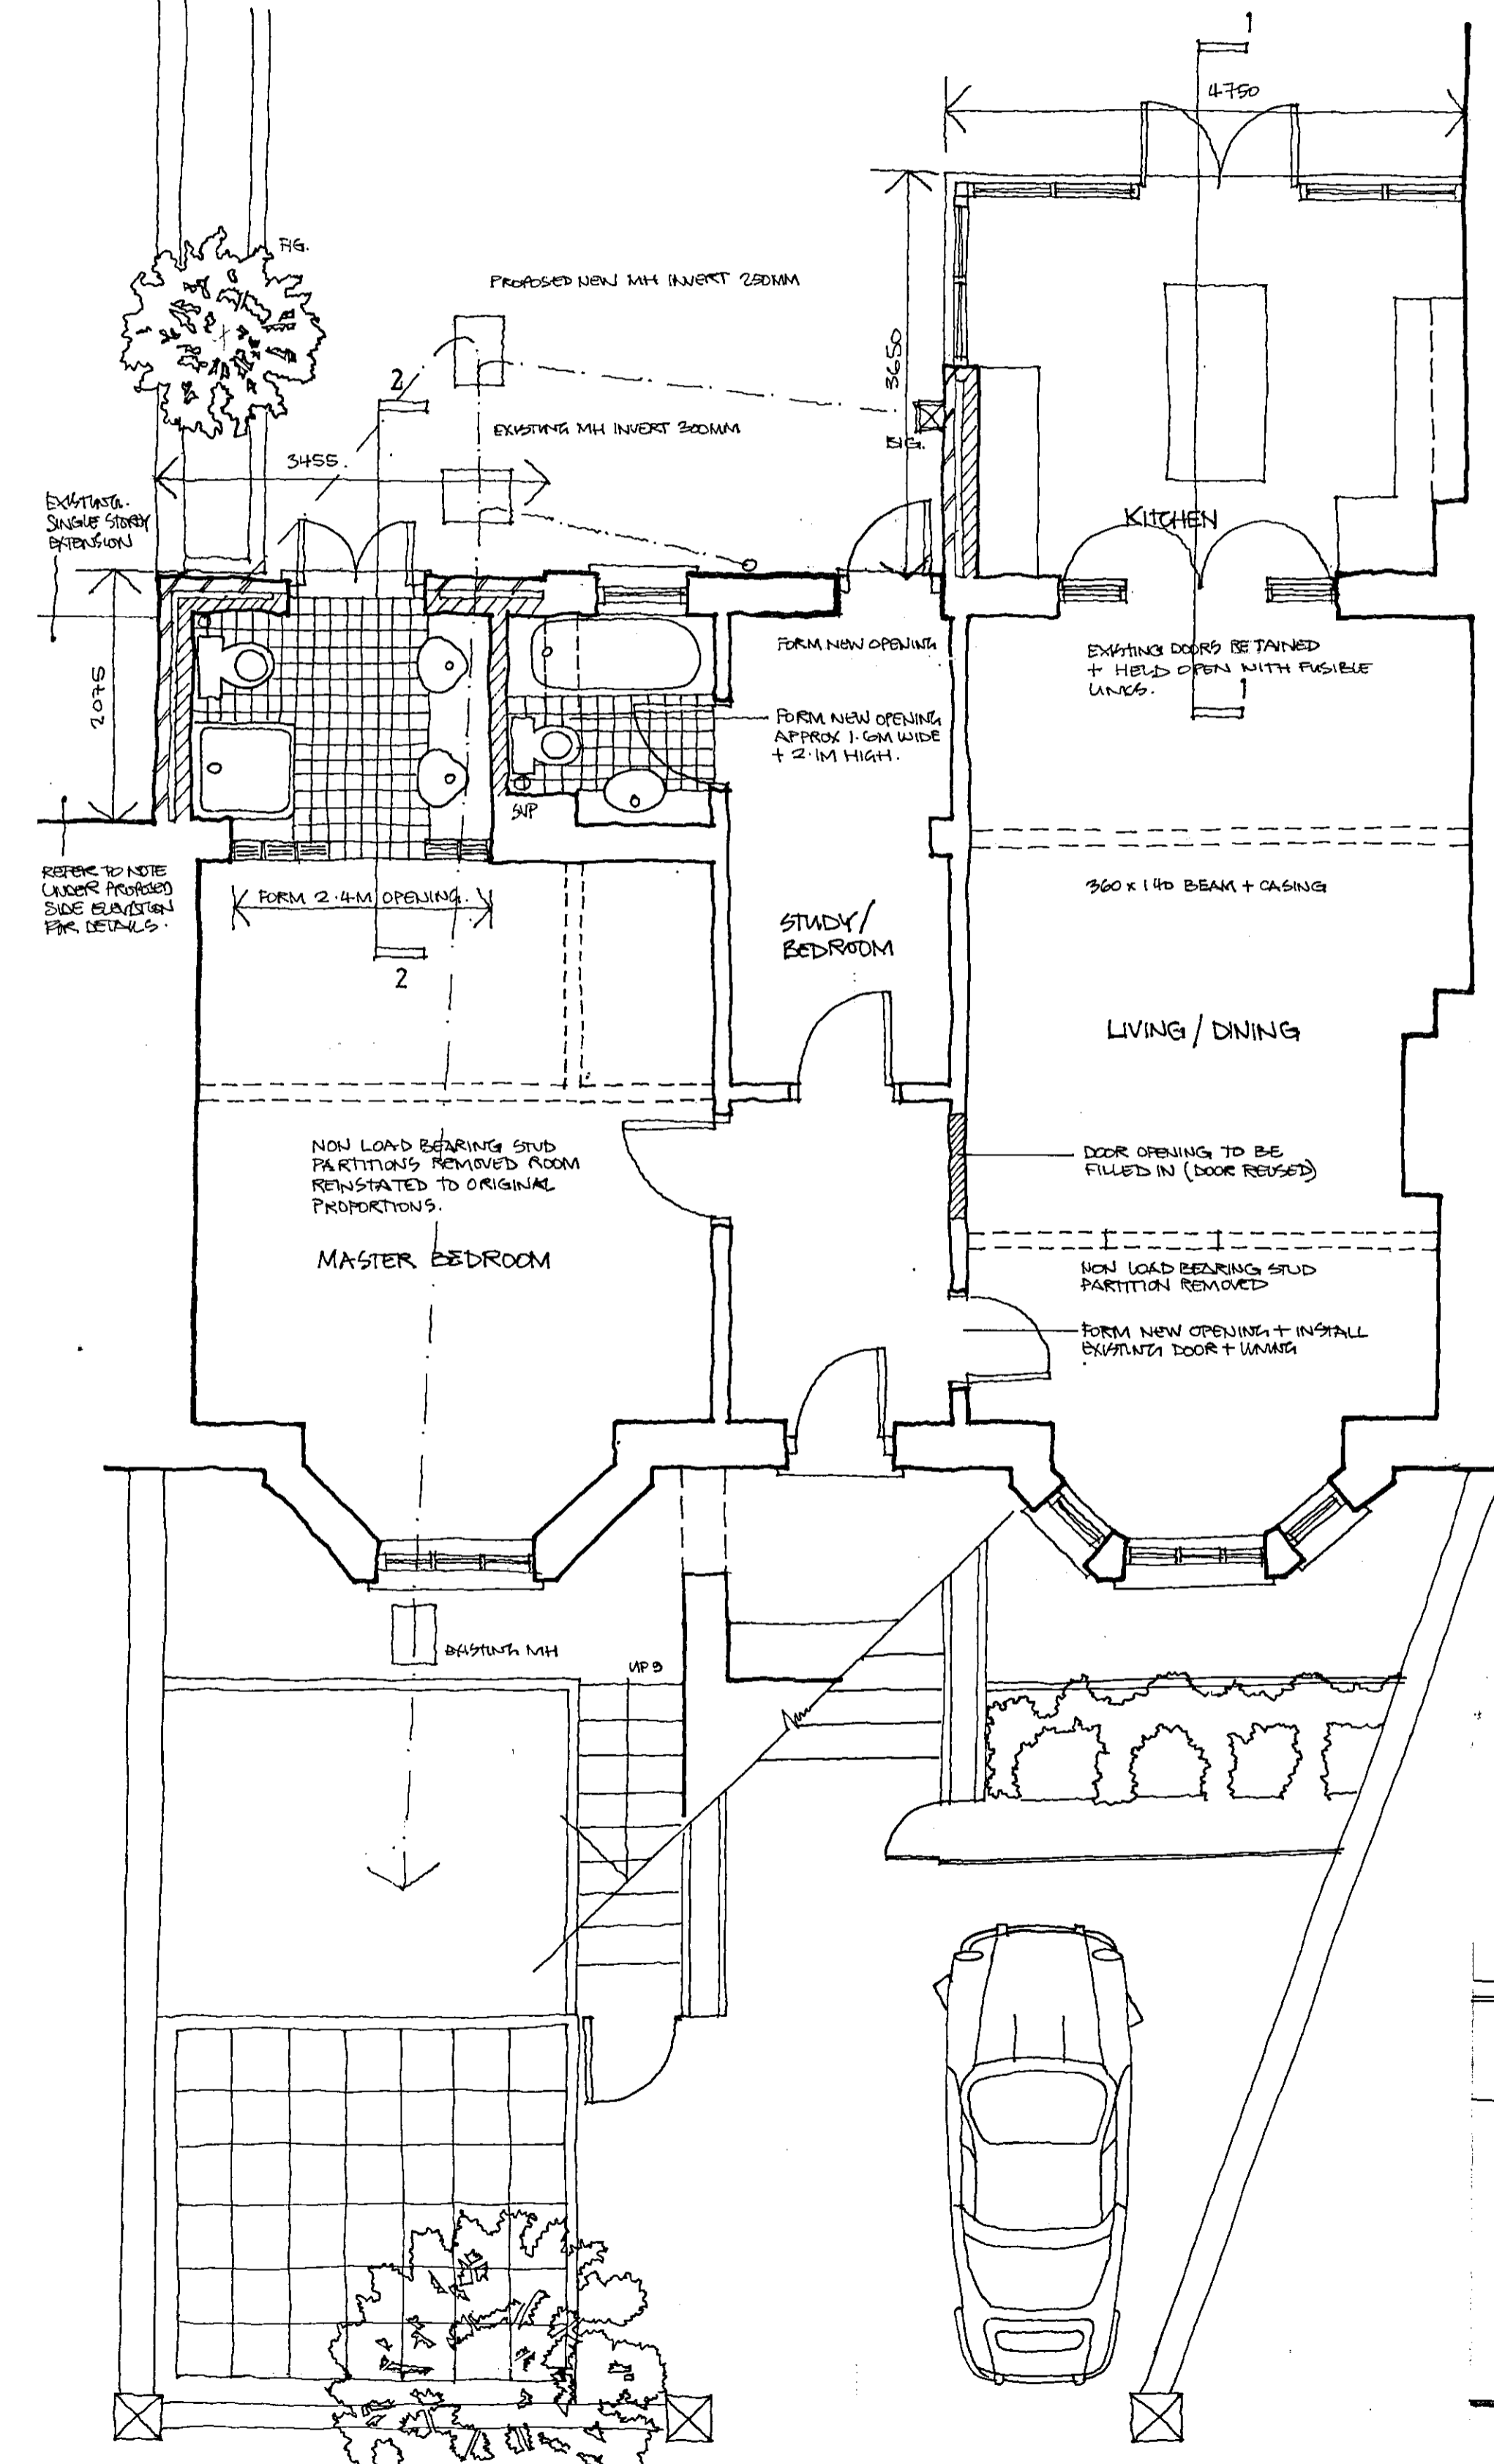

PROPOSED GROUND FLOOR PLAN 1:50