



TP/99/2488
①

DELEGATED
26 NOV 2000
RECEIVED


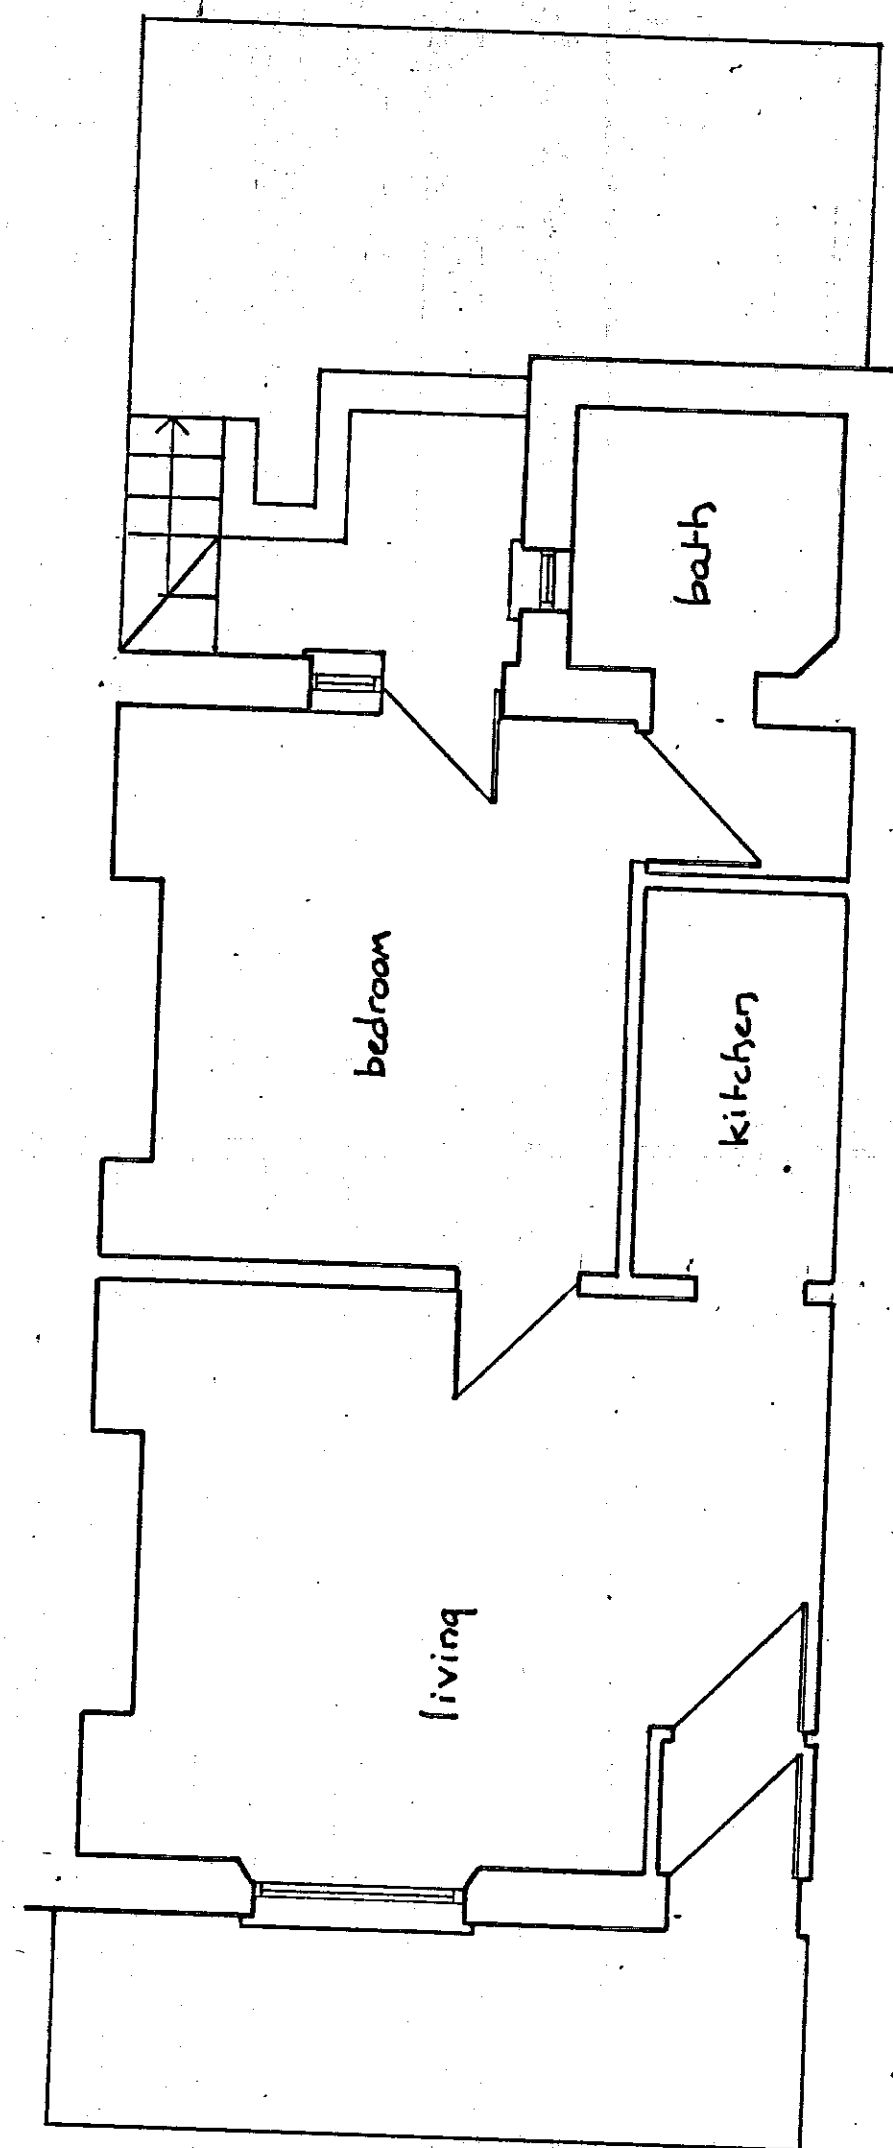


BASEMENT

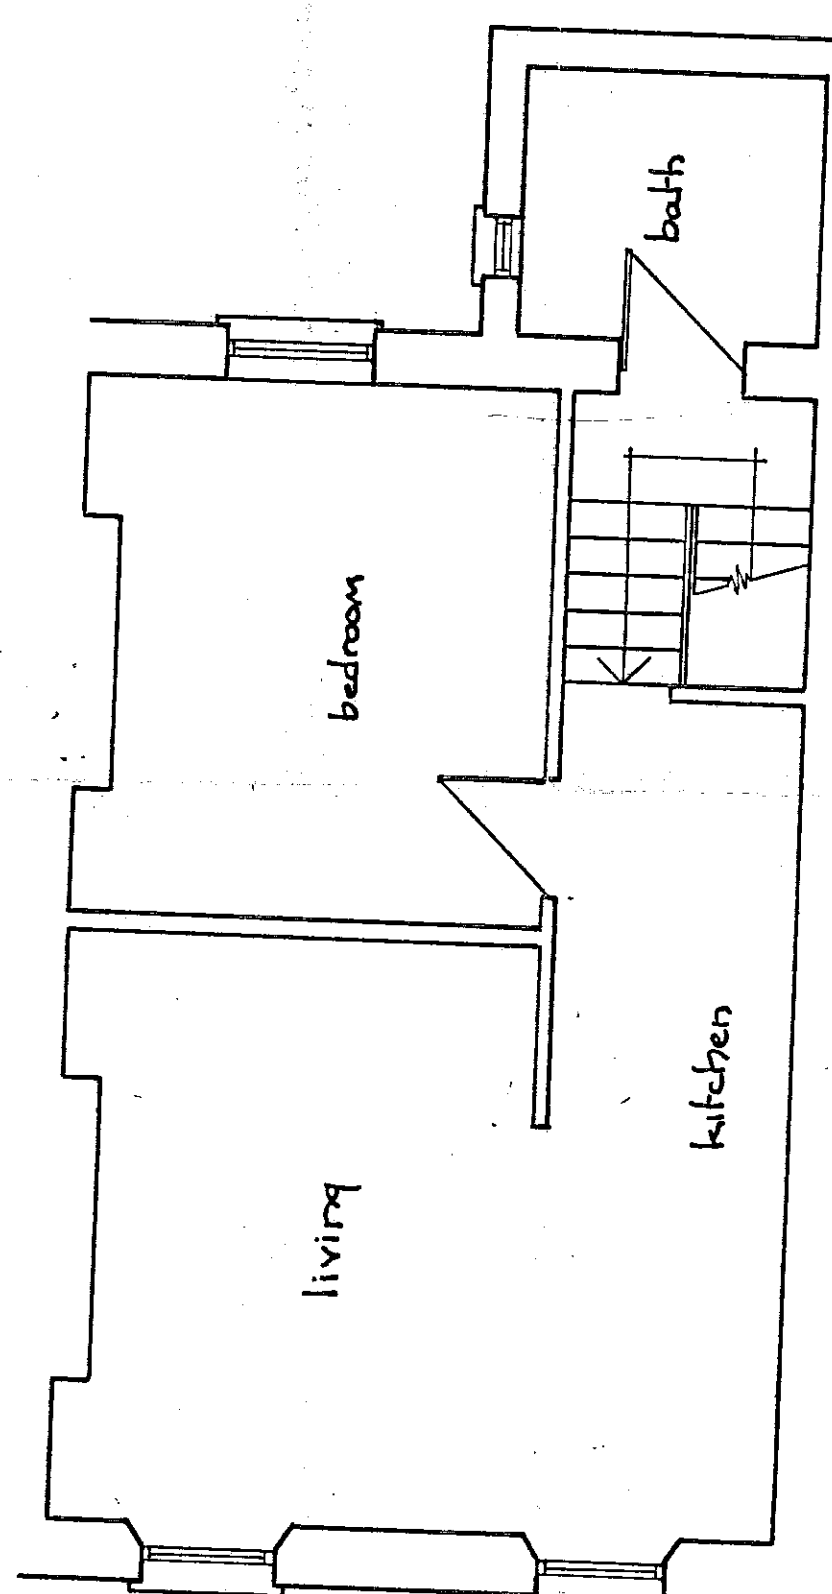

TOP STOREY

TOWN PLANNING
15 NOV 1999
RECEIVED

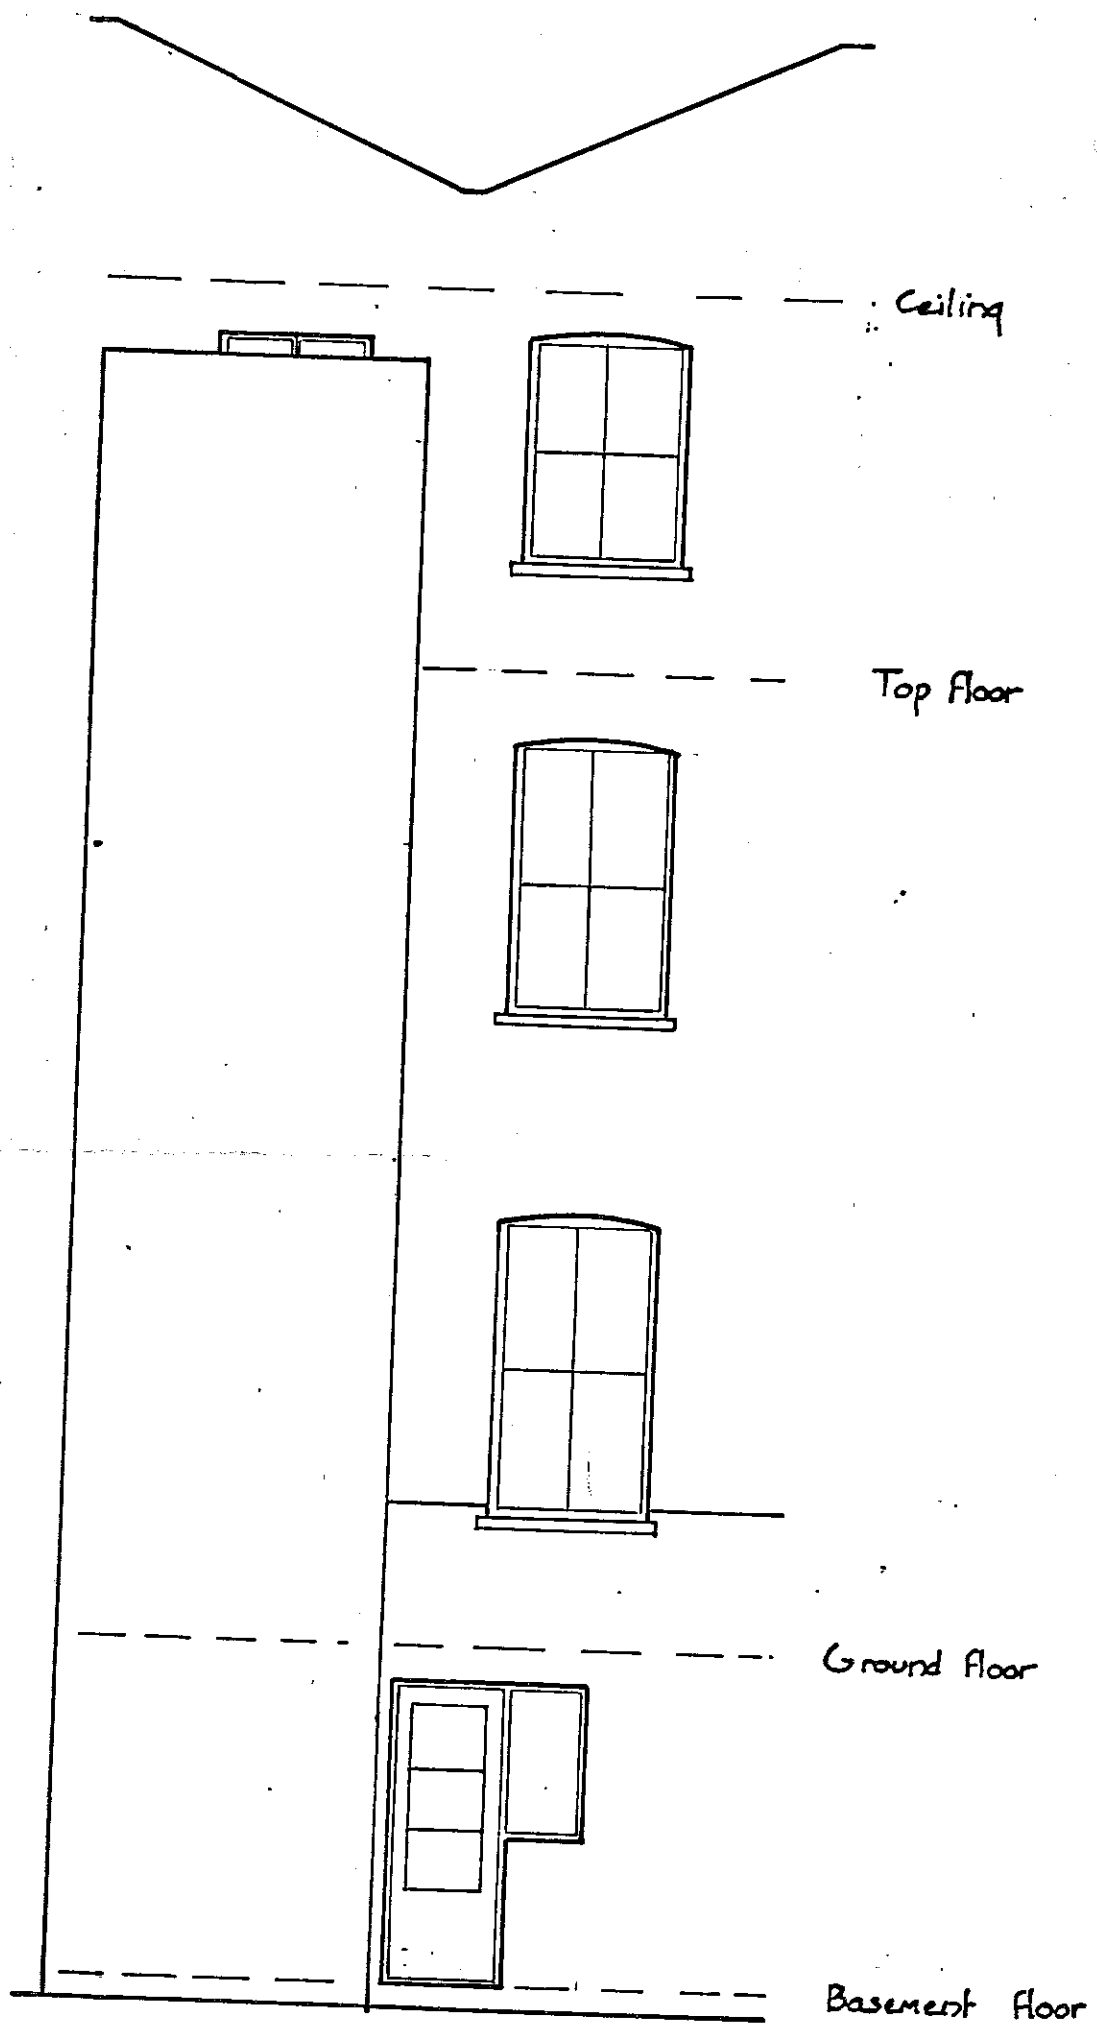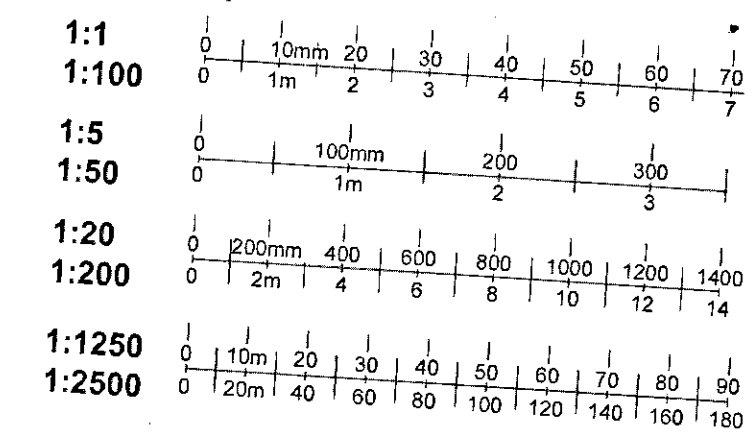





REAR ELEVATION

①

DELEGATED
26 NOV 2000
RECEIVED

PP992487

CONGREVE HORNER Chartered Surveyors		Property:	63 PORTLAND ROAD, LONDON, W11
108 Fulham Palace Road, London, W6 9PL		Project:	Alterations to Basement and Top Storeys
Tel: 0181-741 8672 Fax: 0181-748 3478		Drwg:	Existing
		Drw. No.:	2603/01 Status: Planning
		Scale:-	1:50
		Date:-	October 1999
<small>DO NOT SCALE FROM THIS DRAWING</small>			

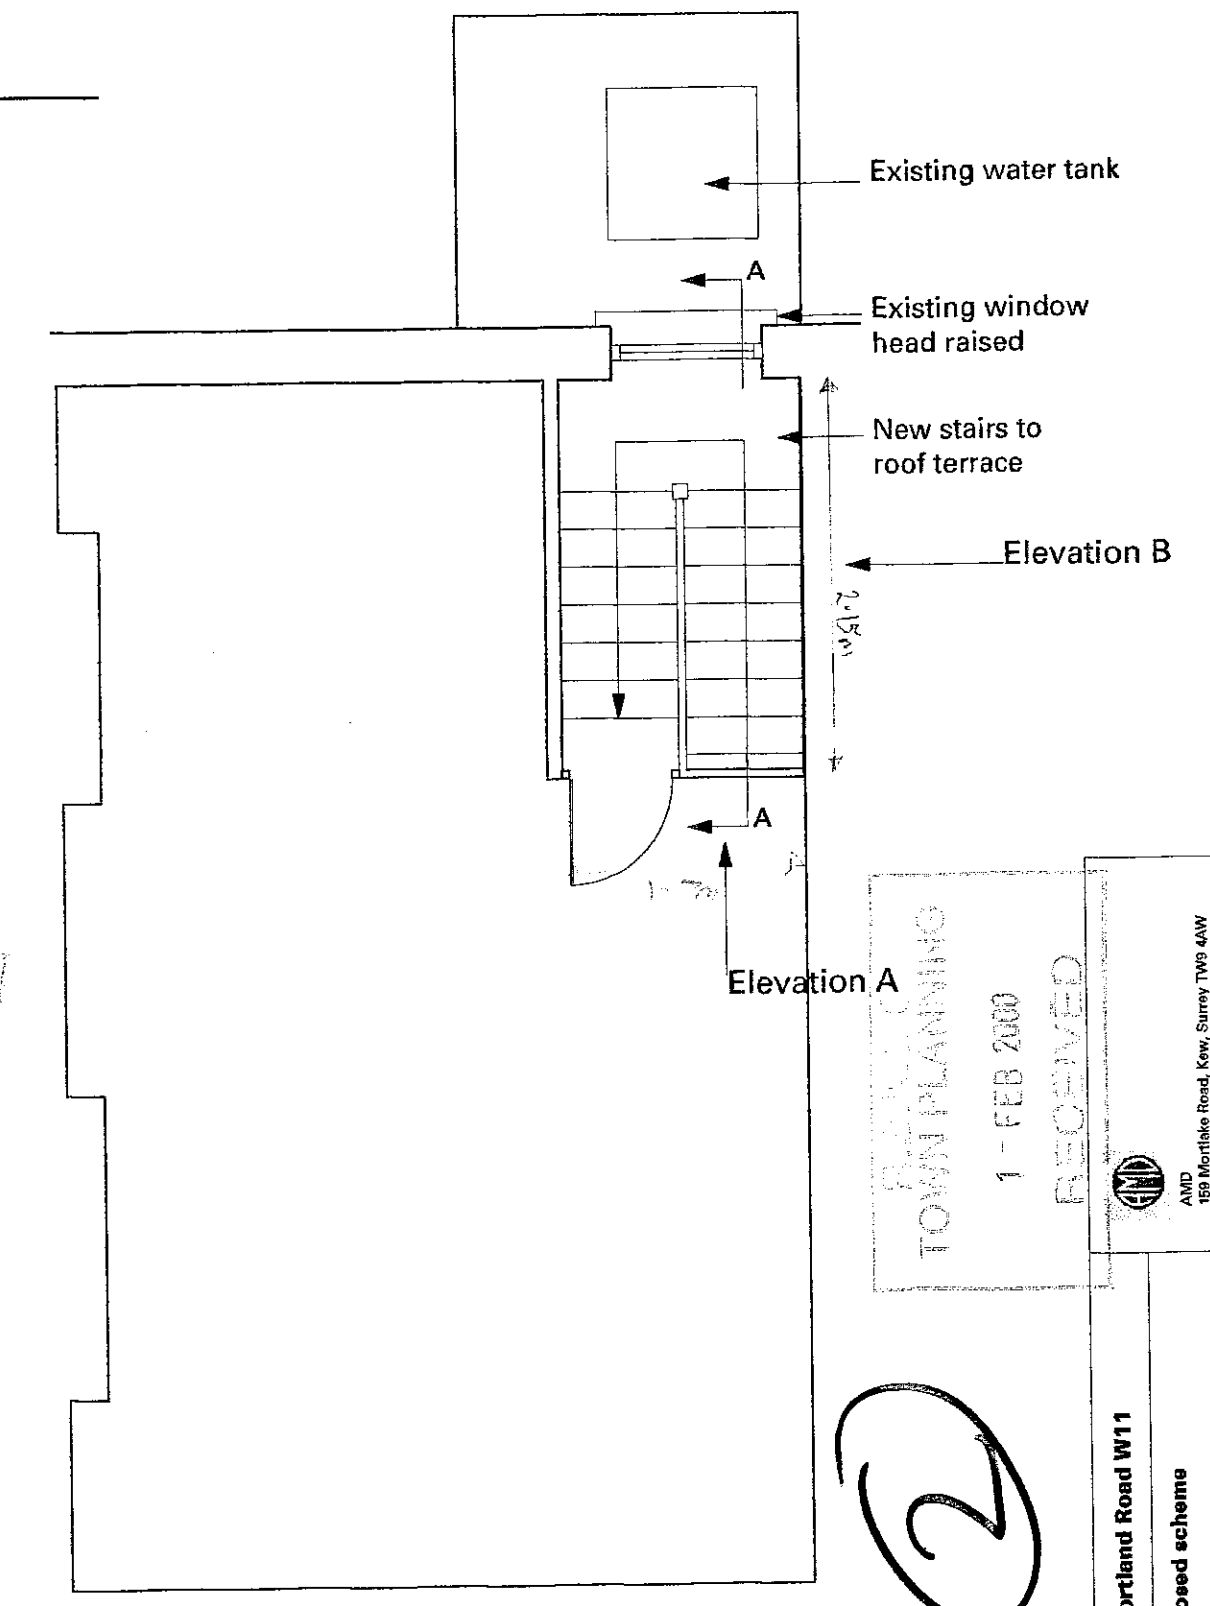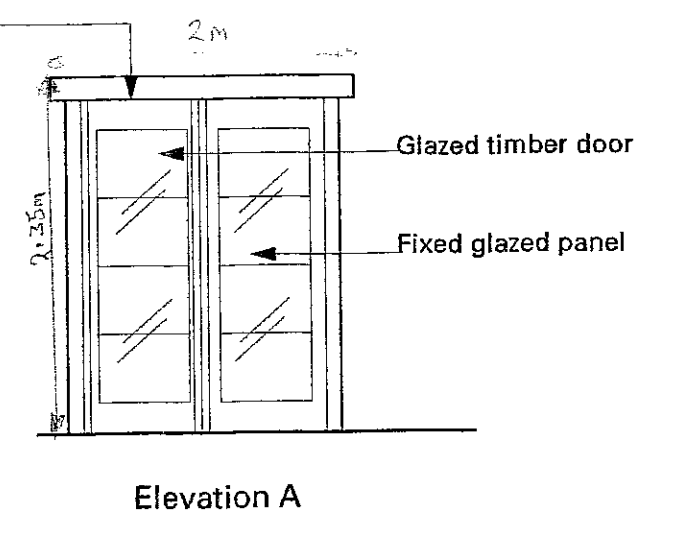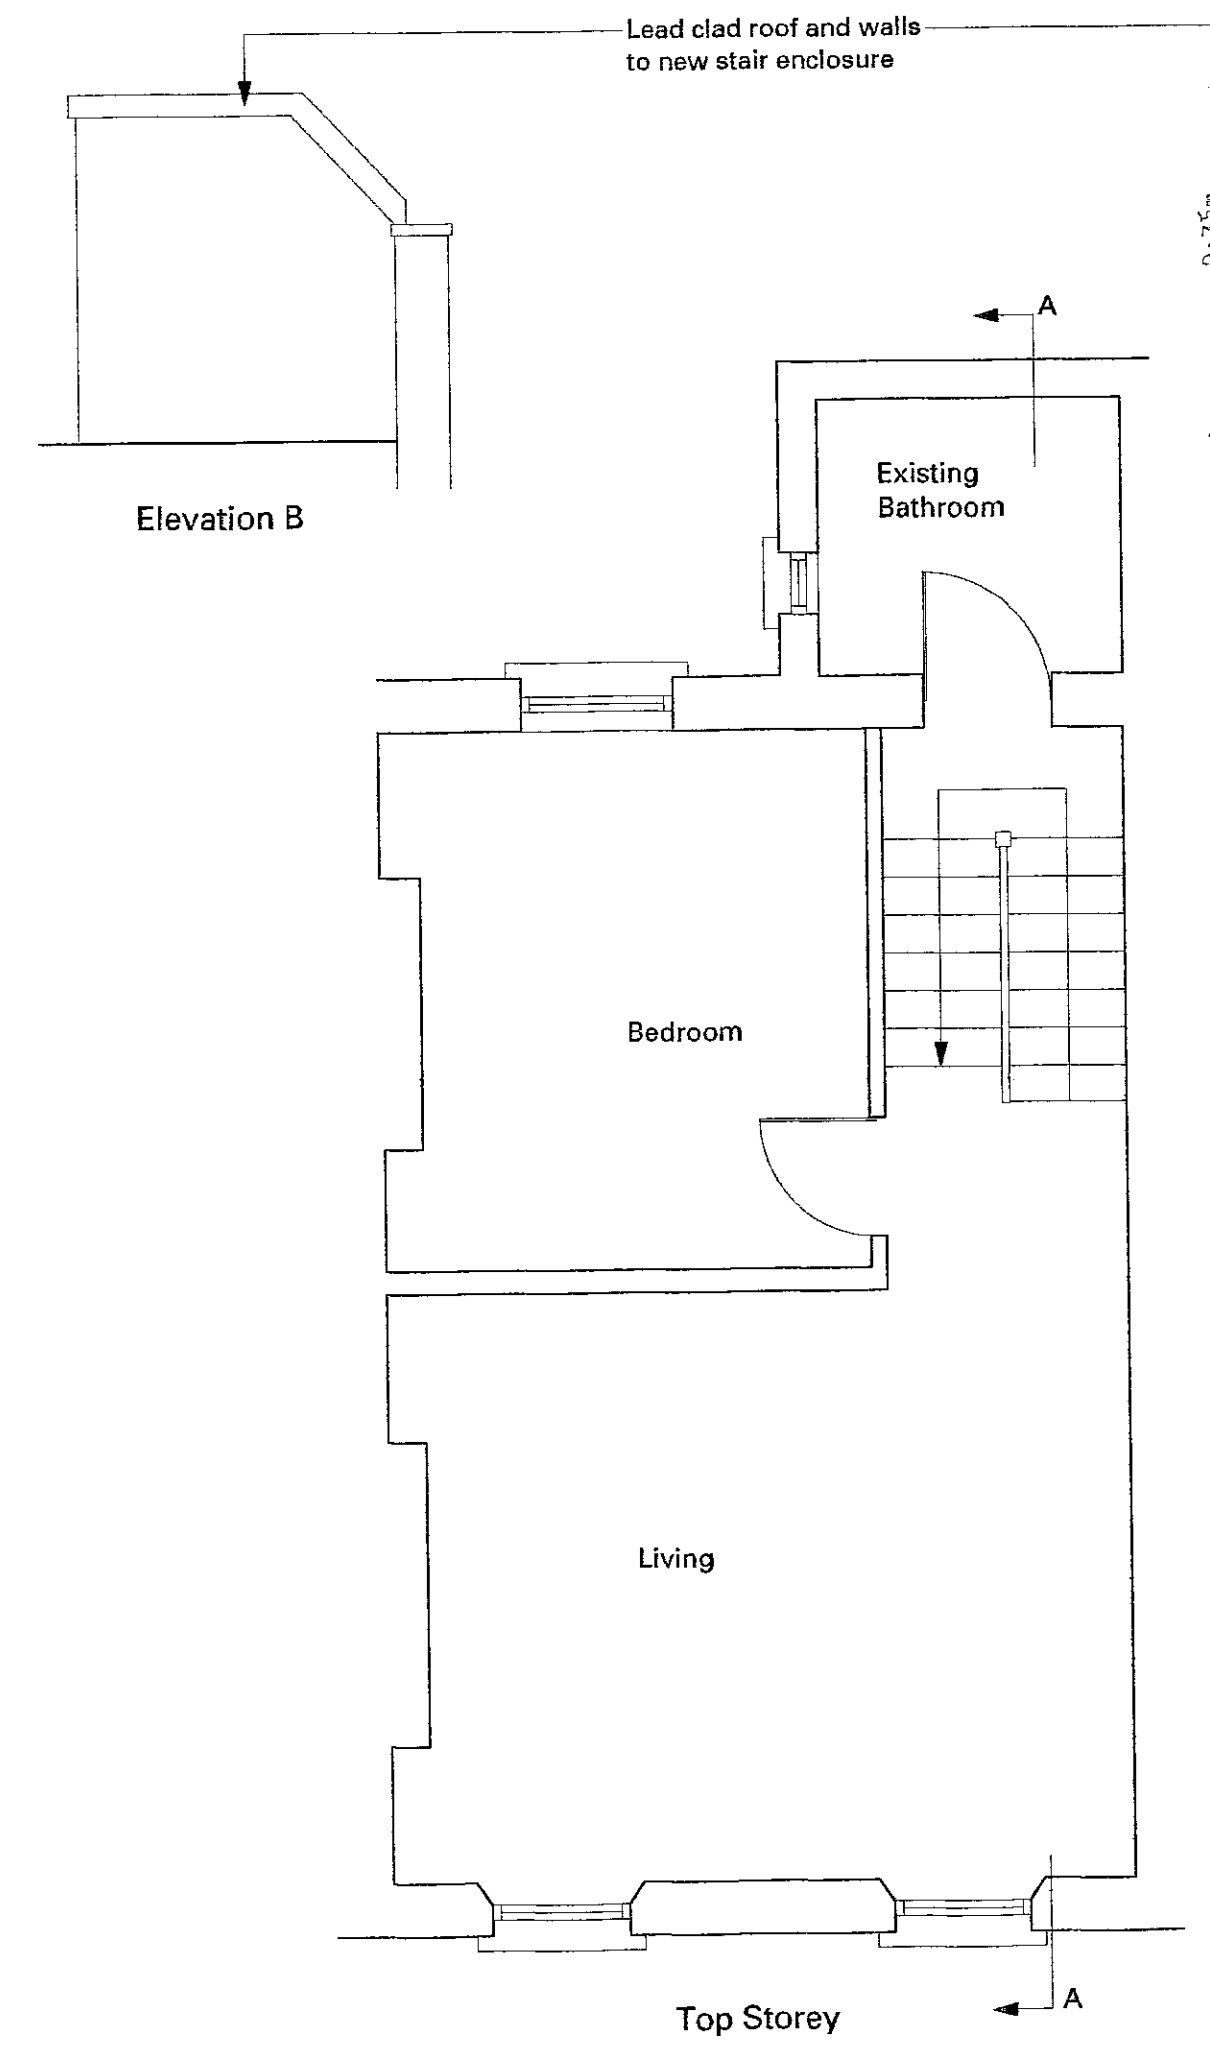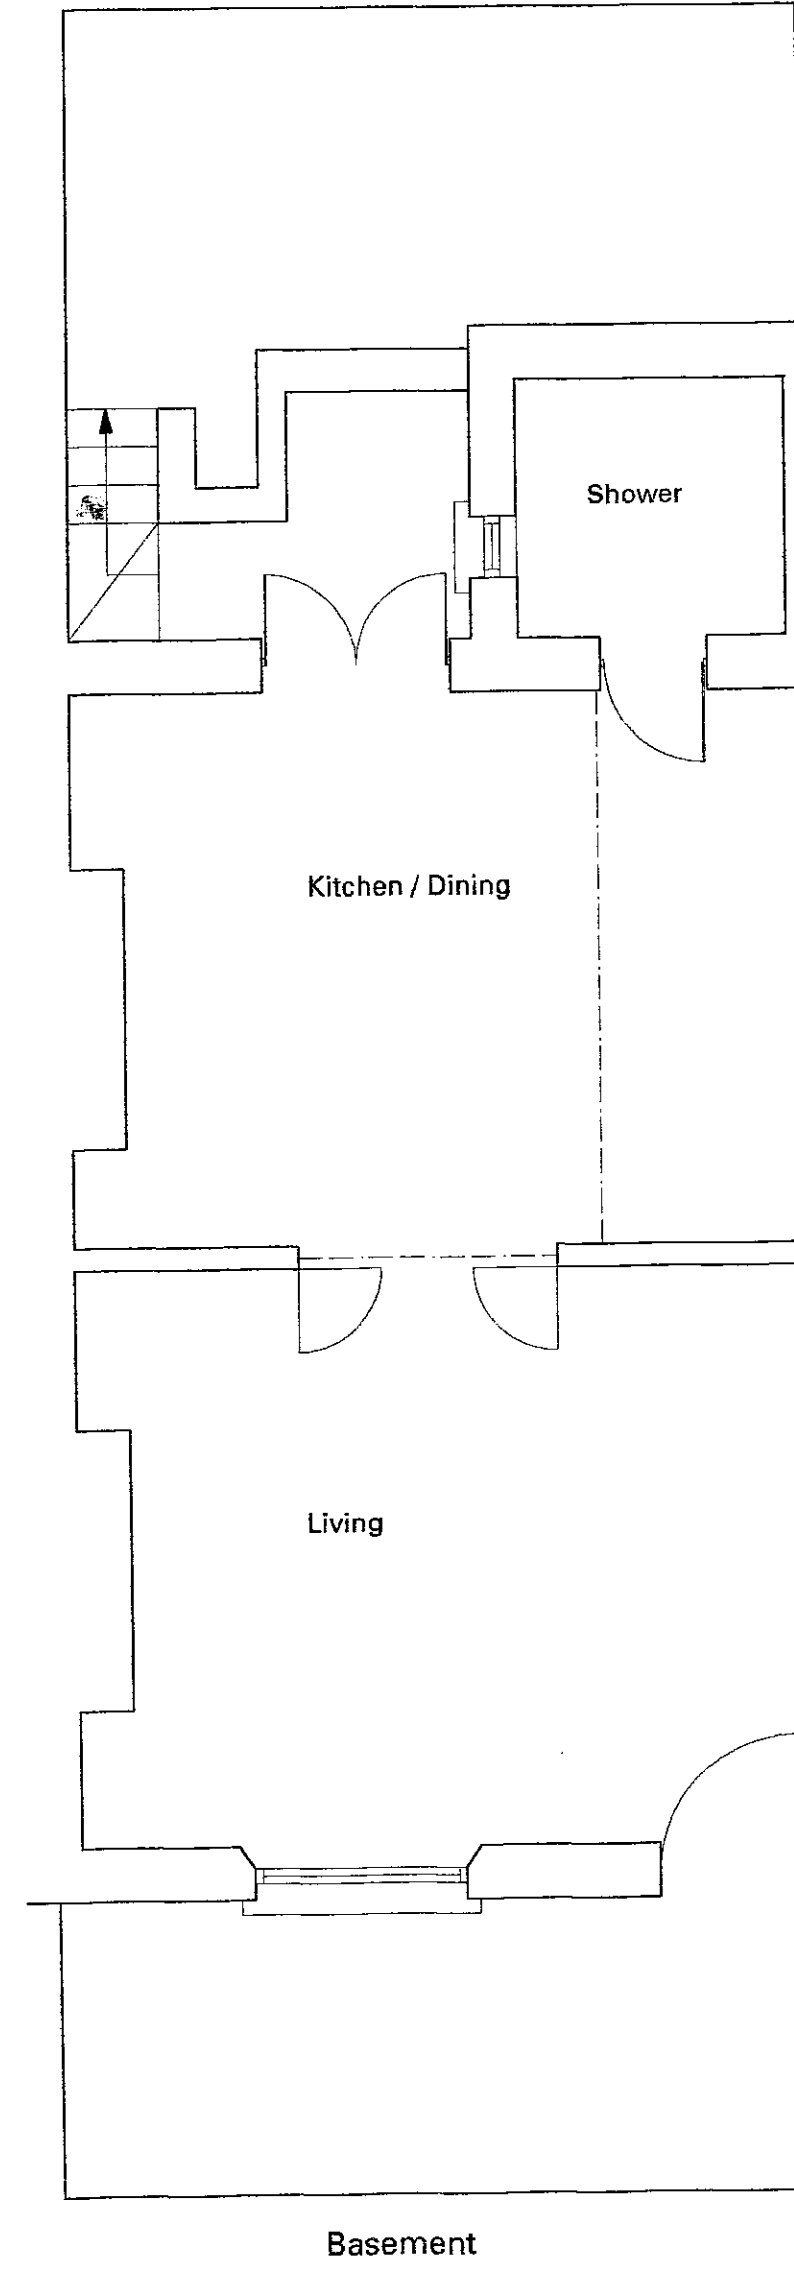


RECEIVED
 21 FEB 2000
 BUILDING


TOWN PLANNING
 1 - FEB 2000
 RECEIVED

Job Name: 63 Portland Road W11	
Drawing: Proposed scheme	
Scale: 1:50 @ A2	
Drawn by: Annabel	Date: 19/01/2000
No: GM/37/01	Revision:

PP/99/2487 A

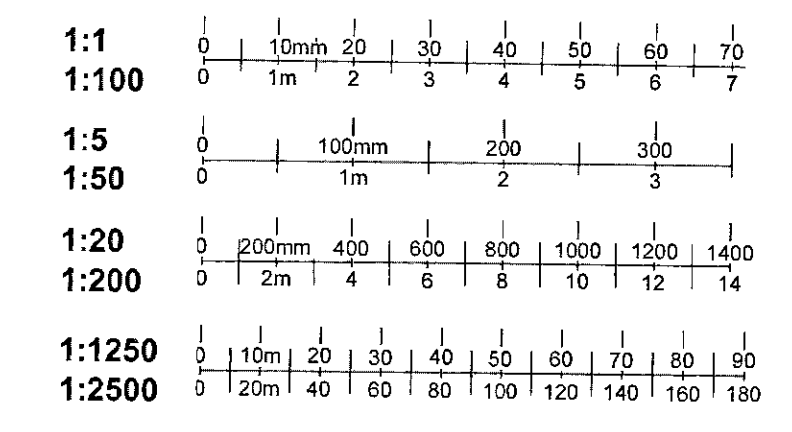

DELEGATED
28 NOV 2000
REFURAL

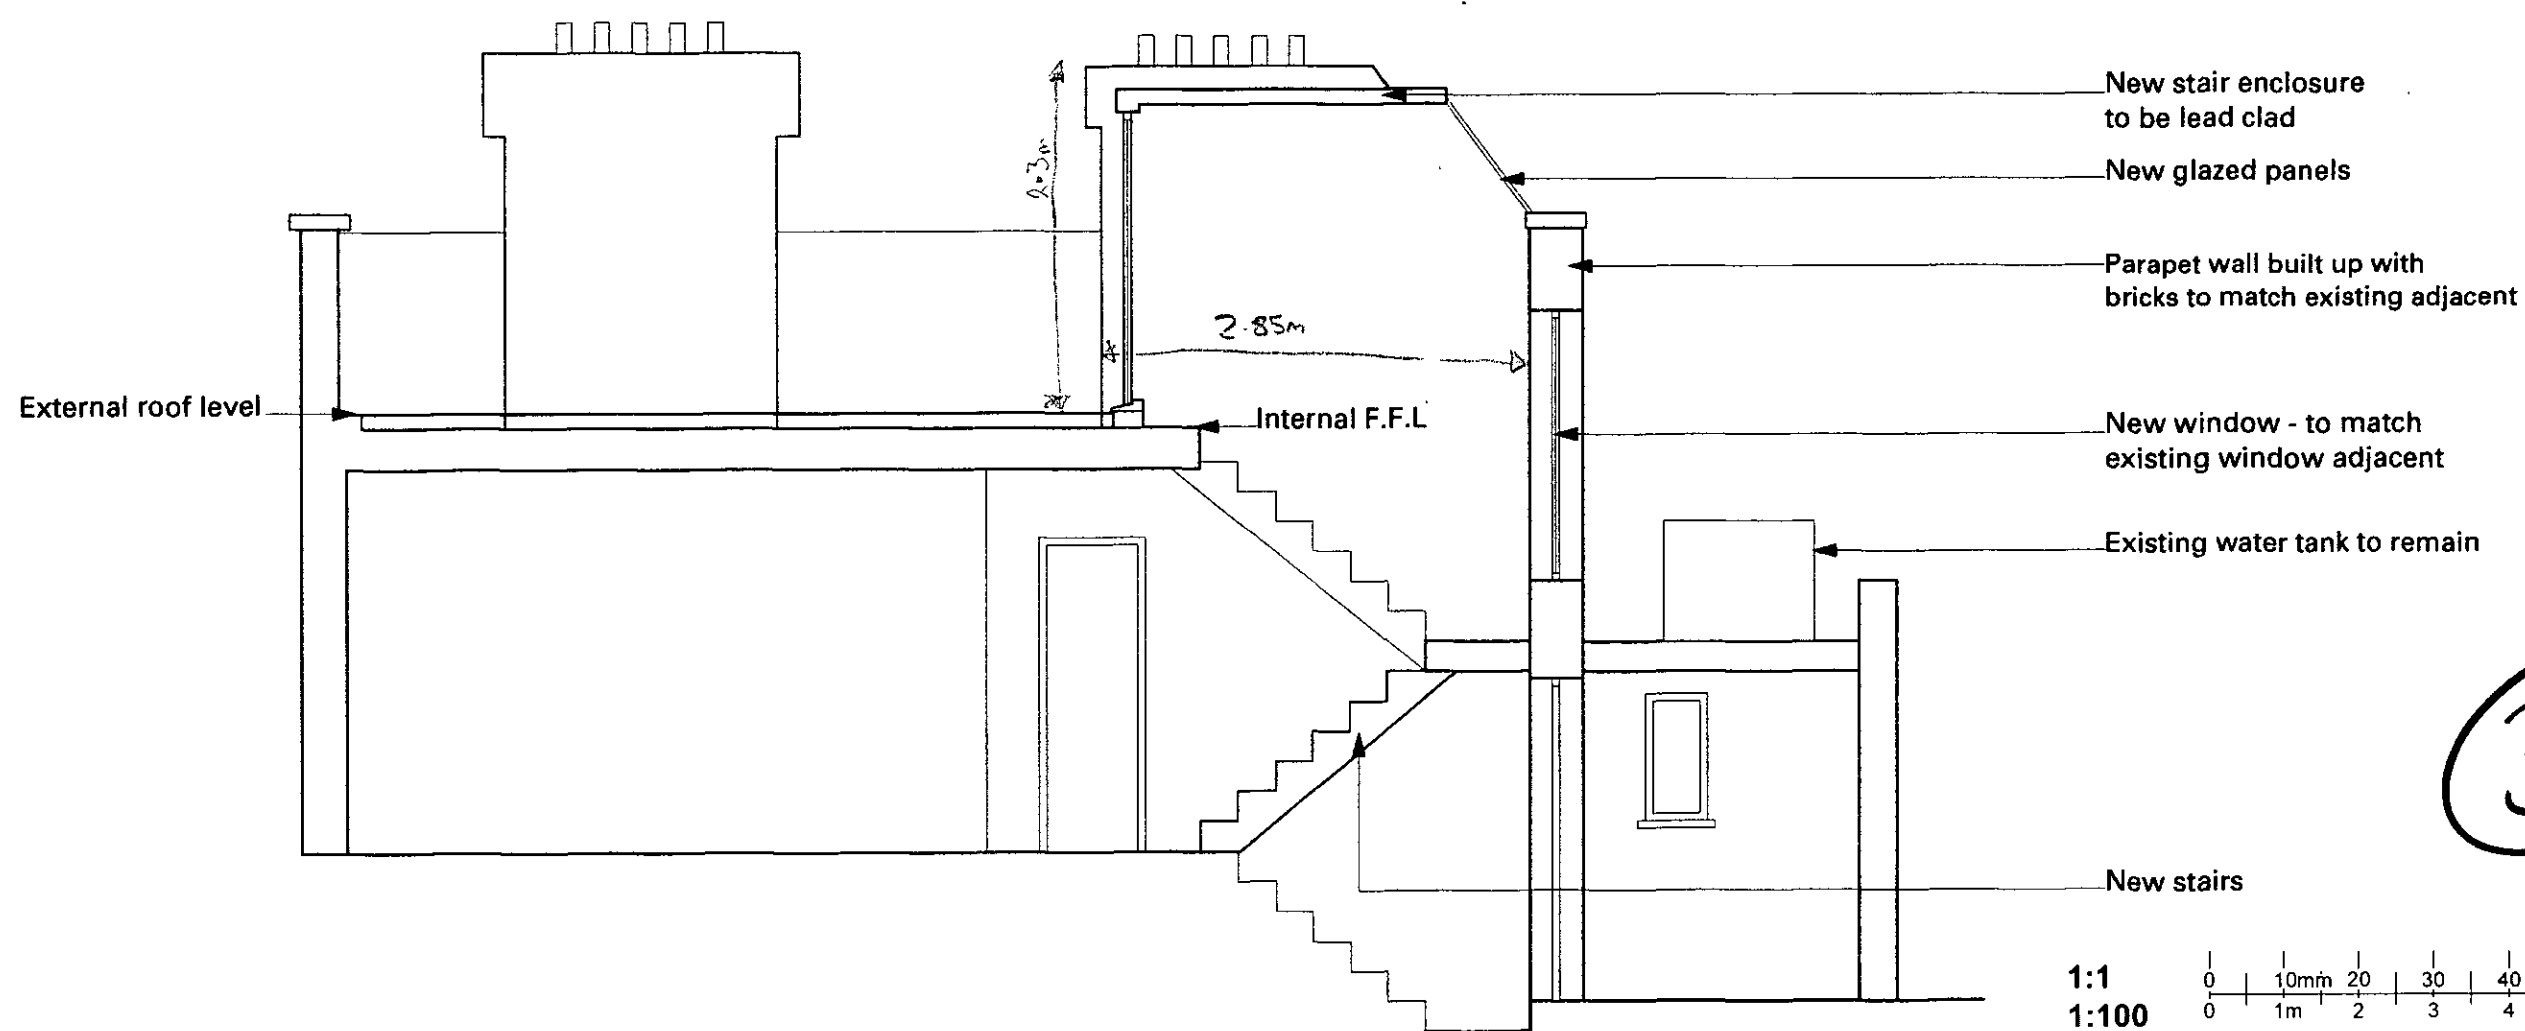


3


Section A-A

1:1	0 10mm 20 30 40 50 60 70
1:100	0 1m 2 3 4 5 6 7
1:5	0 100mm 200 300
1:50	0 1m 2 3
1:20	0 200mm 400 600 800 1000 1200 1400
1:200	0 2m 4 6 8 10 12 14
1:1250	0 10m 20 30 40 50 60 70 80 90
1:2500	0 20m 40 60 80 100 120 140 160 180

NG

PP/99/248/A

Job Name: 63 Portland Road W11	 AMD 159 Mortlake Road, Kew, Surrey TW9 4AW Tel: 0181 392 6456 Fax: 0181 392 6456 Email: AM.Design@dial.pipex.com Do not scale from drawing All dimensions to be checked on site All dimensions are in millimeters Copyright of AMD
Drawing: Section A-A	
Scale: 1 : 50 @ A3	
Drawn by: Annabel Date: 20/01/2000	
No: GM/3F/02 Revision:	

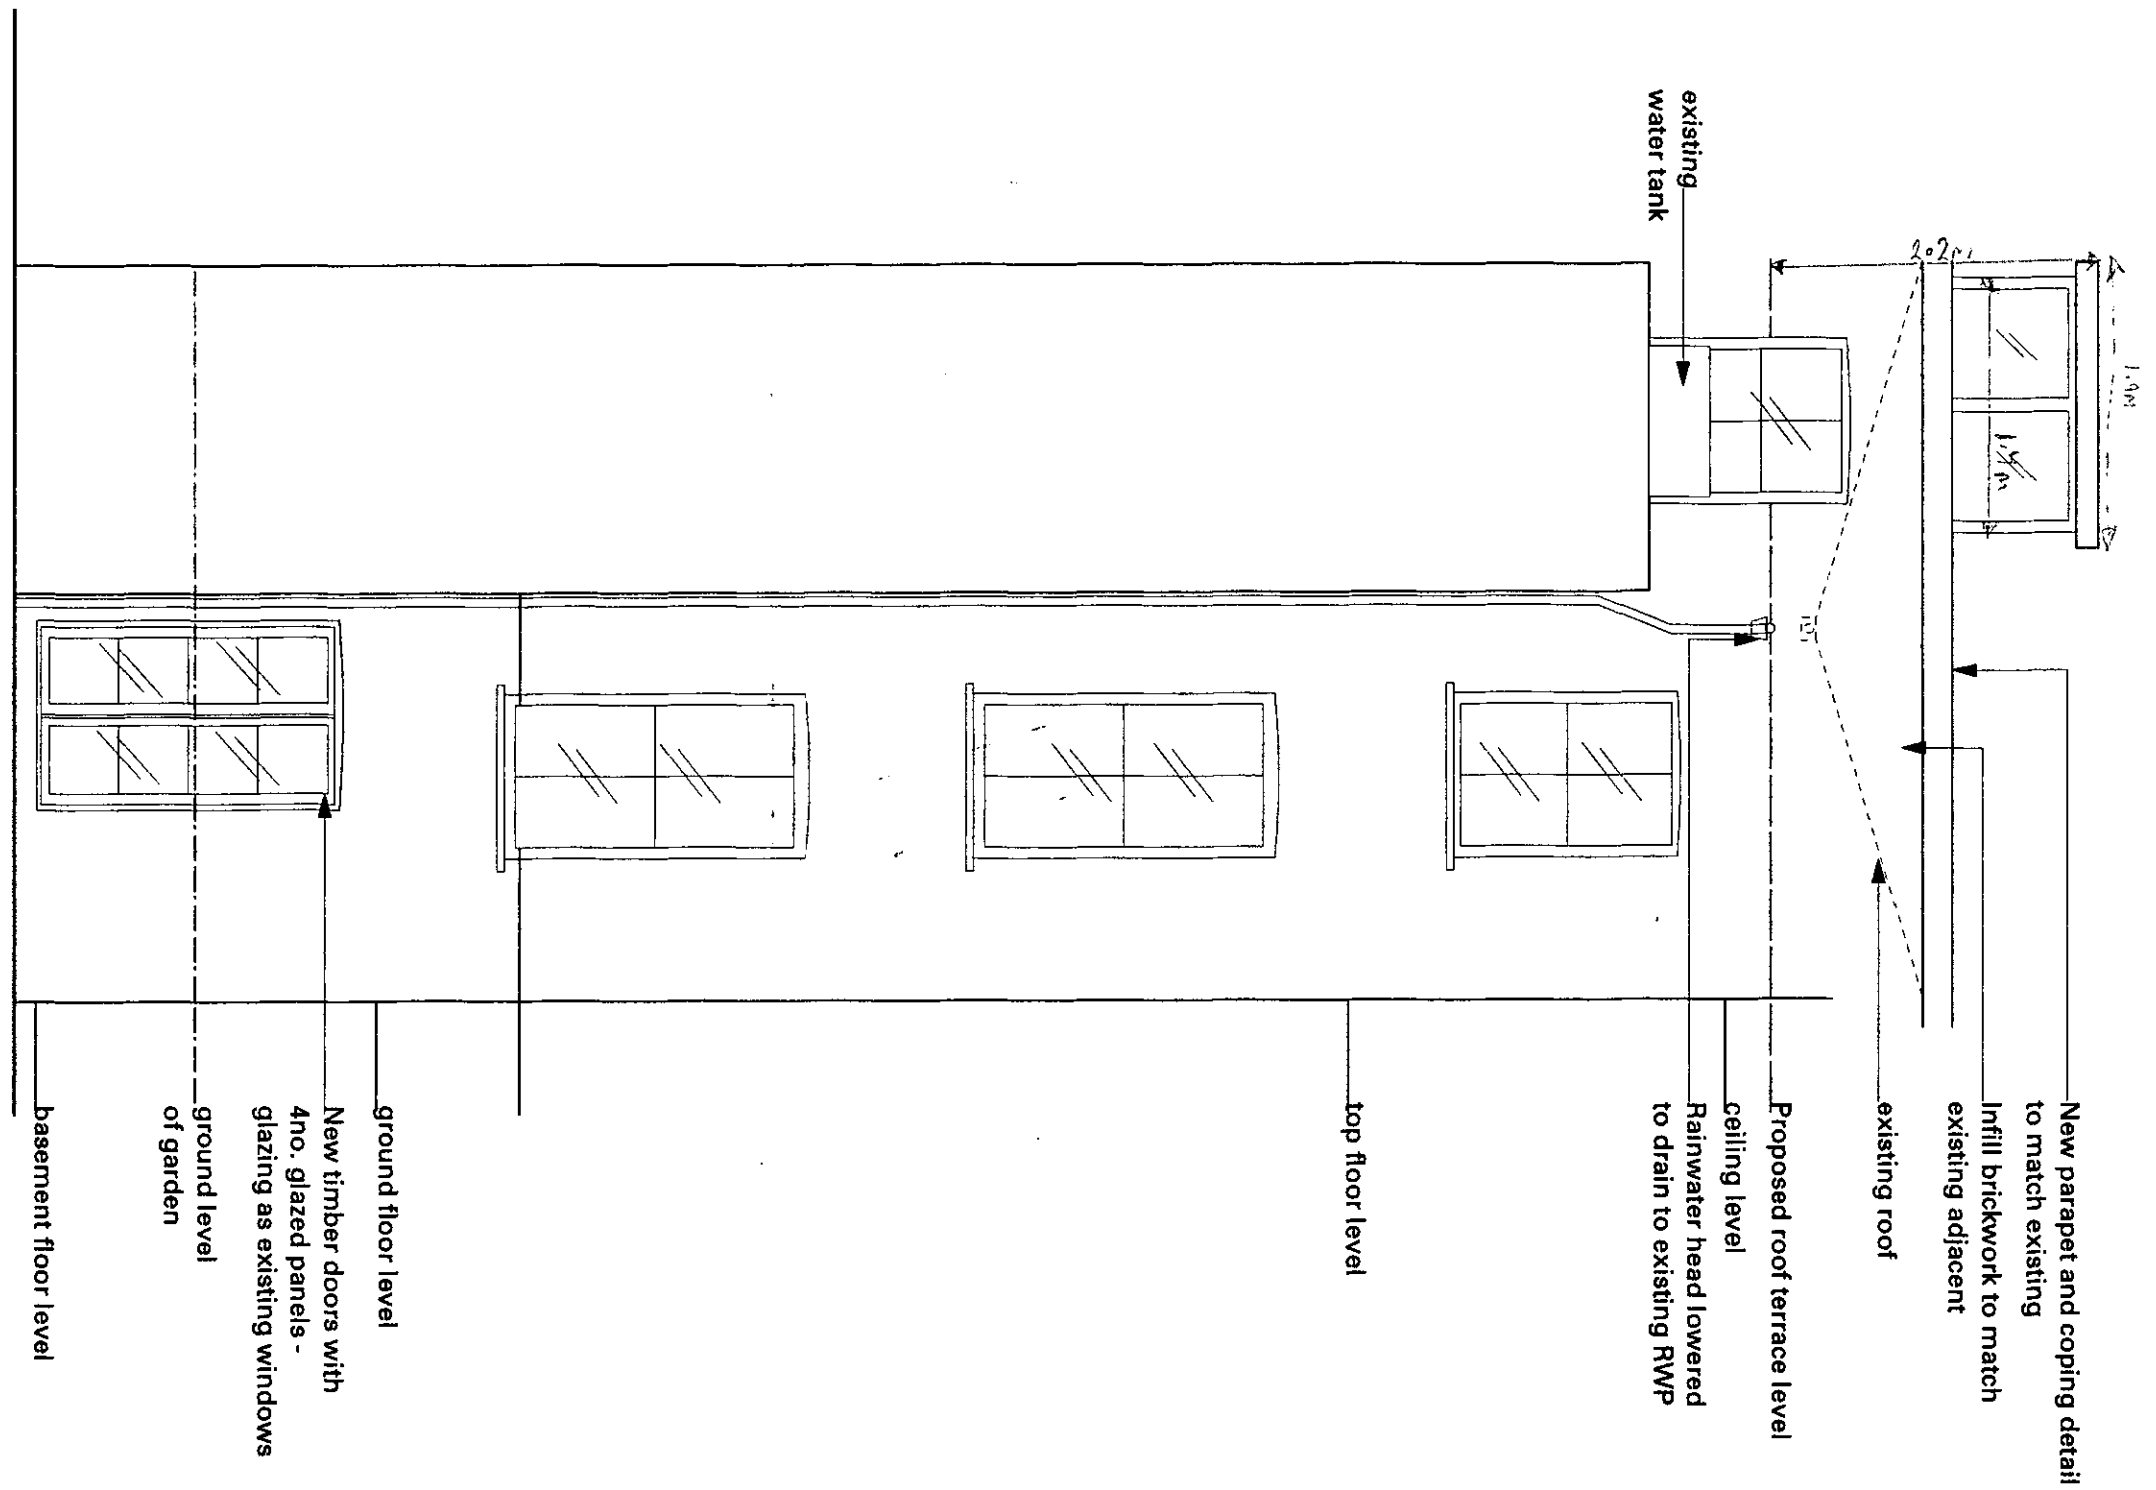


Rear Elevation

④

PP/99) 2487A

RECEIVED
1 - FEB 2
RICK
TOWN PL

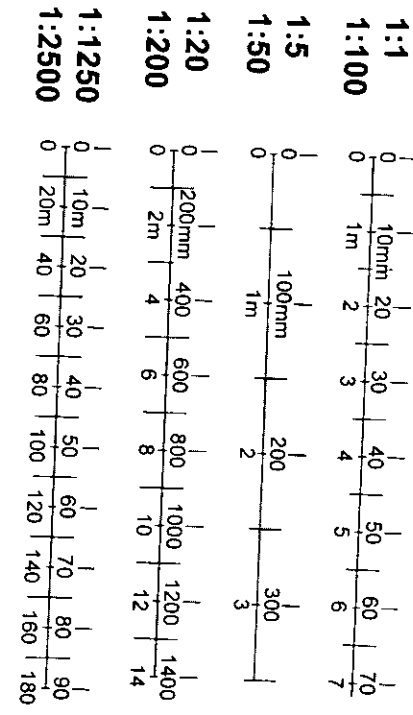

Job Name: 63 Portland Road W1 1
Drawing: Rear Elevation
Scale: 1 : 50 @ A3
Drawn by: Annabel Date: 20/01/2000
No: GM/3F/03 Revision:
AMD 159 Mortlake Road, Kew, Surrey TW9 4AW Tel: 0181 392 6459 Fax: 0181 392 6458 Email: AM.Design@tll.pipex.com Do not scale from drawing All dimensions to be checked on site Copyright of AMD

