

THIS DRAWING IS FOR PLANNING USE ONLY AND MUST NOT BE USED FOR ANY OTHER PURPOSE.

STRUCTURAL DESIGN IS REQUIRED.

THE APPOINTMENT OF A PLANNING SUPERVISOR & BUILDING CONTROL APPROVAL ARE REQUIRED BEFORE CONSTRUCTION COMMENCES.

© THE COPYRIGHT OF THIS DRAWING BELONGS TO NEALE & NORDEN LTD. DO NOT REPRODUCE OR USE THIS DRAWING WITHOUT THE PRIOR PERMISSION OF NEALE & NORDEN LTD.

DO NOT SCALE THIS DRAWING.



R.B.K.&C.
 TOWN PLANNING
 - 9 MAR 2000
 RECEIVED

REVISIONS:
 A - ADDITIONAL CAR PARKING SPACE SHOWN 3/3/00

REFUSED BY
 PLANNING SERVICES CTTEE
 09 MAY 2000
 REFUSAL REF.....


34 OSNABURGH STREET
 LONDON NW1 3ND
 TEL: 0171 874 1500 FAX: 0171 874 1501

Neale + Norden
 LIMITED

job
 5 PEMBRIDGE PLACE

client
 COUNTRYMAN INVESTMENTS INC.

| | | |
|---|-------------------|---------------|
| title PROPOSED PLAN FOR 5 PEMBRIDGE PLACE | | |
| date NOV 99 | scale 1:50 | drawn BP |
| job no 032199 | drawing no P01 | revision A |

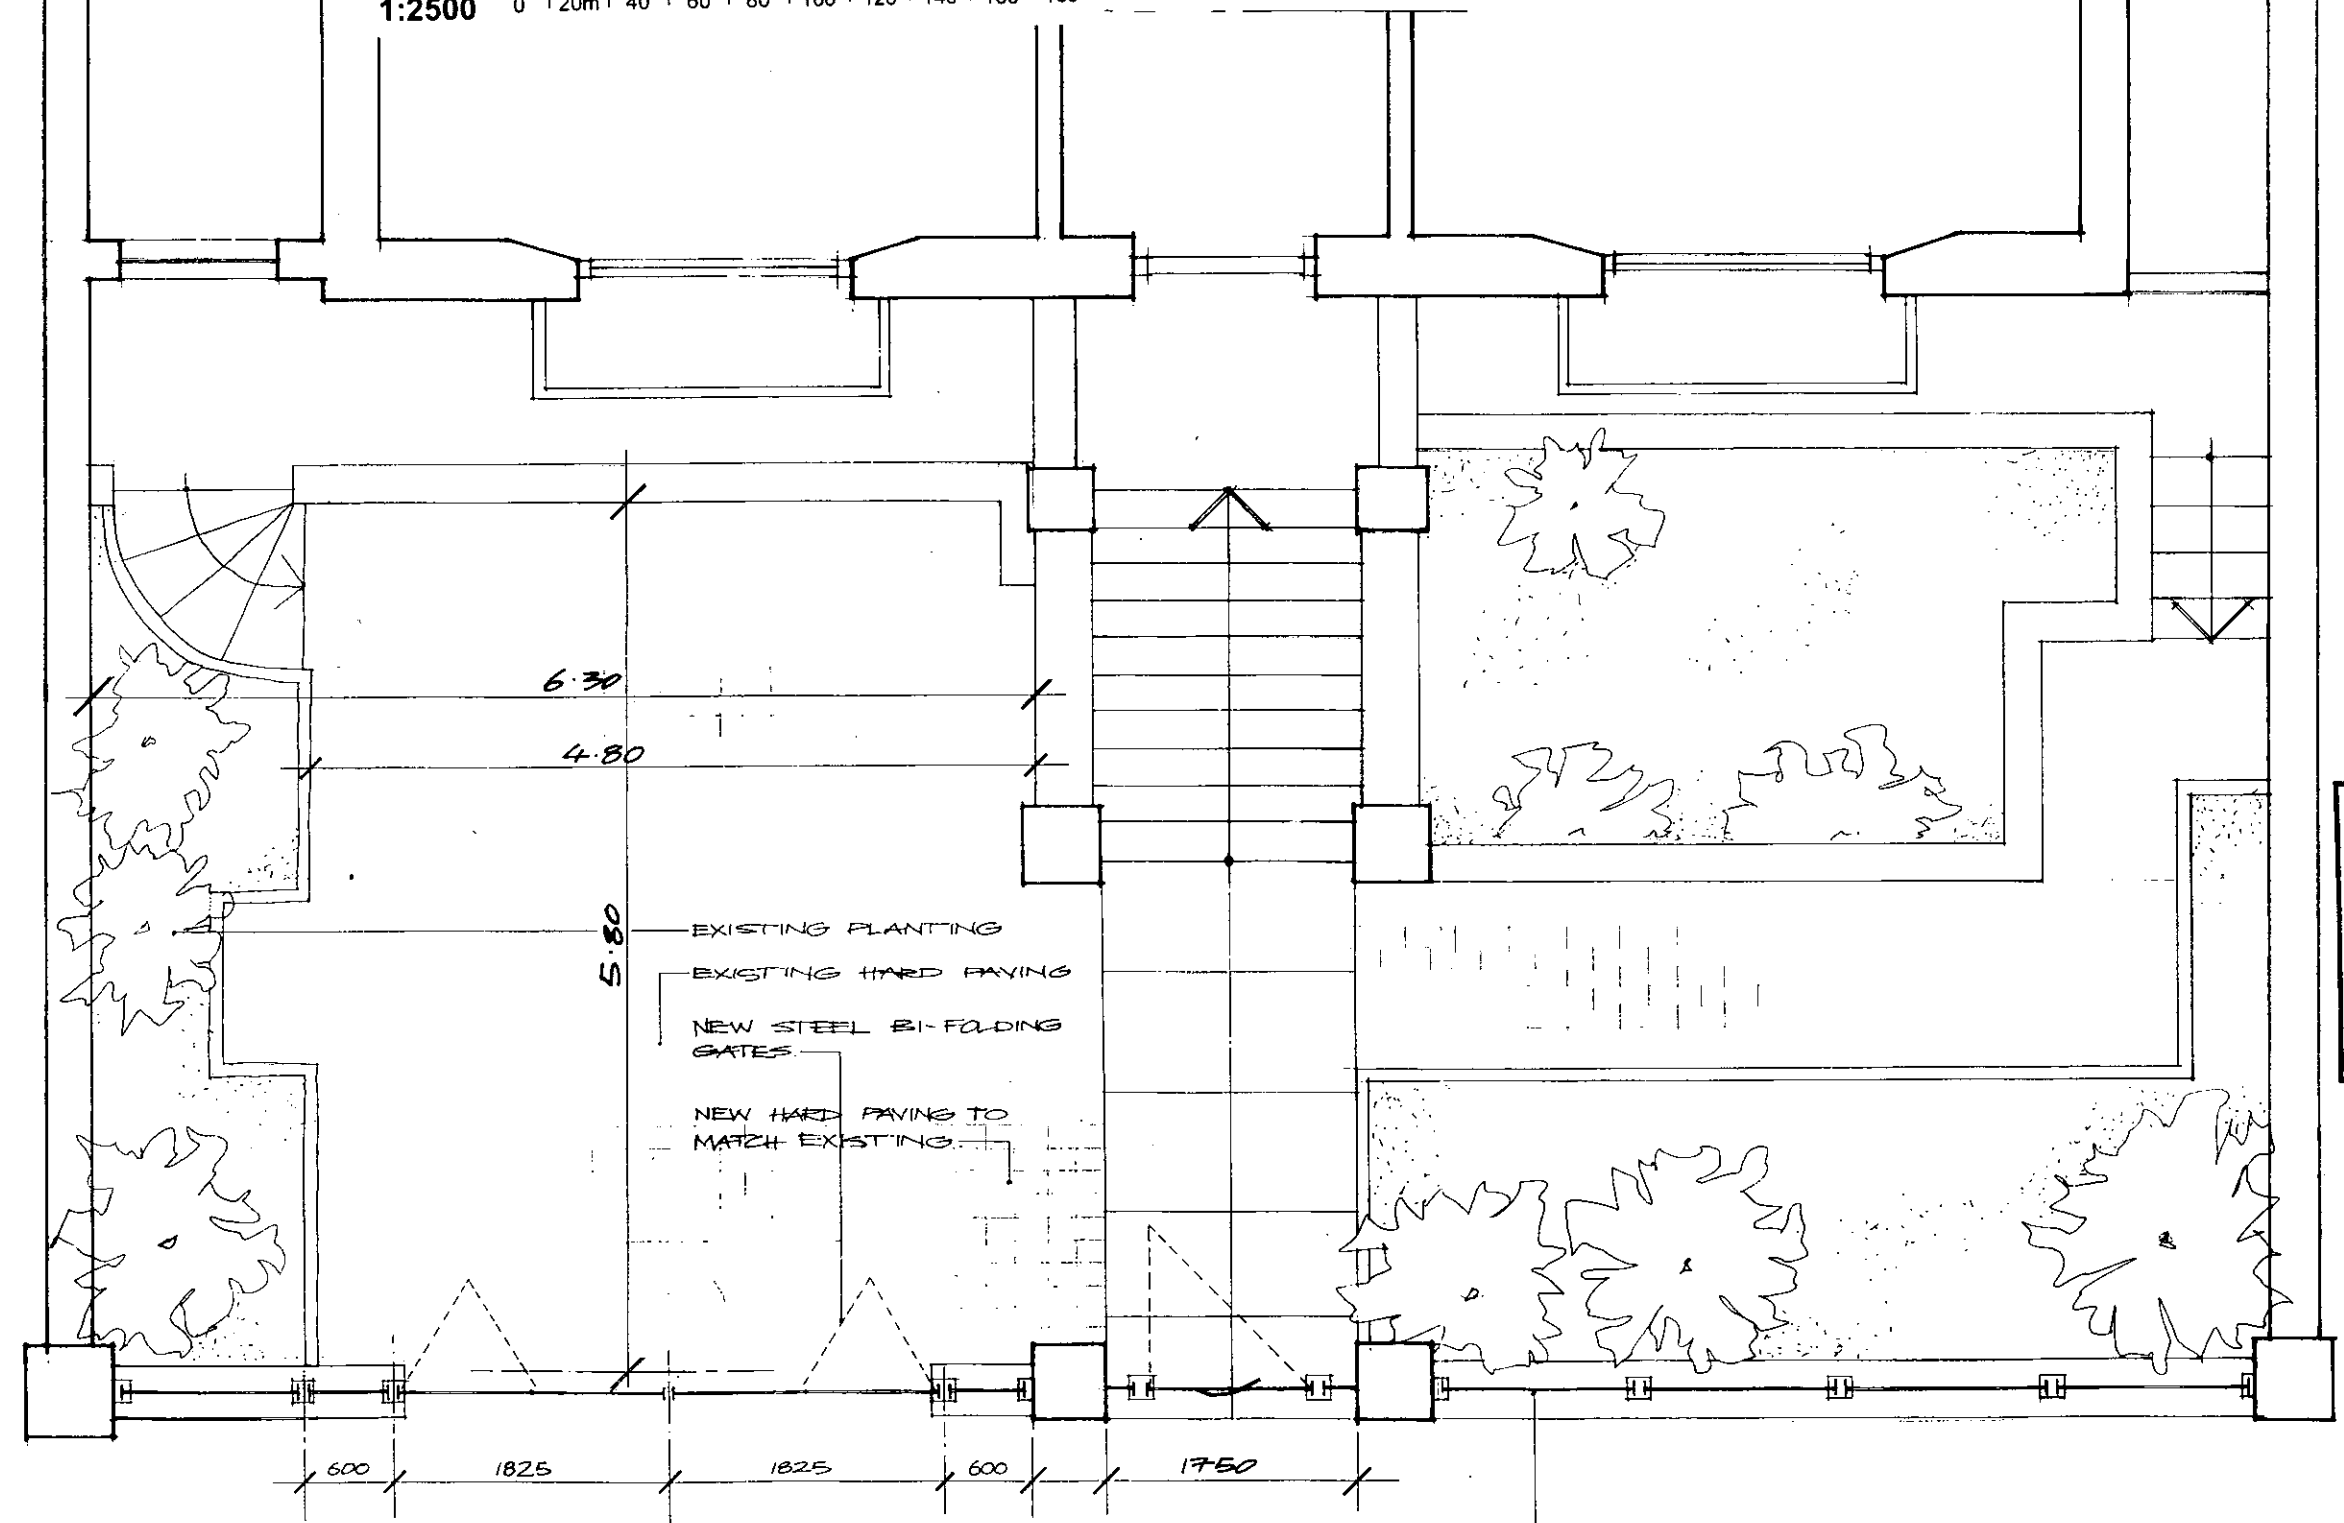

PROPOSED PLAN

NEW STEEL RAILINGS ON EXISTING BOUNDARY WALL

PL/99/2490/A


THIS DRAWING IS FOR PLANNING USE ONLY AND MUST NOT BE USED FOR ANY OTHER PURPOSE.

STRUCTURAL DESIGN IS REQUIRED.

THE APPOINTMENT OF A PLANNING SUPERVISOR & BUILDING CONTROL APPROVAL ARE REQUIRED BEFORE CONSTRUCTION COMMENCES.

© THE COPYRIGHT OF THIS DRAWING BELONGS TO NEALE & NORDEN LTD. DO NOT REPRODUCE OR USE THIS DRAWING WITHOUT THE PRIOR PERMISSION OF NEALE & NORDEN LTD.

DO NOT SCALE THIS DRAWING.

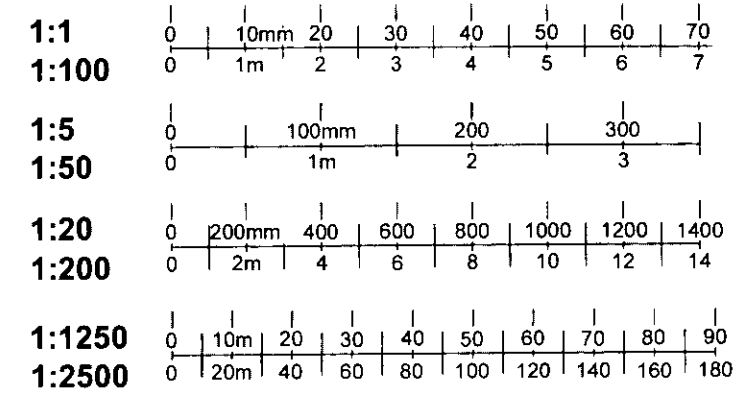

REFUSED BY
 PLANNING SERVICES CTTEE
 09 MAY 2000
 REFUSAL REF.....

R.B.K. & C.
 TOWN PLANNING
 - 9 MAR 2000
 RECEIVED

REVISIONS:
 A: ENTRANCE, GATES TO CAR PARKING SPACES AMENDED 3/3/00

34 OSNABURGH STREET
 LONDON NW1 3ND
 TEL: 0171 874 1500 FAX: 0171 874 1501
Neale & Norden
 LIMITED


job
 5 PEMBRIDGE PLACE
 client
 COUNTRYMAN INVESTMENTS INC.

| | | |
|---|-------------------|---------------|
| title PROPOSED FRONT ELEVATION FOR 5 PEMBRIDGE PLACE | | |
| date NOV 99 | scale 1:50 | drawn BP |
| job no 032199 | drawing no P02 | revision A |

PROPOSED ELEVATION

NEW OPENING IN EXISTING BOUNDARY WALL FOR GATE.
 SURROUNDING WALL TO BE MADE GOOD & FINISHED TO MATCH EXISTING.
 EXISTING BOUNDARY WALL

pp/99/2490/A

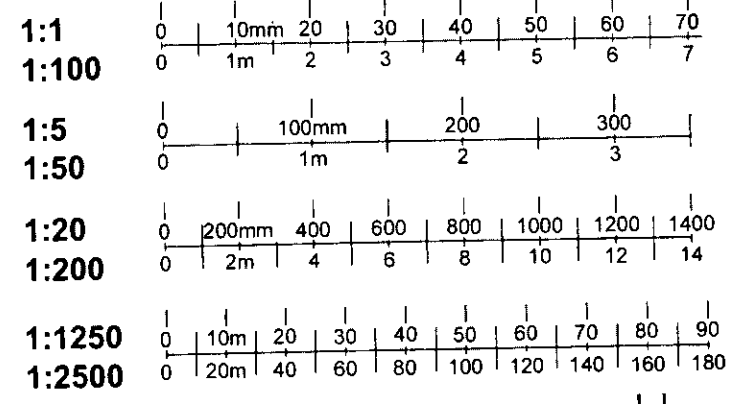

THIS DRAWING IS FOR PLANNING USE ONLY AND MUST NOT BE USED FOR ANY OTHER PURPOSE.

STRUCTURAL DESIGN IS REQUIRED.

THE APPOINTMENT OF A PLANNING SUPERVISOR & BUILDING CONTROL APPROVAL ARE REQUIRED BEFORE CONSTRUCTION COMMENCES.

© THE COPYRIGHT OF THIS DRAWING BELONGS TO NEALE & NORDEN LTD. DO NOT REPRODUCE OR USE THIS DRAWING WITHOUT THE PRIOR PERMISSION OF NEALE & NORDEN LTD.

DO NOT SCALE THIS DRAWING.

PP992490

PP992490

3

R.B.K.&C.
 TOWN PLANNING
 - 7 DEC 1999
 RECEIVED

REFUSED BY
 PLANNING SERVICES CTEE
 09 MAY 2000
 REFUSAL REF.....

34 OSNABURGH STREET
 LONDON NW1 3ND
 TEL: 0171 874 1500 FAX: 0171 874 1501


Neale + Norden
 LIMITED

job
 5 PEMBRIDGE PLACE

client
 COUNTRYMAN INVESTMENTS INC

title
 EXISTING PLAN FOR
 5 PEMBRIDGE PLACE

| | | |
|------------------|-------------------|---------------|
| date NOV 99 | scale 1:50 | drawn BP |
| job no 032199 | drawing no P03 | revision - |

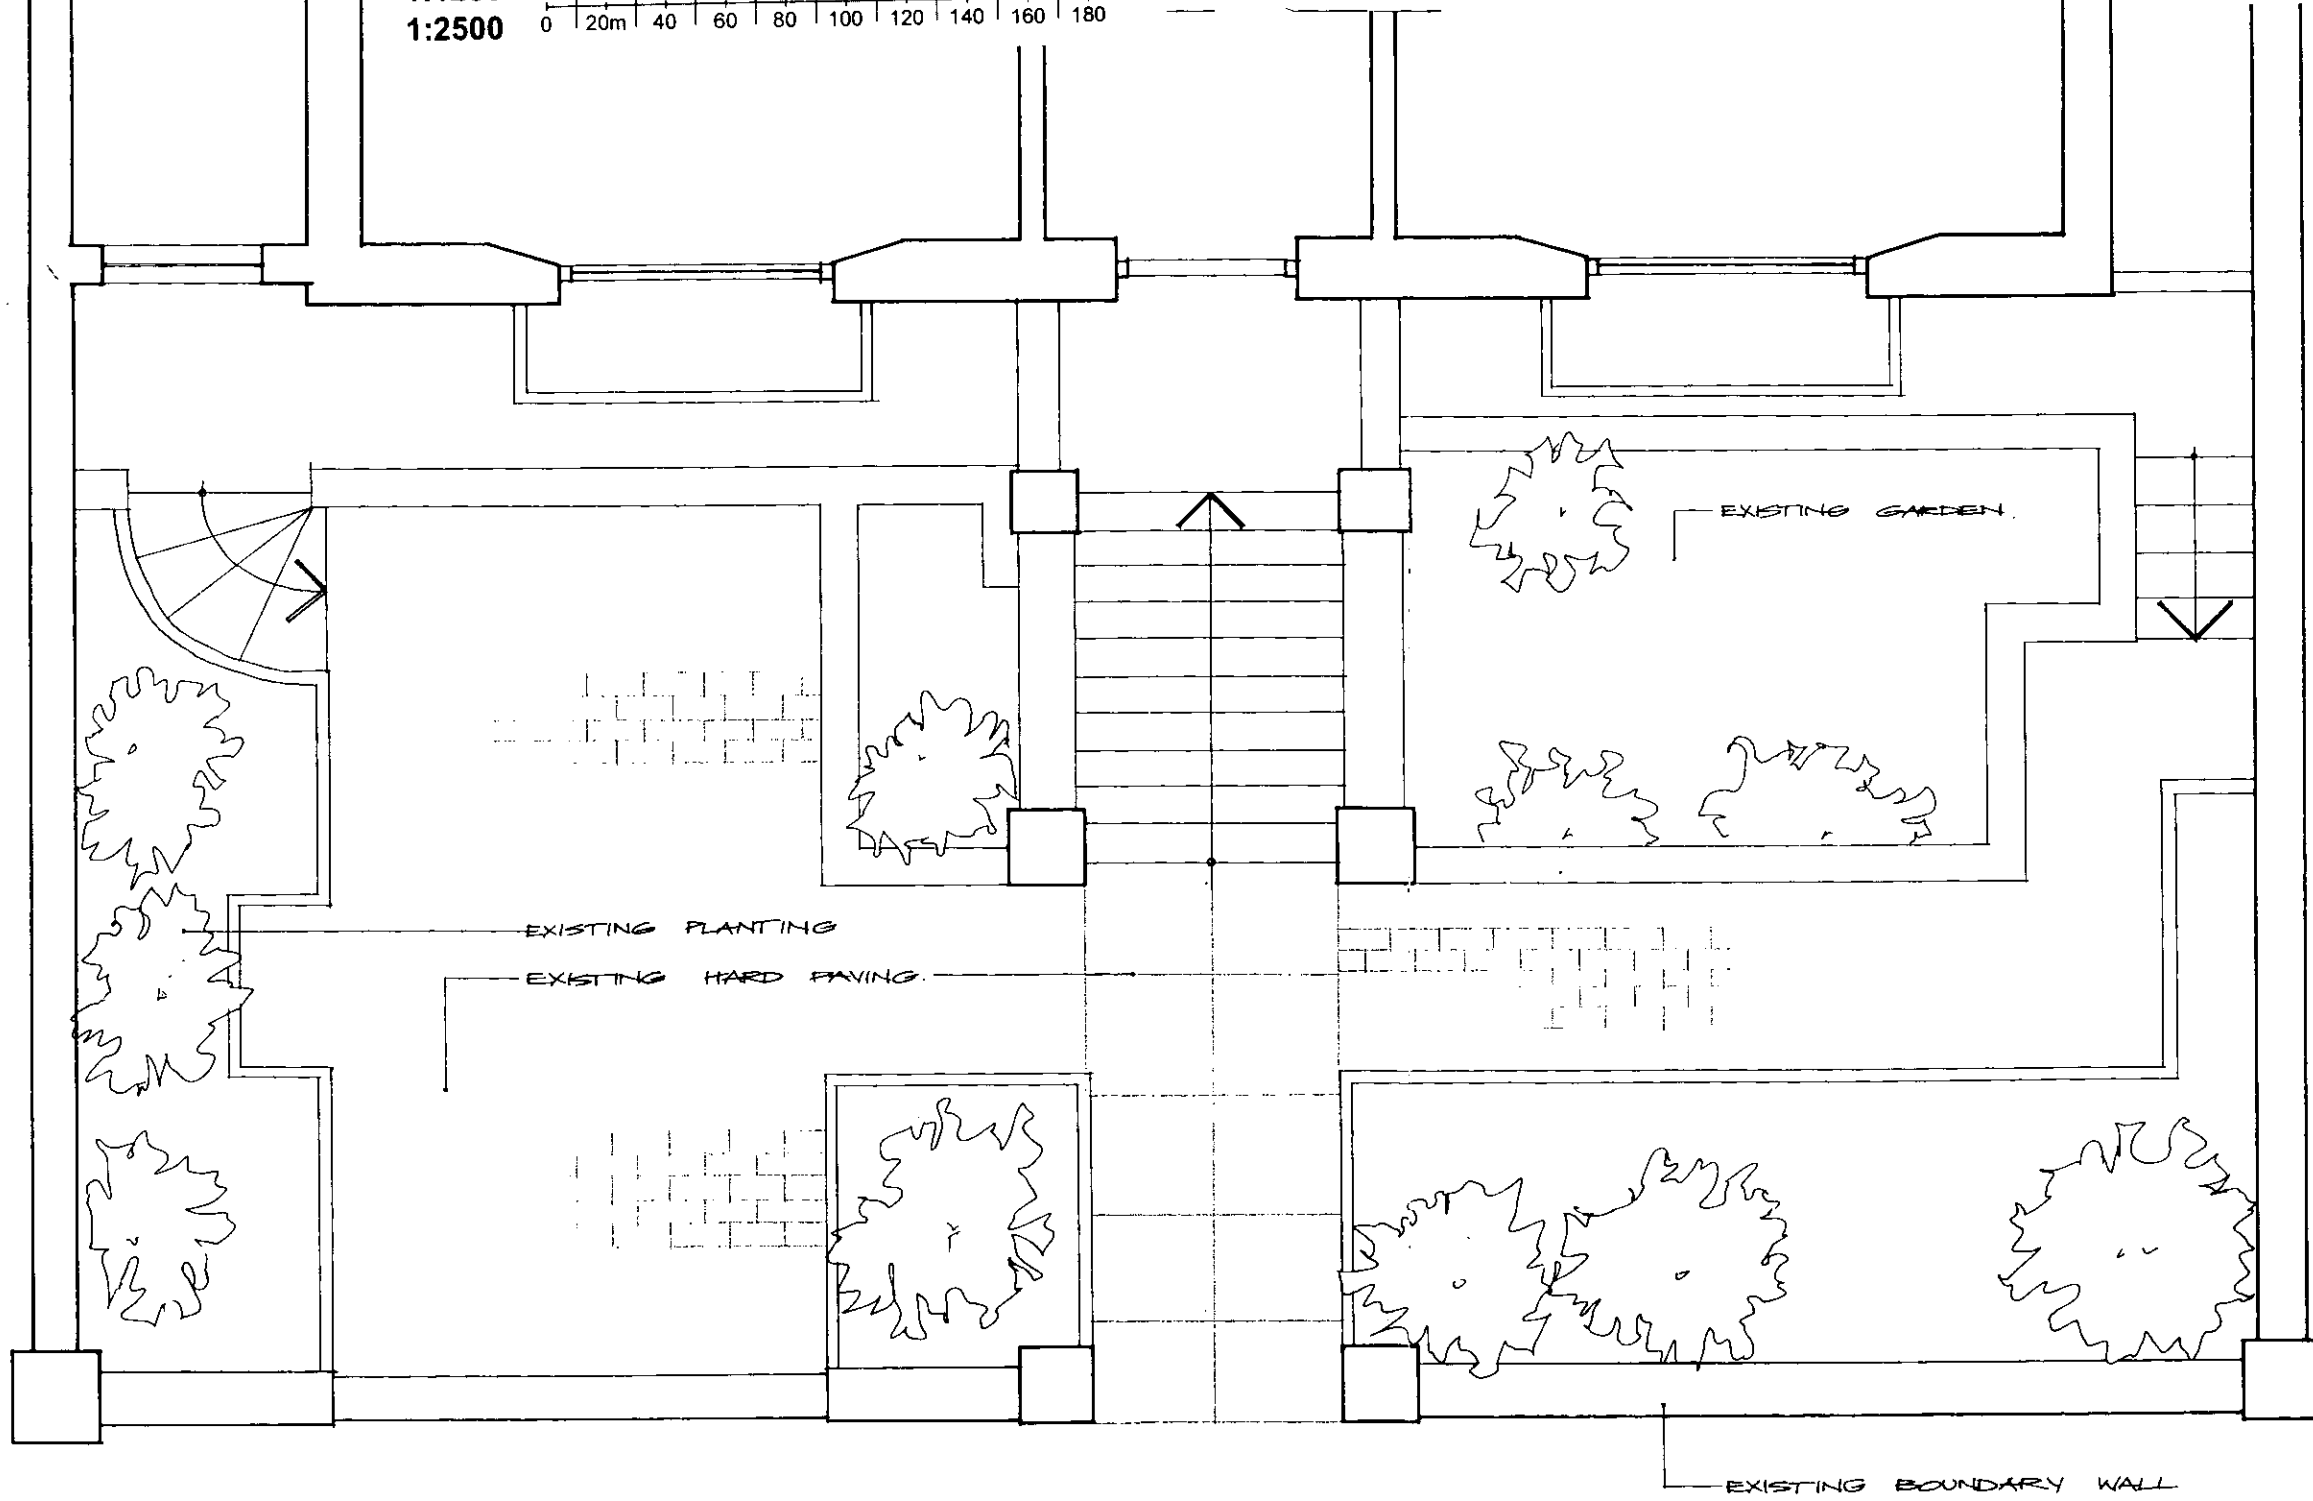

EXISTING PLAN

THIS DRAWING IS FOR PLANNING USE ONLY AND MUST NOT BE USED FOR ANY OTHER PURPOSE.

STRUCTURAL DESIGN IS REQUIRED.

THE APPOINTMENT OF A PLANNING SUPERVISOR & BUILDING CONTROL APPROVAL ARE REQUIRED BEFORE CONSTRUCTION COMMENCES.

© THE COPYRIGHT OF THIS DRAWING BELONGS TO NEALE & NORDEN LTD. DO NOT REPRODUCE OR USE THIS DRAWING WITHOUT THE PRIOR PERMISSION OF NEALE & NORDEN LTD.

DO NOT SCALE THIS DRAWING.

PP992490

PP992490



REFUSED BY
PLANNING SERVICES CTTEE

09 MAY 2000

REFUSAL REF.....

EXISTING ELEVATION

| | |
|--------|--|
| 1:1 | 0 10mm 20 30 40 50 60 70 |
| 1:100 | 0 1m 2 3 4 5 6 7 |
| 1:5 | 0 100mm 200 300 |
| 1:50 | 0 1m 2 3 |
| 1:20 | 0 200mm 400 600 800 1000 1200 1400 |
| 1:200 | 0 2m 4 6 8 10 12 14 |
| 1:1250 | 0 10m 20 30 40 50 60 70 80 90 |
| 1:2500 | 0 20m 40 60 80 100 120 140 160 180 |

| | | |
|--|---|----------|
| 34 OSNABURGH STREET LONDON NW1 3ND TEL: 0171 874 1500 FAX: 0171 874 1501 | | |
| Neale + Norden LIMITED | | |
| job | 5 PEMBRIDGE PLACE | |
| client | COUNTRYMAN INVESTMENTS INC | |
| title | EXISTING FRONT ELEVATION FOR 5 PEMBRIDGE PLACE | |
| date | scale | drawn |
| NOV 99 | 1:50 | BP |
| job no | drawing no | revision |
| 032199 | P04 | - |