



no.26 proposed NEW SHOPFRONT no.45 proposed NEW SHOPFRONT (existing Restaurant) (no 43) no.41 proposed NEW SHOPFRONT

SHOP ENTRANCE SHOP ENTRANCE SHOP ENTRANCE

PROPOSED SHOPFRONT ELEVATIONS

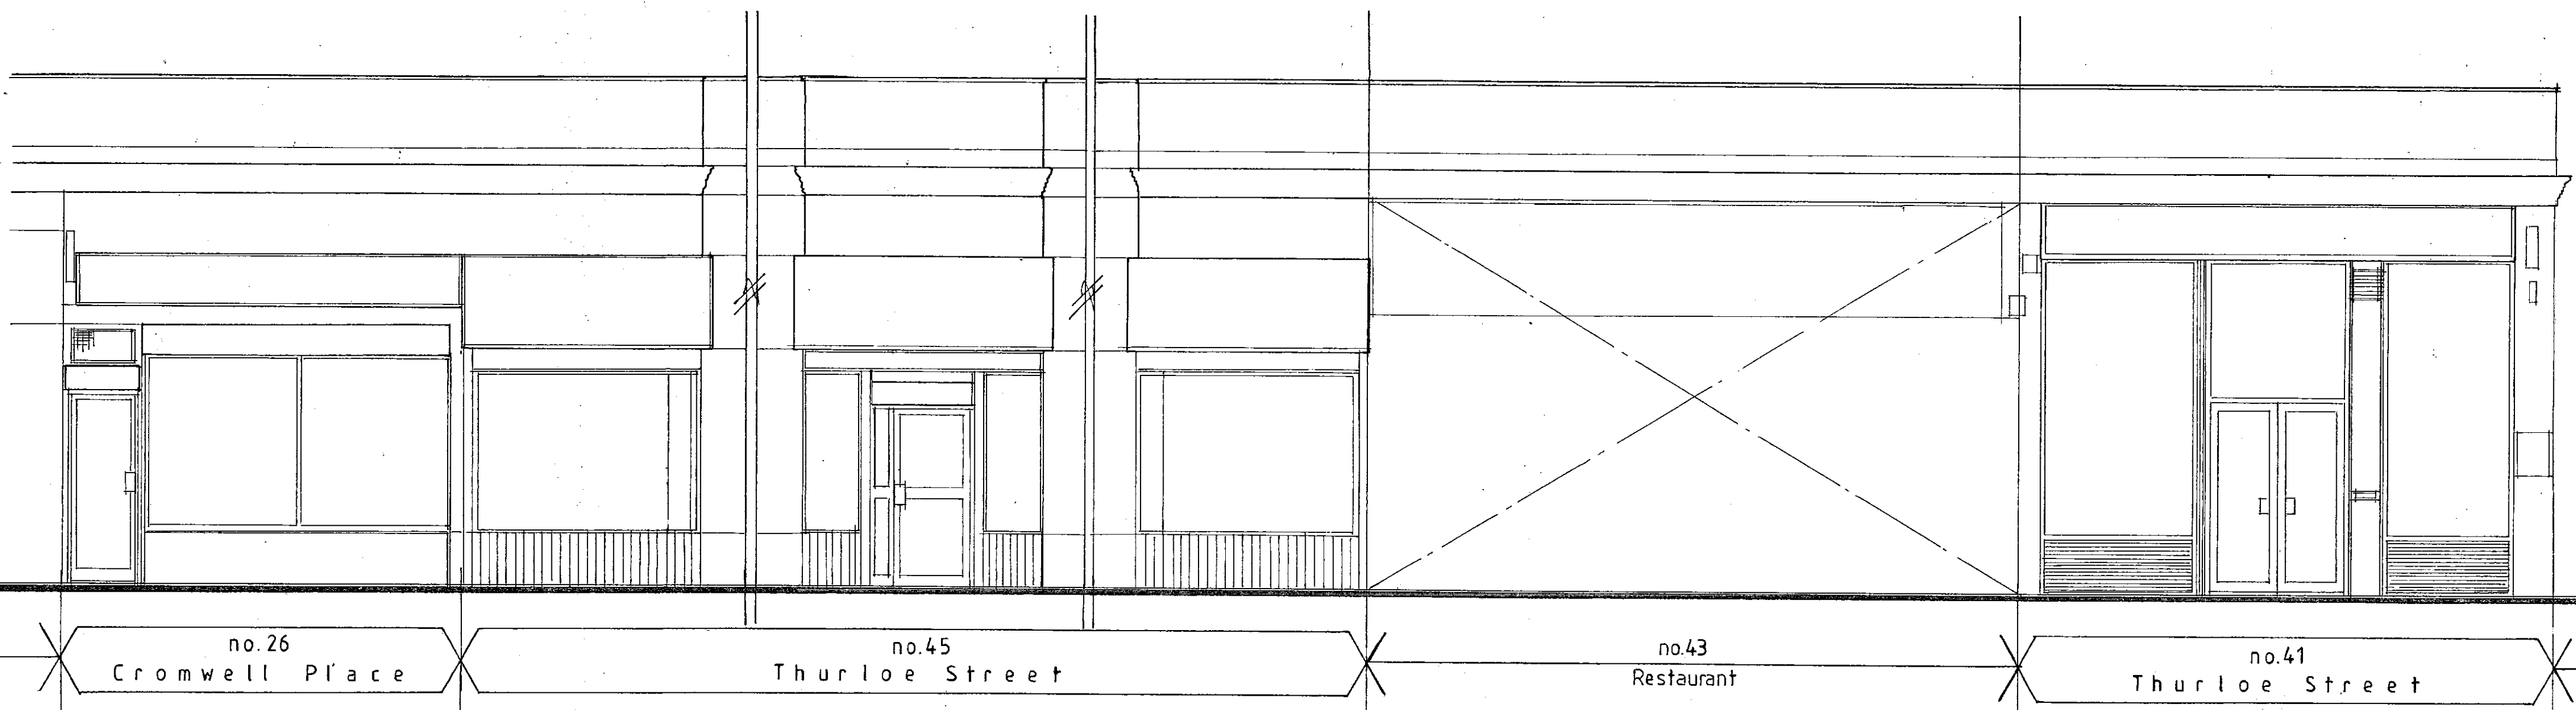

Existing Shop-Front Elevations

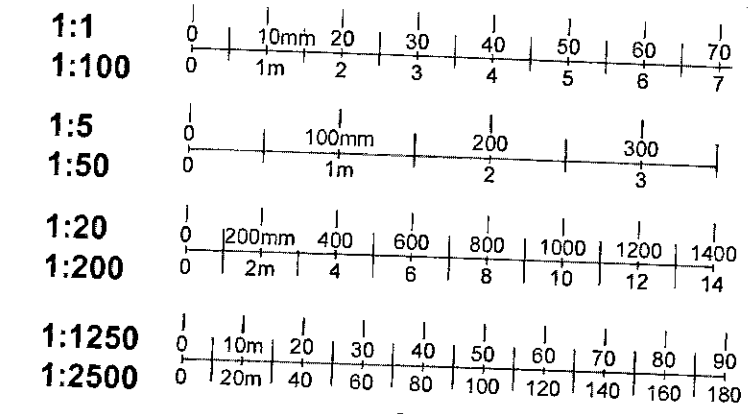

Rev. A. Shopfront to no. 45 amended.

PP992493/A

Client
Mr. S. Sabbagh
45 Thurloe Street SW7 2LQ

Job title
SHOPFRONT TO No.45
THURLOE STREET


DELEGATED
APPROVAL
16 FEB 2000

Drawing title
SHOP-FRONT ELEVATIONS
-EXISTING + PROPOSED
(nos. 41, 45 Thurloe Street,
no. 26 Cromwell Place)

Scale 1:50 Date Drawn

Saad Mohaffef
AAdipl, AATropArch, RIBA
Chartered Architect
14 Caroline Place, London W2 4AW
Tel: 0171-727 1083 Fax: 0171-727 7669

Dwg. no. 1054/02 Rev. A

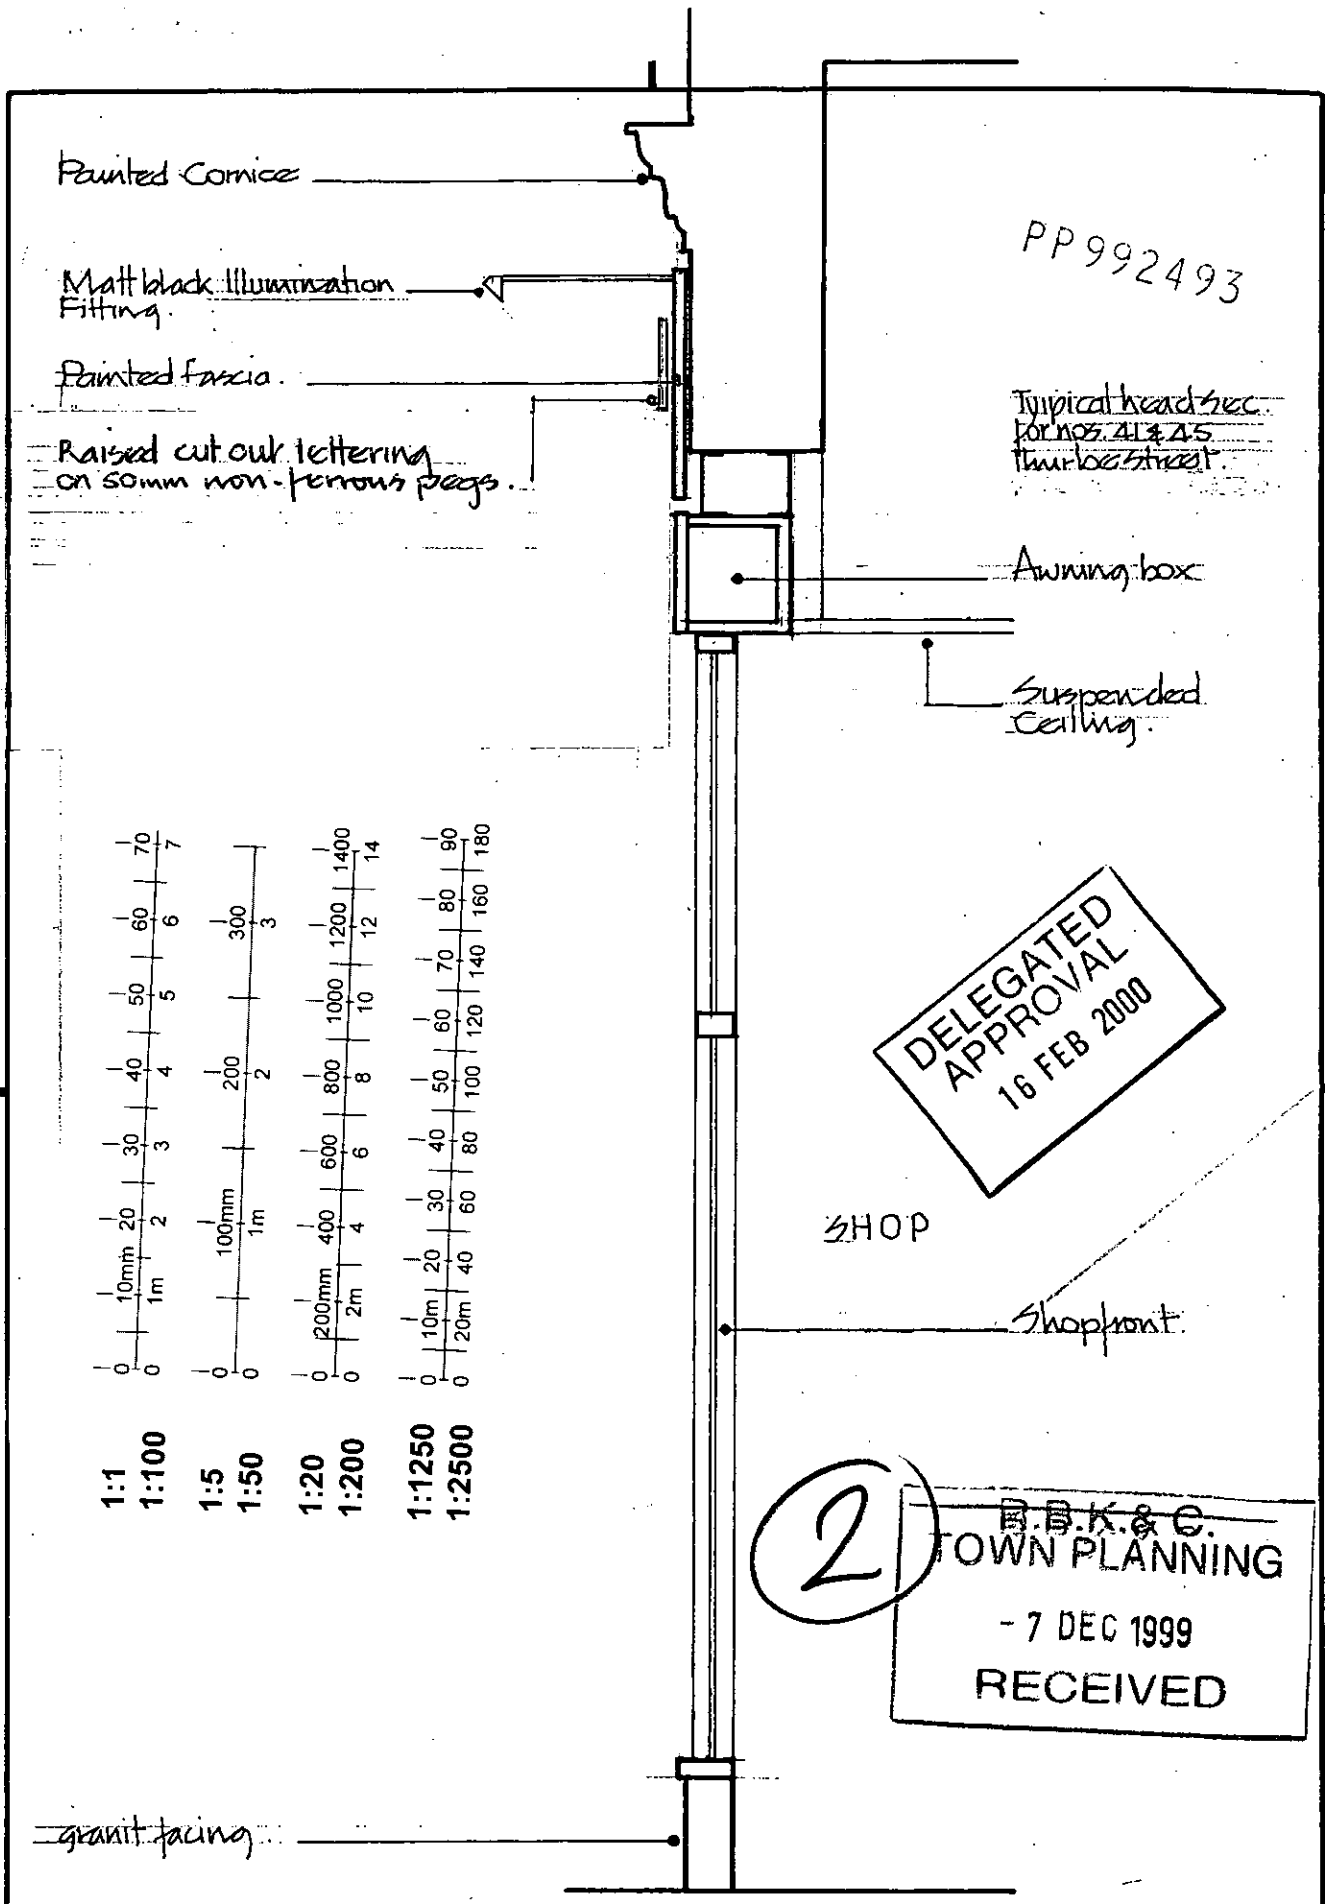


Saad Mohaffel
 AADipl, AATropArch, RIBA
 Chartered Architect
 14 Caroline Place, London W2 4AW.
 Tel:0171-727 1083 Fax:0171-727 7669


Client: _____
 Scale: 1:20
 Date: _____
 Drawn: _____
 Job title: Nos. 41, 45 Thurloe Street

Drawing title: Typical section
 1054/04


1:1
1:100

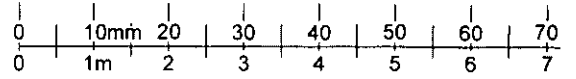


1:5
1:50

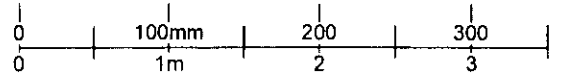


1:20
1:200

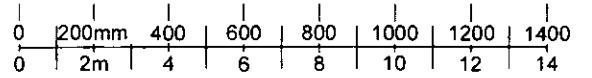

1:1250
1:2500

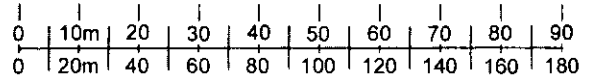

992493

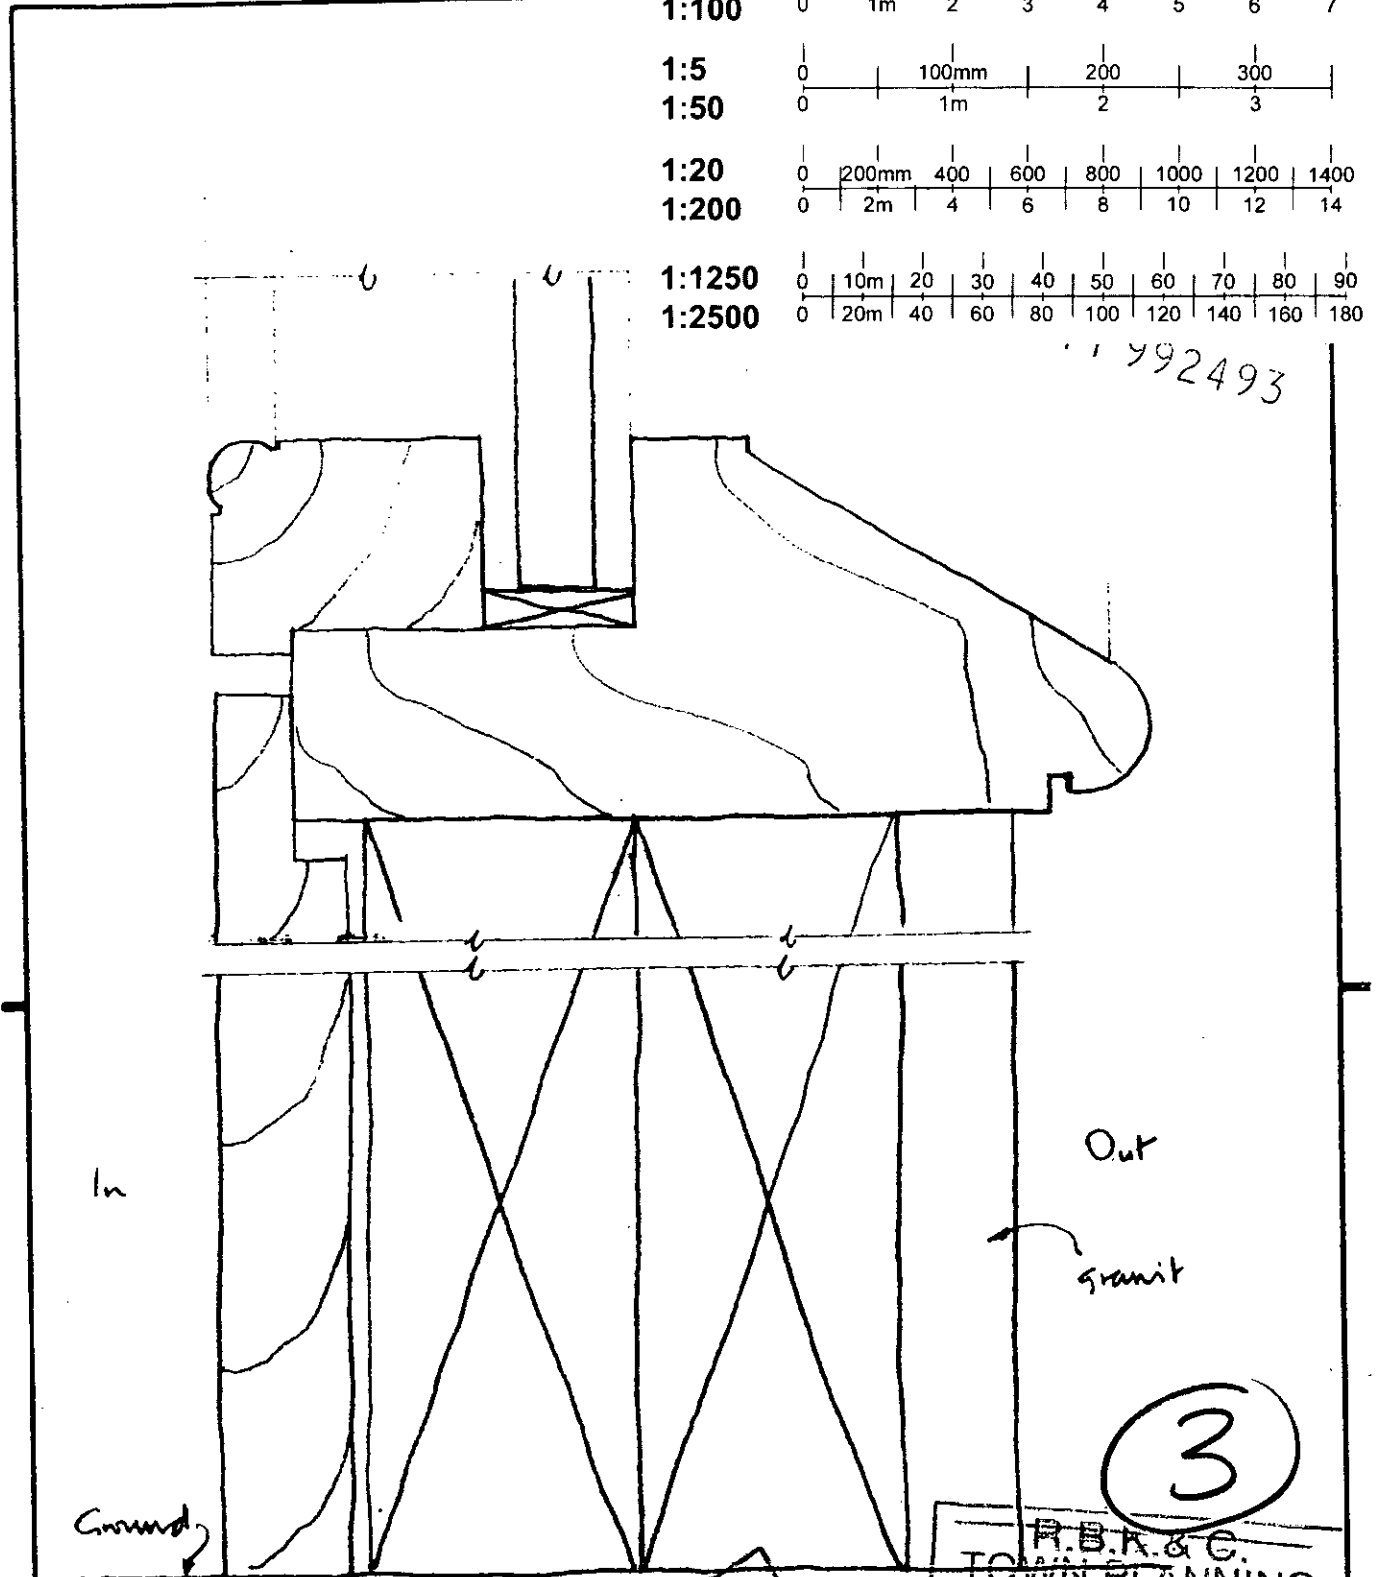

Ground

In

Out

granit

3

Typical Cill detail

DELEGATED APPROVAL
16 FEB 2000

R.B.A. & C.
TOWN PLANNING

- 7 DEC 1999
RECEIVED

Saad Mohaffel
AADipl, AATropArch, RIBA
Chartered Architect
14 Caroline Place, London W2 4AW
Tel:0171-727 1083 Fax:0171-727 7669

Client

Scale **F5**

Date

Drawn


Job title **No. 41 & 45 Thurloe St.**

Drawing title
Typical Joinery Details

SK01


- 1:1 0 10mm 20 30 40 50 60 70
- 1:100 0 1m 2 3 4 5 6 7
- 1:5 0 100mm 200 300
- 1:50 0 1m 2 3
- 1:20 0 200mm 400 600 800 1000 1200 1400
- 1:200 0 2m 4 6 8 10 12 14
- 1:1250 0 10m 20 30 40 50 60 70 80 90
- 1:2500 0 20m 40 60 80 100 120 140 160 180

PP992493

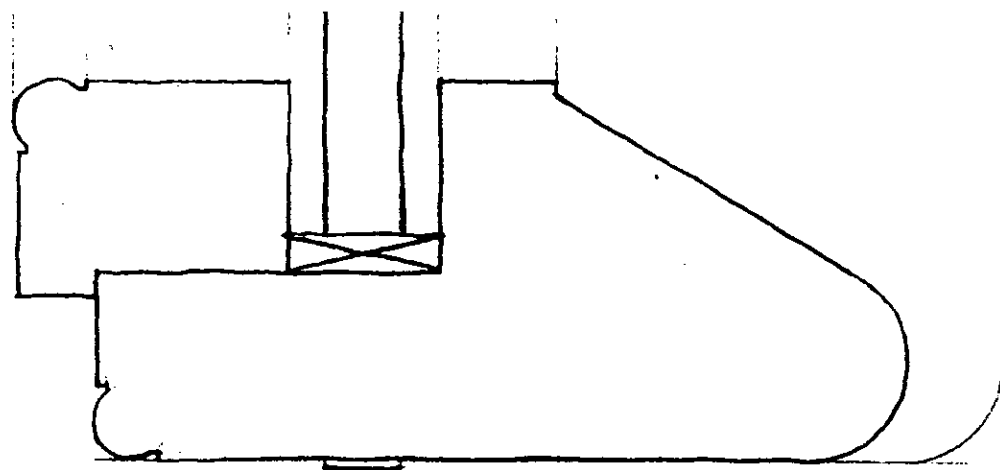

Entrance No. 41

Typical Jamb Detail at entrance to No. 41 Thurloe St.

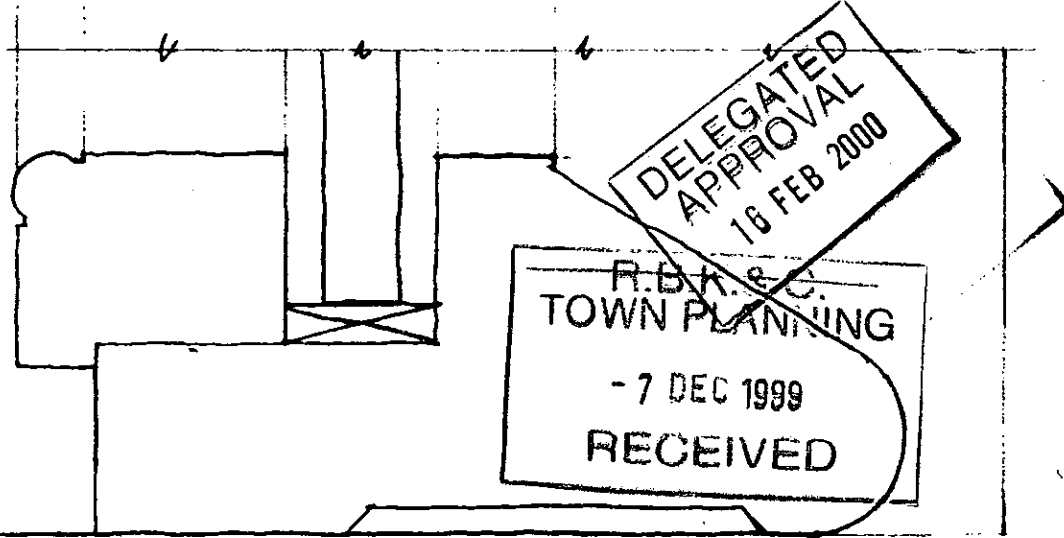

DELEGATED
APPROVAL
16 FEB 2000

R.B.H. & C.
TOWN PLANNING
- 7 DEC 1999
RECEIVED

Typical Jamb detail

4

<p>Saad Mohaffel AADipl, AATropArch, RIBA Chartered Architect 14 Caroline Place, London W2 4AW Tel:0171-727 1083 Fax:0171-727 7669</p>	<p>Client</p> <p>Scale F.S. Date Drawn</p>	<p>Drawing title Typical Joinery Details</p>
	<p>Job title Nos. 41 & 45 Thurloe St.</p>	<p>SK02</p>