

PP992494

DELEGATED APPROVAL
2 MAR 2000

Client
Mr. V. Patel
41 Thurloe Street SW7 2LQ

Job title
SHOPFRONT TO No.41 THURLOE STREET


R.B.K. & CO.
TOWN PLANNING
- 7 DEC 1999
RECEIVED

Drawing title
SHOP-FRONT ELEVATIONS - EXISTING + PROPOSED (nos. 41 45 Thurloe Street, no. 26 Cromwell Place)

Scale 1:50 Date Drawn

Saad Mohaffel
AADIpl, AATropArch, RIBA
Chartered Architect
14 Caroline Place, London W2 4AW
Tel:0171-727 1083 Fax:0171-727 7669

Dwg. no. 1054 / 01 Rev.

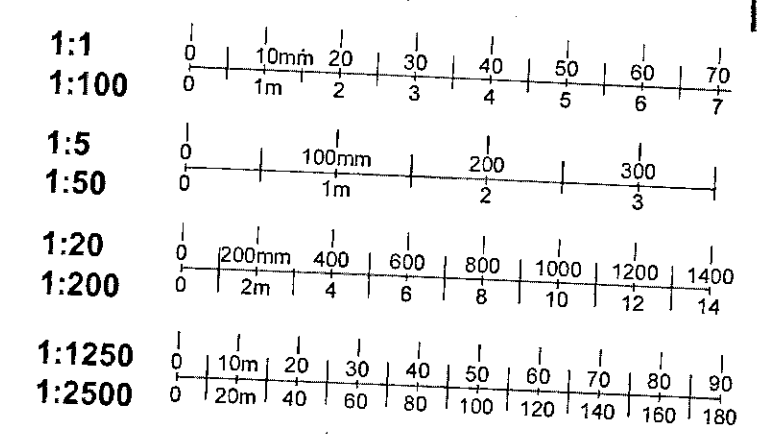

Painted Cornice

Matt black illumination fitting

Painted fascia

Raised cut out lettering on 50mm non-ferrous pags.


DELEGATED APPROVAL
2 MAR 2000

PP992494

Typical head sec for nos 41 & 45 Thurloe Street

Awning box

Suspended ceiling

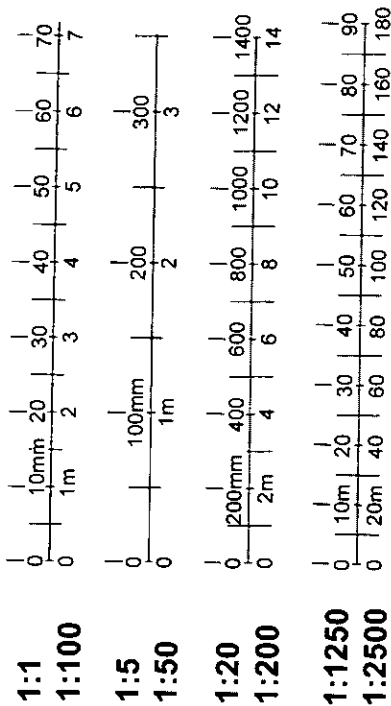

2

SHOP

Shopfront

R.B.K. & C.
TOWN PLANNING
- 7 DEC 1999
RECEIVED

granit facing

Saad Mohaffel
AADipl, AATropArch, RIBA
Chartered Architect
14 Caroline Place, London W2 4AW.
Tel:0171-727 1083 Fax:0171-727 7669

Client

Job title

Nos. 41, 45 Thurloe Street

Scale 1:20

Date


Drawn

Drawing title


Typical section

1054/04


1:1
1:100

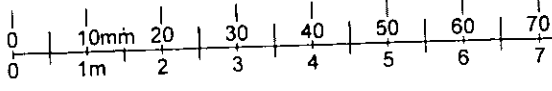


1:5
1:50

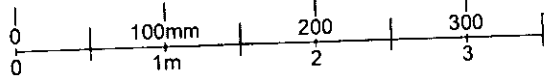


1:20
1:200

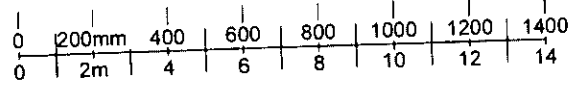

1:1250
1:2500

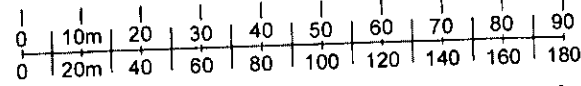

DELEGATED
APPROVAL
22 DEC 2000
PP 992494

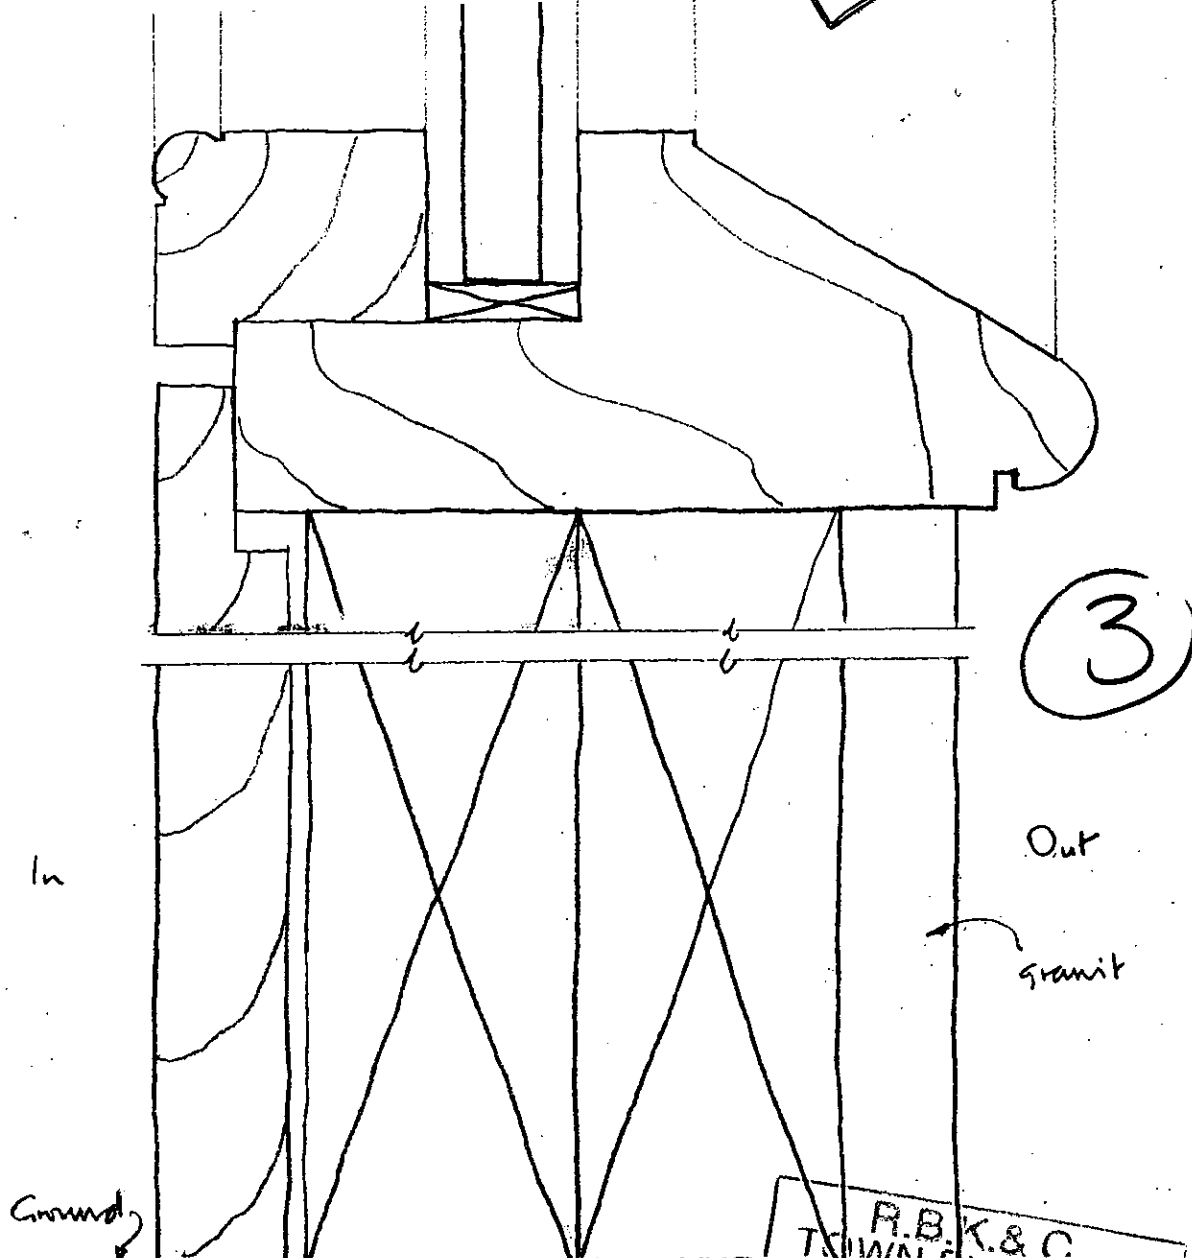

Ground


Typical sill detail

R.B.K.&C.
ARCHITECTS
PLANNING
- 7 DEC 1999
RECEIVED


Saad Mohaffel
AADipl, AATropArch, RIBA
Chartered Architect
14 Caroline Place, London W2 4AW
Tel:0171-727 1083 Fax:0171-727 7669

Client
Scale: F.S.
Date
Drawn
Job title Nos. 41 & 45 Thurlow St.


Drawing title
Typical Joinery
Details
SK01

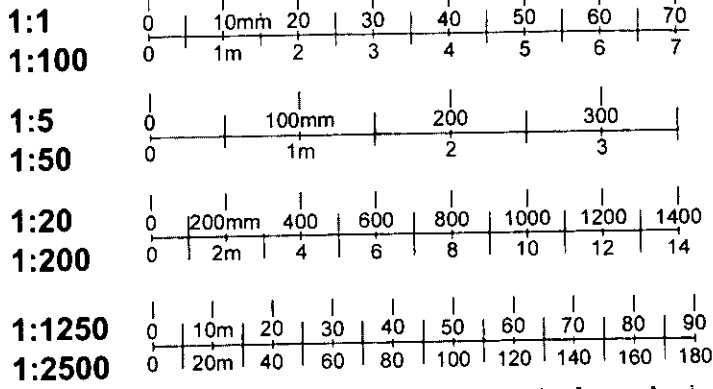

DELEGATED
APPROVAL
2 MAR 2000

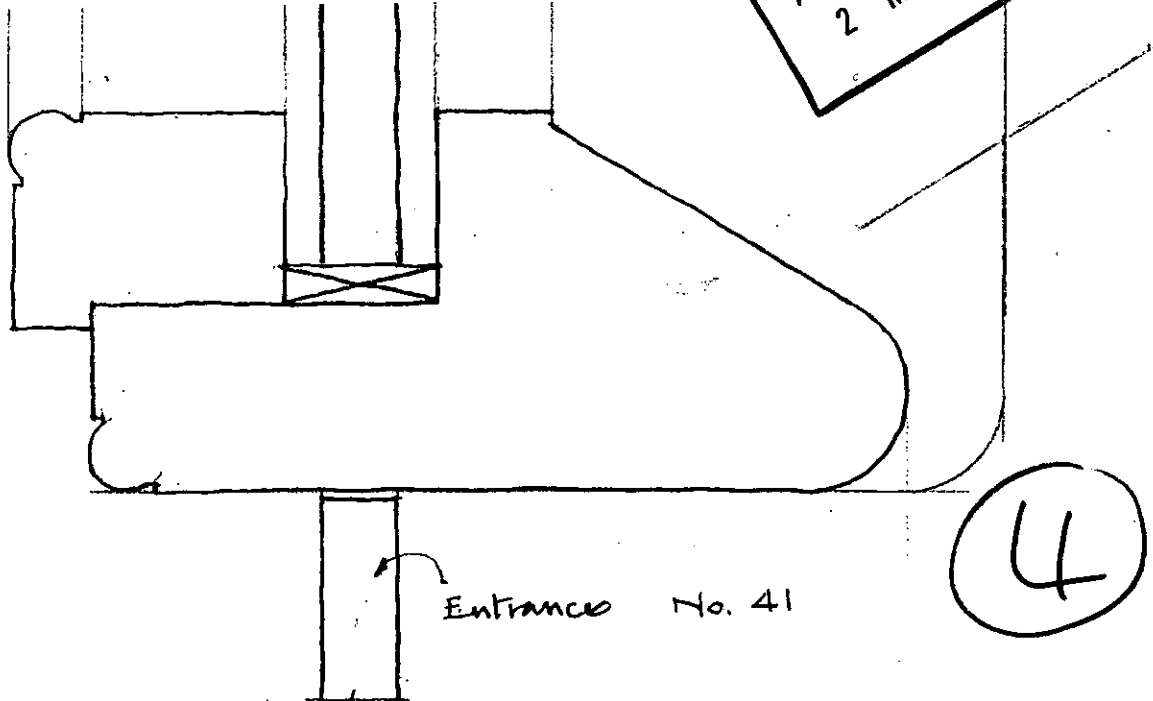

Typical Jamb Detail at entrance to No. 41 Thurloe St.

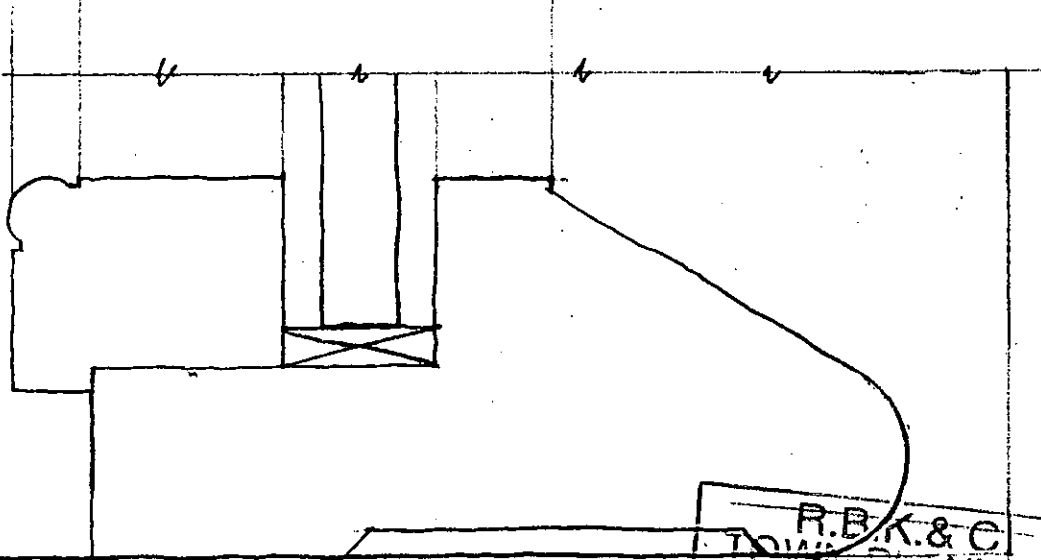

Typical Jamb detail

R.B.K. & C
TOWN PLANNING
- 7 DEC 1999
RECEIVED

Saad Mohaffel AADipl, AATropArch, RIBA Chartered Architect 14 Caroline Place, London W2 4AW Tel:0171-727 1083 Fax:0171-727 7669	Client Scale: F.S. Date Drawn	Drawing title Typical Joinery Details
	Job title Nos. 41 & 45 Thurloe St.	SK02


To: Mr. Ganni Shivers.

Fax no. 0171 361 3463


From: S. Mohaffel.

Re: Tel. conversation. Revision of Entrance doors to Pharmacy.

DELEGATED APPROVAL
2 MAR 2000

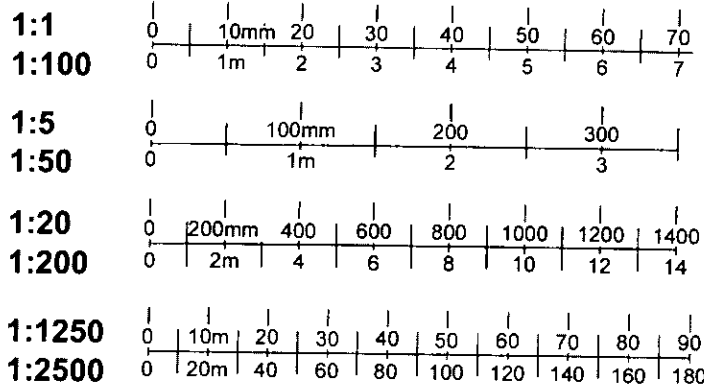

5

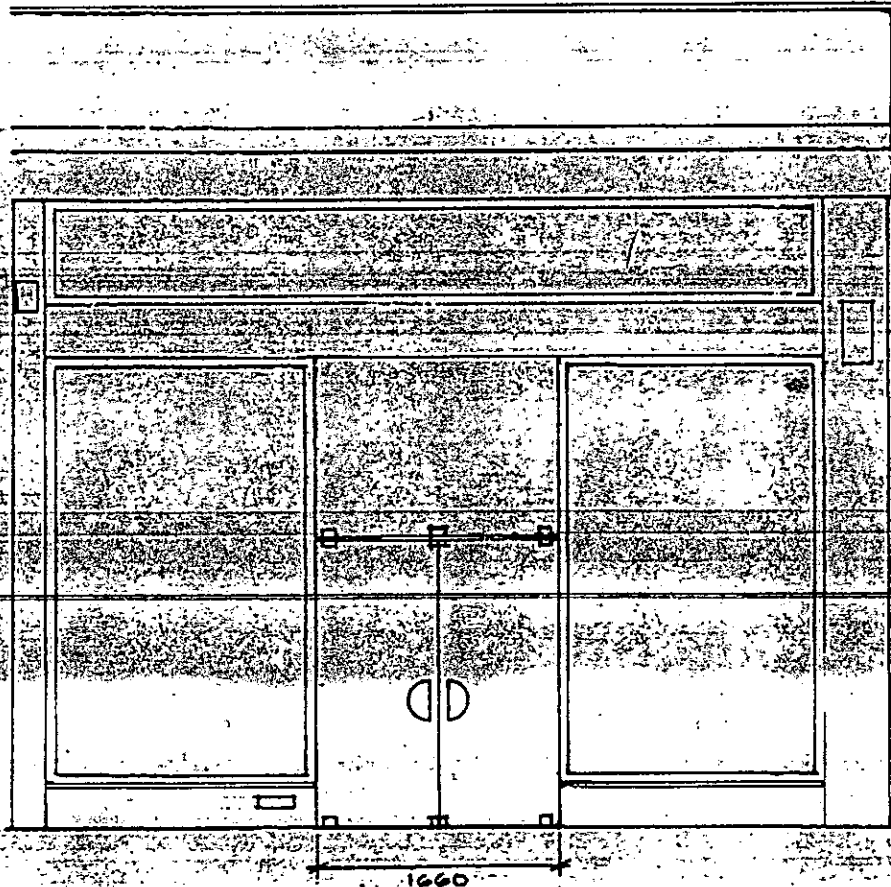

PP992494/A

Saad Mohaffel
 AADipl. AATropArch. RIBA
 Chartered Architect
 14 Caroline Place, London W2 4AW
 Tel: 0171-727 1083 Fax: 0171-727 7669

Client
 Scale: 1:50
 Date: 18.2.00
 Drawn
 Job title
 41 Thurston St. SW7

Drawing title
 SK03