

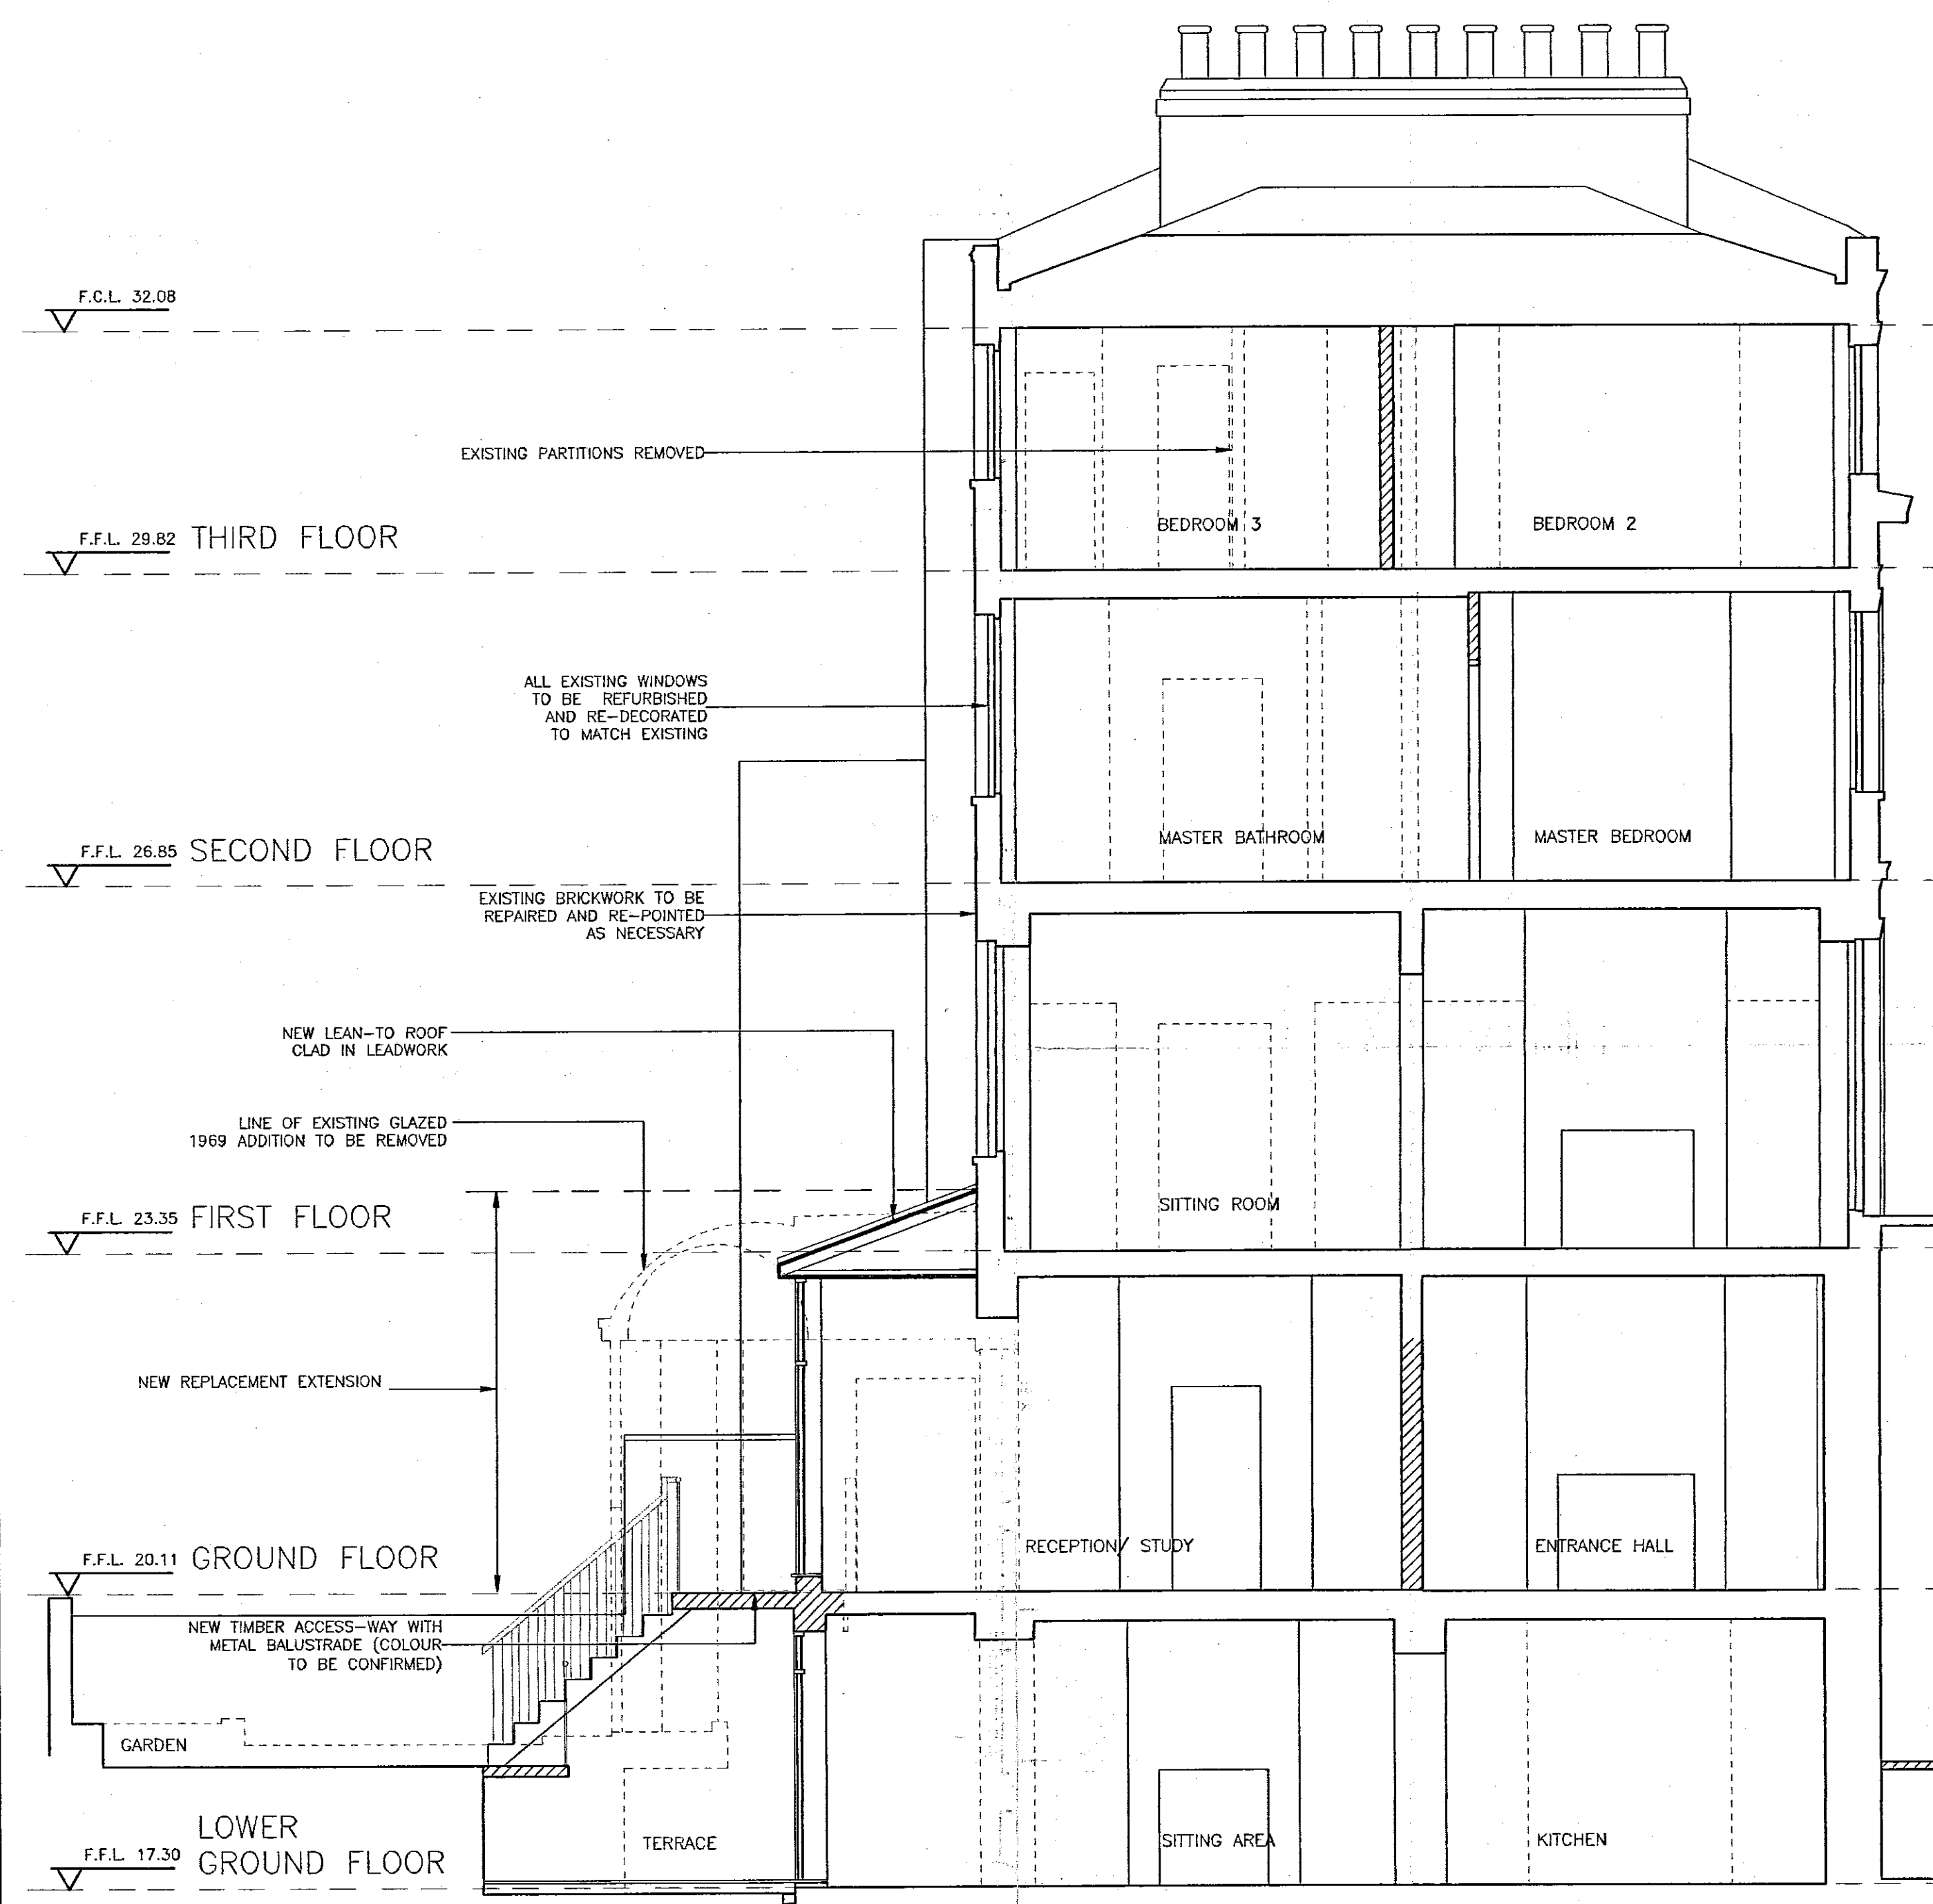


- No. Notes.
1. No dimensions shall be scaled from this drawing.
 2. Existing cornices to be repaired and re-decorated
 3. New sections of cornice to match existing.
 4. Existing skirtings to be repaired and re-decorated
 5. New sections of skirting to match existing.

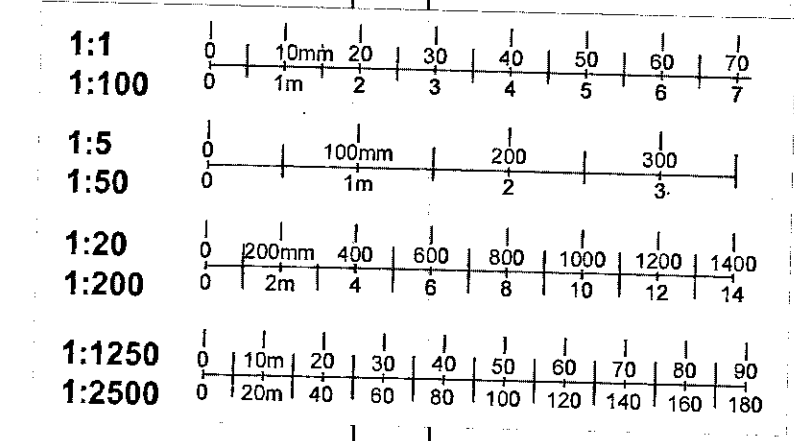

SECTION A-A

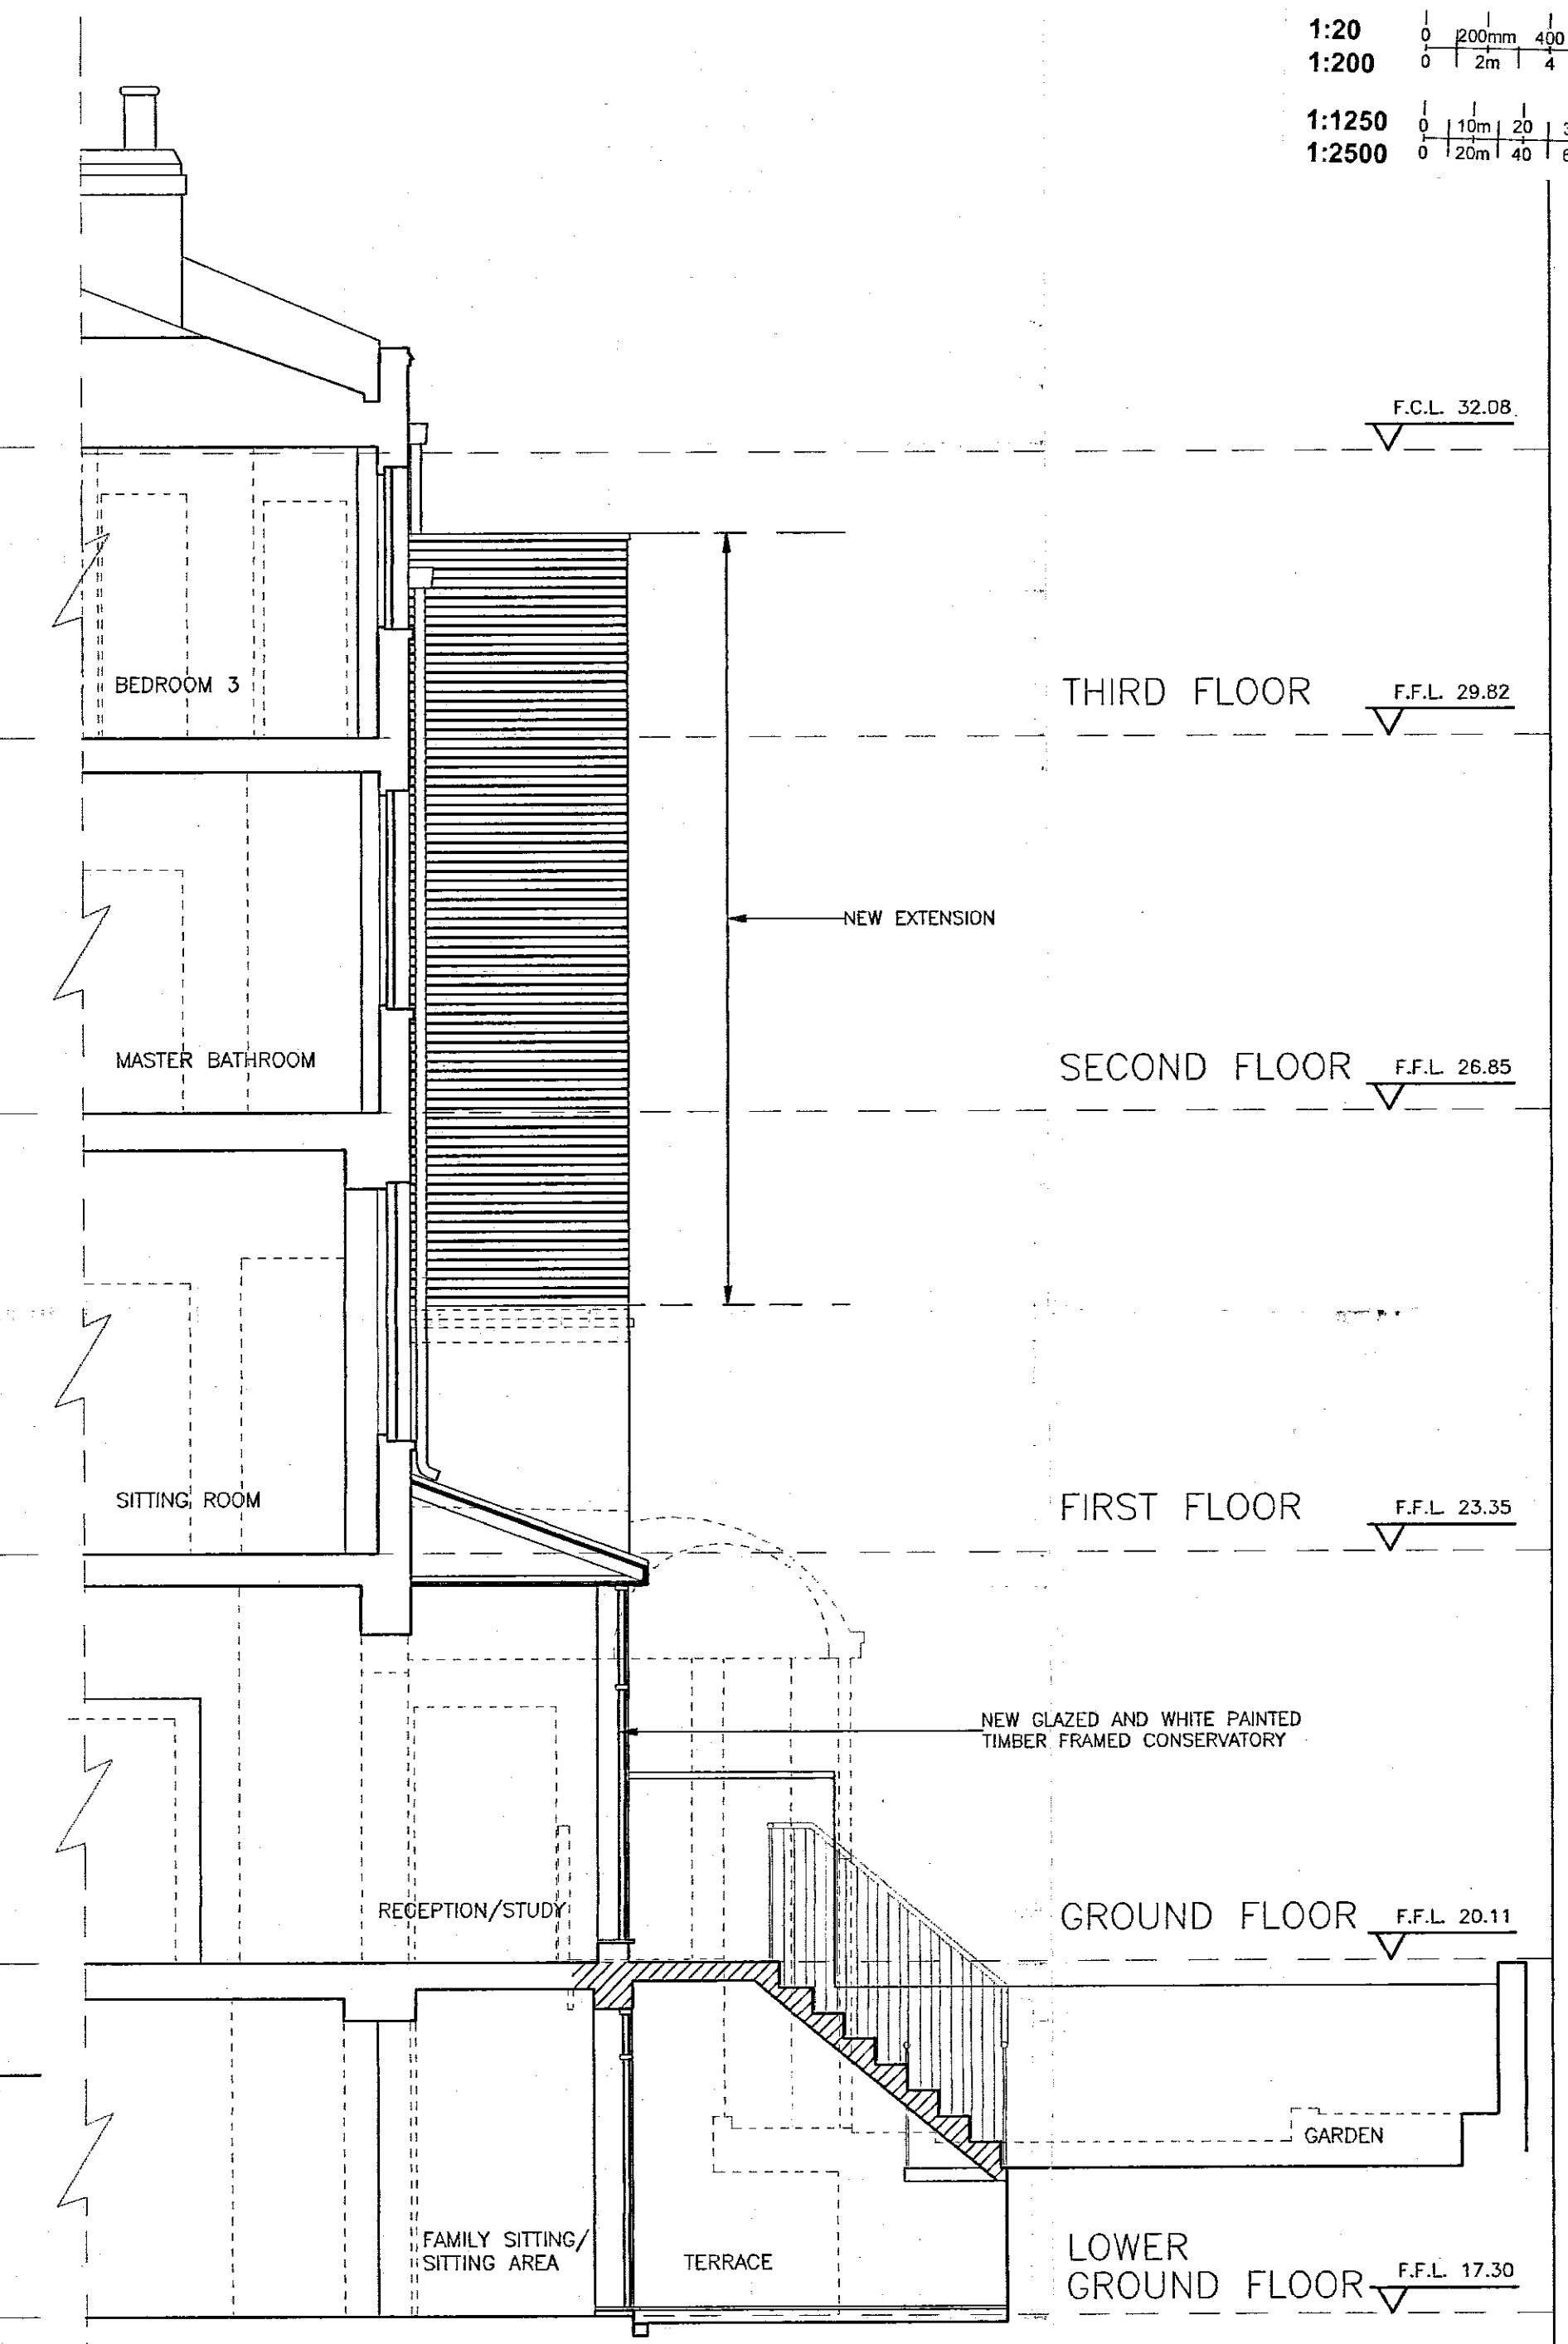

SECTION C-C

TOWN PLANNING
18 APR 2000
RECEIVED

DELEGATED APPROVAL
16 JUN 2000

16

B AMENDED AS SUBSTITUTE DRAWING FOR PLANNING APPLICATION. 18/04/00
no. revision date.

dwg. type: GENERAL ARRANGEMENT
dwg. status: PLANNING

B ♦ L ♦ D ♦ A



job: 27 ROYAL AVENUE
LONDON SW3
dwg: SECTION A-A & C-C

for:

BARRETT ♦ LLOYD DAVIS ♦ ASSOCIATES
ARCHITECTS
535 KING'S ROAD ♦ LONDON ♦ SW10 0SZ
TELEPHONE 0171 352 1002 ♦ FACSIMILE 0171 352 4341

scale: 1:50	drawn: BT	date: 22.11.99
job number	drawing number	revision
9864	P340	B

- No. Notes.
1. No dimensions shall be scaled from this drawing.
 2. Existing cornices to be repaired and re-decorated.
 3. New sections of cornice to match existing.
 4. Existing skirtings to be repaired and re-decorated.
 5. New sections of skirting to match existing.

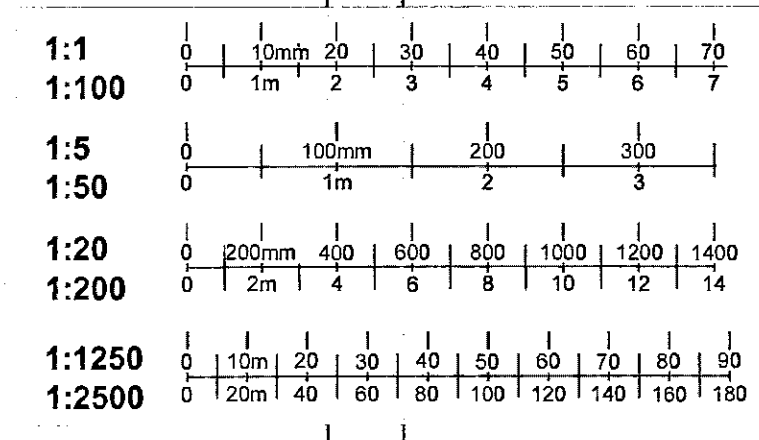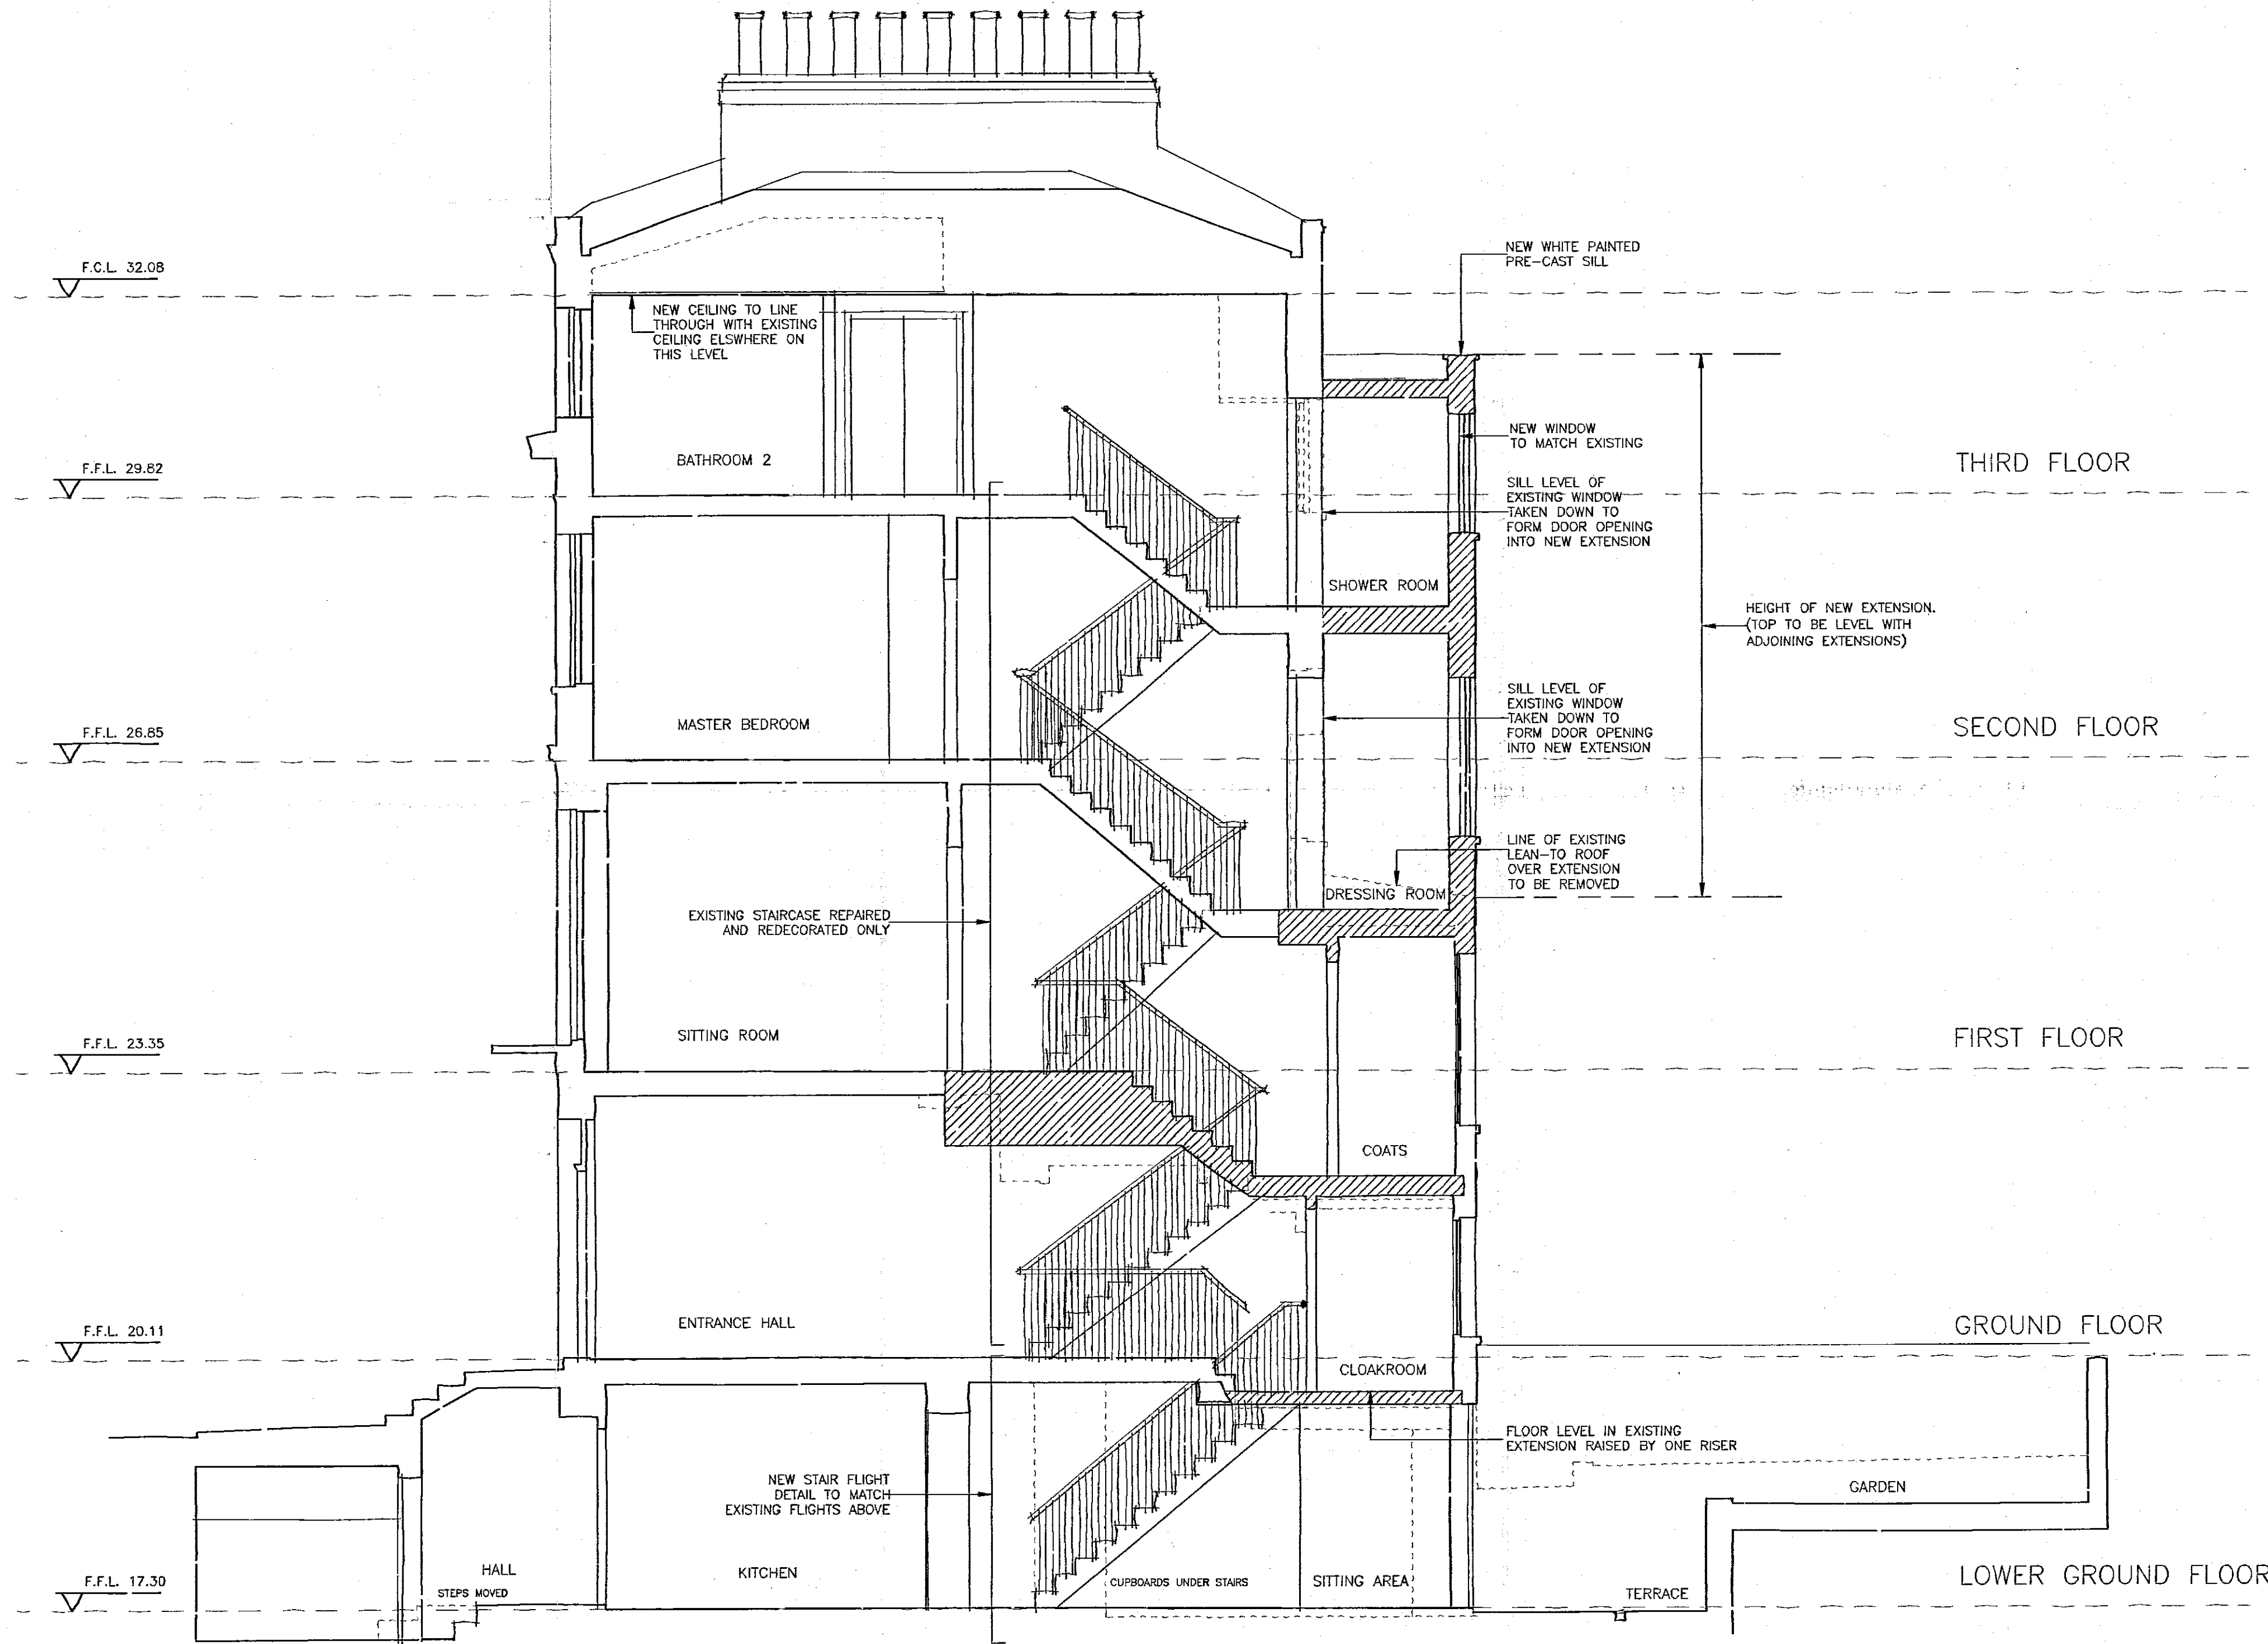

DELEGATED APPROVAL
16 JUN 2000
TOWN PLANNING
16 APR 2000
RECEIVED

(17)

A AMENDED AS SUBSTITUTE DRAWING FOR PLANNING APPLICATION. 16/04/00
no. revision date.

dwg. type: GENERAL ARRANGEMENT
dwg. status: PLANNING



B ♦ L ♦ D ♦ A

job: 27 ROYAL AVENUE
LONDON SW3
dwg: SECTION B - B
for:

BARRETT ♦ LLOYD DAVIS ♦ ASSOCIATES
ARCHITECTS
535 KING'S ROAD ♦ LONDON ♦ SW10 0SZ
TELEPHONE 0171 352 1002 ♦ FACSIMILE 0171 352 4341

scale: 1:50	drawn: BT	date: 22.11.99
job number	drawing number	revision
9864	P341	A

- No. Notes.
1. No dimensions shall be scaled from this drawing.
 2. Replacement roof slates to be natural slates to match existing.
 3. New areas of roof cladding to be BRITSLATE to match existing elsewhere.
 4. All brickwork patching and new areas of brickwork including re-pointing to match existing.

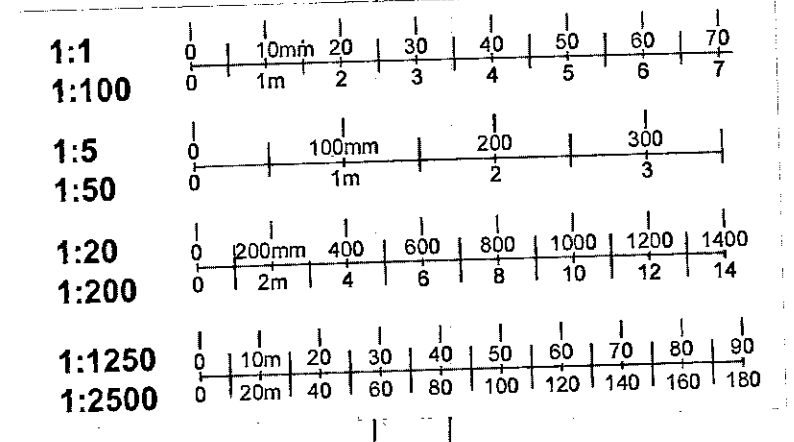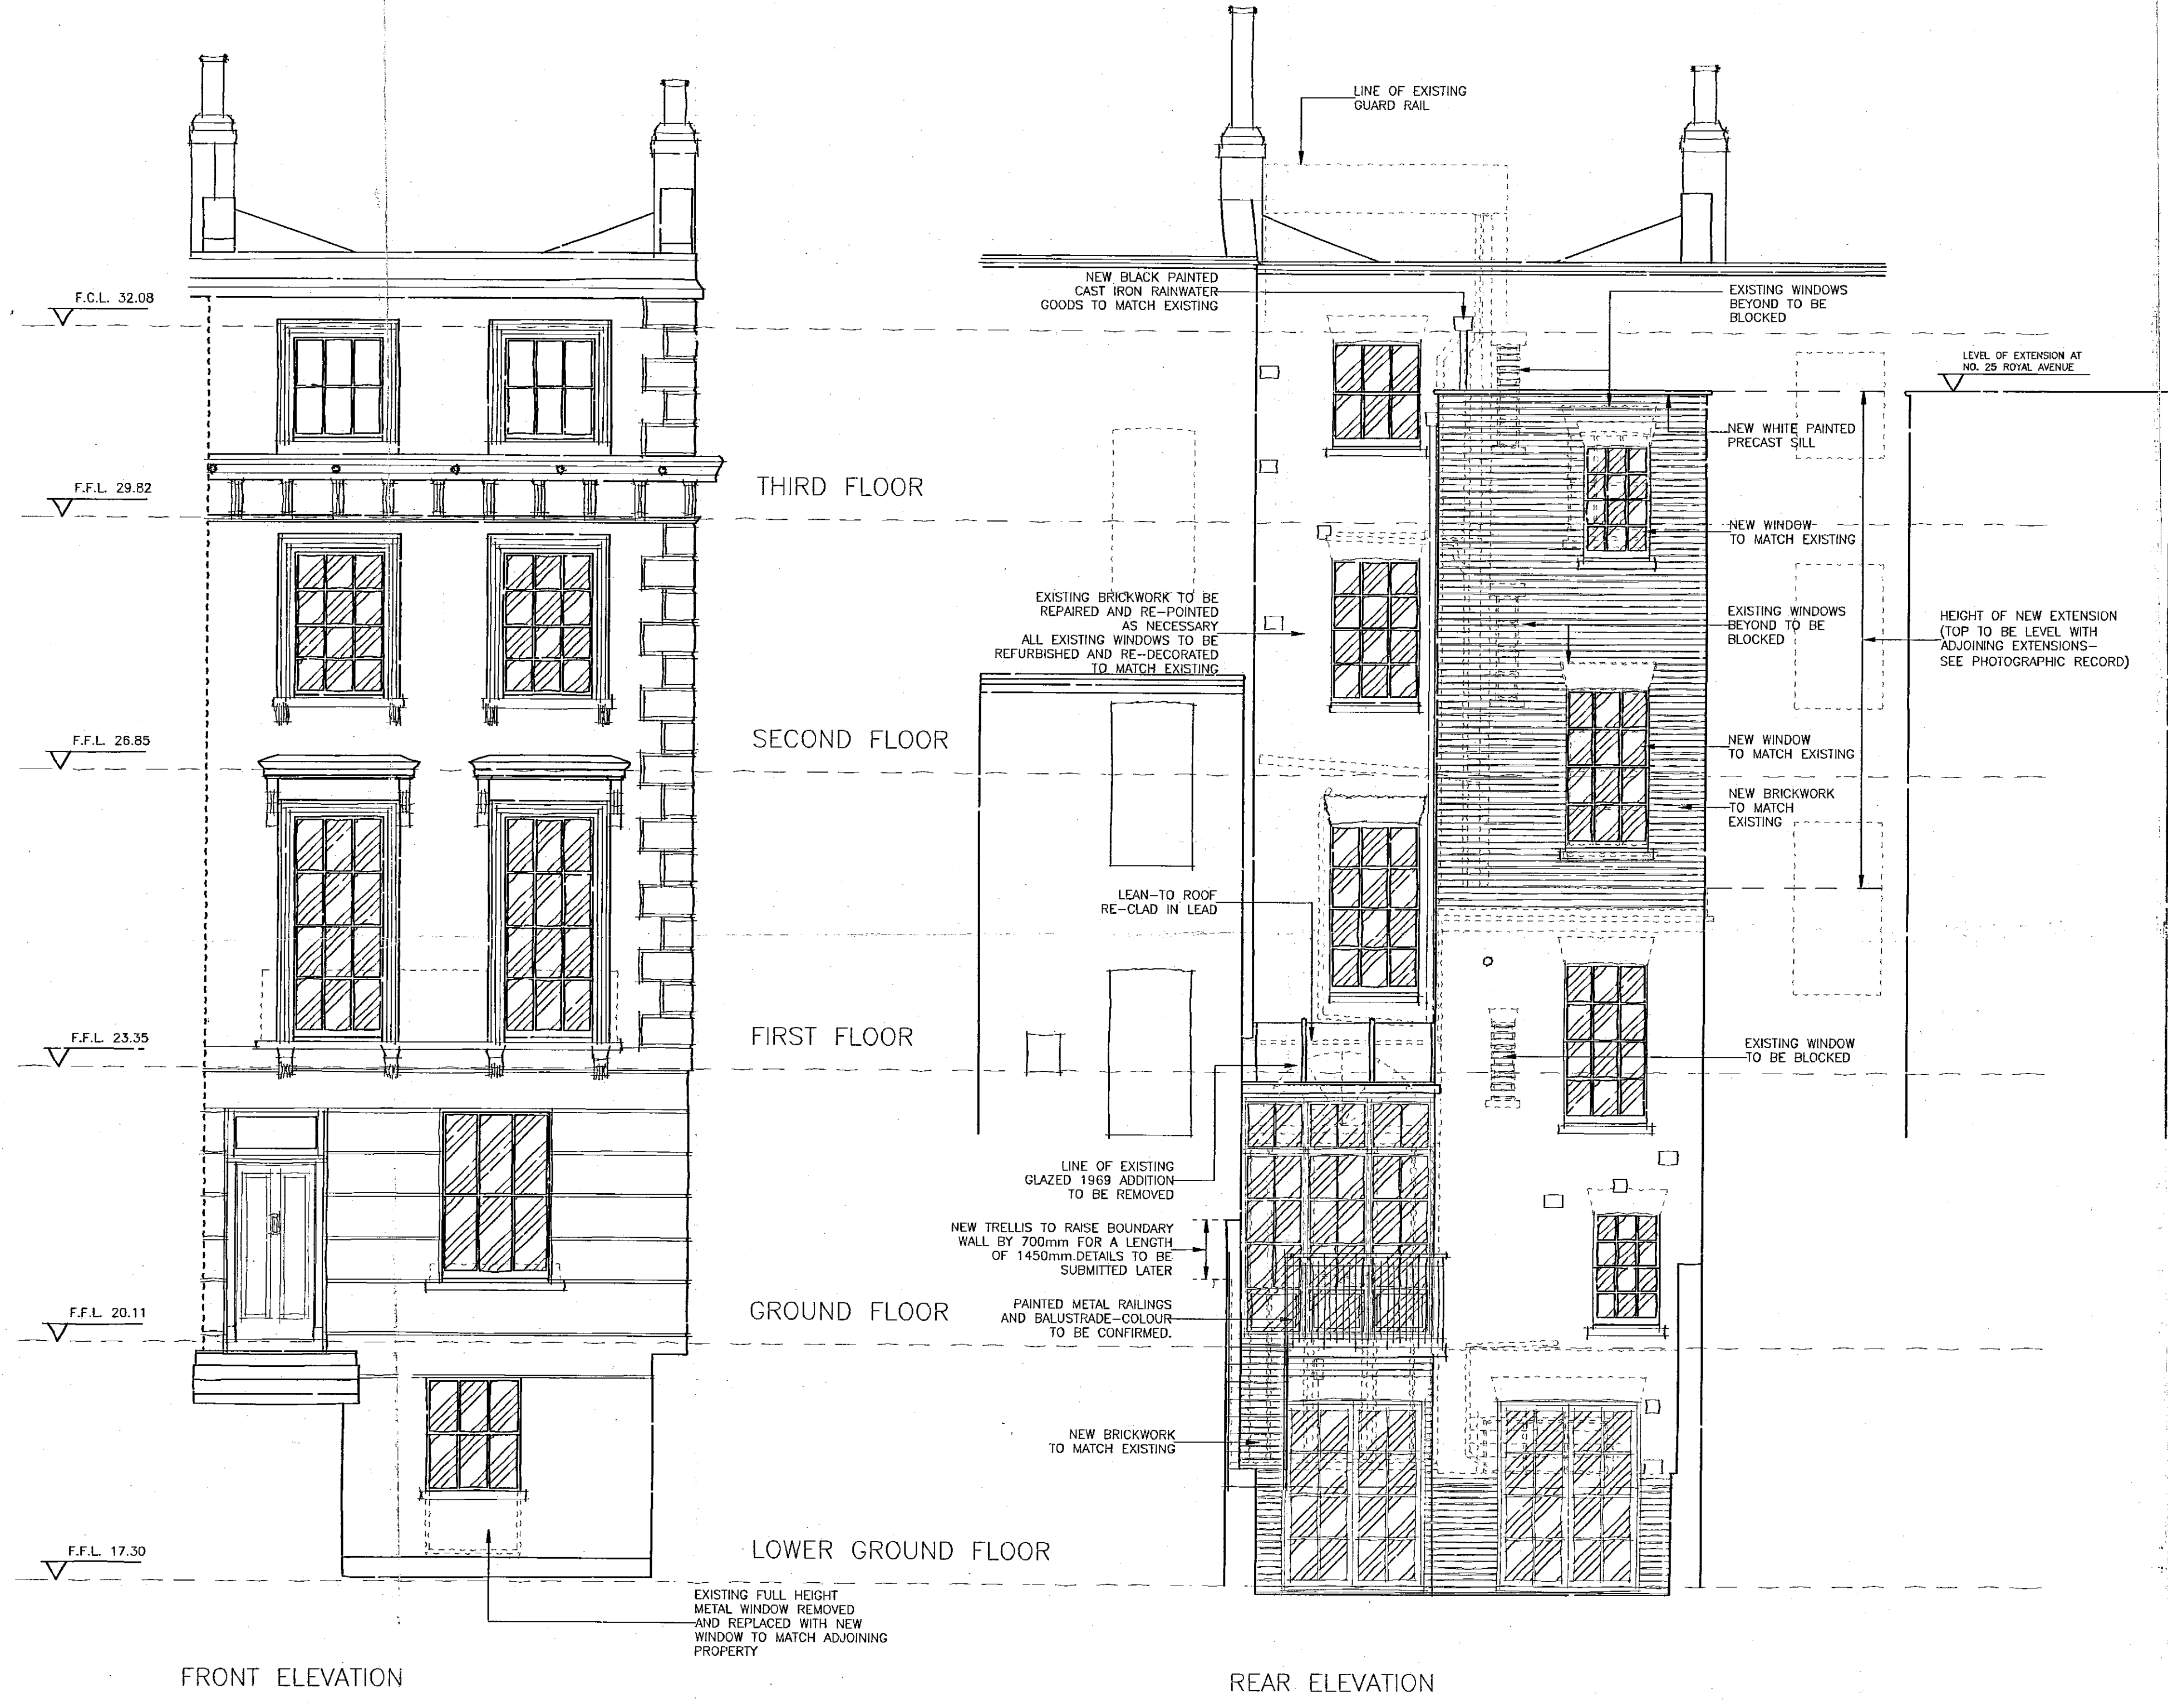

R.B.K. & C.
TOWN PLANNING
17 MAY 2000
MP RECEIVED
DELEGATED APPROVAL
17 JUL 2000


C	GROUND FLOOR GLAZING TO REAR ELEVATION REVISED TO SUIT PLANNERS.	16/05/00
B	AMENDED AS SUBSTITUTE DRAWING FOR PLANNING APPLICATION.	18/04/00
no.	revision	date.

dwg. type: GENERAL ARRANGEMENT
dwg. status: PLANNING

B ♦ L ♦ D ♦ A
job: 27 ROYAL AVENUE
LONDON SW3
dwg: ELEVATIONS (FRONT & REAR)
for:

BARRETT • LLOYD DAVIS • ASSOCIATES
ARCHITECTS
535 KING'S ROAD • LONDON • SW10 0SZ
TELEPHONE 0171 352 1092 • FACSIMILE 0171 352 4341

scale: 1:50	drawn: BT	date: 22.11.99
job number	drawing number	revision
9864	P320	C

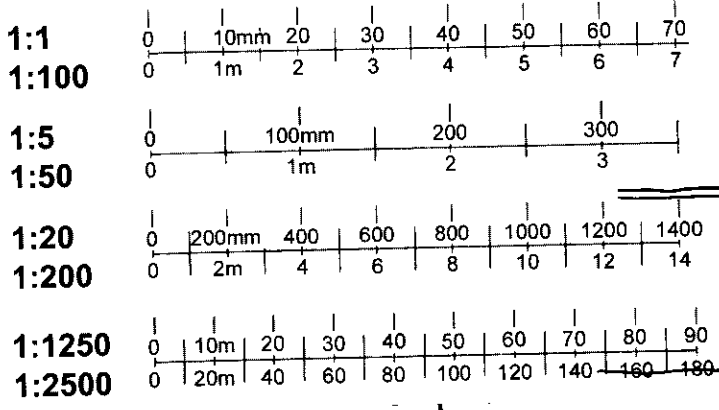


R.B.K. & C.
TOWN PLANNING

GROUND FLOOR PLAN

SUR/9864/20.3.00/02.

1:100



6

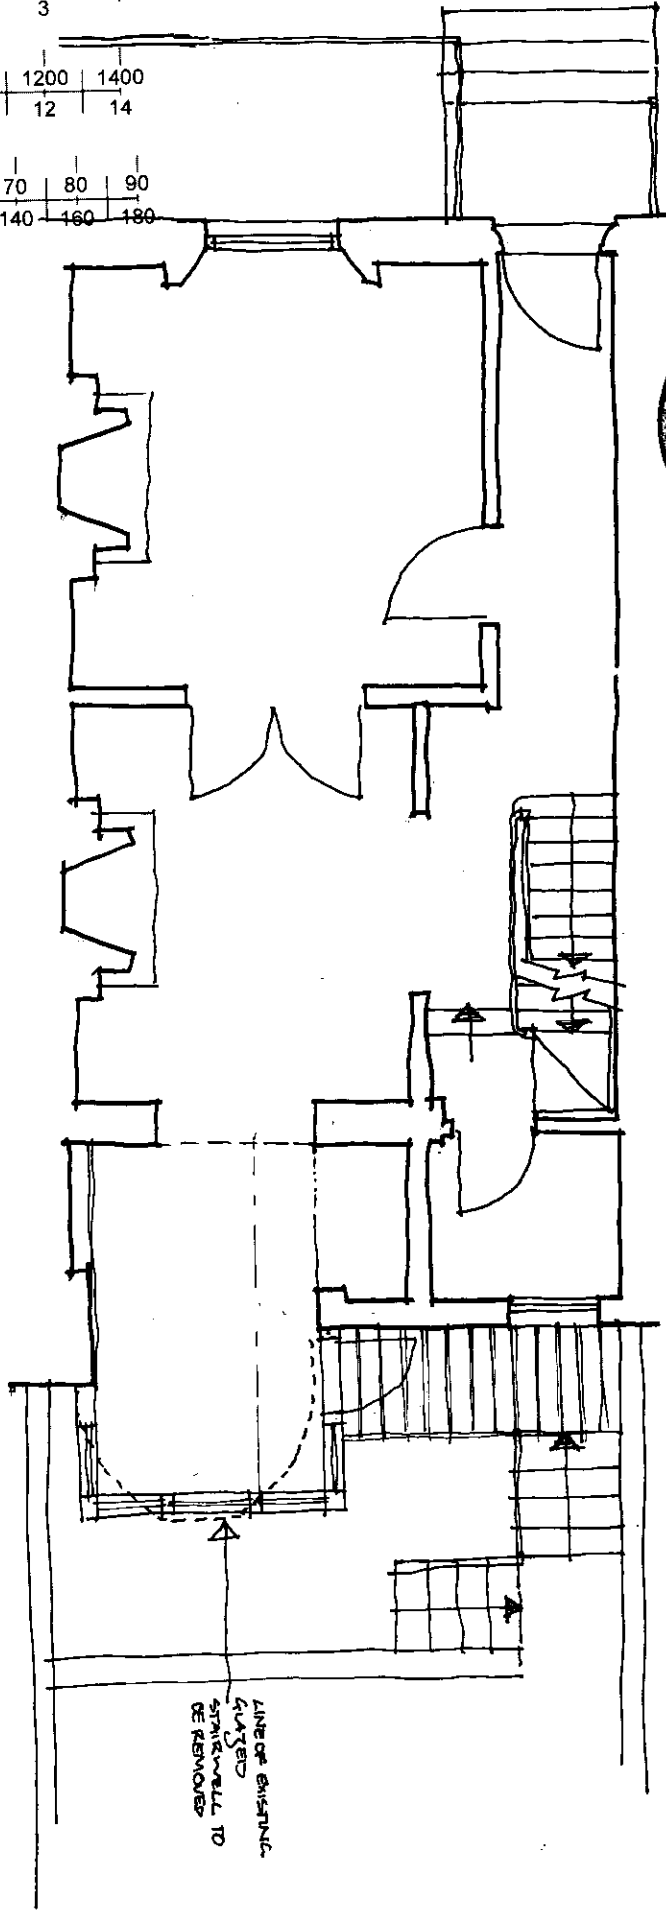

LINE OF EXISTING
GLAZED
SCREENS TO
BE REMOVED



20

RECEIVED
30 MAR 2000
R.B.K. & C.
TOWN PLANNING

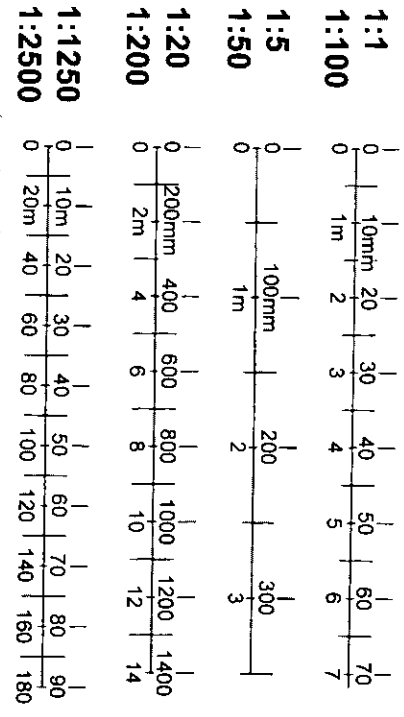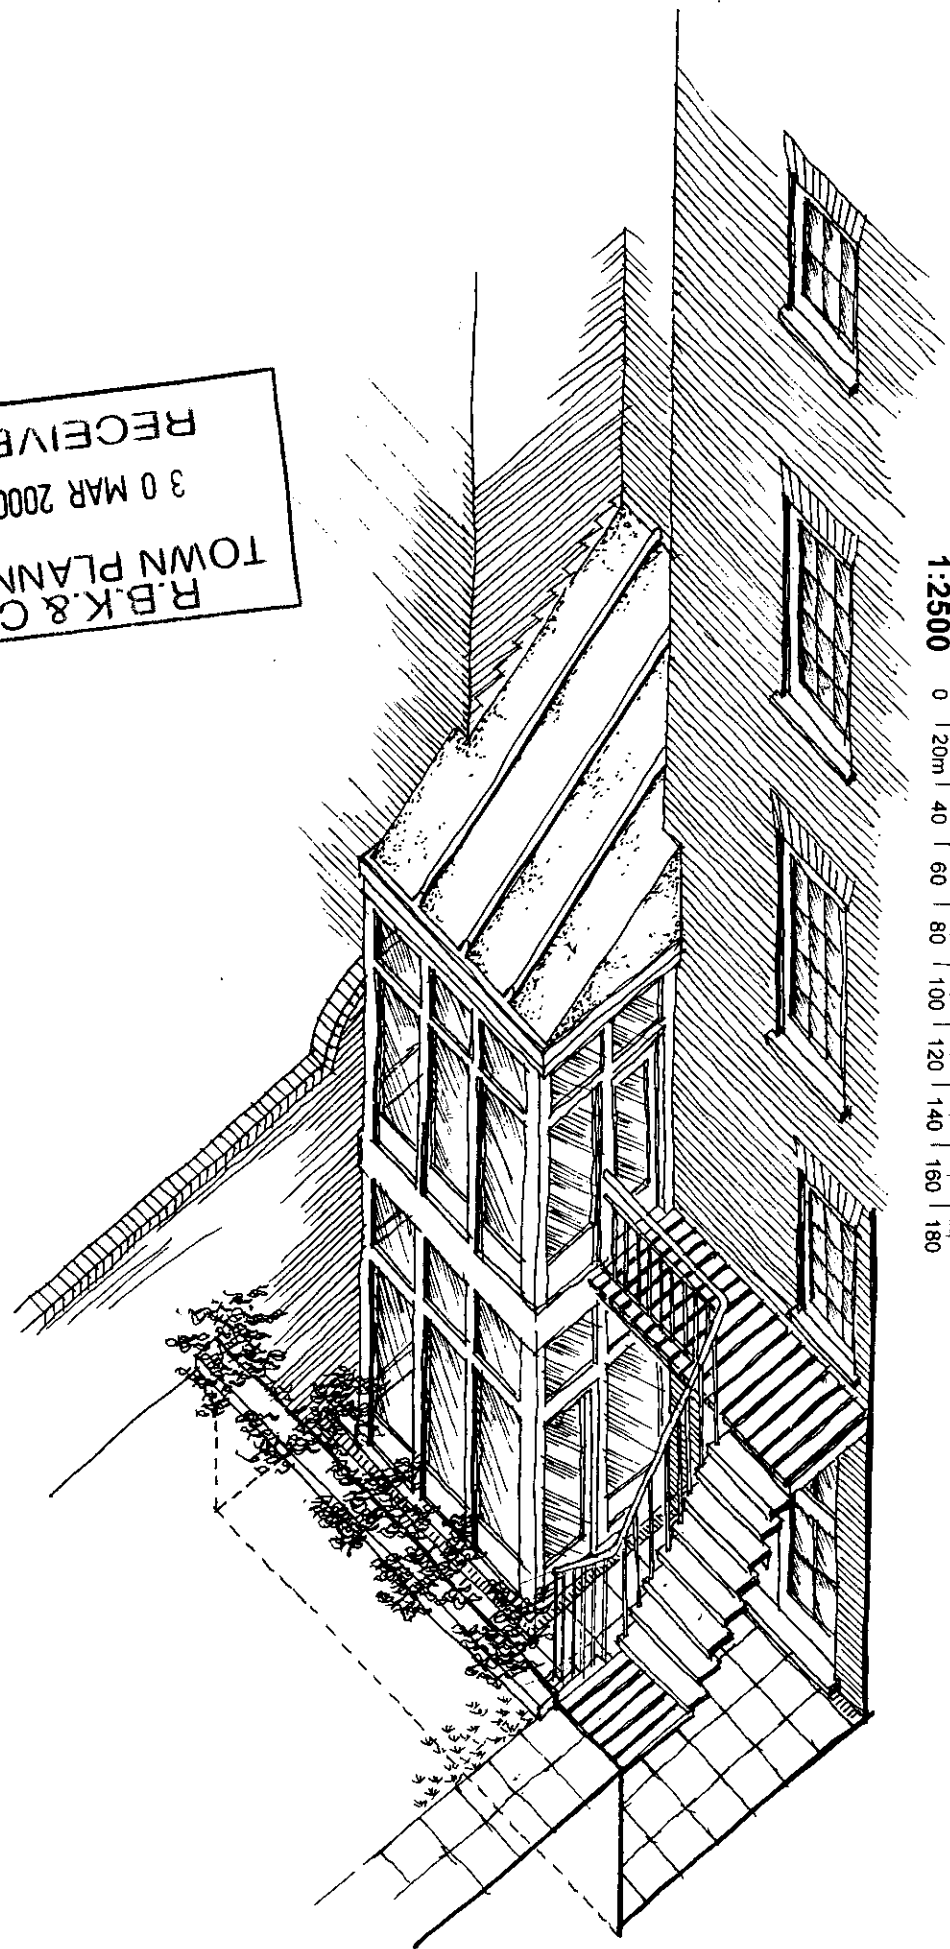

12

RECEIVED
3 0 MAR 2000
R.B.K. & C.
TOWN PLANNING

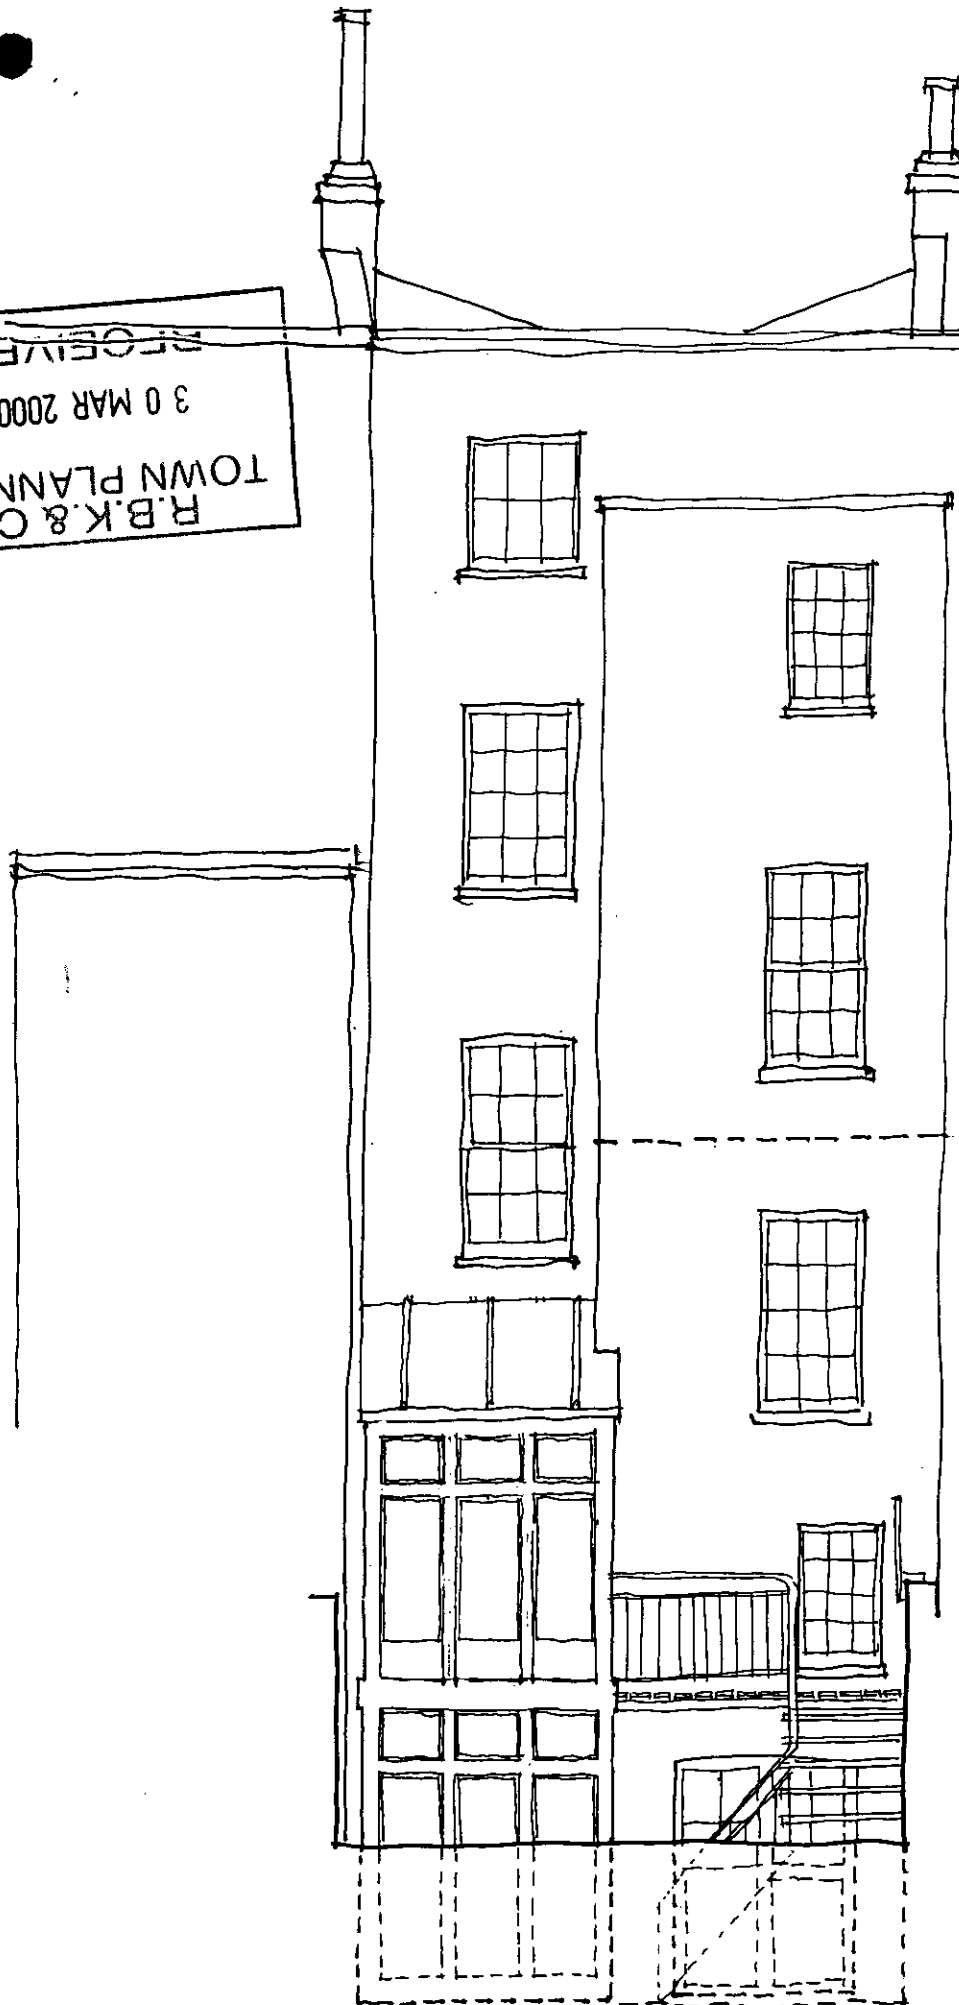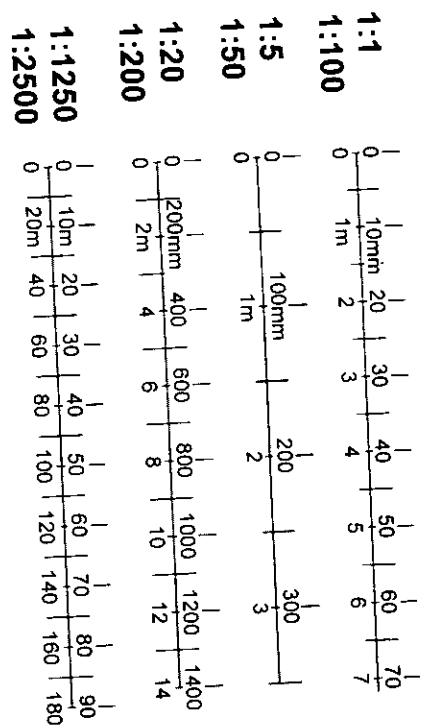


REAR ELEVATION

SK/9864/22-3-00/03

1:100

22

R.B.K. & C.
TOWN PLANNING
30 MAR 2000
RECEIVED

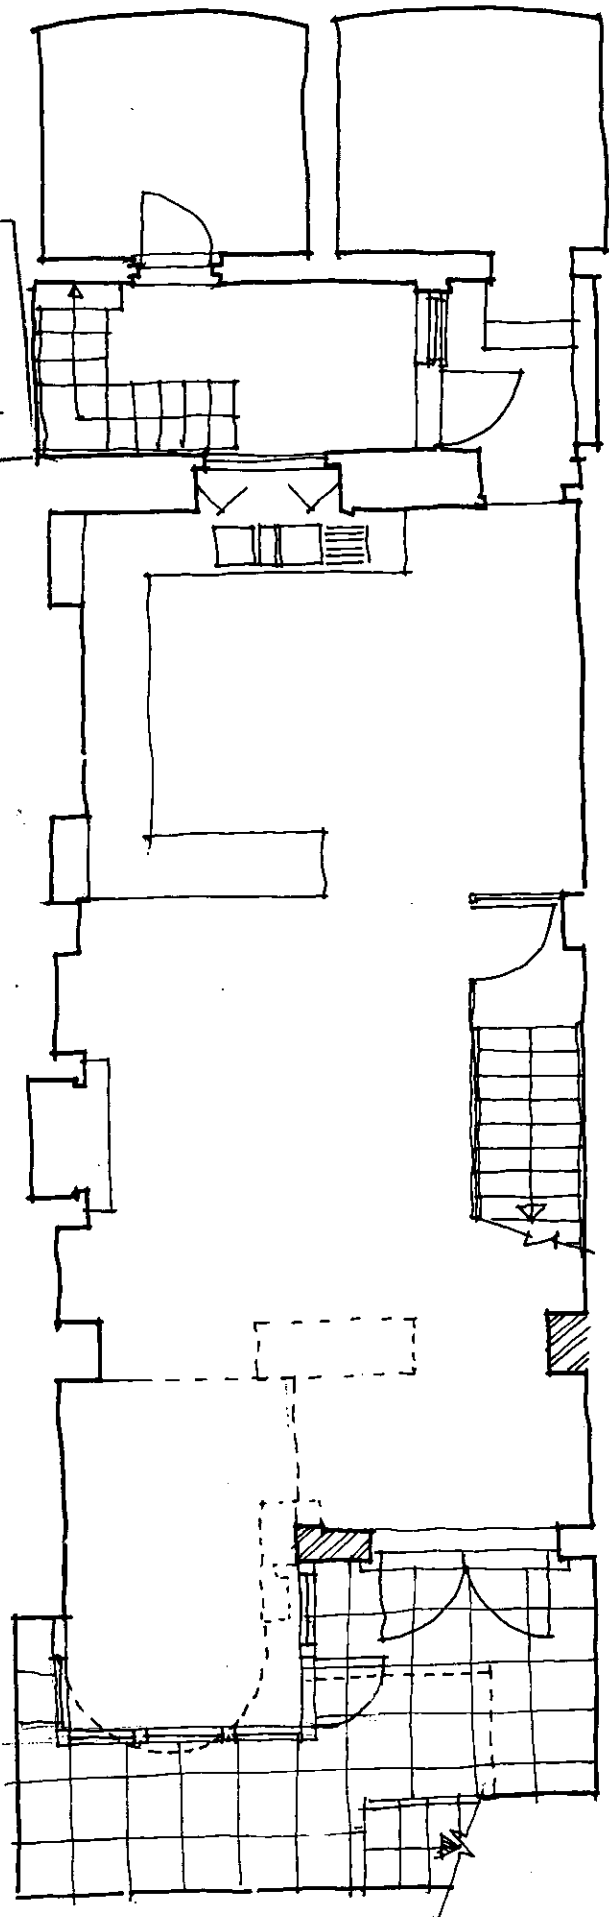

BASEMENT

SK / 4864 / 20.3.00 / 01

1:100

