



NOTES

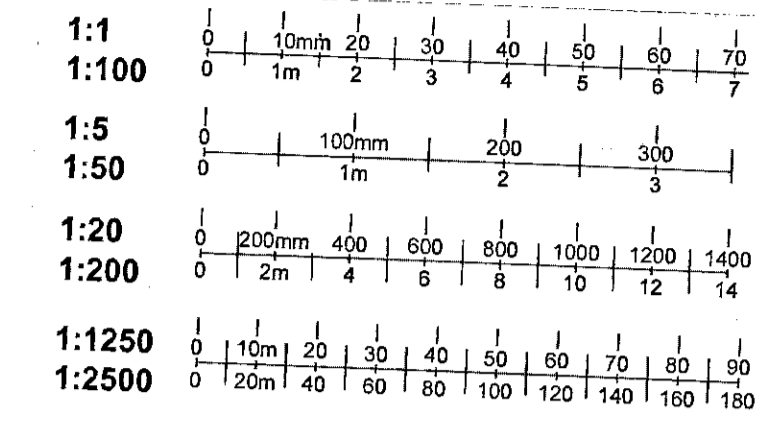

SITE LOCATION
© Crown copyright
(SCALE 1:2500)

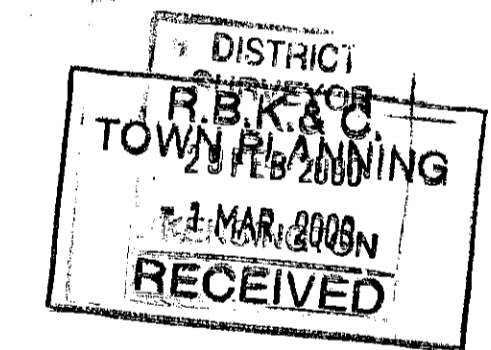

88/99/2563B

revision suffix	Revision details	Date
B	GRADE REMOVED	28-02-00
A	REVISED TO SET PLANNERS	20-01-00
-	FOR PLANNING	15-12-99

MAURICE DOOGAN ASSOCIATES © COPYRIGHT
Job title
**STUDIO HOLEE FRONTING
ADDISON CRESCENT AT REAR
OF 63, ADDISON ROAD**

FRANCIS ROOS ASSOCIATES
134 LOTS ROAD
LONDON SW10 ORJ


Drawing title
FLOOR PLANS ①

chkd.	date	scale	ISO	drawn
	20/11/99	1:50		AA


MAURICE DOOGAN ASSOCIATES
Structural Consultants
10 HOLLYWOOD ROAD LONDON SW10 8HT
Tel: 0171 706 2228 Fax: 0171 706 2226

DRAWING No **3406/1** B


APPROVED BY
PLANNING SERVICES CTTEE
21 MAR 2000
CONSENT REF.....

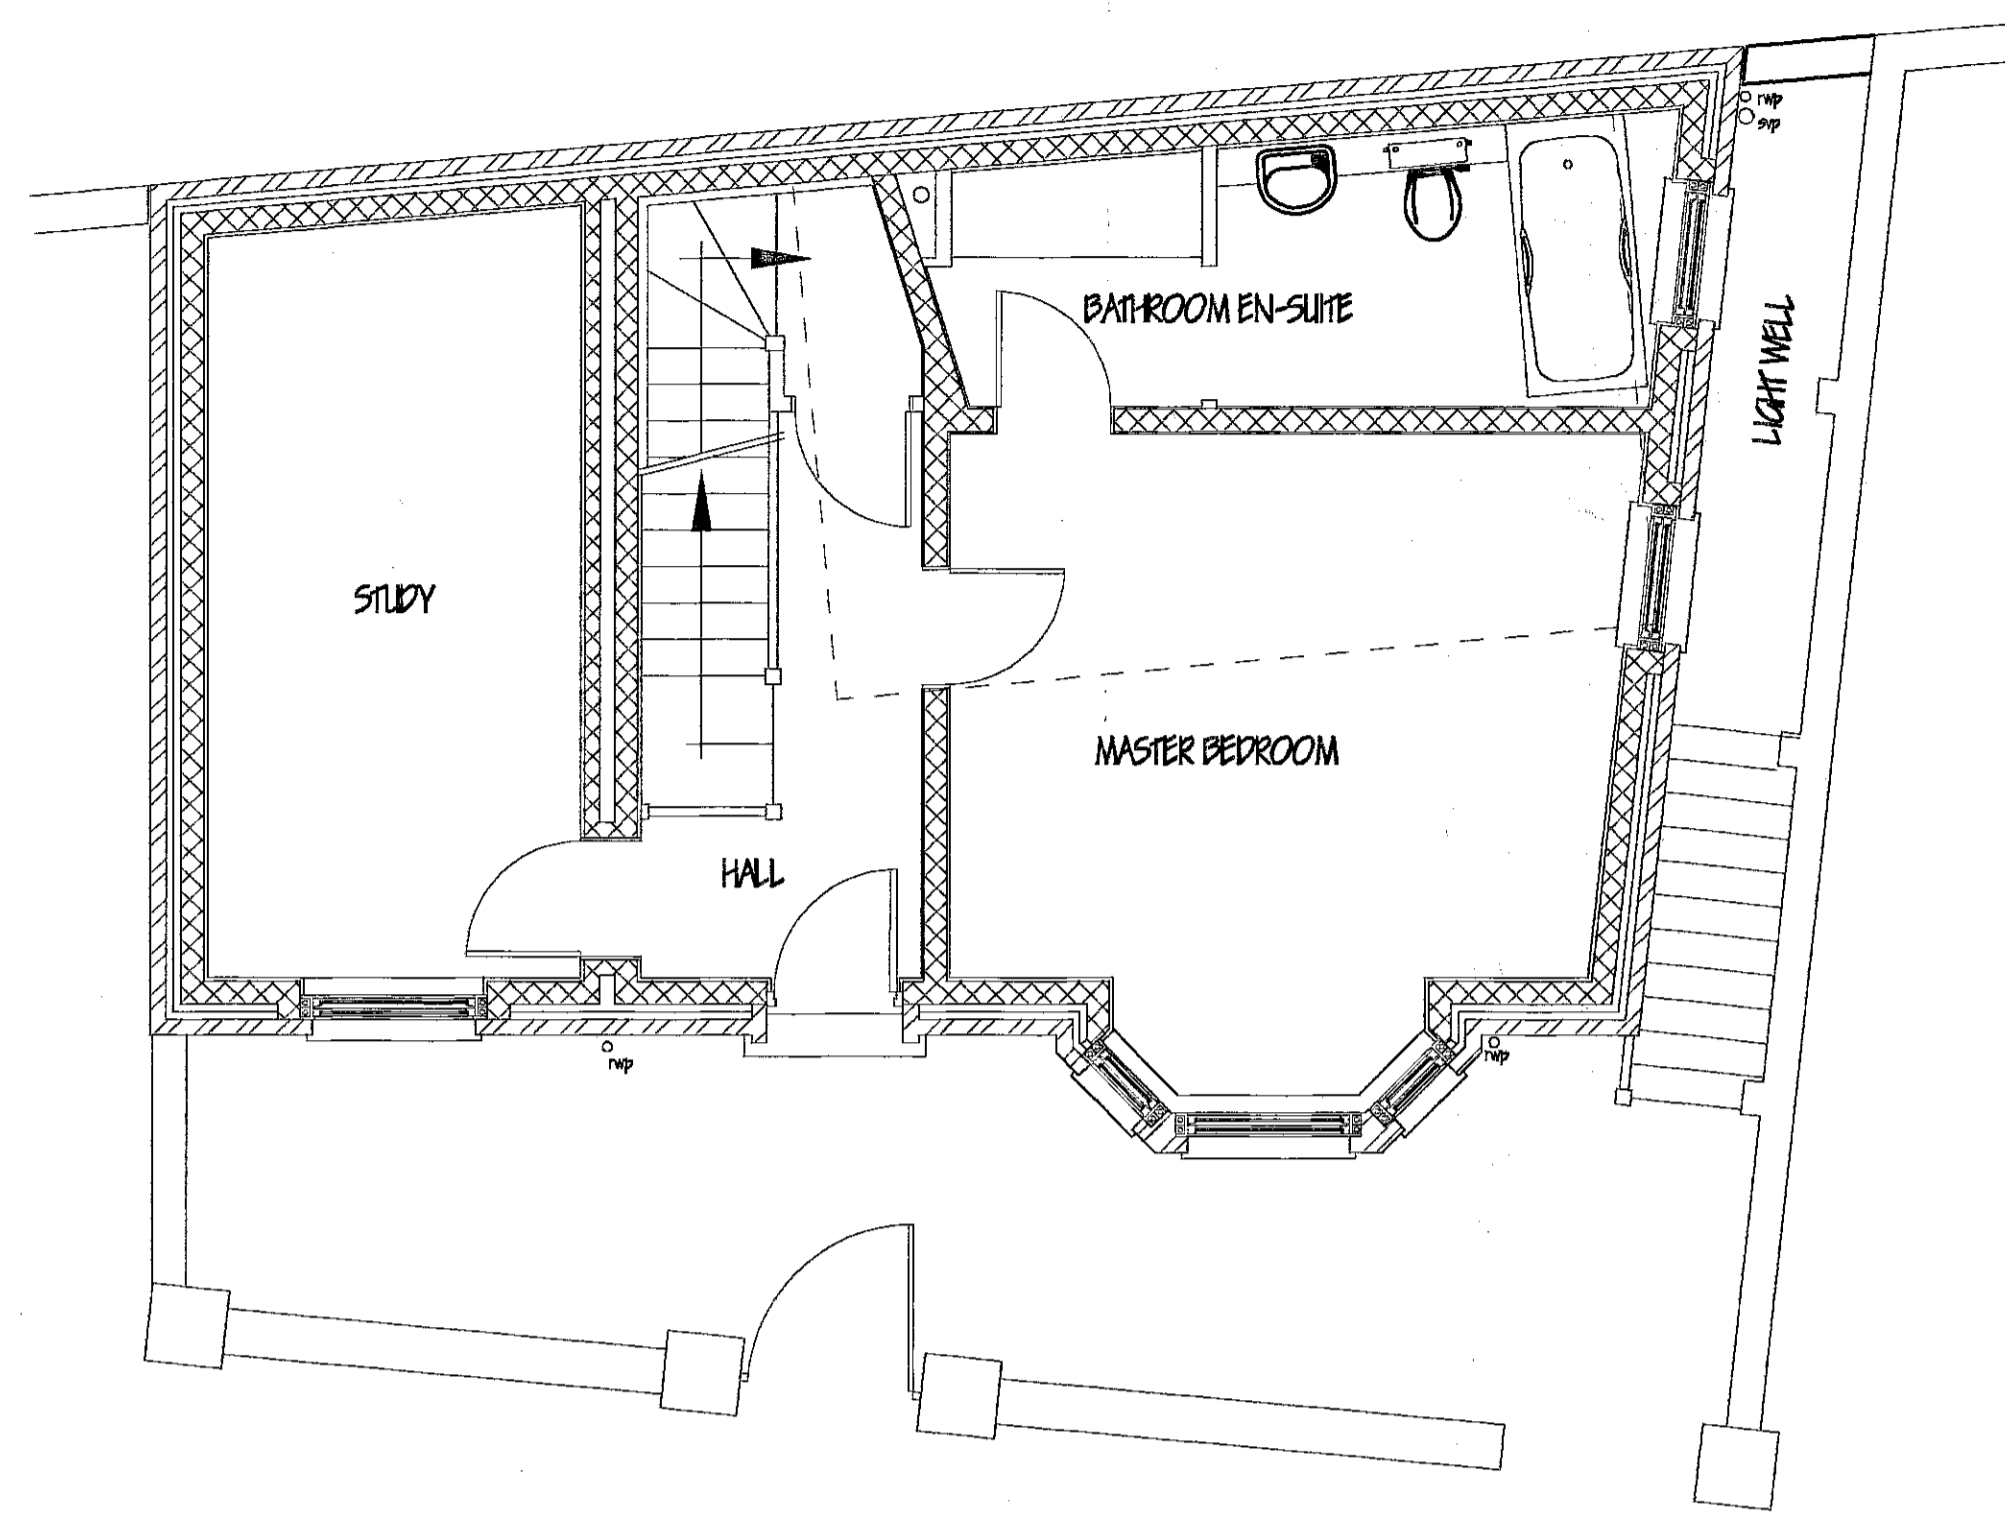


PLAN ON GROUND FLOOR

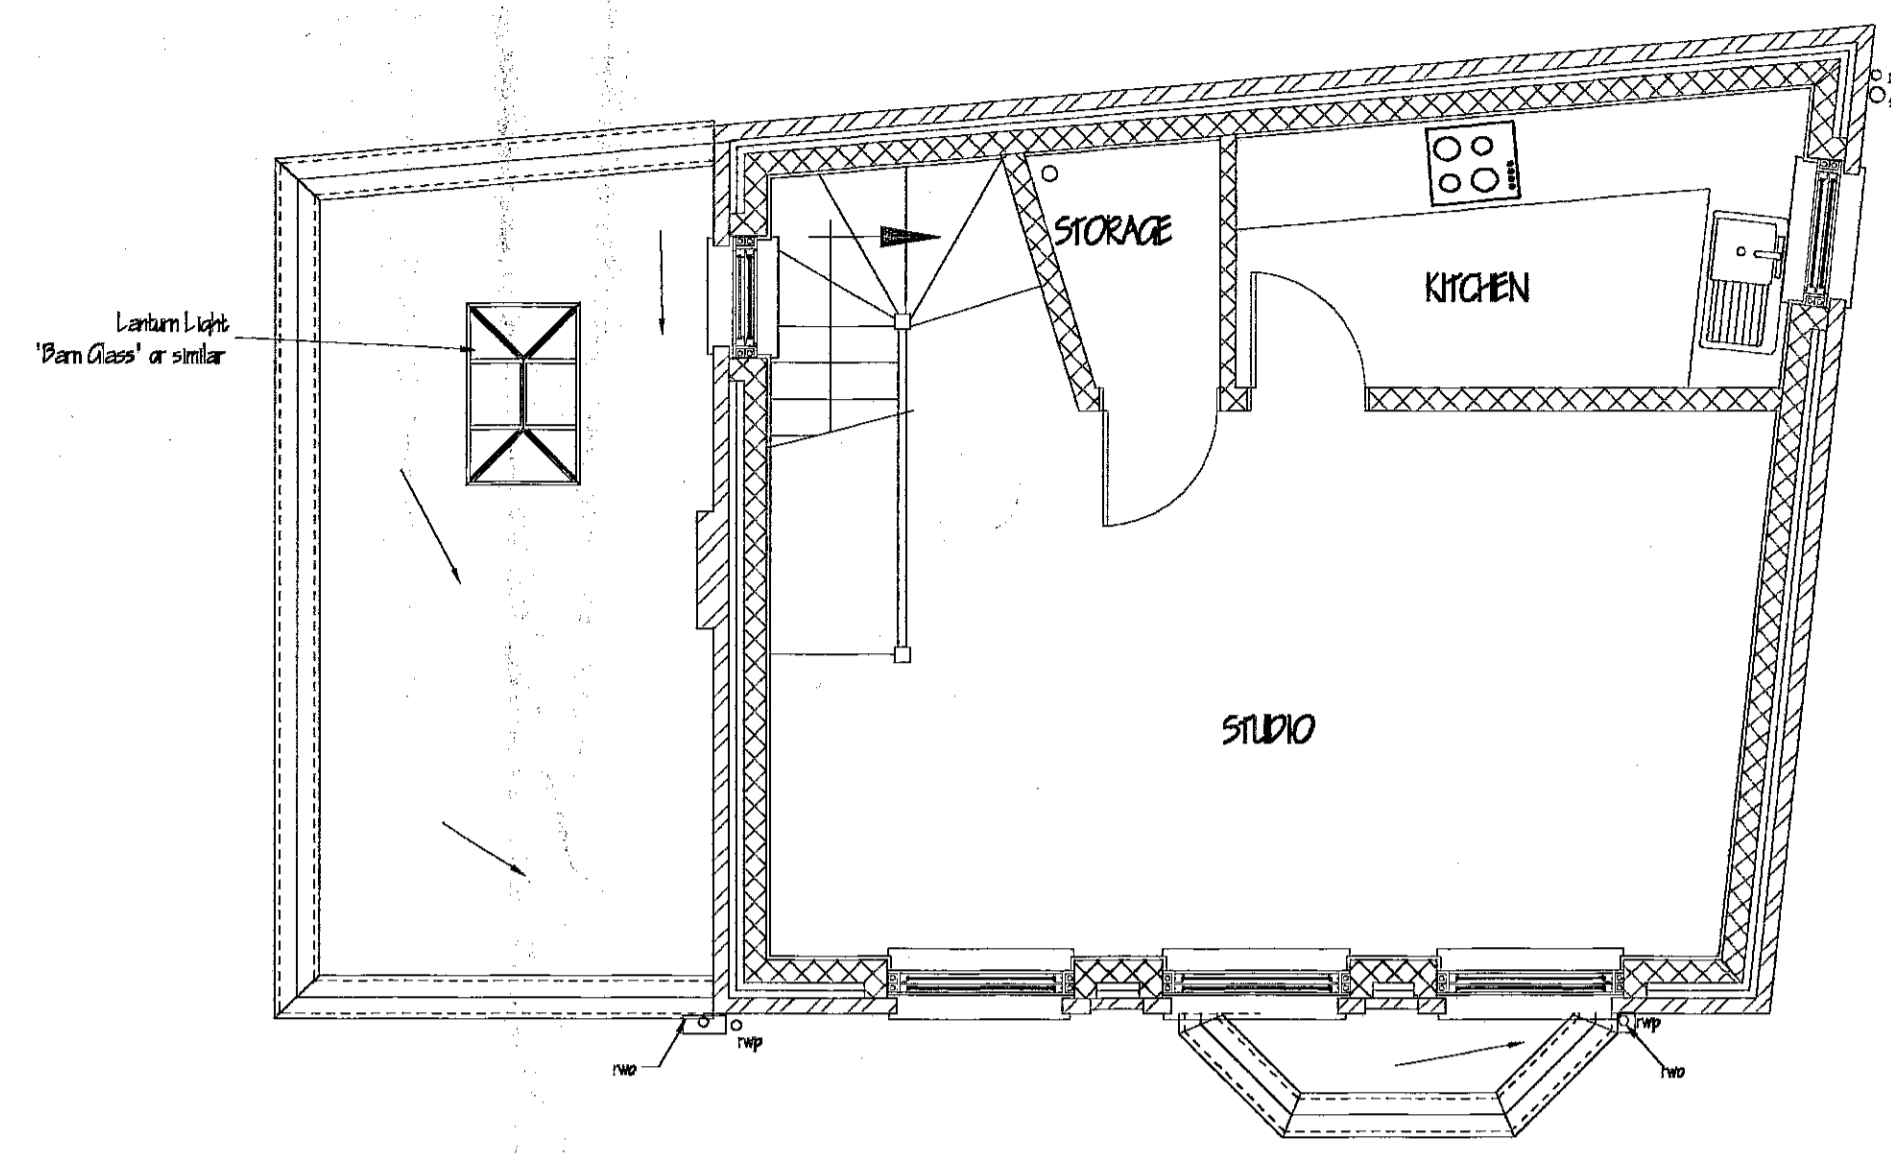

PLAN ON FIRST FLOOR

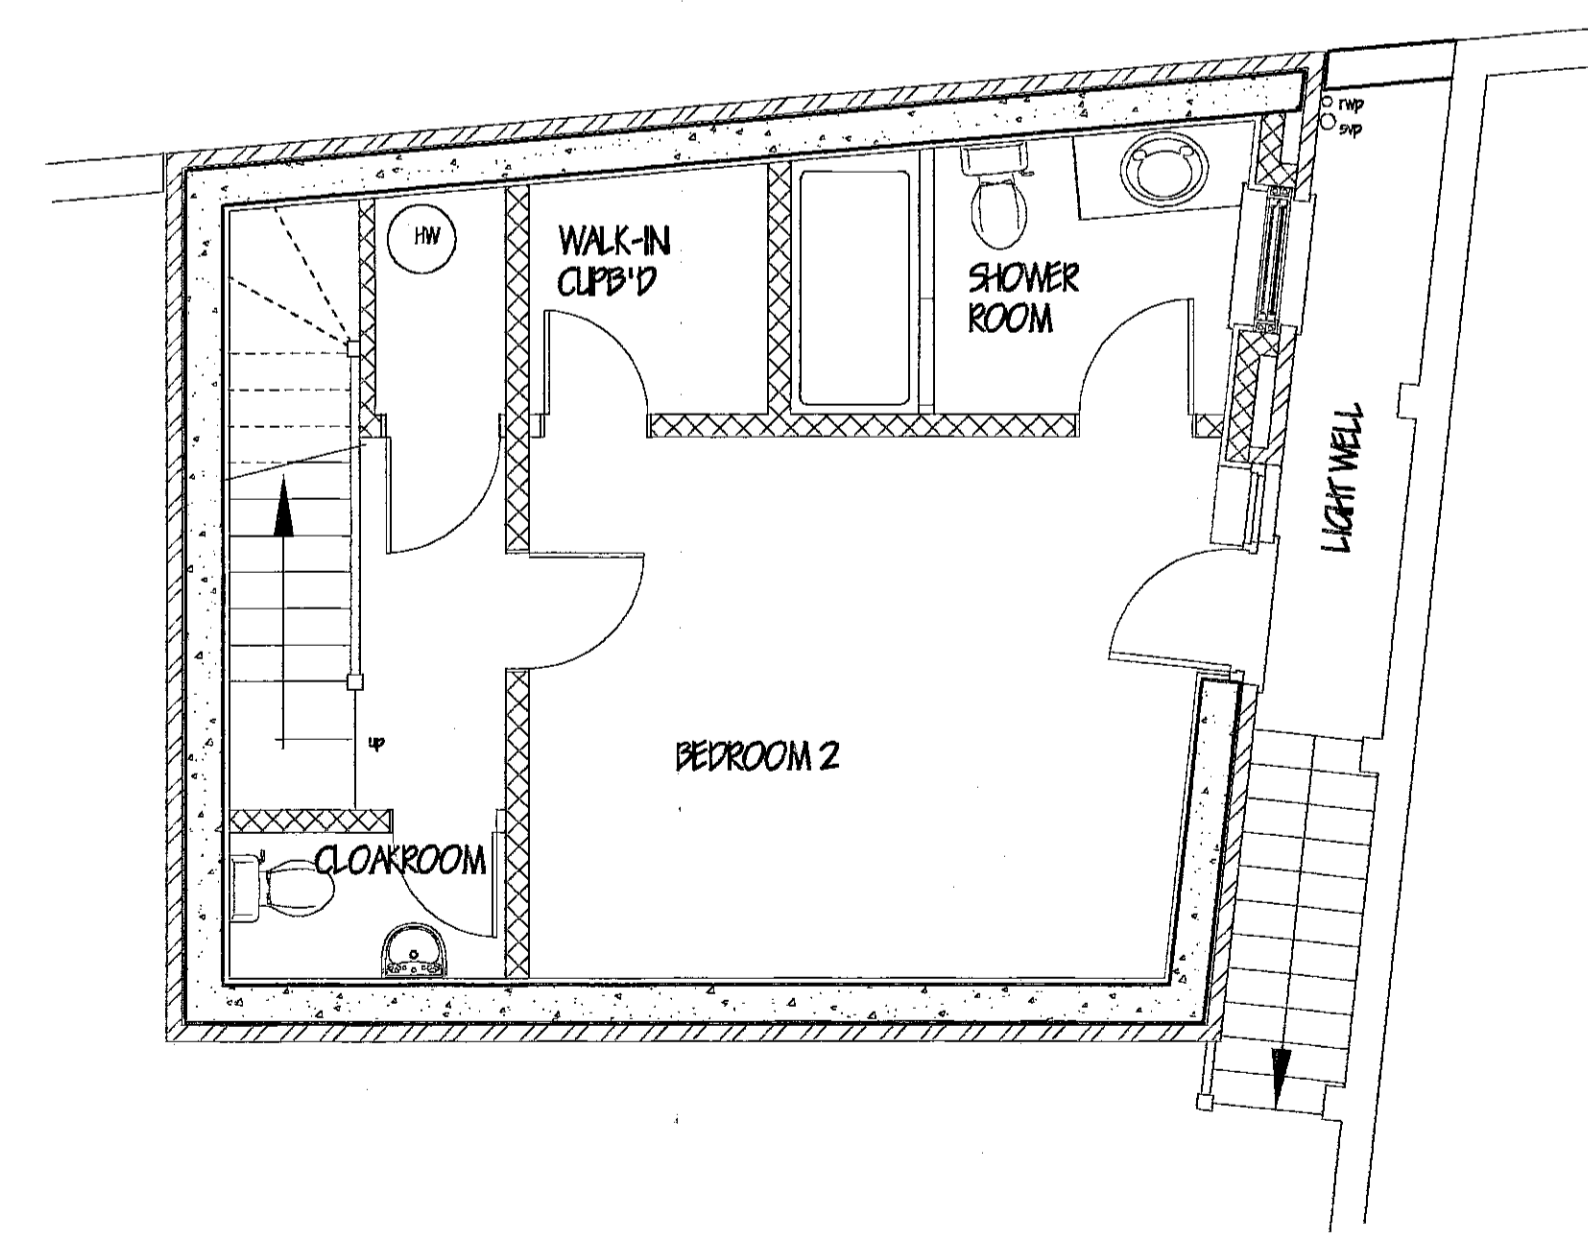


PLAN ON BASEMENT

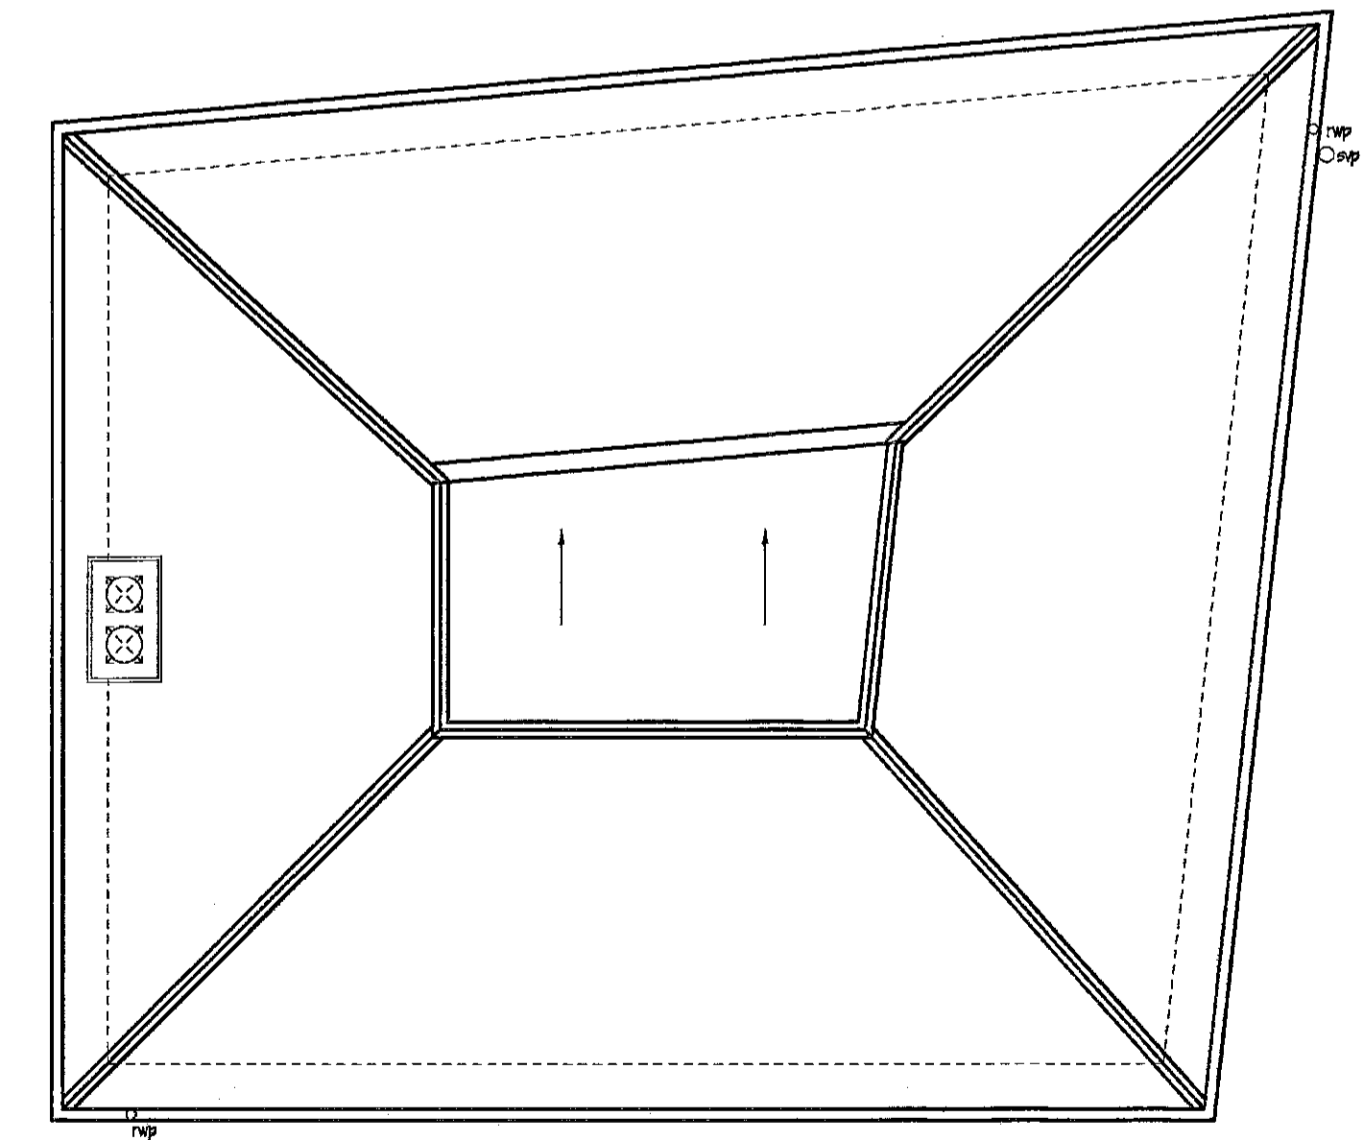


PLAN ON ROOF


R.B.K. & C
TOWN PLANNING
- 1 MAR 2000
RECEIVED

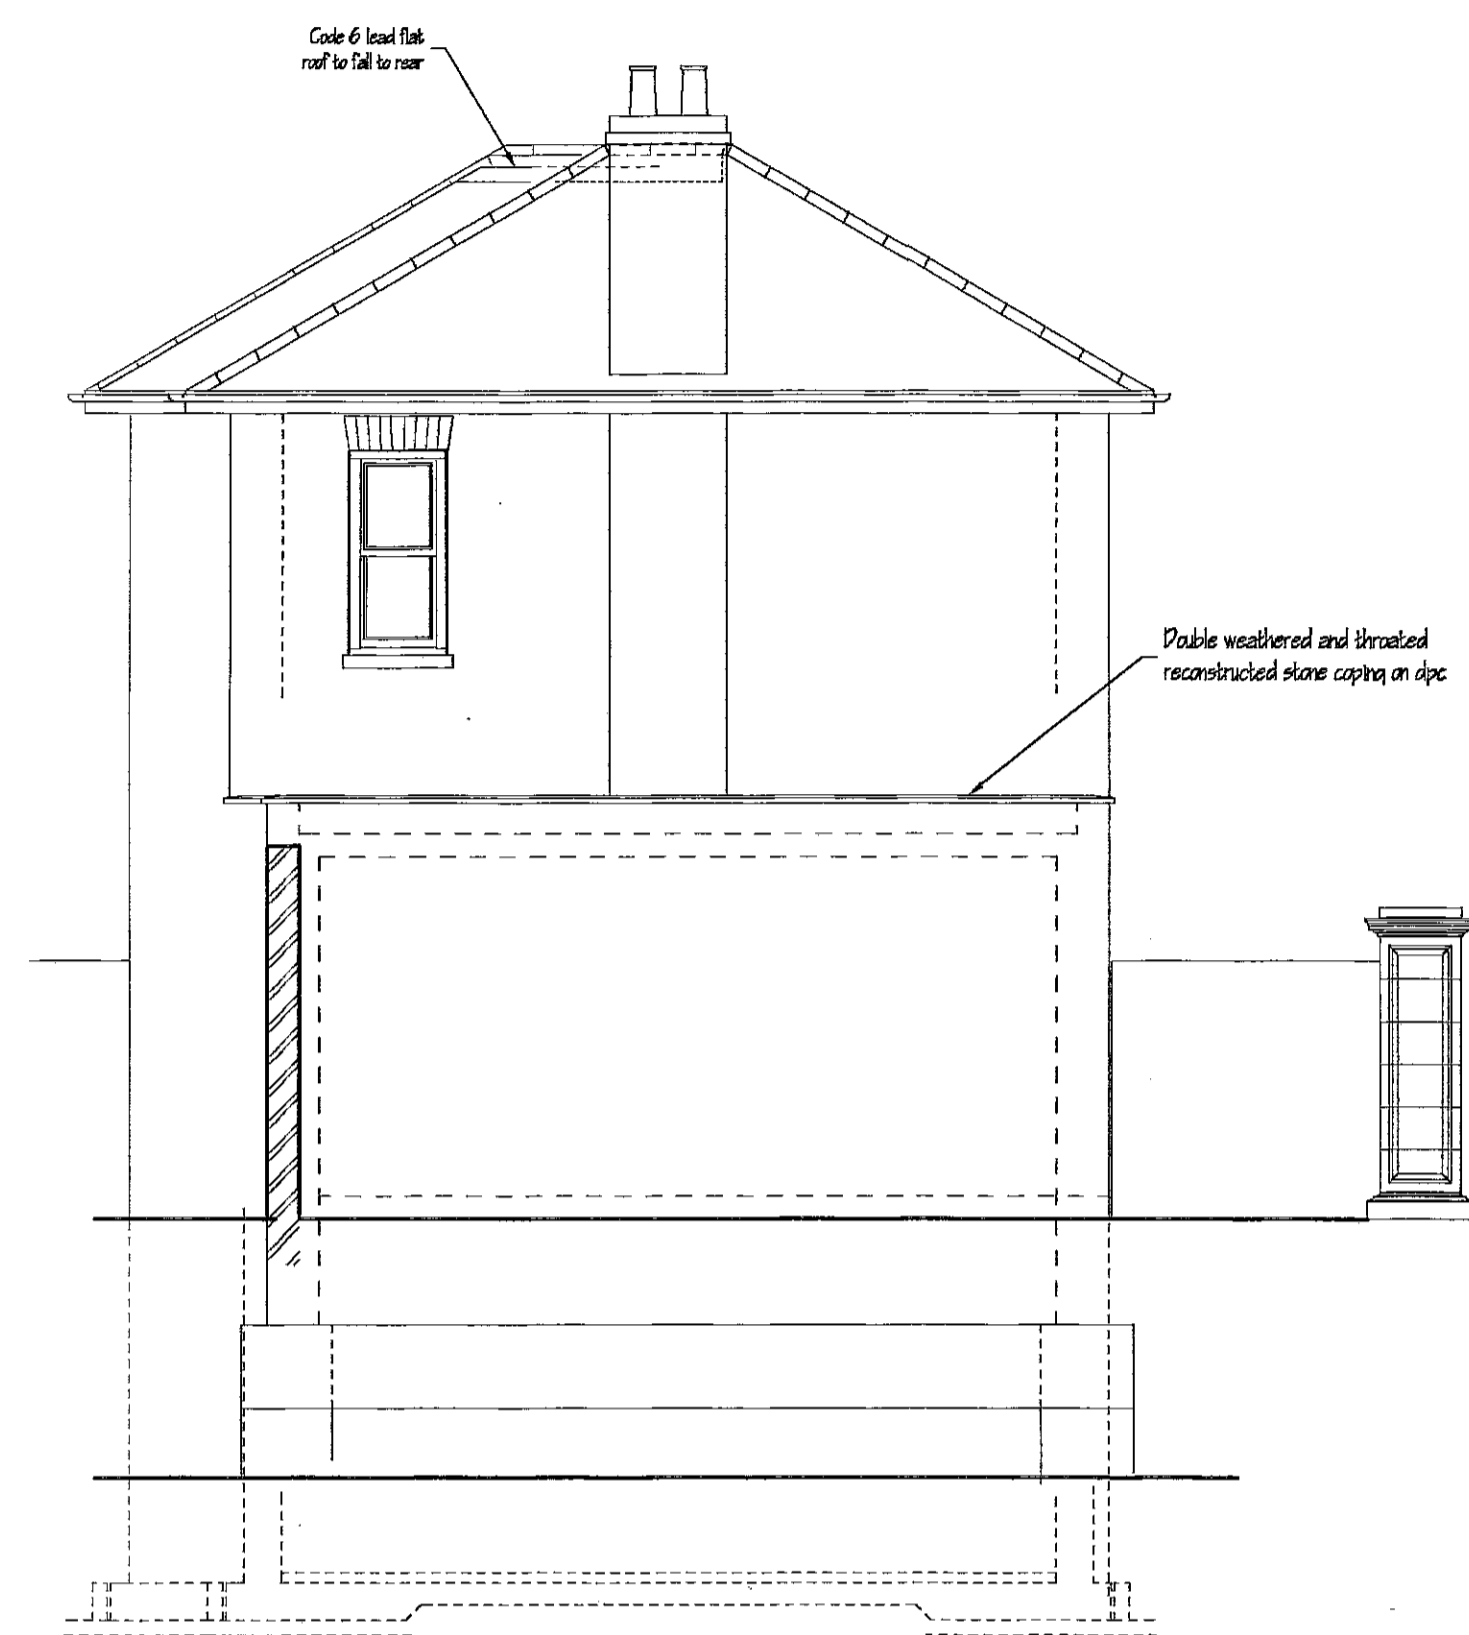

EAST ELEVATION

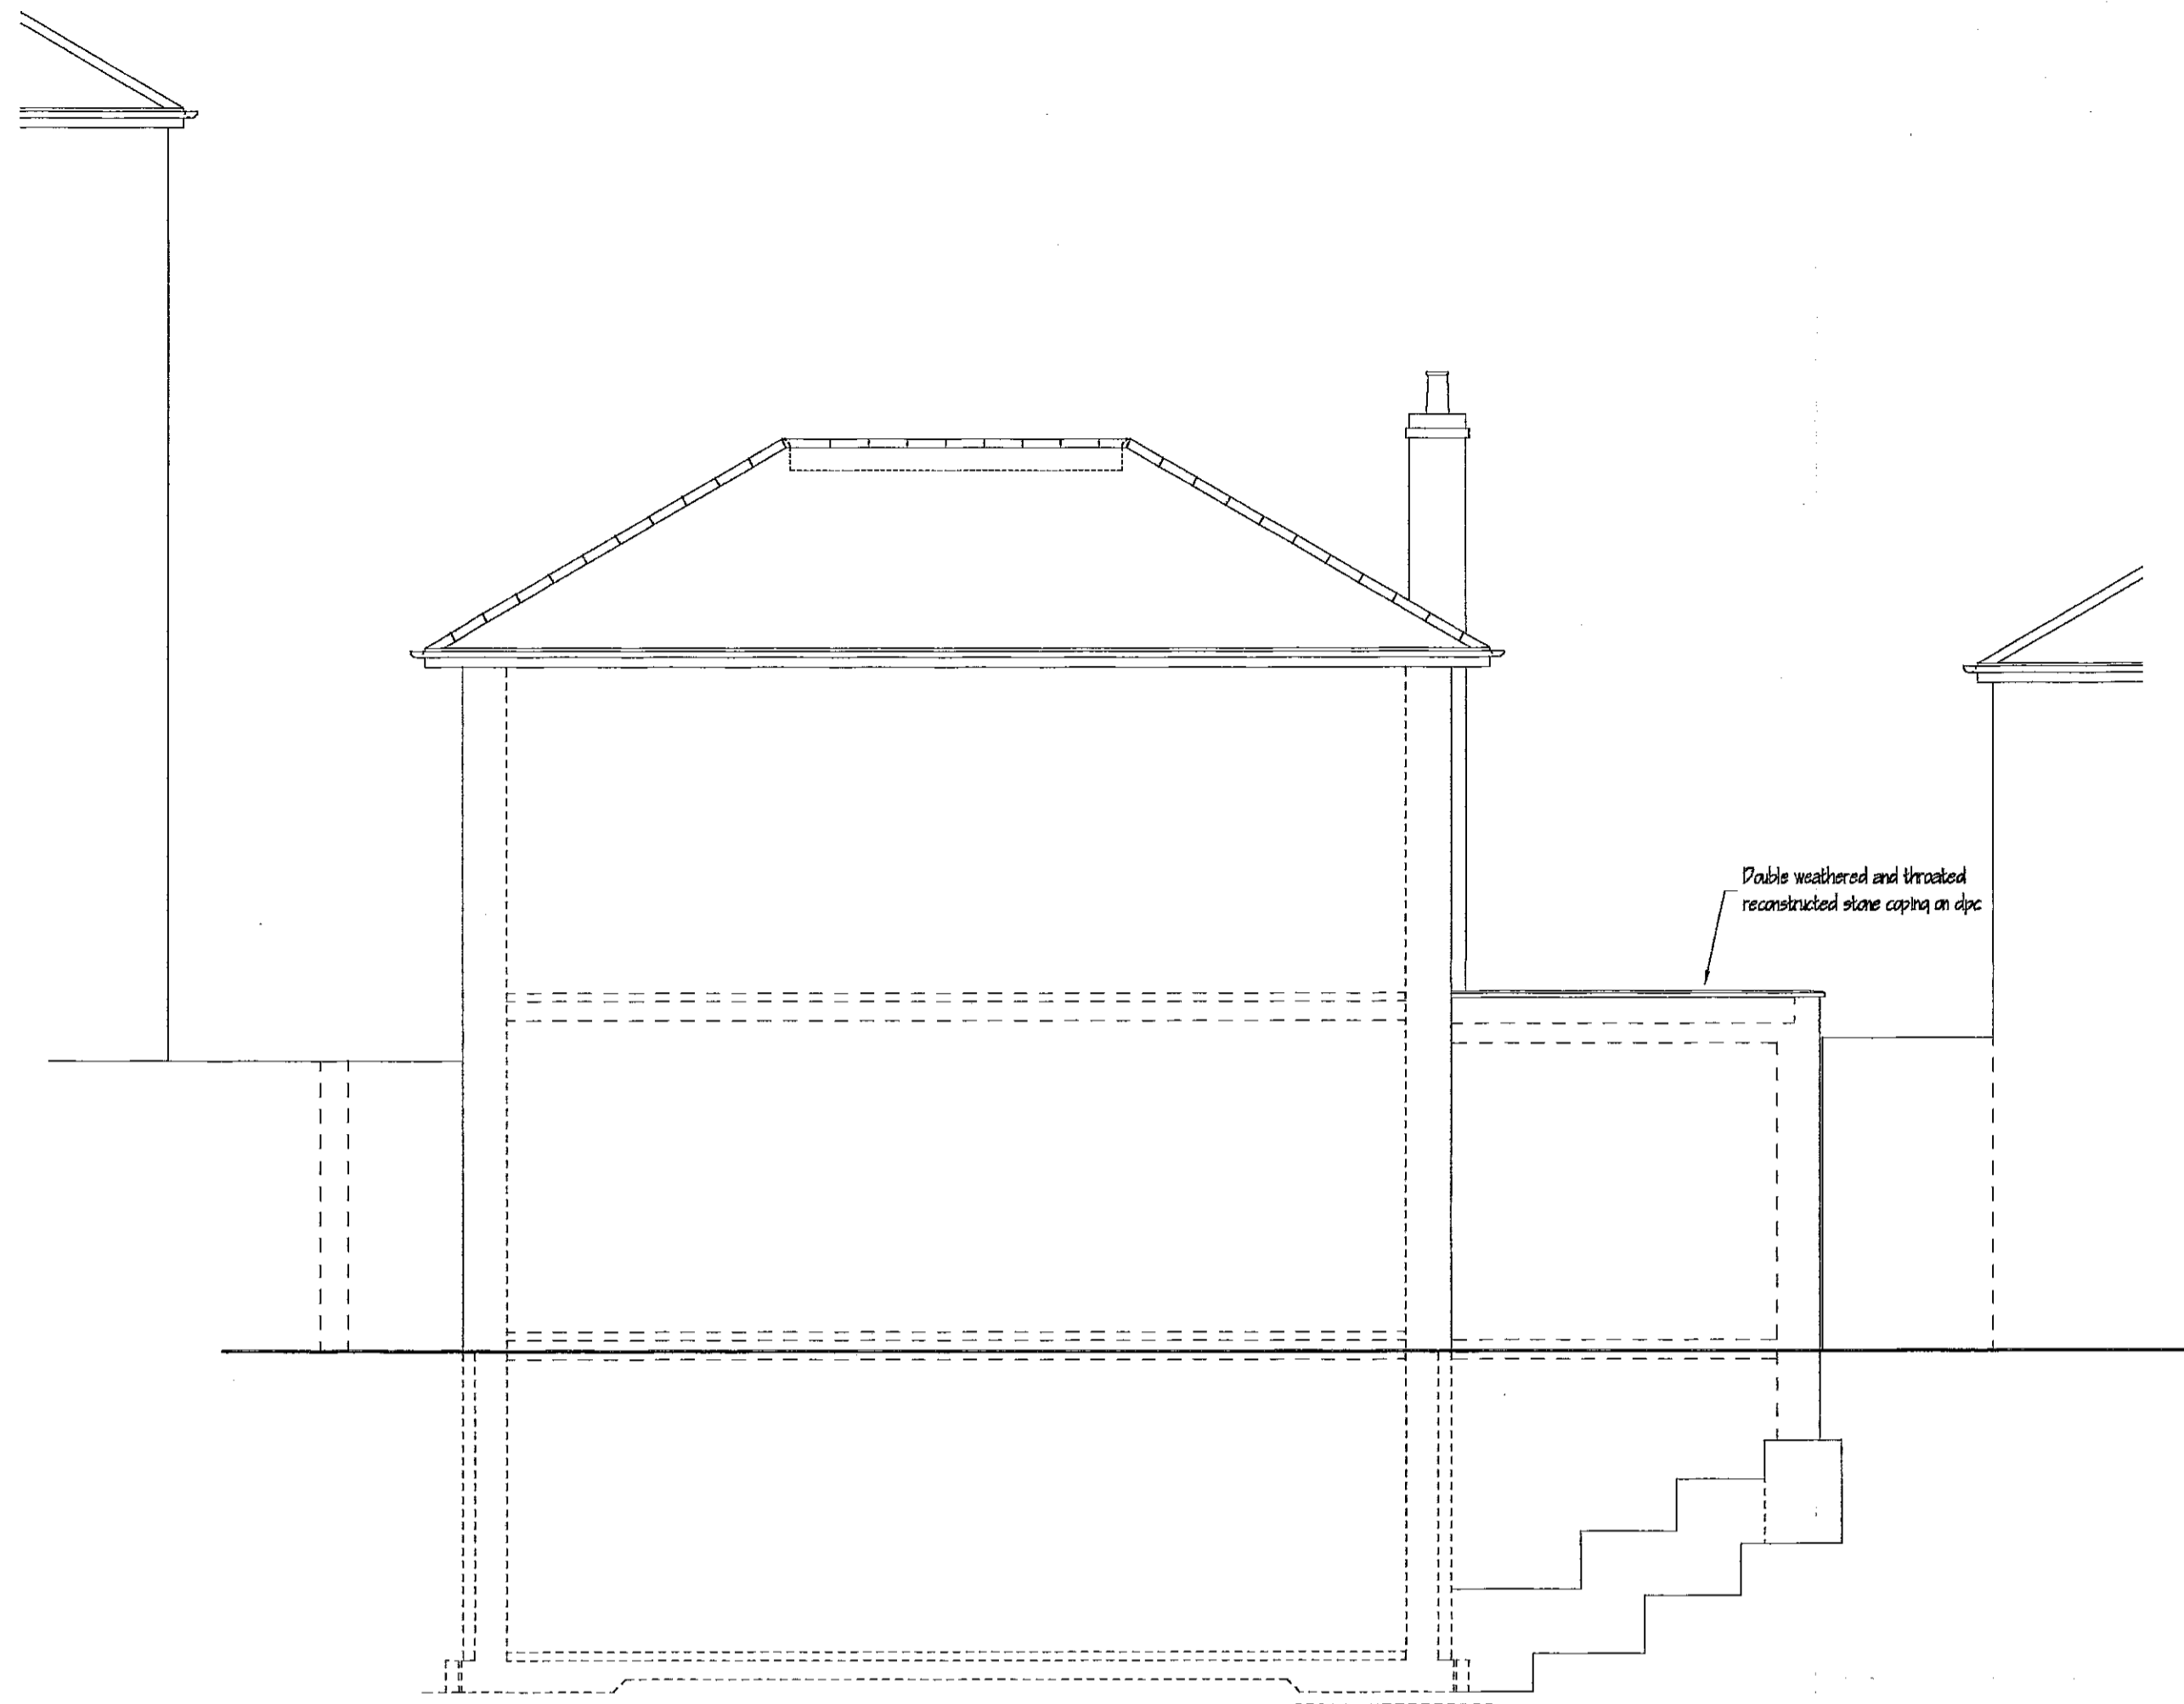

SOUTH ELEVATION

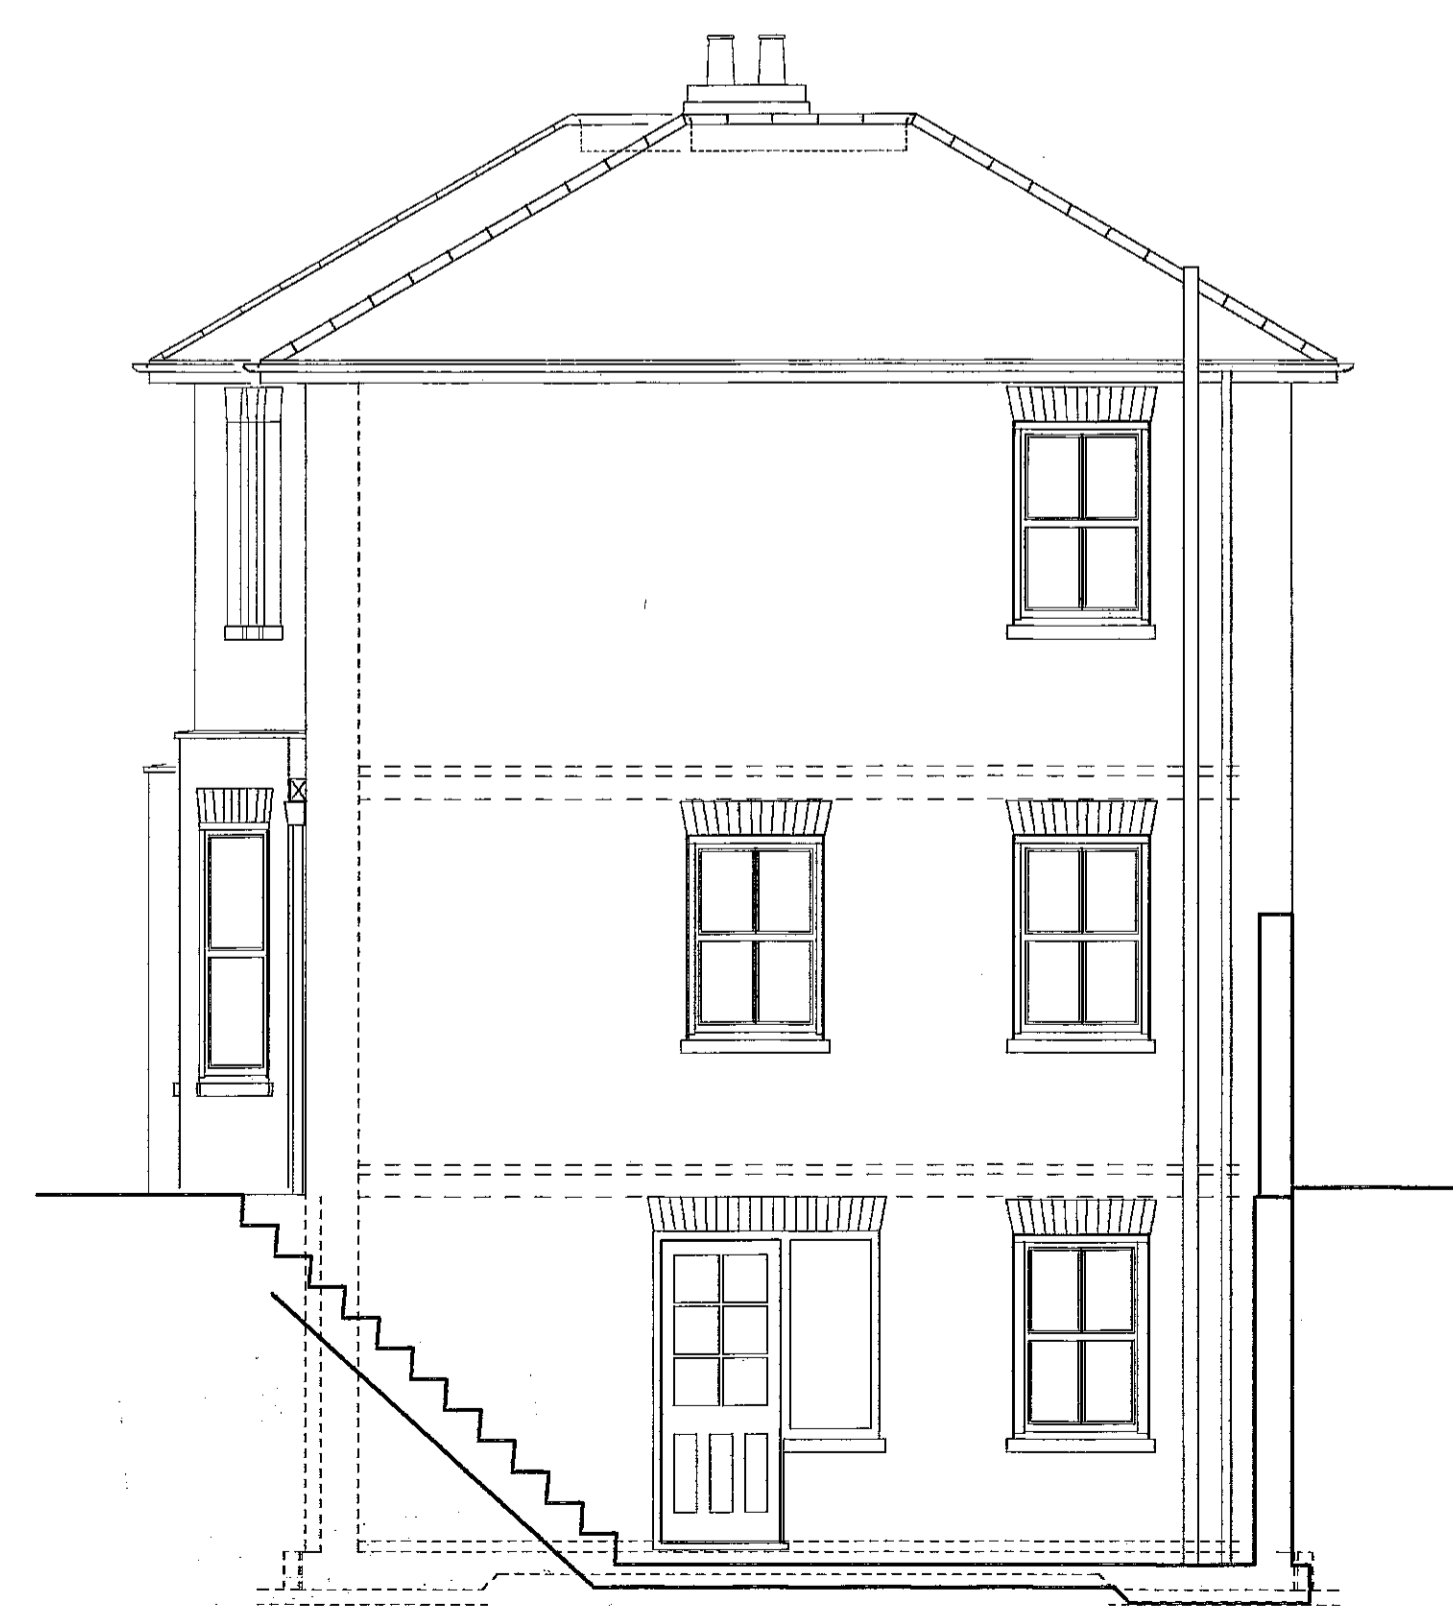

WEST ELEVATION




NORTH (ADDISON CRESCENT) ELEVATION

NOTES

SCHEDULE OF MATERIALS

- WALLS**
FRONT ELEVATION AND EAST SIDE BRICKWORK DETAILS - GREY STOCK BRICKS AS No. 14 ADDISON CRESCENT WITH PAINTED RENDER PRESERVING.
WEST AND REAR ELEVATIONS - YELLOW STOCK BRICKS WITH YELLOW BRICK ARCHES AND PAINTED CELLS.
- ROOF**
NATURAL SLATE TO ALL PITCHES. CLAY RIDGE & HIPS (GREY). LEAD ON PLAT AT RIDGE AND OVER BAY.
- COPING** CAST CONCRETE
- WINDOWS** TIMBER SLIDING SASHES
- DOORS** PAINTED TIMBER.
- GARAGE DOOR** PAINTED VEE GROOVED BOARDING
- RAINWATER GOODS** BLACK PVC
- ENCLOSURE** EXISTING BALUSTER WALL RESTORED WITH 2 NEW POSTS.

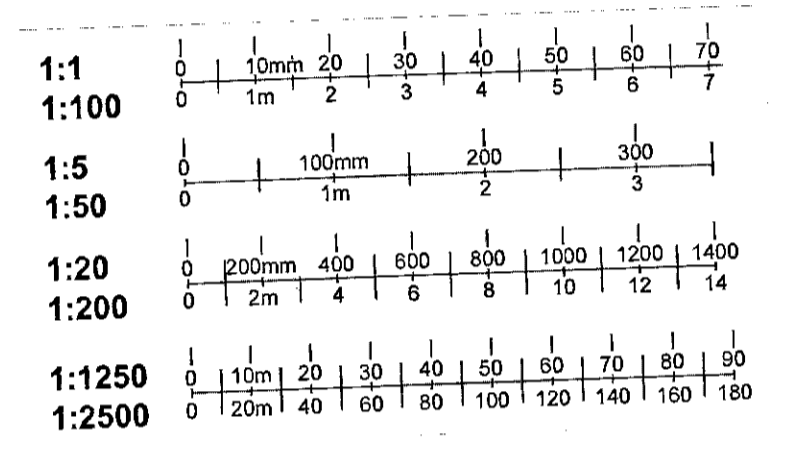

20 FEB 2000
MURICE DOOGAN ASSOCIATES

TP/99/2563B

revision	details	Date
B	GARAGE REPAIRS	29-02-00
A	REVISED TO SUIT PLANNERS	20-01-00
-	FOR PLANNING	15-12-99

Job title
STUDIO HOUSE FRONTING
ADDISON CRESCENT AT REAR
OF 65, ADDISON ROAD

FRANCIS ROOS ASSOCIATES
134 LOTS ROAD
LONDON SW10 0RJ

Drawing title
ELEVATIONS ②


skid.	date	scale	drawn
	20/11/99	ISO	AA

MAURICE DOOGAN ASSOCIATES
Structural Consultants
10 HOLLYWOOD ROAD LONDON SW10 8NY
Tel: 0171 706 2528 Fax: 0171 706 2528


DRAWING No 3406/2 B

R.B.K. & C
TOWN PLANNING
- 1 MAR 2000
RECEIVED



NOTES

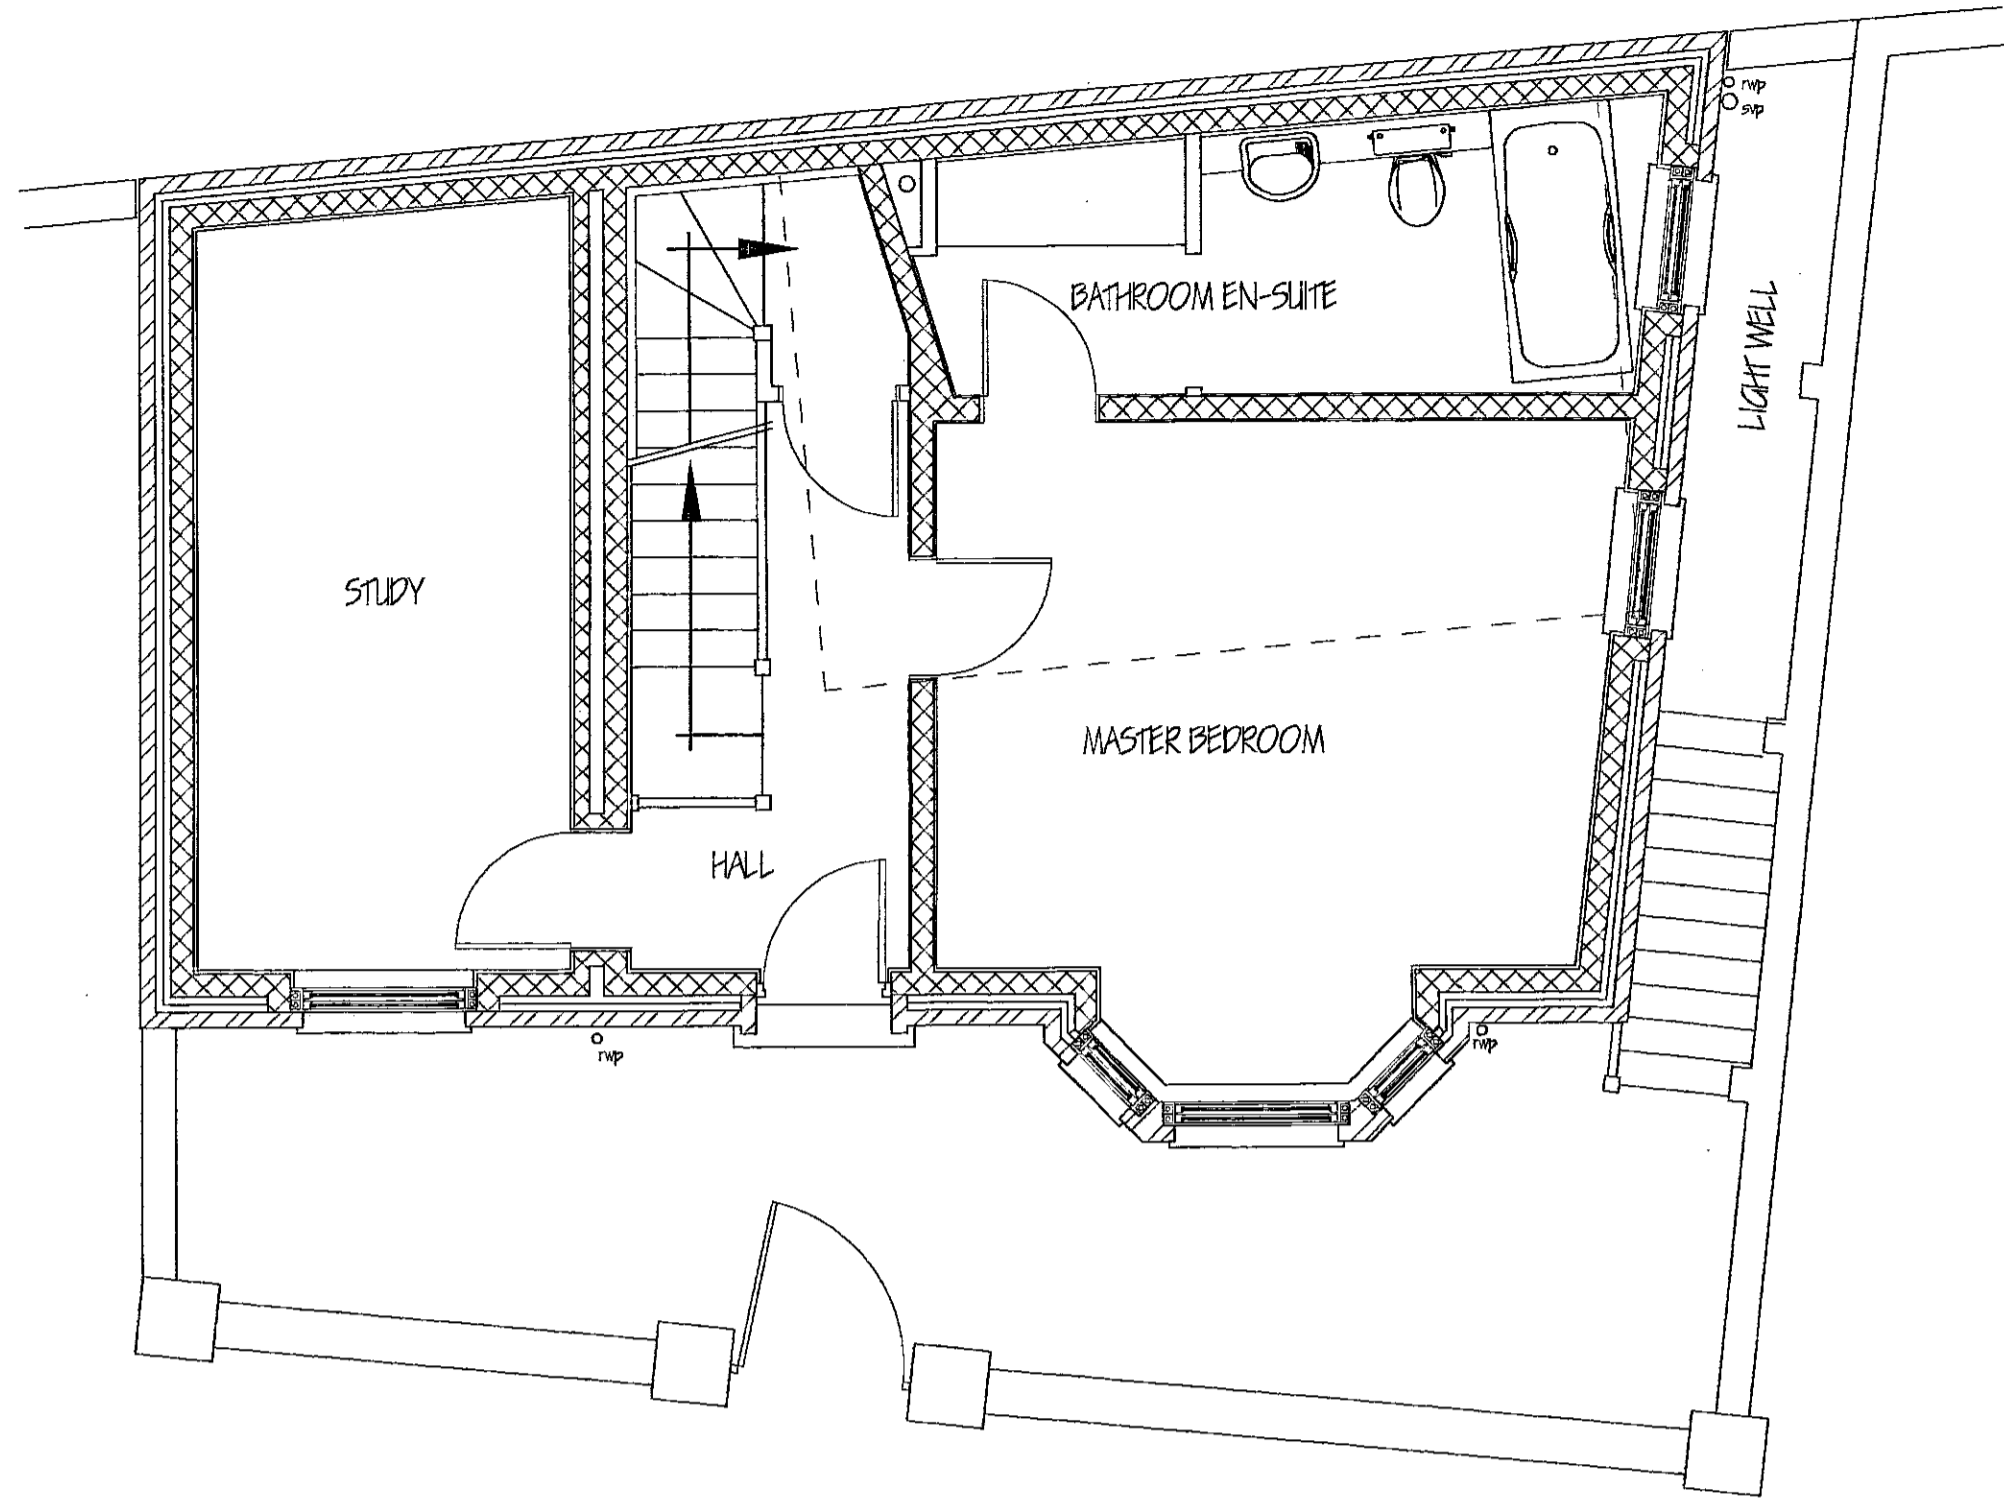


PLAN ON GROUND FLOOR

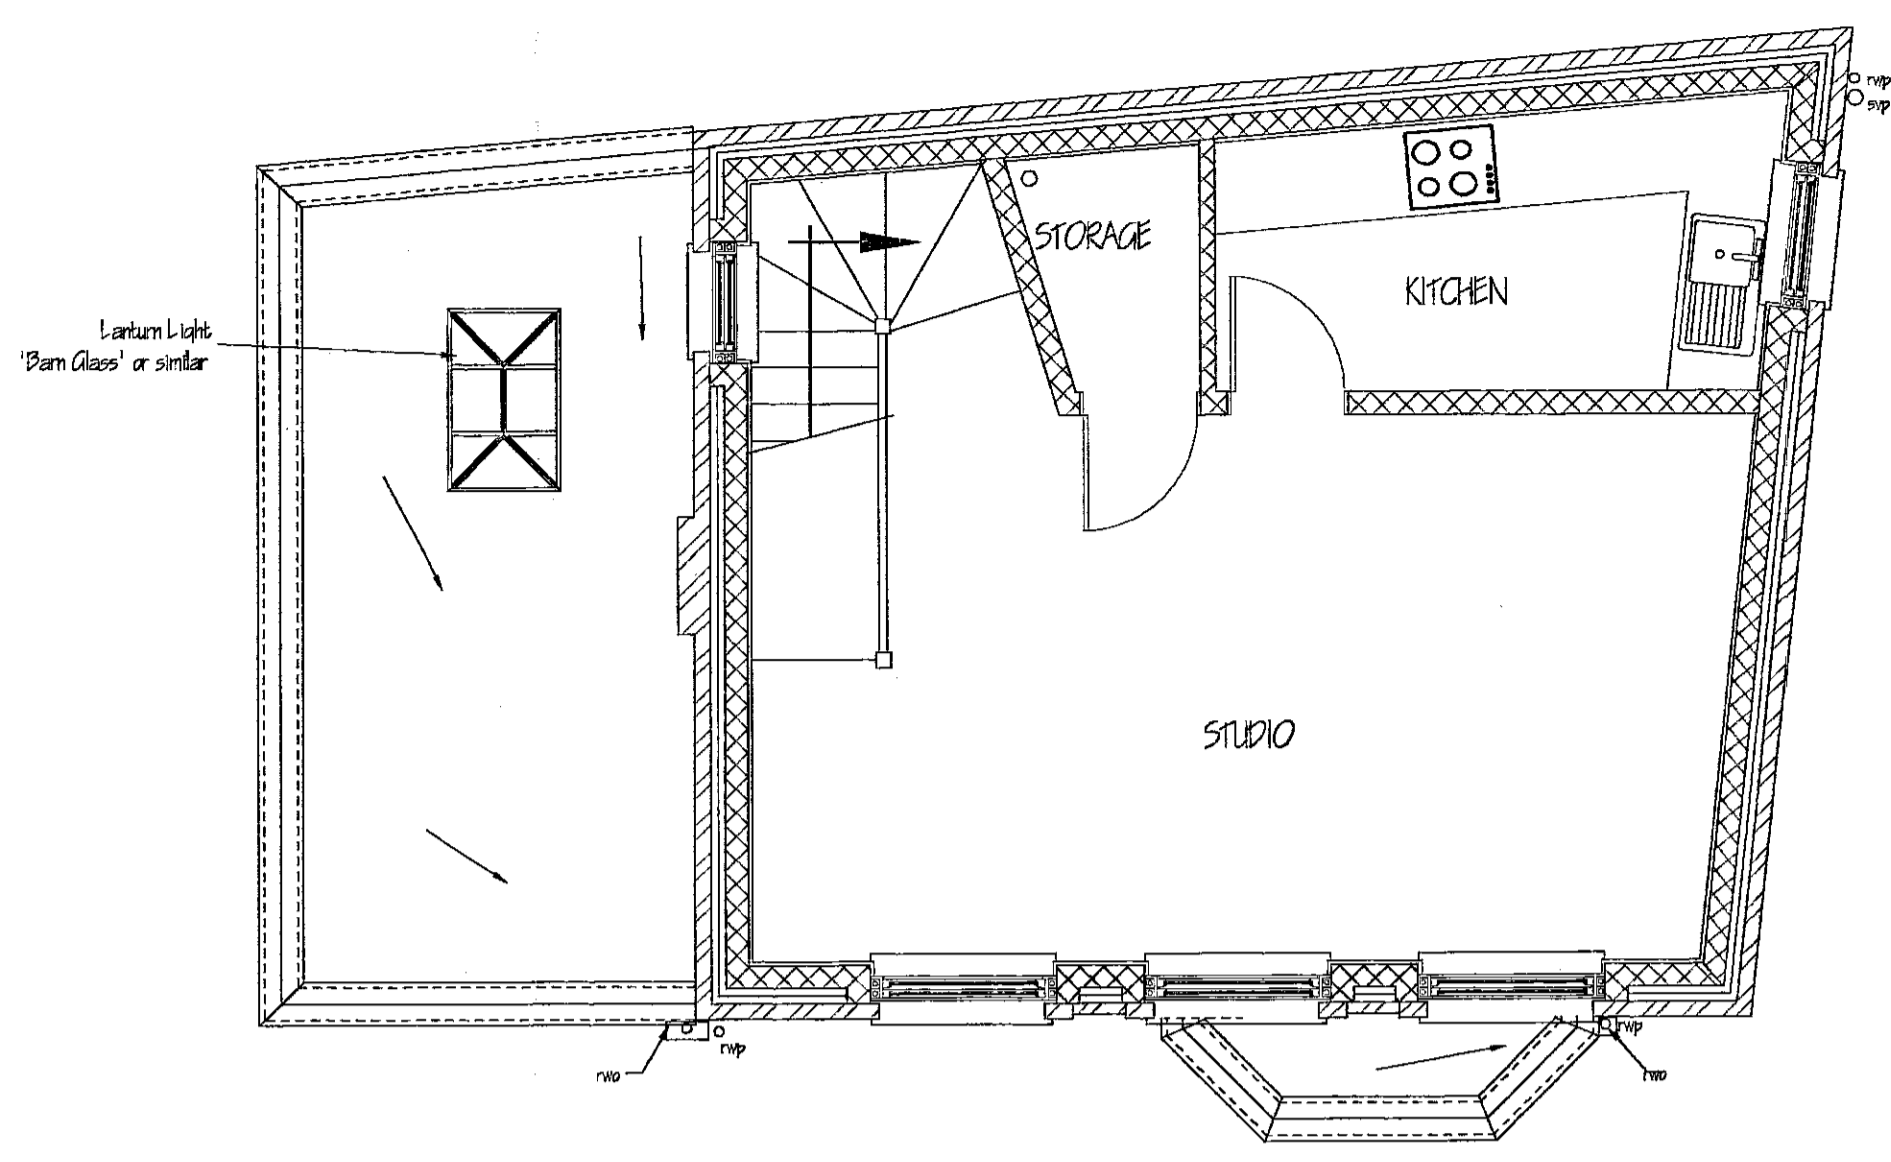


PLAN ON FIRST FLOOR

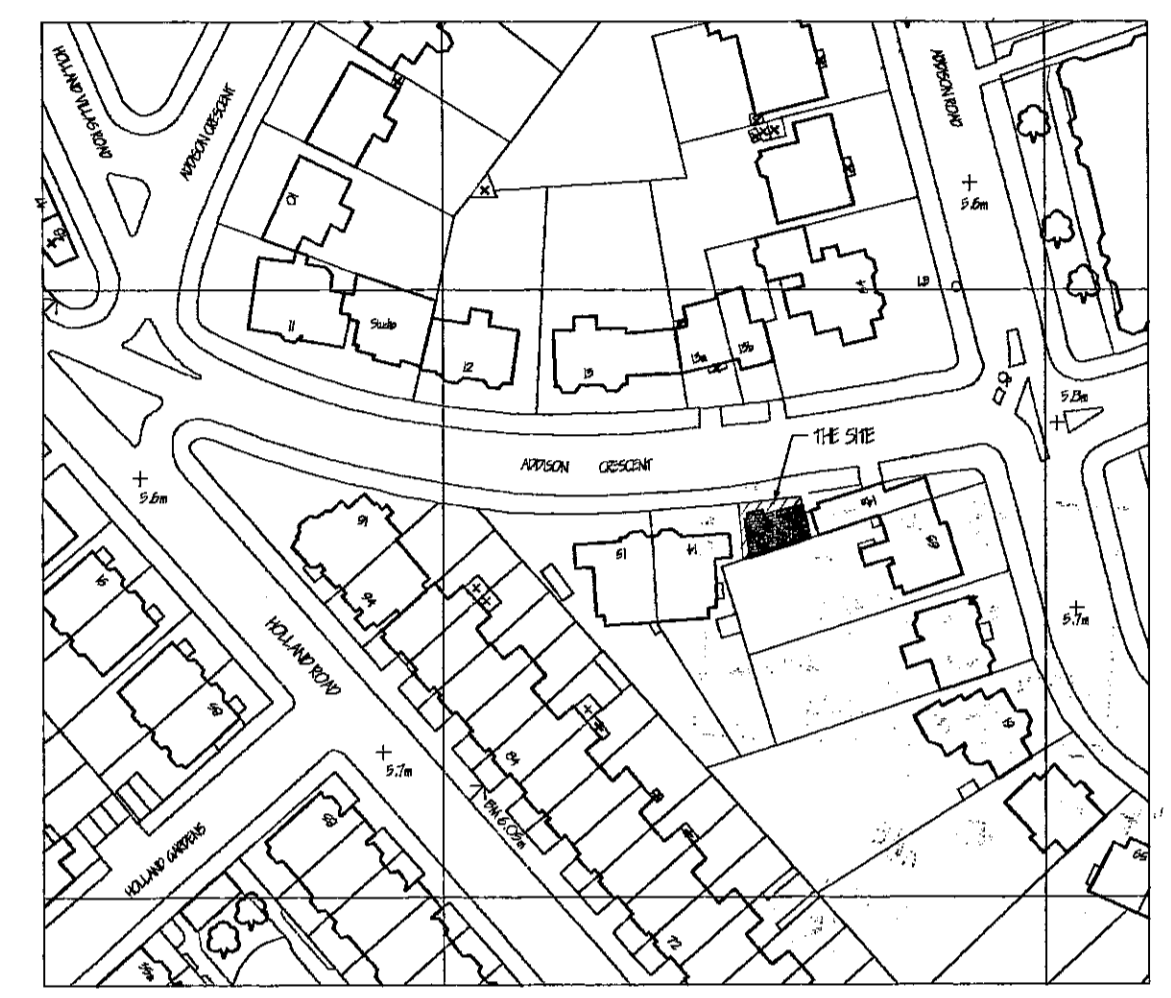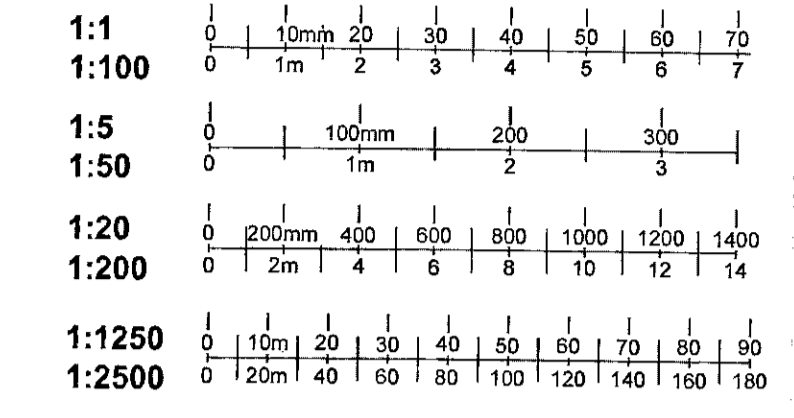


SITE LOCATION
 © Crown copyright
 (SCALE 1:2500)

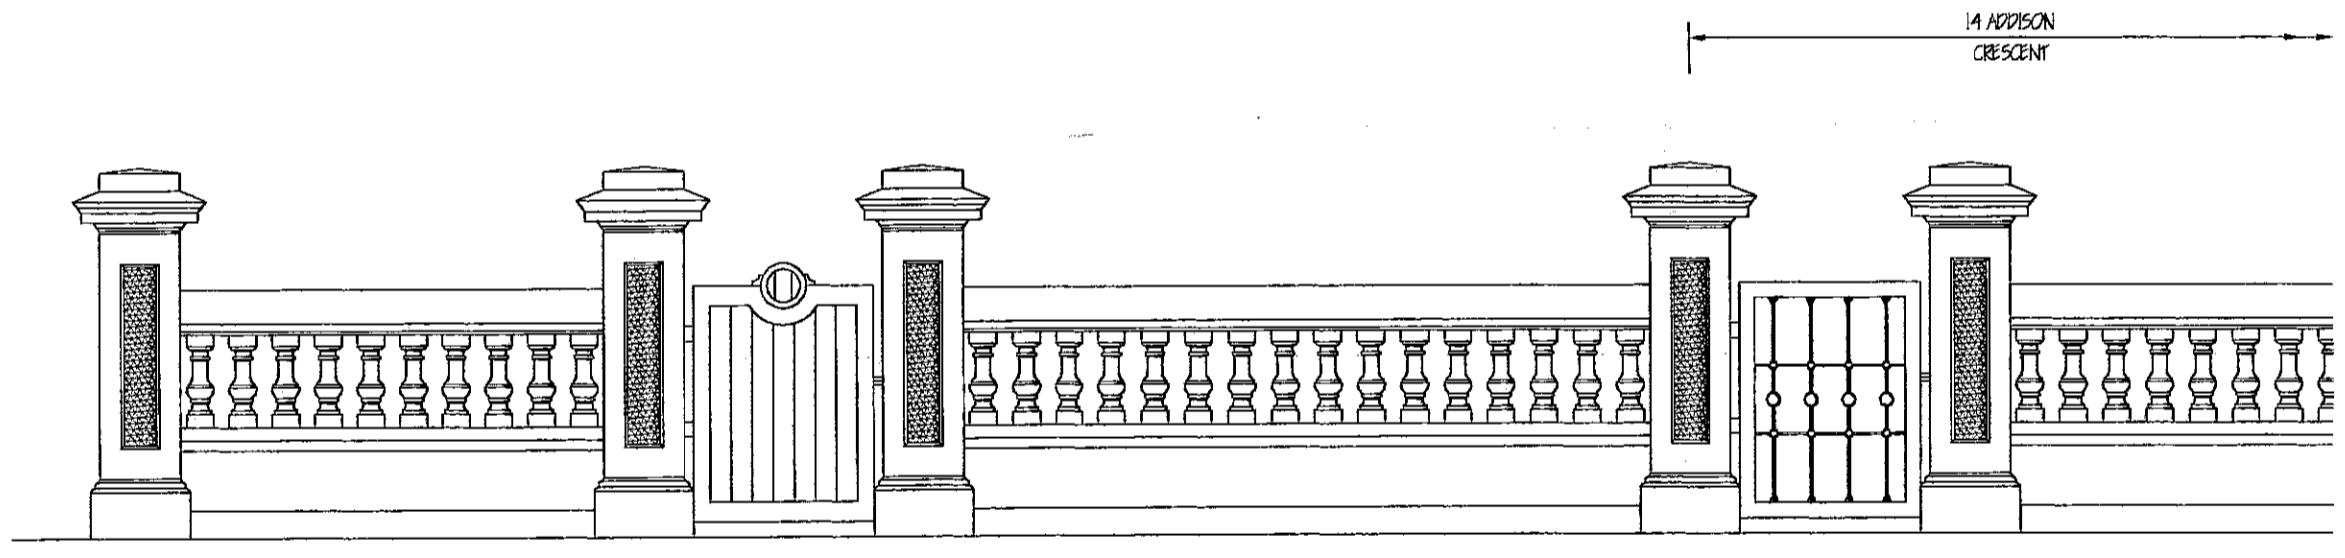

FRONT WALL ELEVATION

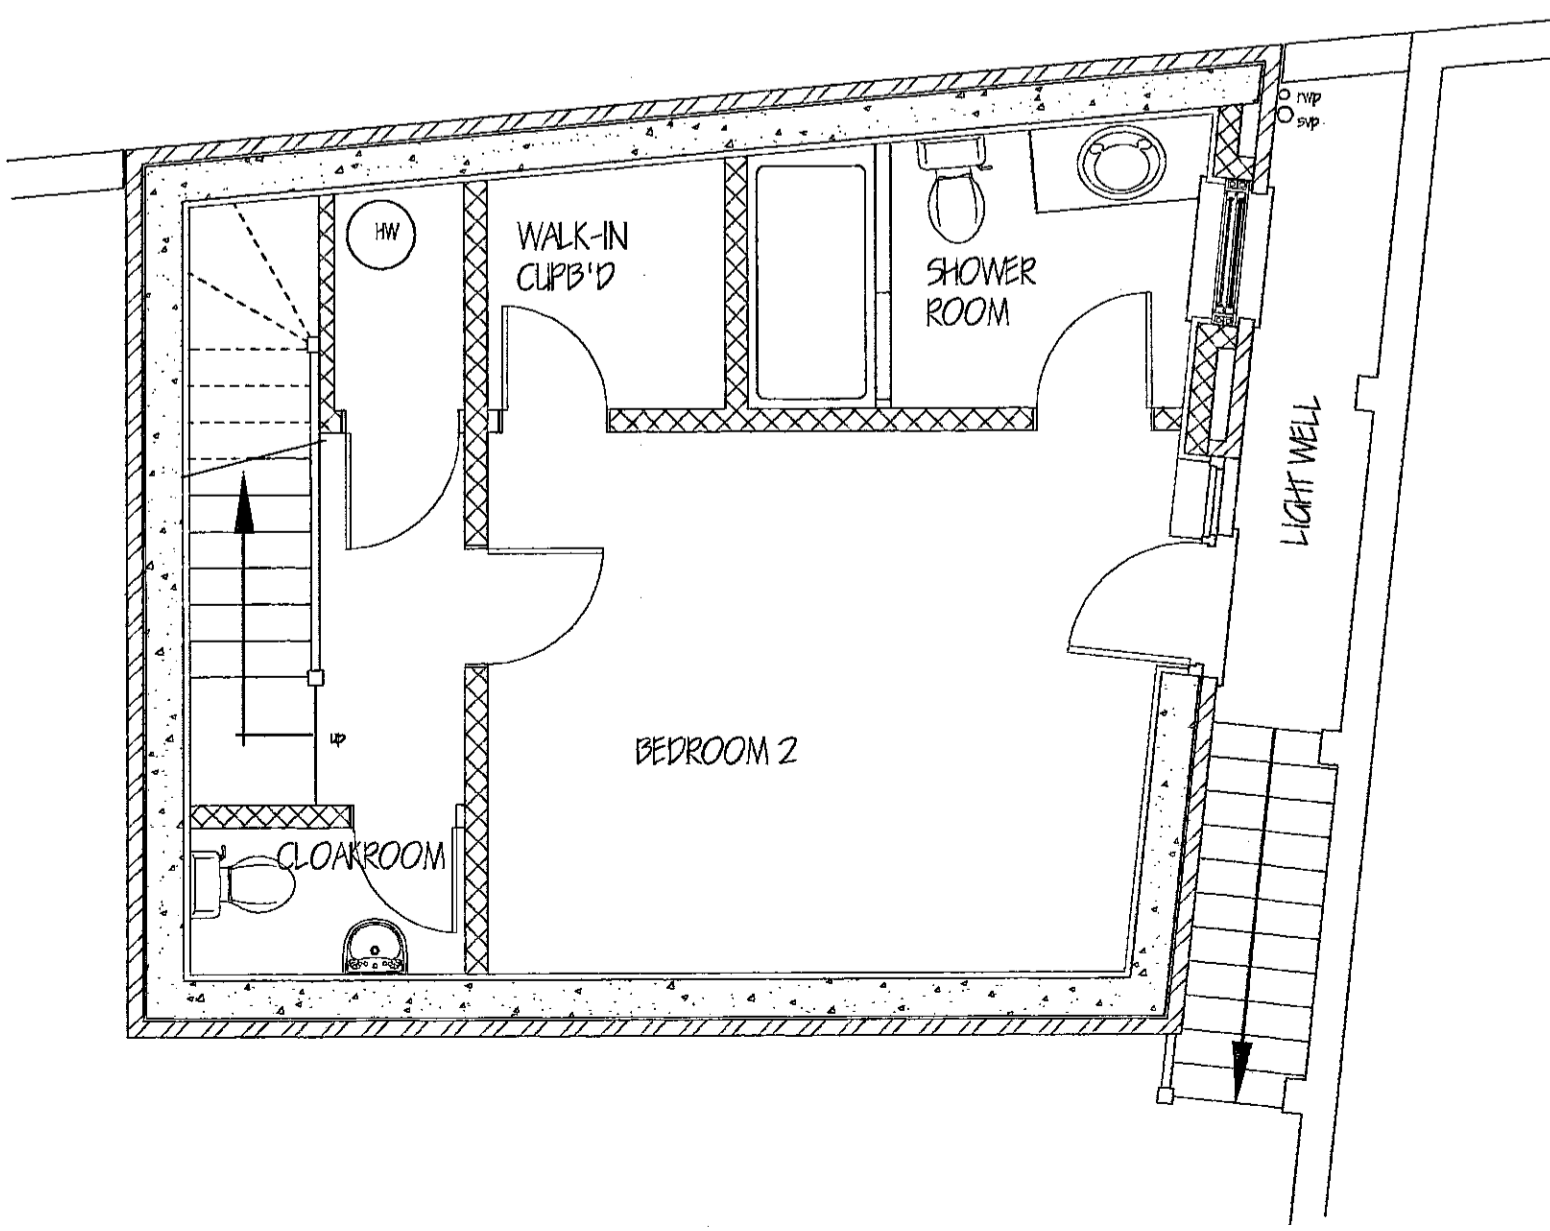

PLAN ON BASEMENT

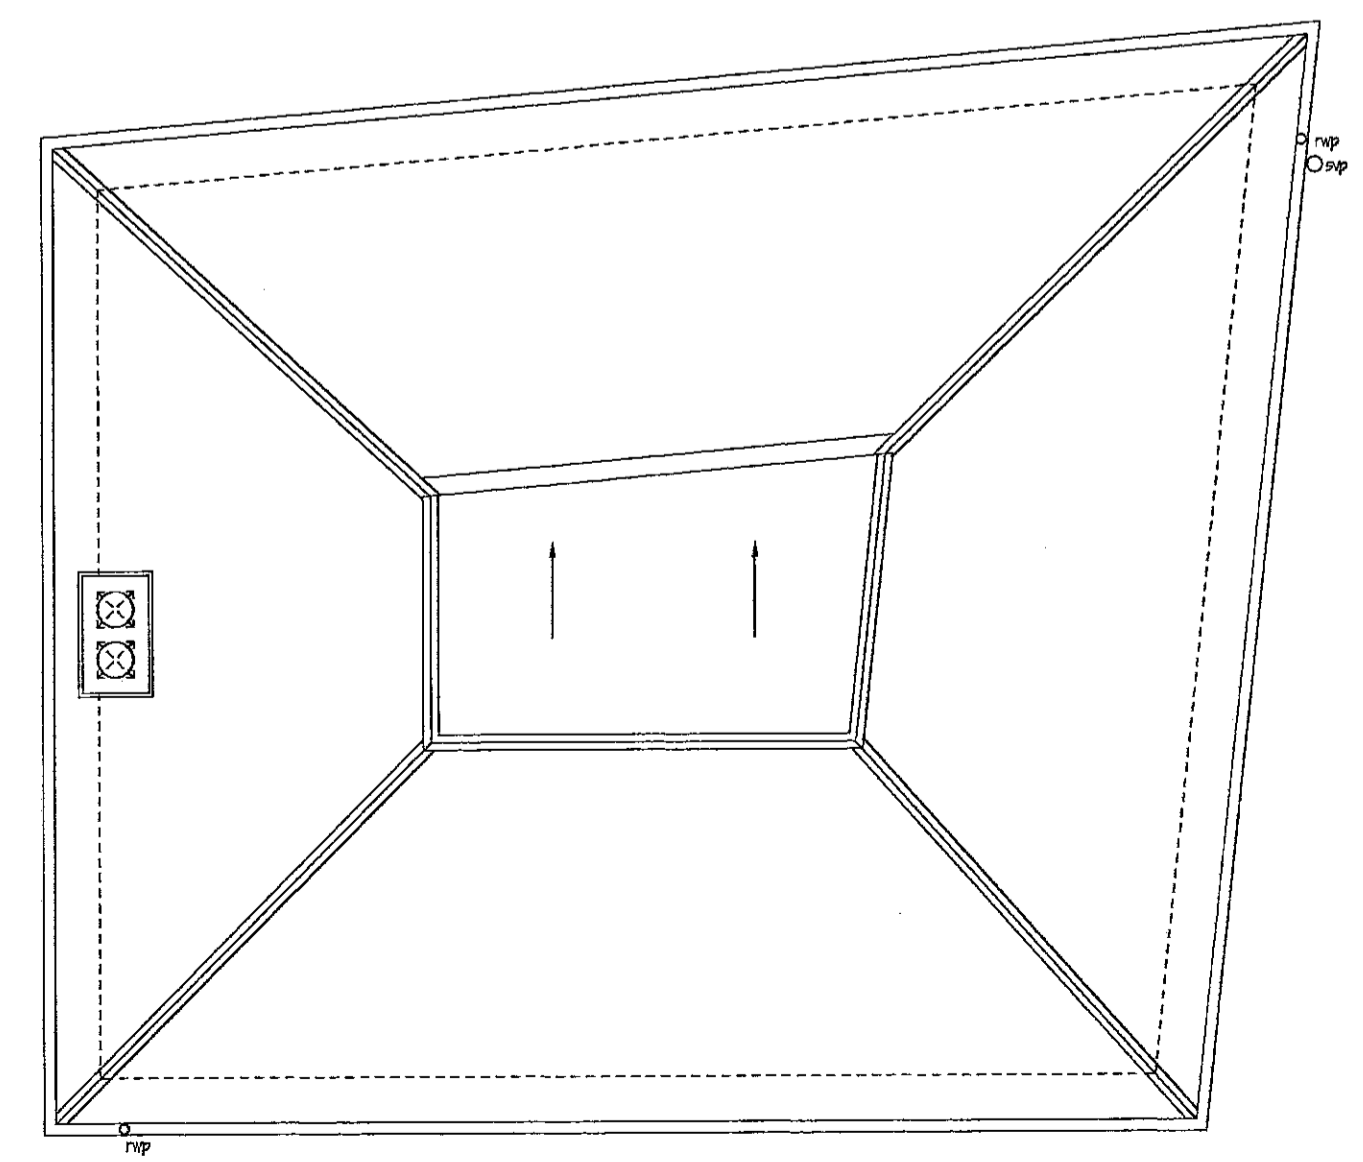


PLAN ON ROOF

R.B.K. & C.
 TOWN PLANNING
 29 NOV 2000
 RECEIVED

revision number	Revision details	Date
C	FRONT WALL ELEV. REVISED	24-11-00
B	GARAGE REMOVED	28-02-00
A	REVISED TO SUIT PLANNERS	20-03-00
-	FOR PLANNING	18-12-99


MAURICE DOOGAN ASSOCIATES © COPYRIGHT			
Job title STUDIO HOUSE FRONTING ADDISON CRESCENT AT REAR OF 63, ADDISON ROAD			
Architect FRANCIS ROOS ASSOCIATES 134 LOTS ROAD LONDON SW10 0RJ			
Drawing title FLOOR PLANS ③			
chkd.	date	scale	drawn
	20/11/99	1:50	AA

MAURICE DOOGAN ASSOCIATES Structural Consultants			
10 HOLLYWOOD ROAD LONDON SW10 9HY			
Tel: 020 7795 2233		Fax: 020 7795 2235	
DRAWING No	3406/1	C	

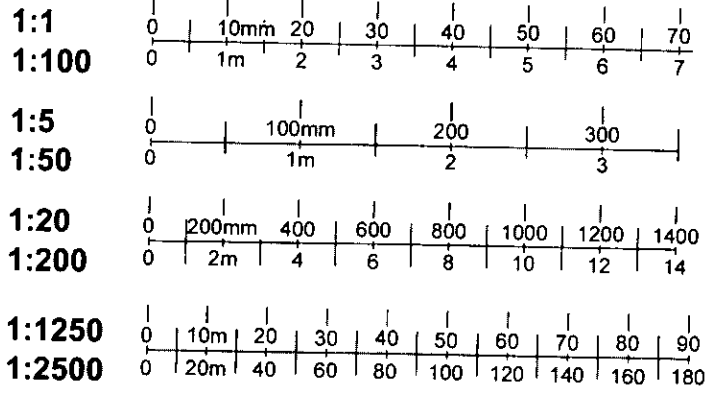

Code 6 lead flat roof to fall to rear

Double weathered and throated reconstructed stone coping on dpc

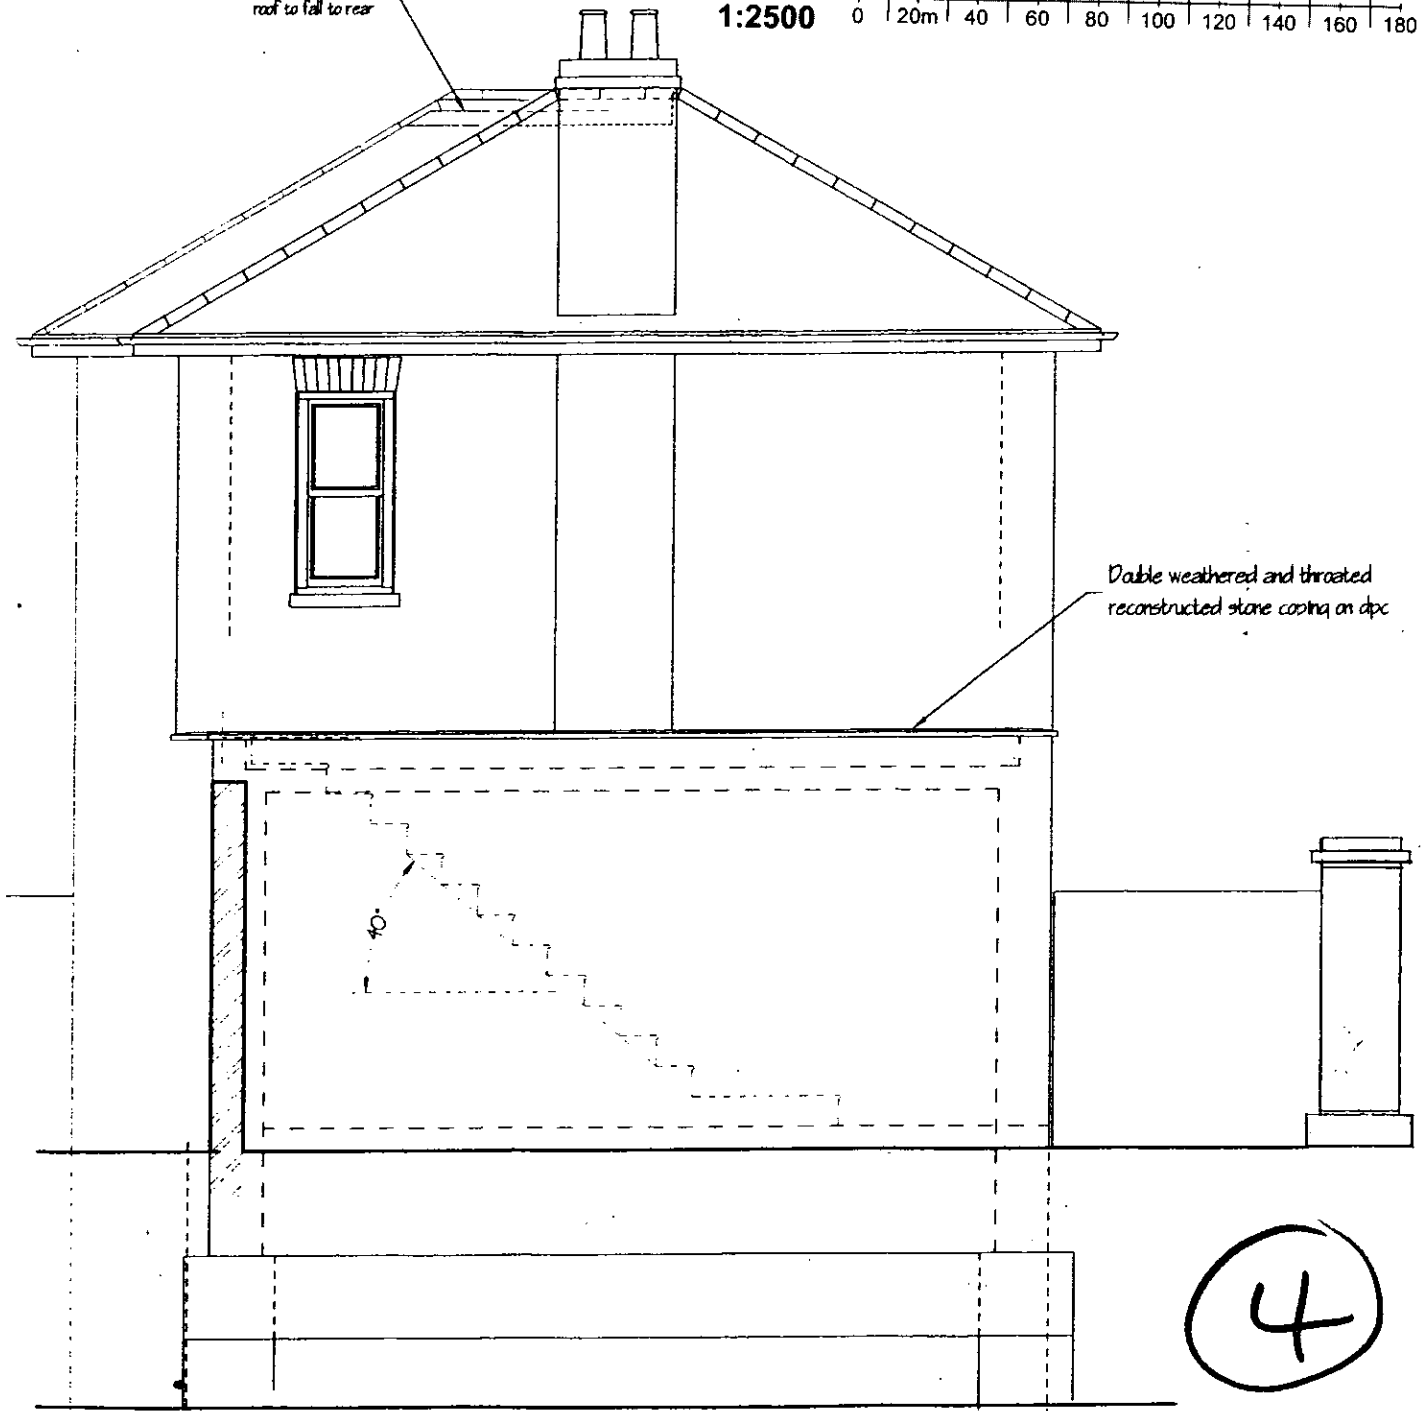

4

14 B ADDISON CRESCENT
 REVISED PROPOSED SIMPLIFIED PILLAR
 ON EAST ELEVATION
 DATE: 20.02.01 SCALE: 1/50


F. B. K. & C.
 TOWN PLANNING
 26 FEB 2001
 RECEIVED

1:1	0	10mm	20	30	40	50	60		
1:100	0	1m	2	3	4	5	6		
1:5	0	100mm	200	300					
1:50	0	1m	2	3					
1:20	0	200mm	400	600	800	1000	1200		
1:200	0	2m	4	6	8	10	12		
1:1250	0	10m	20	30	40	50	60	70	80
1:2500	0	20m	40	60	80	100	120	140	160

Code 6 lead flat
roof to fall to rear


Double weathered and throated
reconstructed stone coping on dpc

5

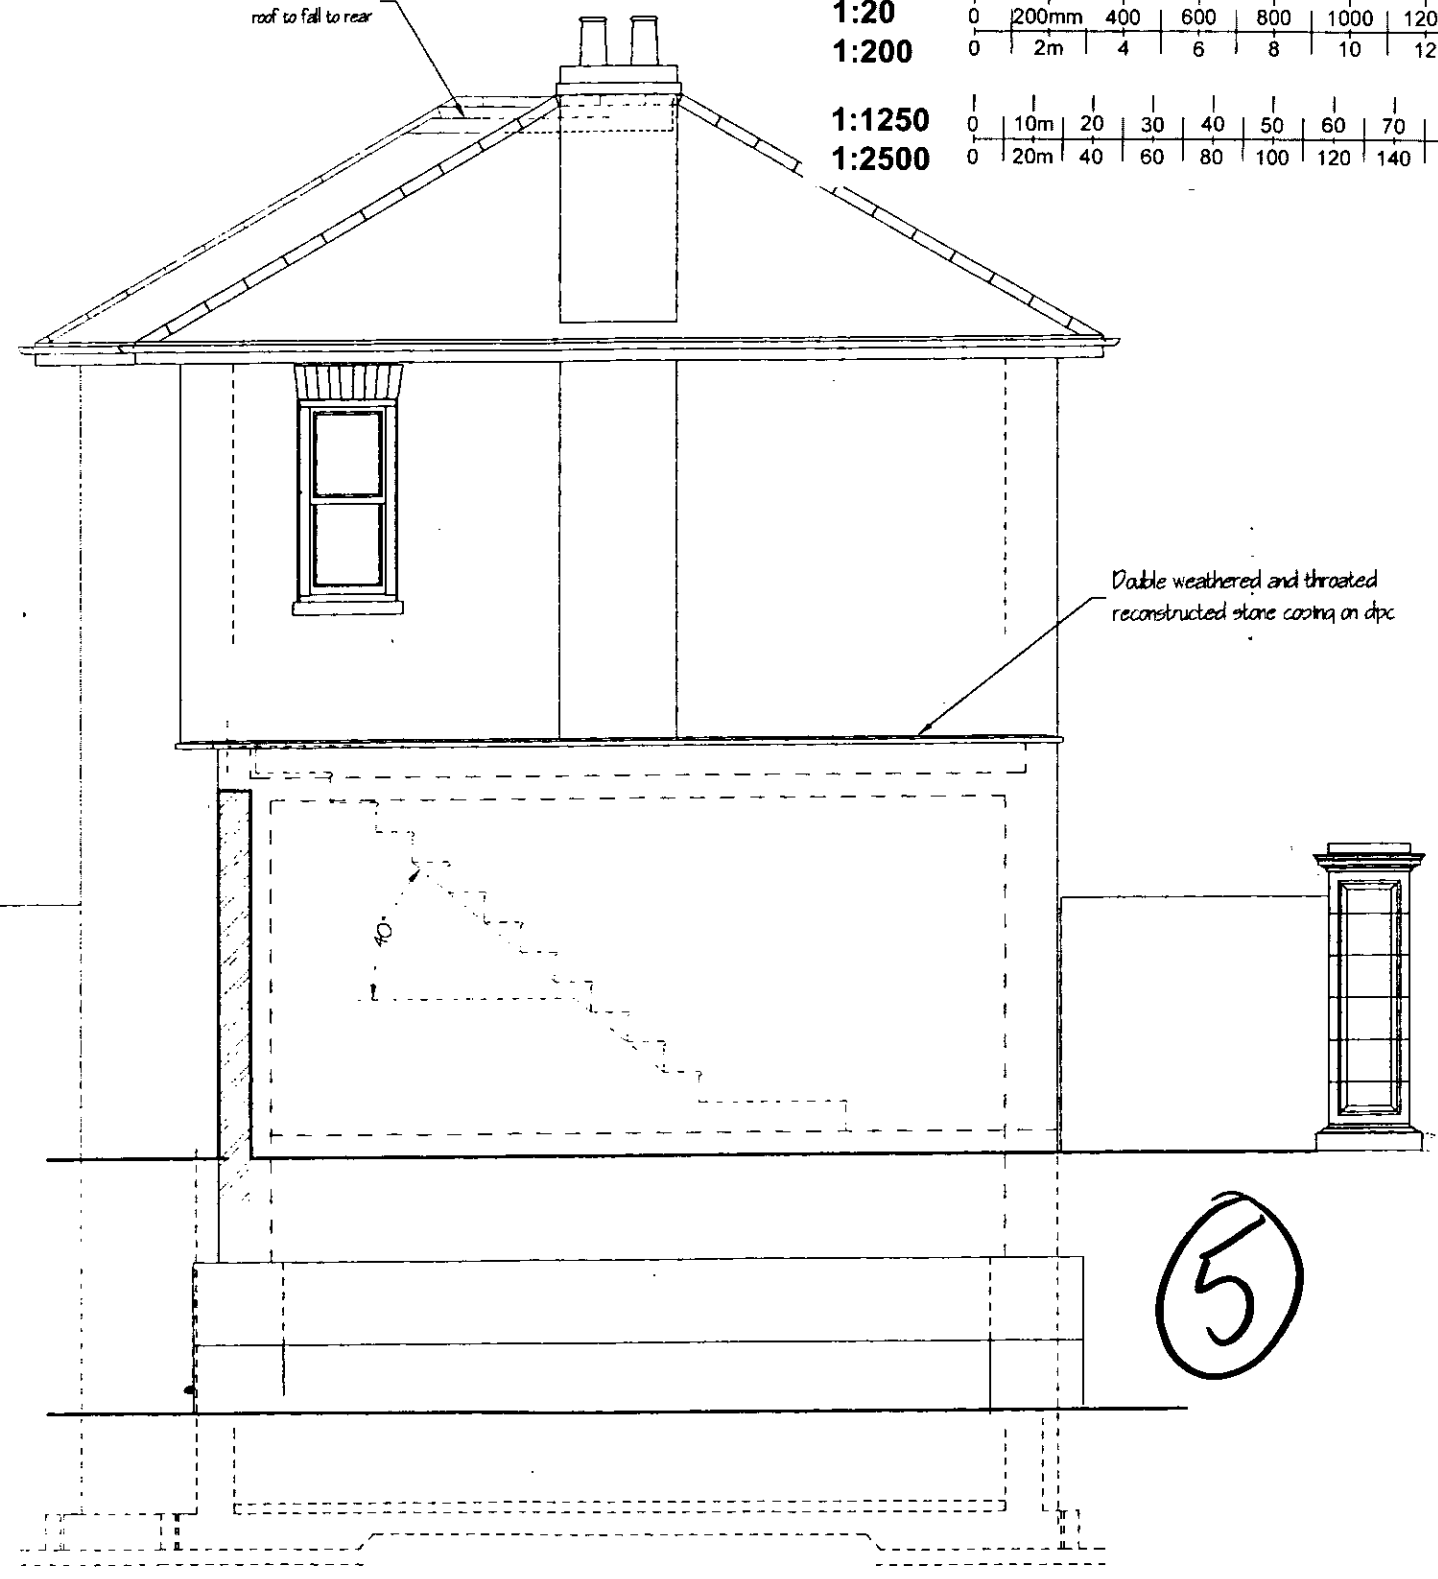

14 B ADDISON CRESCENT
EAST ELEVATION
 (MAURICE DOOGAN ASSOCIATES DRAWING No 3406/12)
 SCALE: 1/50


R.B.K. & C.
TOWN PLANNING
 26 FEB 2001
RECEIVED

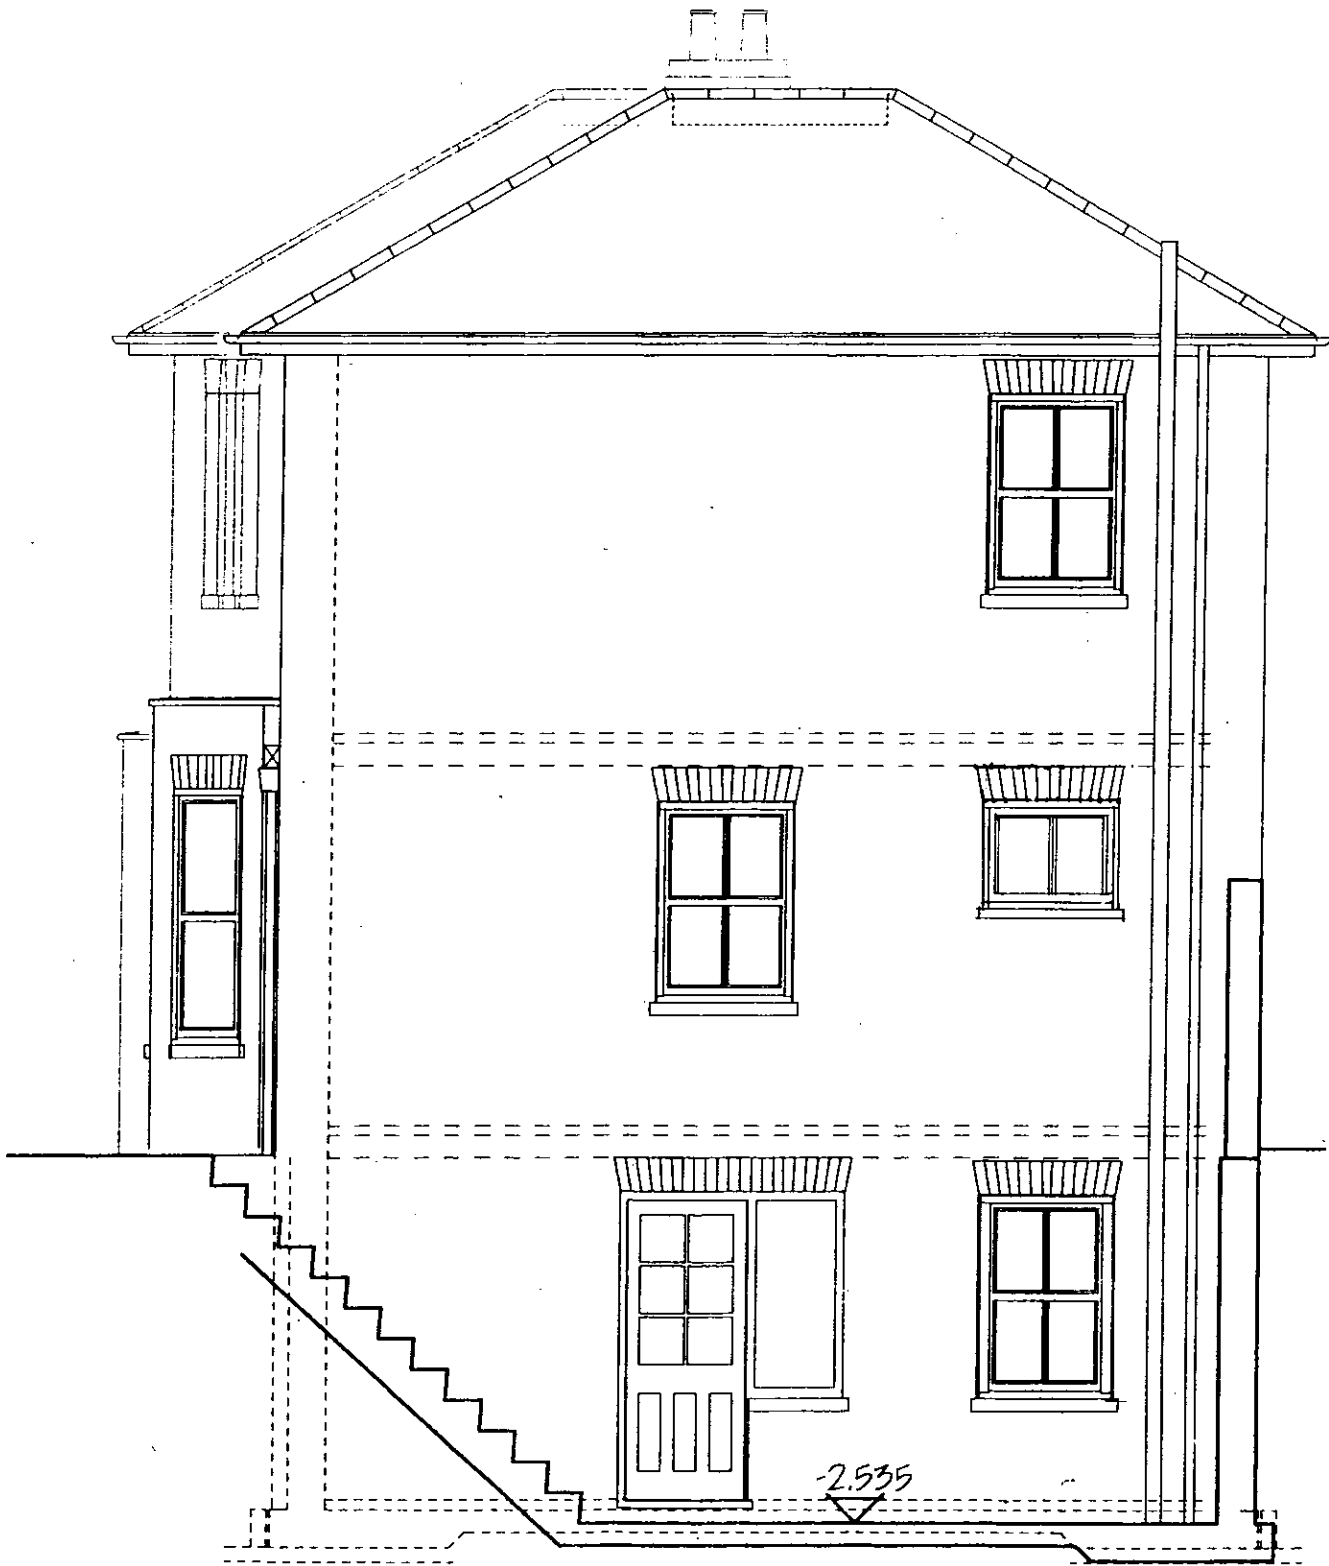

14 B ADDISON CRESCENT
REVISED PROPOSED BATHROOM WINDOW
ON WEST ELEVATION
DATE: 20.02.01 SCALE: 1/50

(6)

1:1	0 10mm 20 30 40 50
1:100	0 1m 2 3 4 5
1:5	0 100mm 200
1:50	0 1m 2
1:20	0 200mm 400 600 800 1000 1
1:200	0 2m 4 6 8 10
1:1250	0 10m 20 30 40 50 60 70
1:2500	0 20m 40 60 80 100 120 140

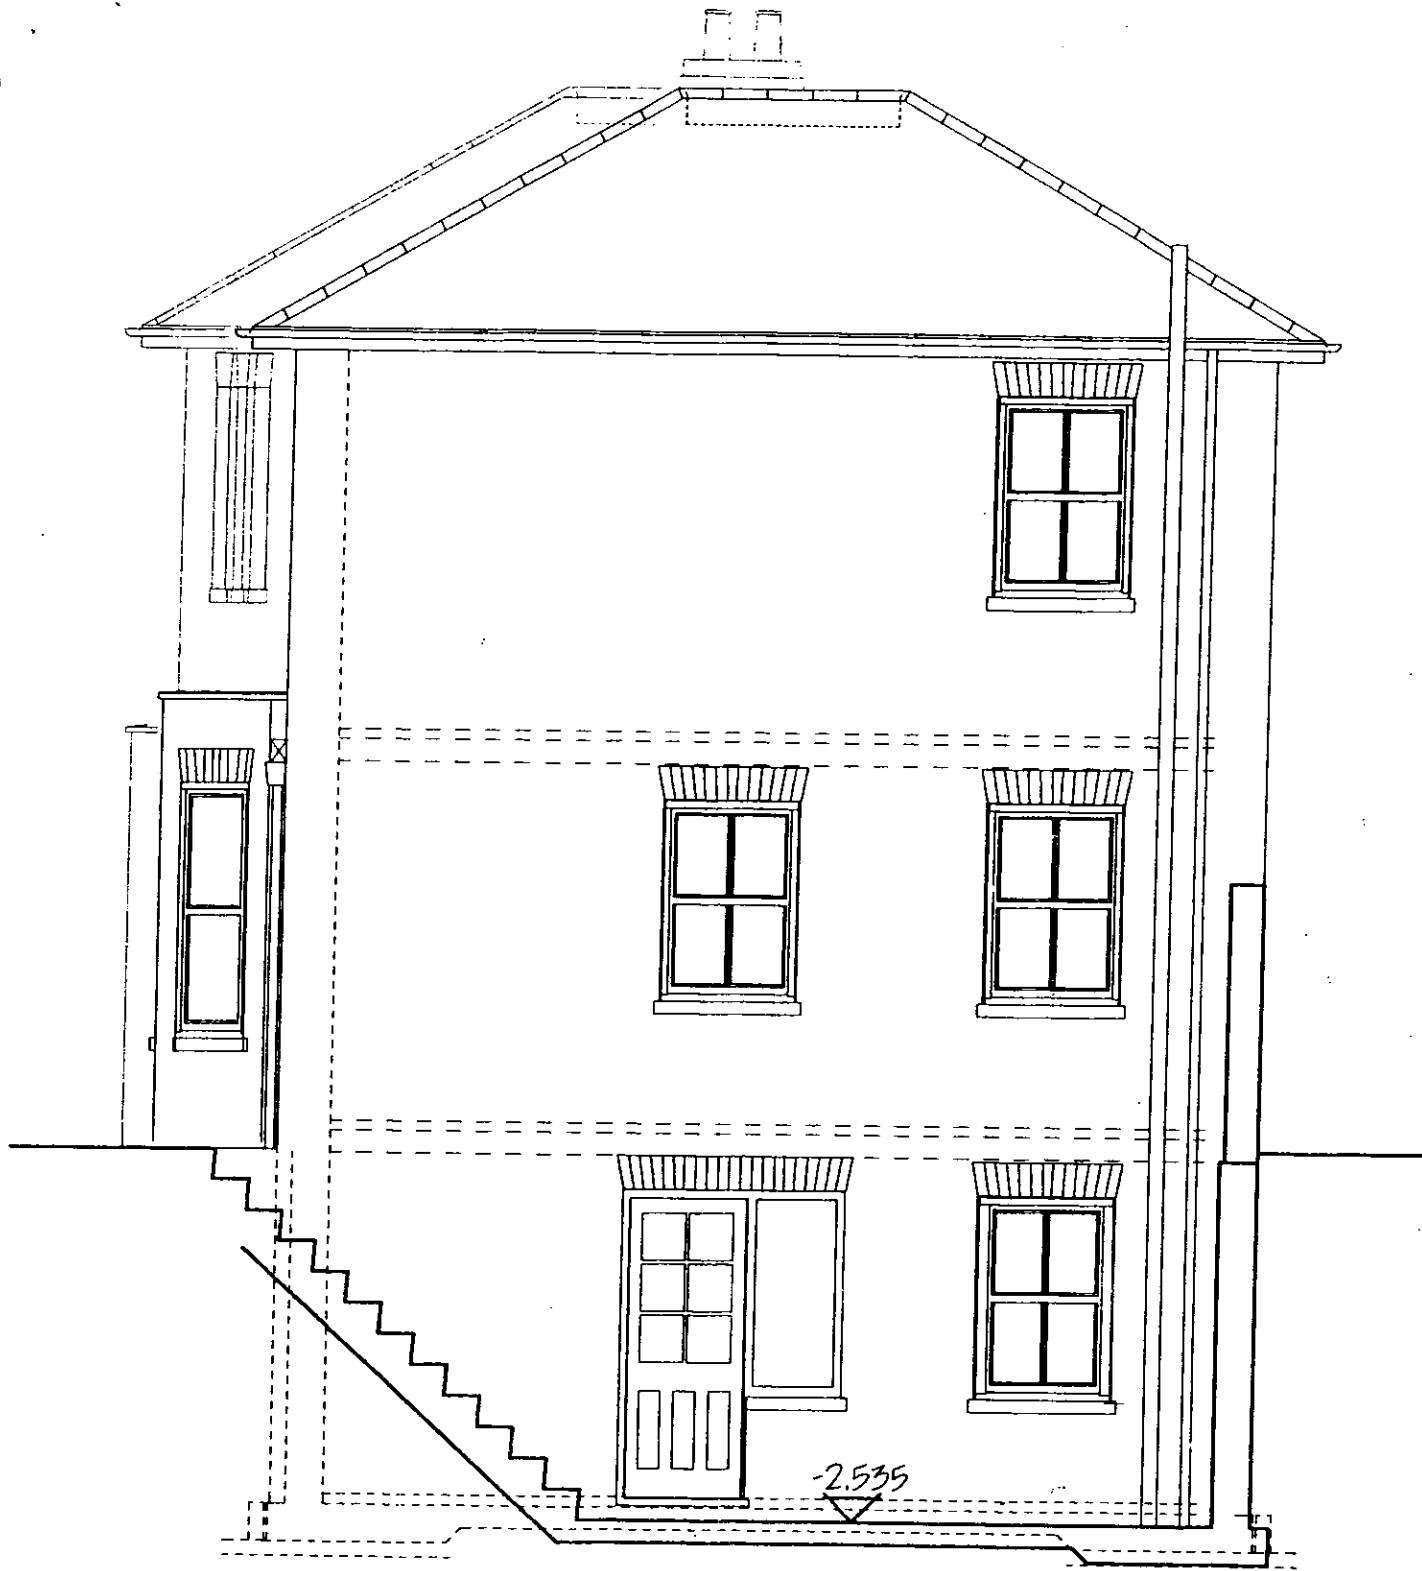

14 B ADDISON CRESCENT

WEST ELEVATION

(MAURICE DOOGAN ASSOCIATES DRAWING No 3406/12)

SCALE: 1/50

7

1:1	0	10mm	20	30	40	50	60		
1:100	0	1m	2	3	4	5	6		
1:5	0	100mm	200	300					
1:50	0	1m	2	3					
1:20	0	200mm	400	600	800	1000	1200		
1:200	0	2m	4	6	8	10	12		
1:1250	0	10m	20	30	40	50	60	70	80
1:2500	0	20m	40	60	80	100	120	140	160