




T/199/2572

①


EXISTING GROUND FLOOR PLAN

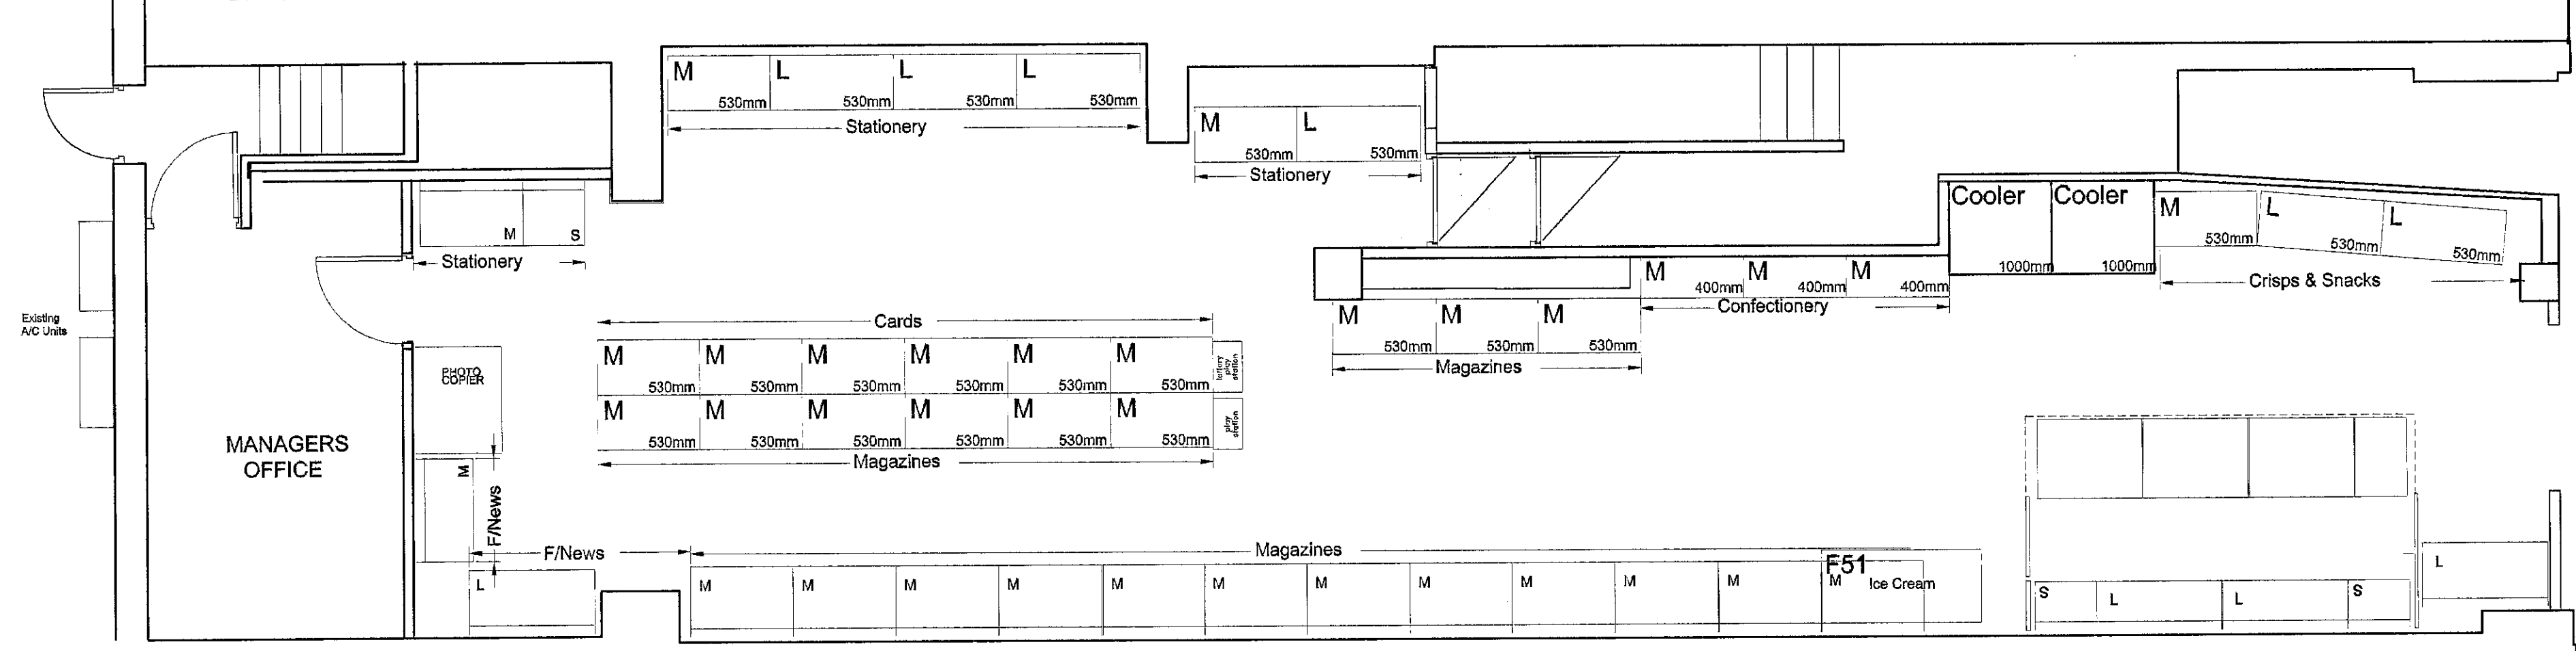

EXISTING BASEMENT PLAN

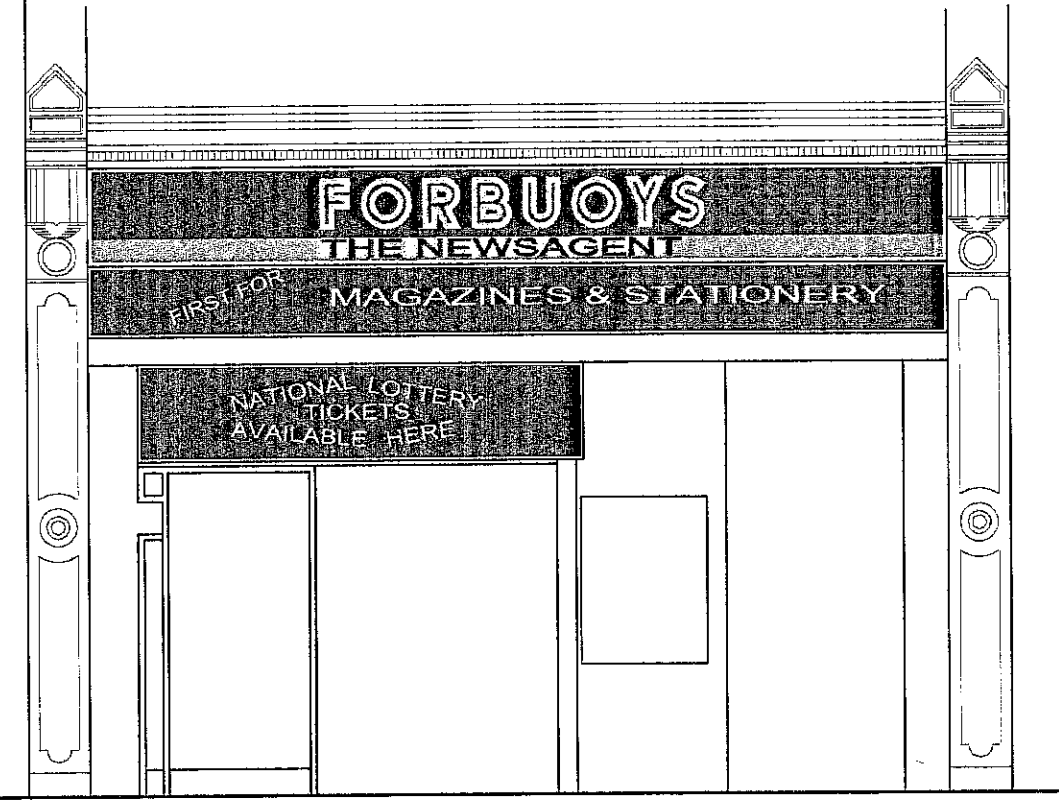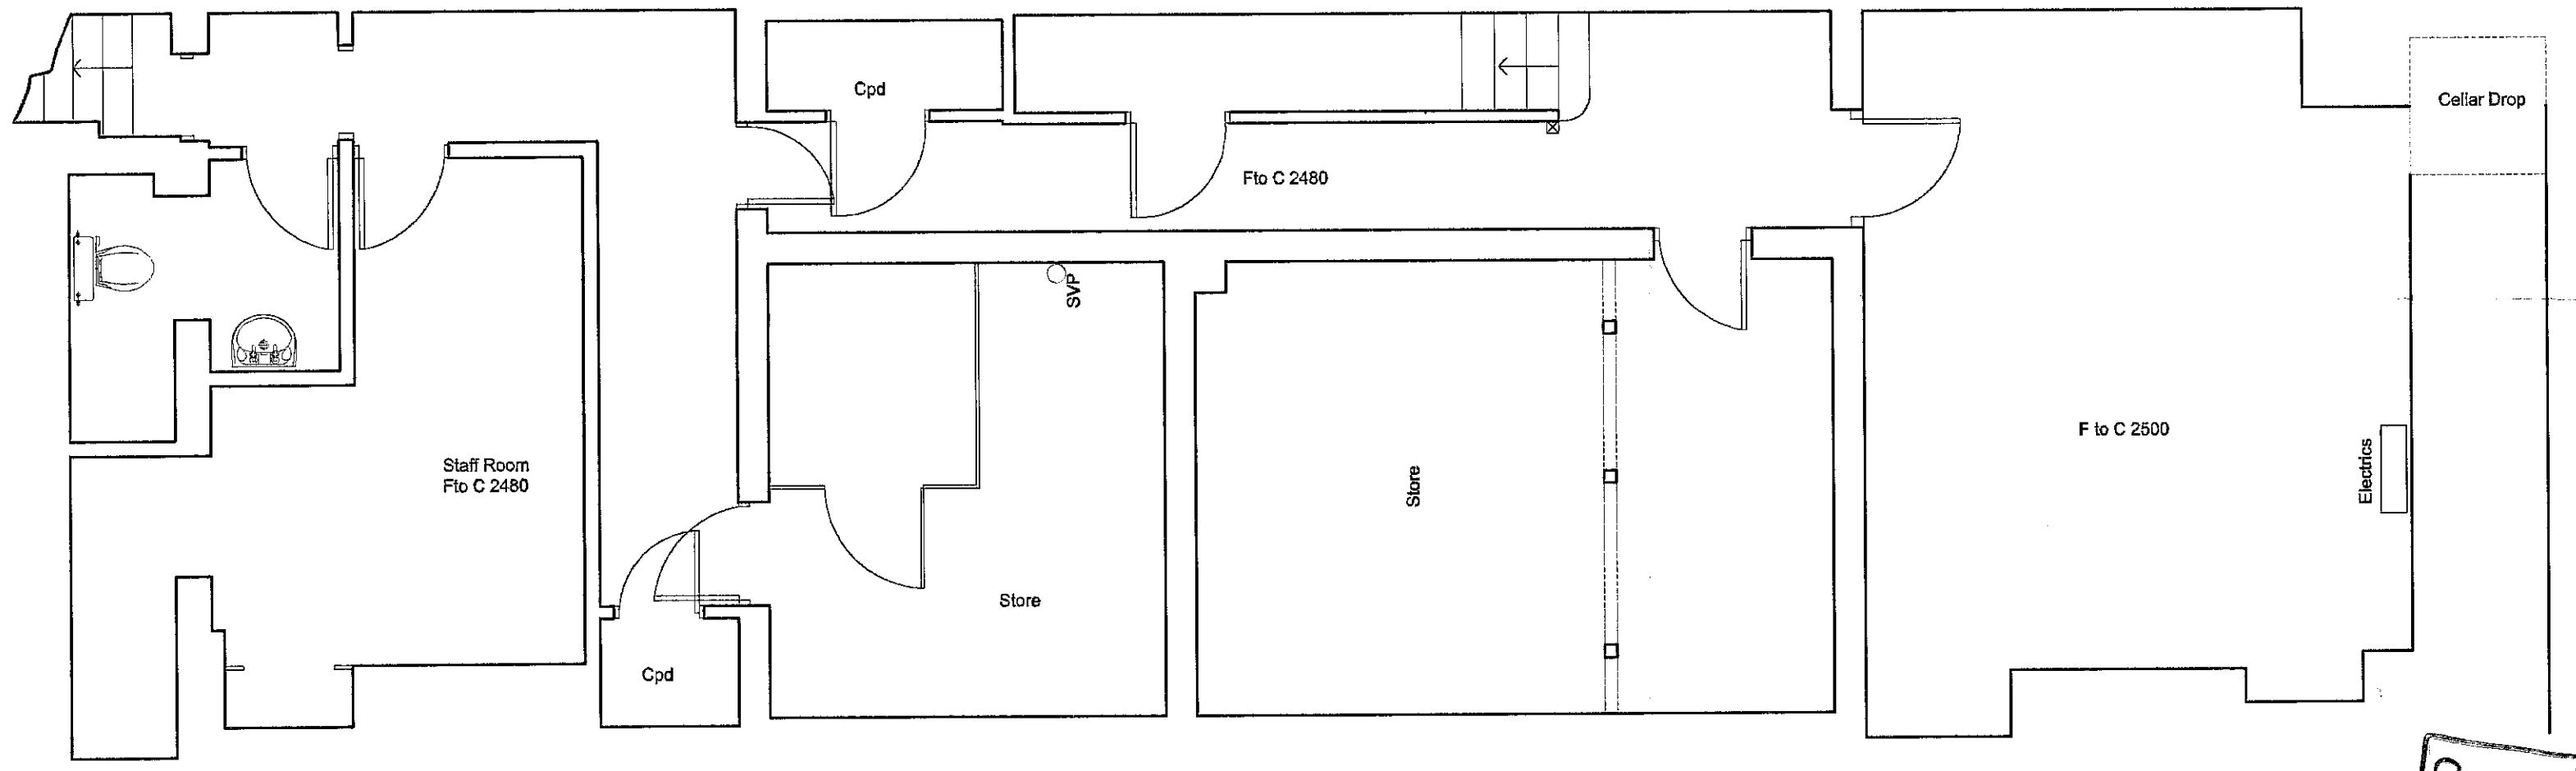

FRONT ELEVATION

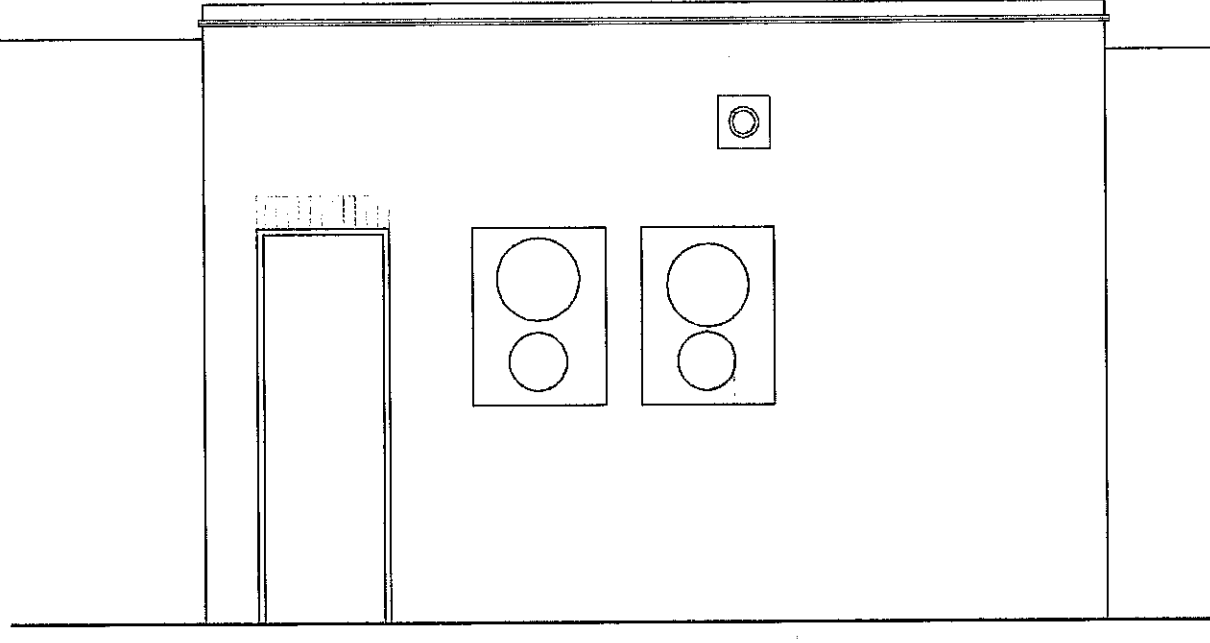


REAR ELEVATION

R.B.K. & C.
TOWN PLANNING
20 DEC 1999
RECEIVED

NOT TO SCALE

①

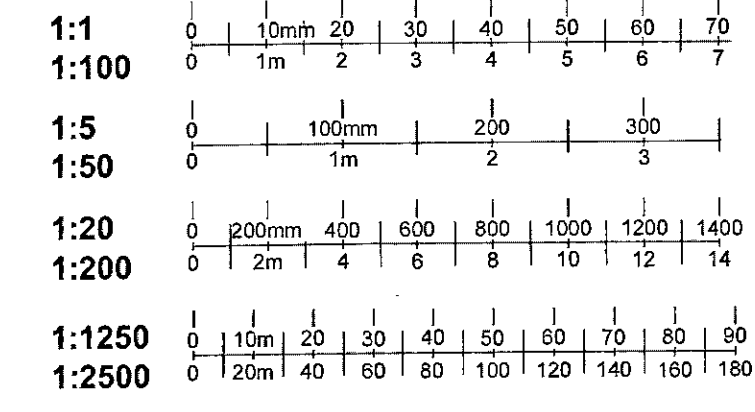

THE MAIN CONTRACTOR, SUB CONTRACTOR OR SUPPLIER SHALL VERIFY ALL DIMENSIONS AT SITE AND IMMEDIATELY REPORT TO THE ARCHITECT ANY DISCREPANCIES OR ERRORS IN THE DRAWINGS OR DIMENSIONS BEFORE COMMENCING WORK. THE ARCHITECT'S RESPONSIBILITY IS LIMITED TO THE DESIGN AND DIMENSIONS SHOWN ON THE DRAWINGS AND DOES NOT EXTEND TO THE CONSTRUCTION OF THE WORK OR TO THE FITNESS OF THE WORK FOR ANY PARTICULAR PURPOSE. THE ARCHITECT SHALL NOT BE RESPONSIBLE FOR THE CONSTRUCTION OF THE WORK OR TO THE FITNESS OF THE WORK FOR ANY PARTICULAR PURPOSE. THE ARCHITECT SHALL NOT BE RESPONSIBLE FOR THE CONSTRUCTION OF THE WORK OR TO THE FITNESS OF THE WORK FOR ANY PARTICULAR PURPOSE.

ABBREVIATIONS
LEGEND





REV	REVISIONS	DATE
A	AMENDMENTS MADE	13/12/99

CLIENT:
TM RETAIL
TM HOUSE, ASHWELLS ROAD,
BRENTWOOD, ESSEX,
CM15 9ST

PROJECT:
214 EARLS COURT ROAD
EARLS COURT
LONDON SW9 6GB

DRAWING TITLE:
GROUND FLOOR PLAN &
ELEVATIONS AS EXISTING

SCALE: 1:50
DATE: 20/11/99
DRAWN BY: W. MARDELL
STA: S:
PRELIMINARY
DRG No: 9144/001 REV: A

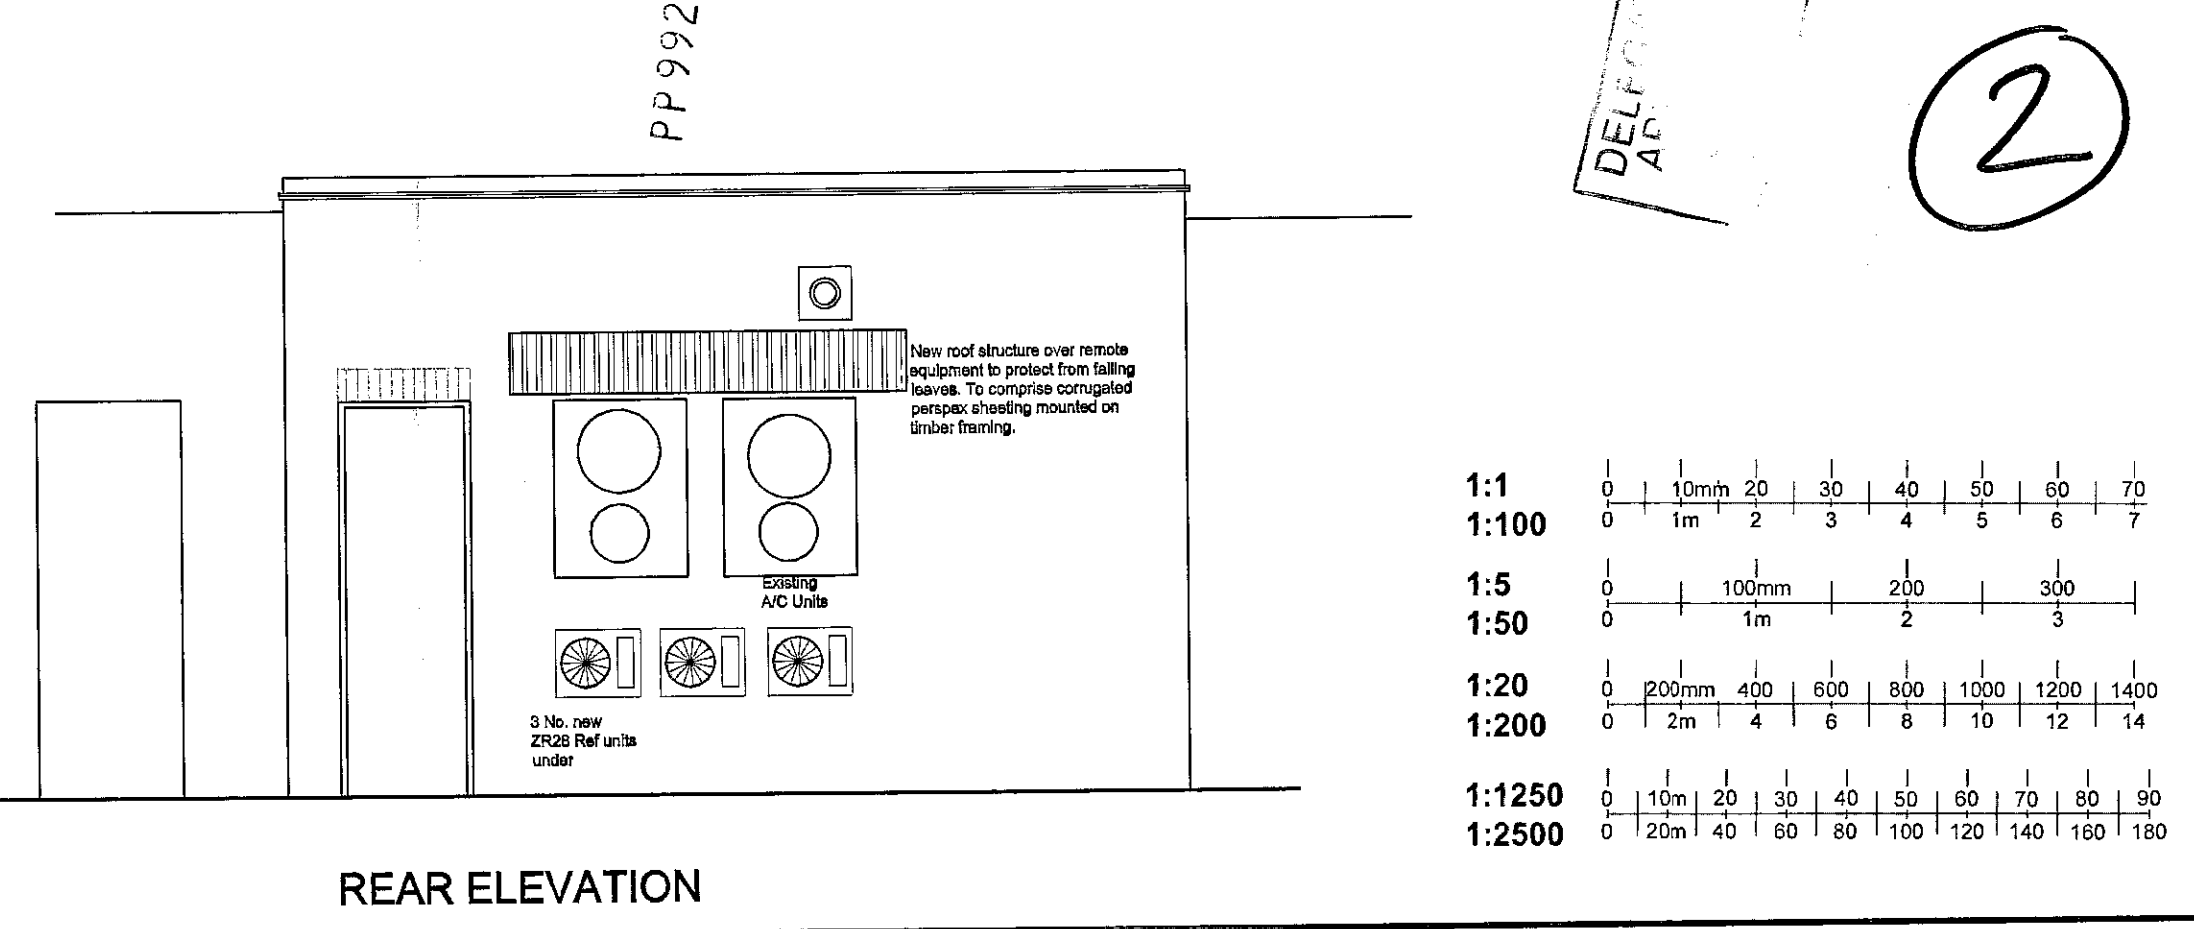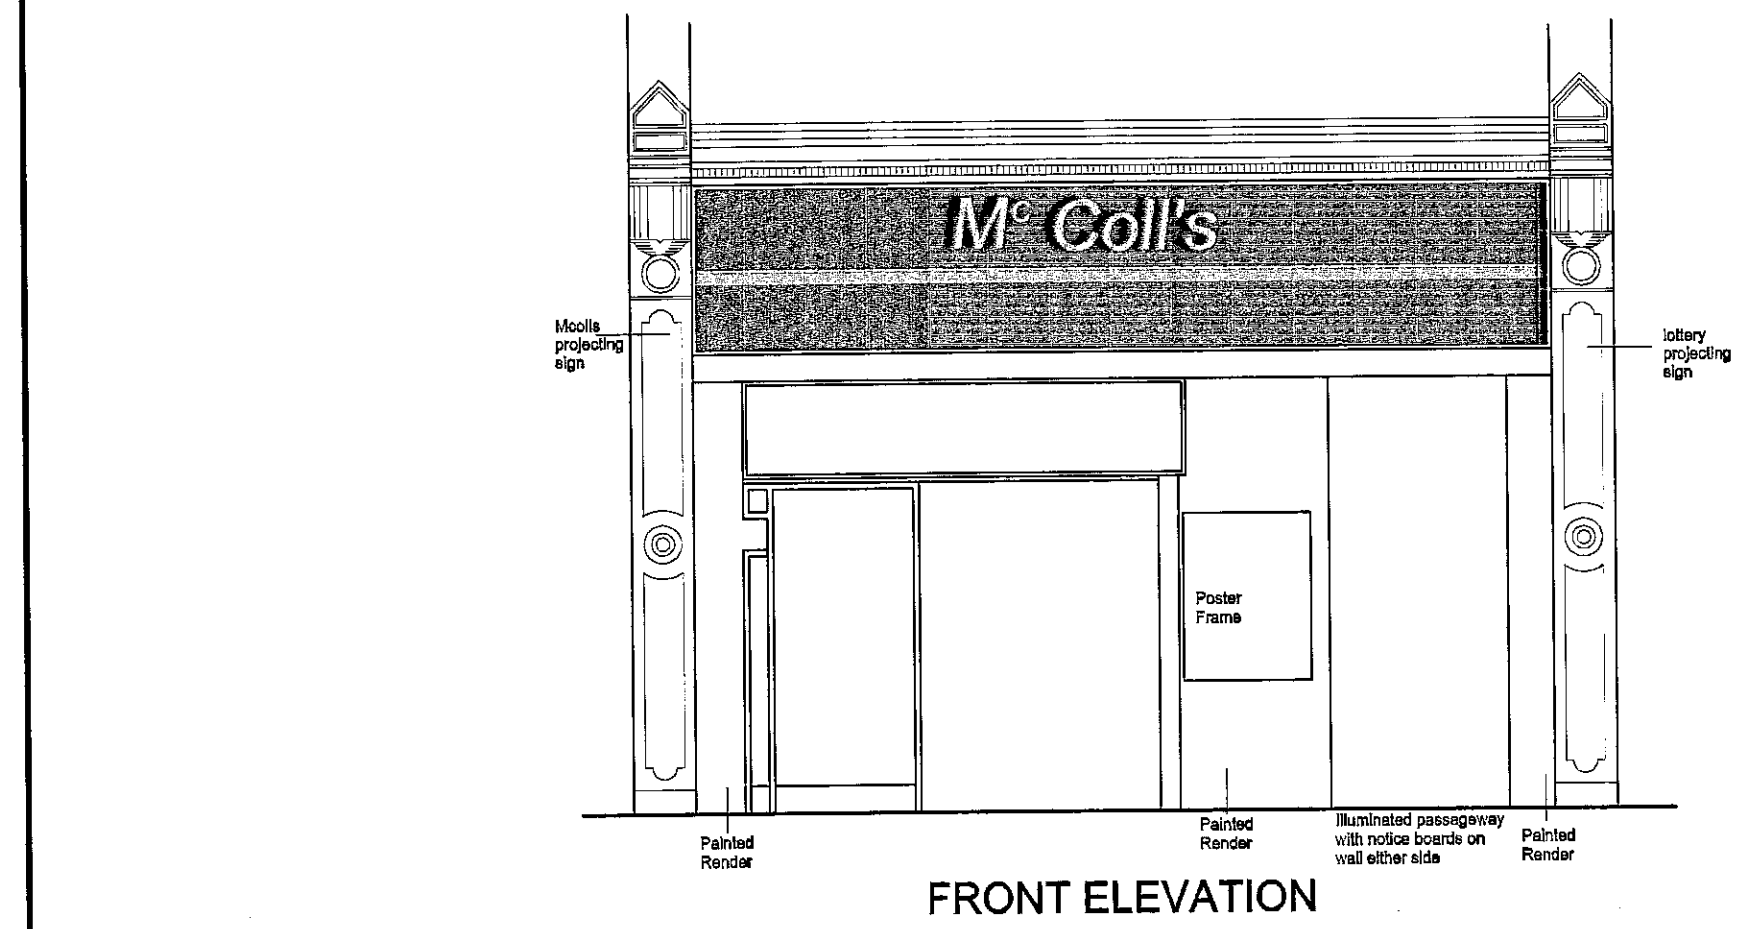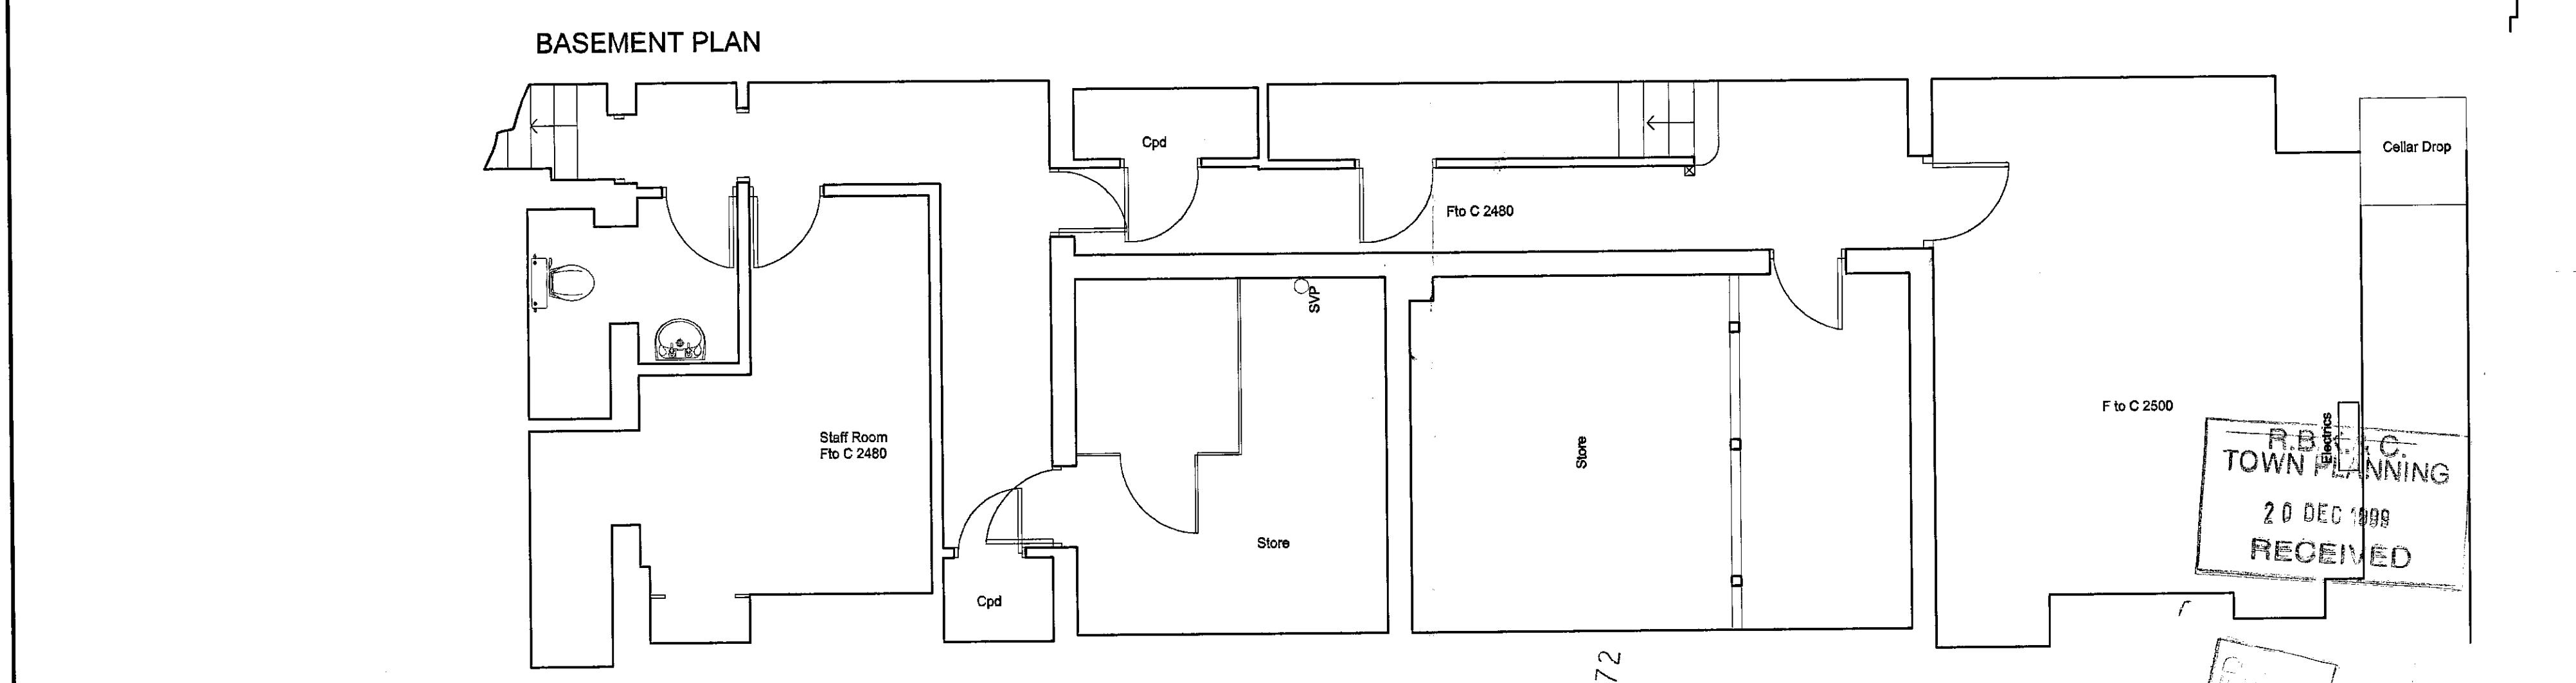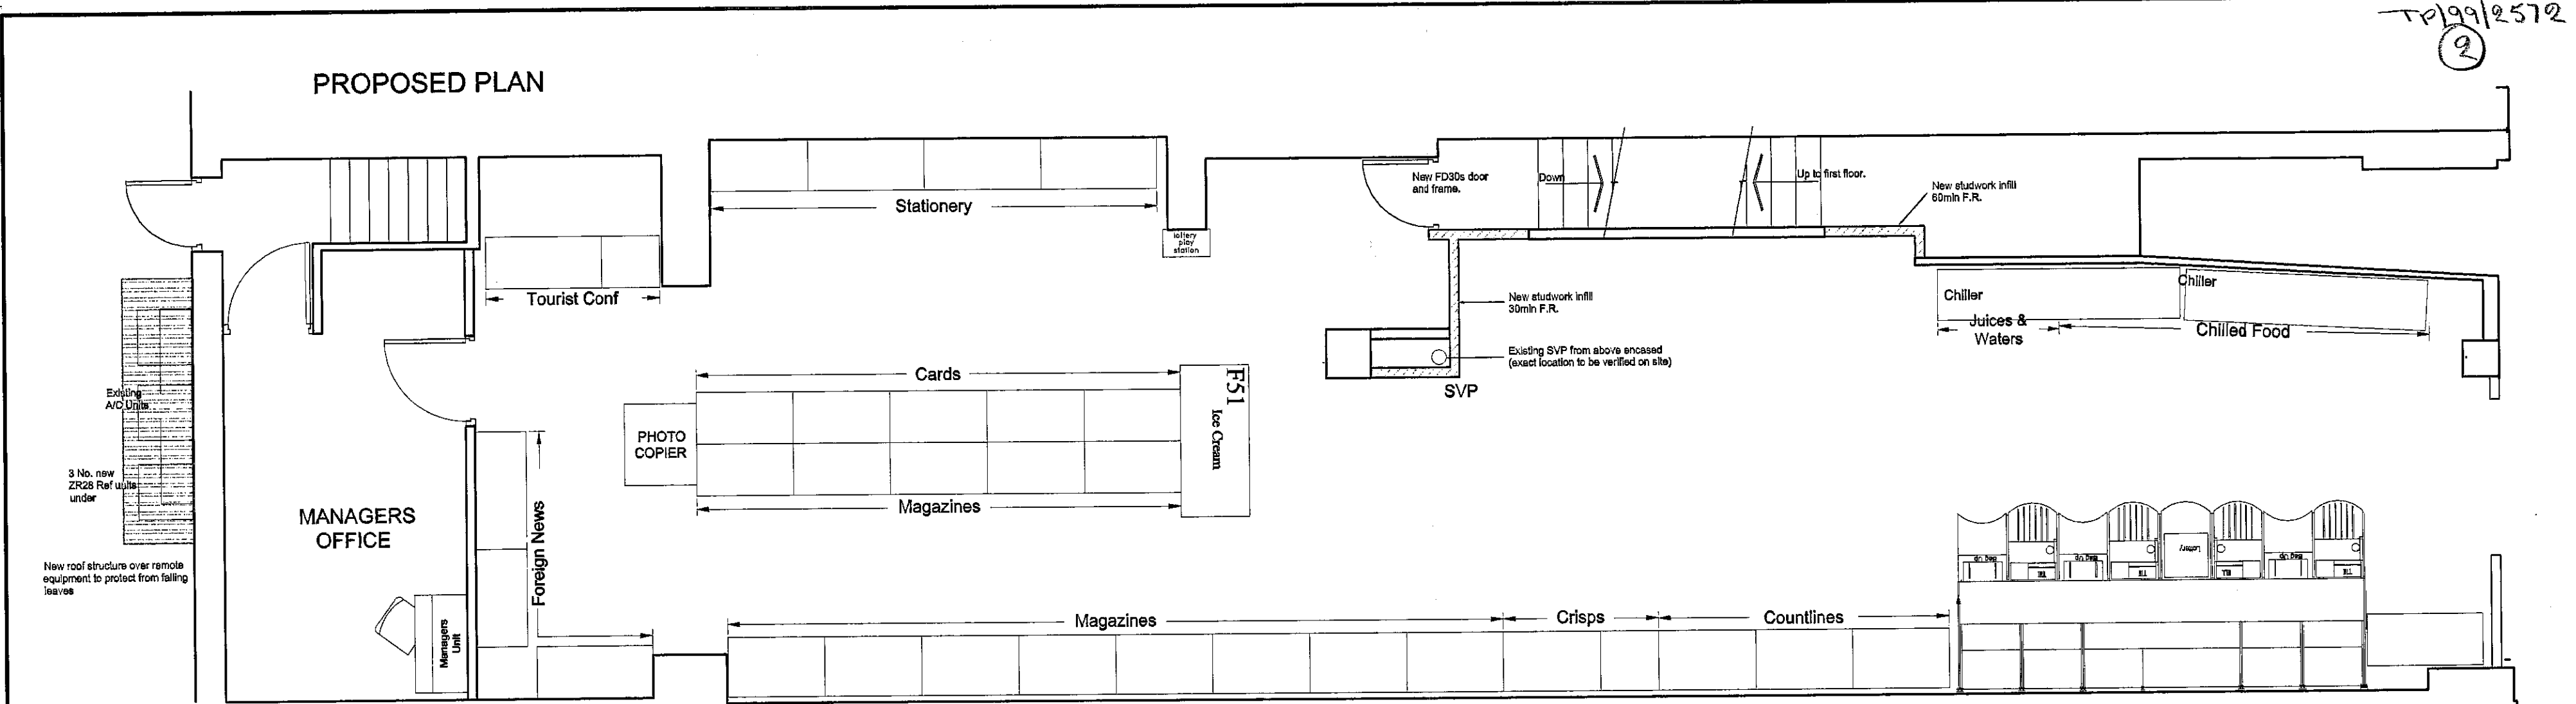

NOTES

- THE MAIN CONTRACTOR, SUB-CONTRACTOR OR SUPPLIER SHALL VERIFY ALL DIMENSIONS AT SITE AND IMMEDIATELY ADVISE THE ARCHITECT AND SURVEYORS ON THE SPREADSHEET OR DRAWINGS BETWEEN DRAWINGS BEFORE PUTTING THE WORK CONCERNED IN HAND. A SIGNATURE OF THE ARCHITECT OR SURVEYORS IS REQUIRED TO AUTHORISE THE WORK TO PROCEED.
- THE ARCHITECT AND SURVEYORS SHALL BE RESPONSIBLE FOR THE DESIGN AND CONSTRUCTION OF THE WORK CONCERNED AND SHALL BE RESPONSIBLE FOR THE DESIGN AND CONSTRUCTION OF THE WORK CONCERNED AND SHALL BE RESPONSIBLE FOR THE DESIGN AND CONSTRUCTION OF THE WORK CONCERNED.
- THE ARCHITECT AND SURVEYORS SHALL BE RESPONSIBLE FOR THE DESIGN AND CONSTRUCTION OF THE WORK CONCERNED AND SHALL BE RESPONSIBLE FOR THE DESIGN AND CONSTRUCTION OF THE WORK CONCERNED.
- THE ARCHITECT AND SURVEYORS SHALL BE RESPONSIBLE FOR THE DESIGN AND CONSTRUCTION OF THE WORK CONCERNED AND SHALL BE RESPONSIBLE FOR THE DESIGN AND CONSTRUCTION OF THE WORK CONCERNED.

ABBREVIATIONS

LEGEND

REV	AMENDMENTS MADE	DATE
A	AMENDMENTS MADE	13/12/99
REV	REVISIONS	DATE

CLIENT:
TM RETAIL
TM HOUSE, ASHWELLS ROAD,
BRENTWOOD, ESSEX,
CM15 9ET

PROJECT:
214 EARLE COURT ROAD
EARLE COURT
LONDON E16 6QB

DRAWING TITLE:
GROUND FLOOR PLAN &
ELEVATIONS AS PROPOSED

KIRSOP
CHARTERED BUILDING SURVEYORS
Kirsop & Company Ltd
The Studio, Art School Yard
St Albans, Hertfordshire AL1 3YB
Telephone 01727 845411
Facsimile 01727 843499
e-mail kirsop@kirsop.demon.co.uk

SCALE:
1:50
DATE: 26/11/99
STATUS: PRELIMINARY
DRG No. 9144/002 REV. A