



GENERAL NOTES


1. This drawing is the copyright of Peter Wood & Partners.
2. All levels, setting out and dimensions must be checked on site by the Contractor and any apparent discrepancies shall be reported to the Architect before work is put in hand.
3. This drawing is not to be scaled and must be read in conjunction with the relevant specification clauses.

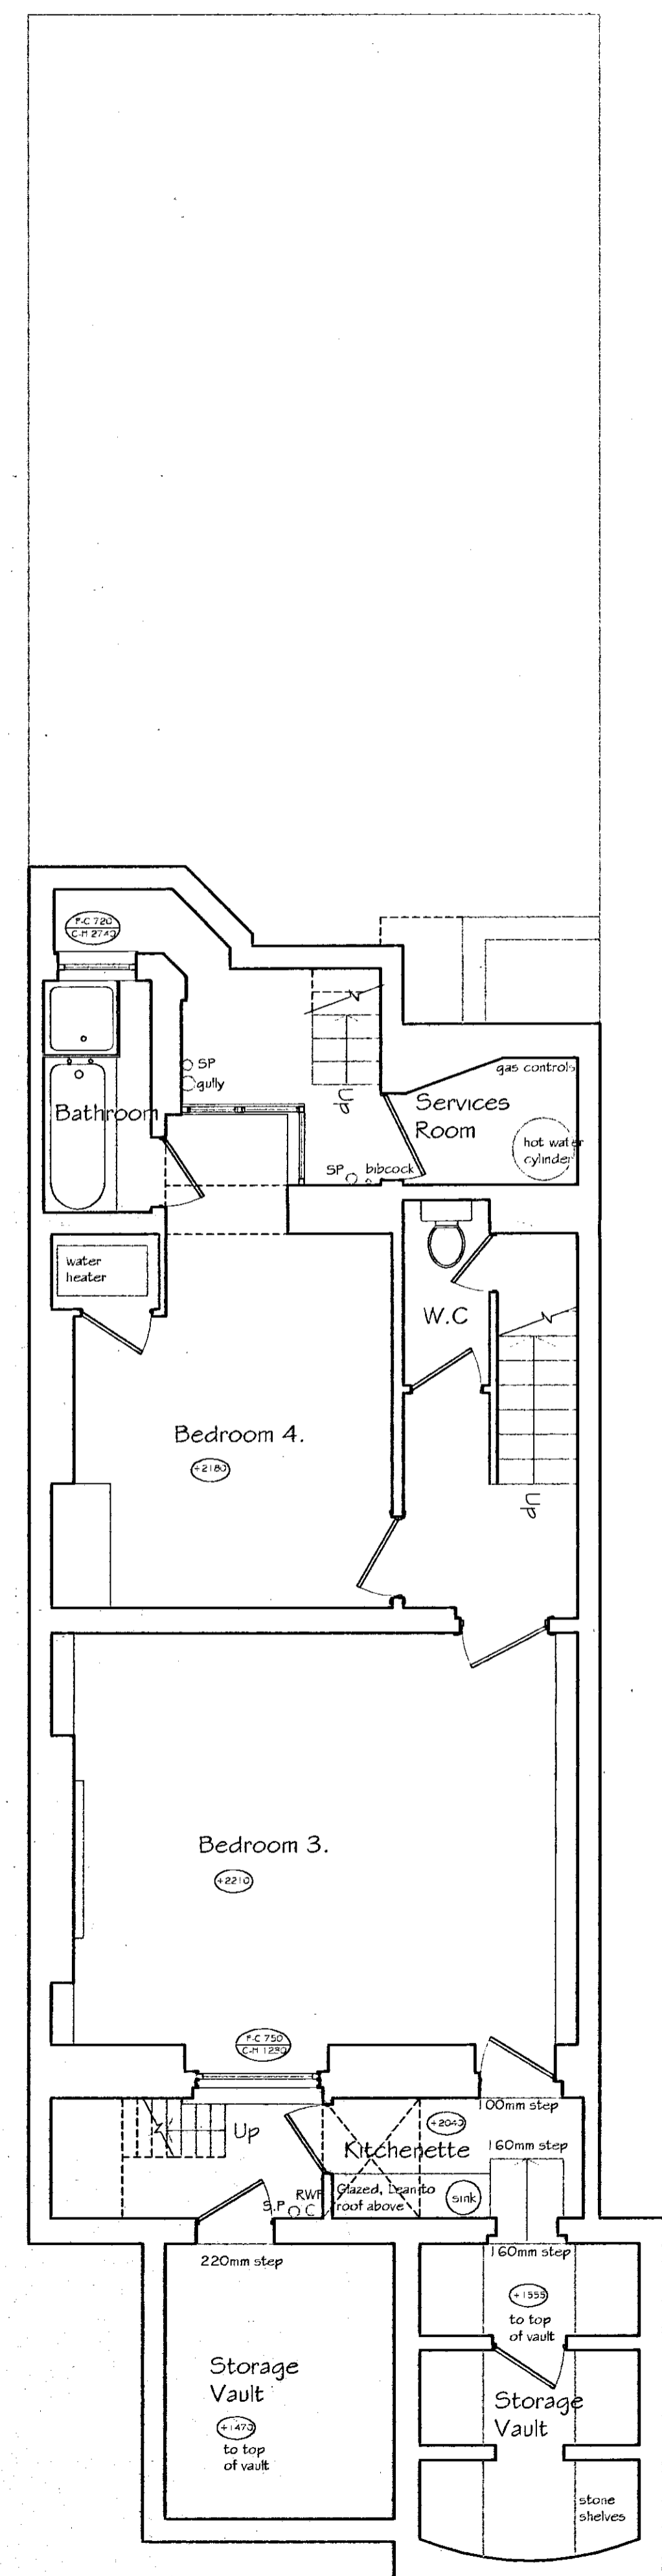



BASEMENT FLOOR PLAN

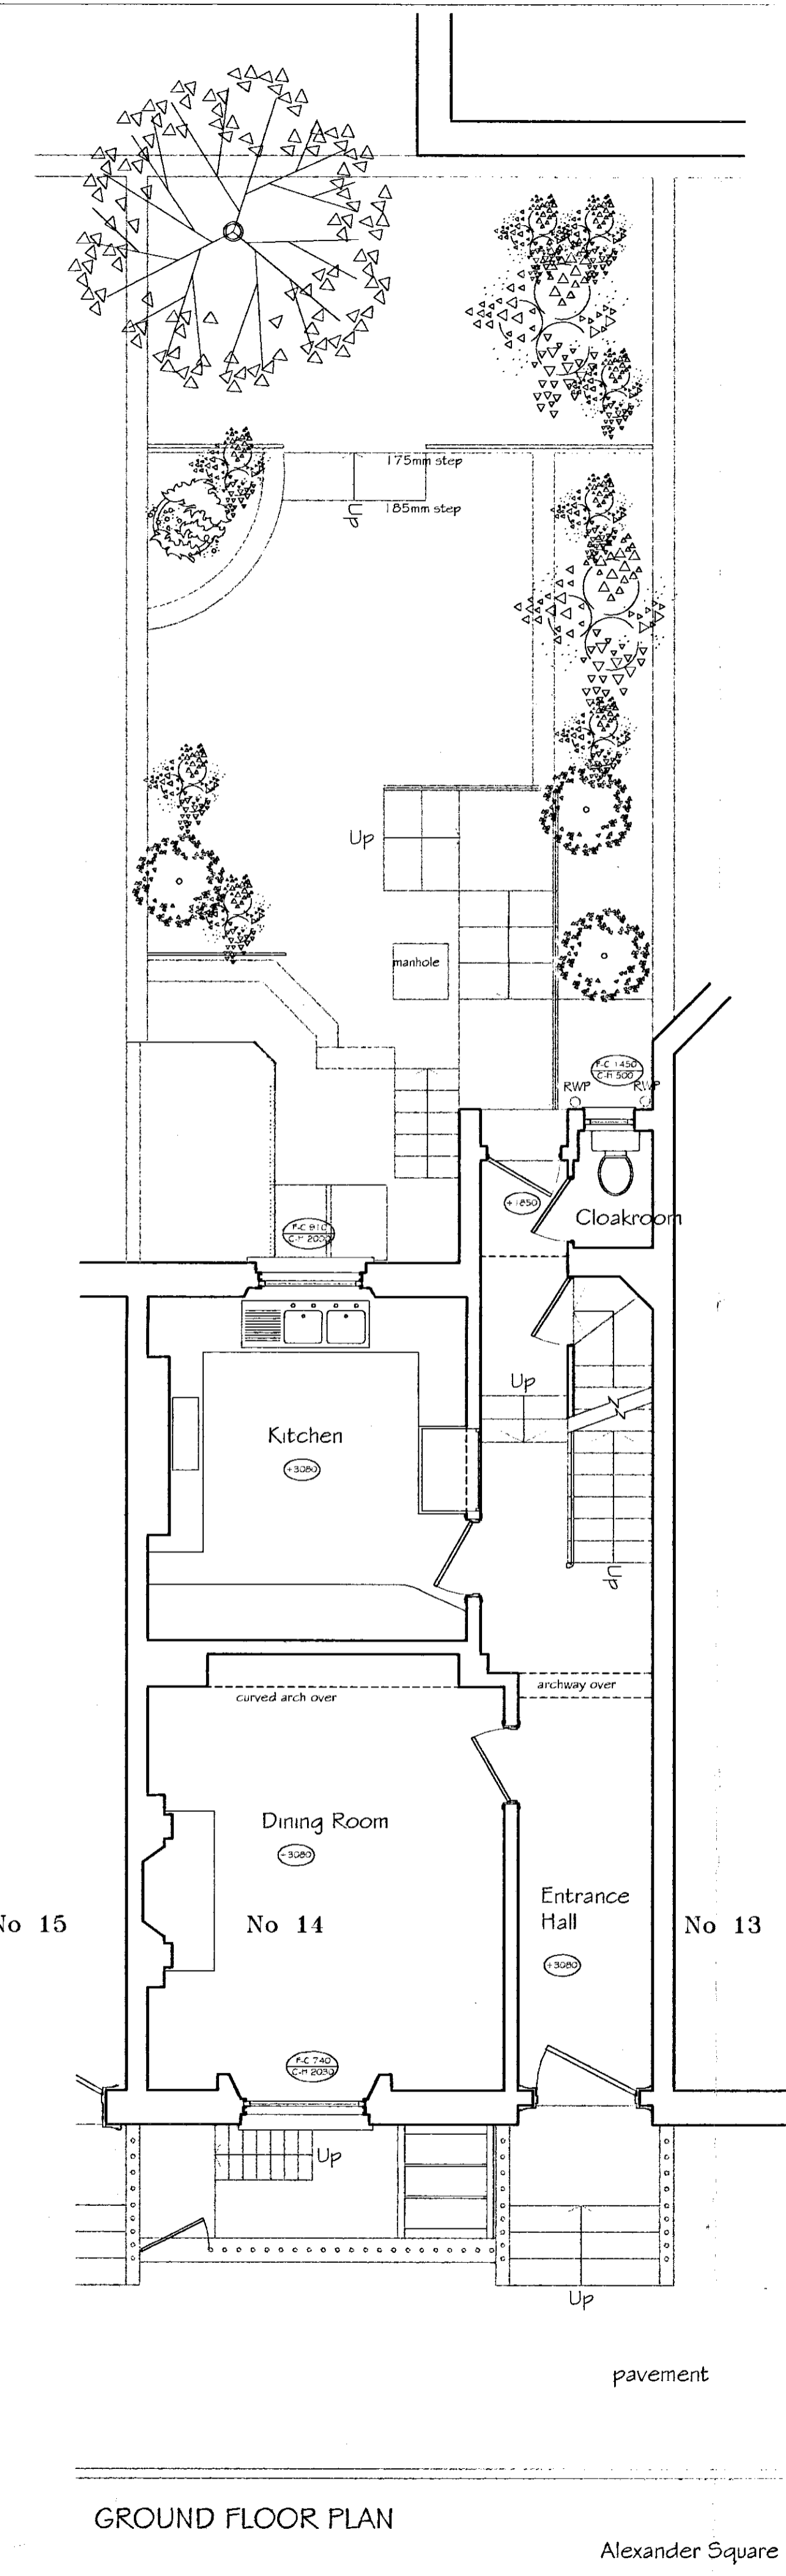

GROUND FLOOR PLAN

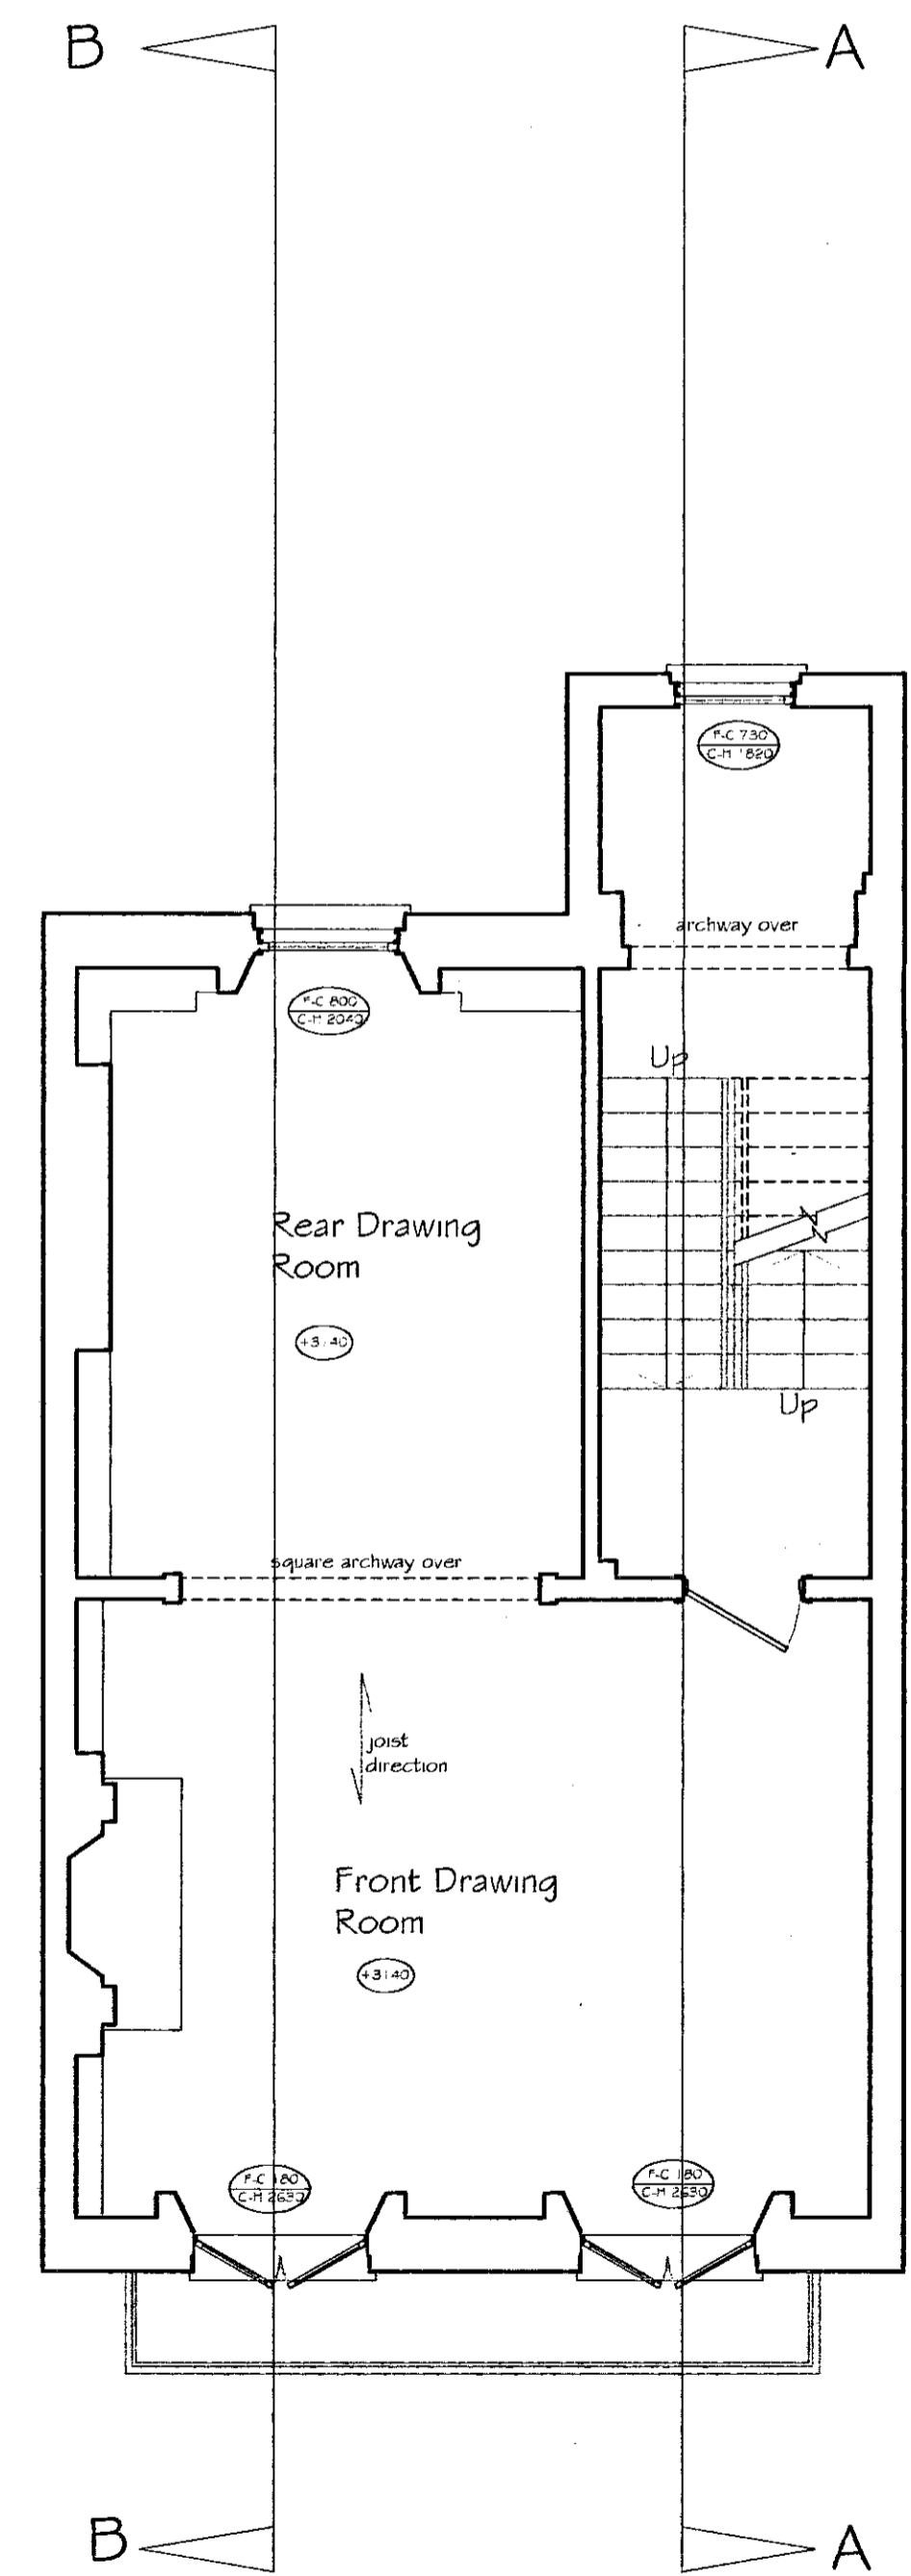

FIRST FLOOR PLAN

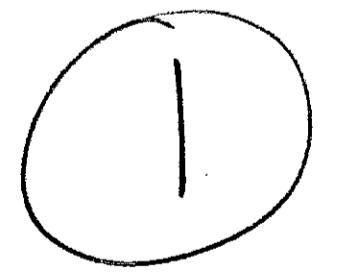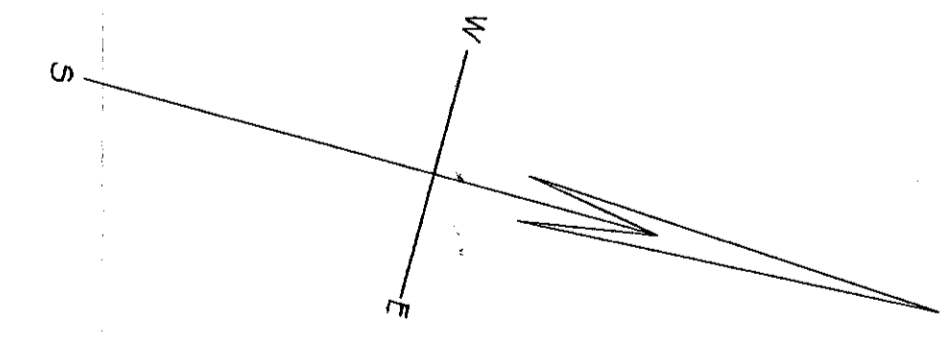

FOR K&L
TOWN PLANNING
21 FEB 2000
RECEIVED
FP 22573


DELEGATED
APPROVAL
2-MAY-2000
M. (S.R.)

1:1	0 10mm 20 30 40 50 60 70
1:100	0 1m 2 3 4 5 6 7
1:5	0 100mm 200 300
1:50	0 1m 2 3
1:20	0 200mm 400 600 800 1000 1200 1400
1:200	0 2m 4 6 8 10 12 14
1:1250	0 10m 20 30 40 50 60 70 80 90
1:2500	0 20m 40 60 80 100 120 140 160 180


PETER WOOD & PARTNERS Architects . Designers 22B LAUNCESTON PLACE, LONDON W8 6SL Fax: 0171 937 5234 Tel: 0171 937 3453	Job 14 Alexander Square, SW 3	
	Title Basement, Ground & First Floor plans : as existing	S-01 1260
scale=1:50 at A1 drawn N.T.M. date Oct/99		

GENERAL NOTES


1. This drawing is the copyright of Peter Wood & Partners.
2. All levels, setting out and dimensions must be checked on site by the Contractor and any apparent discrepancies shall be reported to the Architect before work is put in hand.
3. This drawing is not to be scaled and must be read in conjunction with the relevant specification clauses.

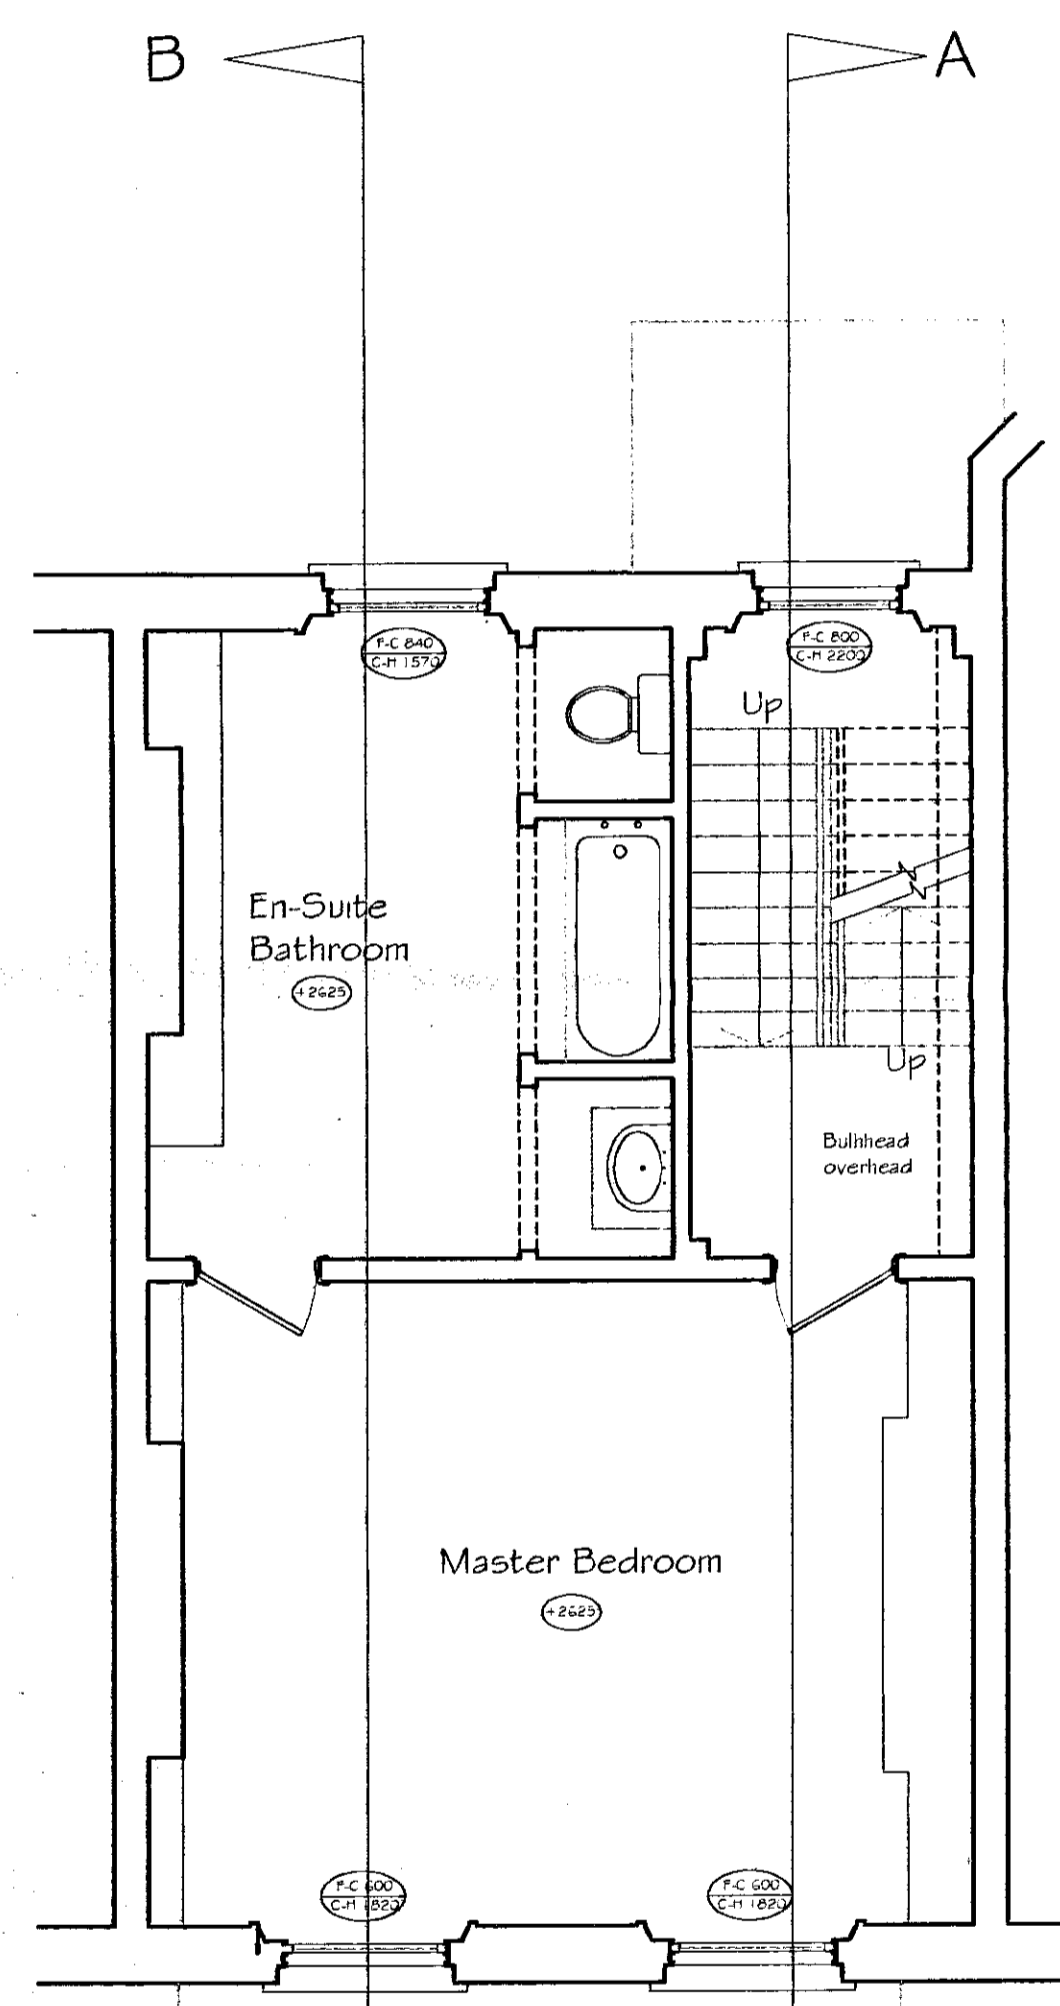


SECOND FLOOR PLAN

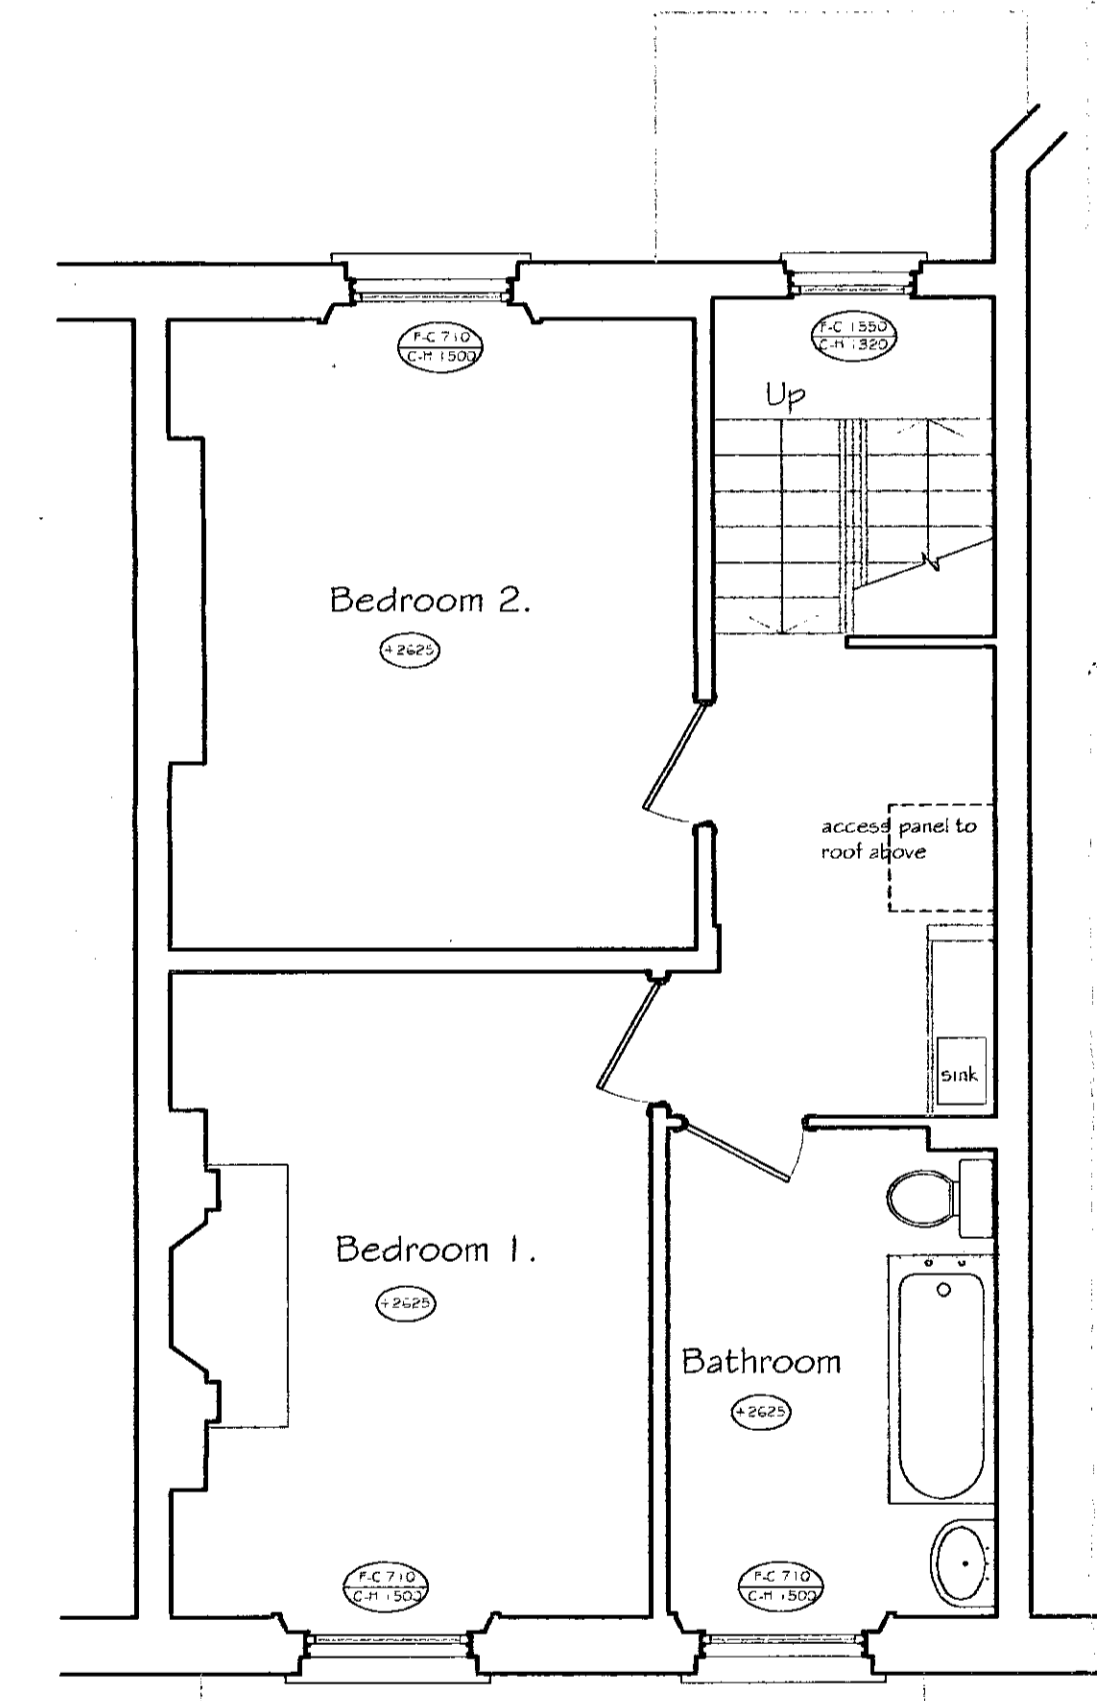

THIRD FLOOR PLAN

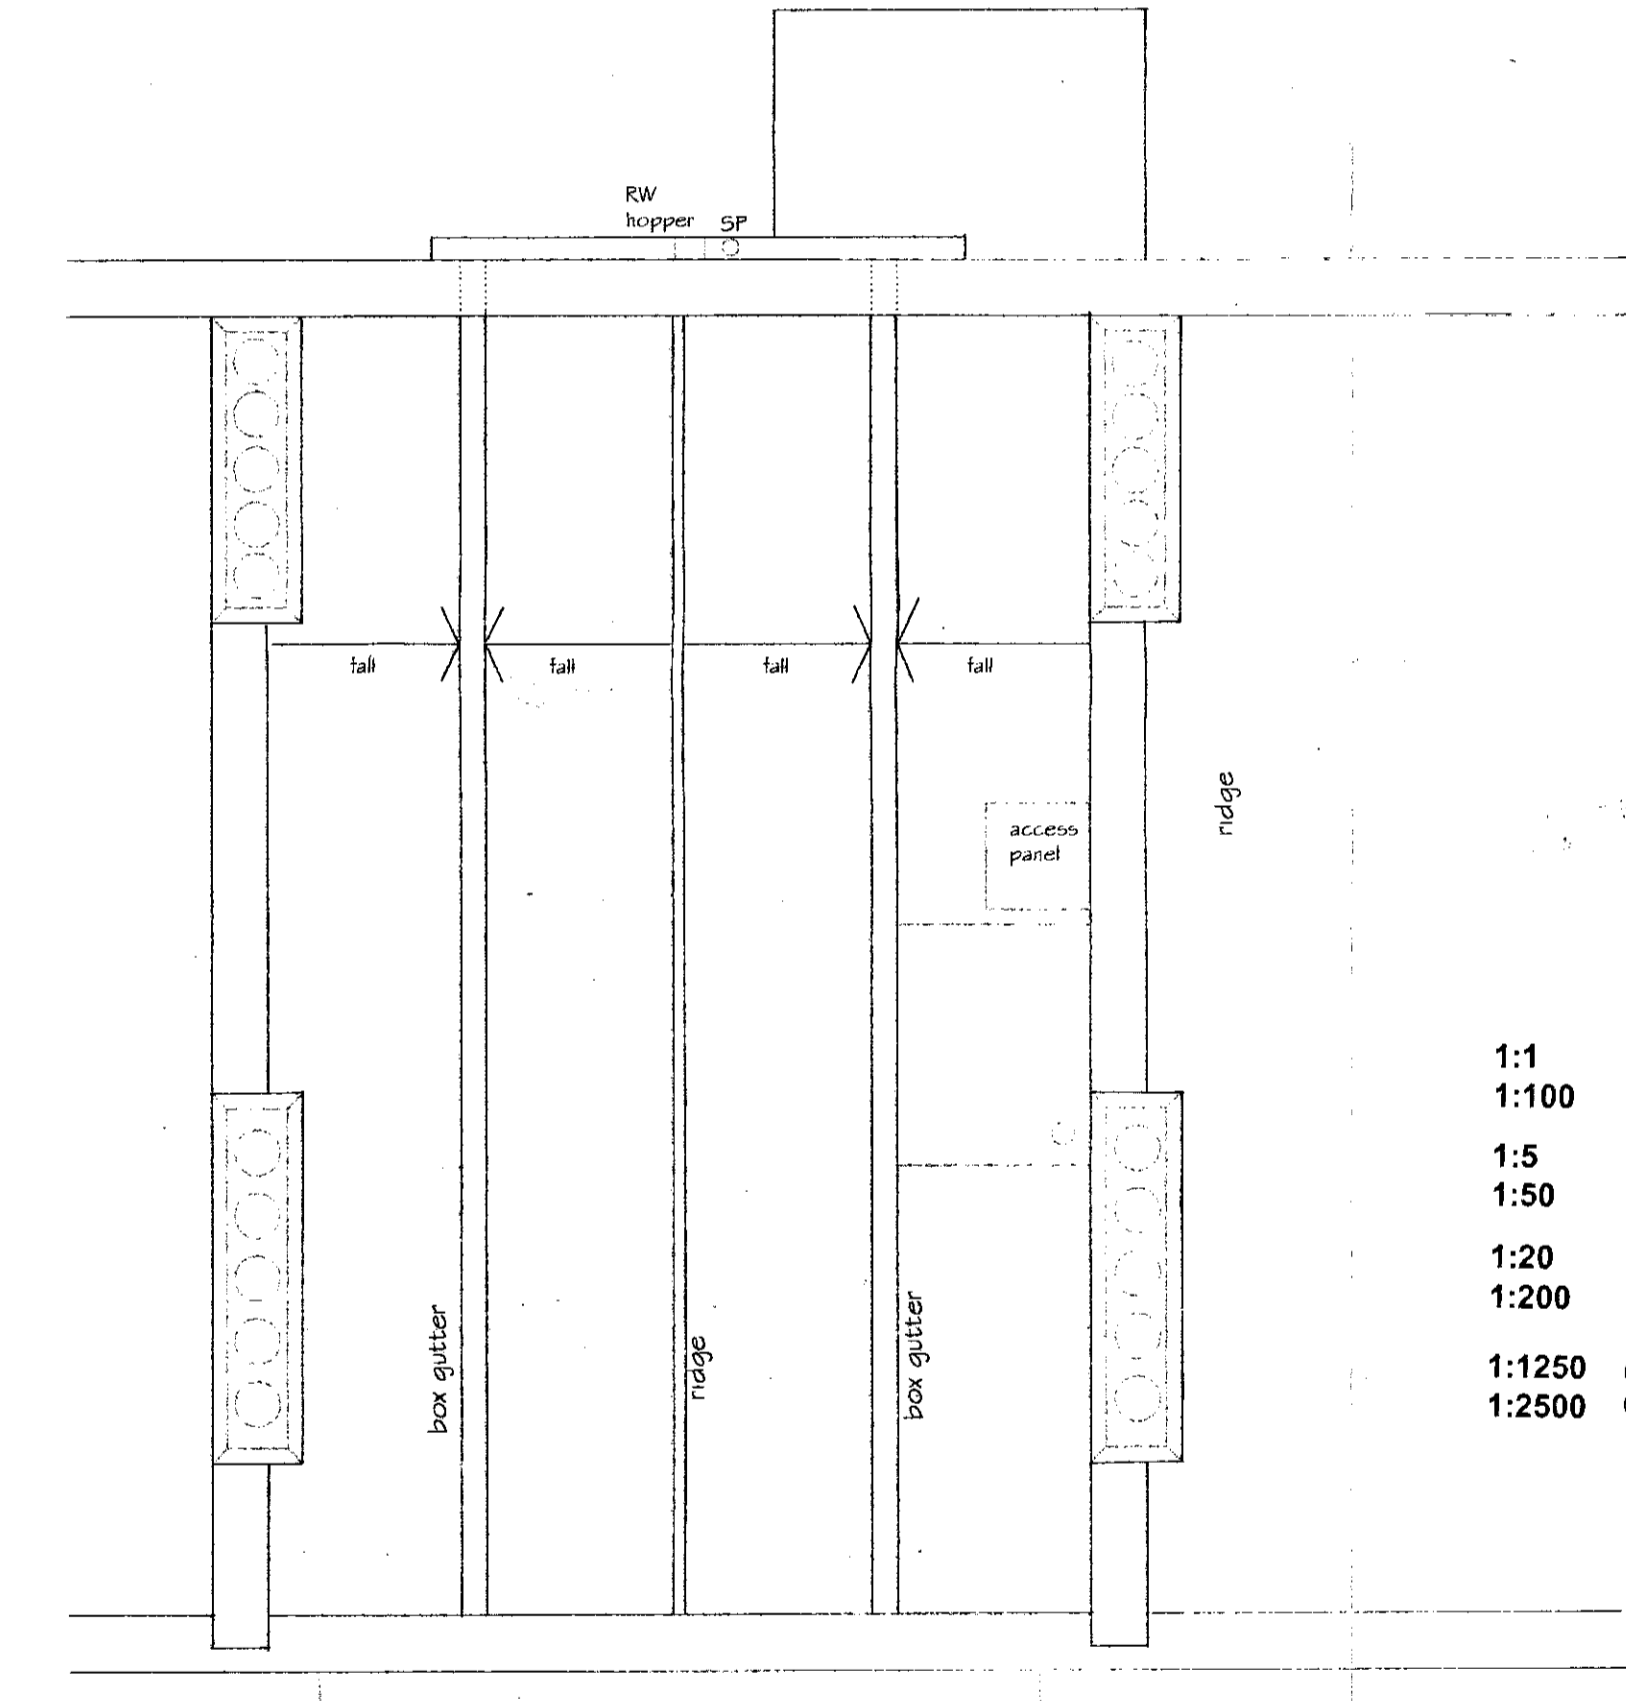


ROOF PLAN

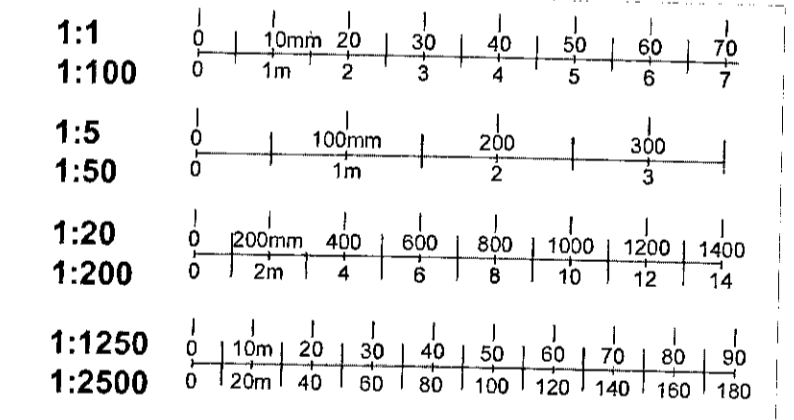


PP992578
TOWN PLANNING
21 FEB 1999
RECEIVED

DELEGATED
APPROVAL
2-MAY-2000
M. FAY

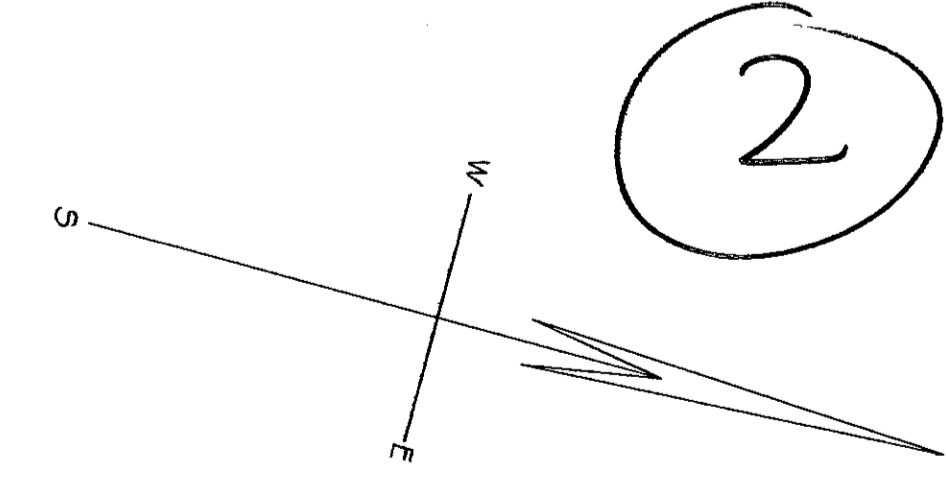


PETER WOOD & PARTNERS Architects . Designers 22B LAUNCESTON PLACE, LONDON W8 8SL Fax: 0171 937 5234 Tel: 0171 937 3453	Job 14 Alexander Square, SW 3	
	Title Second and Third Floor Plans, Roof Plan - as existing	S-02 1260
scale=1:50 at A1 drawn: NTM date: 0 oct 1999		


GENERAL NOTES
 1. This drawing is the copyright of Peter Wood & Partners.
 2. All levels, setting out and dimensions must be checked on site by the Contractor and any apparent discrepancies shall be reported to the Architect before work is put in hand.
 3. This drawing is not to be scaled and must be read in conjunction with the relevant specification clauses.

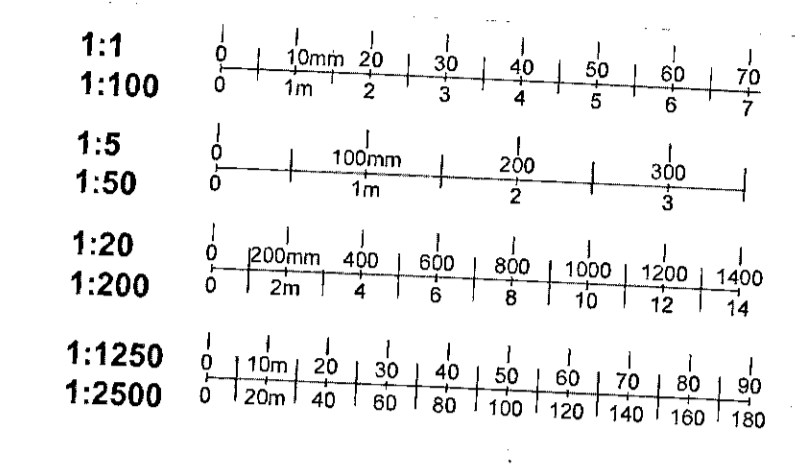

No 13 No 14 No 15

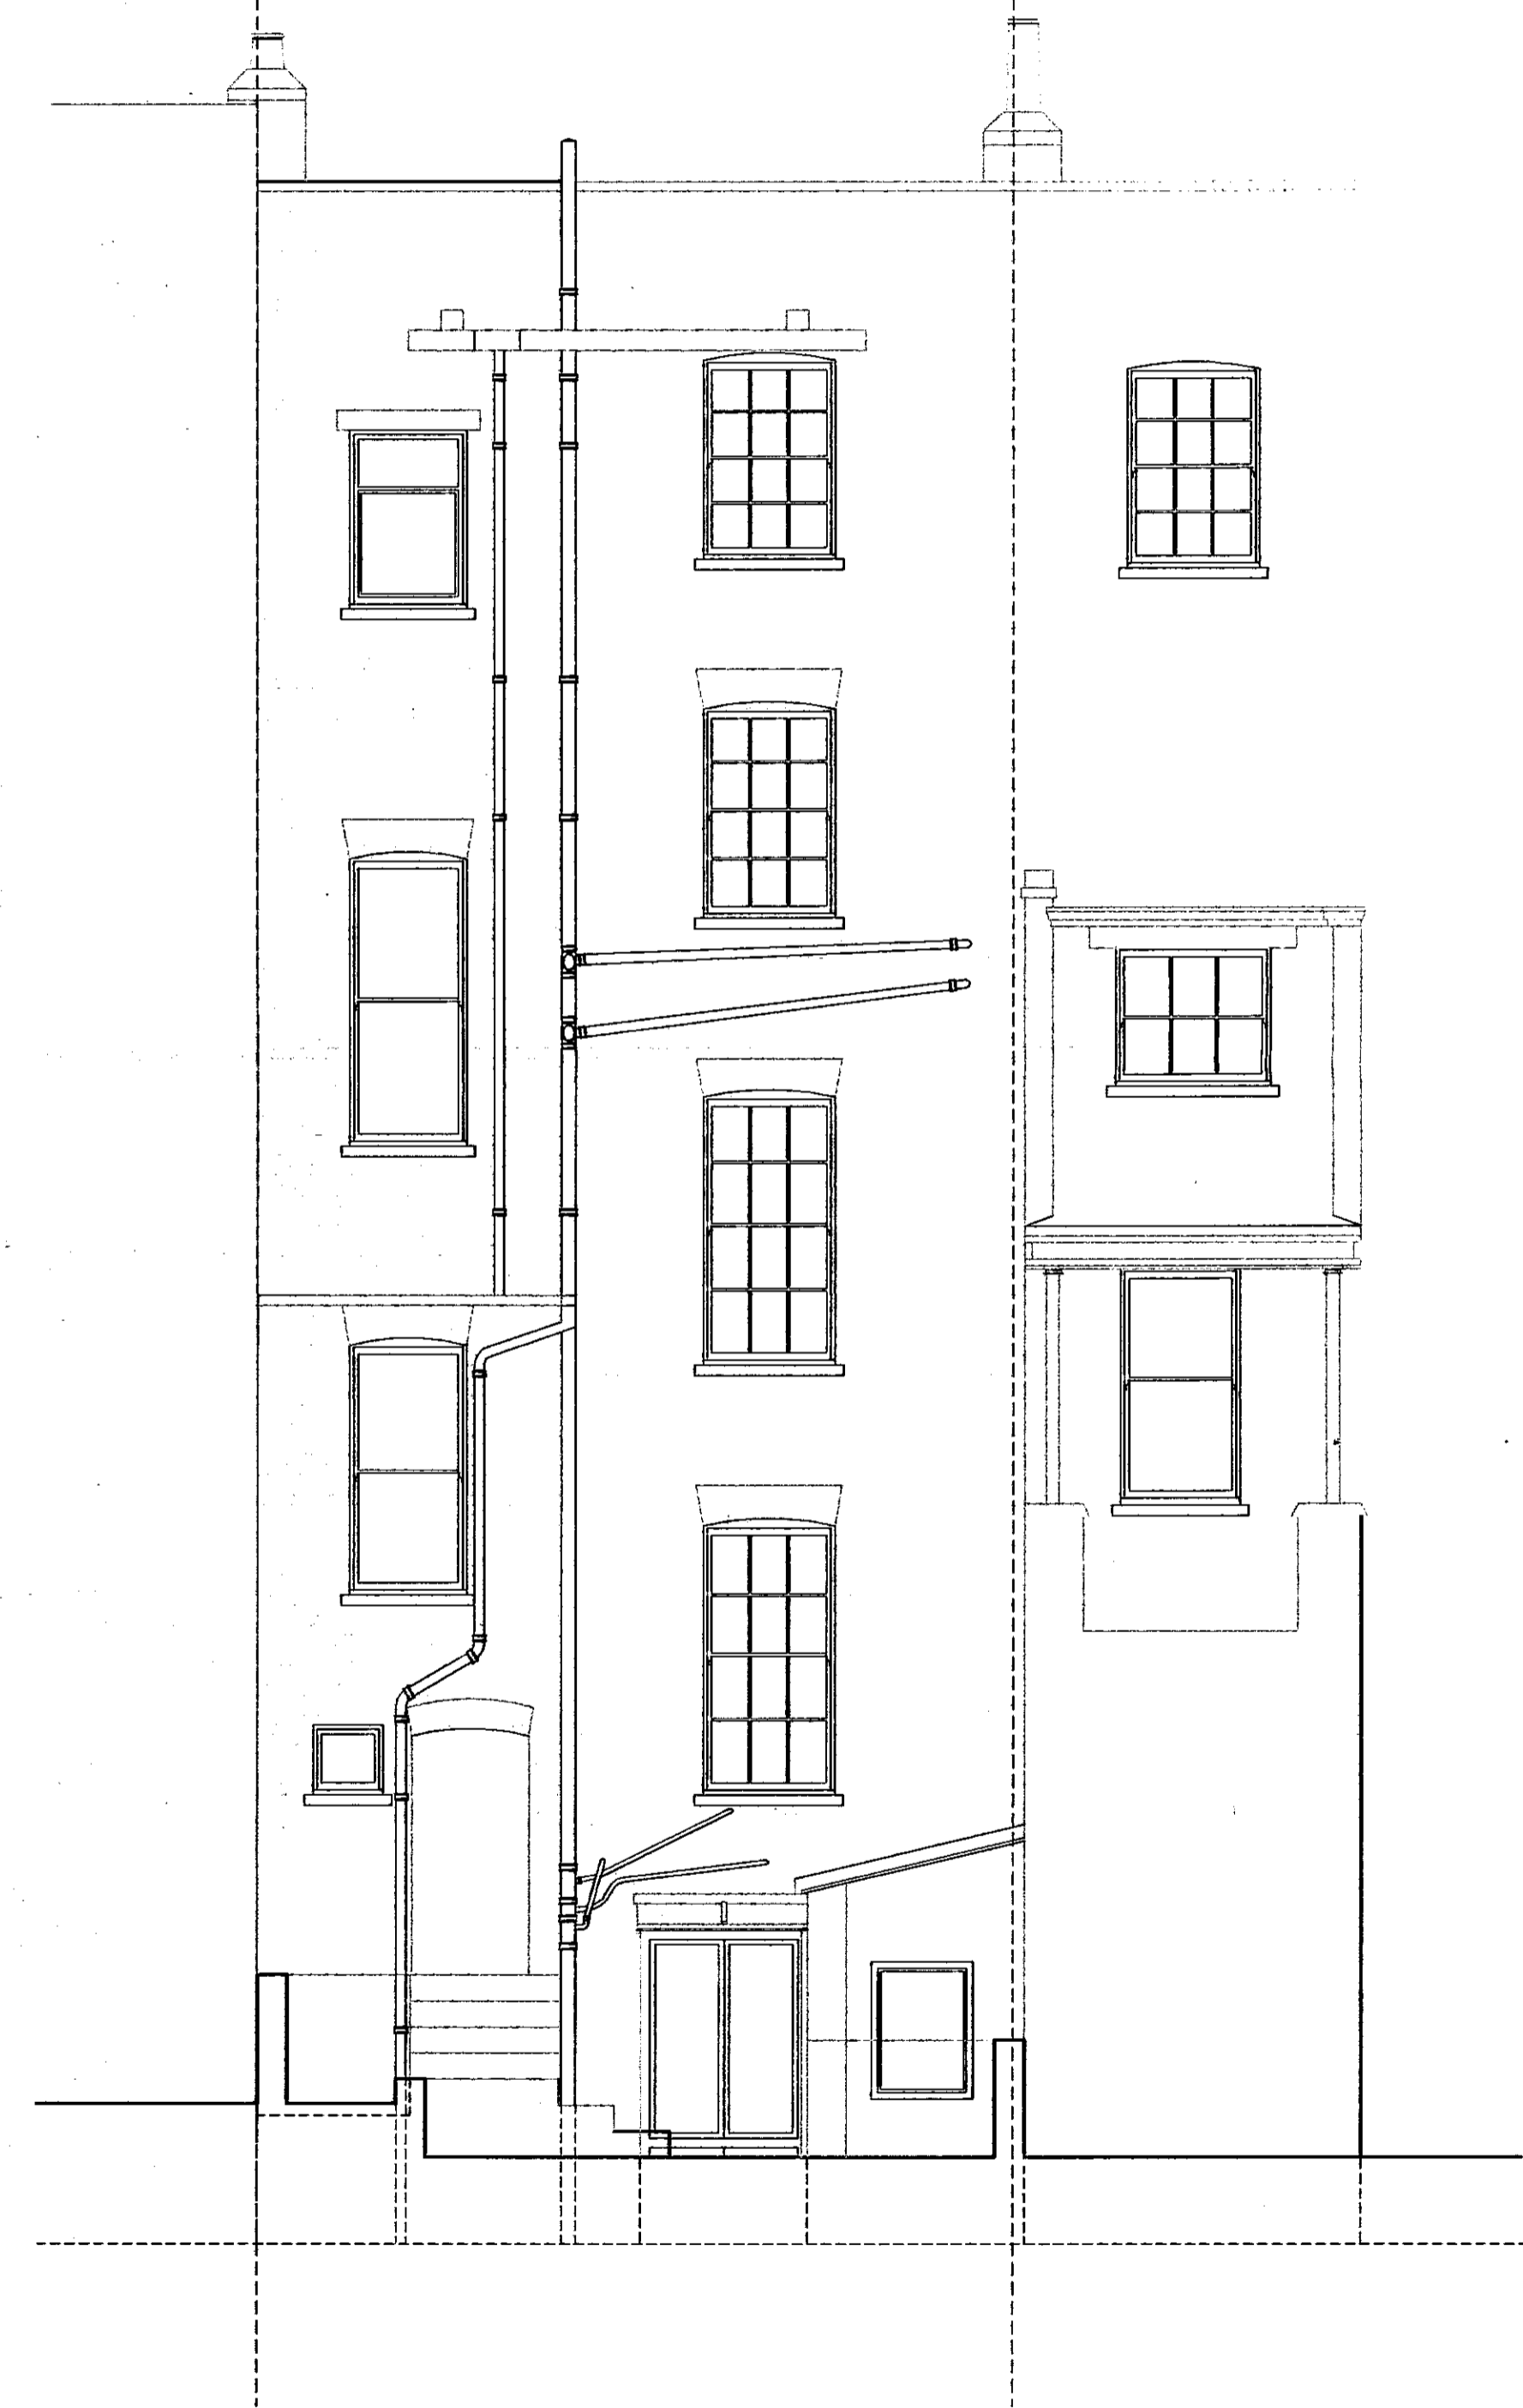

REAR ELEVATION

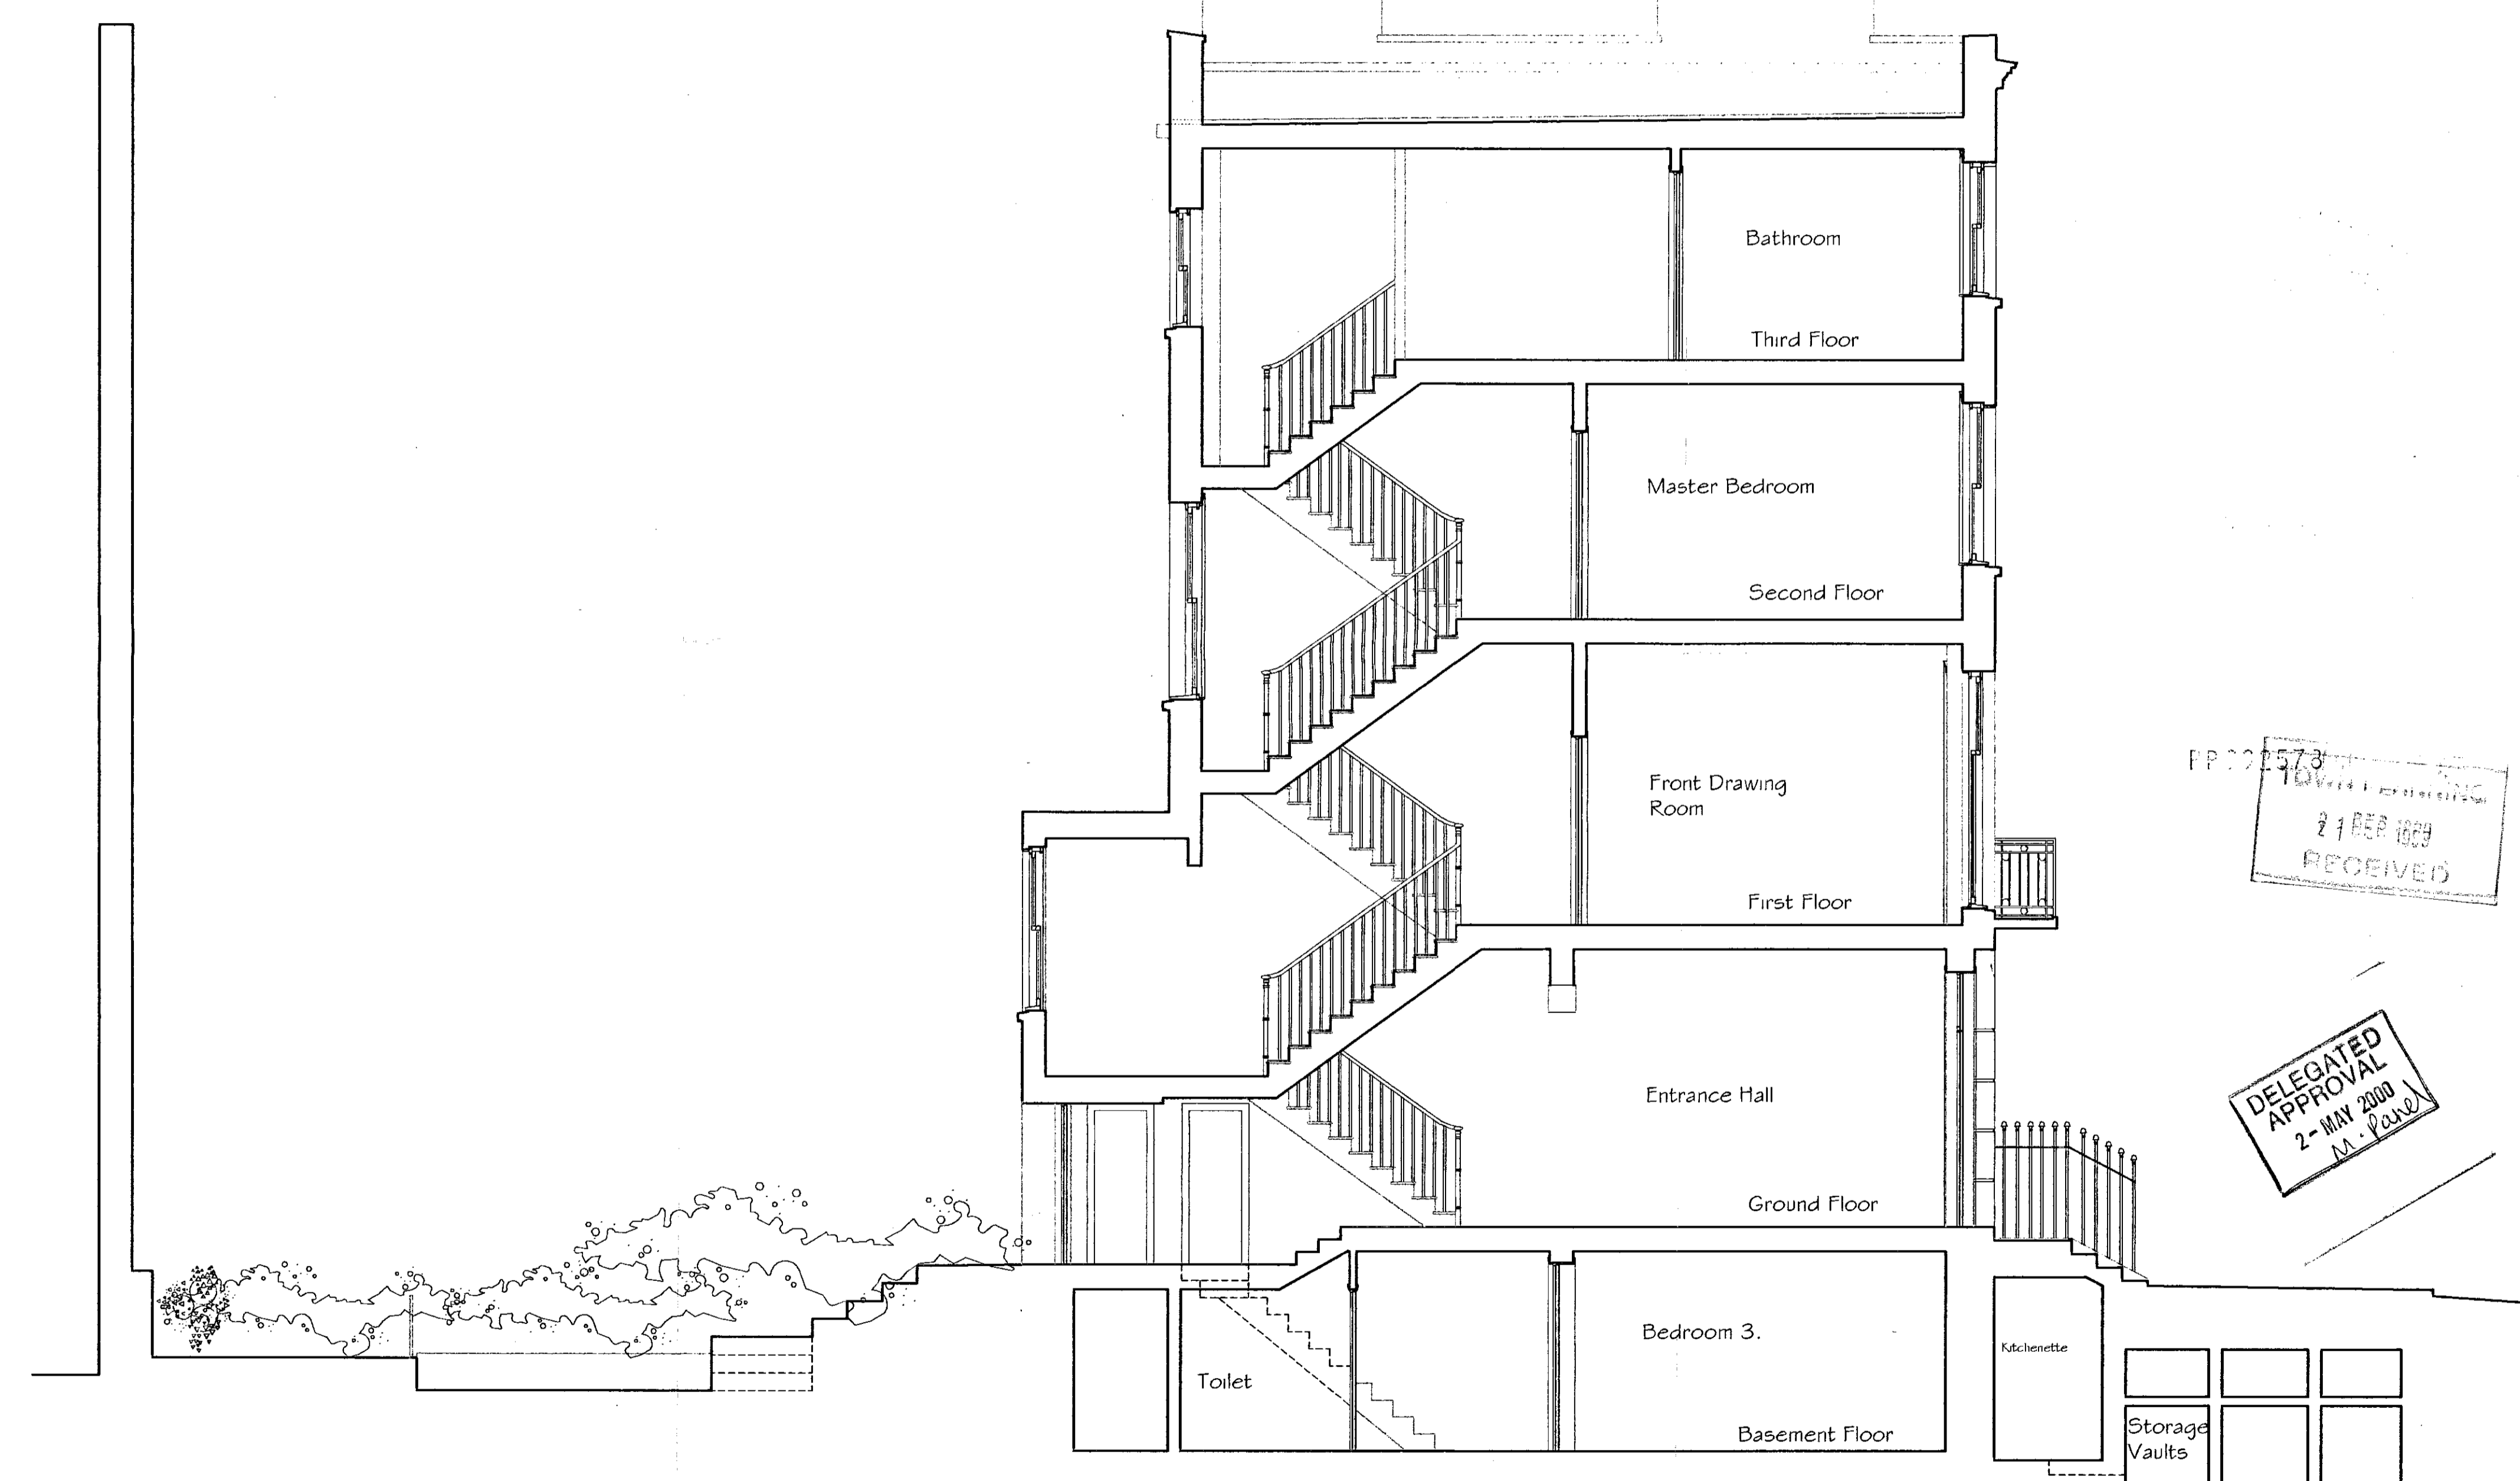

SECTION A - A

RECEIVED
 21 FEB 1999


DELEGATED APPROVAL
 2-MAY 2001
 M. PERRY

③



PETER WOOD & PARTNERS Architects . Designers 82B LAUNCESTON PLACE, LONDON W8 6SL Fax: 0171 937 5234 Tel: 0171 937 3453	Job 14 Alexander Square, SW 3	
	Title Rear Elevation, Section A-A as existing scale: 1:50 at A1 drawn: NTM date: 02/09/1999	S-03 1260

T/199/2578 6


- GENERAL NOTES**
1. This drawing is the copyright of Peter Wood & Partners.
 2. All levels, setting out and dimensions must be checked on site by the Contractor and any apparent discrepancies shall be reported to the Architect before work is put in hand.
 3. This drawing is not to be scaled and must be read in conjunction with the relevant specification clauses.

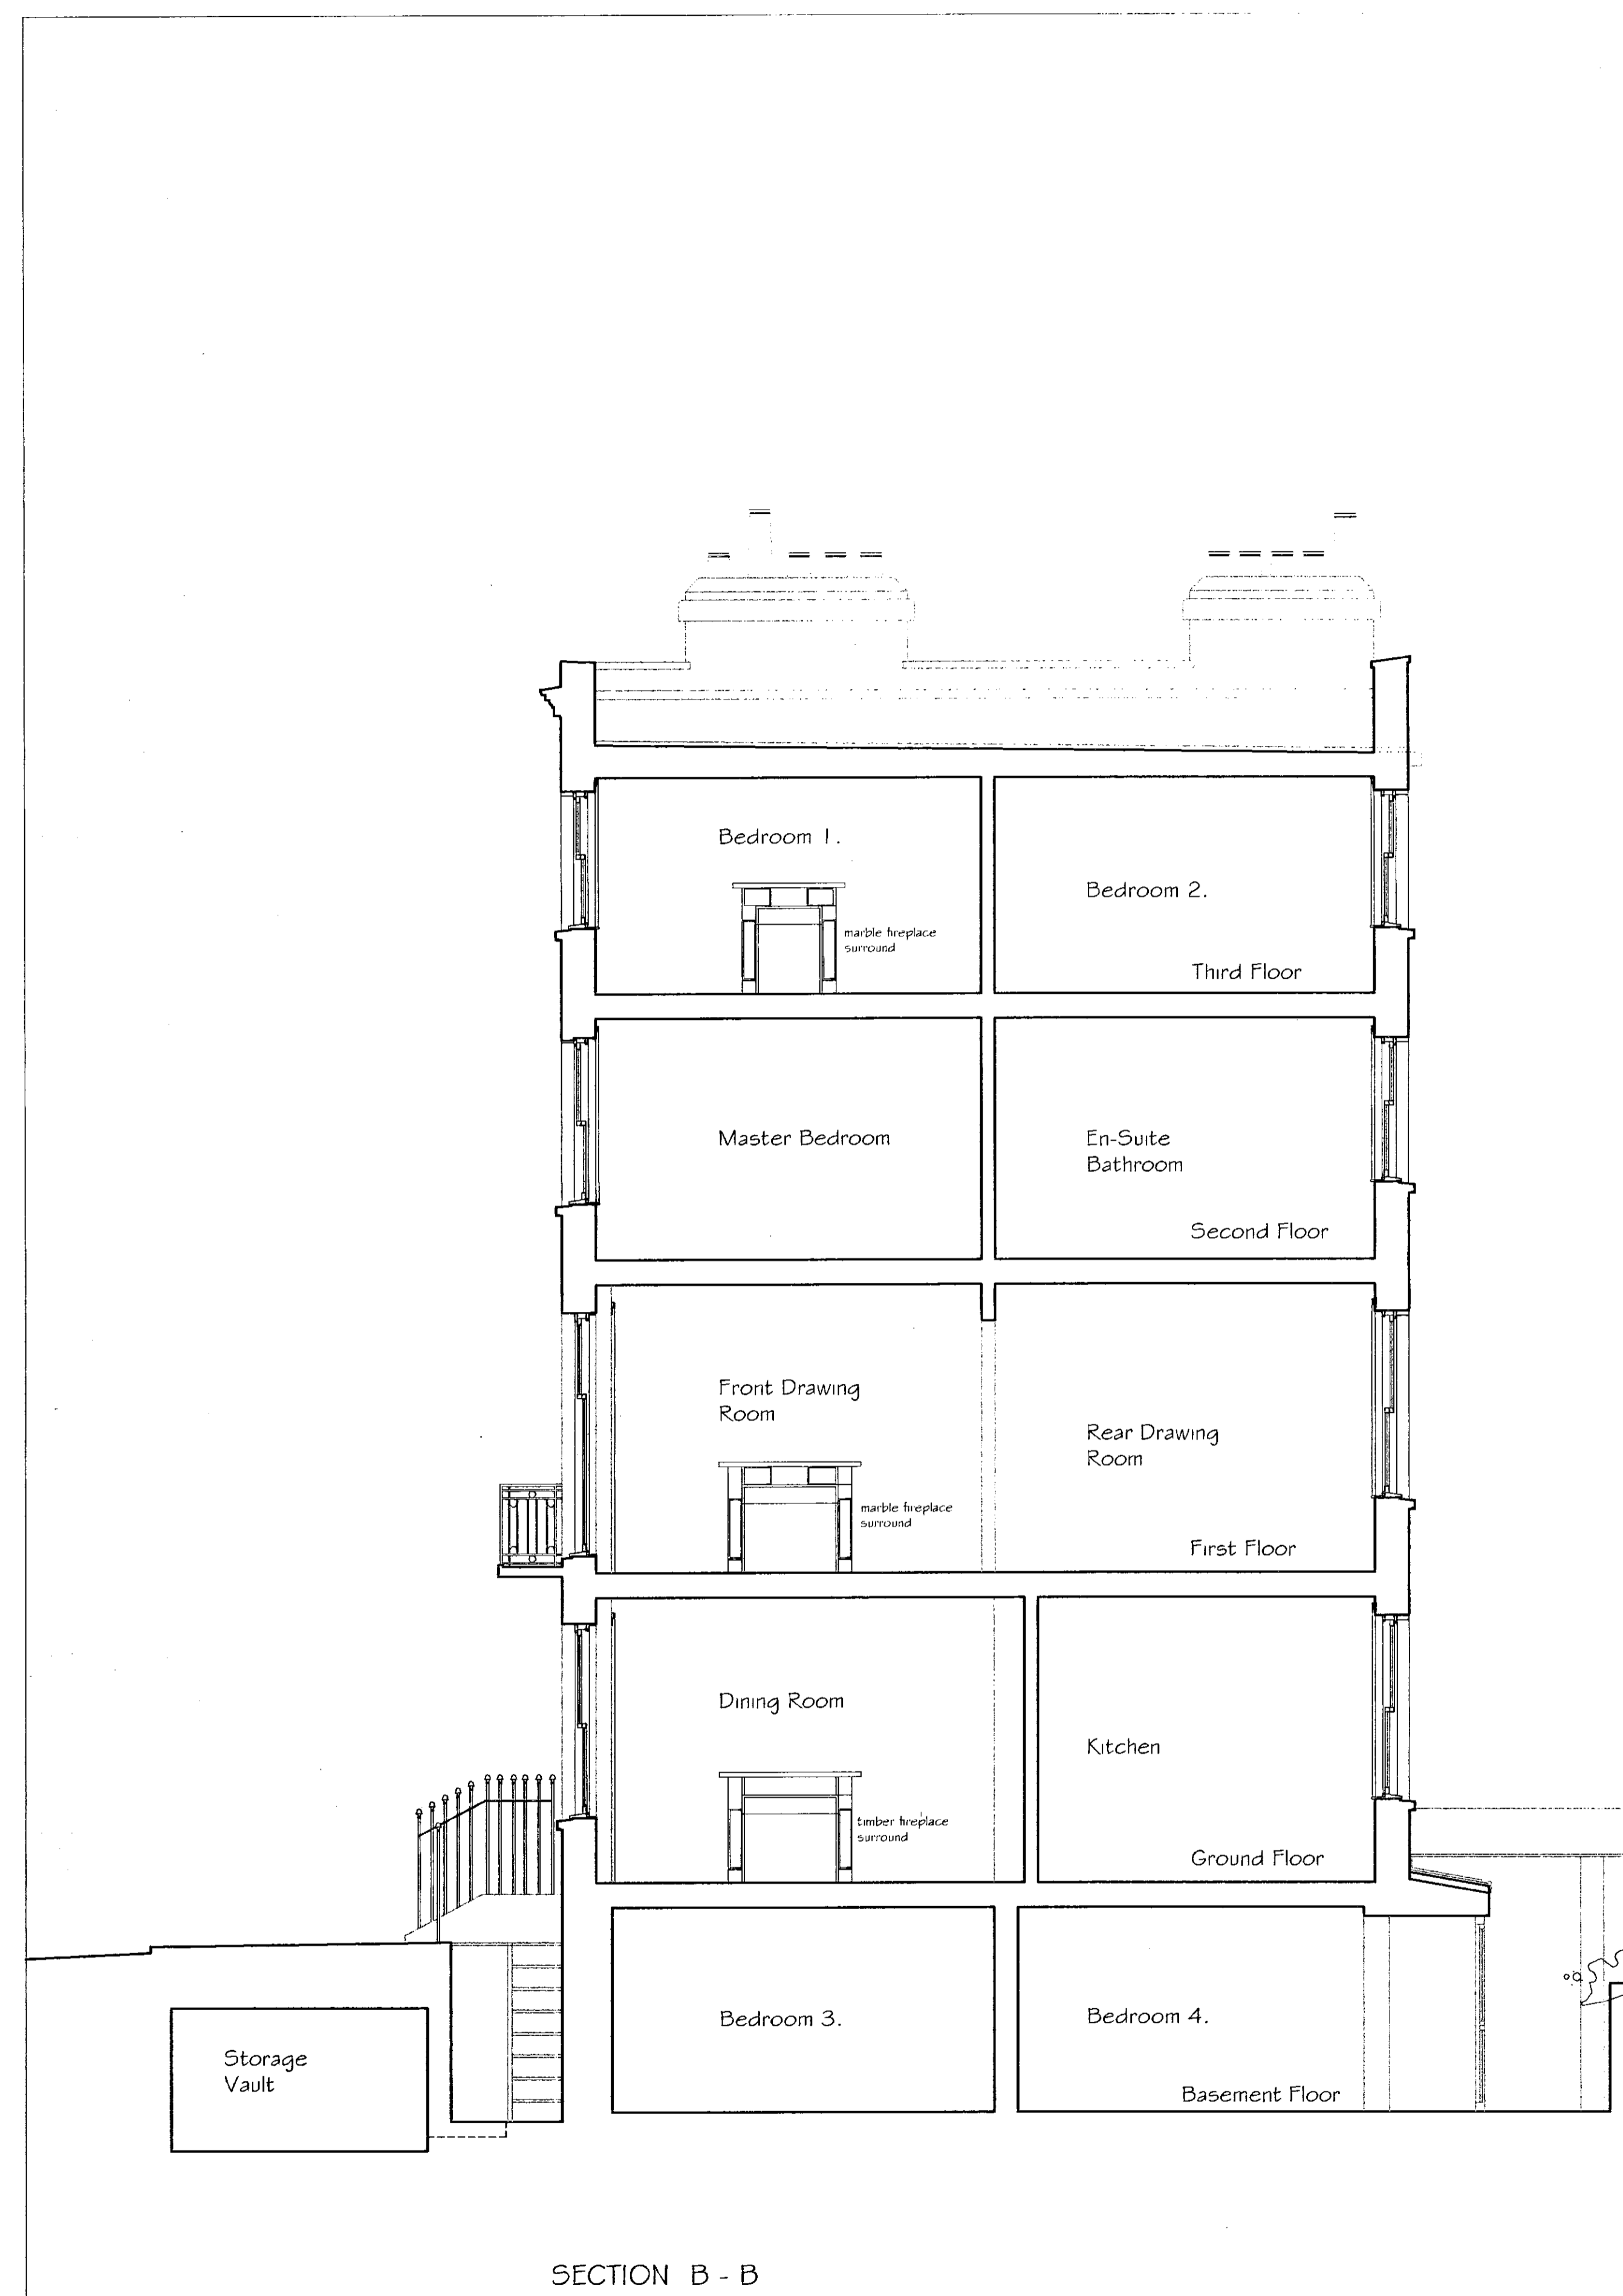

SECTION B - B

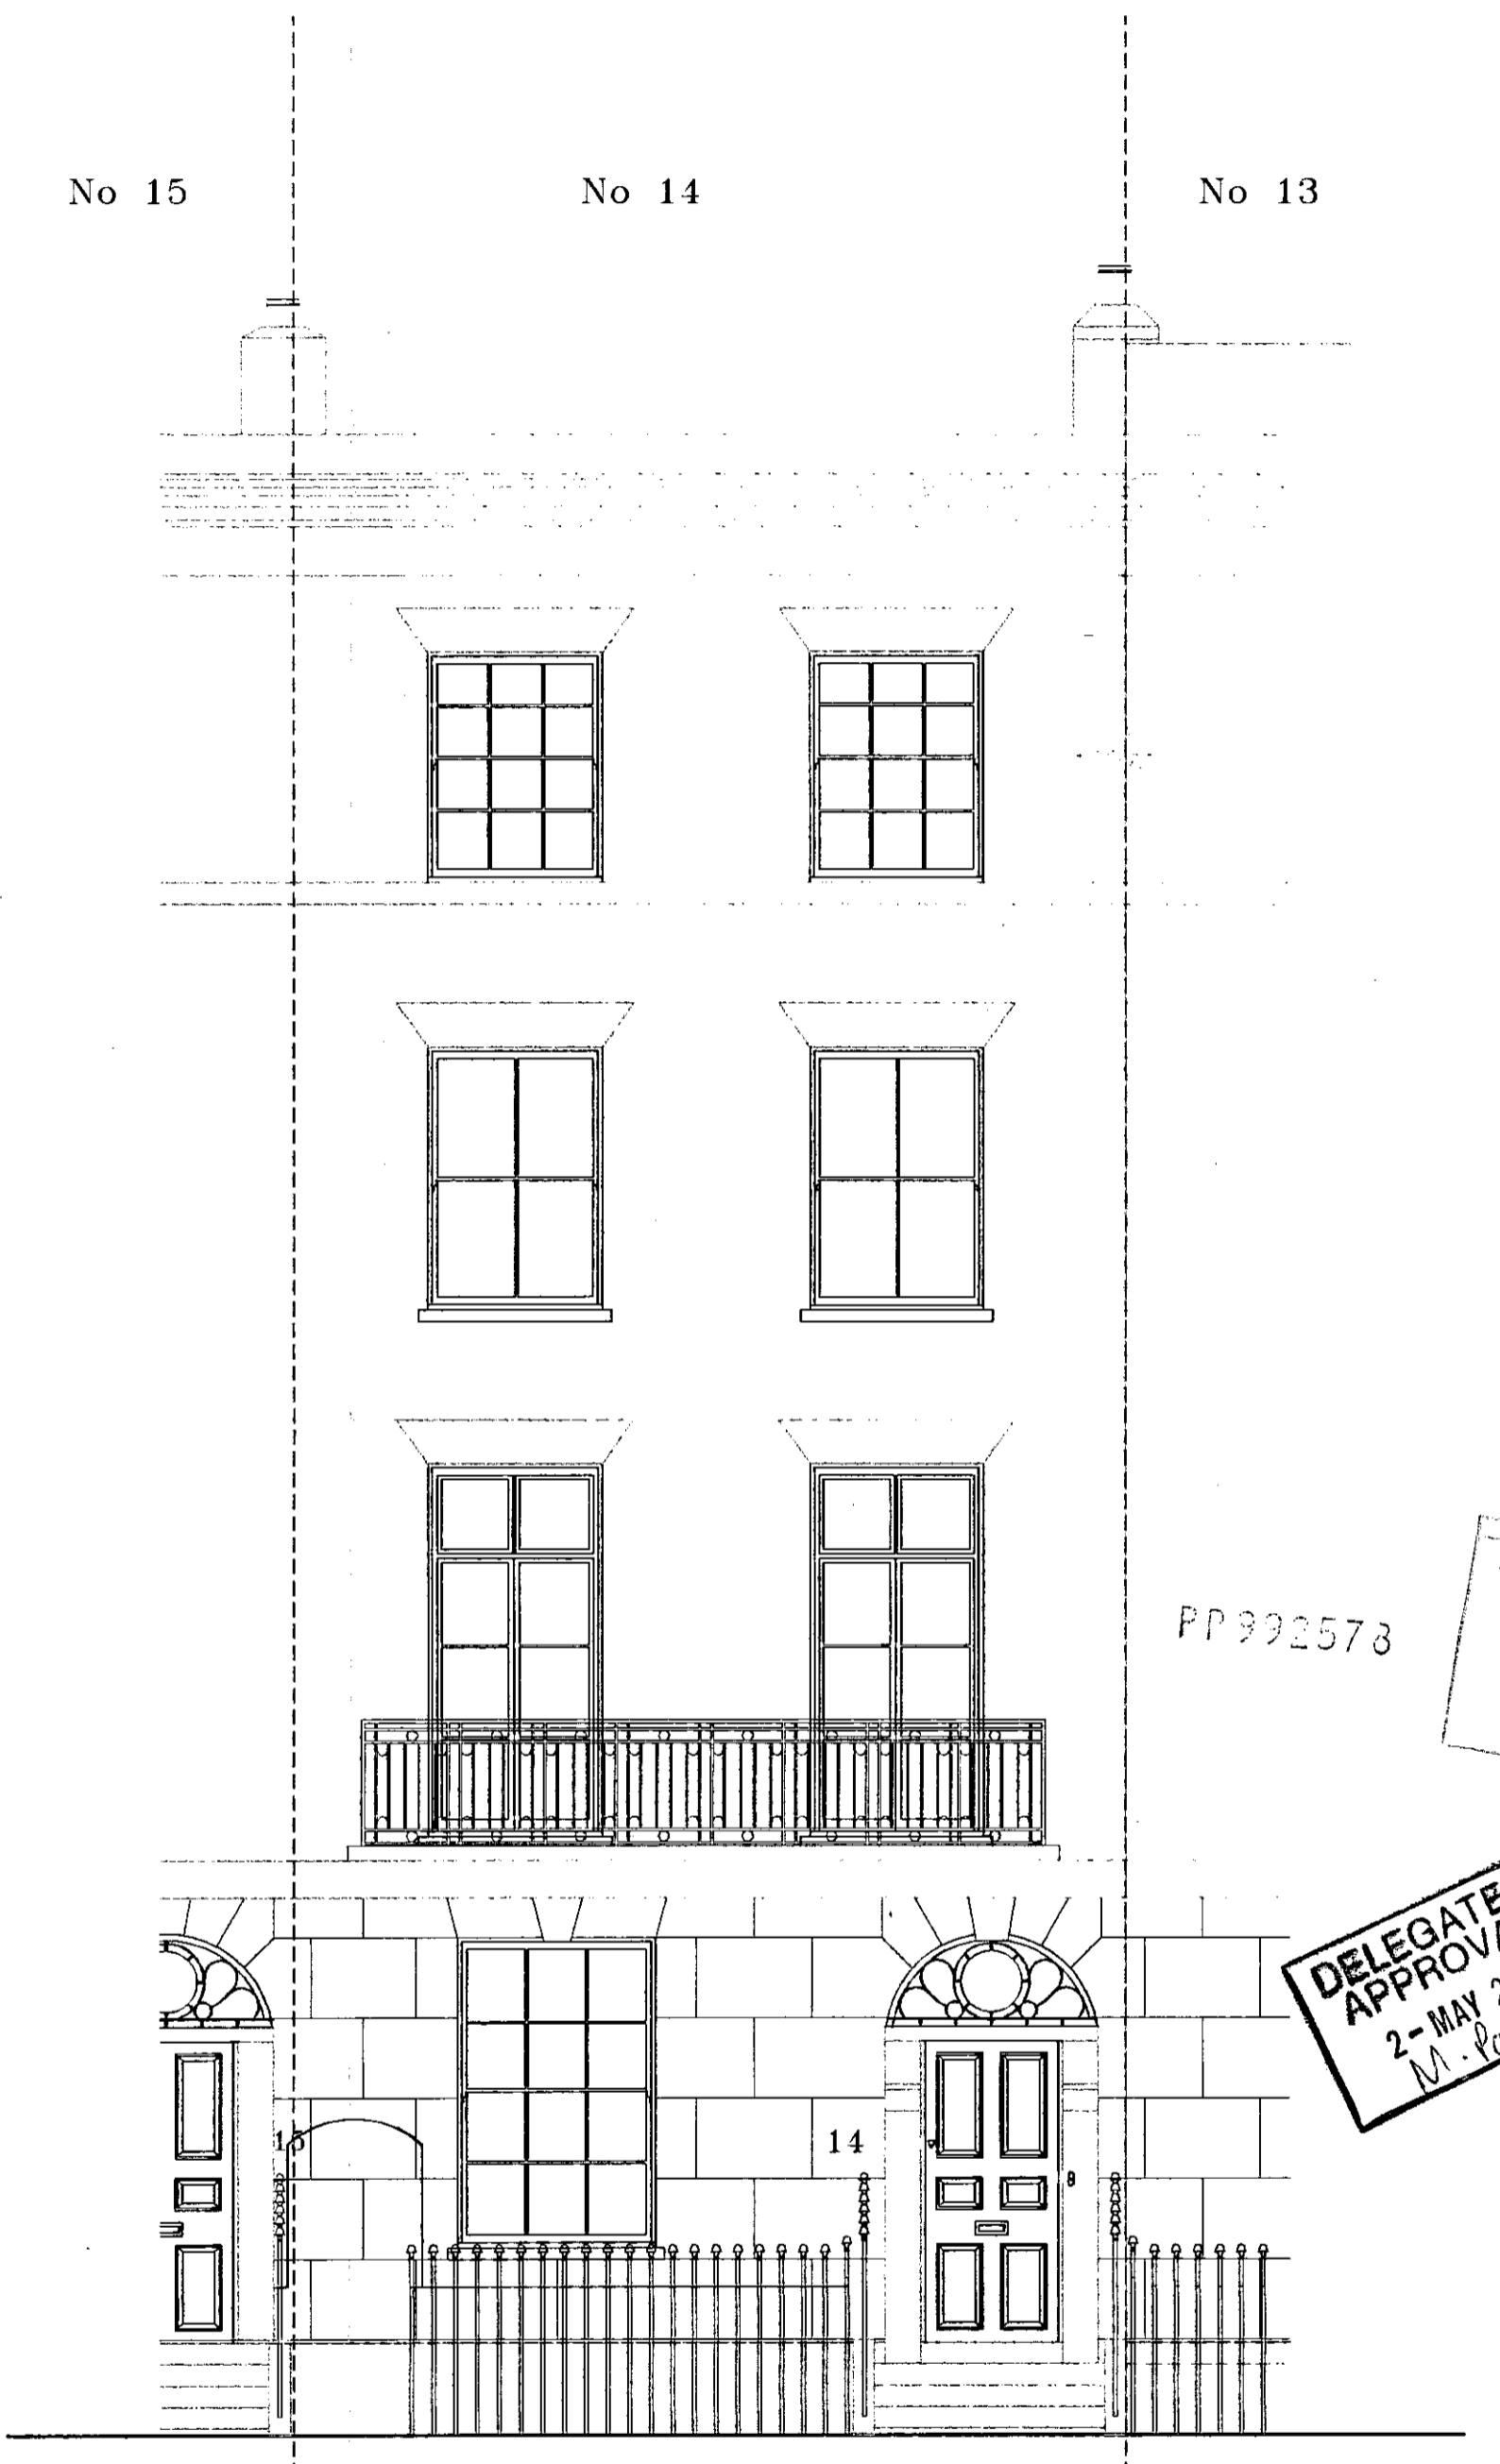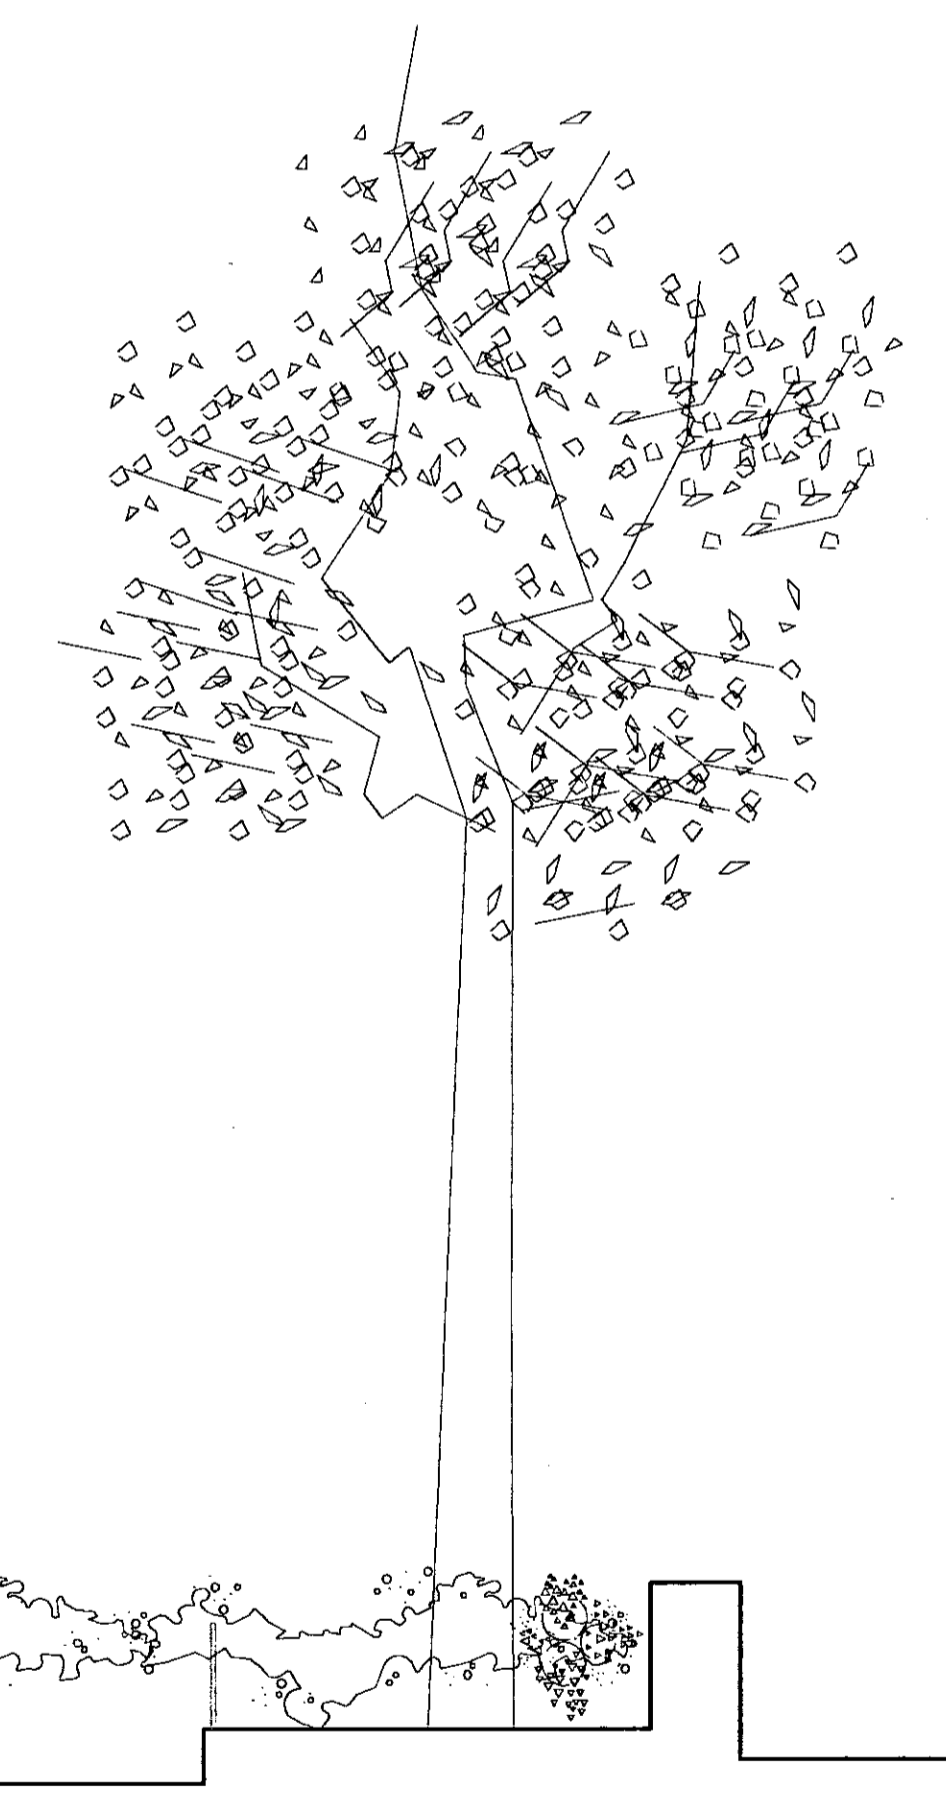

FRONT ELEVATION

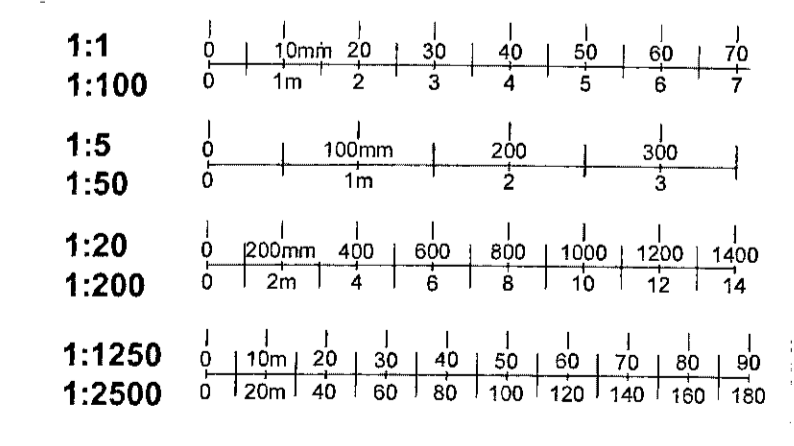

PP 922578
TOWN PLANNING
21 FEB 1999
RECEIVED



DELEGATED
APPROVAL
2-MAY 2000
M. PARRY

4

PETER WOOD & PARTNERS Architects . Designers 22B LAUNCESTON PLACE, LONDON W8 5SR Fax: 0171 937 5234 Tel: 0171 937 3453	Job 14 Alexander Square, SW 3	
	Title Front Elevation, Section B-B as existing	S-04 1260
<small>scale=1:50 at A1 drawn N.T.M. date 04/Nov 1999</small>		

GENERAL NOTES


1. This drawing is the copyright of Peter Wood & Partners.
2. All levels, setting out and dimensions must be checked on site by the Contractor and any apparent discrepancies shall be reported to the Architect before work is put in hand.
3. This drawing is not to be scaled and must be read in conjunction with the relevant specification clauses.

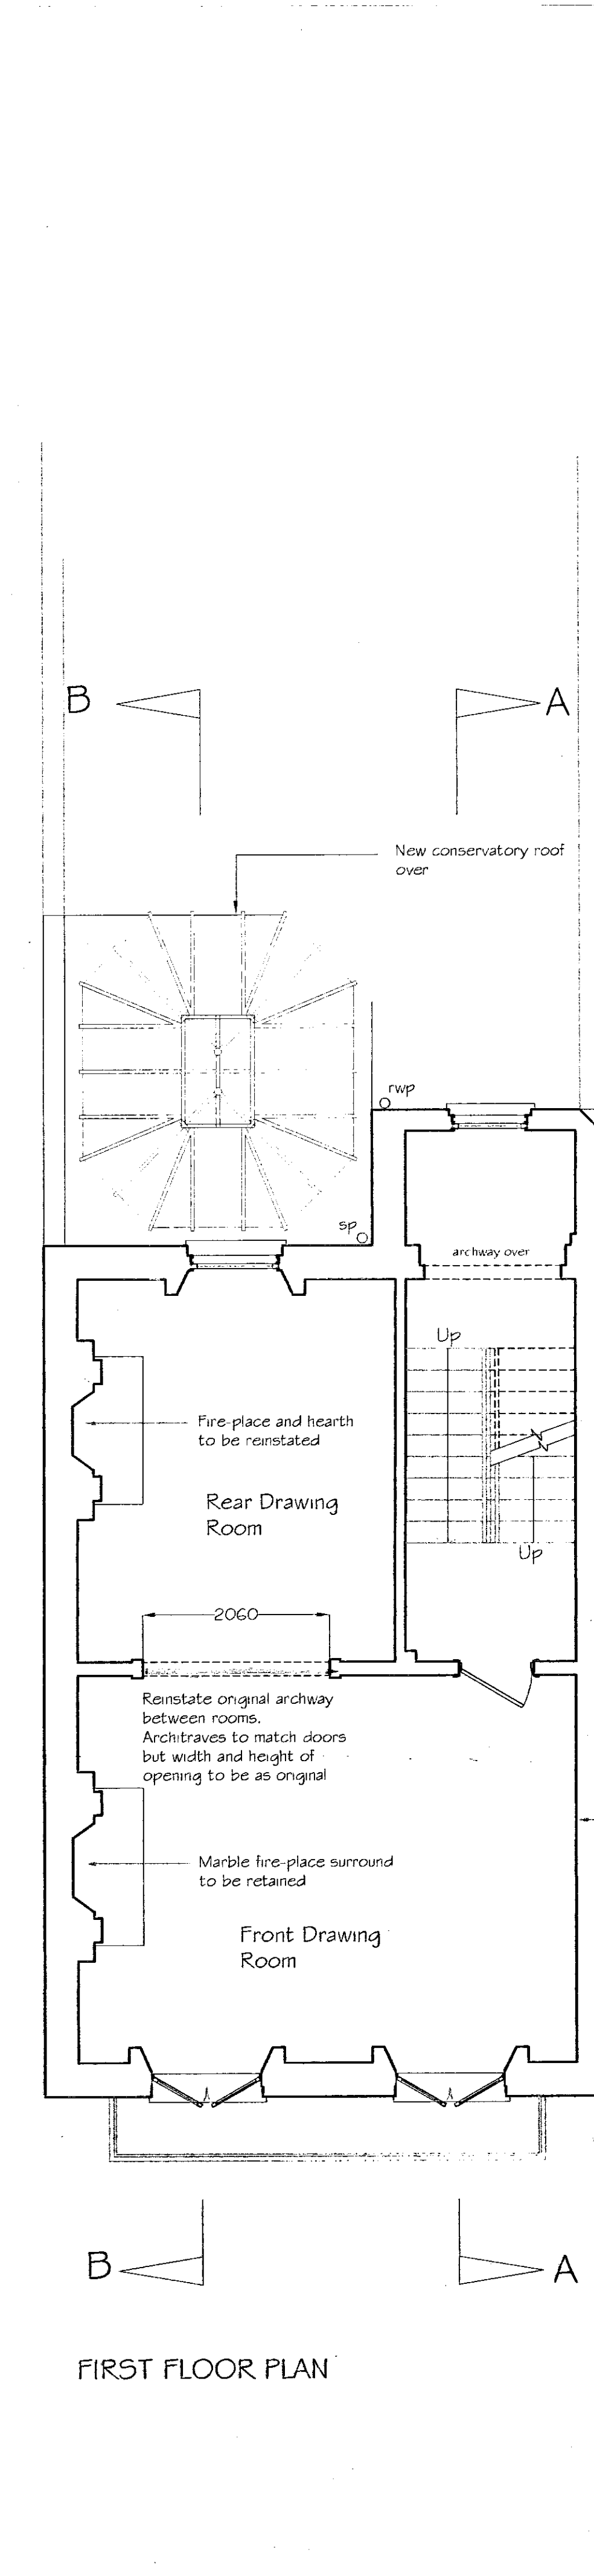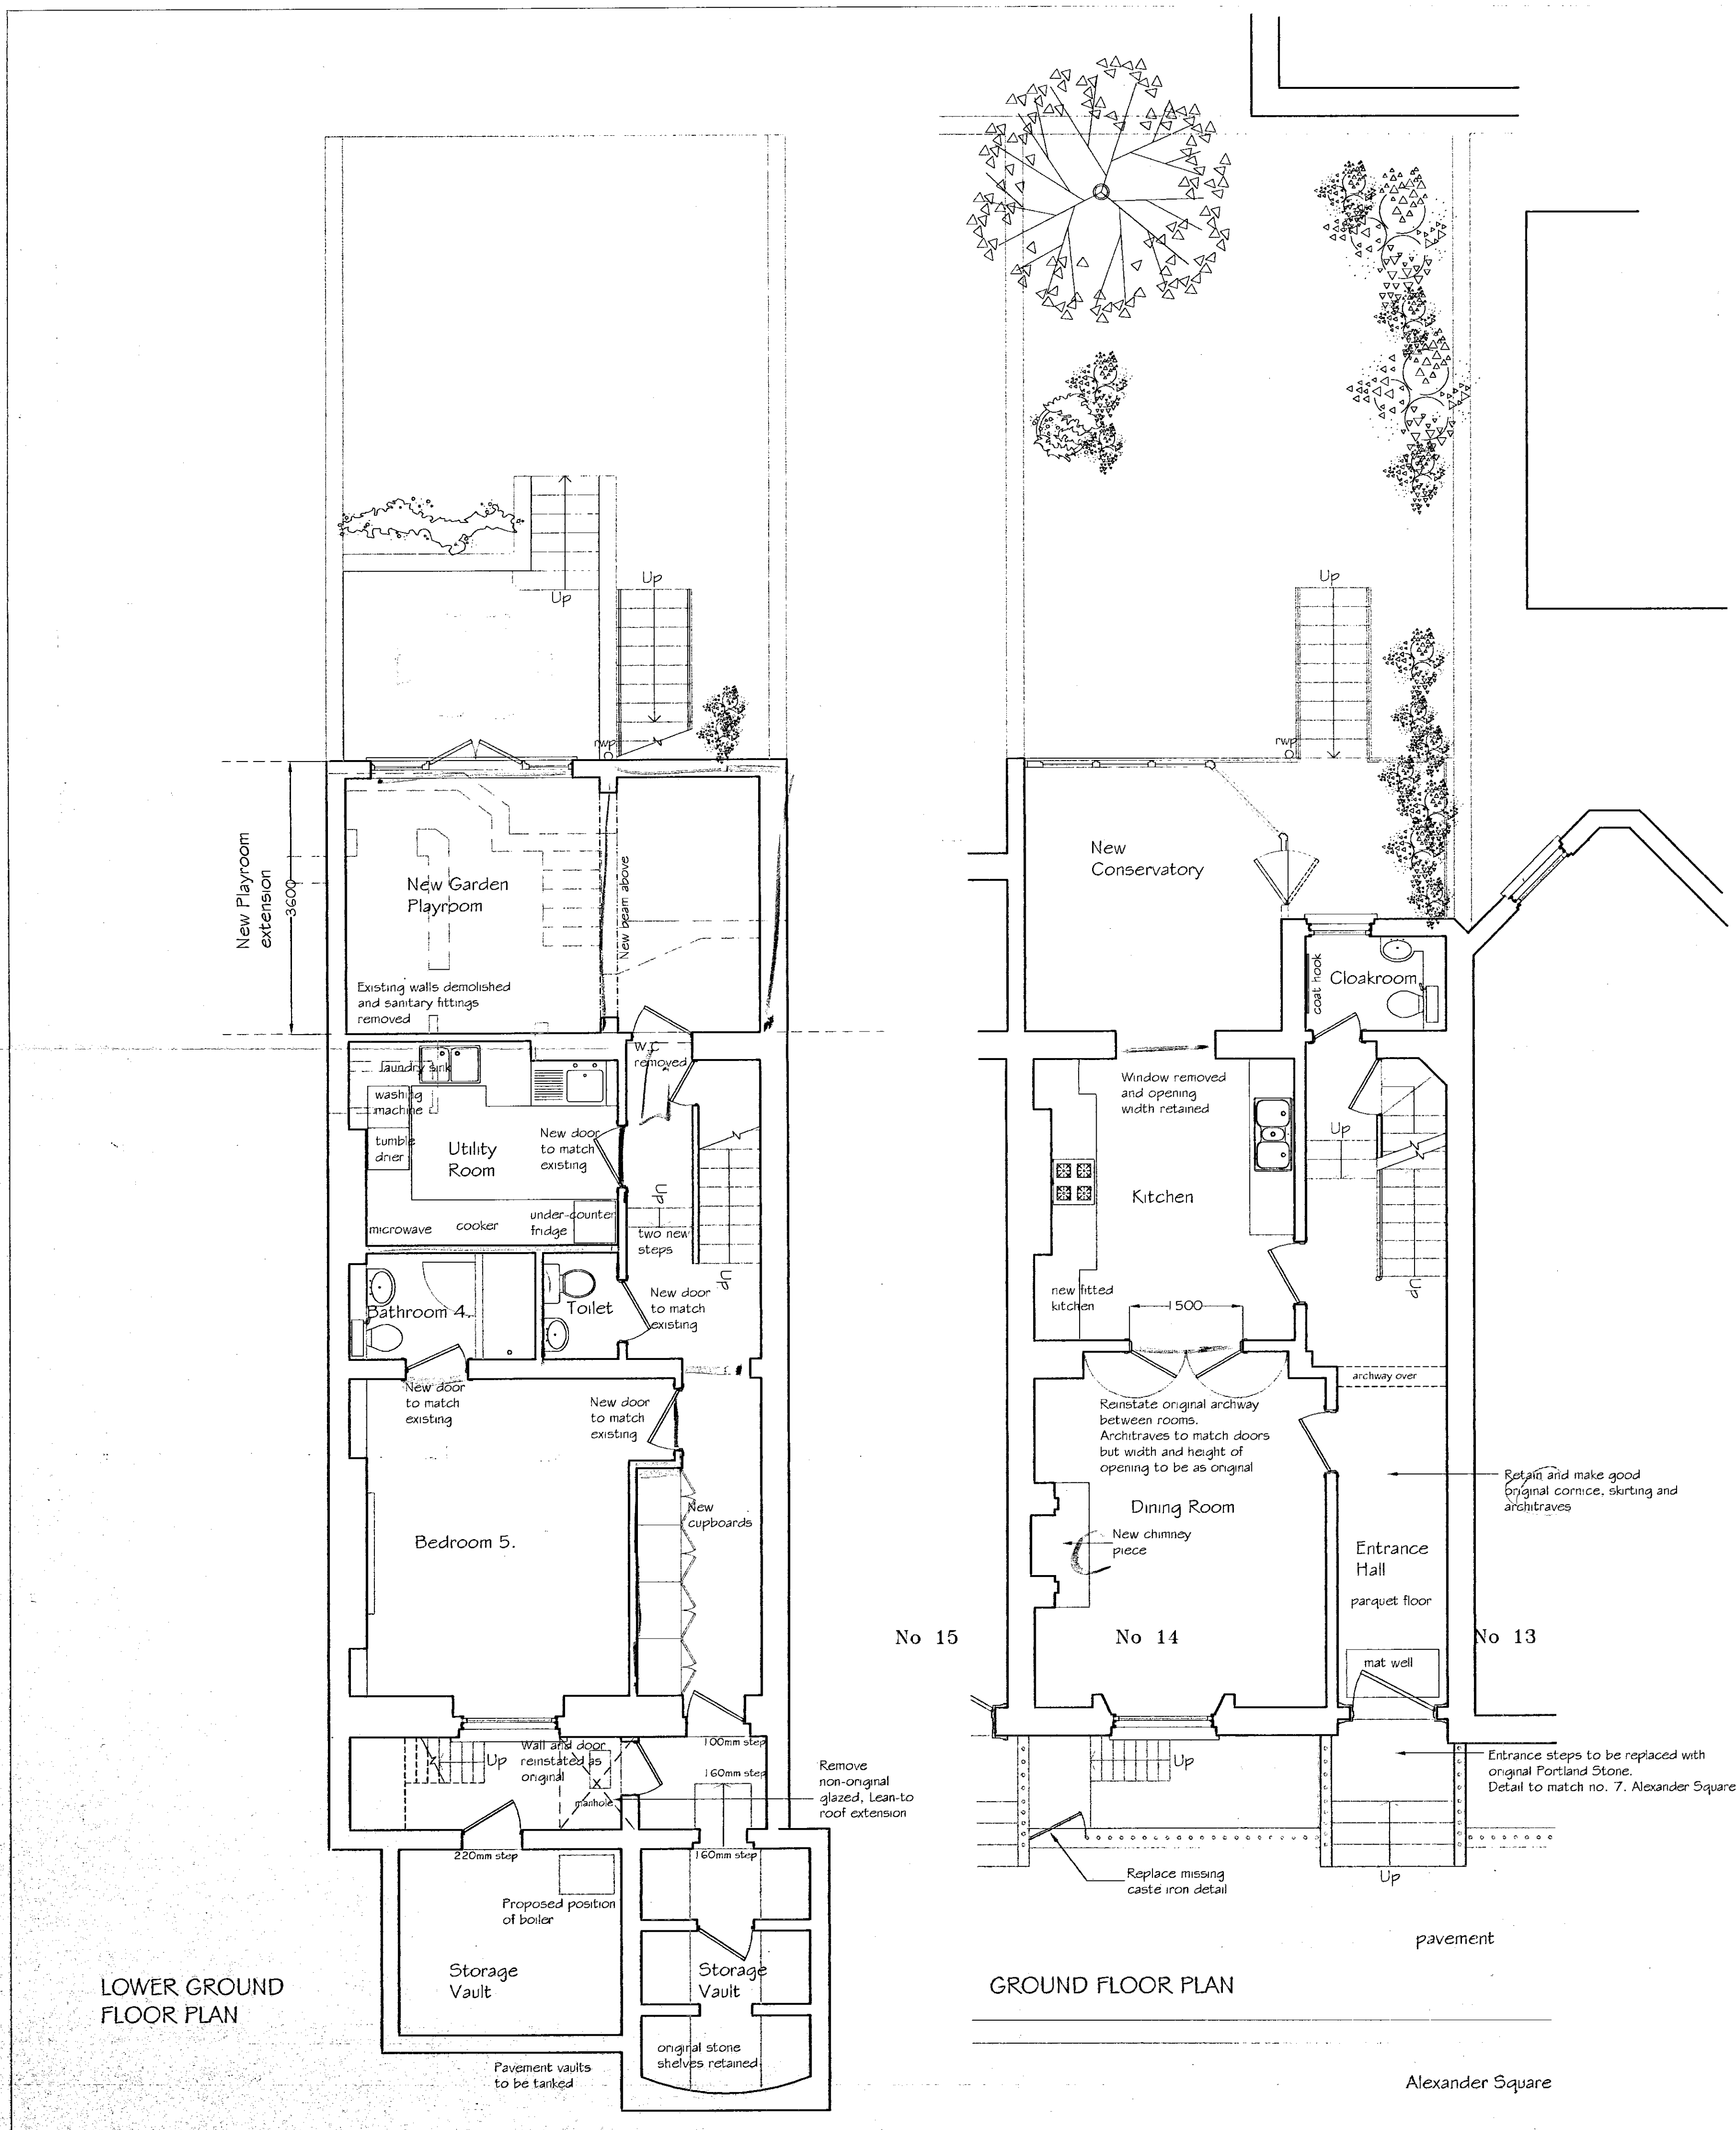

1:1	0 10mm 20 30 40 50 60 70
1:100	0 1m 2 3 4 5 6 7
1:5	0 100mm 200 300
1:50	0 1m 2 3
1:20	0 200mm 400 600 800 1000 1200 1400
1:200	0 2m 4 6 8 10 12 14
1:1250	0 10m 20 30 40 50 60 70 80 90
1:2500	0 20m 40 60 80 100 120 140 160 180

R.B.K & C.
 TOWN PLANNING
 22 MAR 2000
 RECEIVED

DELEGATED
 APPROVAL
 2 - MAY 2000
 M. Powell

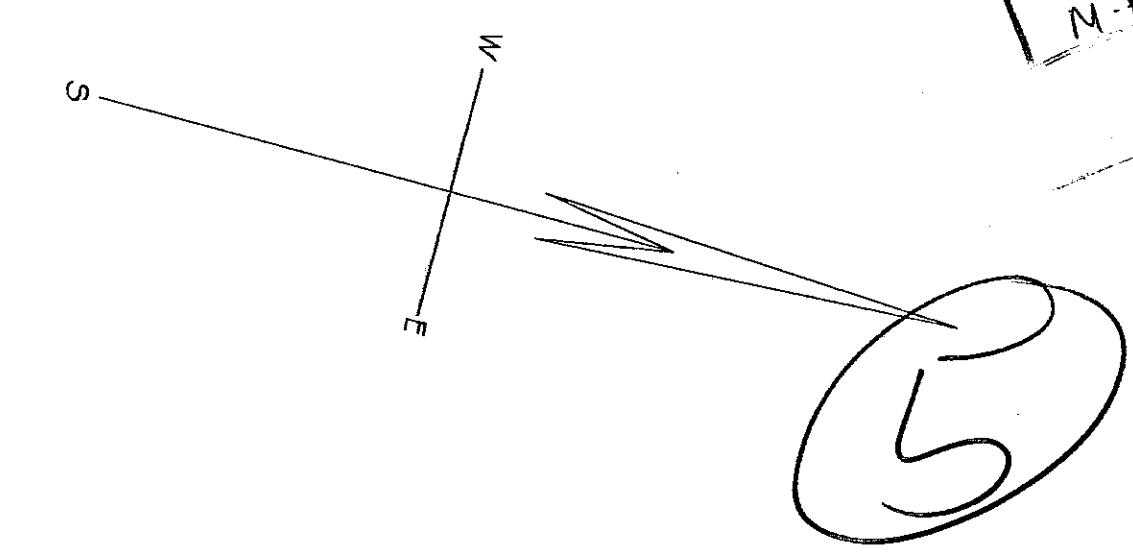

Rev. A. 13/12/99 Drawing revised for planning application
 Rev. B. 8/03/00 Conservatory revised, landing extension depth reduced, playroom revised

PETER WOOD & PARTNERS
 Architects . Designers
 22B LAUNCESTON PLACE, LONDON W6 6SL

Job
 14 Alexander Square, SW 3


Title
 Basement, Ground & First
 Floor plans : as proposed

scale=1:50 at A1
 drawn M.W. dated 19/12/99


P-OIC
 1260

GENERAL NOTES


1. This drawing is the copyright of Peter Wood & Partners.
2. All levels, setting out and dimensions must be checked on site by the Contractor and any apparent discrepancies shall be reported to the Architect before work is put in hand.
3. This drawing is not to be scaled and must be read in conjunction with the relevant specification clauses.

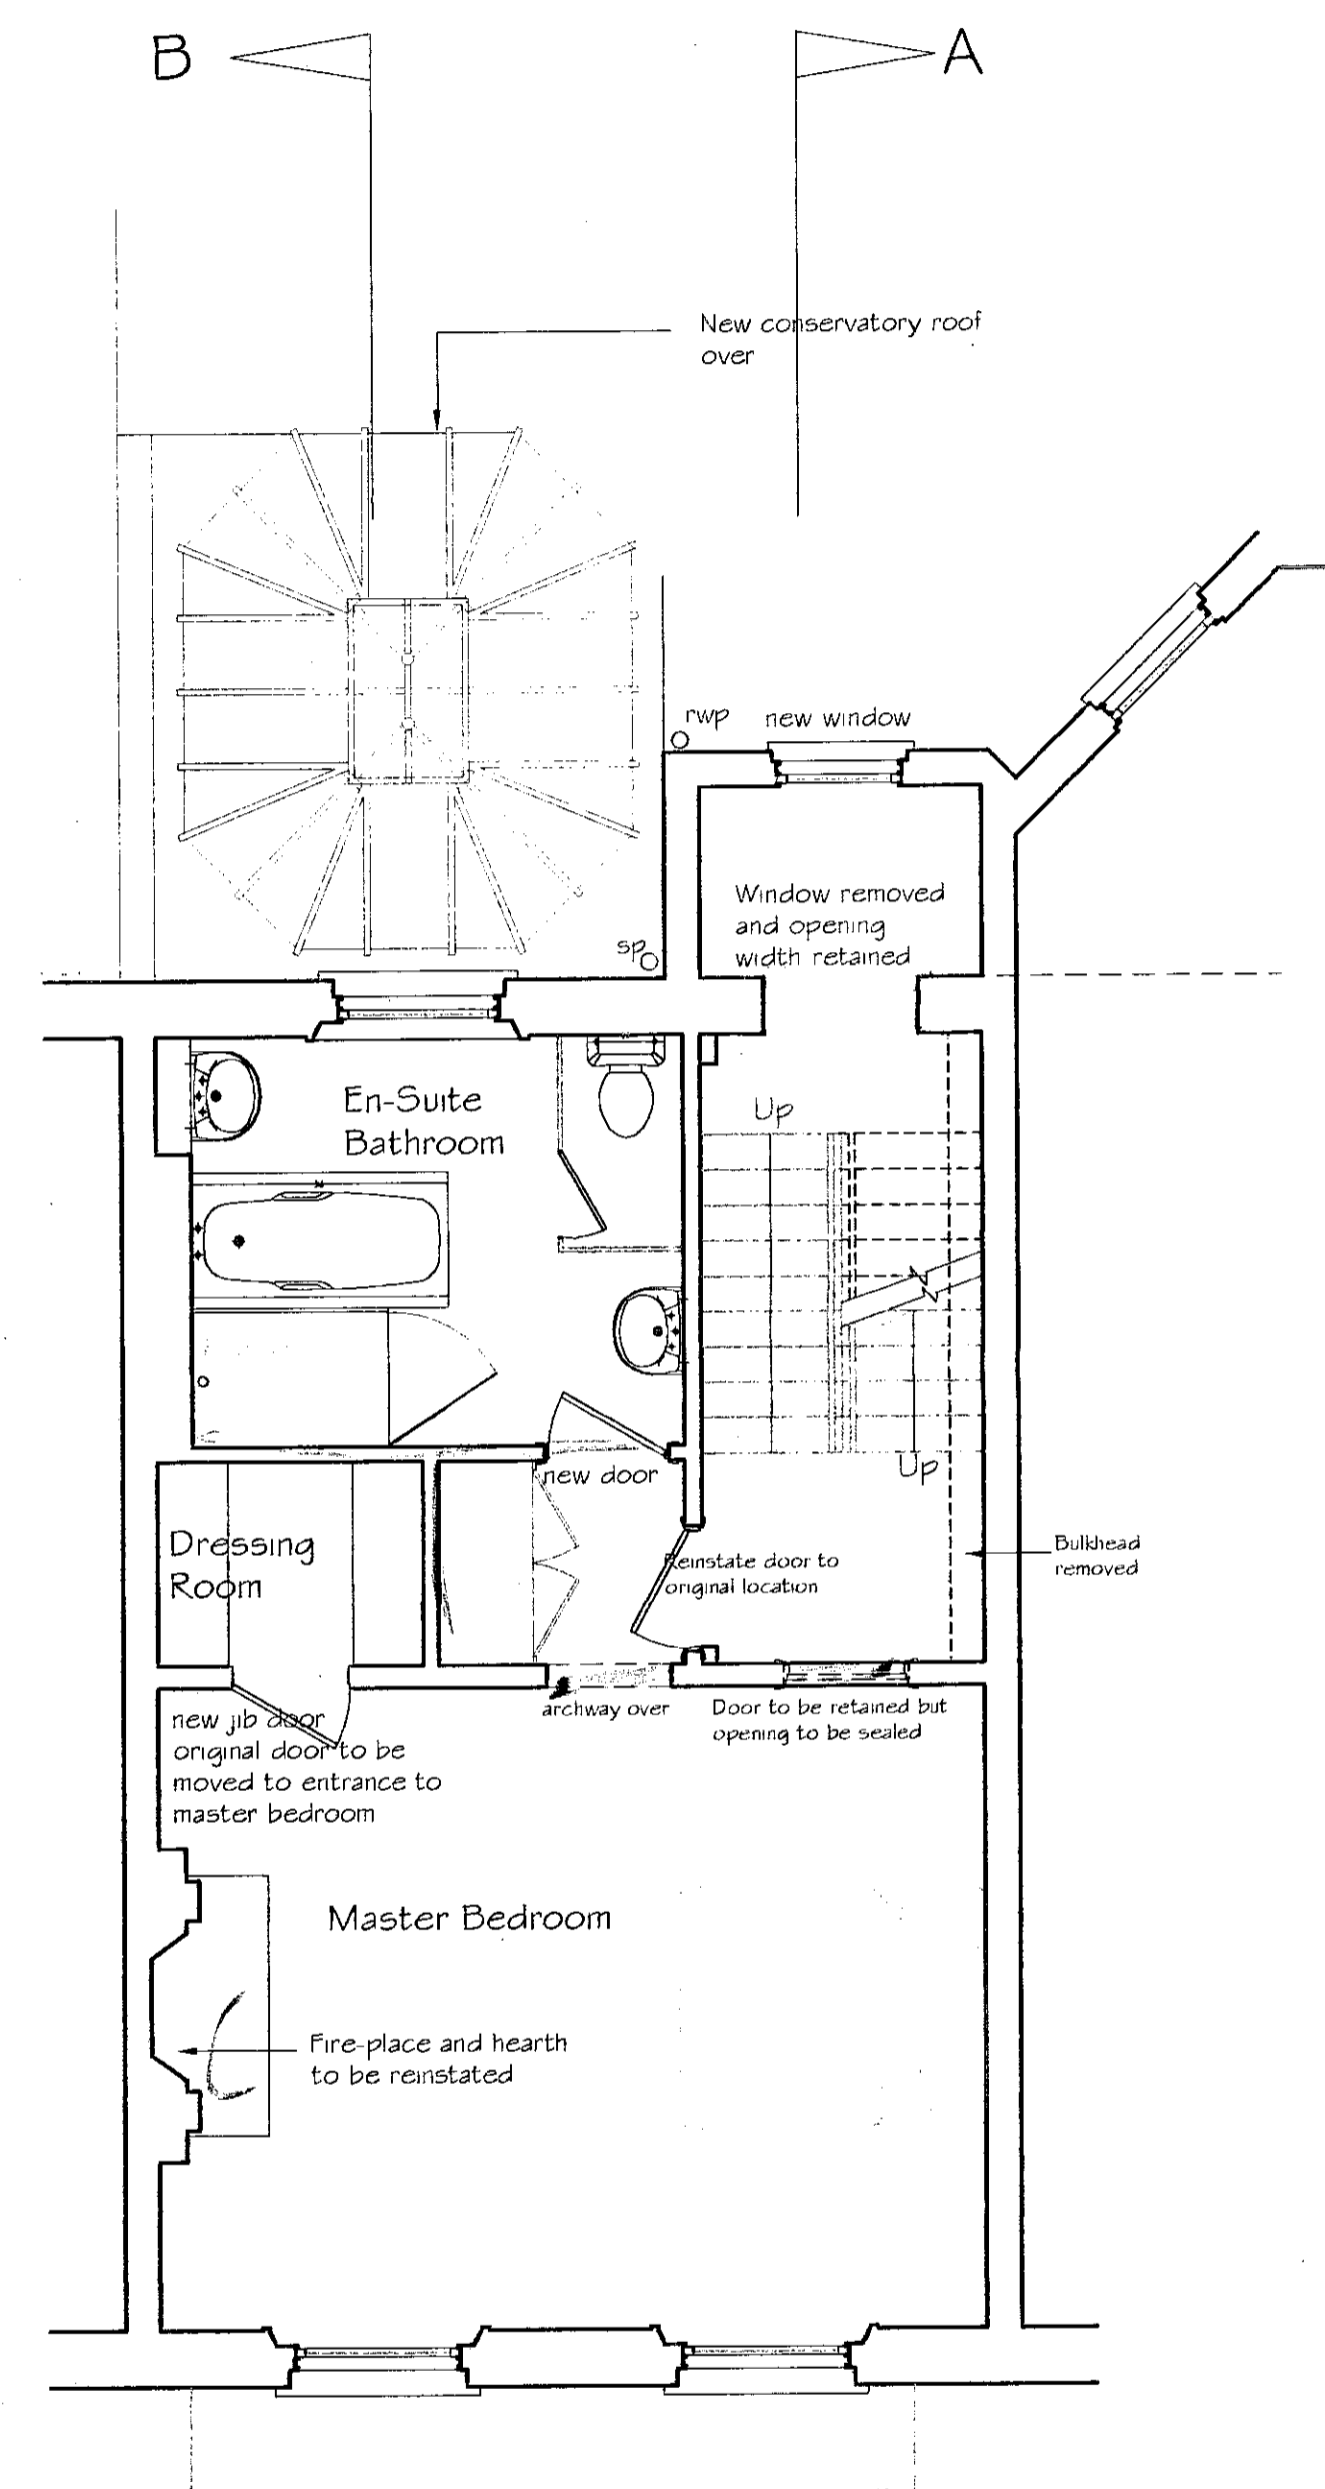


SECOND FLOOR PLAN

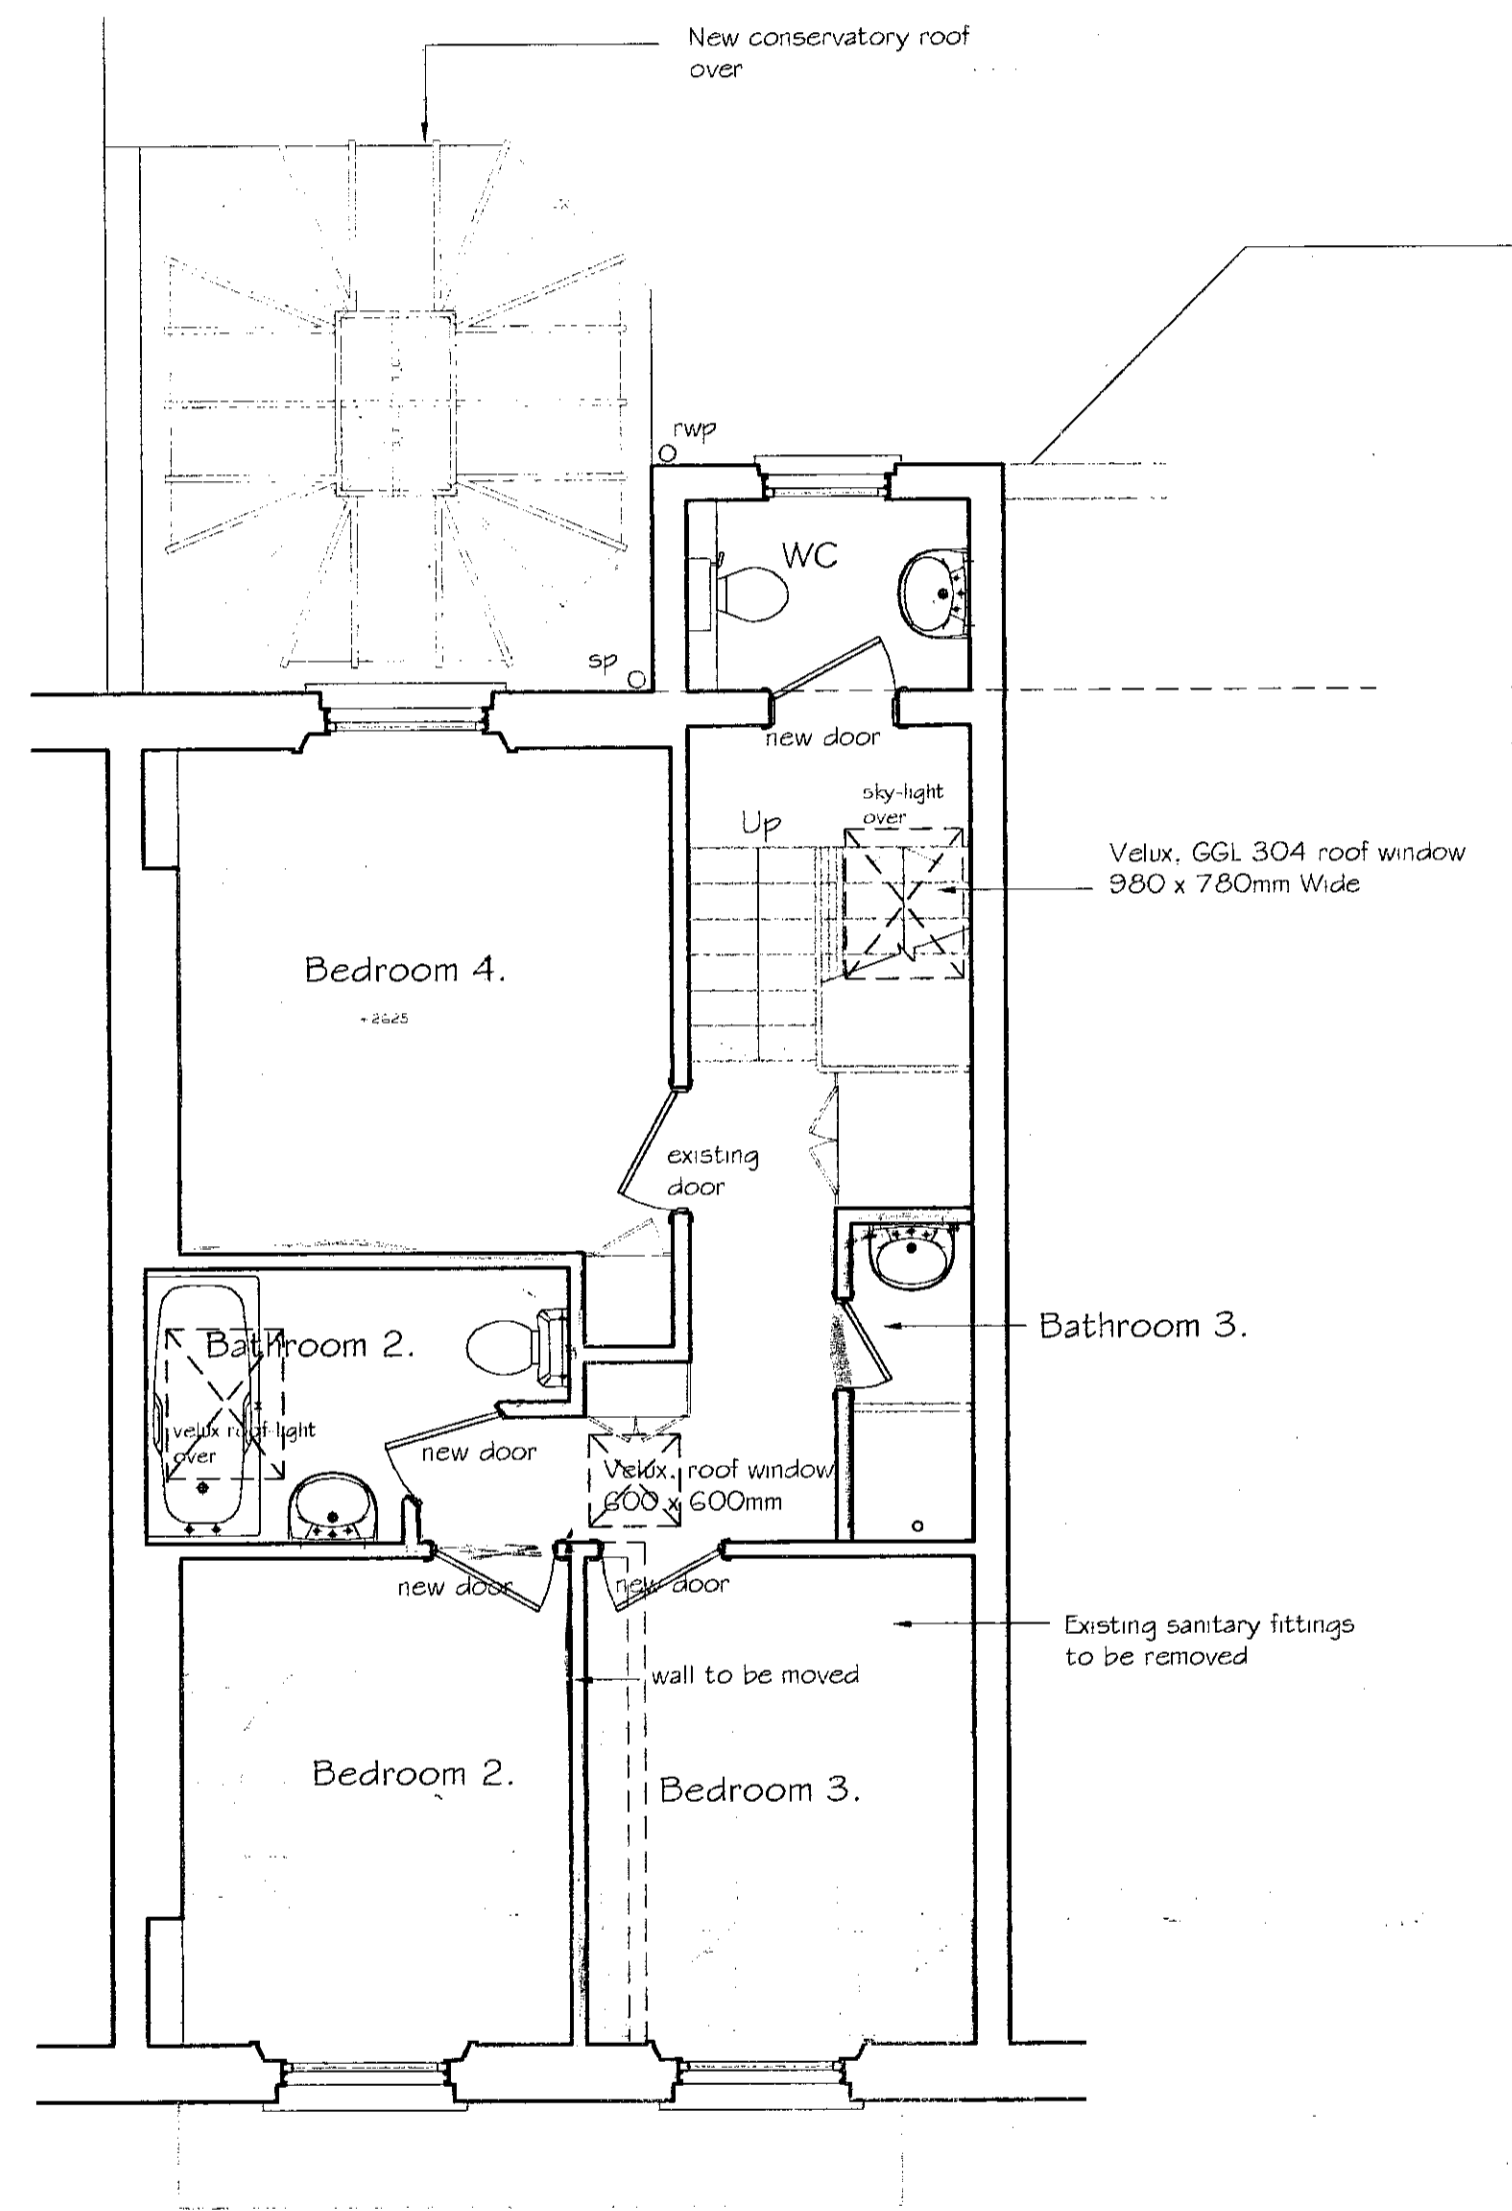

THIRD FLOOR PLAN

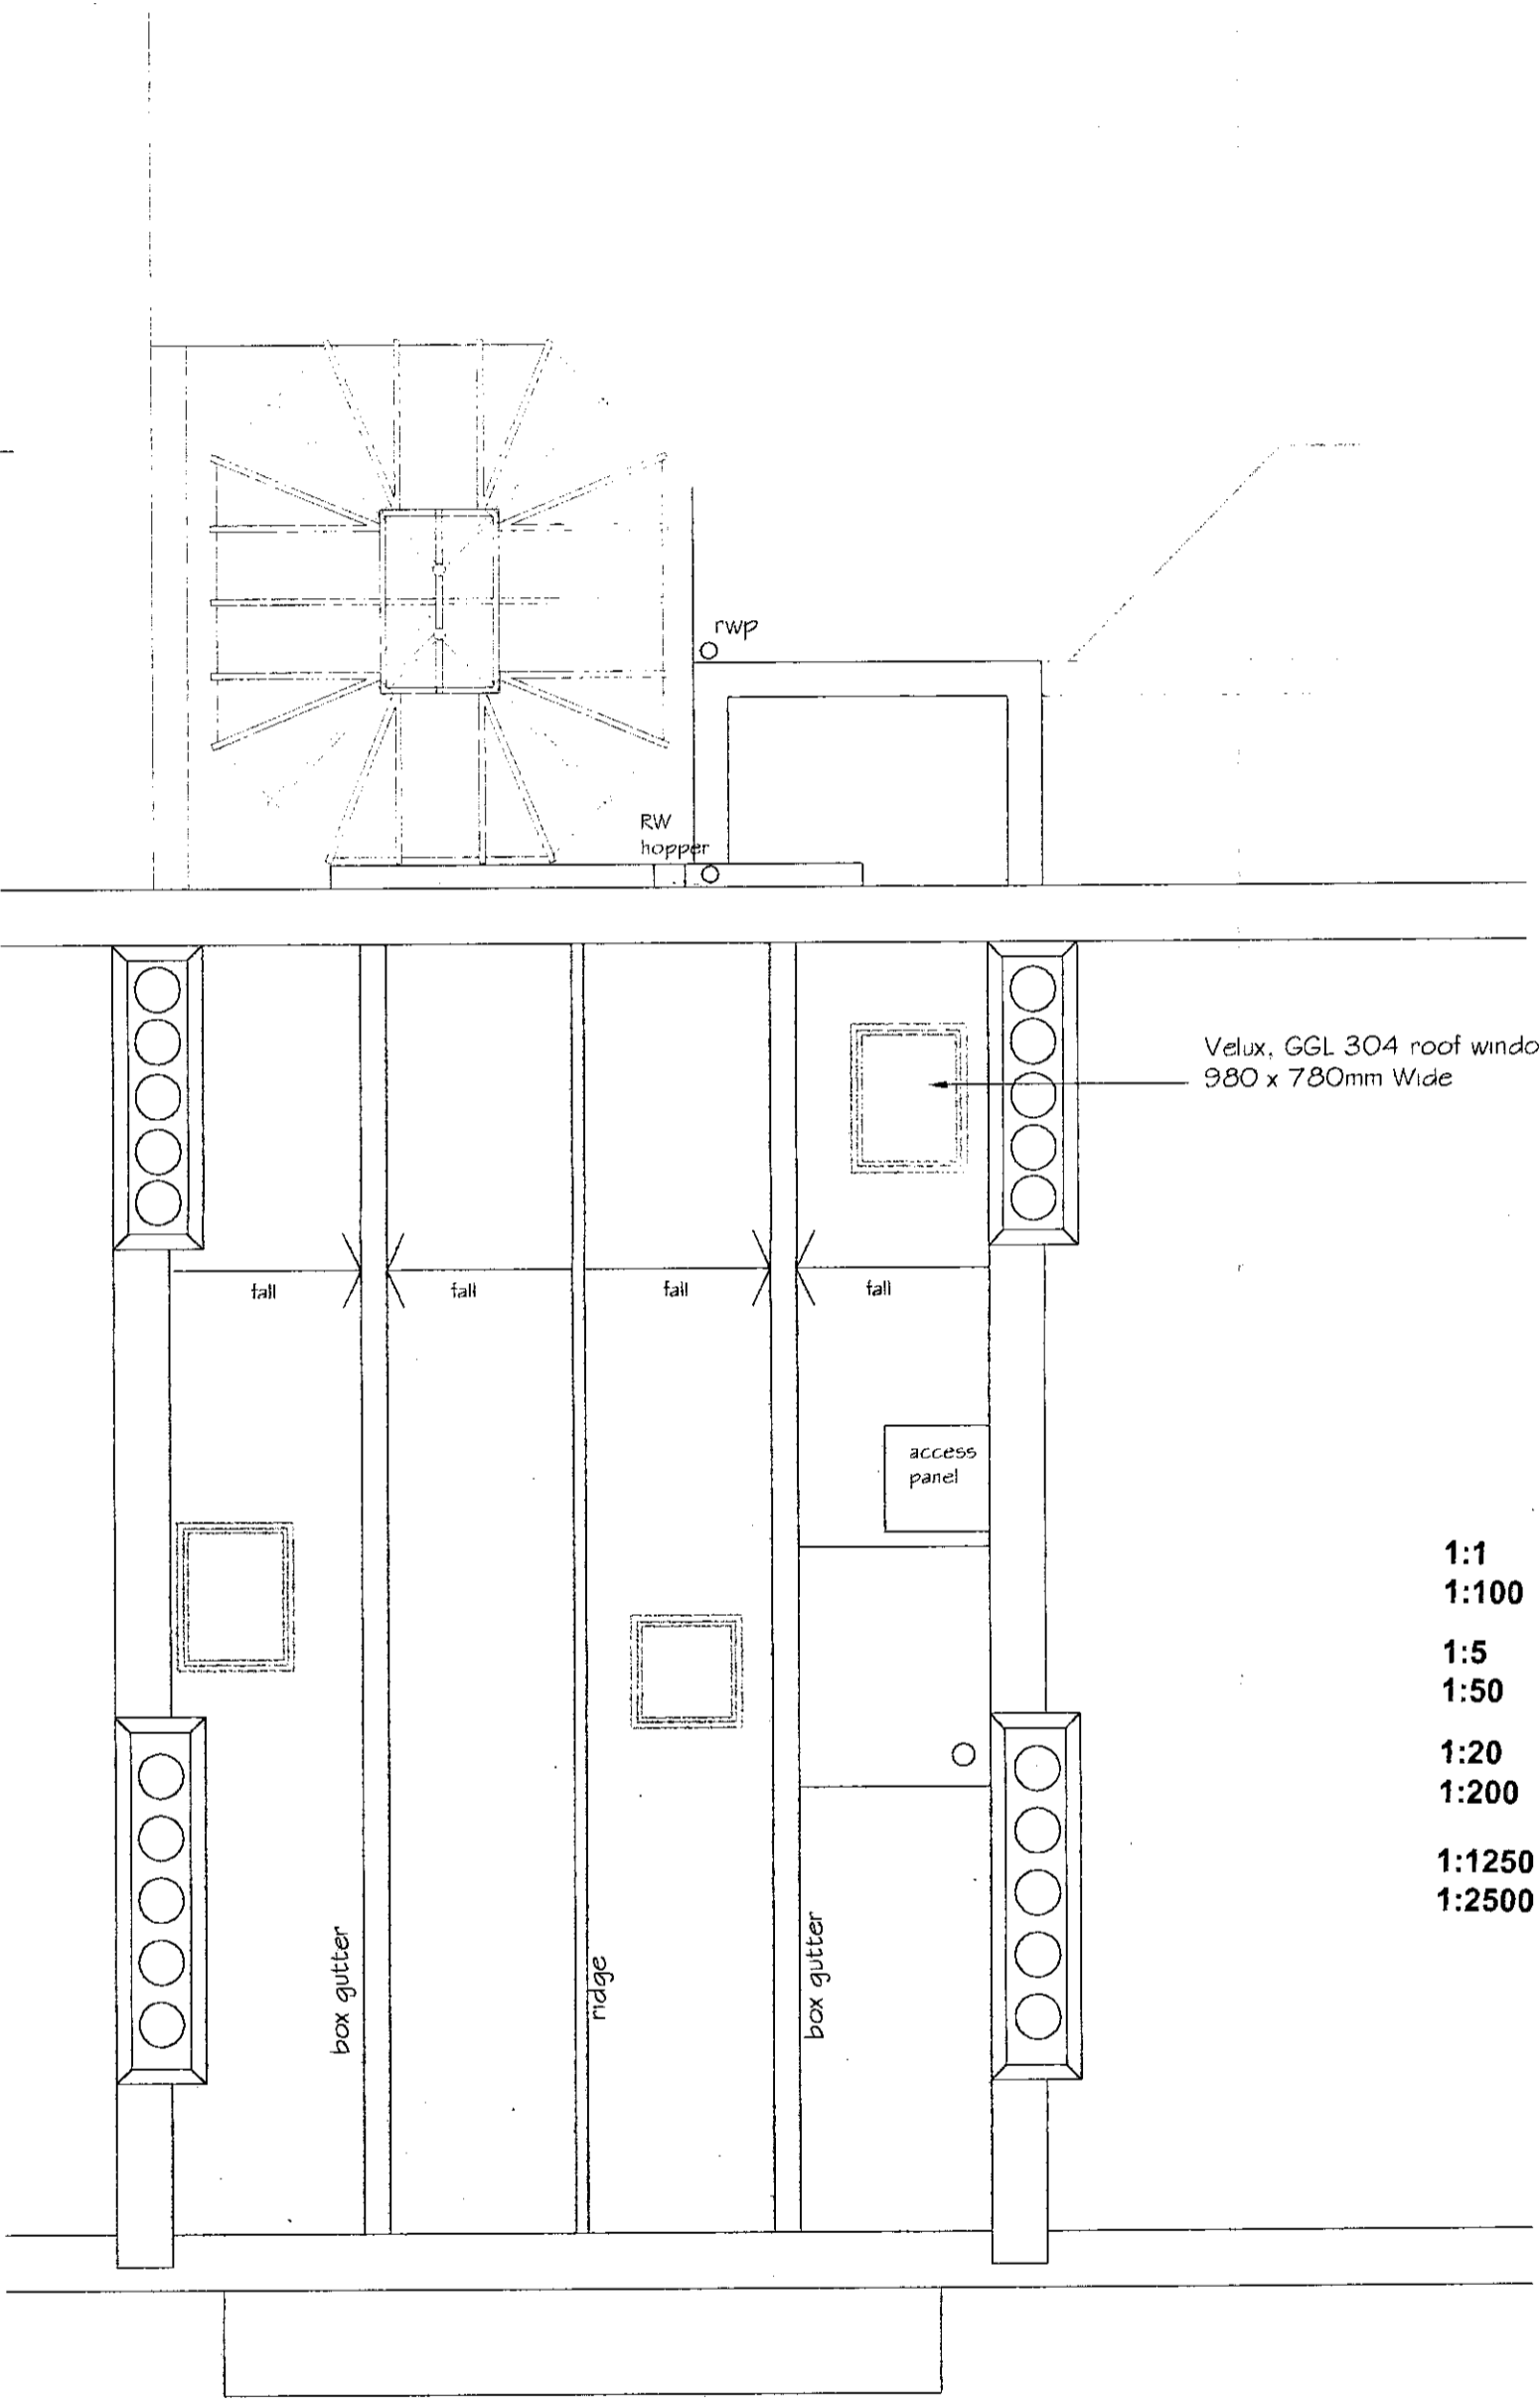


ROOF PLAN

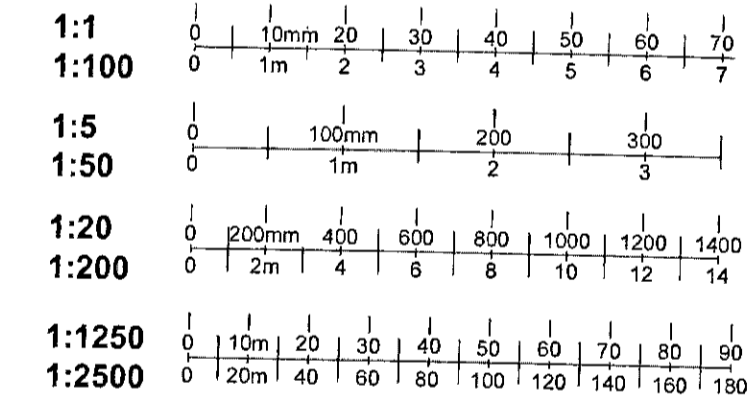

R.B.K. & C.
TOWN PLANNING
22 MAR 2000
RECEIVED

DELEGATED
APPROVAL
22-MAR-2000
M. PLATT

6

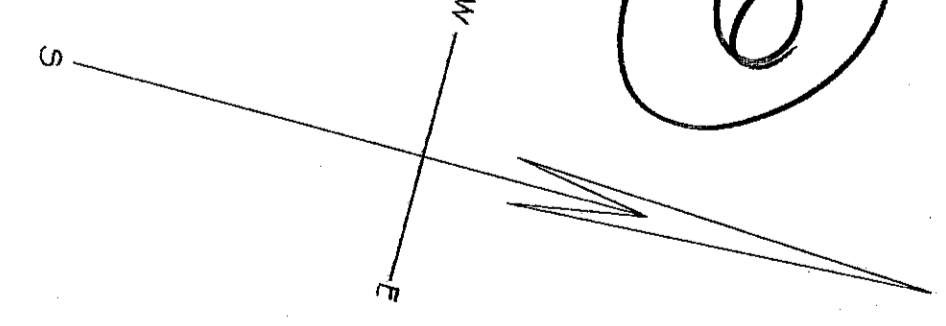


Rev. A. 13/12/99 Drawing revised for planning application
Rev. B. 03/00 Conservatory revised, landing extension depth reduced
playroom revised

SUPERSEDED
11/2578/A

PETER WOOD & PARTNERS Architects . Designers 22B LAUNCESTON PLACE, LONDON W6 6RL Fax: 0171 937 5234 Tel: 0171 937 3453		Job 14 Alexander Square, SW 3
Title Second and Third Floor Plans, Roof Plan - as proposed		P-02C
Scale : 1:50 at A1 Drawn : [] Date : []		1260

GENERAL NOTES



1. This drawing is the copyright of Peter Wood & Partners.
2. All levels, setting out and dimensions must be checked on site by the Contractor and any apparent discrepancies shall be reported to the Architect before work is put in hand.
3. This drawing is not to be scaled and must be read in conjunction with the relevant specification clauses.

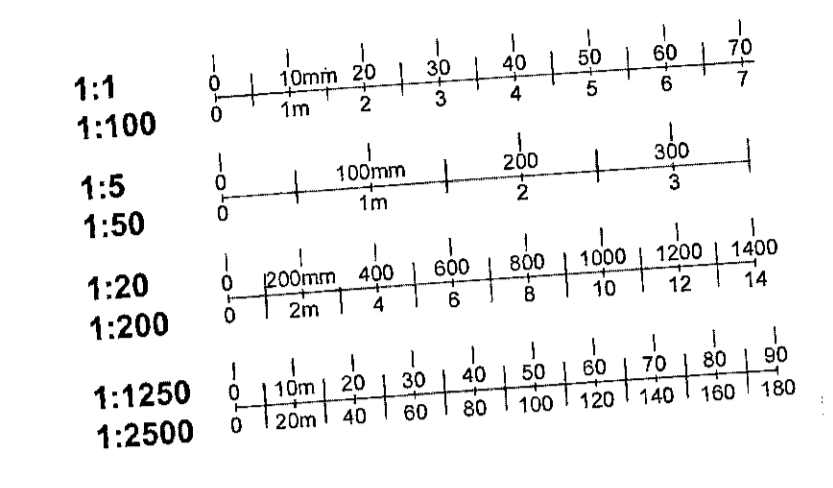

No 13 No 14 No 15



REAR ELEVATION

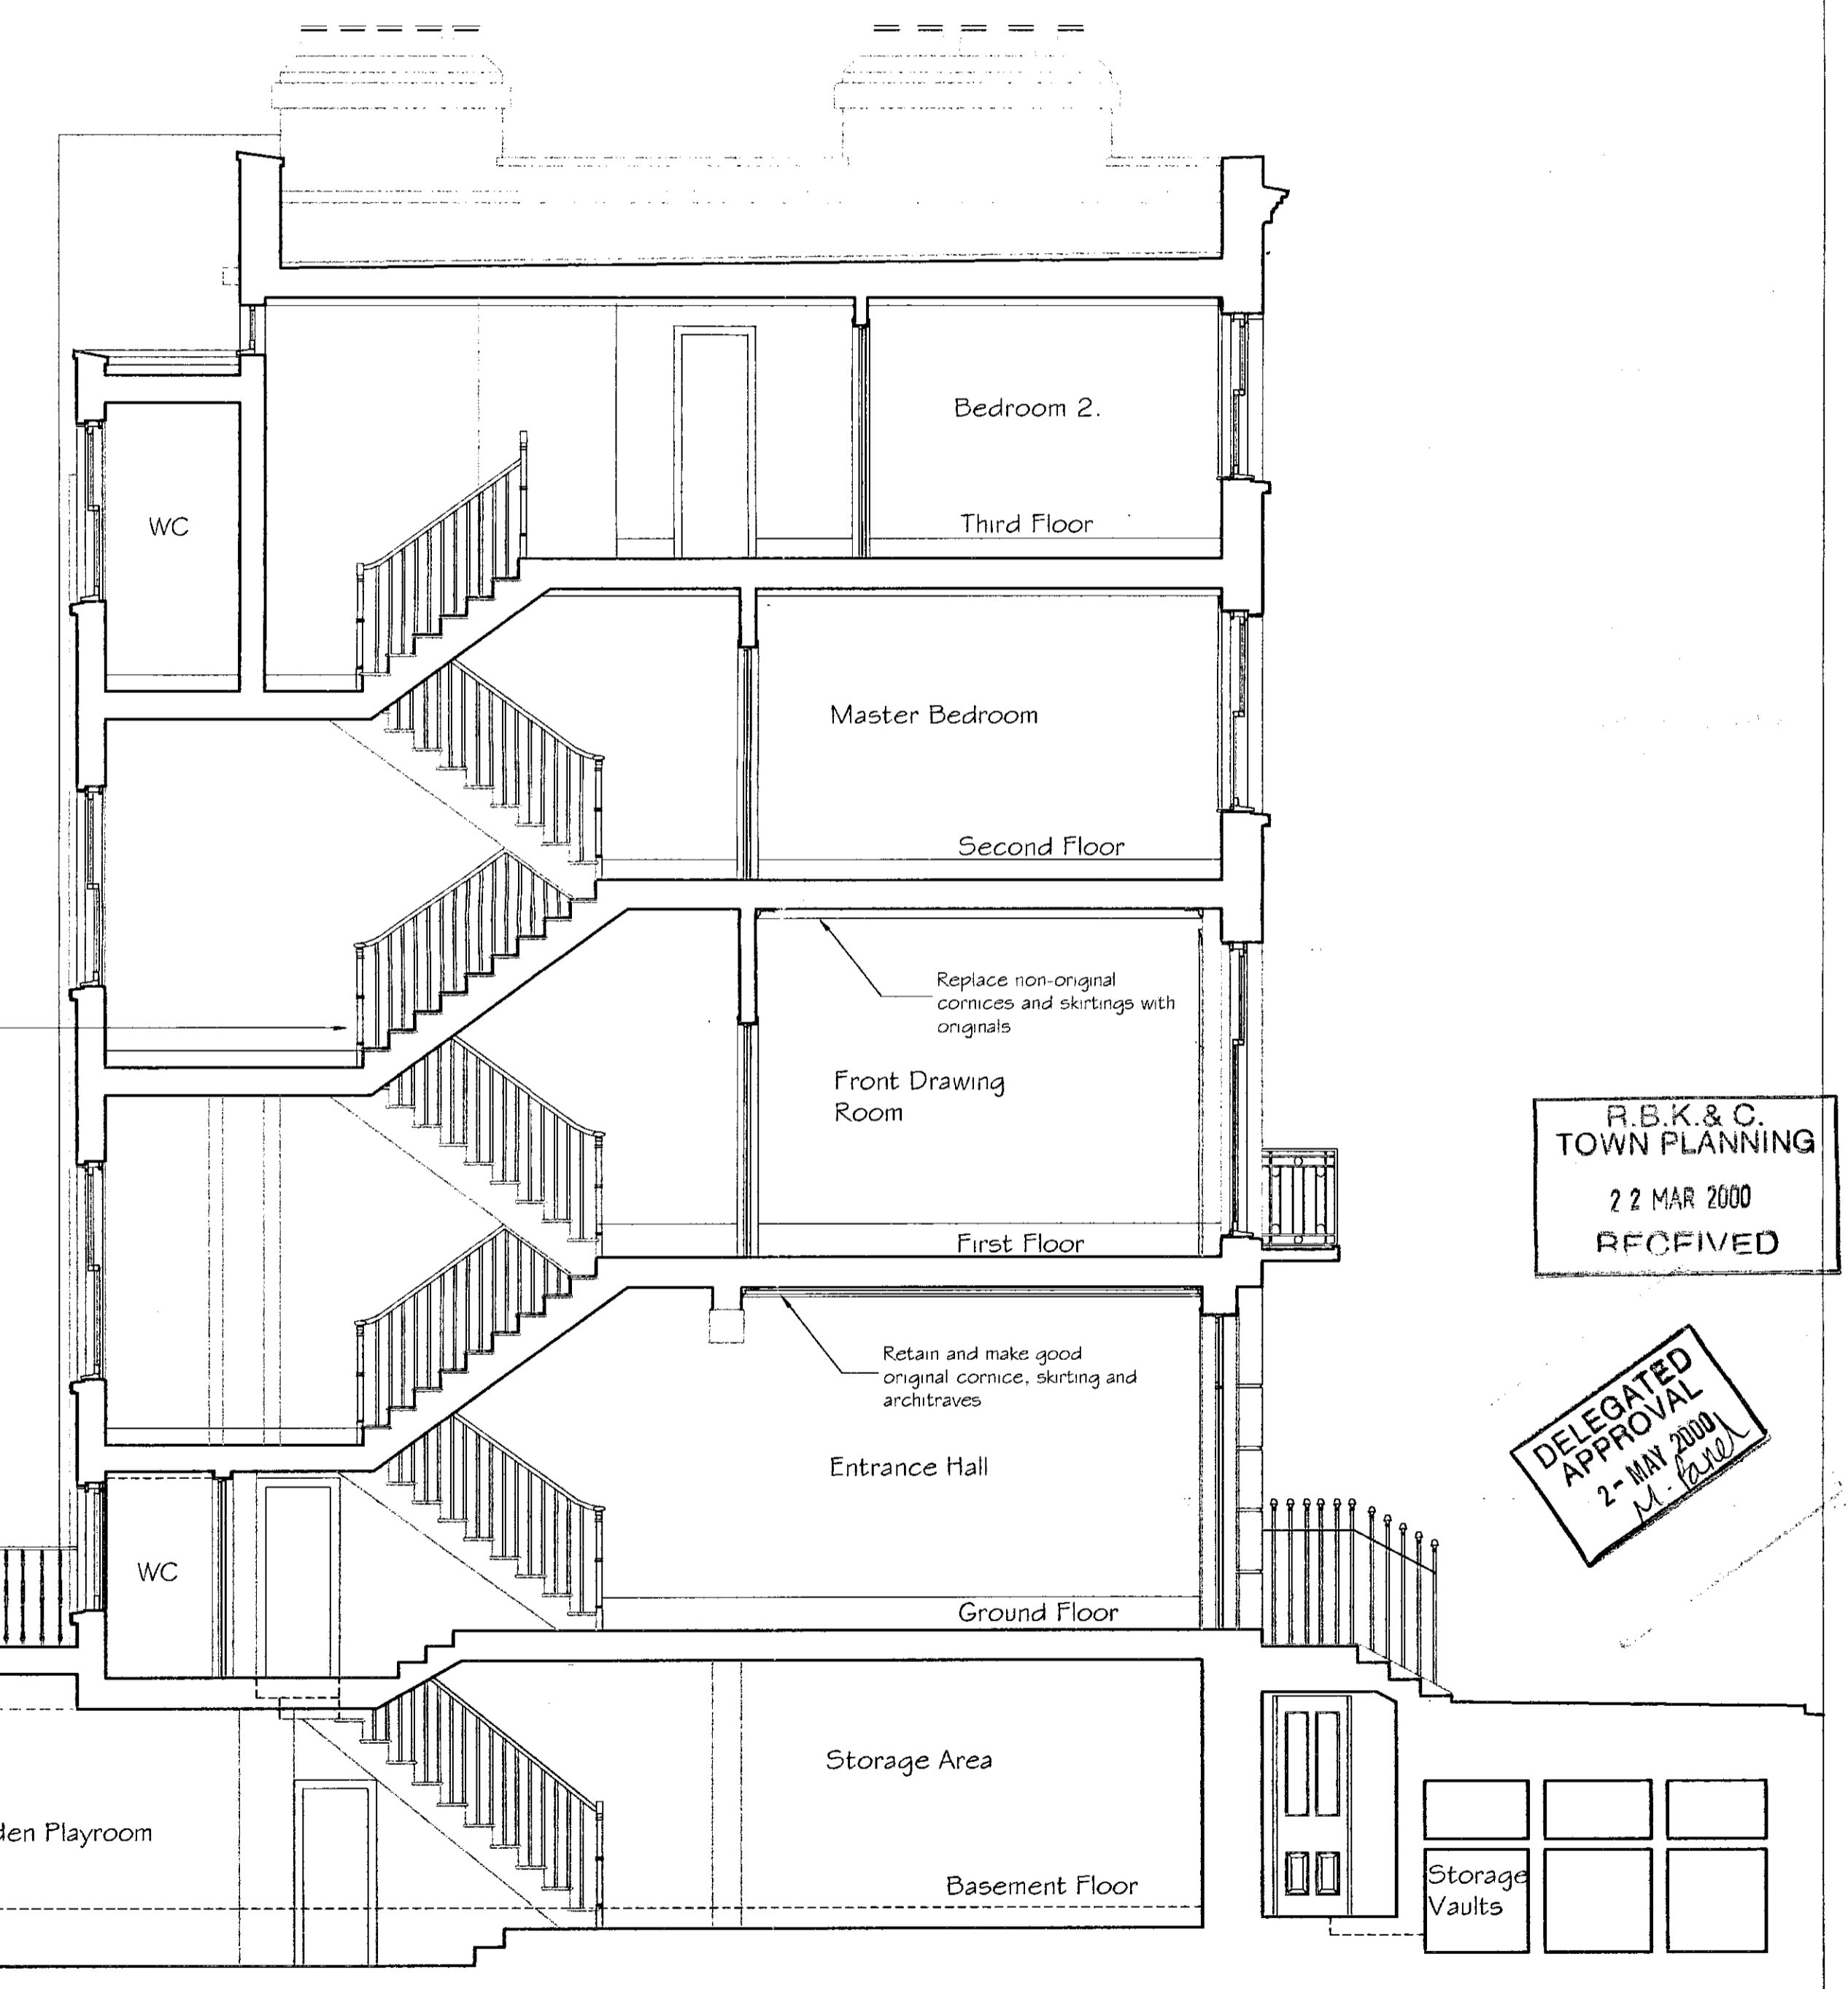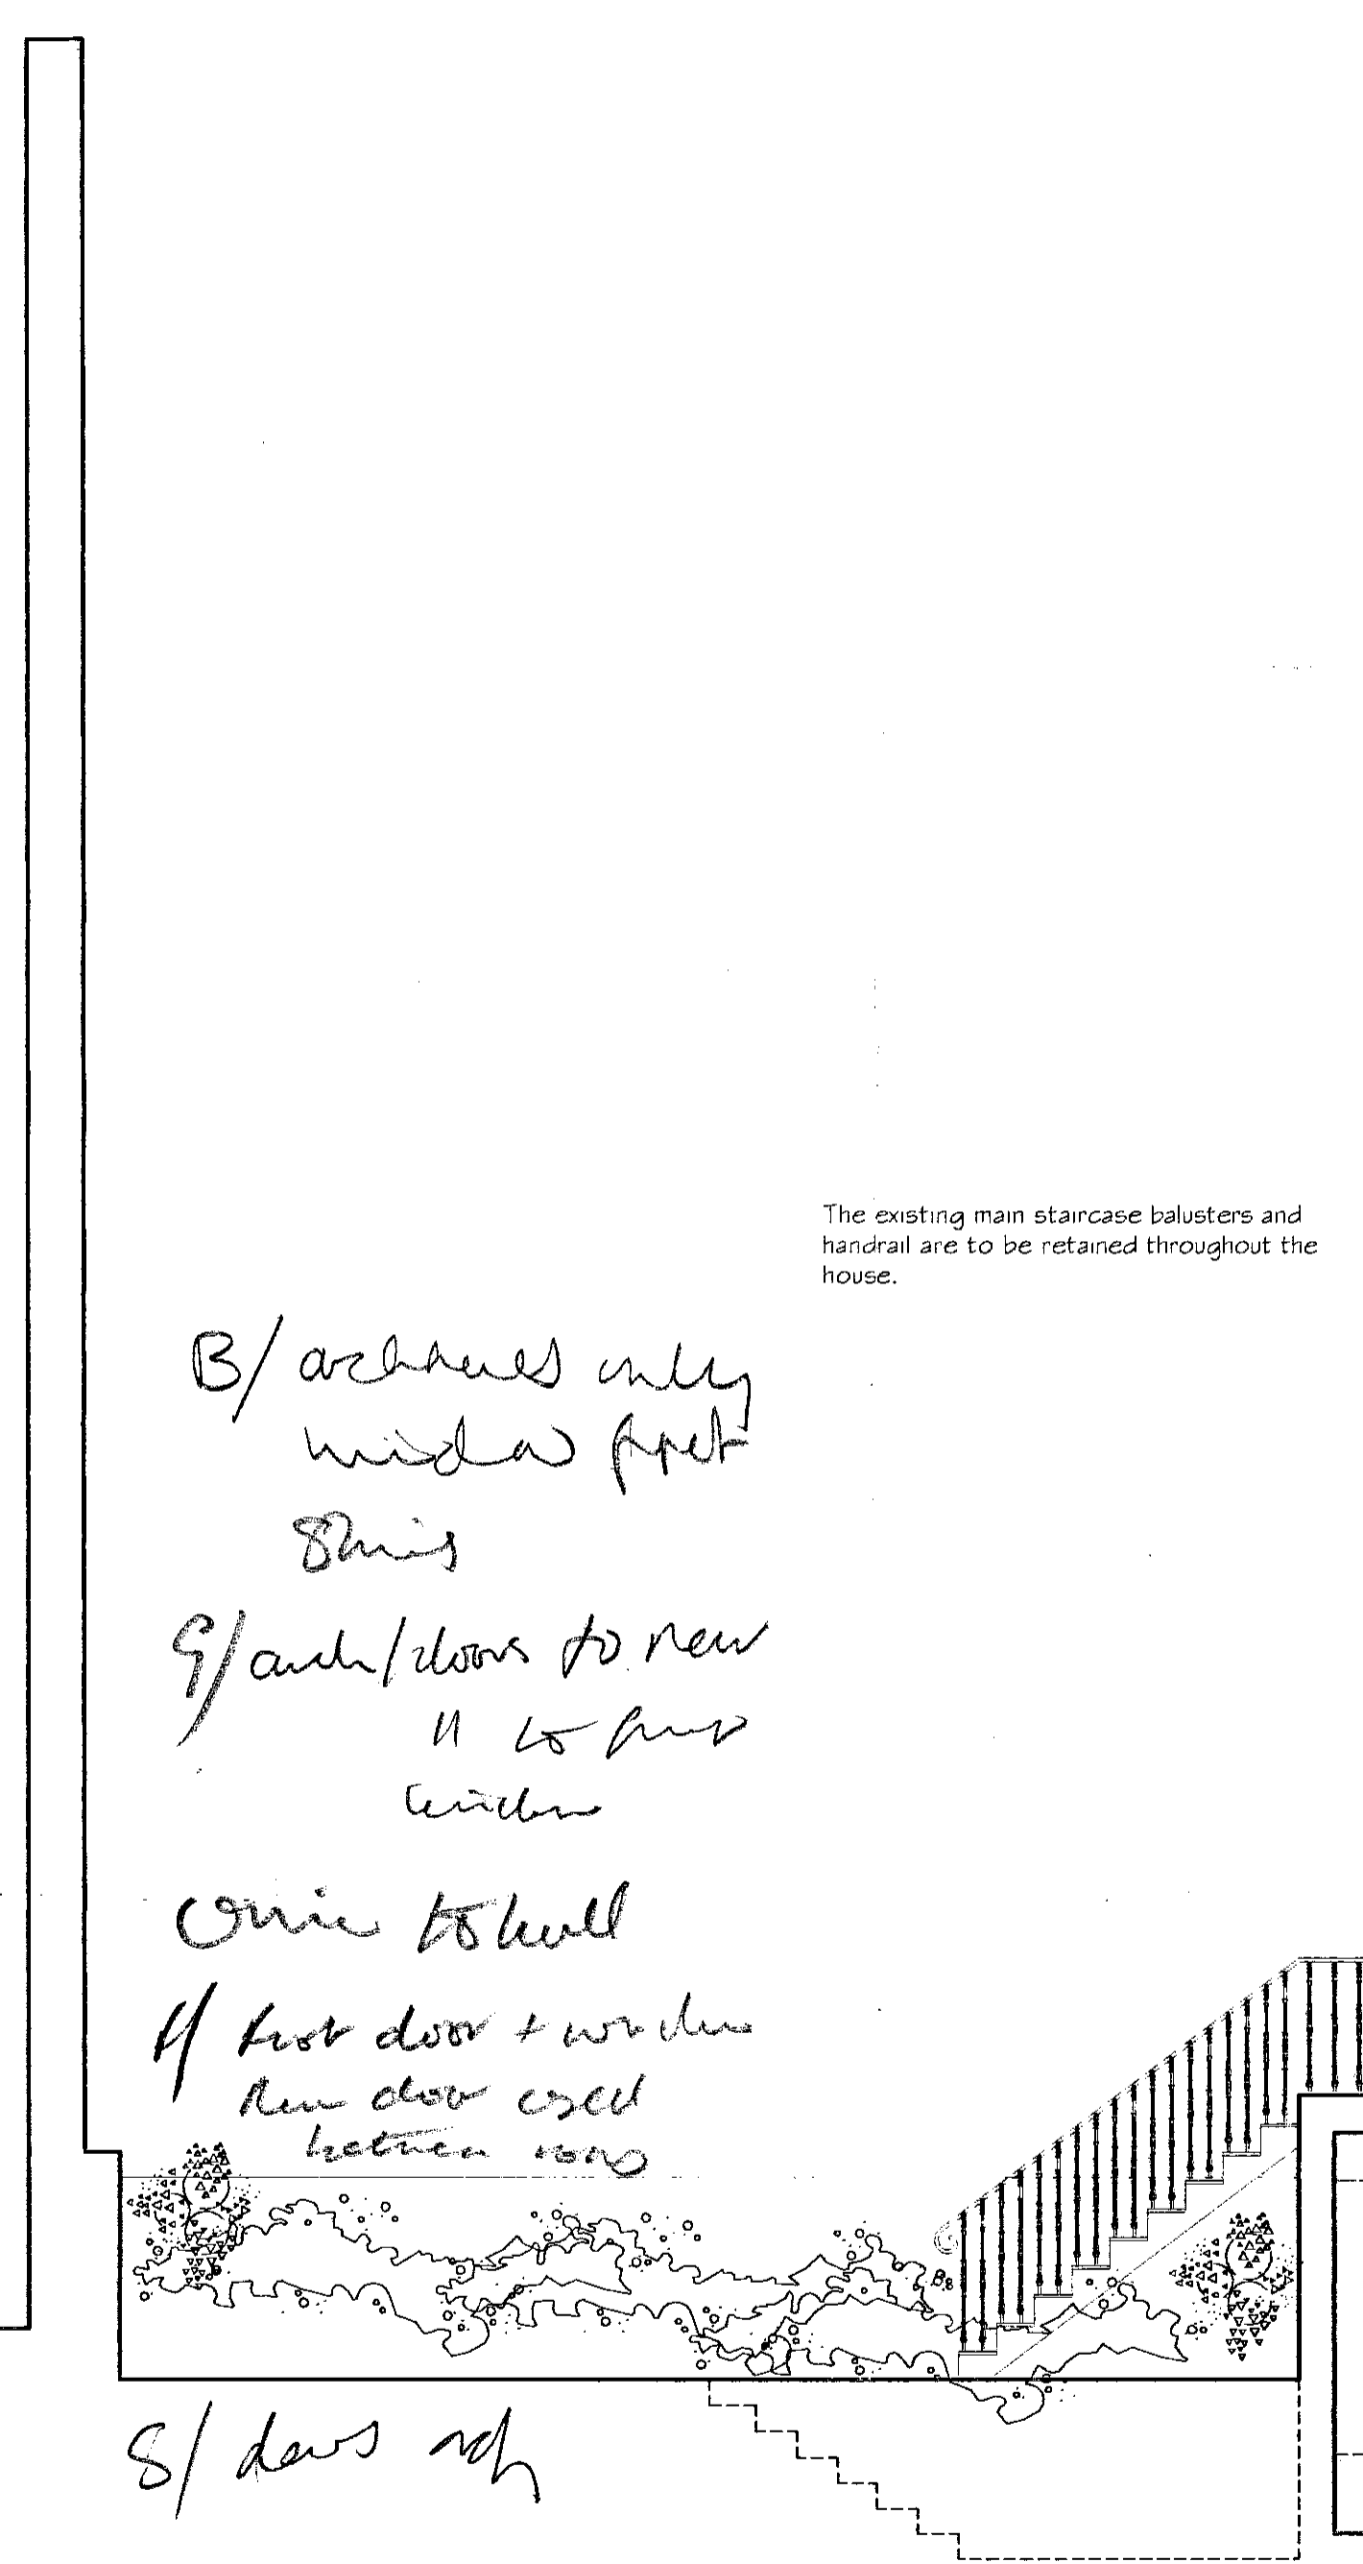

SECTION A - A

R.B.K. & C.
TOWN PLANNING
22 MAR 2000
RECEIVED

DELEGATED
APPROVAL
2 - MAY 2000
M. P. 12/02/L

7

Rev. A. 13/1/2000 Drawing revised for planning application
Rev. B. 09/03/00 Conservatory revised, landing extension depth reduced



PETER WOOD & PARTNERS
Architects . Designers
22B LAUNCESTON PLACE, LONDON W8 5SR
Fax: 0171 937 5234
Tel: 0171 937 3453

Job 14 Alexander Square, SW 3
Title Rear Elevation, Section A-A
as proposed
scale: 1:50 at A1 - drawn N.T.M. - date October 1999

PP/2578/A
P-03B
260

GENERAL NOTES

1. This drawing is the copyright of Peter Wood & Partners.
2. All levels, setting out and dimensions must be checked on site by the Contractor and any apparent discrepancies shall be reported to the Architect before work is put in hand.
3. This drawing is not to be scaled and must be read in conjunction with the relevant specification clauses.

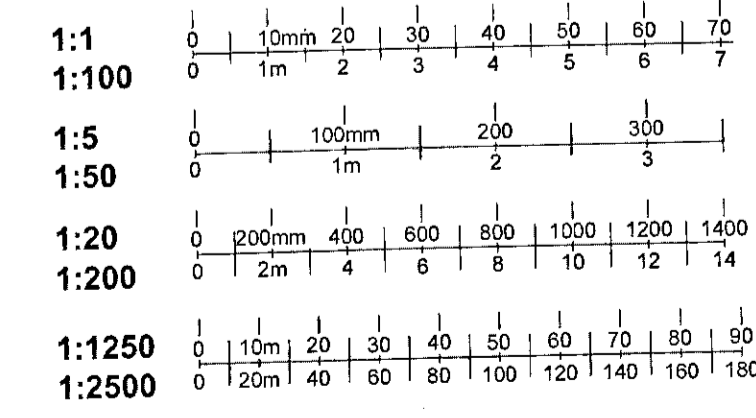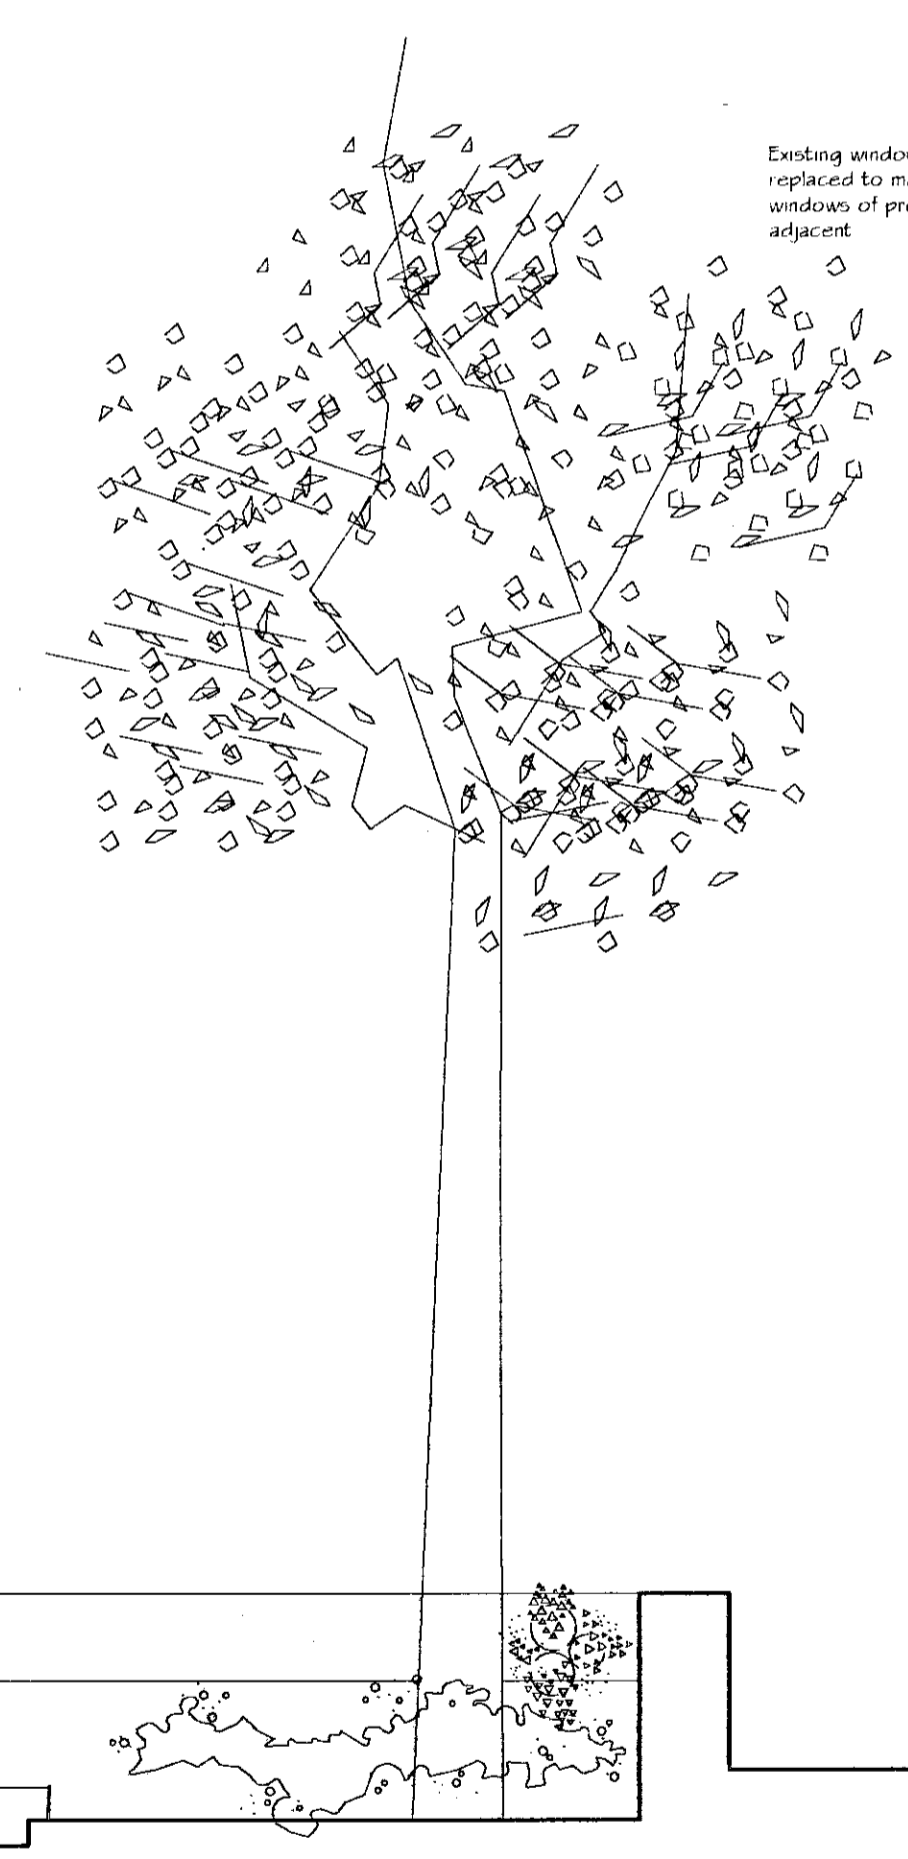

Rev. A. 13/12/99 Drawing revised for planning application
Rev. B. 09/03/00 Conservatory and area outside Playroom revised.

PETER WOOD & PARTNERS Architects . Designers 22B LAUNCESTON PLACE, LONDON W8 5SL Fax: 0171 937 5234 Tel: 0171 937 3453		Job 14 Alexander Square, SW 3 Title Front Elevation, Section B-B as proposed scale: 1:50 at A1 date:	P-04B 260
---	--	--	---------------------

8

PP/2578/A