



GENERAL NOTES

1. This drawing is the copyright of Peter Wood & Partners.
2. All levels, setting out and dimensions must be checked on site by the Contractor and any apparent discrepancies shall be reported to the Architect before work is put in hand.
3. This drawing is not to be scaled and must be read in conjunction with the relevant specification clauses.






BASEMENT FLOOR PLAN

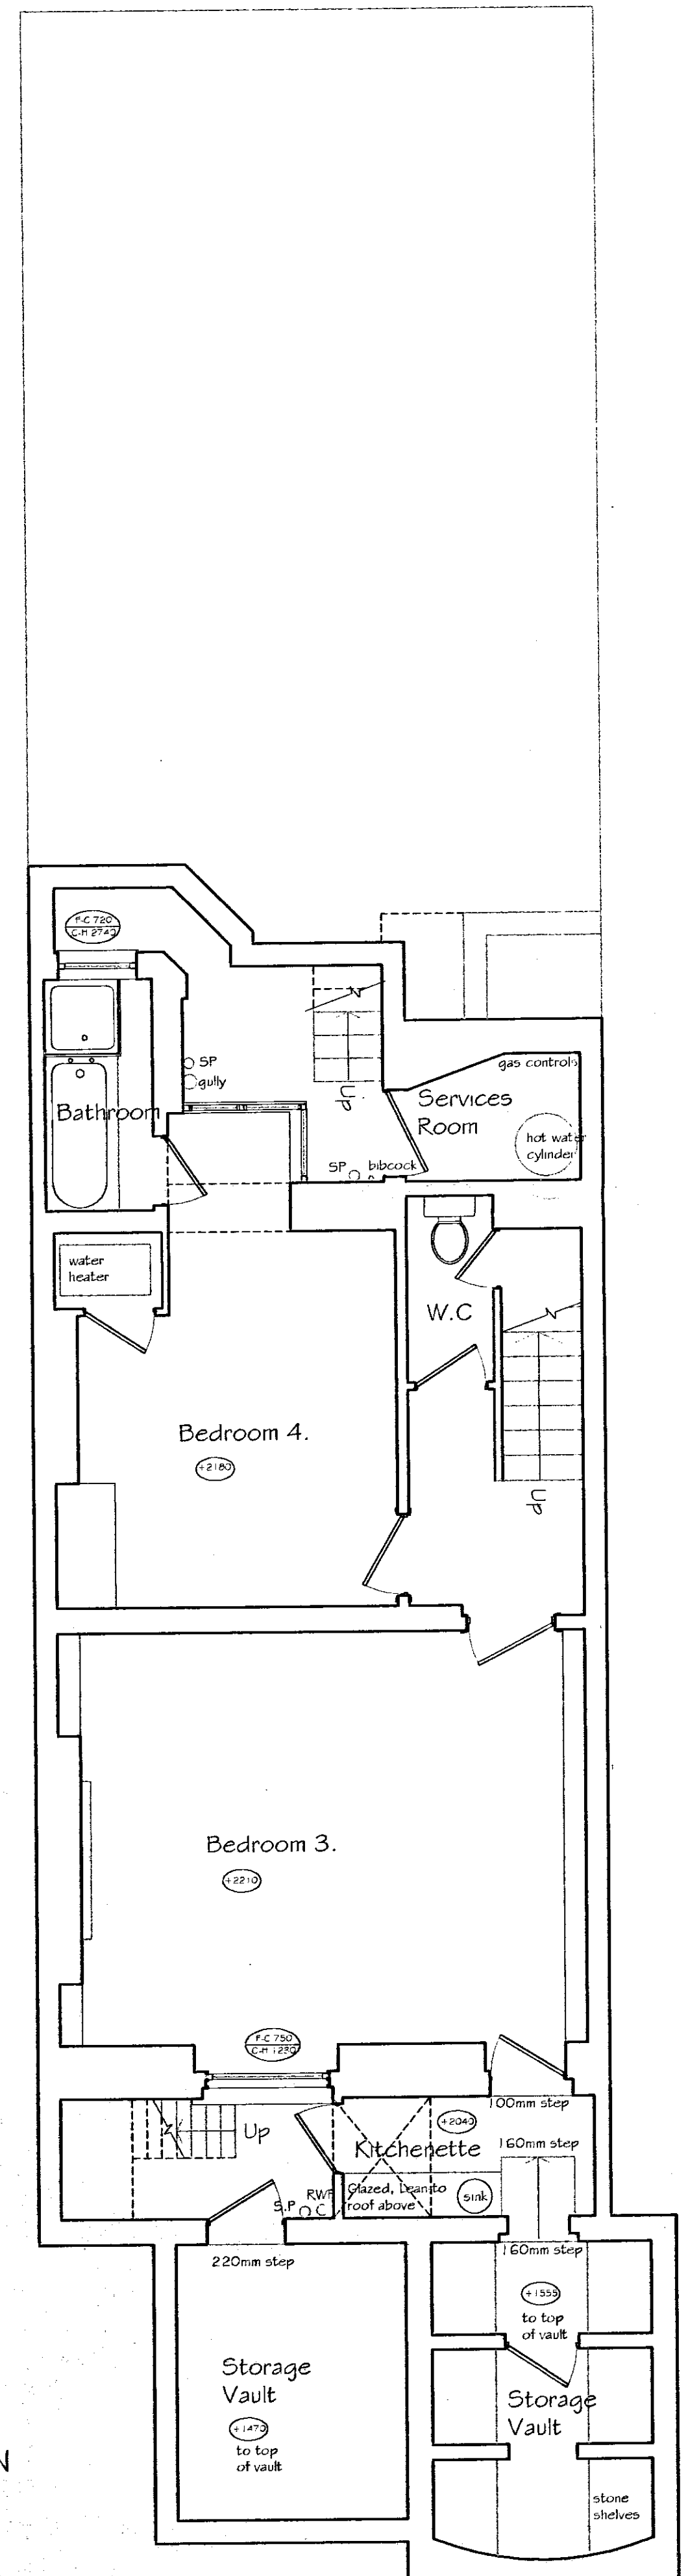

GROUND FLOOR PLAN

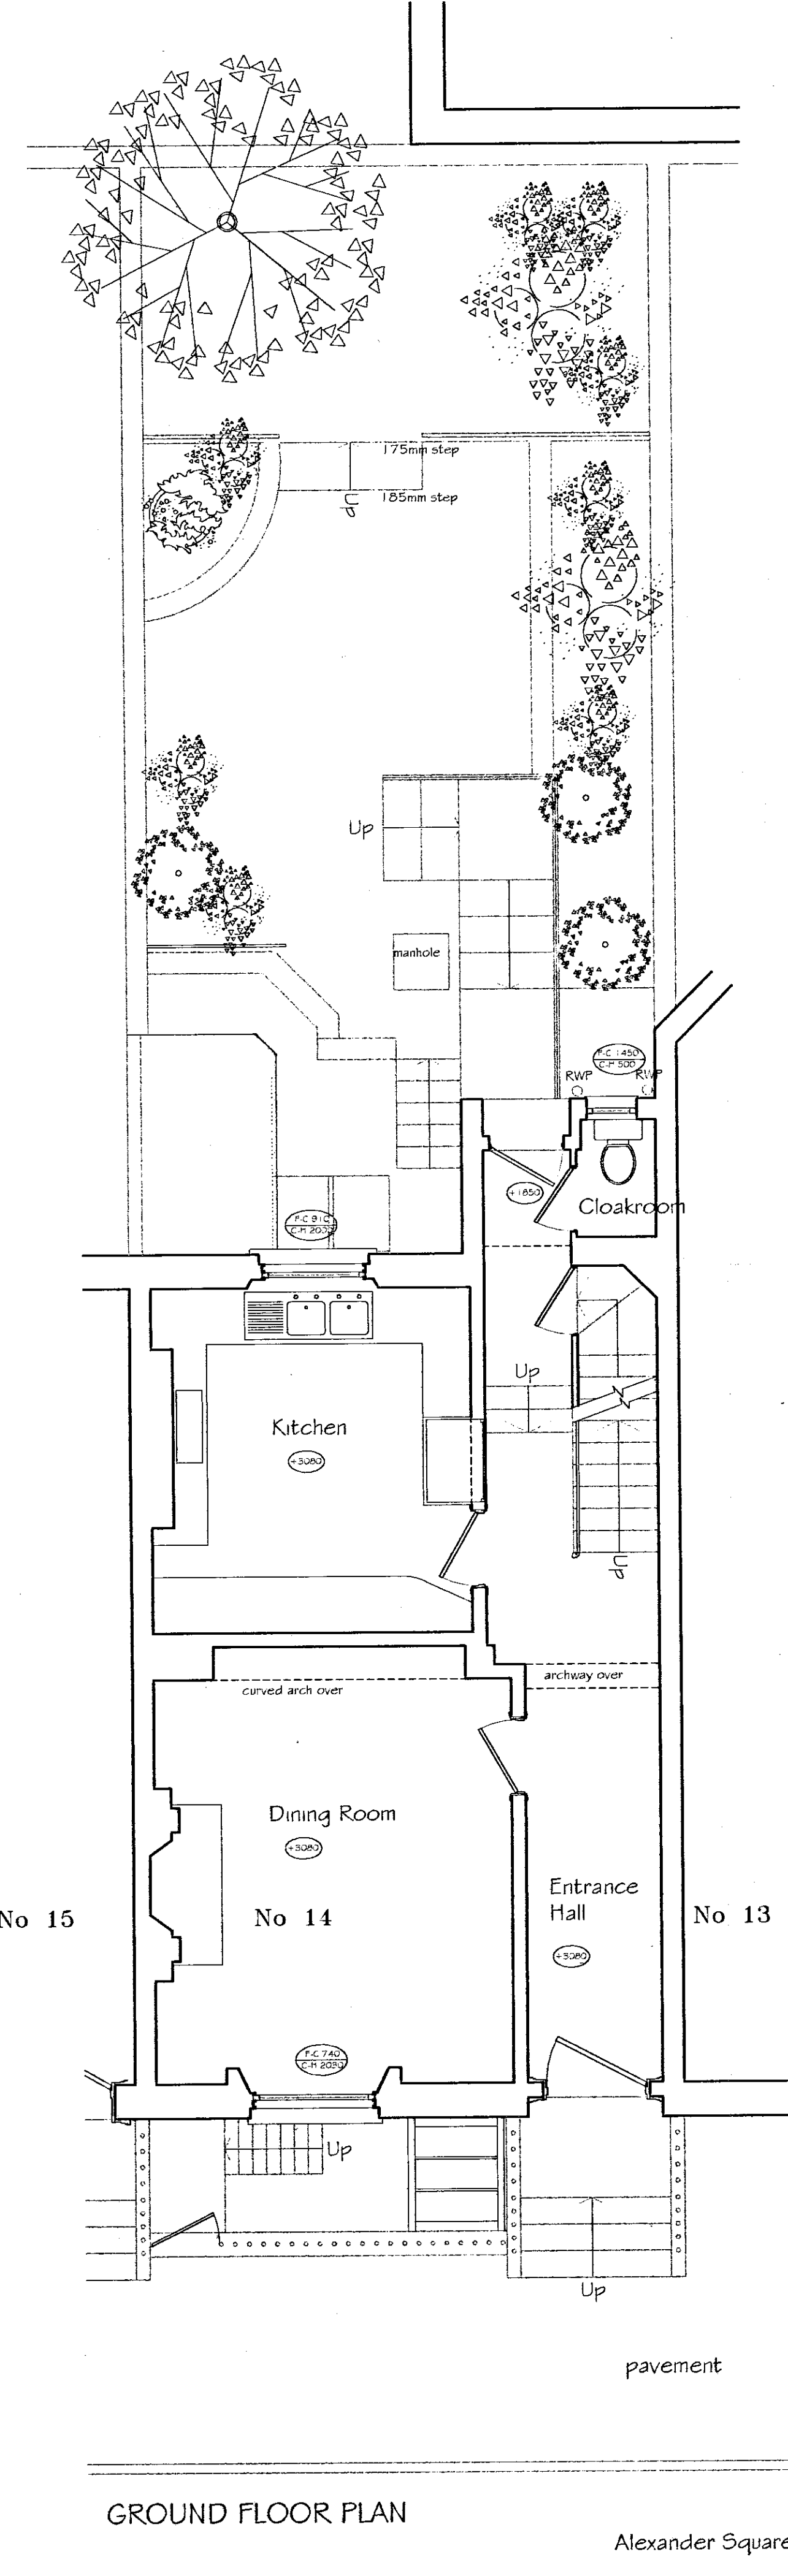





FIRST FLOOR PLAN

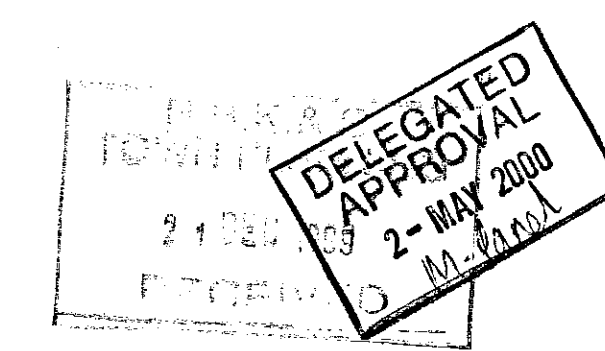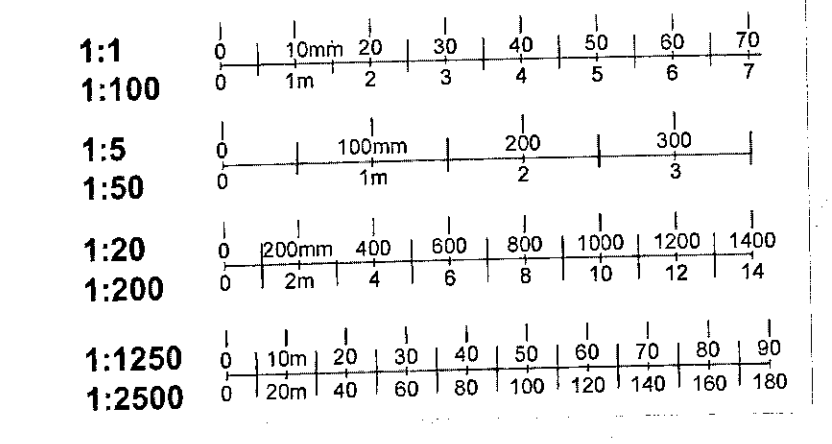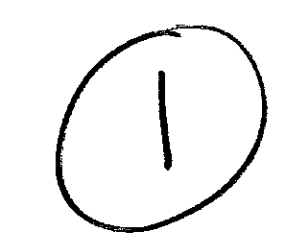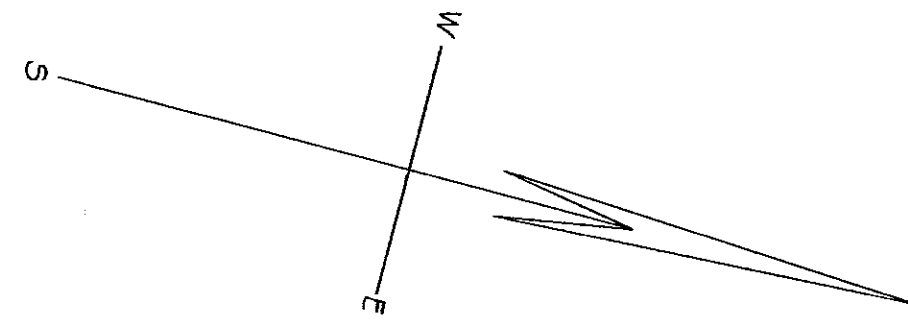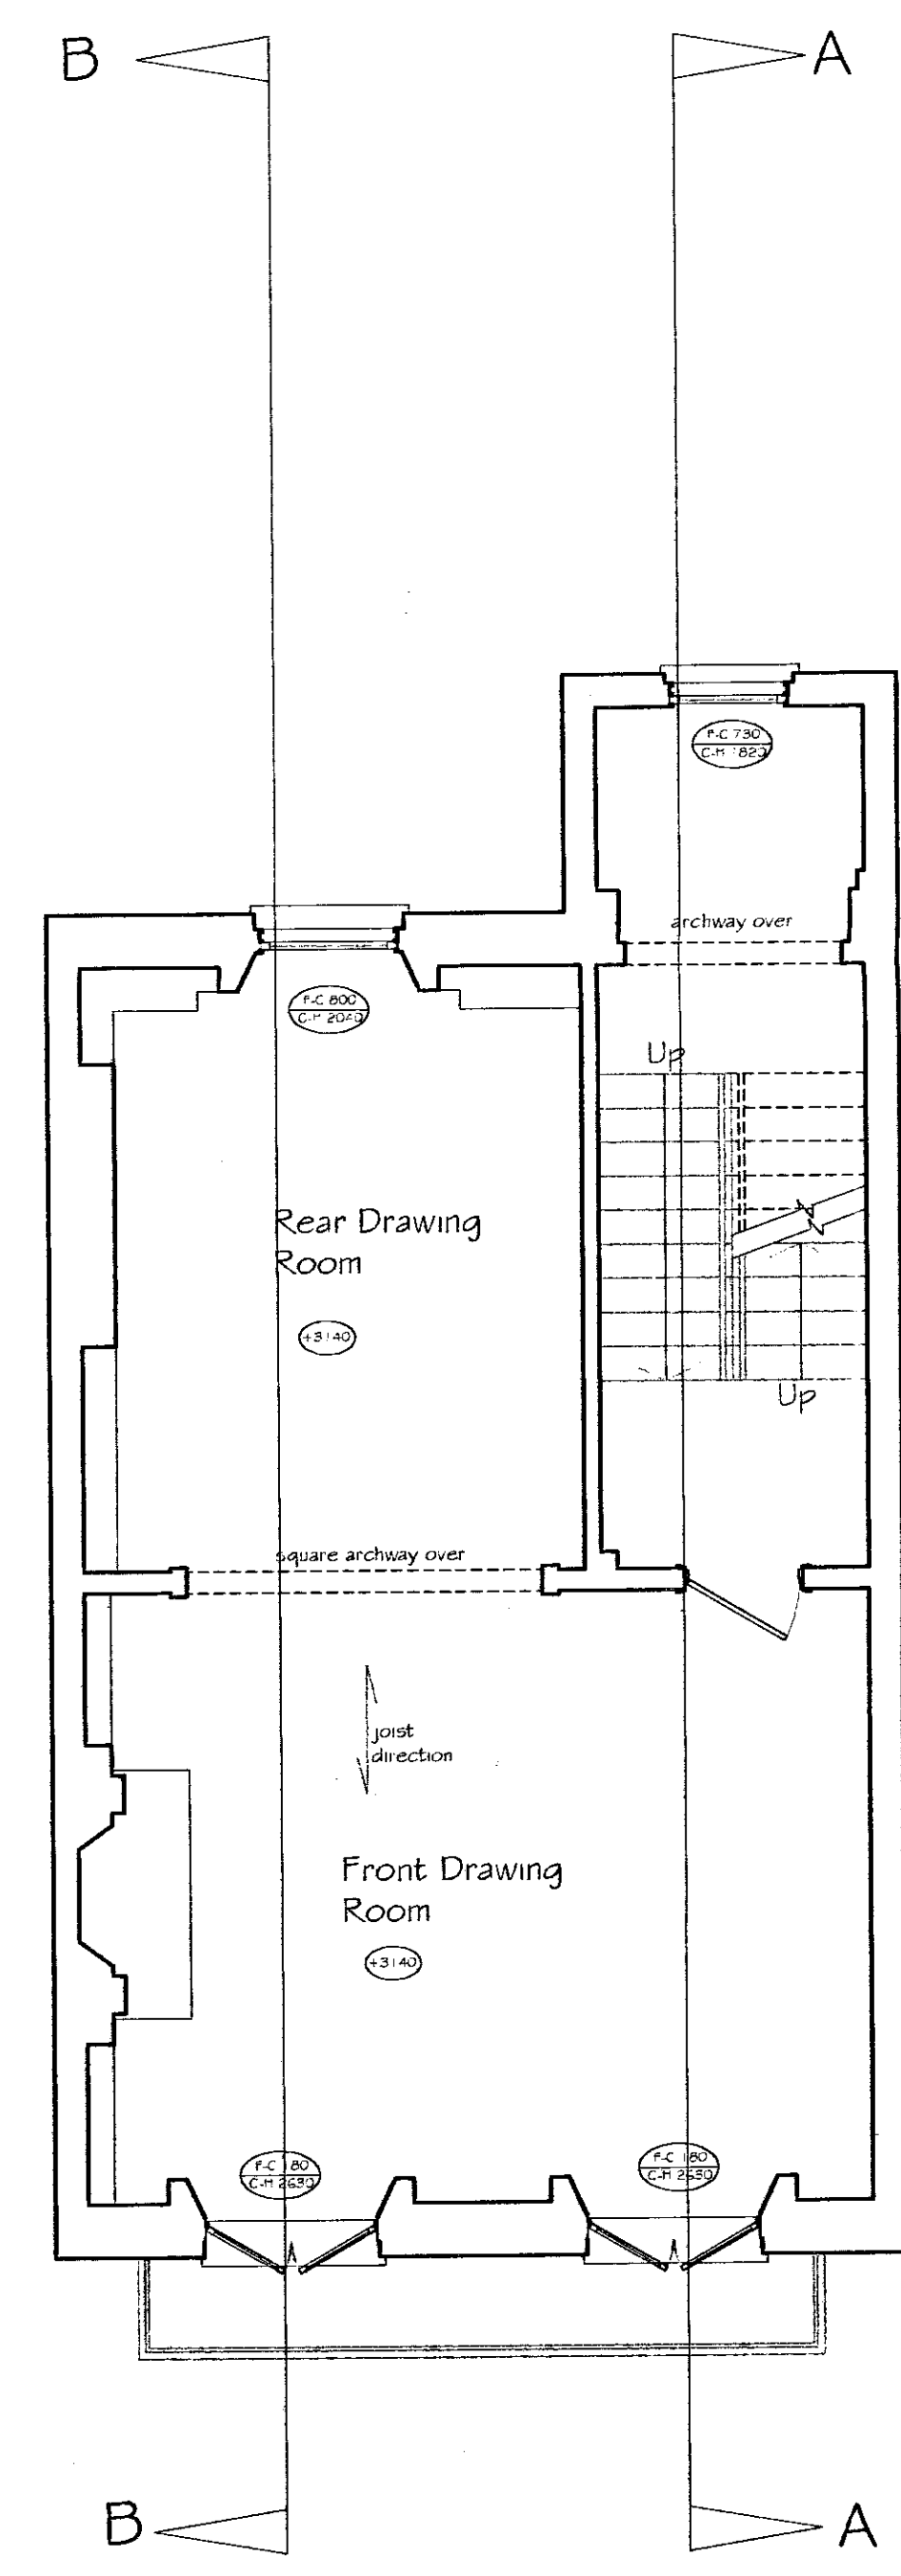


PETER WOOD & PARTNERS Architects . Designers 22B LAUNCESTON PLACE, LONDON W8 5SL Fax: 0171 937 5234 Tel: 0171 937 3453	Job 14 Alexander Square, SW 3
	Title Basement, Ground & First Floor plans : as existing scale=1:50 at A1 drawn: NEM date: Oct/Nov 1999

S-01  
1260

- GENERAL NOTES**
1. This drawing is the copyright of Peter Wood & Partners.
  2. All levels, setting out and dimensions must be checked on site by the Contractor and any apparent discrepancies shall be reported to the Architect before work is put in hand.
  3. This drawing is not to be scaled and must be read in conjunction with the relevant specification clauses.

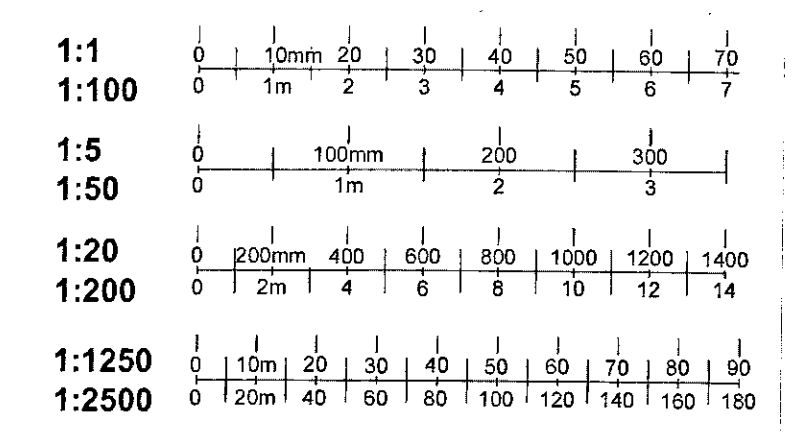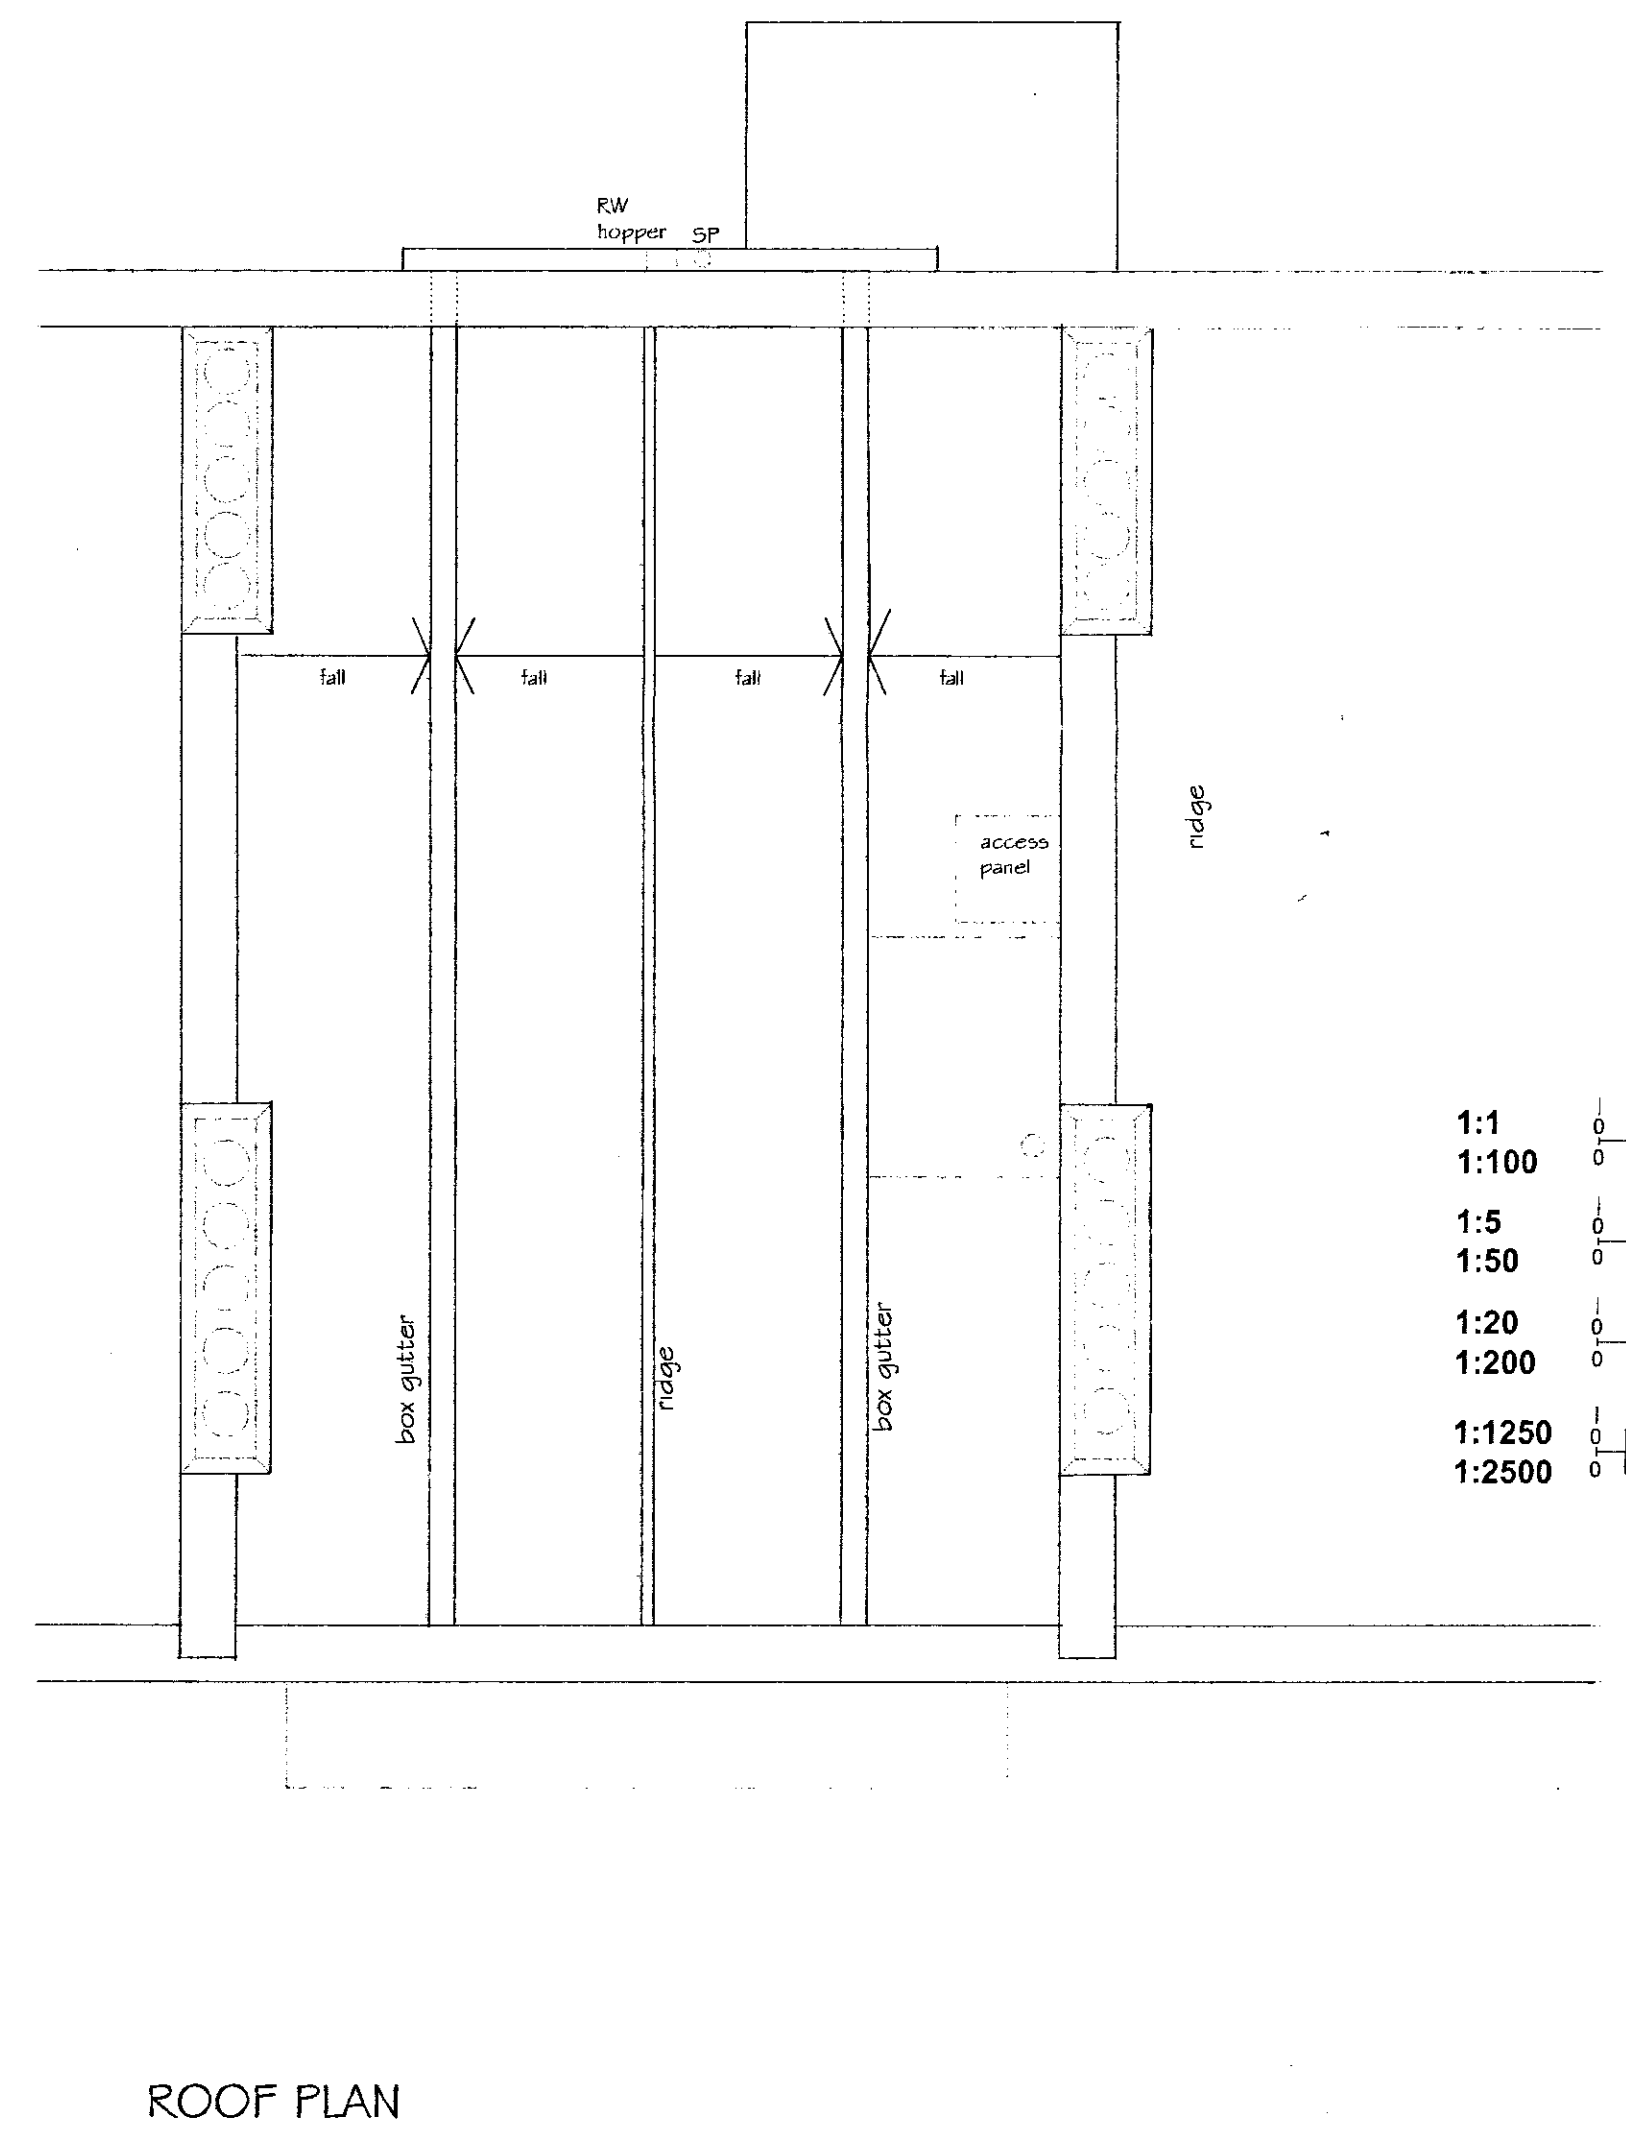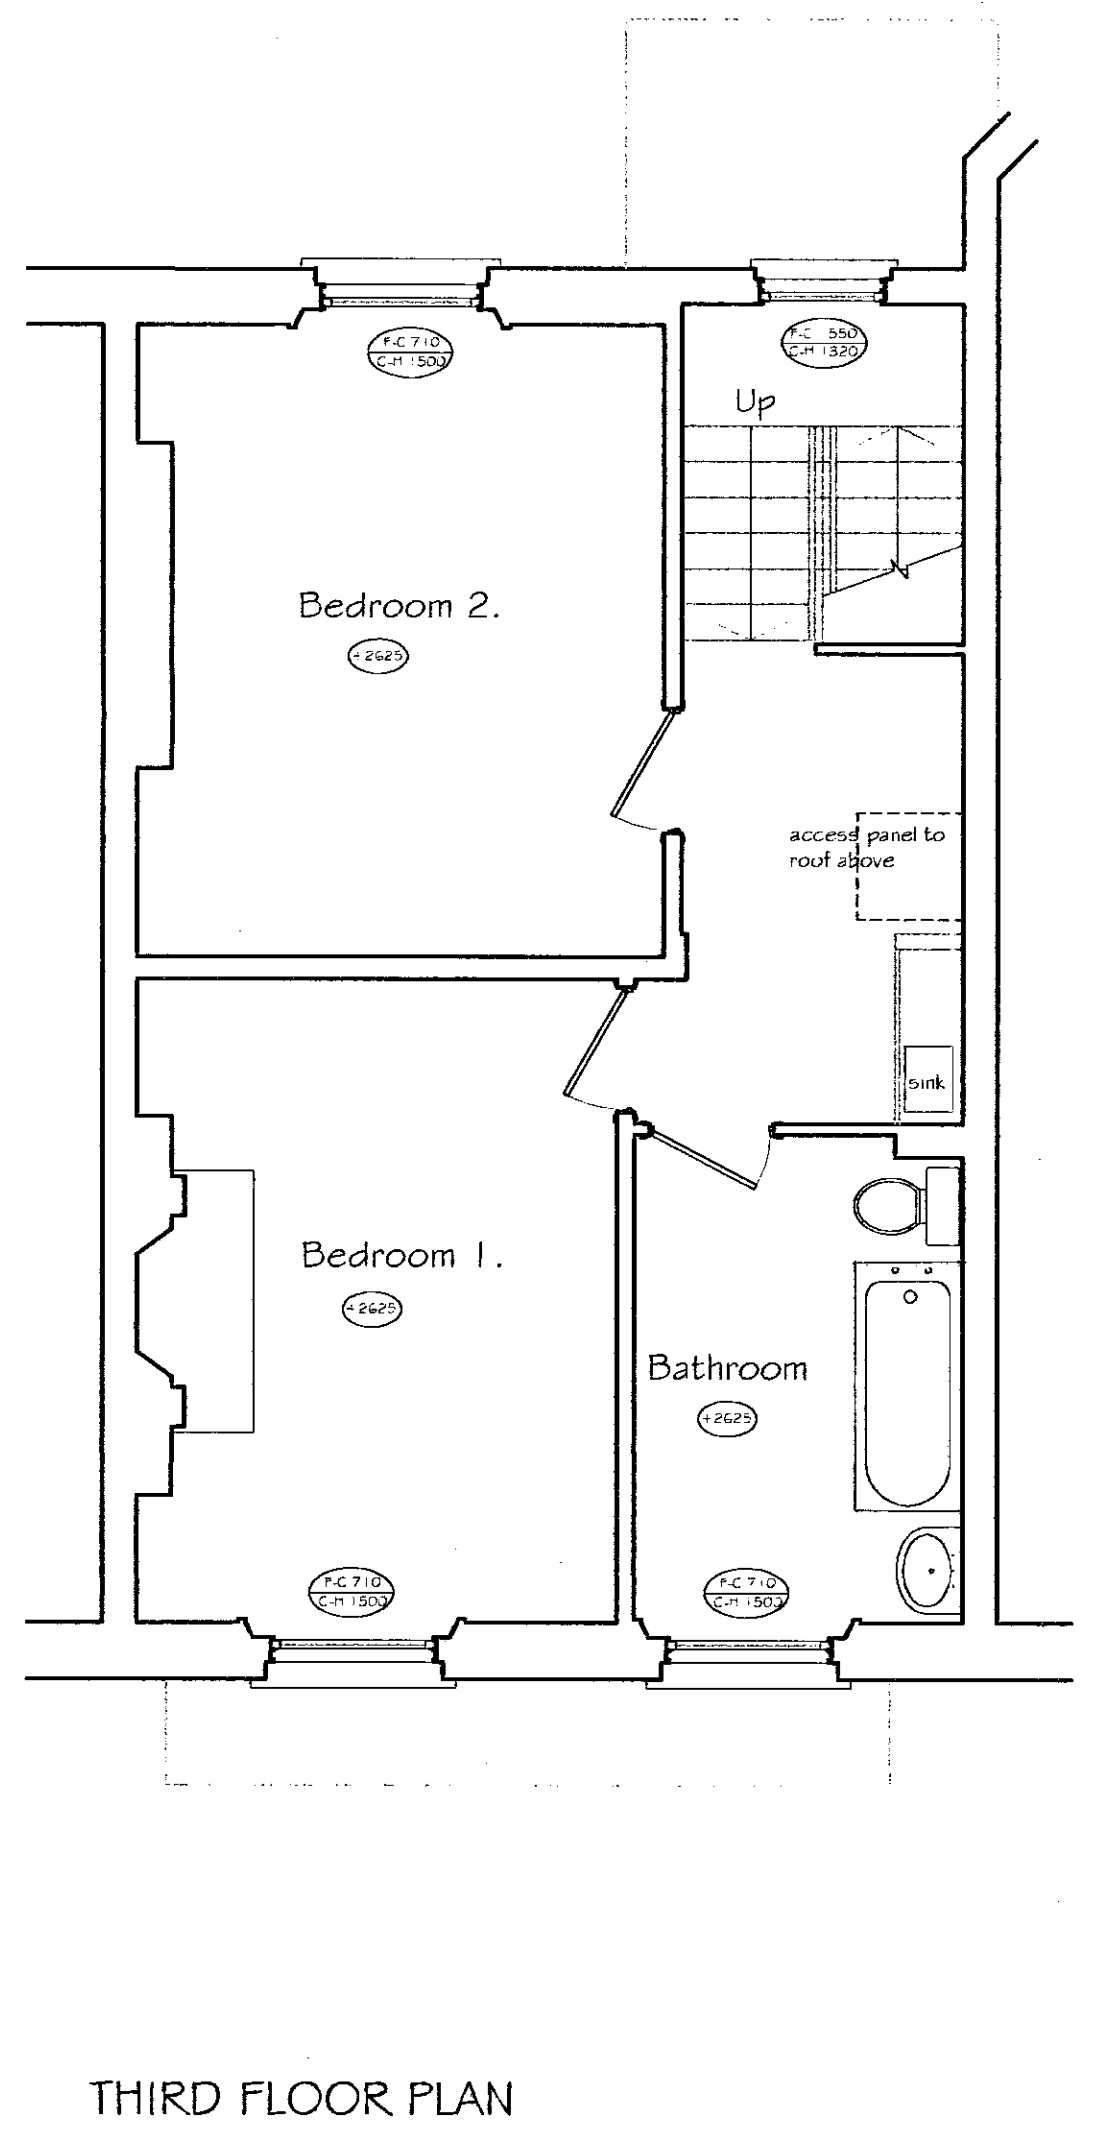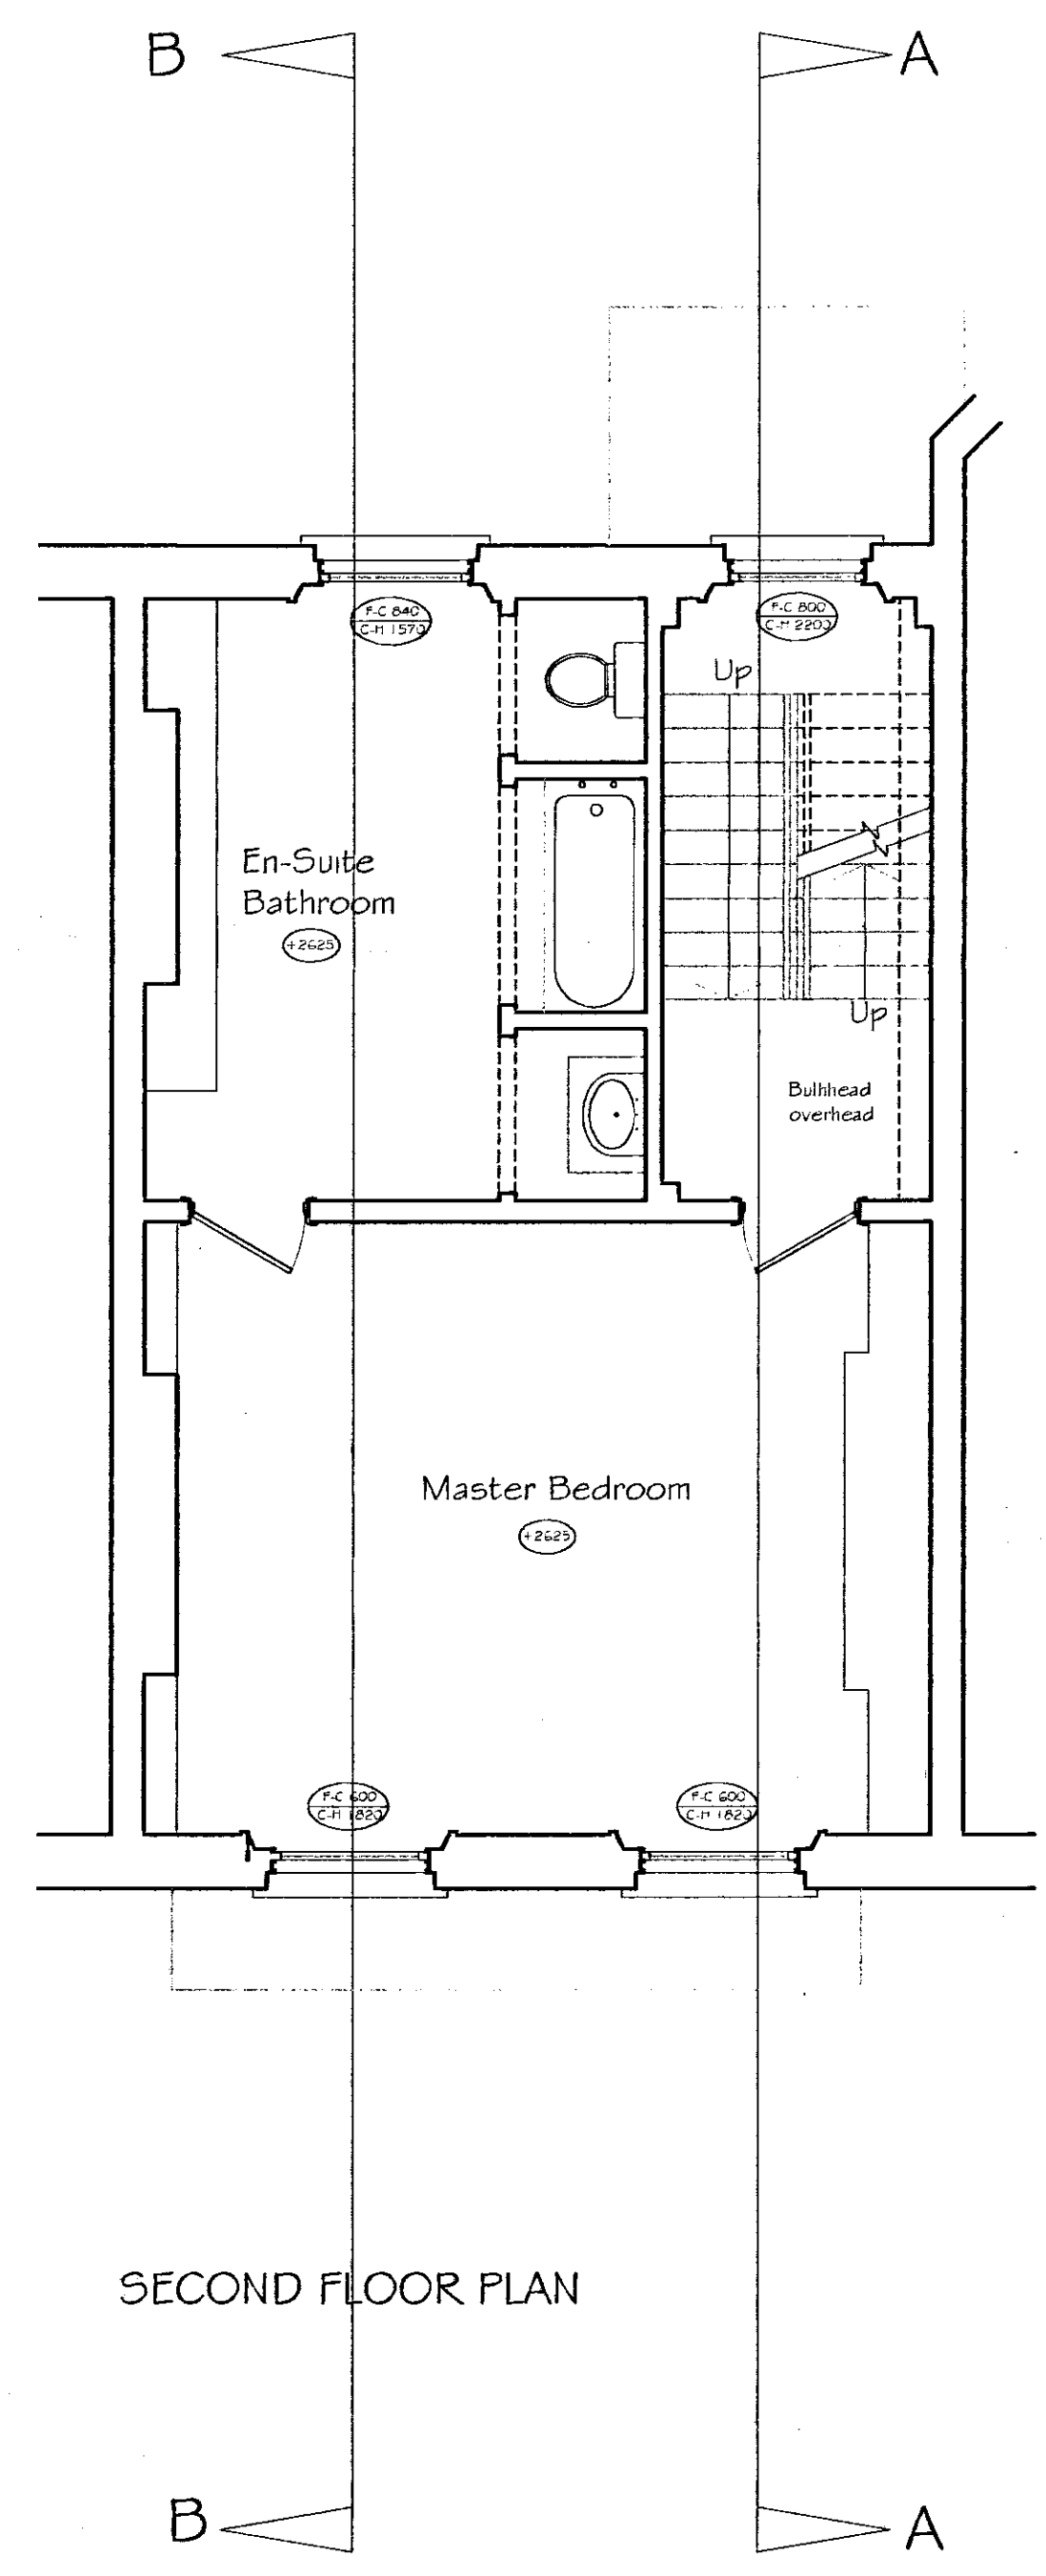


LB 99/2579  
 RECEIVED  
 TOWN PLANNING  
 21 DEC 1999  
 DELEGATED APPROVAL  
 2-MAY-2004  
 M. MUM

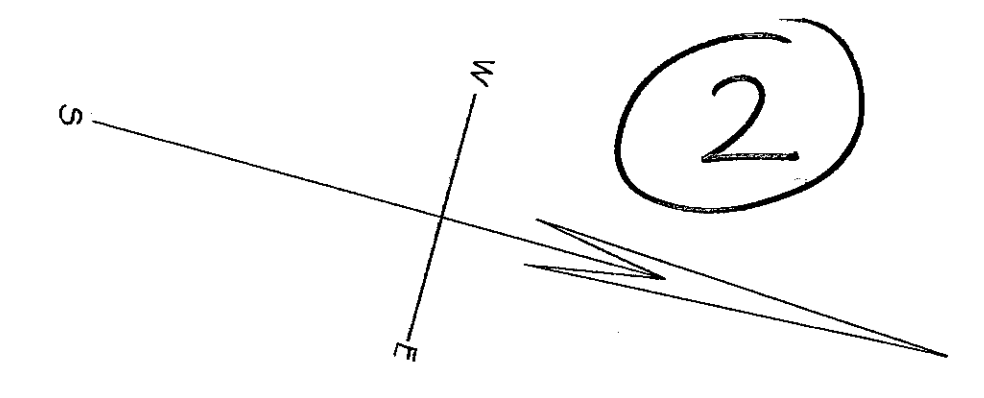


PETER WOOD & PARTNERS Architects . Designers 22B LAUNCESTON PLACE, LONDON W8 5SL Fax: 0171 937 5234 Tel: 0171 937 3453	Job 14 Alexander Square, SW 3	
	Title Second and Third Floor Plans, Roof Plan - as existing	5-02 1260
scale=1:50 at A1 drawn: NFM date: 02/12/1999		

GENERAL NOTES

1. This drawing is the copyright of Peter Wood & Partners.
2. All levels, setting out and dimensions must be checked on site by the Contractor and any apparent discrepancies shall be reported to the Architect before work is put in hand.
3. This drawing is not to be scaled and must be read in conjunction with the relevant specification clauses.

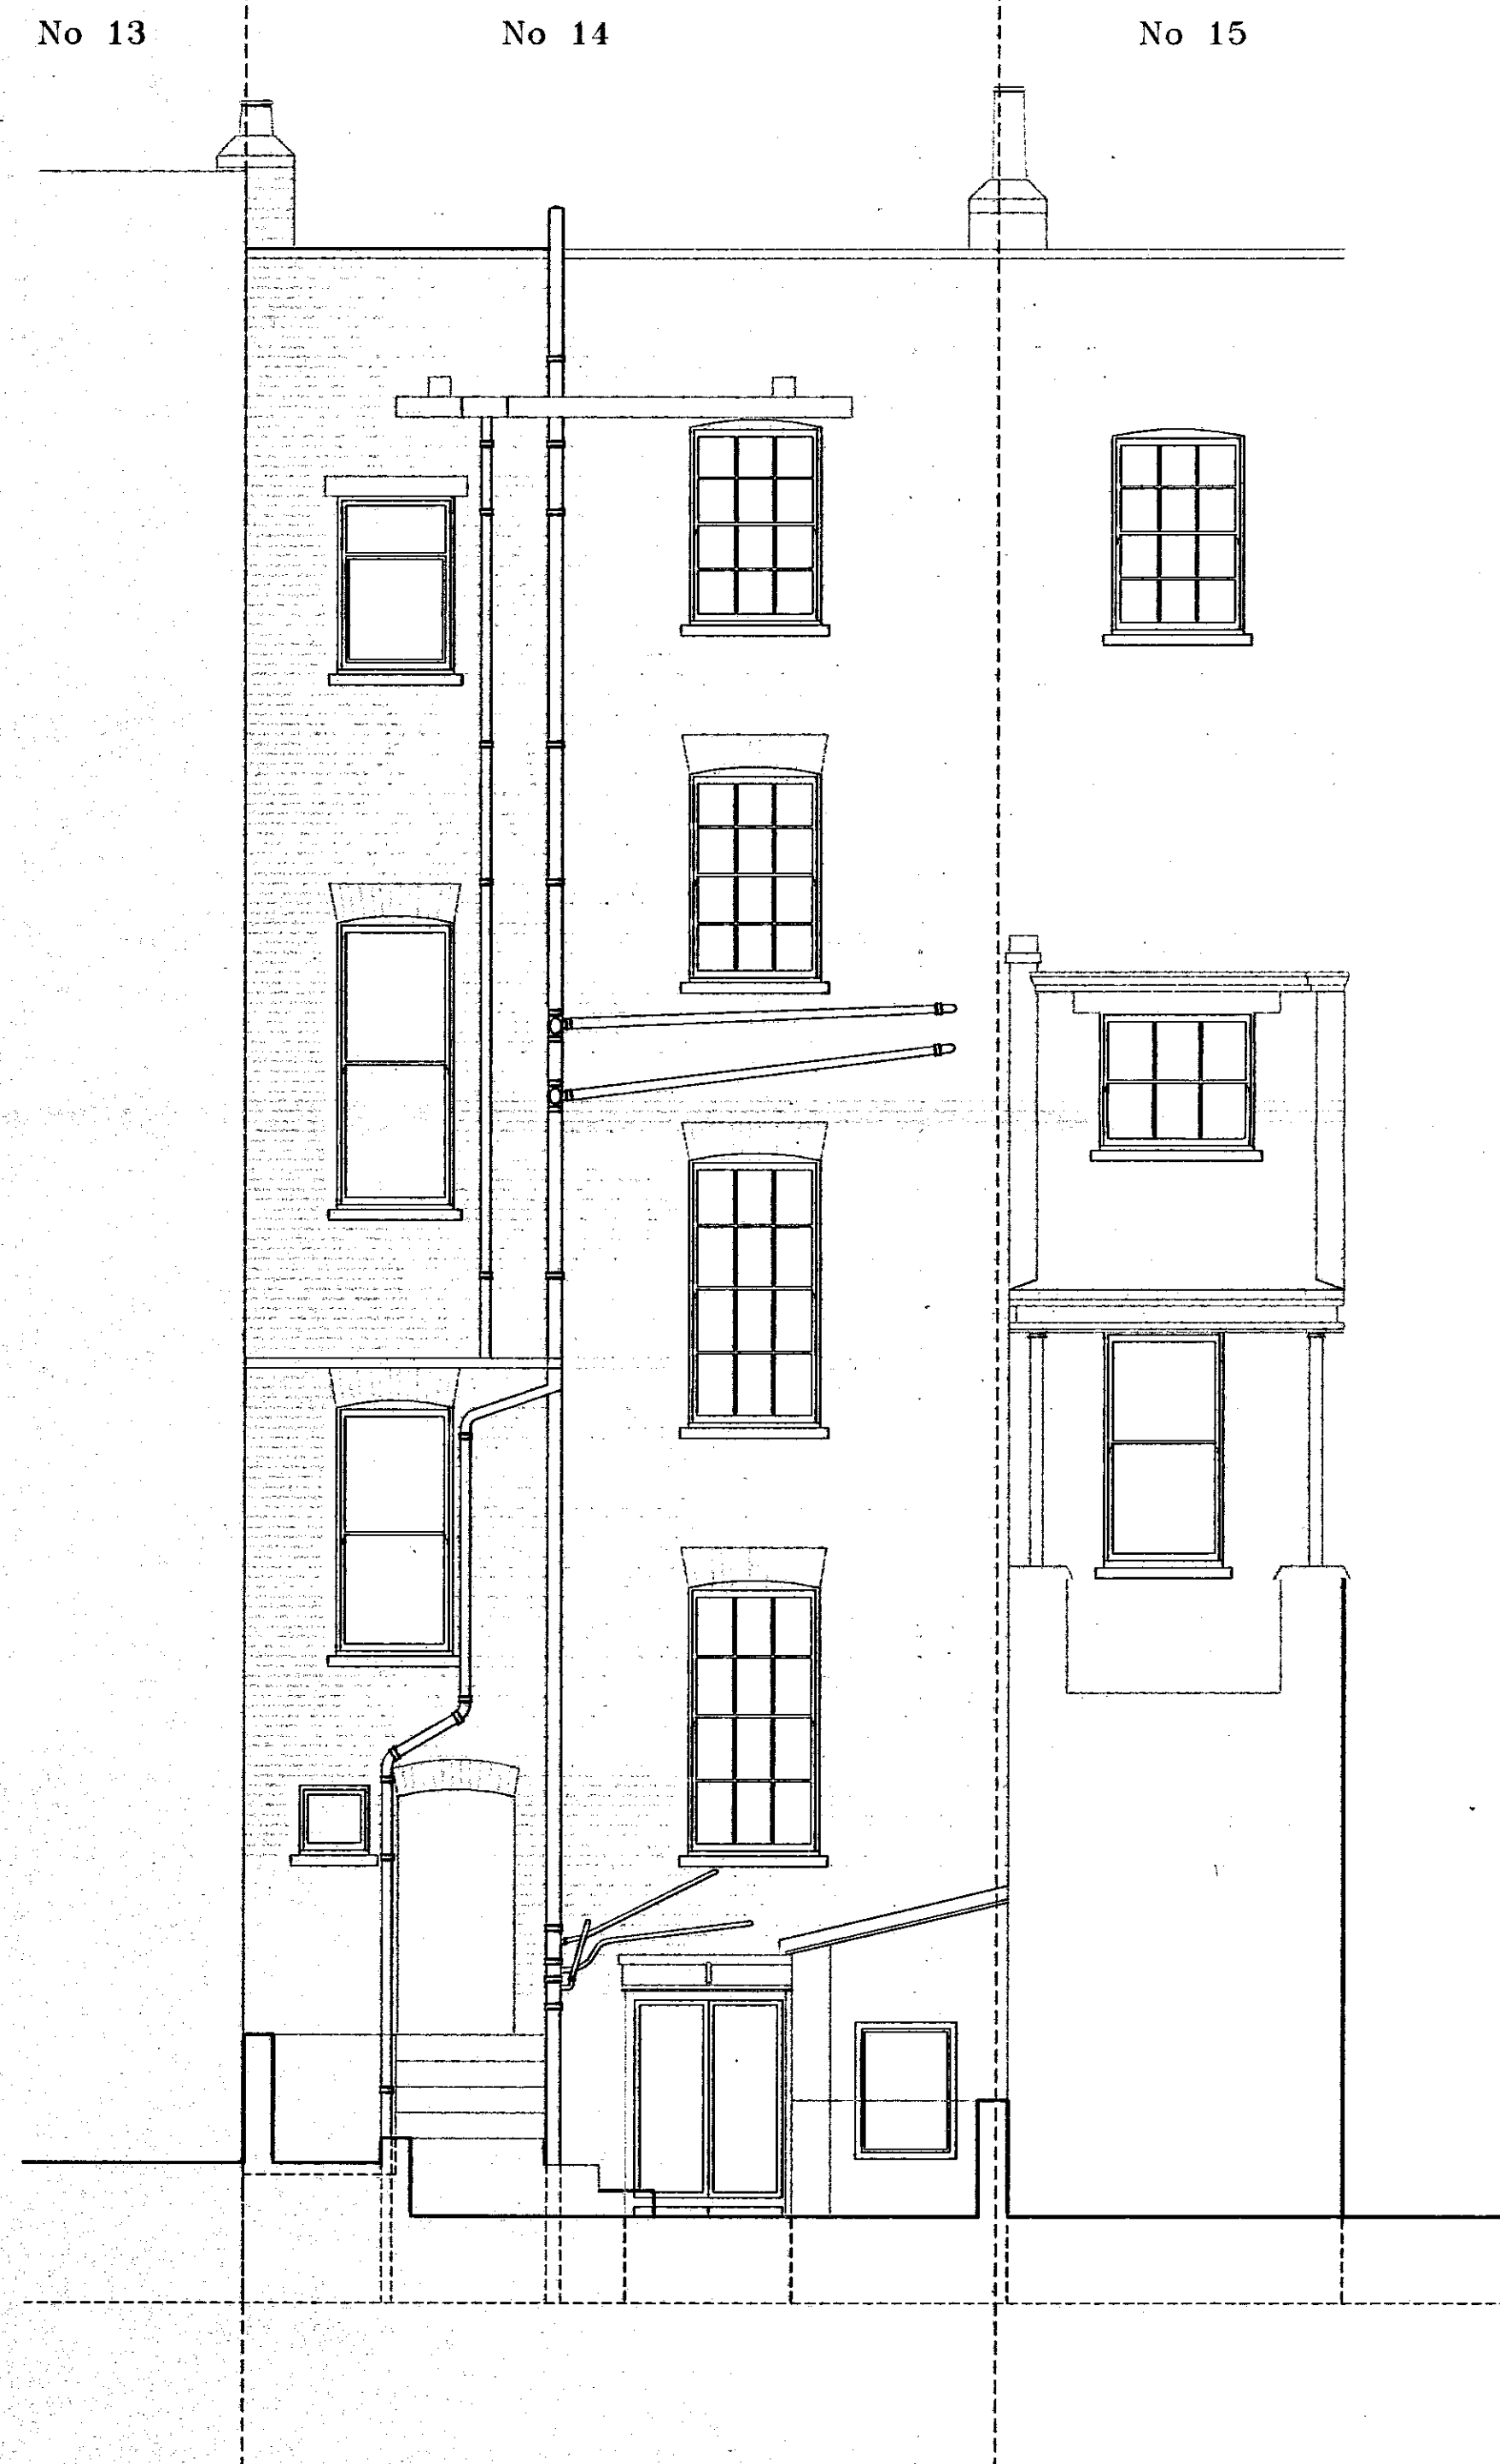

REAR ELEVATION

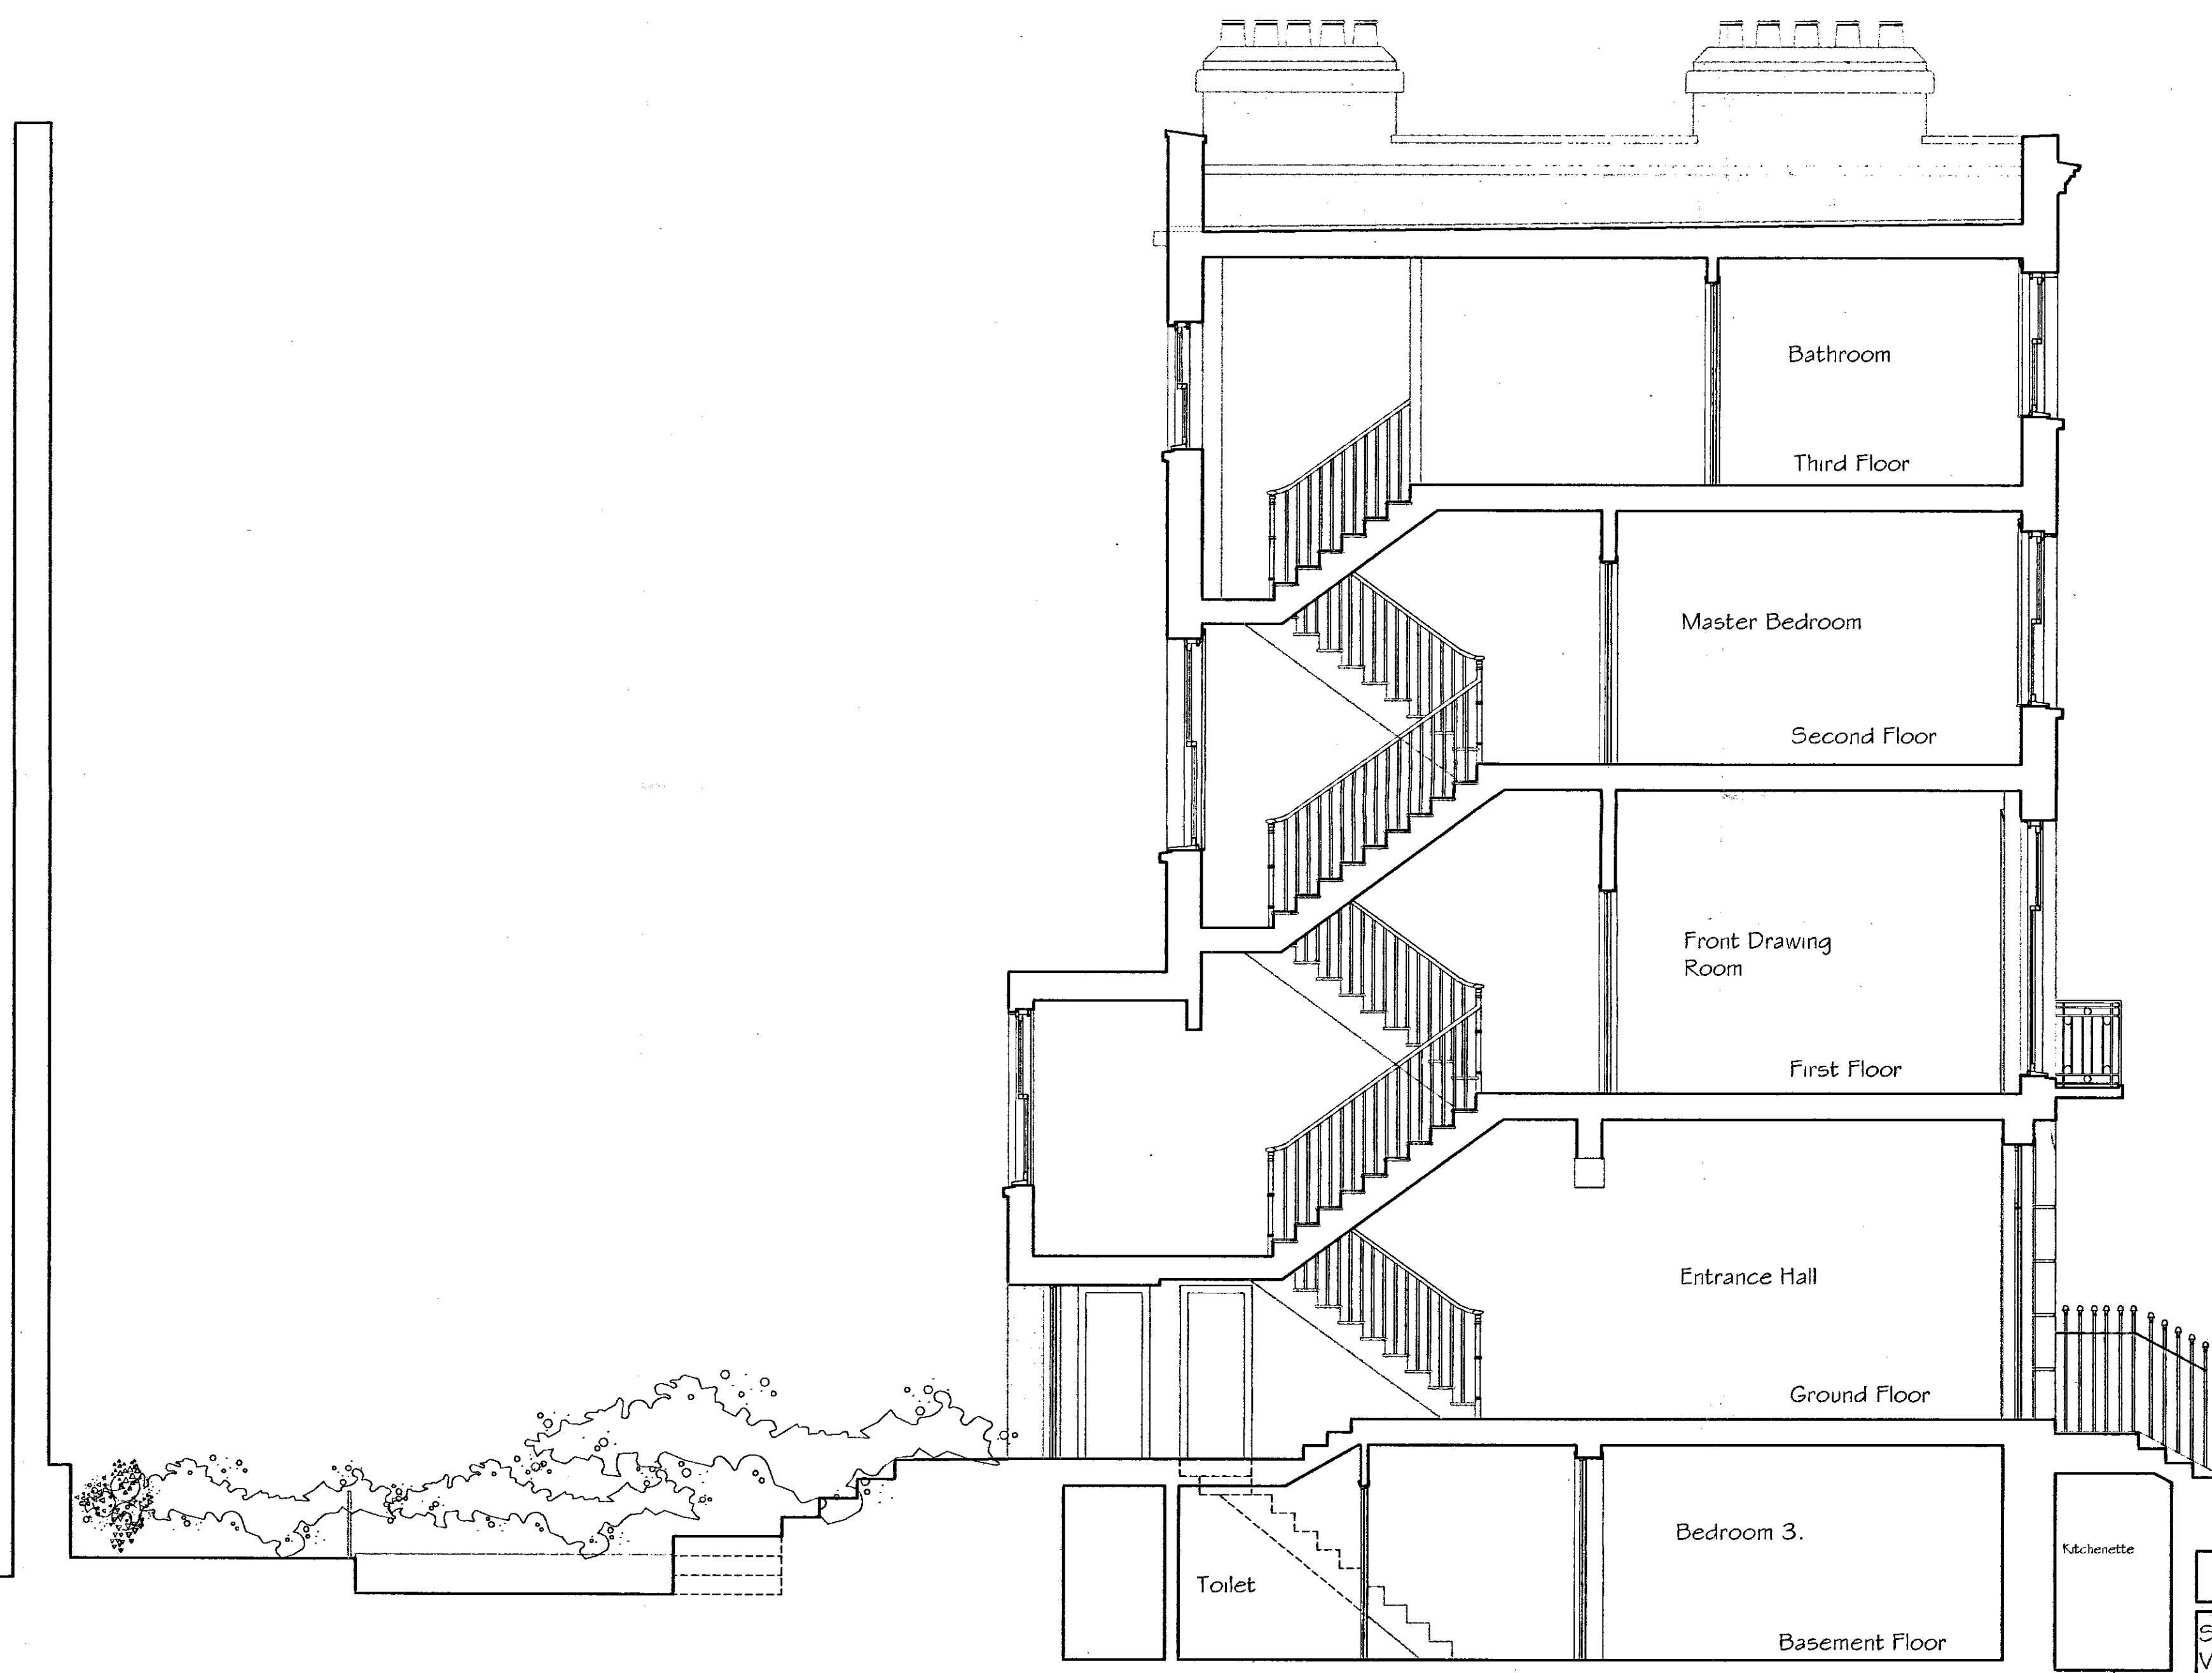

SECTION A - A

EB992579  
 RICKS & CO.  
 TOWN PLANNING  
 21 WELLS ROAD  
 READING  
 DELEGATED APPROVAL  
 2-MAY 2000  
 M. JONES


③

1:1	0 10mm 20 30 40 50 60 70
1:100	0 1m 2 3 4 5 6 7
1:5	0 100mm 200 300
1:50	0 1m 2 3
1:20	0 200mm 400 600 800 1000 1200 1400
1:200	0 2m 4 6 8 10 12 14
1:1250	0 10m 20 30 40 50 60 70 80 90
1:2500	0 20m 40 60 80 100 120 140 160 180



PETER WOOD & PARTNERS Architects . Designers 22B LAUNCESTON PLACE, LONDON W8 6DL Fax: 0171 937 5234 Tel: 0171 937 5453	Job 14 Alexander Square, SW 3
	Title Rear Elevation, Section A-A as existing
scale: 1:50 at A1   drawn: NTA   date: 03/10/1999	5-03 1260

**GENERAL NOTES**

1. This drawing is the copyright of Peter Wood & Partners.
2. All levels, setting out and dimensions must be checked on site by the Contractor and any apparent discrepancies shall be reported to the Architect before work is put in hand.
3. This drawing is not to be scaled and must be read in conjunction with the relevant specification clauses.

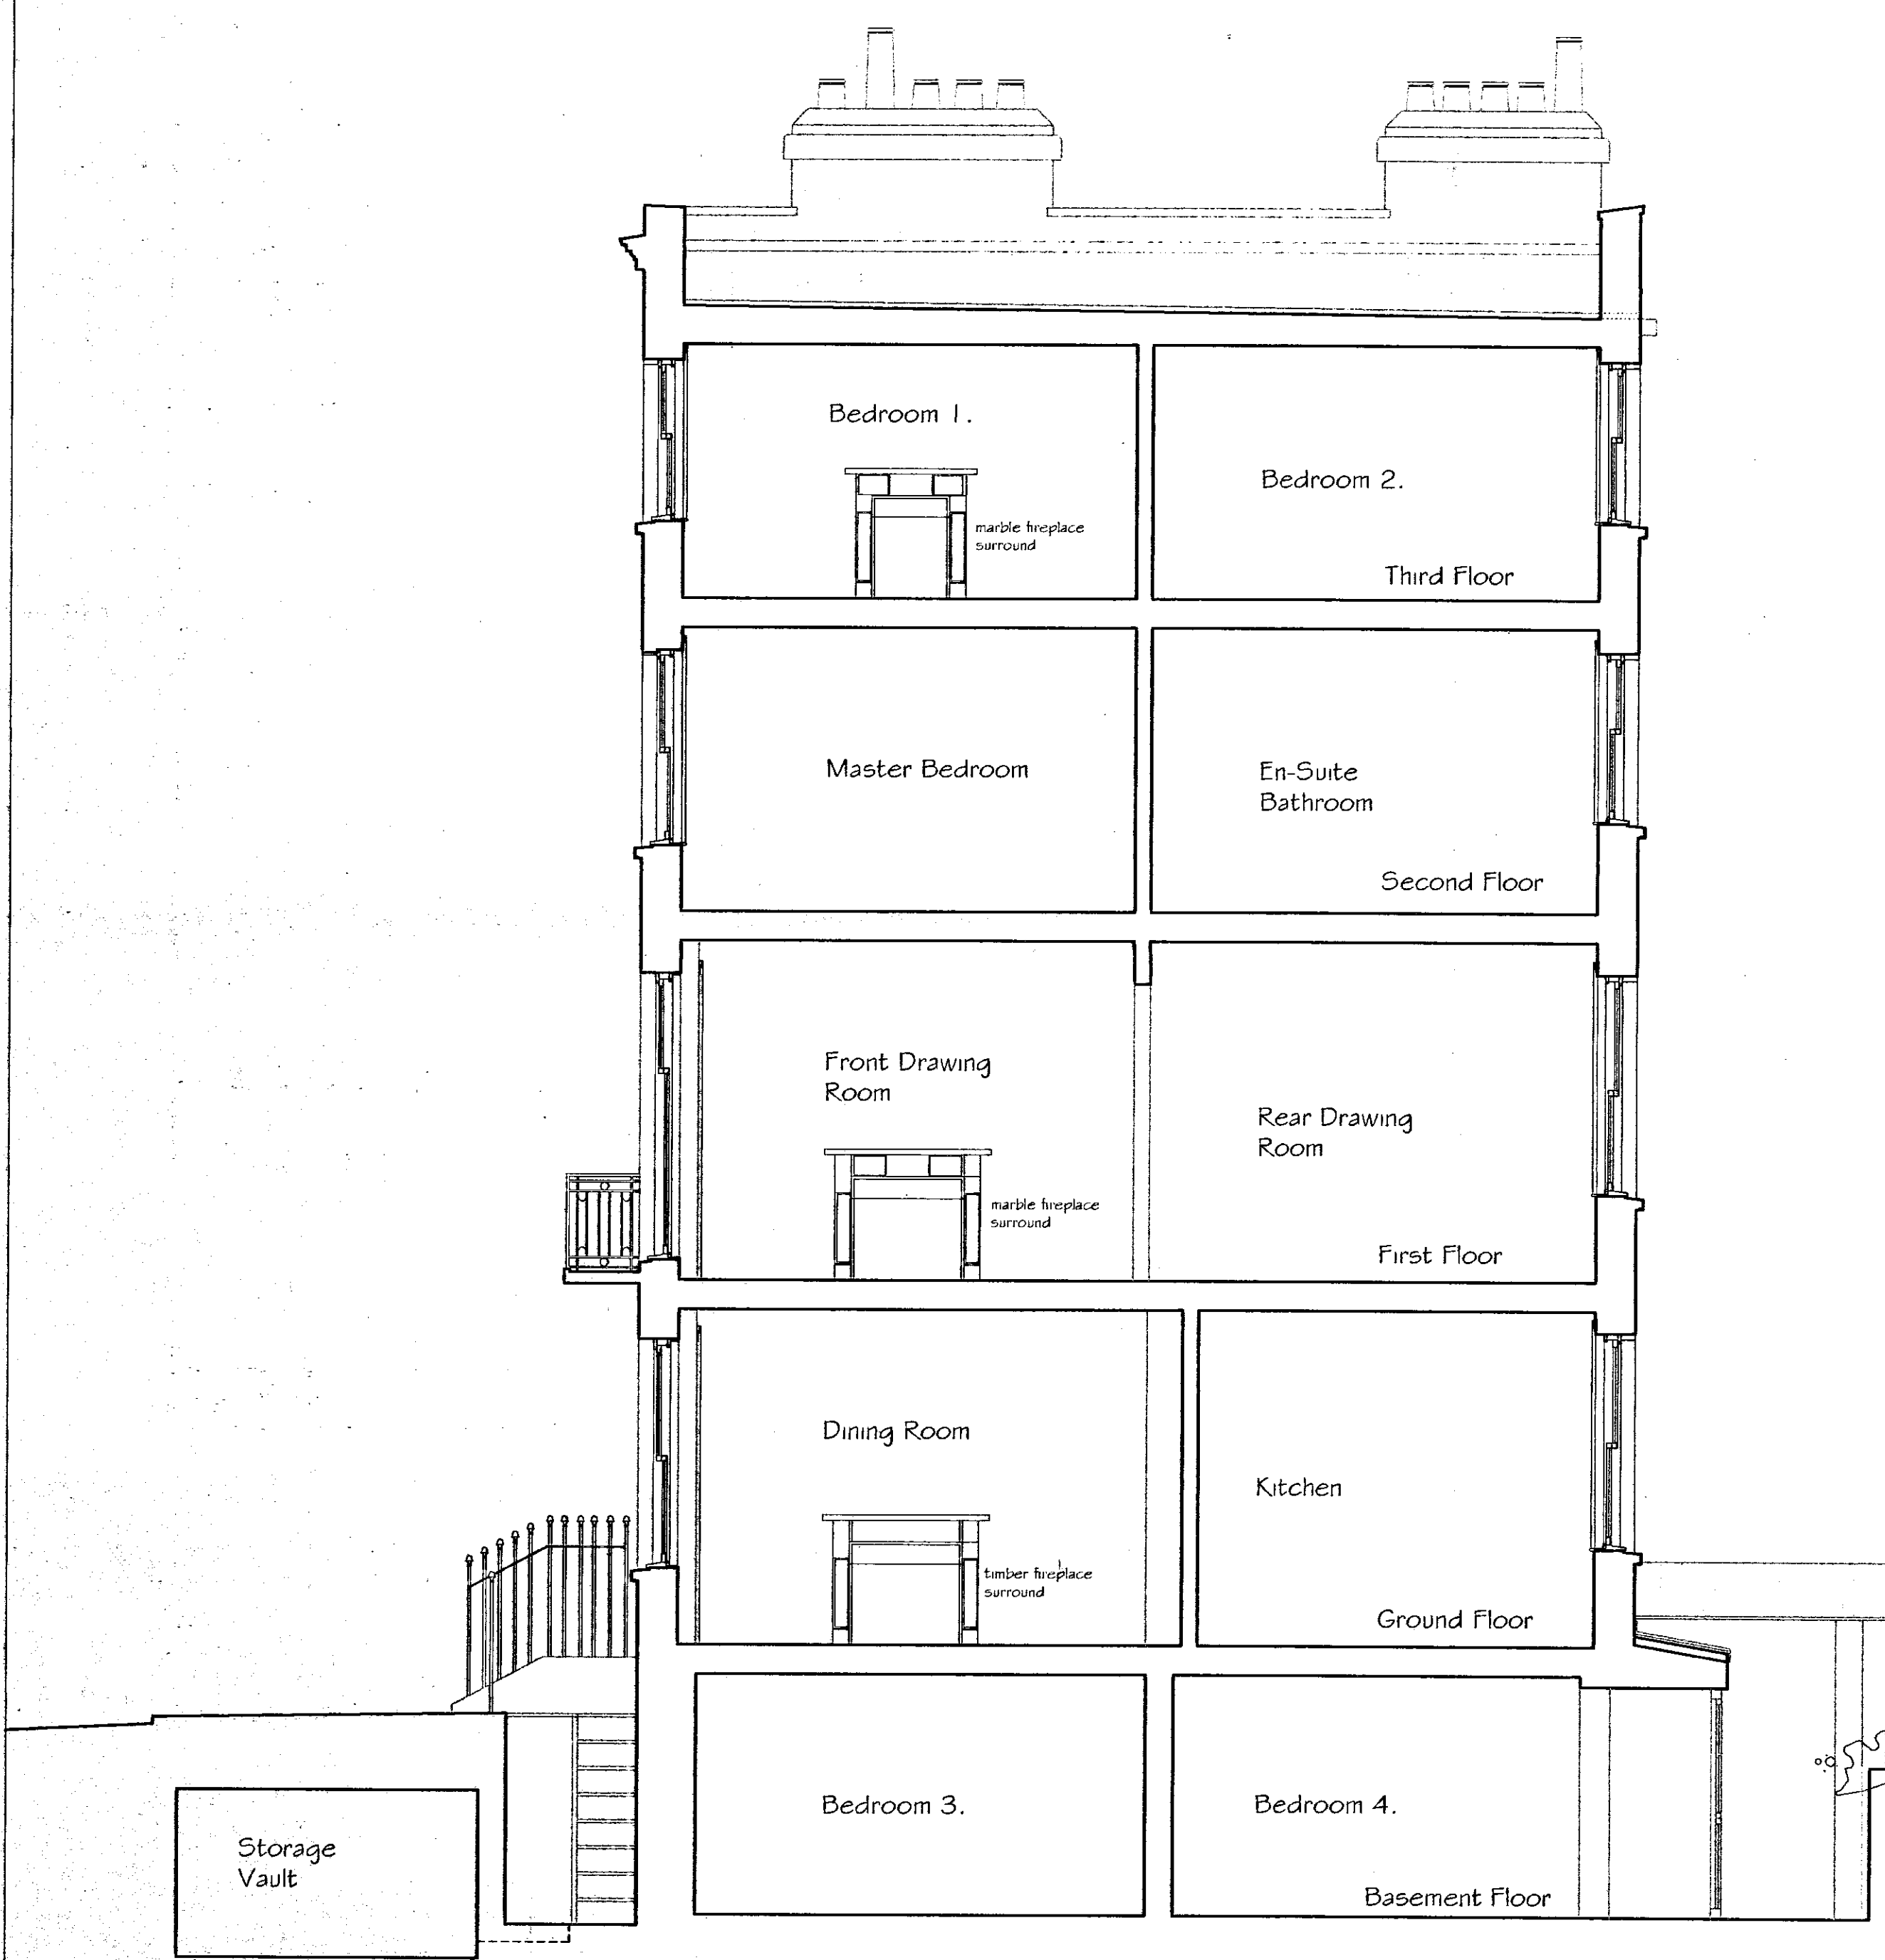

SECTION B - B

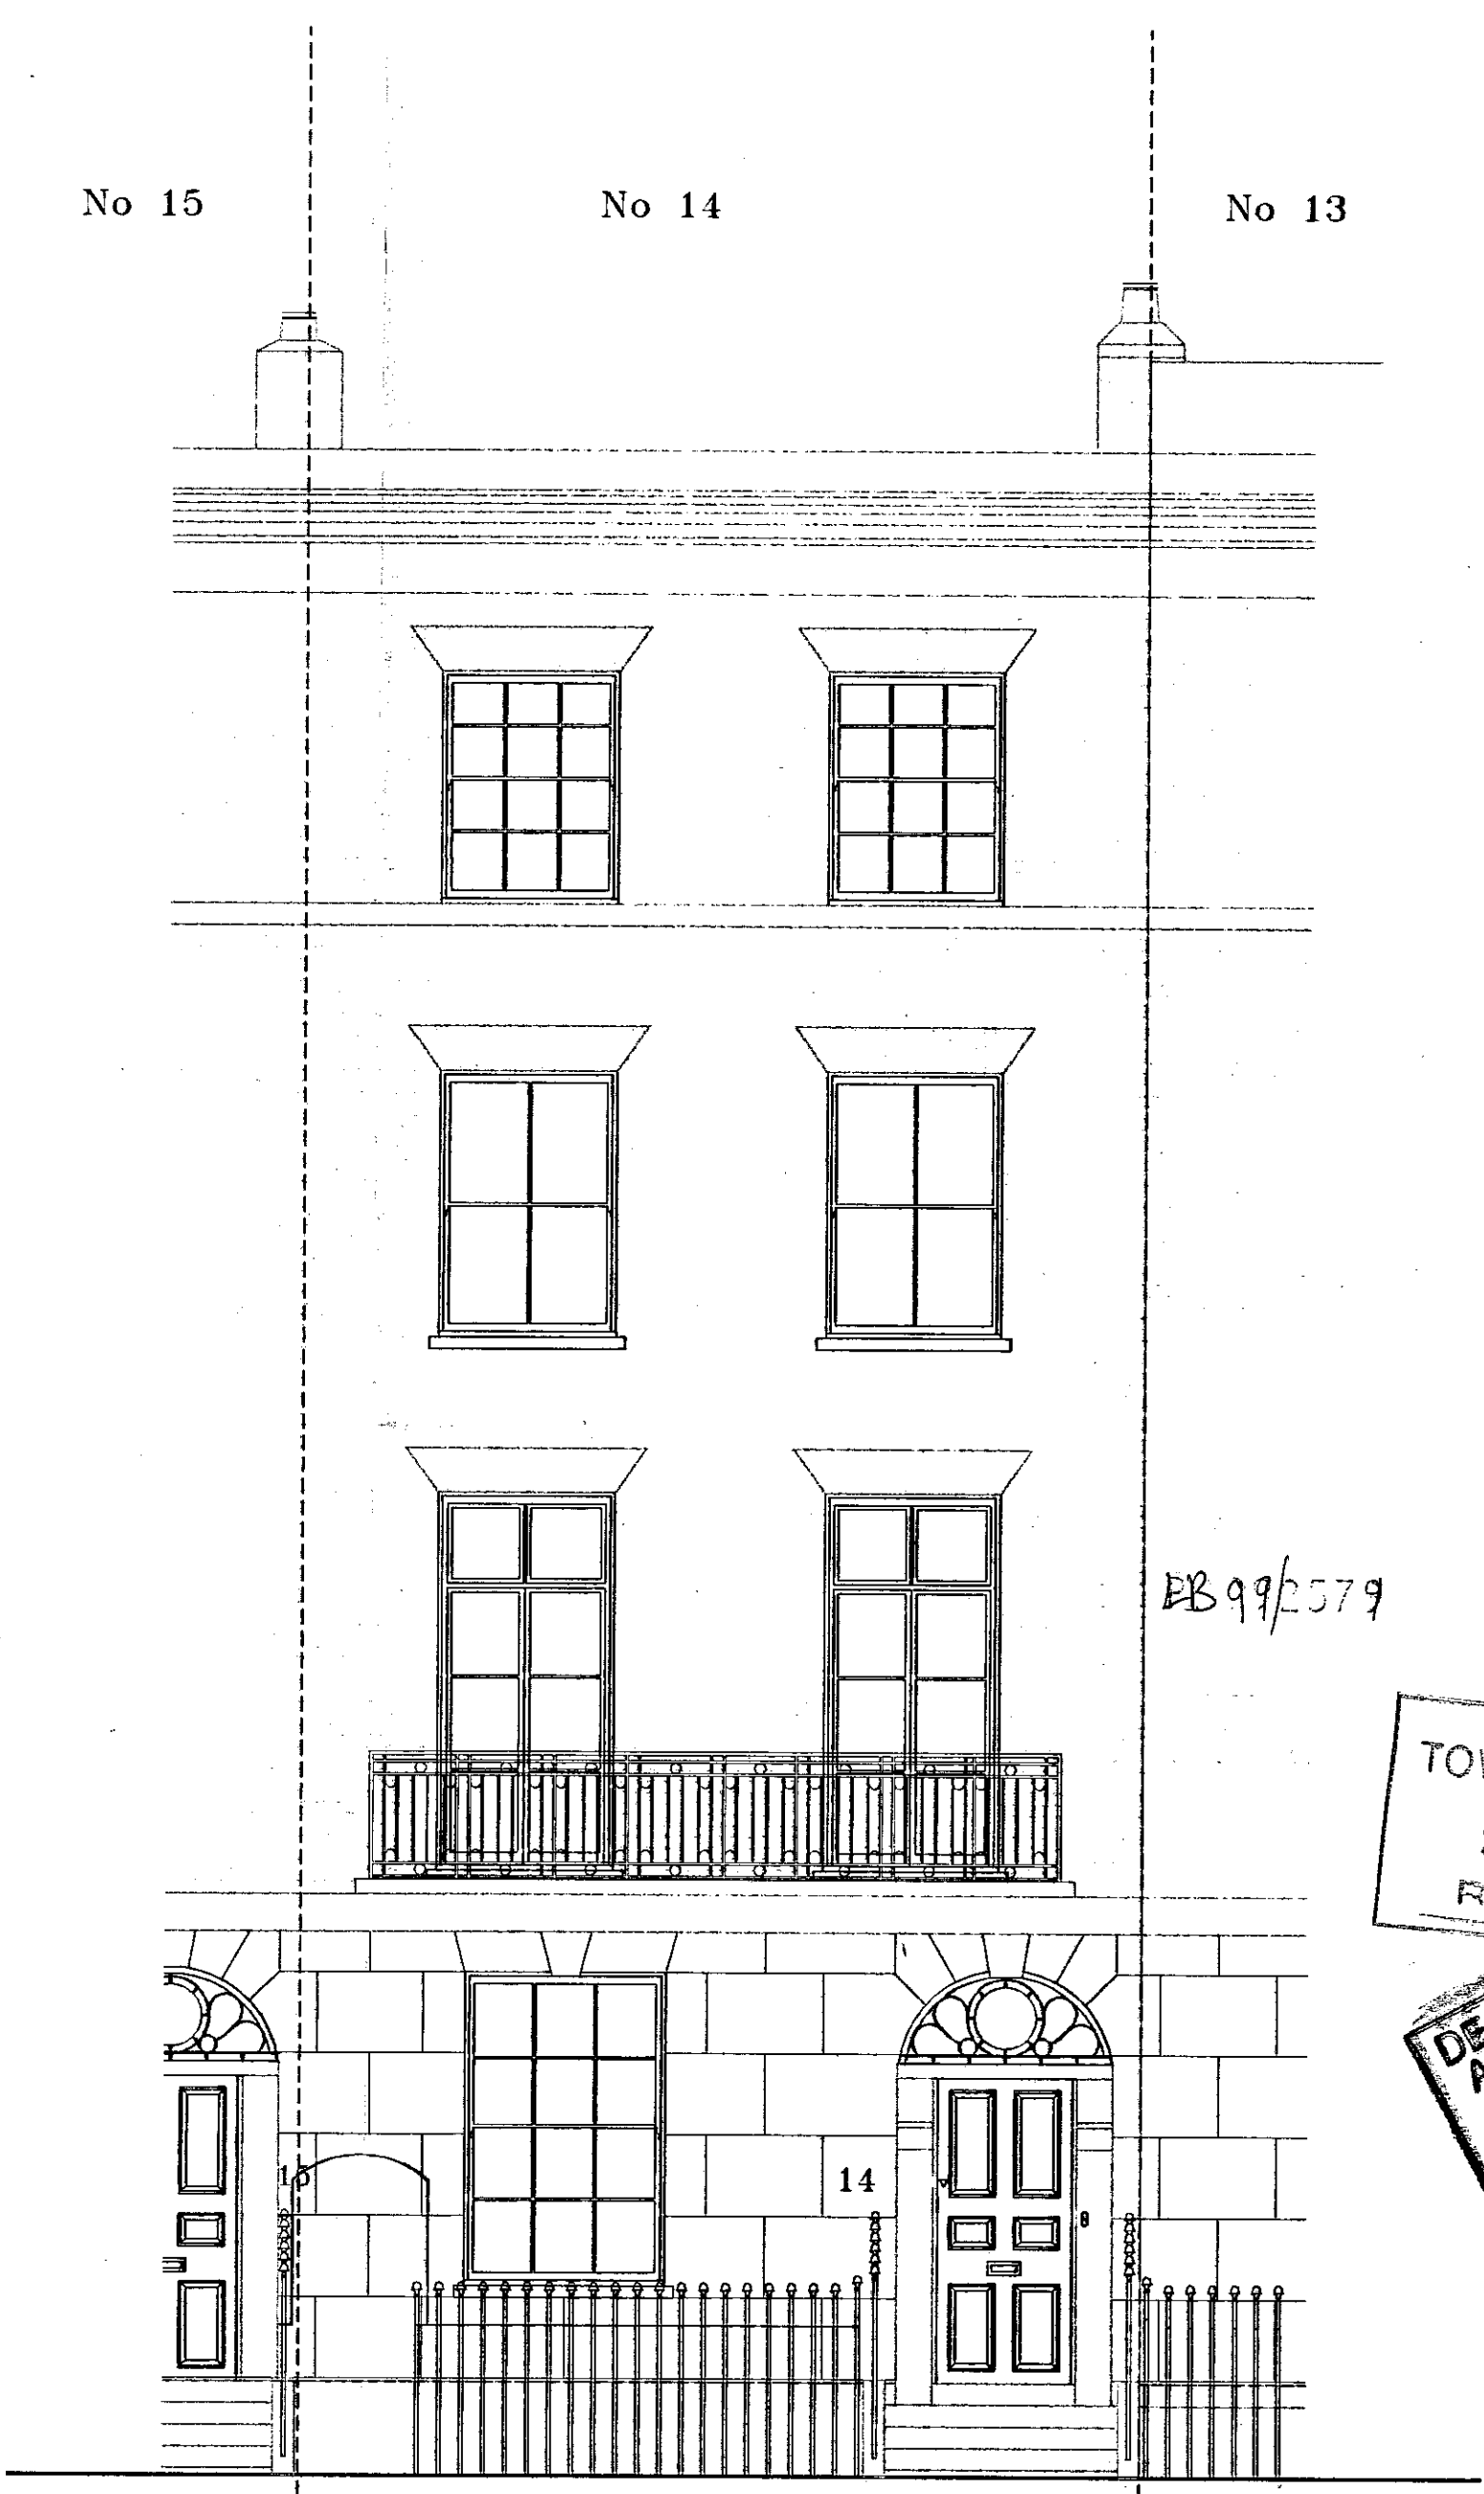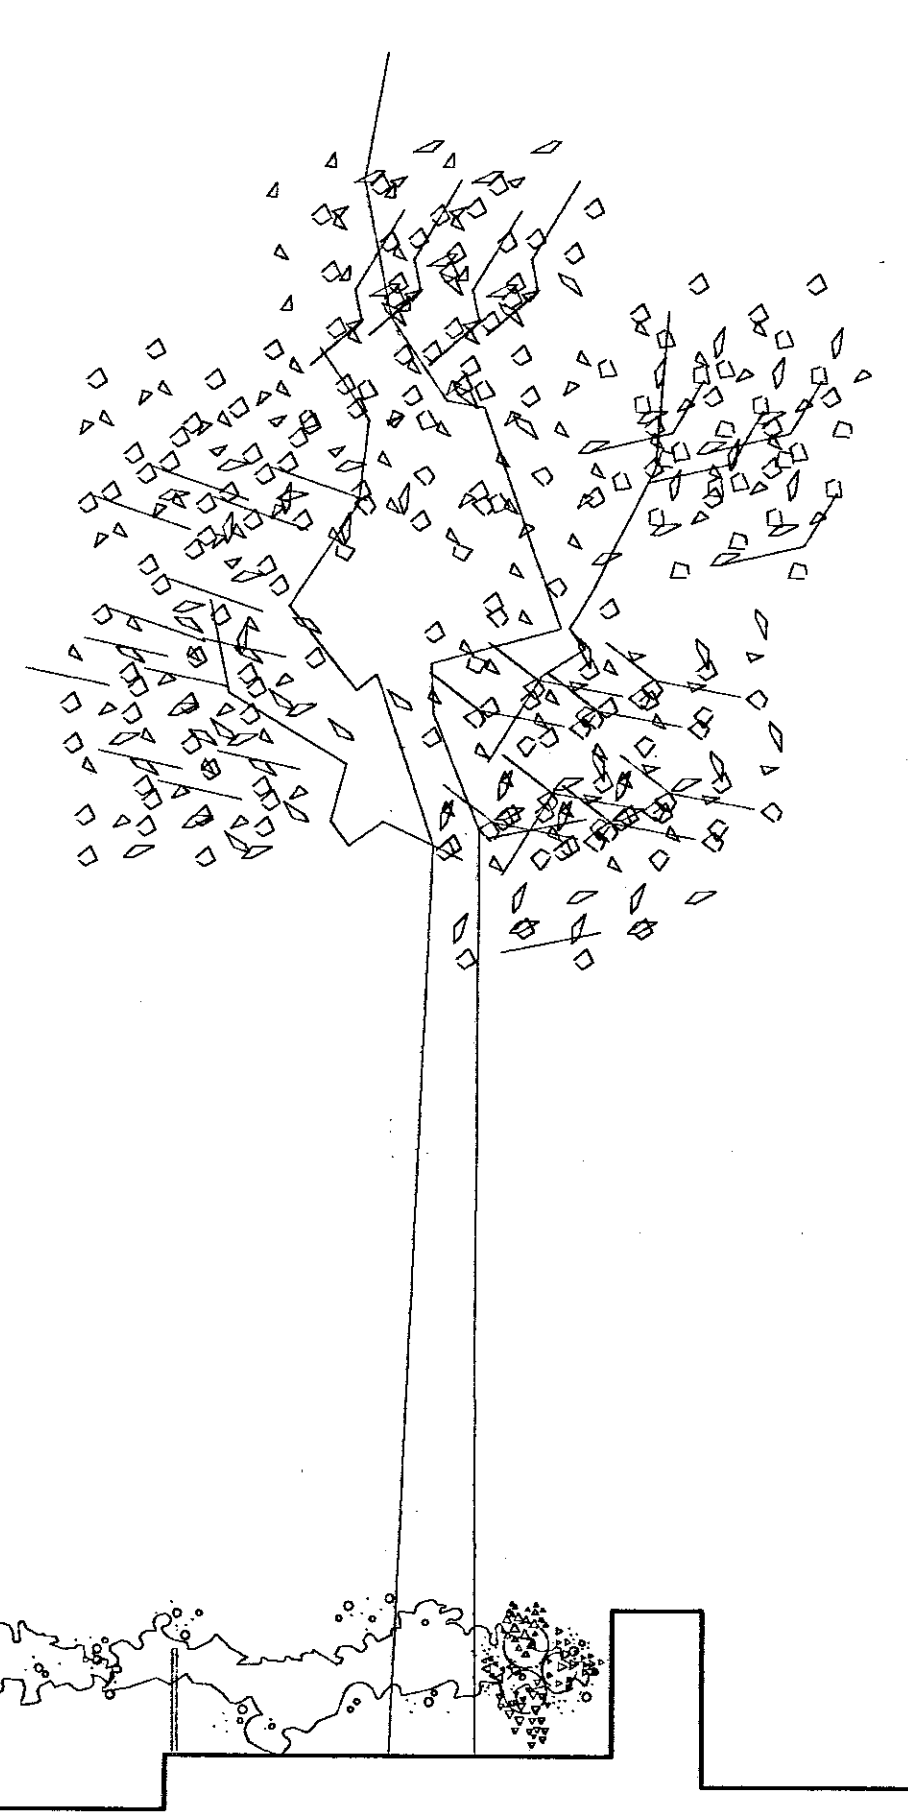

FRONT ELEVATION

1:1	0   10mm   20   30   40   50   60   70
1:100	0   1m   2   3   4   5   6   7
1:5	0   100mm   200   300
1:50	0   1m   2   3
1:20	0   200mm   400   600   800   1000   1200   1400
1:200	0   2m   4   6   8   10   12   14
1:1250	0   10m   20   30   40   50   60   70   80   90
1:2500	0   20m   40   60   80   100   120   140   160   180

4



EB 99/2579

RECEIVED  
TOWN PLANNING  
21 DEC 1999  
RECEIVED  
DELEGATED APPROVAL  
25 MAY 2000  
M. FRODIP

<b>PETER WOOD &amp; PARTNERS</b> Architects . Designers	<b>Job</b> 14 Alexander Square, SW 3
22B LAUNCESTON PLACE, LONDON W8 6EL	<b>Title</b> Front Elevation, Section B-B as existing
<b>Fax:</b> 0171 937 5234 <b>Tel:</b> 0171 937 3463	<b>Scale:</b> 1:50 at A1 <b>Drawn:</b> NFM <b>Date:</b> 26/09/1999
	<b>S-04</b> <b>1260</b>



- GENERAL NOTES**
1. This drawing is the copyright of Peter Wood & Partners.
  2. All levels, setting out and dimensions must be checked on site by the Contractor and any apparent discrepancies shall be reported to the Architect before work is put in hand.
  3. This drawing is not to be scaled and must be read in conjunction with the relevant specification clauses.

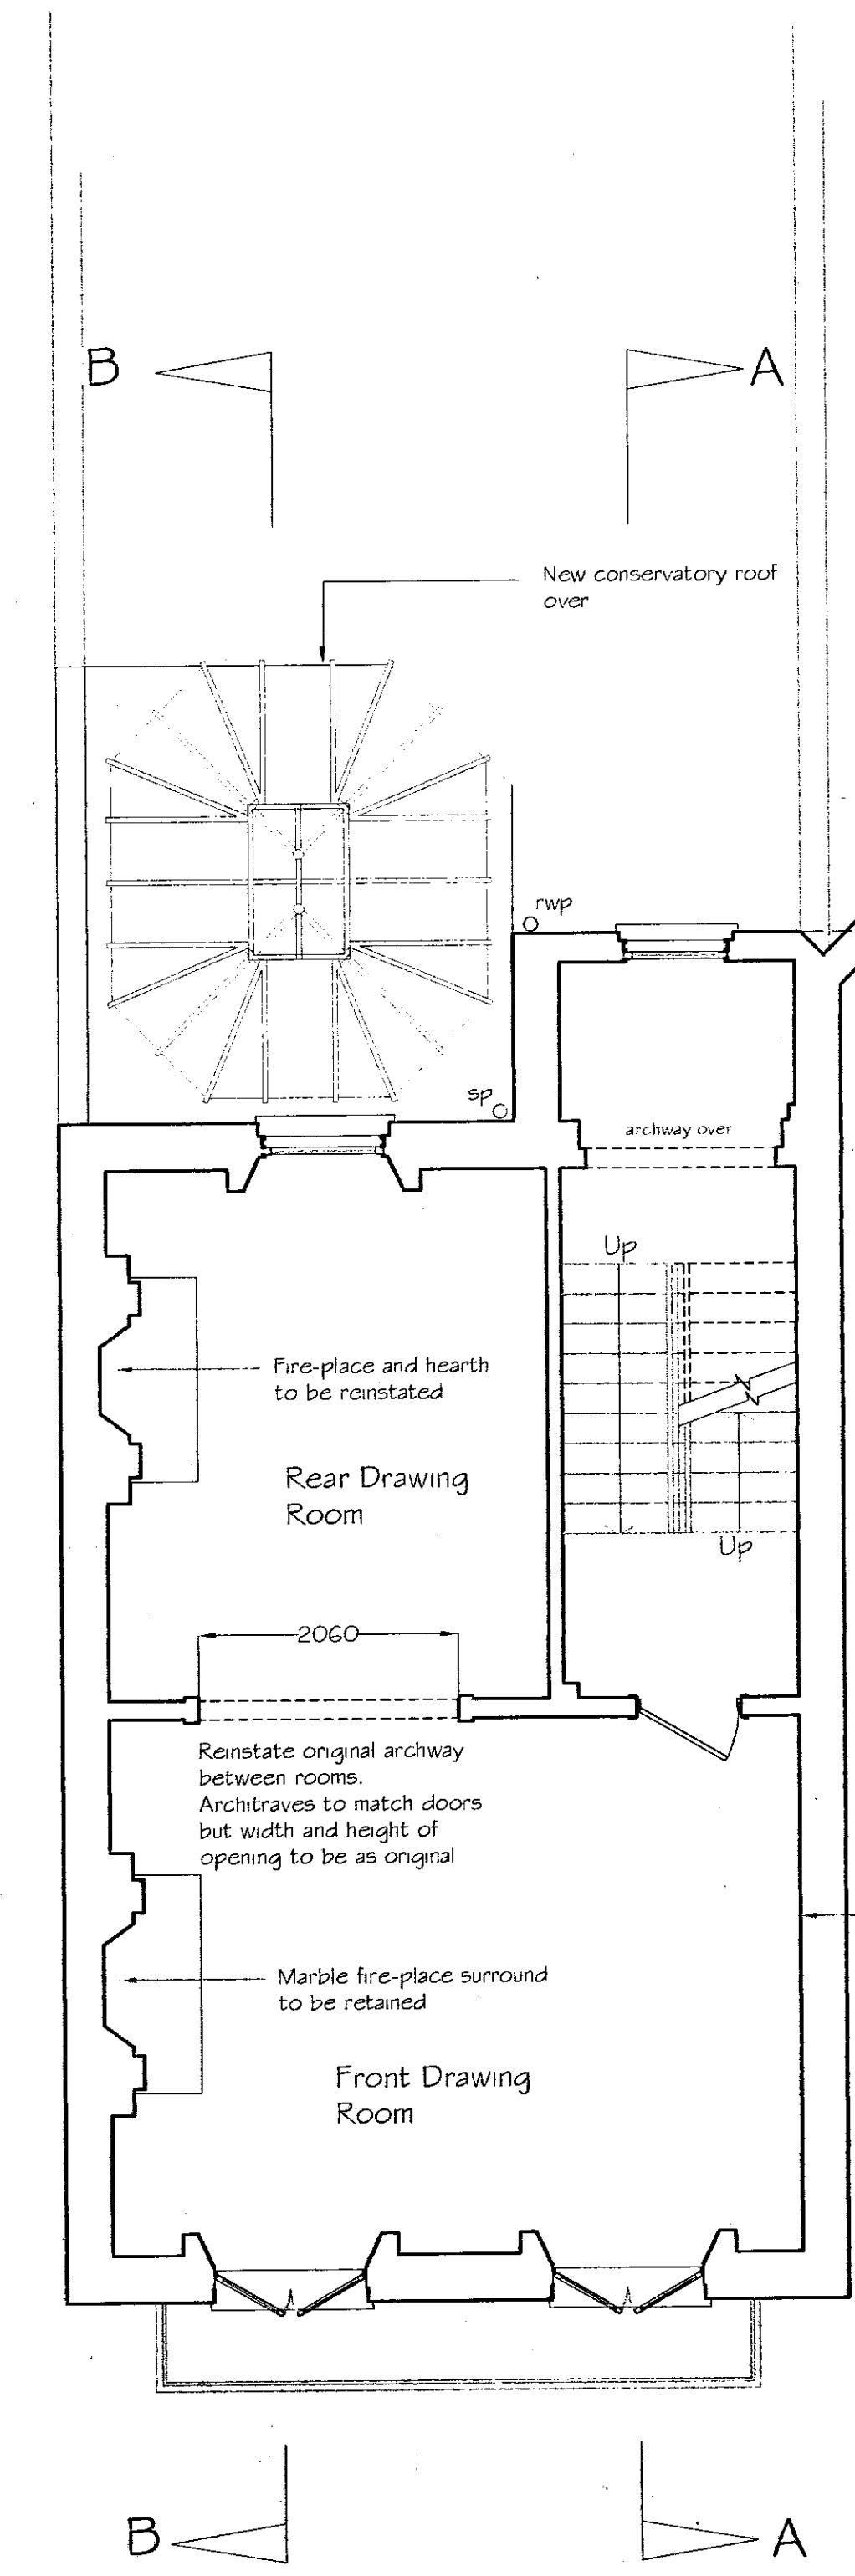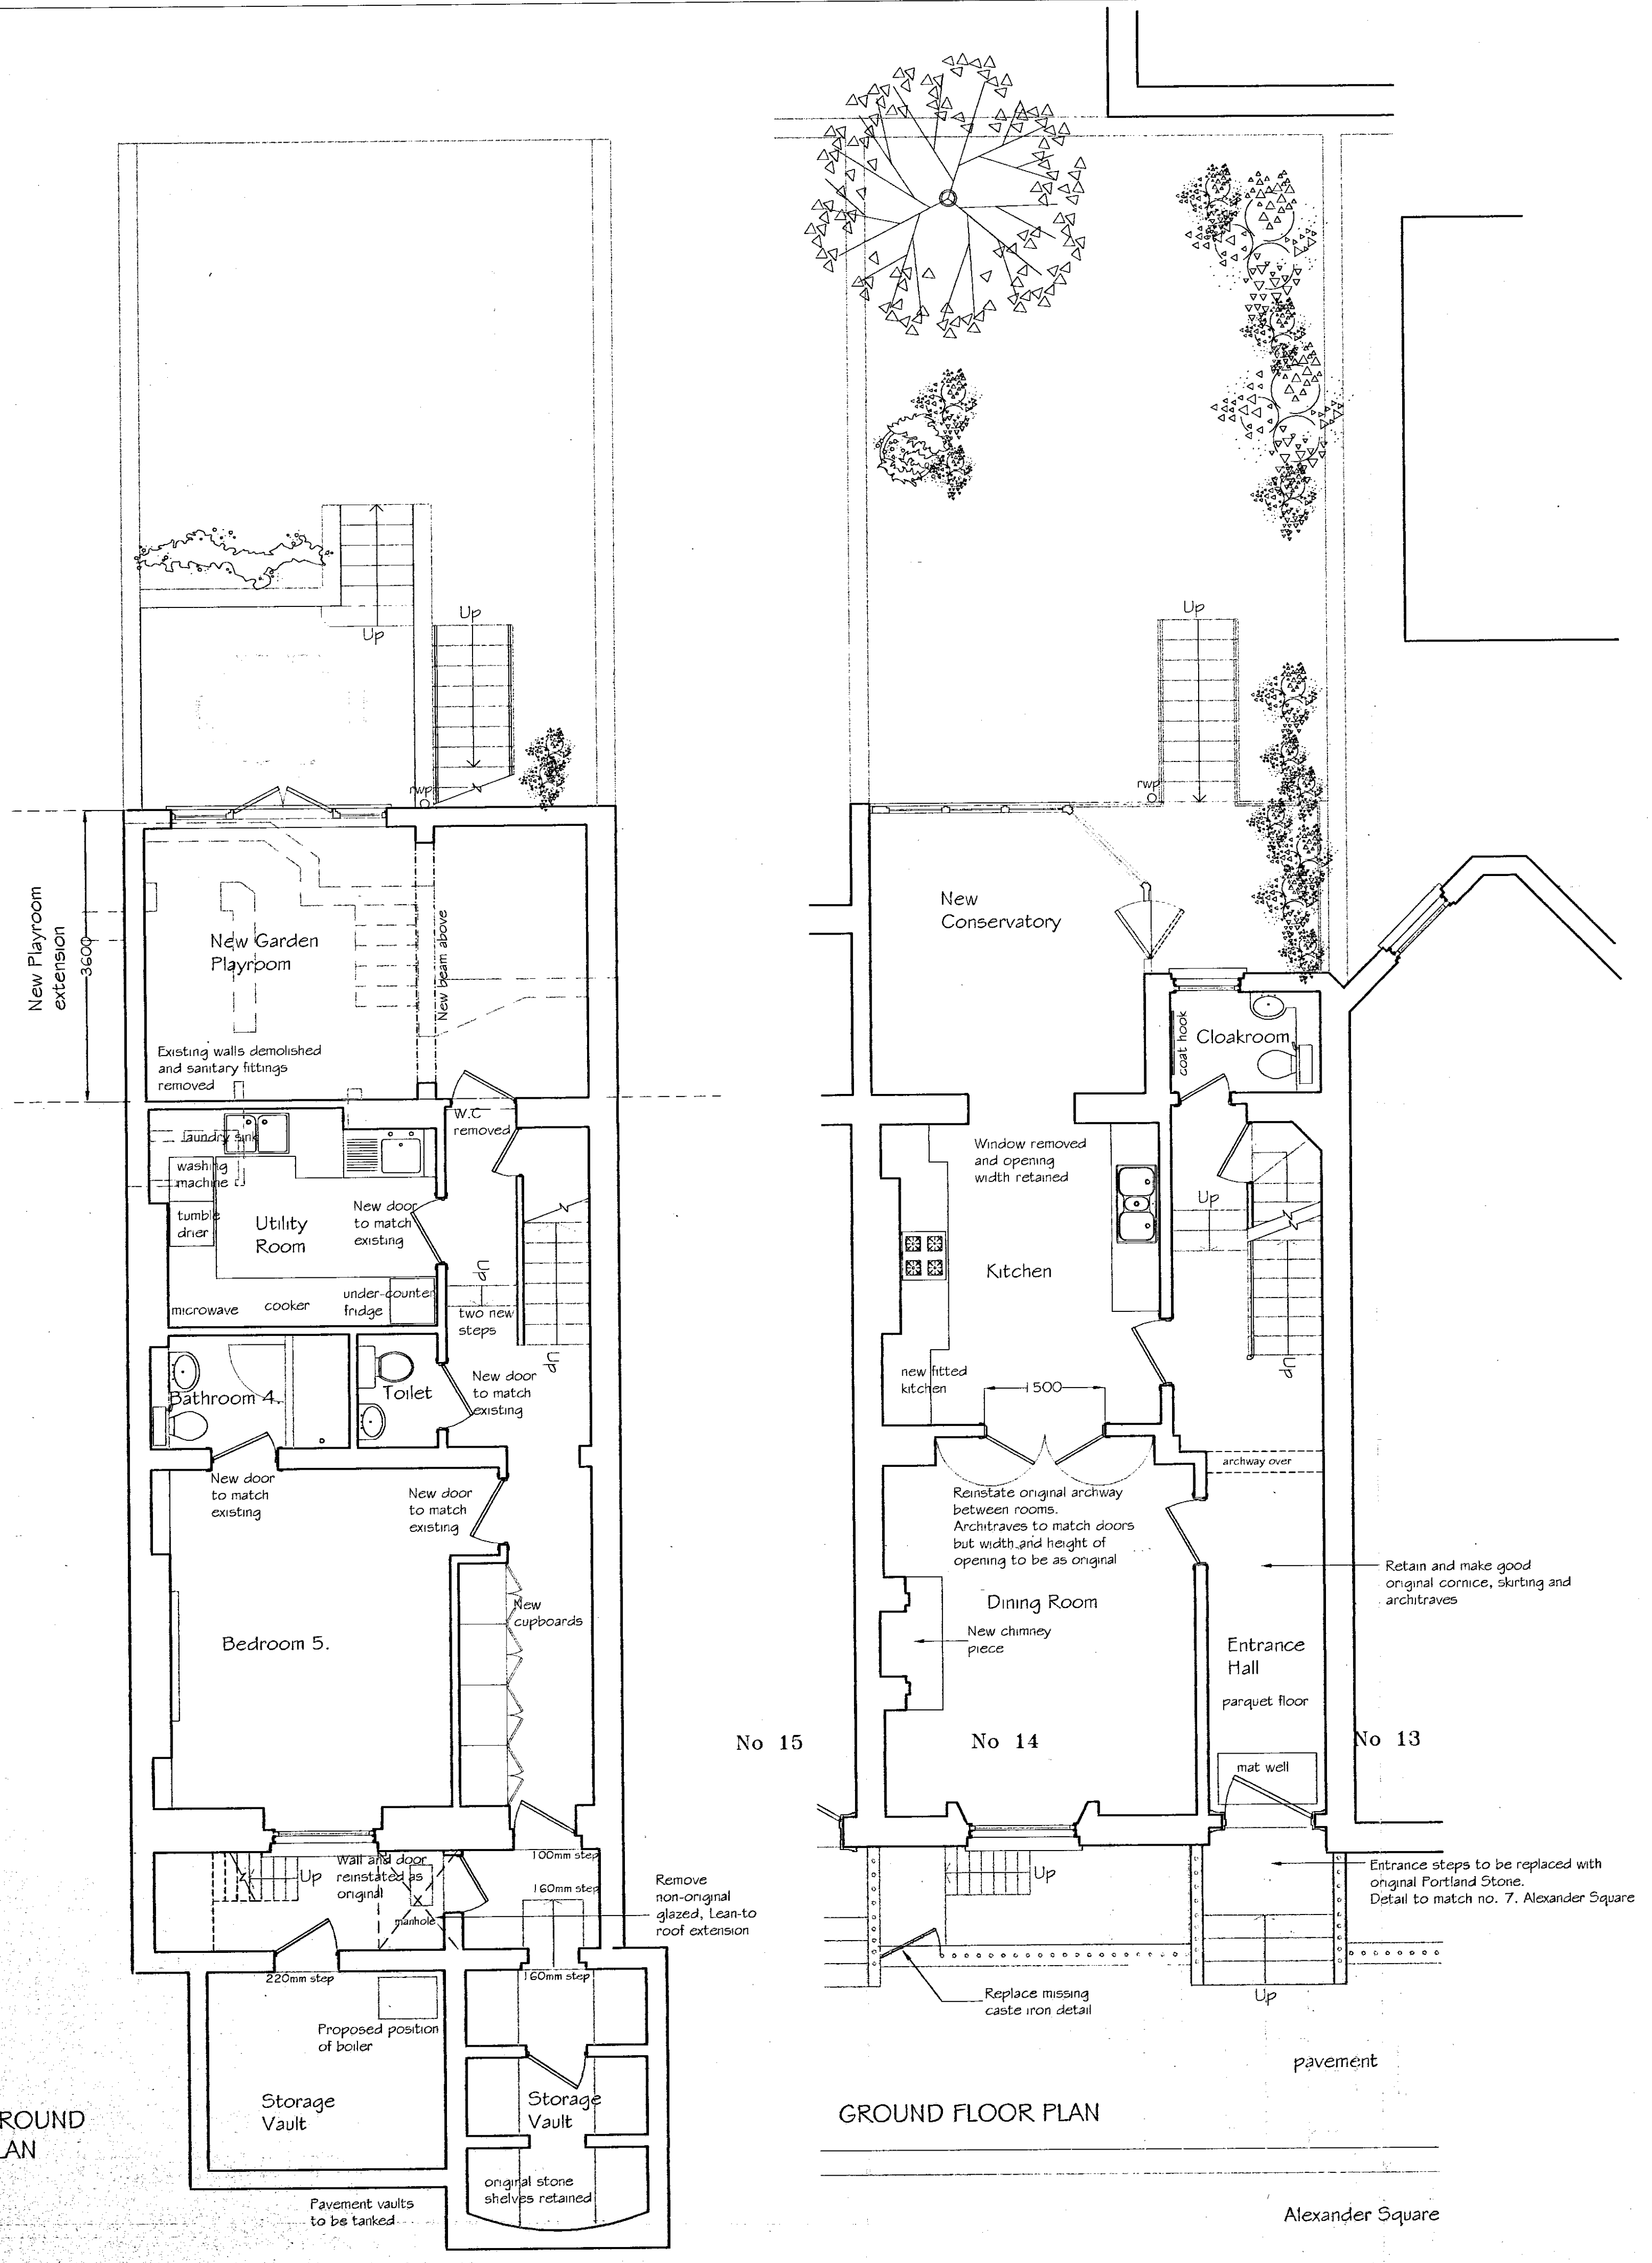

1:1	0 10mm 20 30 40 50 60 70
1:100	0 1m 2 3 4 5 6 7
1:50	0 100mm 200 300
1:200	0 200mm 400 600 800 1000 1200 1400
1:1250	0 10m 20 30 40 50 60 70 80 90
1:2500	0 120m 40 80 100 120 140 160 180

R.B.K. & C.  
 TOWN PLANNING  
 22 MAR 2000  
 RECEIVED

REGATED PROVAL  
 MAY 2000  
 M. BULL

⑤



Rev. A. 13/12/99 Drawing revised for planning application  
 Rev. B. 03/00 Conservatory revised, landing extension depth reduced, playroom revised

PETER WOOD & PARTNERS Architects . Designers 22B LAUNCESTON PLACE, LONDON W8 5SL Fax: 0171 937 5234 Tel: 0171 937 3453	Job 14 Alexander Square, SW 3
	Title Basement, Ground & First Floor plans : as proposed scale=1:50 at A1 drawn: NTM date: 03/03/00

P-OIC  
 1260

LB/99/2579/A

- GENERAL NOTES**
1. This drawing is the copyright of Peter Wood & Partners.
  2. All levels, setting out and dimensions must be checked on site by the Contractor and any apparent discrepancies shall be reported to the Architect before work is put in hand.
  3. This drawing is not to be scaled and must be read in conjunction with the relevant specification clauses.

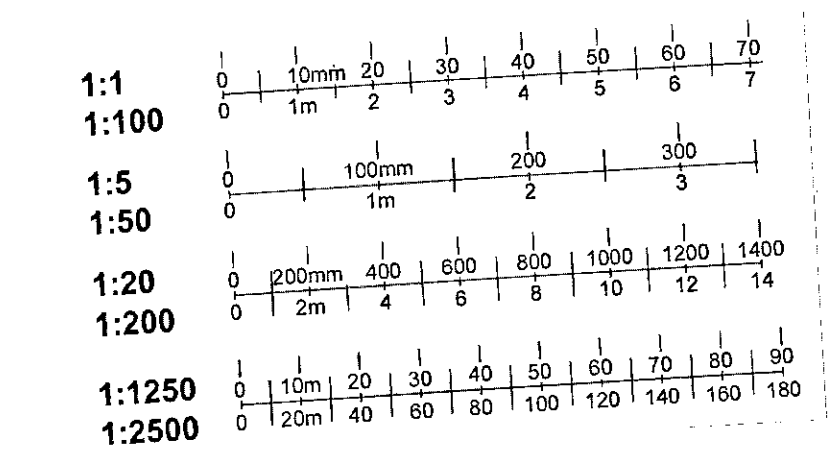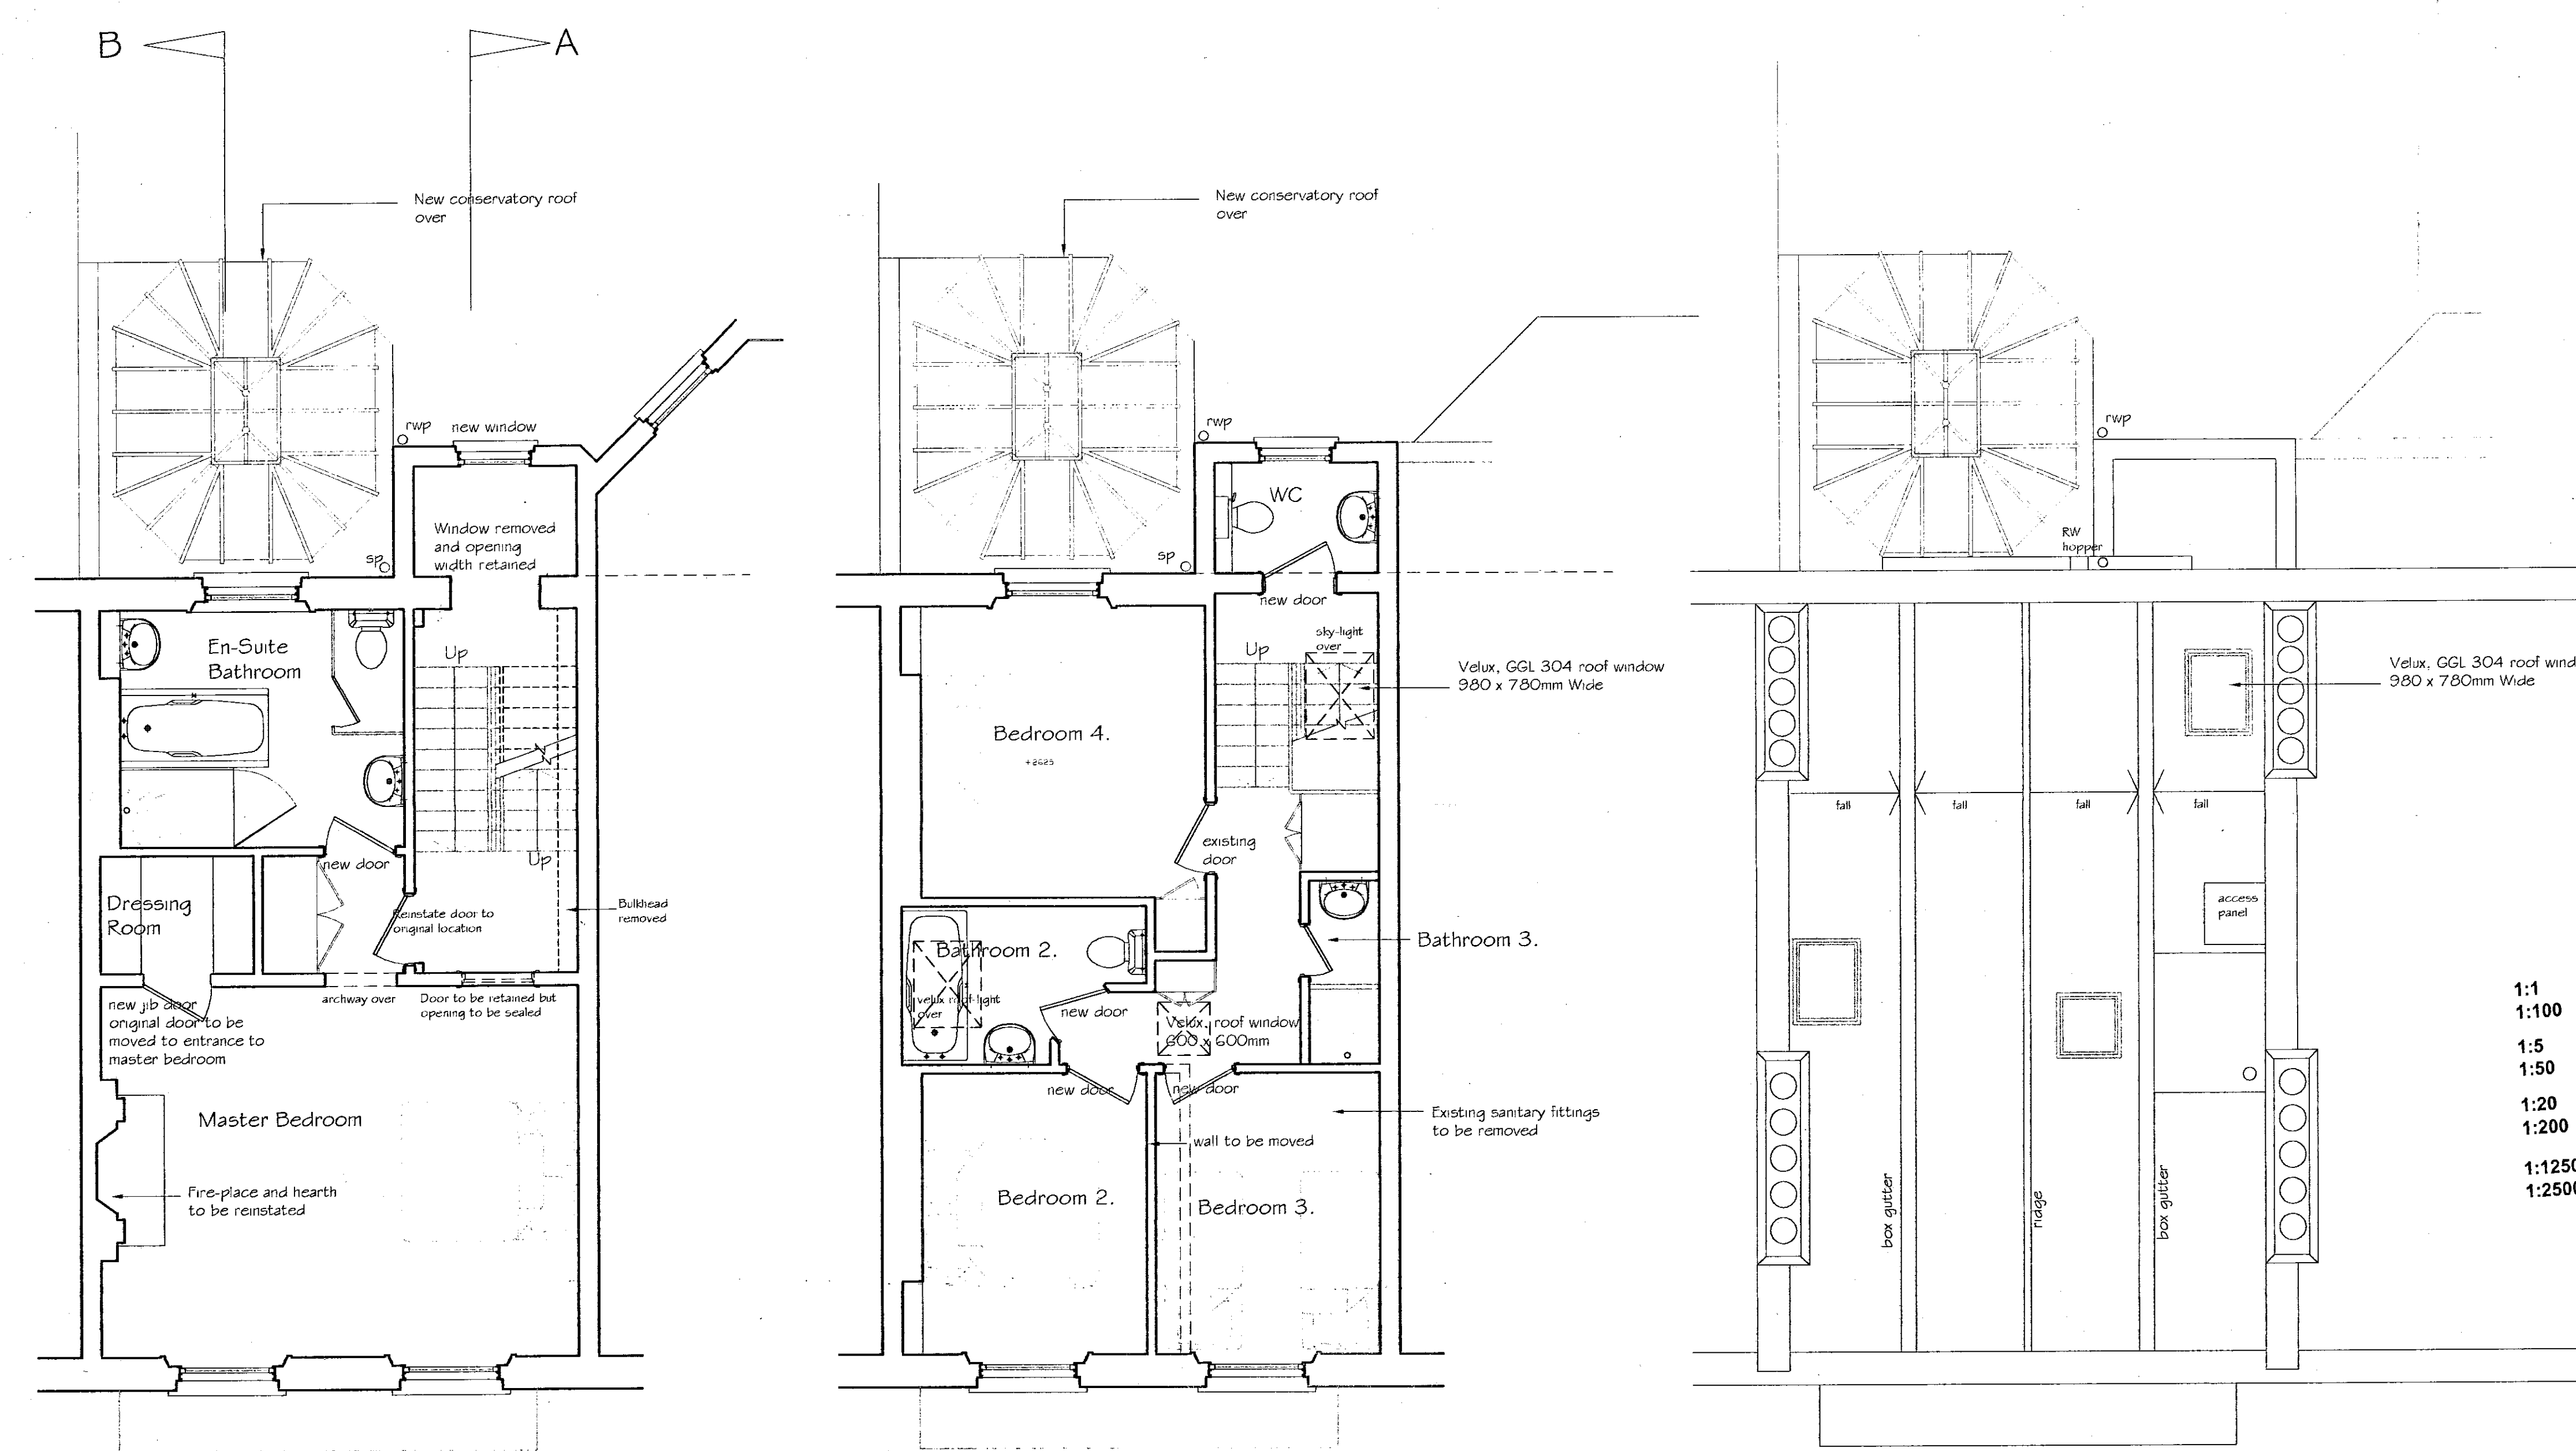


R.B.K. & C.  
TOWN PLANNING  
22 MAR 2000  
RECEIVED

DELEGATED  
APPROVAL  
22 MAY 2000  
M. [Signature]

SECOND FLOOR PLAN

THIRD FLOOR PLAN

ROOF PLAN

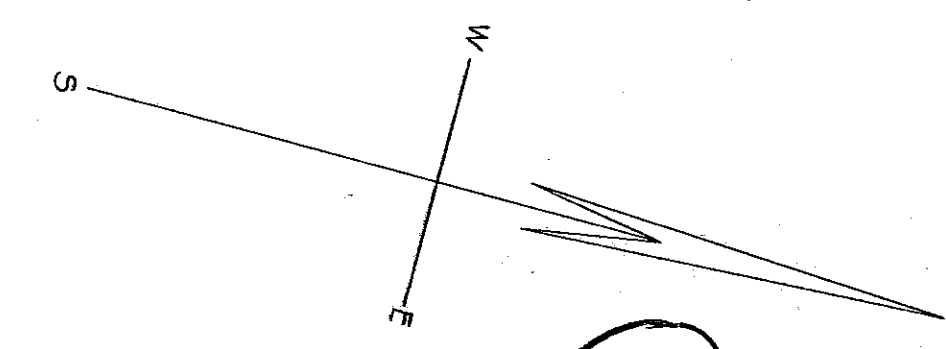

6

Rev. A. 13/12/99 Drawing revised for planning application  
Rev. B. 01/03/00 Conservatory revised, landing extension depth reduced, playground revised

08/99/2579/A


<b>PETER WOOD &amp; PARTNERS</b> Architects . Designers 22B LAUNCESTON PLACE, LONDON W8 5SL Fax: 0171 937 5234 Tel: 0171 937 3453	Job 14 Alexander Square, SW 3	
	Title Second and Third Floor Plans, Roof Plan - as proposed	P-02C 1260
scale: 1:50 at A1   drawn: [ ]   date: [ ]		

**GENERAL NOTES**


1. This drawing is the copyright of Peter Wood & Partners.
2. All levels, setting out and dimensions must be checked on site by the Contractor and any apparent discrepancies shall be reported to the Architect before work is put in hand.
3. This drawing is not to be scaled and must be read in conjunction with the relevant specification clauses.



REAR ELEVATION

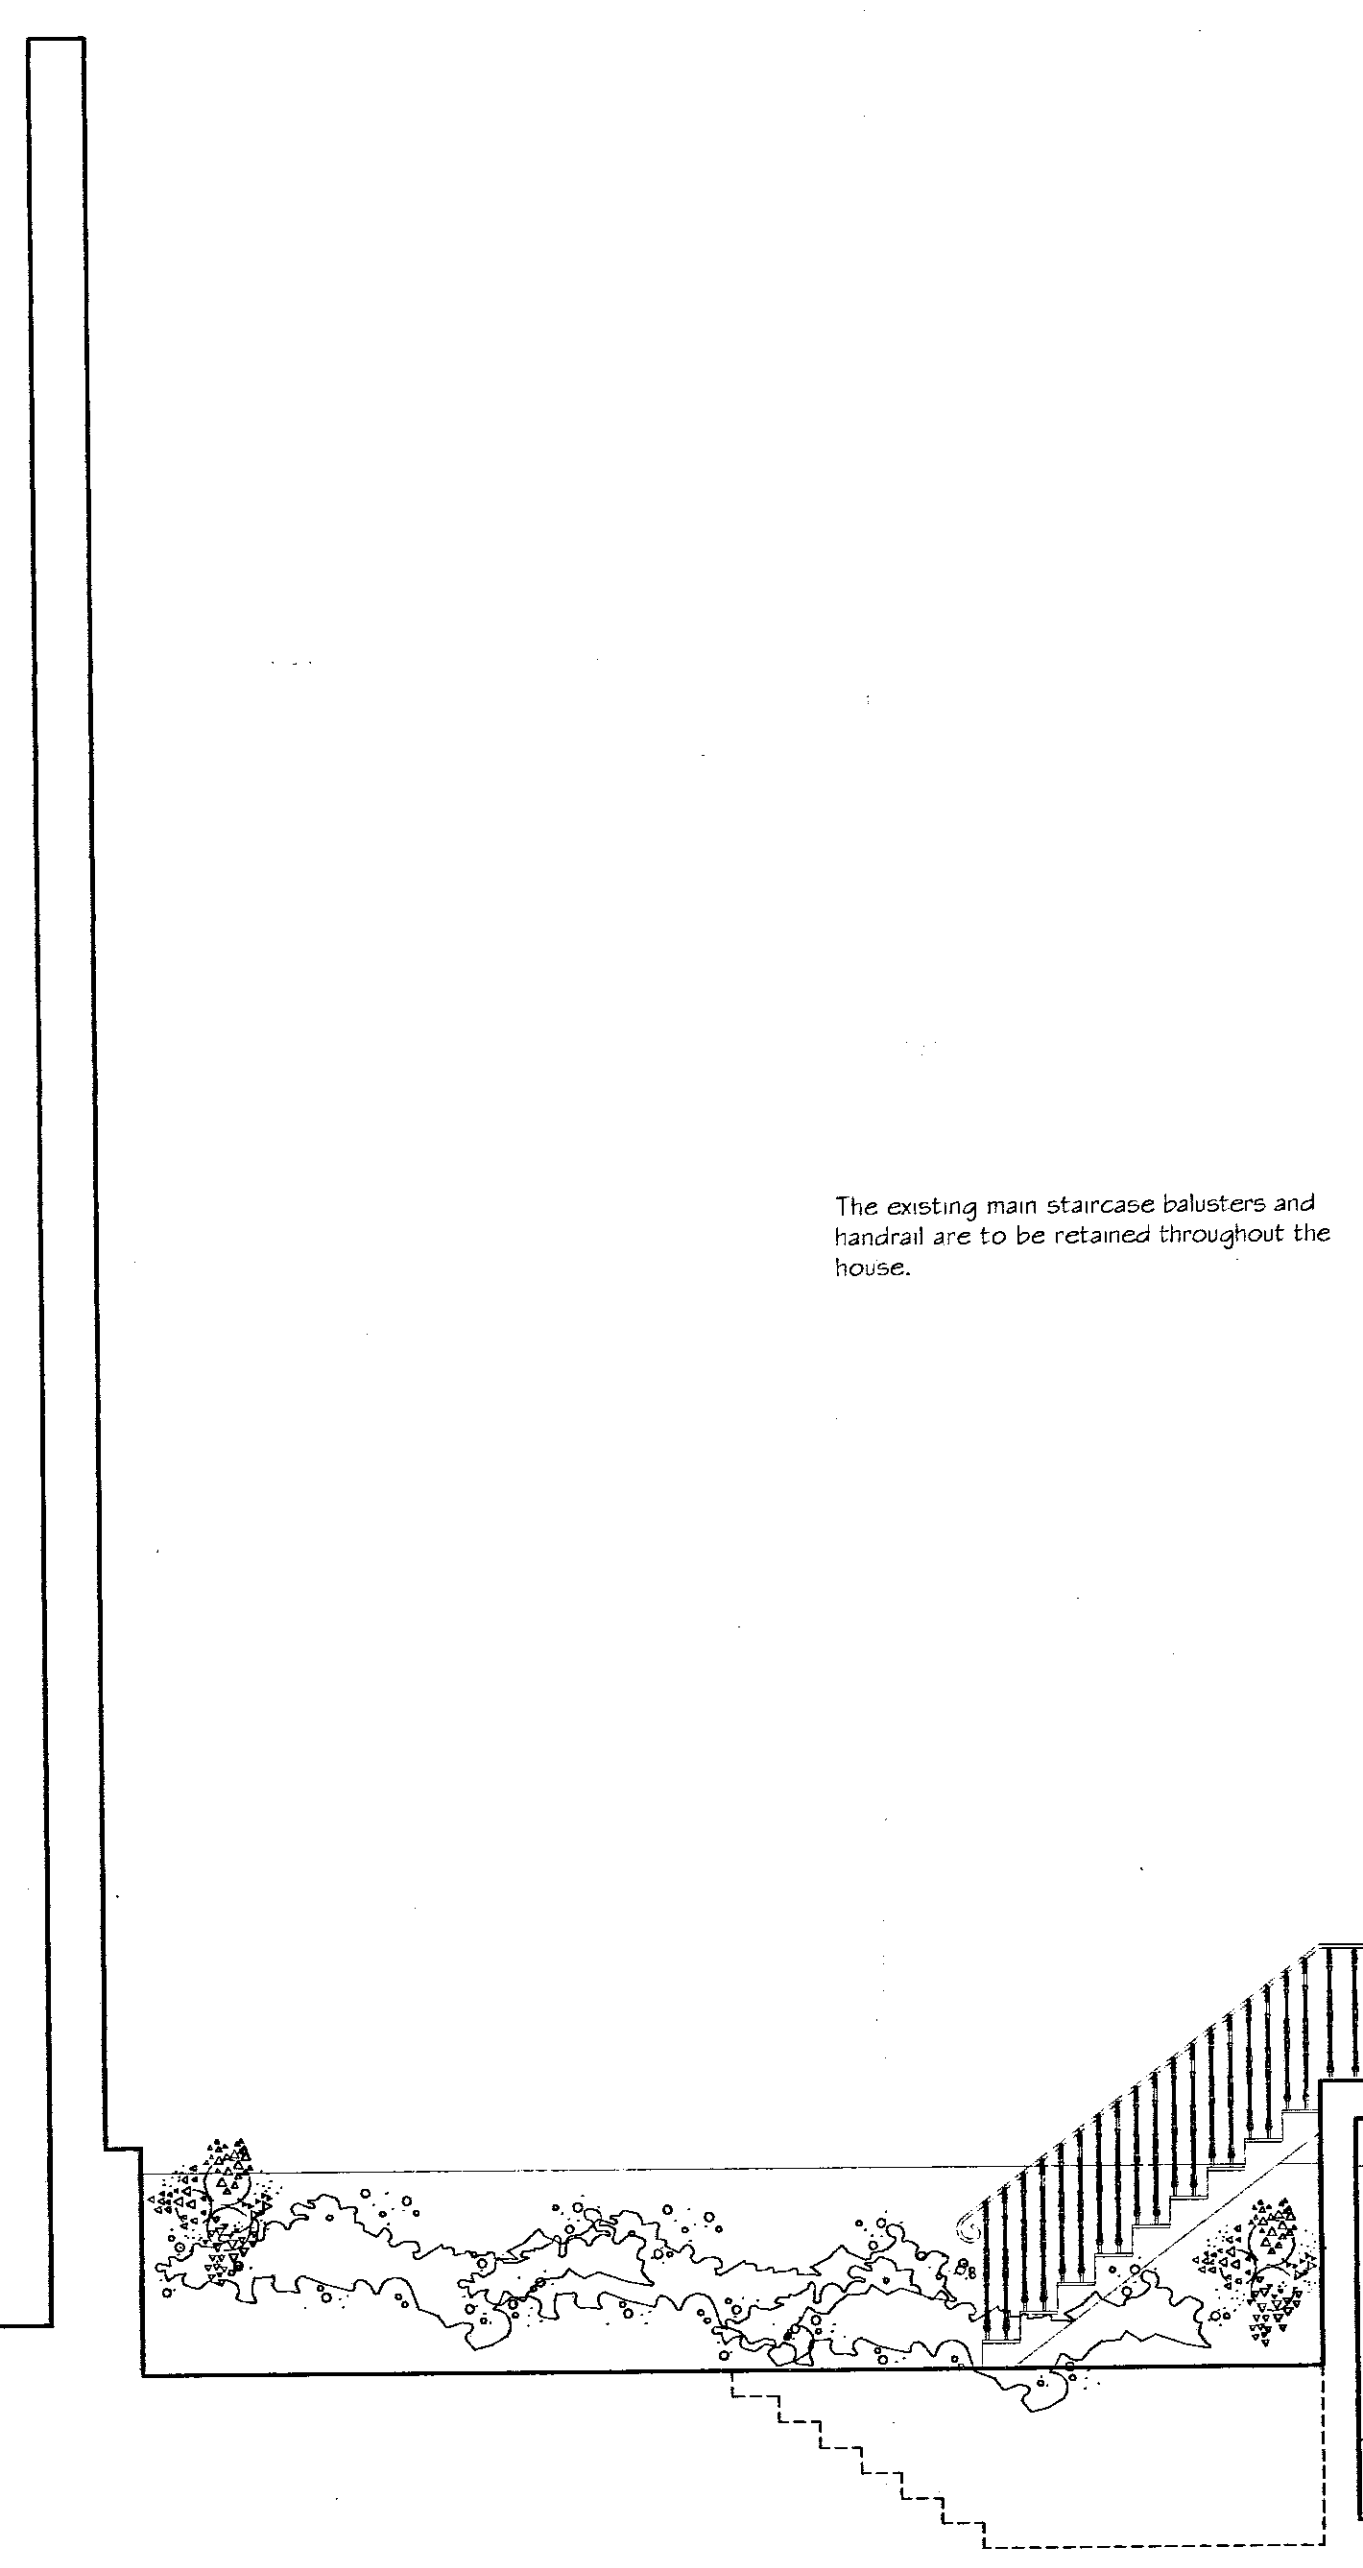

SECTION A - A

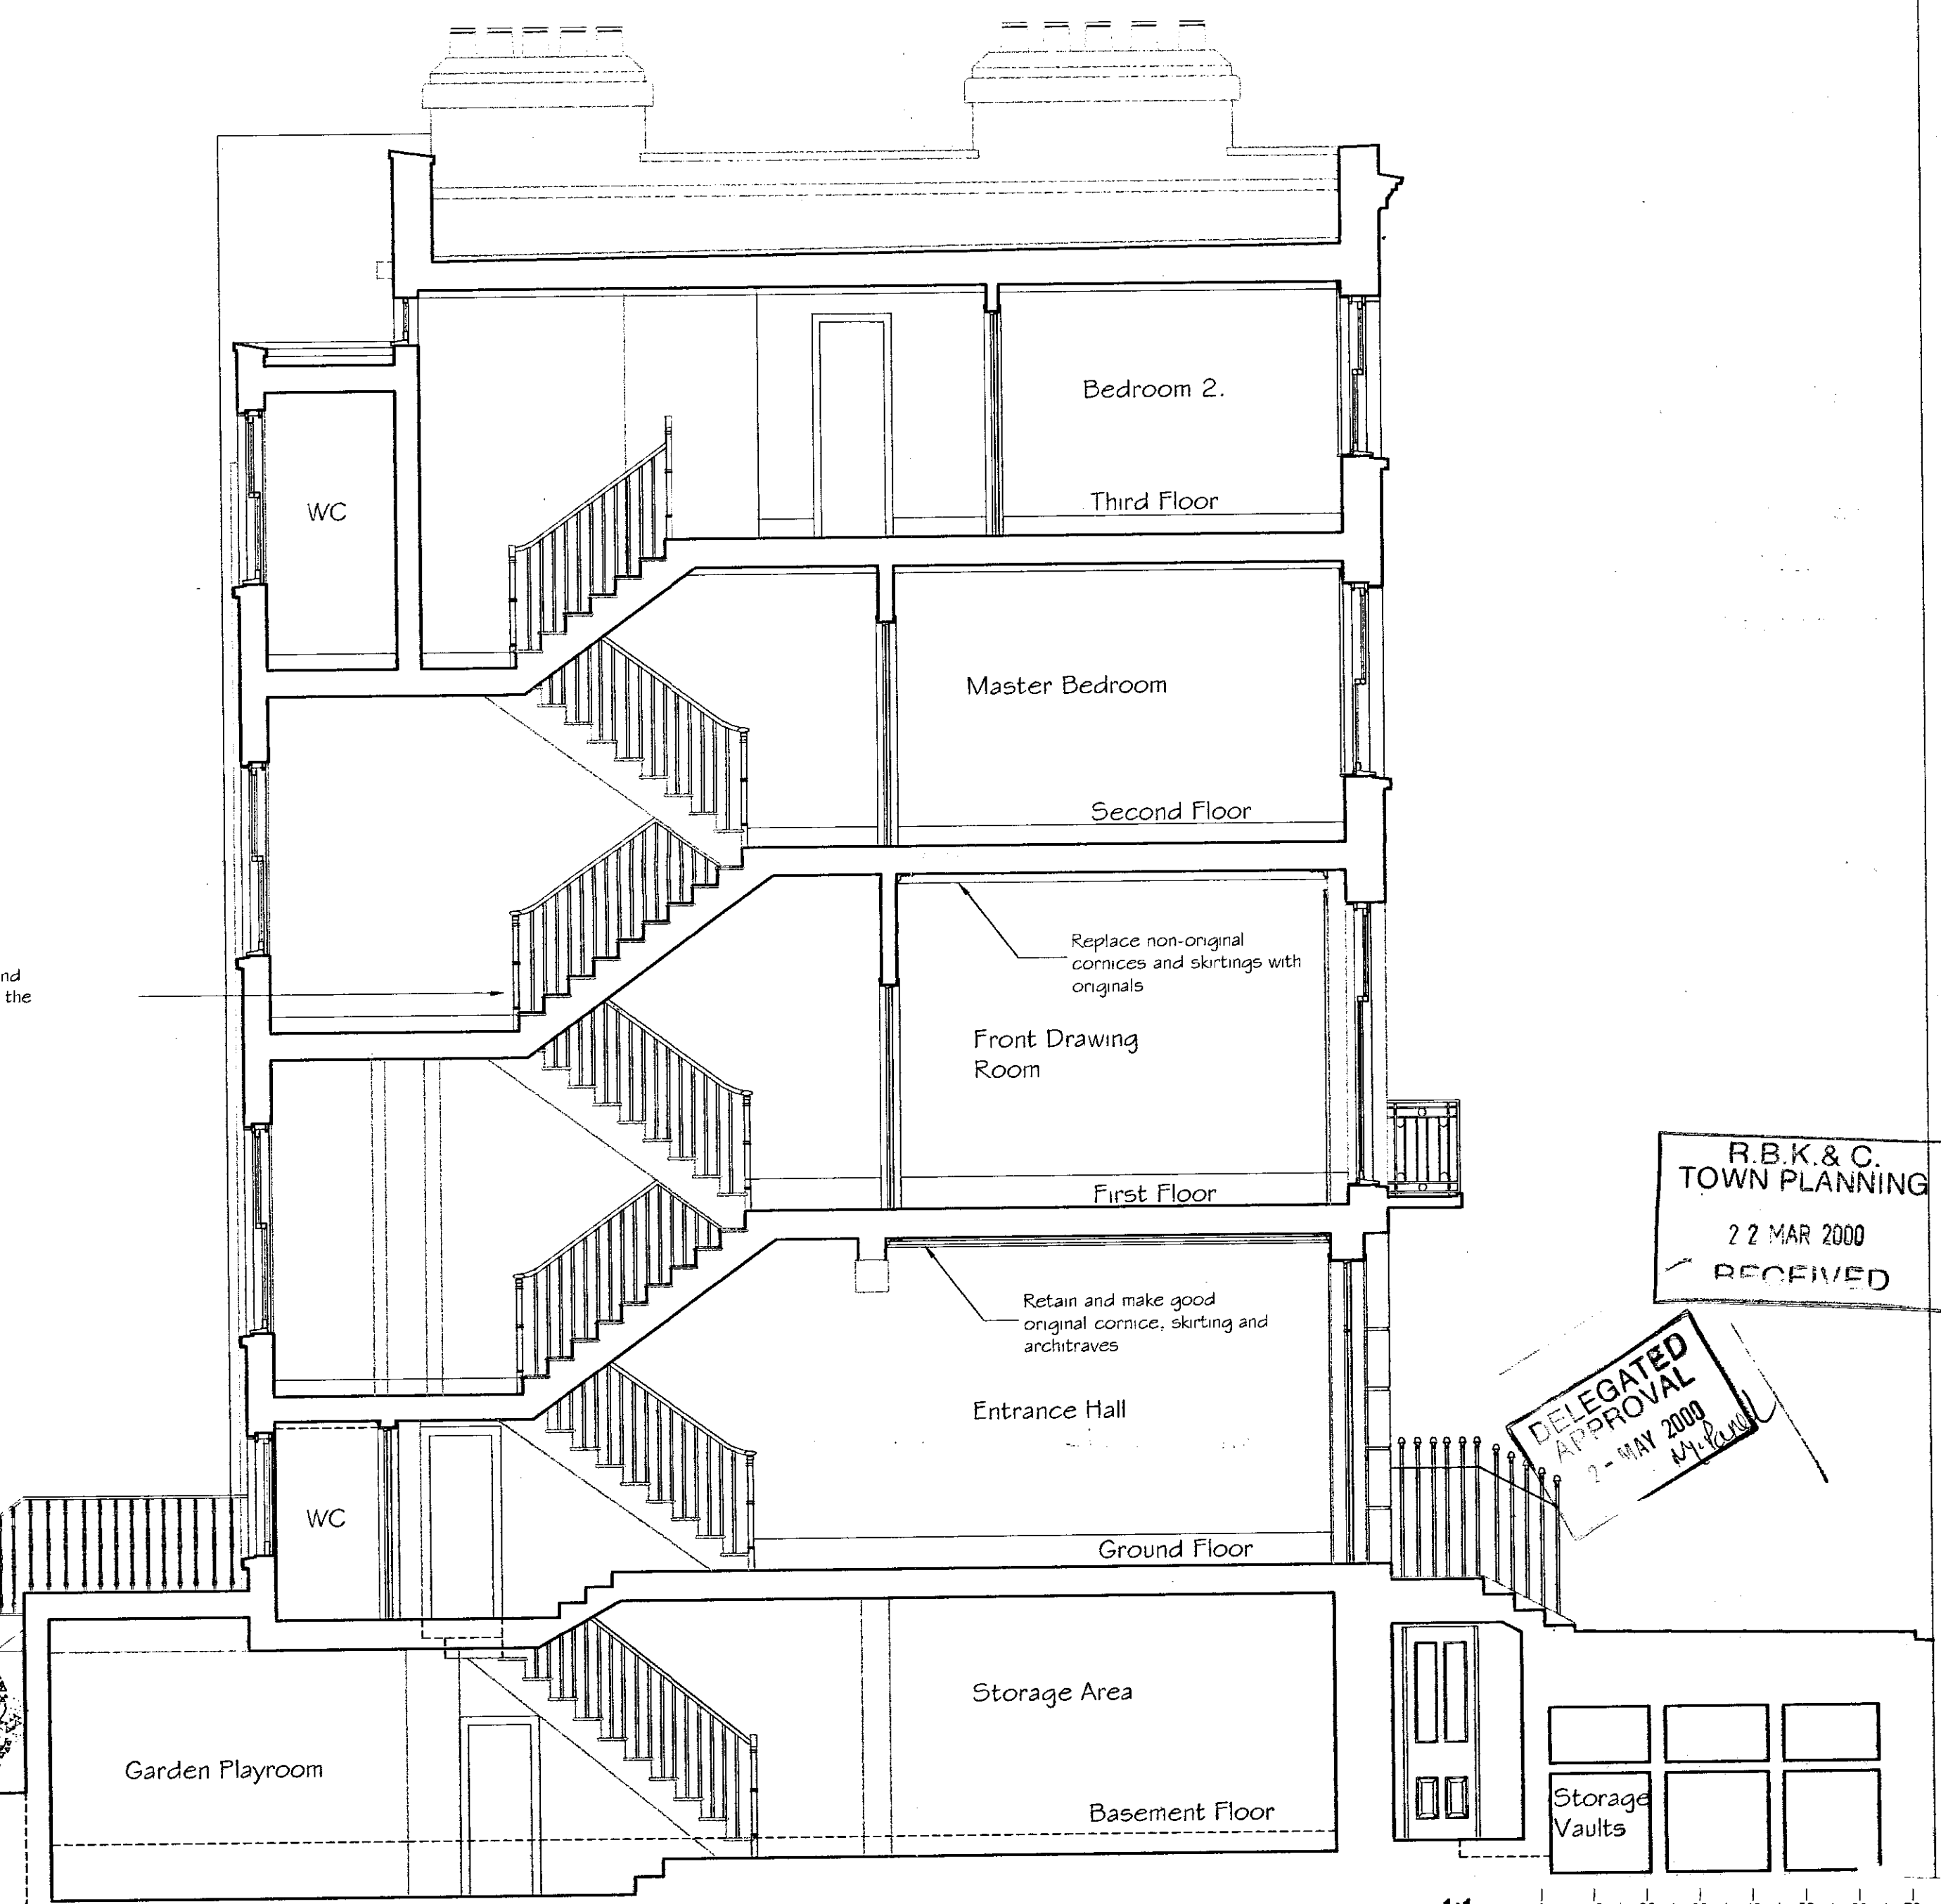

R.B.K. & C.  
TOWN PLANNING  
22 MAR 2000  
RECEIVED

DELEGATED  
APPROVAL  
2 - 11 MAR 2000  
M.A. [Signature]

1:1	0   10mm   20   30   40   50   60   70
1:100	0   1m   2   3   4   5   6   7
1:5	0   100mm   200   300
1:50	0   2m   4   6   8   10   12   14
1:20	0   200mm   400   600   800   1000   1200   1400
1:200	0   2m   4   6   8   10   12   14
1:1250	0   10m   20   30   40   50   60   70   80   90
1:2500	0   20m   40   60   80   100   120   140   160   180

Rev. A. 13/12/99 Drawing revised for planning application  
Rev. B. 09/03/00 Conservatory revised, building extension depth reduced


<b>PETER WOOD &amp; PARTNERS</b> Architects . Designers 222 LAUNCESTON PLACE, LONDON W8 5SL Fax: 0171 937 5234 Tel: 0171 937 3453	<b>Job</b> 14 Alexander Square, SW 3	<b>Title</b> Rear Elevation, Section A-A as proposed	<b>P-03B</b> 260
---	---	--	---------------------

28/99/2579/A



GENERAL NOTES

1. This drawing is the copyright of Peter Wood & Partners.
2. All levels, setting out and dimensions must be checked on site by the Contractor and any apparent discrepancies shall be reported to the Architect before work is put in hand.
3. This drawing is not to be scaled and must be read in conjunction with the relevant specification clauses.

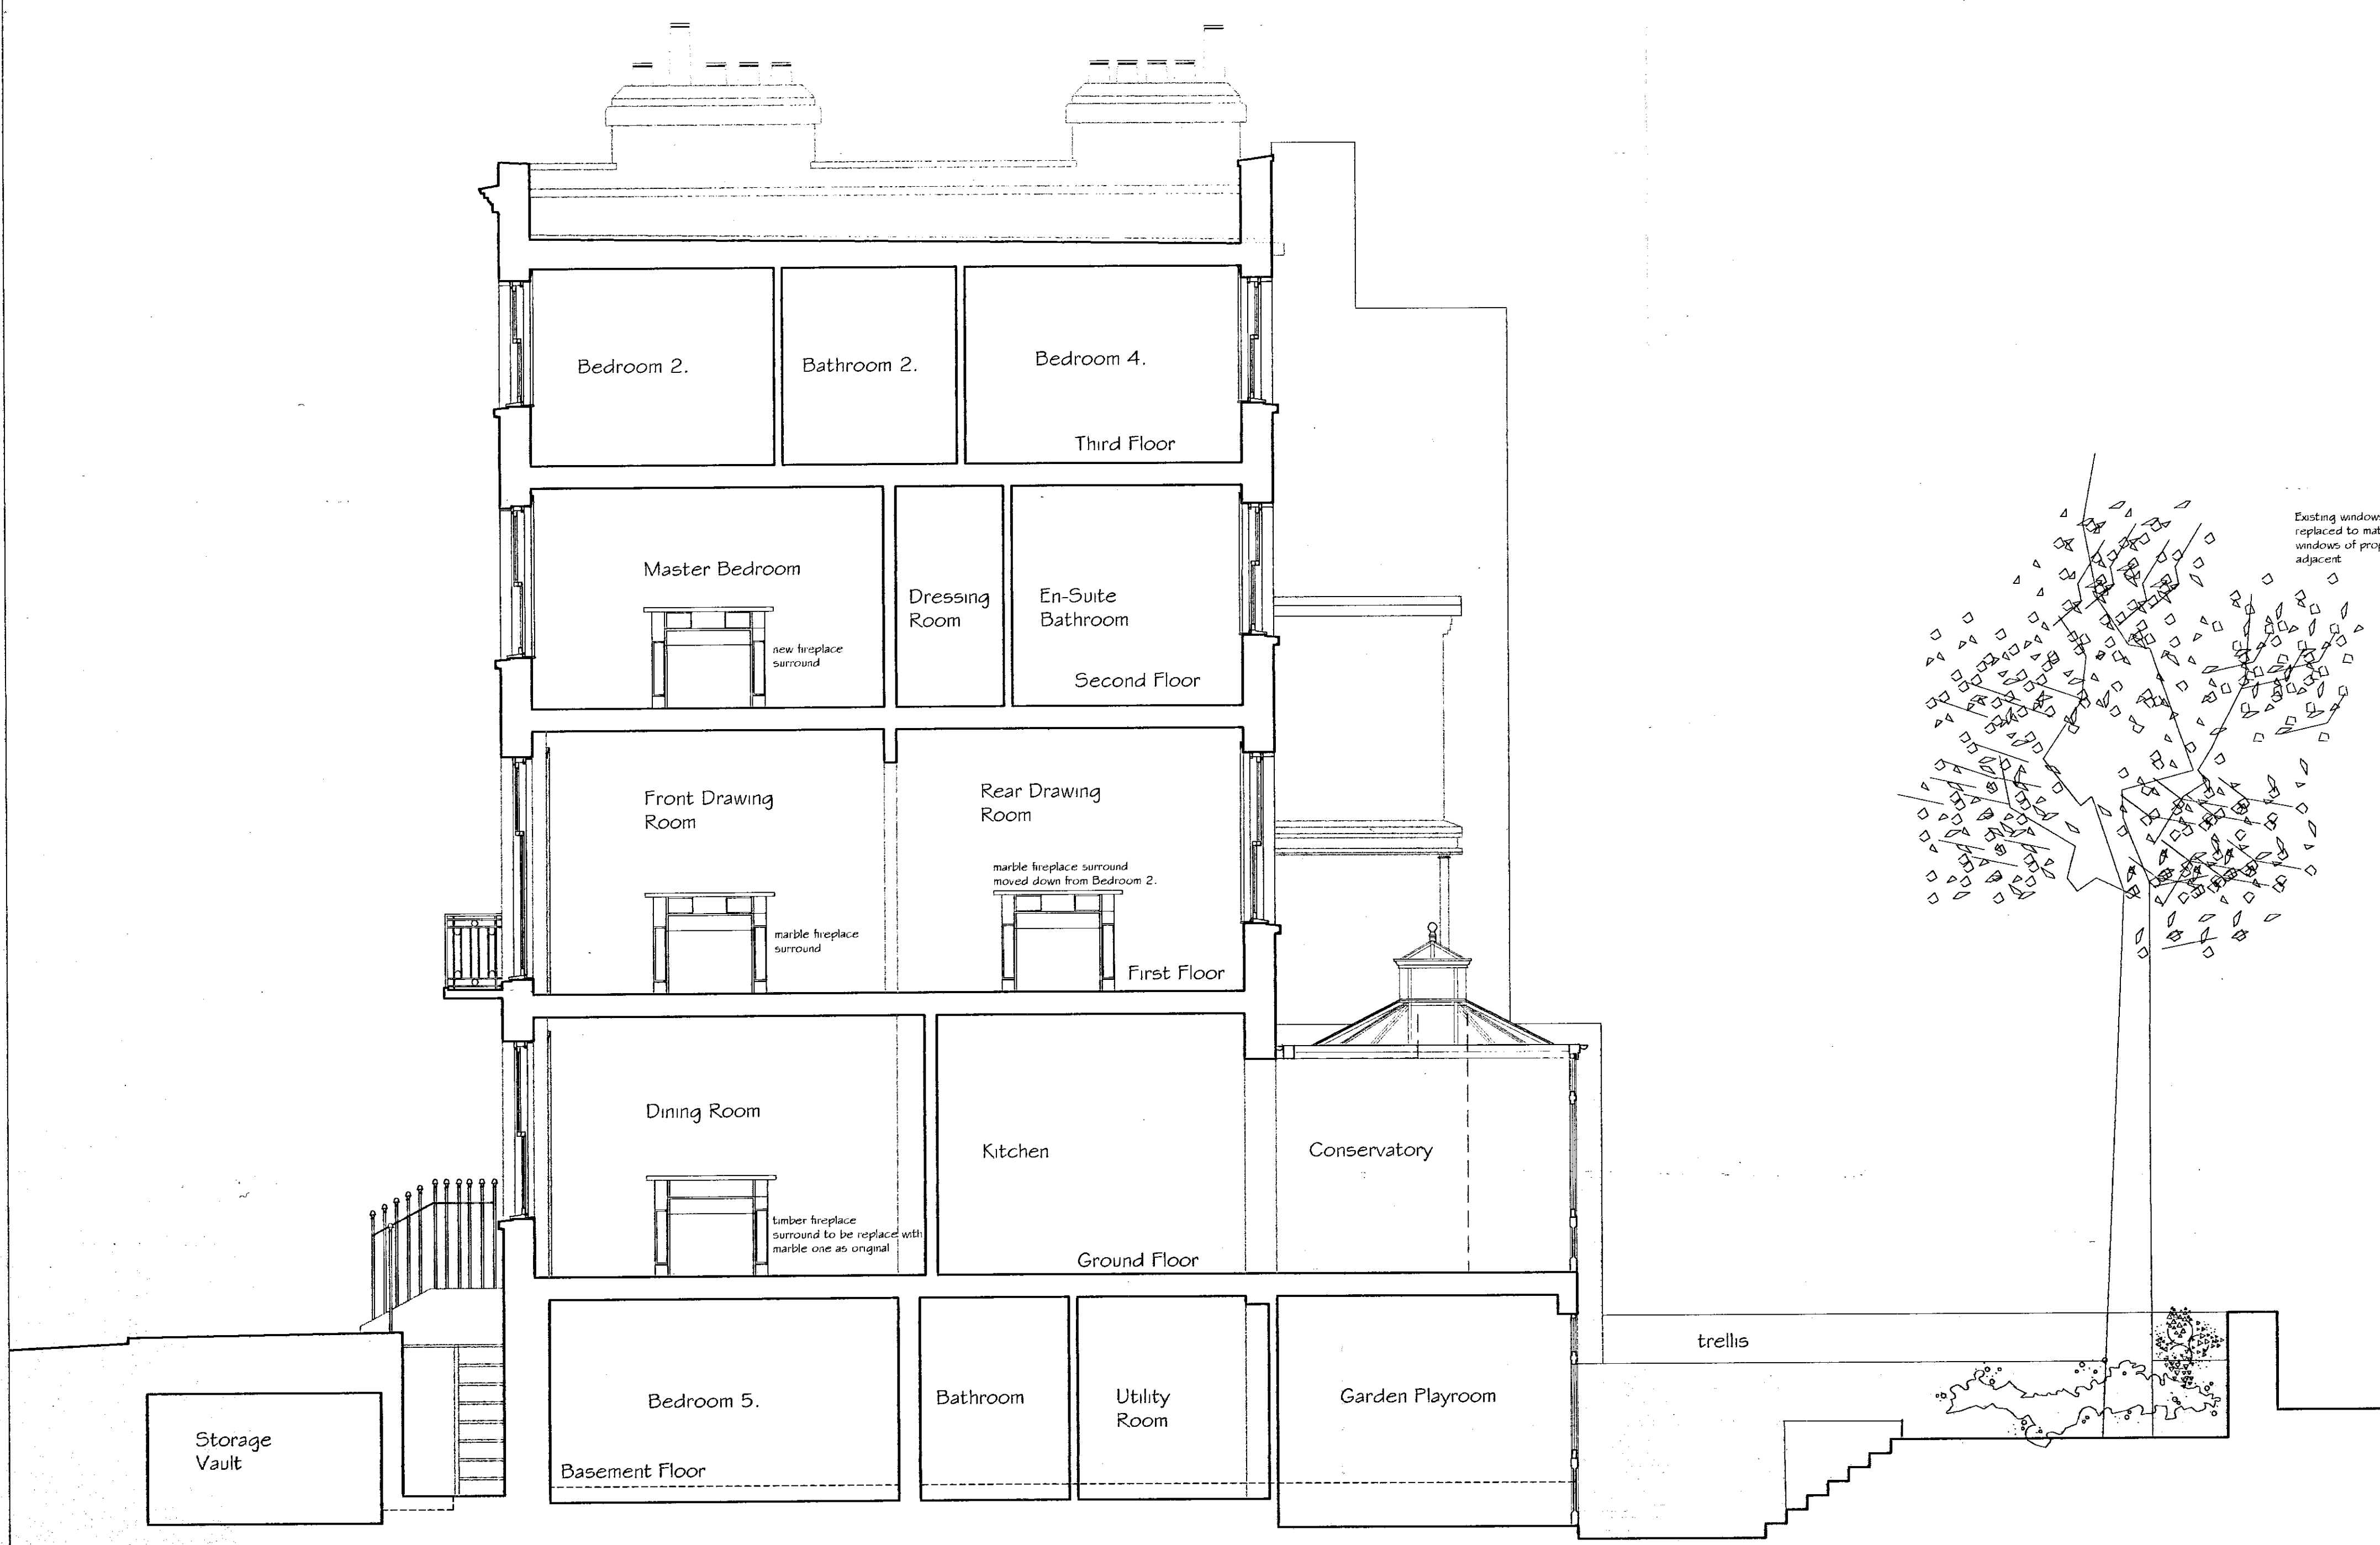


SECTION B - B



FRONT ELEVATION

H.B.K. & C.  
TOWN PLANNING  
22 MAR 2000  
RECEIVED

DELEGATED  
APPROVAL  
22 MAY 2000  
N. J. GILL  
Door to be replaced with decorative ironwork to match the door on door of 15 Alexander Square

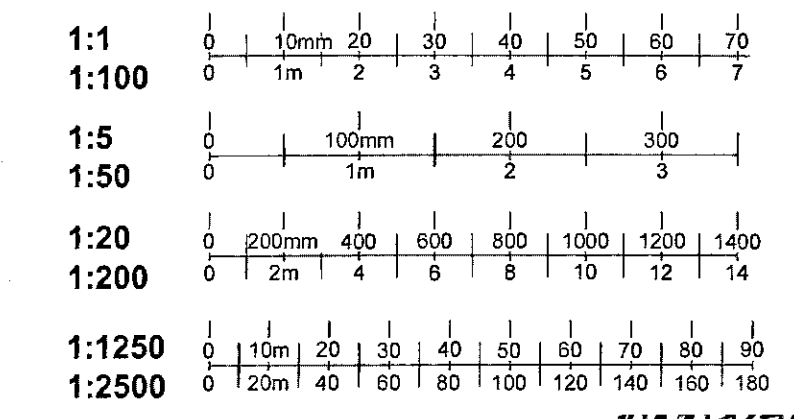

Rev. A. 13/12/99 Drawing revised for planning application  
Rev. B. 09/03/00 Conservatory and area outside Playroom revised.

<b>PETER WOOD &amp; PARTNERS</b> Architects . Designers 22B LAUNCESTON PLACE, LONDON W8 6EL Fax: 0171 937 5234 Tel: 0171 937 3453		<b>Job</b> 14 Alexander Square, SW 3 <b>Title</b> Front Elevation, Section B-B as proposed scale: 1:50 at A1   drawn: N.W.M.   date: 12/02/00	<b>P-04B</b> 260
---	--	--	---------------------

T/99/2579/1A