




BASEMENT PLAN

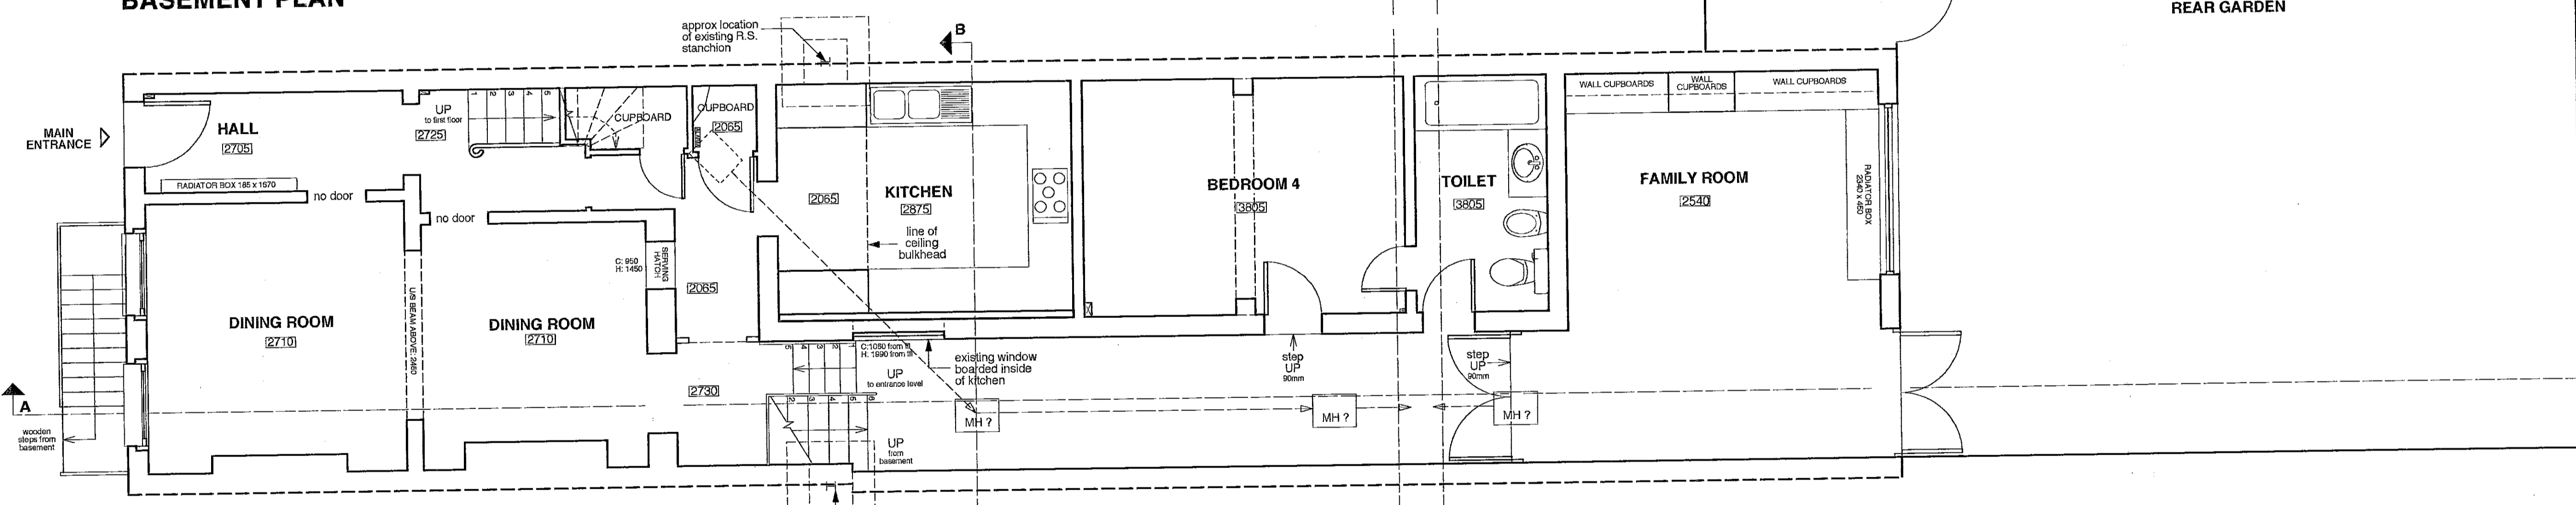


GROUND FLOOR PLAN

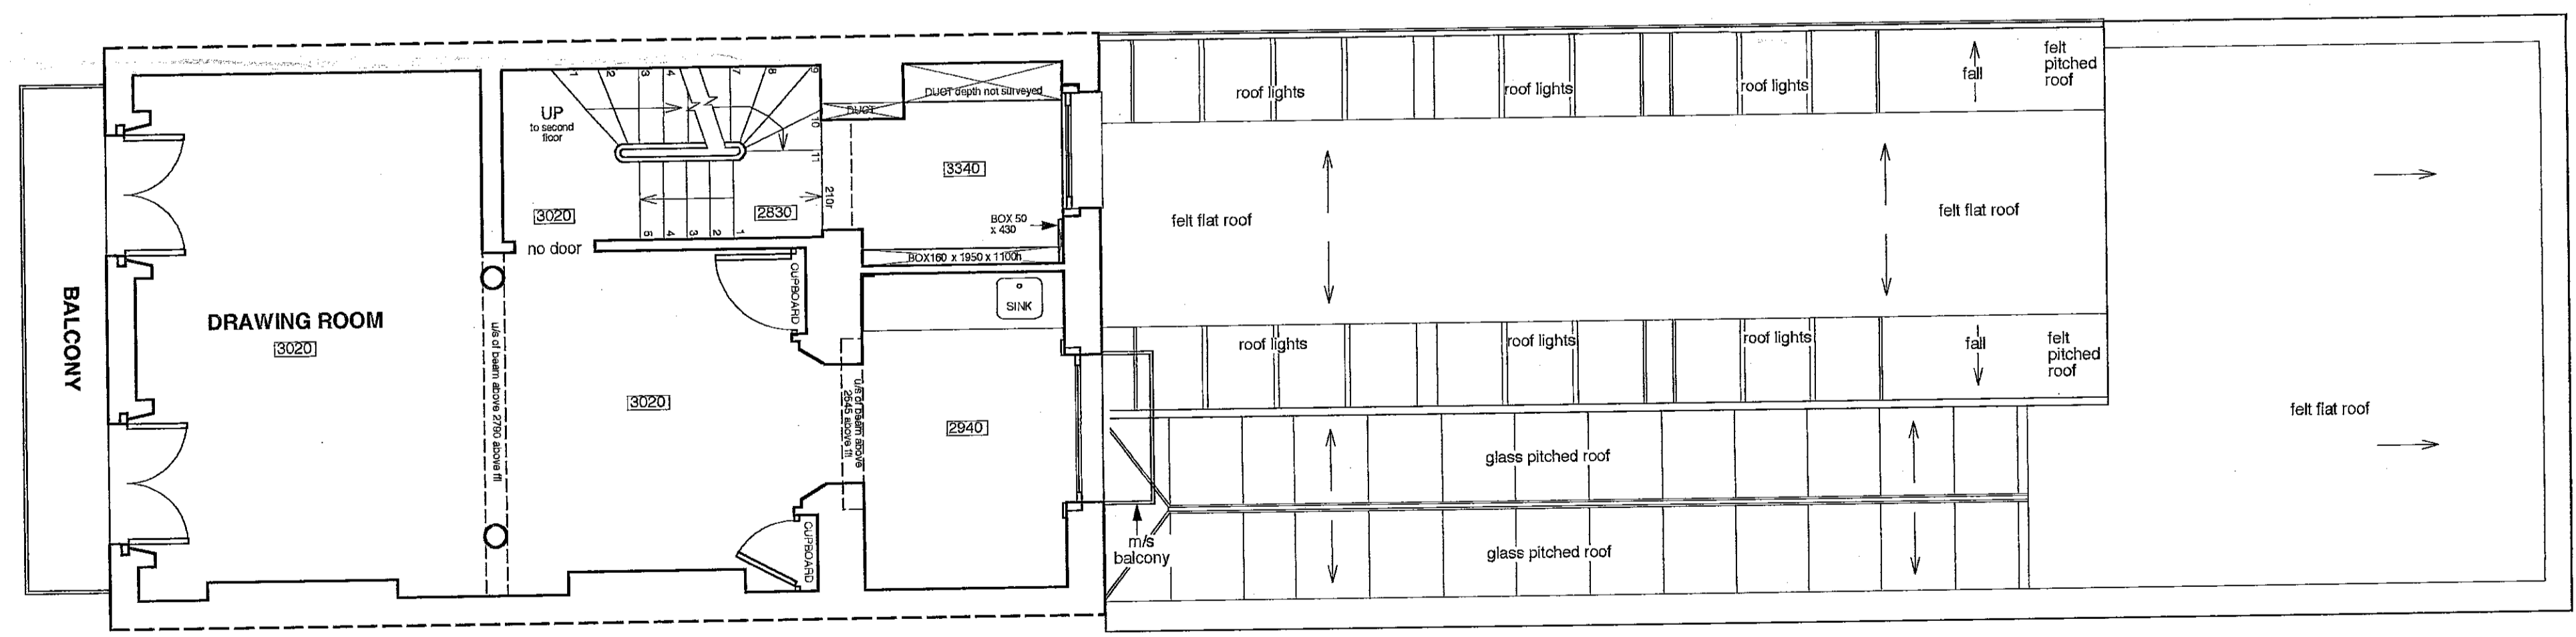


FIRST FLOOR PLAN

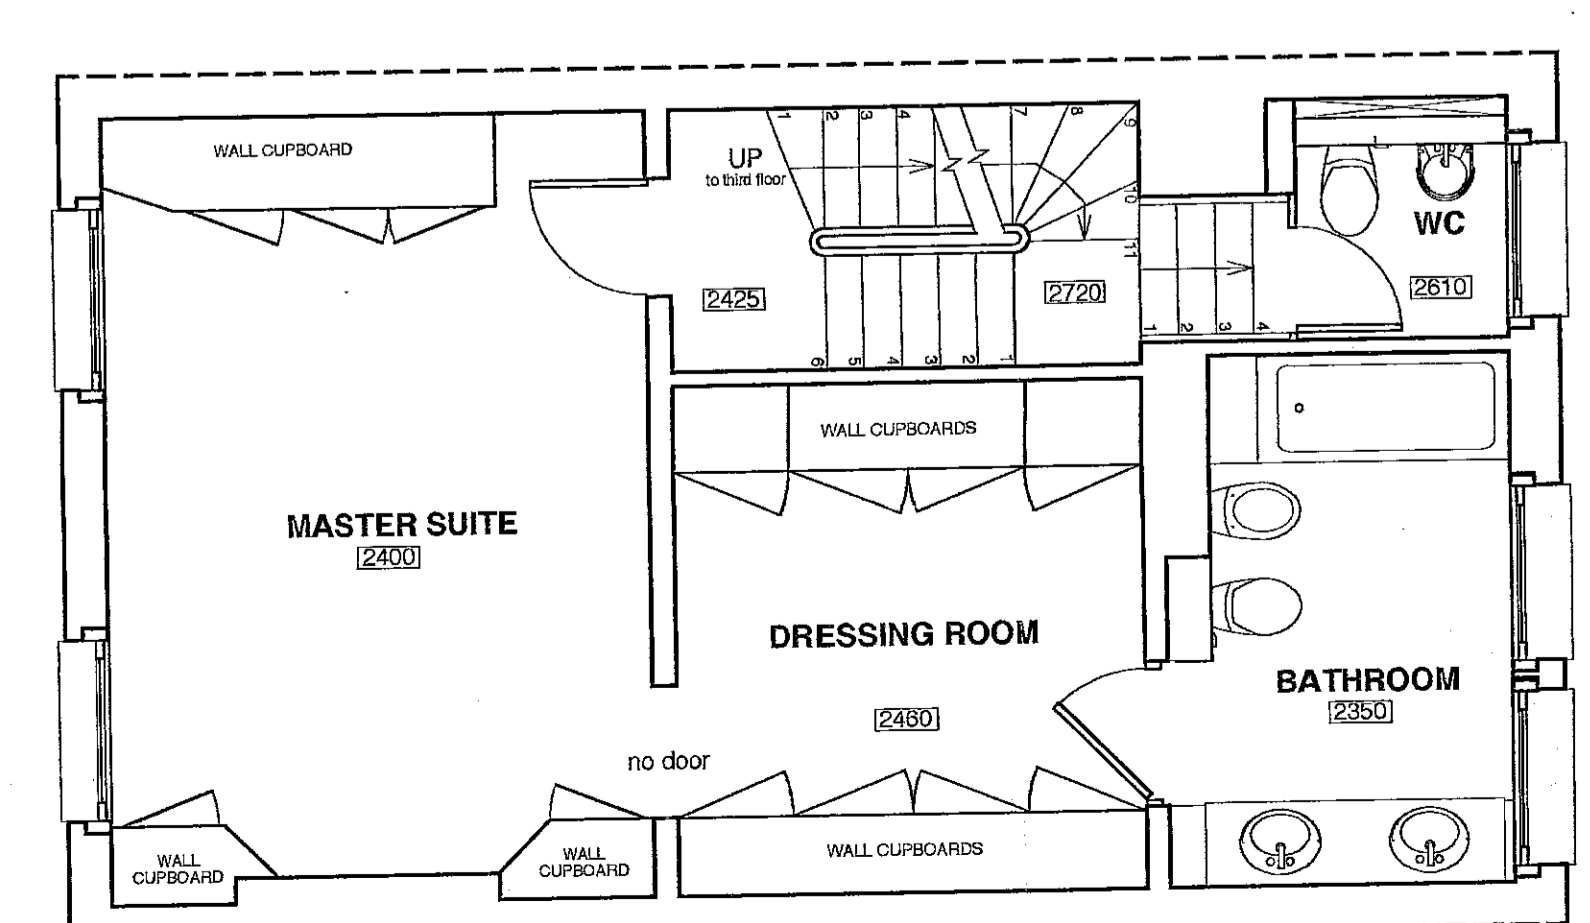

SECOND FLOOR PLAN


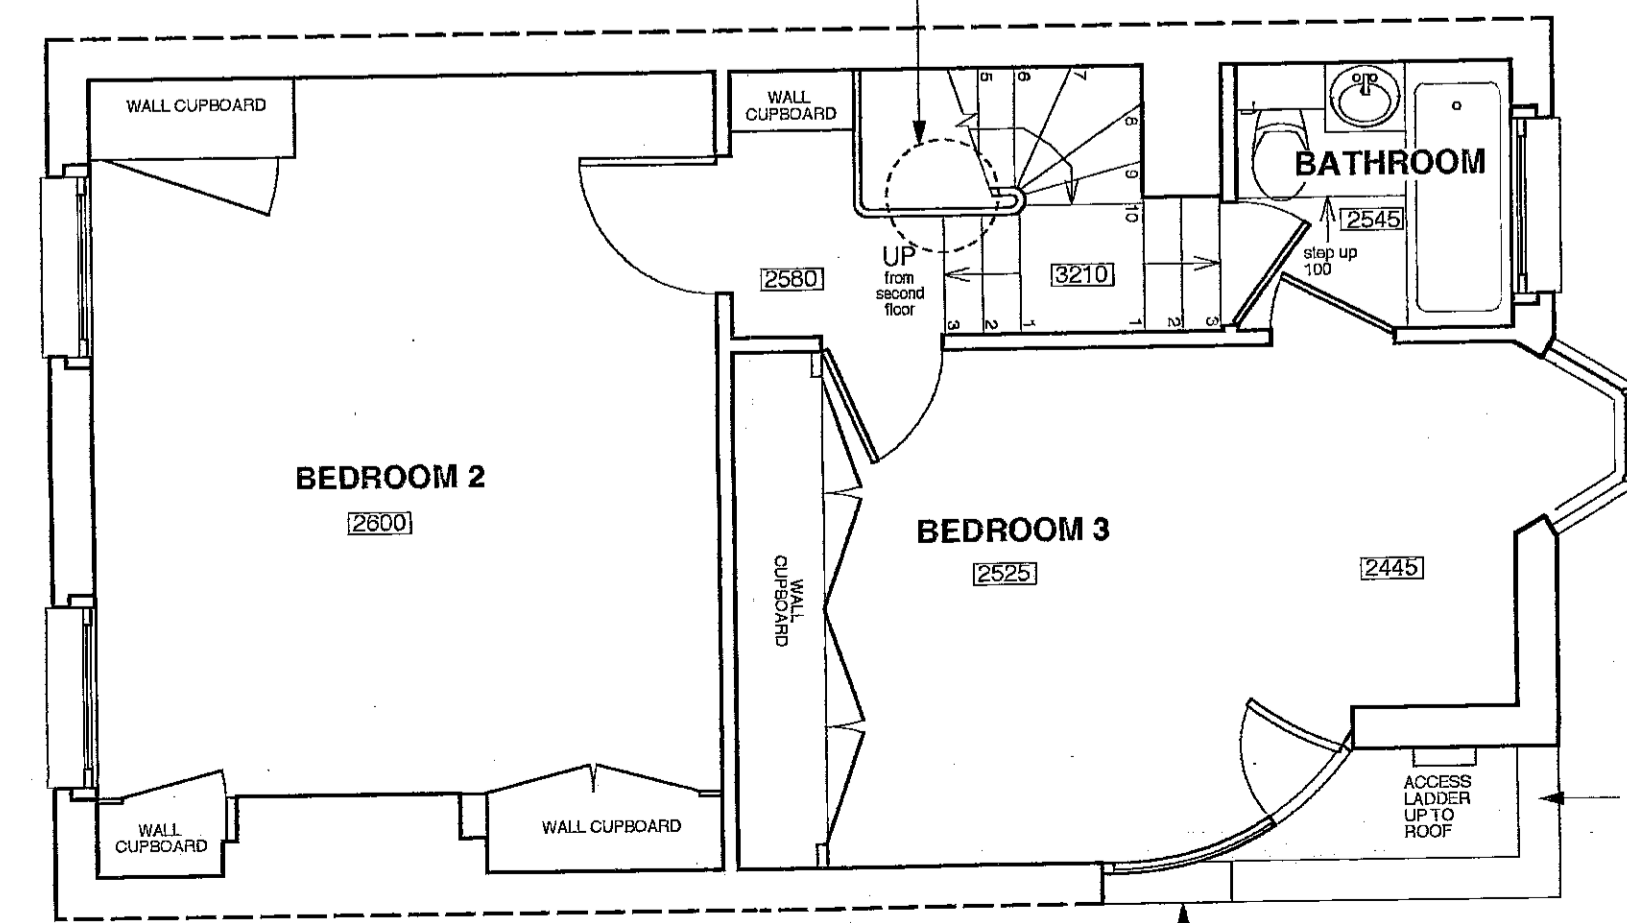


THIRD FLOOR PLAN

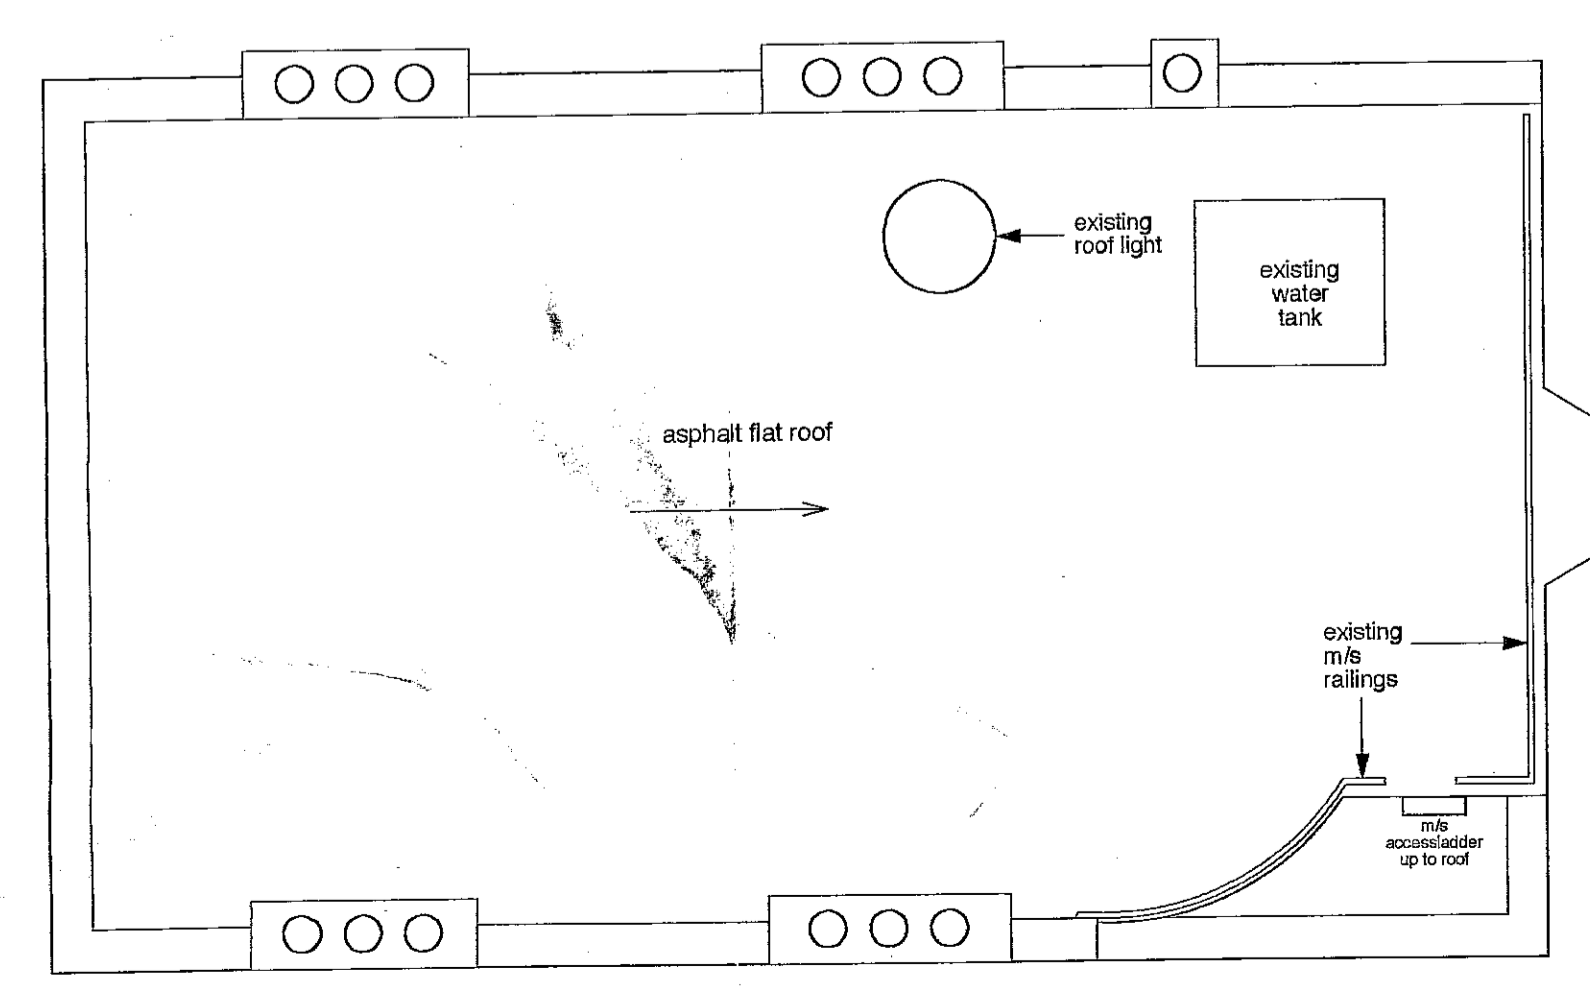

ROOF PLAN

- NOTES
1. ALL DIMENSIONS AND LEVELS TO BE CHECKED ON SITE. ANY DISCREPANCIES TO BE REPORTED TO ARCHITECT BEFORE WORK COMMENCES.
 2. DO NOT SCALE THIS DRAWING. FIGURED DIMENSIONS ONLY TO BE TAKEN.
 3. FOR SECTIONS SEE DRAWING 259-S-01.

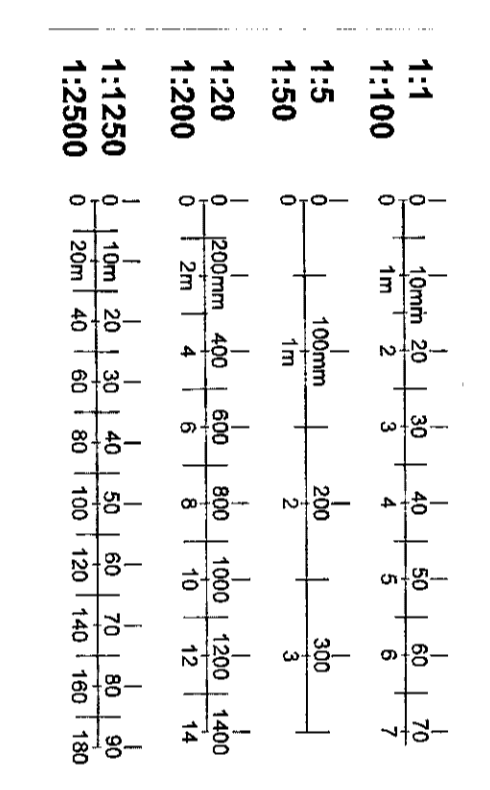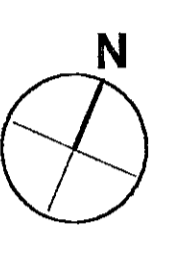


PLANNING SERVICES CITEE
21-25 1999
RECEIVED

REFUSED BY
PLANNING SERVICES CITEE
9 MAY 2000
REFUSAL REF.

- Client
DR BENTLER
- Job
**13 EDWARDS SQUARE
LONDON W8**
- Title
**EXISTING FLOOR
PLANS**
- Scale
1:50
- Drawn
AW
- Date
NOVEMBER 1999
- Revision

PP992580

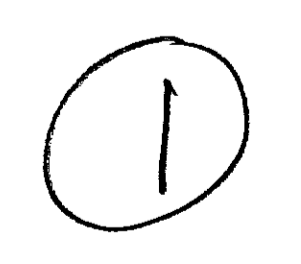

Drawing Status
PLANNING ISSUE

Arthur's Mission
30 Snowsfields
London SE1 3SU
Tel: 0171 403 0300 Fax: 0171 378 0378
E-mail: info@arthur.com Website: www.arthur.com



Dimitrios
MacLaren
architects

Drawing Number
259-S-03


No 14 No 13 No 12

1:1	0 10mm 20 30 40 50 60 70
1:100	0 1m 2 3 4 5 6 7
1:50	0 100mm 200 300
1:20	0 200mm 400 600 800 1000 1200 1400
1:200	0 2m 4 6 8 10 12 14
1:1250	0 10m 20 30 40 50 60 70 80 90
1:2500	0 20m 40 60 80 100 120 140 160 180

NOTES
 1. ALL DIMENSIONS AND LEVELS TO BE CHECKED ON SITE. ANY DISCREPANCIES TO BE REPORTED TO ARCHITECT BEFORE WORK COMMENCES.
 2. DO NOT SCALE THIS DRAWING. FIGURED DIMENSIONS ONLY TO BE TAKEN.

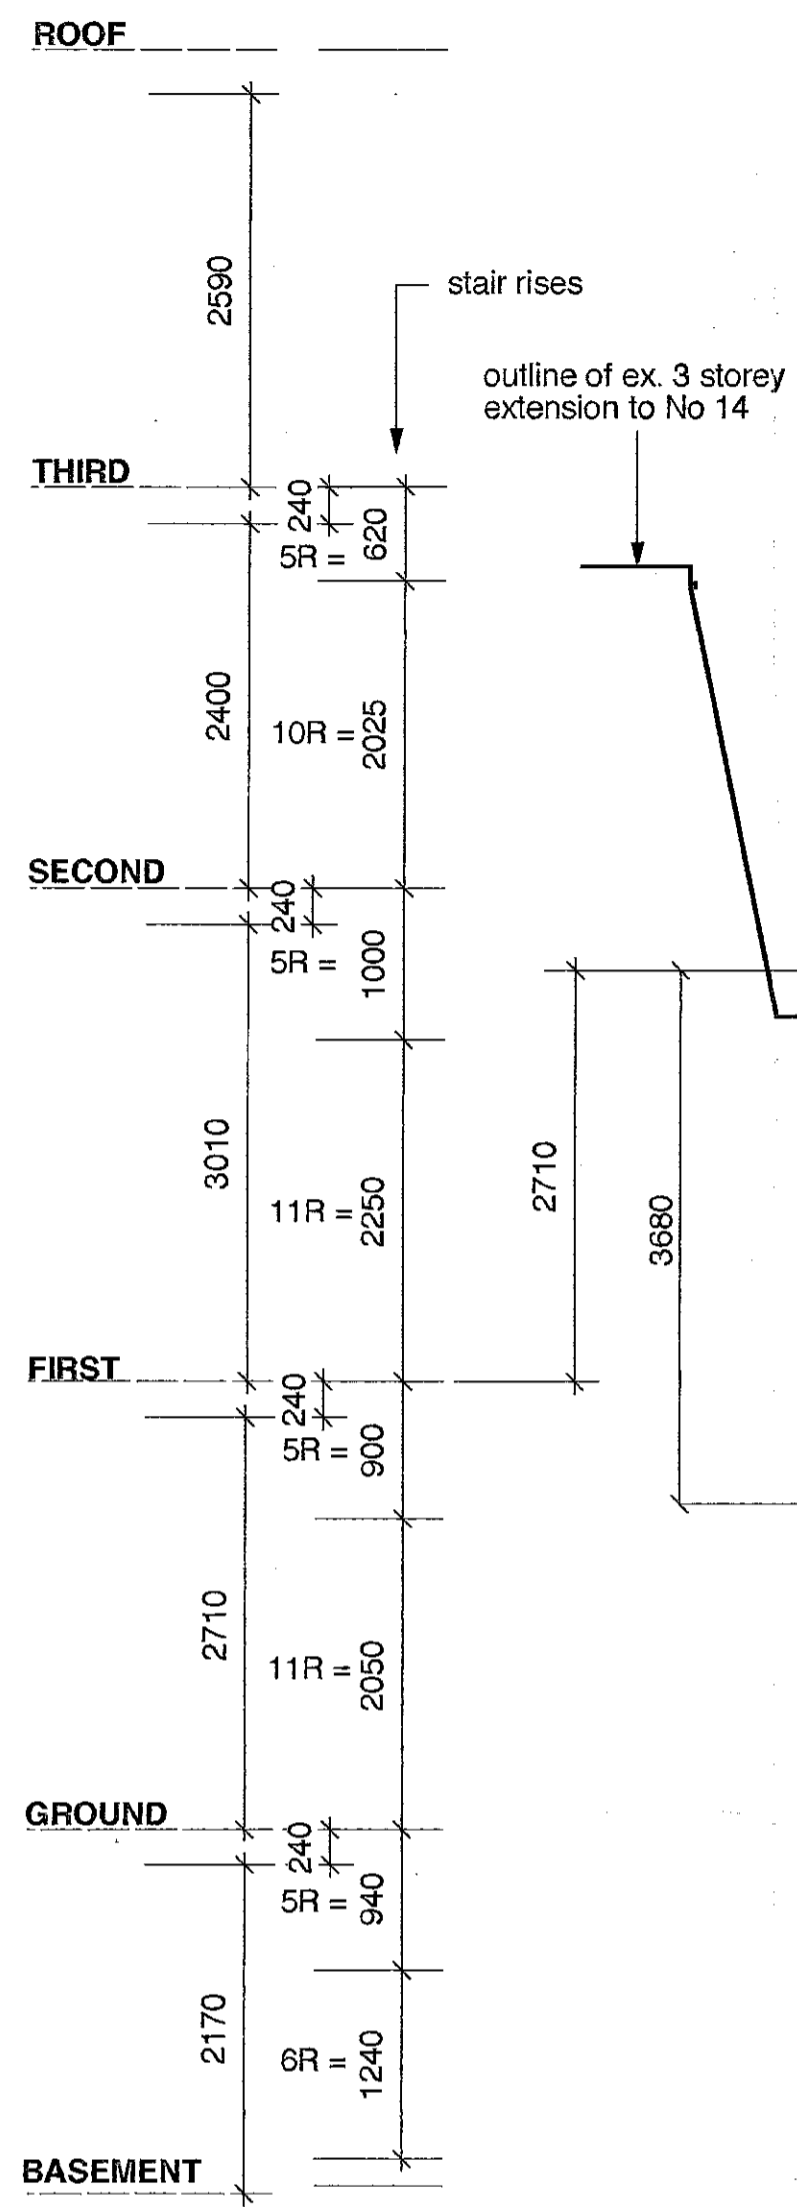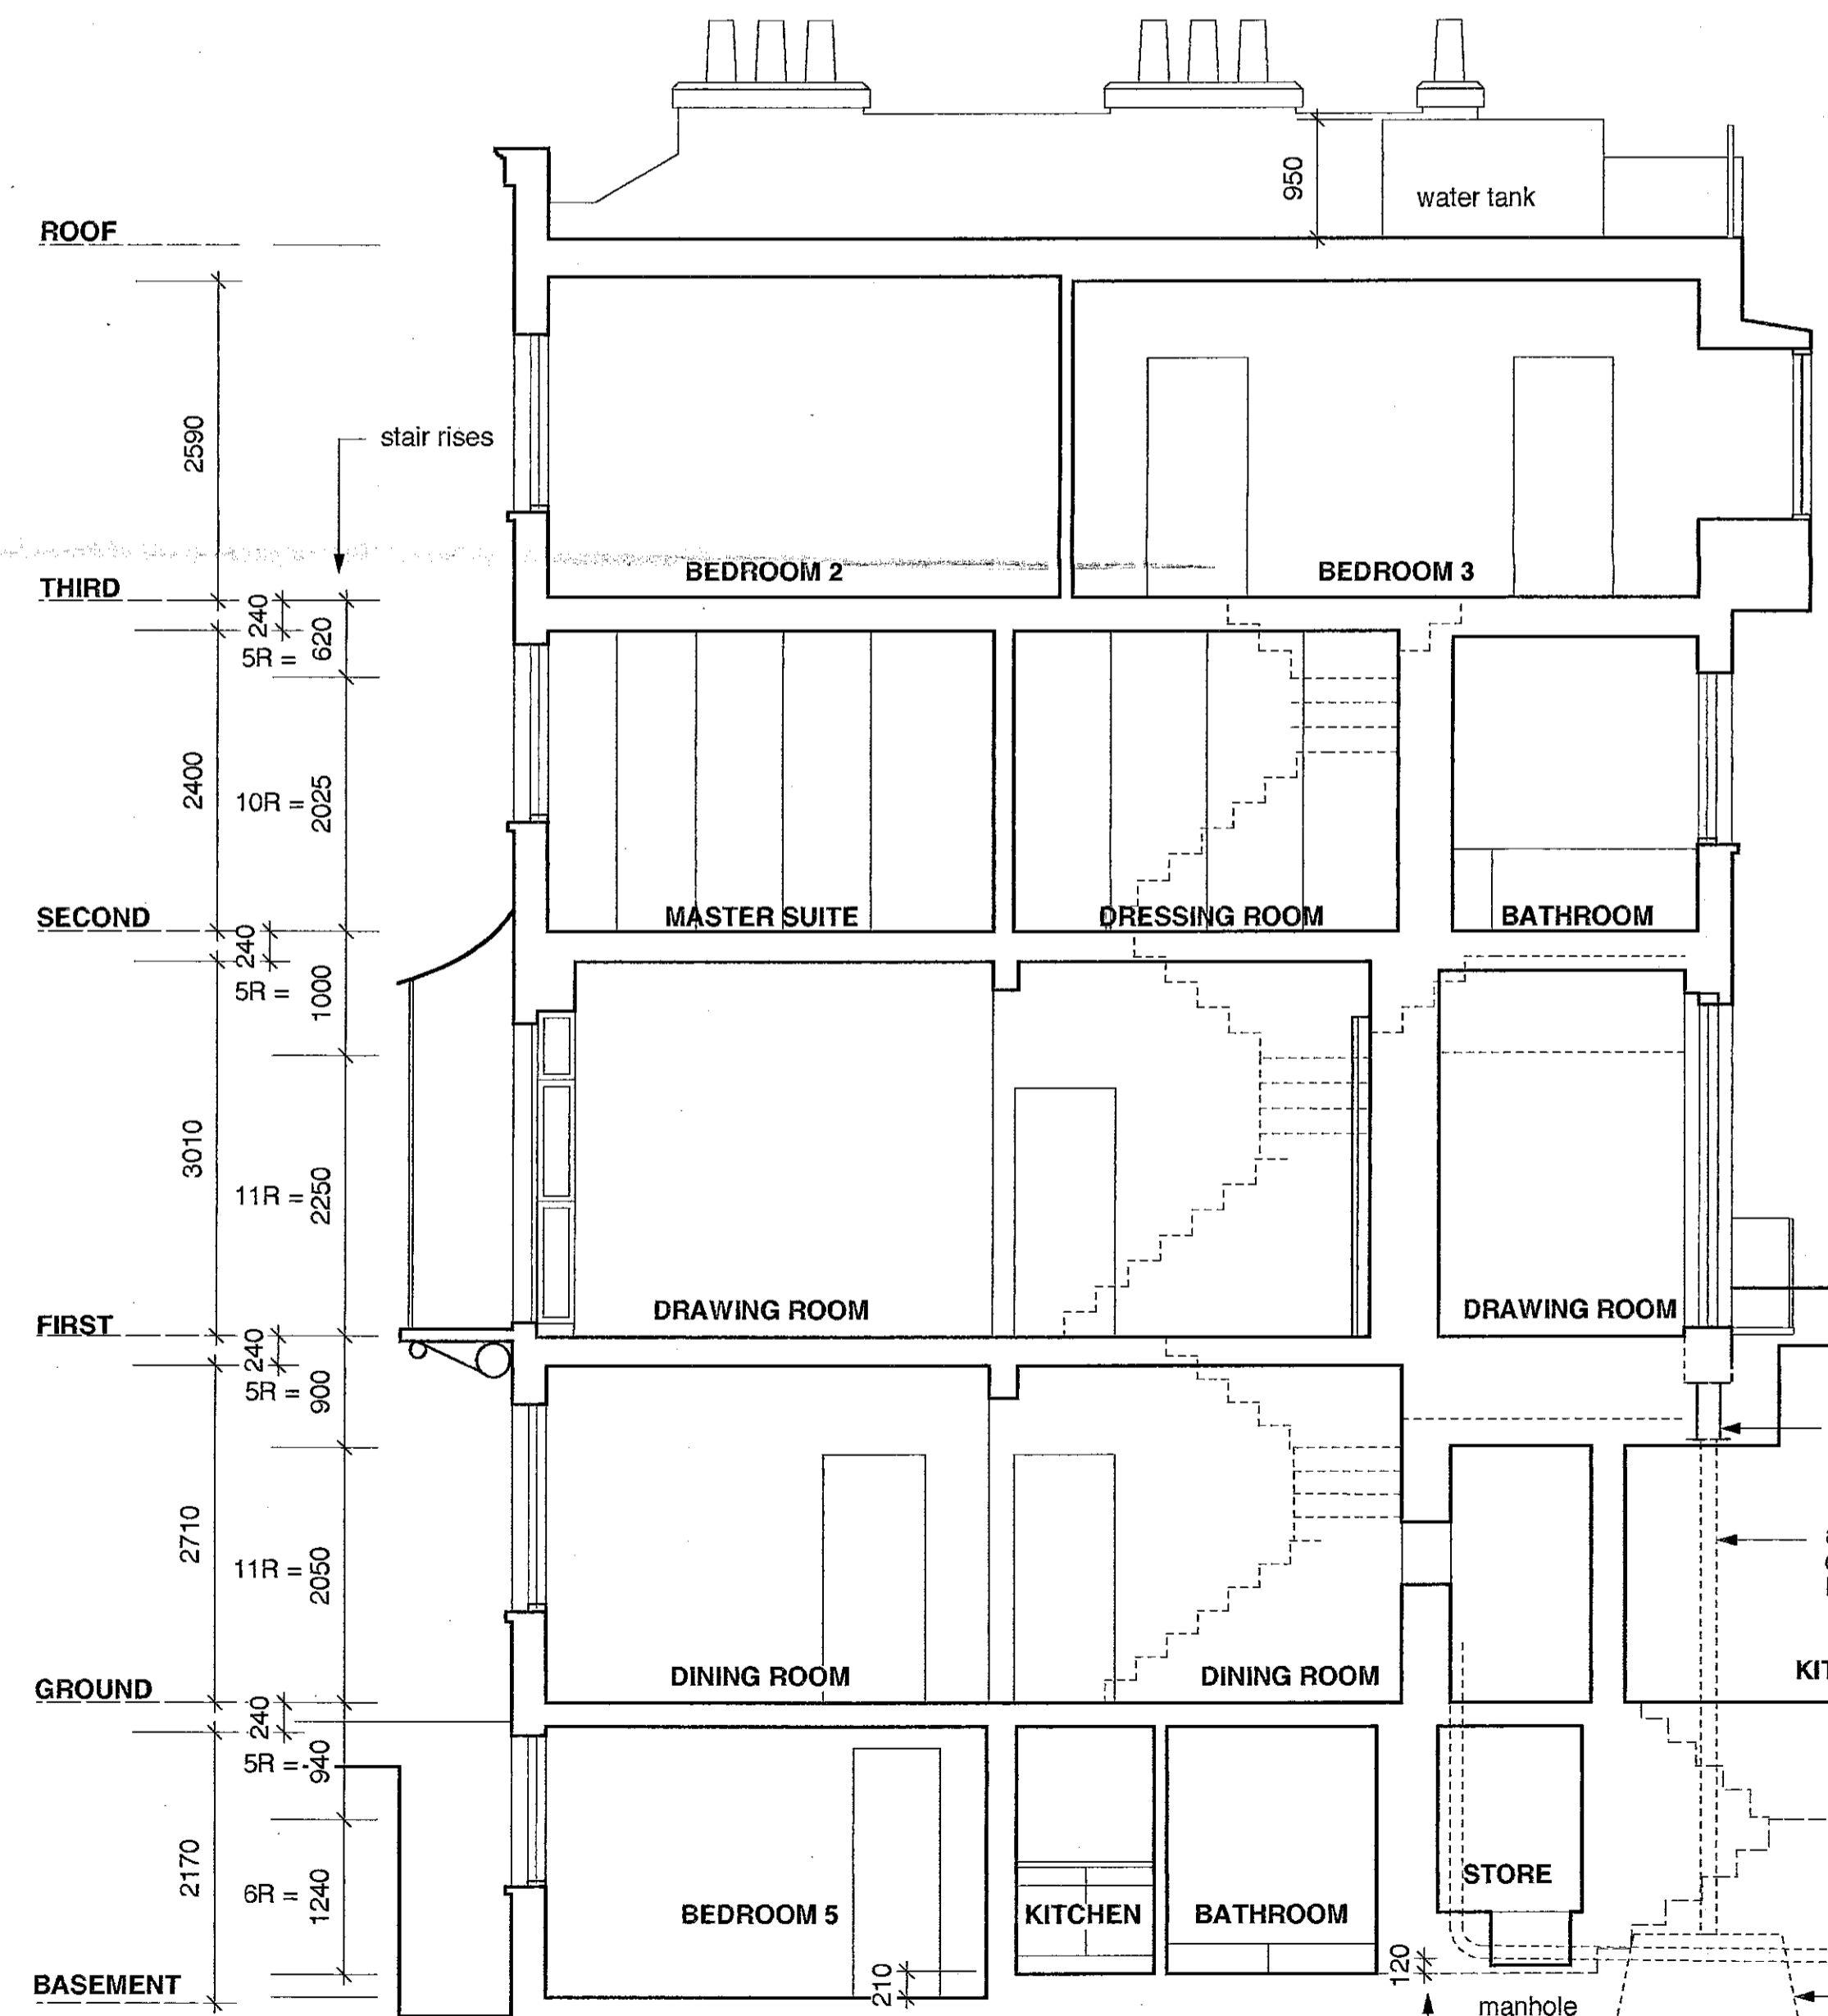

CROSS SECTION

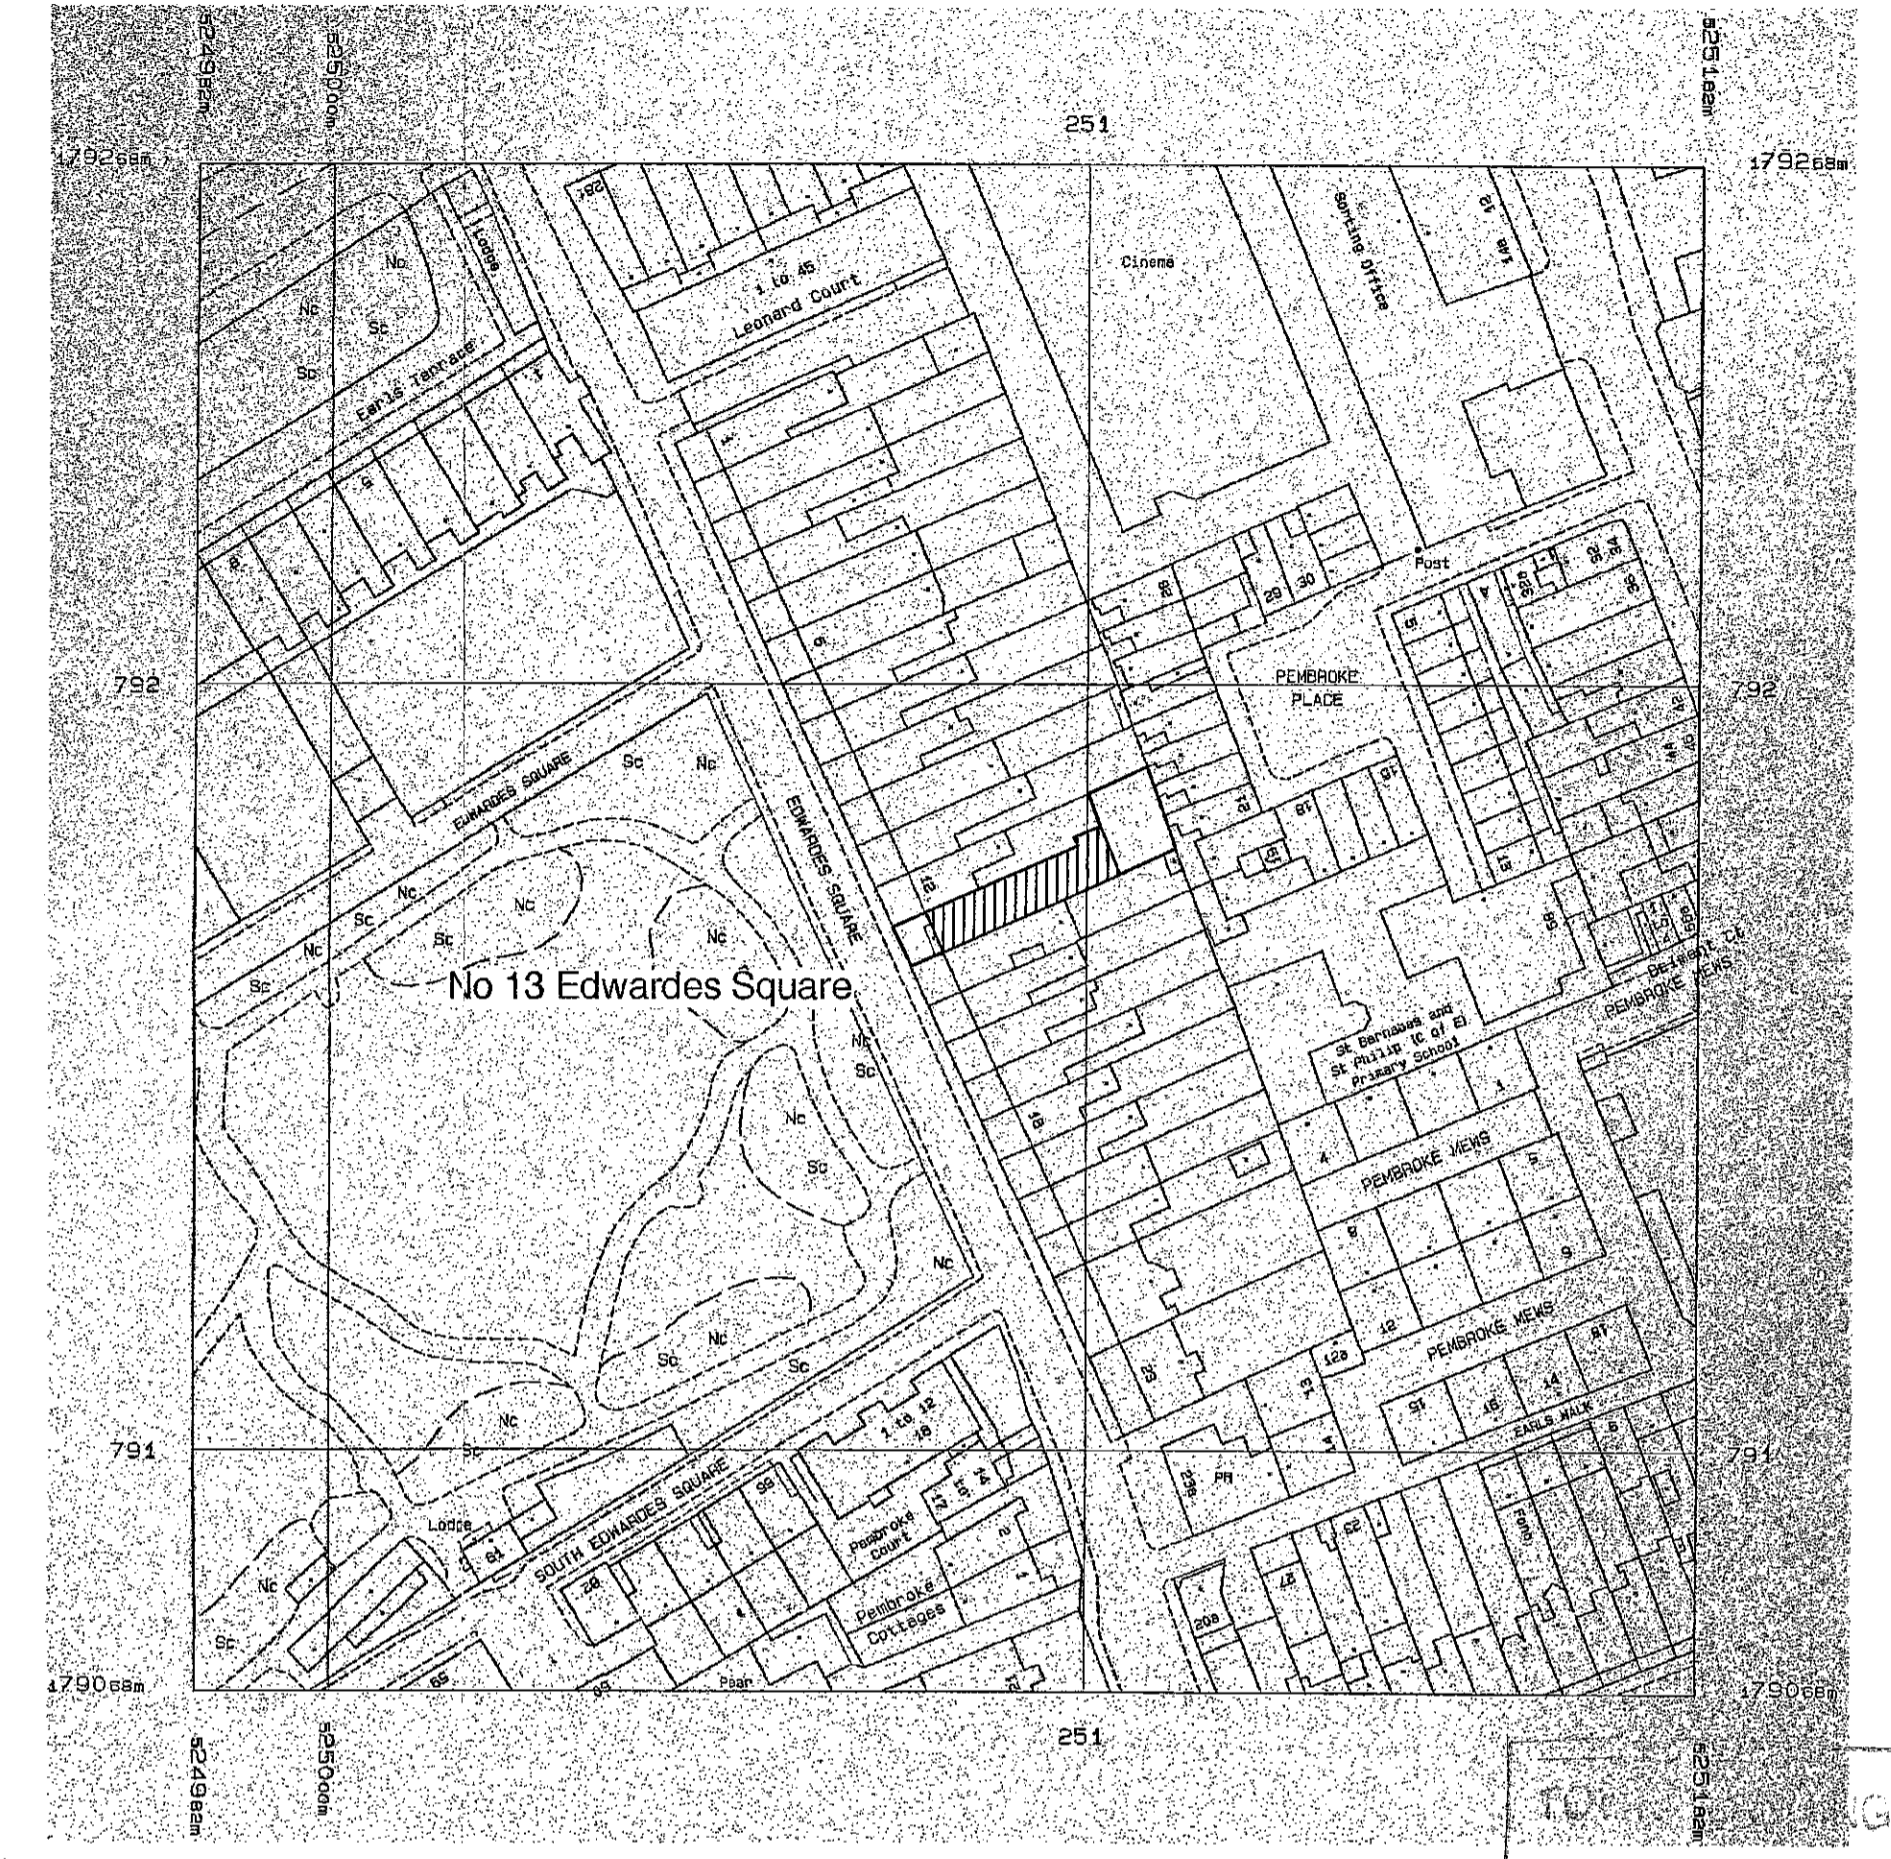

LOCATION PLAN
scale 1:1250

21 DEC 1999
RECEIVED

②

- Client: DR I BENTELEY
 - Job: 13 EDWARDES SQUARE LONDON W8
 - Title: EXISTING SECTIONS ELEVATIONS and LOCATION PLAN
 - Scale: 1:50 @ A1, 1:1250 @ A1
 - Drawn: JD
 - Date: DECEMBER 1999
- PP992580
- REFUSED BY PLANNING SERVICES CTTEE 5 MAY 2000
REFUSAL REF

Status: PLANNING ISSUE










Dwg No. 259-S-04

LONG SECTION

height of invert above floor level
 manhole
 approximate outline of existing foundations
 line of existing drainage
 620 x 620 mm brick sewer

- NOTES
1. ALL DIMENSIONS AND LEVELS TO BE CHECKED ON SITE. ANY DISCREPANCIES TO BE REPORTED TO ARCHITECT BEFORE WORK COMMENCES.
 2. DO NOT SCALE THIS DRAWING. FIGURED DIMENSIONS ONLY TO BE TAKEN.
 3. FOR SECTIONS SEE DRAWING NO. 259-S-01.

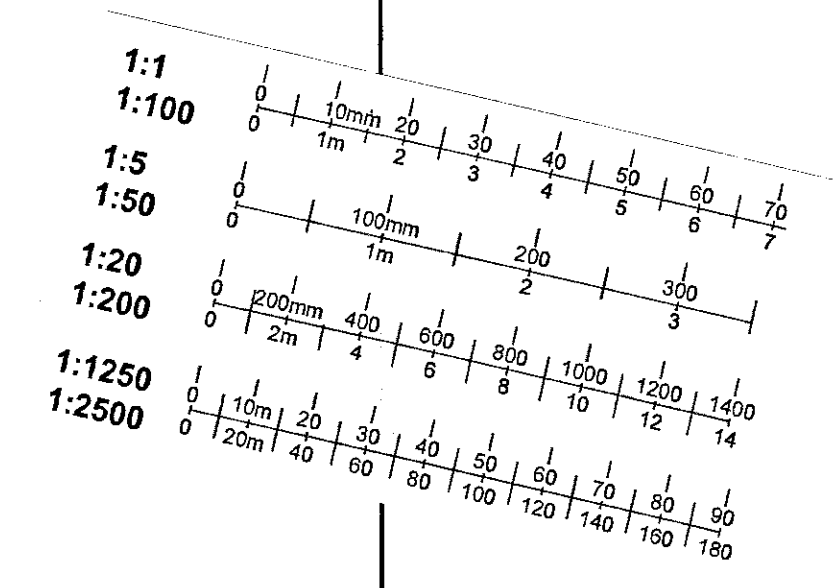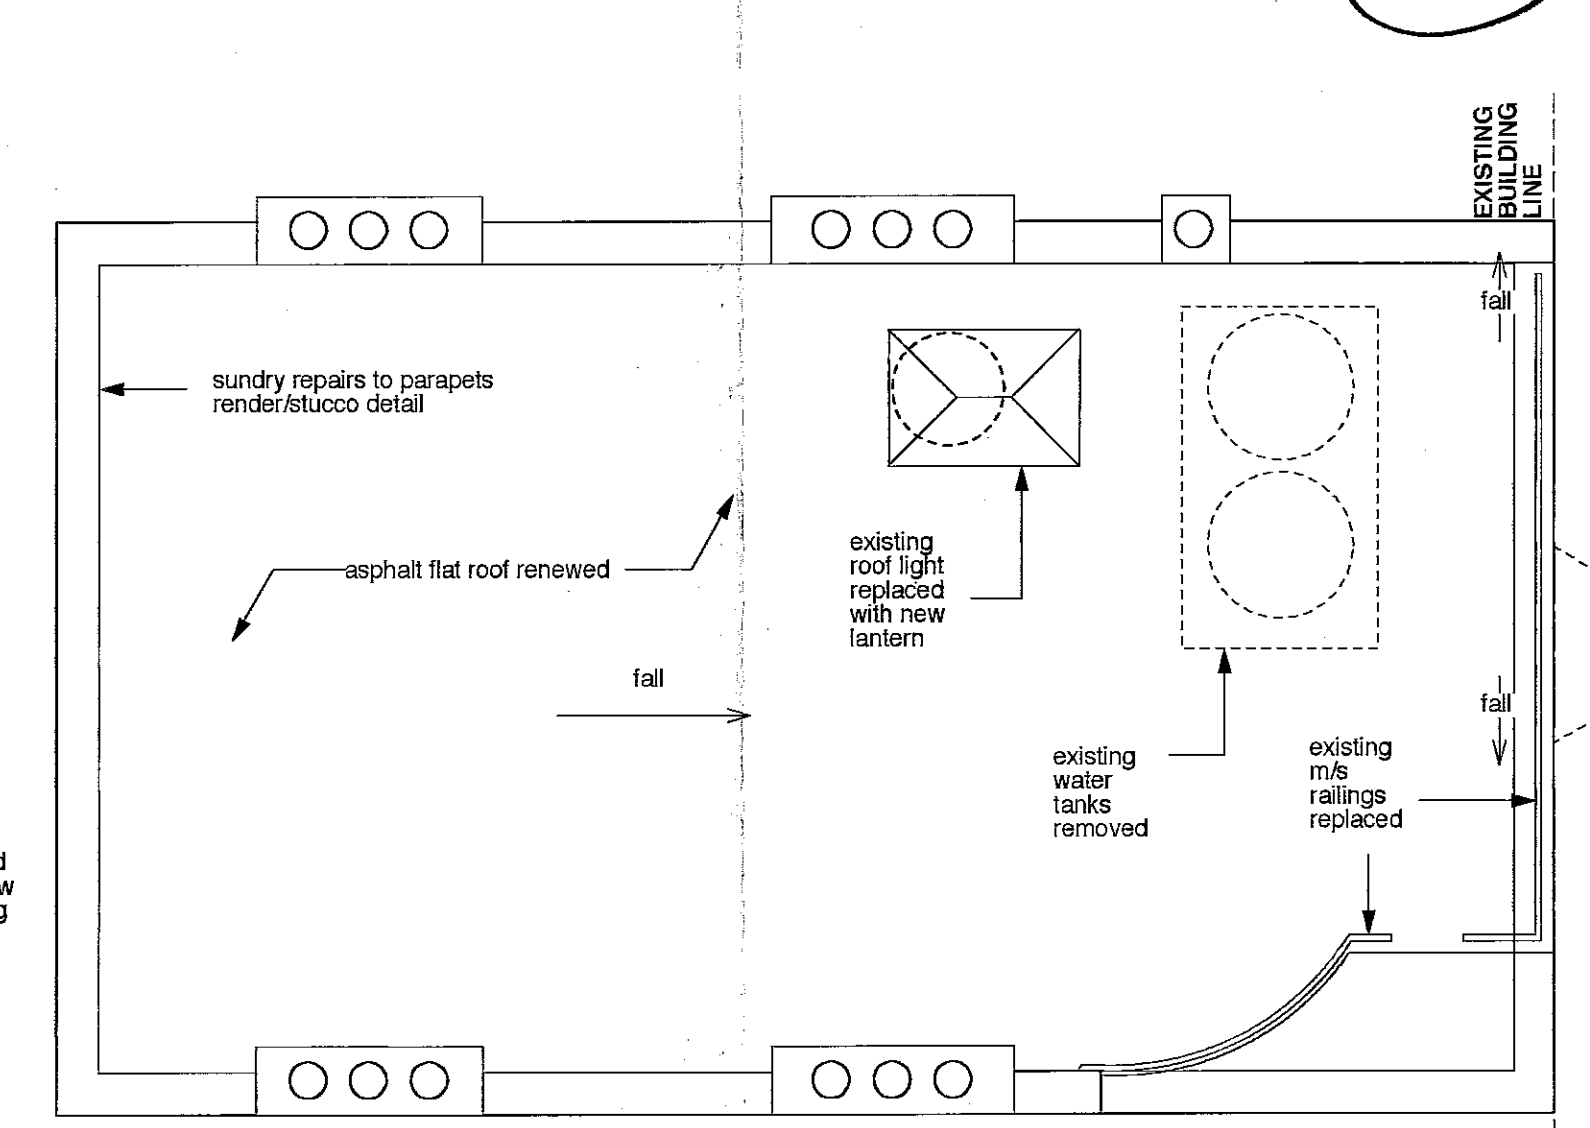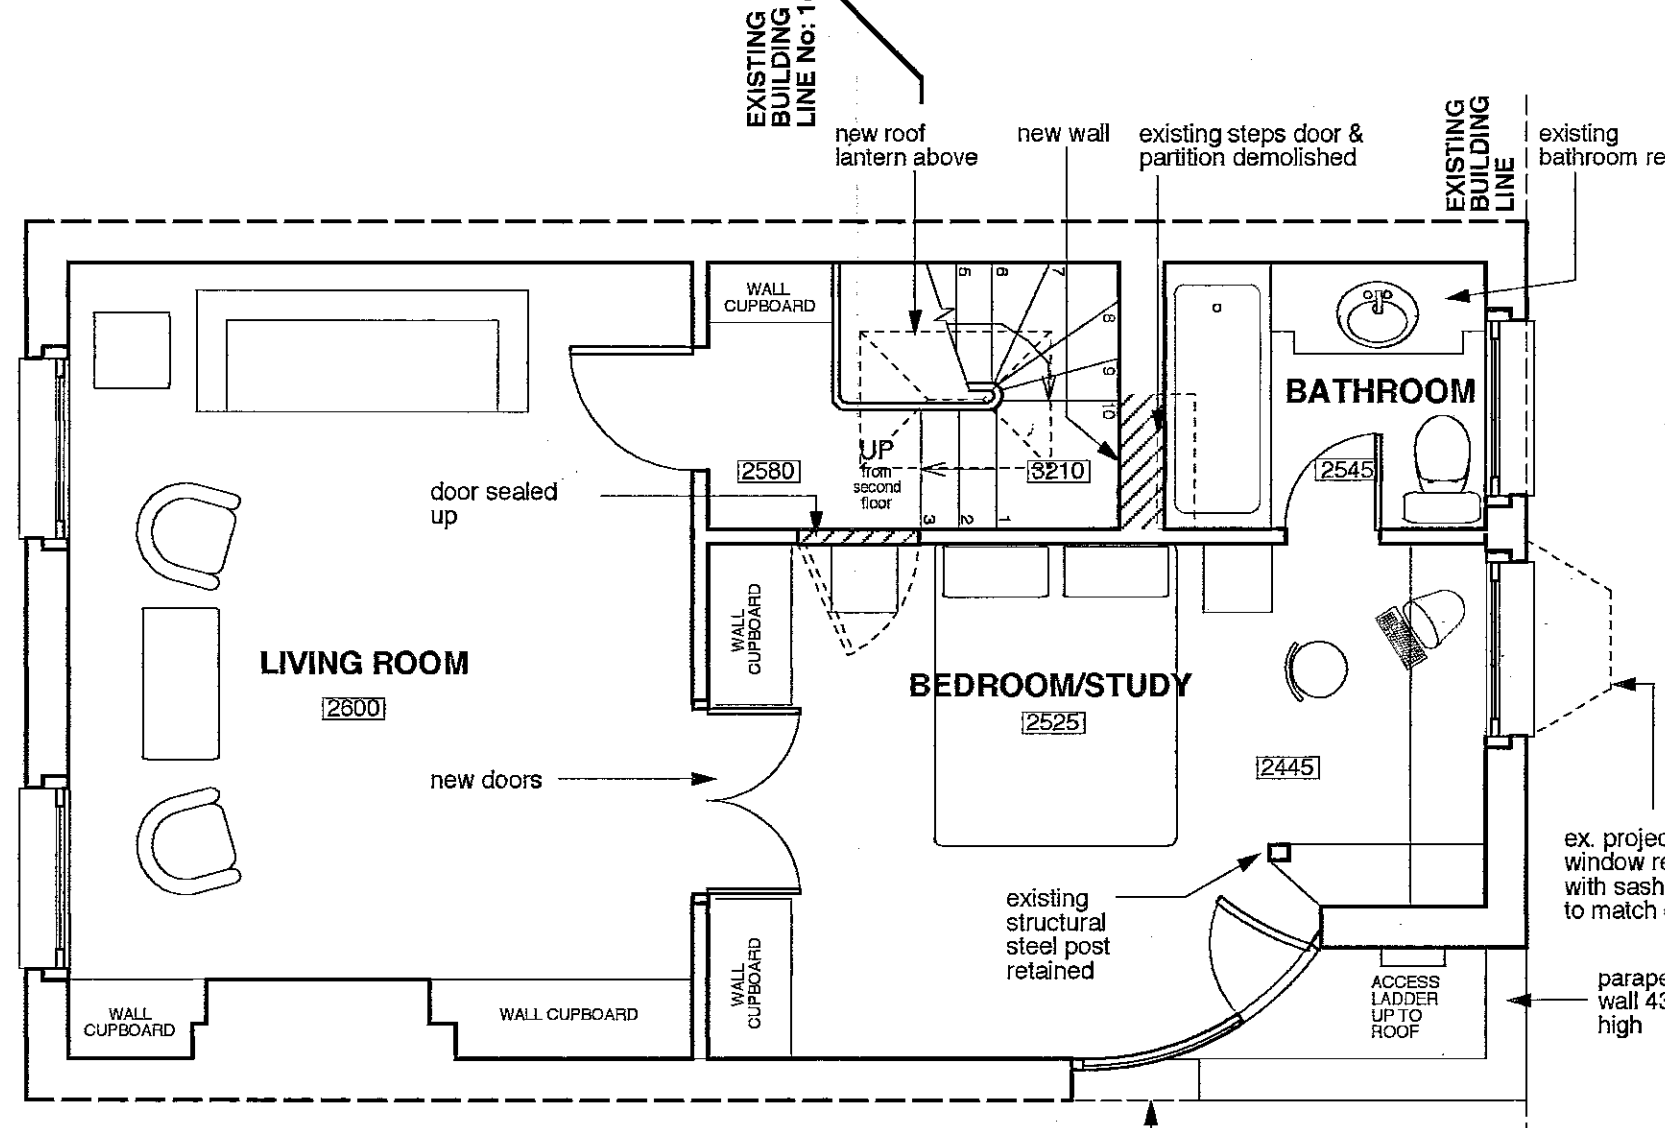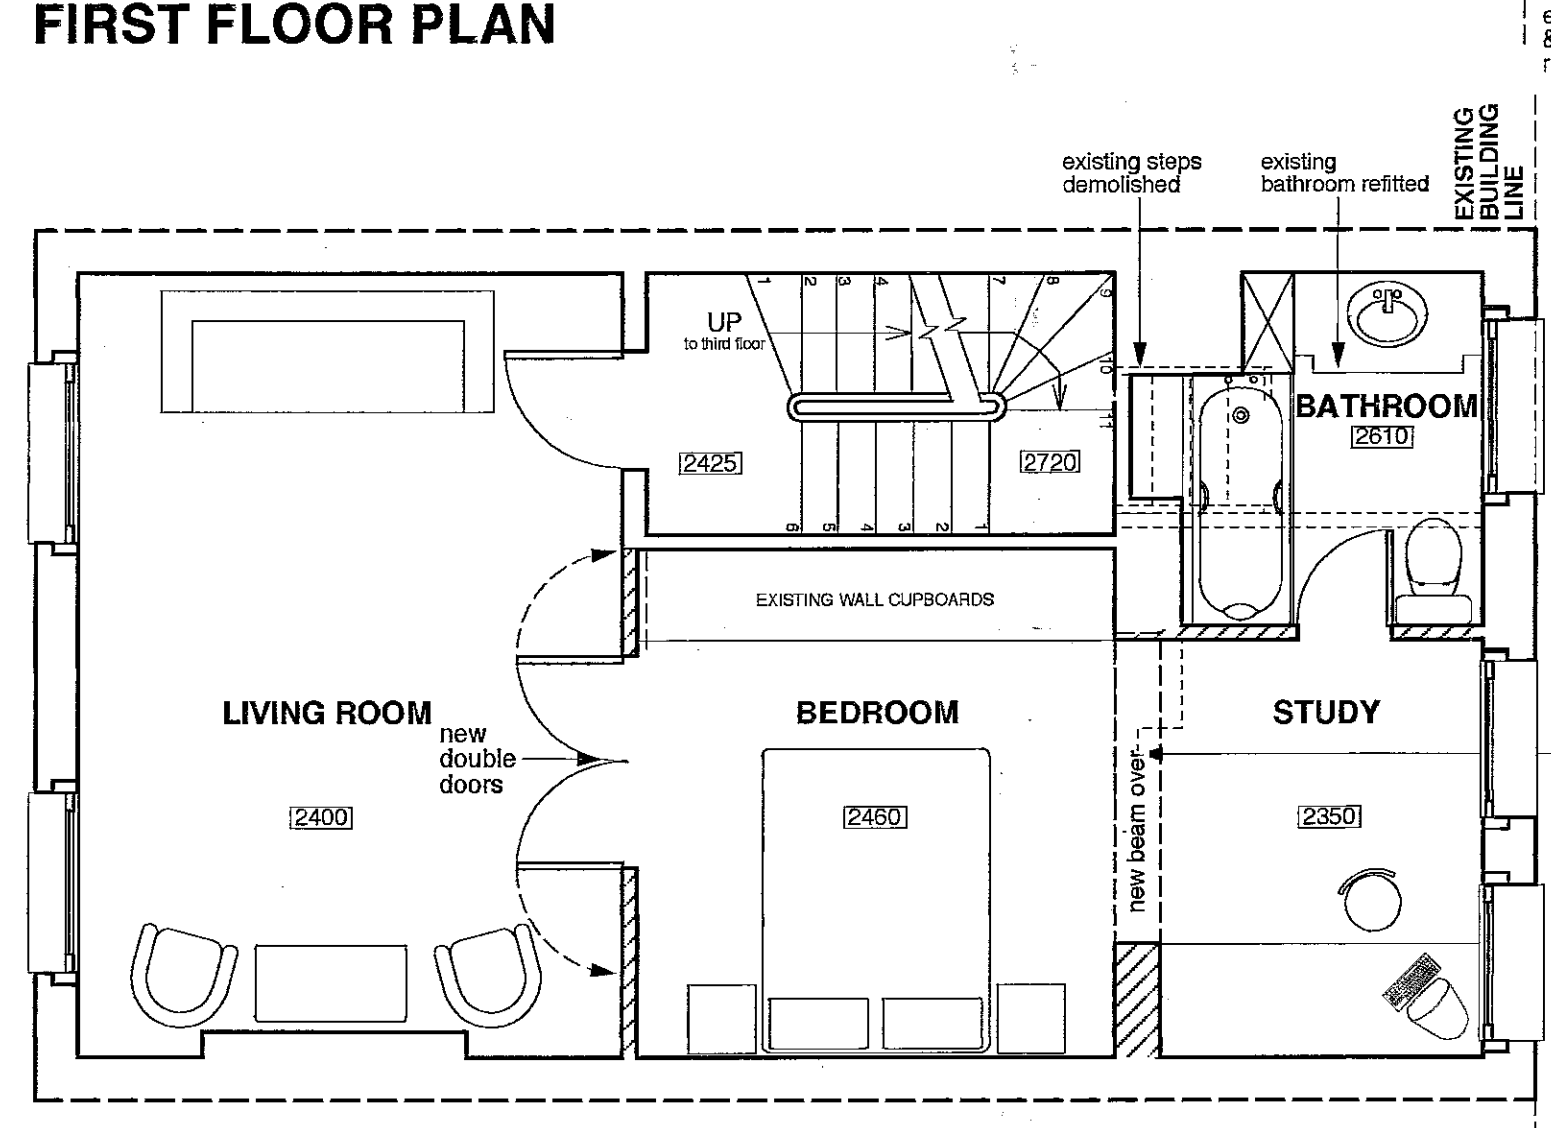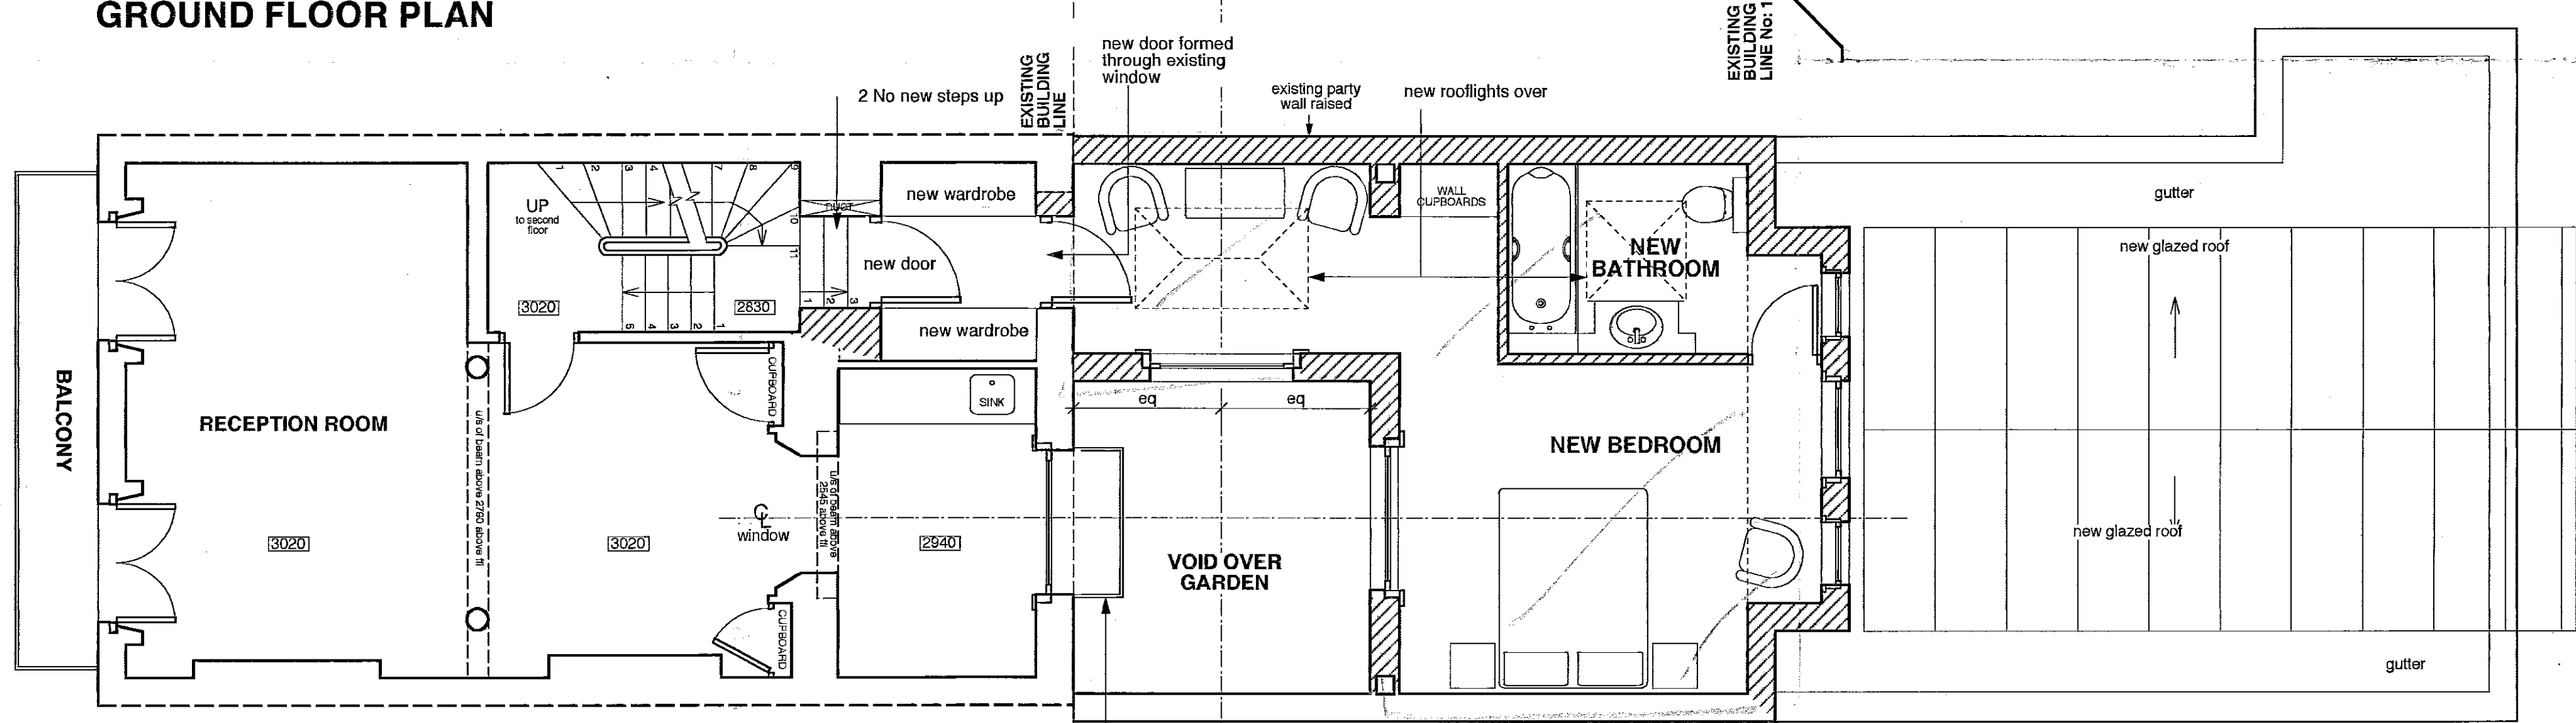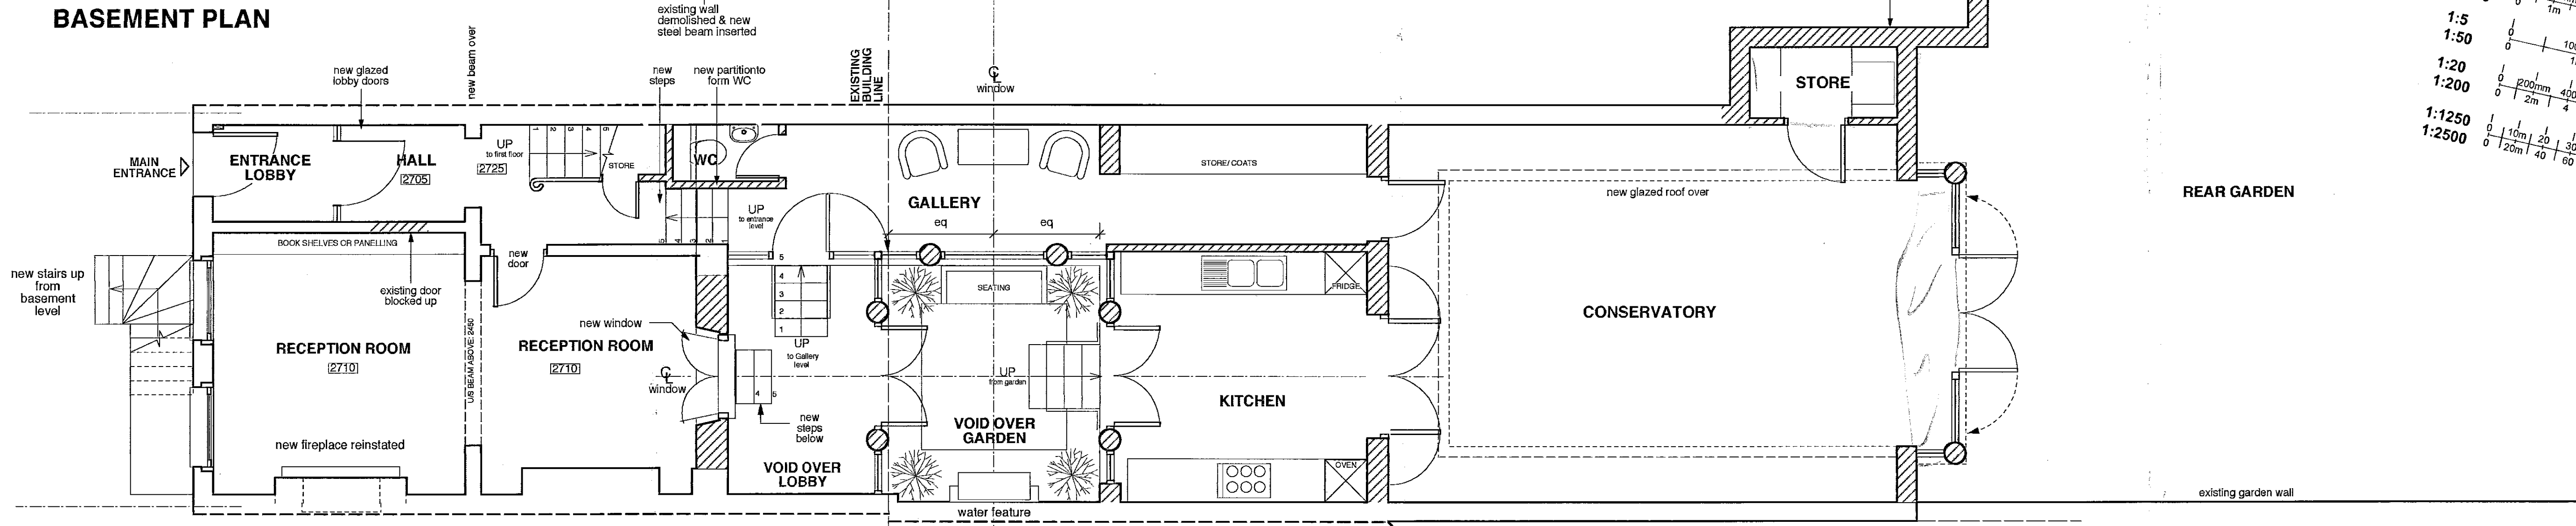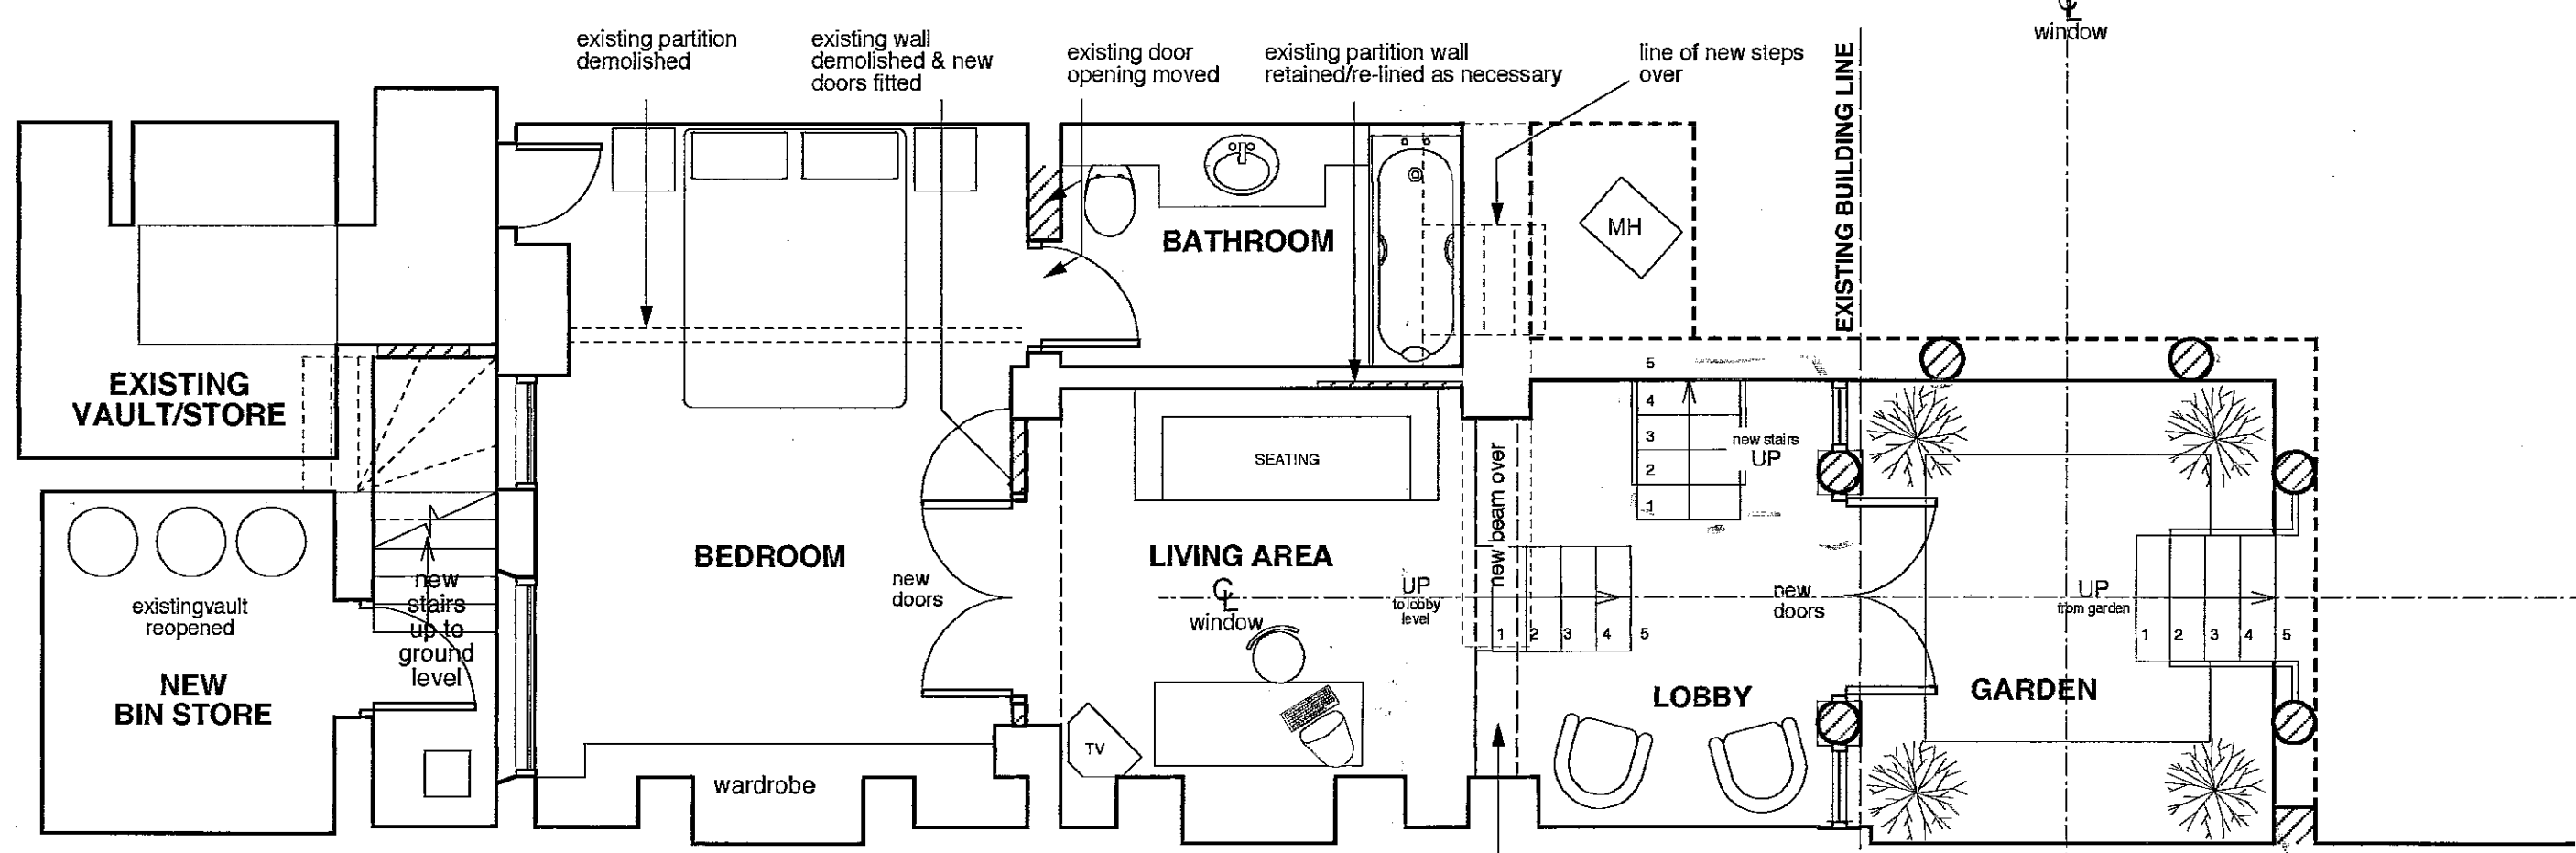

H.B.K. & C. TOWN PLANNING
Client
DRIBENLEBO
RECEIVED
13 EDWARDS SQUARE
LONDON W8

REFUSED BY
PLANNING SERVICES OFFICE
1 MAY 2000
REFUSAL REF

- PROPOSED FLOOR PLANS**
- Scale 1:50
 - Drawn AW
 - Date DECEMBER 1999
 - Revision
 - A: 14.3.00 Fireplace deleted
 - B: 19.4.00 Sundry amendments
 - C: 25.4.00 Alterations to vaults deleted

3

PP/99/2580B



Drawing Status
PLANNING ISSUE

Arthur's Mission
30 Snowfields
London SE1 3SU
Tel: 0171 403 6600
Fax: 0171 378 0378
E-mail: info@arthurmission.com
Website: www.arthurmission.com

Drawing Number
259-GA-01C

No 14 No 13 No 12

NOTES
 1. ALL DIMENSIONS AND LEVELS TO BE CHECKED ON SITE. ANY DISCREPANCIES TO BE REPORTED TO ARCHITECT BEFORE WORK COMMENCES.
 2. DO NOT SCALE THIS DRAWING. FIGURED DIMENSIONS ONLY TO BE TAKEN.

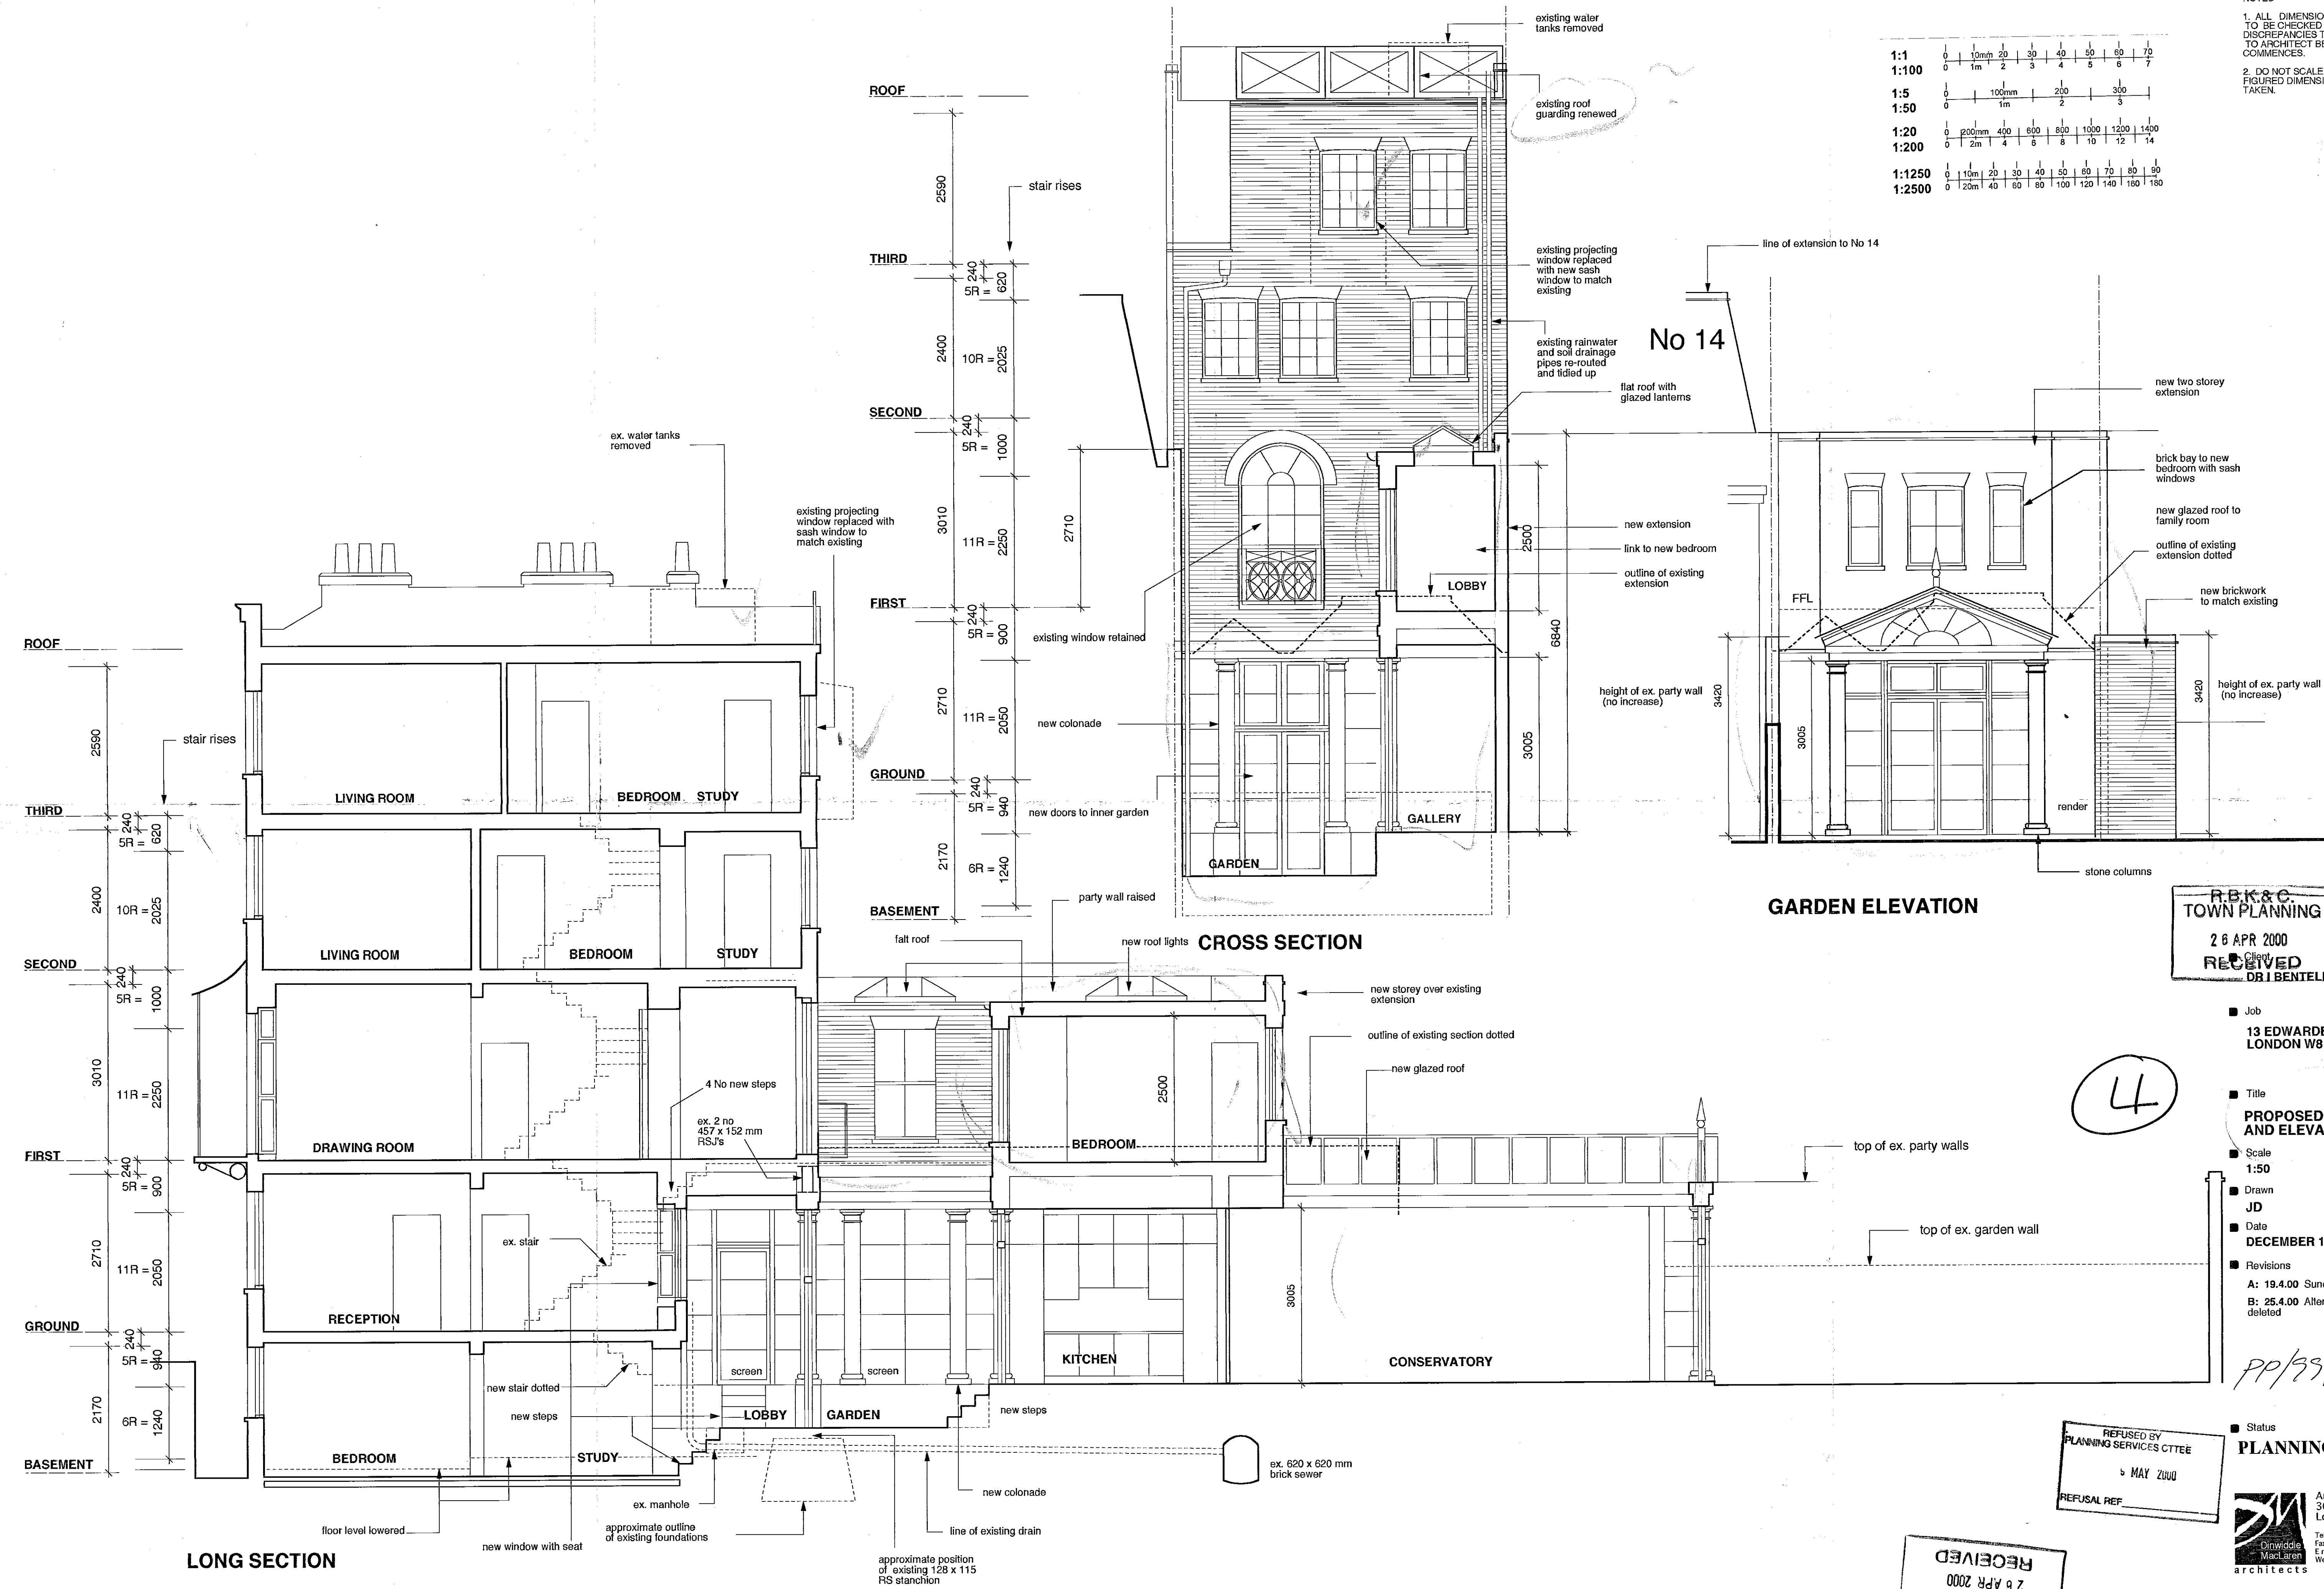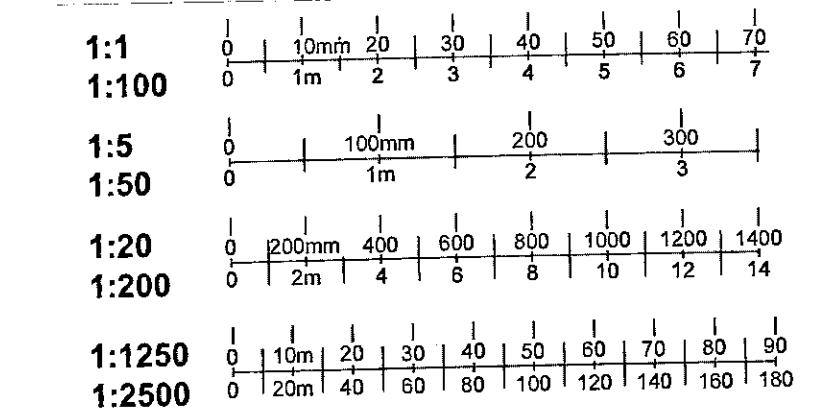

R.B.K. & C.
 TOWN PLANNING
 26 APR 2000
 RECEIVED
 DR I BENTELEY

Job
 13 EDWARDS SQUARE
 LONDON W8

Title
 PROPOSED SECTIONS
 AND ELEVATIONS

Scale
 1:50

Drawn
 JD

Date
 DECEMBER 1999

Revisions
 A: 19.4.00 Sundry amendments
 B: 25.4.00 Alterations to vaults deleted

(4)

PP/99/25308

REFUSED BY
 PLANNING SERVICES CTTEE
 MAY 2000
 REFUSAL REF.

Status
 PLANNING ISSUE


Arthur's Mission
 30 Snowfields
 London SE1 3SU
 Tel: 0171 403 6600
 Fax: 0171 376 0378
 E-mail: info@arthur.com
 Website: www.arthur.com

RECEIVED
 26 APR 2000
 R.B.K. & C.
 TOWN PLANNING

Dwg No.
 259-GA-02B

EDWARDES SQUARE

1:1
1:100
1:5
1:50
1:20
1:200
1:1250
1:2500

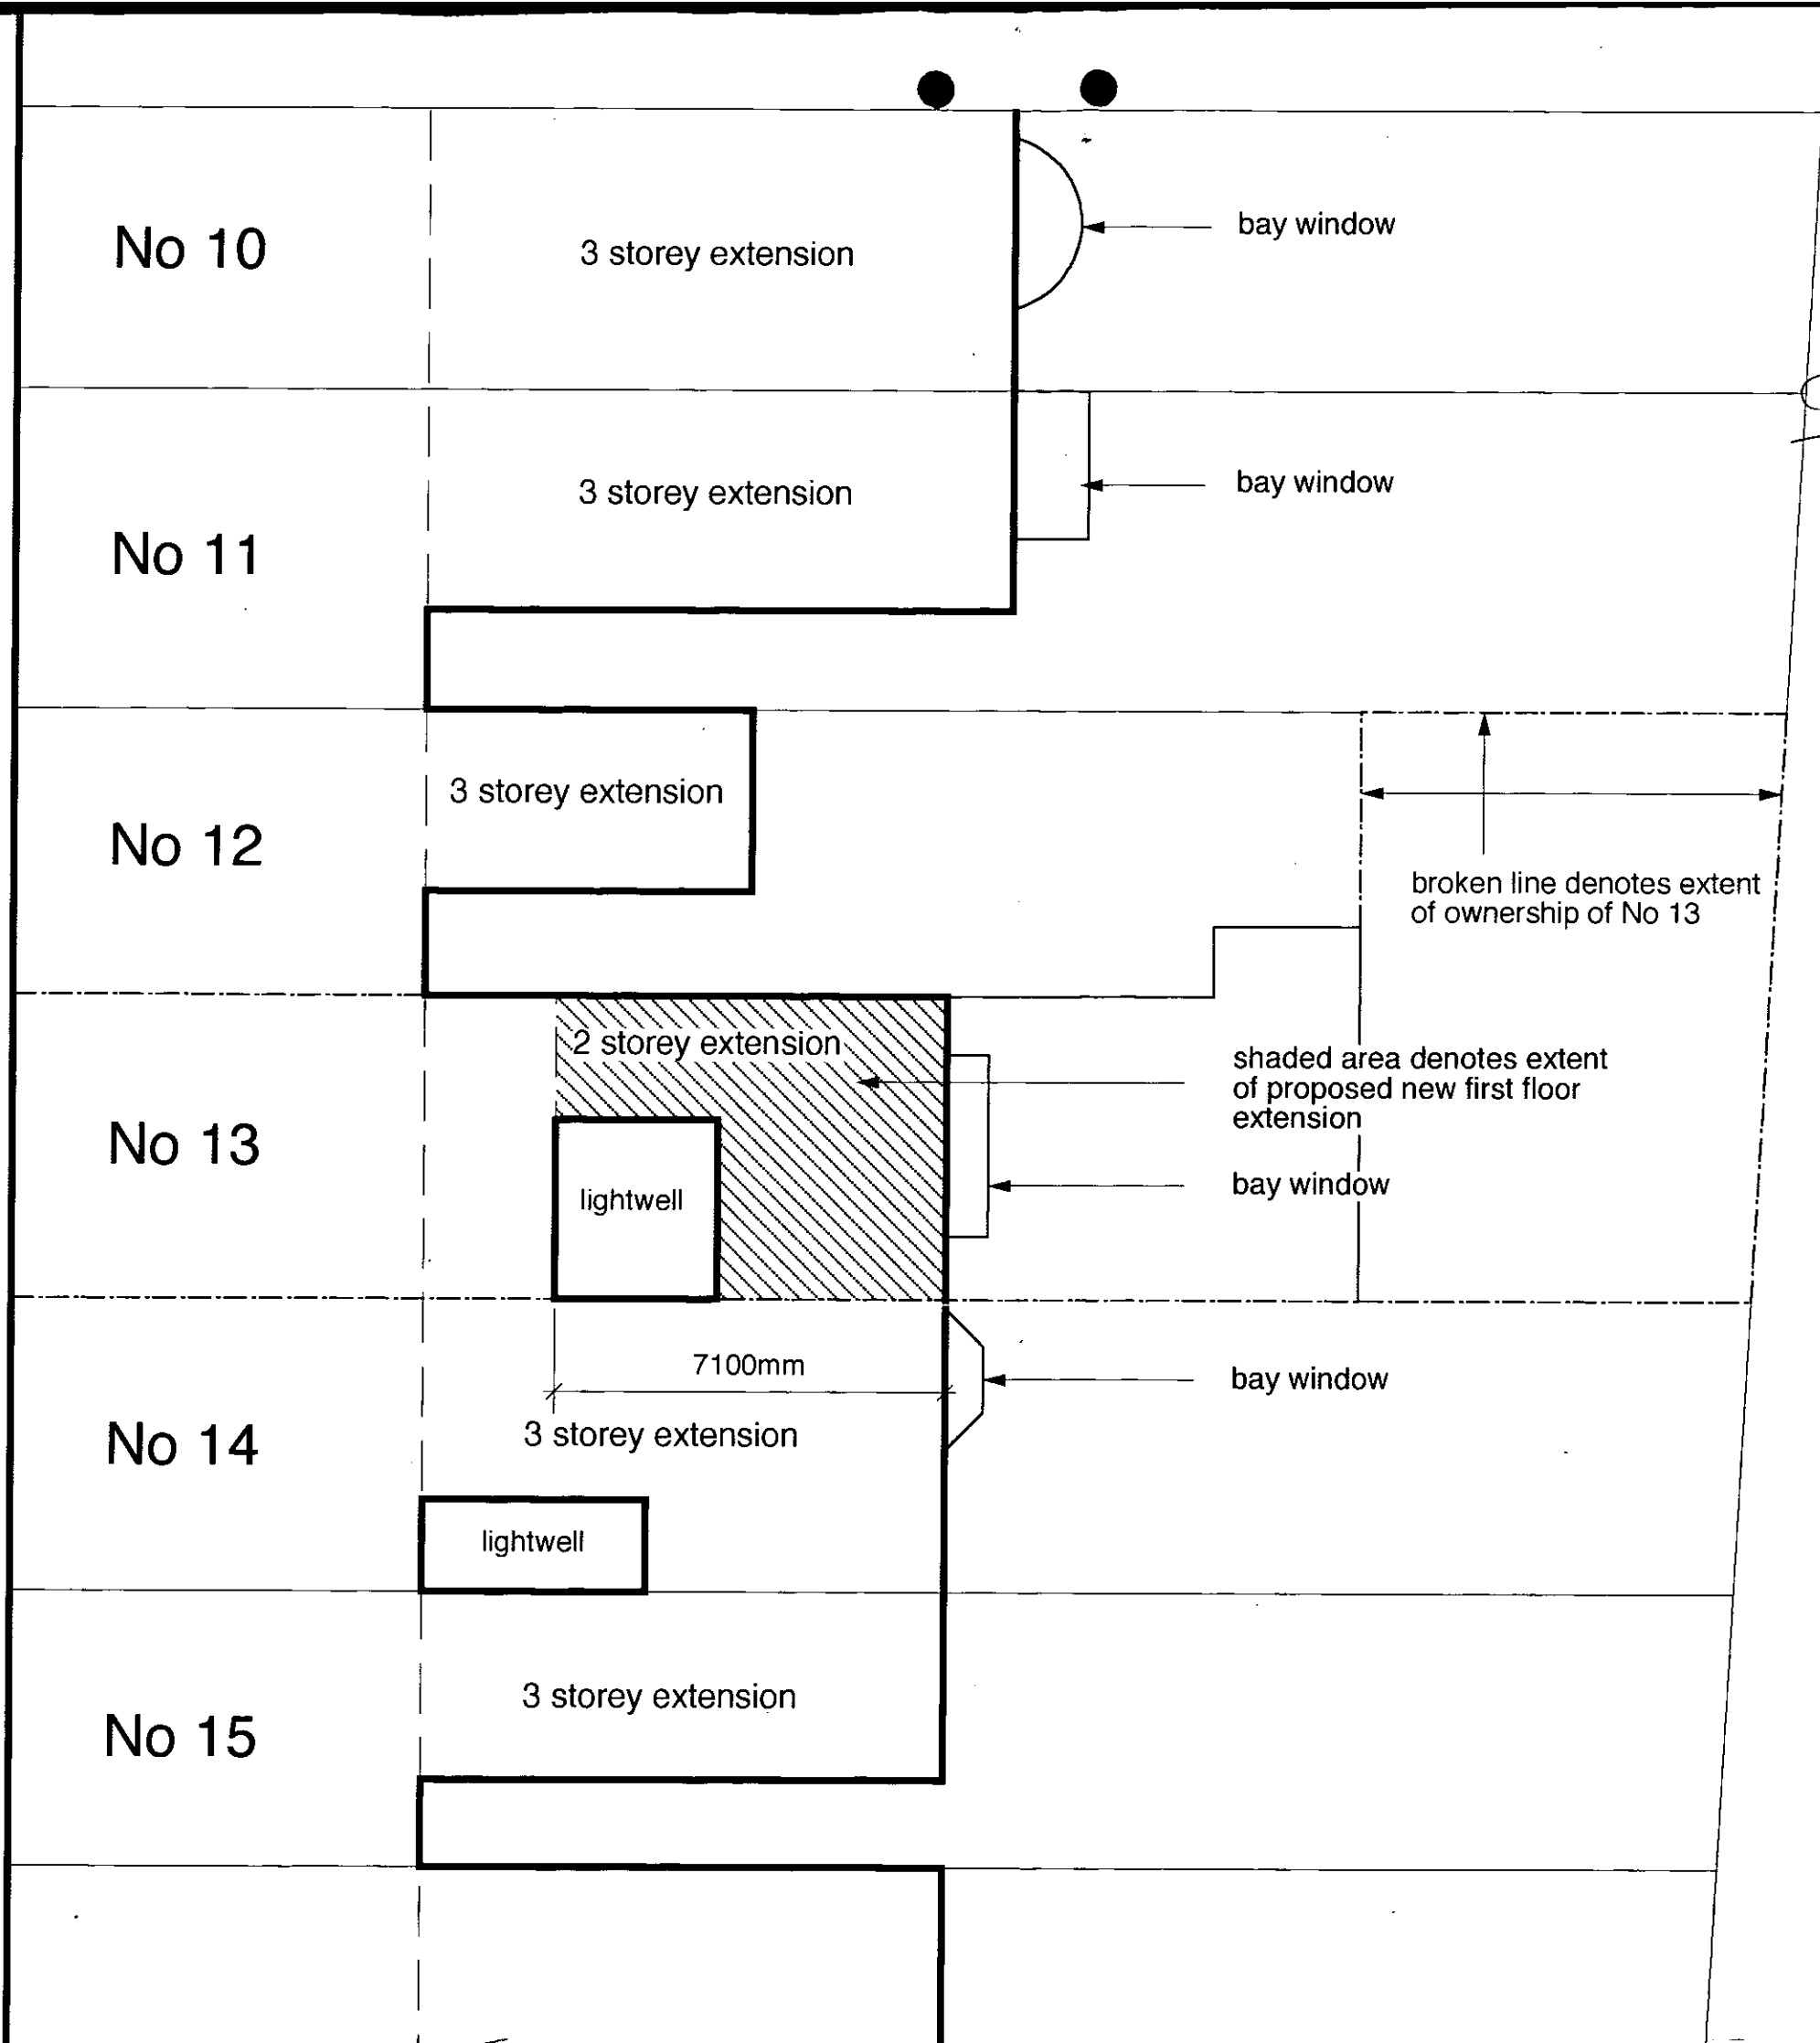

- NOTES
1. ALL DIMENSIONS AND LEVELS TO BE CHECKED ON SITE. ANY DISCREPANCIES TO BE REPORTED TO ARCHITECT BEFORE WORK COMMENCES.
 2. DO NOT SCALE THIS DRAWING. FIGURED DIMENSIONS ONLY TO BE TAKEN.

Illustrative


R.B.K.& C.
TOWN PLANNING
20 MAR 2000
RECEIVED

- Client
Dr I BENTELER
- Job
13 EDWARDES SQUARE
LONDON W8
- Title
PLAN showing FIRST FLOOR
EXTENSIONS to Nos 10 to 15
- Scale
1:125
- Drawn
JD
- Date
14.3.00
- Revisions

5


Arthur's Mission
30 Snowfields
London SE1 3SU
Tel: 0171 403 6600
Fax: 0171 378 0378
email: info@dinmac.com
Website www.dinmac.com
architects

■ Dwg. No.
259-S-06

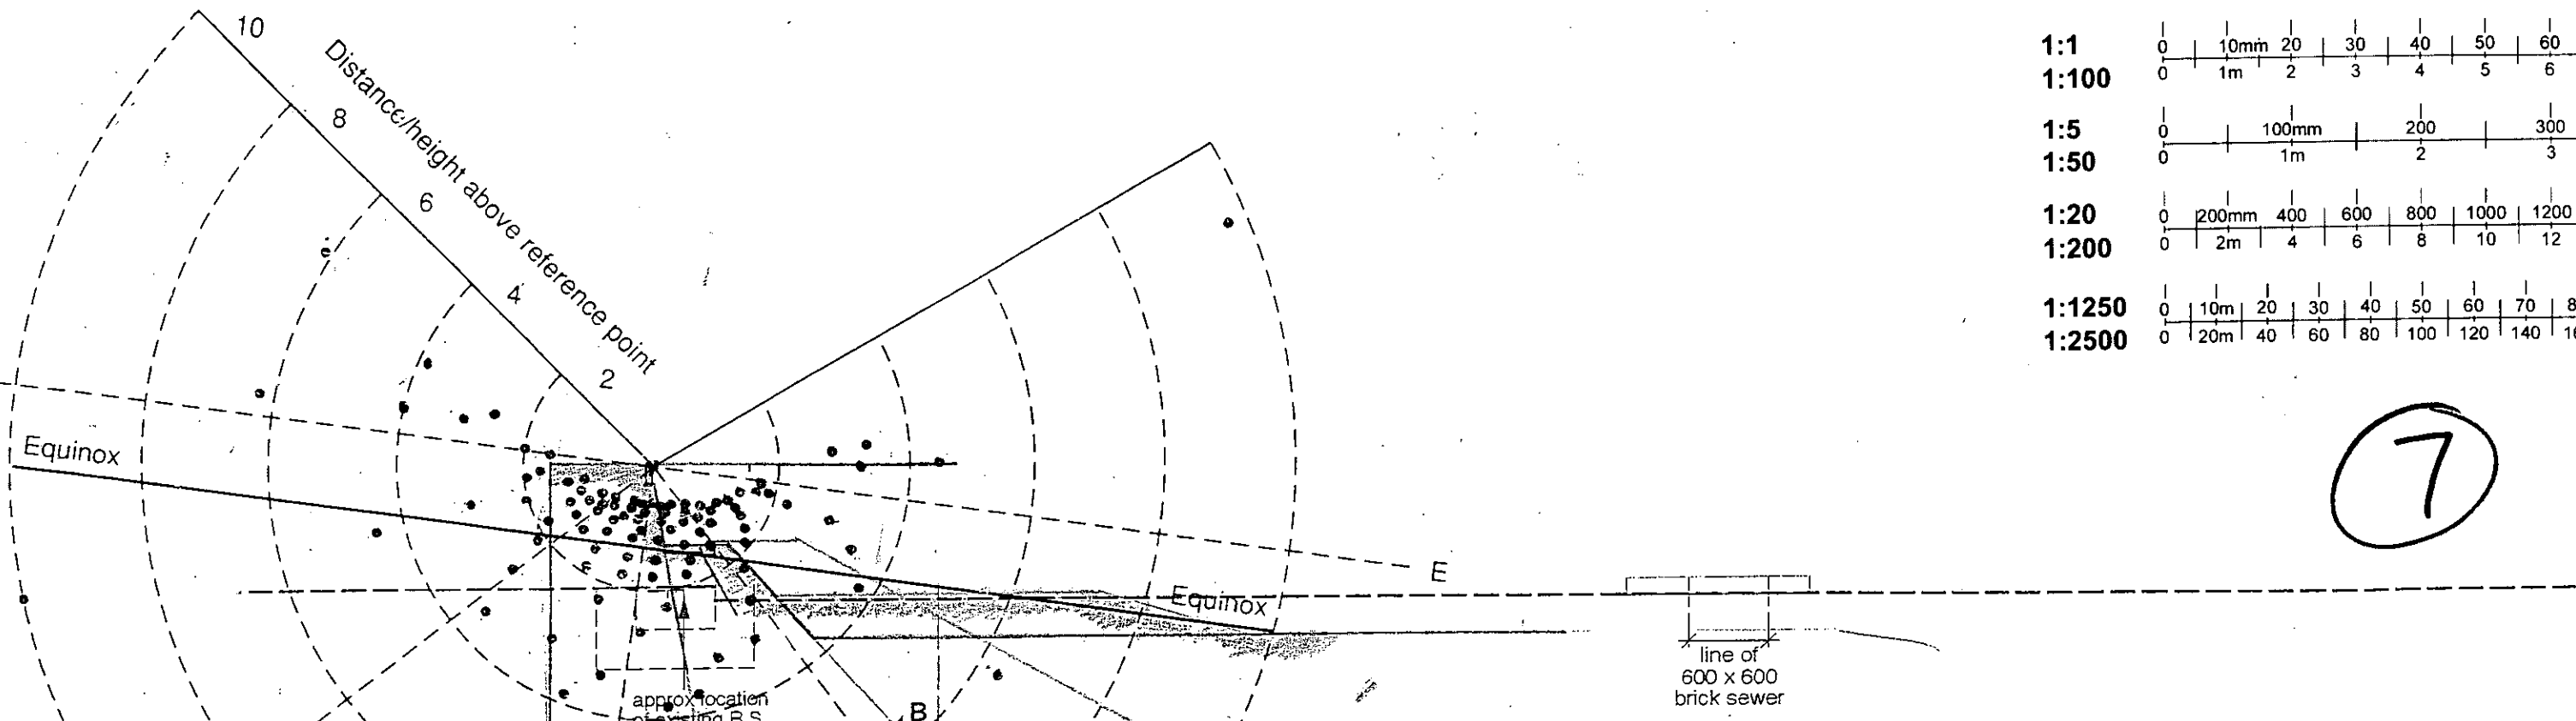

1:1	0 10mm 20 30 40 50 60 70
1:100	0 1m 2 3 4 5 6 7
1:5	0 100mm 200 300
1:50	0 1m 2 3
1:20	0 200mm 400 600 800 1000 1200 1400
1:200	0 2m 4 6 8 10 12 14
1:1250	0 10m 20 30 40 50 60 70 80 90
1:2500	0 20m 40 60 80 100 120 140 160 180


7

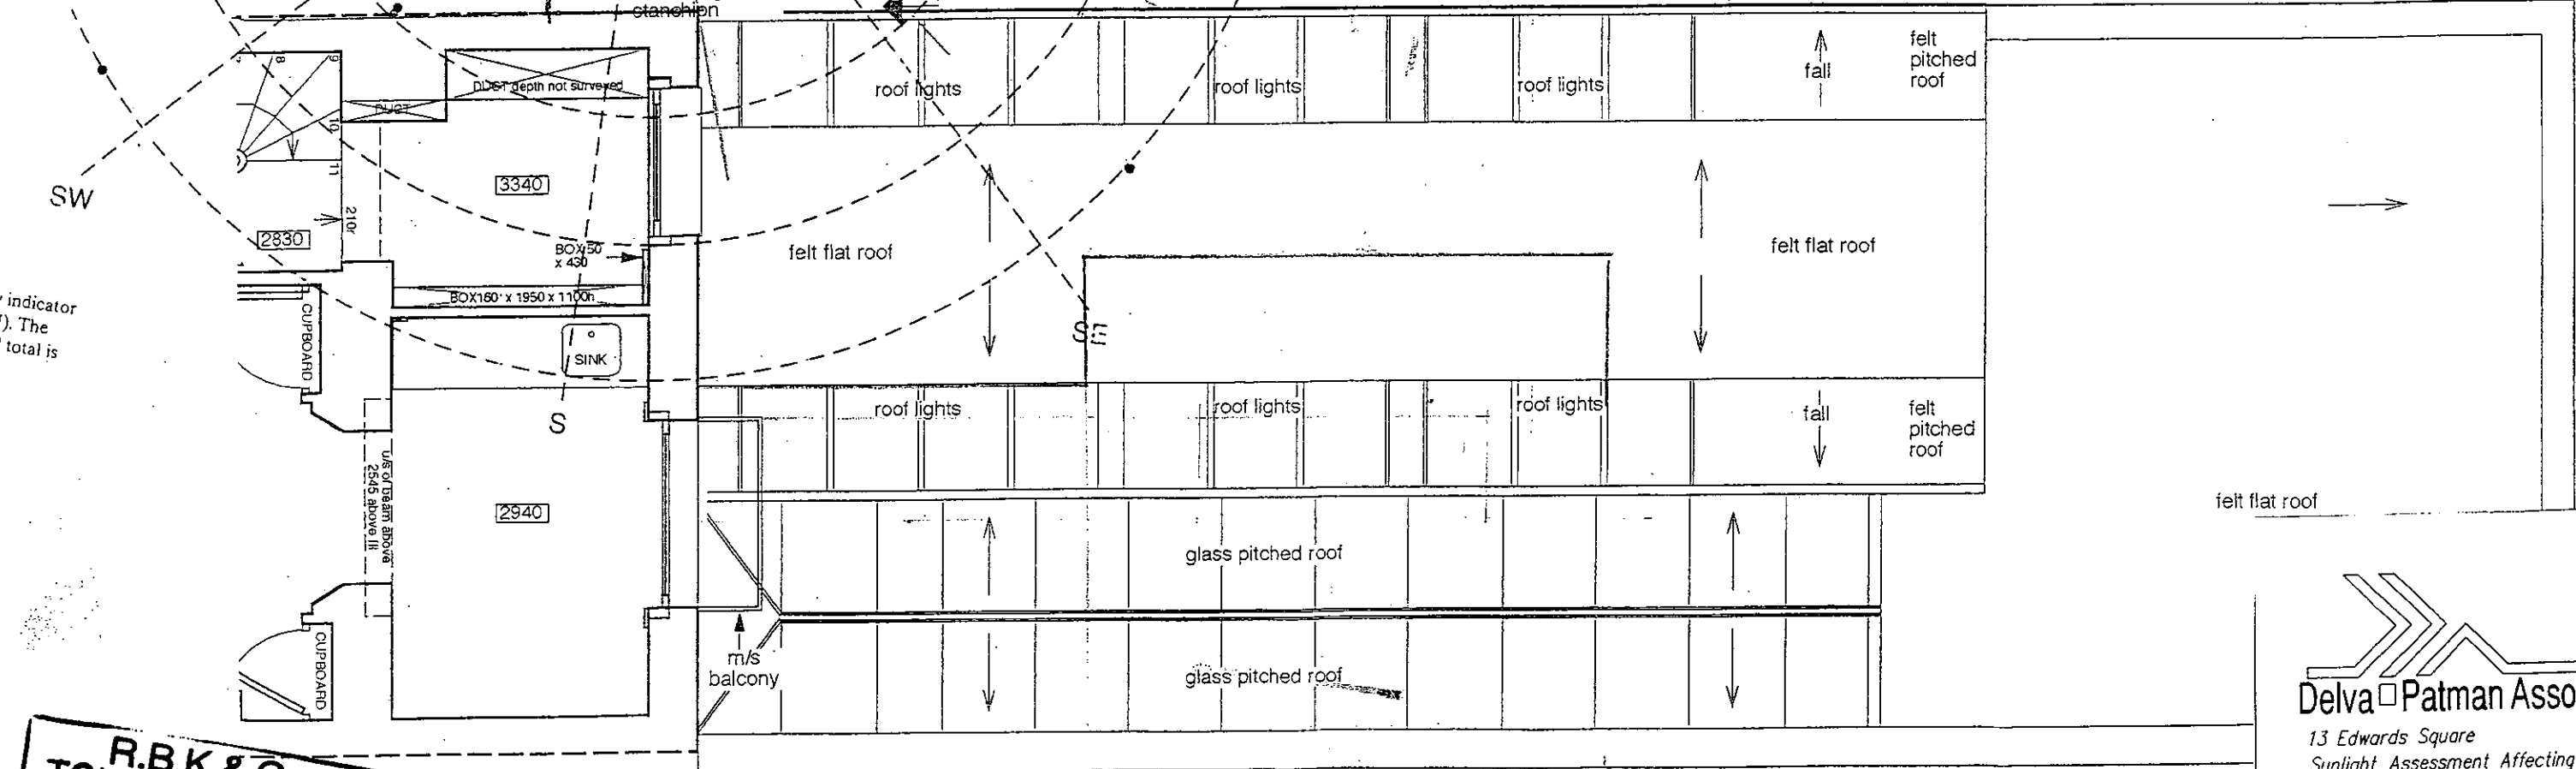

indicator
The
total is

**R.B.K.&C.
TOWN PLANNING**
15 AUG 2000
RECEIVED

Delva Patman Associates
13 Edwards Square
Sunlight Assessment Affecting
12 Edwards Square

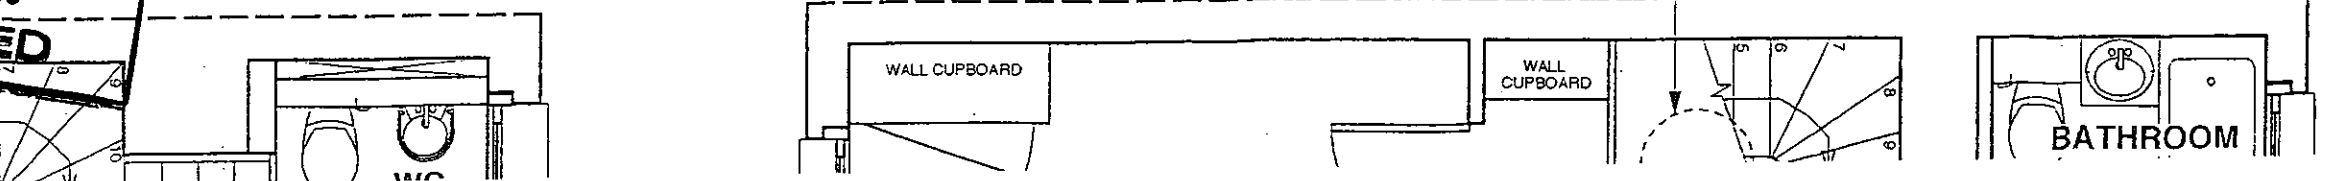

Dwg No: 00130/Sun Rev.
August 2000 Scale: NTS

NOTES

1. ALL DIMENSIONS AND LEVELS TO BE CHECKED ON SITE. ANY DISCREPANCIES TO BE REPORTED TO ARCHITECT BEFORE WORK COMMENCES.

2. DO NOT SCALE THIS DRAWING. FIGURED DIMENSIONS ONLY TO BE TAKEN.

BENTLER

Job 13 EDWARDS SQUARE W8

Title GARDEN ELEVATION VERSION 1

Scale 1:50 @ A3

Drawn JD

Date 6.4.00

Arthur's Mission
30 Spadina St
London W1C 7ET
Tel: 0171 400 1110
Fax: 0171 400 1111
email: info@ajmac.com
website: www.ajmac.com



Dwg. No.

25ASK04

8

R.B.K. & C.
TOWN PLANNING

10 APR 2000
RECEIVED

Existing extension to No 14


Existing bay window to No 14

Existing bay window replaced with a sash window



Existing windows to be restored/renewed

Existing soil waste and rainwater pipes to be removed/tidied up.


brick bay with sash windows in place of fully glazed bay window

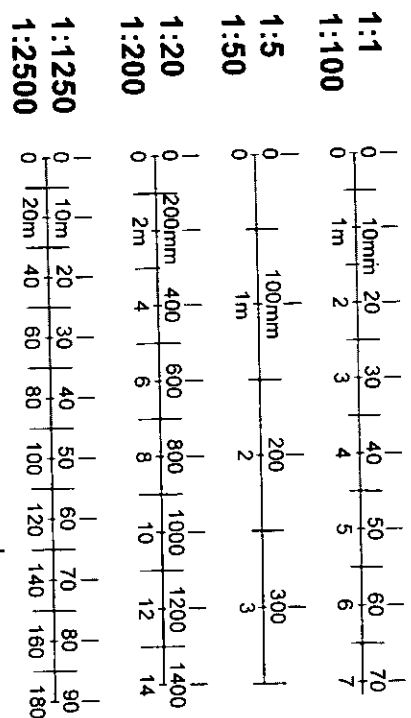

GARDEN ELEVATION

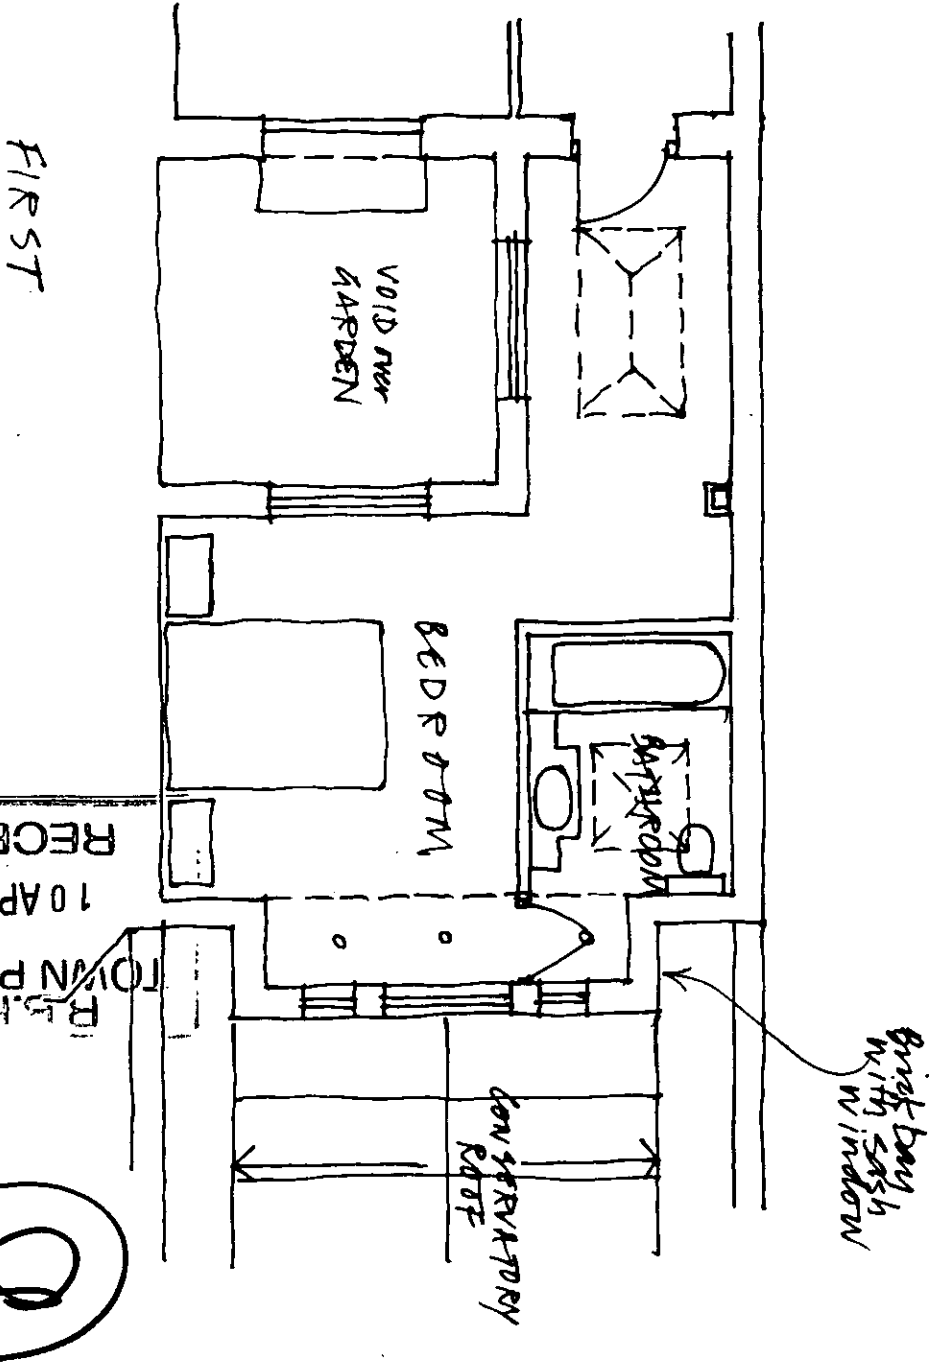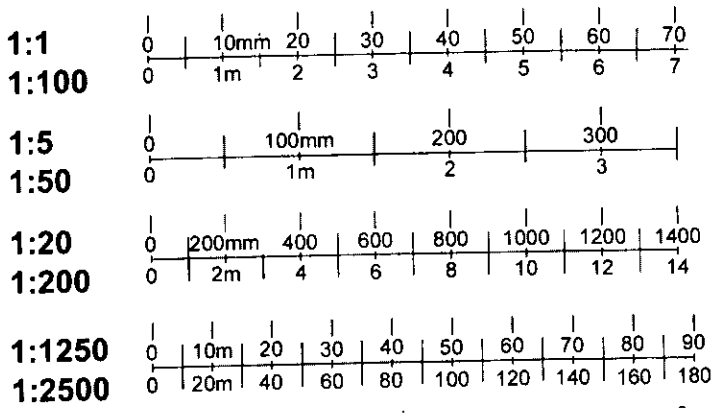

RECEIVED
 10 APR 2000
 TOWN PLANNING
 B.K. & C.

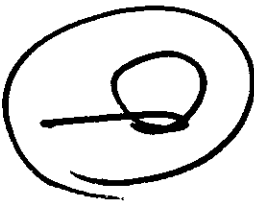

1. ALL DIMENSIONS AND LEVELS TO BE CHECKED ON SITE. ANY DISCREPANCIES TO BE REPORTED TO ARCHITECT BEFORE WORK COMMENCES.
2. DO NOT SCALE THIS DRAWING. FIGURED DIMENSIONS ONLY TO BE TAKEN.

- Client **BENTLER**
- Job **BEDWARDS SQUARE W8**
- Title **REAR EXTENSION FIRST FLOOR**
- Scale **1:50 @ A3**
- Drawn **V/D**
- Date **6/4/00**
- Revisions

Arthur's Mission
 30 Snowfields
 London SE1 3SU
 Tel: 0171 403 5500
 Fax: 0171 378 0378
 email: info@artm.ac.com
 Website: www.artm.ac.com

architects

Dwg. No. **259SK06**