

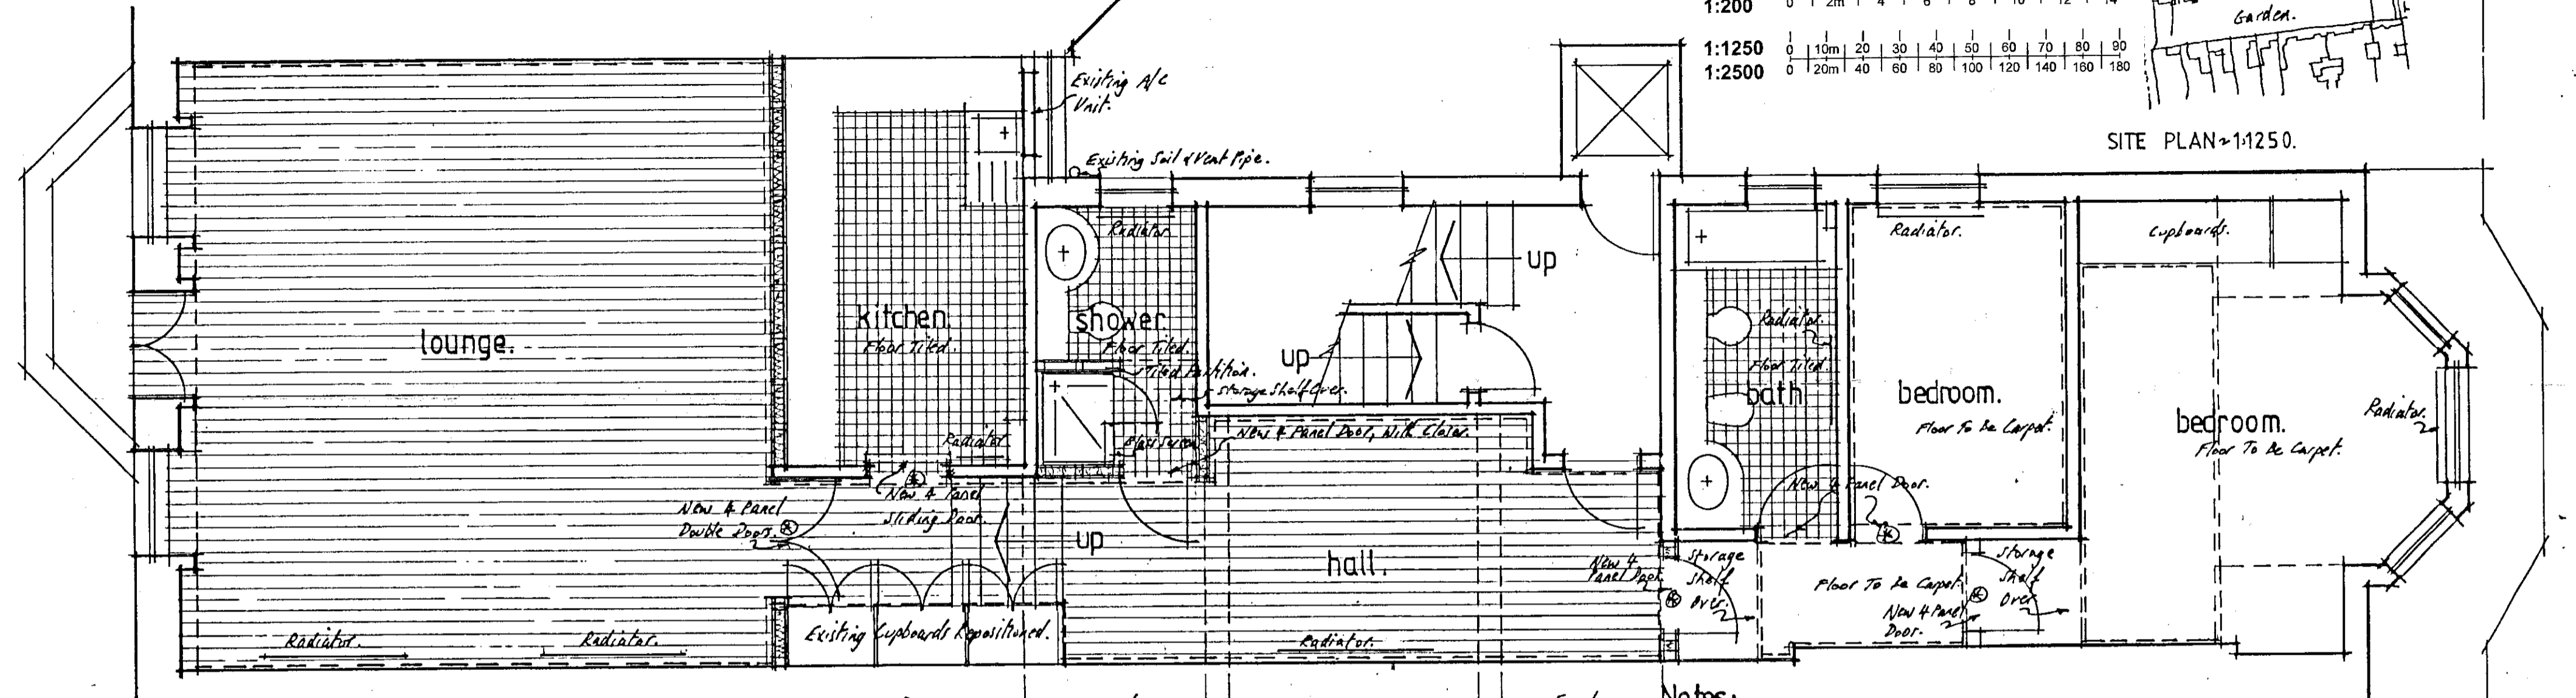


1:1	0 10mm 20 30 40 50 60 70
1:100	0 1m 2 3 4 5 6 7
1:5	0 100mm 200 300
1:50	0 2m 4 6 8 10 12 14
1:20	0 200mm 400 600 800 1000 1200 1400
1:200	0 2m 4 6 8 10 12 14
1:1250	0 10m 20 30 40 50 60 70 80 90
1:2500	0 20m 40 60 80 100 120 140 160 180

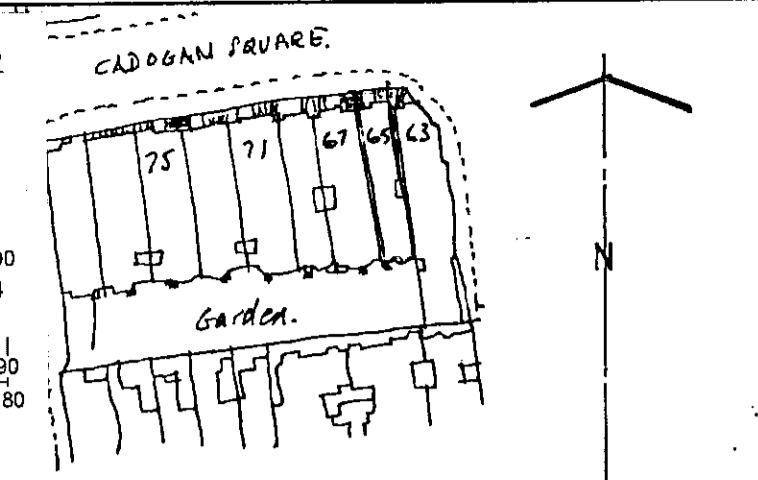

THIRD FLOOR PLAN - PROPOSED. 1:50.

- Notes:
1. All skirtings in areas to be carpeted to be as existing.
 2. All skirtings in hardwood floor areas to match hardwood flooring, detail to follow.
 3. All Architraves Renewed Throughout, Detail to Follow.
 4. New Cornice to be obtained from Muller Art Plastering Co. or Equal if approved, Detail to Follow.
 5. Doors shown thus (D) to be "Half Hour" Fire Resisting to BS 459, Part III, Self-Closing, with 25mm Blued Screwed Stop.
 6. New Internal Partitions shown thus (P) to be 100x50 Timber Stud Faced with 12.5mm Gypsum Board, including skim coat of plaster, & infilled with glass fibre quilt.

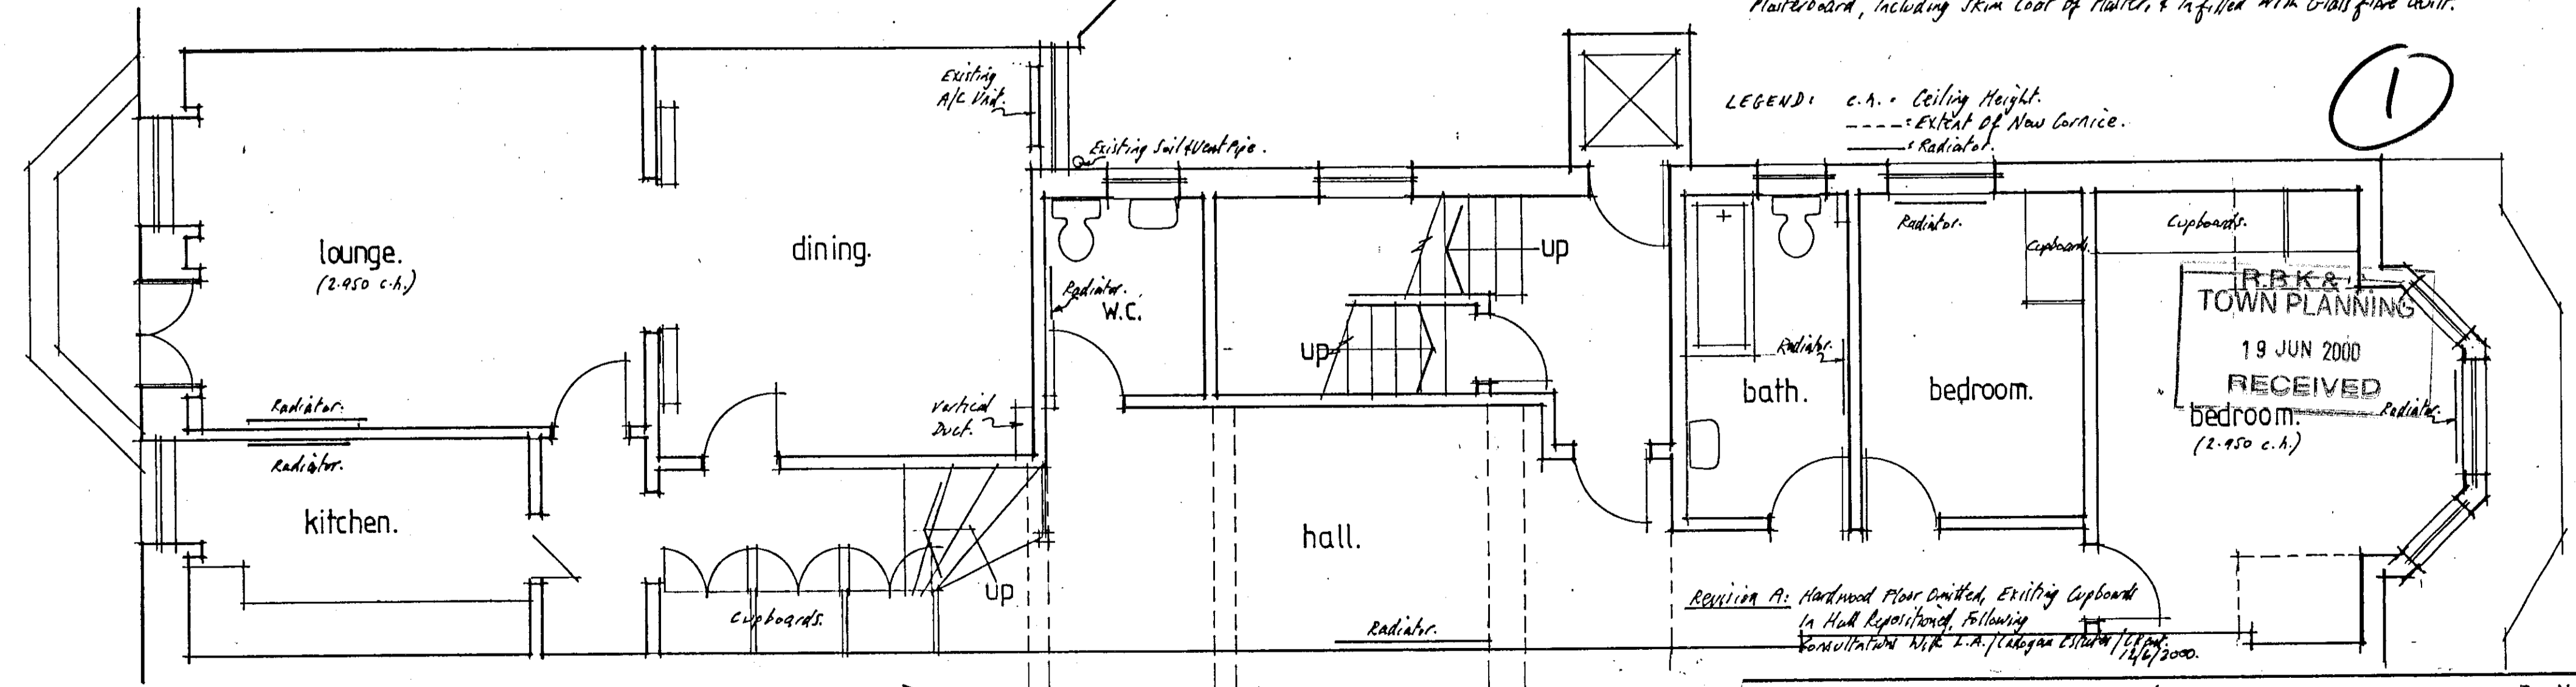


THIRD FLOOR PLAN - EXISTING. 1:50.

LEGEND: c.h. = Ceiling Height.
 --- = Extent of New Cornice.
 -o- = Radiator.

REVISION A: Hardwood Floor omitted, Existing Cupboard in Hall Re-positioned, Following Consultation with E.A. Cadogan Estate 14/6/2000.

en C Jarvis Dip Arch RIBA Project: Flat 4, 65, Cadogan Square, LONDON SW1X 0DY.
 Road Mews in LONDON SW19 4DJ Date: 4/11/99.
 Tel 0181 287 5100 Fax 0181 287 5101 Scale: 1:50.

RPK & J
 TOWN PLANNING
 19 JUN 2000
 RECEIVED
 bedroom (2.950 c.h.)

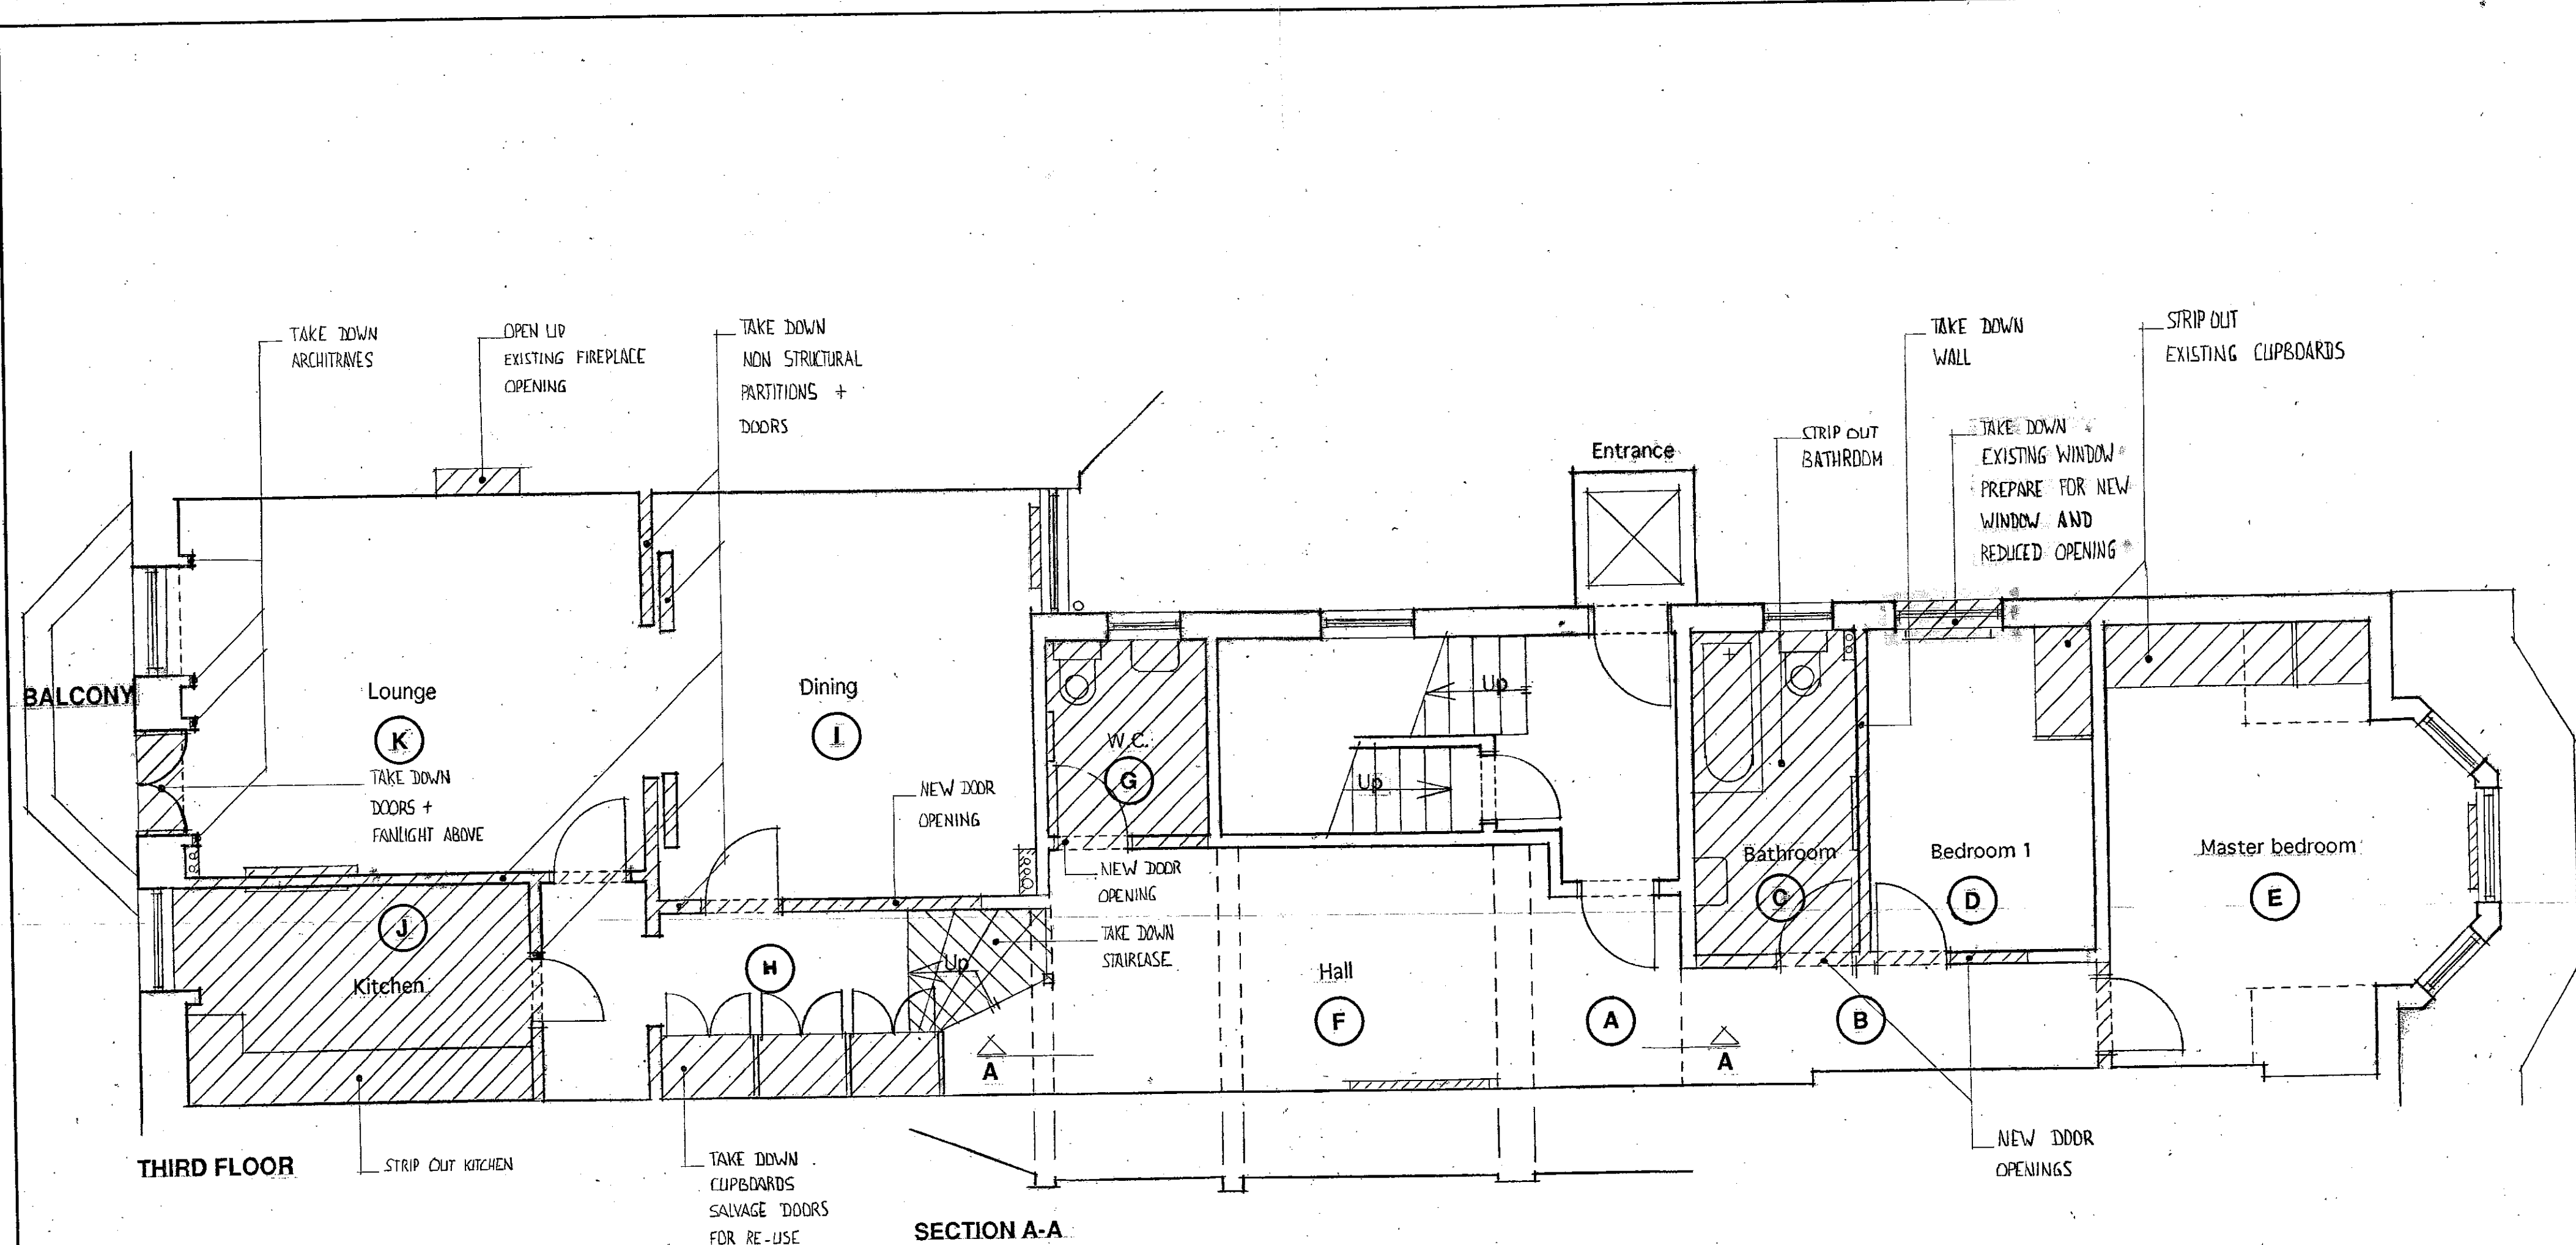

NOTES:

1:1	0 10mm 20 30 40 50 60 70
1:100	0 1m 2 3 4 5 6 7
1:5	0 100mm 200 300
1:50	0 1m 2 3
1:20	0 200mm 400 600 800 1000 1200 1400
1:200	0 2m 4 6 8 10 12 14
1:1250	0 10m 20 30 40 50 60 70 80 90
1:2500	0 120m 40 60 80 100 120 140 160 180

②

R.B.K. & C.
TOWN PLANNING
18 APR 2001
RECEIVED


Q ARCHITECTURAL DESIGN CONSULTANT
34 Donovan Court, Drayton Gardens, London SW10 9QT
Tel / Fax: 020 7370 22 44, Mobile: 07771 88 00 00

Project: 65 Cadogan Square
Client: Mr & Mrs Eftehadieh
Drawing: Existing / Demolition
Scale: 1:50
Date: April 2001
Drawing No: 65CS/EX/01 A


Check all dimensions on site. Do not scale off drawings without prior consultation.
Any discrepancies to be reported to designers before execution of relevant works.
Copyright to all drawings and designs belong to Q Architectural Design Consultants.

T0199/2584
③


NOTES:

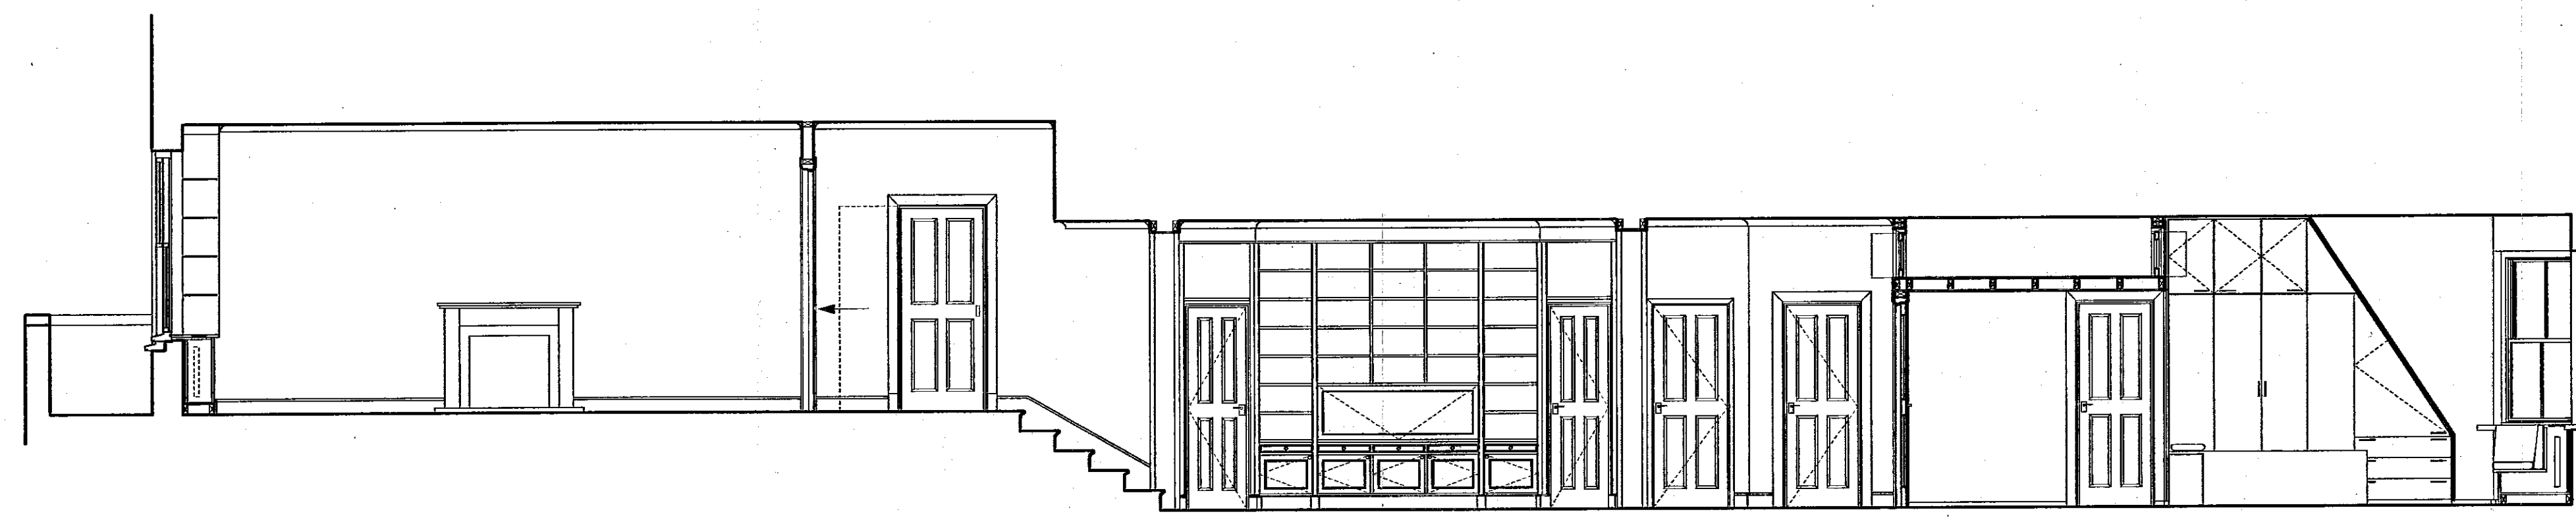

Proposed Section

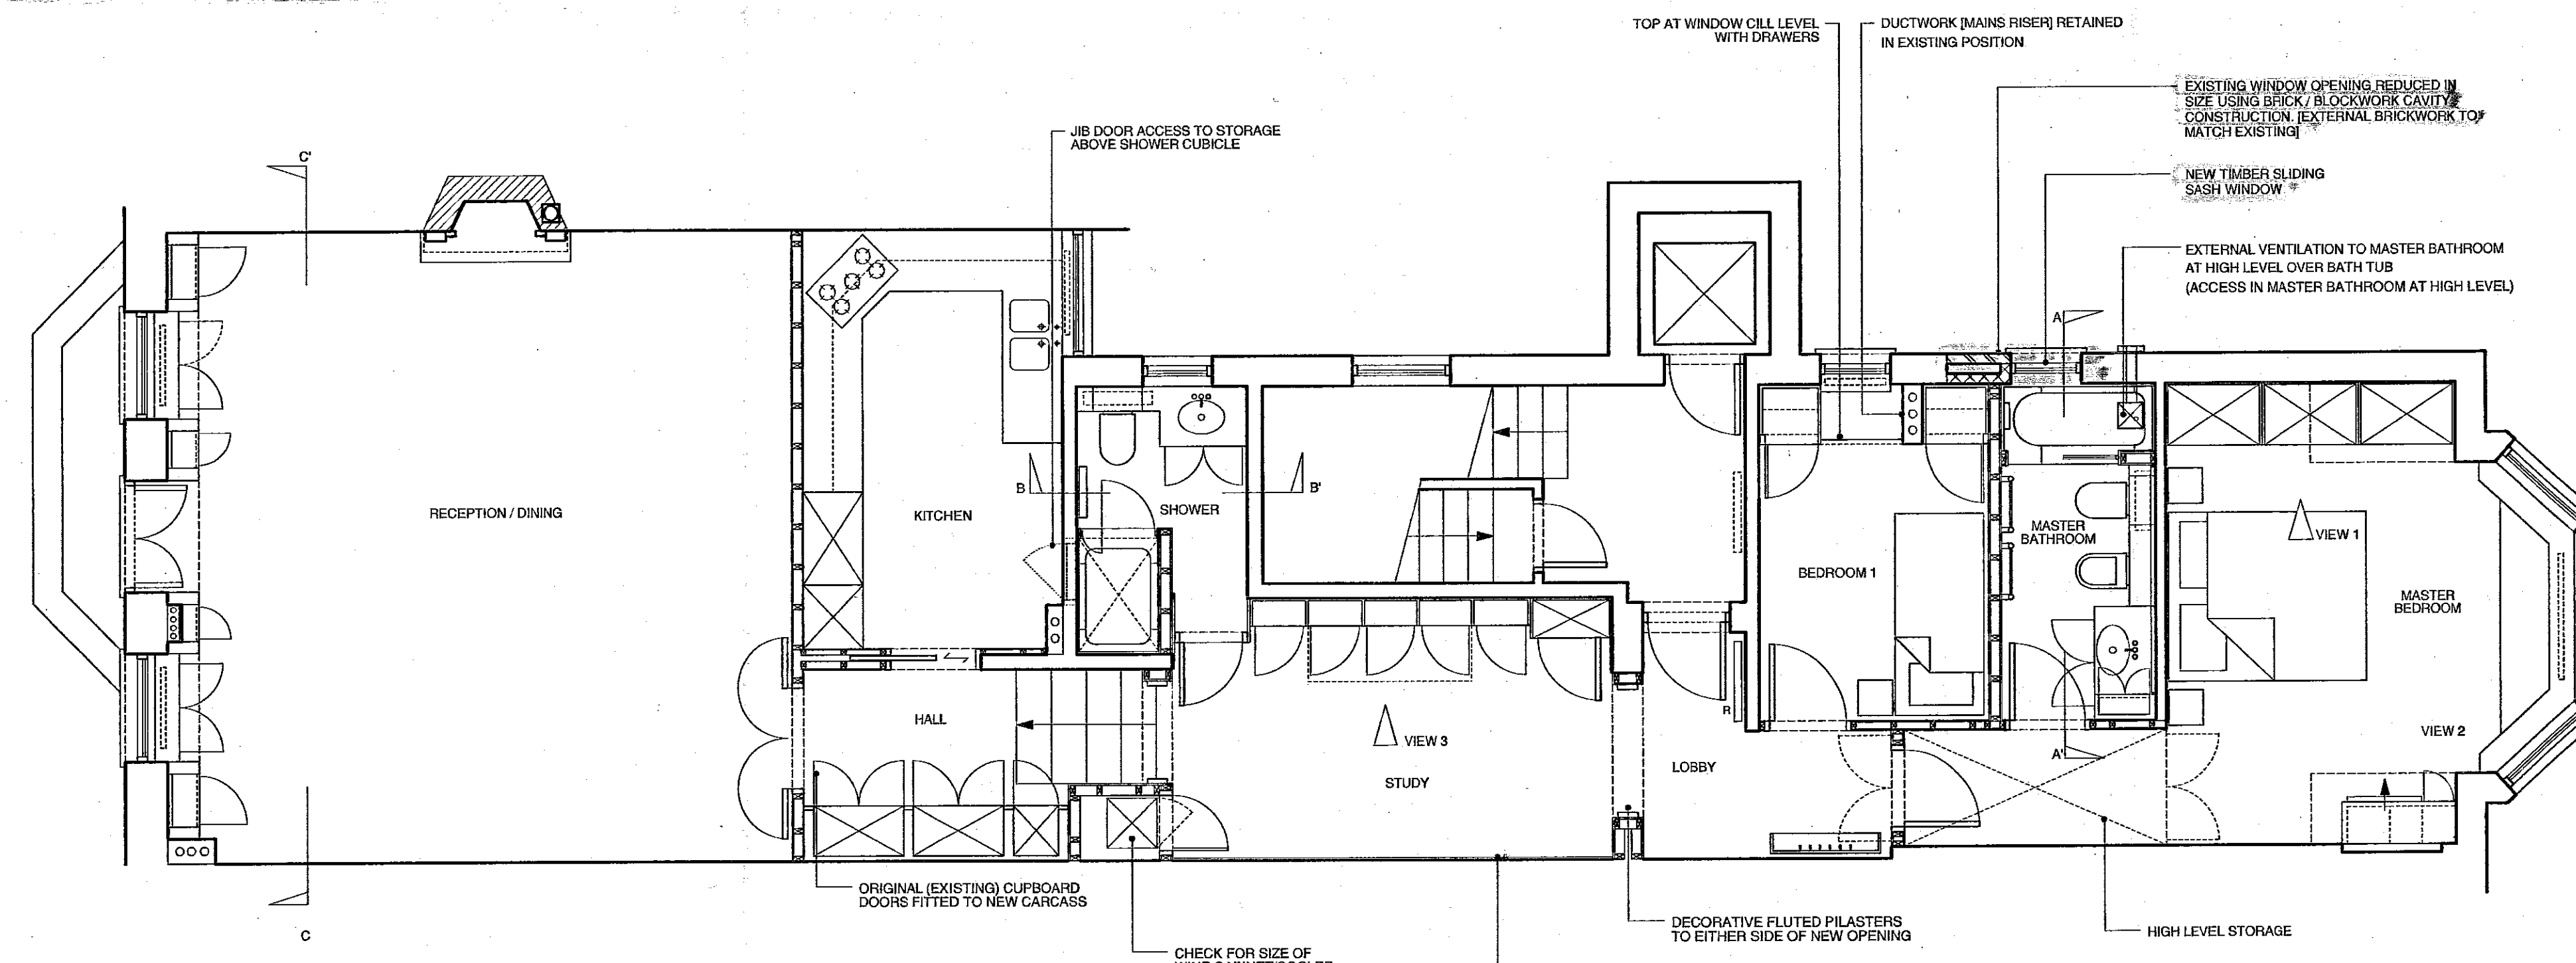

Proposed Plan (Third Floor)

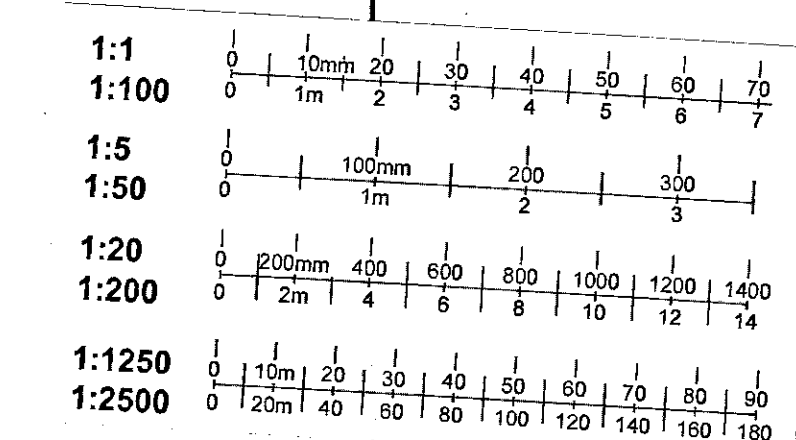

R.B.K. & C.
TOWN PLANNING
18 APR 2001
RECEIVED

③

Q ARCHITECTURAL DESIGN CONSULTANTS
34 Donovan Court, Drayton Gardens, London SW10 9QT
Tel / Fax: 020 - 7370 2244, Mobile: 07771-88 00 00

Project: 65 Cadogan Square, London, SW1
Client: Mr & Mrs Ettehadieh
Drawing: Proposed Plan & Section
Scale: 1:50
Date: January 2001
Drawing No: 65CS/PR/01

Check all dimensions on site. Do not scale off drawings without prior consultation.
Any discrepancies to be reported to designers before execution of relevant works.
Drawings are copyright of QADC and may not be reproduced without consent.