



TP/99/2464

①

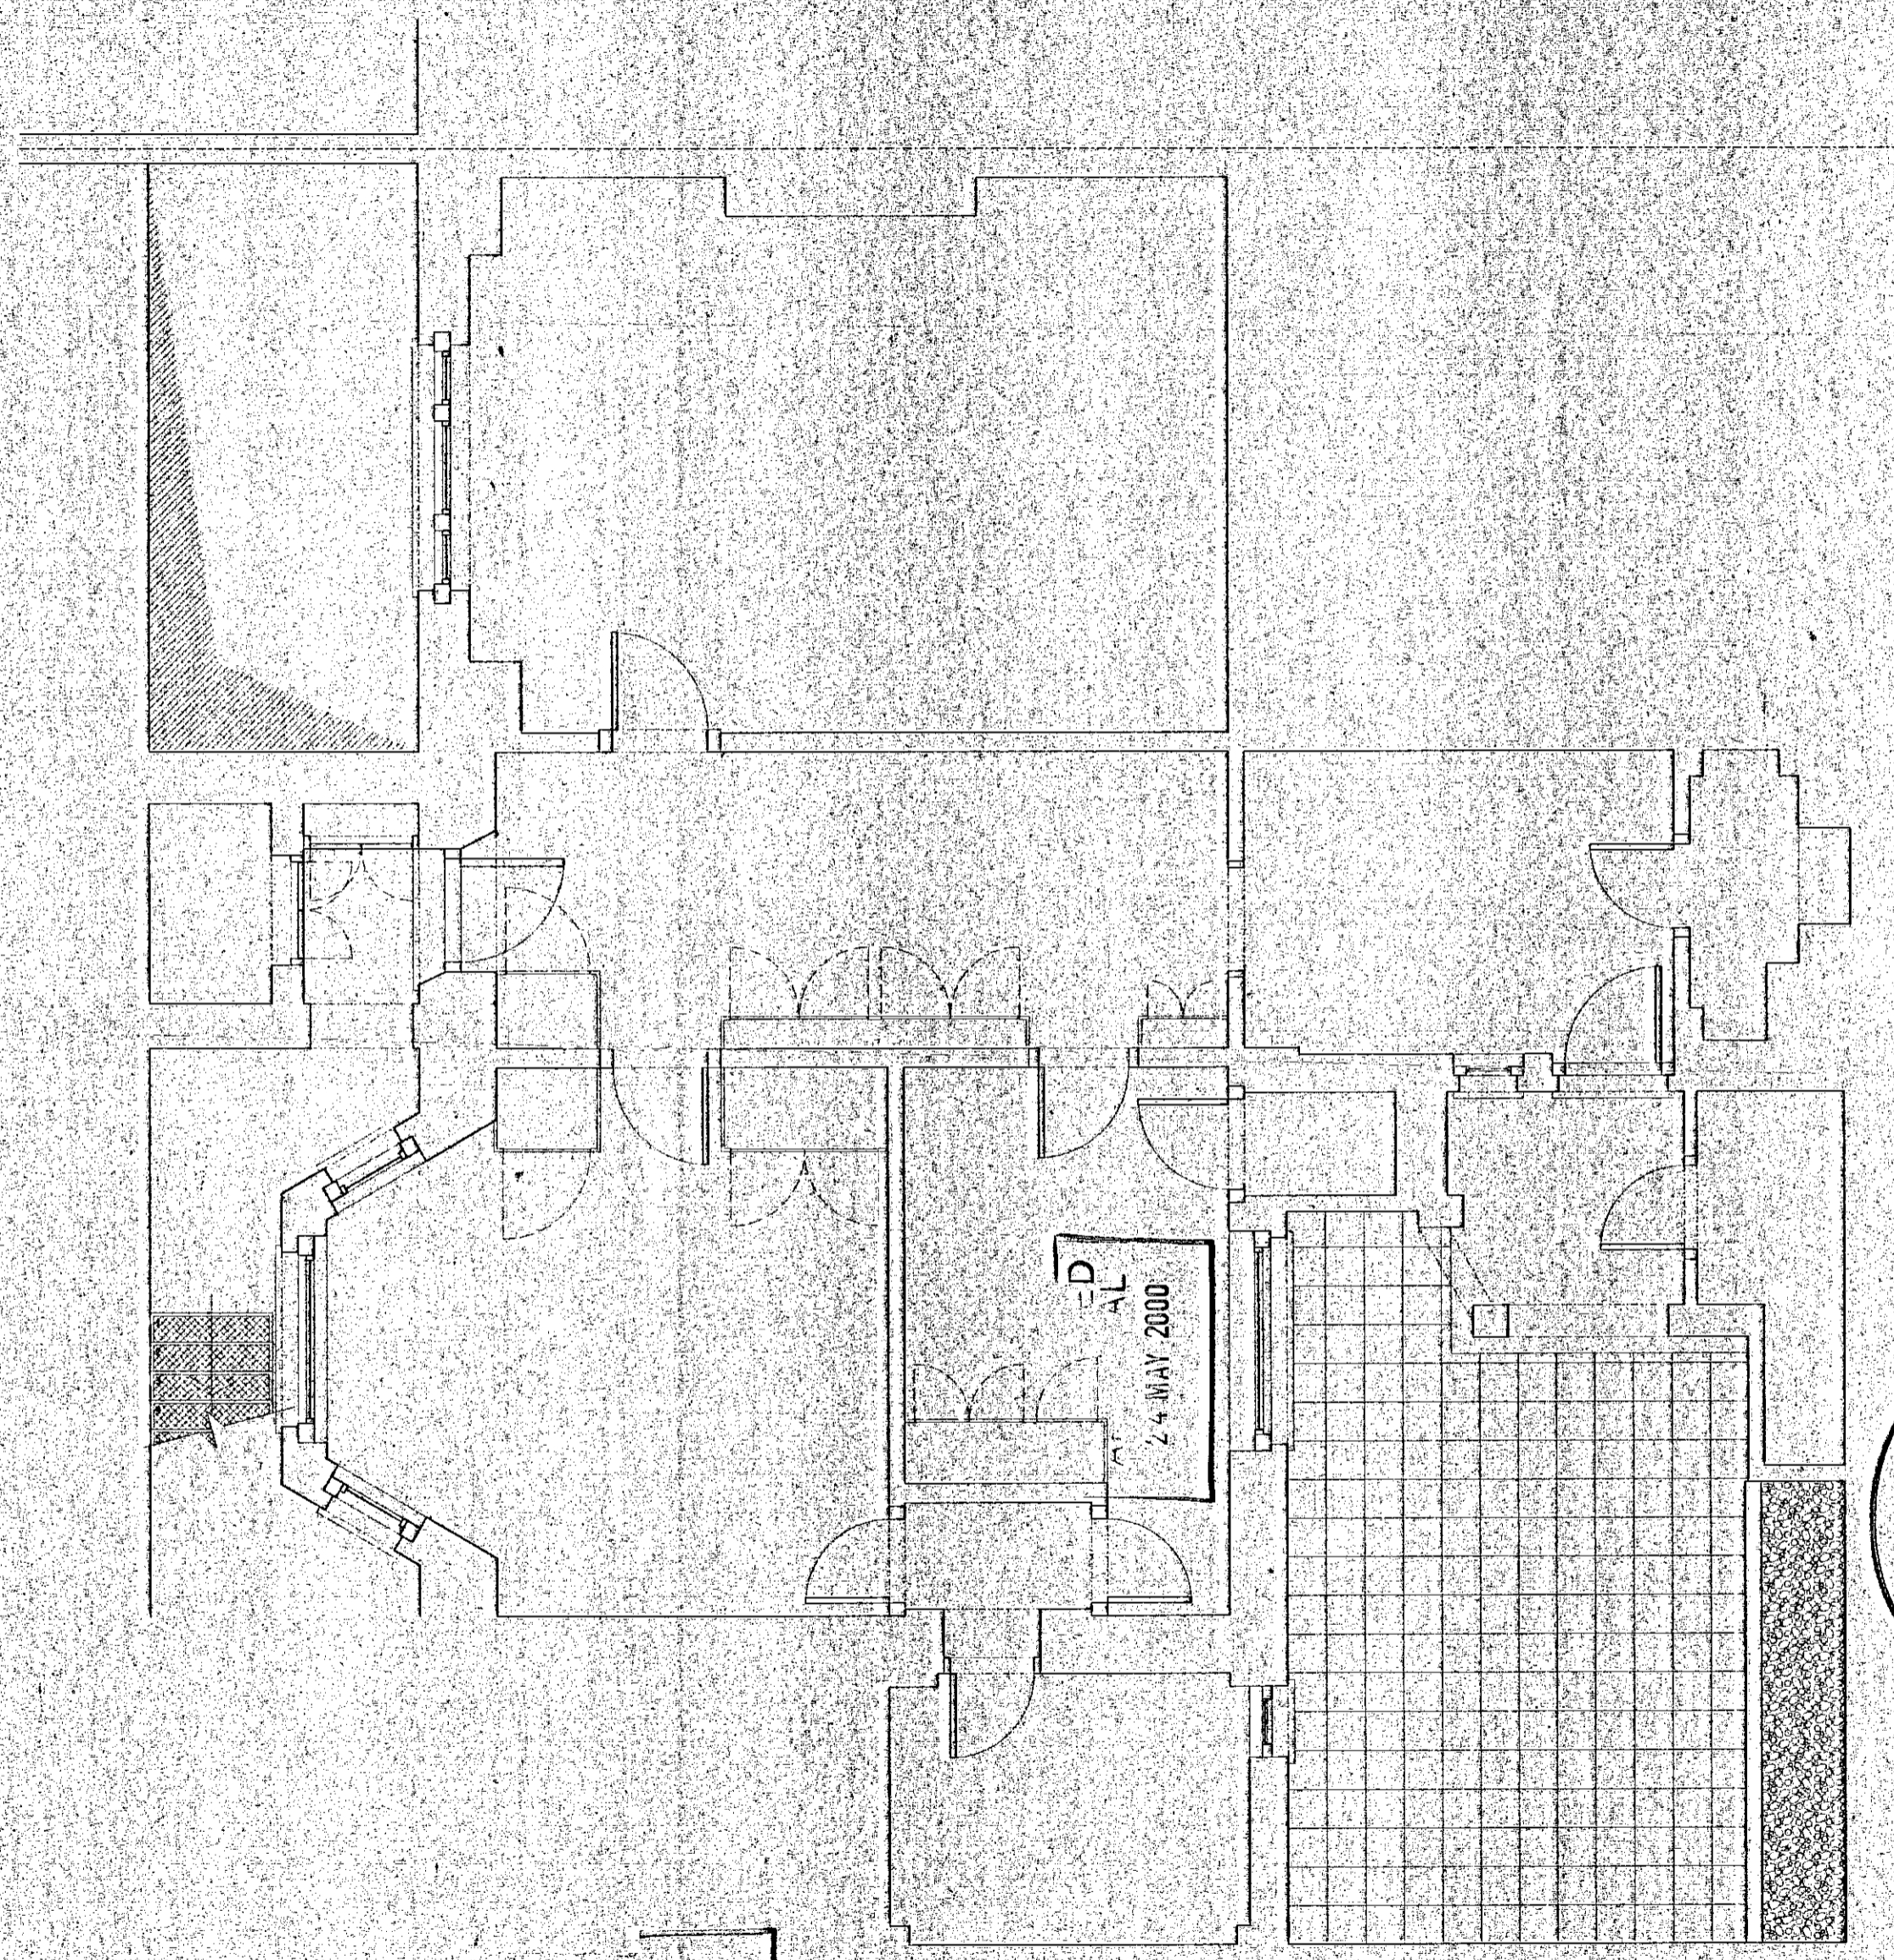

R.B.K. & C.  
TOWN PLANNING  
- 2 DEC 1999  
RECEIVED

PF992464

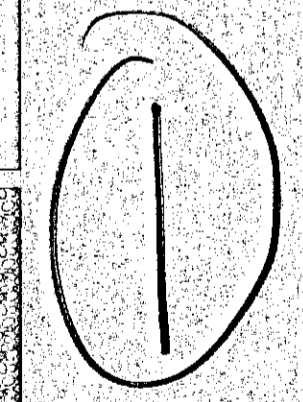


CLIENT: MR & MRS A JAIN  
 WORK ADDR: 62 SHEFFIELD TERRACE  
 LONDON  
 WD  
 DRAW. TITLE: LOWER GROUND FLOOR PLAN  
 AS EXISTING  
 SCALE: 1 TO 50 @ A2  
**OLIVER MORGAN**  
 ARCHITECT  
 28 STANMER STREET,  
 DARTFORD, LONDON, SE11 5EG  
 TEL: 0171 924 3100  
 FAX: 0171 924 1100  
 DESIGNED BY: AJ/105/01/1  
 DRAWN BY: [Signature]

- 2 DEC 1999  
RECEIVED

1:1	0   10mm   20   30   40   50   60   70
1:100	0   1m   2   3   4   5   6   7
1:5	0   100mm   200   300
1:50	0   1m   2   3
1:20	0   200mm   400   600   800   1000   1200   1400
1:200	0   2m   4   6   8   10   12   14
1:1250	0   10m   20   30   40   50   60   70   80   90
1:2500	0   20m   40   60   80   100   120   140   160   180

TP/99/2464 (2)

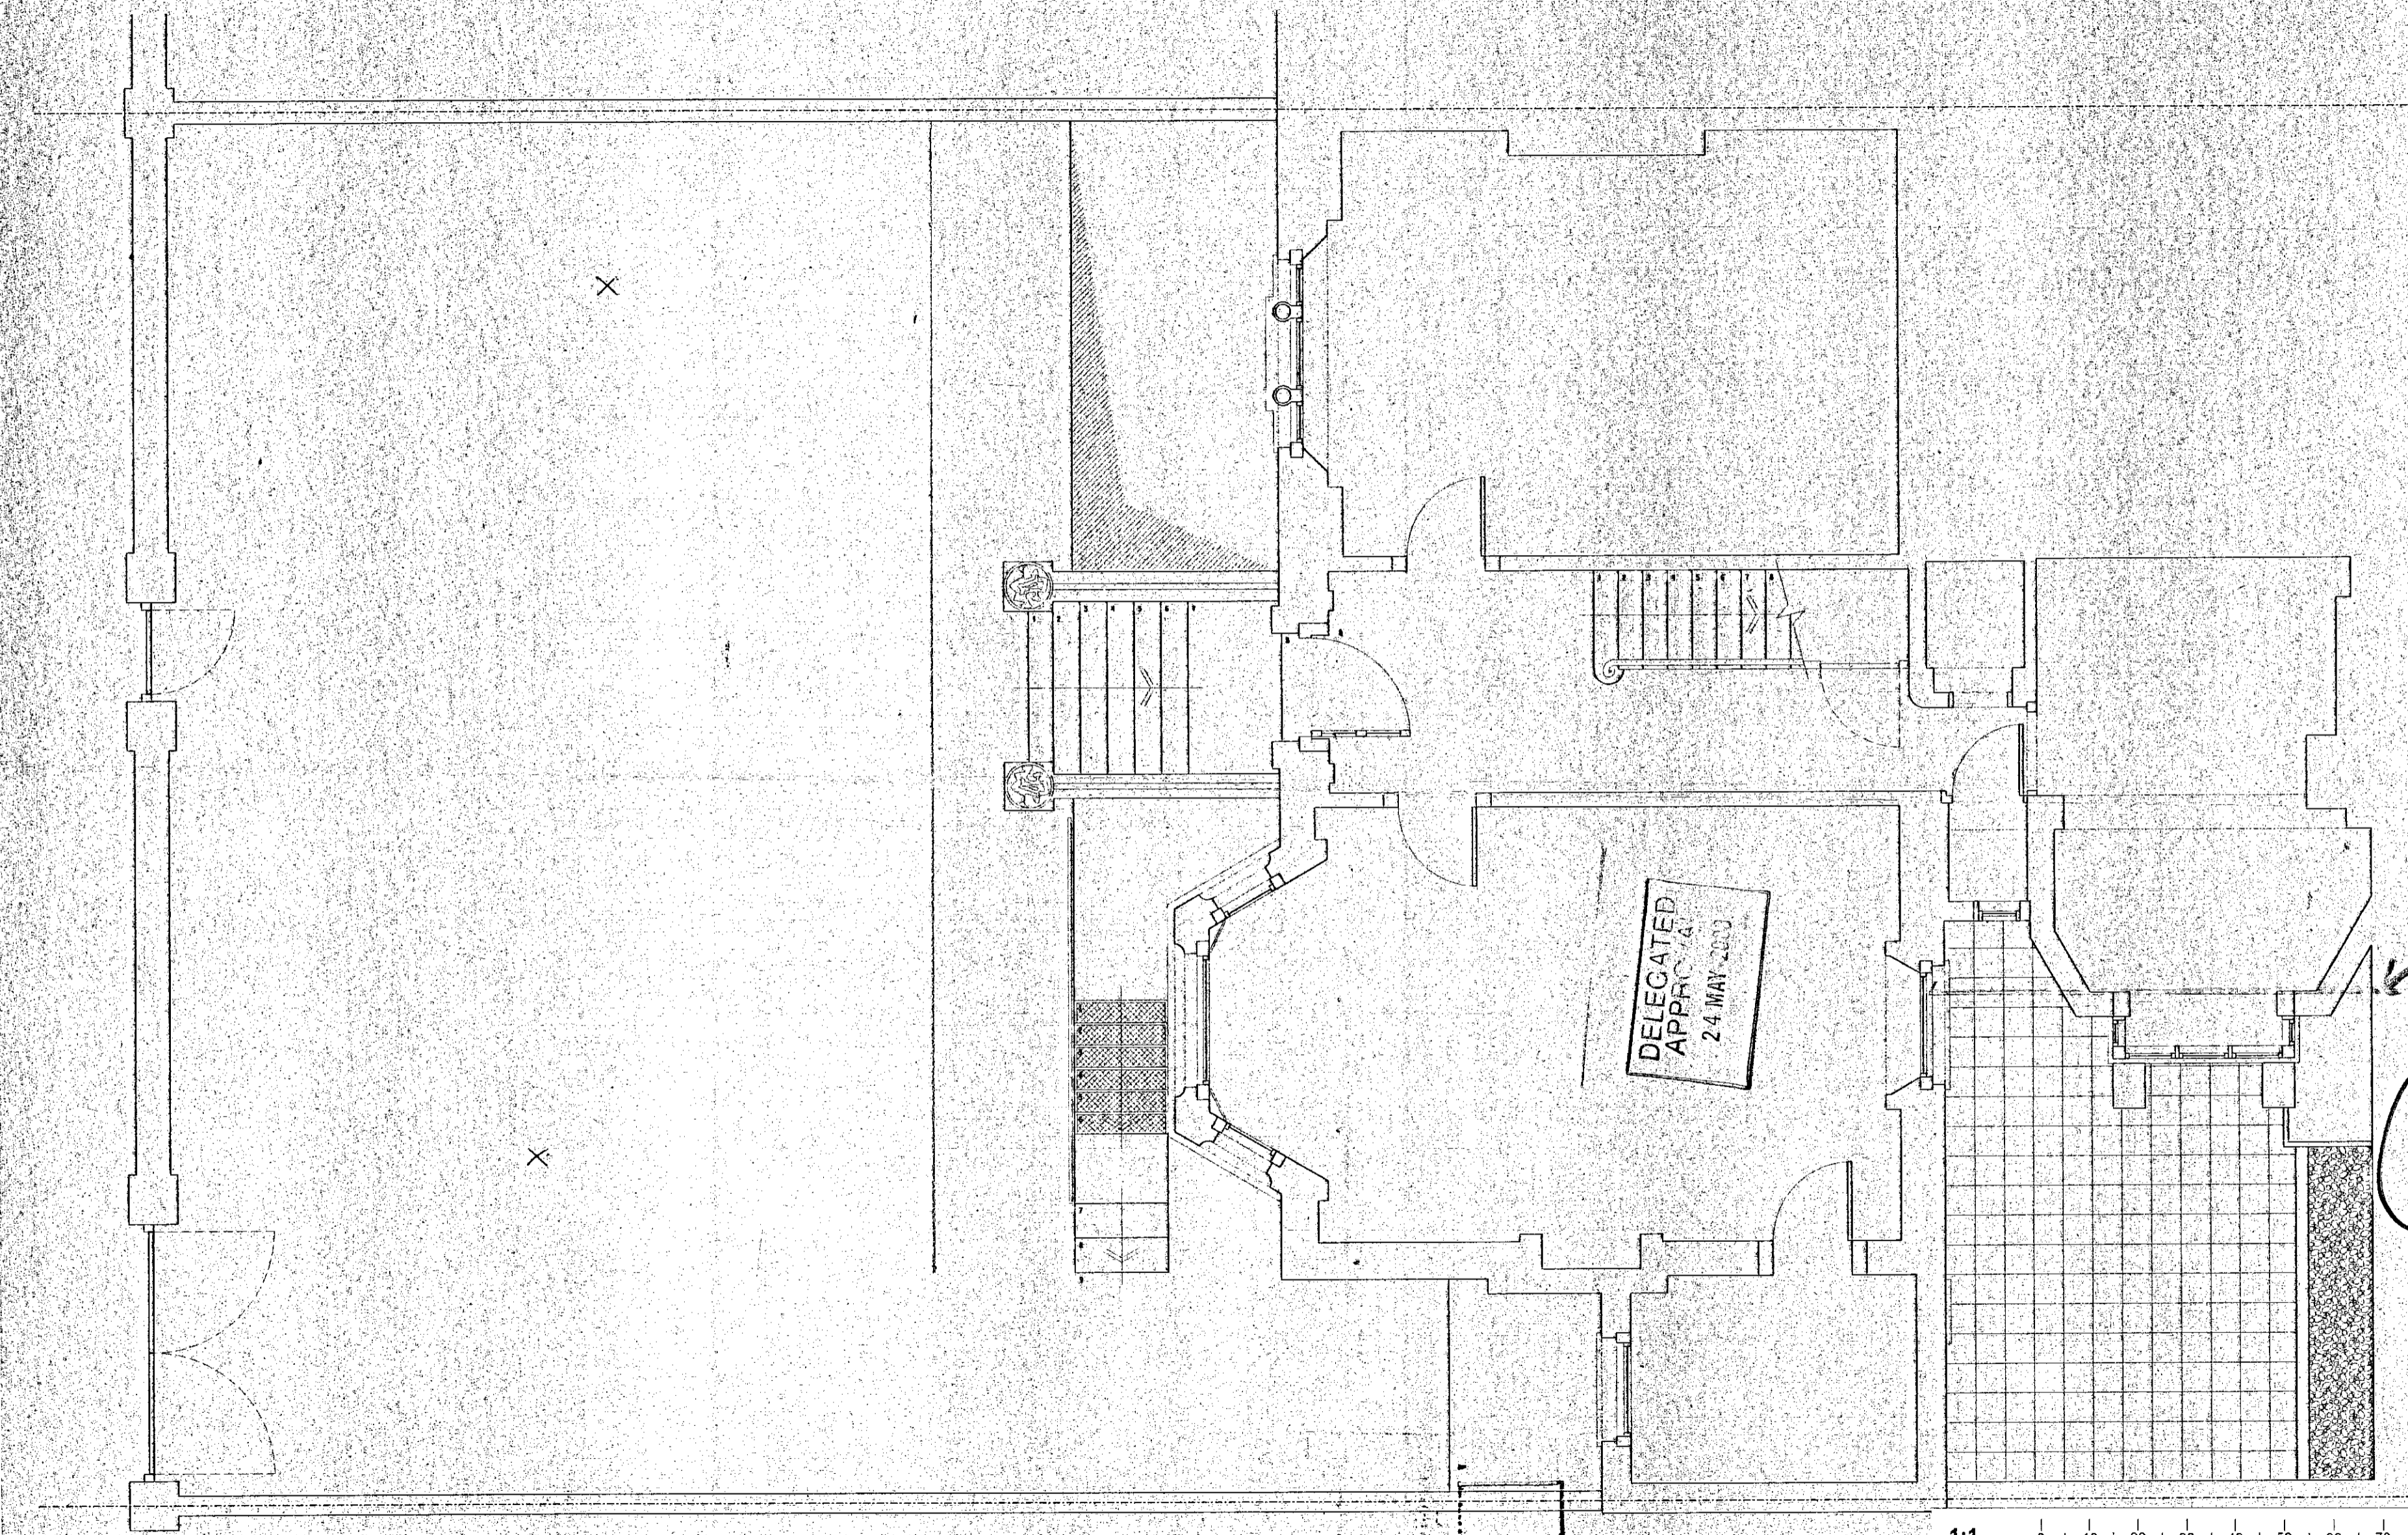


DELEGATED  
APPROVAL  
24 MAY 2000

2



P-992464

RECEIVED  
2 DEC 1999

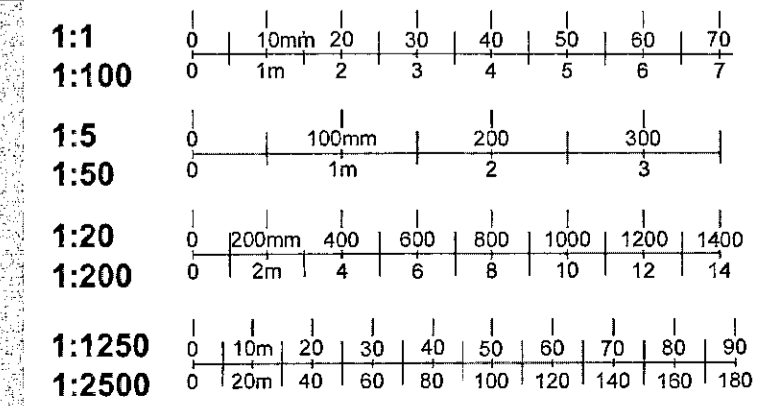

CLIENT: MR & MRS A JAIN  
 WORK ADDR: 62 SHEFFIELD TERRACE  
 LONDON  
 WD  
 DESIGNED BY: GROUND FLOOR PLAN  
 AS EXISTING  
 SCALE: 1 TO 50 @ A2  
**OLIVER MORGAN**  
 ARCHITECT  
 2A STANMER STREET,  
 BATTERSEA, LONDON SW11 3GG  
 TEL: 0171 924 3100  
 FAX: 0171 924 1130  
 DRAWING NO: A/J/99/02/REV.  
 DATE: 1999/12/02

TP/99/2464 (3)

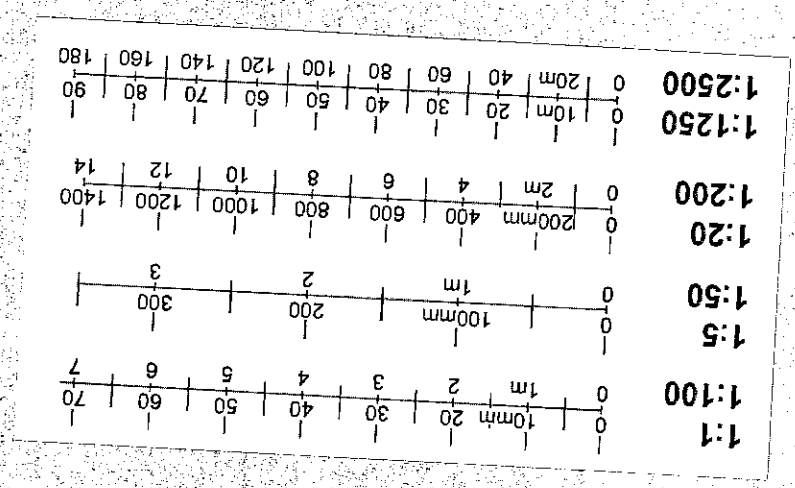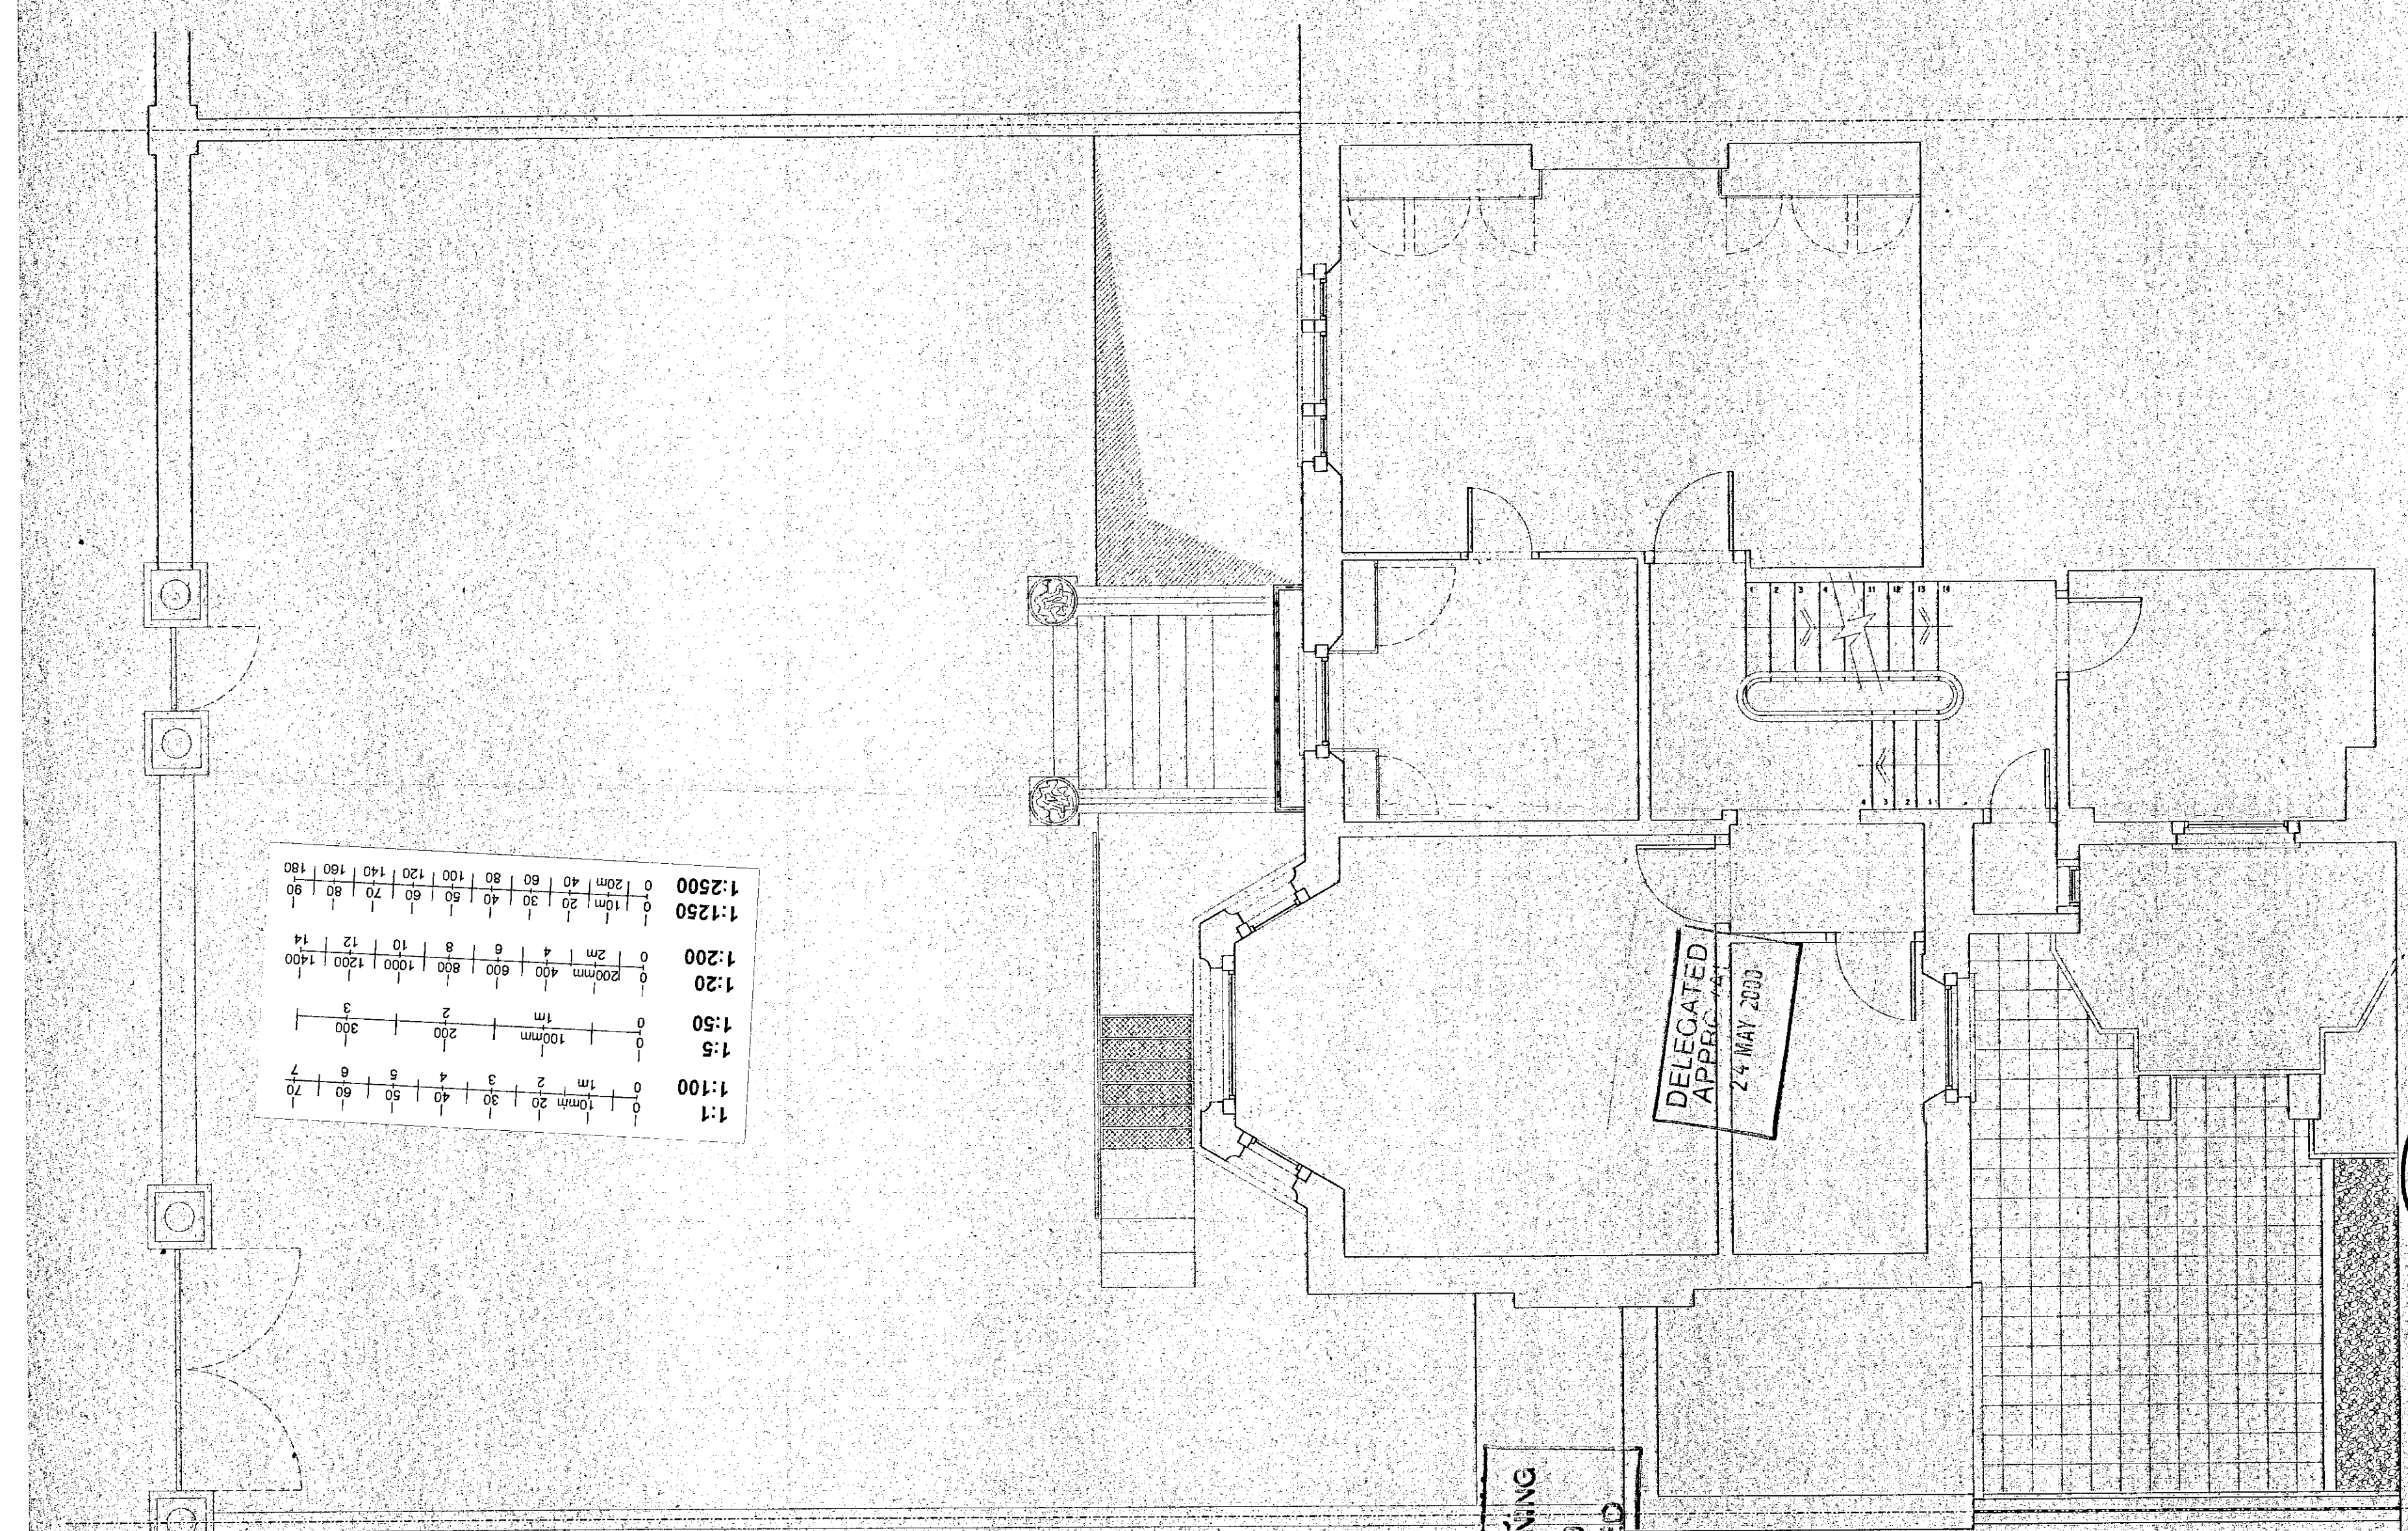

DELEGATED  
APPEAL  
24 MAY 2000

3


PF992464

TOWN PLANNING  
- 2 DEC 1999  
RECEIVED

CLIENT: MR & MRS A JAIN  
 WORK ADDR: 62 SHEFFIELD TERRACE  
 LONDON  
 WD  
 DRAWN TITLE: FIRST FLOOR PLAN  
 AS EXISTING  
 SCALE: 1 TO 50 @ A2  
**OLIVER MORGAN**  
 ARCHITECT  
 2A STAMMER STREET,  
 DARTFORD, LONDON SMI 3EG  
 TEL: 0171 924 3100  
 FAX: 0171 924 1100  
 DRAWN: AJ/4/95/03/ DAY


© THIS DRAWING IS COPYRIGHT OF OLIVER MORGAN ARCHITECTS  
 IN ALL RIGHTS

TP/99/2464 (4)

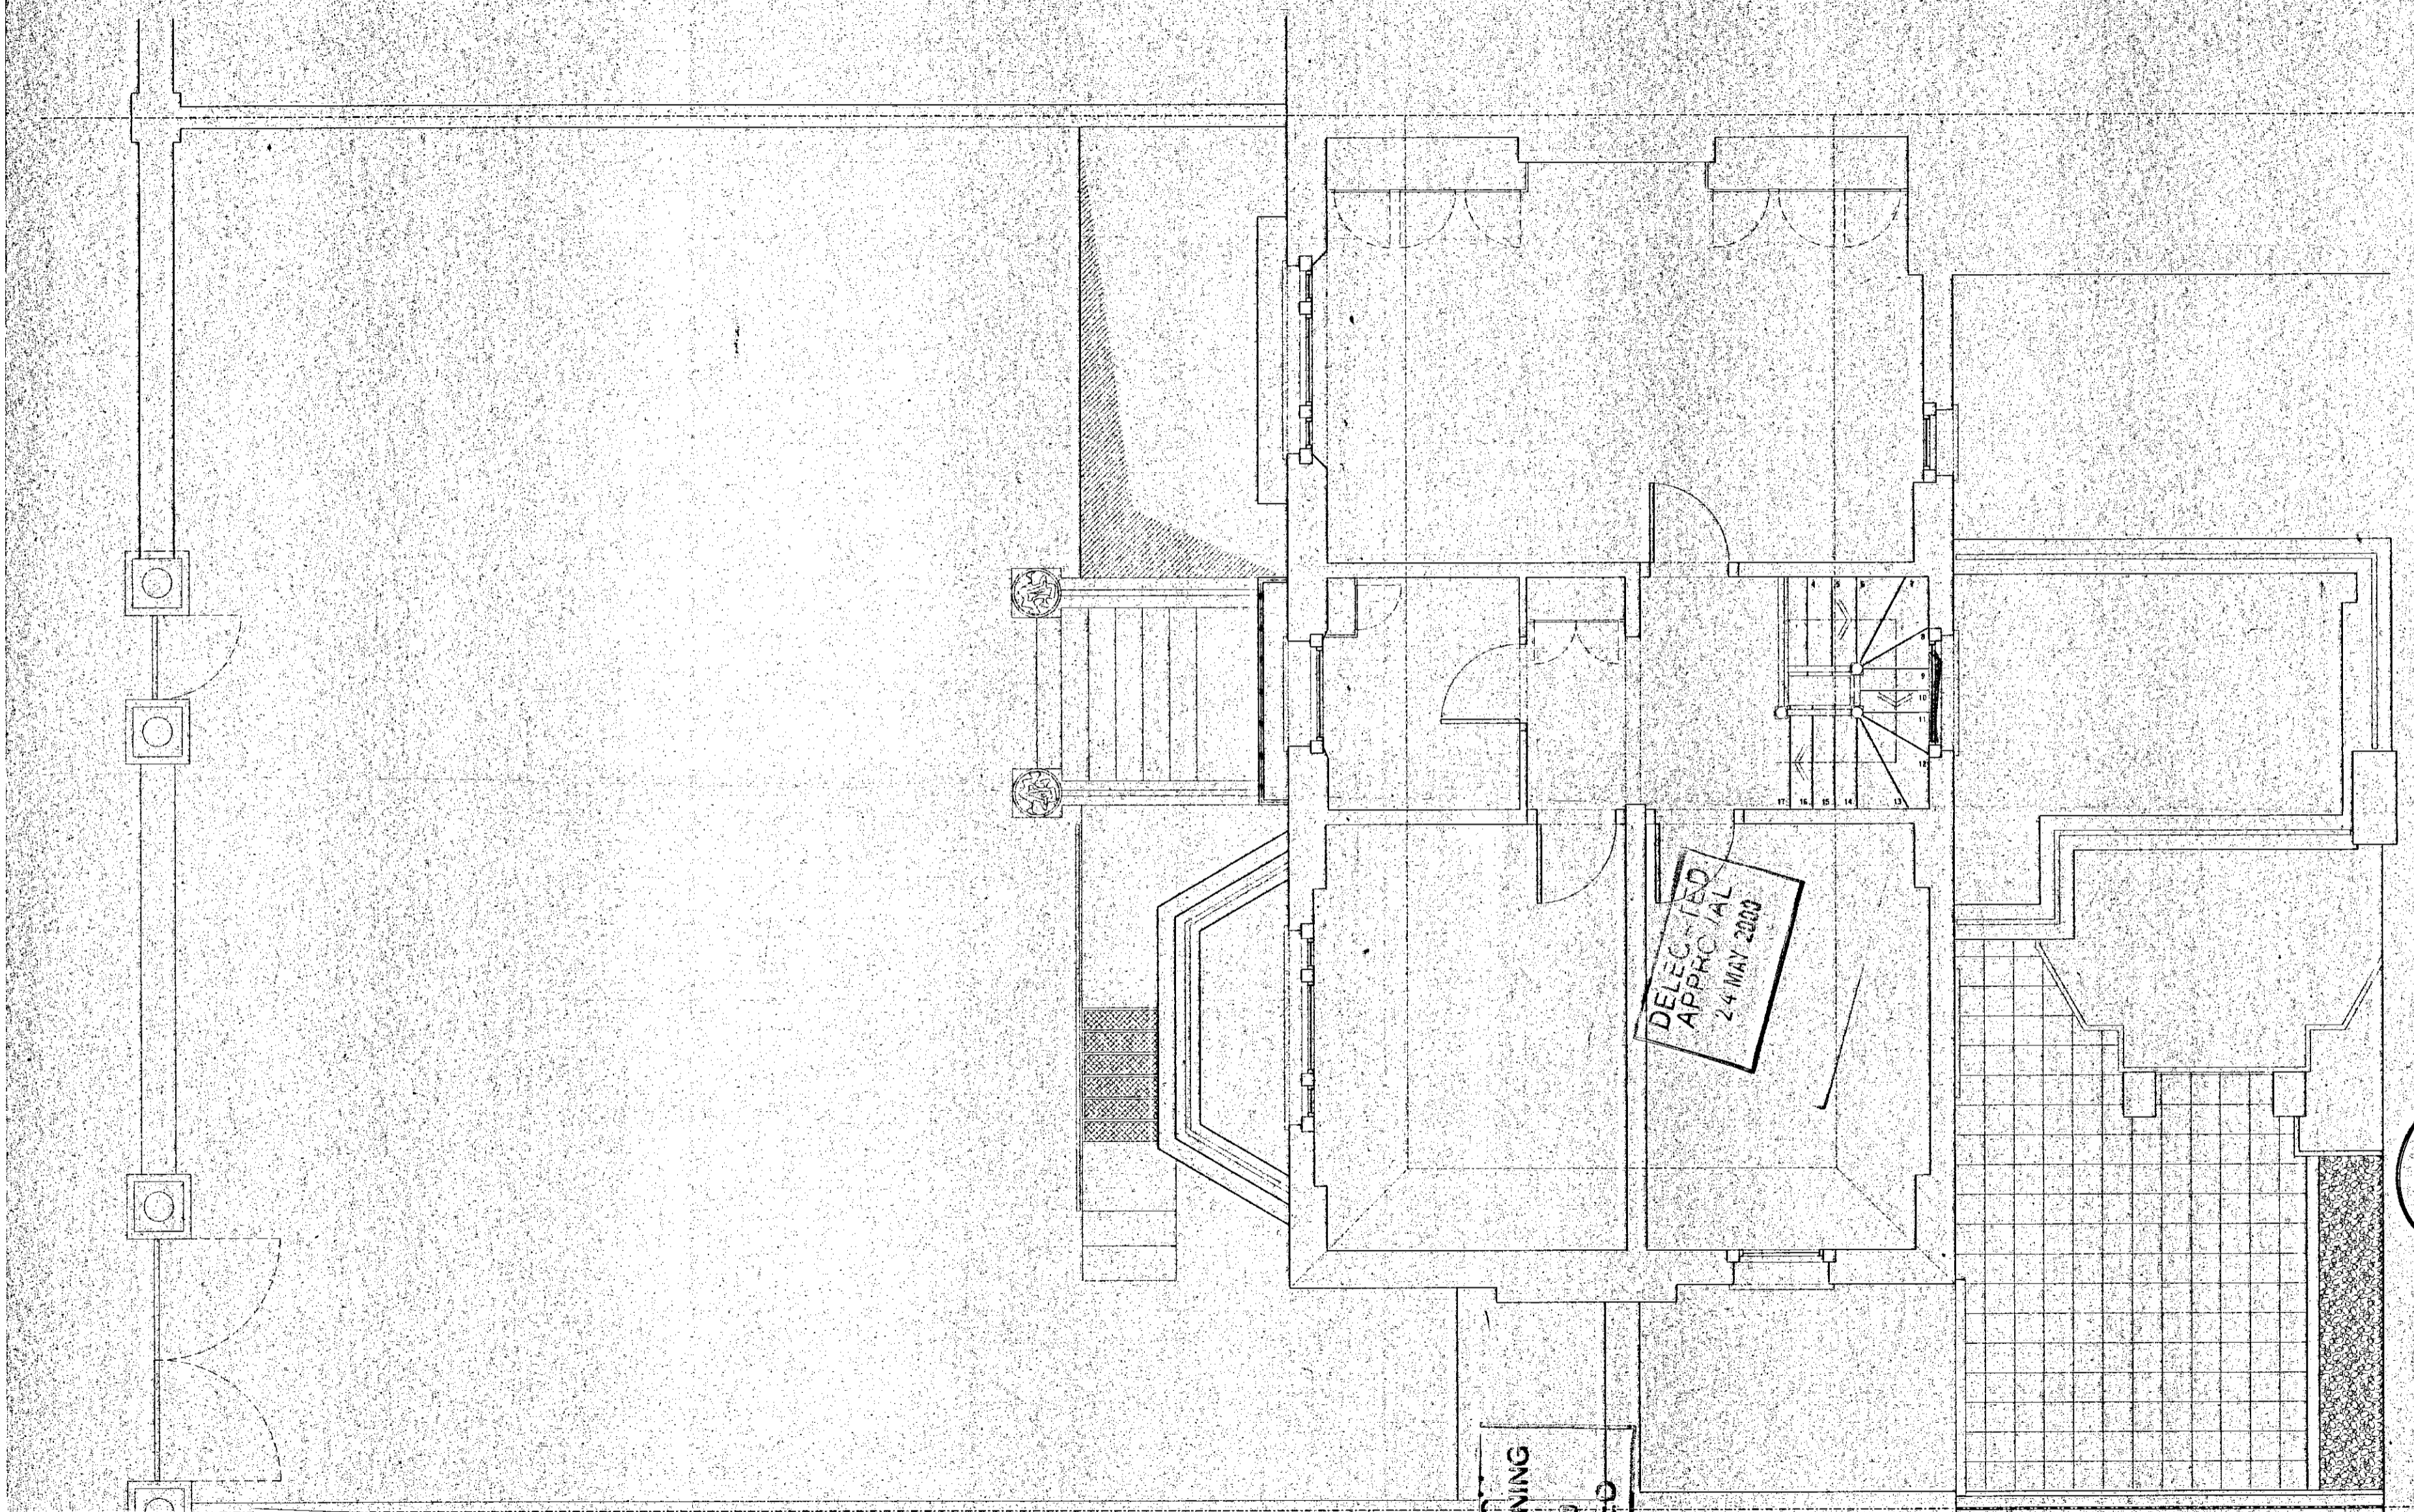

PF992464


4

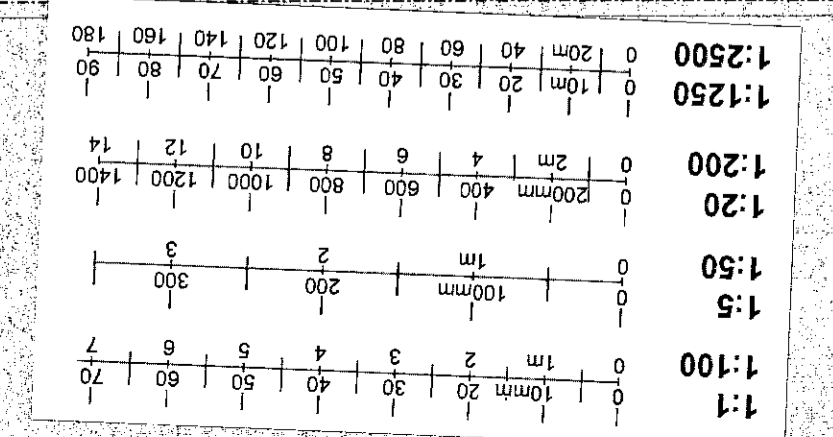


TOWN PLANNING  
 2 DEC 1999  
 RECEIVED

CLIENT: MR & MRS A JAIN  
 WORK ADDR: 62 SHEFFIELD TERRACE  
 LONDON  
 W8  
 DRAWN: TITLE: SECOND FLOOR PLAN  
 AS EXISTING  
 SCALE: 1 TO 50 @ A2  
**OLIVER MORGAN**  
 ARCHITECT  
 2A STANMER STREET,  
 BATTERSEA, LONDON E11 3EG  
 TEL: 0171 924 3100  
 FAX: 0171 924 1130  
 DRAWN: AM/4/95/04  
 REV: 1  
© THIS DRAWING IS COPYRIGHT OF OLIVER MORGAN ARCHITECTS  
 AND IS UNLAWFUL TO REPRODUCE WITHOUT PERMISSION

TP 99/2464 ⑤

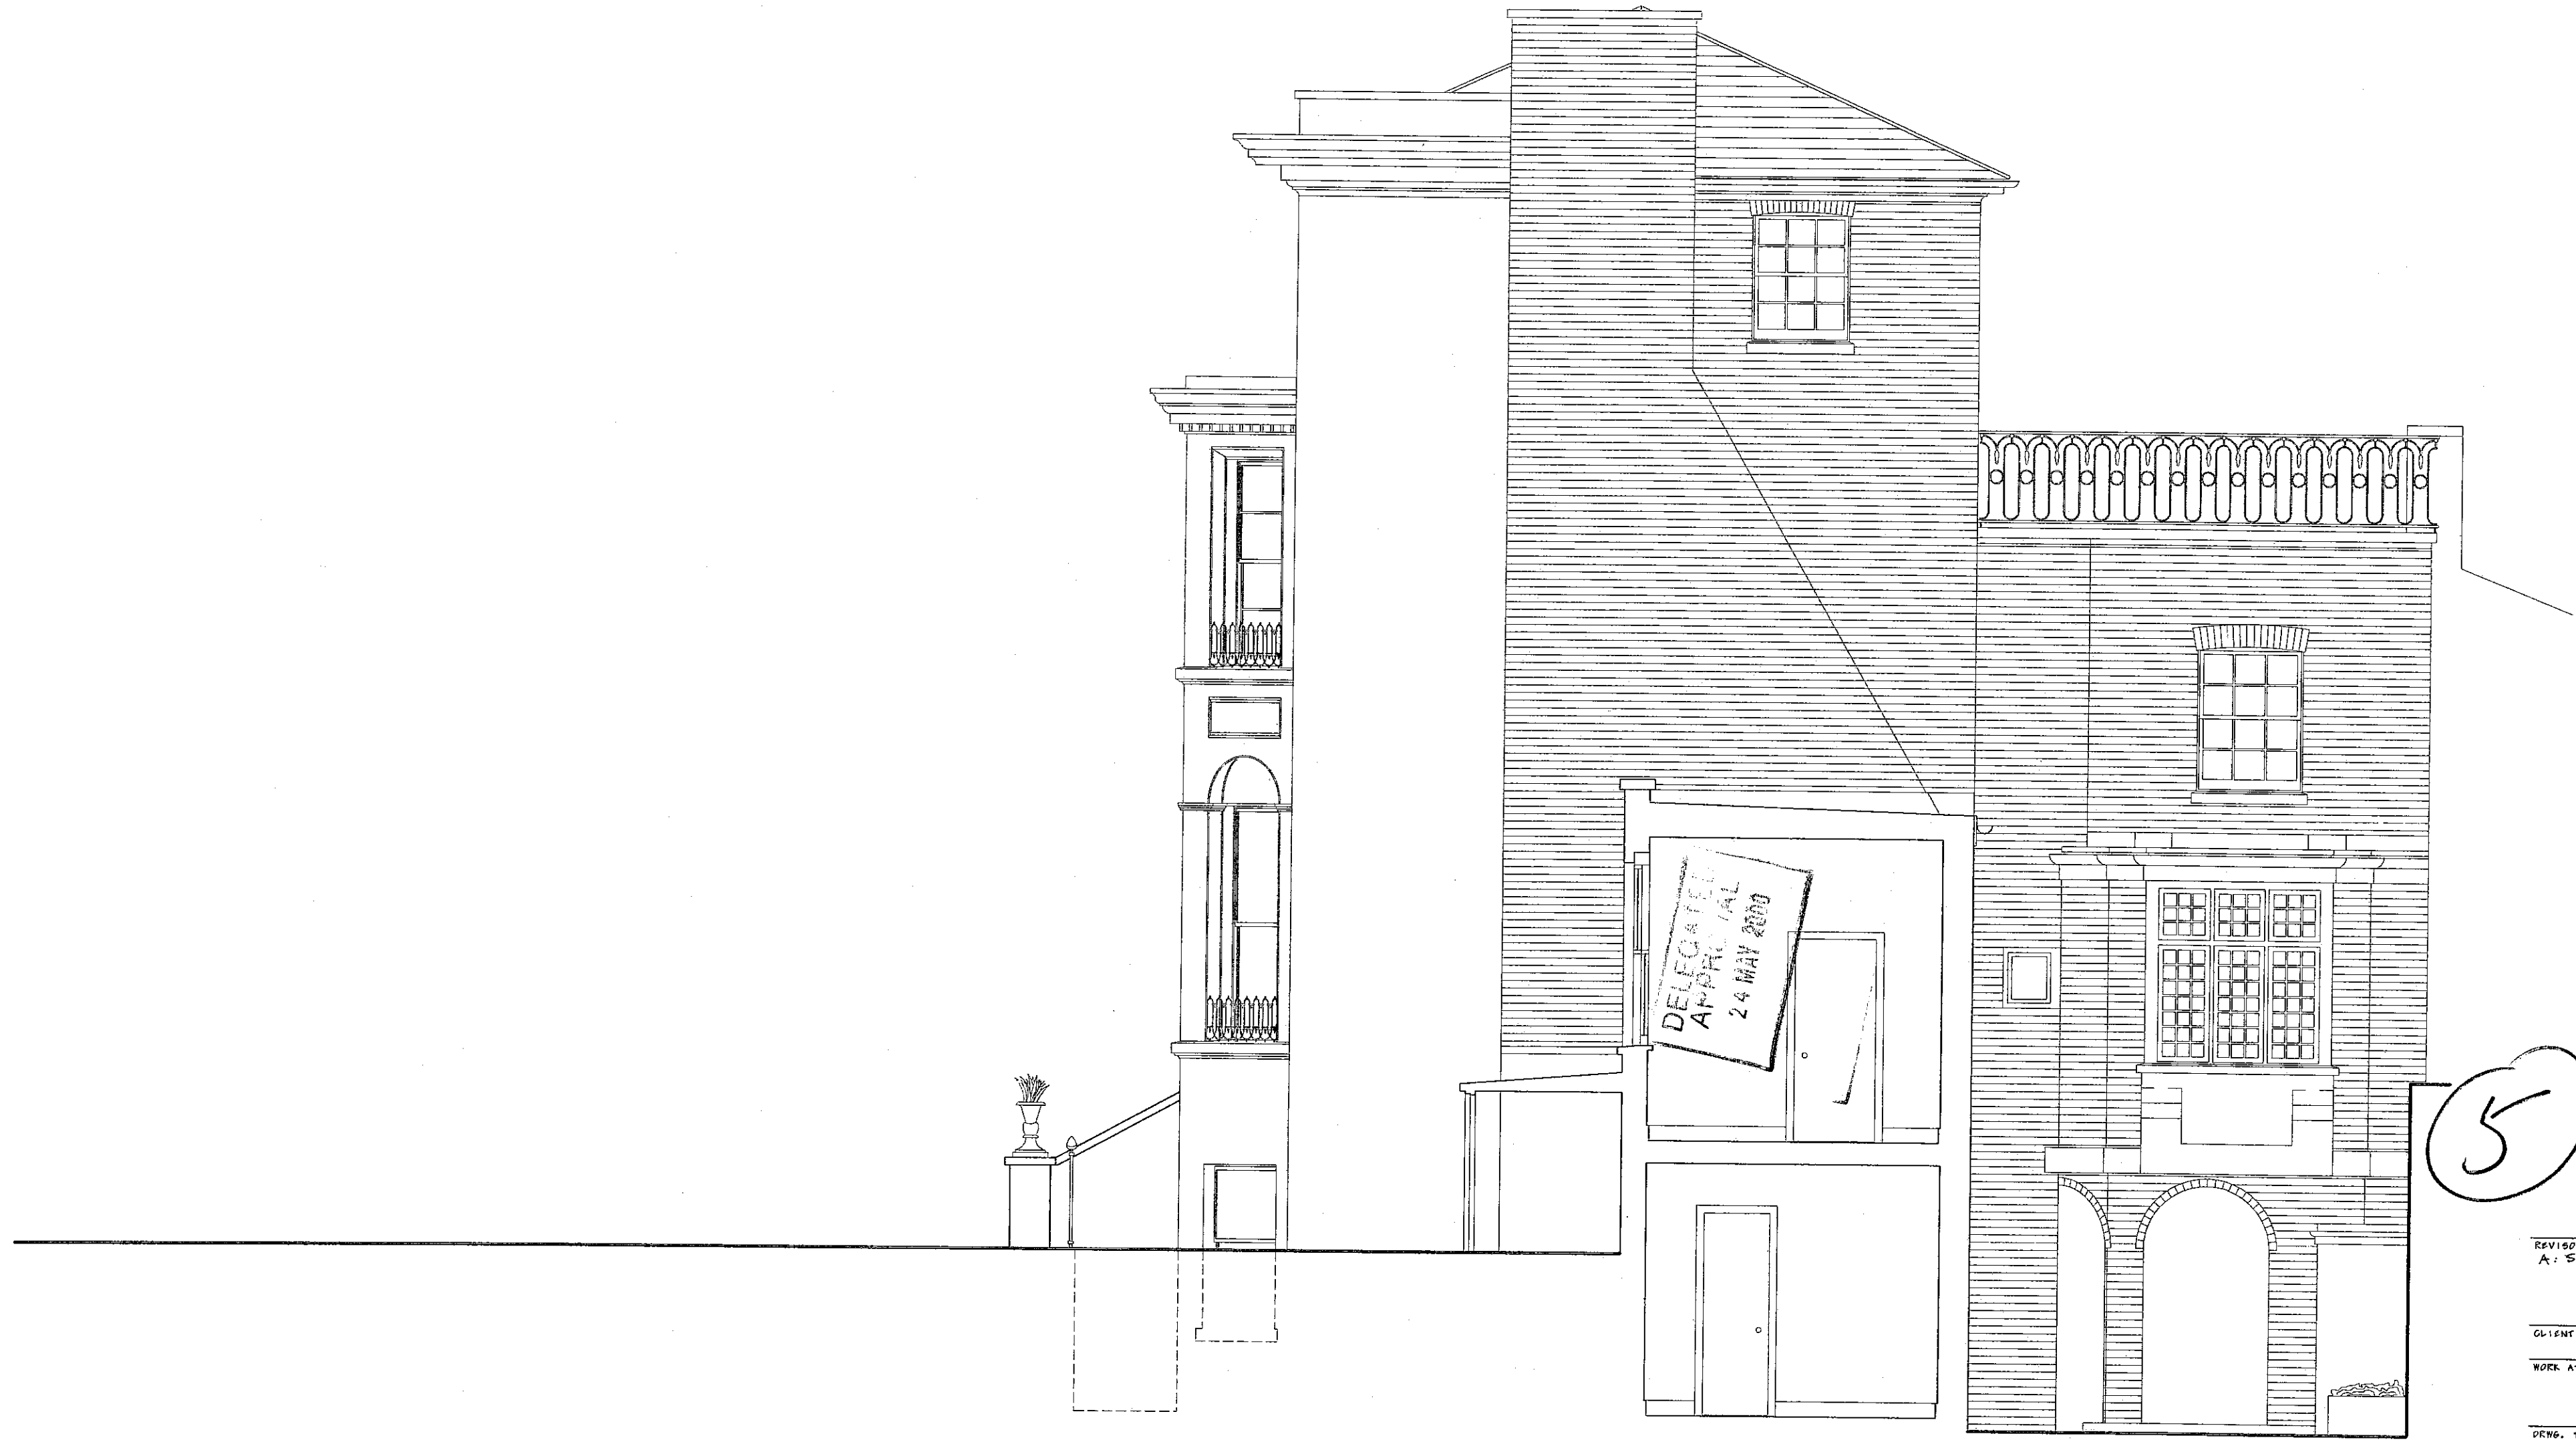

RECEIVED  
 0002 JAN 0  
 TOWN PLANNING

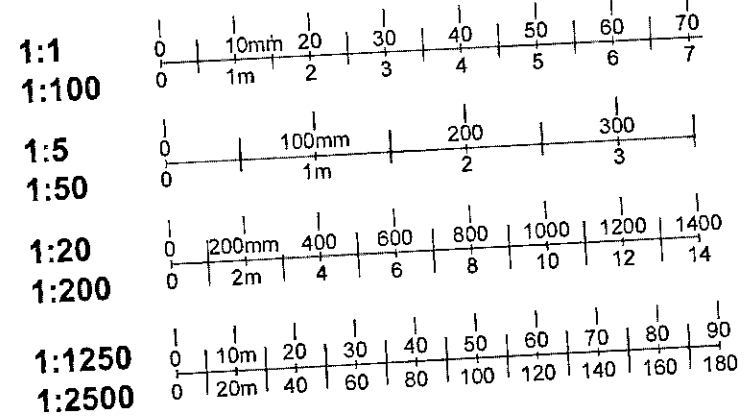

PP/99/2464A

REVISIONS:  
 A. SHAW-RAILINGS INCLUDED

CLIENT: MR & MRS A JAIN  
 WORK AT: 62 SHEFFIELD TERRACE  
 LONDON  
 W8

DESG. TITLE: SIDE ELEVATION  
 AS EXISTING

SCALE: 1 TO 50 @ A2

**OLIVER MORGAN**  
 ARCHITECT  
 2A STAMMER STREET,  
 BATTERSEA, LONDON SW11 3BG  
 TEL. 0171 924 3100  
 FAX. 0171 924 1130

DESG. NO. AU/435/06  
 REV. A

© THIS DRAWING IS COPYRIGHT OF OLIVER MORGAN ARCHITECTS  
 DO NOT SCALE

TP199/2464 ⑥




DELEGATED  
APPROVAL  
23 JULY 2000

⑥


PF992464

TOWN PLANNING  
RECEIVED  
2 DEC 1999

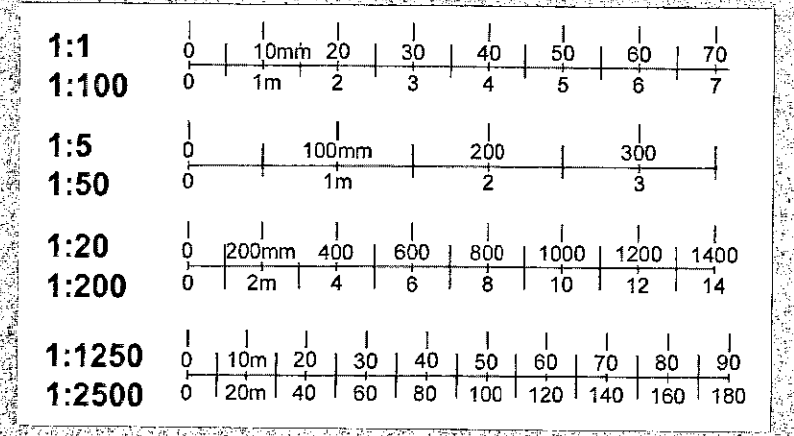

CLIENT: MR & MRS A JAIN  
 WORK REF: 62 SHEFFIELD TERRACE LONDON W8  
 DRAW. TITLE: FRONT ELEVATION AS EXISTING  
 SCALE: 1 TO 50 @ A2  
**OLIVER MORGAN**  
 ARCHITECT  
 2A STANMER STREET,  
 BATTERSEA, LONDON SW11 3EP  
 TEL: 0171 924 3100  
 FAX: 0171 924 1100  
 DRAW. NO: A/J/135/07 ✓  
 DATE: 1999


TP/99/2464 (7)

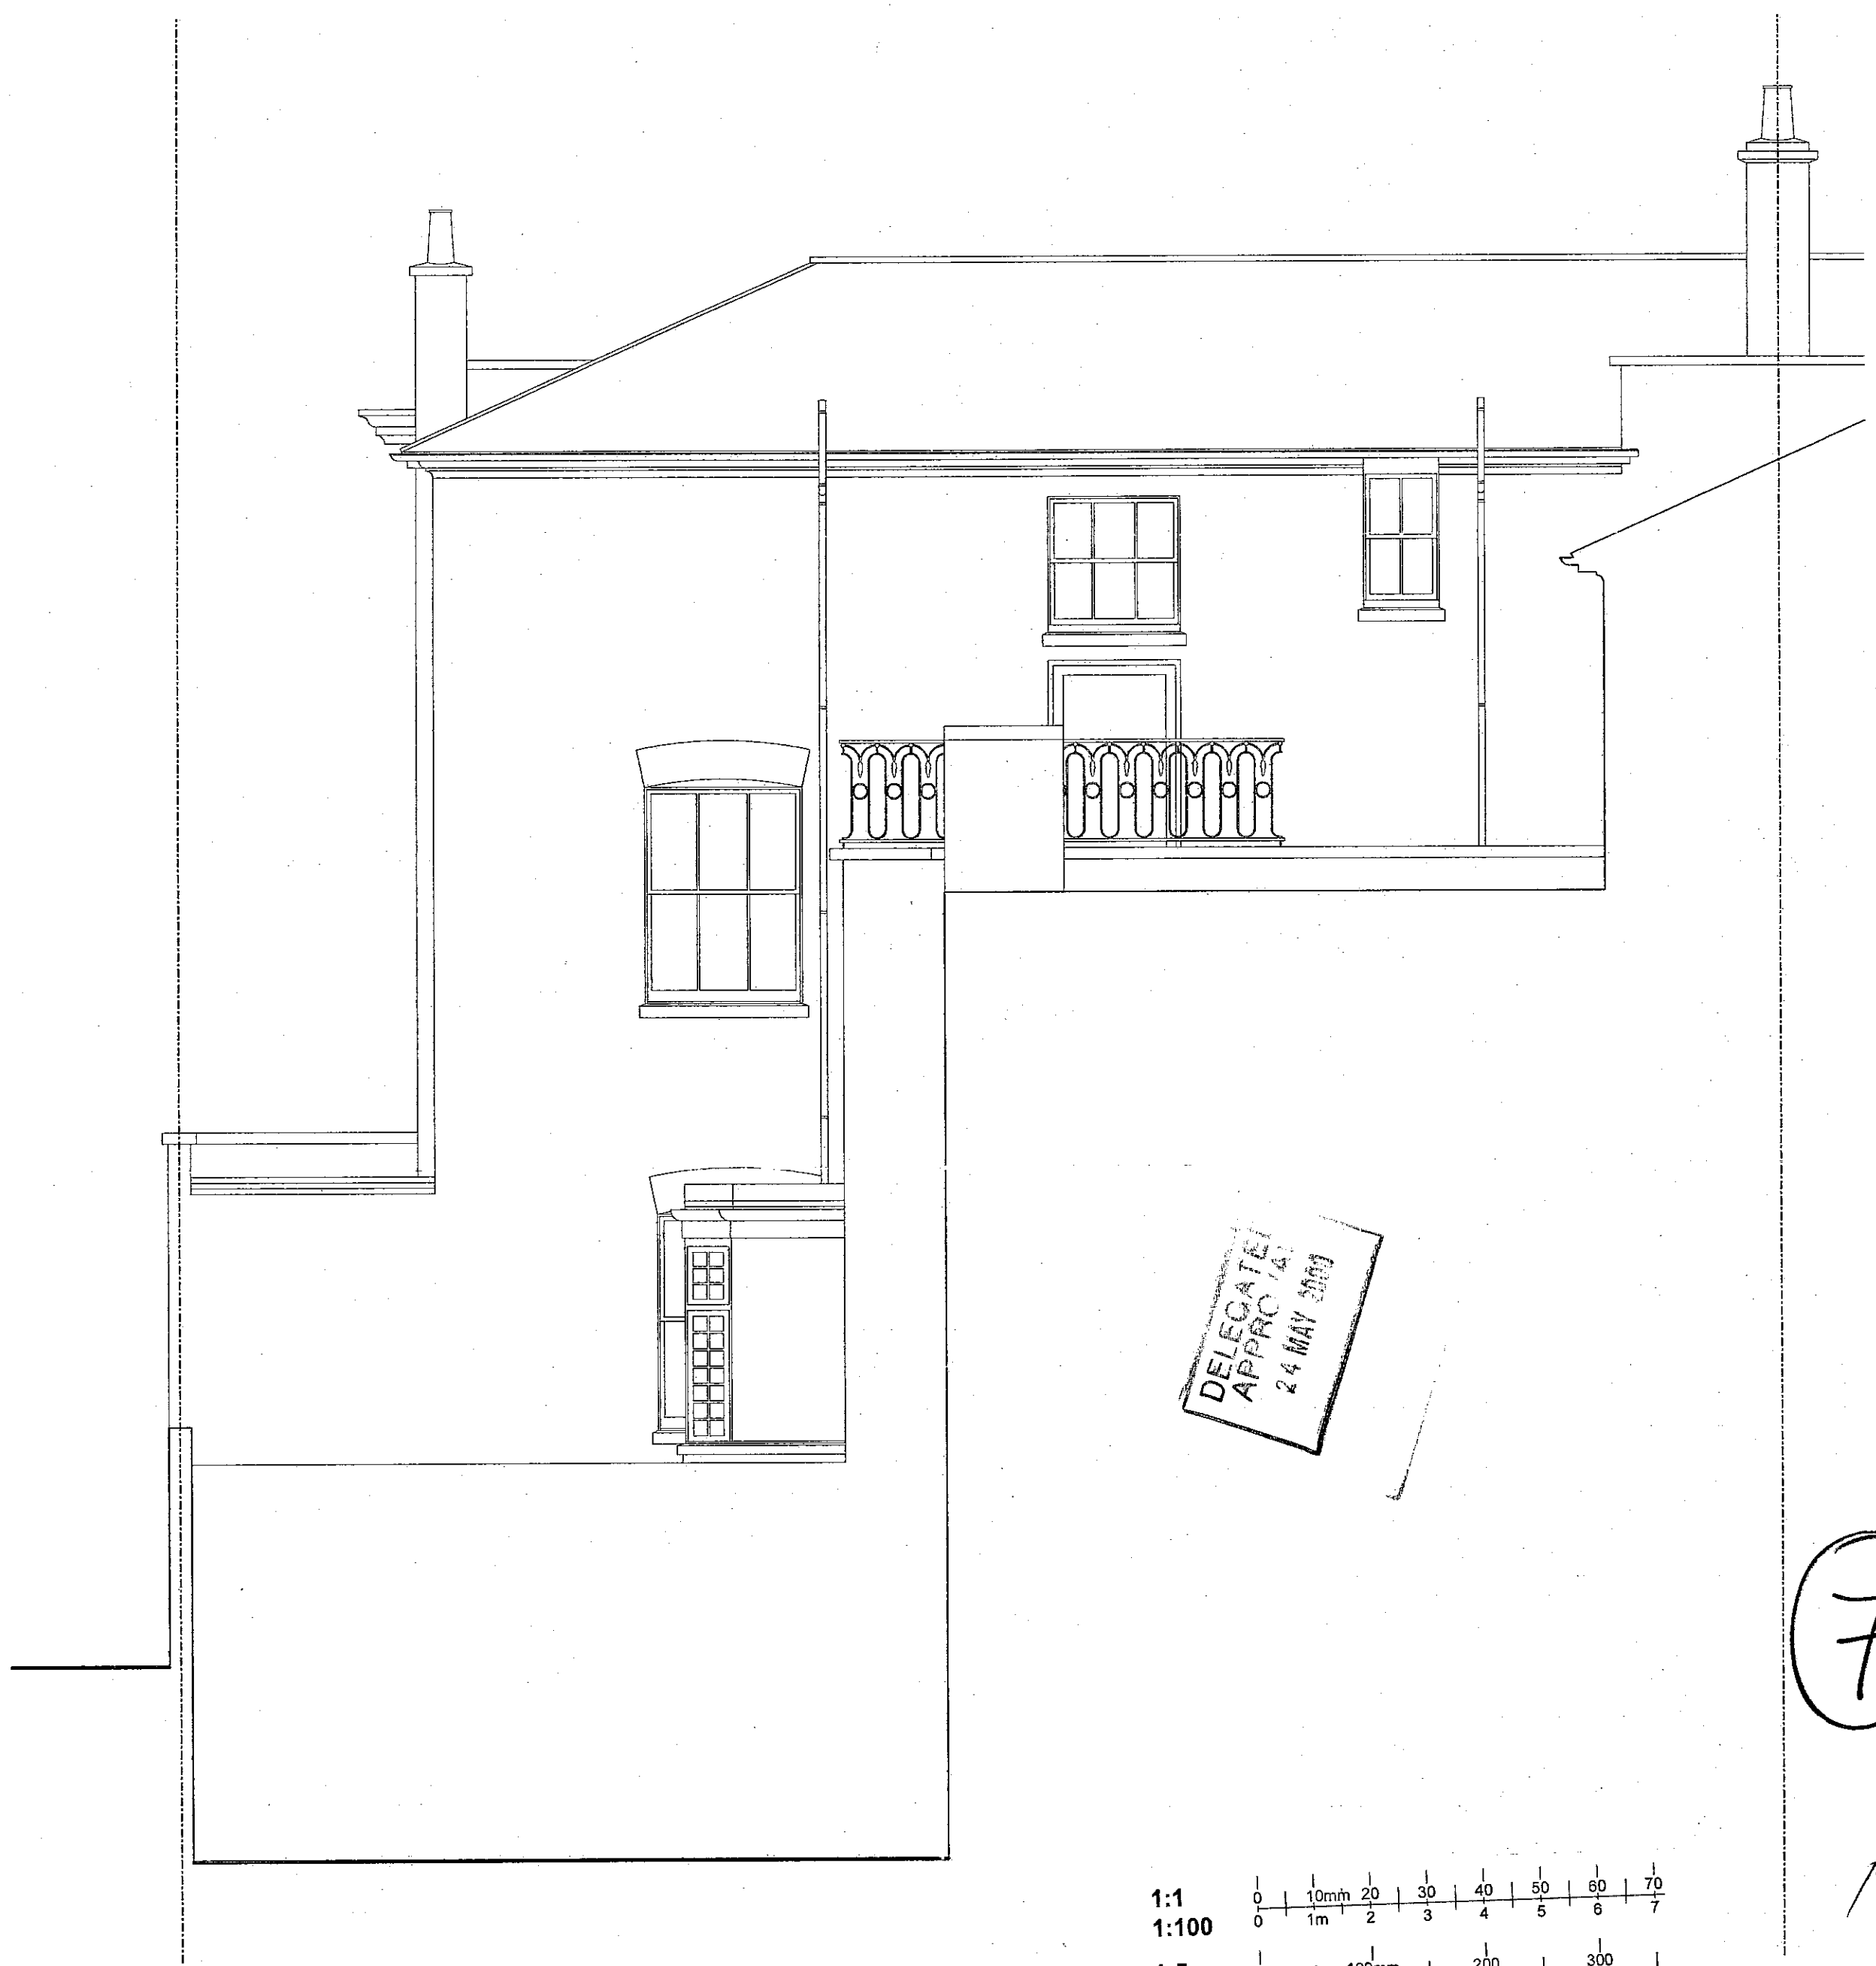

DELEGATED  
APPROX 1/4  
24 MAY 2000

(7)

RECEIVED  
8 MAY 2000  
TOWN PLANNING  
DEPARTMENT

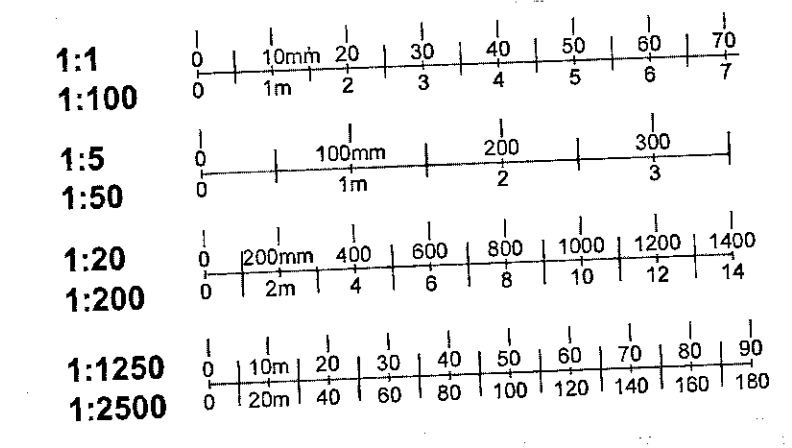

REVISIONS:  
A: 15.15.00. EXIST. DOOR TO PLAT R.11P  
Address

CLIENT: MR & MRS A JAIN  
WORK AT: 62 SHEFFIELD TERRACE  
LONDON  
W0

DESG. TITLE: REAR ELEVATION  
AS EXISTING

SCALE: 1 TO 50 @ A2

**OLIVER MORGAN**  
ARCHITECT  
2A STANMER STREET,  
DARTFORD, LONDON SW11 3EG  
TEL: 0171 924 3100  
FAX: 0171 924 1130


DRWG. NO. AJ/435/08  
REV. 4/

© THIS DRAWING IS COPYRIGHT OF OLIVER MORGAN ARCHITECT  
BY ME SCALE

PP/99/2464A



SITE LOCATION PLAN SCALE 1 TO 1000

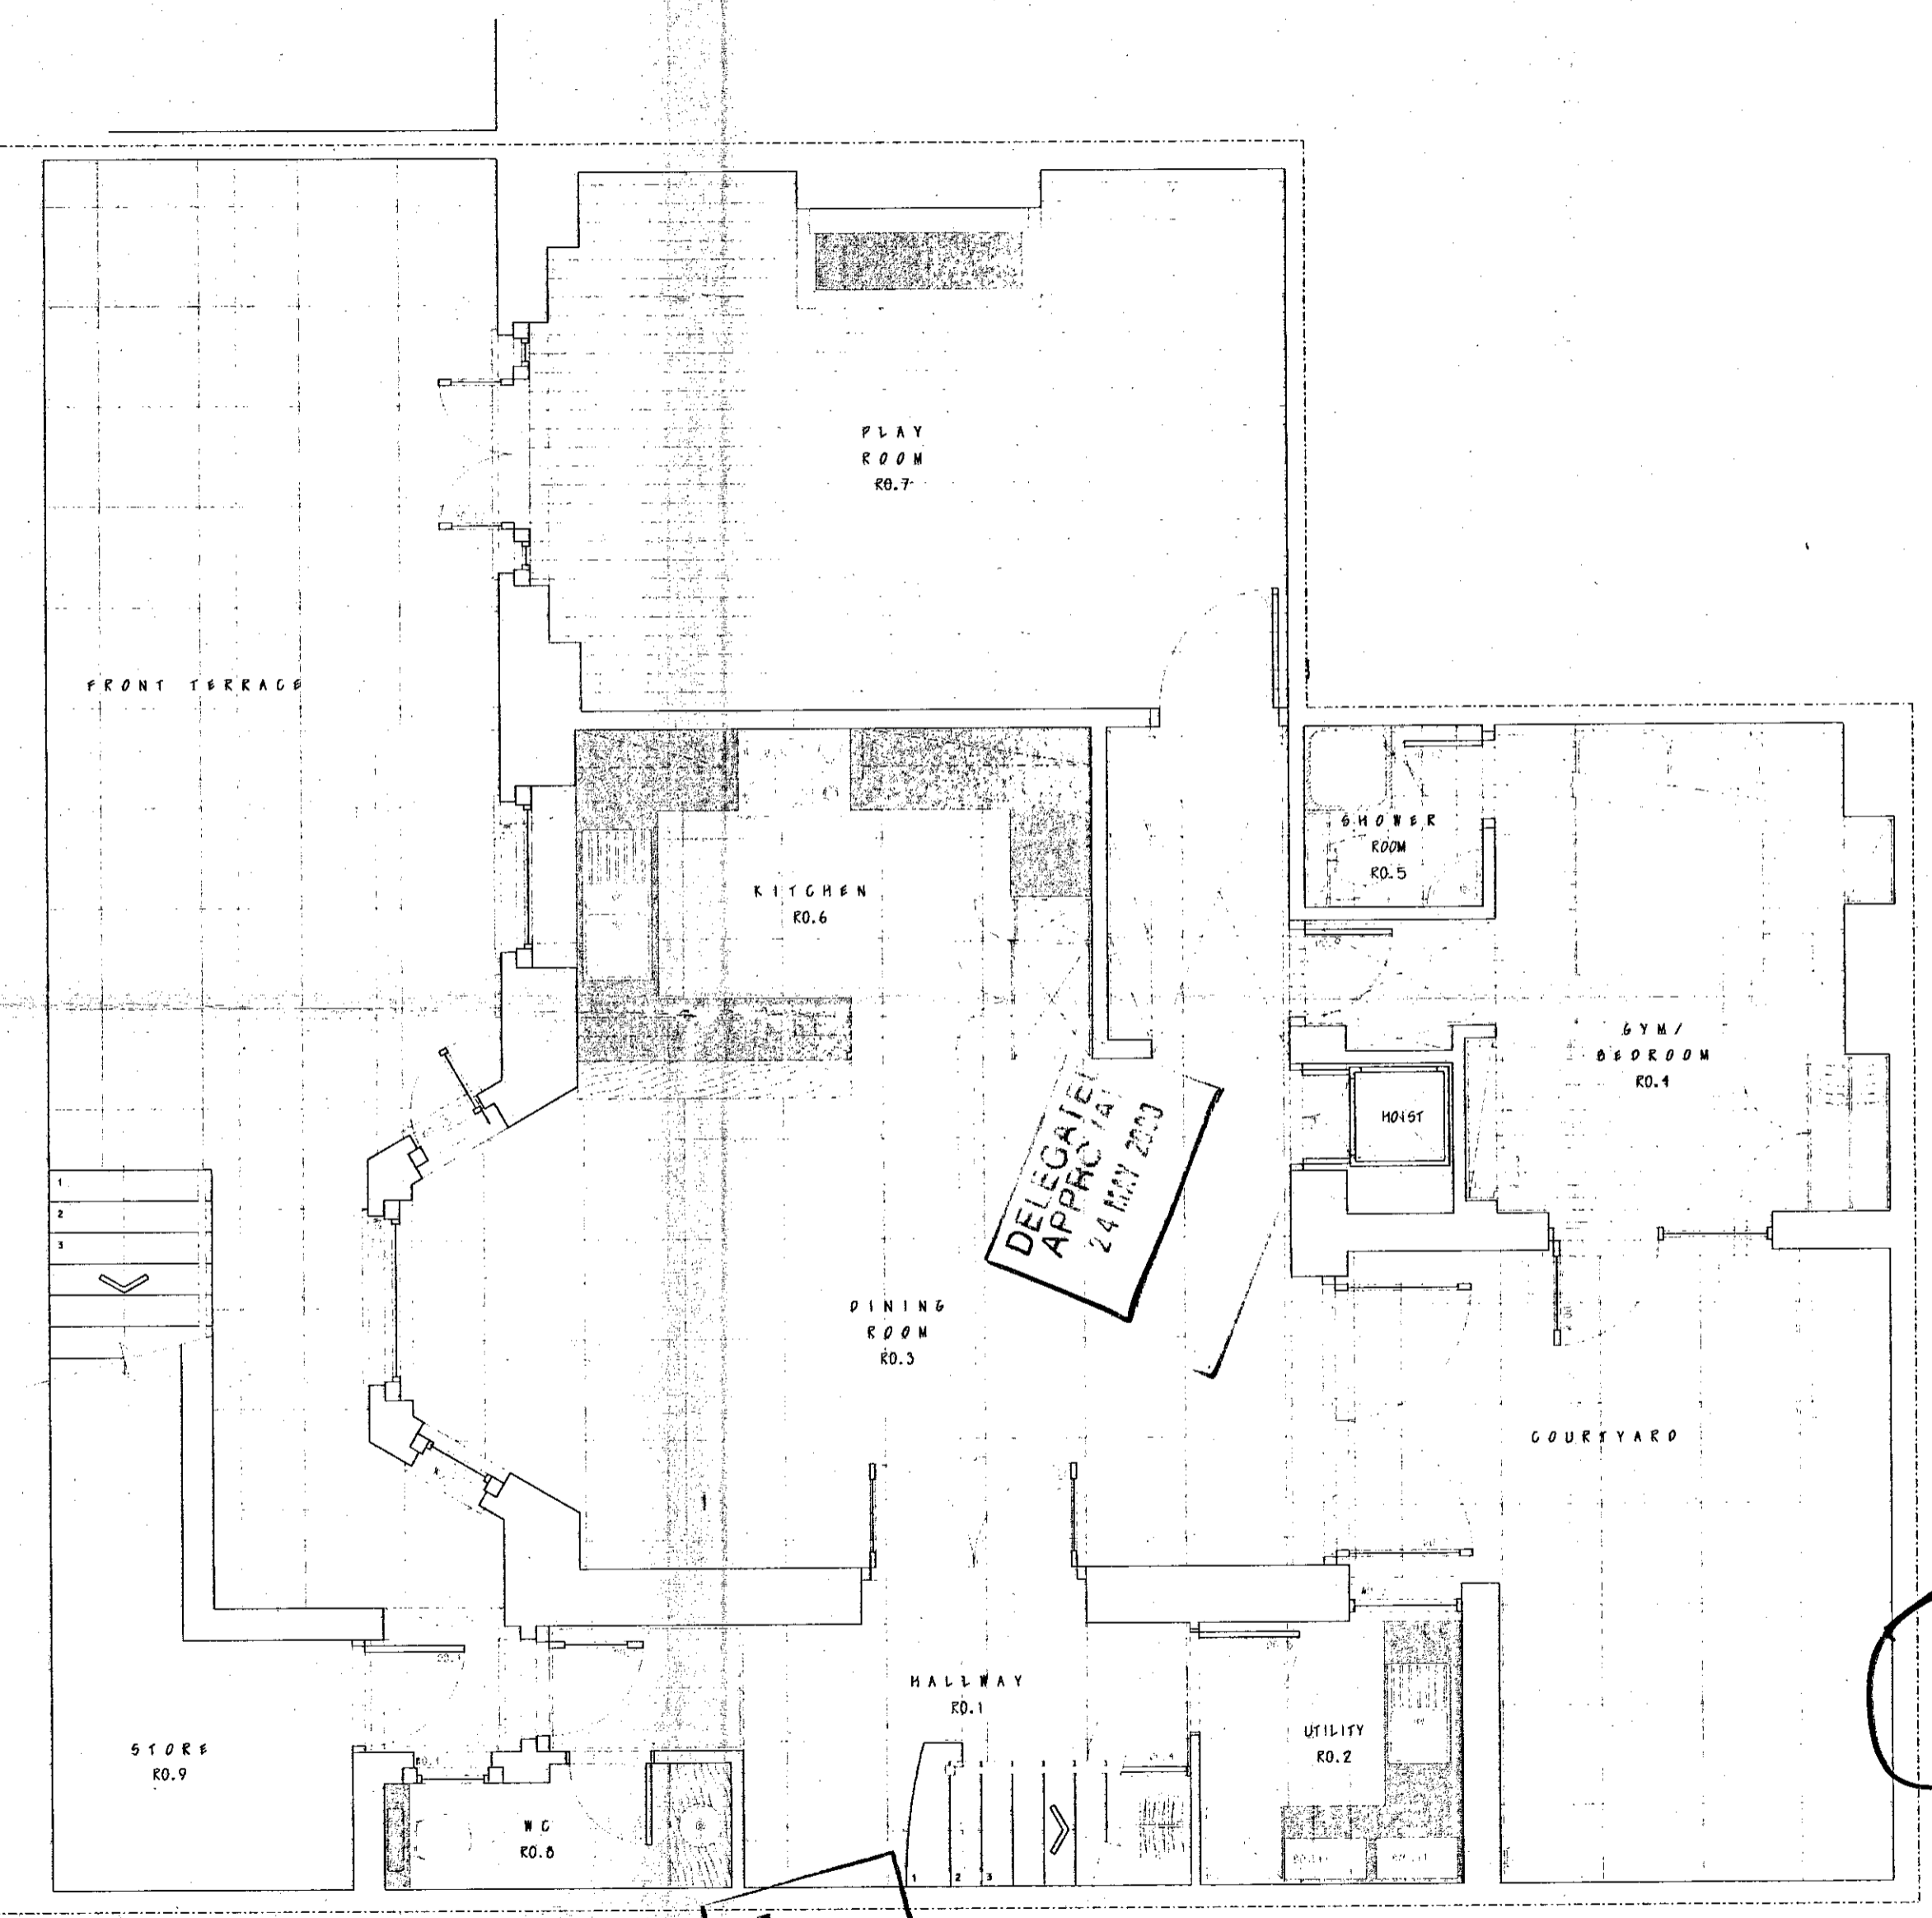

RECEIVED  
 24 DEC 1999  
 TO THE PLANNING  
 DEPARTMENT

1:1	0 10mm 20 30 40 50 60 70
1:100	0 1m 2 3 4 5 6 7
1:5	0 100mm 200 300
1:50	0 1m 2 3
1:20	0 200mm 400 600 800 1000 1200 1400
1:200	0 2m 4 6 8 10 12 14
1:1250	0 10m 20 30 40 50 60 70 80 90
1:2500	0 20m 40 60 80 100 120 140 160 180

REVISIONS:  
 A) 30 NOV 99: MINOR ALTERATIONS  
 B) 14 DEC 99: MINOR ALTERATIONS

PP/99/2464A

(8)

CLIENT: MR & MRS A JAIN  
 WORK AT: 62 SHEFFIELD TERRACE LONDON W6  
 DESG. TITLE: LOWER GROUND FLOOR PLAN  
 AS PROPOSED


SCALE: 1 TO 50 @ A2

**OLIVER MORGAN**  
 ARCHITECT  
 2A STANMER STREET,  
 BATTERSEA, LONDON SW11 3EG  
 TEL. 0171 924 3100  
 FAX. 0171 924 1130

DESG. NO. AJ/435/11 REV. 01  
 © THIS DRAWING IS COPYRIGHT OF OLIVER MORGAN ARCHITECTS  
 OF NOT SCALE




TP/99/2464 9

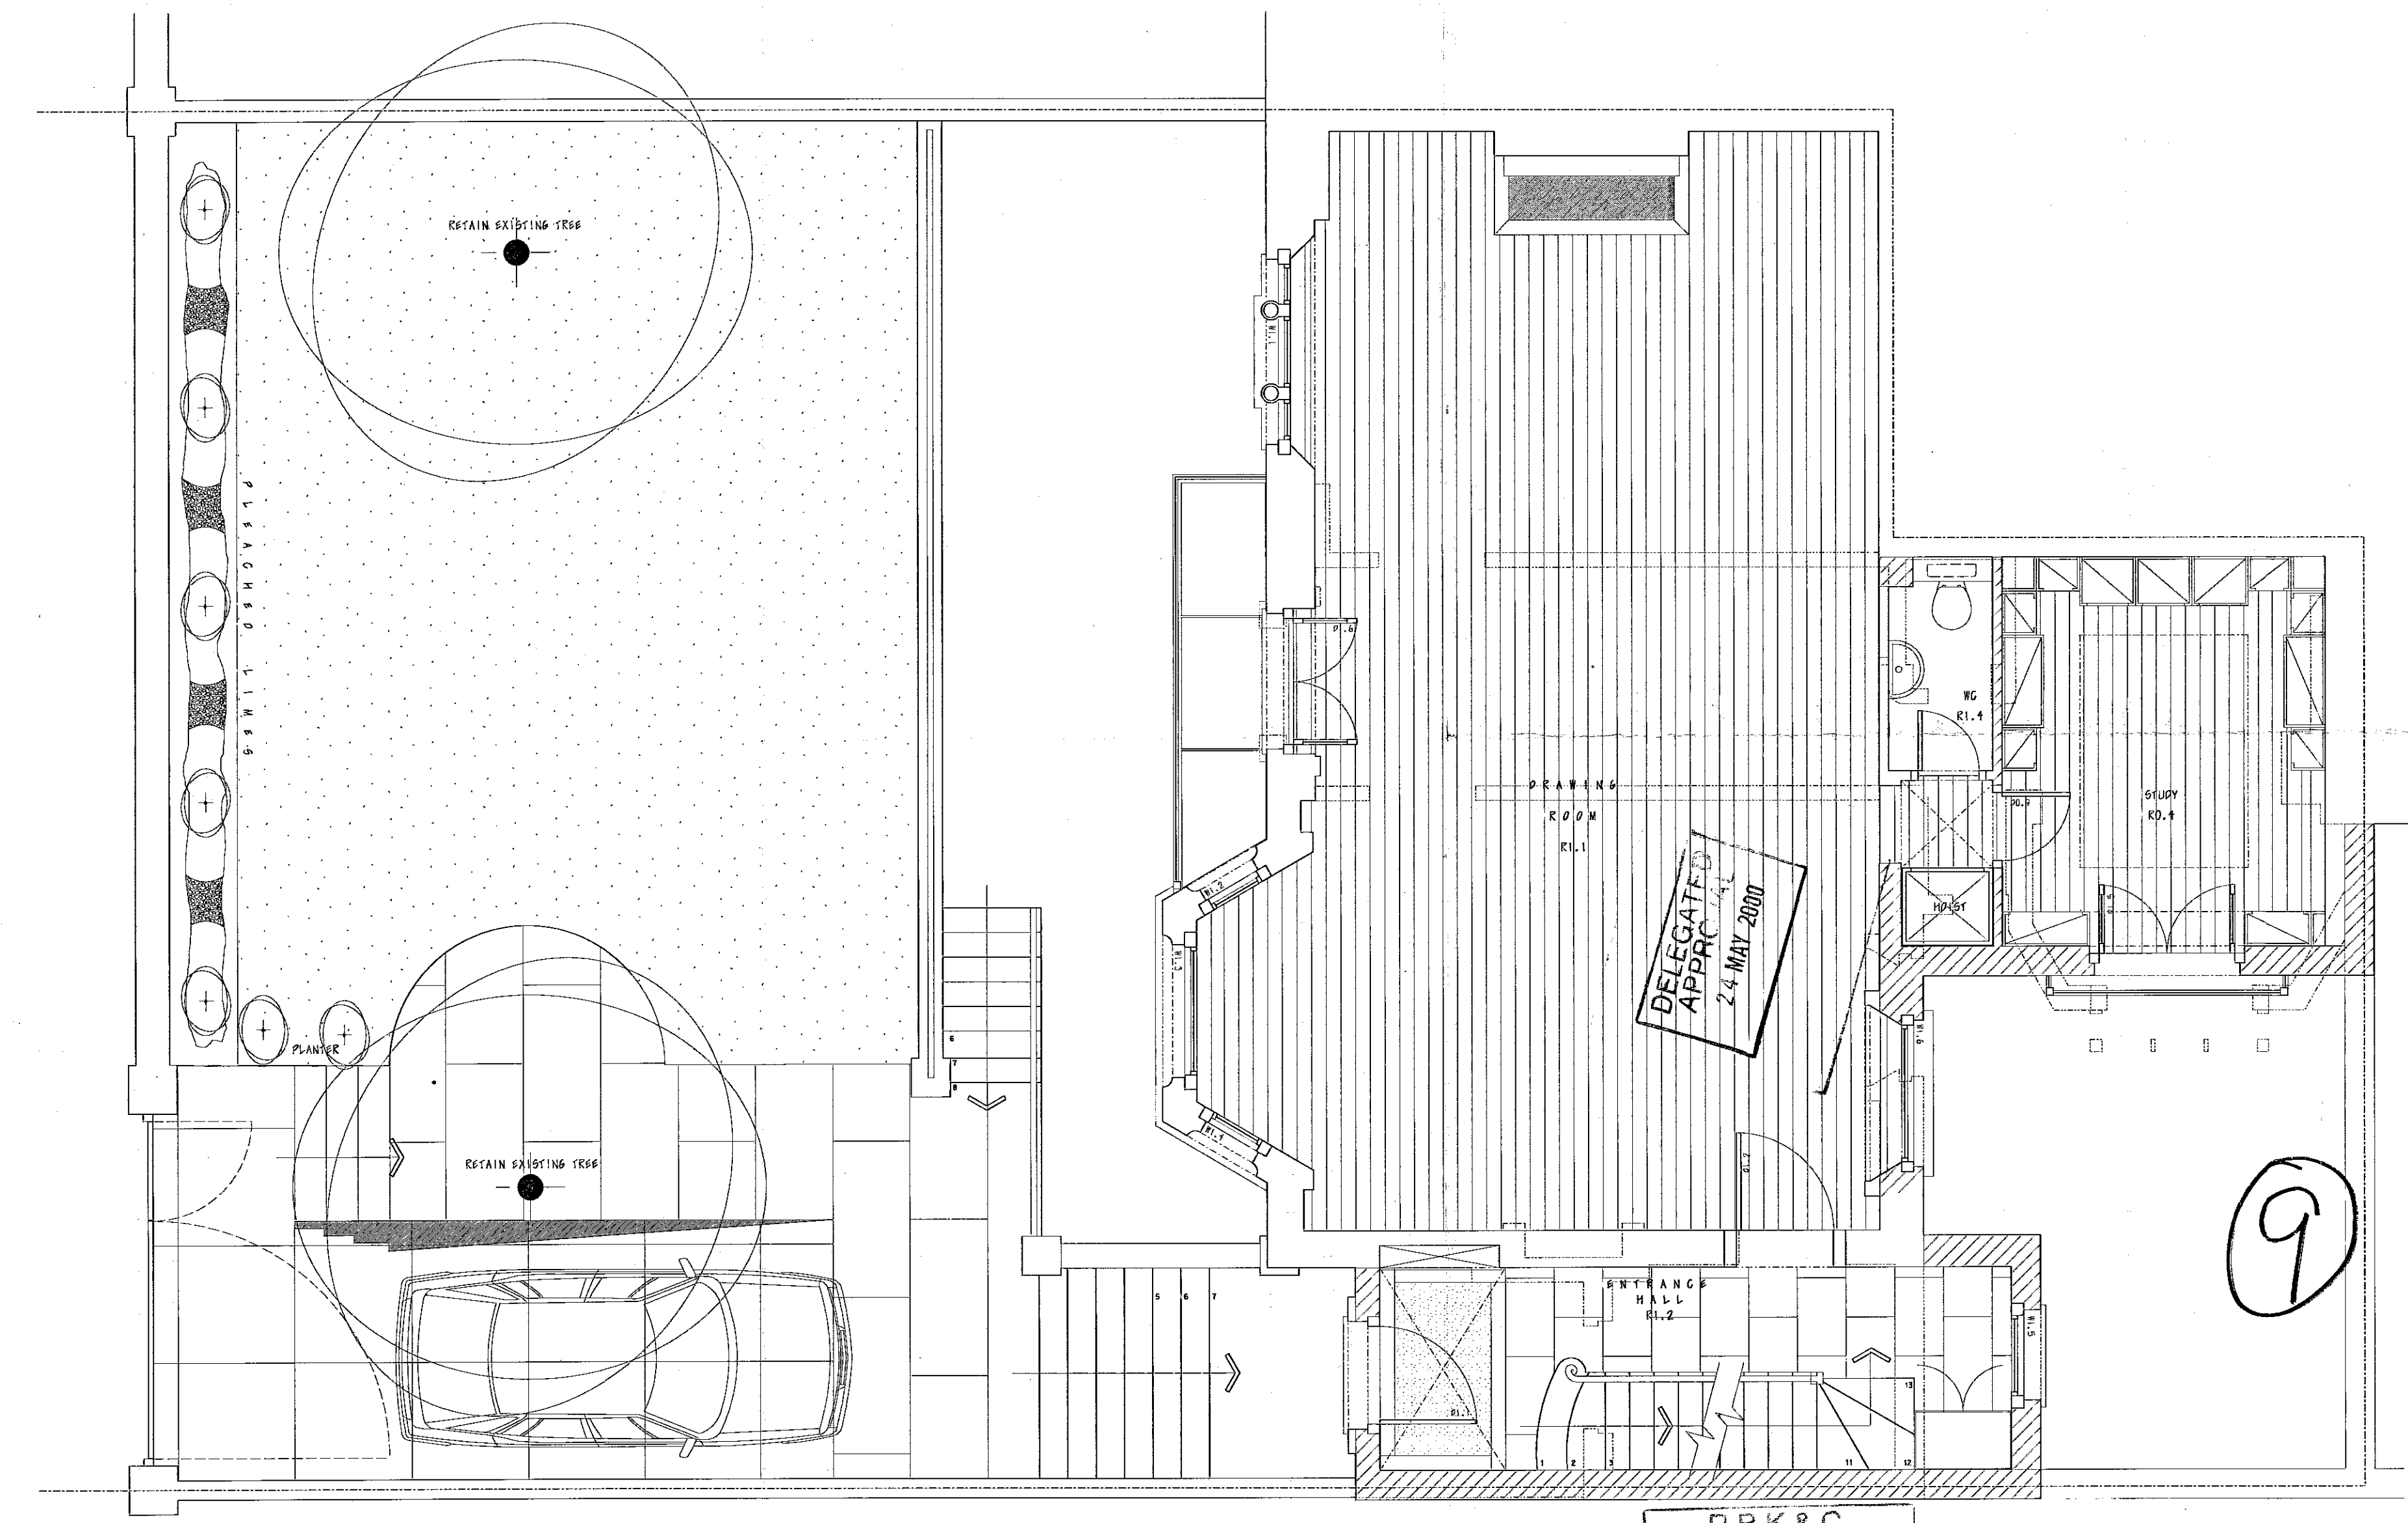

DELEGATED APPROVAL  
24 MAY 2000

9

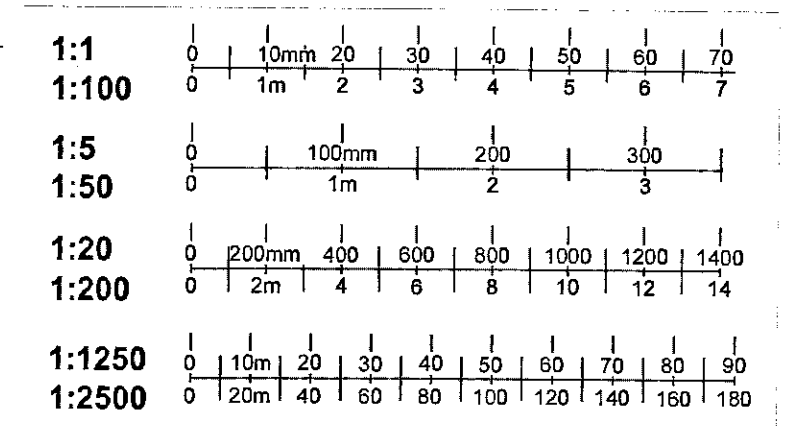

REVISIONS:

- A1 30 NOV '99 MINOR ALTERATIONS
- B1 15 DEC '99 MINOR ALTERATIONS
- D1 04 JAN '00 REPOSITIONING HURST FORM WC, BRIDGE & WITH FRONT AREA
- D2 27 FEB '00 GENERAL UPDATE
- R1 26 APR '00 UPDATE TO FURNITURE AND CARPETING AND REVISED HALL STAIRS WITH NEW CUPBOARD



CLIENT: MR & MRS A JAIN  
 WORK AT: 62 SHEFFIELD TERRACE LONDON W2  
 DESG. TITLE: GROUND FLOOR PLAN  
 AS PROPOSED  
 SCALE: 1 TO 50 @ A2

**OLIVER MORGAN**  
 ARCHITECT  
 2A STANMER STREET,  
 BATTERSEA, LONDON SW11 3JG  
 TEL: 0171 924 3100  
 FAX: 0171 924 1130

DRWG. NO. AJ/435/12 REV. E

R.B.K.&C.  
 TOWN PLANNING  
 - 2 MAY 2000  
 RECEIVED

PP/99/2464C

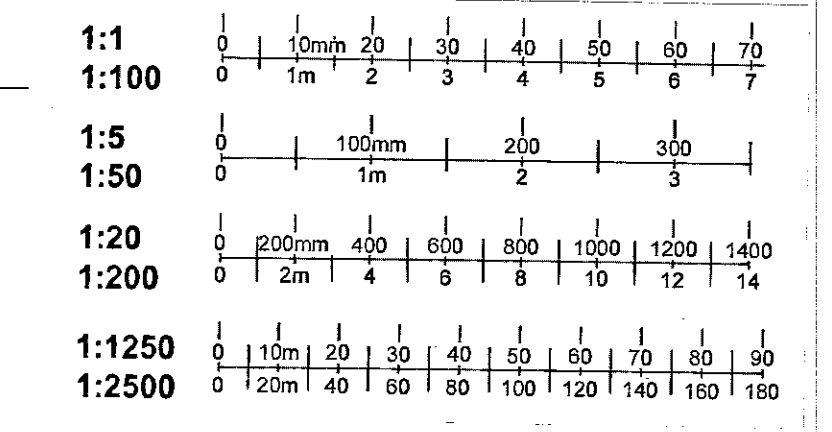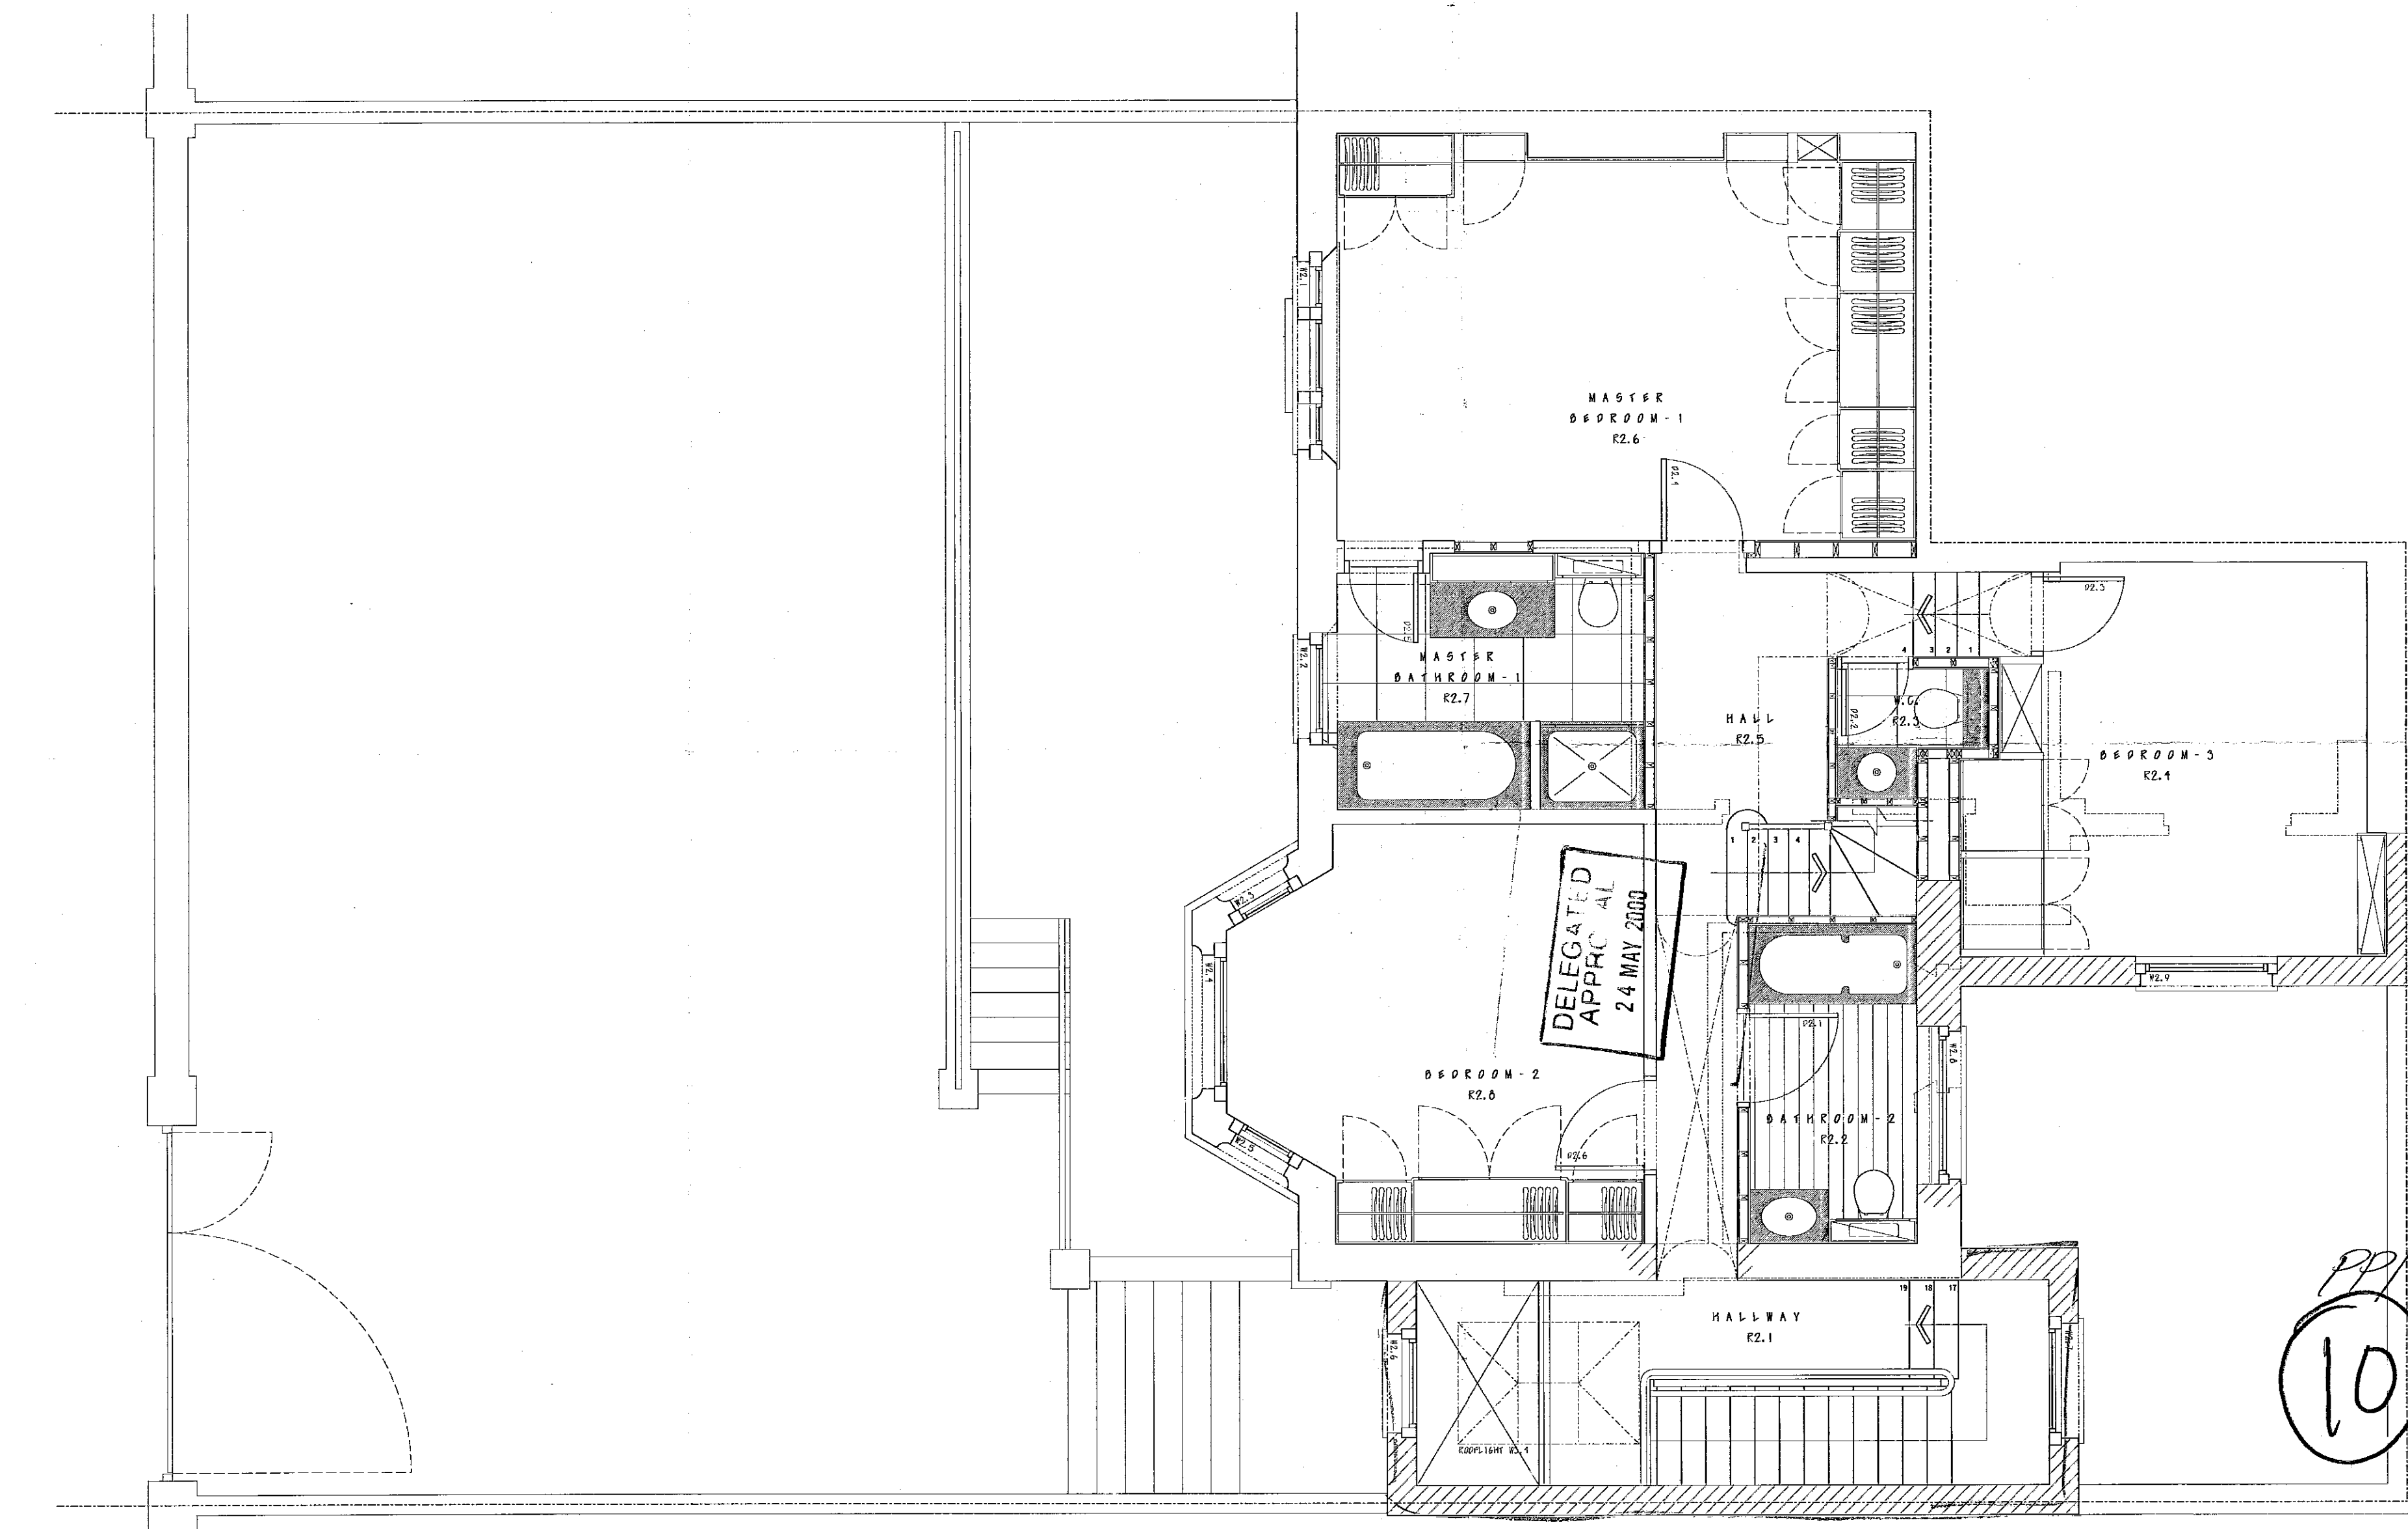


- REVISIONS:
- A1 30 NOV '99: MINOR ALTERATIONS
  - B1 14 DEC '99: MINOR ALTERATIONS
  - C1 04 JAN '00: CUPBOARDS IN BIP. W.C. VANITY UNIT
  - D1 27 FEB '00: GENERAL UPDATE
  - E1 23.03.00: MINOR AMENDMENTS
  - F1 26.04.00: MINOR AMENDMENTS

PP/99/2464B  
⑩

R.B.K.&C.  
TOWN PLANNING  
- 2 MAY 2000  
RECEIVED

CLIENT: MR & MRS A JAIN  
 WORK AT: 62 SHEFFIELD TERRACE  
 LONDON  
 W9  
 DRAW. TITLE: FIRST FLOOR PLAN  
 AS PROPOSED  
 SCALE: 1 TO 50 @ A2  
**OLIVER MORGAN**  
 ARCHITECT  
 2A STANMER STREET,  
 BATTERSEA, LONDON SW11 3EG  
 TEL. 0171 924 5100  
 FAX. 0171 924 1130  
 DESG. NO: AJ/435/13 REV. ✓  
© THIS DRAWING IS COPYRIGHT OF OLIVER MORGAN ARCHITECT  
 OF ANY SCALE

TP/99/2464 (11)

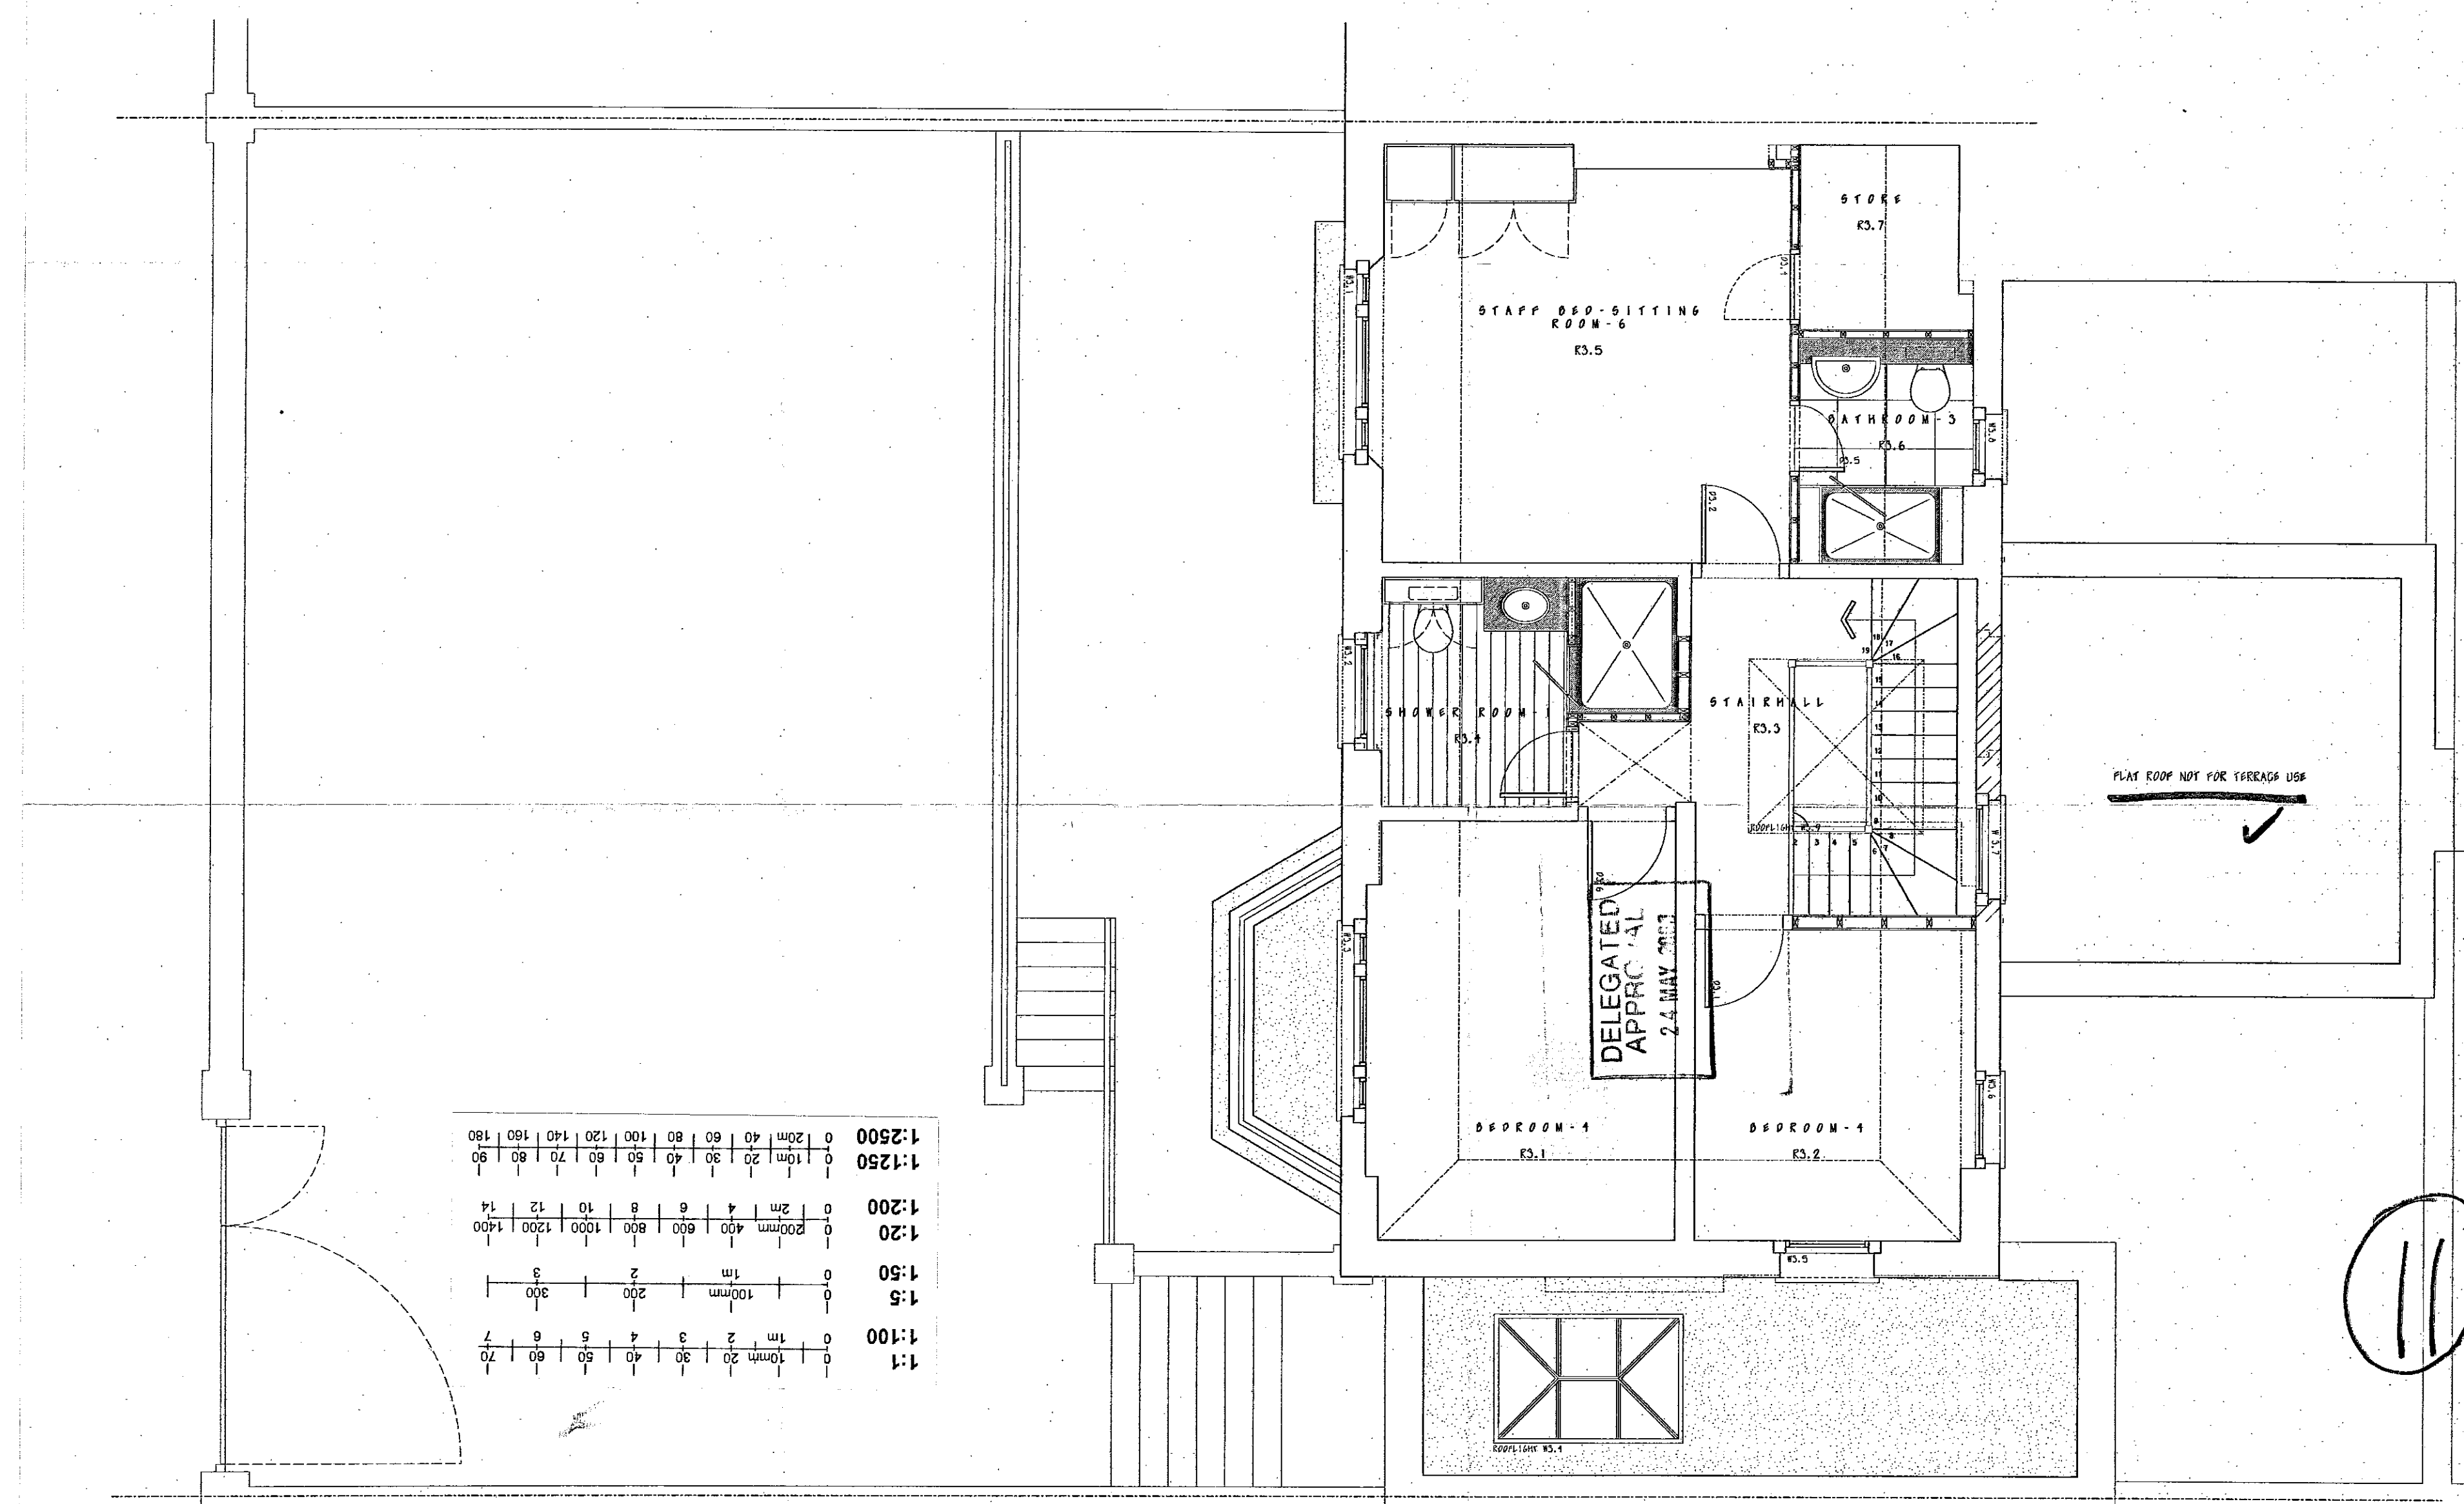

1:2500	0 10mm 20 40 60 80 100 120 140 160 180
1:250	0 20mm 40 60 80 100 120 140 160 180
1:200	0 20mm 40 60 80 100 120 140 160 180
1:20	0 20mm 40 60 80 100 120 140 160 180
1:50	0 100mm 200 300
1:5	0 10mm 20 30 40 50 60 70
1:100	0 10mm 20 30 40 50 60 70

- REVISIONS:
- A1 30 NOV 99: MINOR ALTERATIONS
  - D1 14 DEC 99: MINOR ALTERATIONS
  - C1 10 JAN 00: REVISE STAIR HALLS
  - D1 27 FEB 00: GENERAL UPDATE
  - D1 23 DEC 00: MINOR AMENDMENTS
  - F1 26 OCT 00: MINOR AMENDMENTS
  - A1 15 OCT 00: V B.7 FLAT ROOF NOTE



CLIENT: MR & MRS A JAIN  
 WORK NO: 62 SHEFFIELD TERRACE LONDON W8  
 DRAWN: SECOND FLOOR PLAN  
 AS PROPOSED  
 SCALE: 1:10, 50 & A2

**OLIVER MORGAN**  
 ARCHITECT  
 2A STAMMER STREET,  
 DARTMOUTH, LONDON SW11 3BB  
 TEL: 0171 924 3100  
 FAX: 0171 924 1130

DRAWN: AJ/435/14 REV: 2-1  
 © THIS DRAWING IS COPYRIGHT OF OLIVER MORGAN ARCHITECTS  
 PP 99/2464

RECEIVED  
 8 MAY 2000  
 TOWN PLANNING  
 H.B.N. & C.

TP/99/2464 (12)

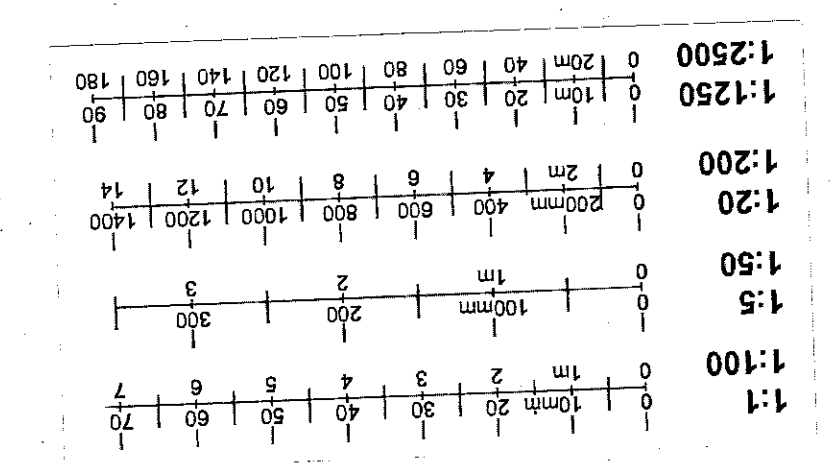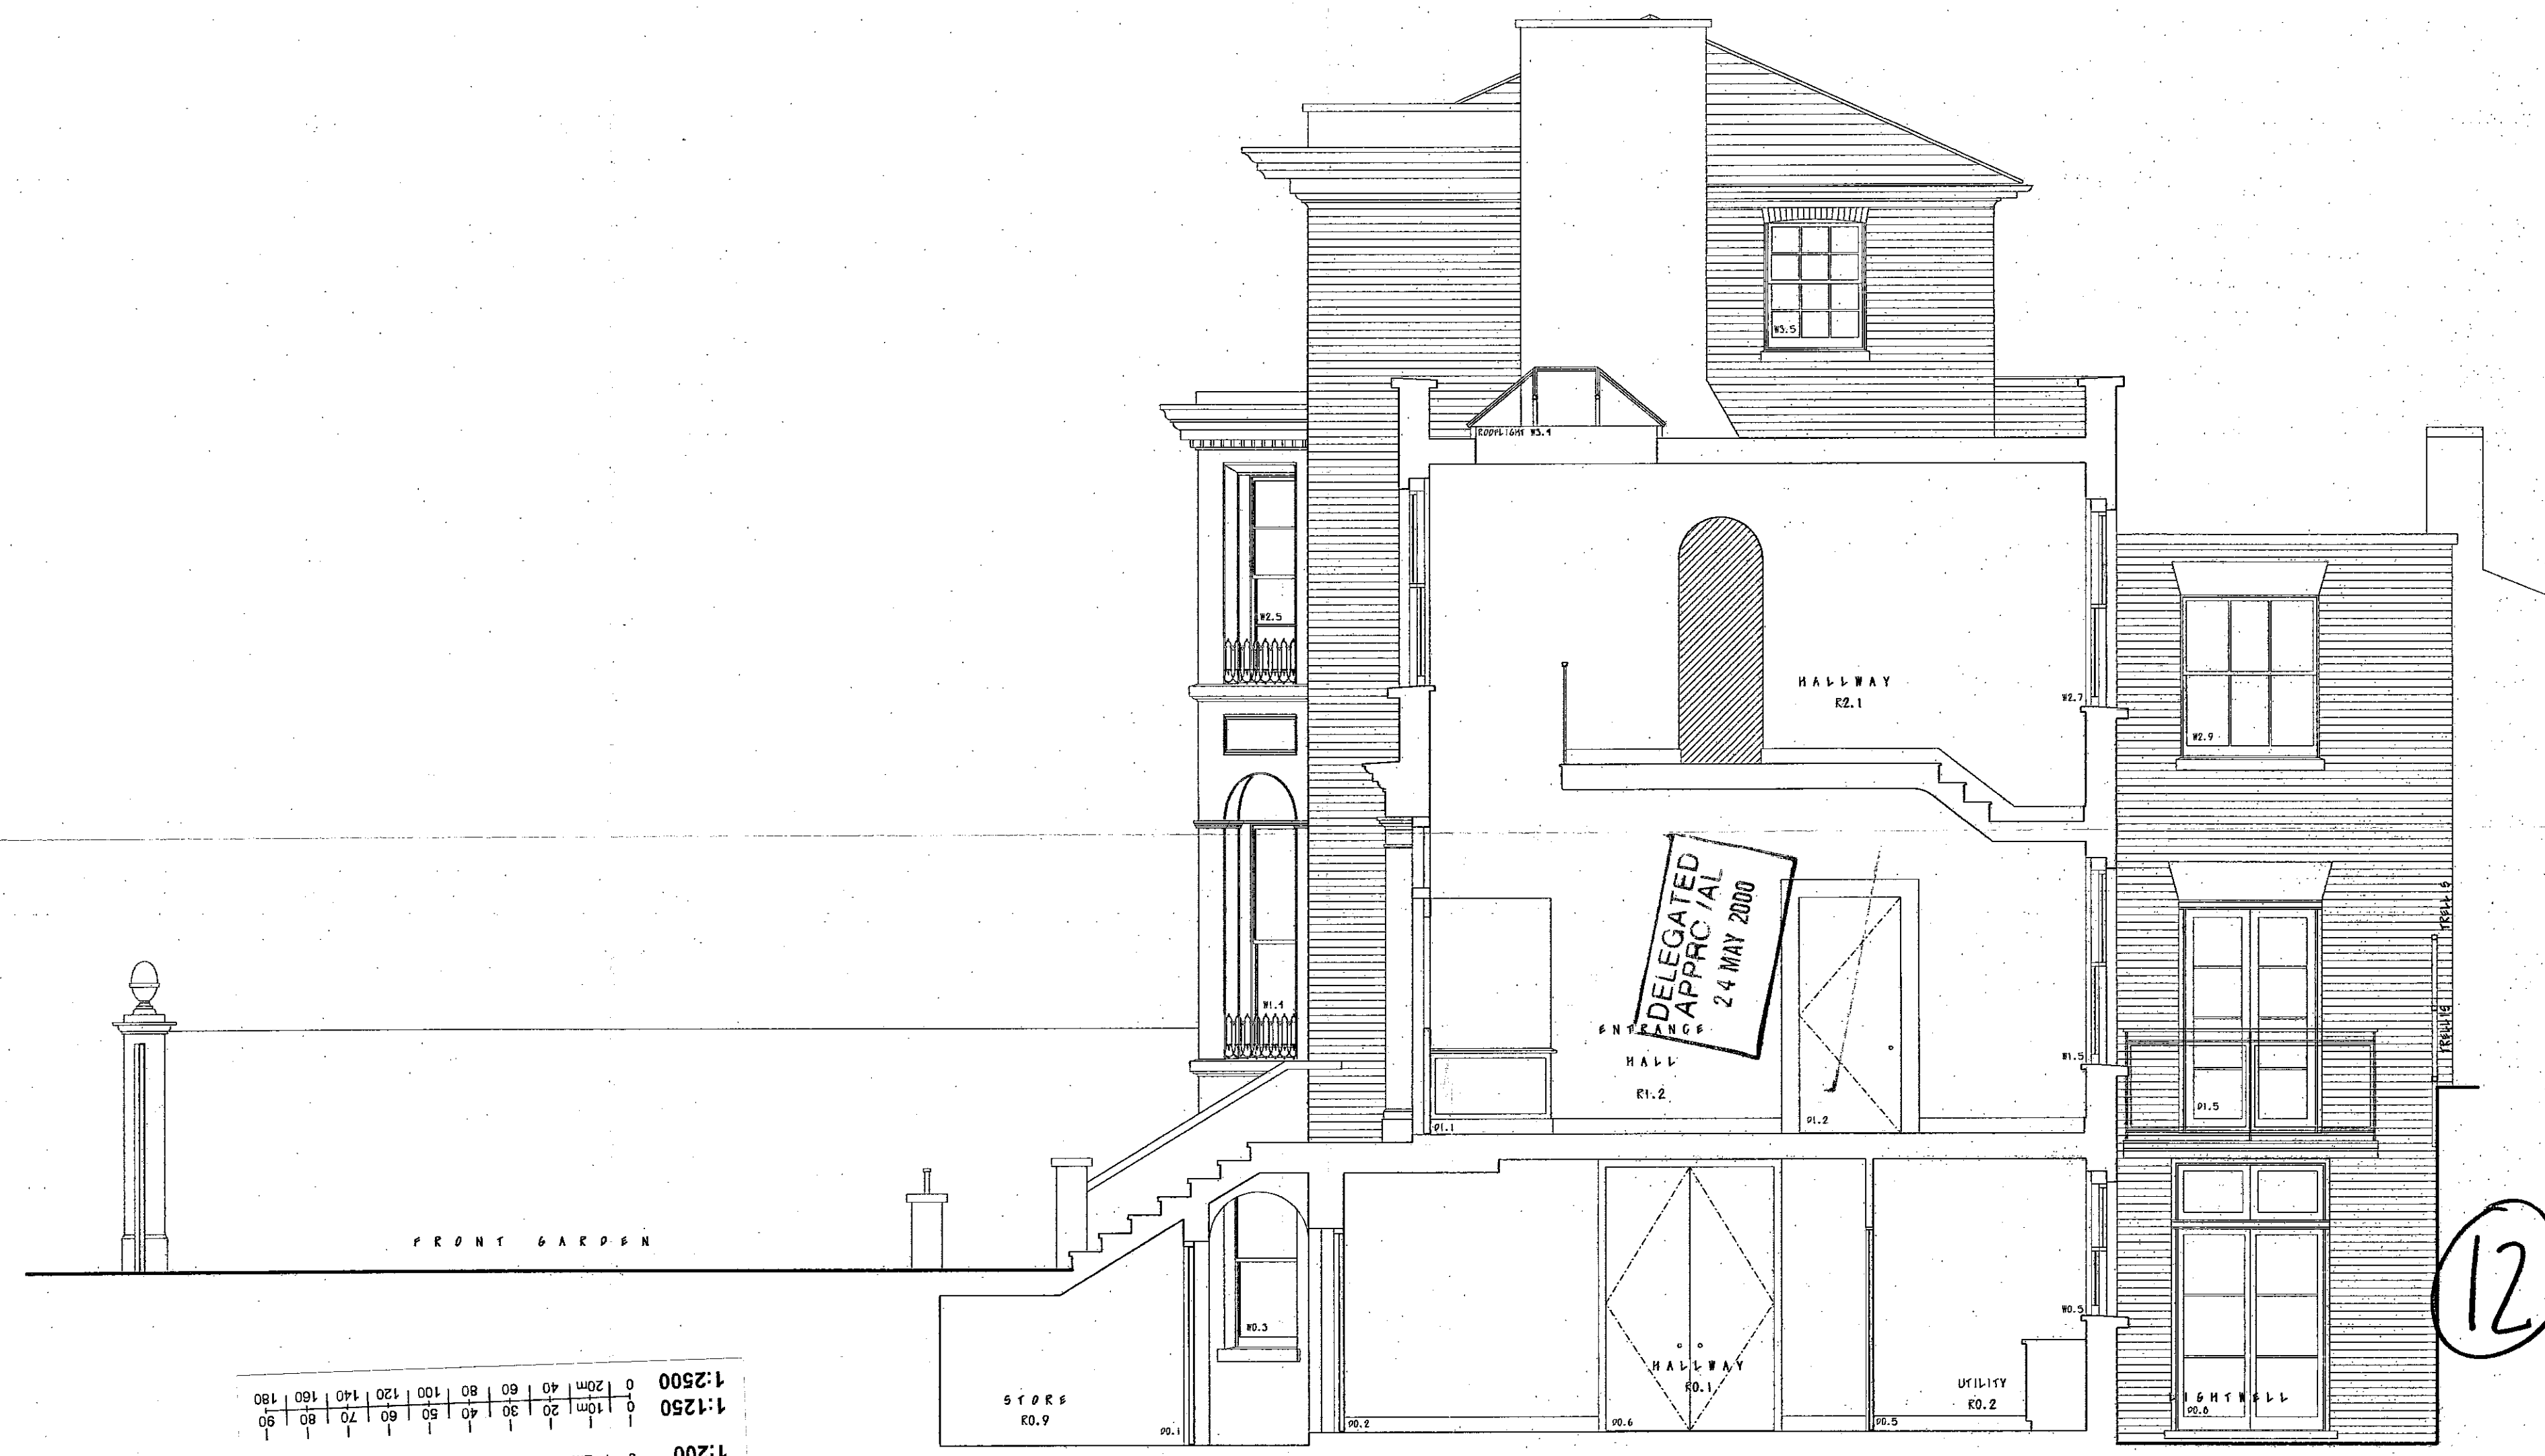

RECEIVED  
8 MAY 2000  
R.B.K. & C.  
TOWN PLANNING


PP/99/2464B.

- REVISIONS:
- A5: 30 NOV 99: MINOR ALTERATIONS
  - B5: 14 DEC 99: MINOR ALTERATIONS
  - C5: 4 JAN 00: REVISIONS TO S
  - D5: 6 FEB 00: PARAPET TO REAR ELEVATION
  - E1: 5 MAR 00: LOWER PARAPET TO REAR ELEVATION

CLIENT: MR & MRS A JAIN  
 WORK AT: 62 SHEFFIELD TERRACE LONDON W8  
 DRAW. TITLE: SIDE ELEVATION AS PROPOSED  
 SCALE: 1 TO 50 @ A2

OLIVER MORGAN ARCHITECT  
 2A STANMER STREET, BATTERSEA, LONDON SW11 3EG  
 TEL. 0171 924 3100 FAX. 0171 924 1130  
 DRAW. NO. AJ/435/16 REV. E ✓  
 © THIS DRAWING IS COPYRIGHT OF OLIVER MORGAN ARCHITECTS TO THE SCALE

TP/99/2464 (13)

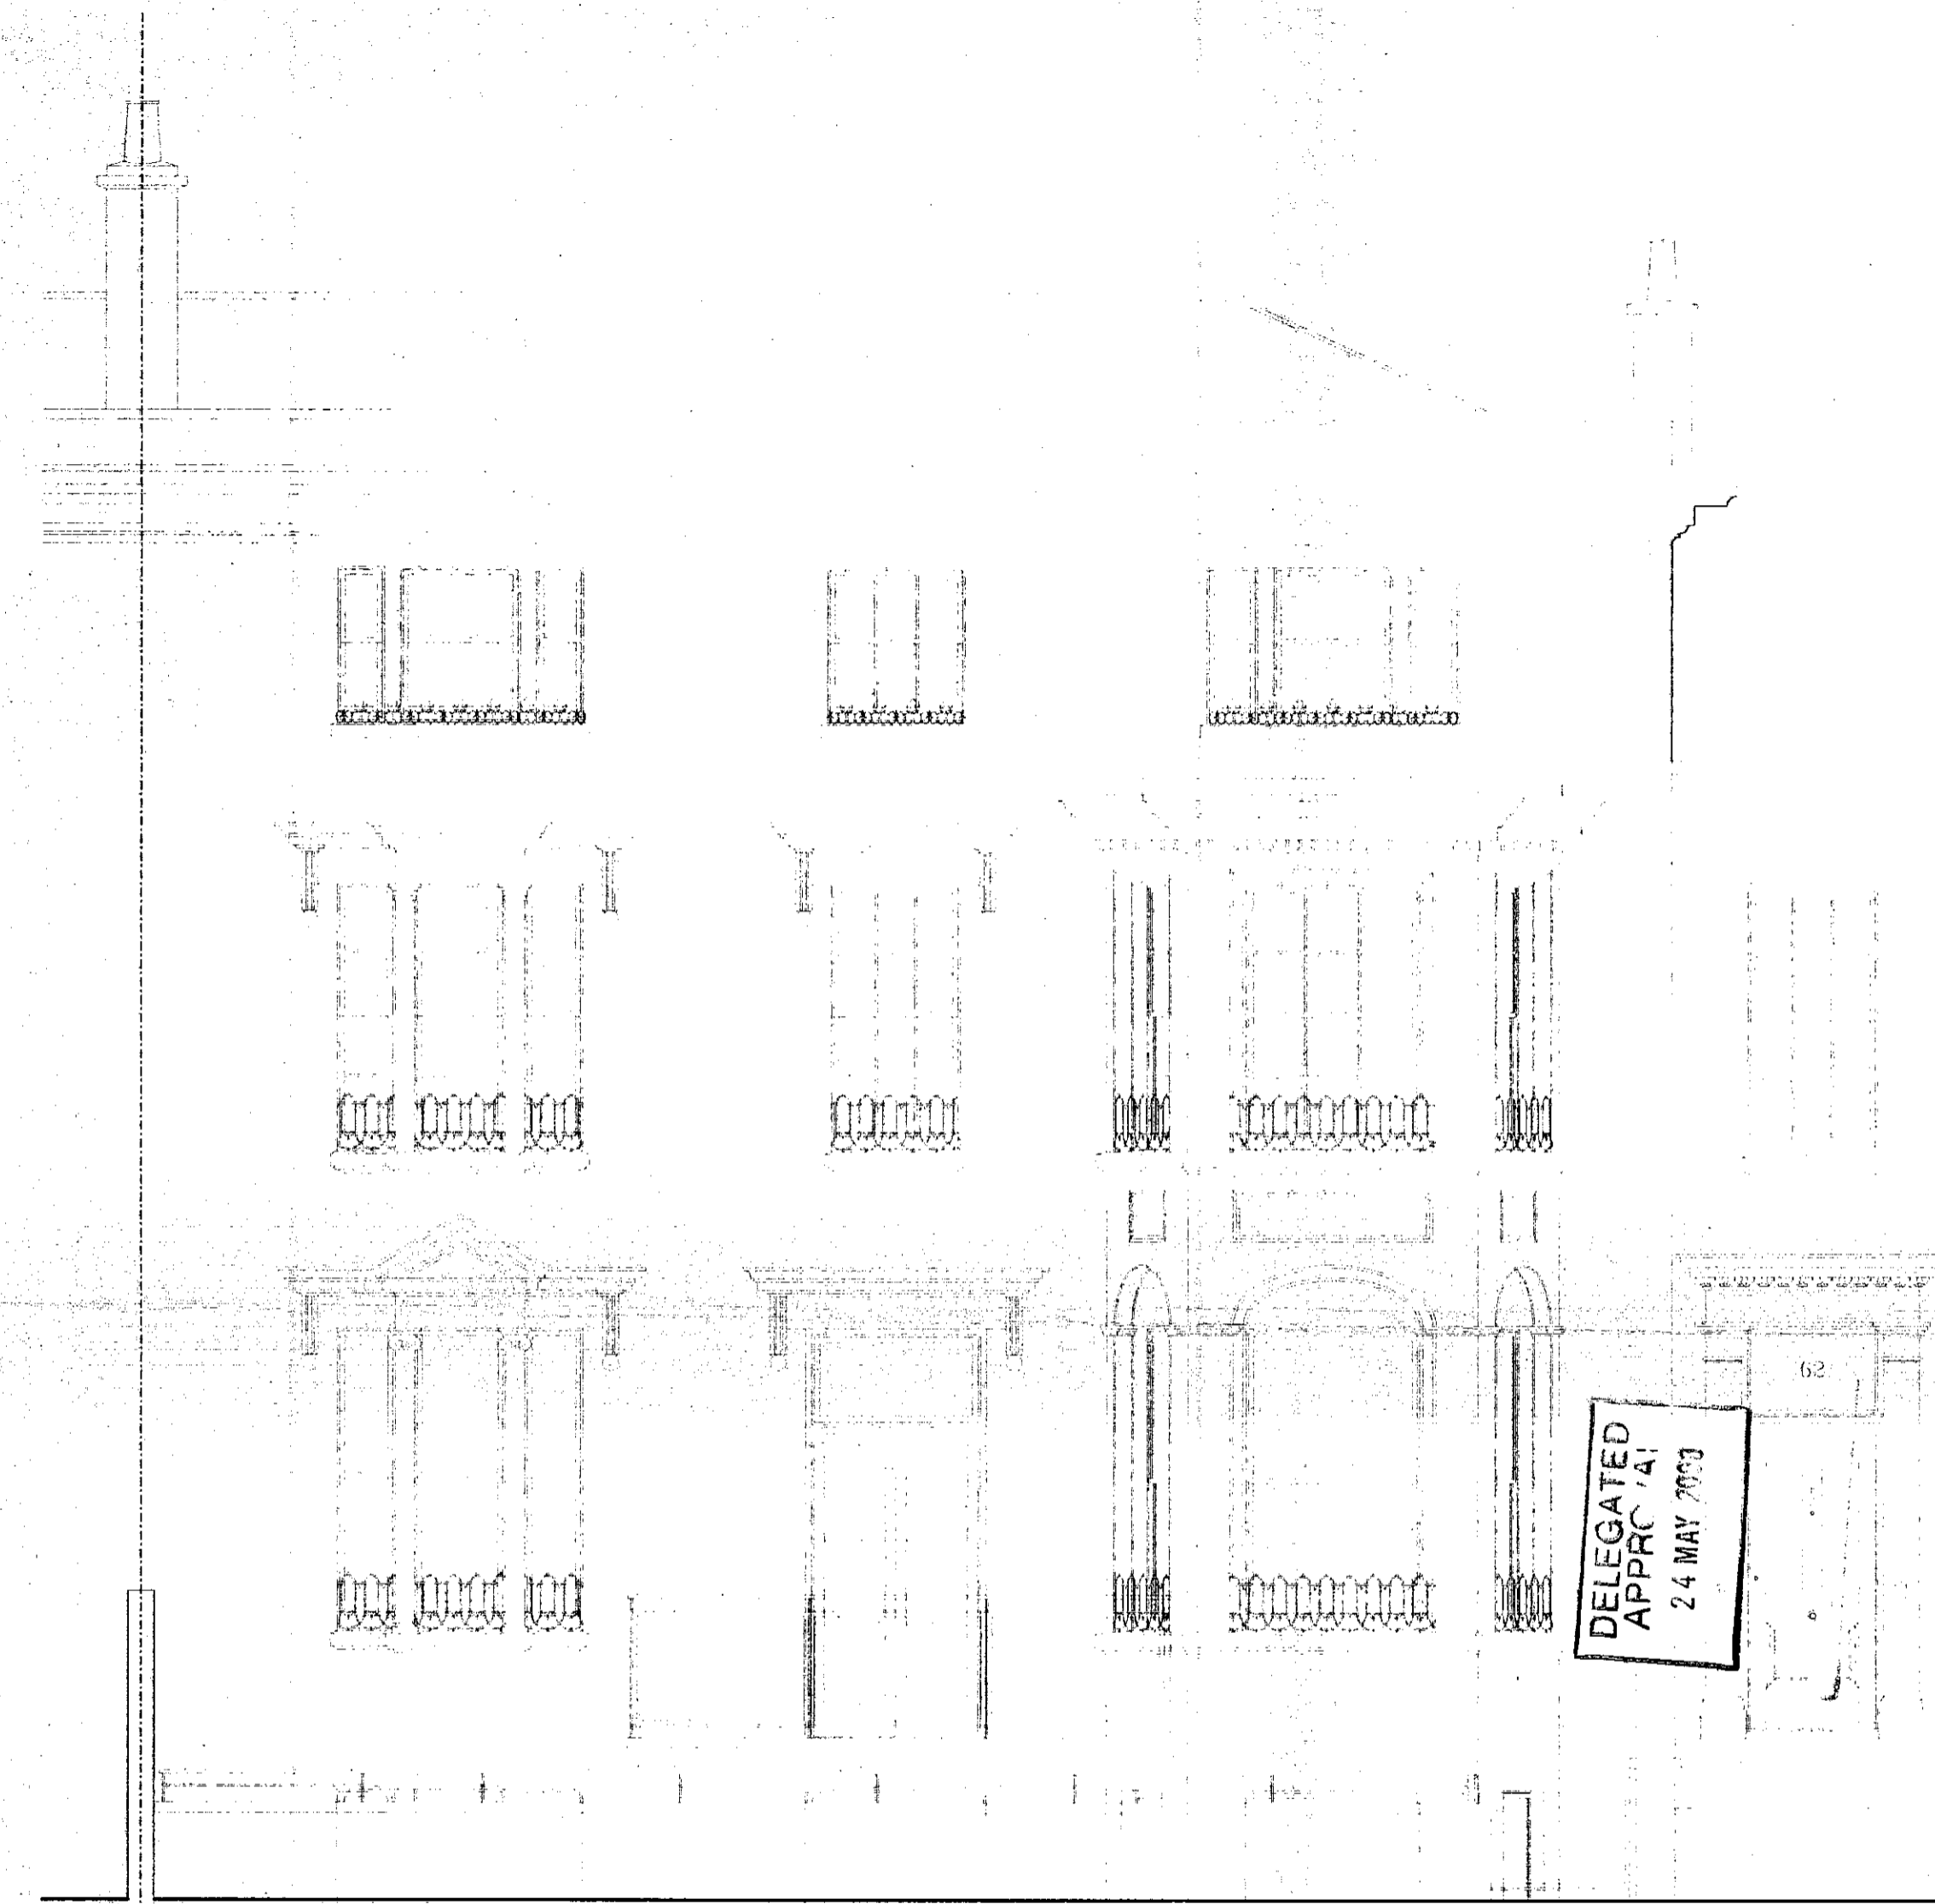

DELEGATED  
APPRC 'A'  
24 MAY 2003

(13)

REVISED DRAWING  
A1 30 NOV '99; MINOR ALTERATIONS  
B1 14 DEC '99; MINOR ALTERATIONS


PP/99/2464A


CLIENT: MR & MRS A JAIN  
WORK ADDRESS: 62 SHEFFIELD TERRACE LONDON W8  
DRAWN TITLE: FRONT ELEVATION FROM GARDEN AS PROPOSED  
SCALE: 1 TO 50 @ A2

OLIVER MORGAN ARCHITECT  
2A STANMER STREET, BATTERSEA, LONDON SW11 3BB  
TEL: 0171 924 3100  
FAX: 0171 924 1150

DRAWING NO: AJ/435/17 REV: BV  
© THIS DRAWING IS COPYRIGHT OF OLIVER MORGAN ARCHITECT. DO NOT SCALE

RECEIVED  
21 DEC 1999  
TOM FLANNERY

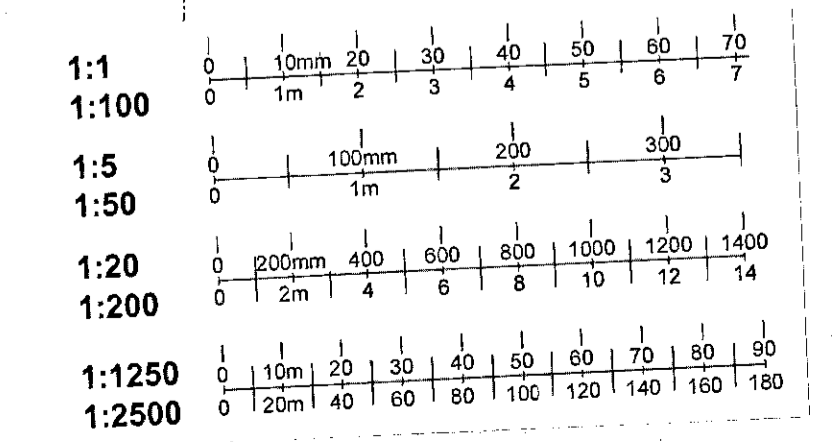

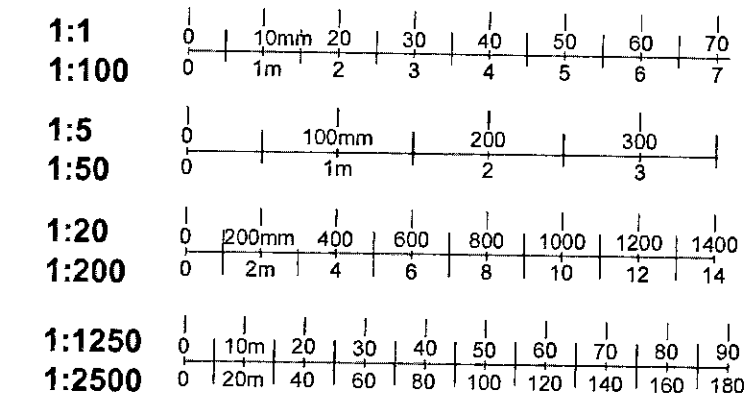

14

PP/99/2464B

R.B.K.&C.  
TOWN PLANNING  
- 2 MAY 2000  
RECEIVED

REVISIONS:	
A3 30 NOV'99:	MINOR ALTERATIONS
B3 14 DEC'99:	MINOR ALTERATIONS
C3 4 JAN'00:	RAISE PLANK WALL TO NUMBER 60.
D3 28 APR'00:	GATES FLIPPED AND EXISTING TREES REINSTATED
CLIENT:	MR & MRS A JAIN
WORK AT:	62 SHEFFIELD TERRACE LONDON W8
DRAW. TITLE:	FRONT ELEVATION FROM STREET AS PROPOSED
SCALE:	1 TO 50 @ A2
<b>OLIVER MORGAN</b> ARCHITECT	
2A STANMER STREET, BATTERSEA, LONDON SW11 3EG TEL. 0171 924 3100 FAX. 0171 924 1130	
DRAW. NO.	AJ/435/10
REV.	DJ
© THIS DRAWING IS COPYRIGHT OF OLIVER MORGAN ARCHITECT OF ANY SCALE	

TP/99/2464 (15)

R.B.K. & C.  
TOWN PLANNING  
8 MAY 2000  
RECEIVED



DELEGATED  
APPROVAL  
24 MAY 2000

(15)

PP/99/2464A

REVISIONS:  
A1 4 JAN 00: ARCH TO EXAR DESIGN DOORS REMOVED  
B1 6 FEB 00: PARAPET TO REAR EXTENSION  
C1 5 MAY 00: LOWER PARAPET AND WINDOW

CLIENT: MR & MRS A JAIN  
WORK AT: 62 SHEFFIELD TERRACE  
LONDON  
W8  
DRAW. TITLE: SIDE ELEVATION  
FROM NEIGHBOUR  
AS PROPOSED  
SCALE: 1:10 50 @ A2

**OLIVER MORGAN**  
ARCHITECT  
2A STAMMER STREET,  
BATTERSEA, LONDON SW11 3EG  
TEL. 0171 924 3100  
FAX. 0171 924 1130

DRAW. NO: AU/435/19 REV: CV  
© THIS DRAWING IS COPYRIGHT OF OLIVER MORGAN ARCHITECTS  
20 MAY 2000

