


NOTES:
All dimensions must be checked on site and not scaled from this drawing.

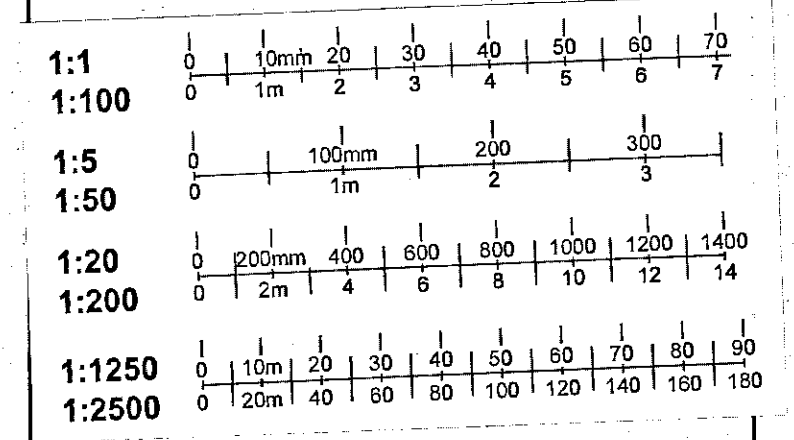

F.E. DOOR

A	Date	Revisions

© Copyright SPACE DESIGN

A.B.K. & G.
TOWN PLANNING
- 1 DEC 1999
RECEIVED
PP992465

Client
OXBRIDGE APARTMENTS

Job Title
6 COLLINGHAM ROAD
KENSINGTON W8 5JL
PLANNING SERVICES LTD
09 MAY 2000


Drawing Title
PLANS AS EXISTING





Scale
1:50

Date
OCT 1999
Drawn By
VSEVAK

SPACE DESIGN


710 KENTON ROAD HARROW
MIDDEX HA3 9QX

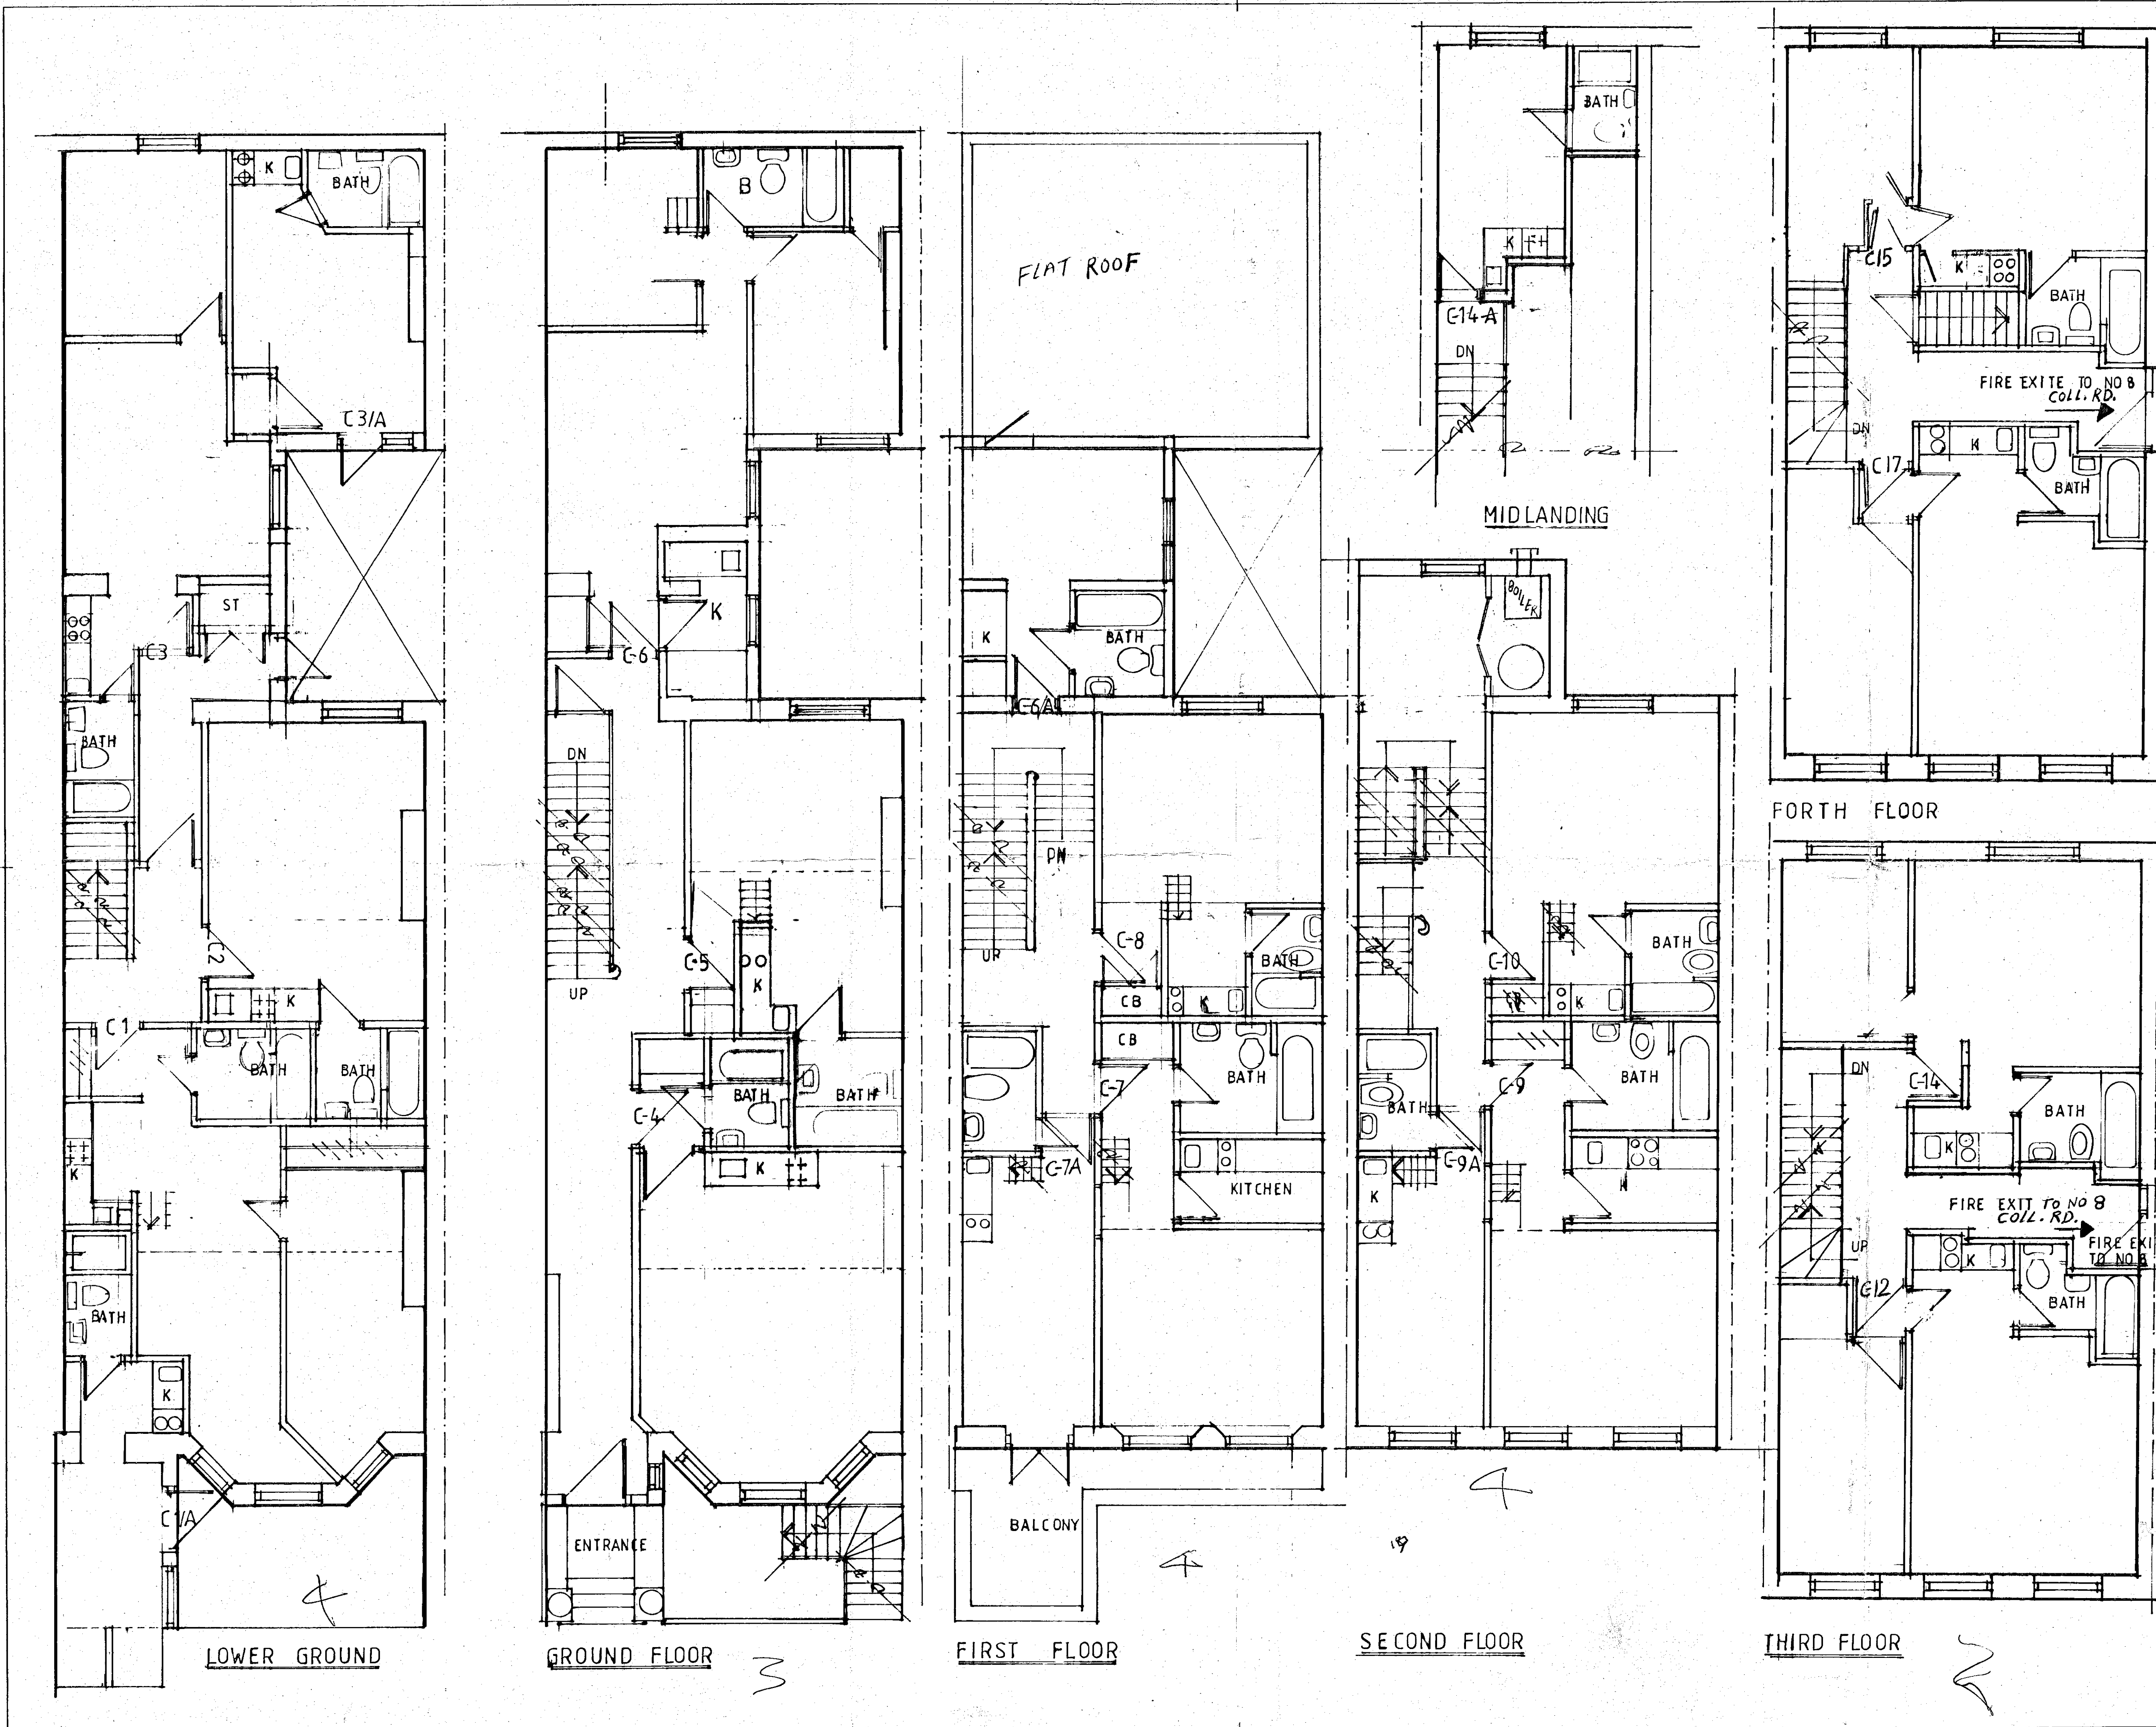

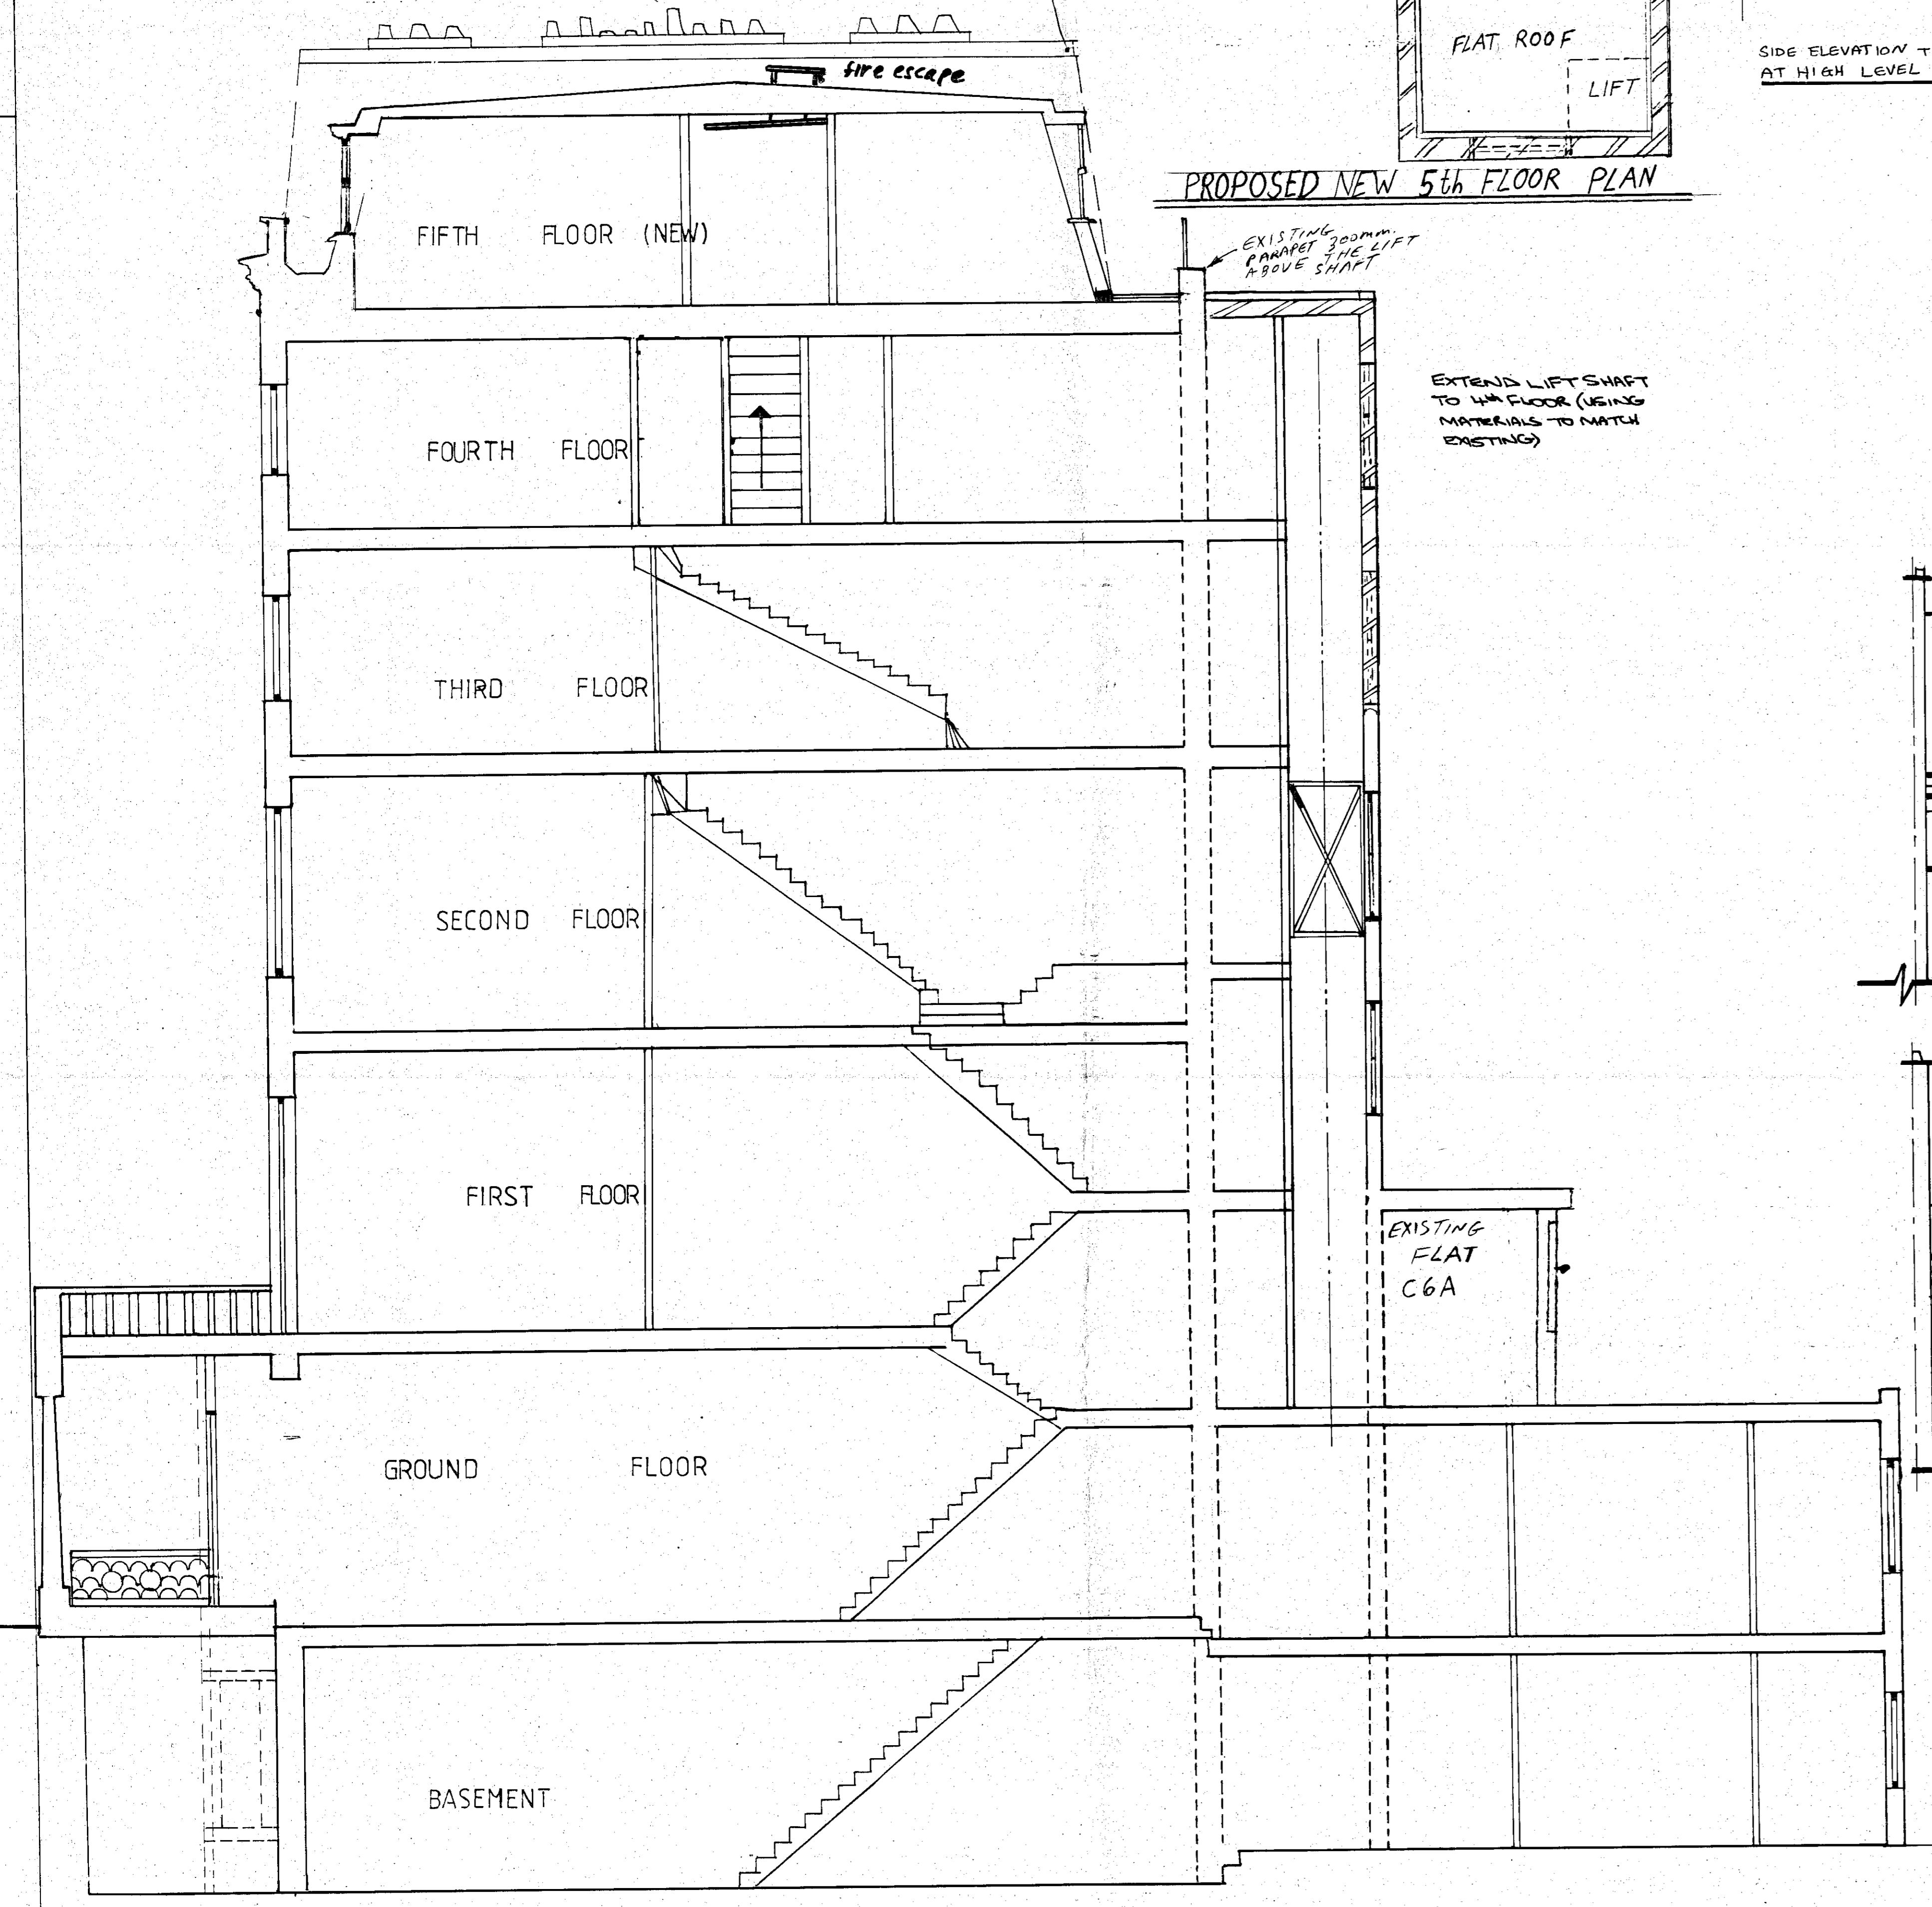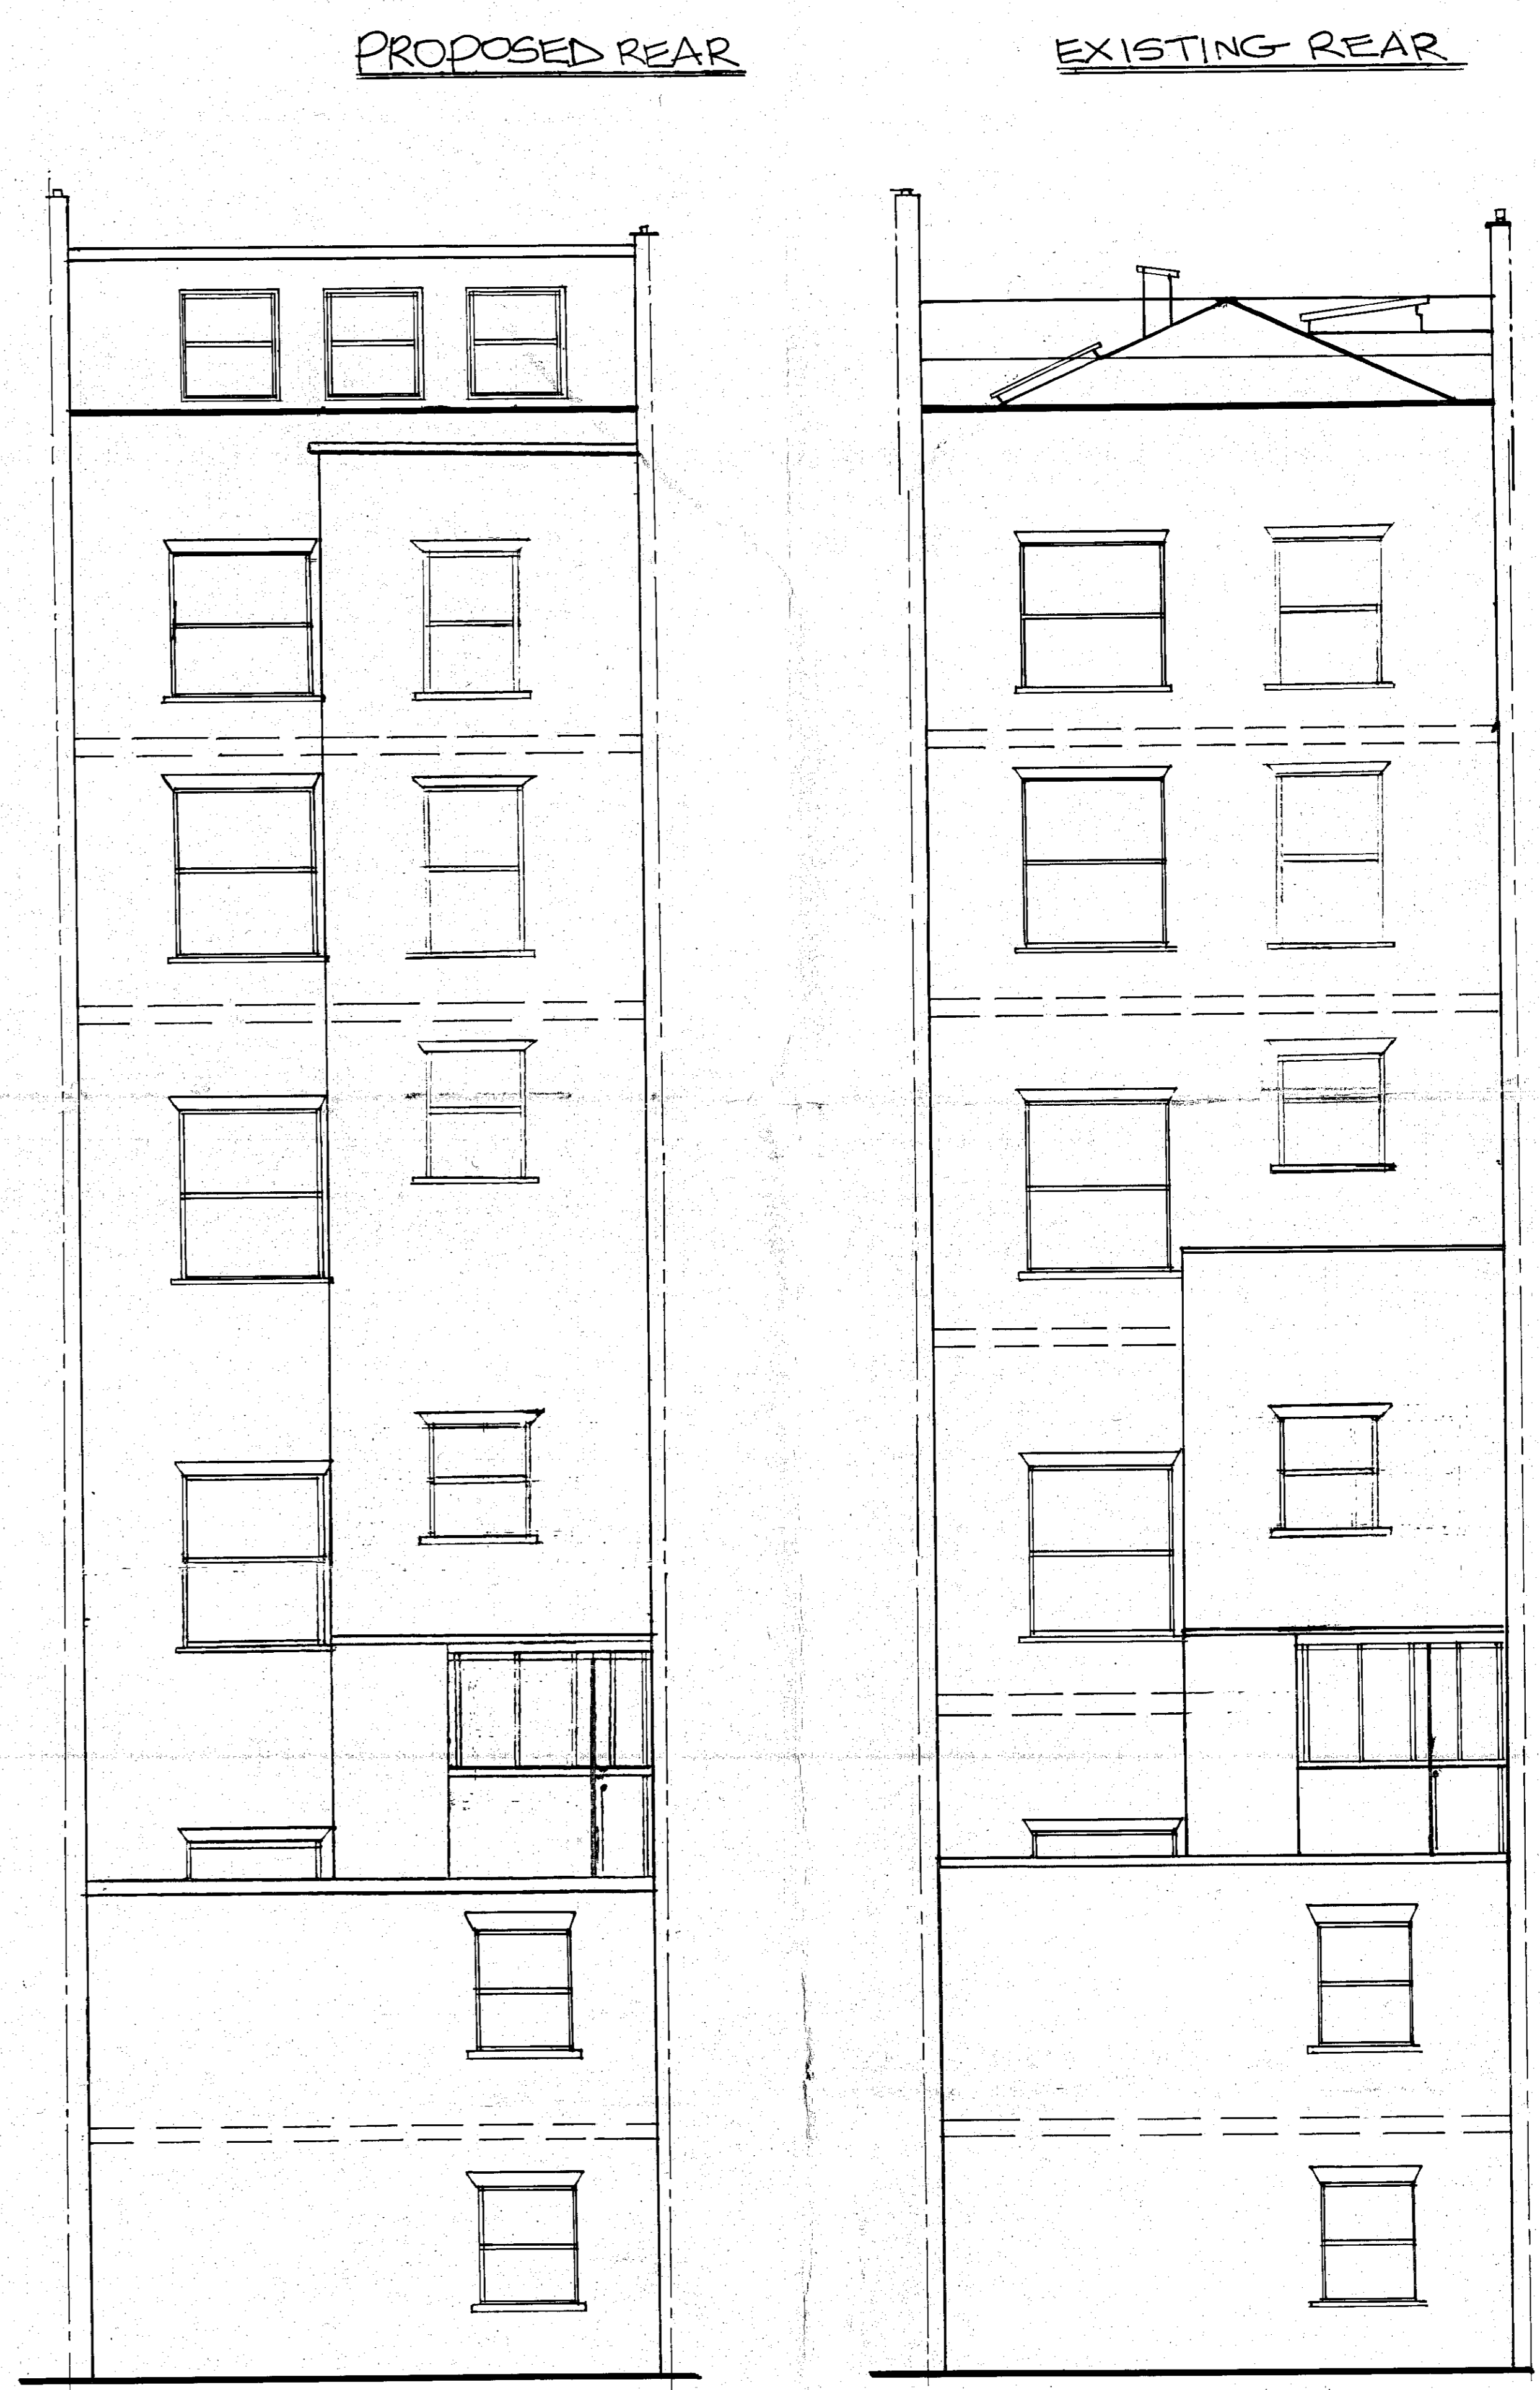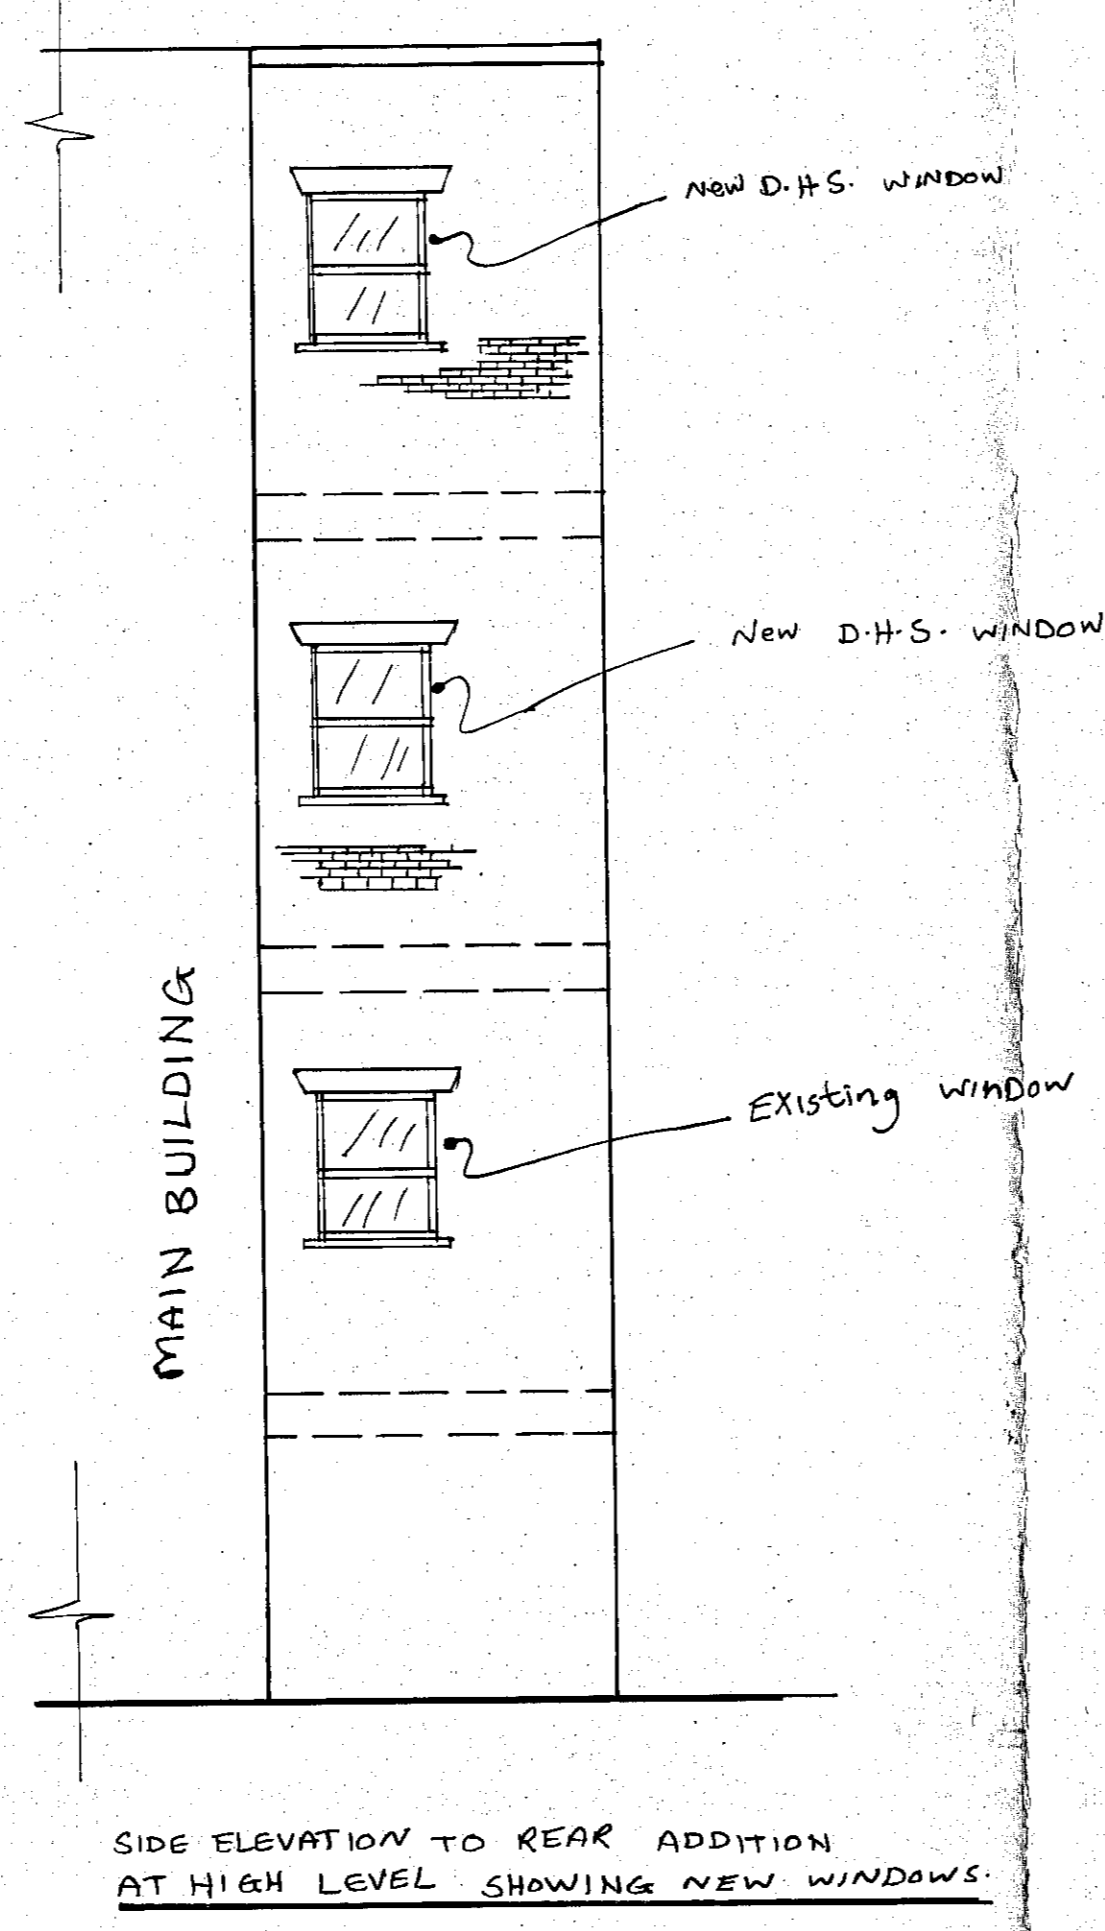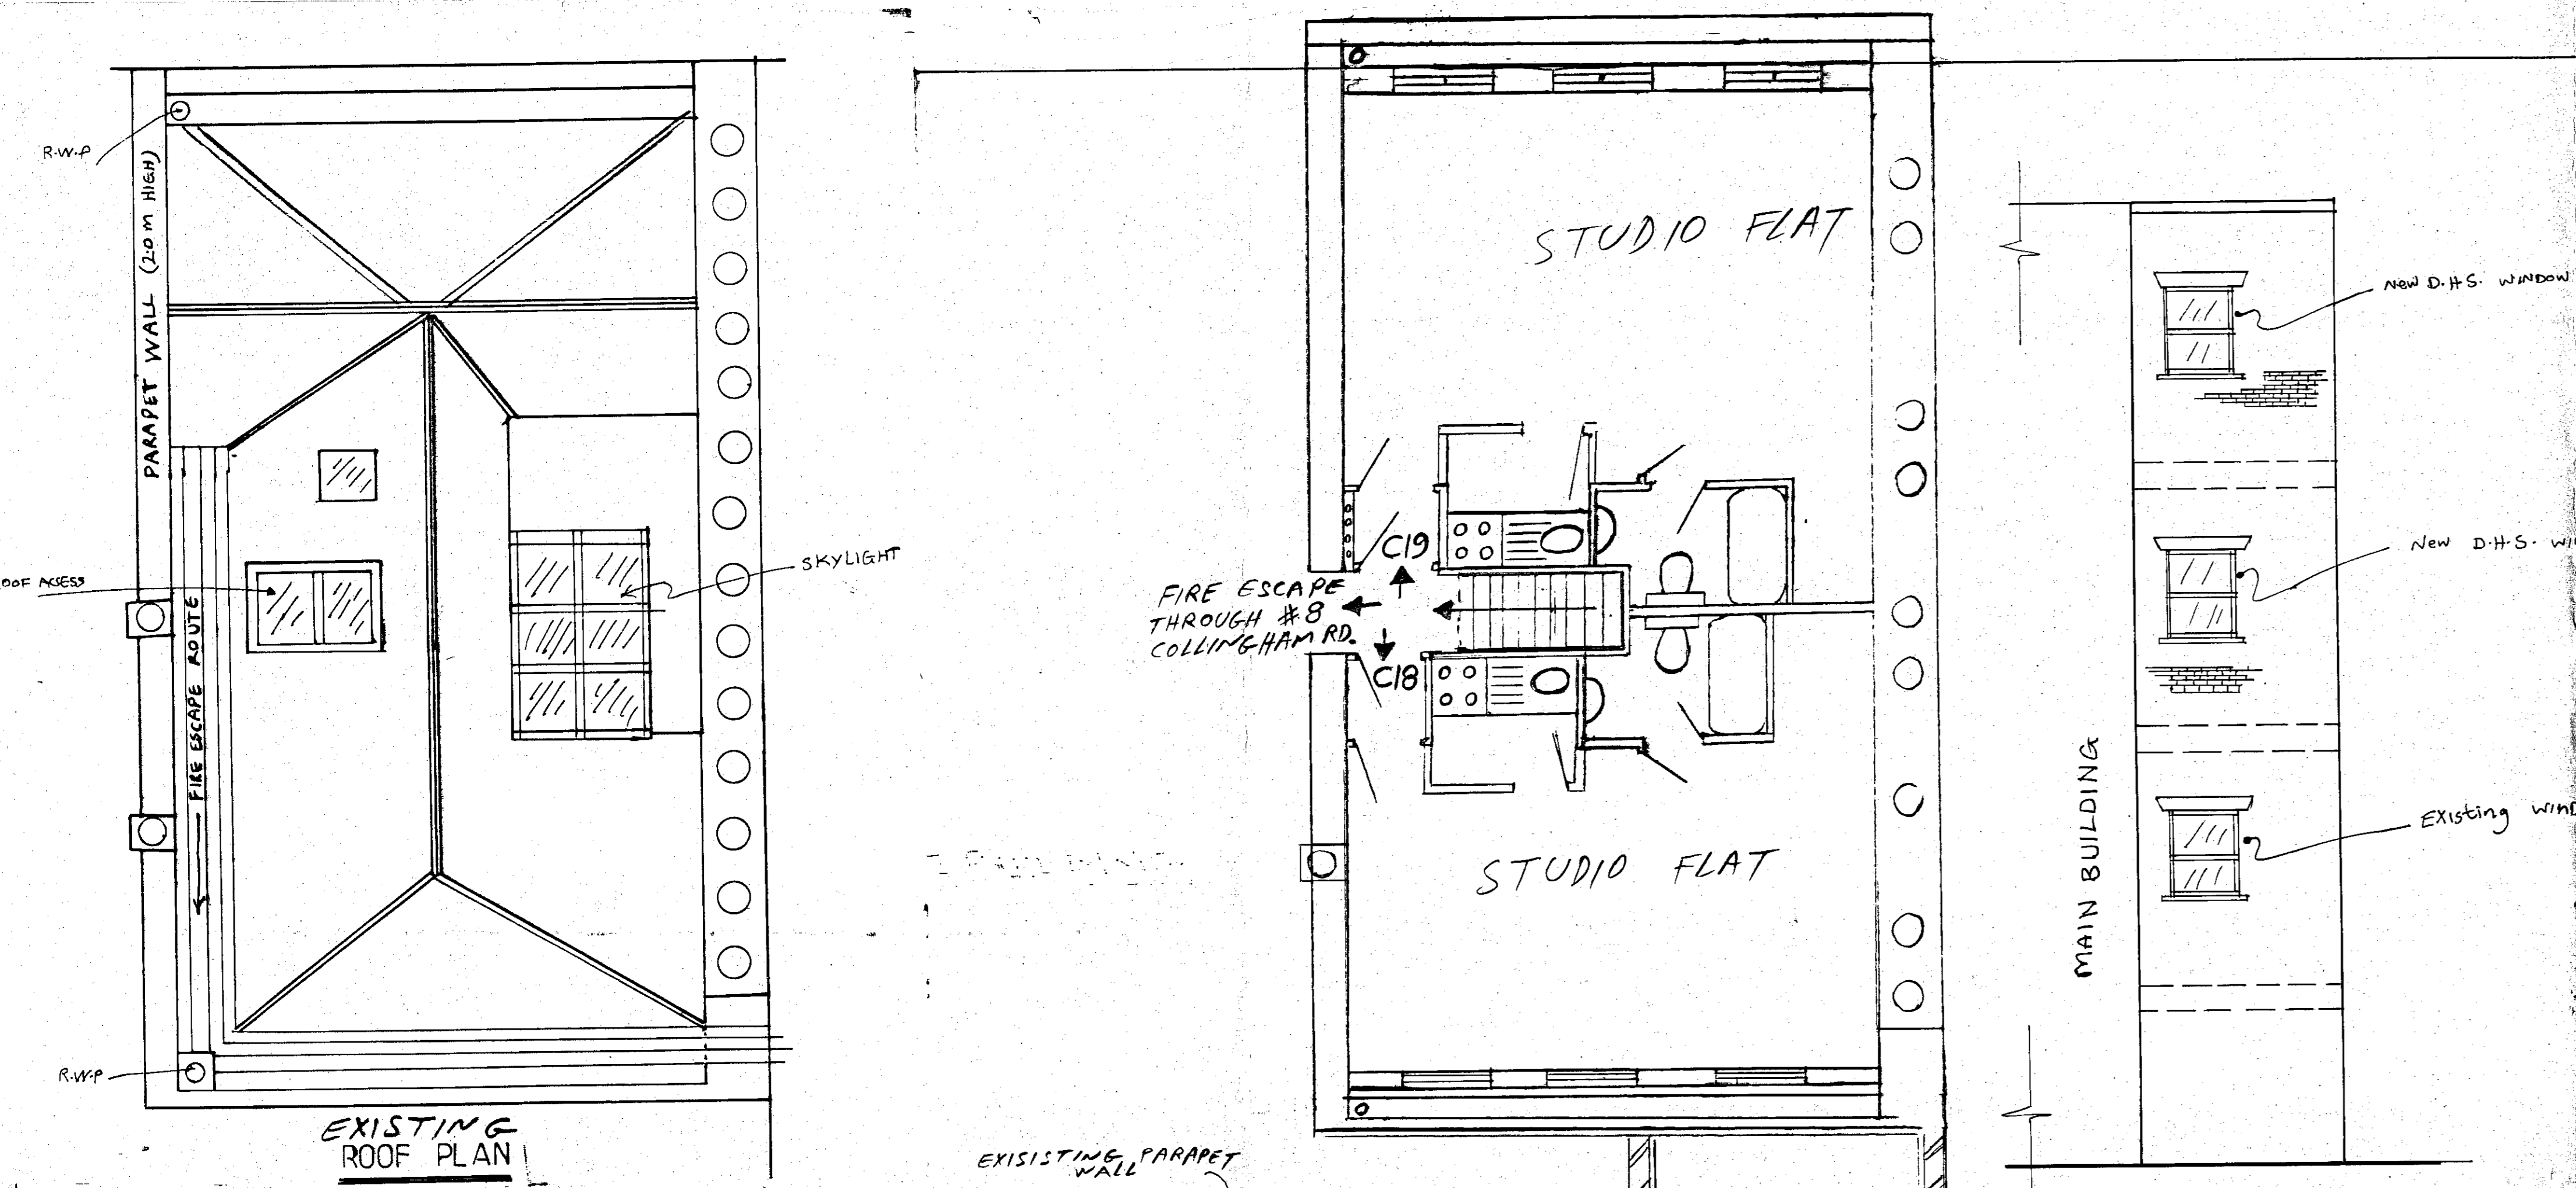

REVISIONS	Ref.
1- A NEW MANSARD ROOF CONSTRUCTION COVERED BY ROOFING FOOT AT TOP LEVEL AND ETERNIT SLATES TO MANSARDS (REDLAND CUMBRAY SLATES).	
2- ALL NEW WINDOWS TO BE D.H.S WITH GLAZING BARS TO MATCH EXISTING.	

NOTES	

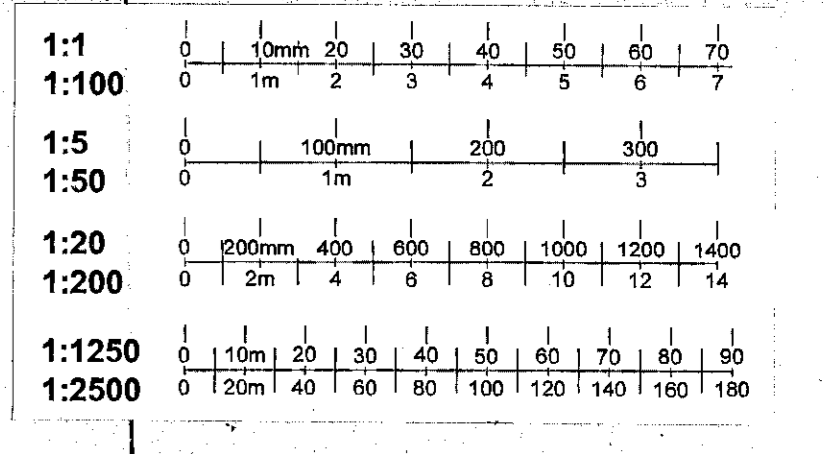

(2) 8/19/2005/B

RECEIVED
 R.B.K. & C.
 TOWN PLANNING
 17 APR 2005

APPROVED BY
 PLANNING SERVICES TIER 1
 09 MAY 2005



REVISOR

REVISED


6 COLLINGHAM ROAD SW5

EXISTING & PROPOSED
 NEW 5TH FLOOR & REAR LIFT SHAFT
 FRONT & REAR ELEVATIONS
 SECTION THRO BUILDING

Drawn	Checked	Date	Scale
EMAD		11-29	1:100
DRAWING No.	300108/4	REV	13-4-05

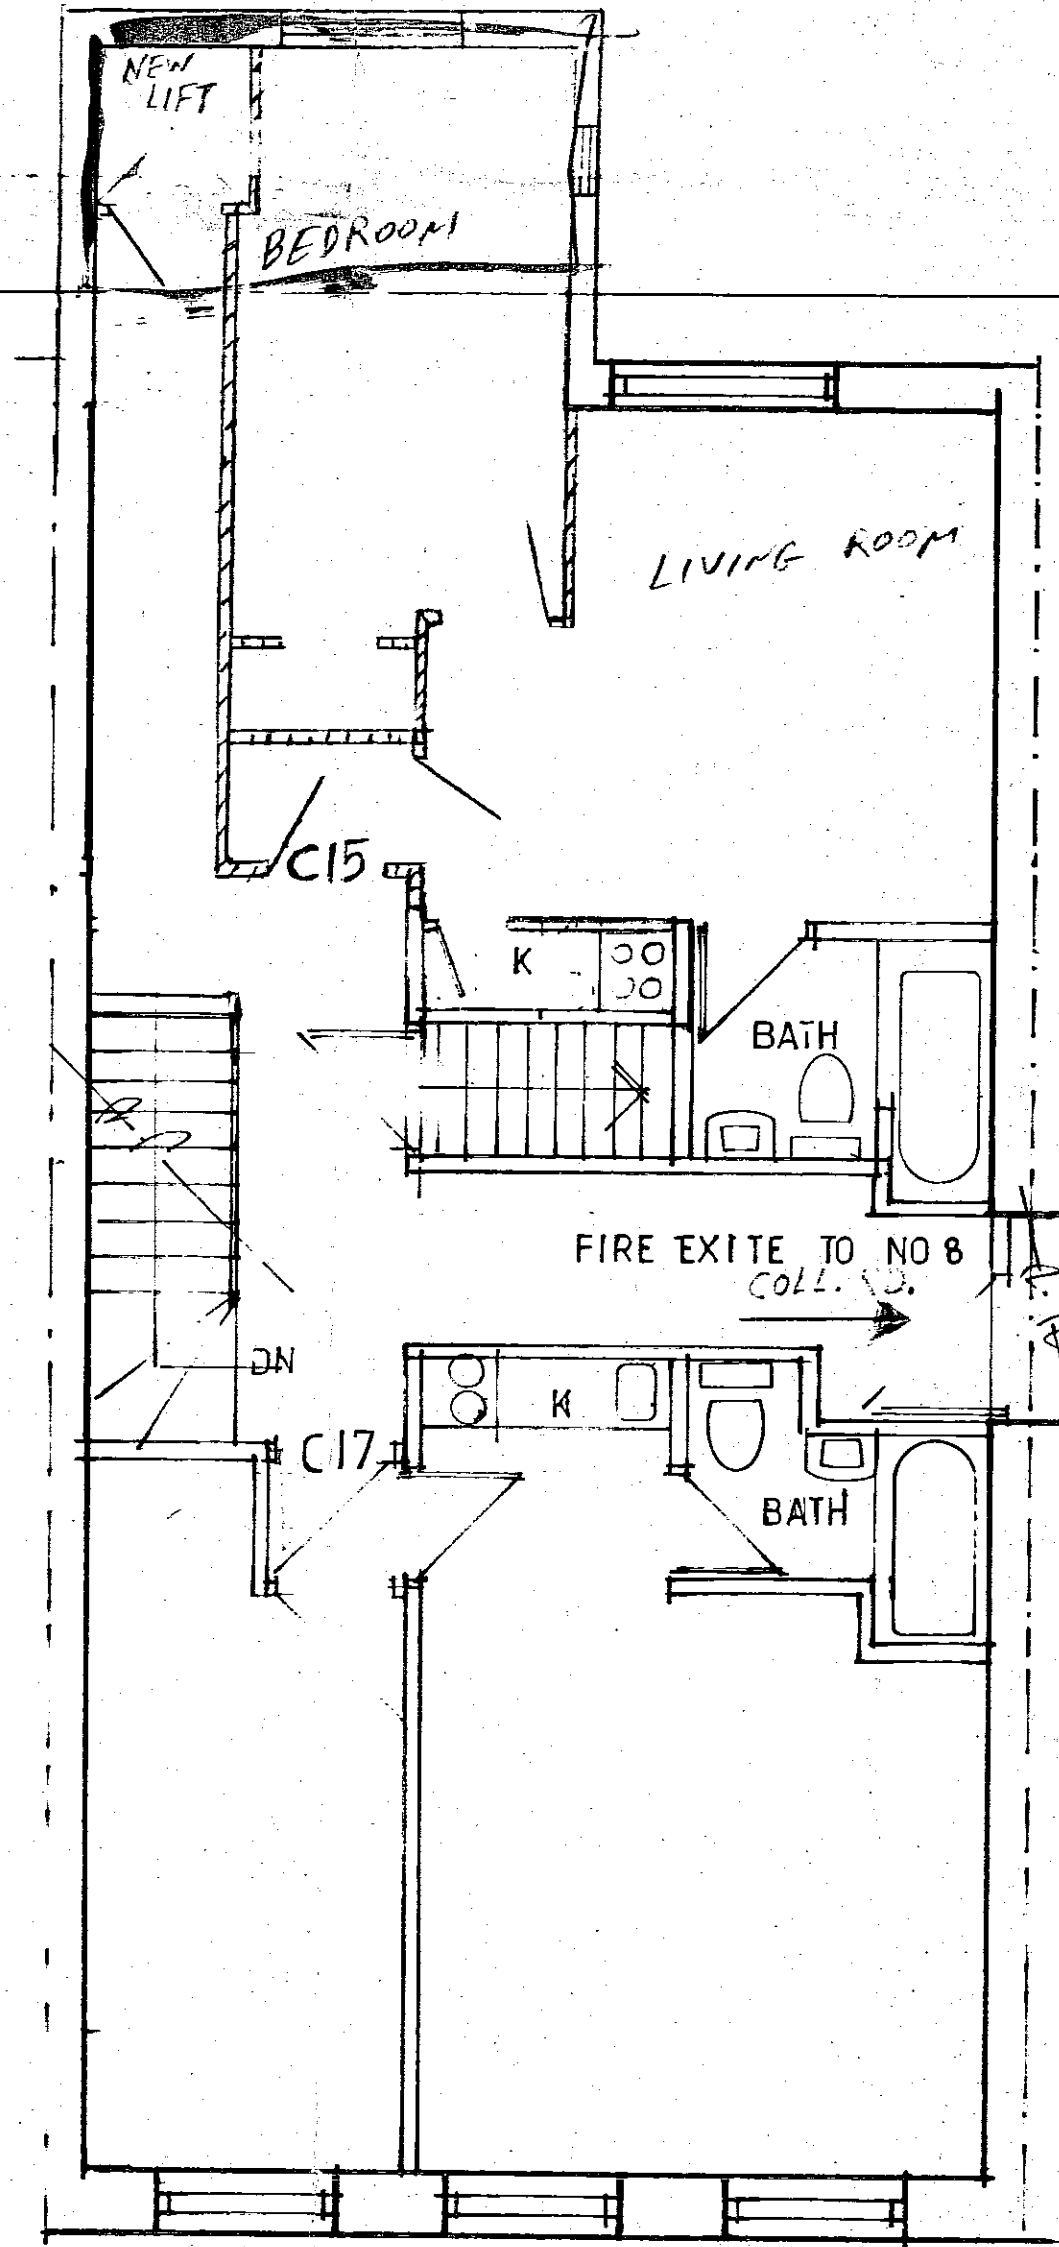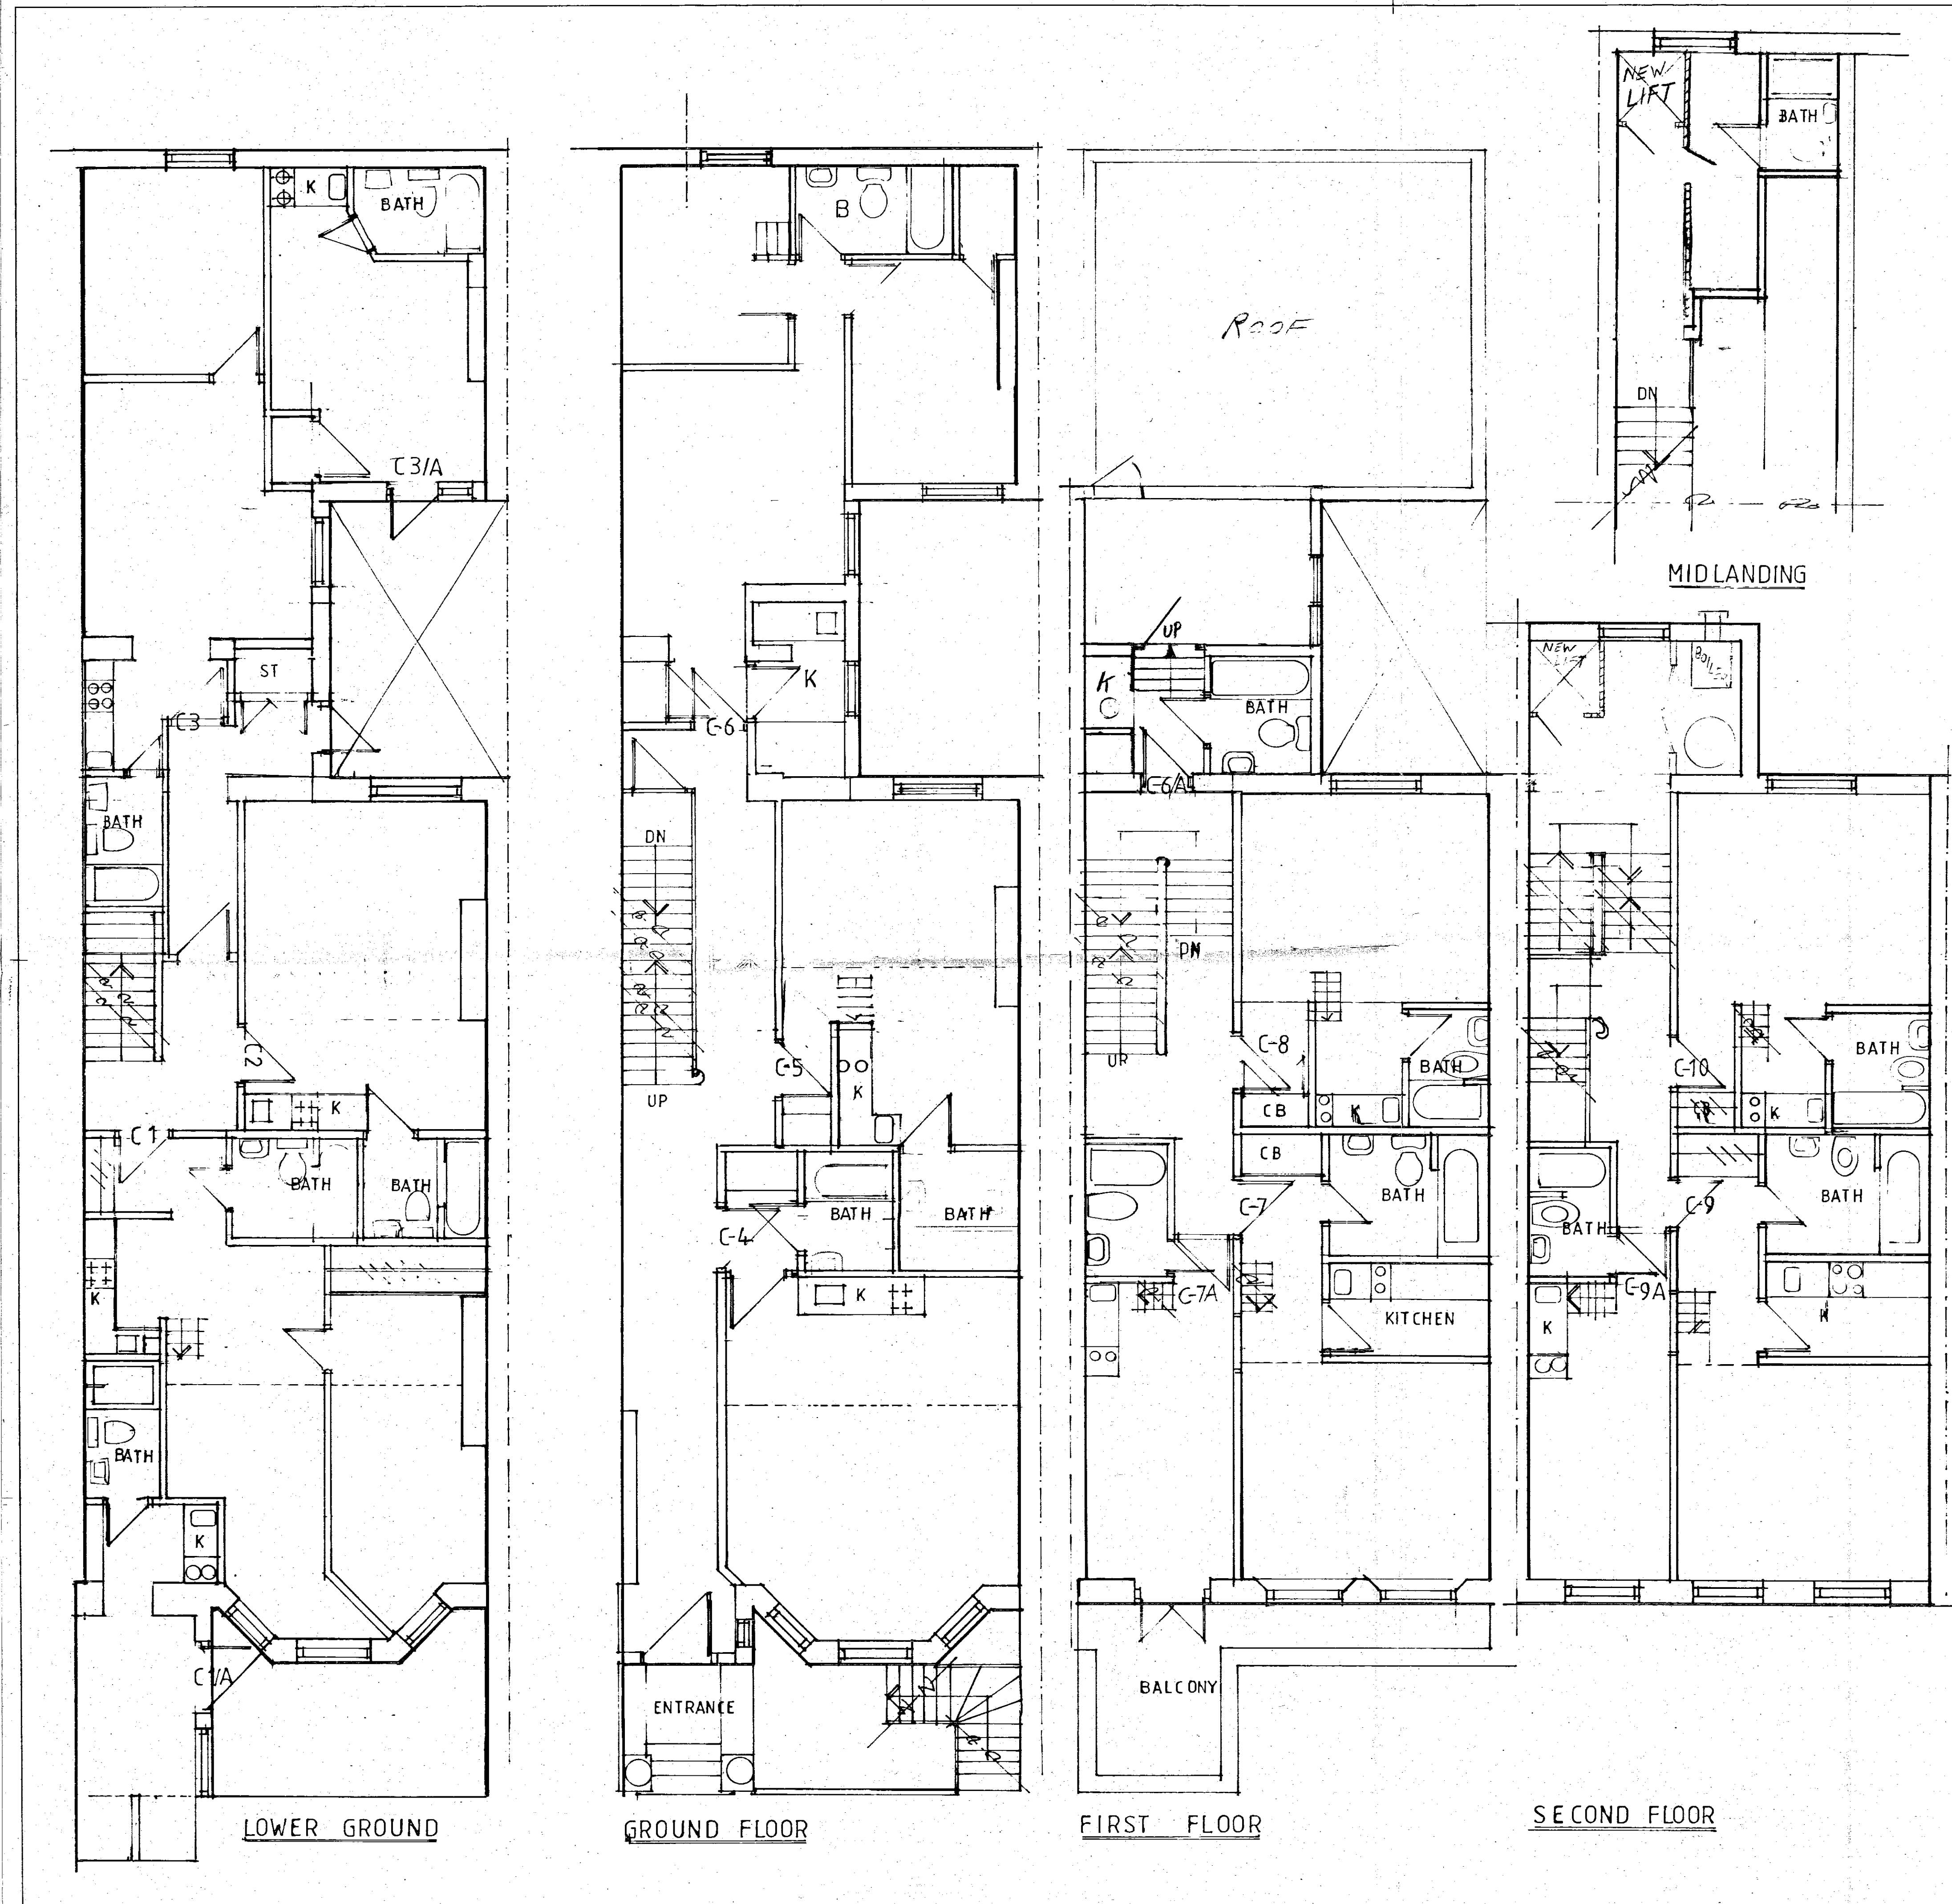


FOURTH FLOOR

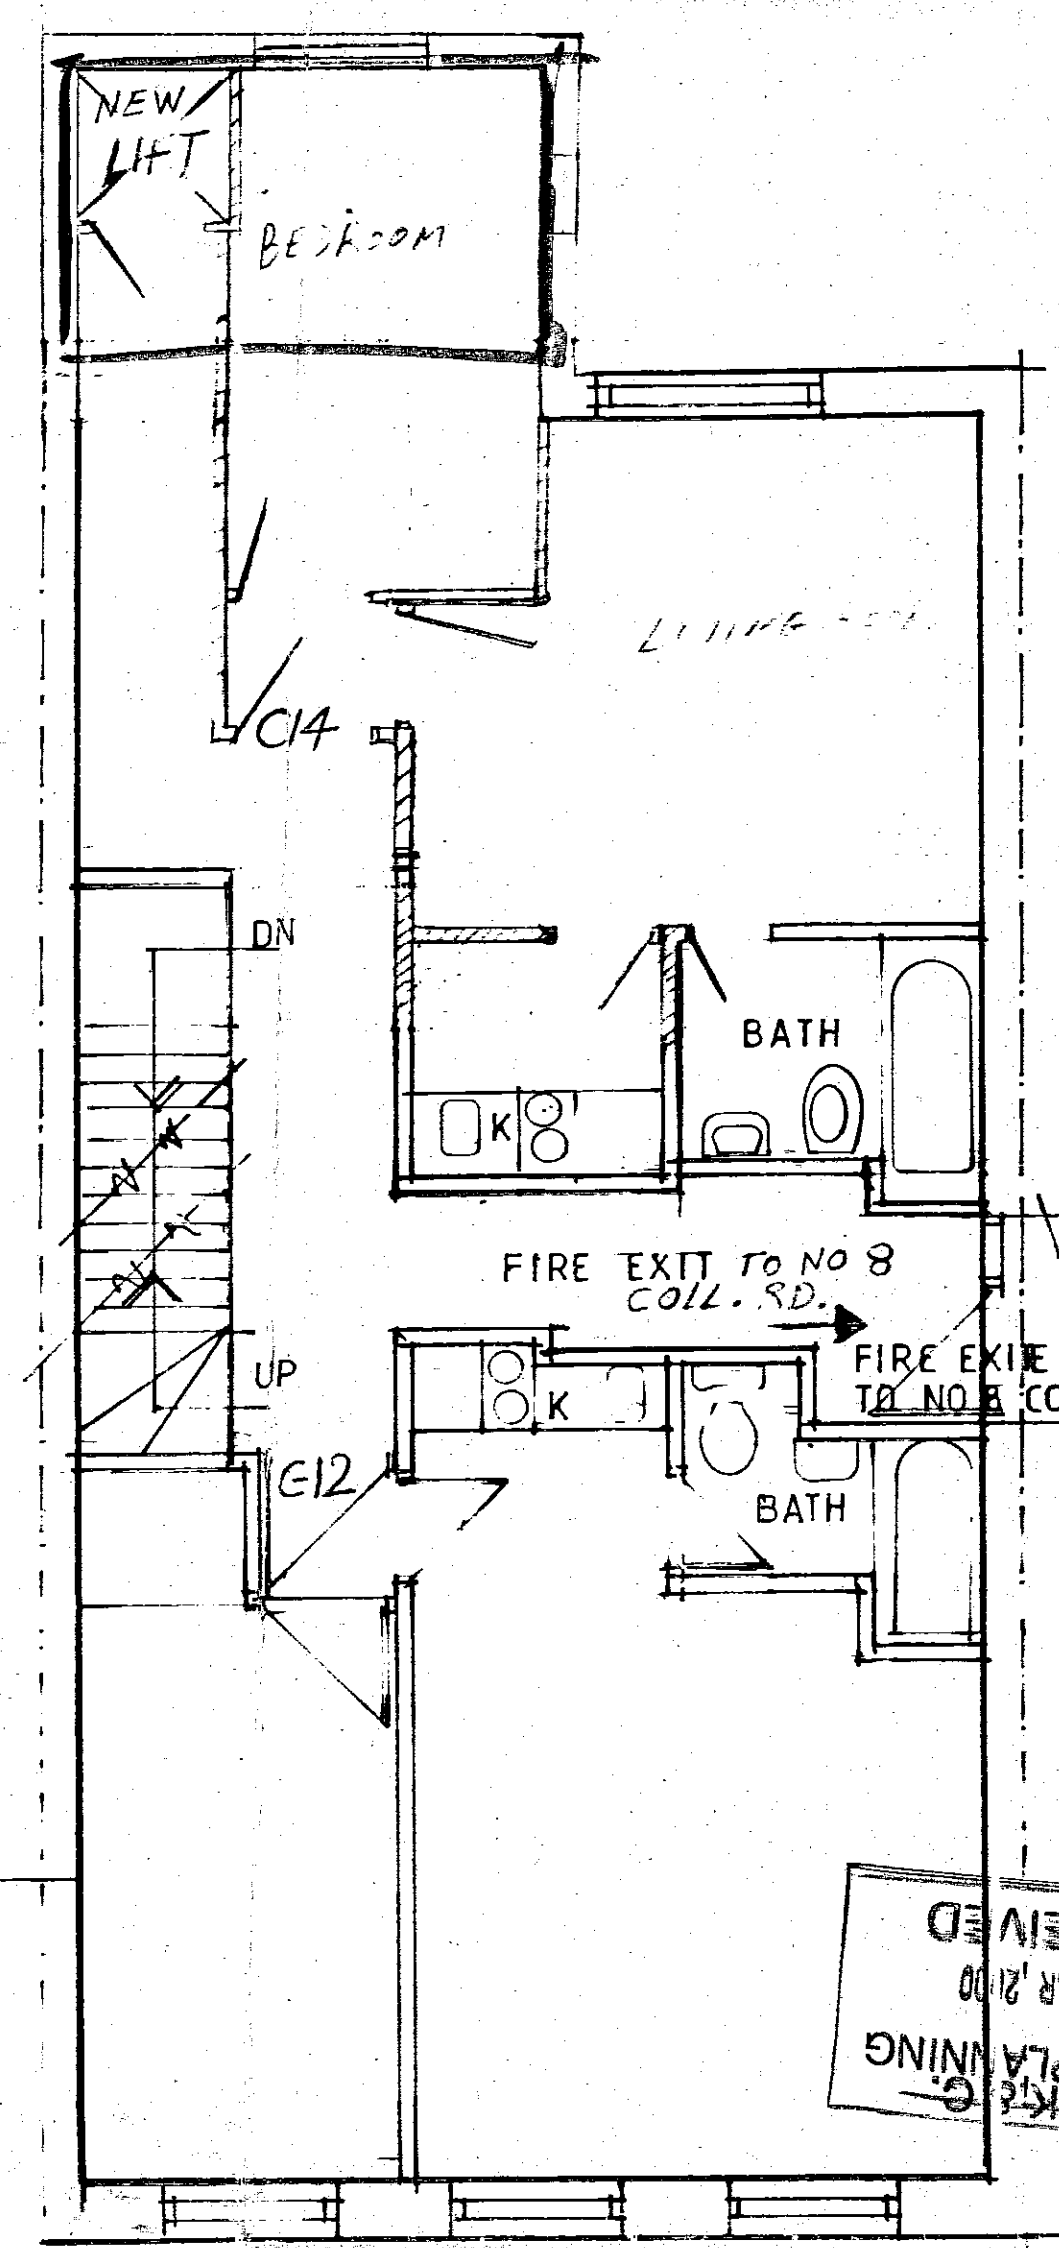

THIRD FLOOR

NOTES:
All dimensions must be checked on site and not scaled from this drawing.

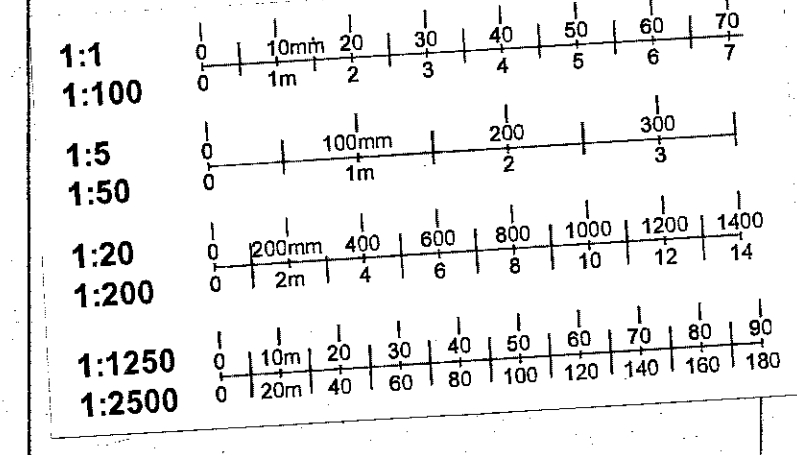

Date	Revisions

APPROVED BY
PLANNING SERVICES OFFICER
09 MAY 2000
CONSENT REF

PP/99/2465/A

Client
OXBRIDGE APARTMENTS
Job Title
6 COLLINGHAM ROAD
KENSINGTON LONDON SW5 0LT

③
Drawing Title
PROPOSED REAR EXTENSION
FOR THE LIFT
SHAFT TO 3RD & 4TH FLOORS
FLATS.
REVISED

Scale
1:50

Date
OCT 1999
Drawn By
V SEVAK
SPACE DESIGN
110 KENTON ROAD HARROW
MIDDLESEX HA3 9QX

A PRODUCT OF THE LIND RANGE ARCHITECT CAT NO 191