


Boundary Line

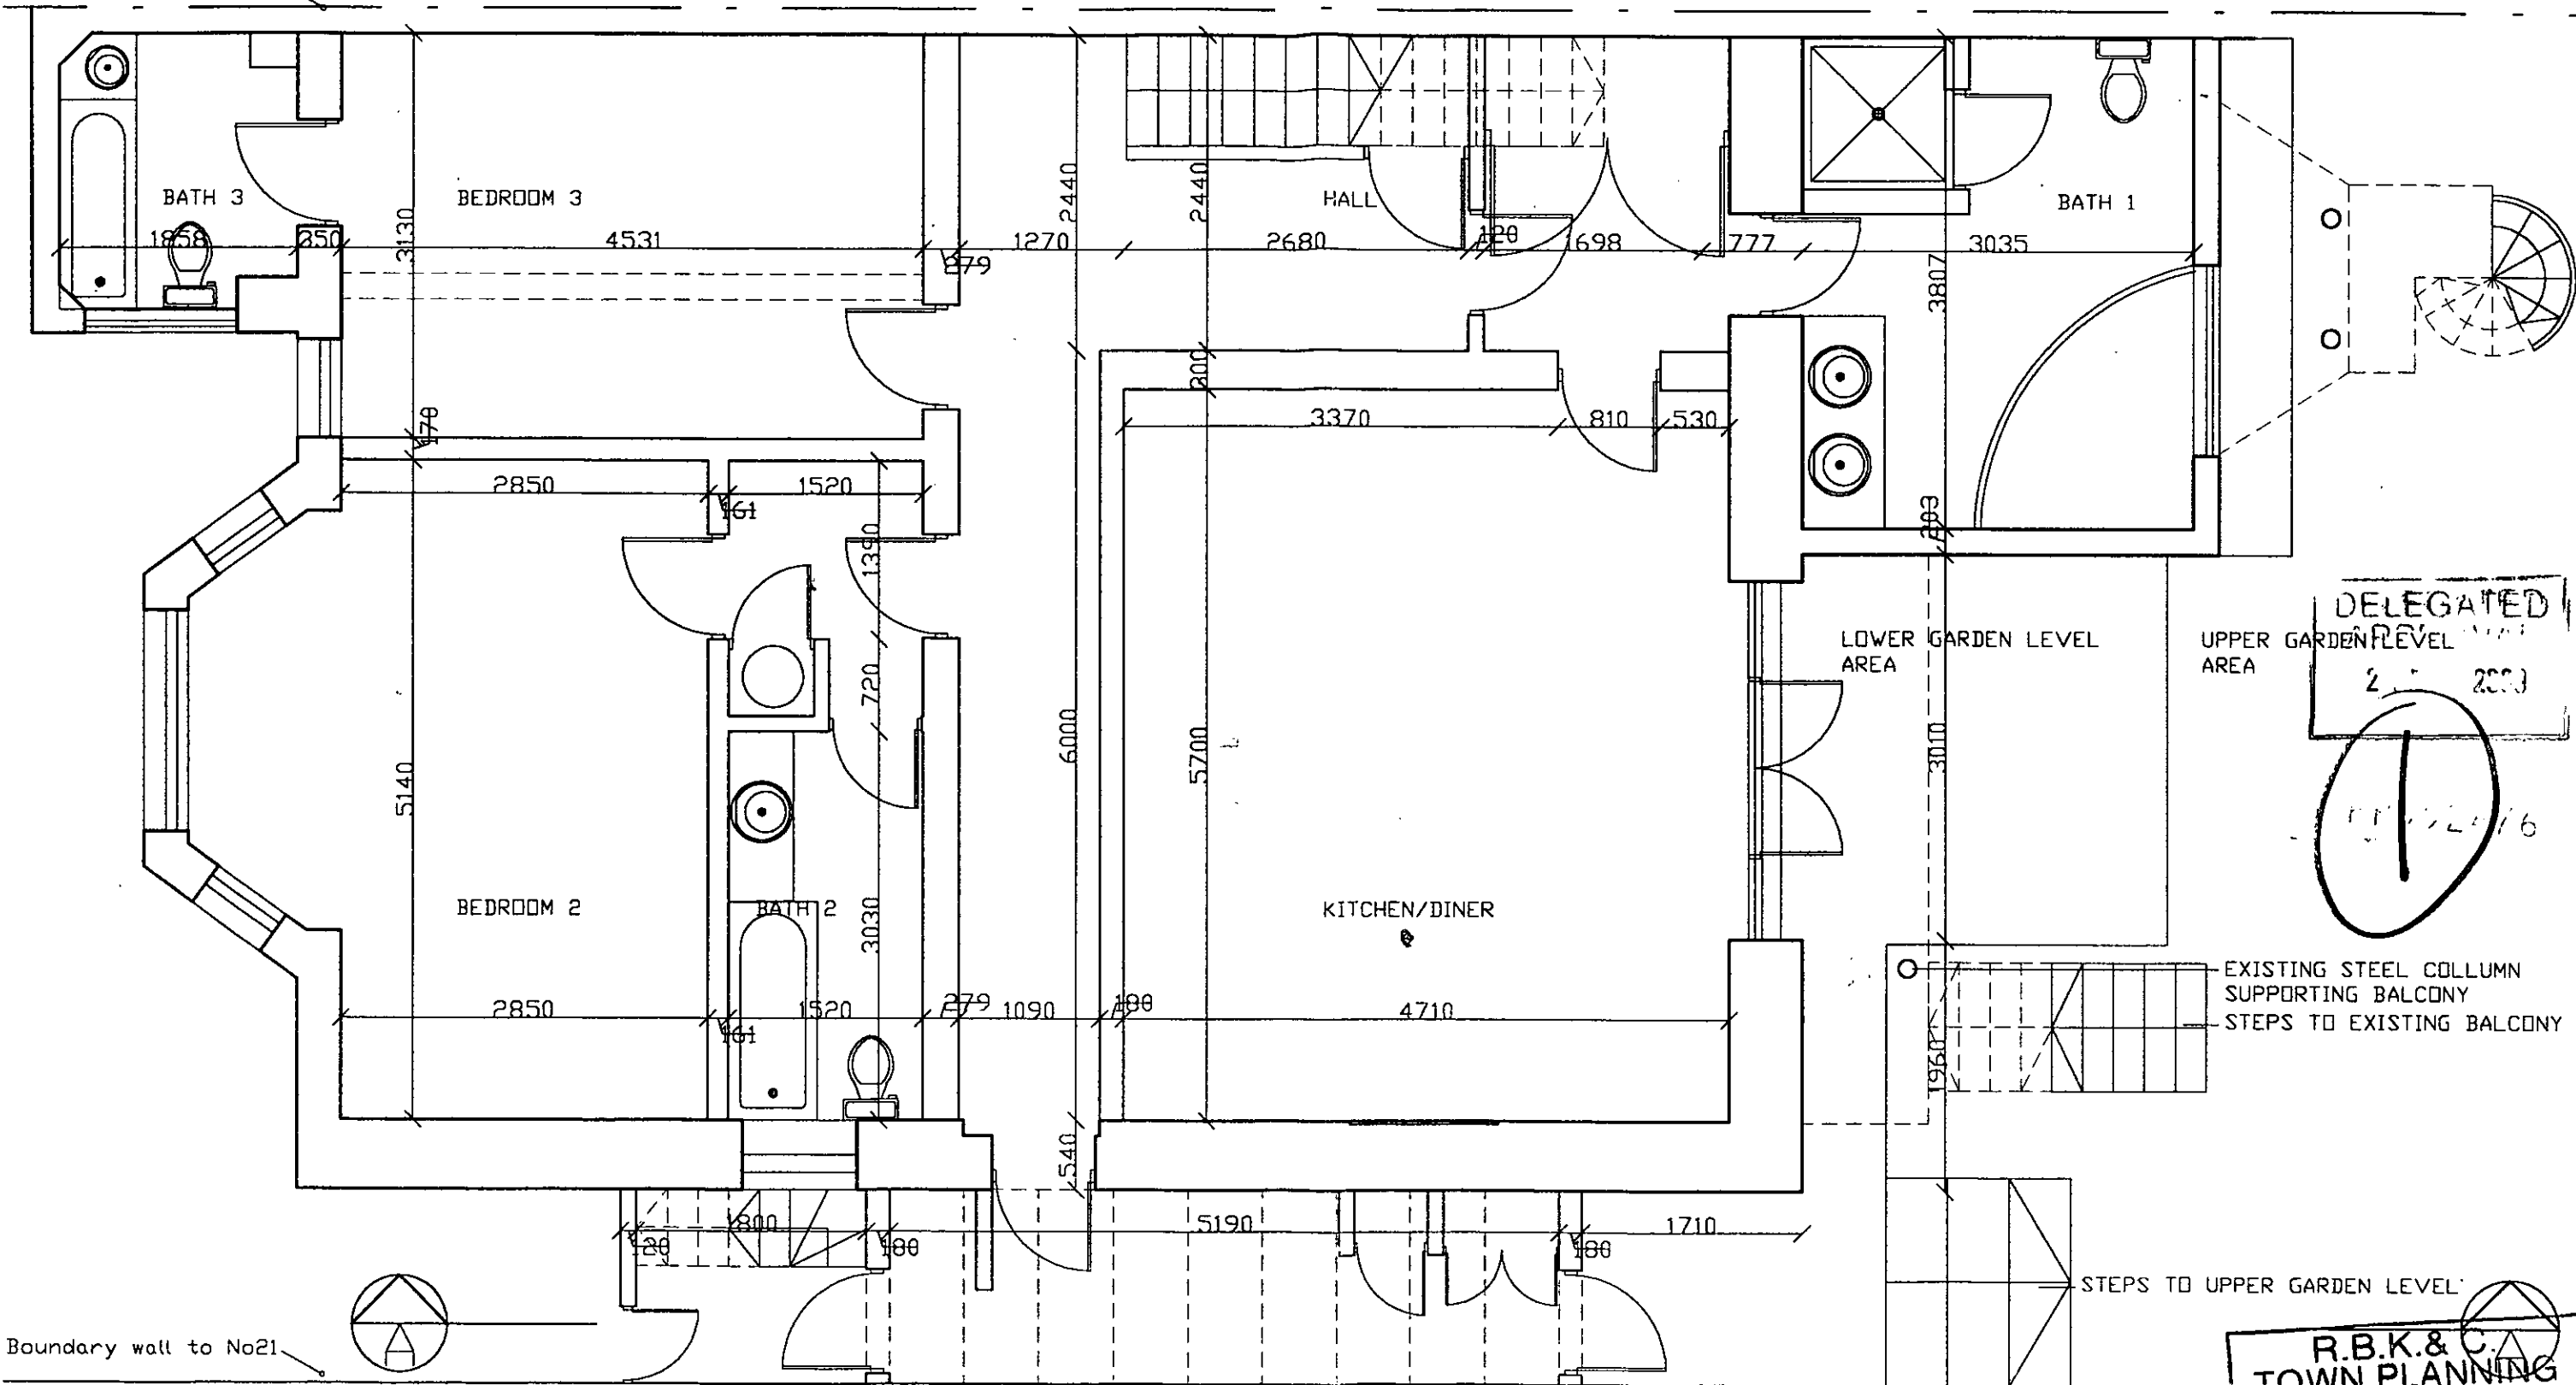

DELEGATED  
 UPPER GARDEN LEVEL  
 2. 2003

EXISTING STEEL COLUMN  
 SUPPORTING BALCONY  
 STEPS TO EXISTING BALCONY

STEPS TO UPPER GARDEN LEVEL

R.B.K. & C  
 TOWN PLANNING


- 6 DEC 1999

RECEIVED  
 A.S.T.S. PRACTICE

PROJECT NAME: 19 THE LITTLE BOLTONS			
DRAWING NAME: LOWER GR PLAN- EXISTING			
DRAWING NO: 1019KEX PL001	AMEND.:	DATE: 25.11.99	SCALE: 1:50
VAULT 1 ENGLAND'S LANE RESIDENCE ENGLAND'S LANE LONDON NW3 4XJ		TEL: 0171-6918880 FAX: 0171-6918881	

1:1	0	10mm	20	30	40	50	60	70		
1:100	0	1m	2	3	4	5	6	7		
1:5	0	100mm	200	300						
1:50	0	1m	2	3						
1:20	0	200mm	400	600	800	1000	1200	1400		
1:200	0	2m	4	6	8	10	12	14		
1:1250	0	10m	20	30	40	50	60	70	80	90
1:2500	0	20m	40	60	80	100	120	140	160	180

Boundary Line

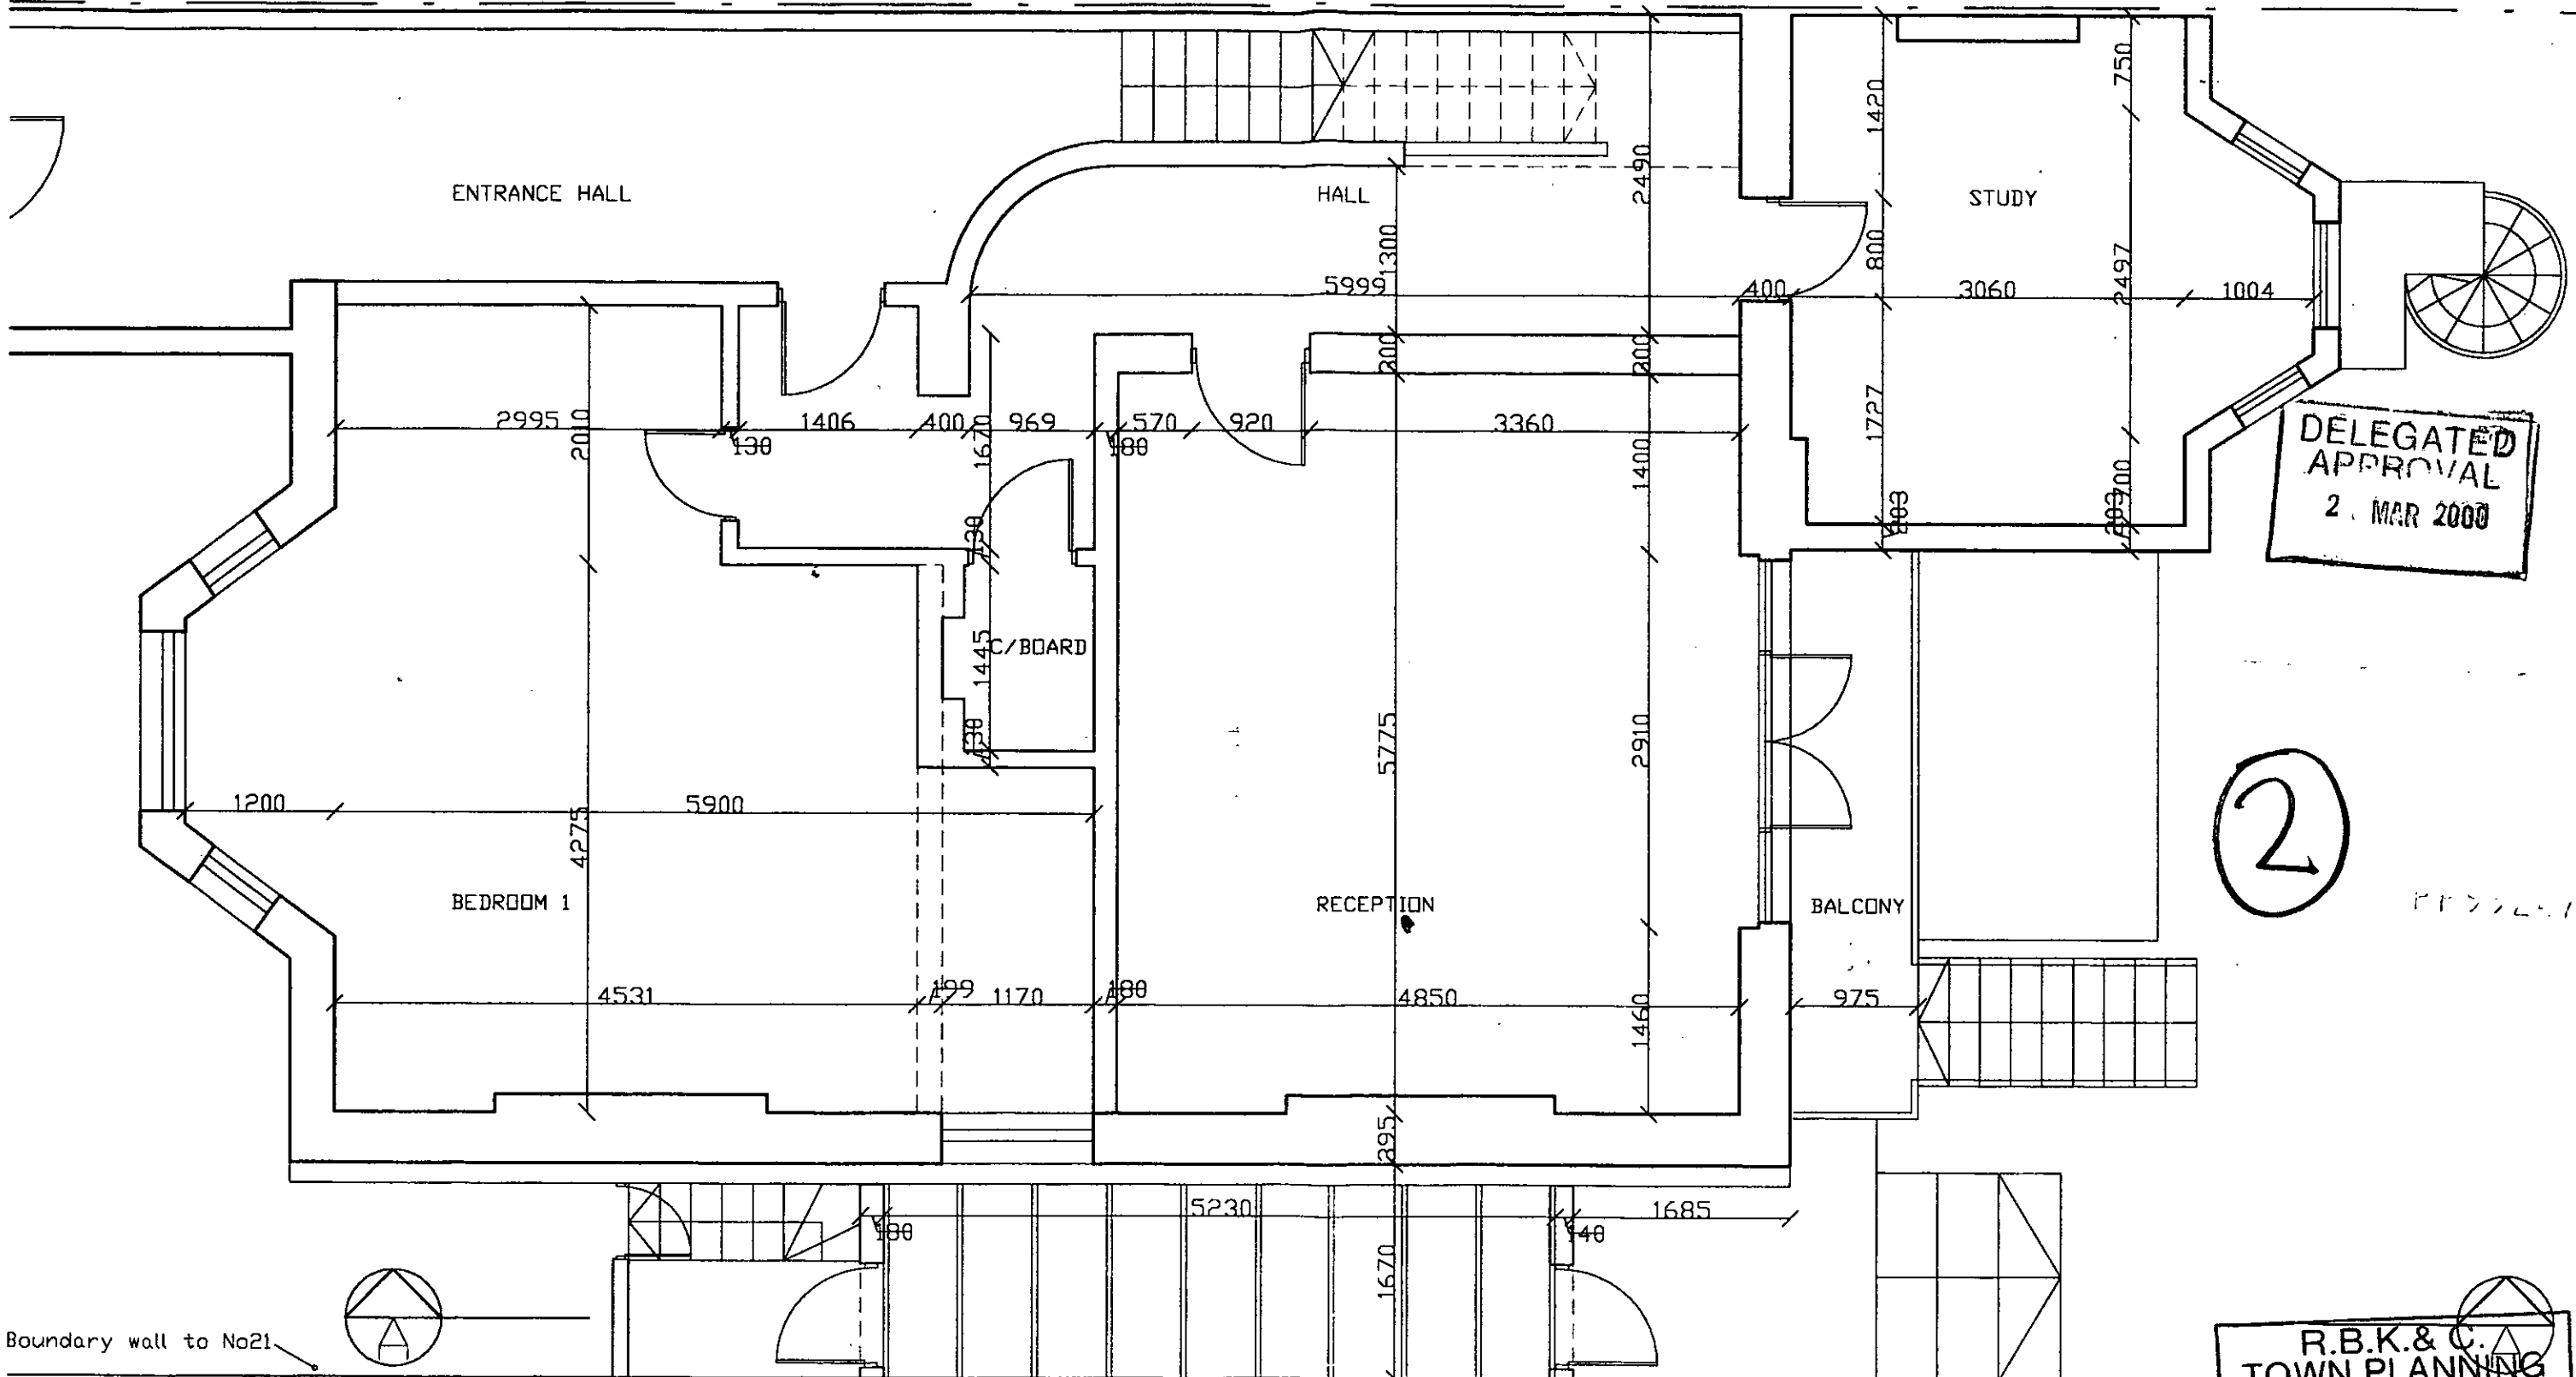


DELEGATED  
APPROVAL  
2 MAR 2000

2

PL 02/2-16

Boundary wall to No21

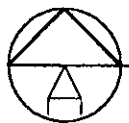


1:1	0 10mm 20 30 40 50 60 70
1:100	0 1m 2 3 4 5 6 7
1:5	0 100mm 200 300
1:50	0 1m 2 3
1:20	0 200mm 400 600 800 1000 1200 1400
1:200	0 2m 4 6 8 10 12 14
1:1250	0 10m 20 30 40 50 60 70 80 90
1:2500	0 20m 40 60 80 100 120 140 160 180

R.B.K. & C.  
TOWN PLANNING


- 6 DEC 1999

RECEIVED  
A.S.T.'S PRACTICE

PROJECT NAME: 19 THE LITTLE BOLTONS			
DRAWING NAME: UPPER GR PLAN- EXISTING			
DRAWING NO: 1019CEX PL02	AMEND.:	DATE: 25.11.99	SCALE: 1:50
VAULT 1 ENGLAND'S LANE RESIDENCE ENGLAND'S LANE LONDON NW3 4XJ			
TEL: 0171-6918880 FAX: 0171-6918881			

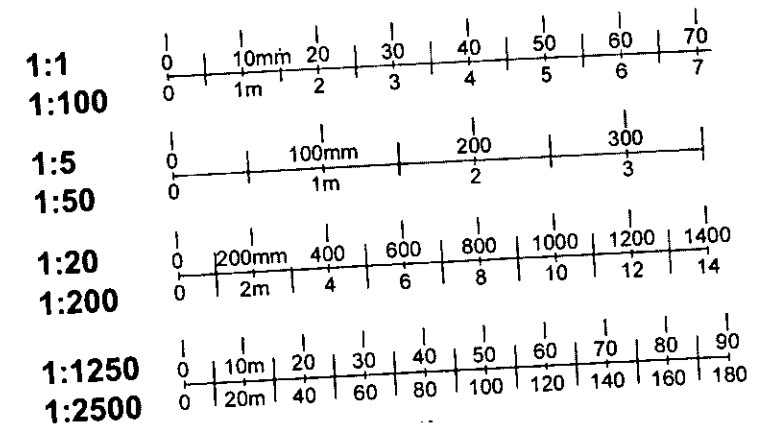

BOUNDARY OF No 17

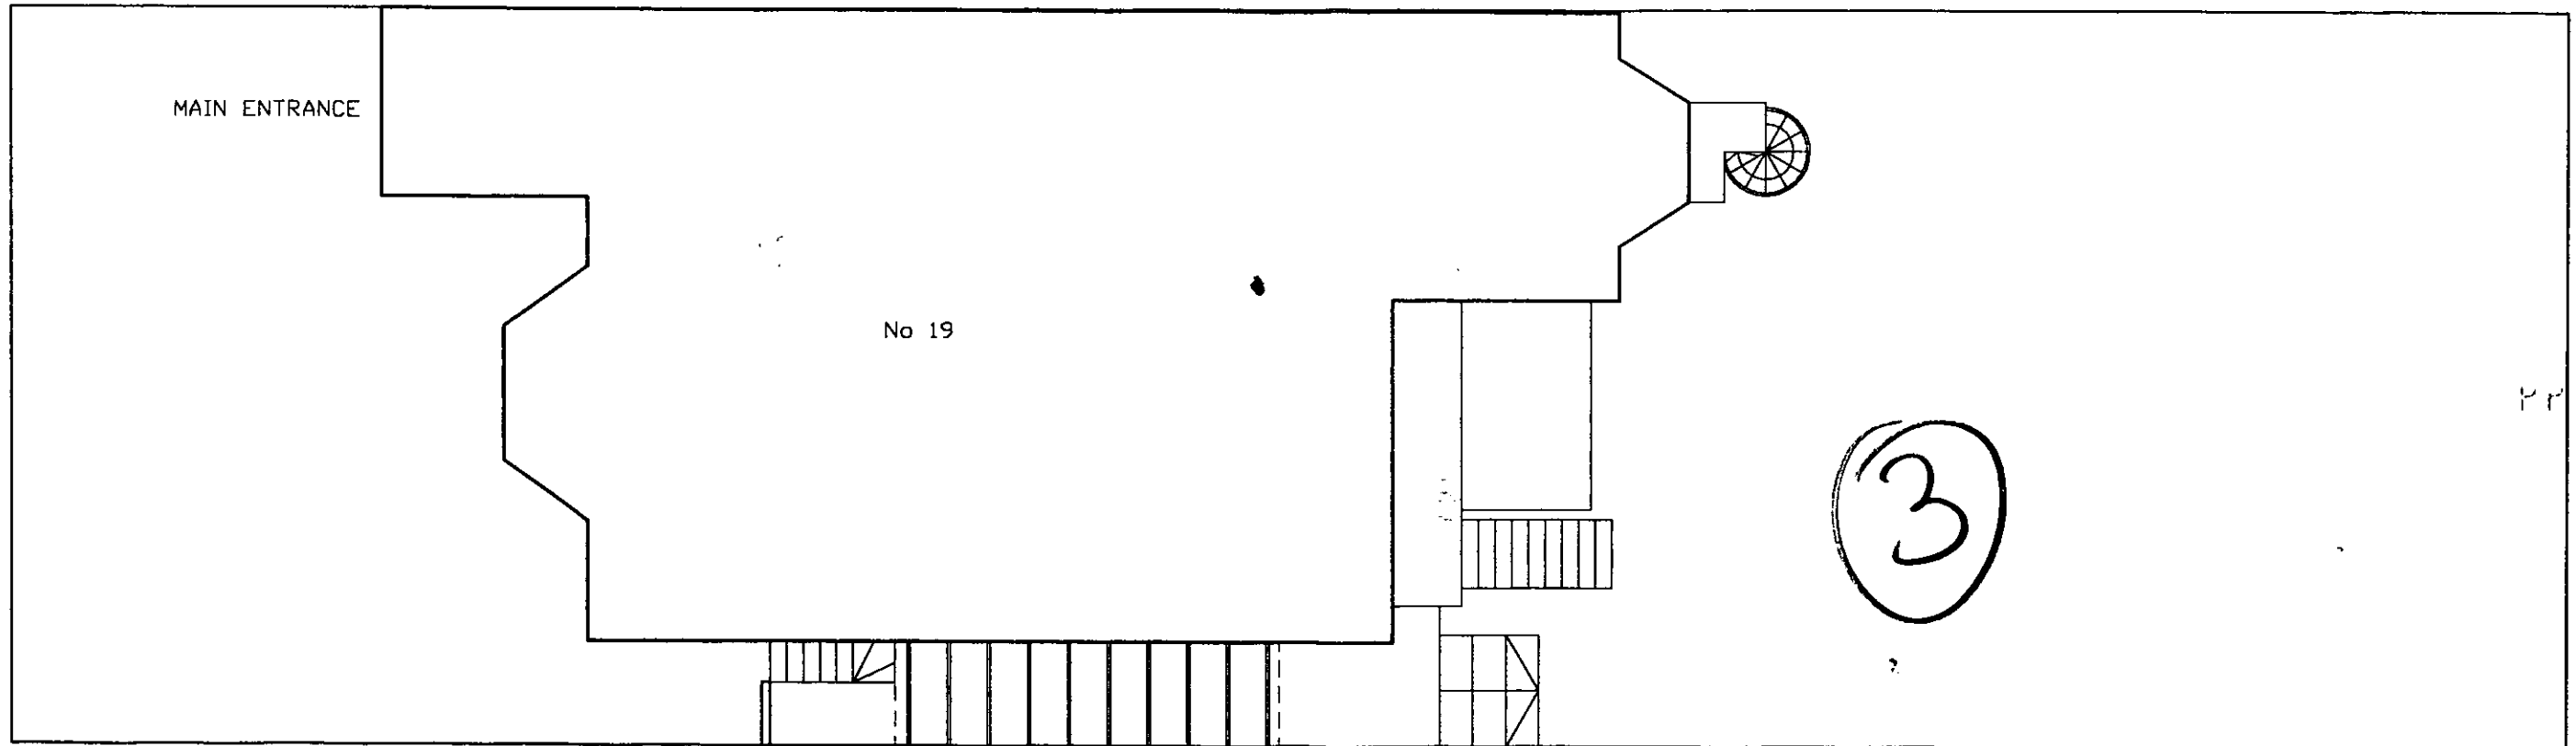


BOUNDARY OF No 21

R.B.K. & C.  
 TOWN PLANNING  
 - 6 DEC 1999  
 RECEIVED

PROJECT NAME: 19 THE LITTLE BOLTONS				A.S.T.S PRACTICE	
DRAWING NAME: SITE PLAN- EXISTING				VAULT 1 ENGLAND'S LANE RESIDENCE ENGLAND'S LANE LONDON NW3 4XJ	
DRAWING NO: 1019EX PLJ05	AMEND:	DATE: 25.11.99	SCALE: 1:100	TEL: 0171-8918880 FAX: 0171-8918881	

1:1	0	10mm	20	30	40	50	60	70		
1:100	0	1m	2	3	4	5	6	7		
1:5	0	100mm	200	300						
1:50	0	1m	2	3						
1:20	0	200mm	400	600	800	1000	1200	1400		
1:200	0	2m	4	6	8	10	12	14		
1:1250	0	10m	20	30	40	50	60	70	80	90
1:2500	0	20m	40	60	80	100	120	140	160	180

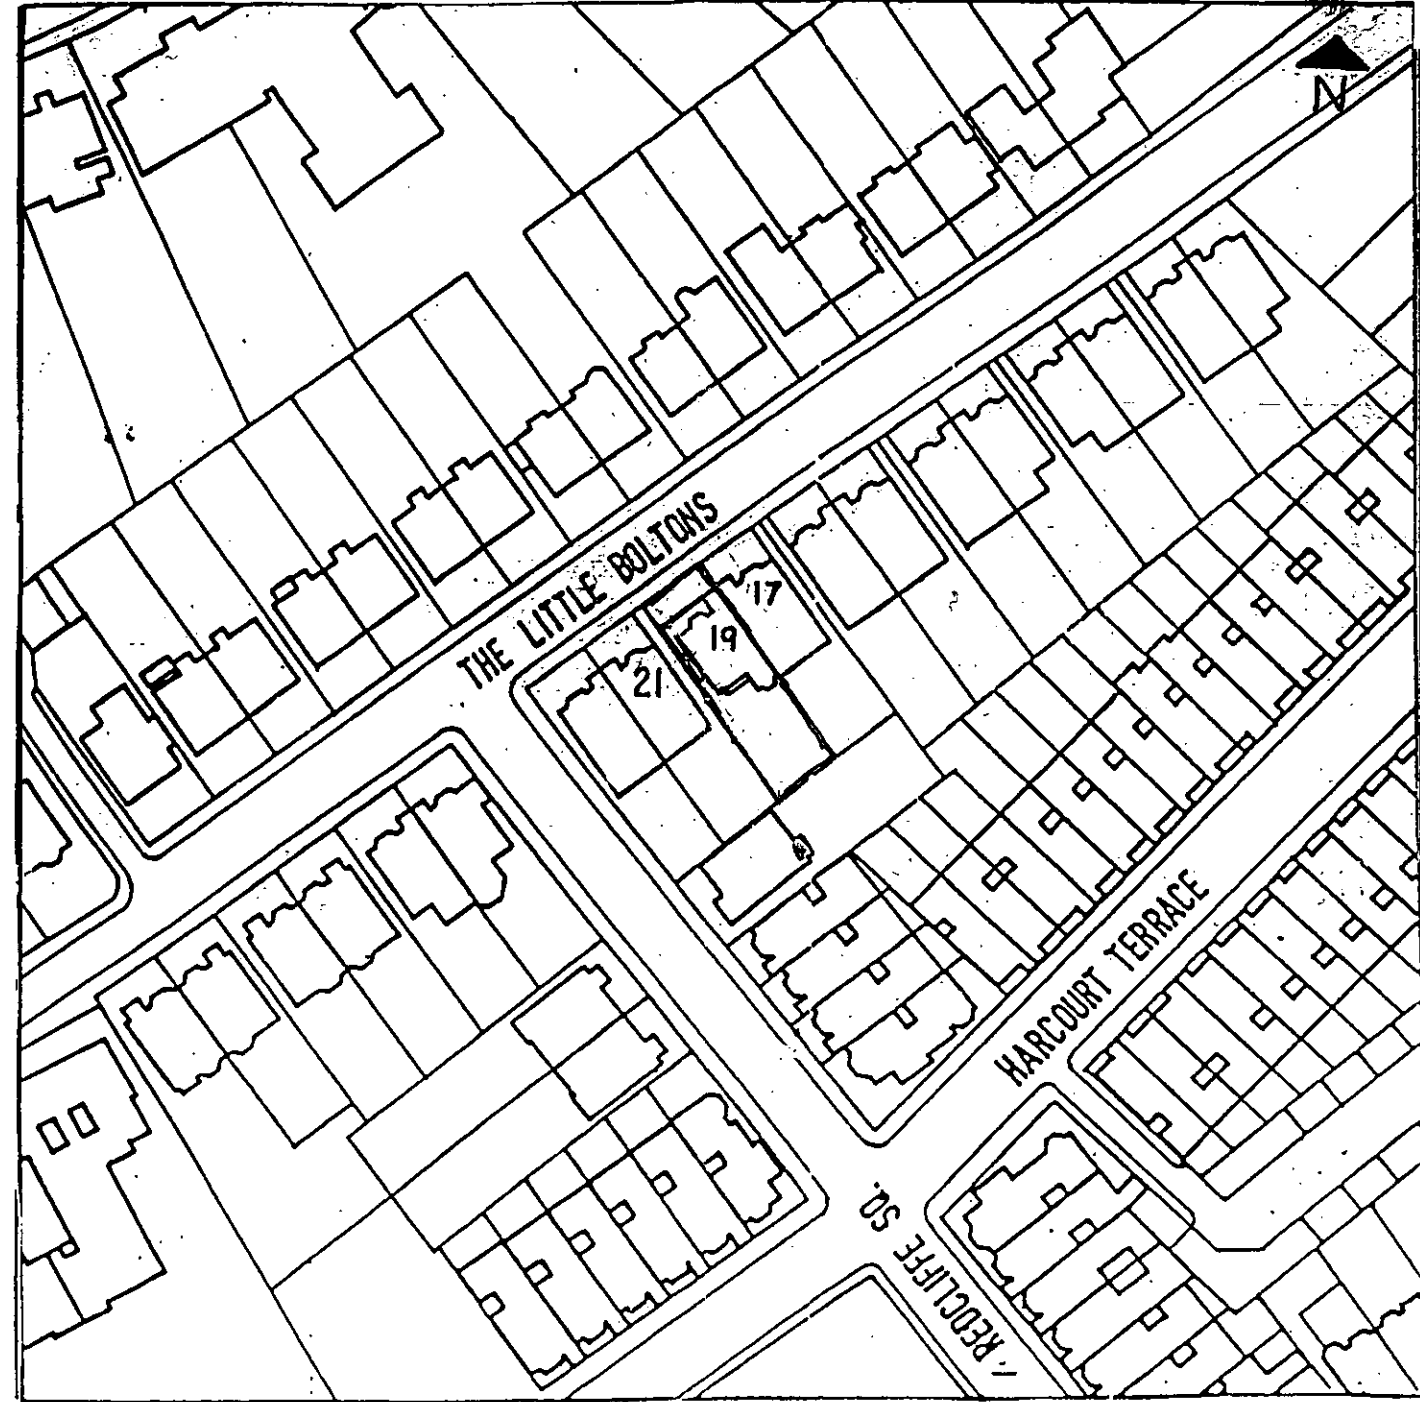

DELEGATED  
APPROVAL  
21 MAR 2000

4

R.B.K. & C.  
TOWN PLANNING  
- 6 DEC 1999  
RECEIVED

PROJECT NAME: 19 THE LITTLE BOLTONS		A.S.T.S PRACTICE	
DRAWING NAME: SITE PLAN- EXISTING		VAULT 1 ENGLAND'S LANE RESIDENCE ENGLAND'S LANE LONDON NW3 4XJ	
DRAWING NO: 1019EX PLJ06	AMEND: /	DATE: 25.11.99	SCALE: 1:1250
		TEL: 0171-6918680 FAX: 0171-6918681	

Boundary Line

Boundary Line

DELEGATED APPROVAL  
21 MAR 2003


INDICATION OF FLOOR LEVELS

STEPS TO EXISTING BALCONY

UPPER GARDEN LEVEL

LOWER GARDEN LEVEL

STEPS TO UPPER GARDEN LEVEL

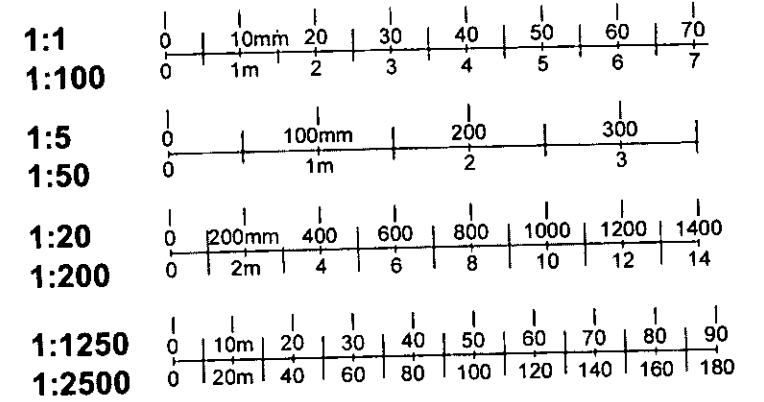


5

R.B.K. & C.  
TOWN PLANNING  
- 6 DEC 1999  
RECEIVED

PROJECT NAME: 19 THE LITTLE BOLTONS				A.S.T.S PRACTICE	
DRAWING NAME: BACK ELEVATION- EXISTING				VAULT 1 ENGLAND'S LANE RESIDENCE ENGLAND'S LANE LONDON NW3 4XJ	
DRAWING NO: 1019EX ELJ03	AMEND:	DATE: 25.11.99	SCALE: 1:50	TEL: 0171-6918680 FAX: 0171-6918681	

DELEGATED  
APPROVAL  
21 MAR 2000

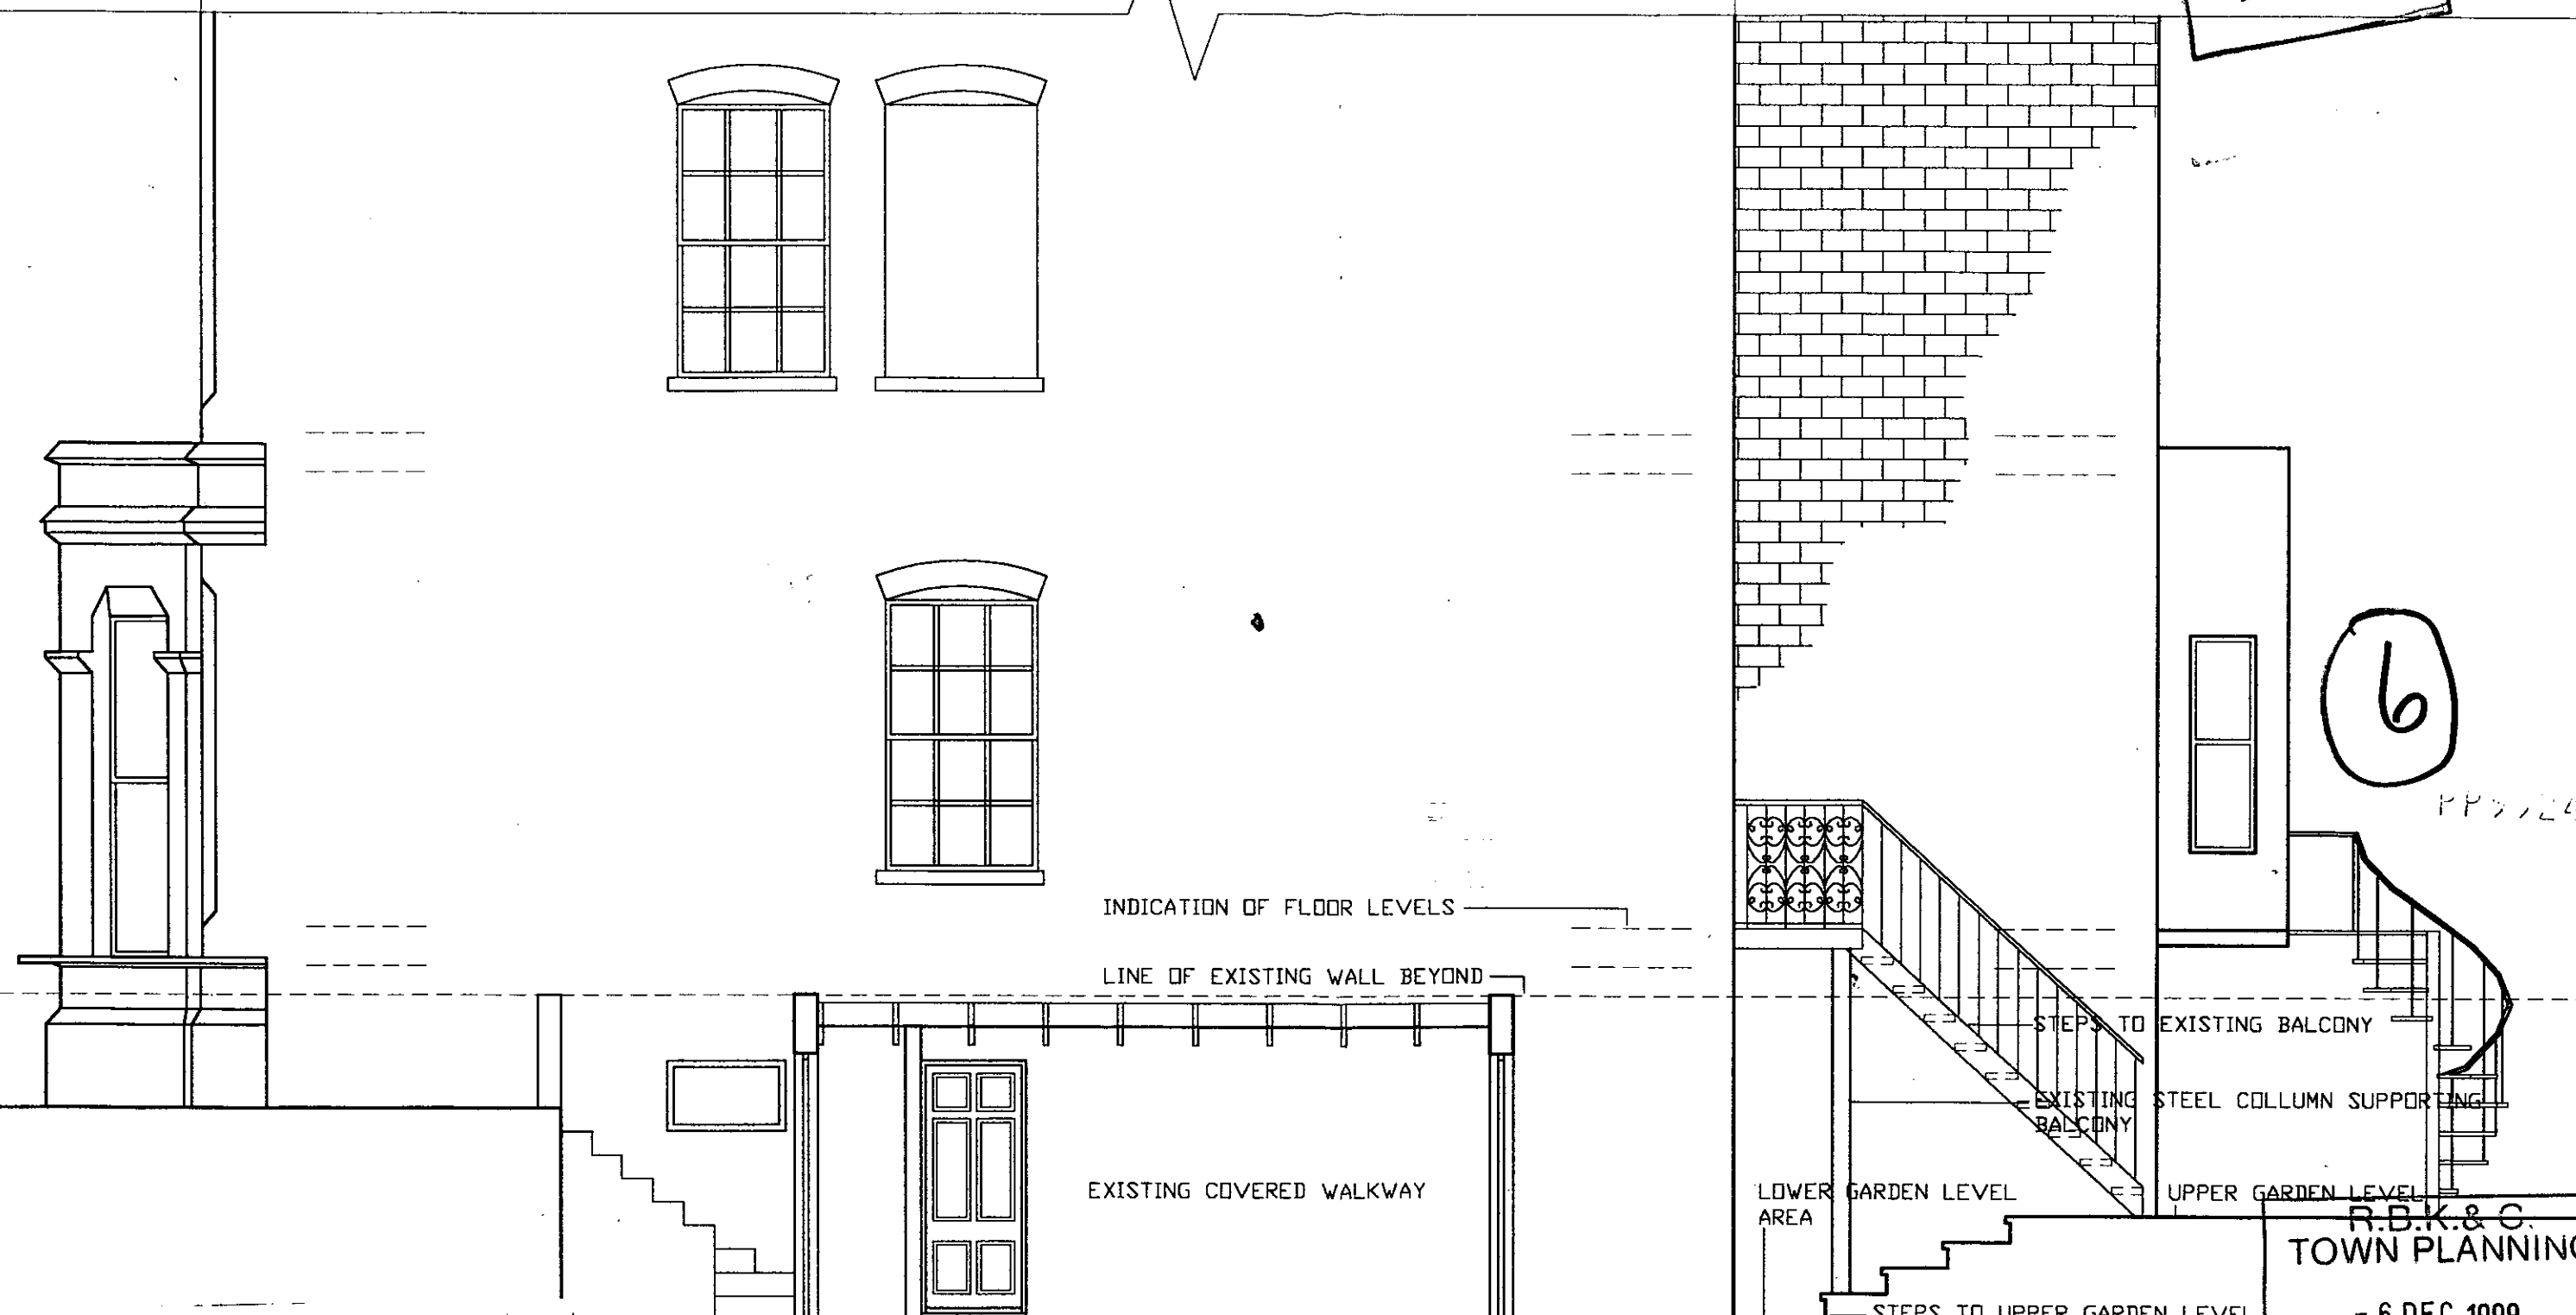

6

PPS/2476

INDICATION OF FLOOR LEVELS

LINE OF EXISTING WALL BEYOND

EXISTING COVERED WALKWAY

STEPS TO EXISTING BALCONY


EXISTING STEEL COLLUMN SUPPORTING BALCONY

LOWER GARDEN LEVEL AREA

UPPER GARDEN LEVEL


STEPS TO UPPER GARDEN LEVEL

R.B.K.&G.  
TOWN PLANNING  
- 6 DEC 1999  
RECEIVED

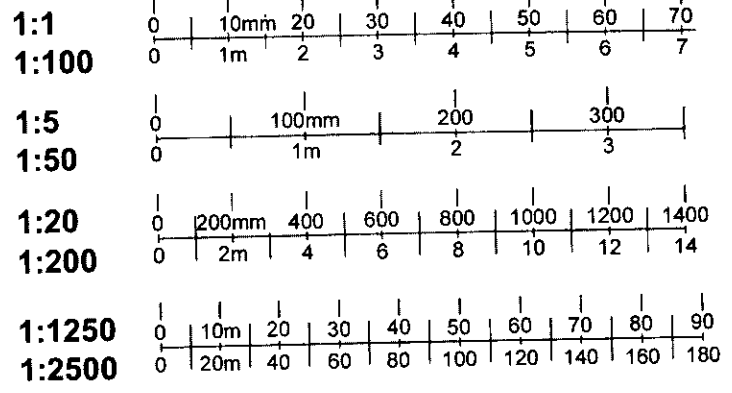

PROJECT NAME: 19 THE LITTLE BOLTONS				A.S.T.S PRACTICE	
DRAWING NAME: ELEVATION/SECT A-EXISTING				VAULT 1 ENGLAND'S LANE RESIDENCE ENGLAND'S LANE LONDON NW3 4XJ	
DRAWING NO: 1019CEX EL304	AMEND:	DATE: 25.11.99	SCALE: 1:50	TEL: 0171-8918680 FAX: 0171-8918681	

Boundary Line

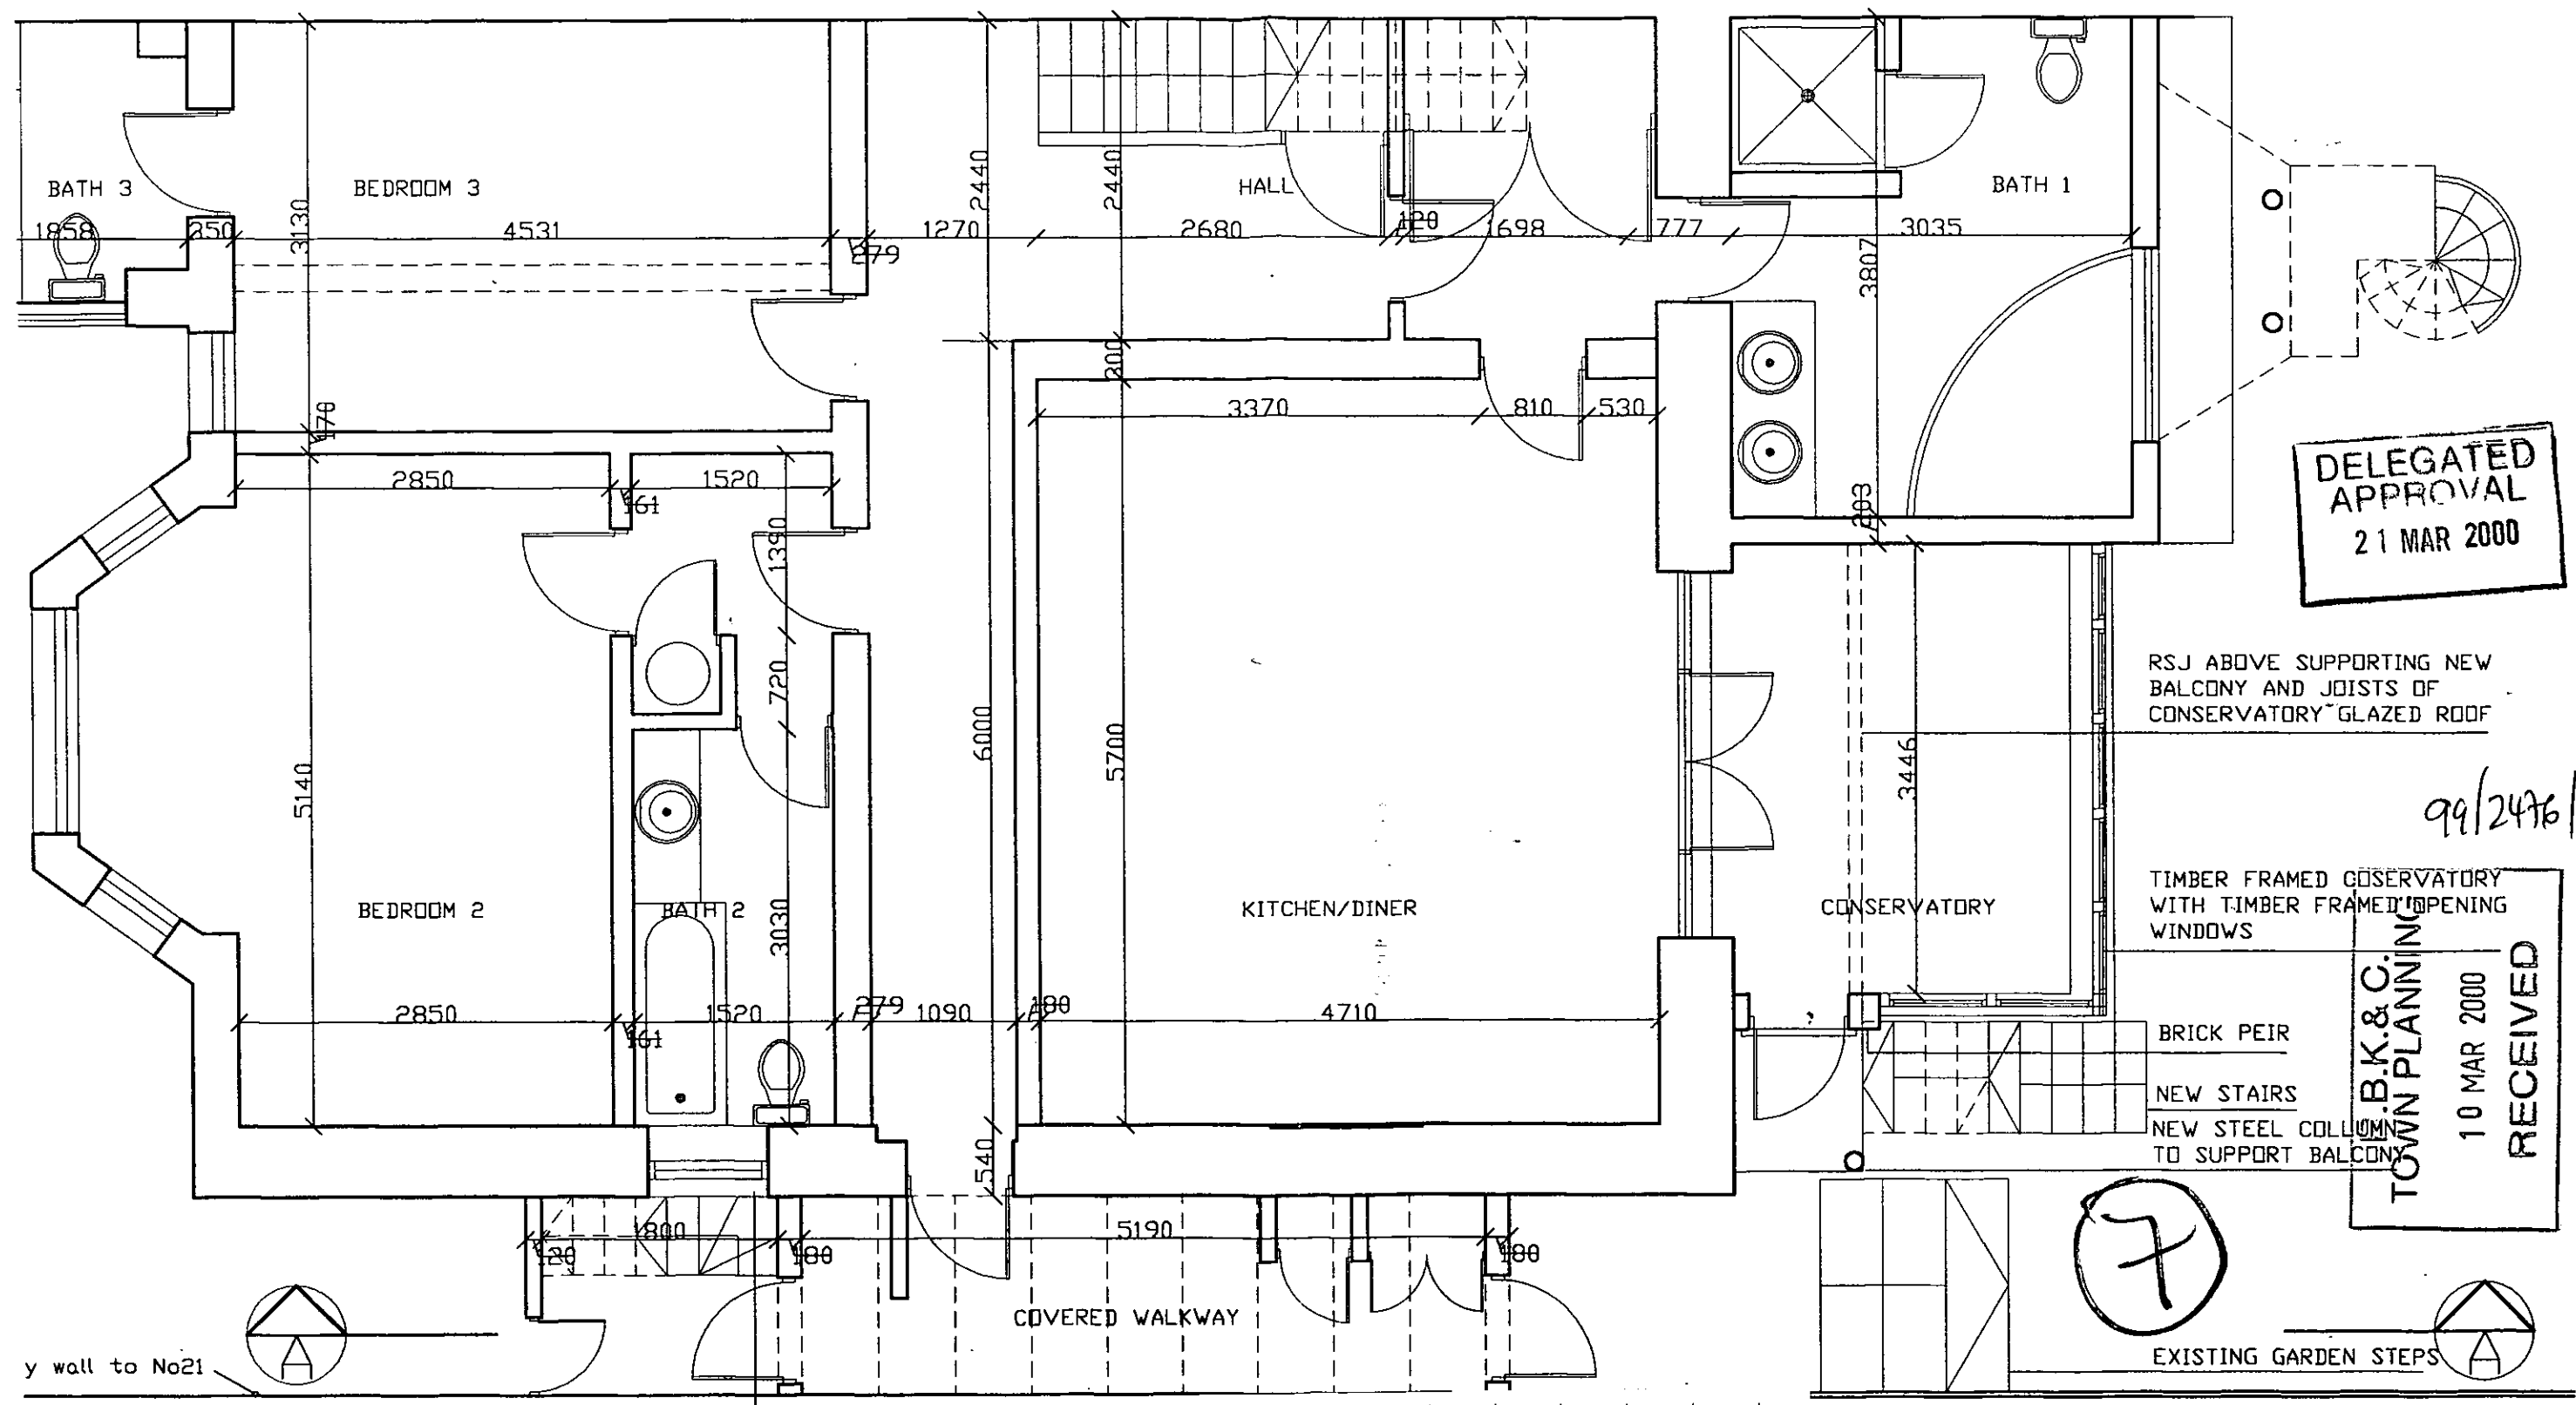

**DELEGATED APPROVAL**  
21 MAR 2000

RSJ ABOVE SUPPORTING NEW BALCONY AND JOISTS OF CONSERVATORY GLAZED ROOF

99/2476/A

TIMBER FRAMED CONSERVATORY WITH TIMBER FRAMED OPENING WINDOWS

**TOWN PLANNING RECEIVED**  
10 MAR 2000  
B.K. & C.


BRICK PEIR  
NEW STAIRS  
NEW STEEL COLUMN TO SUPPORT BALCONY

7

EXISTING GARDEN STEPS


y wall to No21

EXISTING WINDOW LENGTHENED

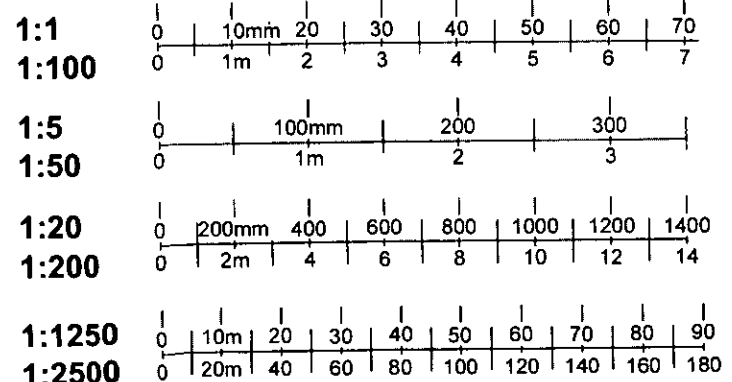

PROJECT NAME: <b>19 THE LITTLE BOLTONS</b>		<b>A.S.T.S PRACTICE</b>	
DRAWING NAME: <b>LOWER GR PLAN- PROPOSED</b>		VALT 1 ENGLAND'S LANE RESIDENCE ENGLAND'S LANE LONDON NW3 4XJ	
DRAWING NO: 1019QPR PLX01	AMEND: /	DATE: 23.11.99	SCALE: 1:50
		TEL: 0171-8918880 FAX: 0171-8918881	

oundary Line

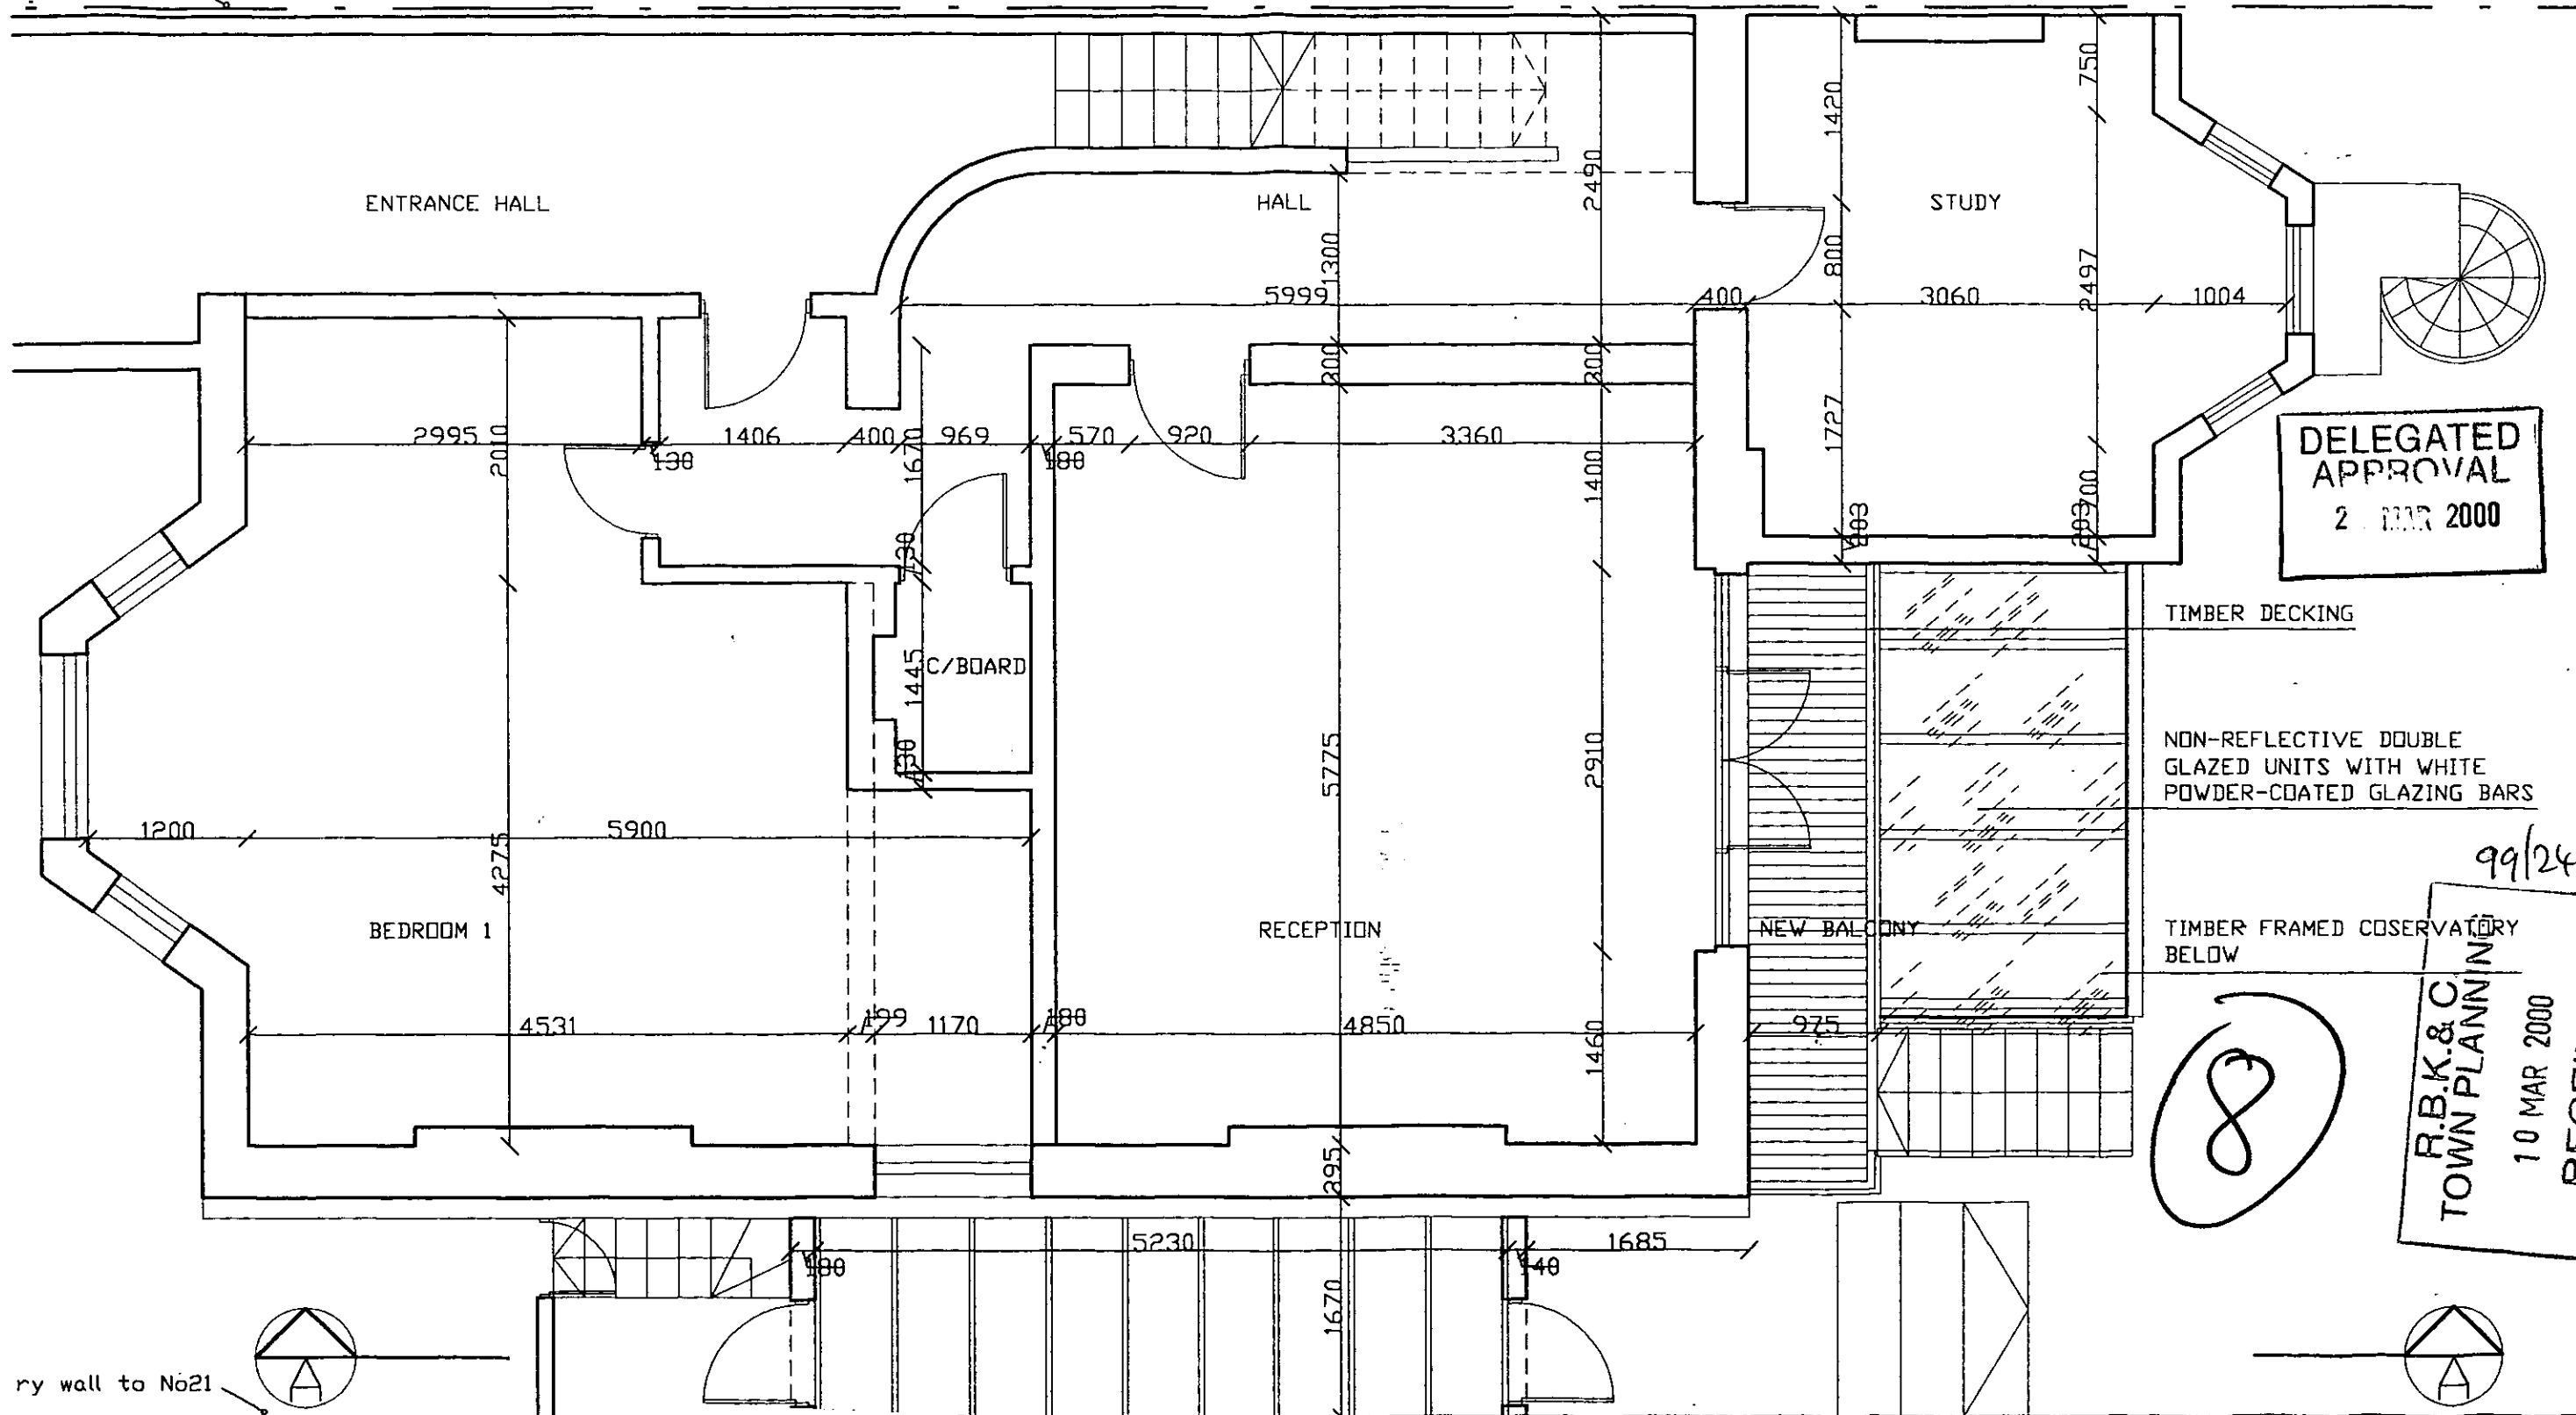

**DELEGATED APPROVAL**  
2 MAR 2000


TIMBER DECKING  
NON-REFLECTIVE DOUBLE GLAZED UNITS WITH WHITE POWDER-COATED GLAZING BARS

TIMBER FRAMED CONSERVATORY BELOW

99/2478/A

**R.B.K. & C  
TOWN PLANNING**  
10 MAR 2000  
**RECEIVED**

ry wall to No21

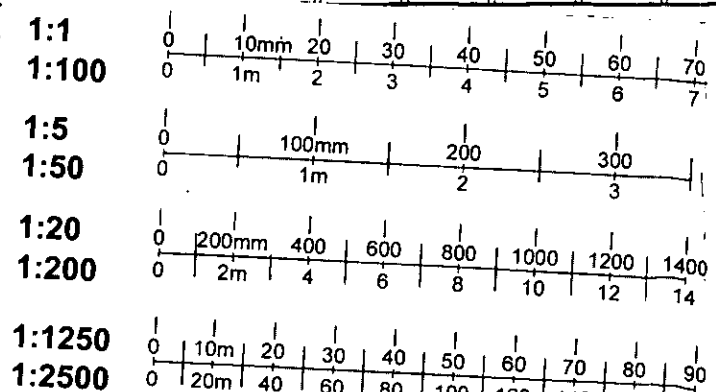

PROJECT NAME: <b>19 THE LITTLE BOLTONS</b>		<b>A.S.T.S PRACTICE</b>	
DRAWING NAME: <b>UPPER GR PLAN- PROPOSED</b>		VAULT 1 ENGLAND'S LANE RESIDENCE ENGLAND'S LANE LONDON NW3 4XJ	
DRAWING NO: 10190PR PL002	AMEND: ✓	DATE: 23.11.99	SCALE: 1:50
		TEL: 0171-6918680 FAX: 0171-6918681	



Boundary Line

Boundary Line

INDICATION OF FLOOR LEVELS

TIMBER HANDRAIL WITH  
STEEL RAILINGS

TIMBER FRAMED COSERVATORY WITH  
TIMBER FRAMED OPENING WINDOWS  
AND WHITE RENDERED WALL

NEW STAIRS

EXISTING GARDEN STEPS


DELEG  
APPH  
21 MAR 2000

9


99/2476/A

R.B.K.&C.  
OWN PLANNING  
10 MAR 2000  
RECEIVED


1:1  
1:100

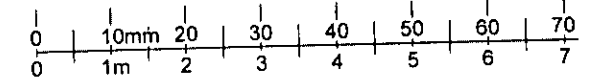


1:5  
1:50

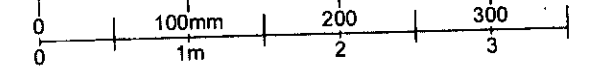

1:20  
1:200

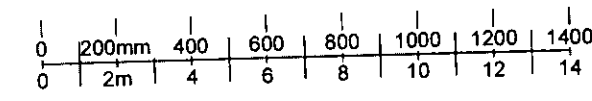


1:1250  
1:2500

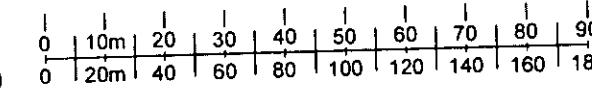

PROJECT NAME: 19 THE LITTLE BOLTONS				A.S.T.S PRACTICE	
DRAWING NAME: BACK ELEVATION- PROPOSED				VAULT 1 ENGLAND'S LANE RESIDENCE ENGLAND'S LANE LONDON NWS 4XJ	
DRAWING NO: 10190PR EL303	AMEND: /	DATE: 25.11.99	SCALE: 1:50	TEL: 0171-6918880 FAX: 0171-6918881	


R.B.K.&C.  
TOWN PLANNING  
10 MAR 2000  
RECEIVED

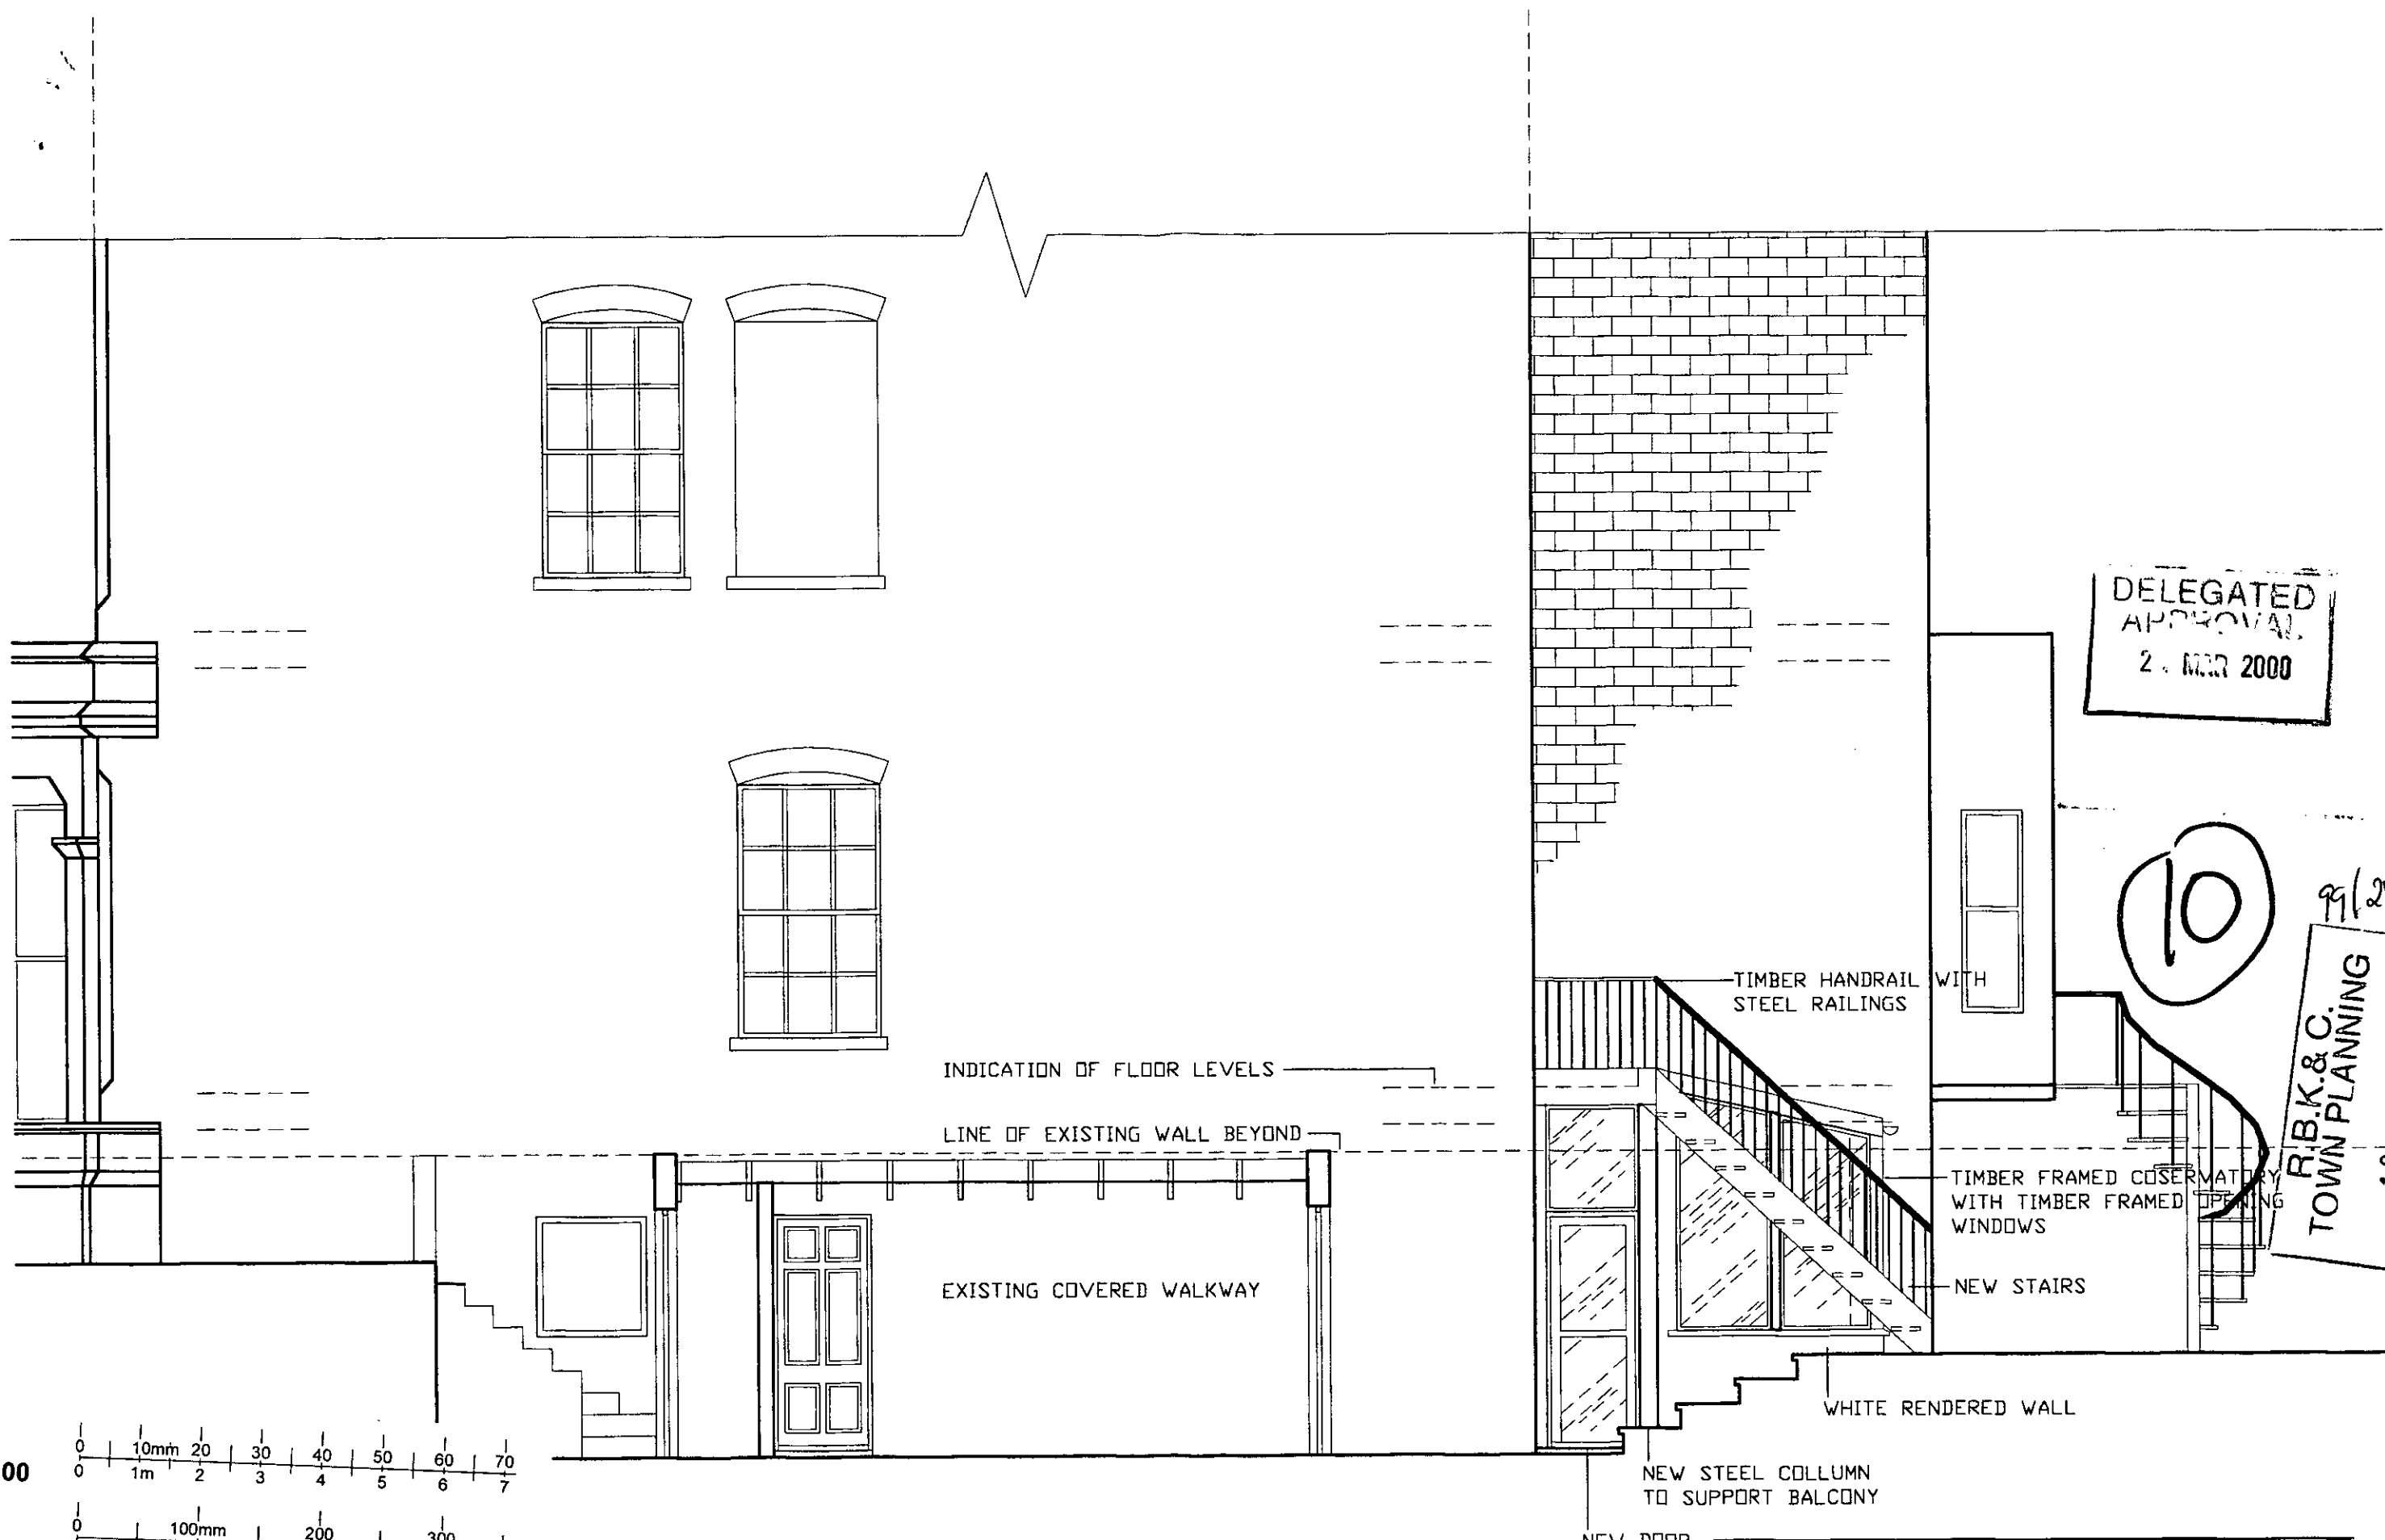

DELEGATED APPROVAL  
2 MAR 2000

10

99/2476/1A  
R.B.K. & C.  
TOWN PLANNING  
10 MAR 2000  
RECEIVED

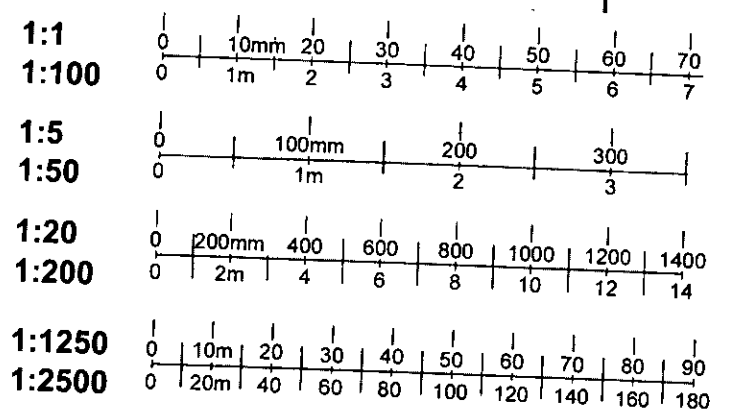

PROJECT NAME: <b>19 THE LITTLE BOLTONS</b>		<b>A.S.T.S PRACTICE</b>	
DRAWING NAME: <b>ELEVATION/SECT A-PROPOSED</b>		VAULT 1 ENGLAND'S LANE RESIDENCE ENGLAND'S LANE LONDON NW3 4XJ	
DRAWING NO: 1019CPR EL.004	AMEND: ✓	DATE: 25.11.99	SCALE: 1:50
		TEL: 0171-6918680 FAX: 0171-6918681	