


BLACK & WHITE

AO'S


1-16

RECEIVED
 9 APR 1999
 TOWN PLANNING
 B.R.K.

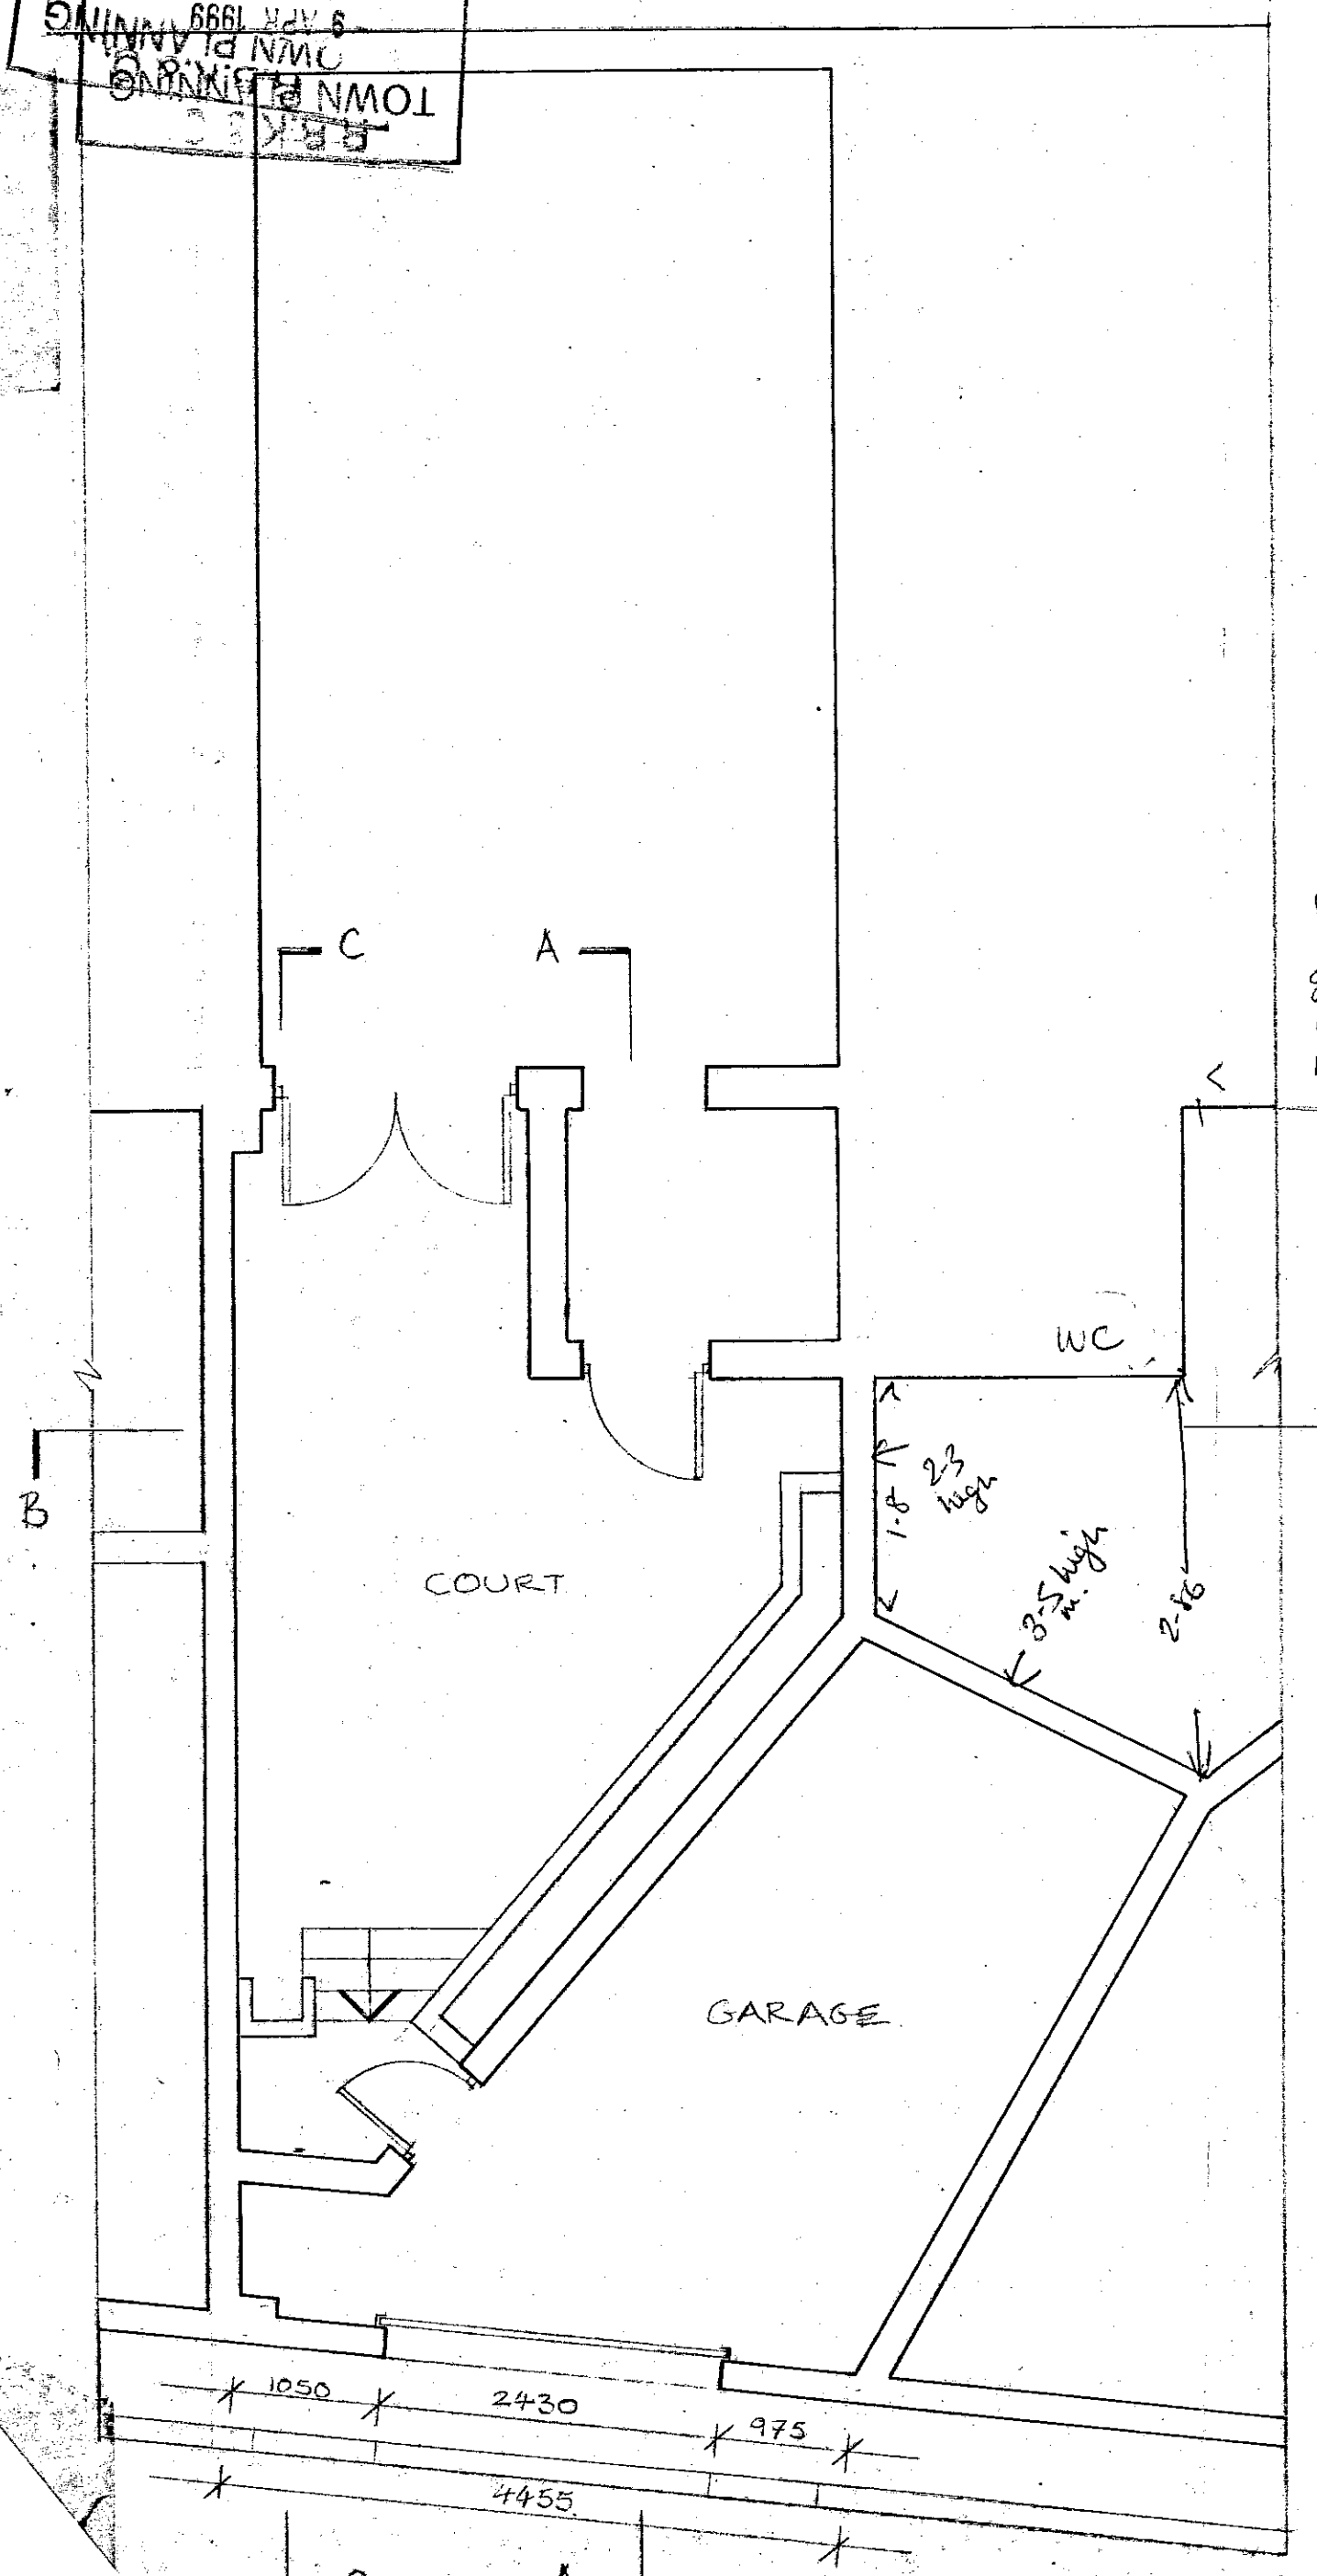


GROUND FLOOR PLAN.

Dining room
 glazed door + fanlight
 1.9 high + 300mm above.
 1.4 wide

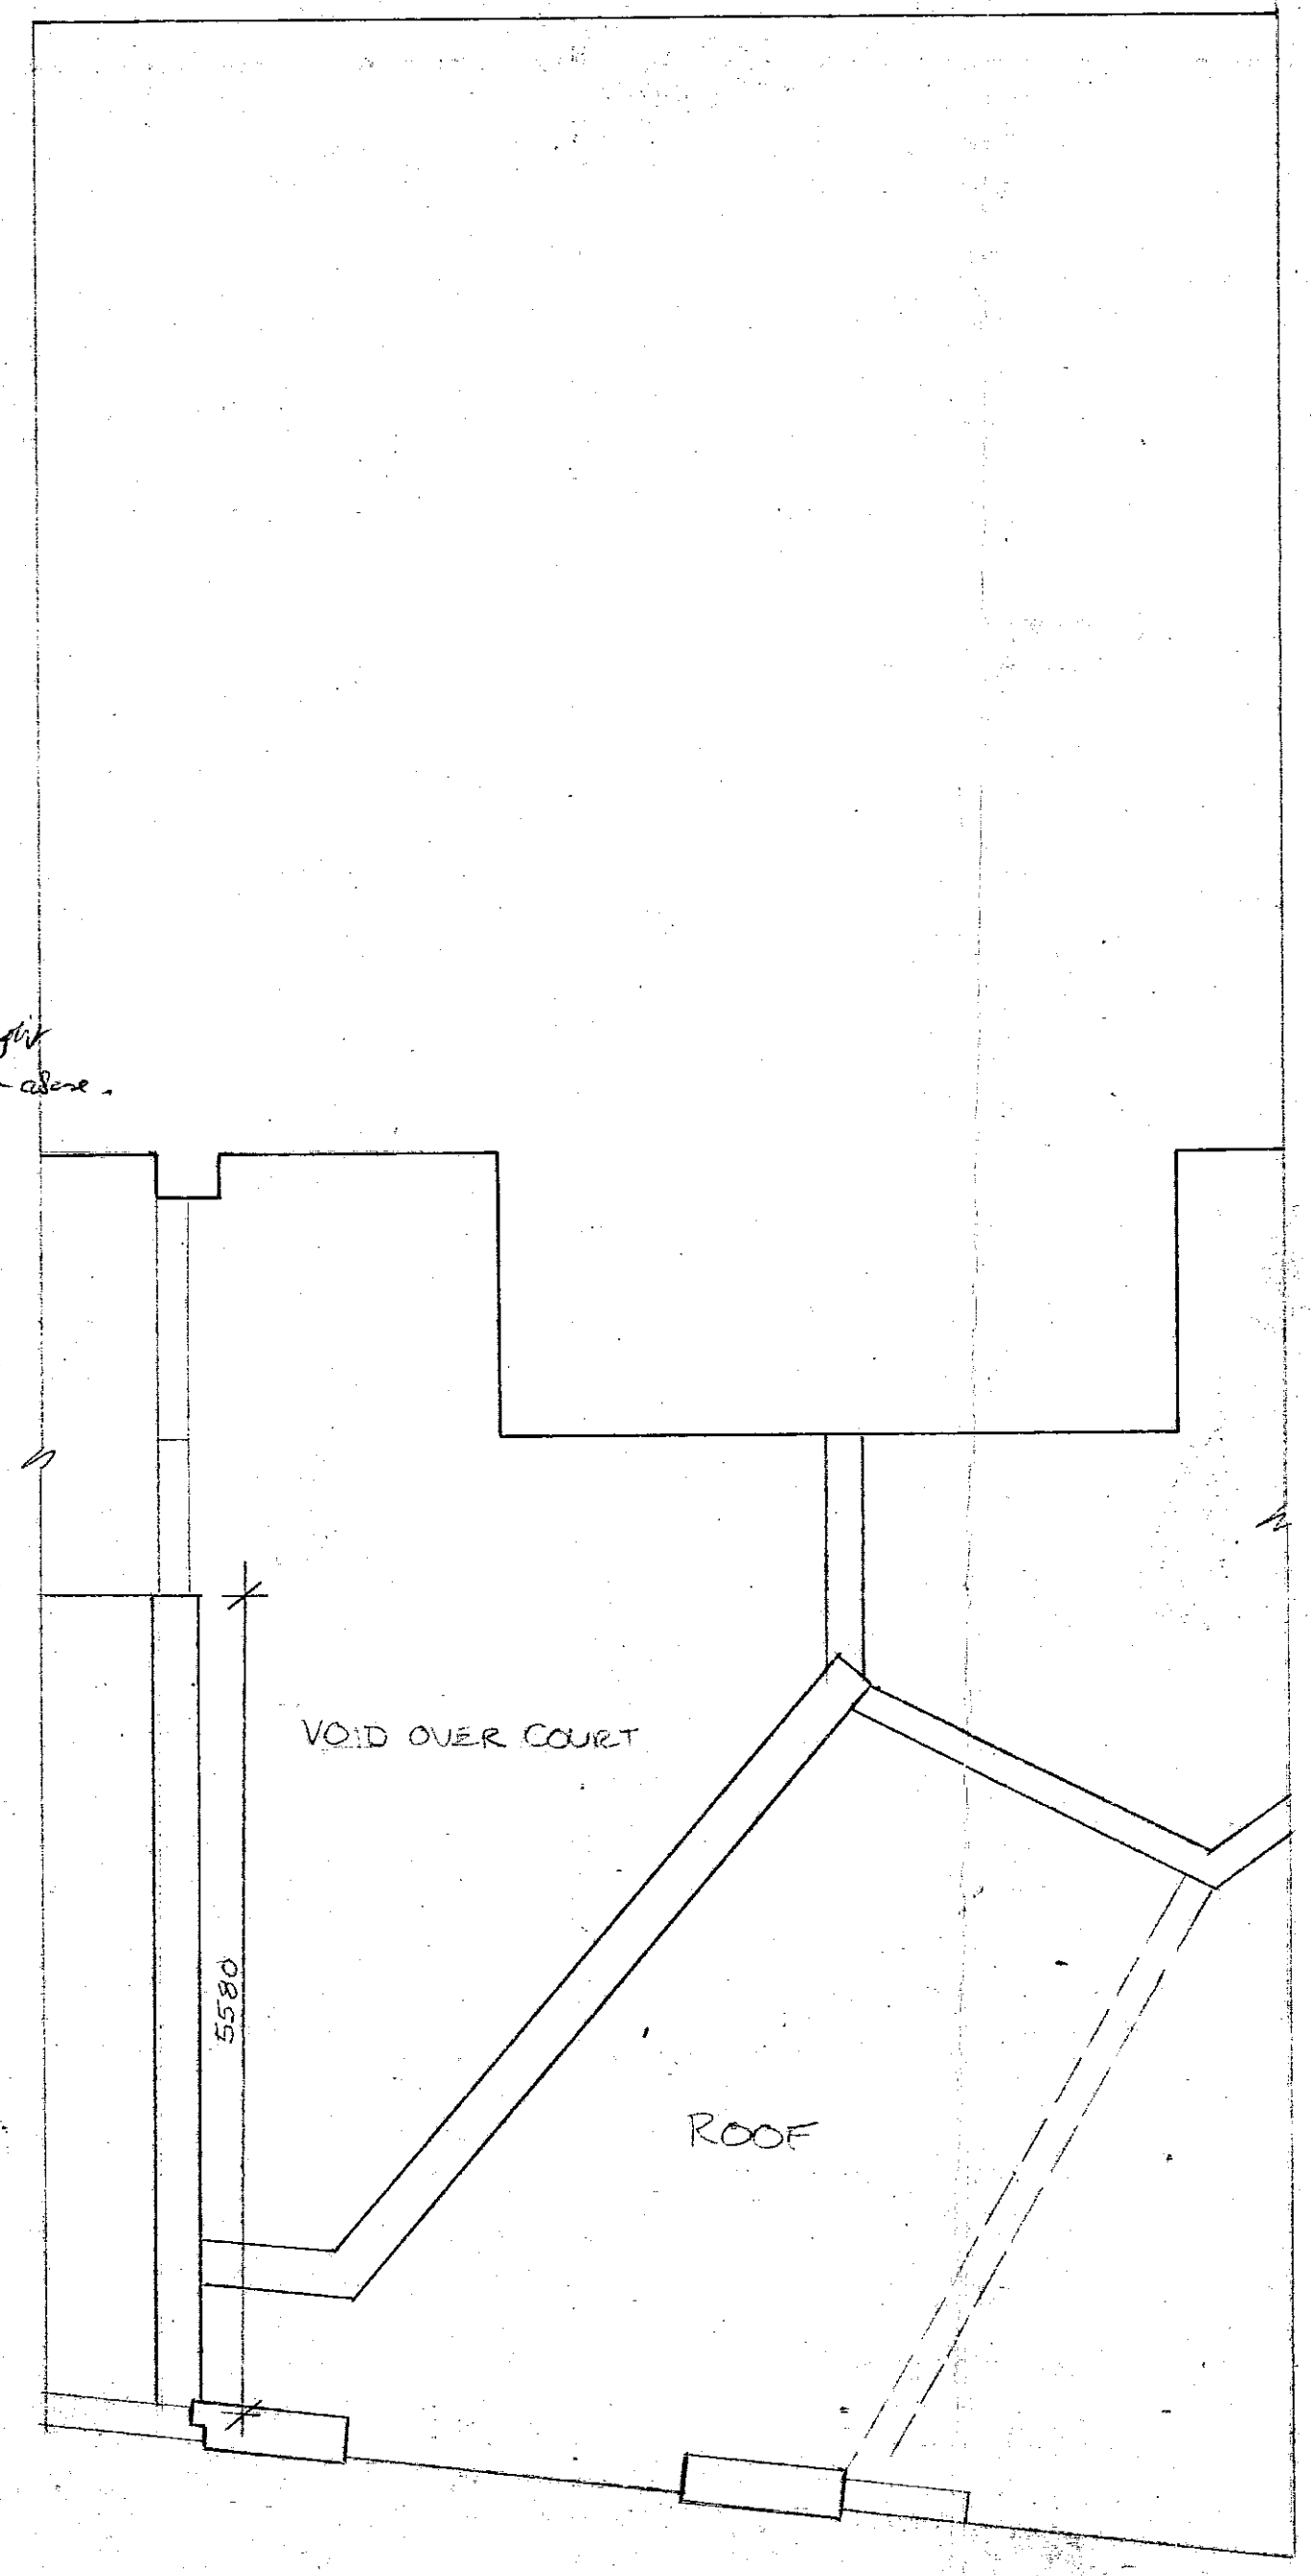

ROOF PLAN.

1:1	0	10mm	20	30	40	50	60	70	80	90	100	110			
1:100	0	1m	2	3	4	5	6	7	8	9	10	11			
1:5	0	100mm	200	300	400	500									
1:50	0	1m	2	3	4	5									
1:20	0	200mm	400	600	800	1000	1200	1400	1600	1800	2000	2200			
1:200	0	2m	4	6	8	10	12	14	16	18	20	22			
1:1250	0	10m	20	30	40	50	60	70	80	90	100	110	120	130	140
1:2500	0	20m	40	60	80	100	120	140	160	180	200	220	240	260	280

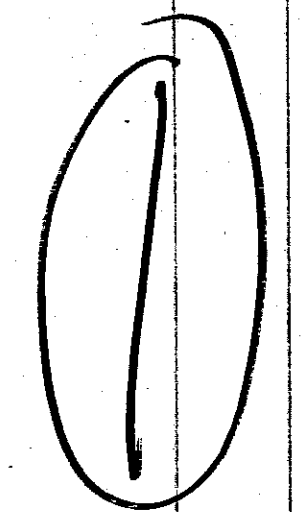


MIXED TO:
 REFUSED
 PLANNING SERVICES CTTEE
 04 NOV 1999
 REFUSAL REE.....

EXISTING
 project 23 POTTERY LANE
OREFELT ASSOCIATES
 5 Haywards Place, London SW11 6V, Tel: 071-238 2181, Fax: 071-238 1128
 title GROUND & ROOF PLAN
 date APRIL 97
 scale 1:150
 plan 3521


Ground floor plan 1/50
 M. J. V. 0121-938-7996

TP/99/720


RECEIVED
- 9 APR 1999
TOWN PLANNING
R.B.K. & C.

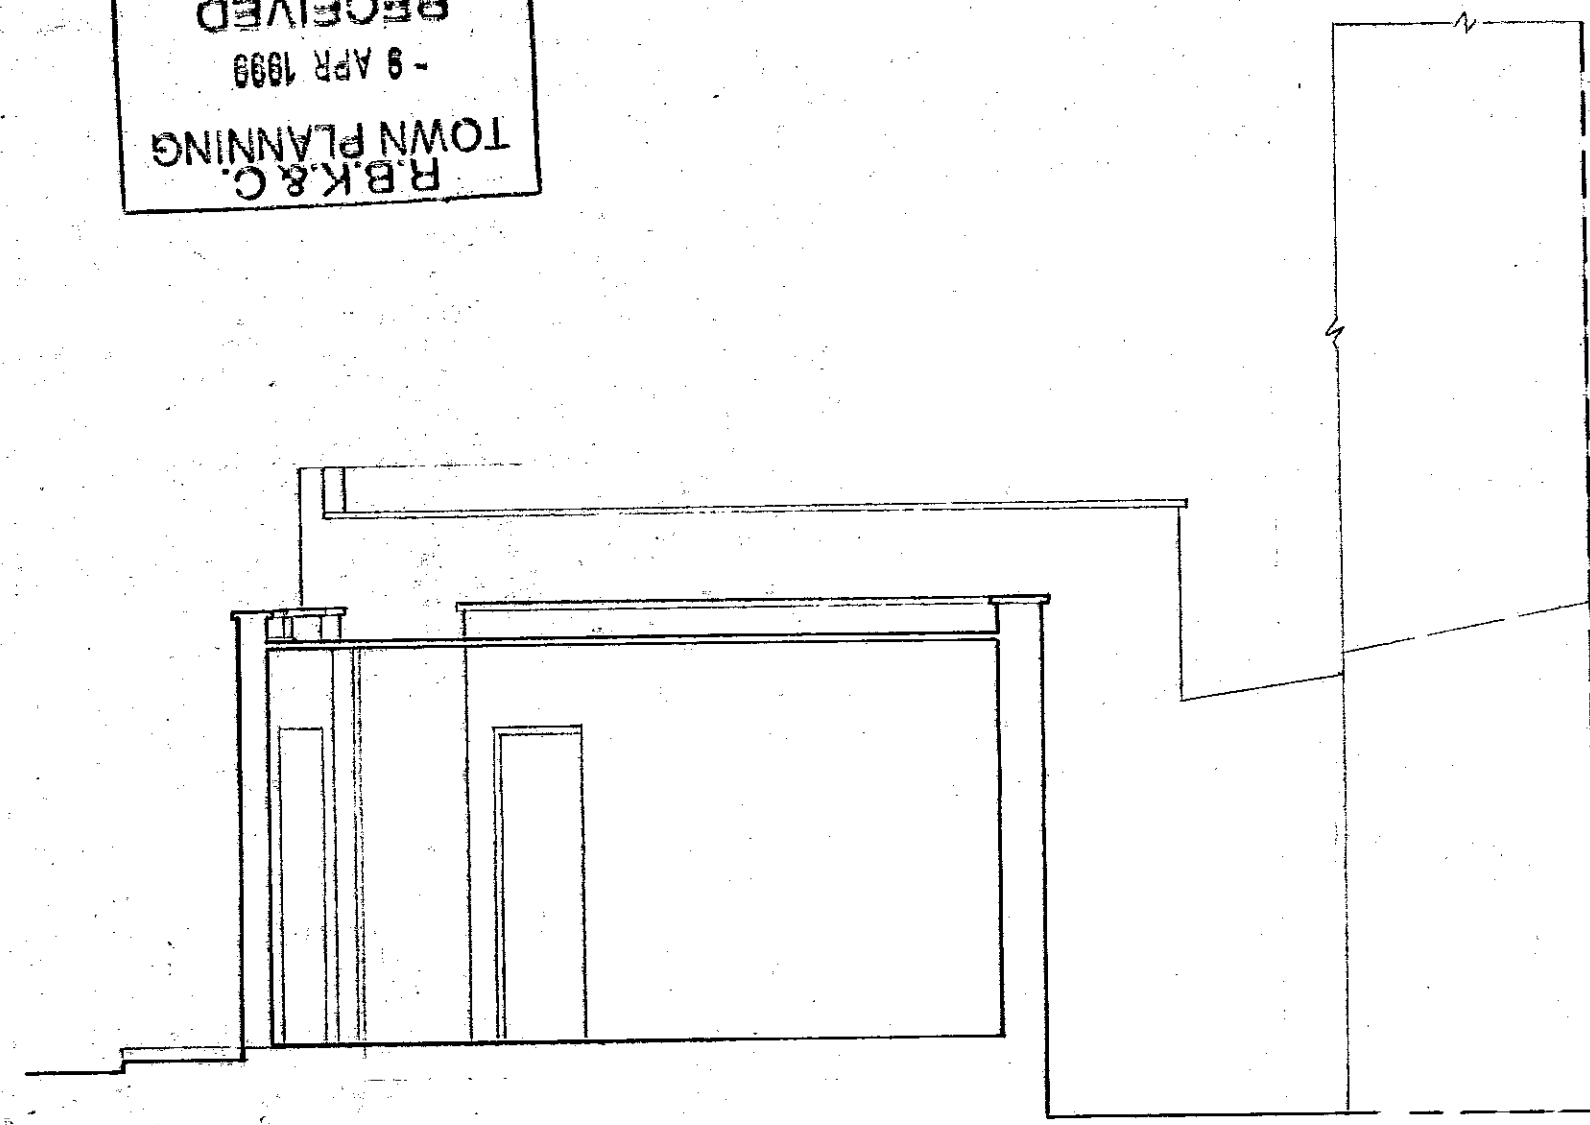


SECTION AA

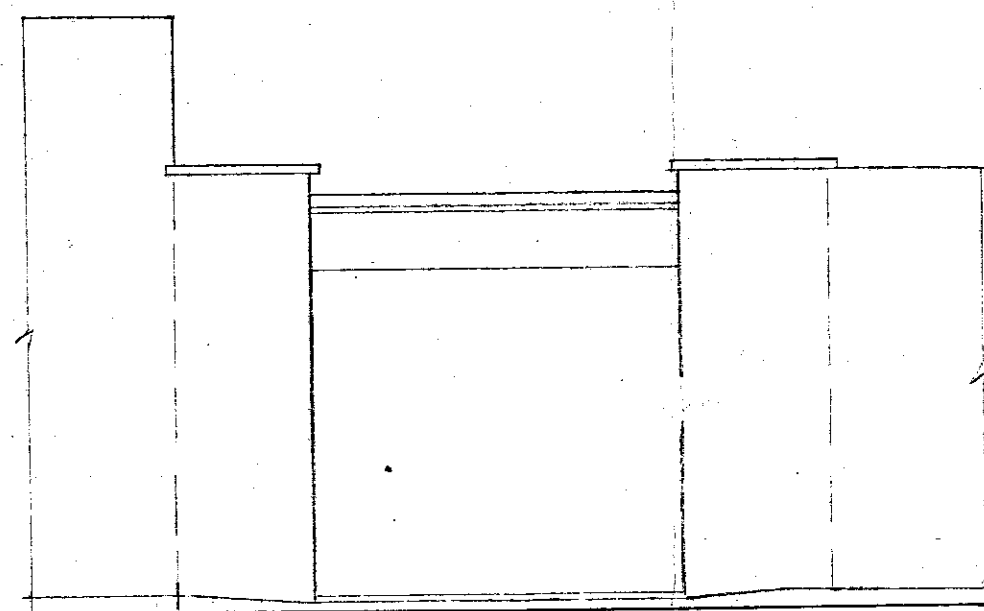


POTTERY LANE ELEVATION

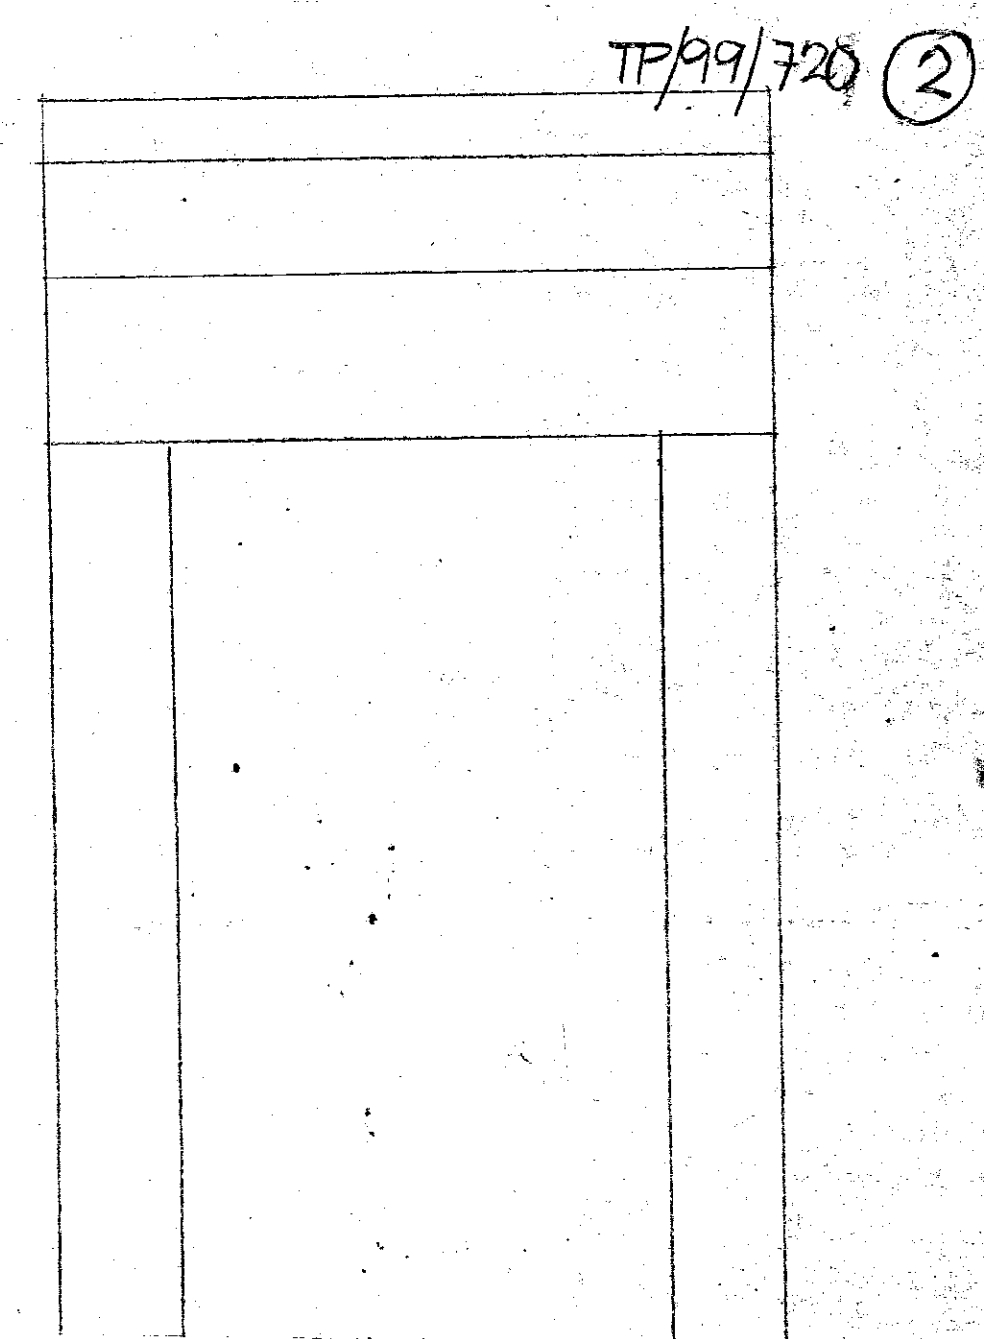

1:1	0	10mm	20	30	40	50	60	70	80	90	100	110
1:100	0	1m	2	3	4	5	6	7	8	9	10	11
1:5	0	100mm	2	3	4	5	6	7	8	9	10	11
1:50	0	1m	2	3	4	5	6	7	8	9	10	11
1:20	0	200mm	4	6	8	10	12	14	16	18	20	22
1:200	0	2m	4	6	8	10	12	14	16	18	20	22
1:1250	0	10m	20	30	40	50	60	70	80	90	100	110
1:2500	0	20m	40	60	80	100	120	140	160	180	200	220

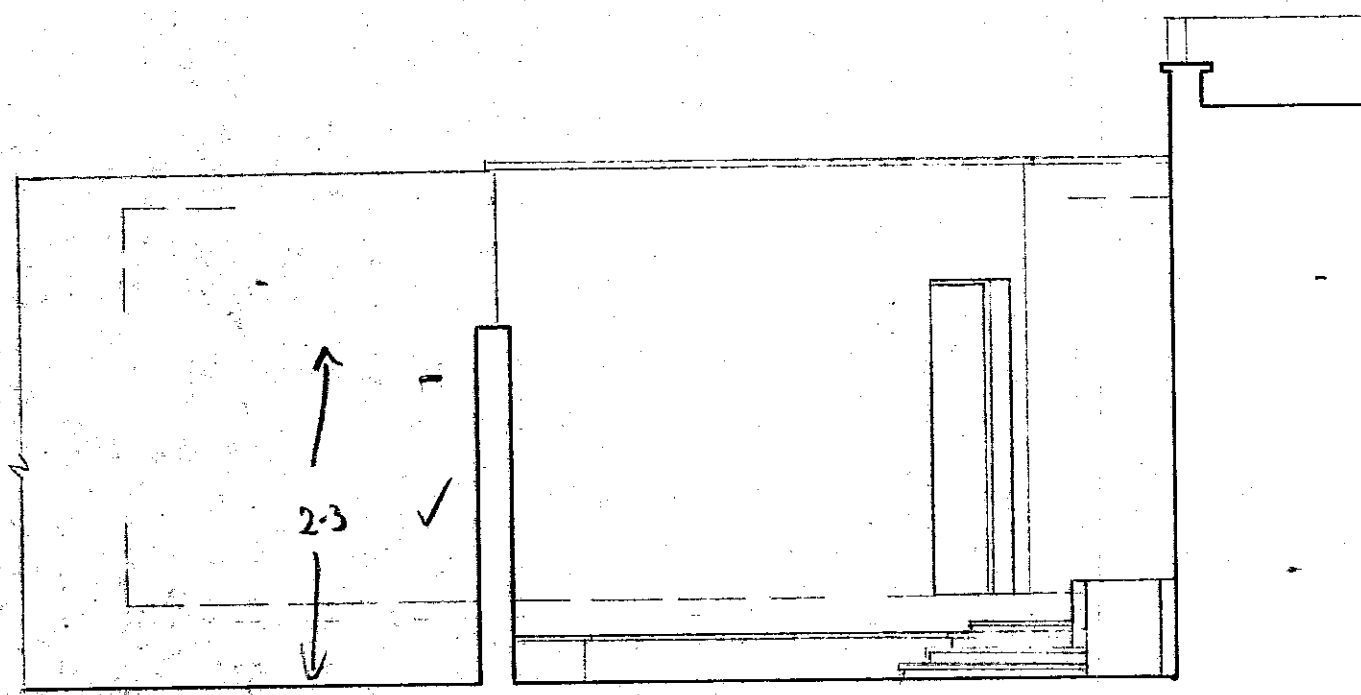

SECTION BB

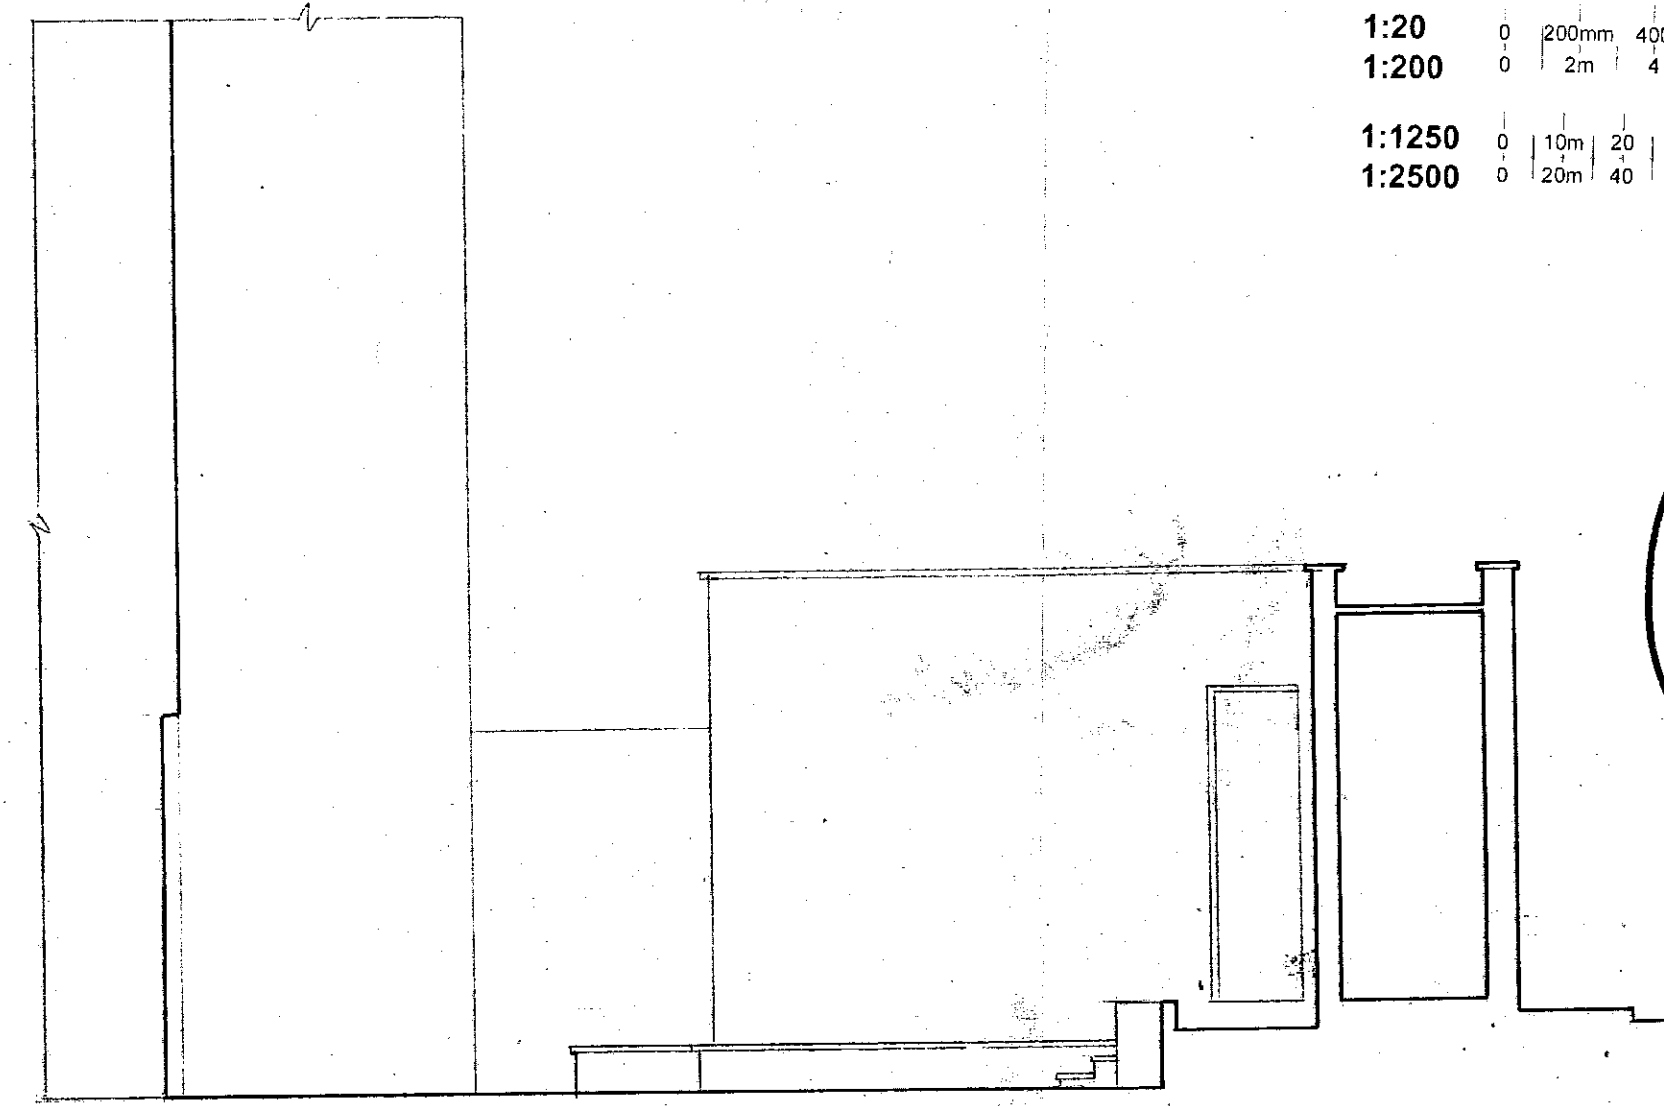

SECTION CC

2


MINDED To:
REFUSED BY
PLANNING SERVICES C/TTEE
04 NOV 1999
REFUSAL REF.....

EXISTING
23 POTTERY LANE
O'NEILL ASSOCIATES
ELEVATION + SECTIONS
APRIL 97 1/50
3621 E-002


M. JUNIOR 0171-951-2996

E-002

RECEIVED
- 9 APR 1999
TOWN PLANNING
R.B.K. & C.

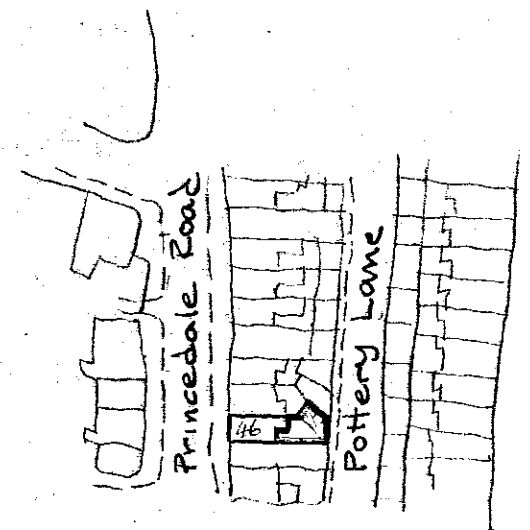

SITE PLAN 1:1250

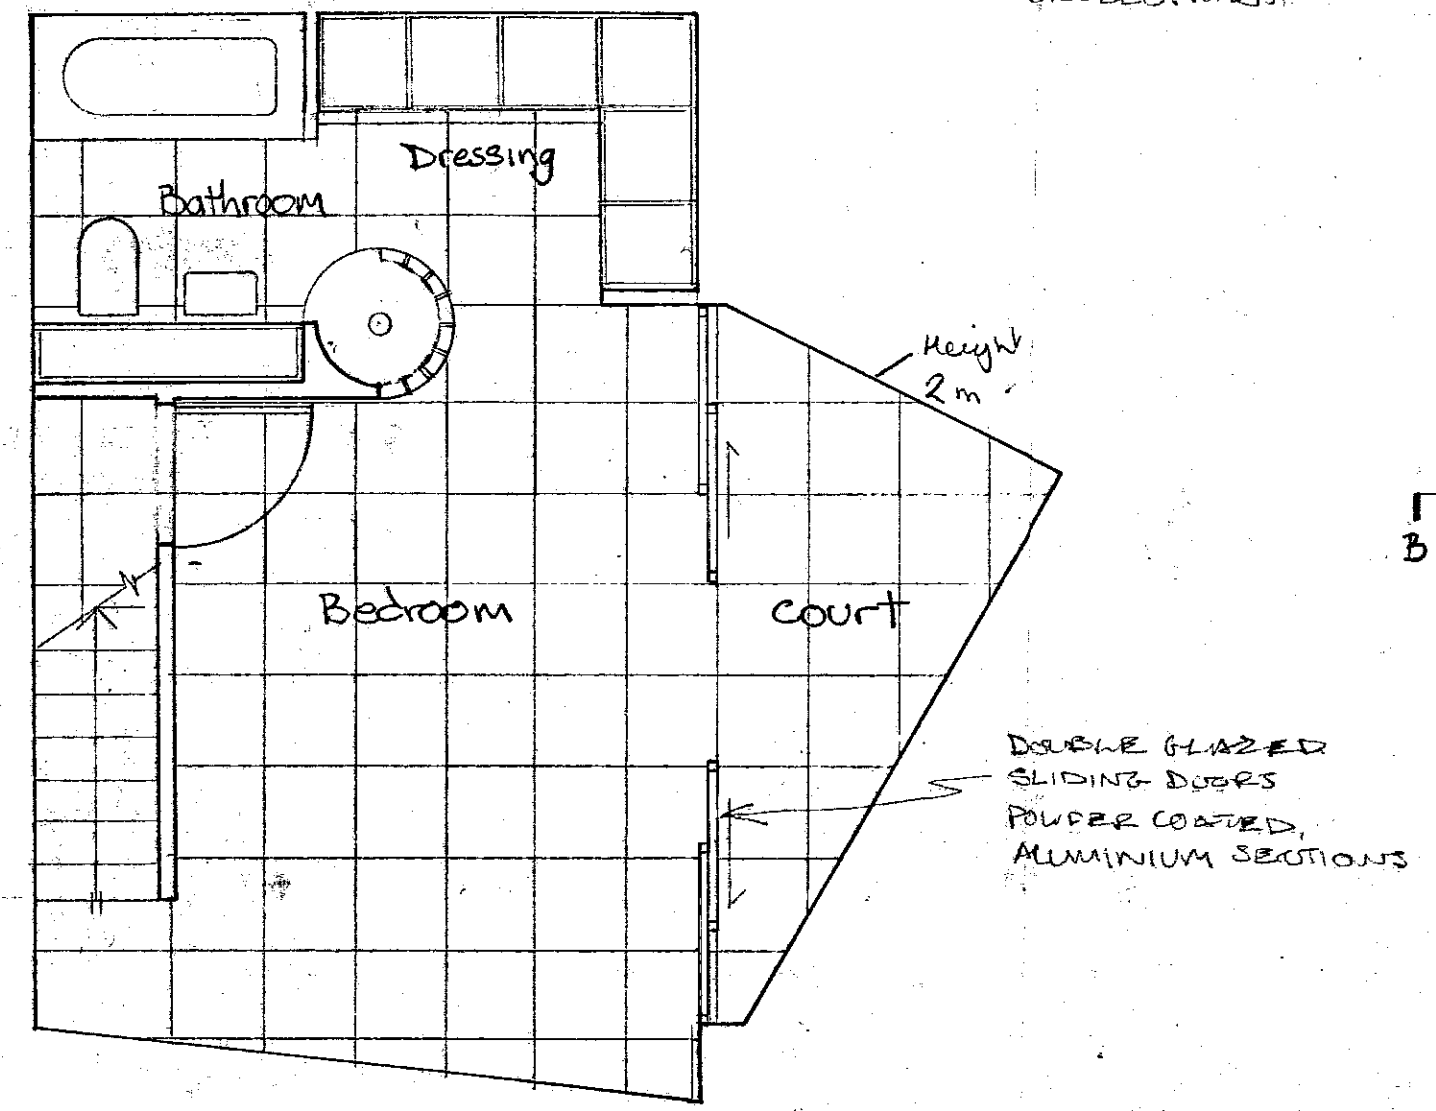


BASEMENT

EXTENT OF NEW DEVELOPMENT

DOUBLE GLAZED SLIDING DOORS
POWDER COATED ALUMINIUM SECTIONS

LONDON STOCK BRICK

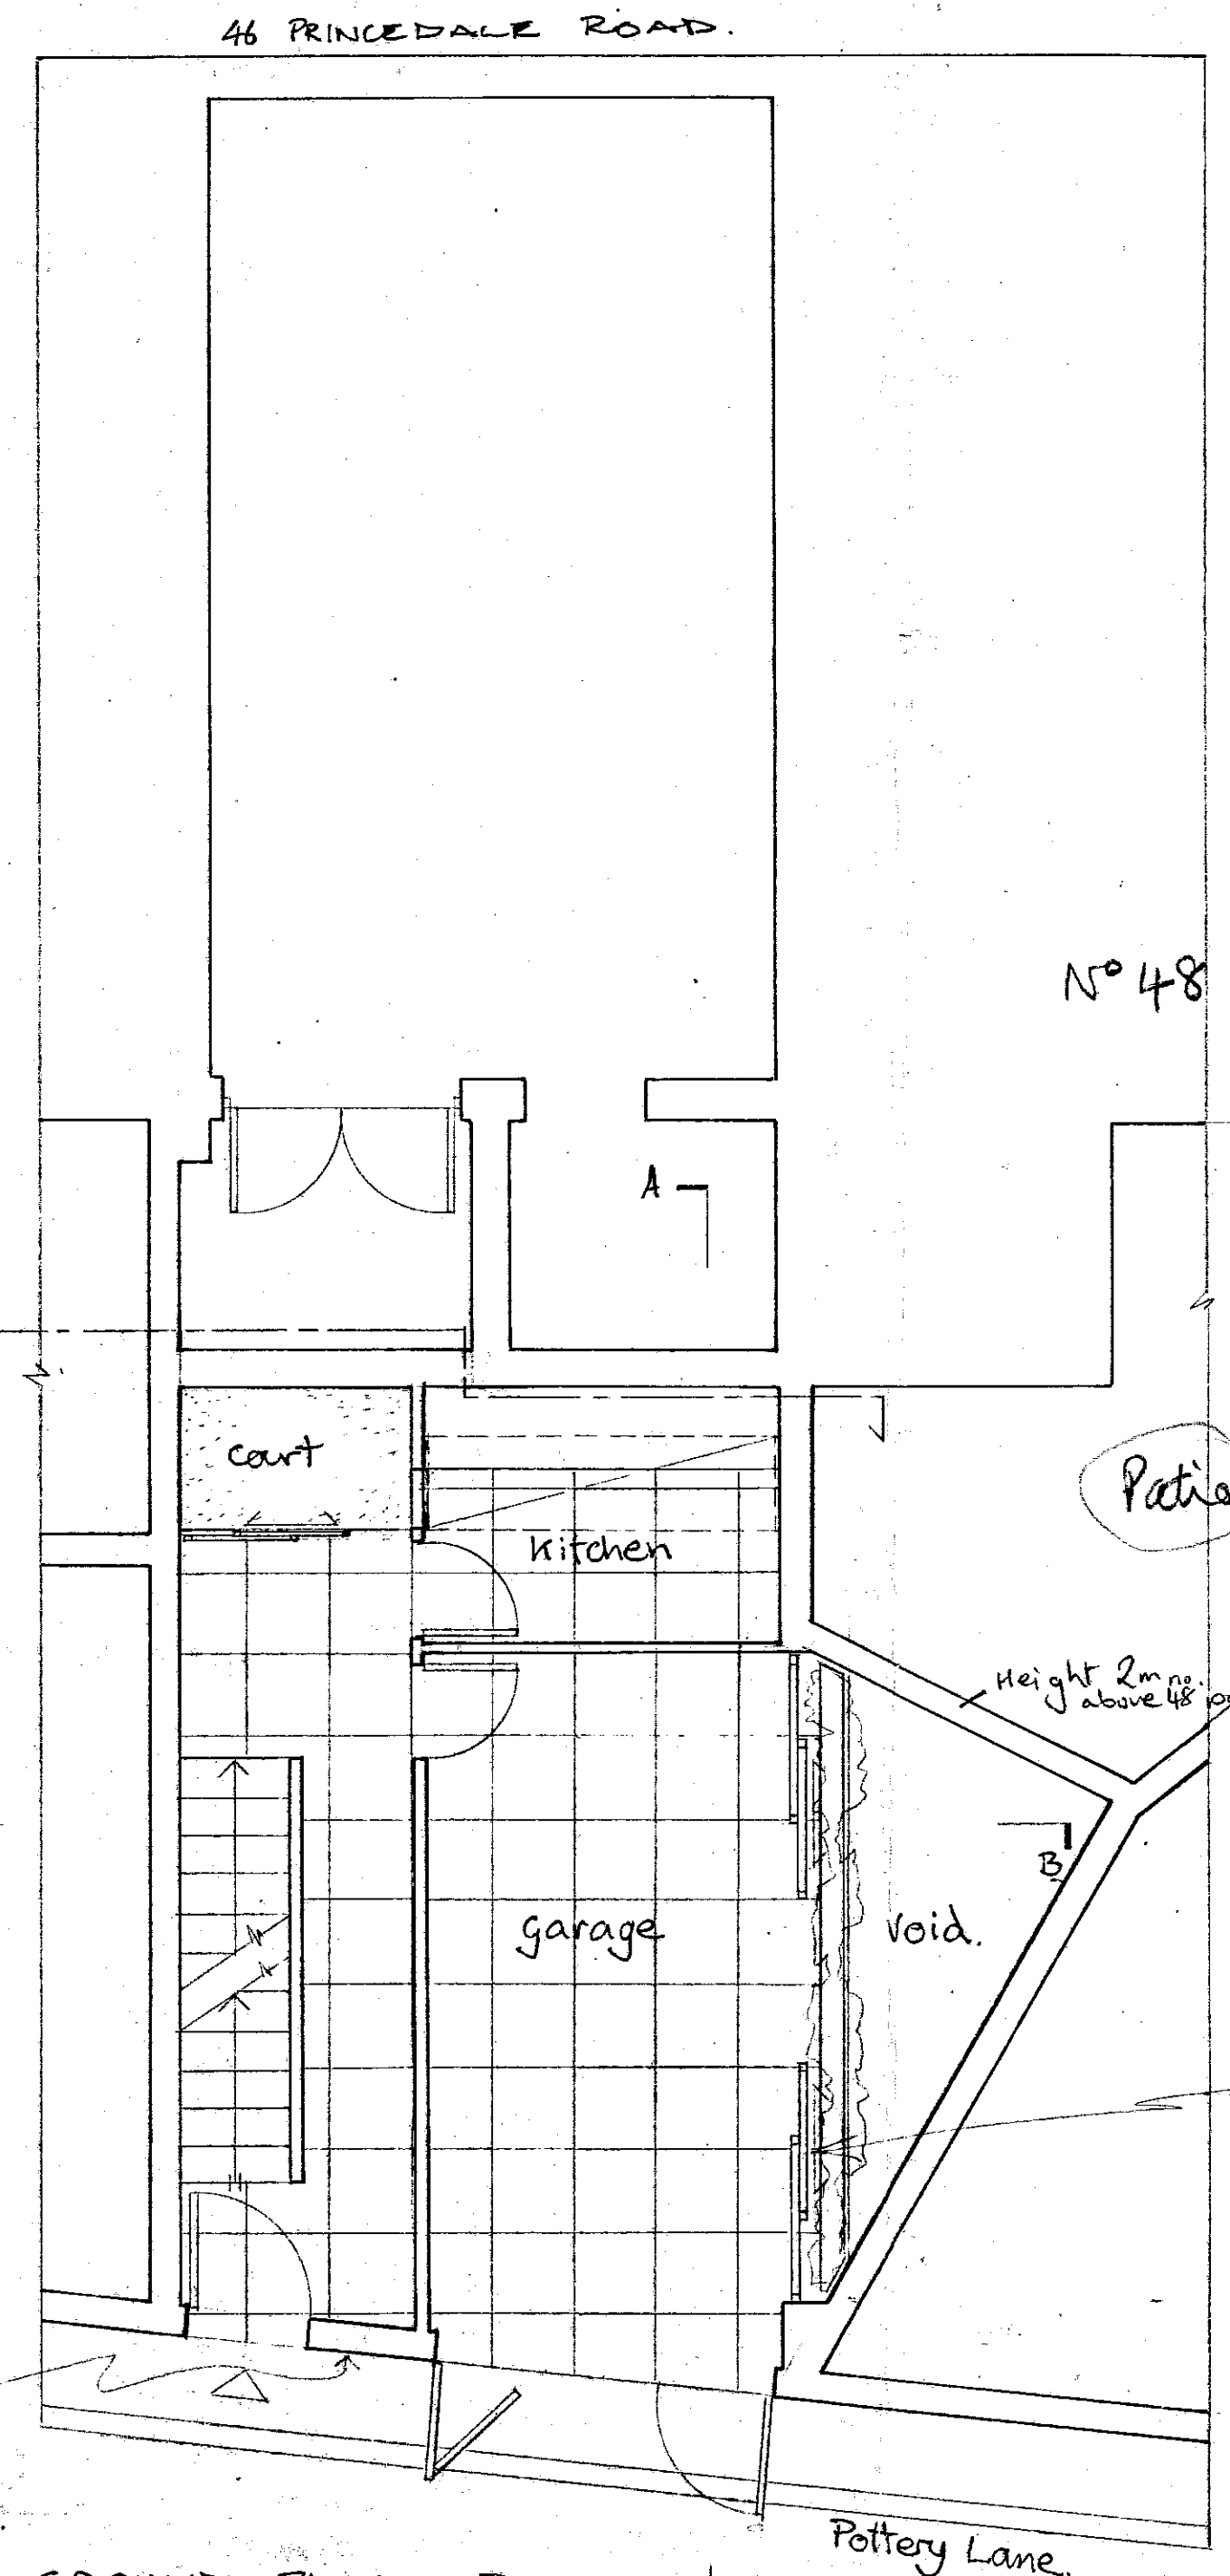

GROUND FLOOR PLAN.

Nº 48

1:1	0	10mm	20	30	40	50	60	70	80	90	100	110
1:100	0	1m	2	3	4	5	6	7	8	9	10	11
1:5	0	100mm	200	300	400	500						
1:50	0	1m	2	3	4	5						
1:20	0	200mm	400	600	800	1000	1200	1400	1600	1800	2000	2200
1:200	0	2m	4	6	8	10	12	14	16	18	20	22
1:1250	0	10m	20	30	40	50	60	70	80	90	100	110
1:2500	0	20m	40	60	80	100	120	140	160	180	200	220

3


MIND TO:
REFUSED BY
PLANNING SERVICES CTTEE
04 NOV 1999
REFUSAL REF.....

MURANDA DUNLOP
8 PEMBROKE MANS. ST 21-938-2996
LONDON W8 6ER
23 POTTEEN LANE
FELT ASSOCIATES
PLANNING CONSULTANTS
280797
1:50
3521
Basement + ground floor plan


1/50

RECEIVED
- 9 APR 1999
TOWN PLANNING
R.B.K. & C.

TP/99/720 (4)

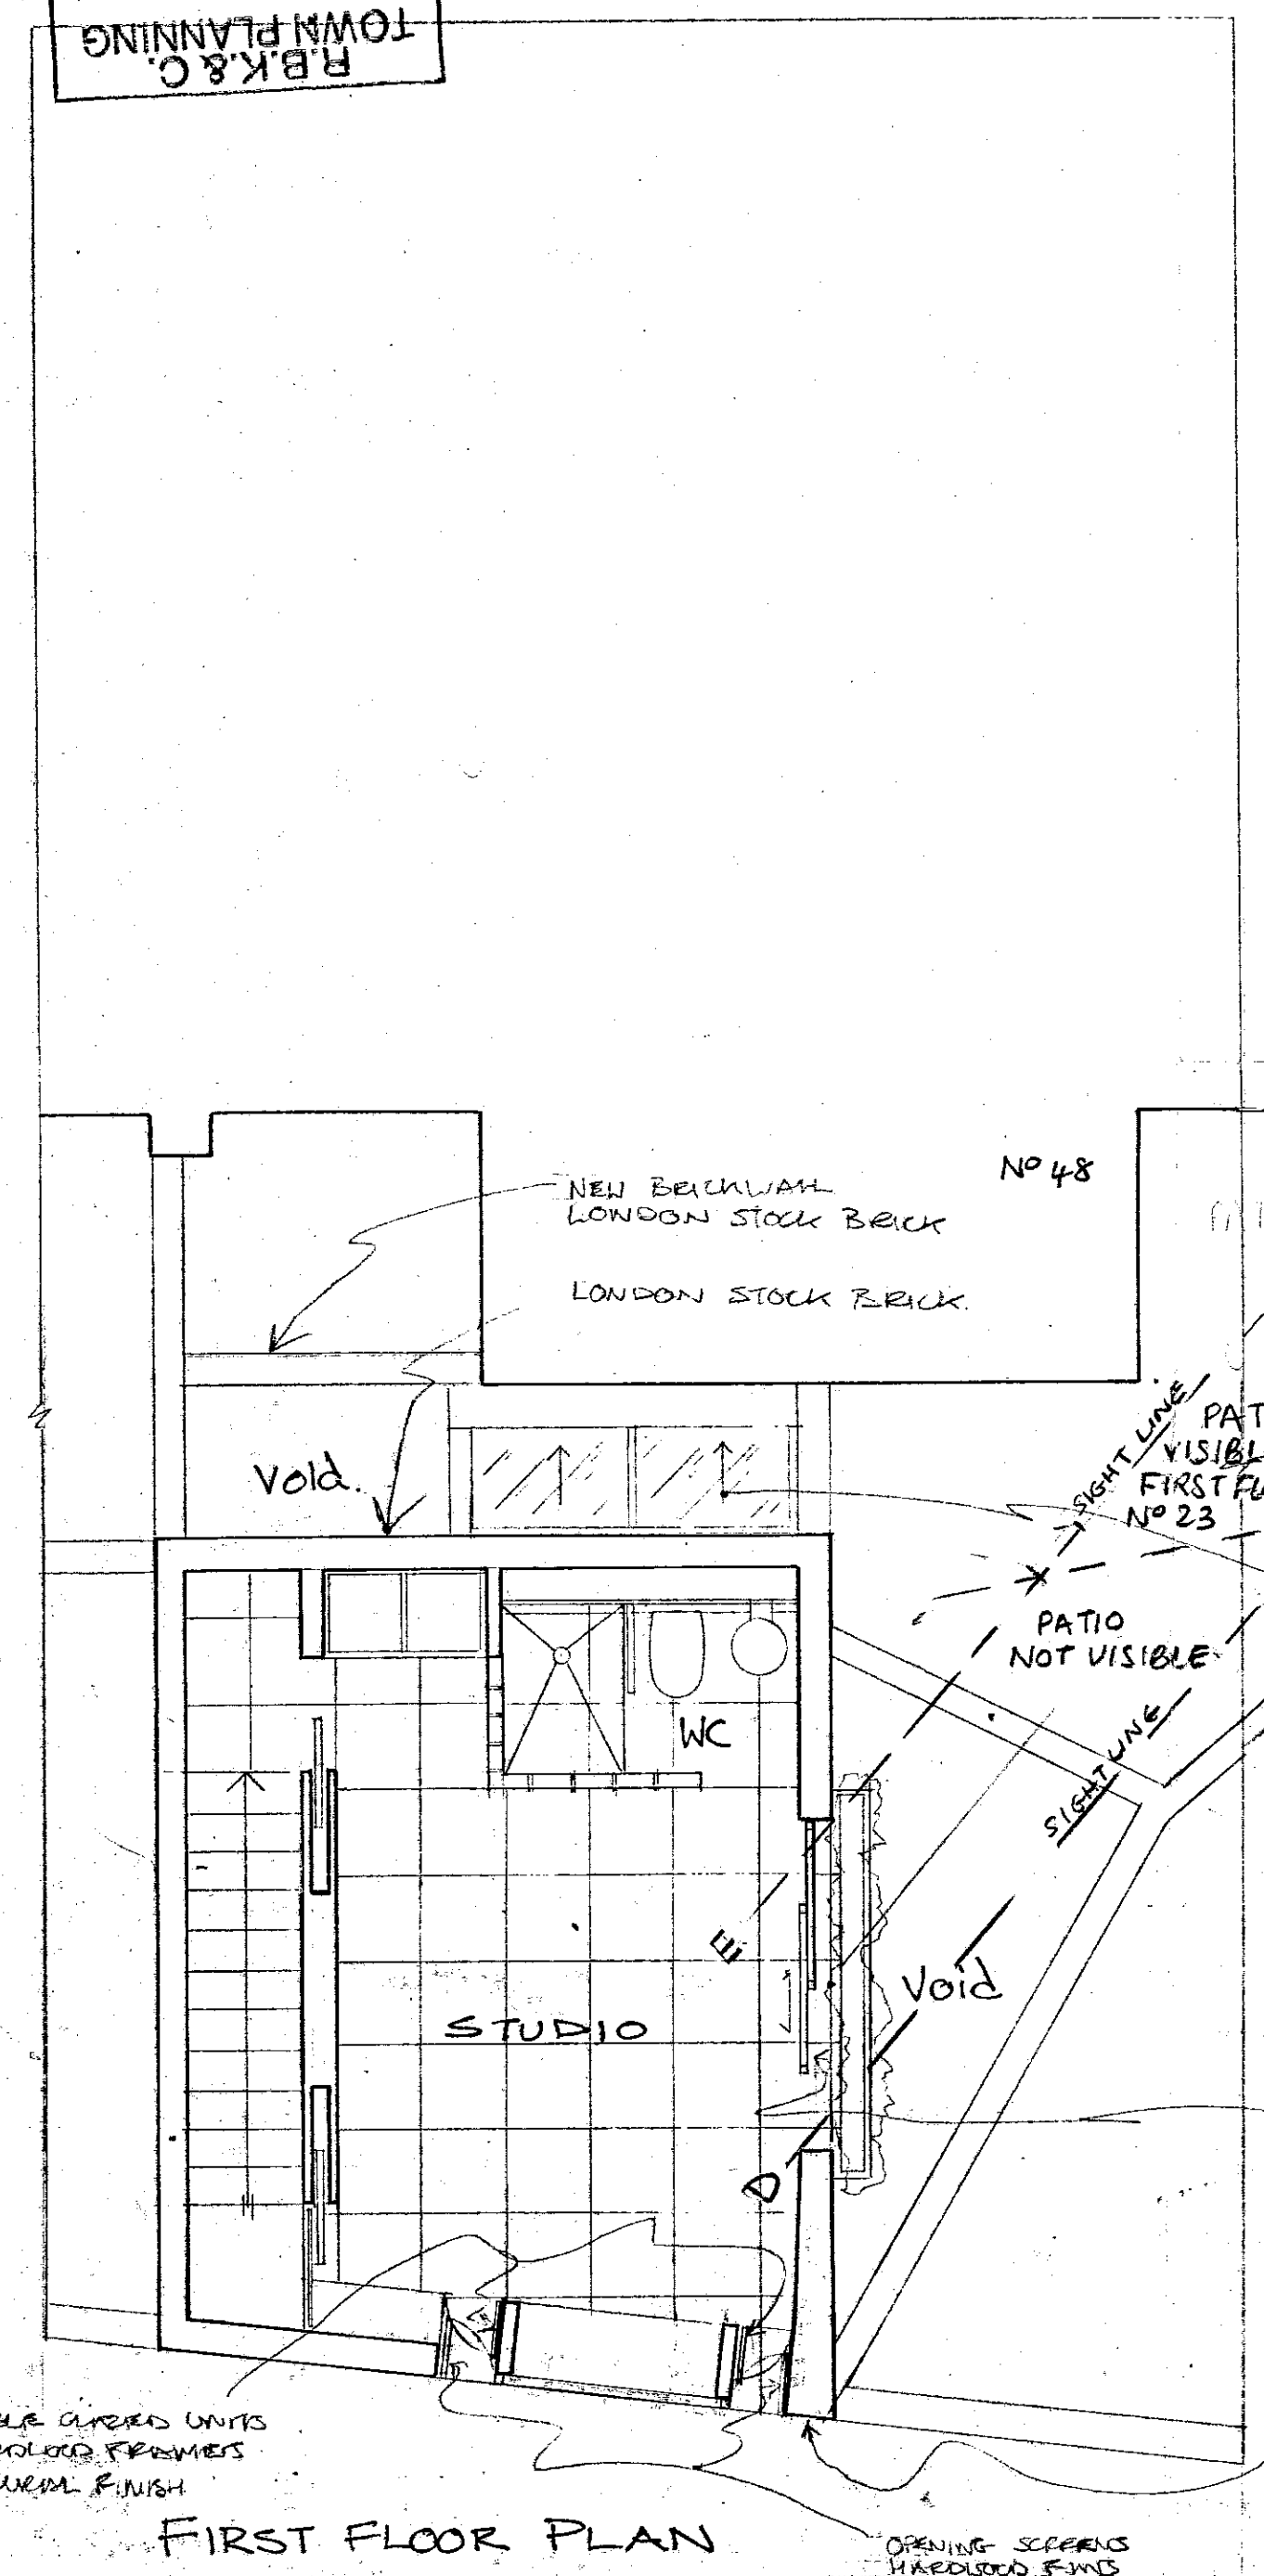

FIRST FLOOR PLAN

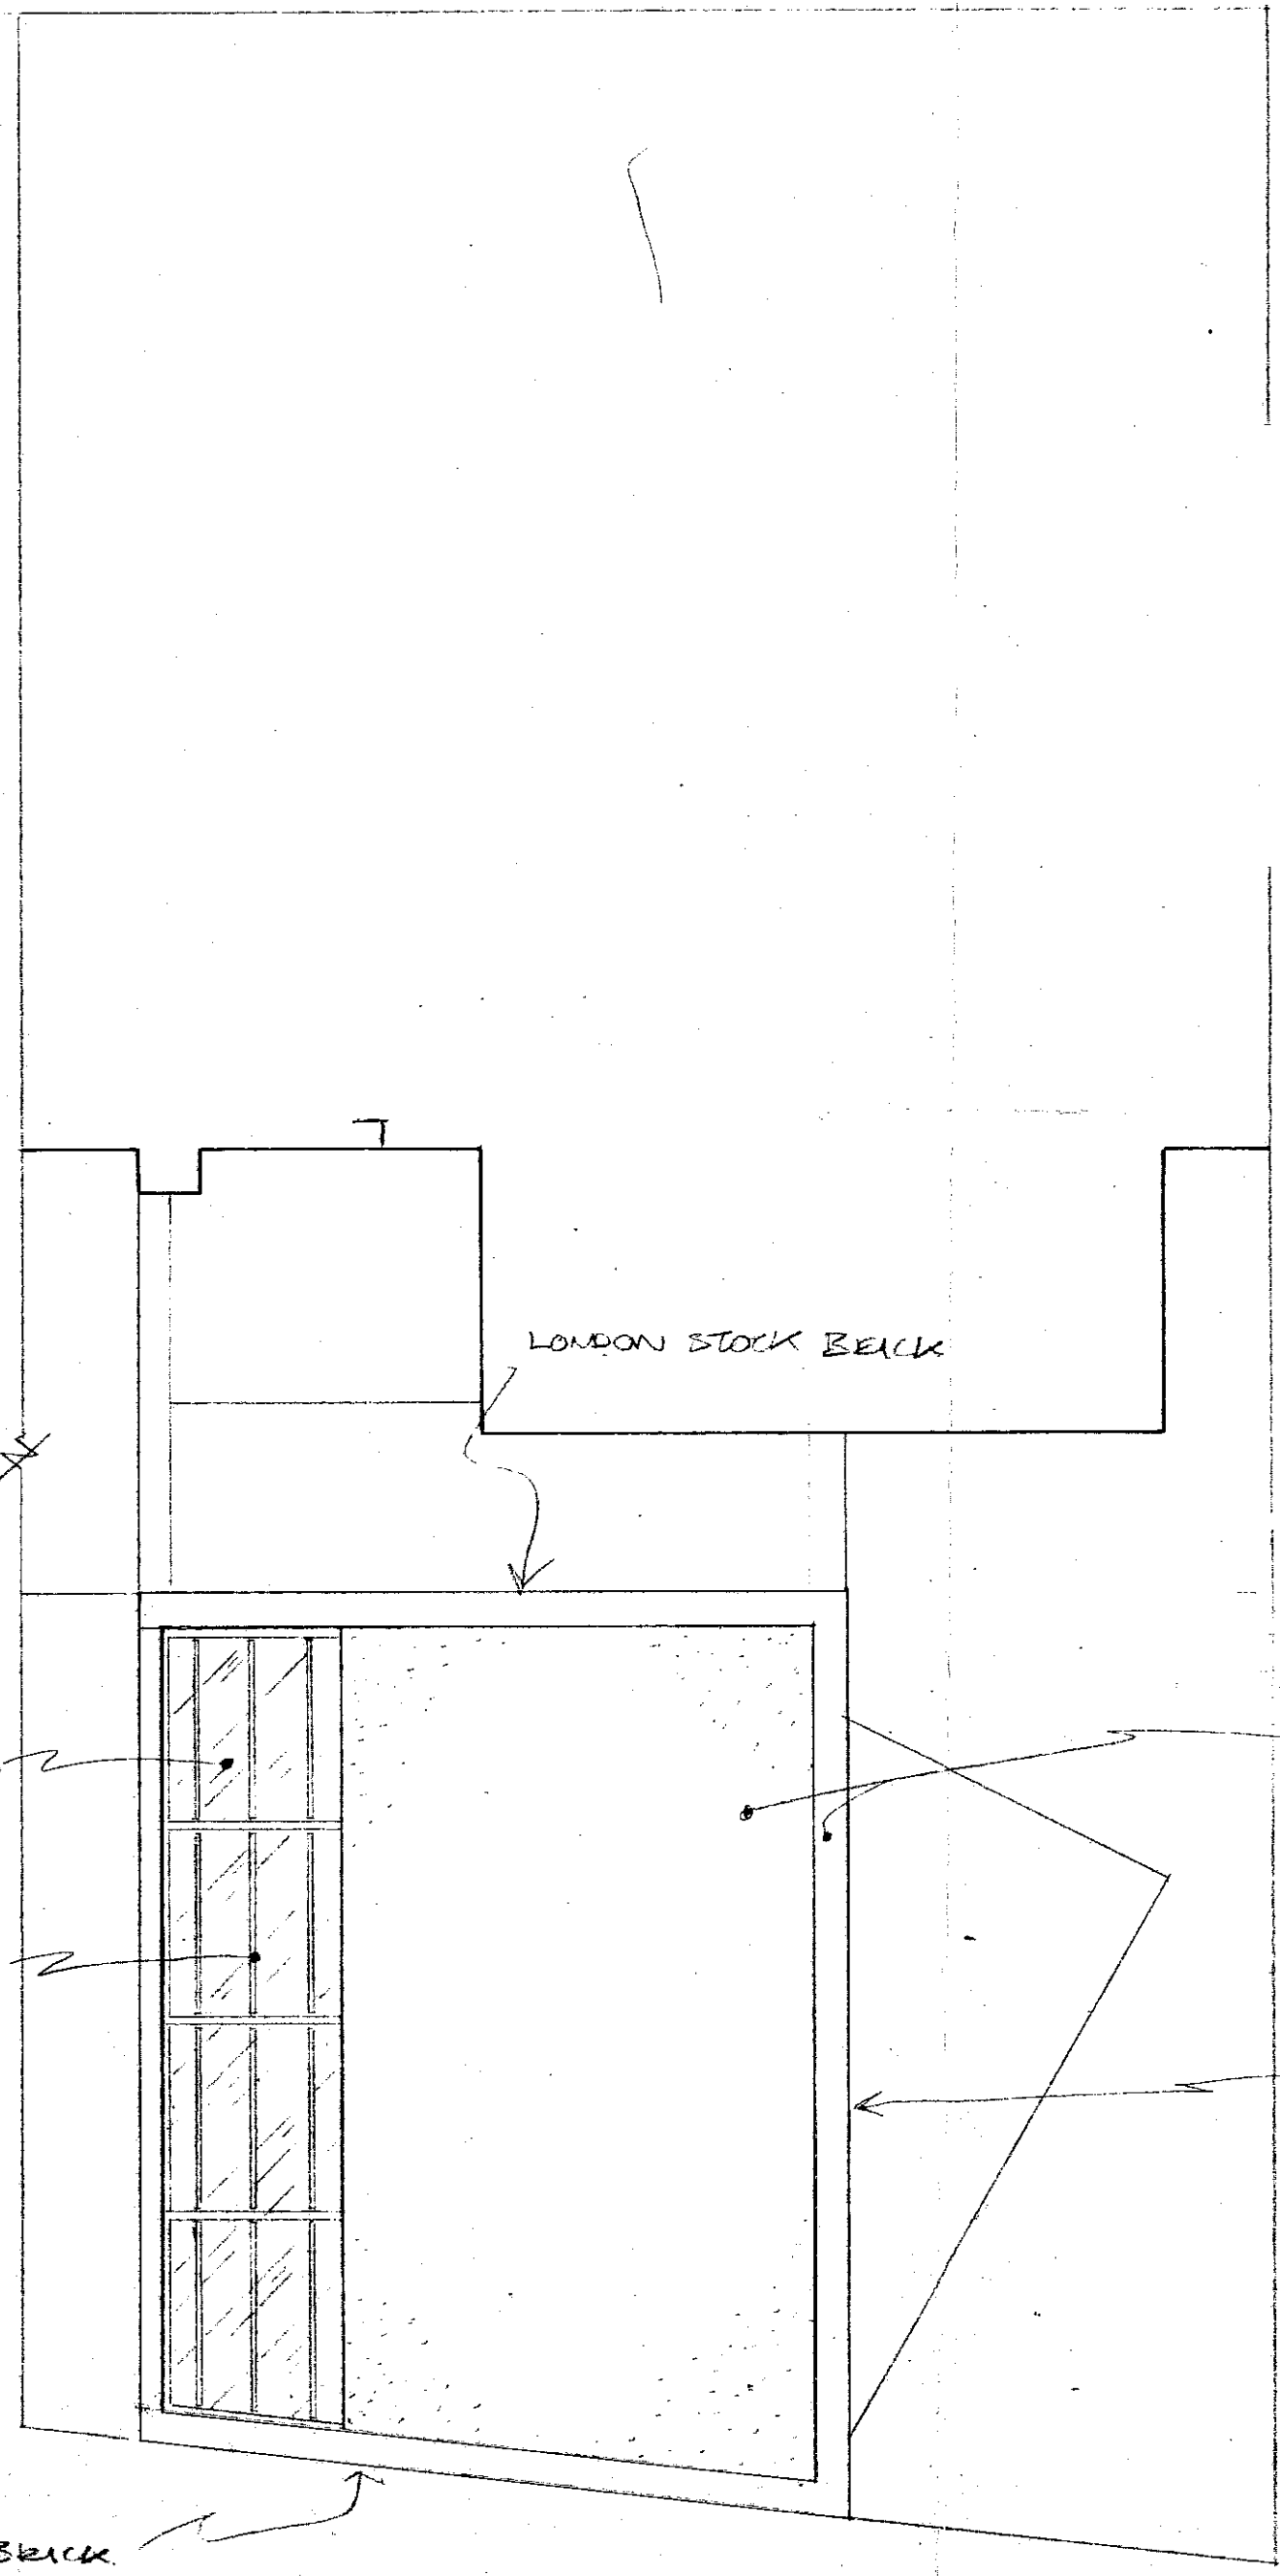

ROOF PLAN

1:1	0	10mm	20	30	40	50	60	70	80	90	100	110
1:100	0	1m	2	3	4	5	6	7	8	9	10	11
1:5	0	100mm										
1:50	0	1m										
1:20	0	200mm	400	600	800	1000	1200	1400	1600	1800	2000	2200
1:200	0	2m	4	6	8	10	12	14	16	18	20	22
1:1250	0	10m	20	30	40	50	60	70	80	90	100	110
1:2500	0	20m	40	60	80	100	120	140	160	180	200	220

SARNA MEMBRANE
+ SOLAR REFLECTIVE
PEBBLES
CONCRETE COPINGS



(4)

LONDON STOCK BRICK

MINDED TO:
REFUSED BY
PLANNING SERVICES CTTEE
04 NOV 1999
REFUSAL REF


23 POTEM LANE
PETA ASSOCIATES
First Floor PLAN
28/07/99 1/50
PROJ. TP-027
DUNED 017 938-2996

5

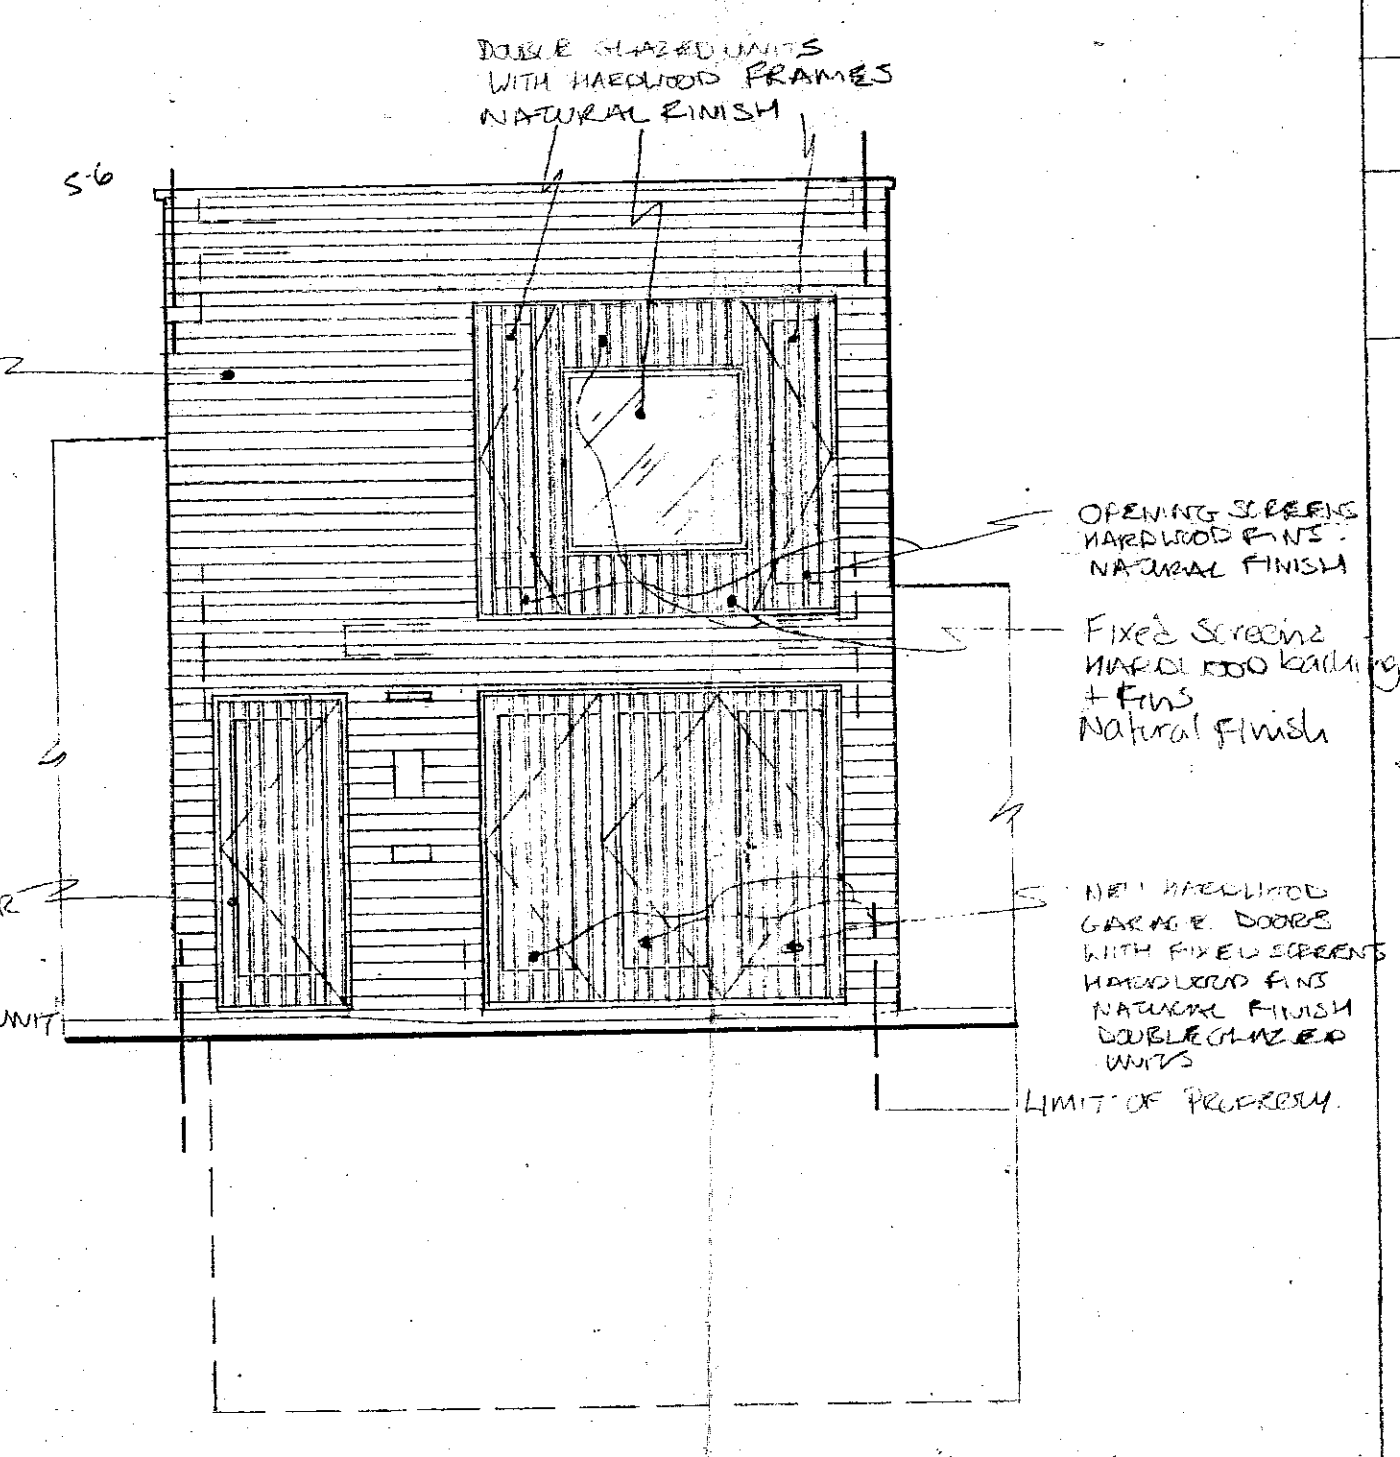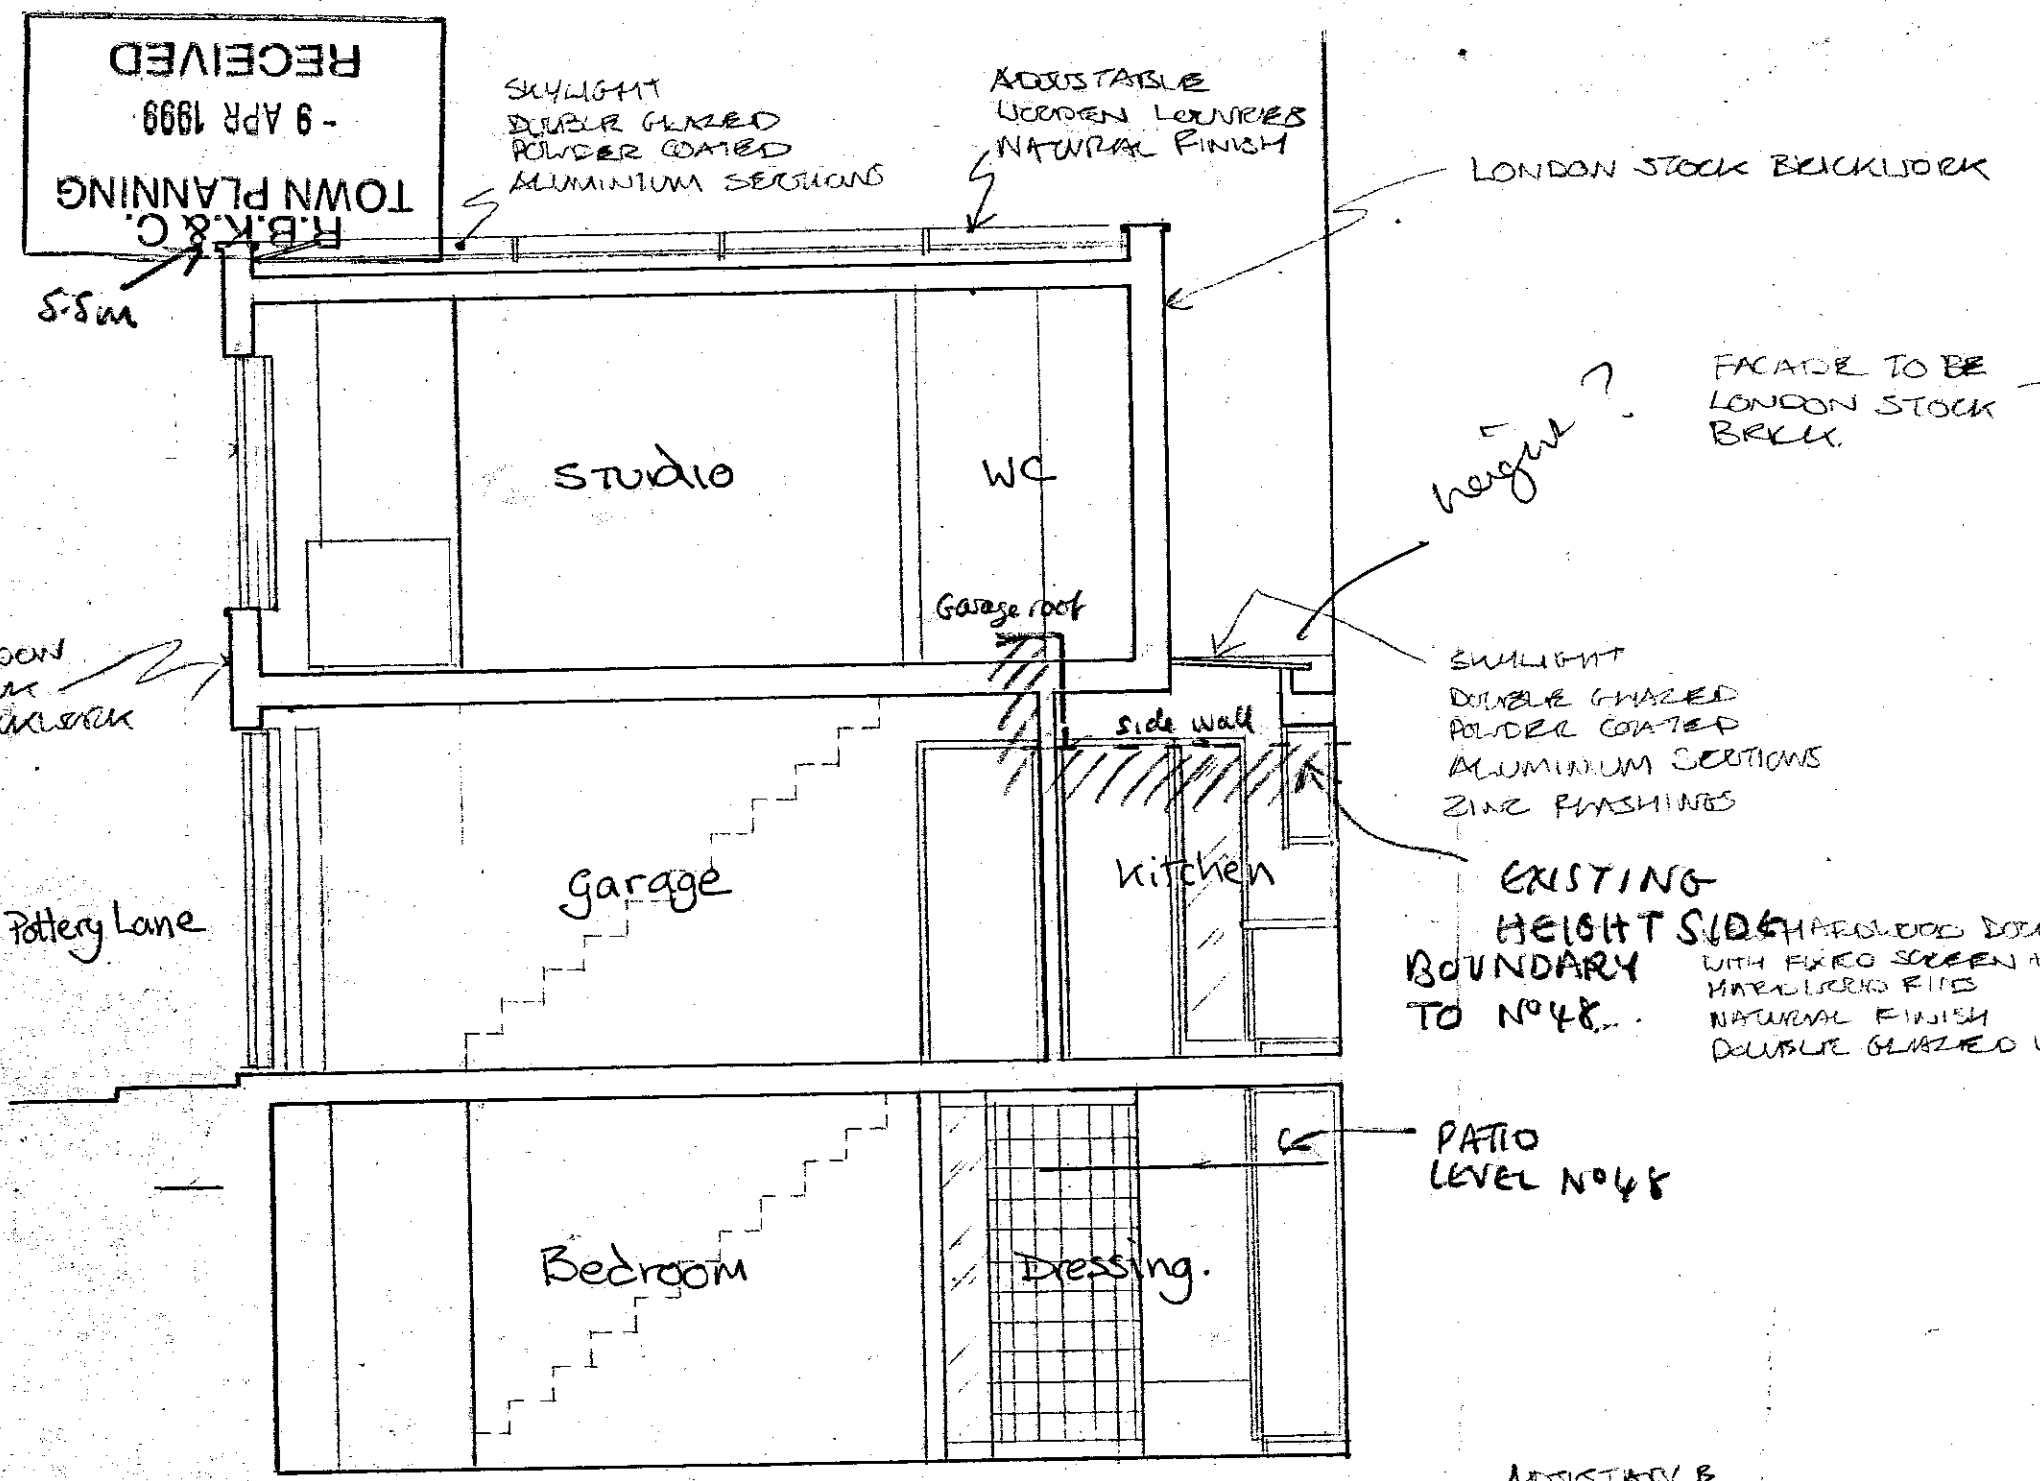

SECTION AA

POTTERY LANE ELEVATION

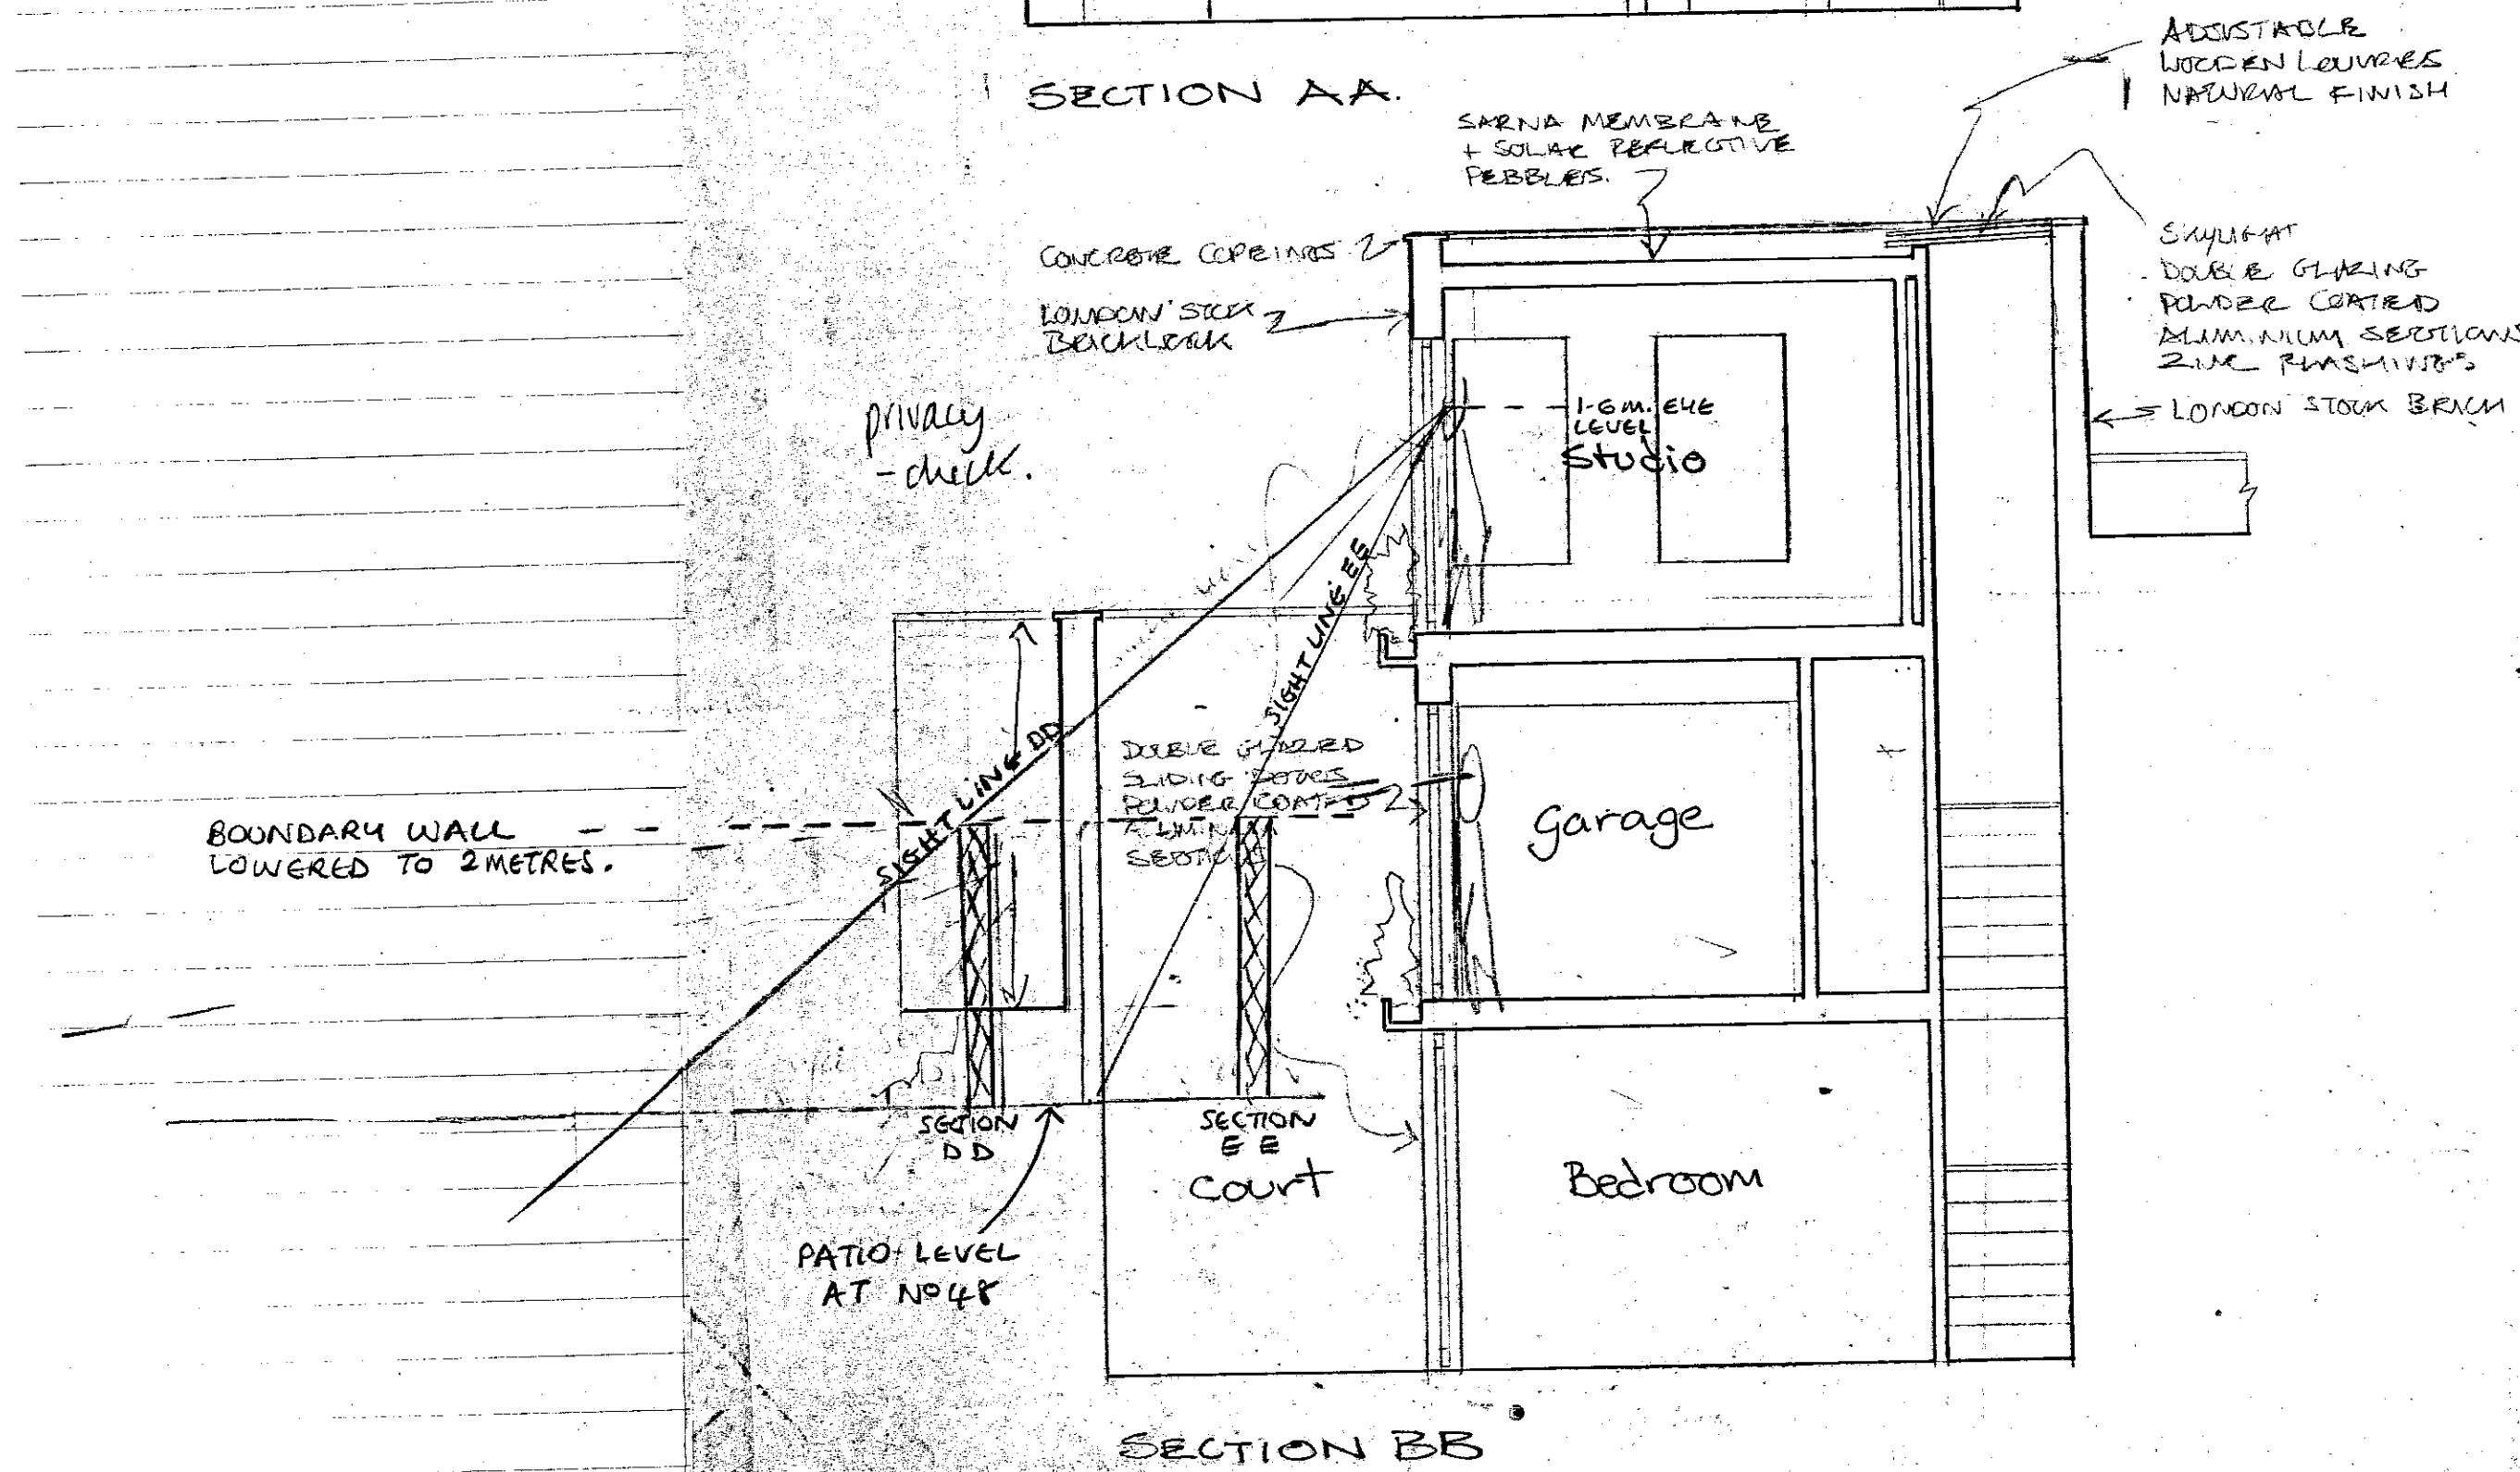

SECTION BB

1:1	0	10	20	30	40	50	60	70	80	90	100	110			
1:100	0	1m	2	3	4	5	6	7	8	9	10	11			
1:5	0	100mm	200	300	400	500									
1:50	0	1m	2	3	4	5									
1:20	0	200mm	400	600	800	1000	1200	1400	1600	1800	2000	2200			
1:200	0	2m	4	6	8	10	12	14	16	18	20	22			
1:1250	0	10m	20	30	40	50	60	70	80	90	100	110	120	130	140
1:2500	0	20m	40	60	80	100	120	140	160	180	200	220	240	260	280

MINDED TO
 REFUSED BY
 PLANNING SERVICES CTFEE
 04 NOV 1999
 REFUSAL REF...

23 POTTERY LANE
 VEJAS ASSOCIATES
 SECTIONS + ELEVATION
 28.07.99
 3521 (150)
 JUNLUP 071-938-2996