



**NOTES** COPYRIGHT RESERVED  
 ALL DIMENSIONS TO BE CHECKED ON SITE  
 DO NOT SCALE THIS DRAWING  
 ALL WORK TO COMPLY WITH THE APPROPRIATE  
 CODE OF PRACTICE AND BUILDING REGS  
 NO WORK IS TO EXTEND OVER ADJOINING  
 PROPERTIES WITHOUT EXPRESS  
 INSTRUCTIONS


1:1	0	10mm	20	30	40	50	60	70	80	90	100	110
1:100	0	1m	2	3	4	5	6	7	8	9	10	11
1:5	0	100mm	200	300	400	500						
1:50	0	1m	2	3	4	5						
1:20	0	200mm	400	600	800	1000	1200	1400	1600	1800	2000	2200
1:200	0	2m	4	6	8	10	12	14	16	18	20	22
1:1250	0	10m	20	30	40	50	60	70	80	90	100	110
1:2500	0	20m	40	60	80	100	120	140	160	180	200	220

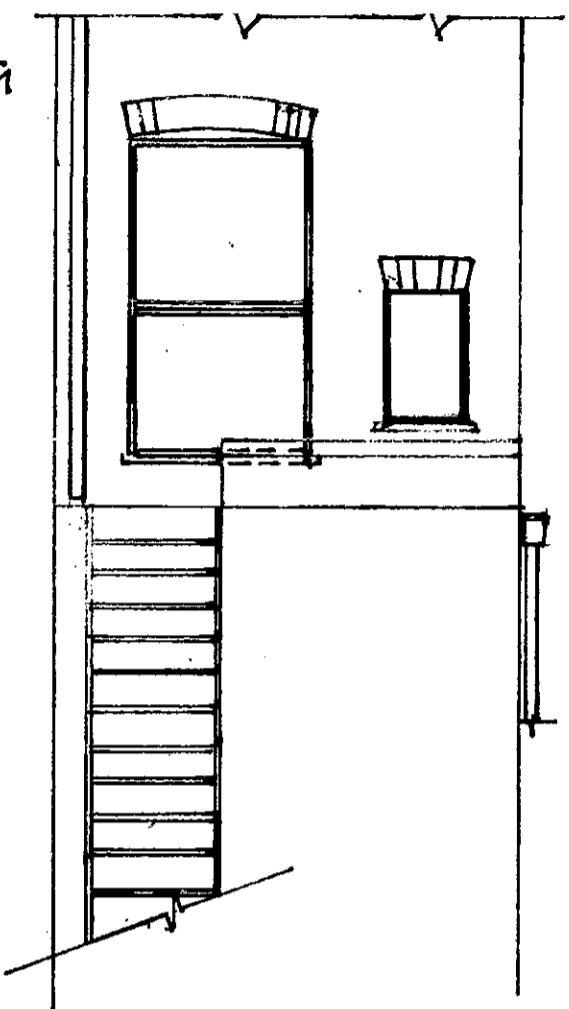

EXISTING REAR ELEVATION

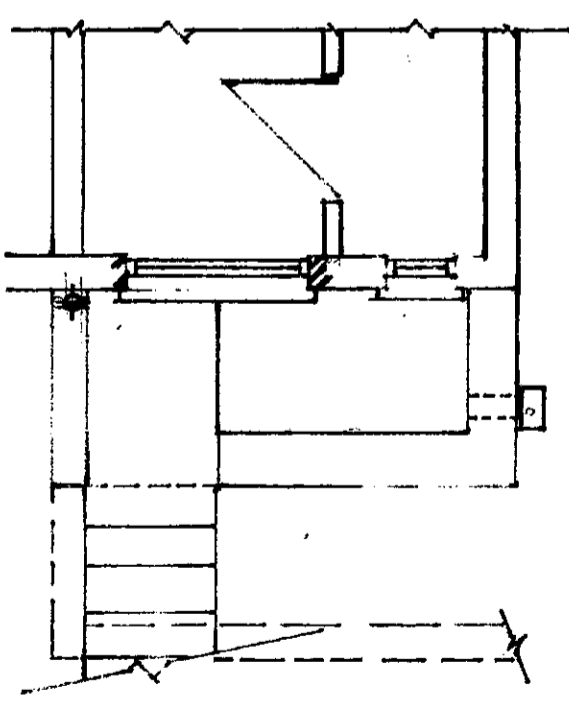


EXISTING PLAN (REAR BALCONY)

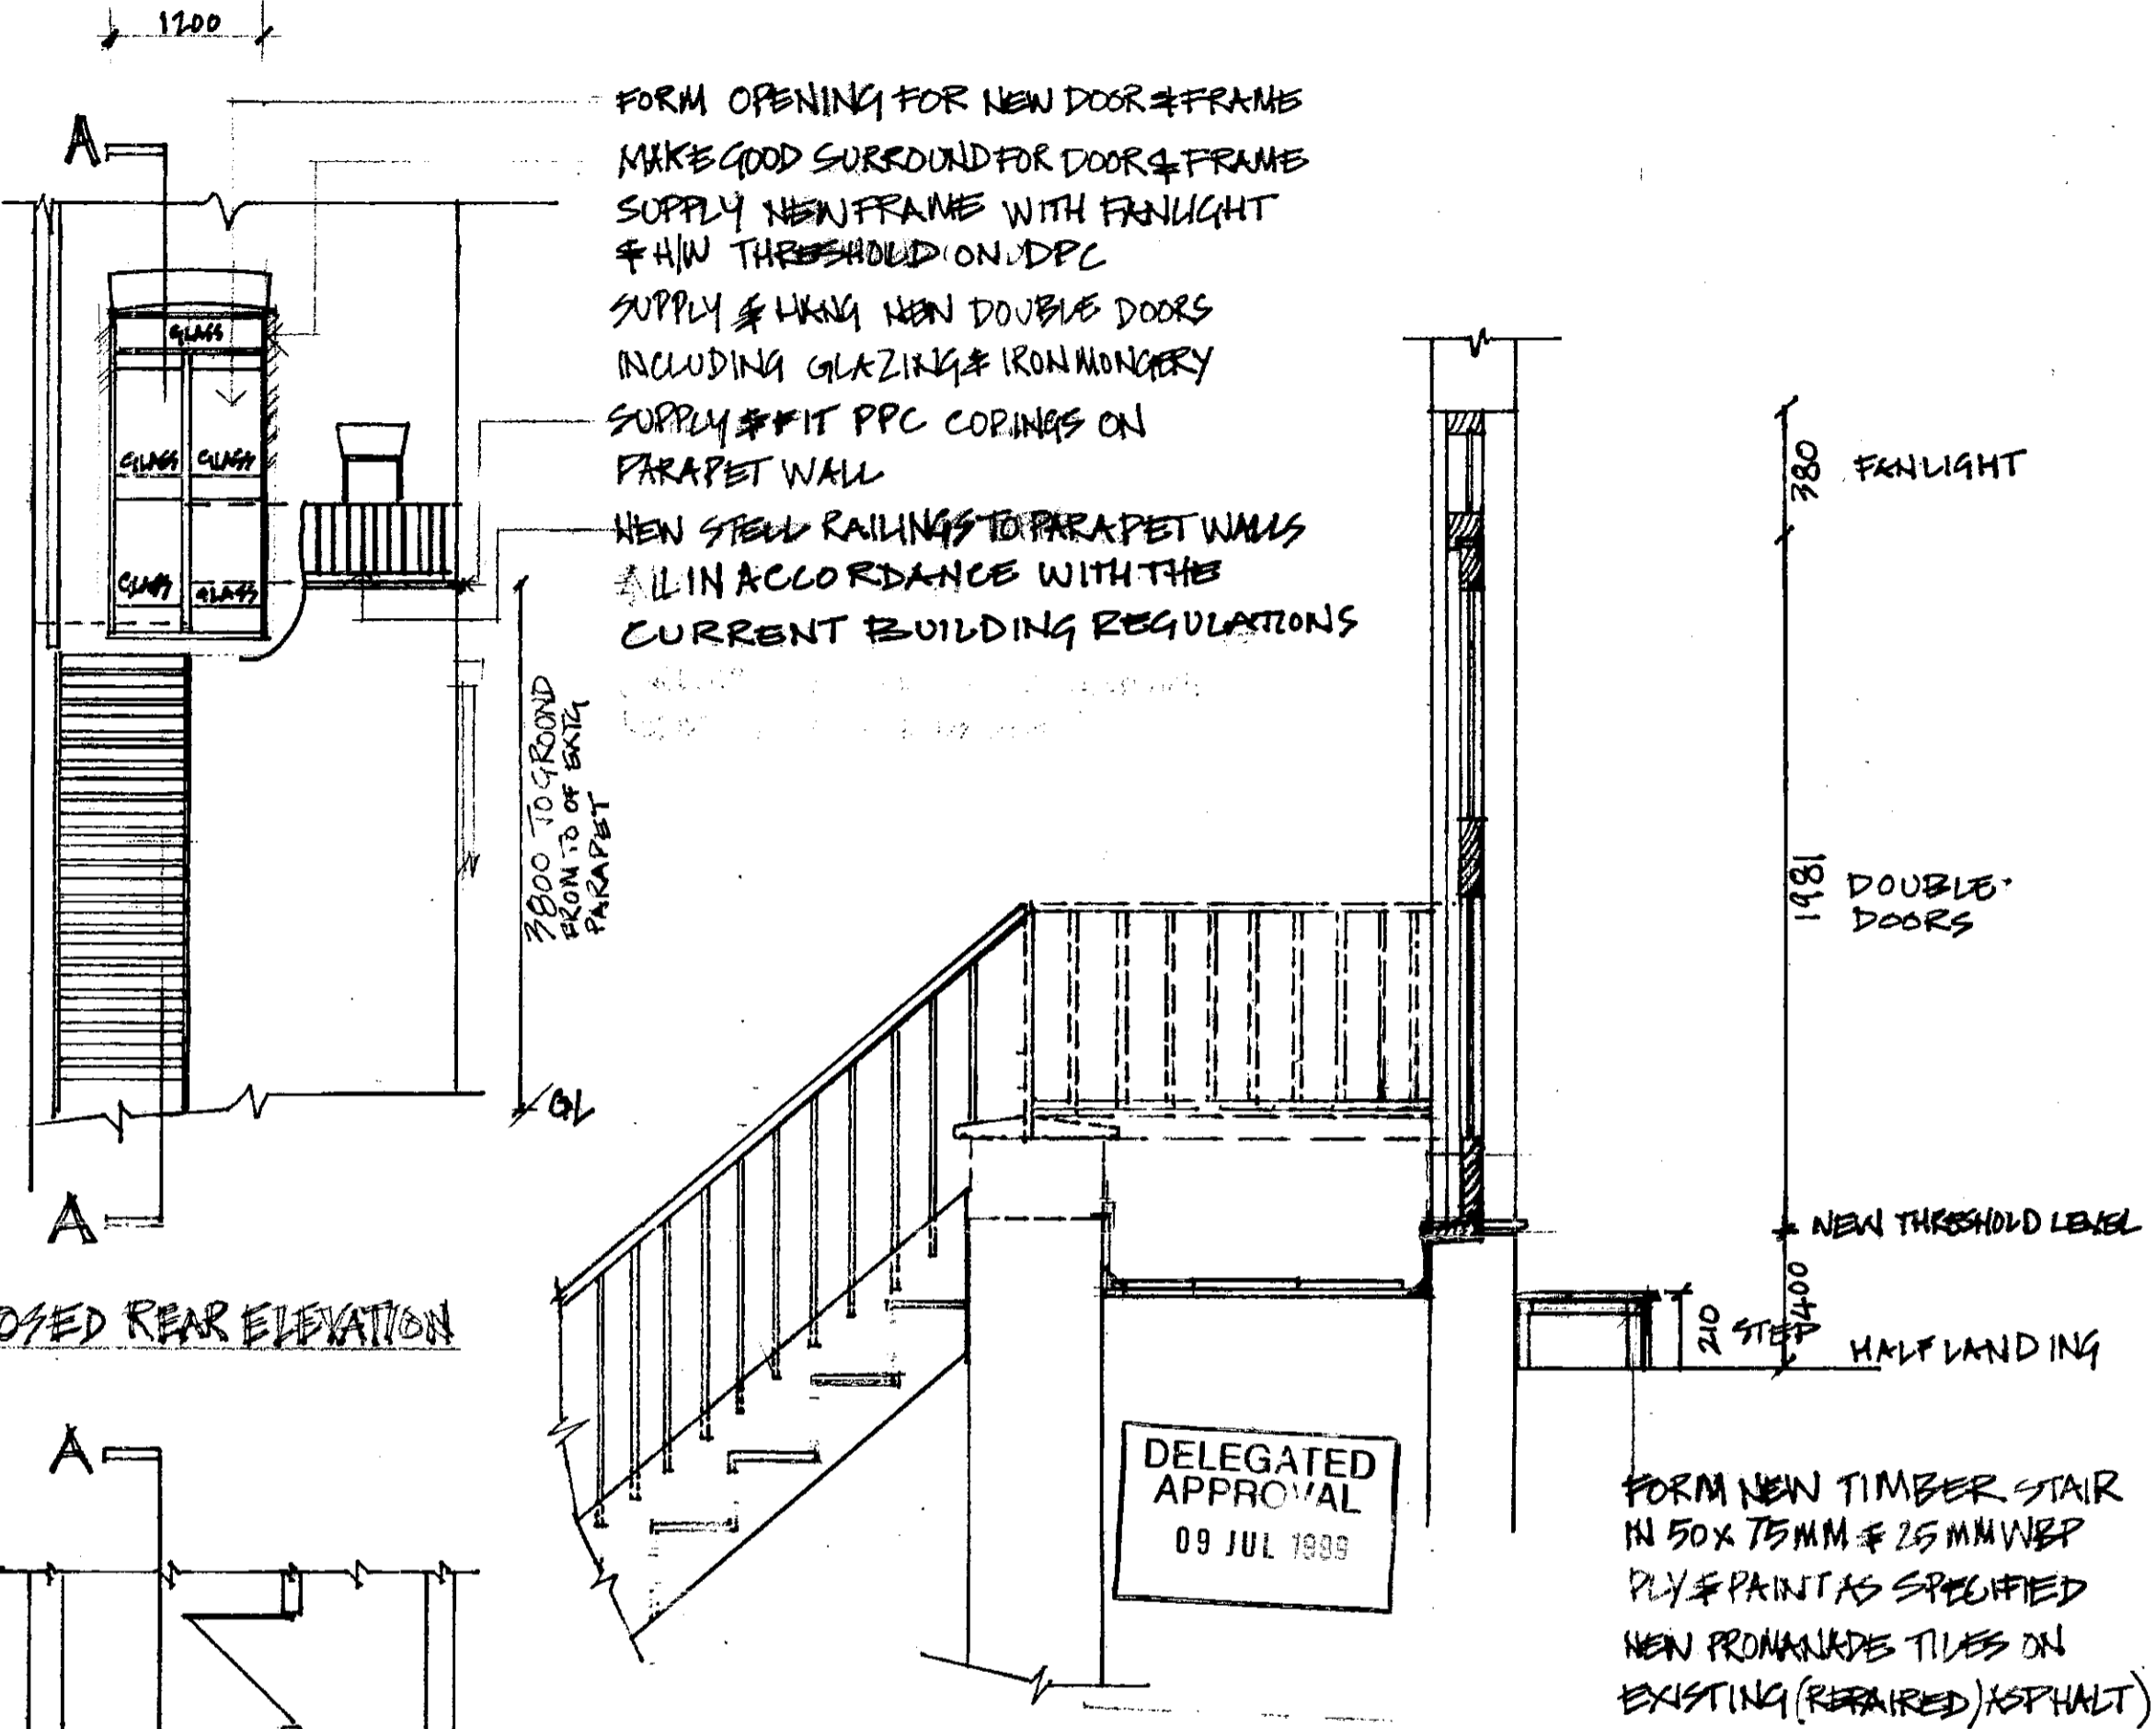

PROPOSED REAR ELEVATION

SECTION A-A 1:20

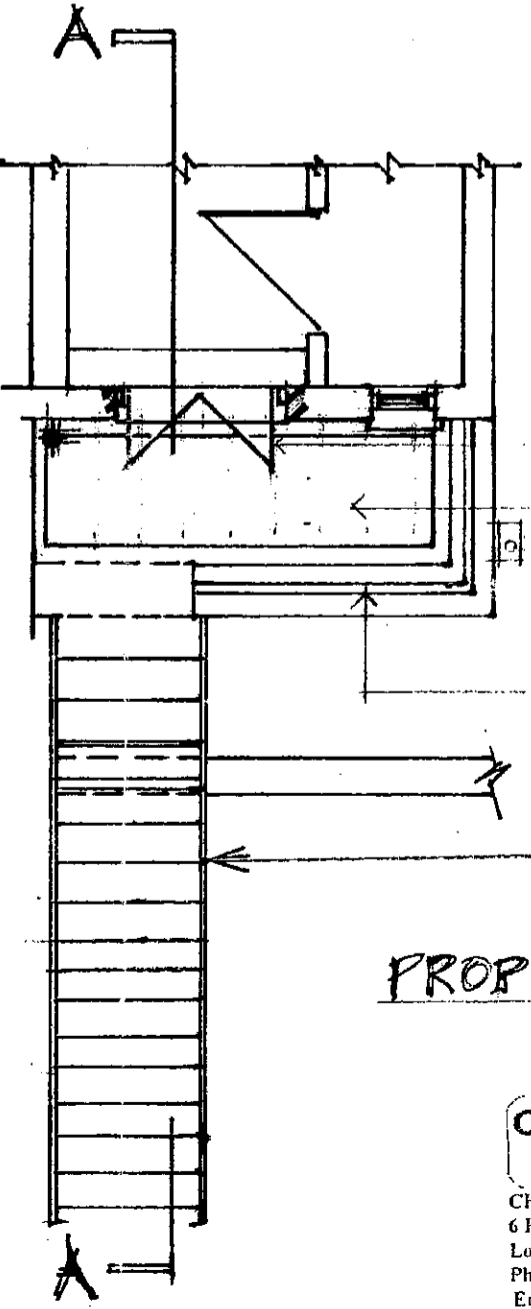

PROPOSED PLAN

**OSEI DESIGN**  
 CHARTERED BUILDING SURVEYORS  
 6 Hedgeway Court, Powis Terrace,  
 London W11 1JD  
 Phone: 0171 727 8059, Fax: 0171 727 8059  
 Email: charles@osei.co.uk

PROJECT: 36 CAMBRIDGE GARDENS LONDON W10	REV DATE SCALE: 1:50 & 1:20	ITEM DATE FEB 99	DWG NO: 40/03
TITLE: ALTERATIONS TO HALF LANDING BETWEEN 5 <sup>th</sup> & 4 <sup>th</sup> FLS	DRAWN BY: C.T.S.	JOB NO.: 40/03/99	REV:

R.B.K.&C.  
 TOWN PLANNING  
 - 6 APR 1999  
 RECEIVED