



\*APPROVED\_DRAWING\*


PLEASE INDEX AS

FILE NUMBER

---





APPROVED DRAWINGS

- |         |         |
|---------|---------|
| PART 1  | PART 11 |
| PART 2  | PART 12 |
| PART 3  | PART 13 |
| PART 4  | PART 14 |
| PART 5  | PART 15 |
| PART 6  | PART 16 |
| PART 7  | PART 17 |
| PART 8  | PART 18 |
| PART 9  | PART 19 |
| PART 10 | PART 20 |

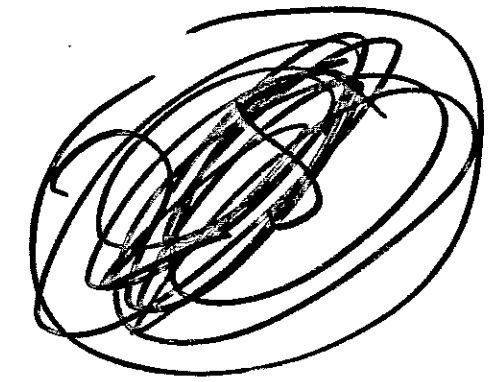


96 Cambridge Gardens  
TP/10/730





25

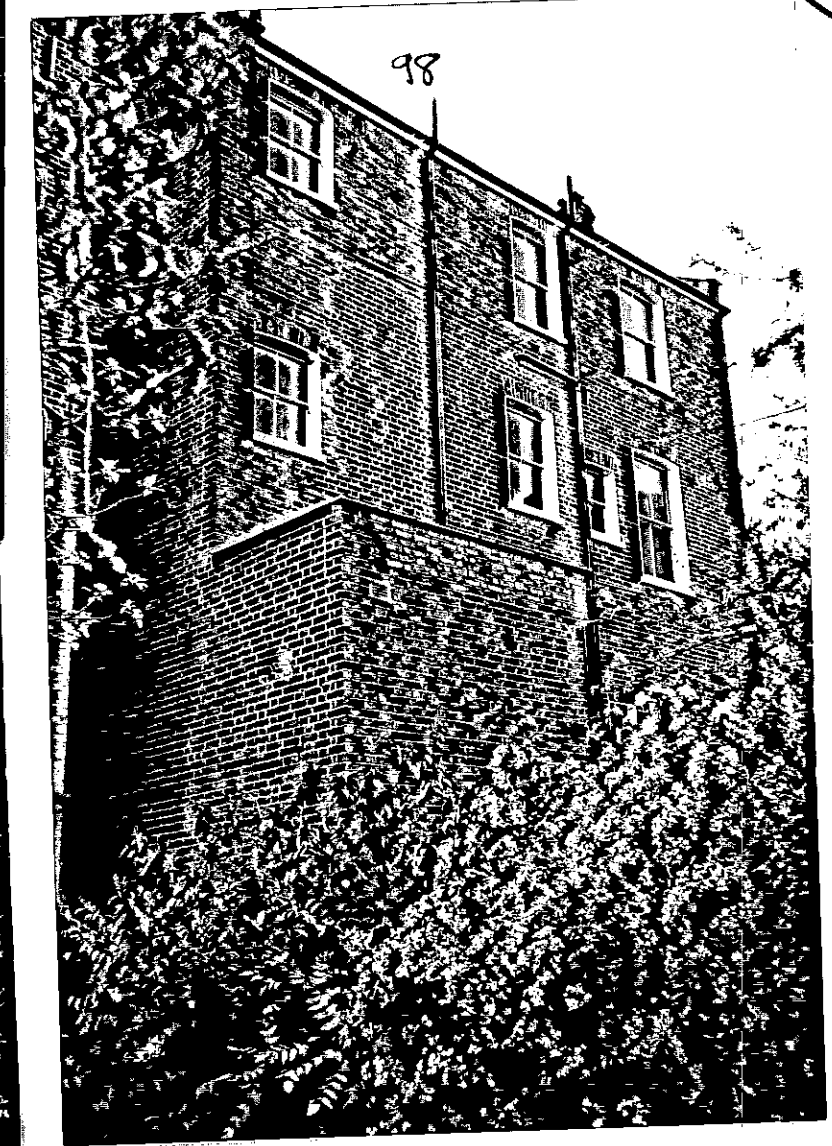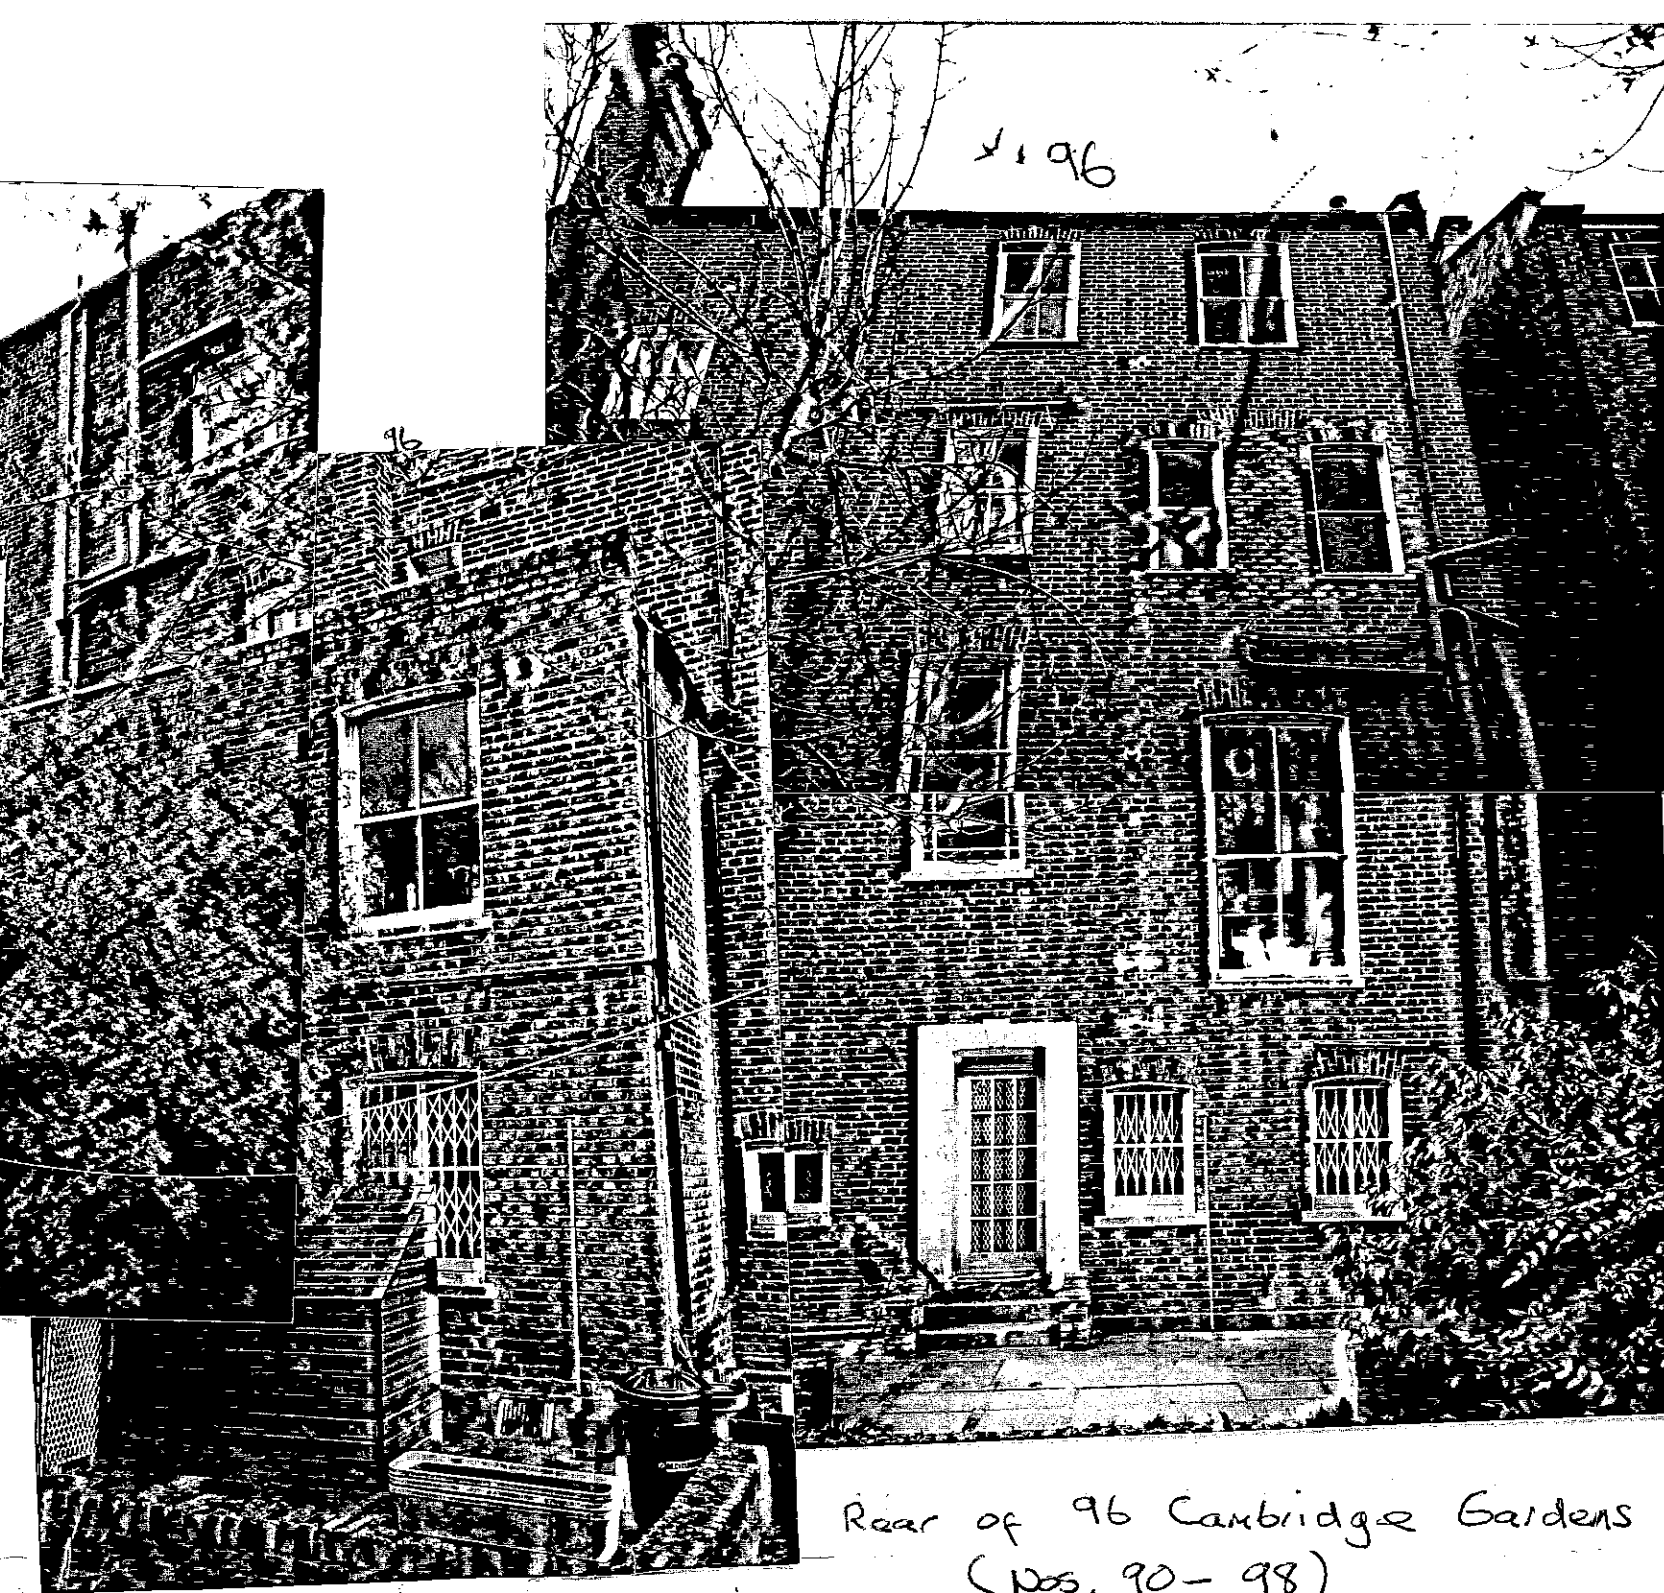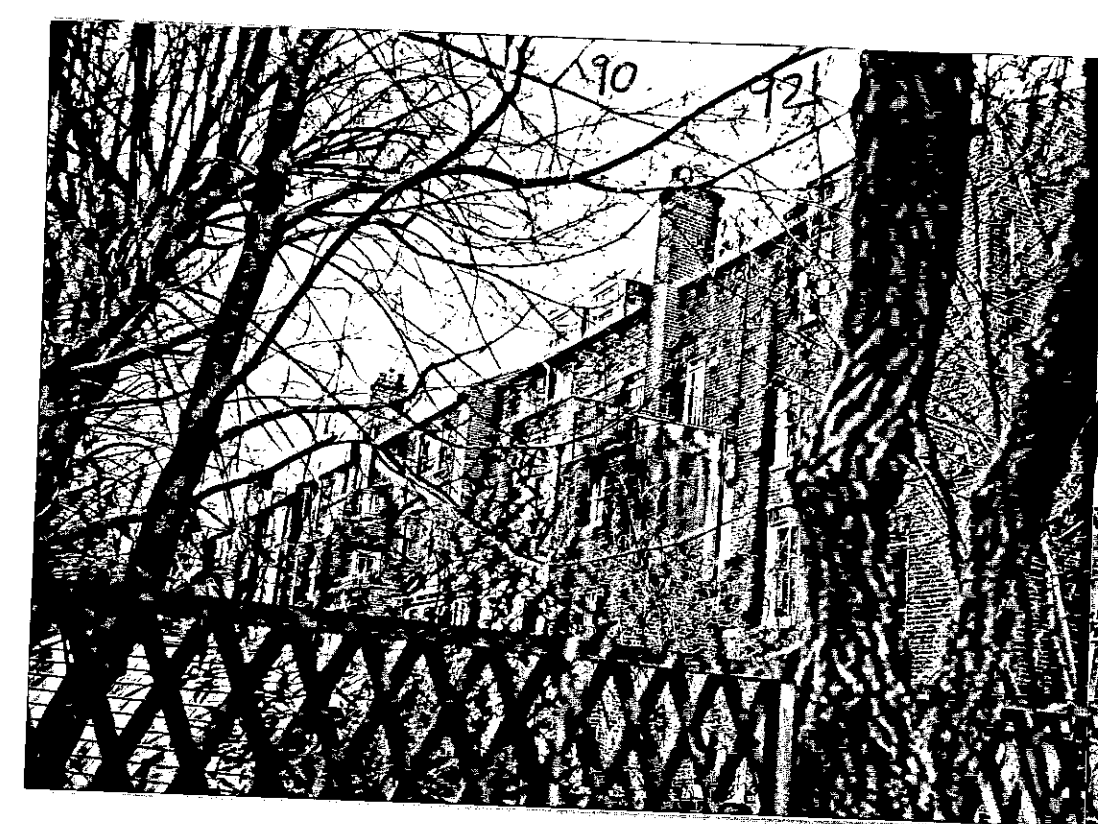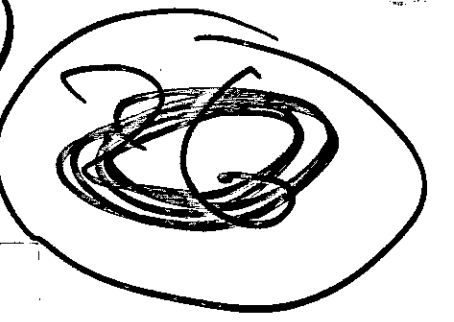

Rear of 96 Cambridge Gardens  
(Nos. 90-98)

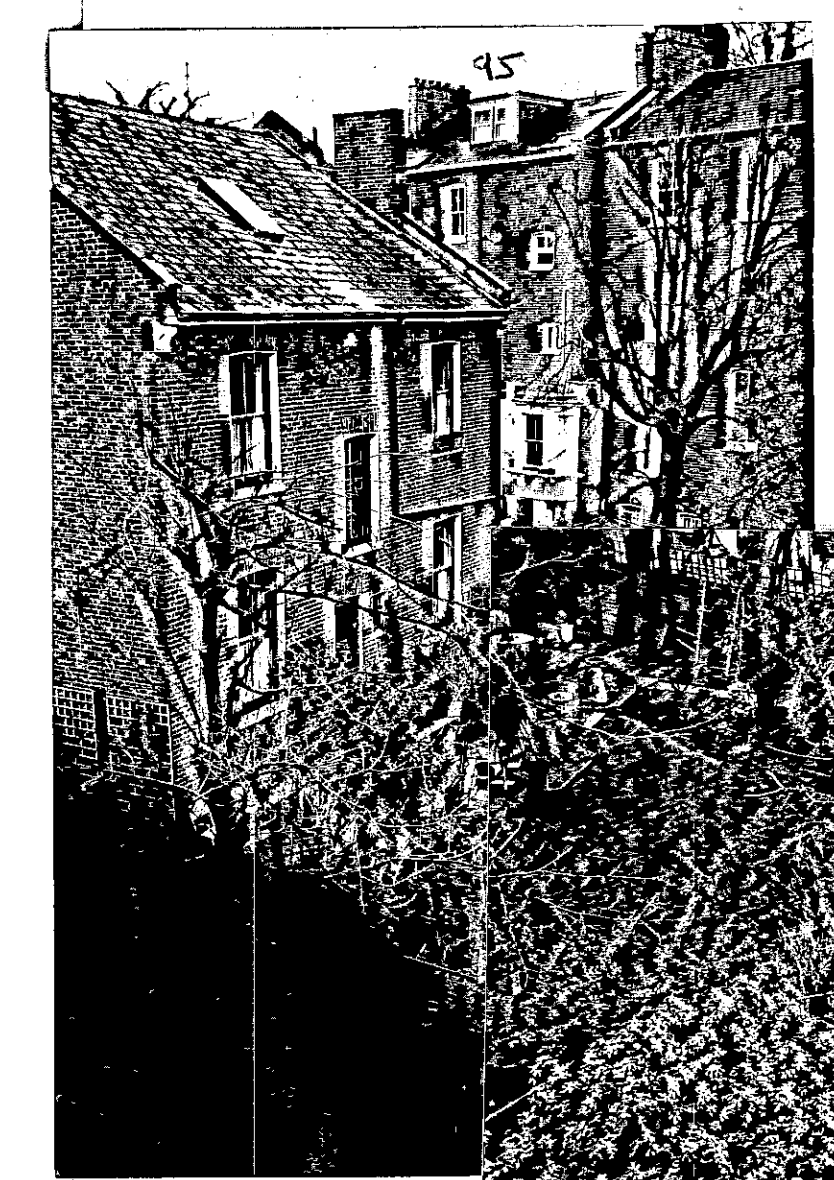


Rear of Oxford Gardens (Nos 95-81)

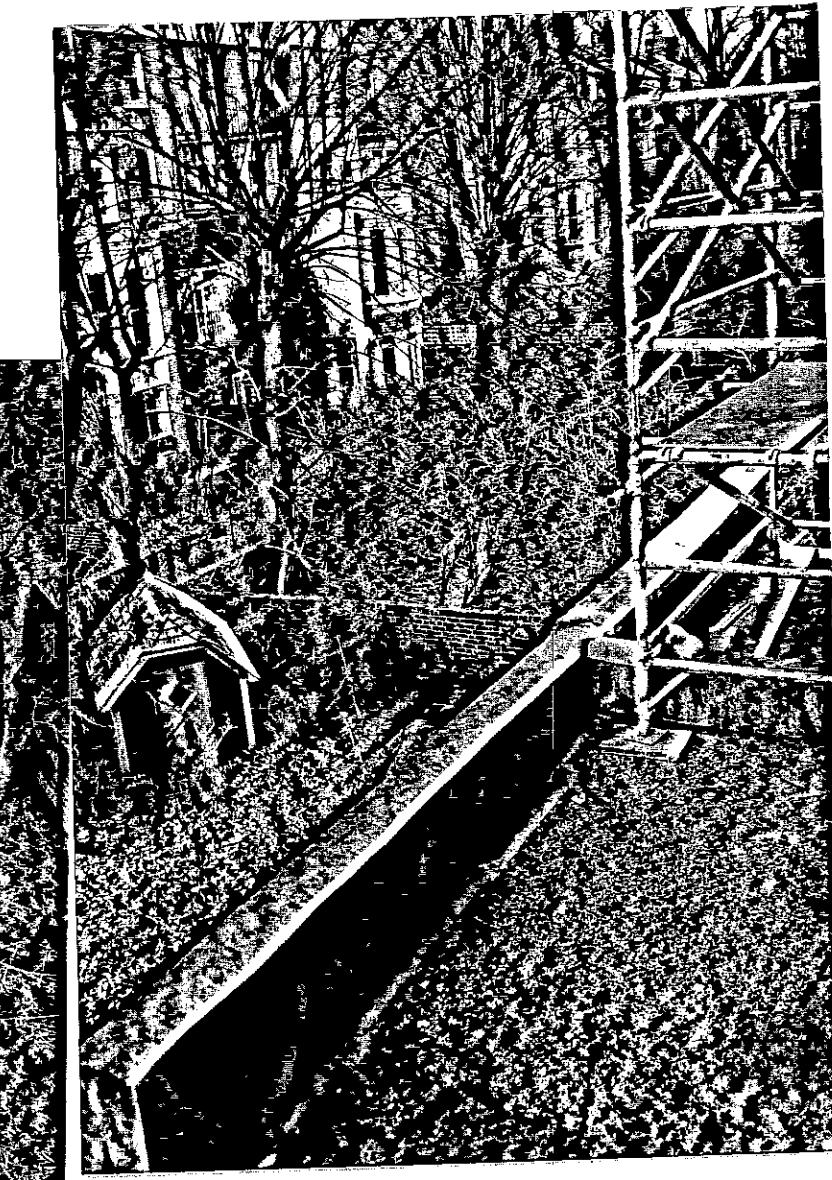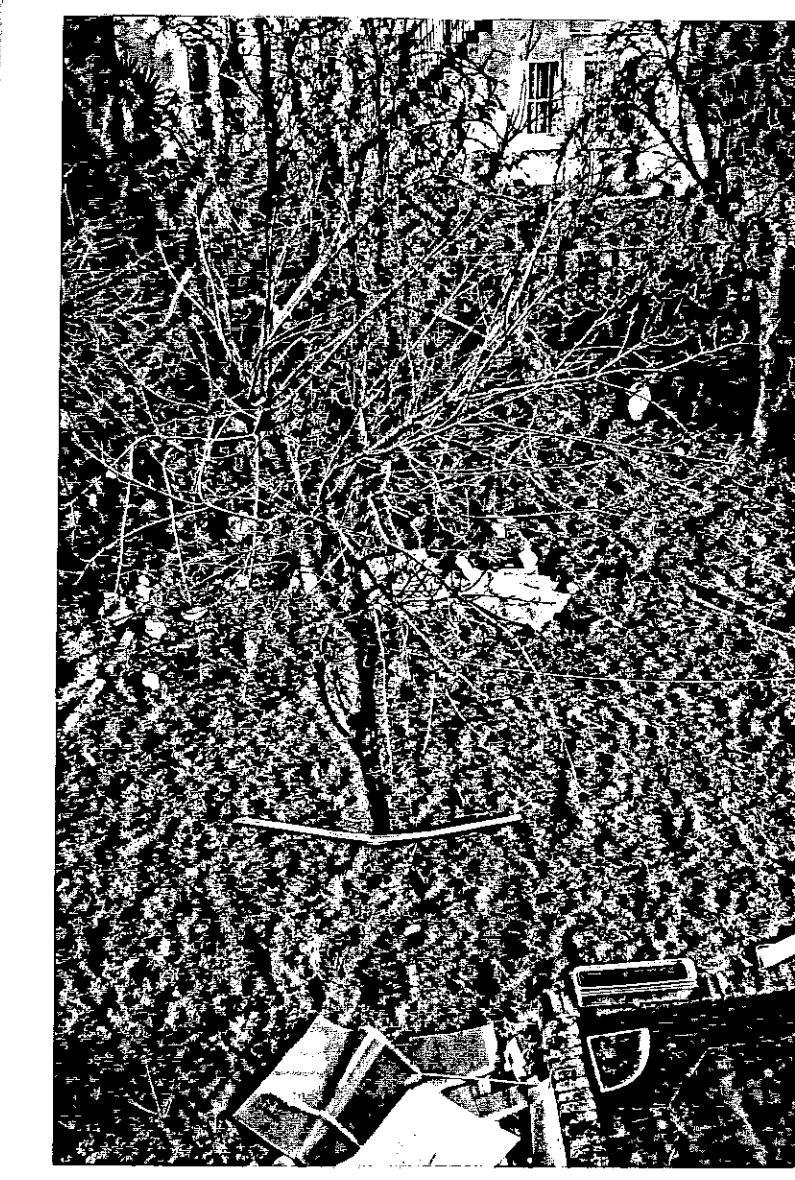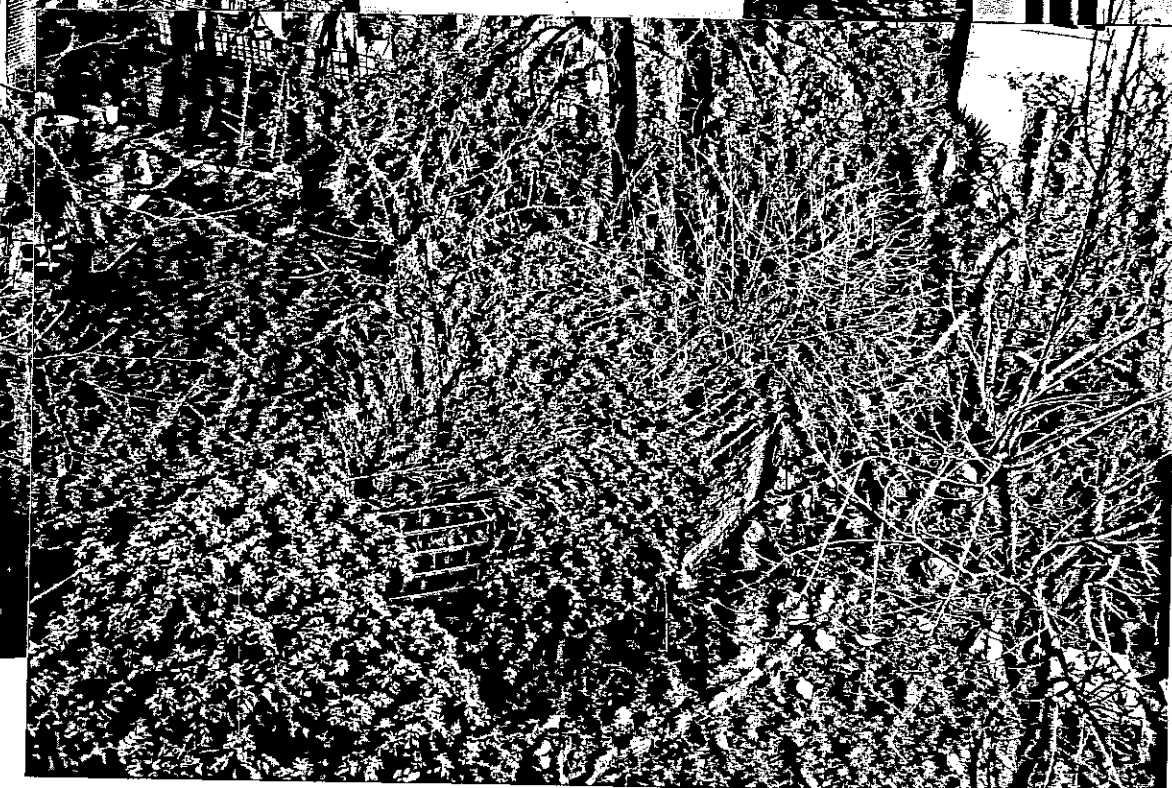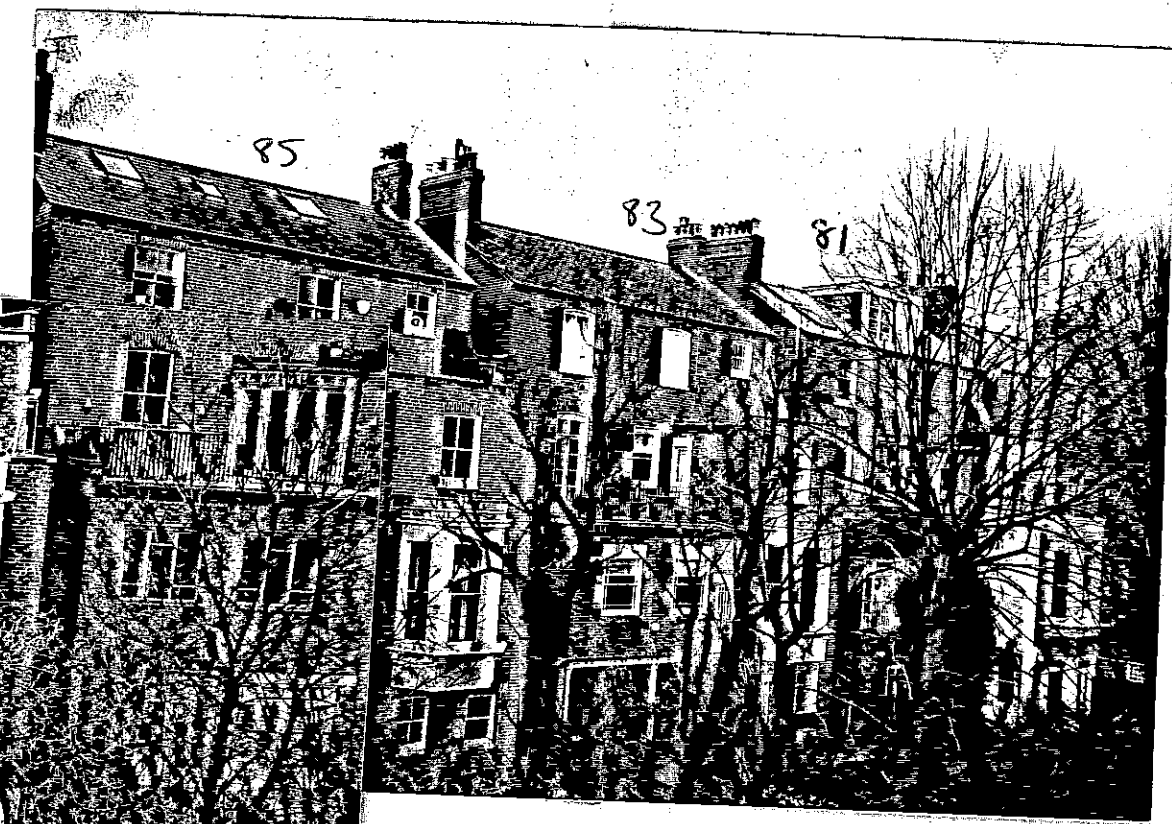


Balcony and garden  
to No. 96 Cambridge Gardens


<b>Drawing Number</b> E 099/02/01	<b>Date</b> January 1999
<b>Client</b> Mr & Mrs A. Browne	<b>Job Title</b> PROPOSED ALTERATIONS AND IMPROVEMENTS
<b>Proposed Alterations and Improvements</b> 10 LANGTON STREET CHELSEA LONDON SW10	<b>Drawing Title</b> GENERAL ARRANGEMENT
<b>Revisions</b> REV E 11.07.99 FIRST AND SECOND FLOOR LAYOUTS REVISED REV D 20.06.99 NEW BATHROOM REMOVED AND SHOWER ROOM ADDED REV C 05.99 MINOR AMENDMENTS REV B 28.02.99 MINOR AMENDMENTS REV A 08.02.99 CLIENT'S COMMENTS INCORPORATED	<b>Architect</b> T. J. Evans Building Drawings & Technical Services High Croft Lewes Road South Chalfont East Sussex BN9 4AB Telephone (01273) 400835

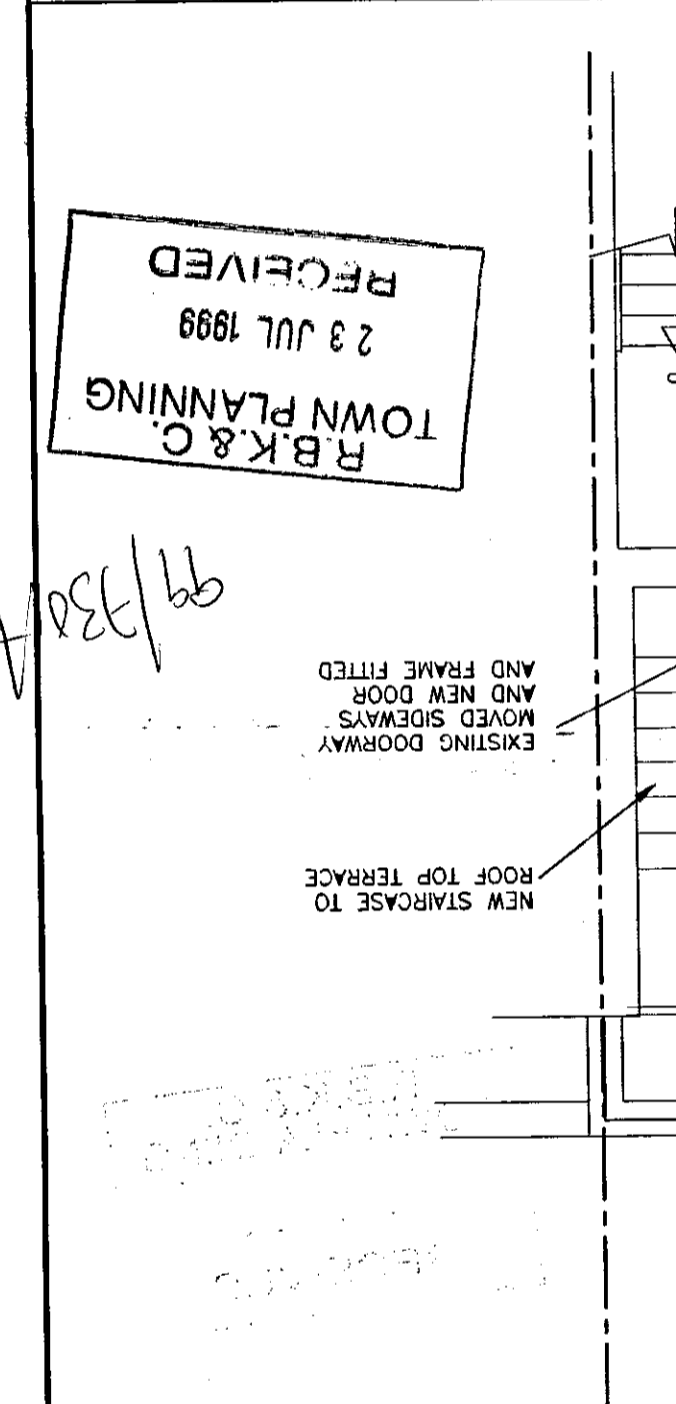


- SECOND FLOOR PLAN - 1:50 -

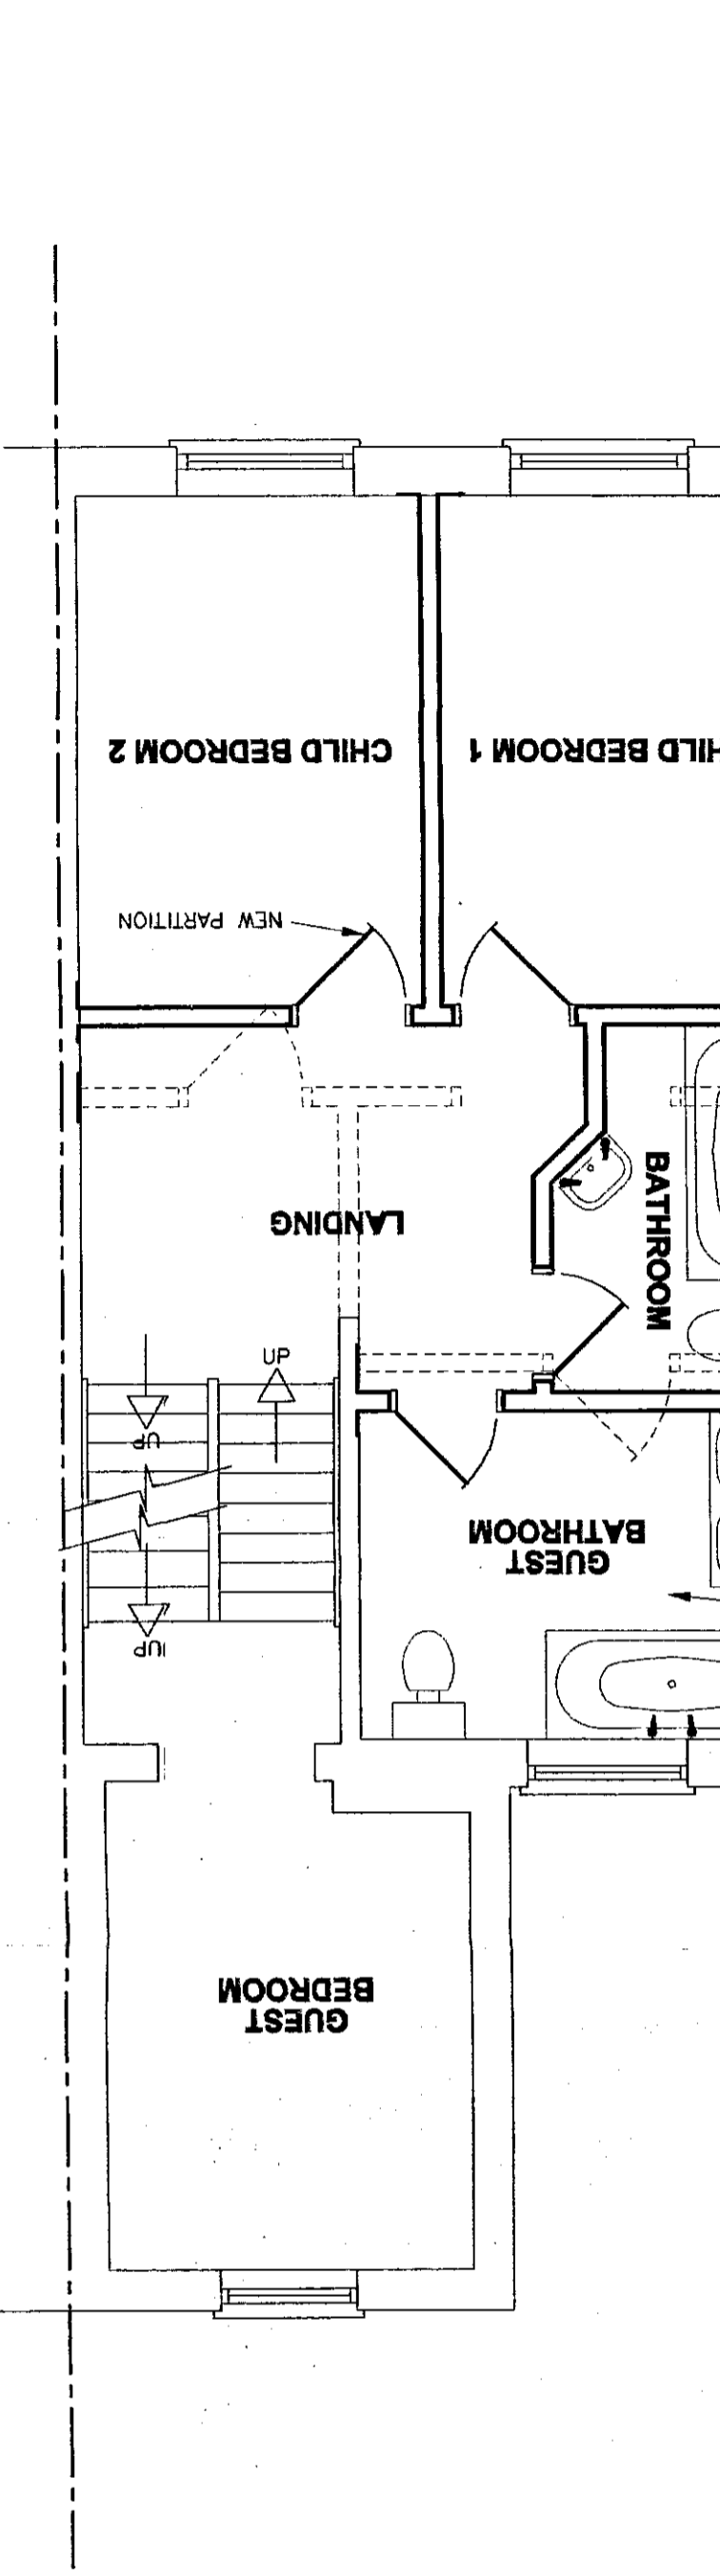



- FIRST FLOOR PLAN - 1:50 -

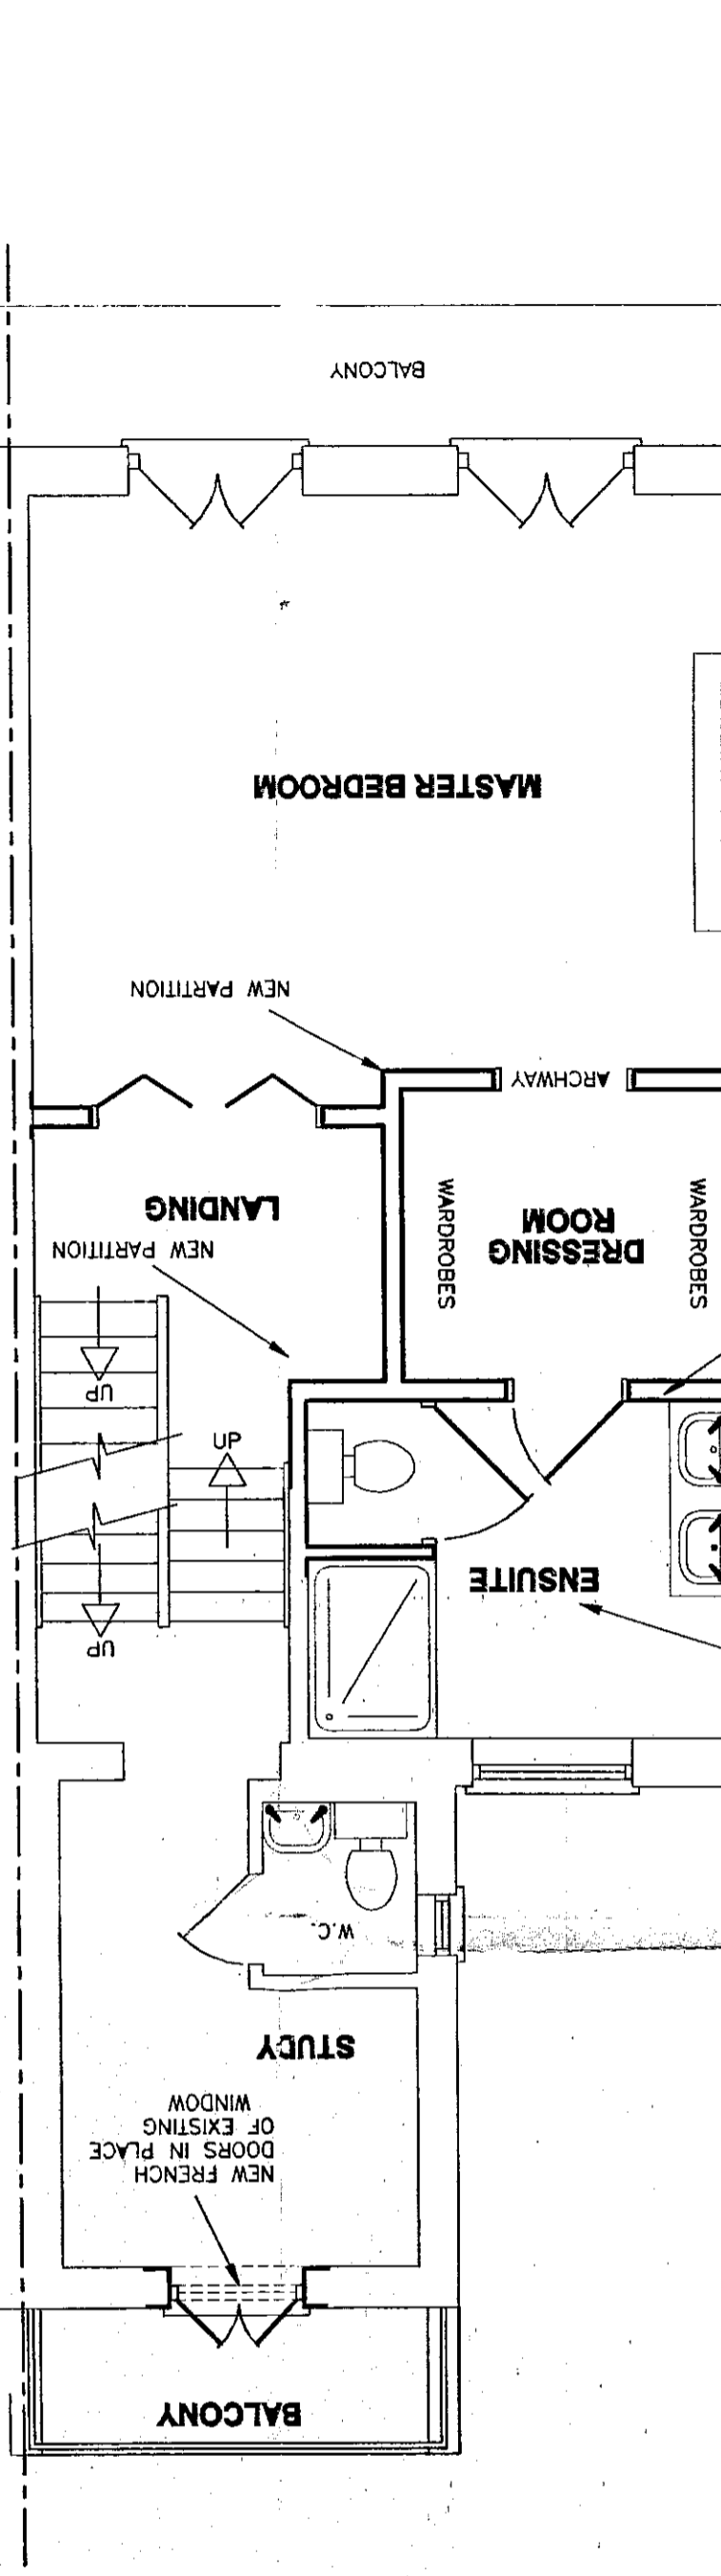

- GROUND FLOOR PLAN - 1:50 -

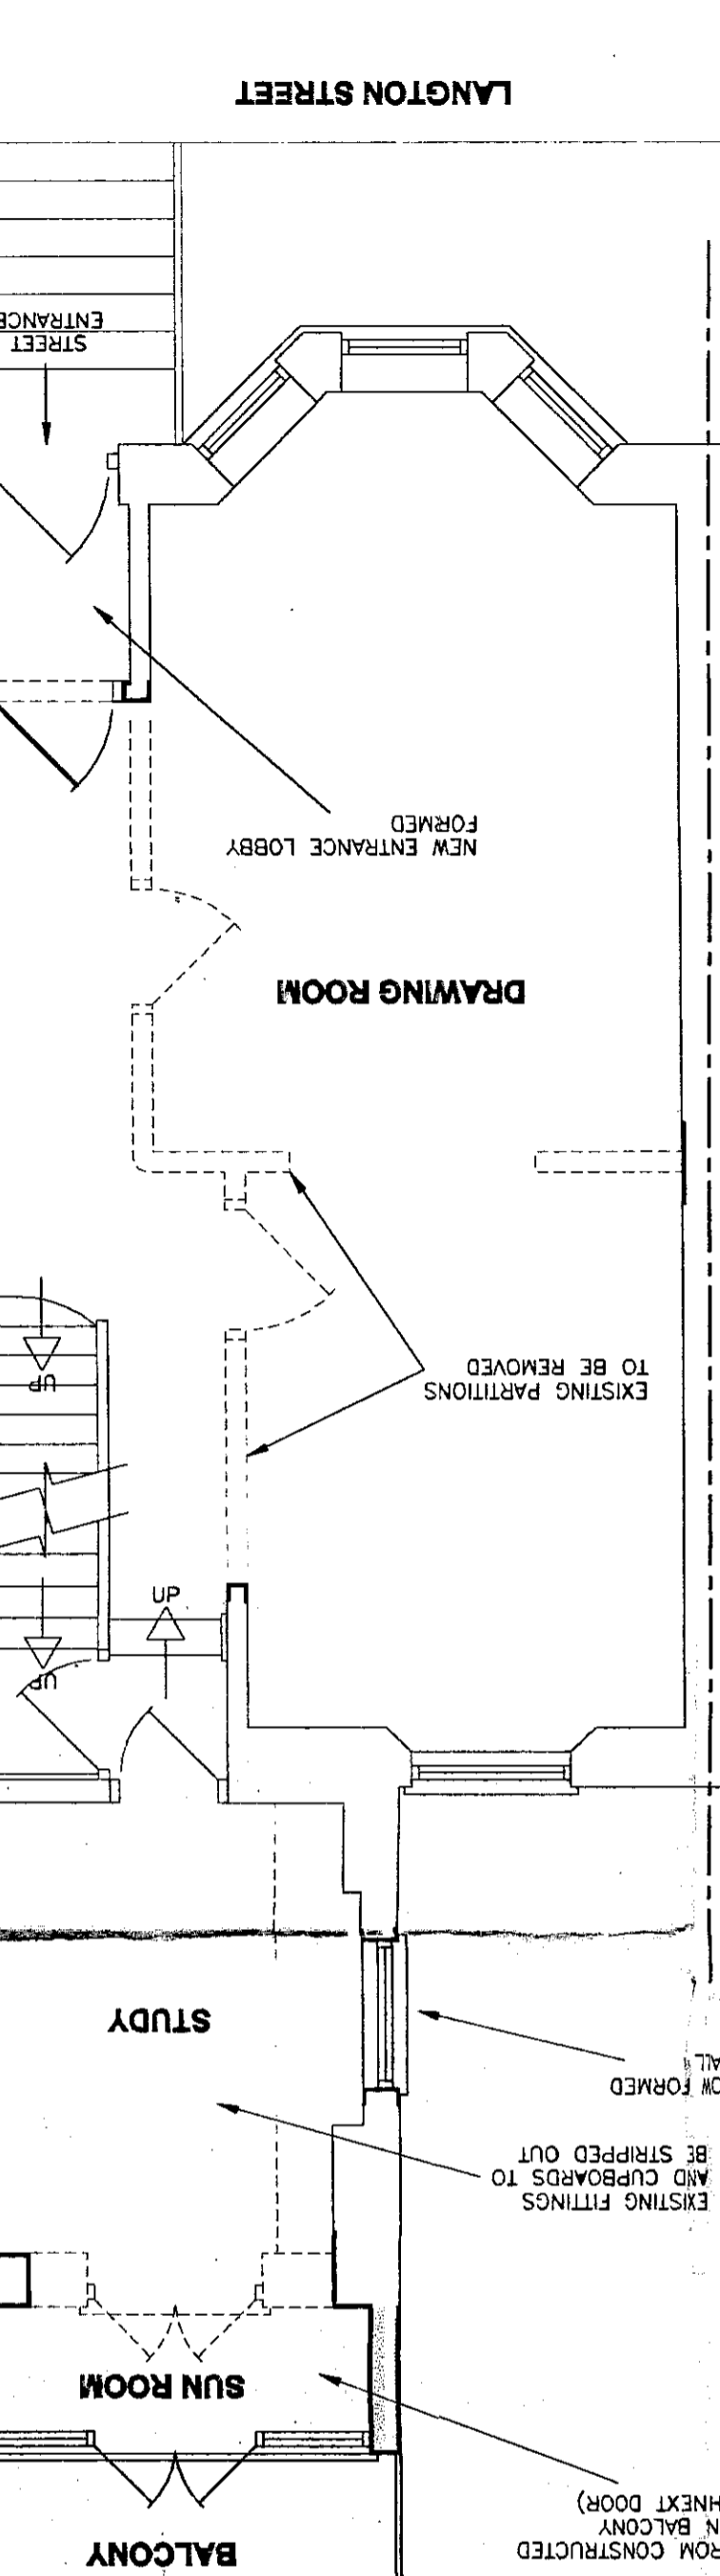

- BASEMENT FLOOR PLAN - 1:50 -

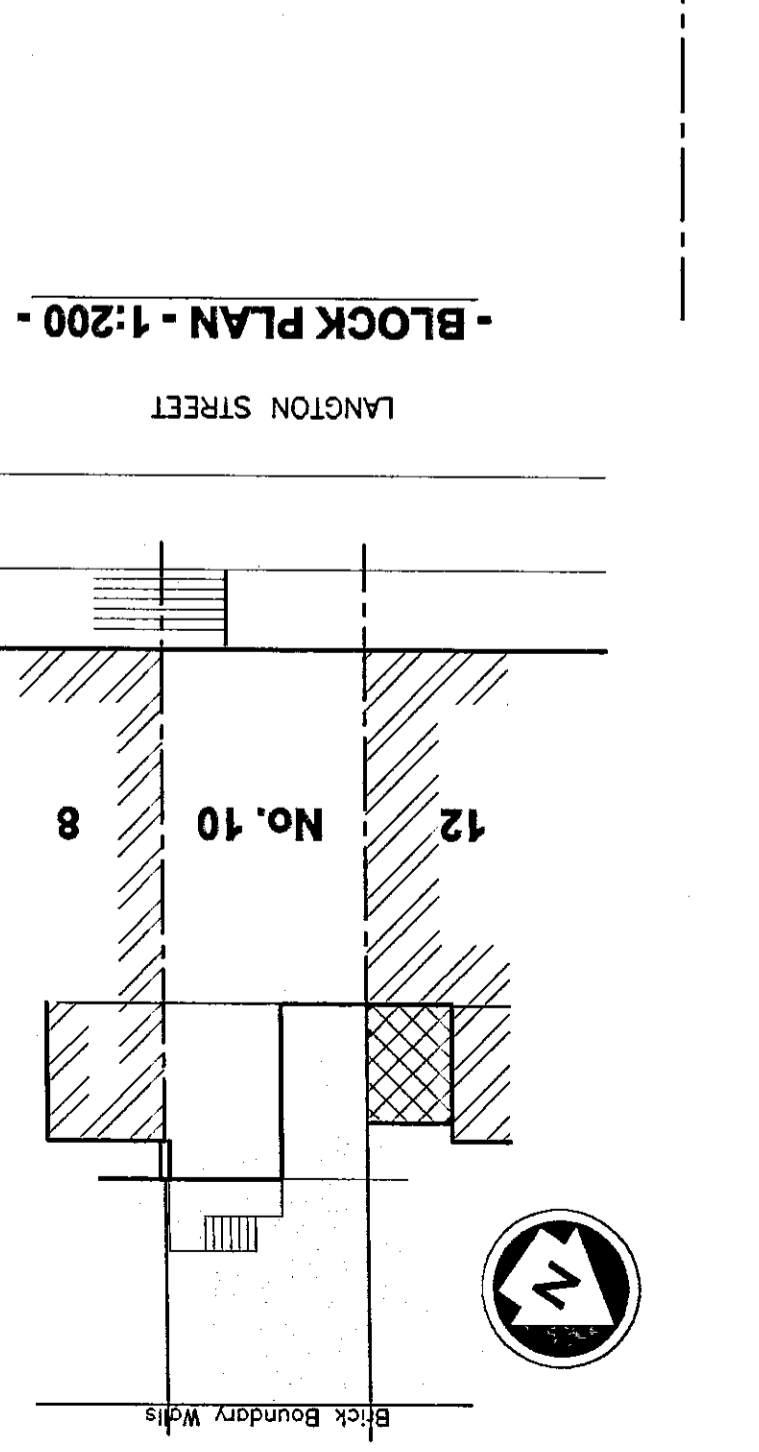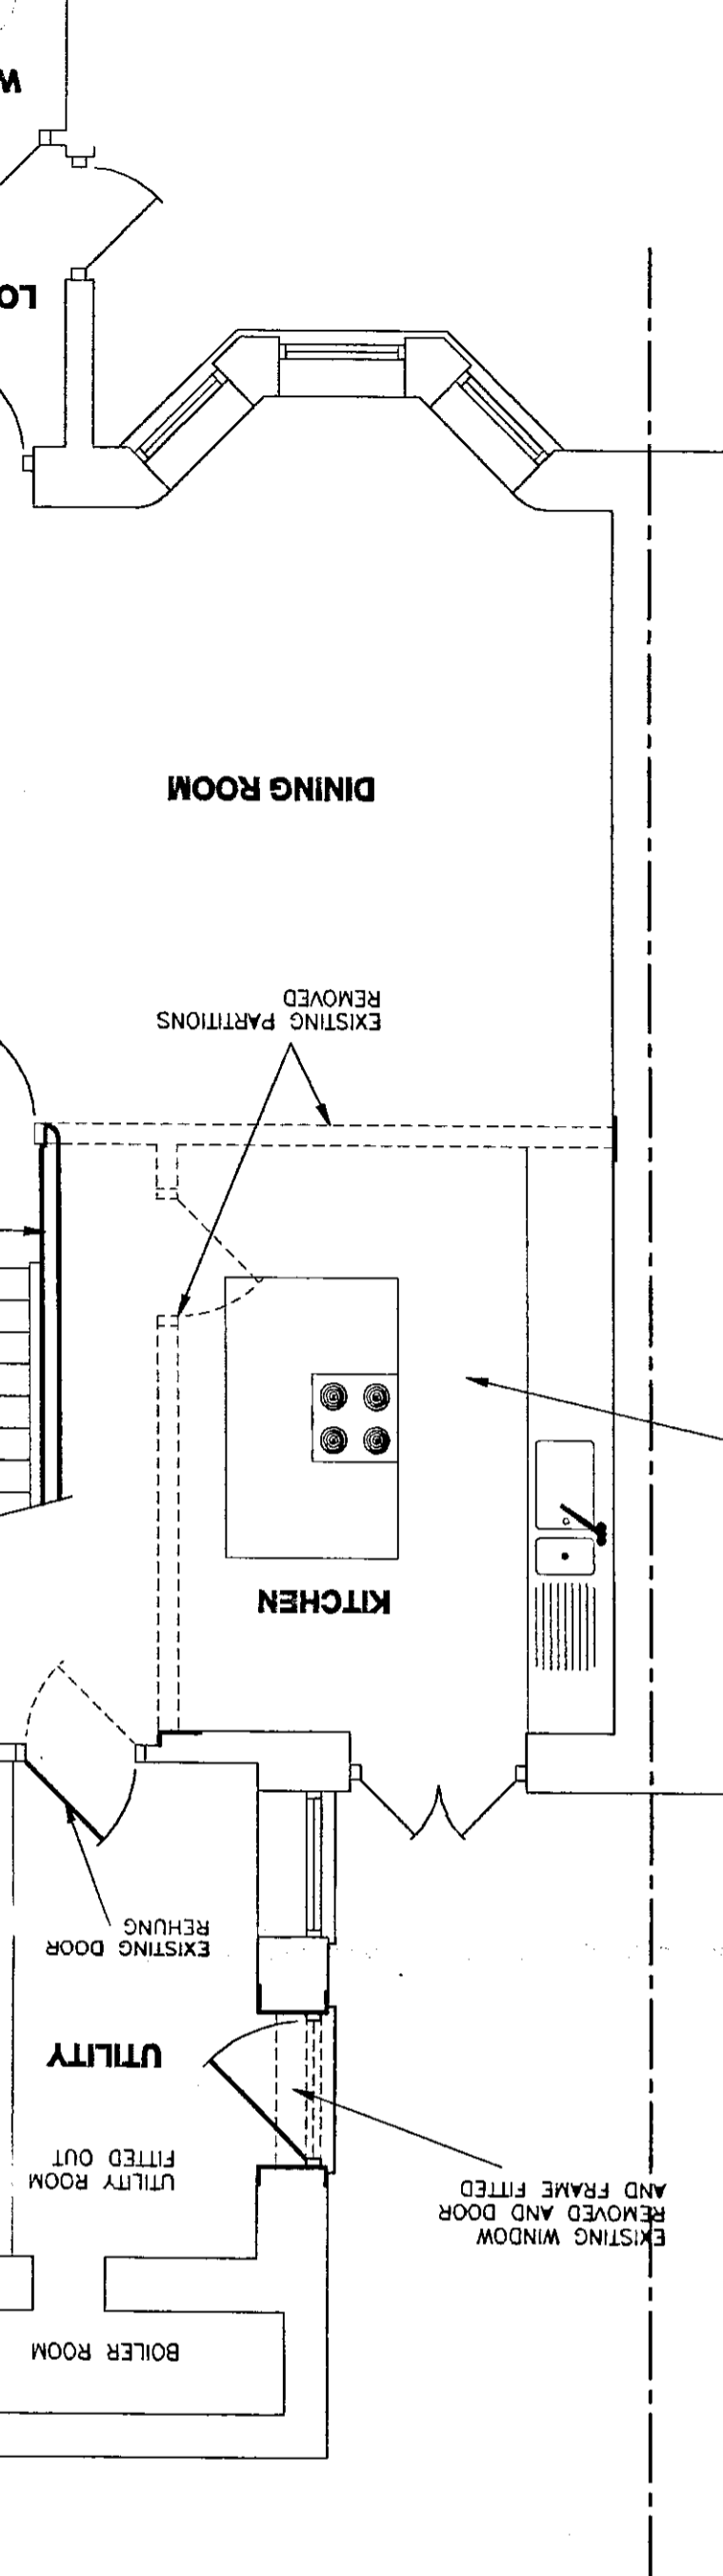

1:2500	0 20m 40 80 120 160 200 240 280 320
1:1250	0 10m 20 30 40 50 60 70 80 90 100 110 120 130 140
1:200	0 200mm 400 600 800 1000 1200 1400 1600 1800 2000 2200
1:20	0 2m 4 6 8 10 12 14 16 18 20 22
1:50	0 1m 2 3 4 5 6 7 8 9 10 11
1:100	0 10mm 20 30 40 50 60 70 80 90 100 110

TP/99/750

1