

BROADWAY MALYAN ARCHITECTS

Broadway Malyan Chartered Architects
 Weybridge: Woburn Hill, Addlestone
 Weybridge, Surrey KT15 2QA
 Telephone 01932 845599 Fax 01932 856206
 London: 85 Tottenham Court Road
 London W1P 9HD
 Telephone 0171 580 5999 Fax 0171 580 8464
 Reading: Ilex House, 10 High Street
 Theale, Reading, Berkshire RG7 5AN
 Telephone 01189 323456 Fax 01189 932461
 Southampton: 8 Southampton Street
 Southampton, Hampshire SO15 2ED
 Telephone 01703 330808 Fax 01703 330986

**Aubrey Walk
 Campden Hill Reservoir**

St James Homes

**Ordnance Survey
 Site Location Plan**

Scale	Date	Drawn
1:2500	02/11/98	AC
Job No	Drawing No	Revision
7650	P099	

Produced 10 Feb 1998 from Ordnance Survey digital data and incorporating surveyed revision available at this date. © Crown Copyright 1998.
 Reproduction in whole or in part is prohibited without the prior permission of Ordnance Survey.
 Superplan products are sold subject to Ordnance Survey Terms & Conditions of Sale, available on request.




Scale 1:2500

No 24 No 22 No 20 No 18 No 16 No 14 No 12 No 10 No 8

No 6 No 4 No 2 St GEORGE'S CHURCH

Status
Contractors are not to scale dimensions from this drawing

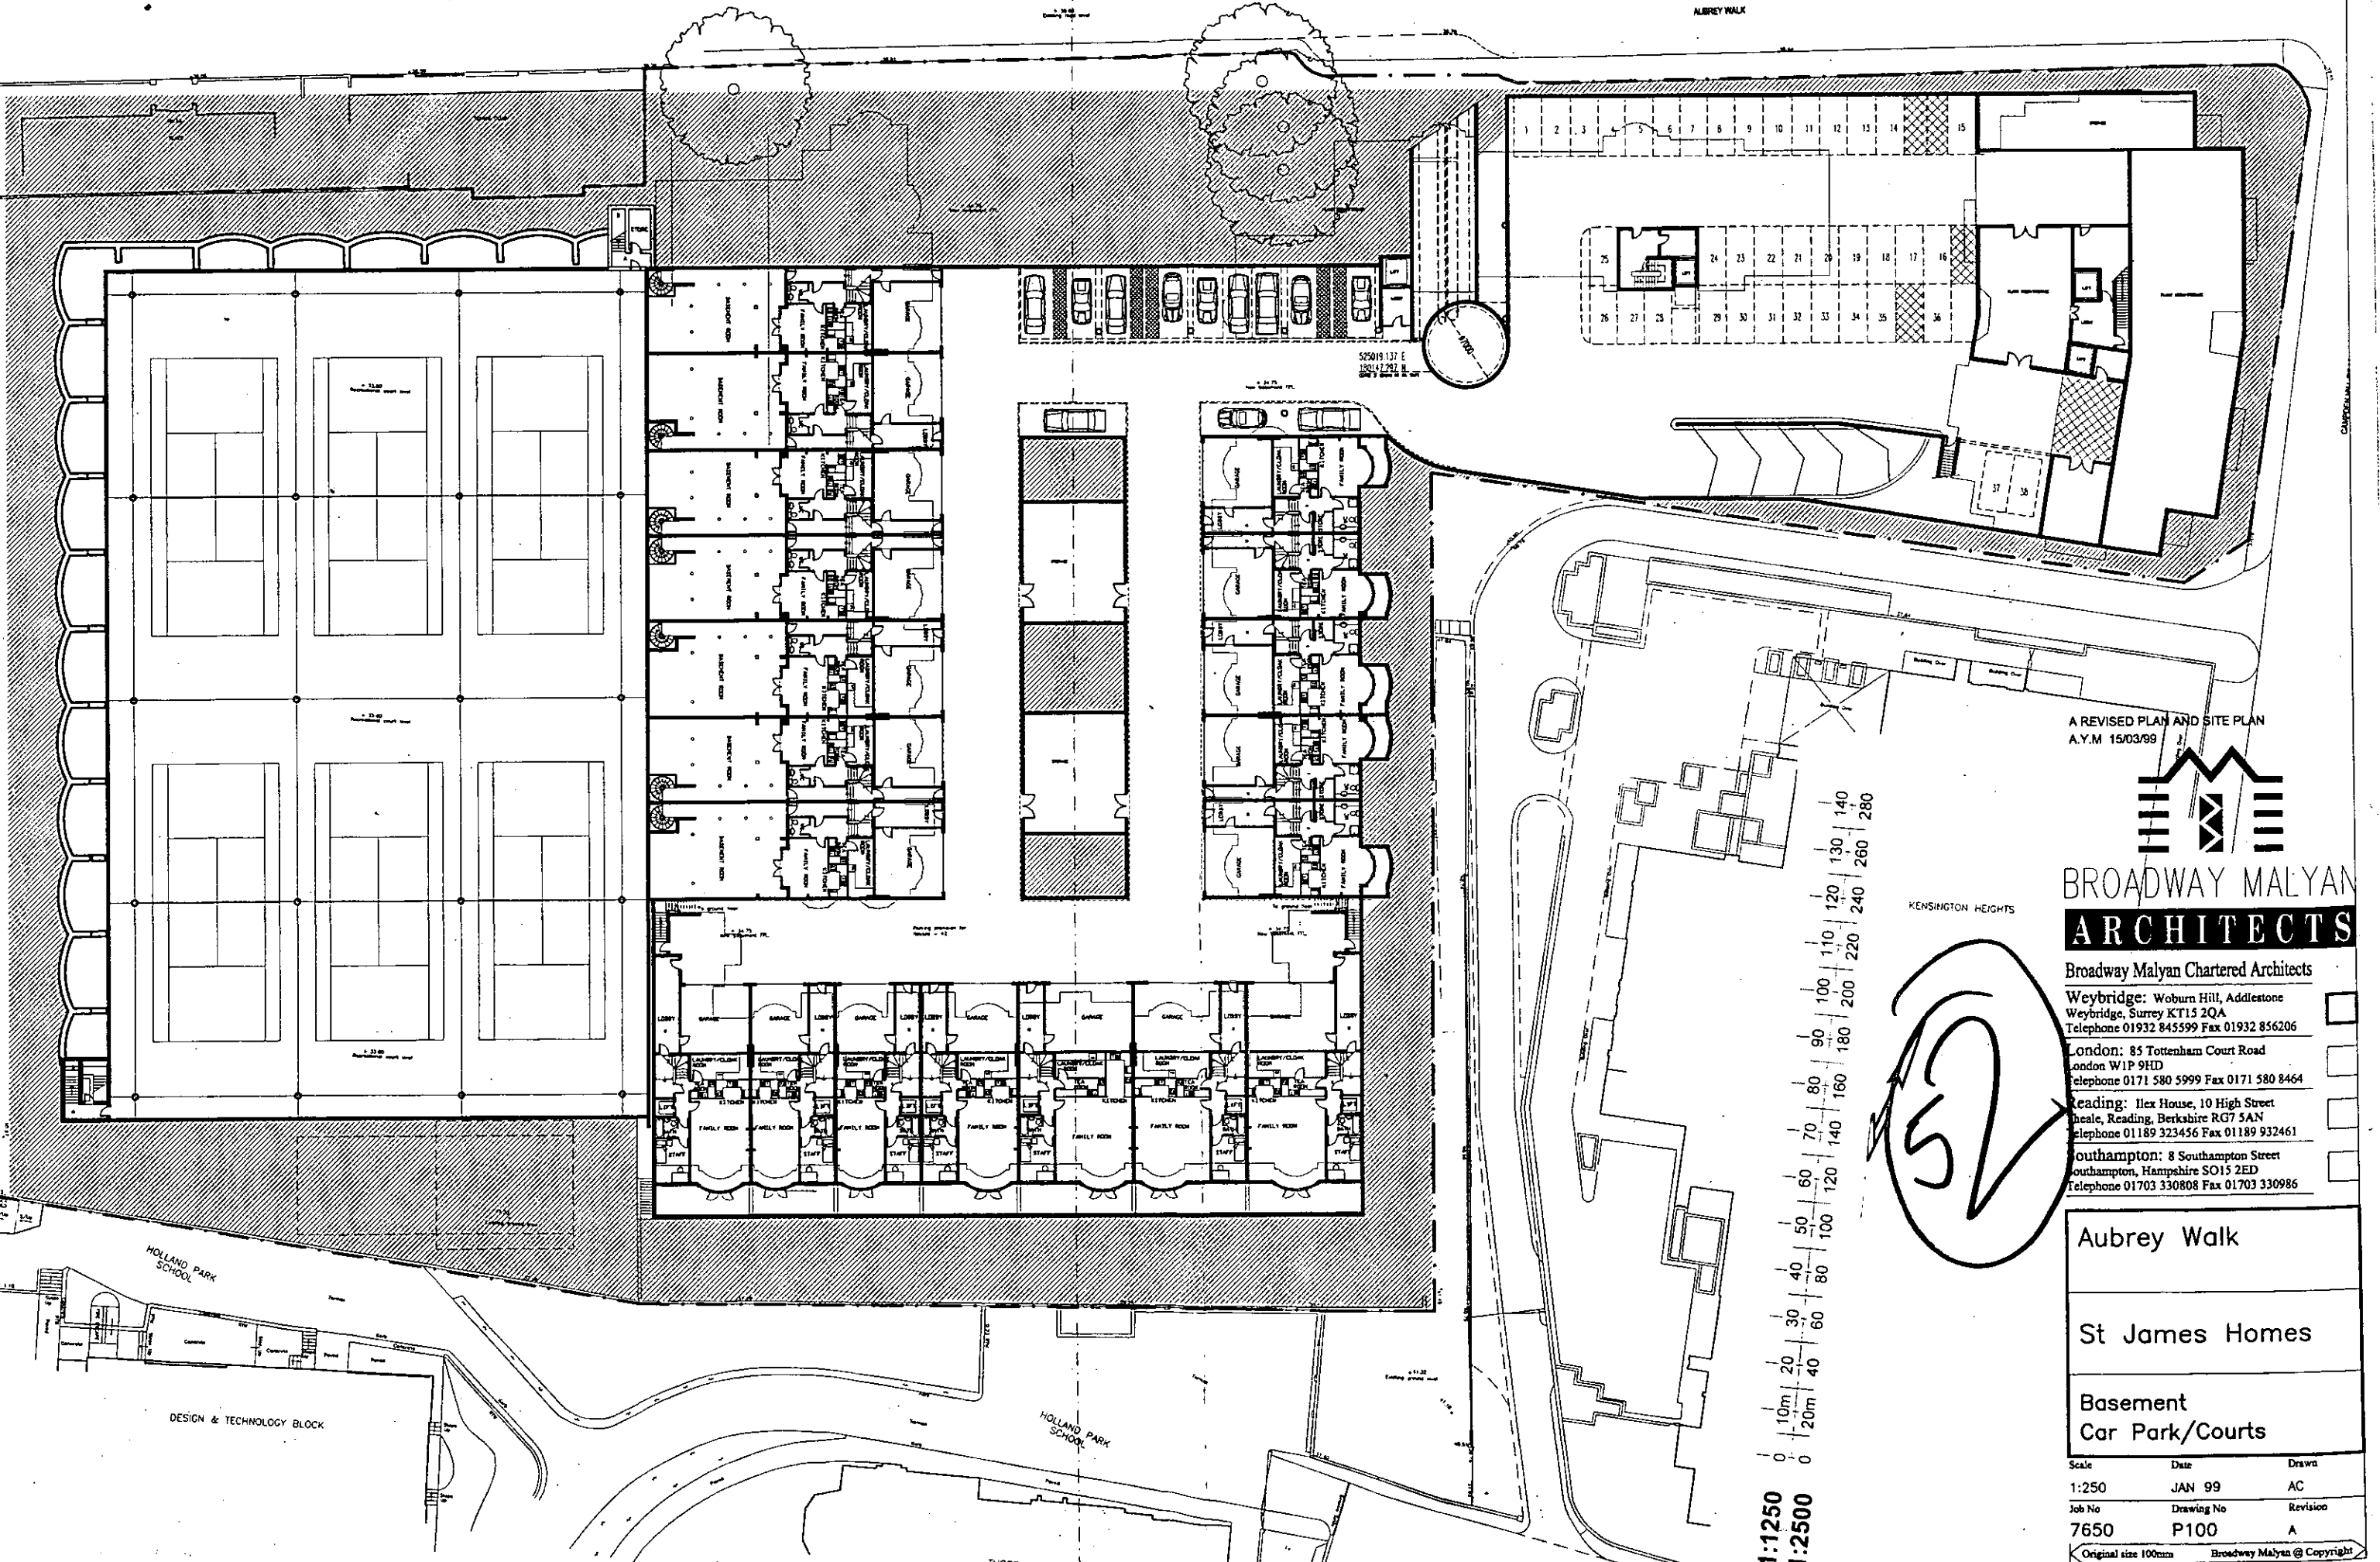

A REVISED PLAN AND SITE PLAN
A.Y.M 15/03/99



BROADWAY MALYAN
ARCHITECTS

Broadway Malyan Chartered Architects

Weybridge: Woburn Hill, Addlestone
Weybridge, Surrey KT15 2QA
Telephone 01932 845599 Fax 01932 856206

London: 85 Tottenham Court Road
London W1P 9HD
Telephone 0171 580 5999 Fax 0171 580 8464

Reading: Ilex House, 10 High Street
Reading, Berkshire RG7 5AN
Telephone 01189 323456 Fax 01189 932461

Southampton: 8 Southampton Street
Southampton, Hampshire SO15 2ED
Telephone 01703 330808 Fax 01703 330986



0 10m 20 30 40 50 60 70 80 90 100 110 120 130 140
0 20m 40 60 80 100 120 140 160 180 200 220 240 260 280

Aubrey Walk

St James Homes

Basement
Car Park/Courts

Scale	Date	Drawn
1:250	JAN 99	AC
Job No	Drawing No	Revision
7650	P100	A

Original size 100mm Broadway Malyan @ Copyright

AUBREY WALK

15m

FLATS

TENNIS CLUB

CAMPDEN HILL ROAD

FOOTPATHS YORKSTONE FLAGS AND BANDING

ROAD GRANITE SETTS WITH YORKSTONE BANDING

WOODY LEVEL 34.75

ROAD LEVEL 38.50

BASEMENT LEVEL 34.75

KENSINGTON HEIGHTS

KENSINGTON HEIGHTS

REVISION
A REVISED PLAN AND SITE PLAN
A.Y.M 15/03/99



BROADWAY MALYAN ARCHITECTS

Broadway Malyan Chartered Architects

Weybridge: Woburn Hill, Addlestone
Weybridge, Surrey KT15 2QA
Telephone 01932 845599 Fax 01932 856206

London: 85 Tottenham Court Road
London W1P 9HD
Telephone 0171 580 5999 Fax 0171 580 8464

Reading: Ilex House, 10 High Street
Theale, Reading, Berkshire RG7 5AN
Telephone 01189 323456 Fax 01189 932461


Southampton: 8 Southampton Street
Southampton, Hampshire SO15 2ED
Telephone 01703 330808 Fax 01703 330986

Aubrey Walk

St James Homes

Ground Level
Plan

Scale	Date	Drawn
1:250	JAN 99	AC
Job No	Drawing No	Revision
7650	P101	A
Original size 100mm		Broadway Malyan @ Copyright

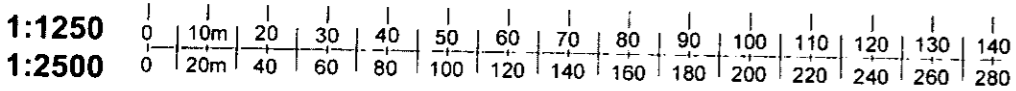

THORPE LODGE

ADDITIONAL TREE AND UNDERSTORY PLANTING TO FILL GAPS BETWEEN TREES

TENNIS COURTS UPPER LEVEL 42.50

BASEMENT LEVEL 33.00

GARDEN LEVEL 34.00

GARDEN LEVEL 37.5


DESIGN & TECHNOLOGY BLOCK

HOLLAND PARK SCHOOL


HOLLAND PARK SCHOOL

Status

Contractors are not to scale dimensions from this drawing

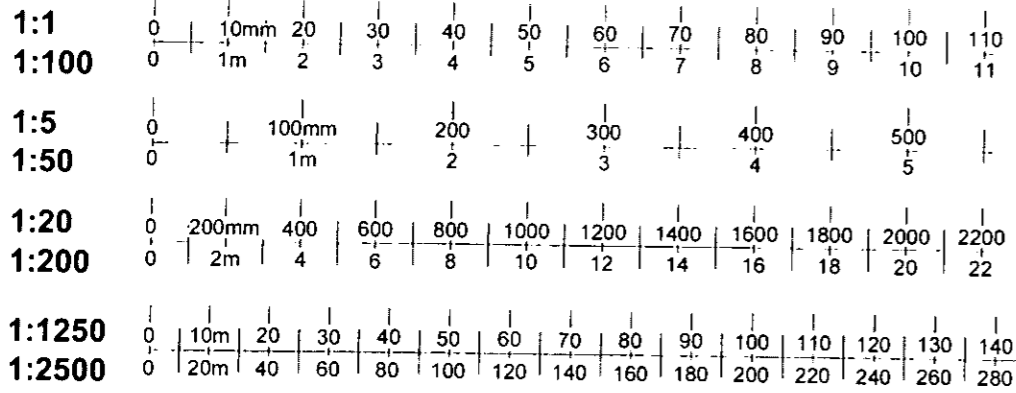

AUBREY WALK ELEVATION

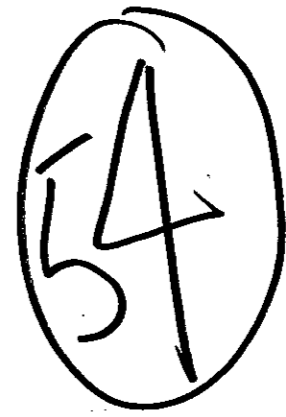

CAMPDEN HILL ROAD ELEVATION



BROADWAY MALYAN ARCHITECTS

Broadway Malyan Chartered Architects

Weybridge: Woburn Hill, Addlestone
Weybridge, Surrey KT15 2QA
Telephone 01932 845599 Fax 01932 856206

London: 85 Tottenham Court Road
London W1P 9HD
Telephone 0171 580 5999 Fax 0171 580 8464

Reading: Ilex House, 10 High Street
Theale, Reading, Berkshire RG7 5AN
Telephone 01189 323456 Fax 01189 932461

Southampton: 8 Southampton Street
Southampton, Hampshire SO15 2ED
Telephone 01703 330808 Fax 01703 330986

Aubrey Walk


St James Homes

Campden Hill & Aubrey walk Elevations


Scale	Date	Drawn
1:200	MARCH 99	AC
Job No	Drawing No	Revision
7650	P102	A

Status

Contractors are not to scale dimensions from this drawing

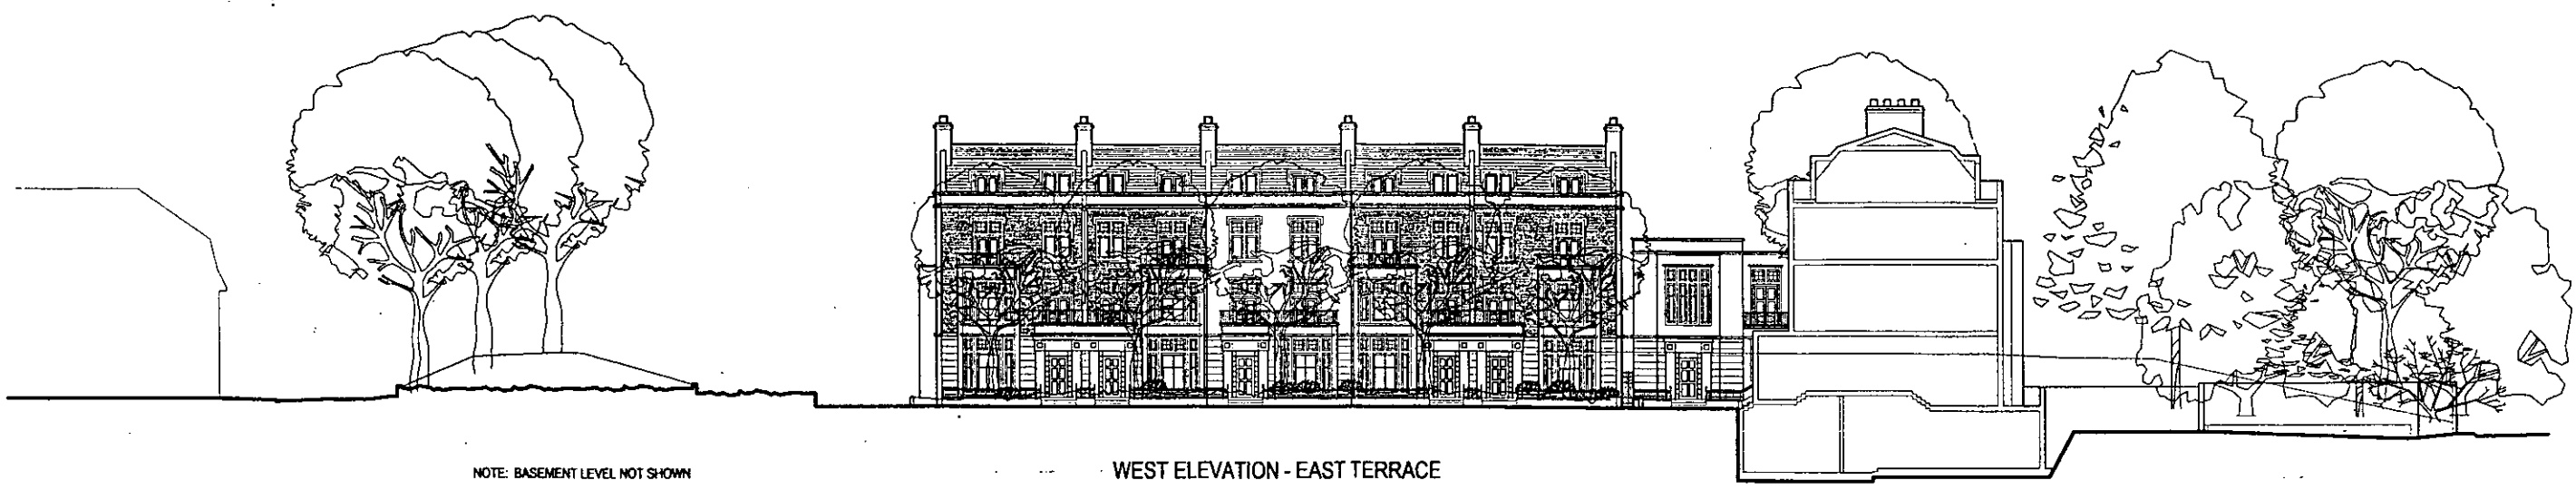

WEST ELEVATION - EAST TERRACE

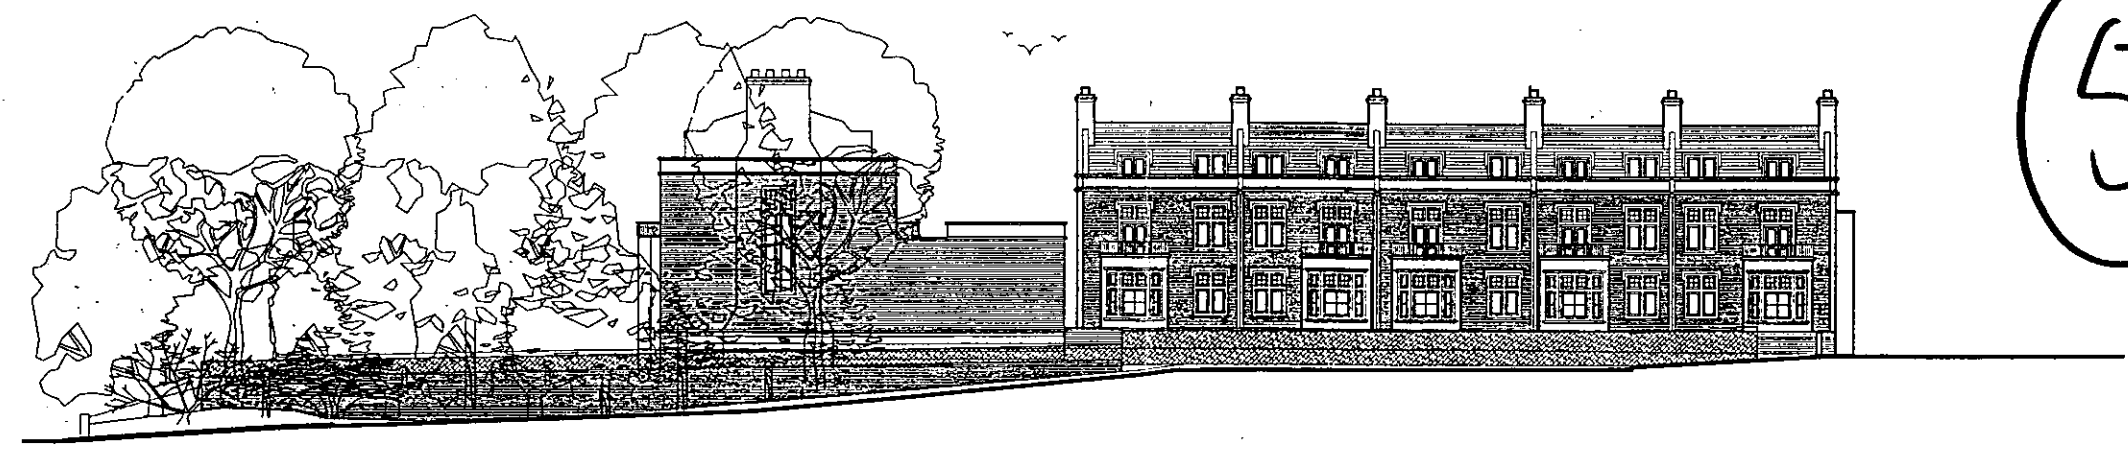

EAST ELEVATION - EAST TERRACE

55


REVISIONS
A Elevations and key plan updated 16/3/99.



BROADWAY MALYAN ARCHITECTS

Broadway Malyan Chartered Architects

- Weybridge: Woburn Hill, Addlestone Weybridge, Surrey KT15 2QA Telephone 01932 845599 Fax 01932 856206
- London: 85 Tottenham Court Road London W1P 9HD Telephone 0171 580 5999 Fax 0171 580 8464
- Reading: Ilex House, 10 High Street Theale, Reading, Berkshire RG7 5AN Telephone 01189 323456 Fax 01189 932461
- Southampton: 8 Southampton Street Southampton, Hampshire SO15 2ED Telephone 01703 330808 Fax 01703 330986

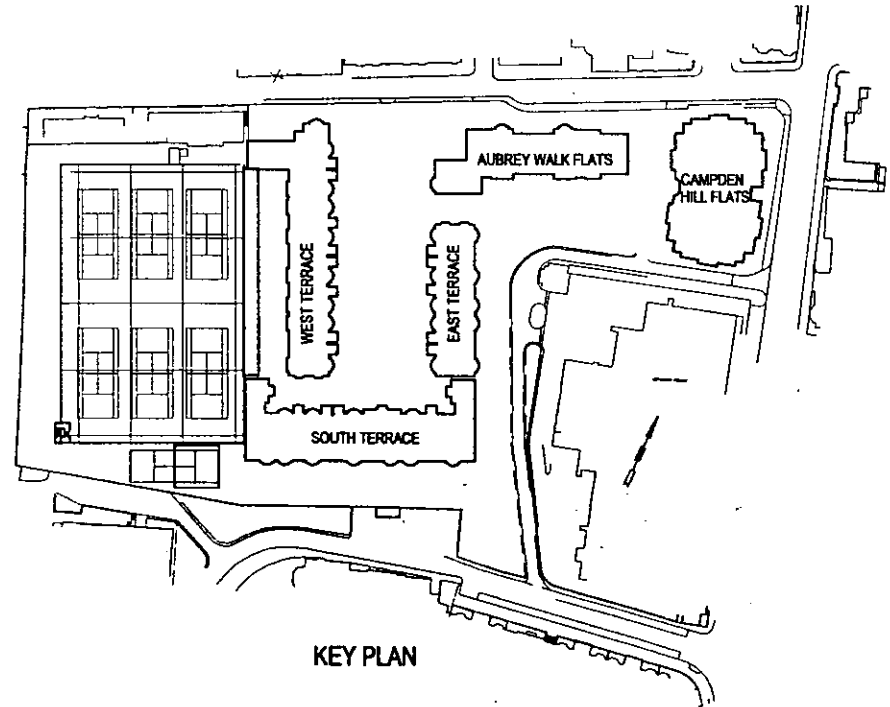

KEY PLAN

1:1	0	10mm	20	30	40	50	60	70	80	90	100	110			
1:100	0	1m	2	3	4	5	6	7	8	9	10	11			
1:5	0	100mm	200	300	400	500									
1:50	0	1m	2	3	4	5									
1:20	0	200mm	400	600	800	1000	1200	1400	1600	1800	2000	2200			
1:200	0	2m	4	6	8	10	12	14	16	18	20	22			
1:1250	0	10m	20	30	40	50	60	70	80	90	100	110	120	130	140
1:2500	0	20m	40	60	80	100	120	140	160	180	200	220	240	260	280


Aubrey Walk Campden Hill Reservoir		
St James Homes		
East Terrace Front & Rear		
Scale	Date	Drawn
1:200	02/11/98	AC
Job No	Drawing No	Revision
7650	P103	A
Original size 100cm Broadway Malyan © Copyright		

Date

Contractors are not to scale dimensions from this drawing

56

REVISIONS
A: Elevations and key plan updated 16/3/99.

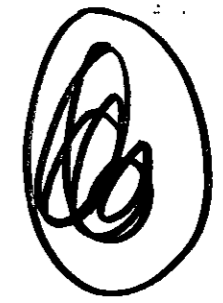

BROADWAY MALYAN ARCHITECTS

Broadway Malyan Chartered Architects
Weybridge: Woburn Hill, Addlestone
Weybridge, Surrey KT15 2QA
Telephone 01932 845599 Fax 01932 856206
London: 85 Tottenham Court Road
London W1P 9HD
Telephone 0171 580 5999 Fax 0171 580 8464
Reading: Ilex House, 10 High Street
Theale, Reading, Berkshire RG7 5AN
Telephone 01189 323456 Fax 01189 932461
Southampton: 8 Southampton Street
Southampton, Hampshire SO15 2ED
Telephone 01 703 330808 Fax 01 703 330986



STUDIO EAST ELEVATION - WEST TERRACE




EAST ELEVATION - WEST TERRACE

NOTE: BASEMENT LEVEL NOT SHOWN




WEST ELEVATION (REAR) - WEST TERRACE

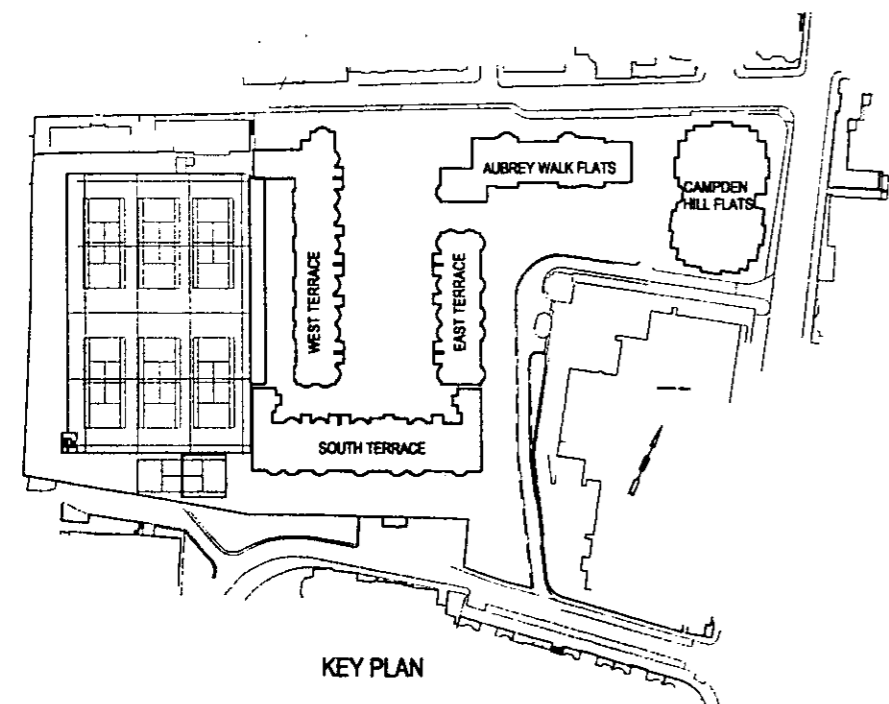

KEY PLAN



NORTH ELEVATION - WEST TERRACE

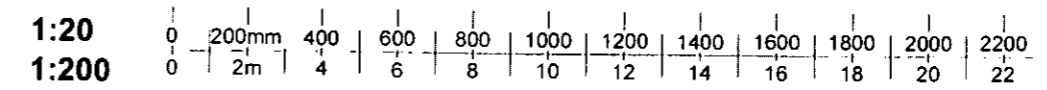


Aubrey Walk
Campden Hill Reservoir

St James Homes

Studio & West Terrace
Front, Side & Rear

Scale	Date	Drawn
1:200	02/11/98	AC
Job No	Drawing No	Revision
7650	P104	A
Original size: 1000mm Broadway Malyan © Copyright		

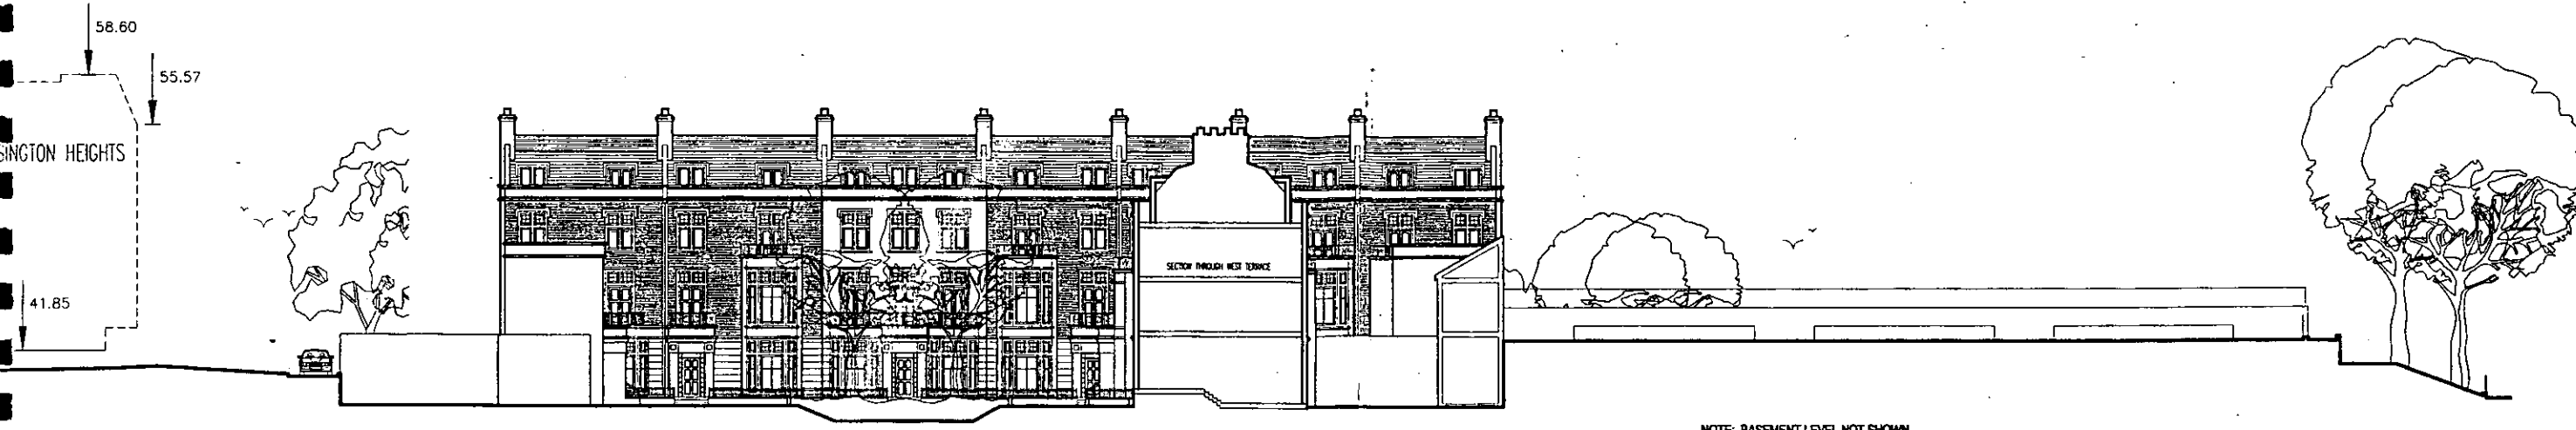


NORTH ELEVATION - SOUTH TERRACE

REVISIONS
A: Plans and elevations updated 16/3/99.



SOUTH ELEVATION (REAR) - SOUTH TERRACE

57

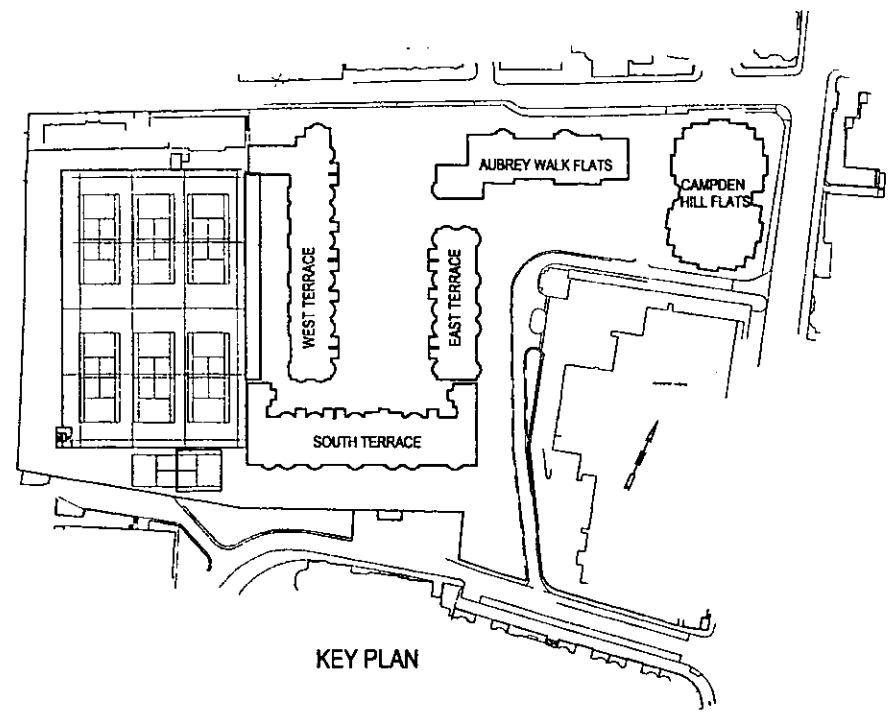

KEY PLAN

1:1	0	10mm	20	30	40	50	60	70	80	90	100	110			
1:100	0	1m	2	3	4	5	6	7	8	9	10	11			
1:5	0	100mm	200	300	400	500									
1:50	0	1m	2	3	4	5									
1:20	0	200mm	400	600	800	1000	1200	1400	1600	1800	2000	2200			
1:200	0	2m	4	6	8	10	12	14	16	18	20	22			
1:1250	0	10m	20	30	40	50	60	70	80	90	100	110	120	130	140
1:2500	0	20m	40	60	80	100	120	140	160	180	200	220	240	260	280




BROADWAY MALYAN ARCHITECTS

Broadway Malyan Chartered Architects
 Weybridge: Woburn Hill, Addlestone
 Weybridge, Surrey KT15 2QA
 Telephone 01932 845599 Fax 01932 856206
 London: 85 Tottenham Court Road
 London W1P 9HD
 Telephone 0171 580 5999 Fax 0171 580 8464
 Reading: Ilex House, 10 High Street
 Theale, Reading, Berkshire RG7 5AN
 Telephone 01189 323456 Fax 01189 932461
 Southampton: 8 Southampton Street
 Southampton, Hampshire SO15 2ED
 Telephone 01703 330808 Fax 01703 330986


Aubrey Walk
 Campden Hill Reservoir
 St James Homes
 South Terrace
 Front & Rear

Scale	Date	Drawn
1:200	02/11/98	AC
Job No	Drawing No	Revision
7650	P105	A


Contractors are not to scale dimensions from this drawing

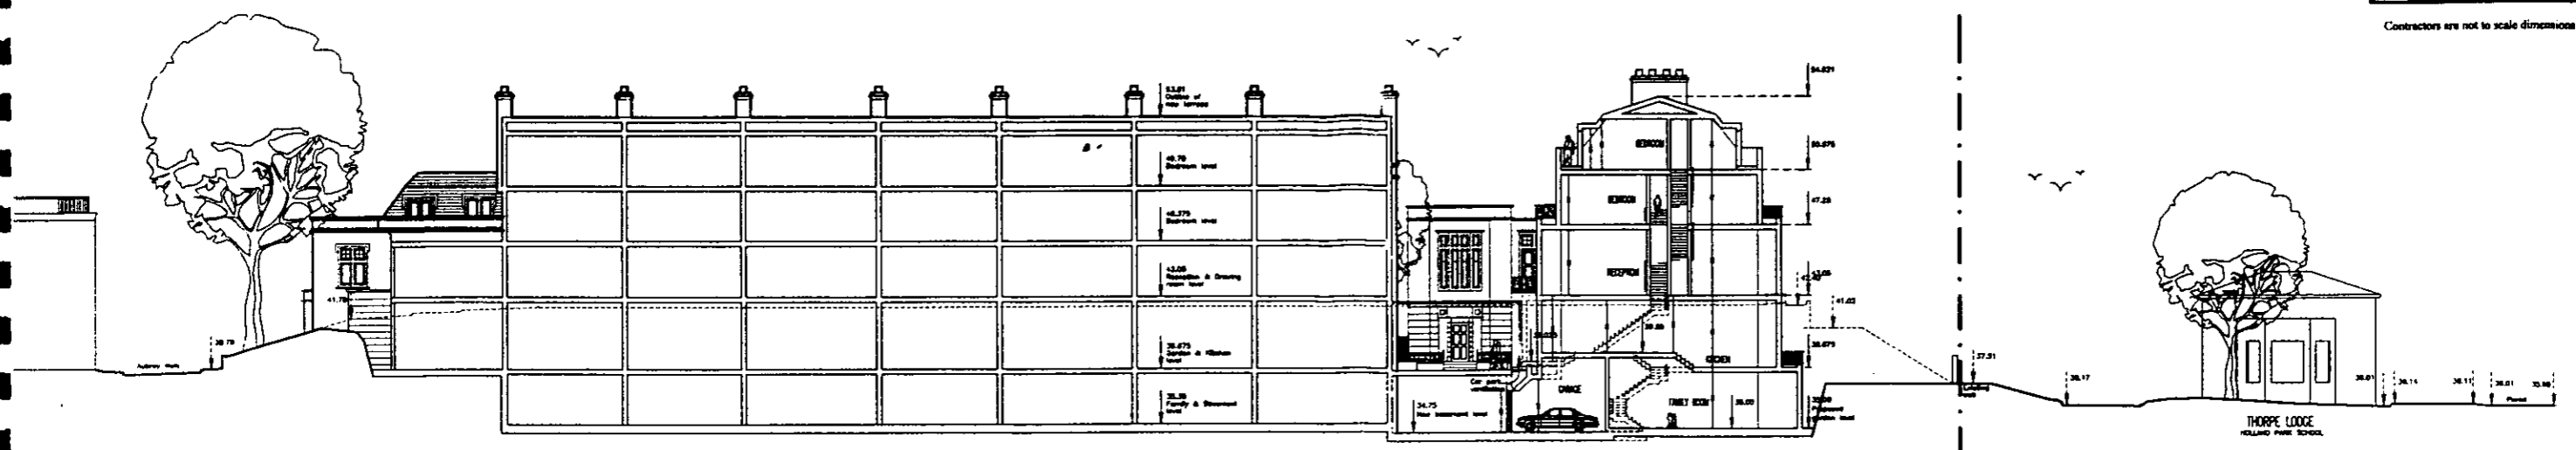


SECTION B-B

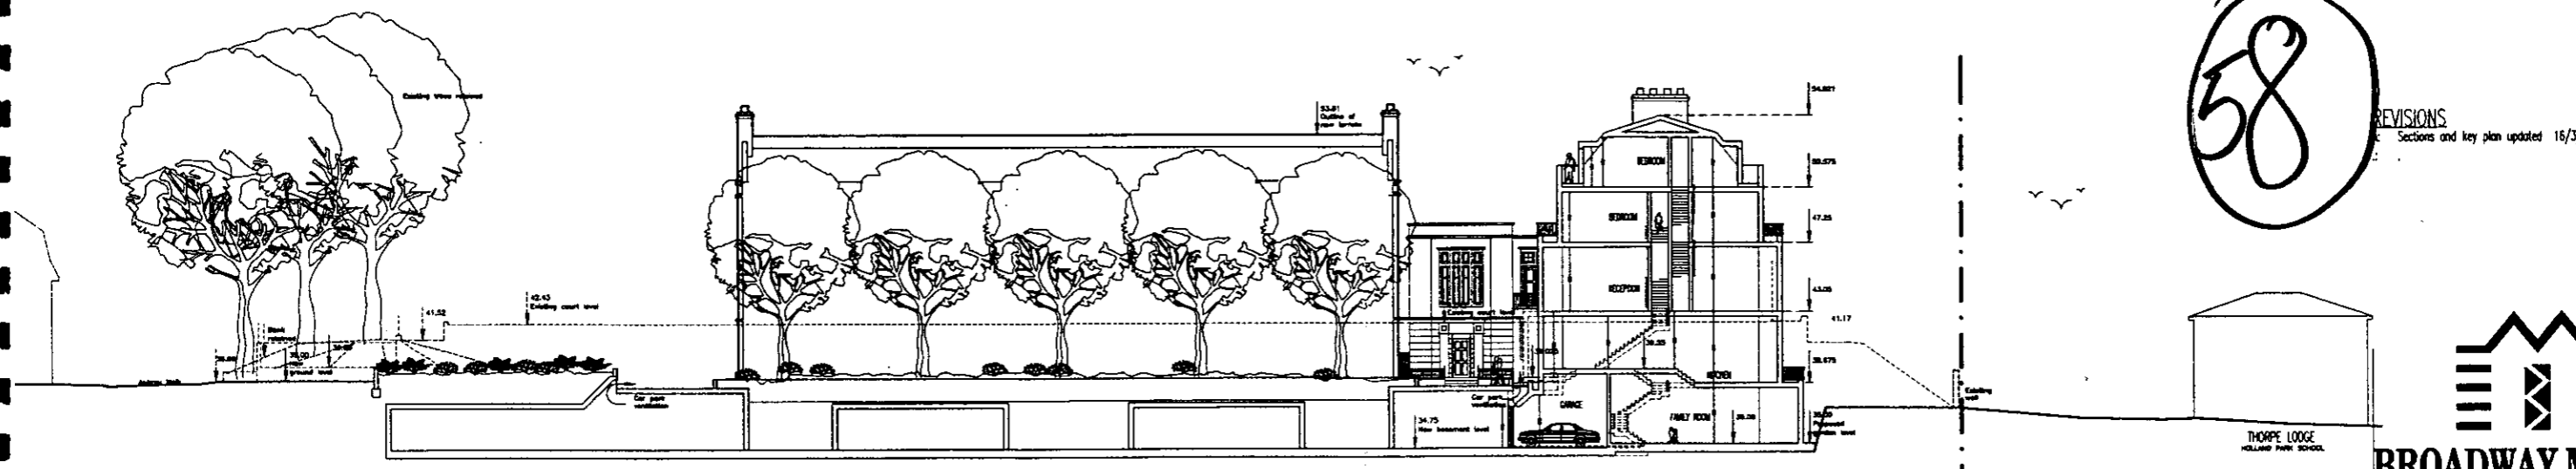

SECTION A-A

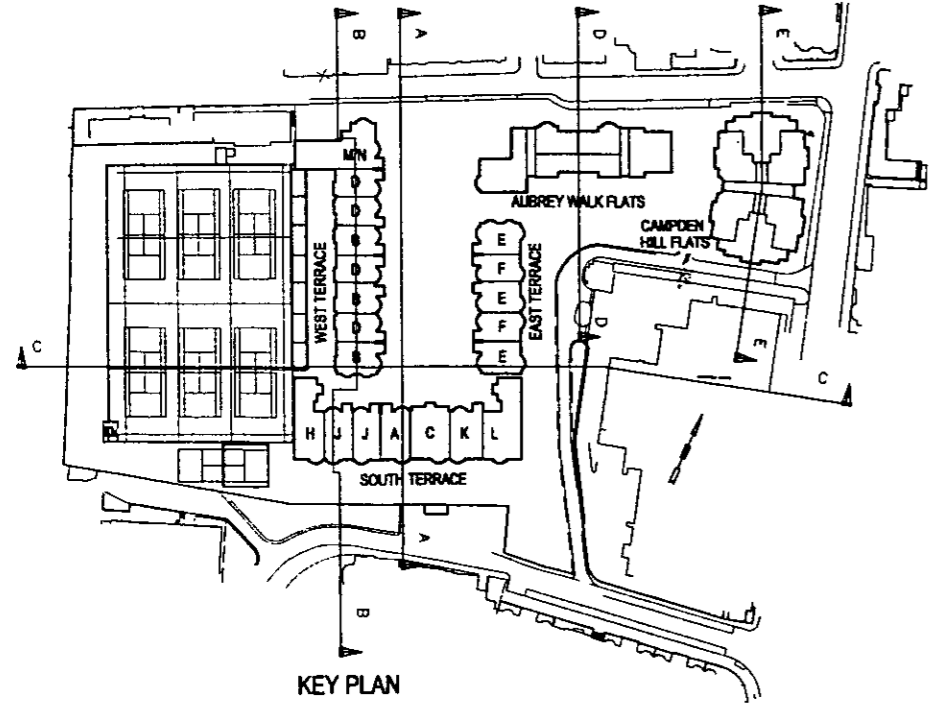

KEY PLAN

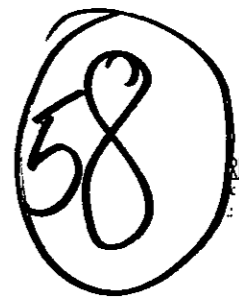

REVISIONS
Sections and key plan updated 15/3/99.



BROADWAY MALYAN ARCHITECTS

Broadway Malyan Chartered Architects

Weybridge: Woburn Hill, Addlestone
Weybridge, Surrey KT15 2QA
Telephone 01932 845599 Fax 01932 856206

London: 85 Tottenham Court Road
London W1P 9HD
Telephone 0171 580 5999 Fax 0171 580 8464

Reading: Ilex House, 10 High Street
Theale, Reading, Berkshire RG7 5AN
Telephone 01189 323456 Fax 01189 932461

Southampton: 8 Southampton Street
Southampton, Hampshire SO15 2ED
Telephone 01703 330808 Fax 01703 330986

1:1	0	10mm	20	30	40	50	60	70	80	90	100	110			
1:100	0	1m	2	3	4	5	6	7	8	9	10	11			
1:5	0	100mm	200	300	400	500									
1:50	0	1m	2	3	4	5									
1:20	0	200mm	400	600	800	1000	1200	1400	1600	1800	2000	2200			
1:200	0	2m	4	6	8	10	12	14	16	18	20	22			
1:1250	0	10m	20	30	40	50	60	70	80	90	100	110	120	130	140
1:2500	0	20m	40	60	80	100	120	140	160	180	200	220	240	260	280


Aubrey Walk
Campden Hill Reservoir

St James Homes


Sections AA BB

Scale	Date	Drawn
1:200	02/11/98	AC
Job No	Drawing No	Revision
7650	P106	A
Original size 100mm Broadway Malyan © Copyright		


1:1	0	10mm	20	30	40	50	60	70	80	90	100	110			
1:100	0	1m	2	3	4	5	6	7	8	9	10	11			
1:5	0	100mm	200	300	400	500									
1:50	0	1m	2	3	4	5									
1:20	0	200mm	400	600	800	1000	1200	1400	1600	1800	2000	2200			
1:200	0	2m	4	6	8	10	12	14	16	18	20	22			
1:1250	0	10m	20	30	40	50	60	70	80	90	100	110	120	130	140
1:2500	0	20m	40	60	80	100	120	140	160	180	200	220	240	260	280

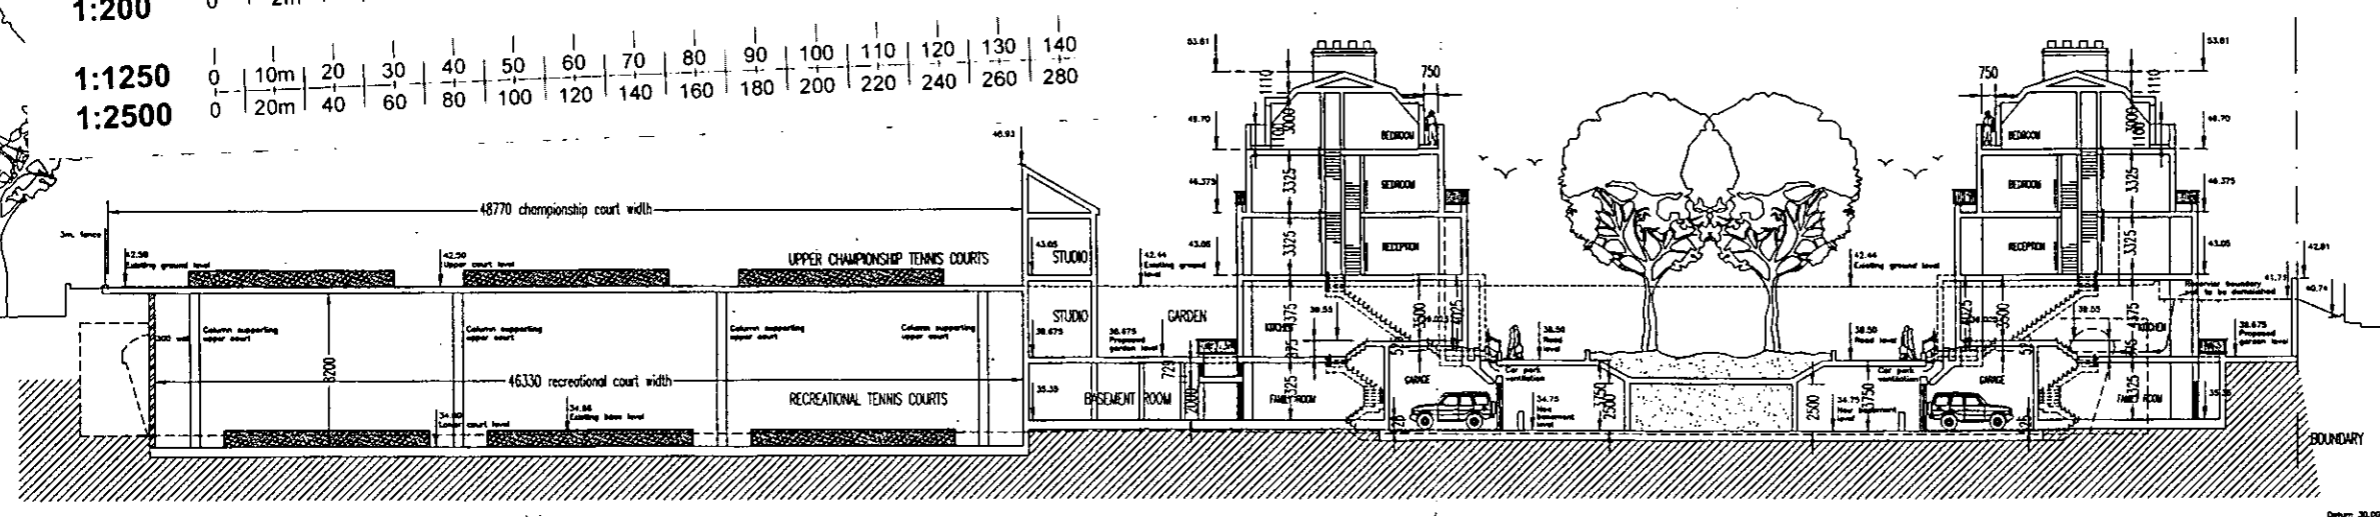


SECTION C-C

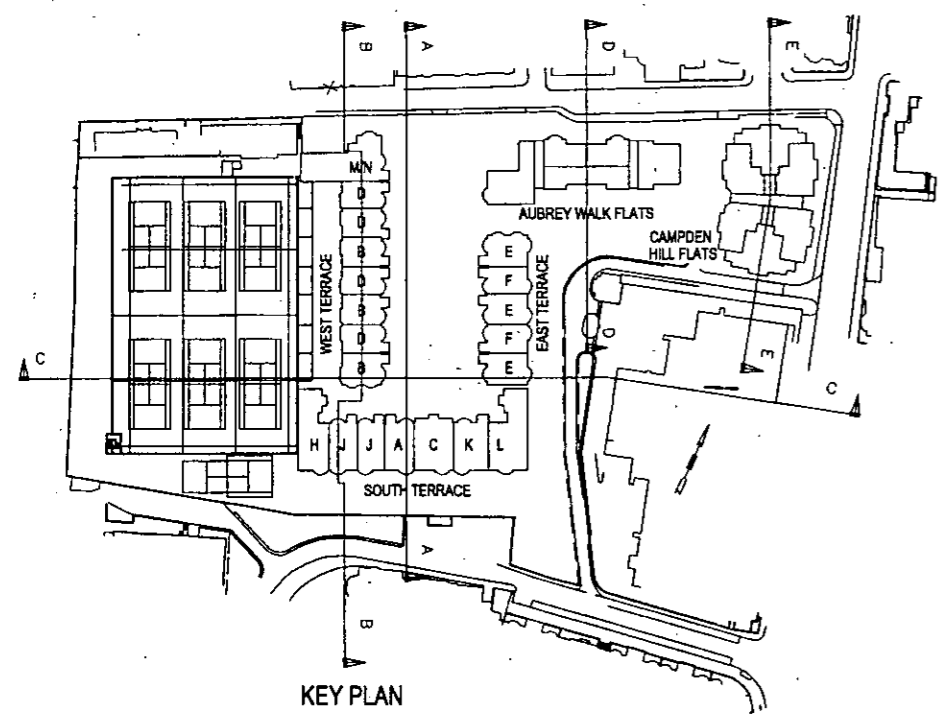

KEY PLAN

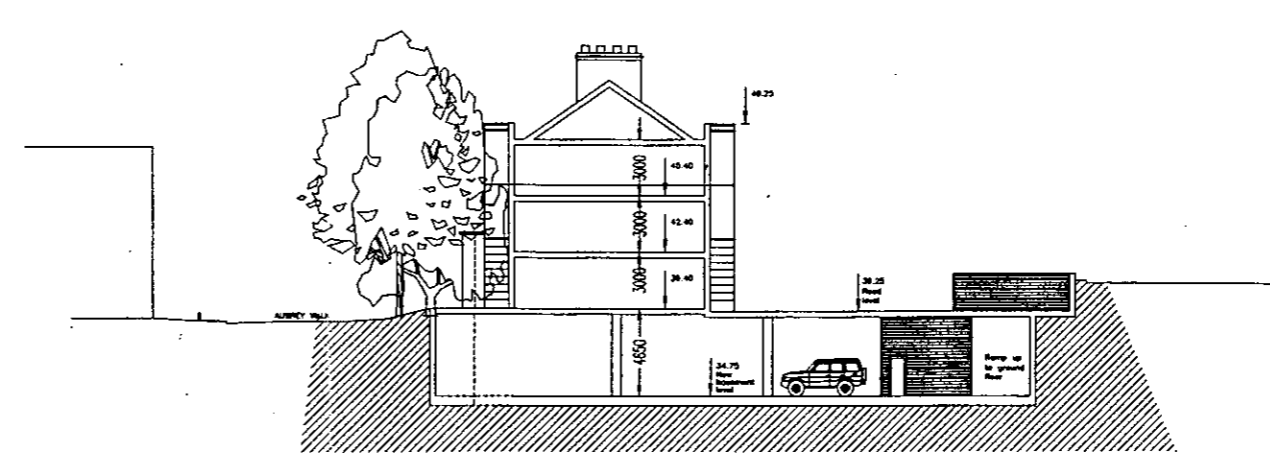


SECTION D-D

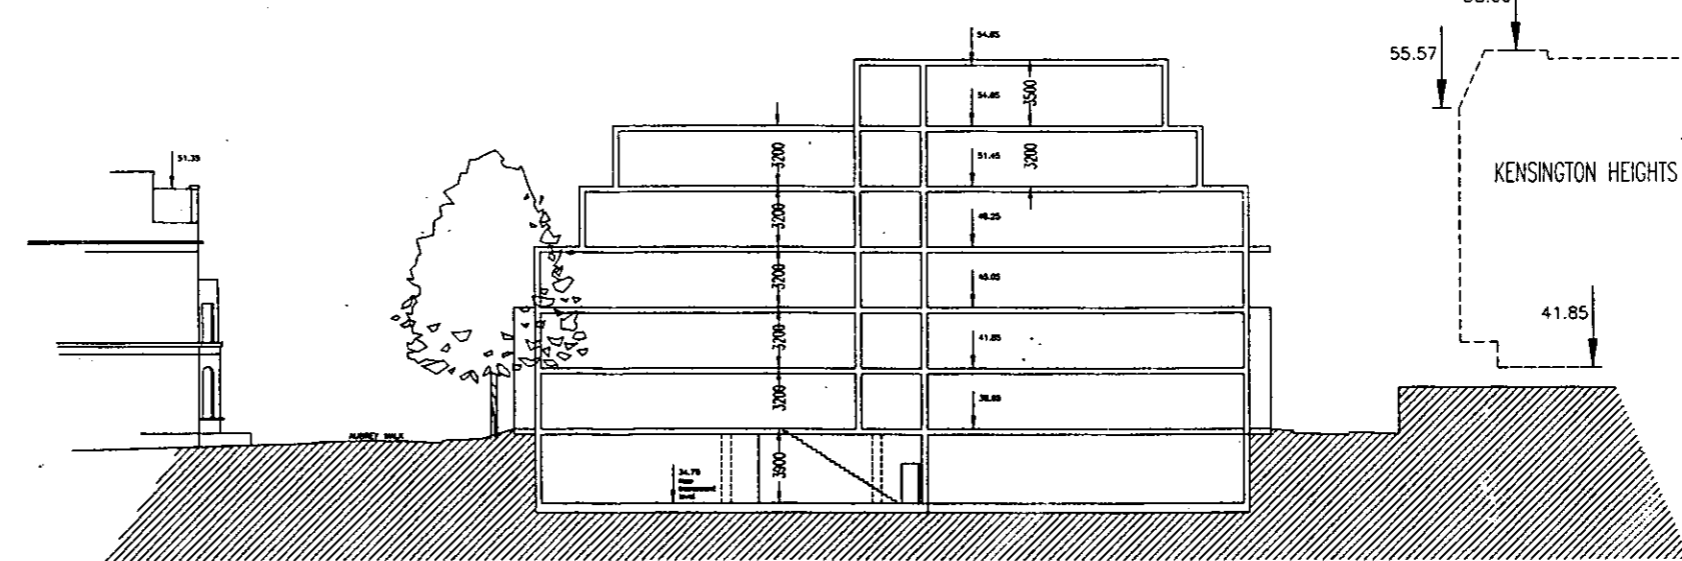


SECTION E-E

Status

Contractors are not to scale dimensions from this drawing

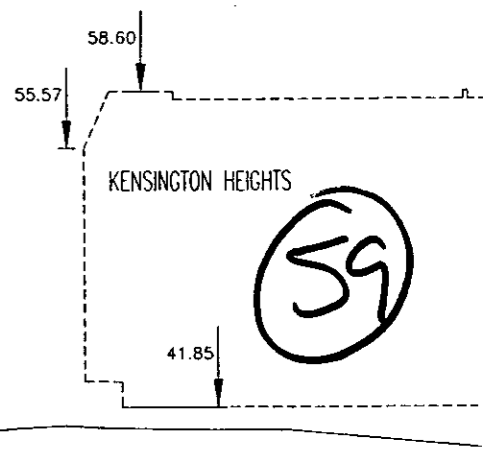

REVISIONS
A Sections and keyplan updated
A.Y.M 16/3/99.

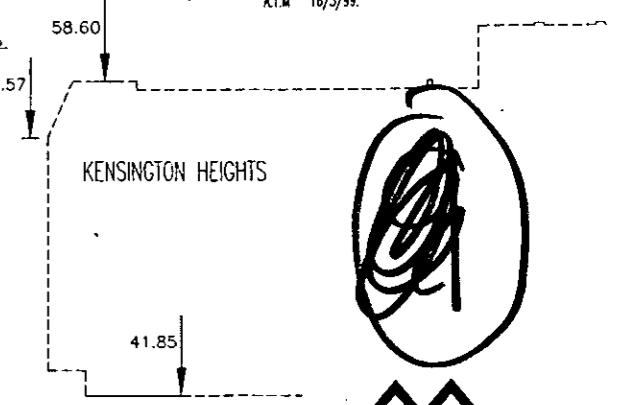

BROADWAY MALYAN ARCHITECTS

Broadway Malyan Chartered Architects
Weybridge: Woburn Hill, Addlestone
Weybridge, Surrey KT15 2QA
Telephone 01932 845599 Fax 01932 856206
London: 85 Tottenham Court Road
London W1P 9HD
Telephone 0171 580 5999 Fax 0171 580 8464
Reading: Ilex House, 10 High Street
Theale, Reading, Berkshire RG7 5AN
Telephone 01189 323456 Fax 01189 932461
Southampton: 8 Southampton Street
Southampton, Hampshire SO15 2ED
Telephone 01703 330808 Fax 01703 330986



Aubrey Walk
Campden Hill Reservoir
St James Homes
Sections CC DD & EE

Scale	Date	Drawn
1:200	02/11/98	AC
Job No	Drawing No	Revision
7650	P107	A



Original size 100mm Broadway Malyan © Copyright

Status


Contractors are not to scale dimensions from this drawing

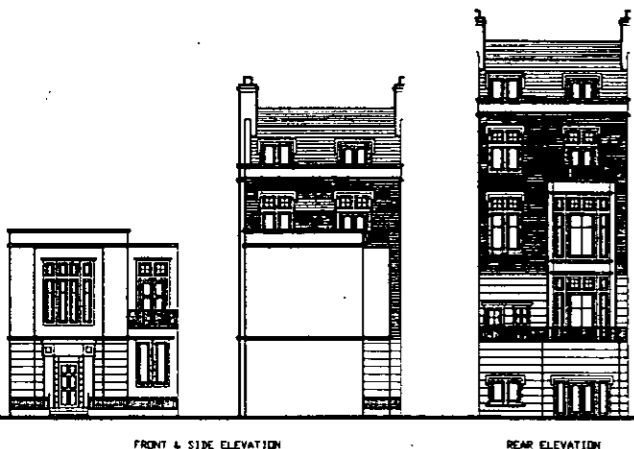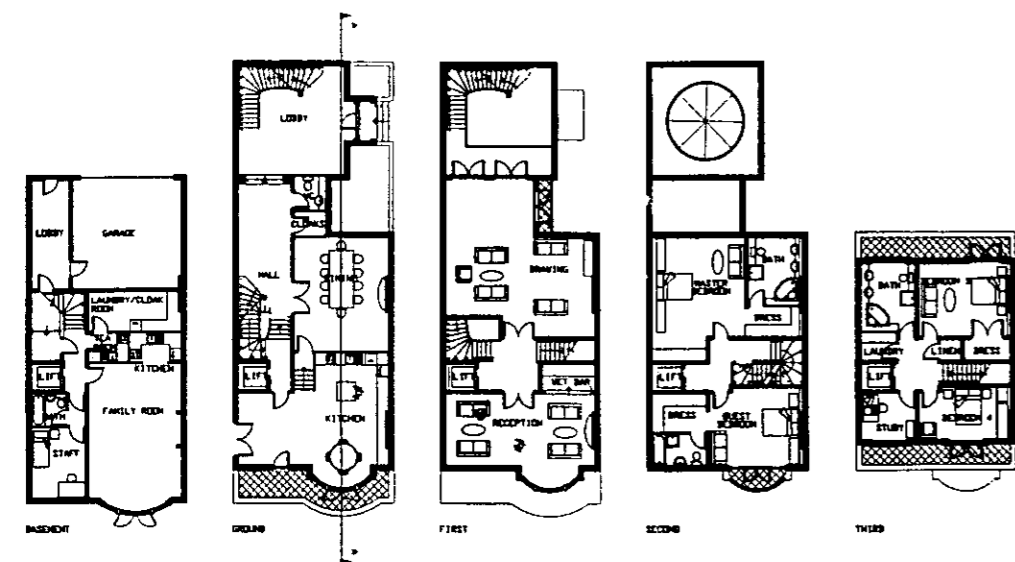



HOUSE TYPE H

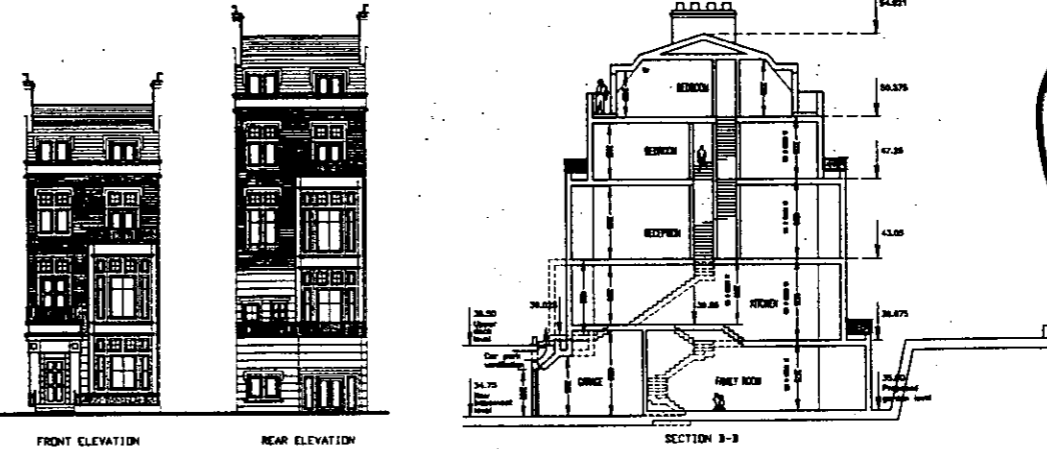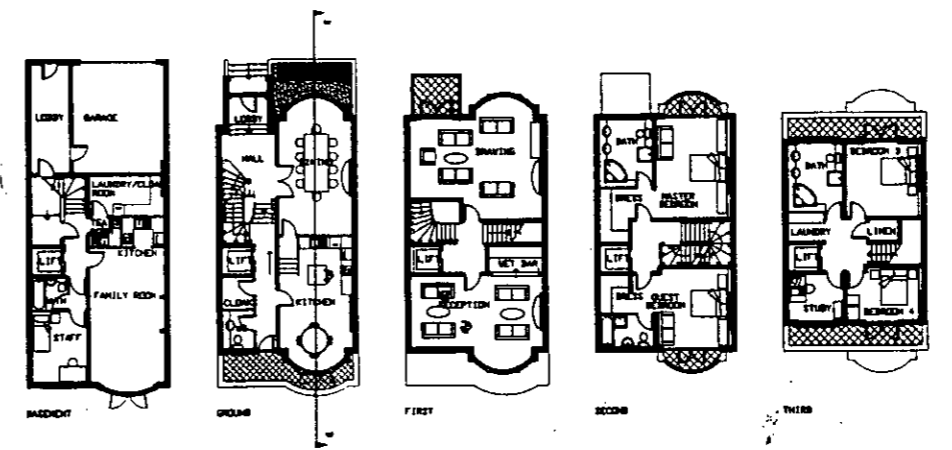


HOUSE TYPE J

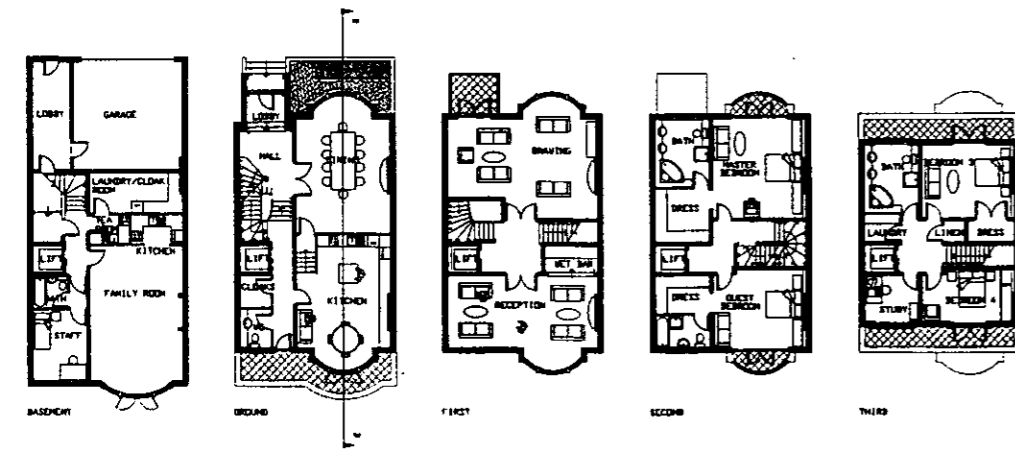

HOUSE TYPE A

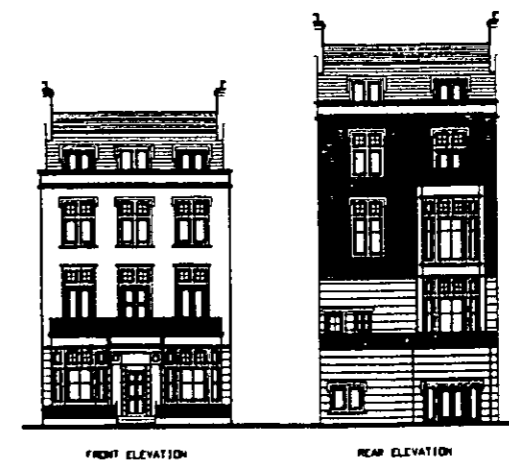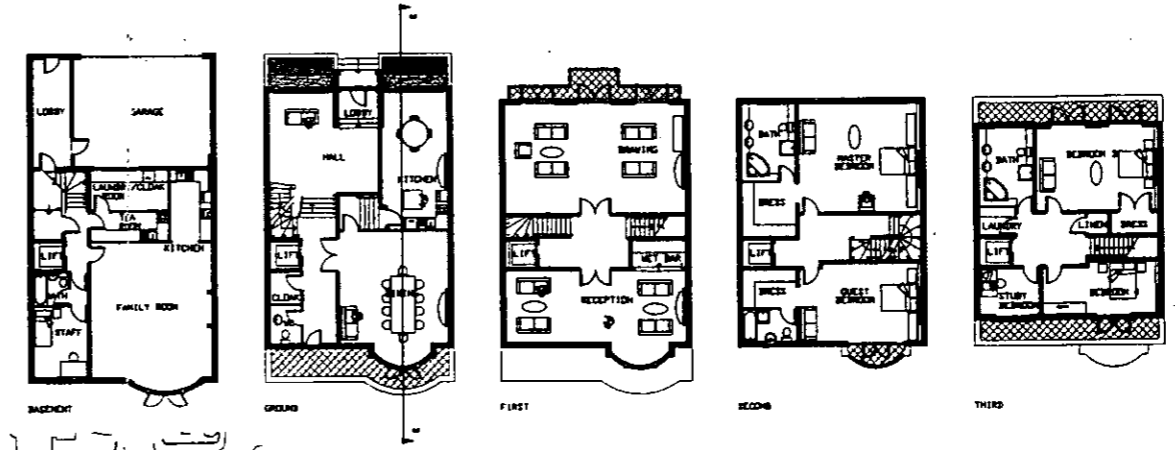


HOUSE TYPE C

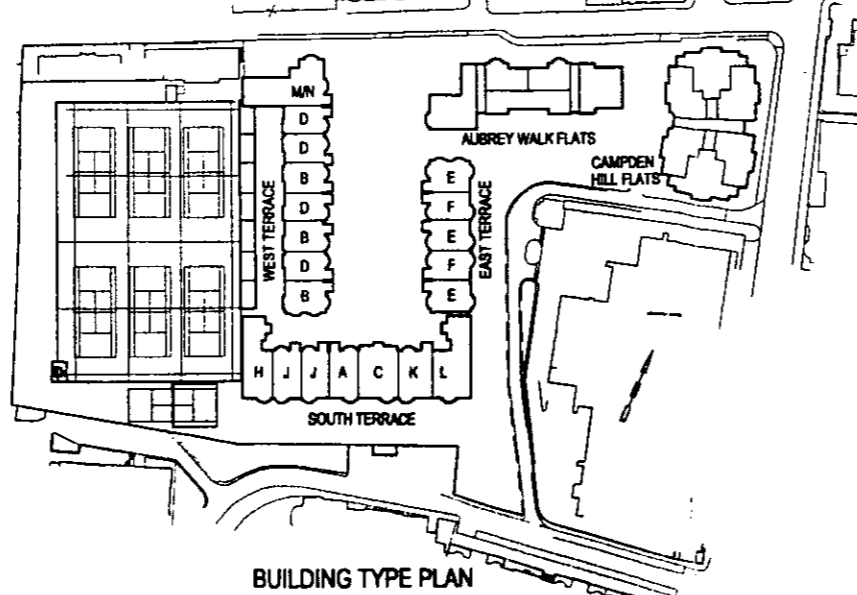

BUILDING TYPE PLAN



REVISIONS
 A: Deviations and key plan updated 16/3/99.

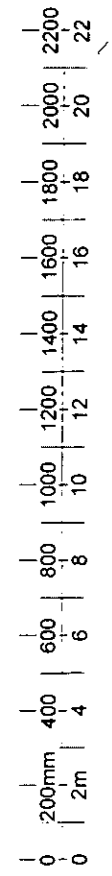

1:20
 1:200



BROADWAY MALAYAN ARCHITECTS




Broadway Malayan Chartered Architects
 Weybridge: Woburn Hill, Addlestone
 Weybridge, Surrey KT15 2QA
 Telephone 01932 845599 Fax 01932 856206
 London: 85 Tottenham Court Road
 London W1P 9HD
 Telephone 0171 580 5999 Fax 0171 580 8464
 Reading: Ilex House, 10 High Street
 Theale, Reading, Berkshire RG7 5AN
 Telephone 01189 323456 Fax 01189 932461
 Southampton: 8 Southampton Street
 Southampton, Hampshire SO15 2ED
 Telephone 01703 330808 Fax 01703 330986

Aubrey Walk
 Campden Hill Reservoir
 St James Homes
 House Plans A C H J,
 Elevations & Sections



Scale	Date	Drawn
1:200	02/11/98	AC
Job No	Drawing No	Revision
7650	P108	A

Status



Contractors are not to scale dimensions from this drawing

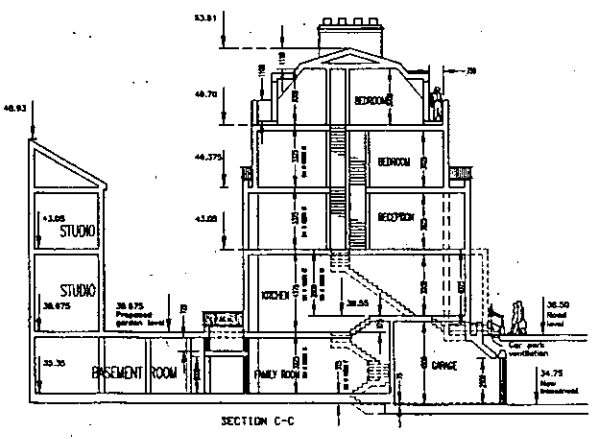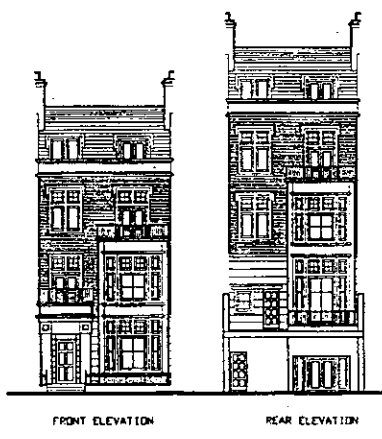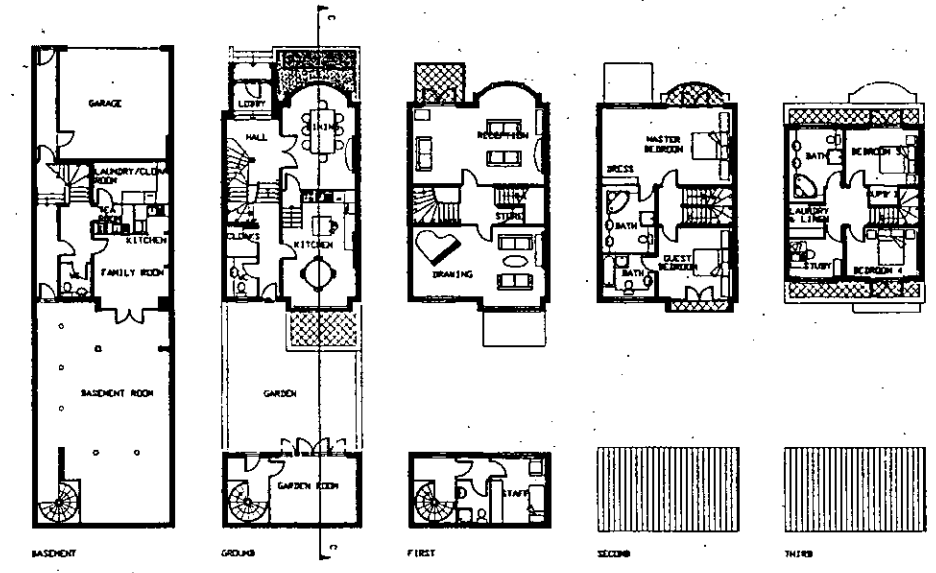

HOUSE TYPE D

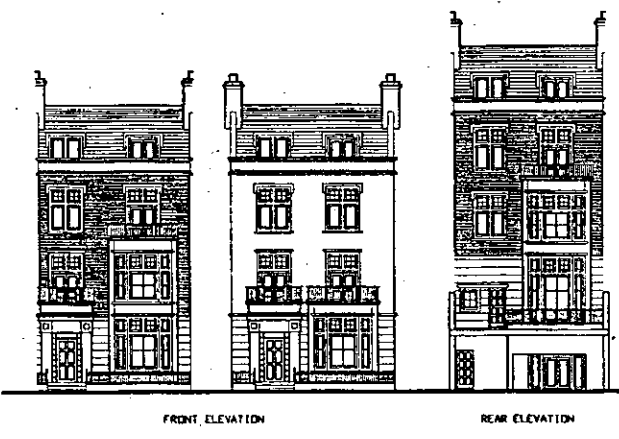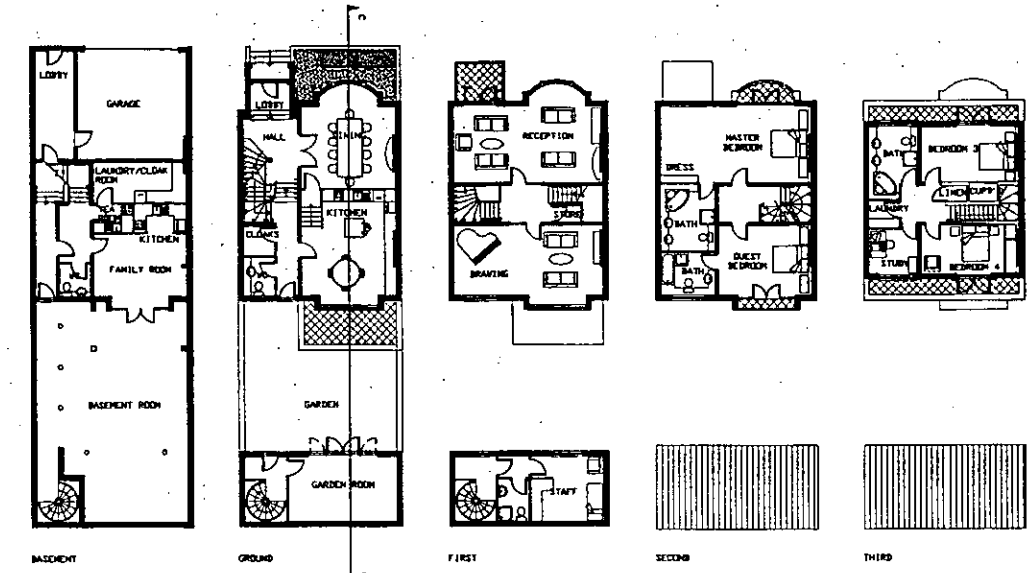

HOUSE TYPE B

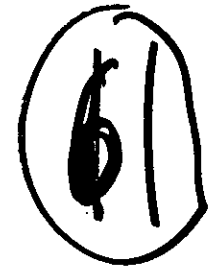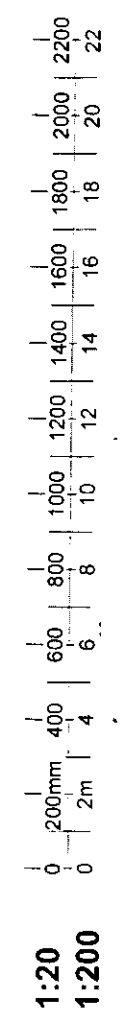


REVISIONS
A: Plans and elevations updated 16/3/99.




BROADWAY MALYAN ARCHITECTS

Broadway Malyan Chartered Architects
 Weybridge: Woburn Hill, Addlestone Weybridge, Surrey KT15 2QA Telephone 01932 845599 Fax 01932 856206
 London: 85 Tottenham Court Road London W1P 9JH Telephone 0171 580 5999 Fax 0171 580 8464
 Reading: Ilex House, 10 High Street Theale, Reading, Berkshire RG7 5AN Telephone 01189 323456 Fax 01189 932461
 Southampton: 8 Southampton Street Southampton, Hampshire SO15 2ED Telephone 01703 330808 Fax 01703 330986

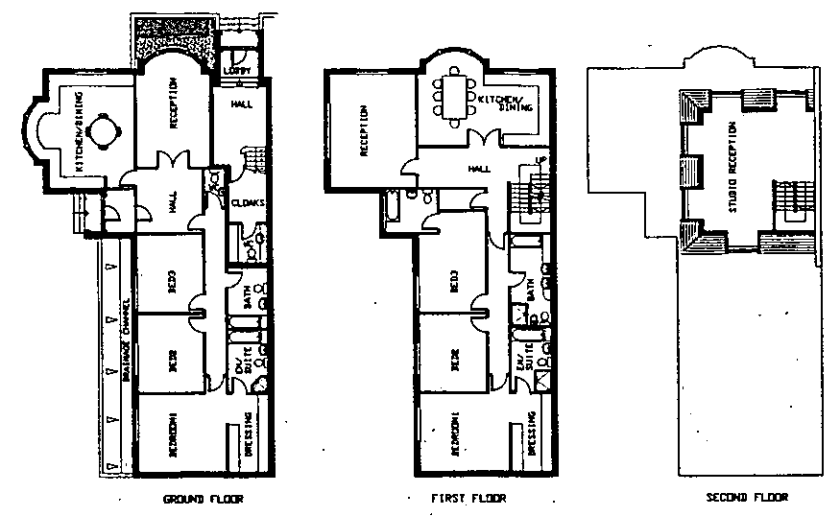

FLAT TYPE M

FLAT TYPE N

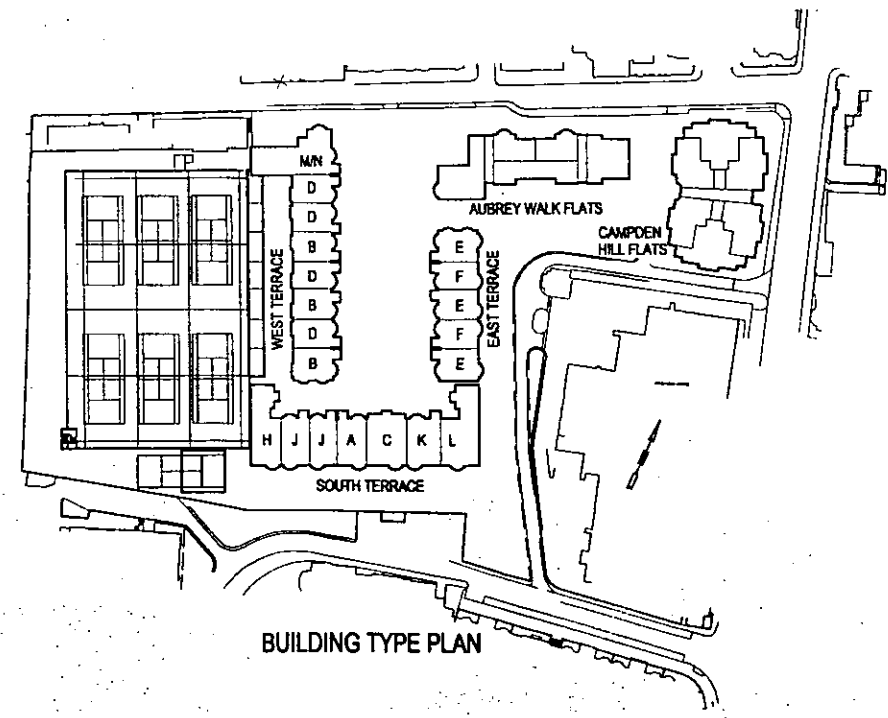

BUILDING TYPE PLAN

Aubrey Walk
Campden Hill Reservoir

St James Homes


House Plans B,D,M&N,
Elevations & Sections

Scale	Date	Drawn
1:200	02/11/98	AC
Job No	Drawing No	Revision
7650	P109	A



Original size 1000mm Broadway Malyan © Copyright

Drawn

Contractors are not to scale dimensions from this drawing

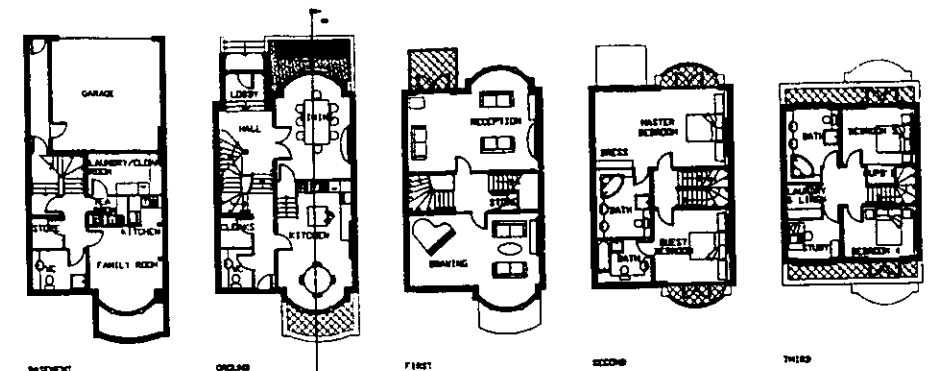


HOUSE TYPE F

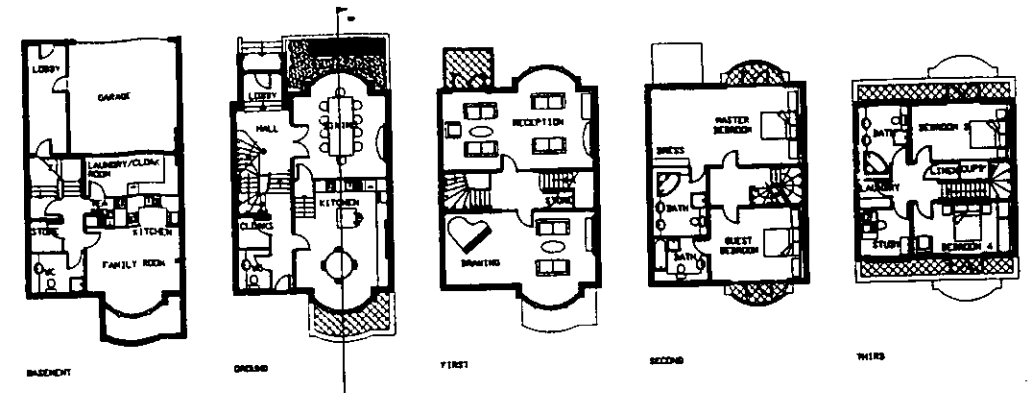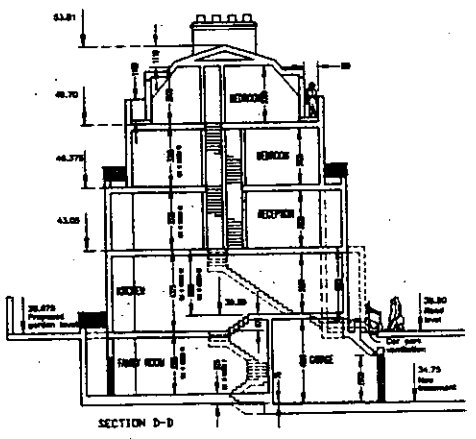


HOUSE TYPE E

62


REVISIONS
A: Plans and elevations updated 16/3/99.

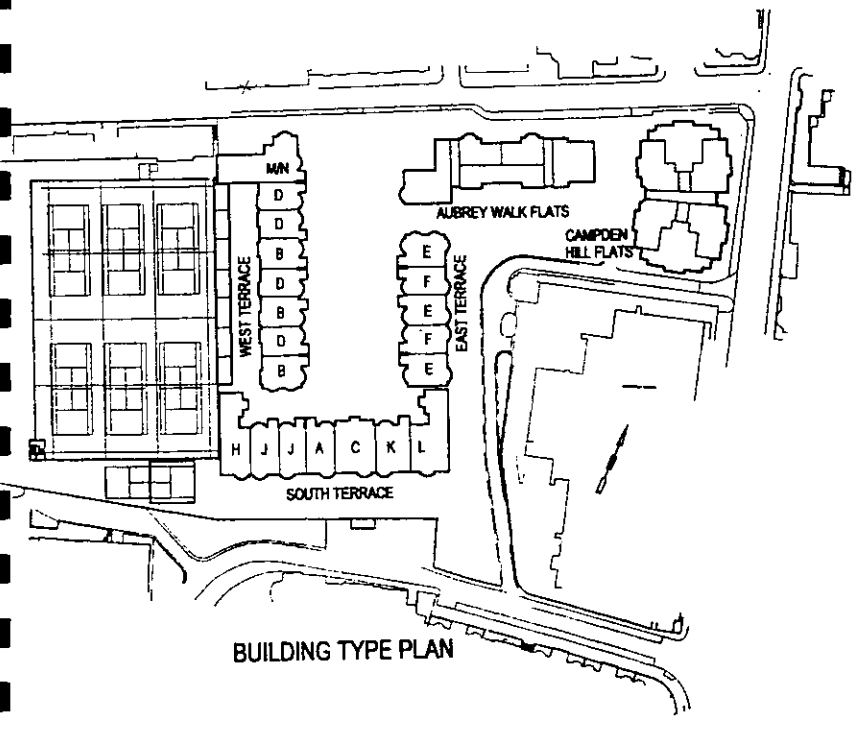


BUILDING TYPE PLAN

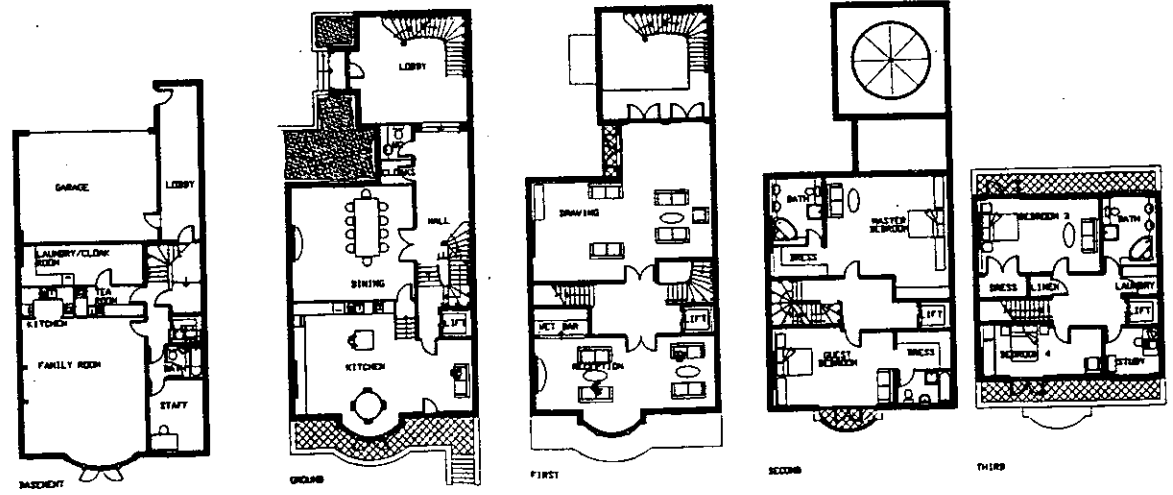

HOUSE TYPE L

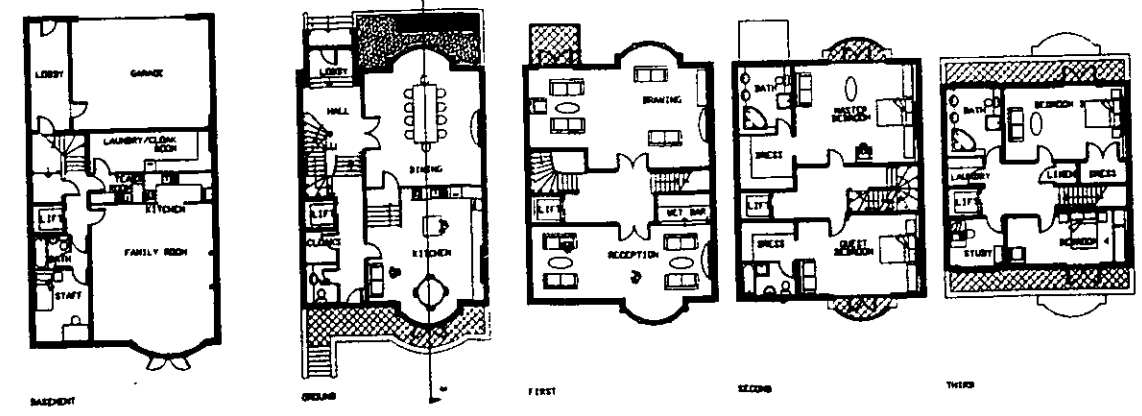

HOUSE TYPE K

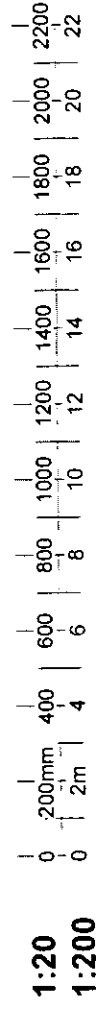

BROADWAY MALYAN ARCHITECTS
 Broadway Malyan Chartered Architects
 Weybridge: Woburn Hill, Addlestone
 Weybridge, Surrey KT15 2QA
 Telephone 01932 845599 Fax 01932 856206
 London: 85 Tottenham Court Road
 London W1P 9HD
 Telephone 0171 580 5999 Fax 0171 580 8464
 Reading: Ilex House, 10 High Street
 Theale, Reading, Berkshire RG7 5AN
 Telephone 01189 323456 Fax 01189 932461
 Southampton: 8 Southampton Street
 Southampton, Hampshire SO15 2ED
 Telephone 01703 330808 Fax 01703 330986


Aubrey Walk
 Campden Hill Reservoir
 St James Homes
 House Plans E, F, L & K
 Elevations & Sections

Scale	Date	Drawn
1:200	02/11/98	AC
Job No	Drawing No	Revision
7650	P110	A


Original size 100mm Broadway Malyan © Copyright

Status


Contractors are not to scale dimensions from this drawing

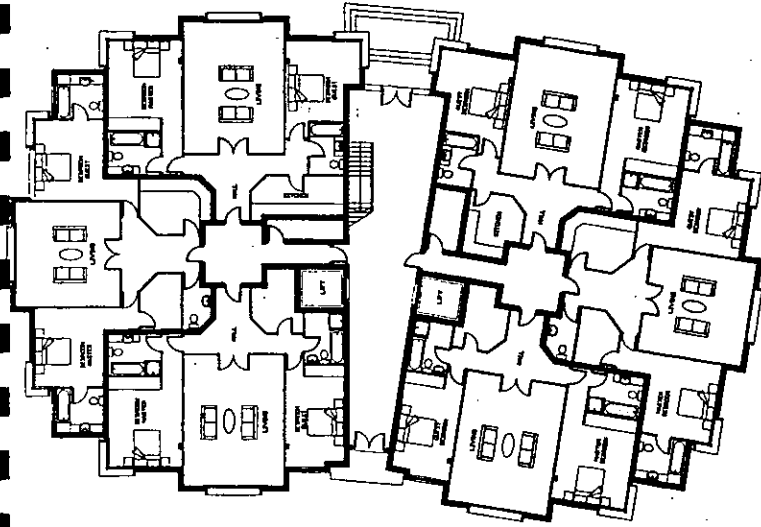


GROUND FLOOR

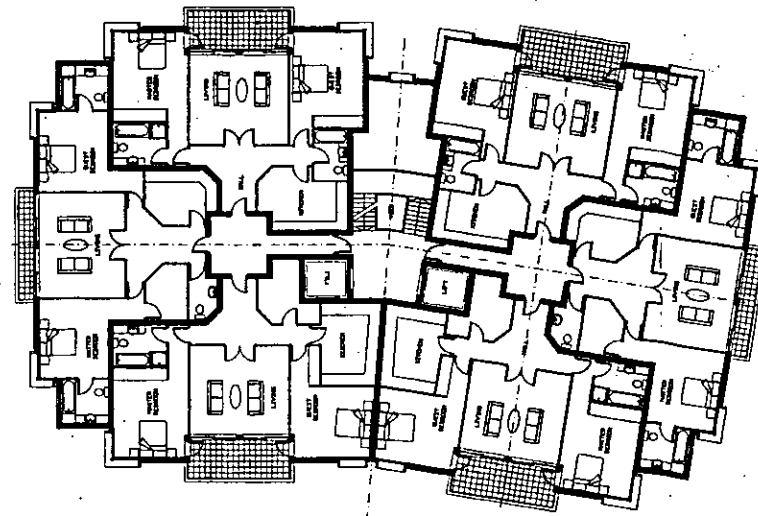


SECOND FLOOR

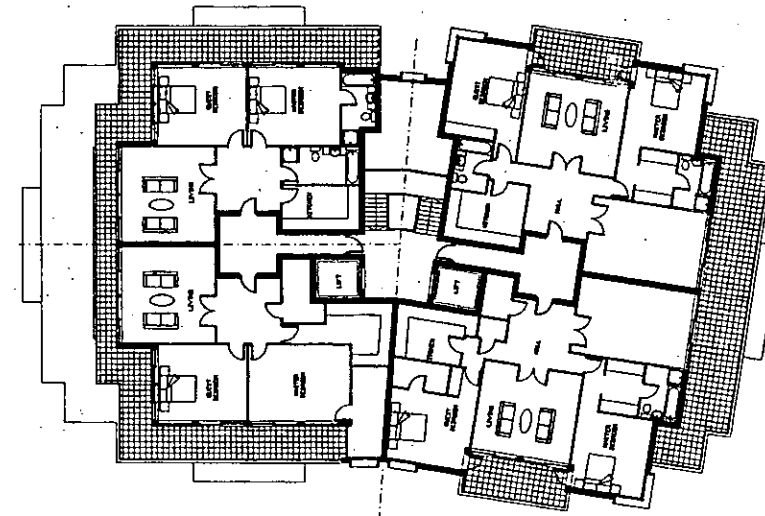


FOURTH FLOOR

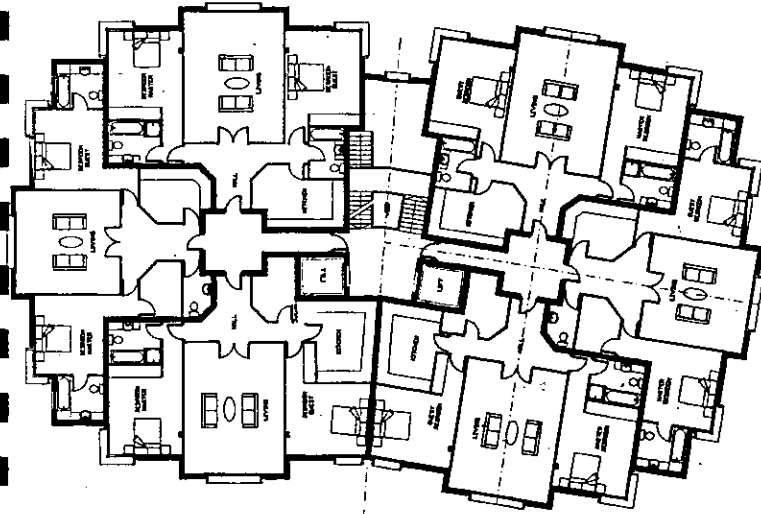


FIRST FLOOR

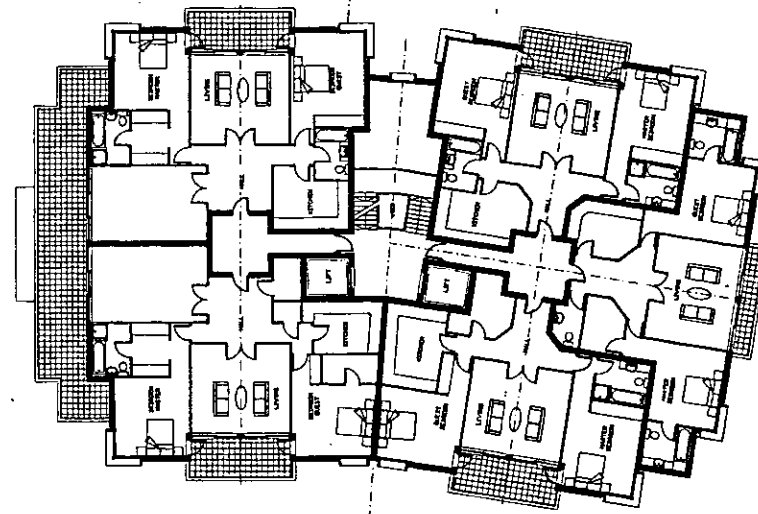

THIRD FLOOR

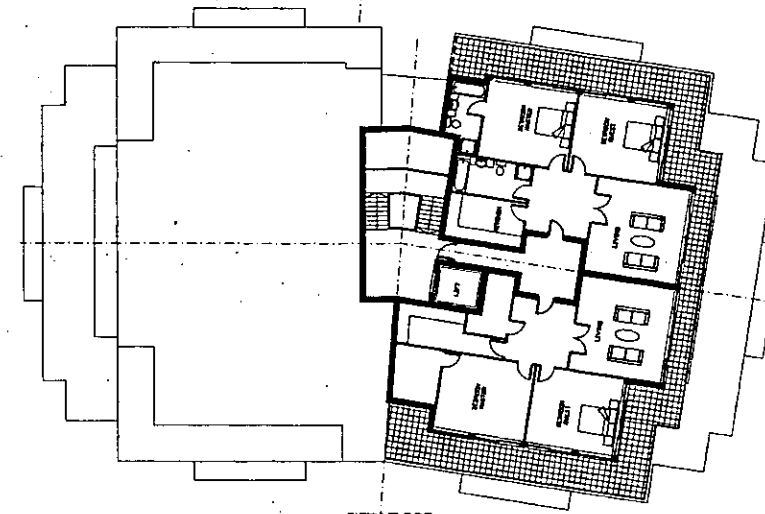


FIFTH FLOOR

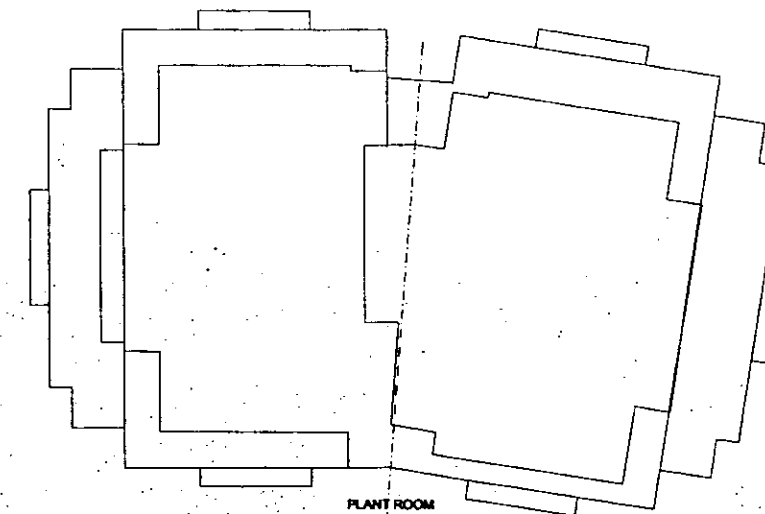

PLANT ROOM

63

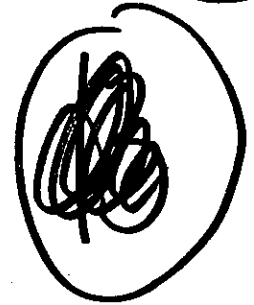

REVISIONS
A: Plans and elevations updated 16/3/99.



BROADWAY MALYAN ARCHITECTS

Broadway Malyan Chartered Architects

Weybridge: Woburn Hill, Addlestone
Weybridge, Surrey KT15 2QA
Telephone 01932 845599 Fax 01932 856206

London: 85 Tottenham Court Road
London W1P 9HD
Telephone 0171 580 5999 Fax 0171 580 8464

Reading: Ilex House, 10 High Street
Theale, Reading, Berkshire RG7 5AN
Telephone 01189 323456 Fax 01189 932461

Southampton: 8 Southampton Street
Southampton, Hampshire SO15 2ED
Telephone 01703 330808 Fax 01703 330986

Aubrey Walk
Campden Hill Reservoir

St James Homes

Campden Hill Flats
Plans & Elevations

Scale	Date	Drawn
1:200	02/11/98	AC
Job No	Drawing No	Revision
7650	P111	A


Original size 100mm Broadway Malyan @ Copyright

1:1	0	10mm	20	30	40	50	60	70	80	90	100	110			
1:100	0	1m	2	3	4	5	6	7	8	9	10	11			
1:5	0	100mm	200	300	400	500									
1:50	0	1m	2	3	4	5									
1:20	0	200mm	400	600	800	1000	1200	1400	1600	1800	2000	2200			
1:200	0	2m	4	6	8	10	12	14	16	18	20	22			
1:1250	0	10m	20	30	40	50	60	70	80	90	100	110	120	130	140
1:2500	0	20m	40	60	80	100	120	140	160	180	200	220	240	260	280

Status

Contractors are not to scale dimensions from this drawing


1:1	0	10mm	20	30	40	50	60	70	80	90	100	110			
1:100	0	1m	2	3	4	5	6	7	8	9	10	11			
1:5	0	100mm	200	300	400	500									
1:50	0	1m	2	3	4	5									
1:20	0	200mm	400	600	800	1000	1200	1400	1600	1800	2000	2200			
1:200	0	2m	4	6	8	10	12	14	16	18	20	22			
1:1250	0	10m	20	30	40	50	60	70	80	90	100	110	120	130	140
1:2500	0	20m	40	60	80	100	120	140	160	180	200	220	240	260	280

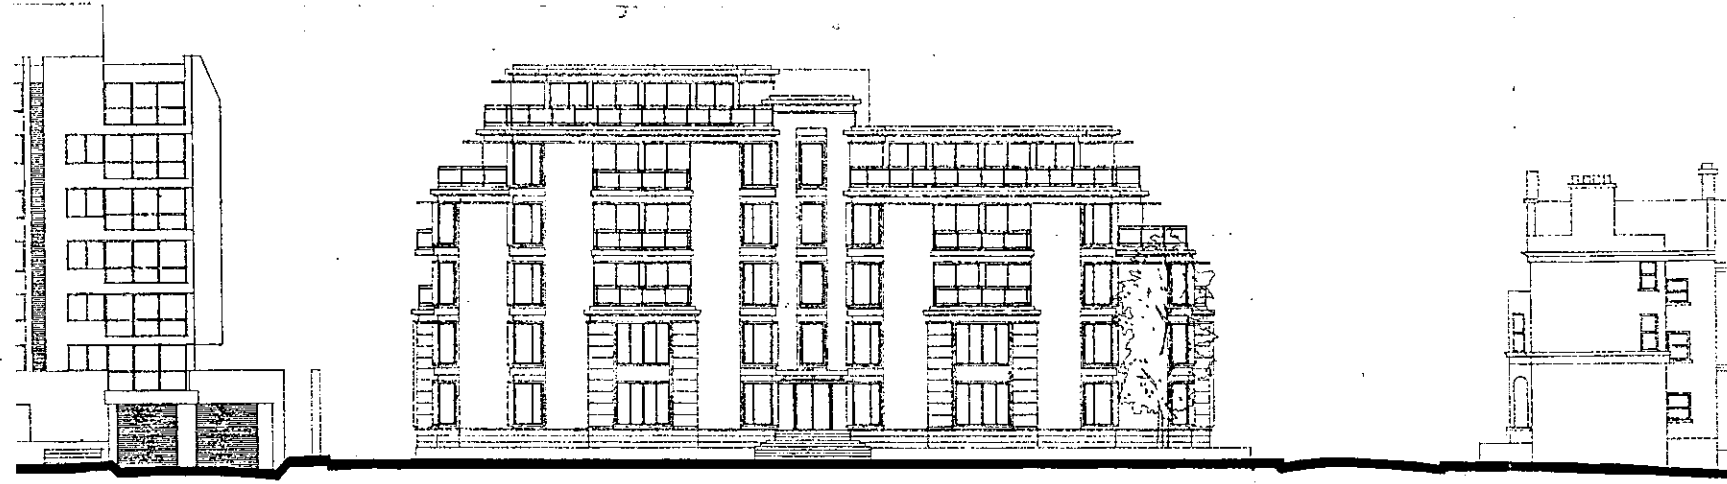


CAMPDEN HILL ROAD ELEVATION



NORTH ELEVATION

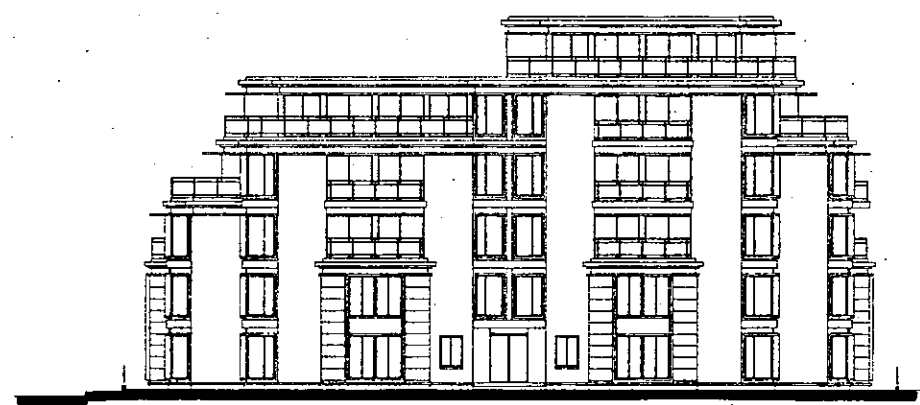

WEST ELEVATION

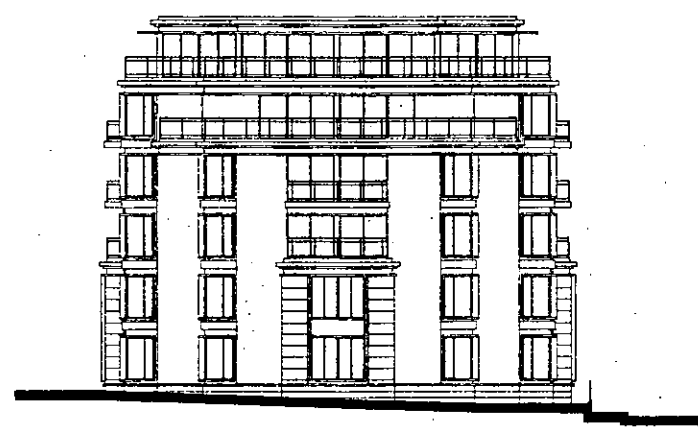

SOUTH ELEVATION



BROADWAY MALYAN ARCHITECTS

Broadway Malyan Chartered Architects

Weybridge: Woburn Hill, Addlestone
Weybridge, Surrey KT15 2QA
Telephone 01932 845599 Fax 01932 856206

London: 85 Tottenham Court Road
London W1P 9HD
Telephone 0171 580 5999 Fax 0171 580 8464

Reading: Ilex House, 10 High Street
Theale, Reading, Berkshire RG7 5AN
Telephone 01189 323456 Fax 01189 932461

Southampton: 8 Southampton Street
Southampton, Hampshire SO15 2ED
Telephone 01703 330808 Fax 01703 330986

Aubrey Walk
Campden Hill Reservoir


St James Homes

Campden Hill Road Flats
Elevations

Scale	Date	Drawn
1:200	March 99	AC
Job No	Drawing No	Revision
7650	P112	

Scale

Contractors are not to scale dimensions from this drawing

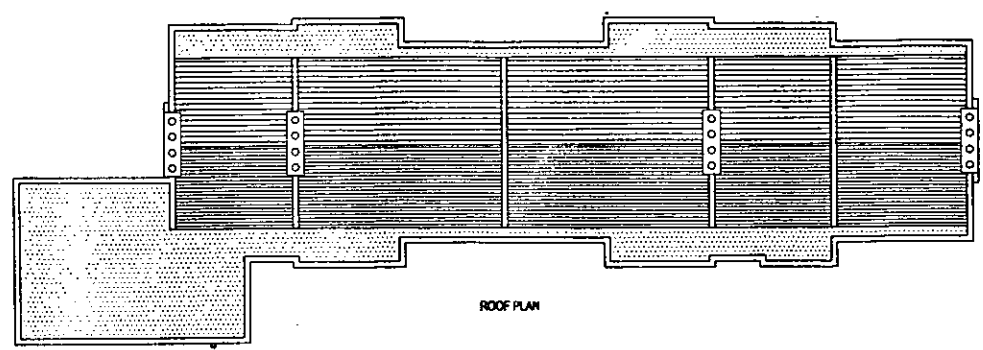


ROOF PLAN




NORTH ELEVATION

65

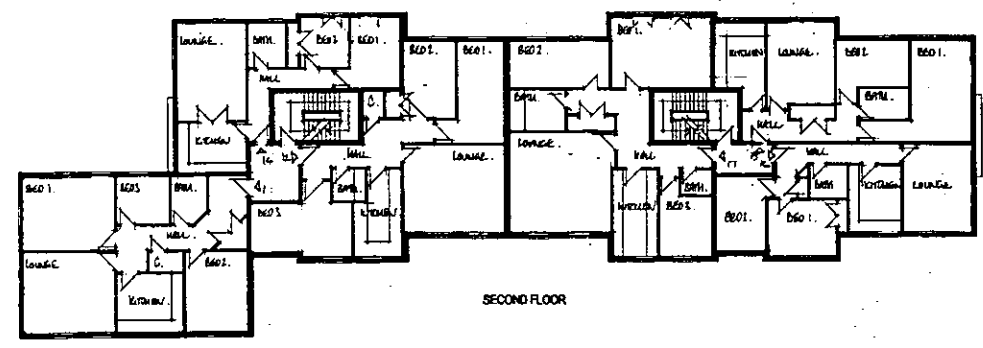


SECOND FLOOR

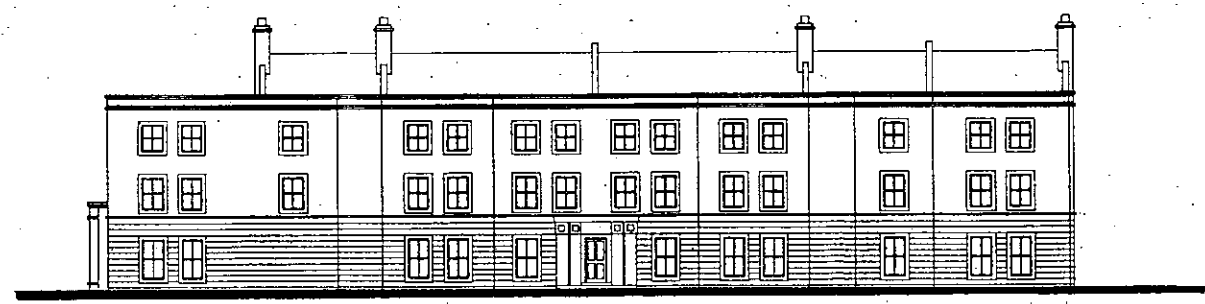


SOUTH ELEVATION


REVISIONS
 A: Plans and elevations redesigned 16/3/99.
 B: PLANS REDRAWN TO REFLECT REVISION NUMBER 15/04/99.

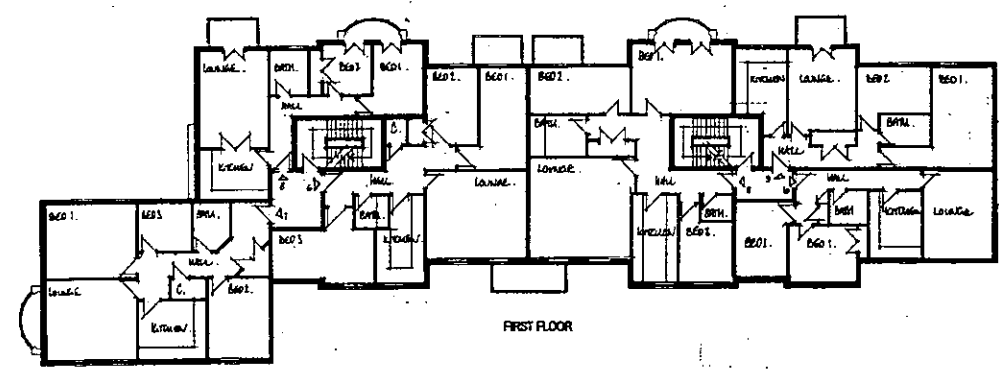


FIRST FLOOR

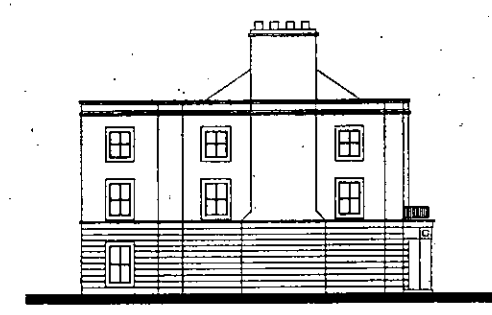

EAST ELEVATION

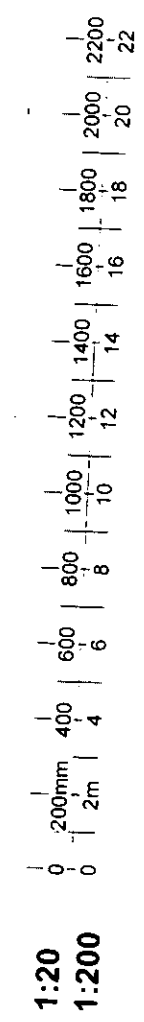

1:20
1:200

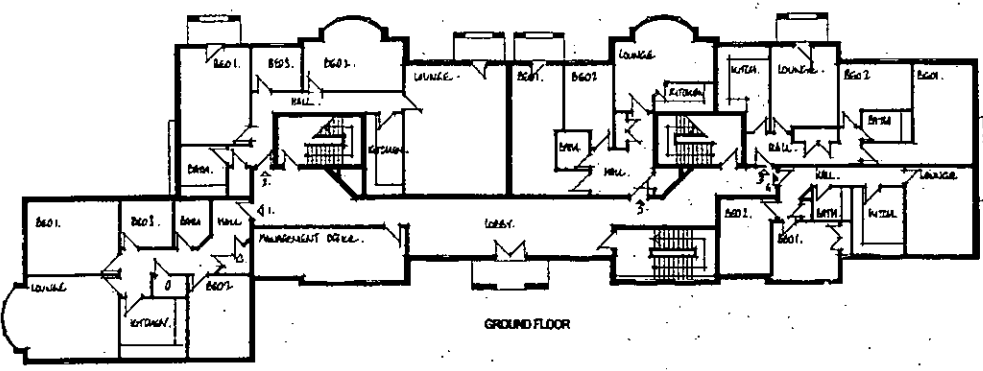

GROUND FLOOR



WEST ELEVATION

AUBREY WALK FLATS



BROADWAY MALYAN ARCHITECTS

Broadway Malyan Chartered Architects
 Weybridge: Woburn Hill, Addlestone
 Weybridge, Surrey KT15 2QA
 Telephone 01932 845599 Fax 01932 856206
 London: 85 Tottenham Court Road
 London W1P 9HD
 Telephone 0171 580 5999 Fax 0171 580 8464
 Reading: Ilex House, 10 High Street
 Theale, Reading, Berkshire RG7 5AN
 Telephone 01189 323456 Fax 01189 932461
 Southampton: 8 Southampton Street
 Southampton, Hampshire SO15 2ED
 Telephone 01703 330808 Fax 01703 330986

Aubrey Walk

St James Homes

Aubrey Walk Flats
 Plans & Elevations

Scale	Date	Drawn
1:200	02/11/98	AC
Job No	Drawing No	Revision
7650	P113	B

Original size 100mm Broadway Malyan © Copyright