



R.B.K. & C.
TOWN PLANNING
- 9 APR 1999
RECEIVED

40 CORNWALL GARDENS
LONDON SW7

Scale 1:100

Gross Floor Area = 164 sq. metres
1775 sq. feet

Pr 99/0739

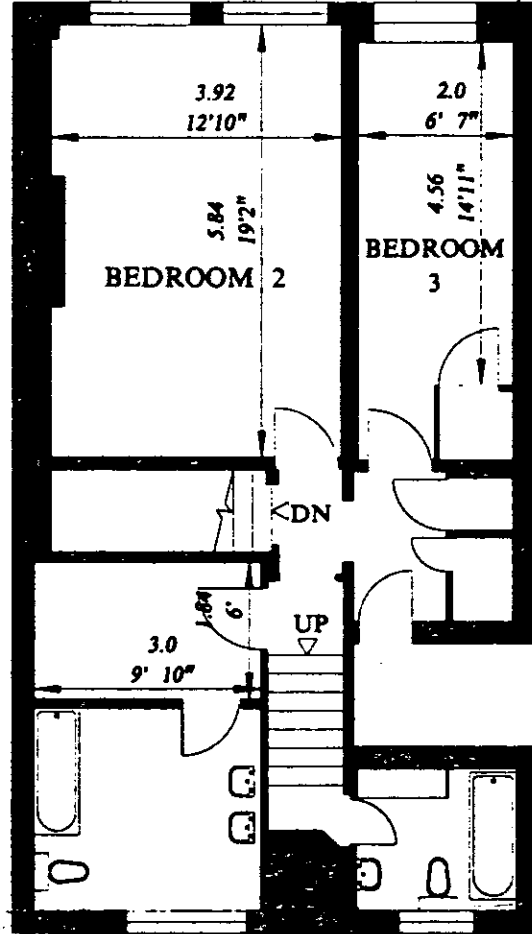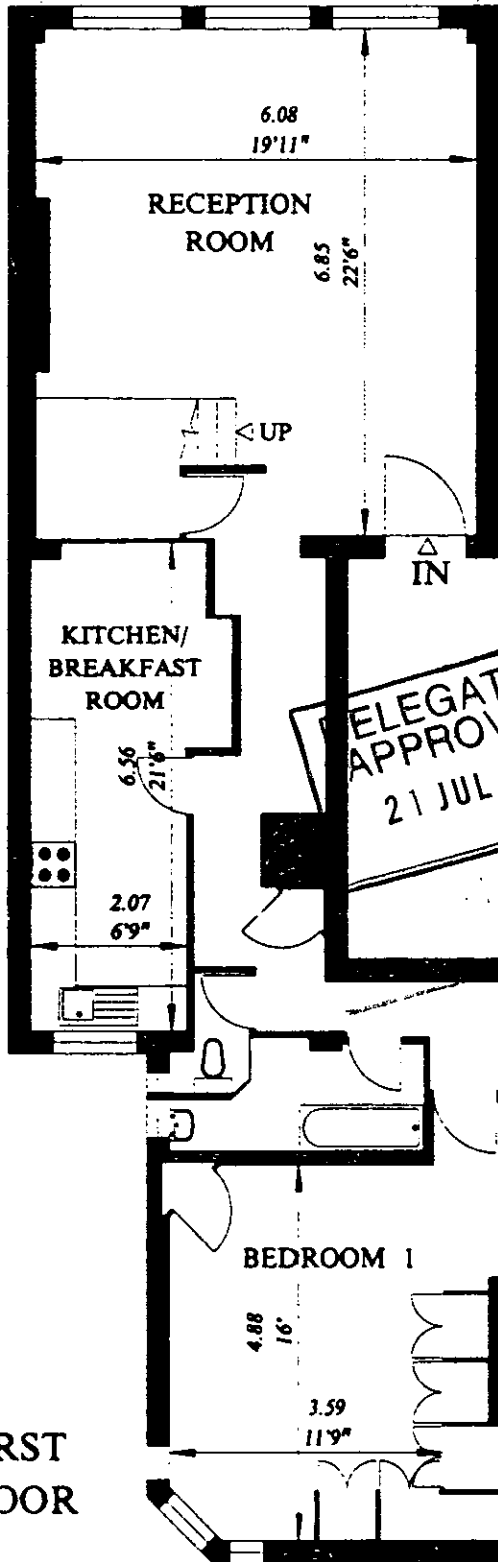


DELEGATED
APPROVAL
21 JUL 1999


SECOND FLOOR

BEFORE i.e. 6/4/99

FIRST
FLOOR

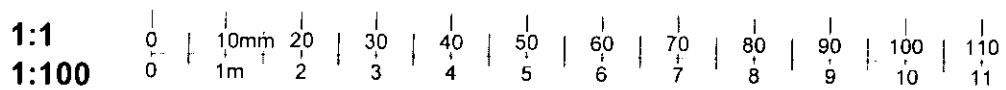

1:1
1:100

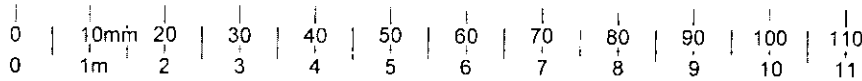

R.B.K. & C.
OWN PLANNING

- 9 APR 1999

RECEIVED



40 CORNWALL GARDENS LONDON SW7

Scale 1:100

Gross Floor Area = 164 sq. metres
1775 sq. feet

PP990739

2

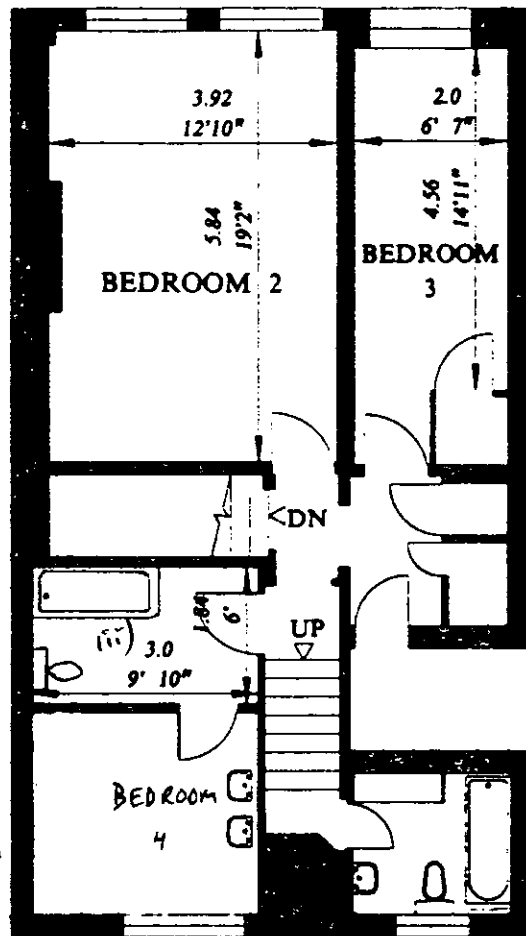
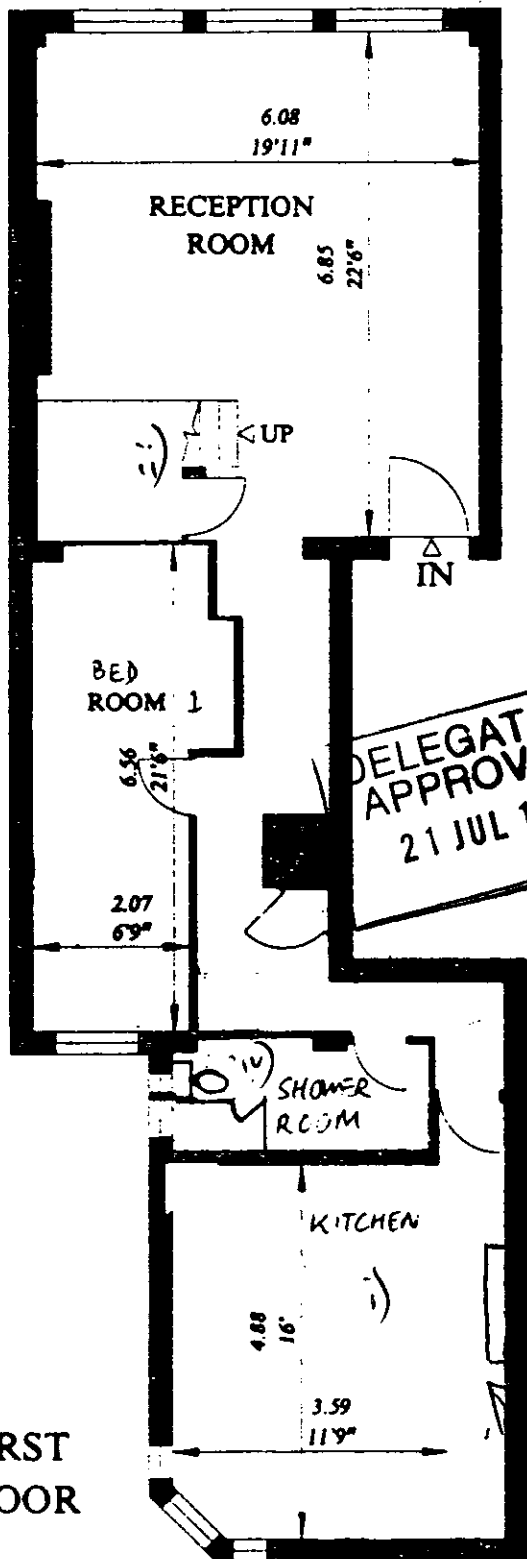


WORKS TO DO.

- i) KITCHEN TO BEDROOM 1
- ii) REDUCE PARTITION WALL IN RECEPTION ROOM.
- iii) MOVE BATHROOM ON SECOND FLOOR TO SPACE ADJACENT, CREATING BEDROOM 4.
- iv) CREATE SHOWER ROOM IN FIRST FLOOR BATHROOM BY CLOSING OFF WALL AND TURNING LITATORY AROUND


Existing chimney breast to be retained
Approved Architect. 25.5.99

TP/99/739 ①

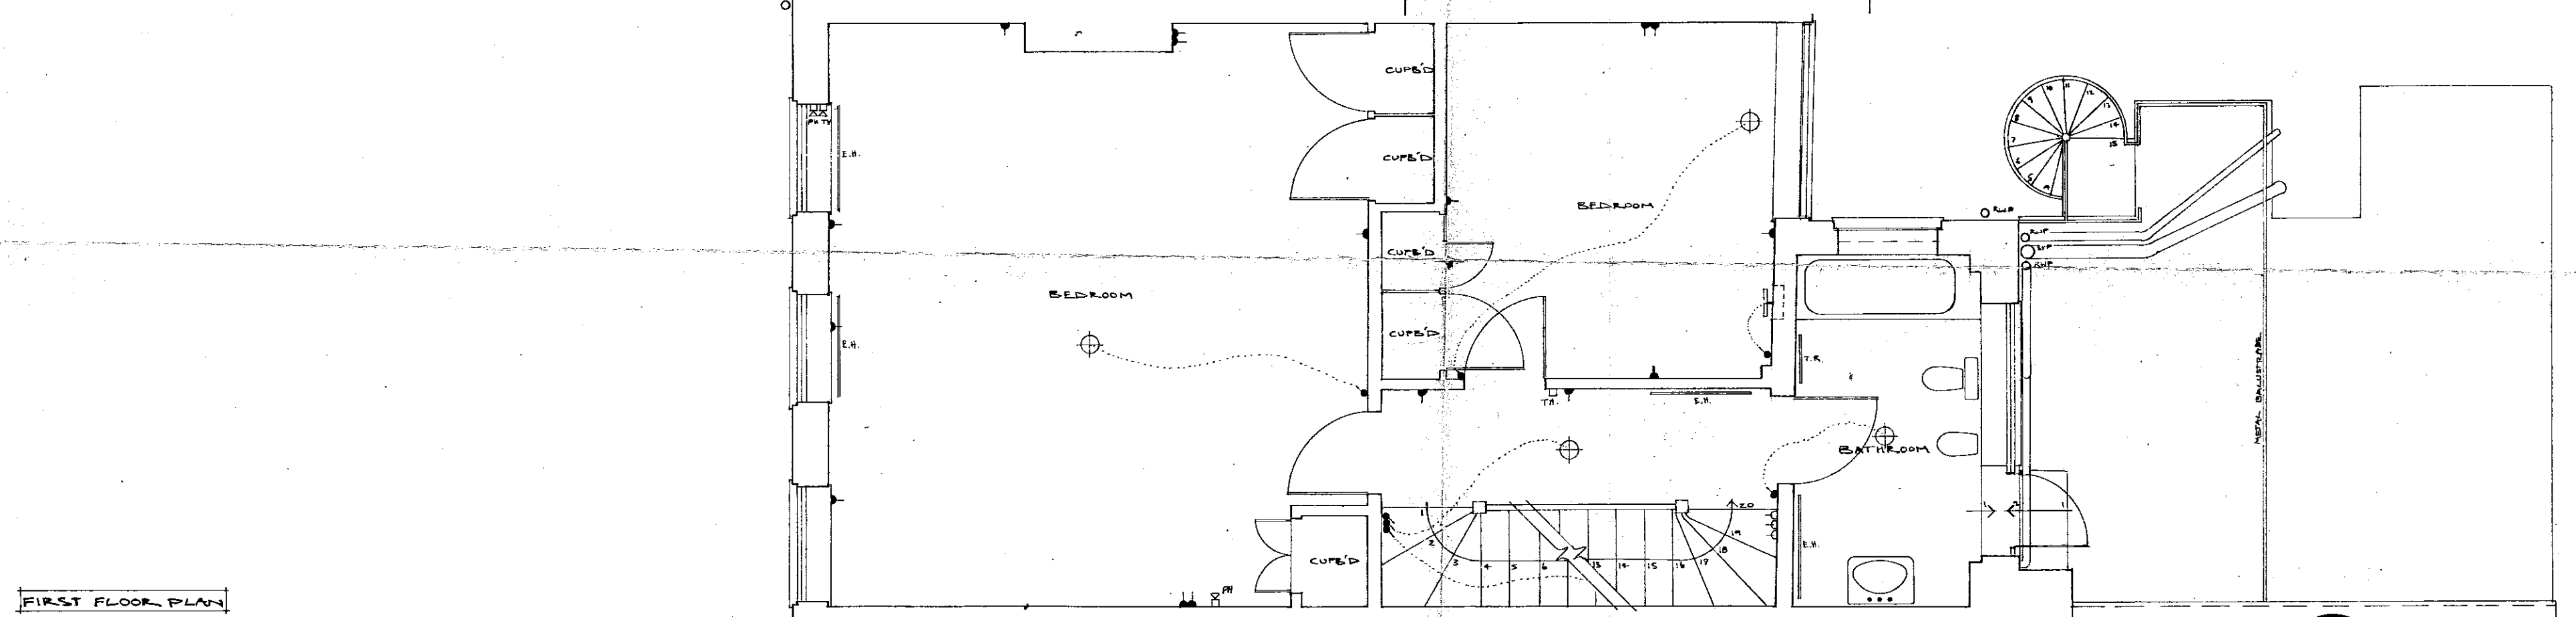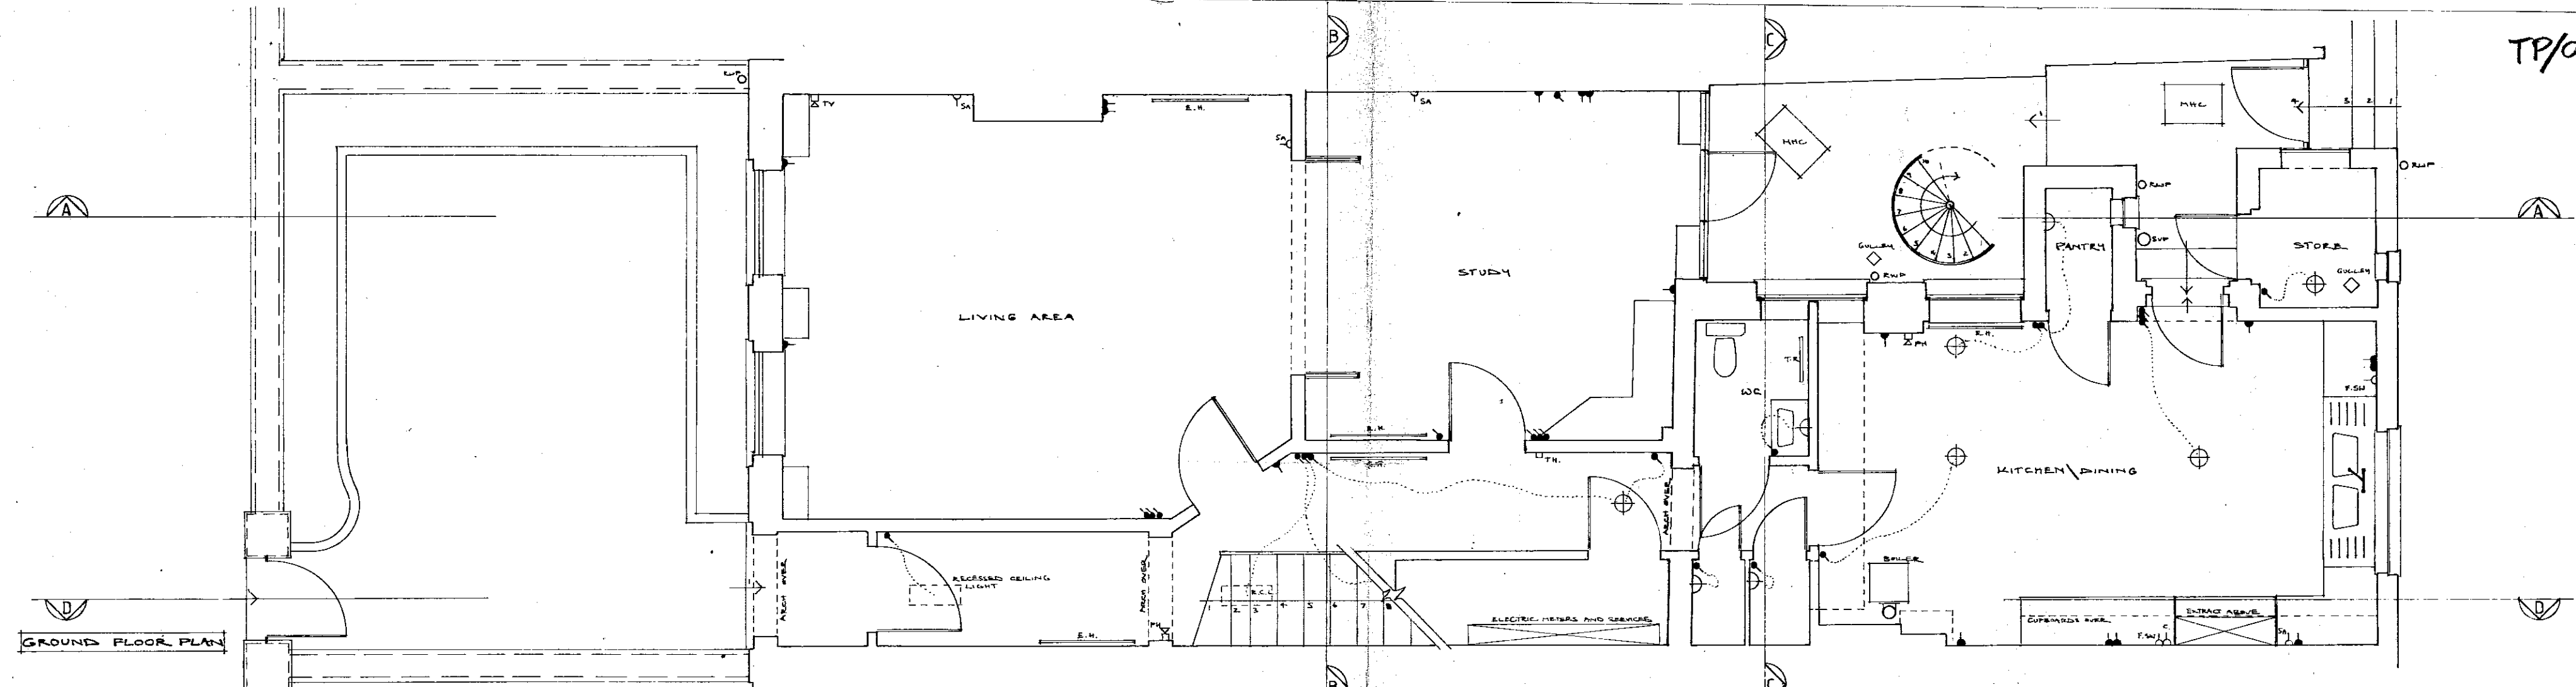

1:1	0	10mm	20	30	40	50	60	70	80	90	100	110			
1:100	0	1m	2	3	4	5	6	7	8	9	10	11			
1:5	0	100mm	200	300	400	500									
1:50	0	1m	2	3	4	5									
1:20	0	200mm	400	600	800	1000	1200	1400	1600	1800	2000	2200			
1:200	0	2m	4	6	8	10	12	14	16	18	20	22			
1:1250	0	10m	20	30	40	50	60	70	80	90	100	110	120	130	140
1:2500	0	20m	40	60	80	100	120	140	160	180	200	220	240	260	280

SECOND FLOOR PLAN

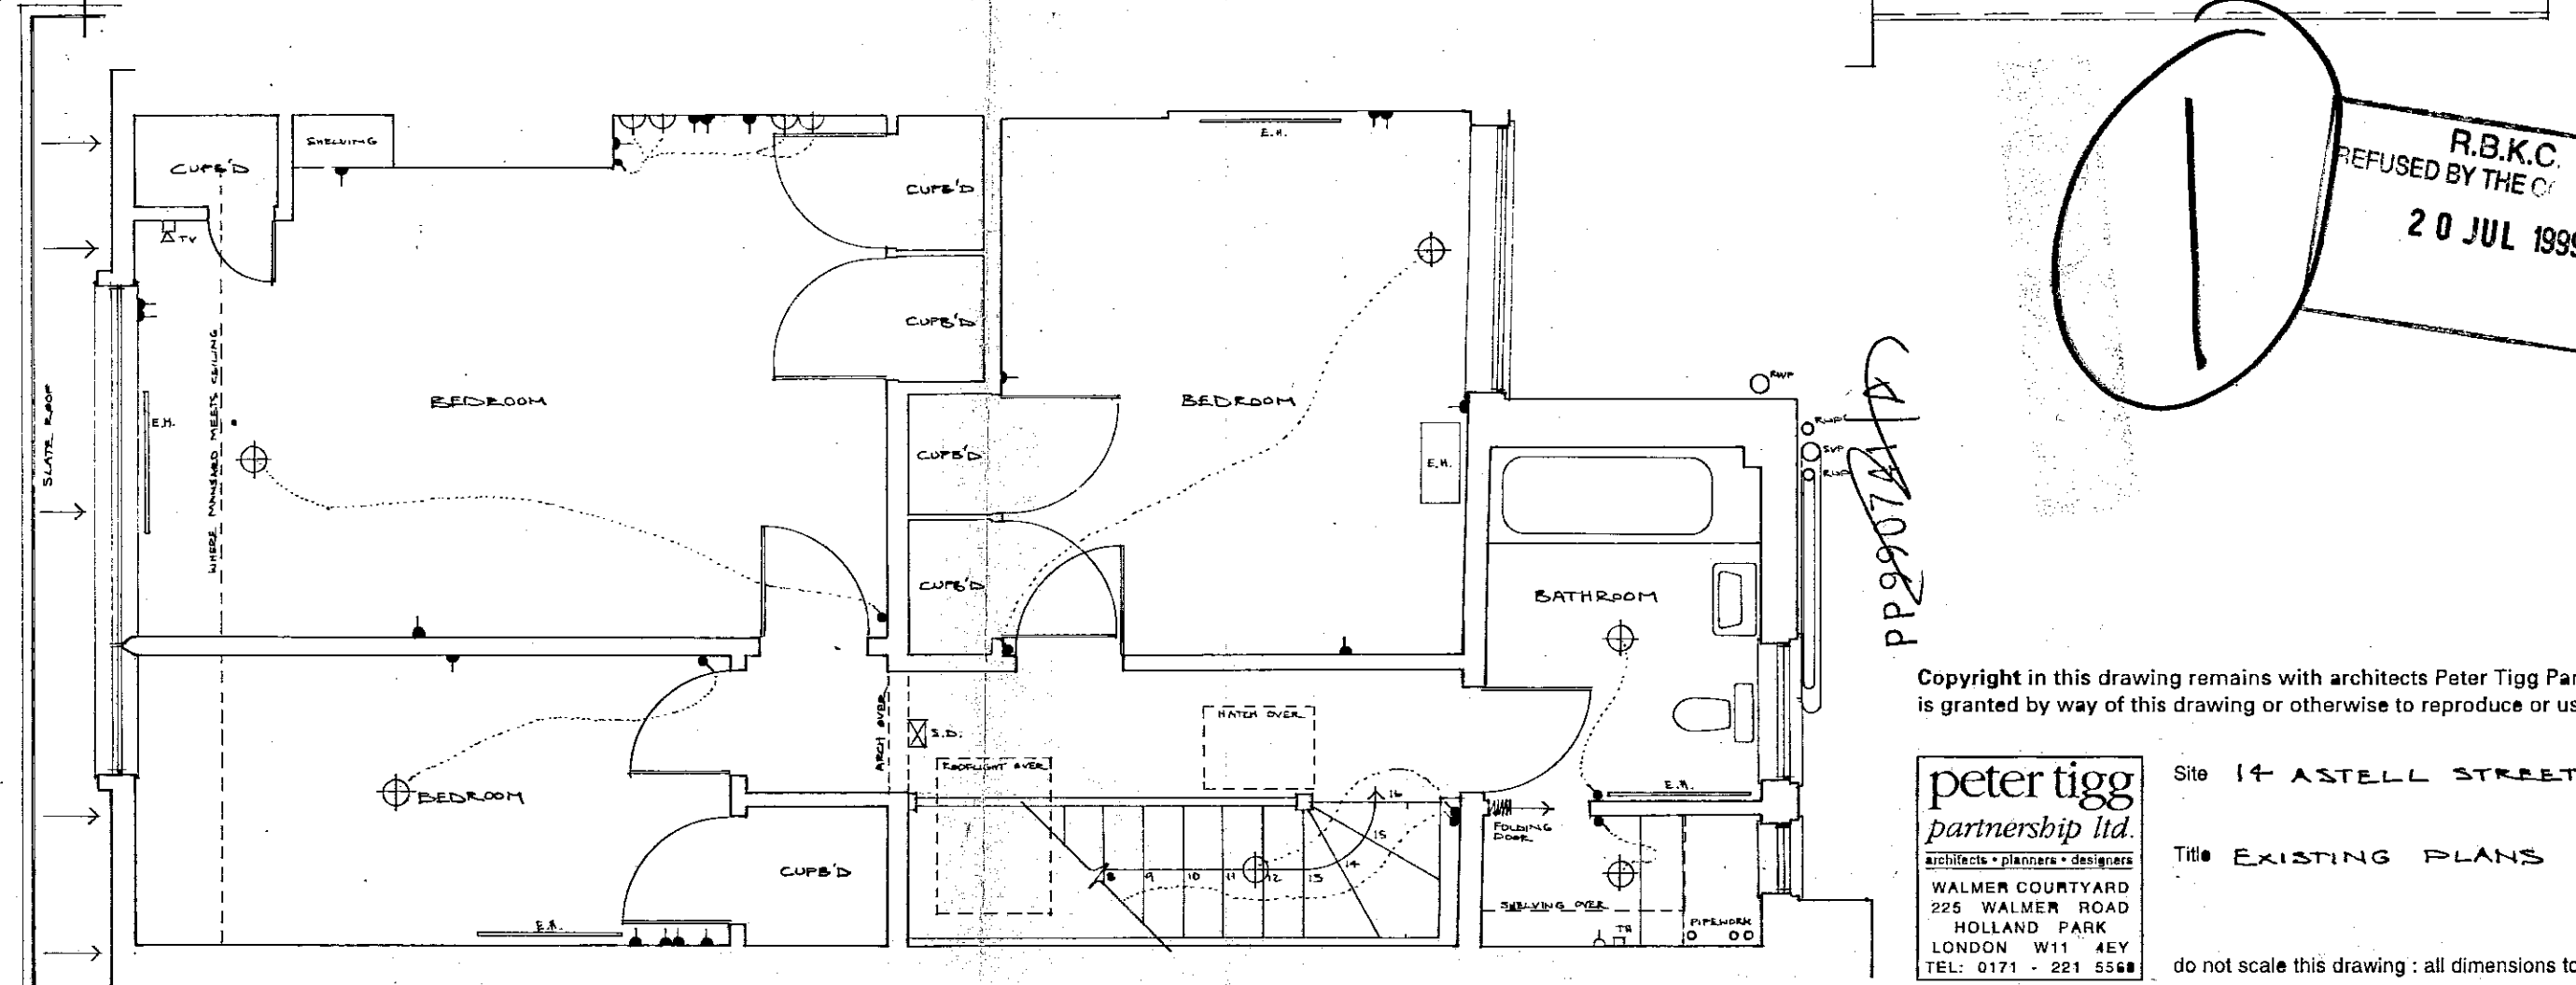

PP990740

- ▲ LIGHT SWITCH
- ⊕ PENDANT LIGHT
- ▶ POWER POINT
- ⊕ 5 AMP SOCKET
- ⊕ TELEPHONE POINT
- ⊕ AERIAL SOCKET
- ⊕ THERMOSTAT
- ⊕ ELECTRIC HEATER
- ⊕ TRIP RAIL
- ⊕ COOKER ON/OFF SWITCH
- ⊕ FUELED SWITCH
- ⊕ SOIL AND VENT PIPE
- ⊕ RAIN WATER PIPE
- ⊕ MAN HOLE COVER
- ⊕ SMOKE DETECTOR
- ⊕ WALL MOUNTED LIGHT

R.B.K.C.
REFUSED BY THE
20 JUL 1999

Copyright in this drawing remains with architects Peter Tigg Partnership and no express or implied licence is granted by way of this drawing or otherwise to reproduce or use this drawing or the design contained in it.


peter tigg
partnership *llp*
ARCHITECTS
WALMER COURTYARD
225 WALMER ROAD
HOLLAND PARK
LONDON W11 4EY
TEL: 0171 - 221 5588

Site 14 ASTELL STREET
Title EXISTING PLANS


Dwg no. 14 AS 01
Date MAR '99
Scale 1:50

do not scale this drawing: all dimensions to be checked on site



TP/99/739 (2)

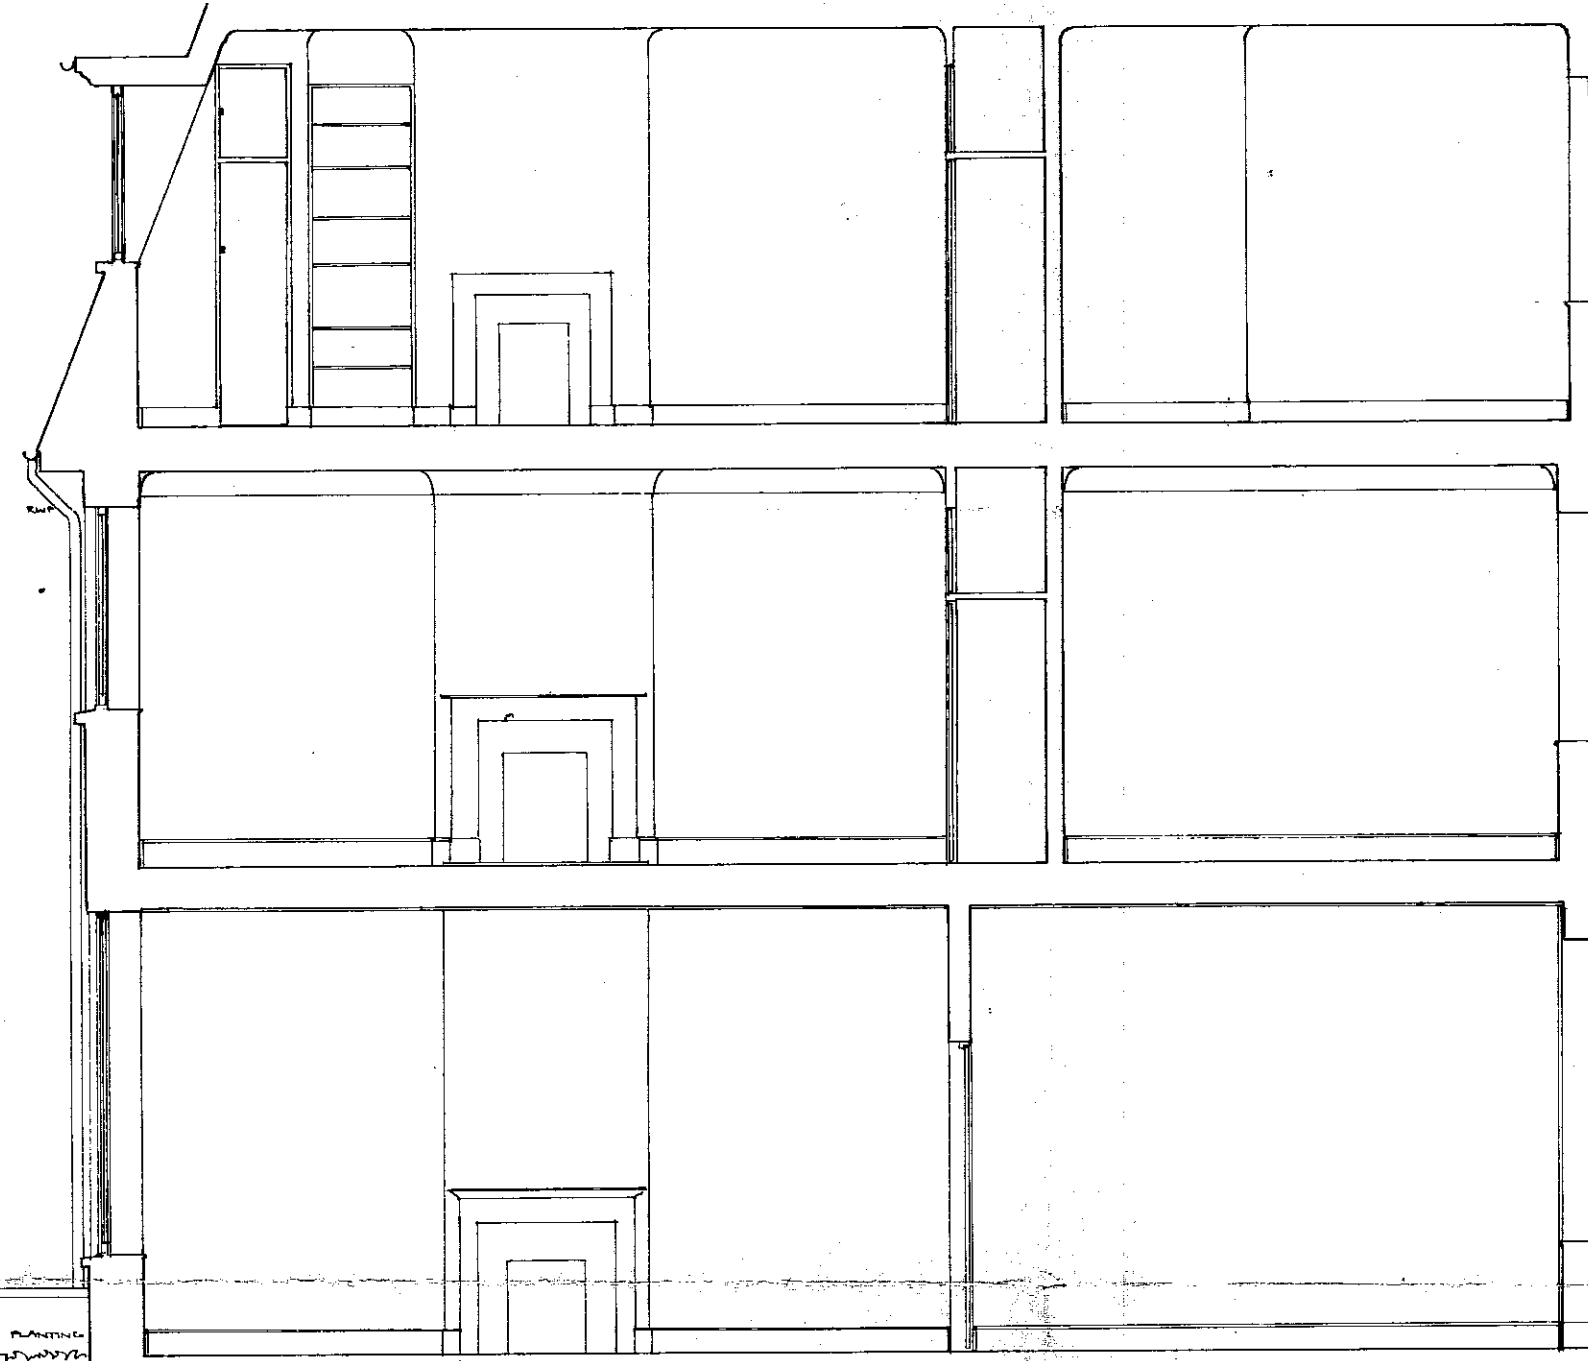


1:1	0	10mm	20	30	40	50	60	70	80	90	100	110			
1:100	0	1m	2	3	4	5	6	7	8	9	10	11			
1:5	0	100mm	200	300	400	500									
1:50	0	1m	2	3	4	5									
1:20	0	200mm	400	600	800	1000	1200	1400	1600	1800	2000	2200			
1:200	0	2m	4	6	8	10	12	14	16	18	20	22			
1:1250	0	10m	20	30	40	50	60	70	80	90	100	110	120	130	140
1:2500	0	20m	40	60	80	100	120	140	160	180	200	220	240	260	280

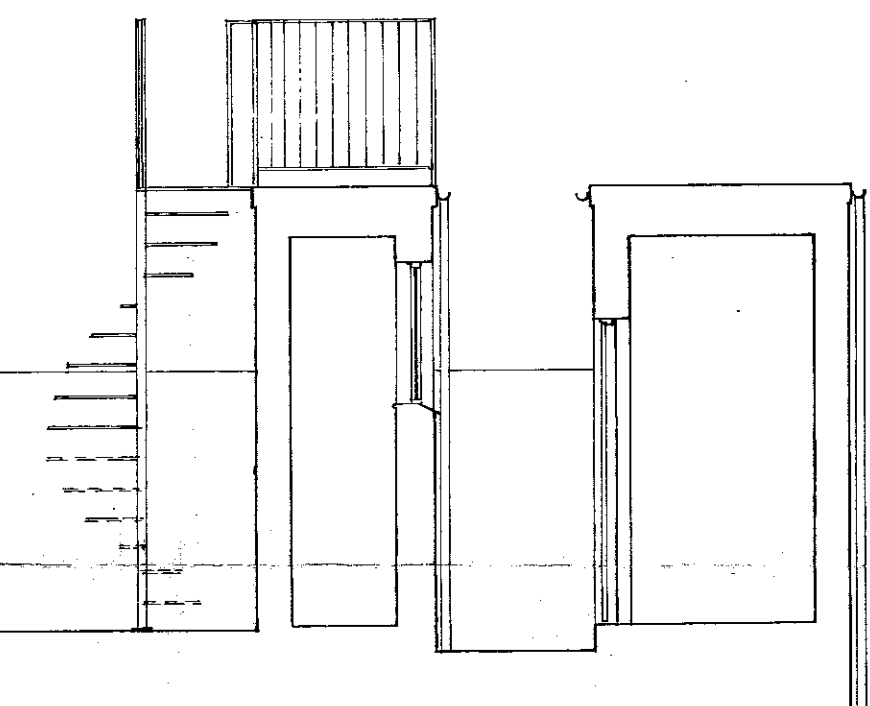

SECTION AA

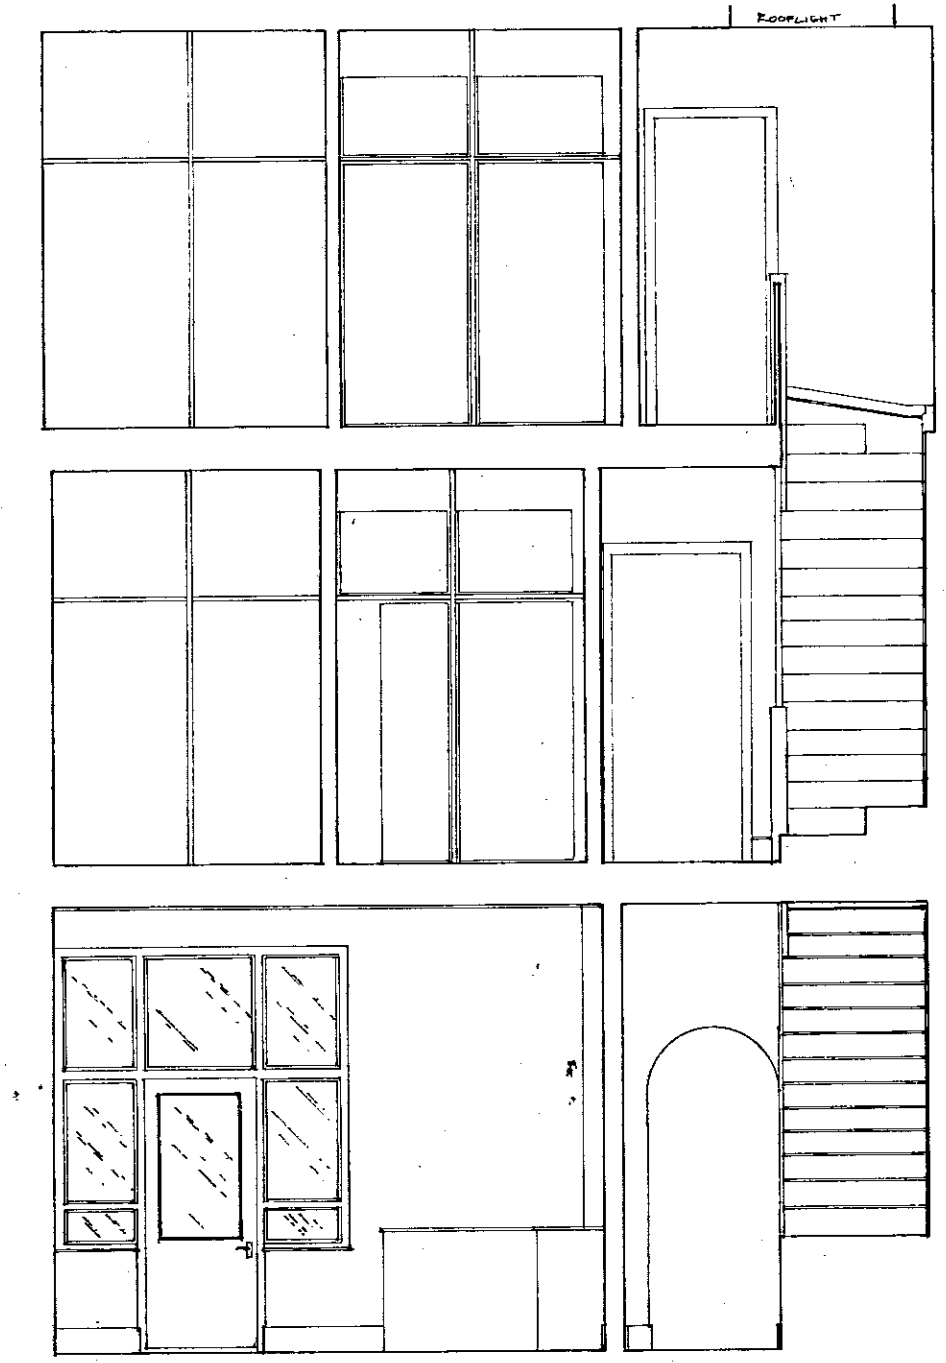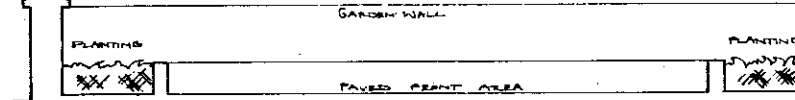

SECTION BB

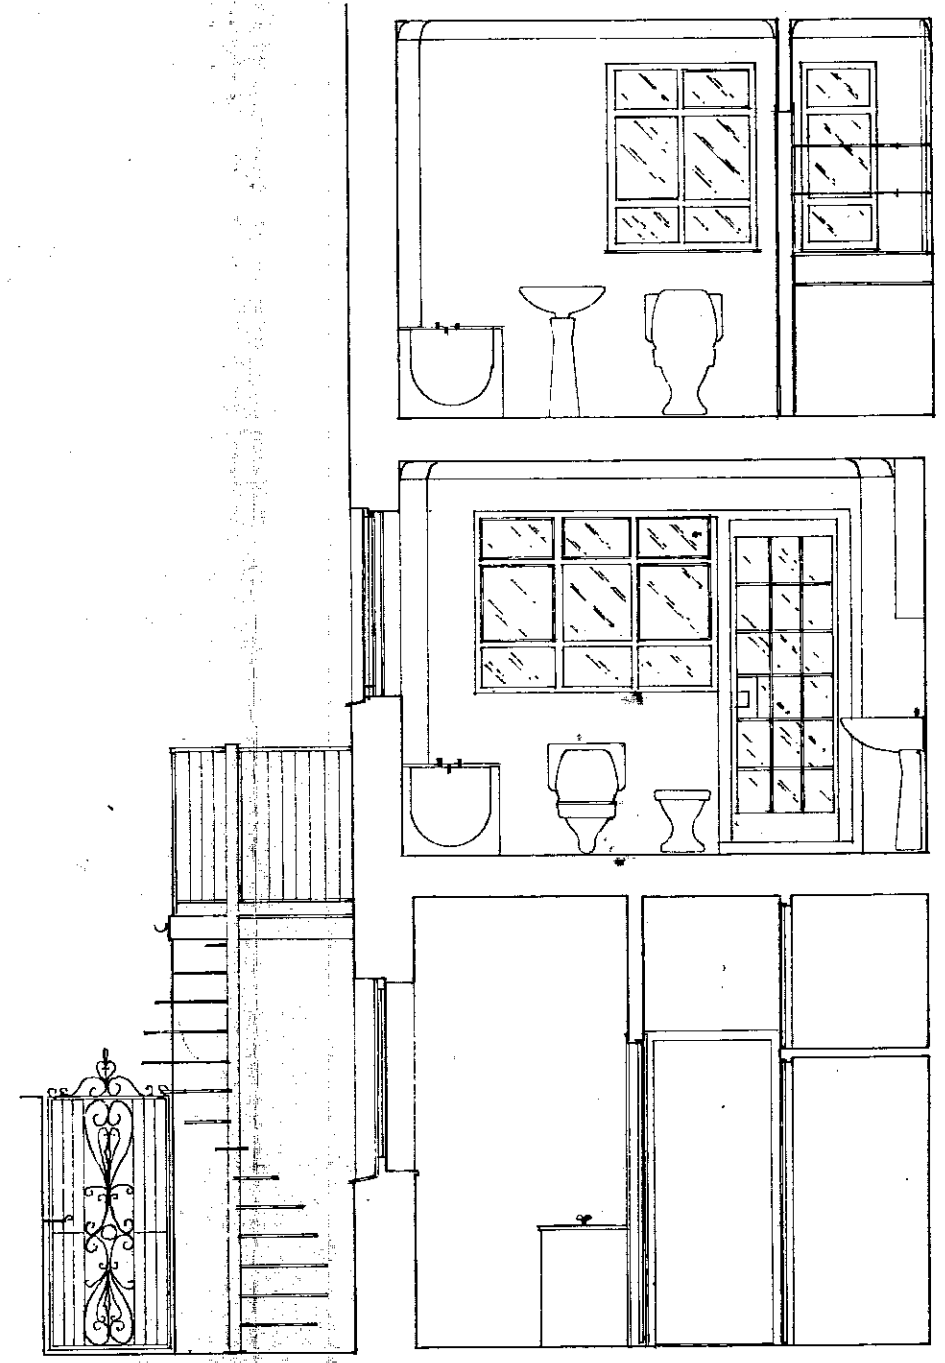

SECTION CC

2

PP990740

R.B.K.C.
REFUSED BY THE COUNCIL ON
20 JUL 1999

R.B.K. & C.
TOWN PLANNING
17 APR 1999
RECEIVED

Copyright in this drawing remains with architects Peter Tigg Partnership and no express or implied licence is granted by way of this drawing or otherwise to reproduce or use this drawing or the design contained in it.

peter tigg
partnership ltd.
architects • planners • designers
WALMER COURTYARD
225 WALMER ROAD
HOLLAND PARK
LONDON W11 4EY
TEL: 0171 - 221 5588


Site 14 ASTELL STREET
Title EXISTING SECTIONS AA, BB + CC

Drg no. 17 AS 02
Date MAR '99
Scale 1:50

do not scale this drawing: all dimensions to be checked on site

TP/99/739 (3)

SECTION DD

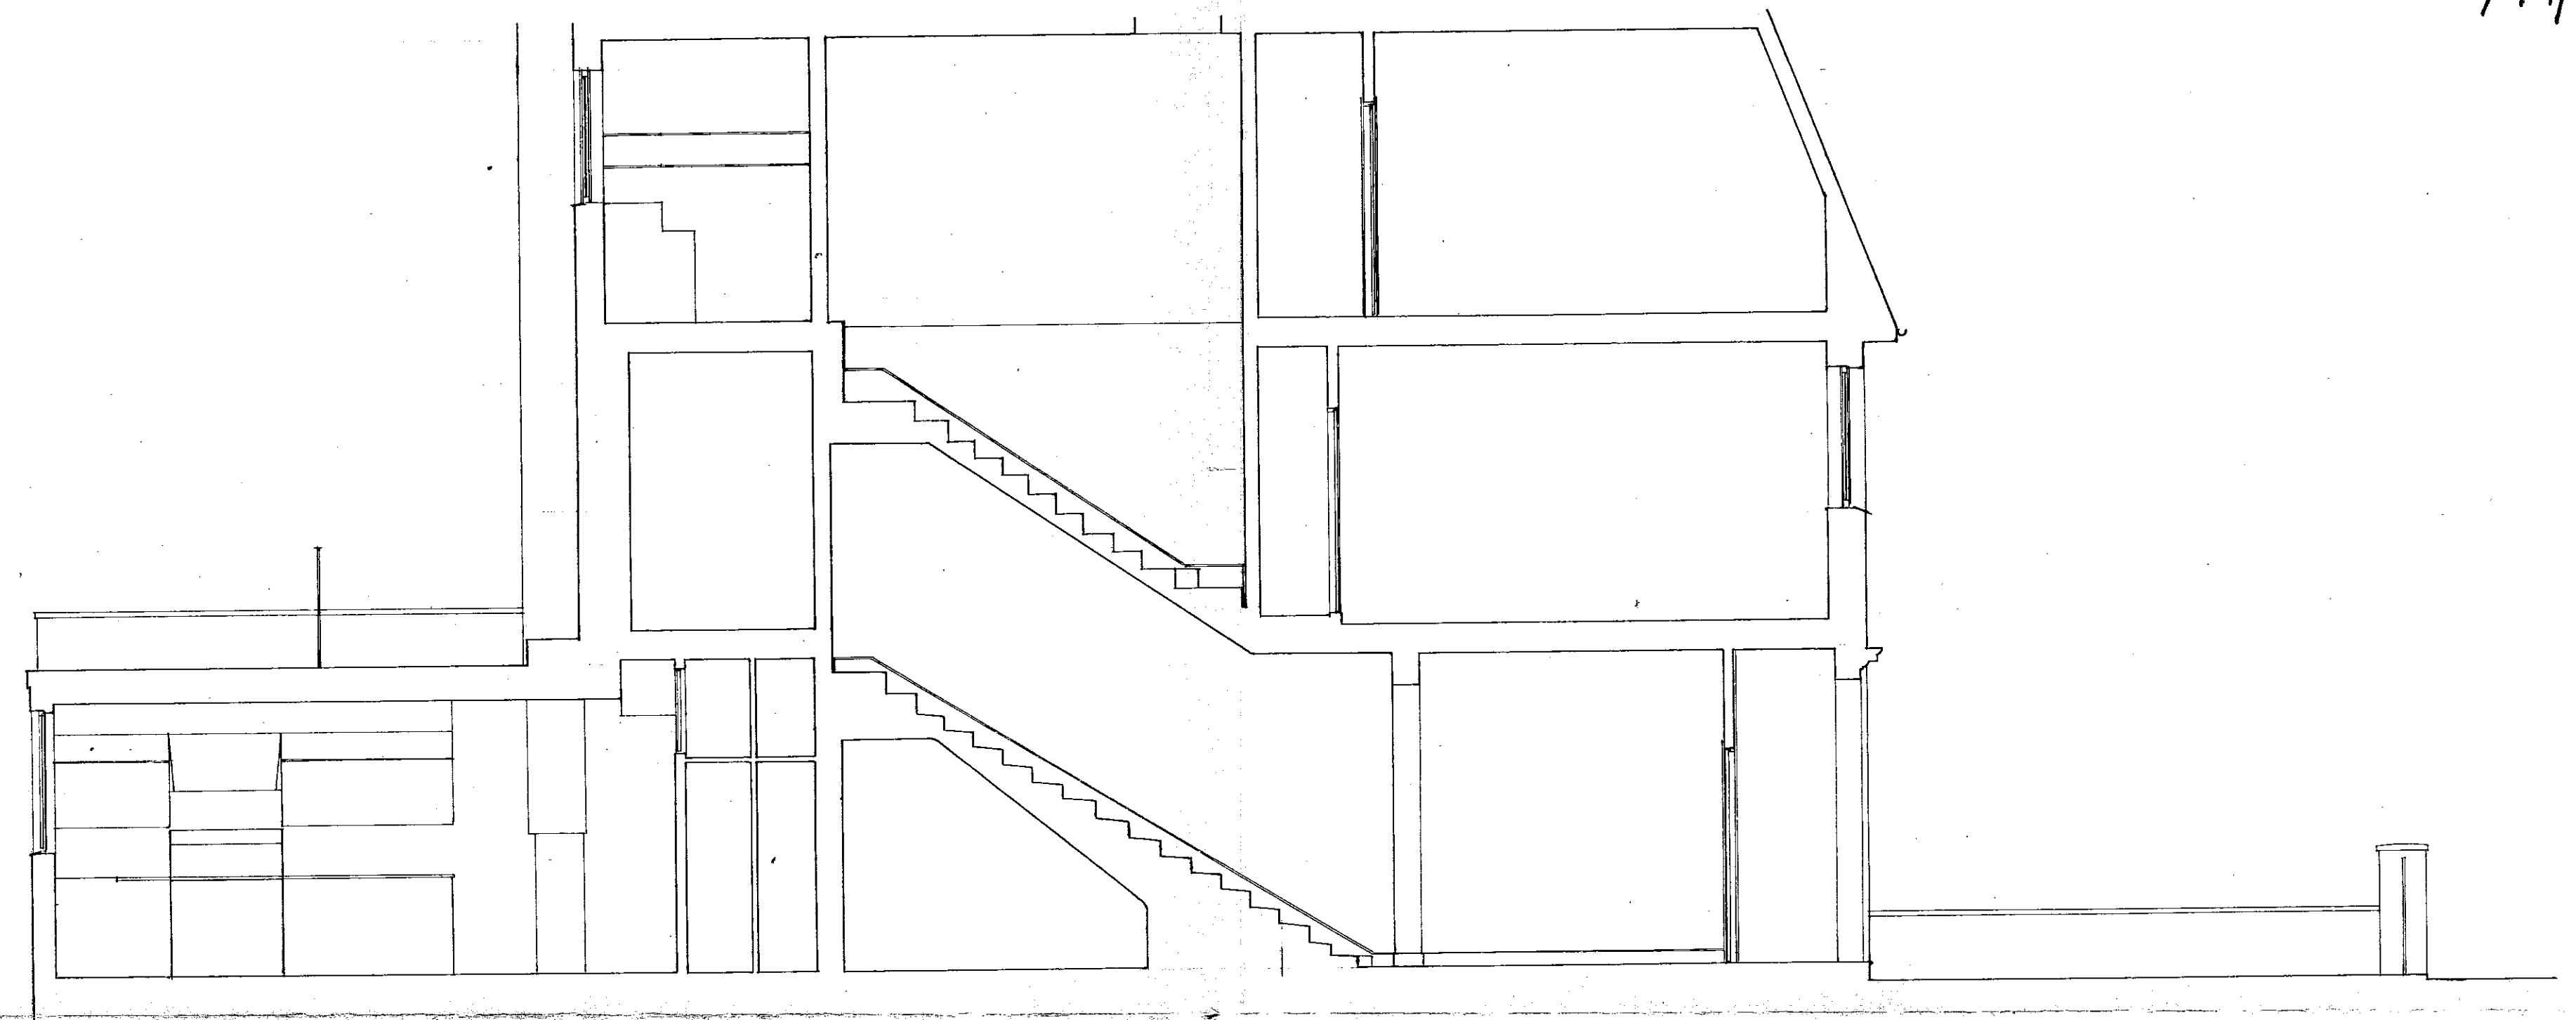

1:1	0	10mm	20	30	40	50	60	70	80	90	100	110			
1:100	0	1m	2	3	4	5	6	7	8	9	10	11			
1:5	0	100mm	200	300	400	500									
1:50	0	1m	2	3	4	5									
1:20	0	200mm	400	600	800	1000	1200	1400	1600	1800	2000	2200			
1:200	0	2m	4	6	8	10	12	14	16	18	20	22			
1:1250	0	10m	20	30	40	50	60	70	80	90	100	110	120	130	140
1:2500	0	20m	40	60	80	100	120	140	160	180	200	220	240	260	280

3

R.B.K.C.
REFUSED BY THE COUNCIL ON
20 JUL 1999

PP990740

R.B.K.C.
TOWN PLANNING
RECEIVED
12 APR 1999

Copyright in this drawing remains with architects Peter Tigge Partnership and no express or implied licence is granted by way of this drawing or otherwise to reproduce or use this drawing or the design contained in it.

peter tigg
partnership *ltd.*
ARCHITECTS PLANNERS INTERIORS
WALMER COURTYARD
288 WALMER ROAD
HOLLAND PARK
LONDON W11 4EY
TEL: 0171 - 221 5588

Site 14 ASTELL STREET
Title EXISTING SECTIONS PD


Dwg no. 14 AS 03
Date MAR 99
Scale 1:50

do not scale this drawing : all dimensions to be checked on site


TP/99/739 (4)

R.B.K. & C.
REFUSED BY THE COUNCIL ON
20 JUL 1999

GROUND FLOOR PLAN

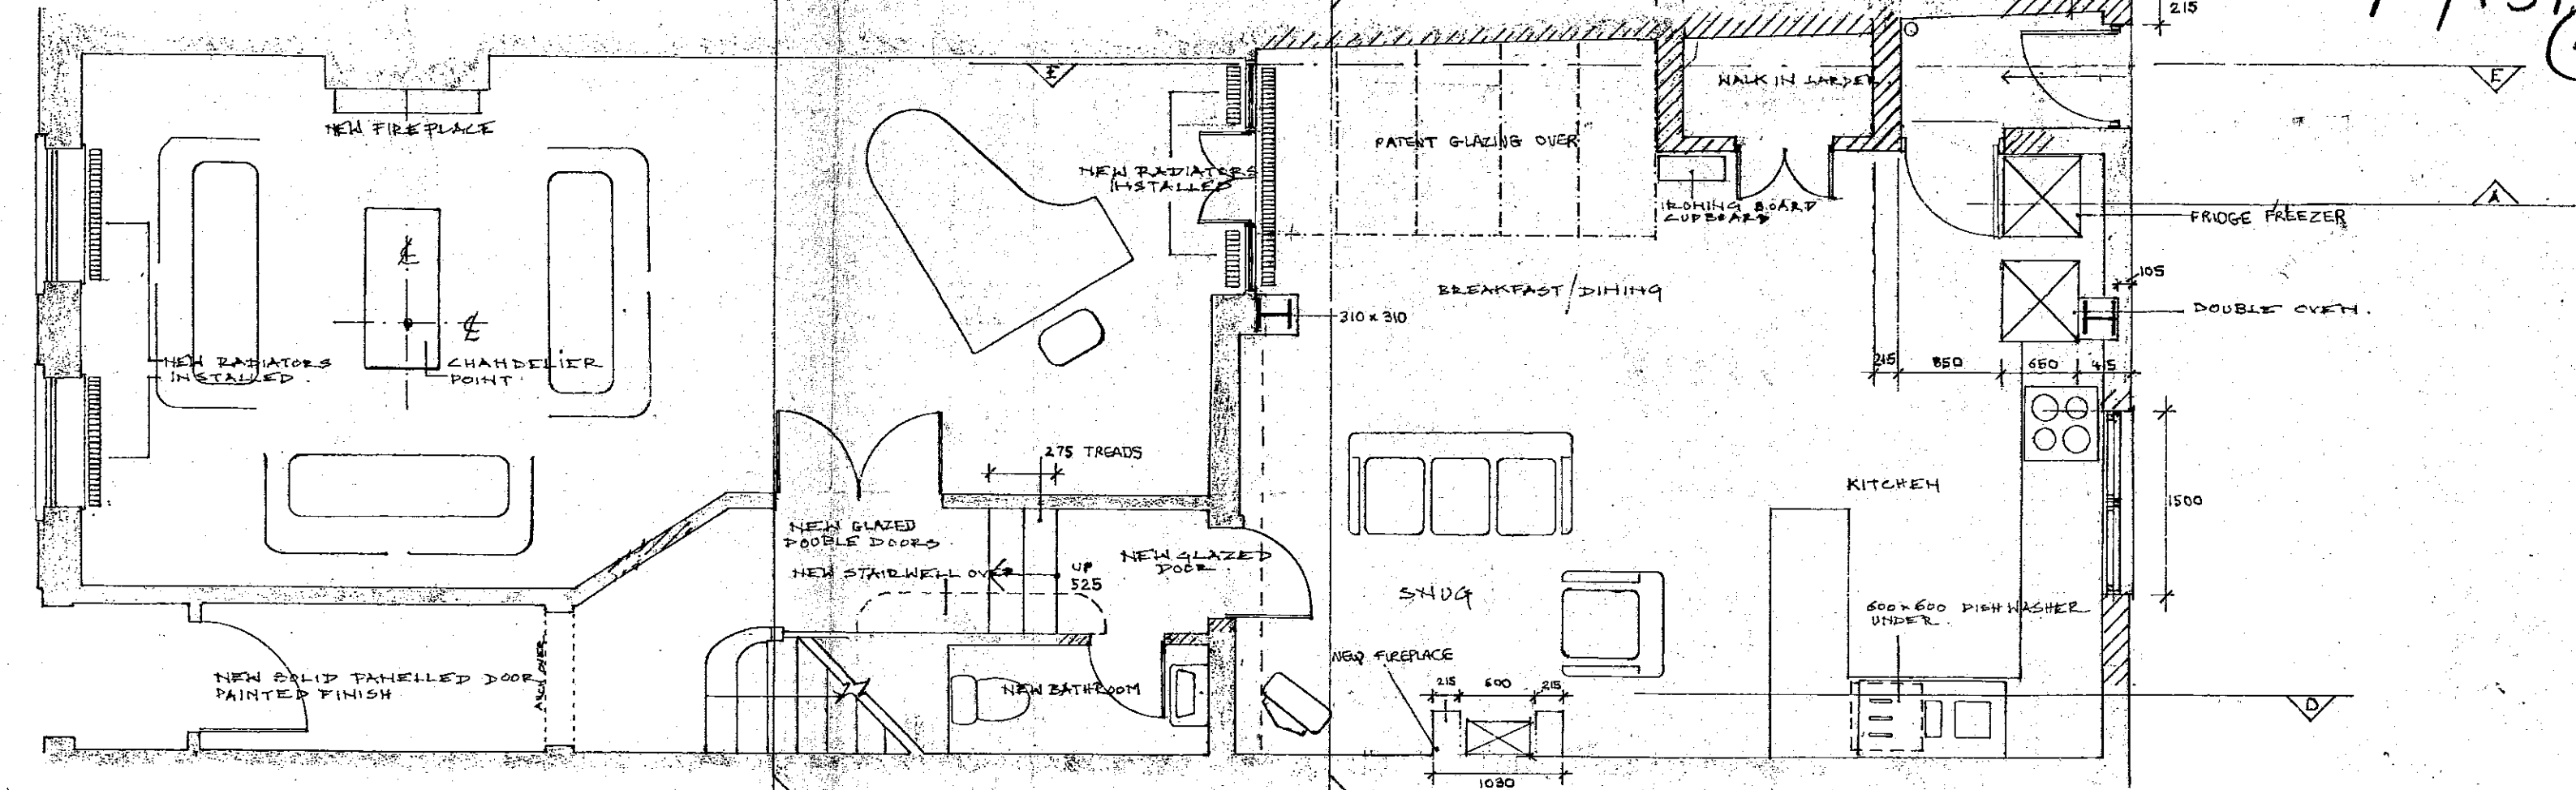


FIRST FLOOR PLAN

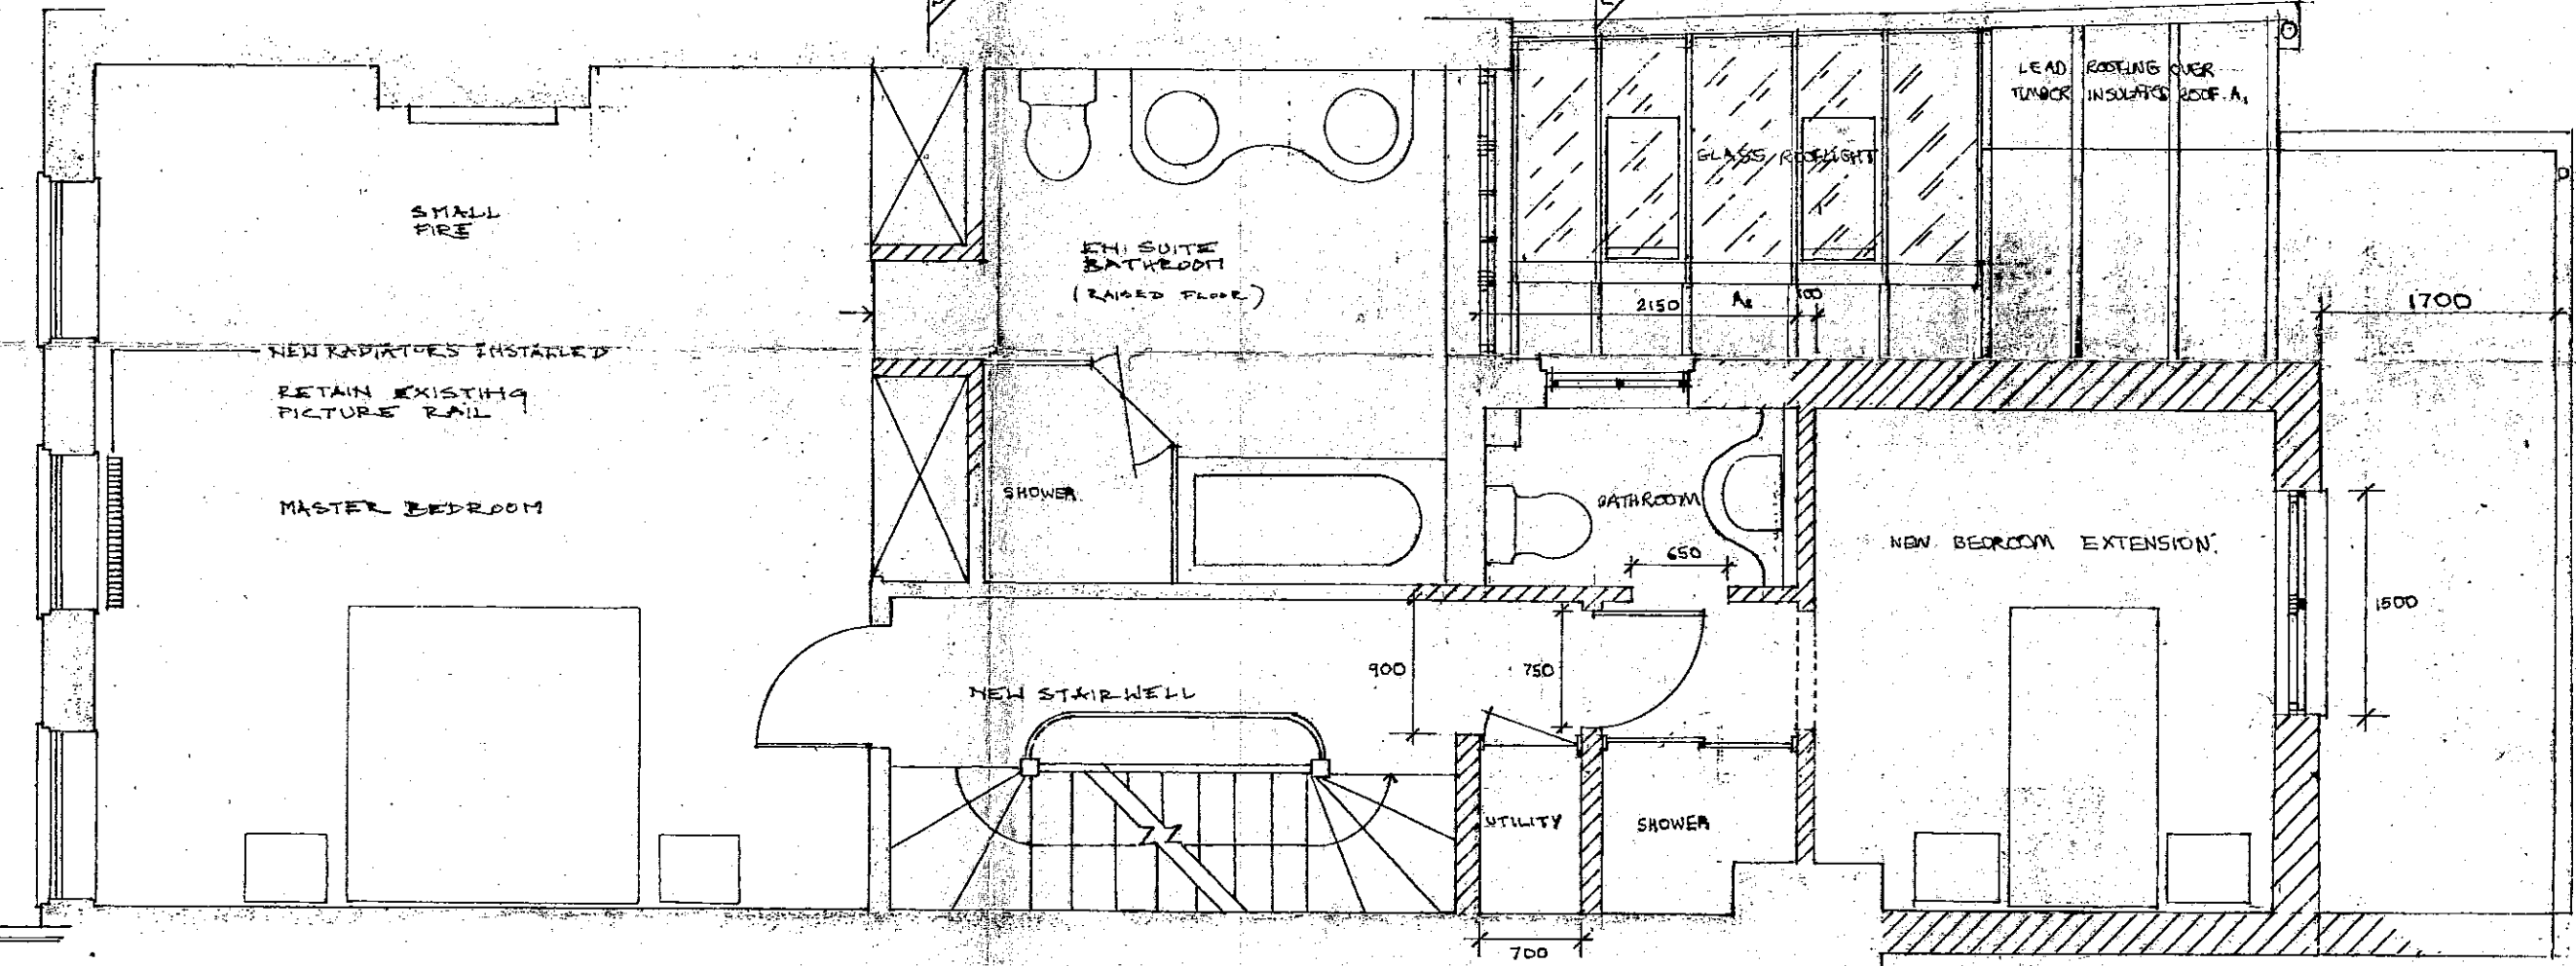

PP990741/A

SECOND FLOOR PLAN

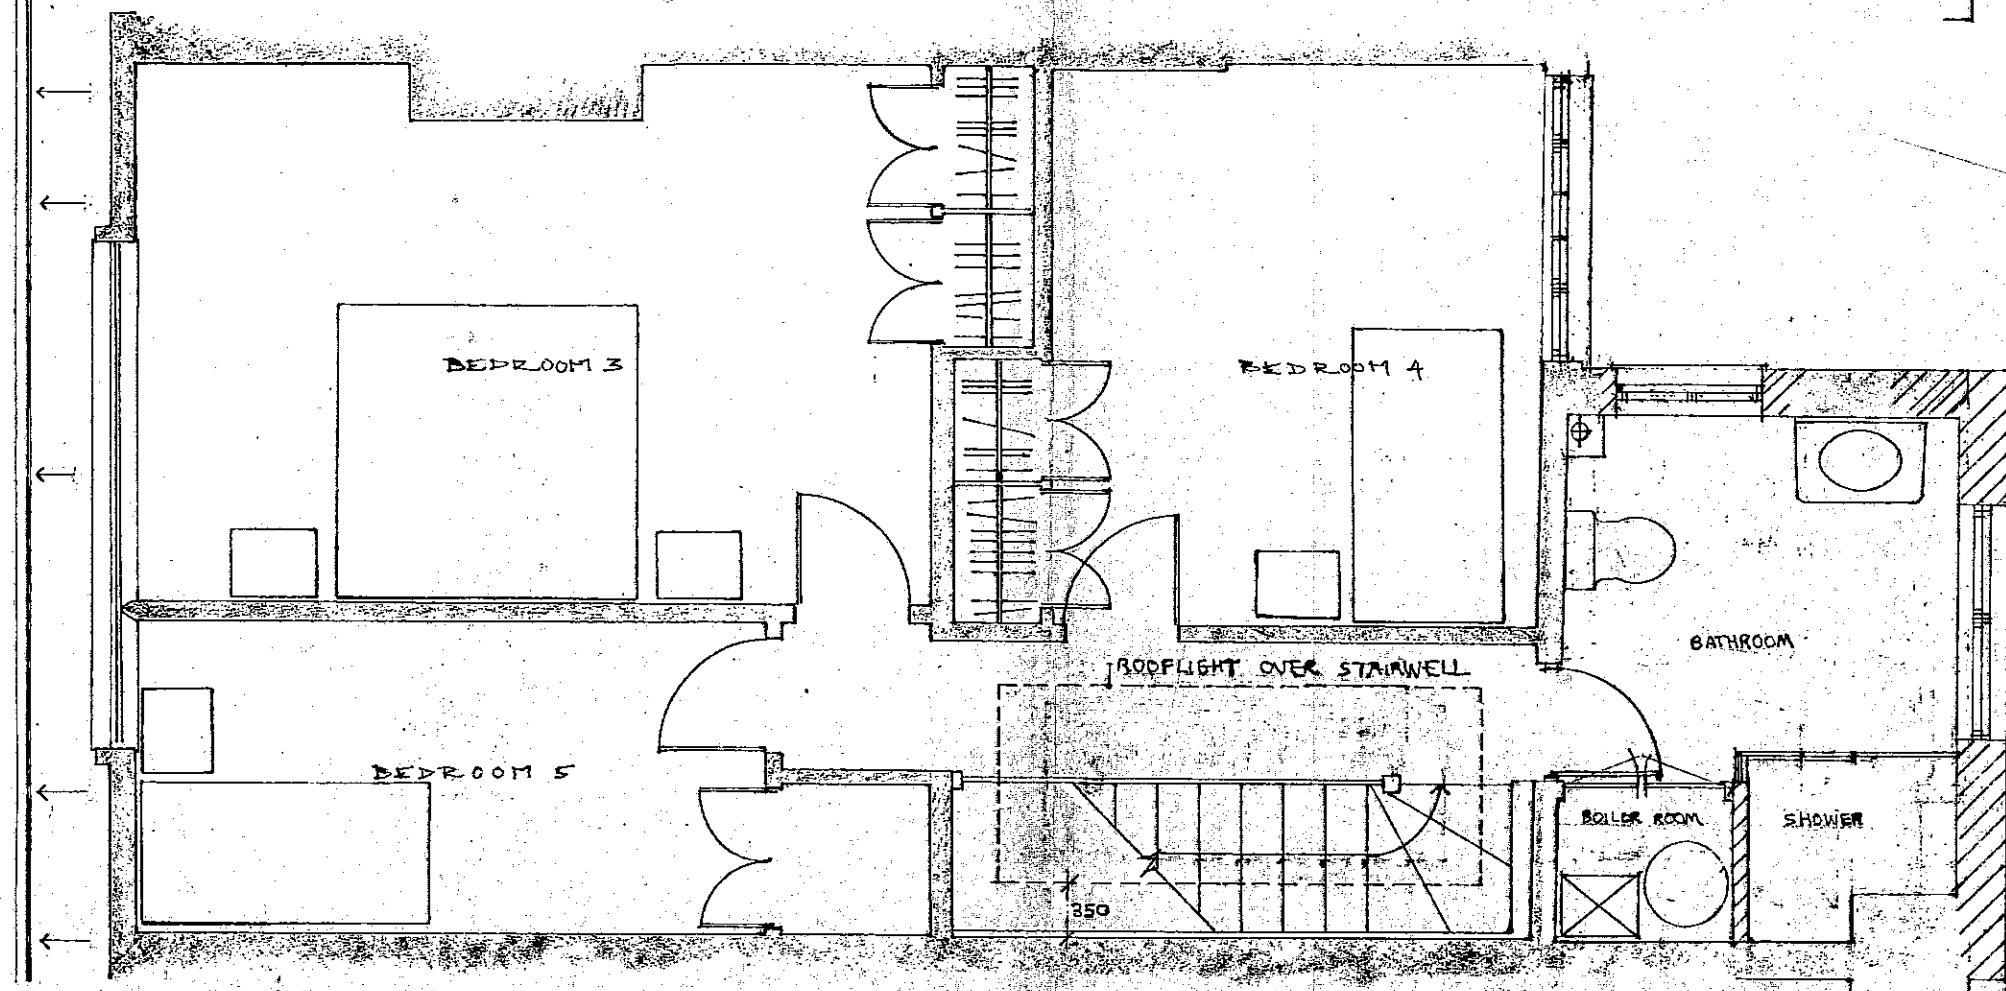

1:1	0	10mm	20	30	40	50	60	70	80	100	110				
1:100	0	1m	2	3	4	5	6	7	8	9	10				
1:5	0	100mm	200	300	400	500									
1:50	0	1m	2	3	4	5									
1:20	0	200mm	400	600	800	1000	1200	1400	1600	1800	2000	2200			
1:200	0	2m	4	6	8	10	12	14	16	18	20	22			
1:1250	0	10m	20	30	40	50	60	70	80	90	100	110	120	130	140
1:2500	0	20m	40	60	80	100	120	140	160	180	200	220	240	260	280

R.B.K. & C.
TOWN PLANNING
21 JUN 1999
RECEIVED

NOTE: NEW V-SF POWER CORDED
ALUMINIUM D/G WINDOWS.

Copyright in this drawing remains with architects Peter Tigg Partnership and no express or implied licence is granted by way of this drawing or otherwise to reproduce or use this drawing or the design contained in it.

peter tigg
Partnership Ltd
Architects & Planners
WALMER COURTYARD
228 WALMER ROAD
HOLLAND PARK
LONDON W11 4EY
TEL: 0171 - 221 5588

Site 14 ASTELL STREET

Title PLANS AS PROPOSED

do not scale this drawing; all dimensions to be checked on site

Draw no. 14. AS/23r
Date JUNE 1999
Scale 1:50

6