


BLACK & WHITE

AO'S

13




FRONT ELEVATION

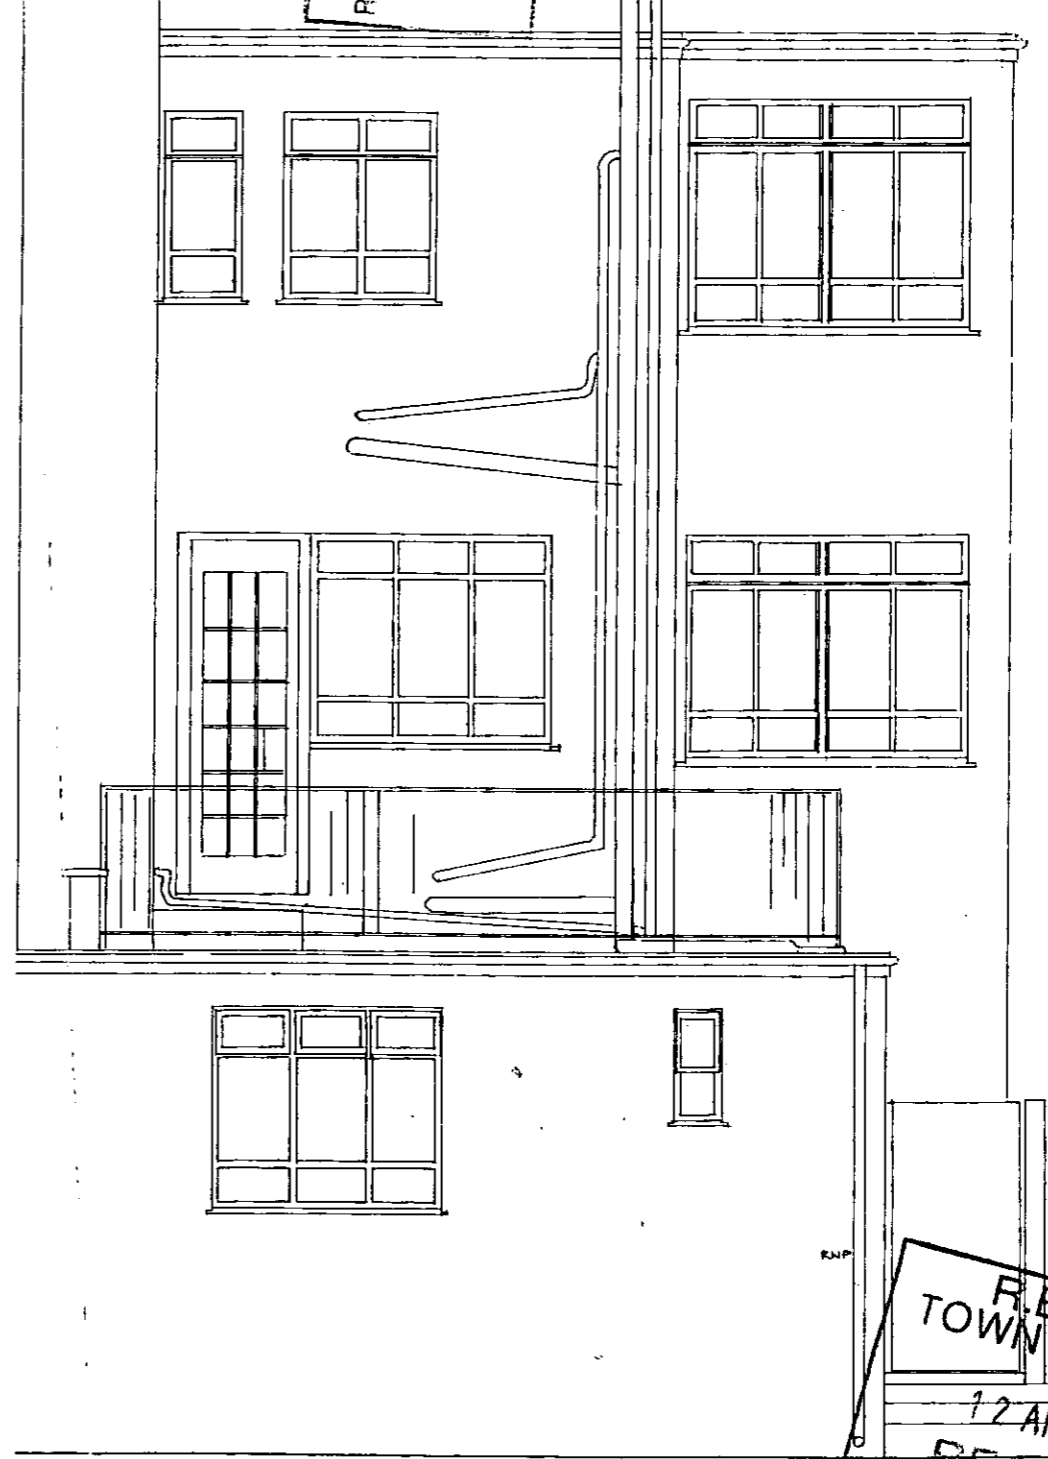

REAR ELEVATION

R.B.K.C.  
REFUSED BY THE COUNCIL ON  
20 JUL 1999

4

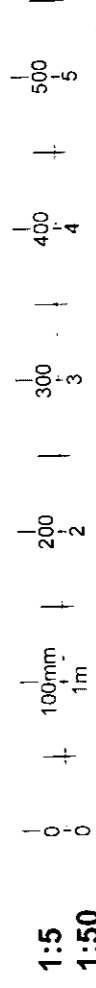

R.B.K. & C.  
TOWN PLANNING  
12 APR 1999  
RECEIVED

Copyright in this drawing remains with architects Peter Tigg Partnership and no express or implied licence is granted by way of this drawing or otherwise to reproduce or use this drawing or the design contained in it.

PP 990740

**peter tigg**  
partnership ltd.  
architects • planners • designers  
WALMER COURTYARD  
225 WALMER ROAD  
HOLLAND PARK  
LONDON W11 4EY  
TEL 0171 - 221 5568

Site 14 ASTELL STREET

Title EXISTING ELEVATIONS

Dwg no. 14 AS 04  
Date MAR '99  
Scale 1:50

do not scale this drawing : all dimensions to be checked on site

1:1	0	10mm	20	30	40	50	60	70	80	90	100	110
1:100	0	1m	2	3	4	5	6	7	8	9	10	11
1:5	0	100mm	1m	200	2	300	3	400	4	500		
1:50	0	200mm	400	600	800	1000	1200	1400	1600	1800	2000	2200
1:20	0	2m	4	6	8	10	12	14	16	18	20	22
1:250	0	10m	20	30	40	50	60	70	80	90	100	110
1:2500	0	20m	40	60	80	100	120	140	160	180	200	220
												240
												260
												280



Copyright in this drawing remains with Architects Peter Tigg Partnership and no express or implied licence is granted by way of this drawing or otherwise to reproduce or use this drawing or the design contained in it.

**peter tigg**  
*Partnership Ltd.*  
 architects • planners • designers  
 WALMER COURTYARD  
 225 WALMER ROAD  
 HOLLAND PARK  
 LONDON W11 4EY  
 TEL. 0171 . 221 5568

Site 14 *ASTELL ST.*  
 Title *SECTION E-E AS EXISTING*  
 do not scale this drawing: all dimensions to be checked on site

Dwg no. *14 AS / 05*  
 Date *MAR 24 '99*  
 Scale *1:50*

**R.B.K. & C.**  
**TOWN PLANNING**  
 RECEIVED  
 12 APR 1999

**R.B.K. & C.**  
**TOWN PLANNING**  
 RECEIVED  
 12 APR 1999

**R.B.K.C.**  
 RECEIVED BY THE COUNCIL ON  
 20 JUL 1999

PP990740

BLACK & WHITE

AO'S

4

Copyright in this drawing remains with architects Peter Tigg Partnership and no express or implied licence is granted by way of this drawing or otherwise to reproduce or use this drawing or the design contained in it.

**peter tigg**  
partnership ltd.  
architects • planners • designers  
WALMER COURTYARD  
225 WALMER ROAD  
HOLLAND PARK  
LONDON W11 4EY  
TEL 0171 221 5568

Site 14 ASTELL STREET

Title SECTION E-E AS PROPOSED.

do not scale this drawing. all dimensions to be checked on site

Drg no. 14AS/24

Date JUNE 1999

Scale 1:50

1:1	0	10mm	20	30	40	50	60	70	80	90	100	110			
1:100	0	1m	2	3	4	5	6	7	8	9	10	11			
1:5	0	100mm	200	300	400	500									
1:50	0	1m	2	3	4	5									
1:20	0	200mm	400	600	800	1000	1200	1400	1600	1800	2000	2200			
1:200	0	2m	4	6	8	10	12	14	16	18	20	22			
1:1250	0	10m	20	30	40	50	60	70	80	90	100	110	120	130	140
1:2500	0	20m	40	60	80	100	120	140	160	180	200	220	240	260	280

R.B.K. & C.  
TOWN PLANNING  
21 JUN 1999  
RECEIVED

PP 990741/A

R.B.K.C.  
REFUSED BY THE COUNCIL ON  
20 JUL 1999

NEW 1ST AND 2ND FLOOR  
EXTENSIONS WITH  
BRICKWORK TO MATCH  
EXISTING.

NEW ASPHALT ROOF

NEW OGEE POWDER  
COATED ALUMINIUM BUTTERS  
AND 75MM DOWNPIPES  
THROUGHOUT.

VENTILATED LEAD ROOF  
LEAD OVER PLY ROOF


COLD ROOF.  
LEAD ROOFING OVER  
TIMBER INSULATED  
ROOF.

SOLID PANNELED  
REAR ENTRANCE POOR

LARDER

PAINTED METAL GATE

NEW TILED STEP  
AND LANDING TO  
SELECTION.

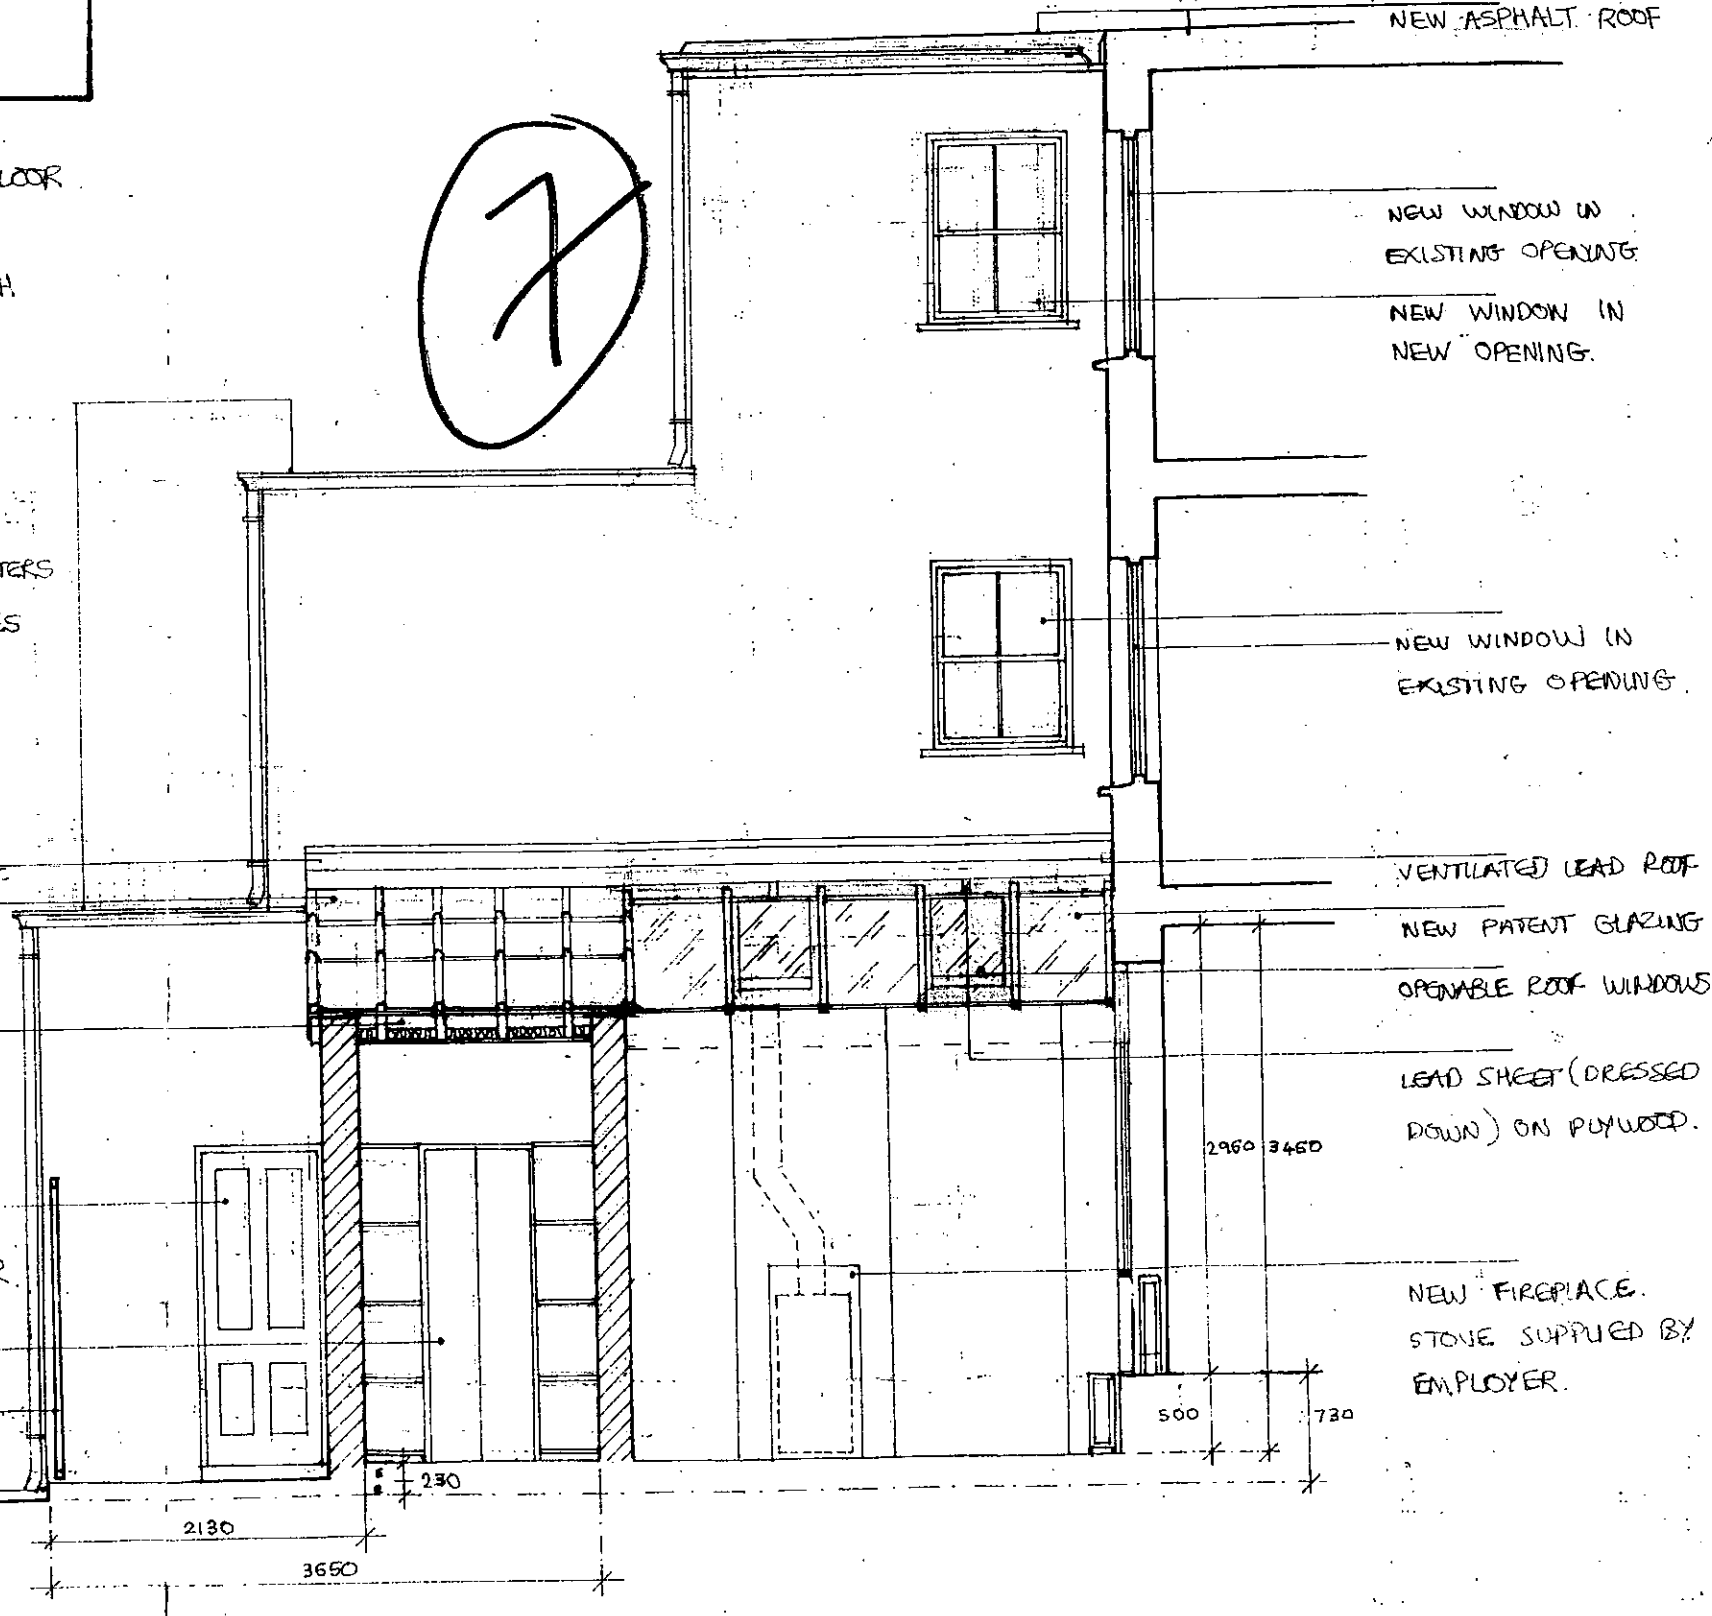

NEW ASPHALT ROOF

NEW WINDOW IN  
EXISTING OPENING  
NEW WINDOW IN  
NEW OPENING.

NEW WINDOW IN  
EXISTING OPENING.

VENTILATED LEAD ROOF  
NEW PATENT GLAZING  
OPENABLE ROOF WINDOWS

LEAD SHEET (DRESSED  
DOWN) ON PLYWOOD.

NEW FIREPLACE.  
STONE SUPPLIED BY  
EMPLOYER.

Copyright in this drawing remains with architects Peter Tigg Partnership and no express or implied licence is granted by way of this drawing or otherwise to reproduce or use this drawing or the design contained in it.

**peter tigg**  
Partnership Ltd.  
Architects, Planners & Designers  
WALMER COURTYARD  
25 WALMER ROAD  
HOLLAND PARK  
LONDON W11 4EY  
TEL 0171 - 221 5568

Site 14 ASTELL STREET


Title FRONT AND REAR ELEVATION  
AS PROPOSED

do not scale this drawing: all dimensions to be checked on site

Drg no. 14AS/25  
Date JUNE 1999  
Scale 1:50


PP9907AR/A

1:1	0	10mm	20	30	40	50	60	70	80	90	100	110			
1:100	0	1m	2	3	4	5	6	7	8	9	10	11			
1:5	0	100mm	200	300	400	500									
1:50	0	1m	2	3	4	5									
1:20	0	200mm	400	600	800	1000	1200	1400	1600	1800	2000	2200			
1:200	0	2m	4	6	8	10	12	14	16	18	20	22			
1:1250	0	10m	20	30	40	50	60	70	80	90	100	110	120	130	140
1:2500	0	20m	40	60	80	100	120	140	160	180	200	220	240	260	280

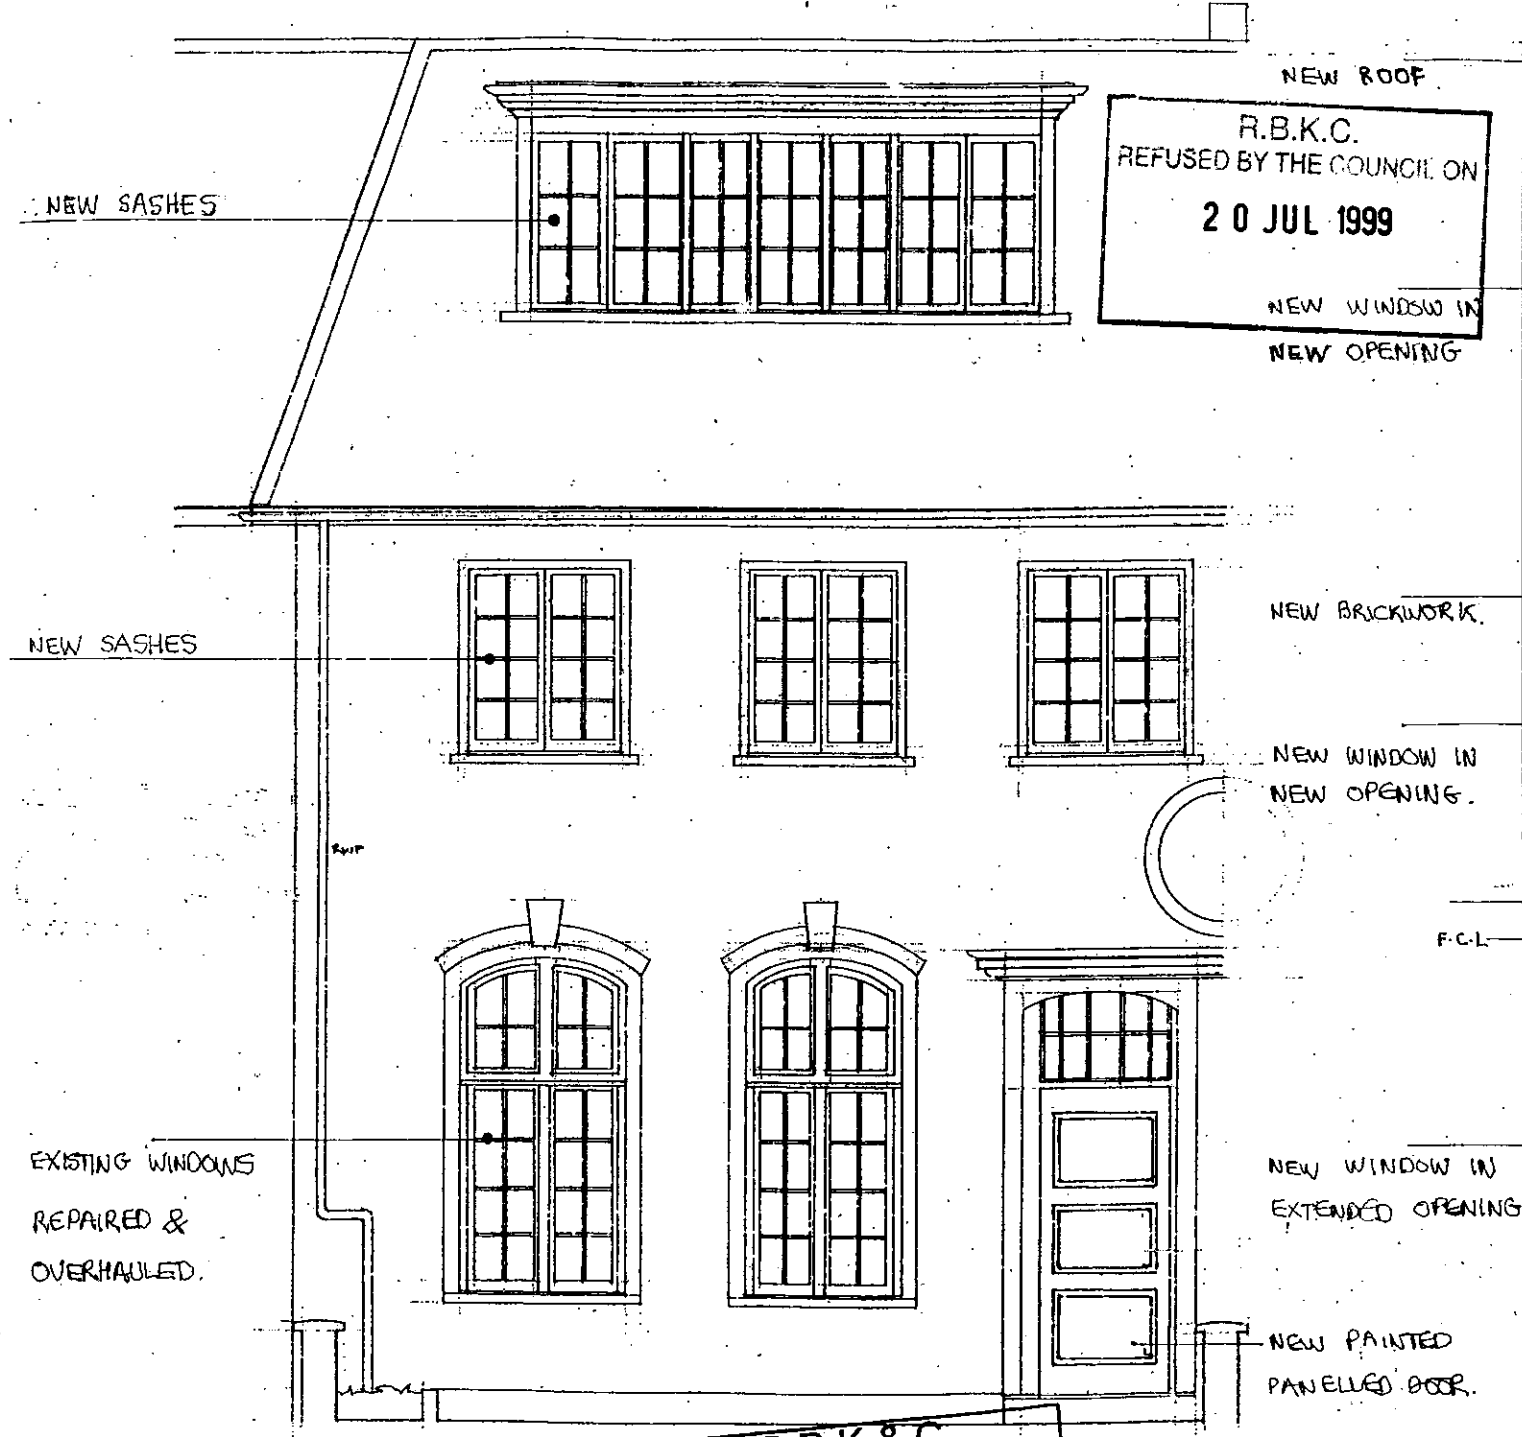

FRONT ELEVATION

R.B.K.&C.  
TOWN PLANNING  
21 JUN 1999  
RECEIVED

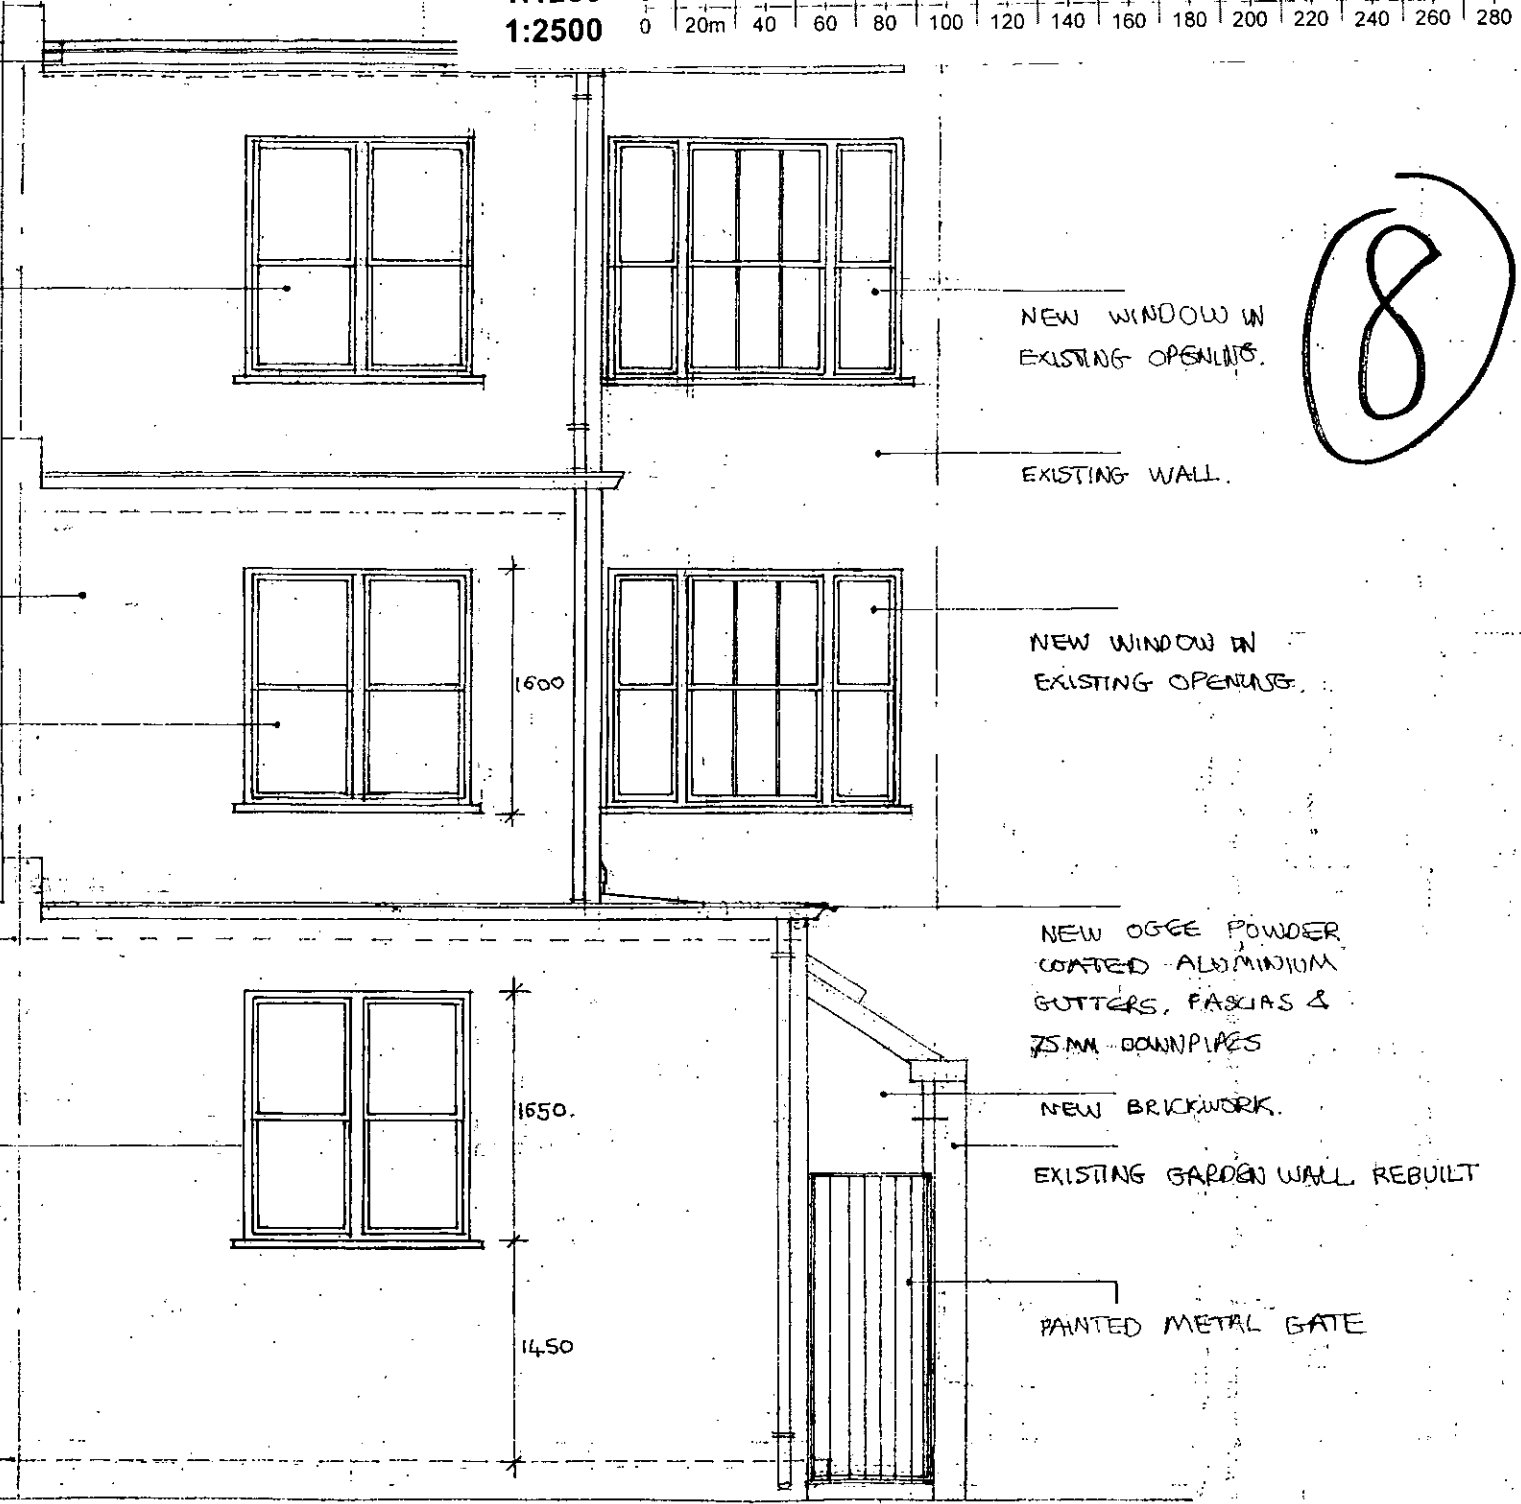

REAR ELEVATION

8

Copyright in this drawing remains with architects Peter Tigg Partnership and no express or implied licence is granted by way of this drawing or otherwise to reproduce or use this drawing or the design contained in it.

**peter tigg**  
partnership ltd.  
architects • planners • designers  
WALMER COURTYARD  
225 WALMER ROAD  
HOLLAND PARK  
LONDON W11 4EY  
TEL: 0171 - 221 3338

Site 14 ASTELL STREET

Title ROOF DETAILS

do not scale this drawing: all dimensions to be checked on site


Drg no. 14AS/26

Date JUNE 1999


Scale 1:50/1:5

1:1	0	10mm	20	30	40	50	60	70	80	90	100	110			
1:100	0	1m	2	3	4	5	6	7	8	9	10	11			
1:5	0	100mm	200	300	400	500									
1:50	0	1m	2	3	4	5									
1:20	0	200mm	400	600	800	1000	1200	1400	1600	1800	2000	2200			
1:200	0	2m	4	6	8	10	12	14	16	18	20	22			
1:1250	0	10m	20	30	40	50	60	70	80	90	100	110	120	130	140
1:2500	0	20m	40	60	80	100	120	140	160	180	200	220	240	260	280

R.B.K.C.  
REFUSED BY THE COUNCIL ON  
20 JUL 1999

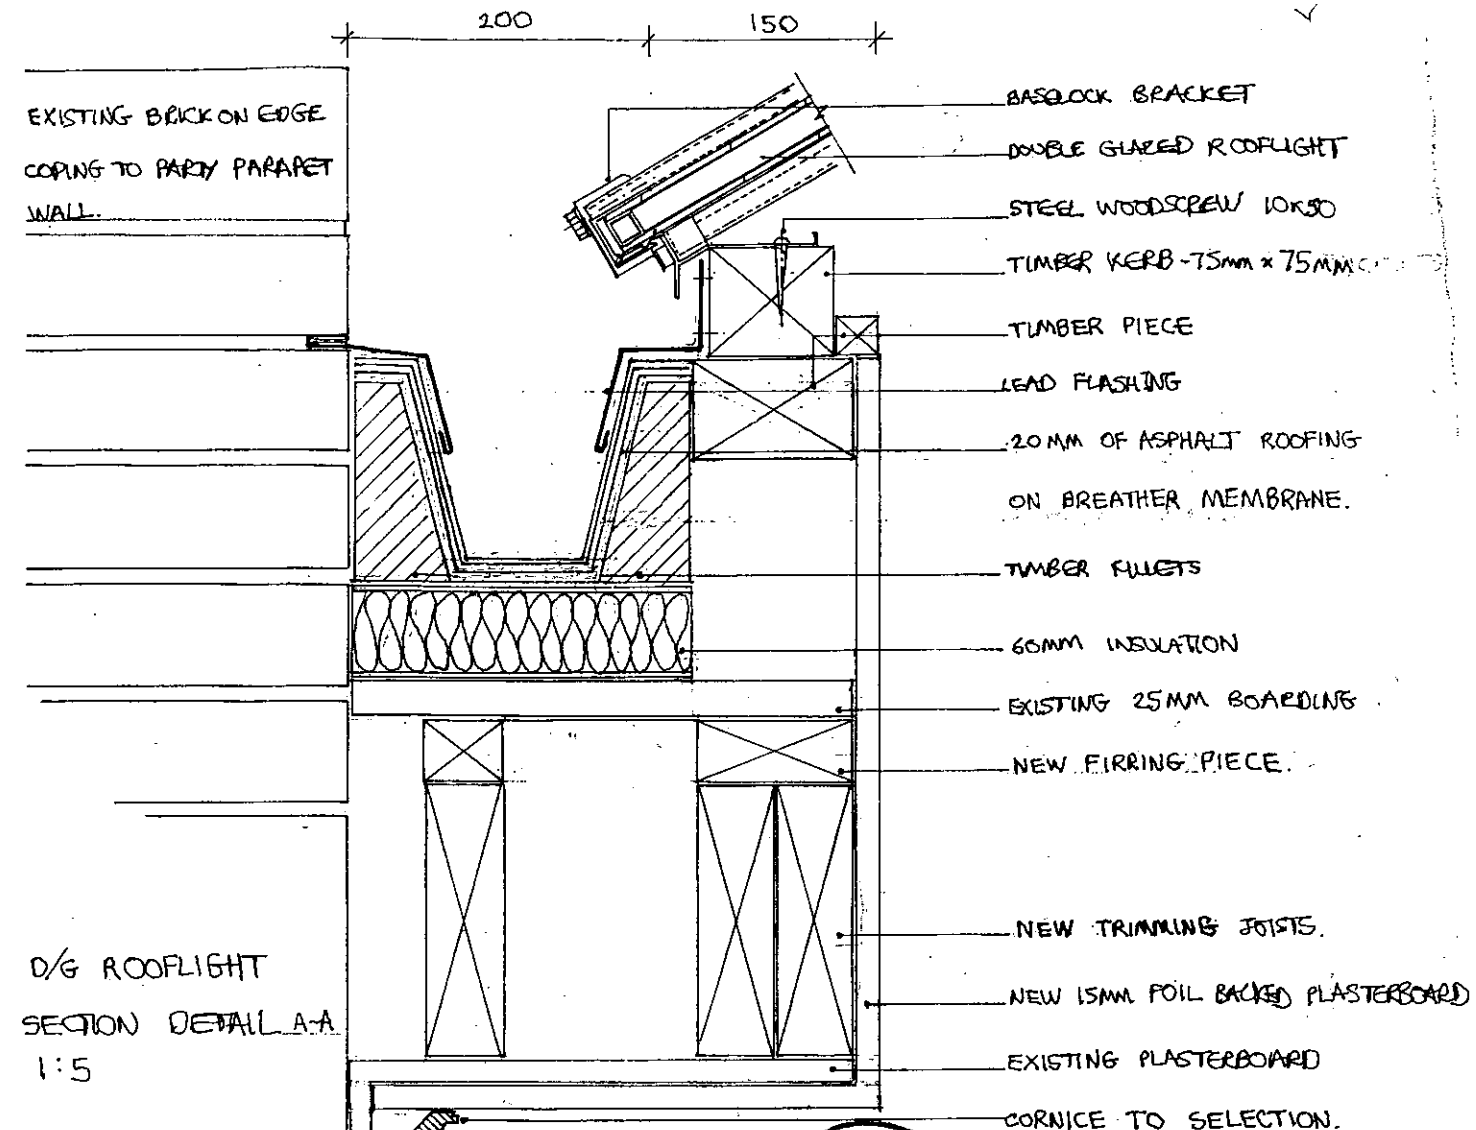

ROOF PLAN 1:50

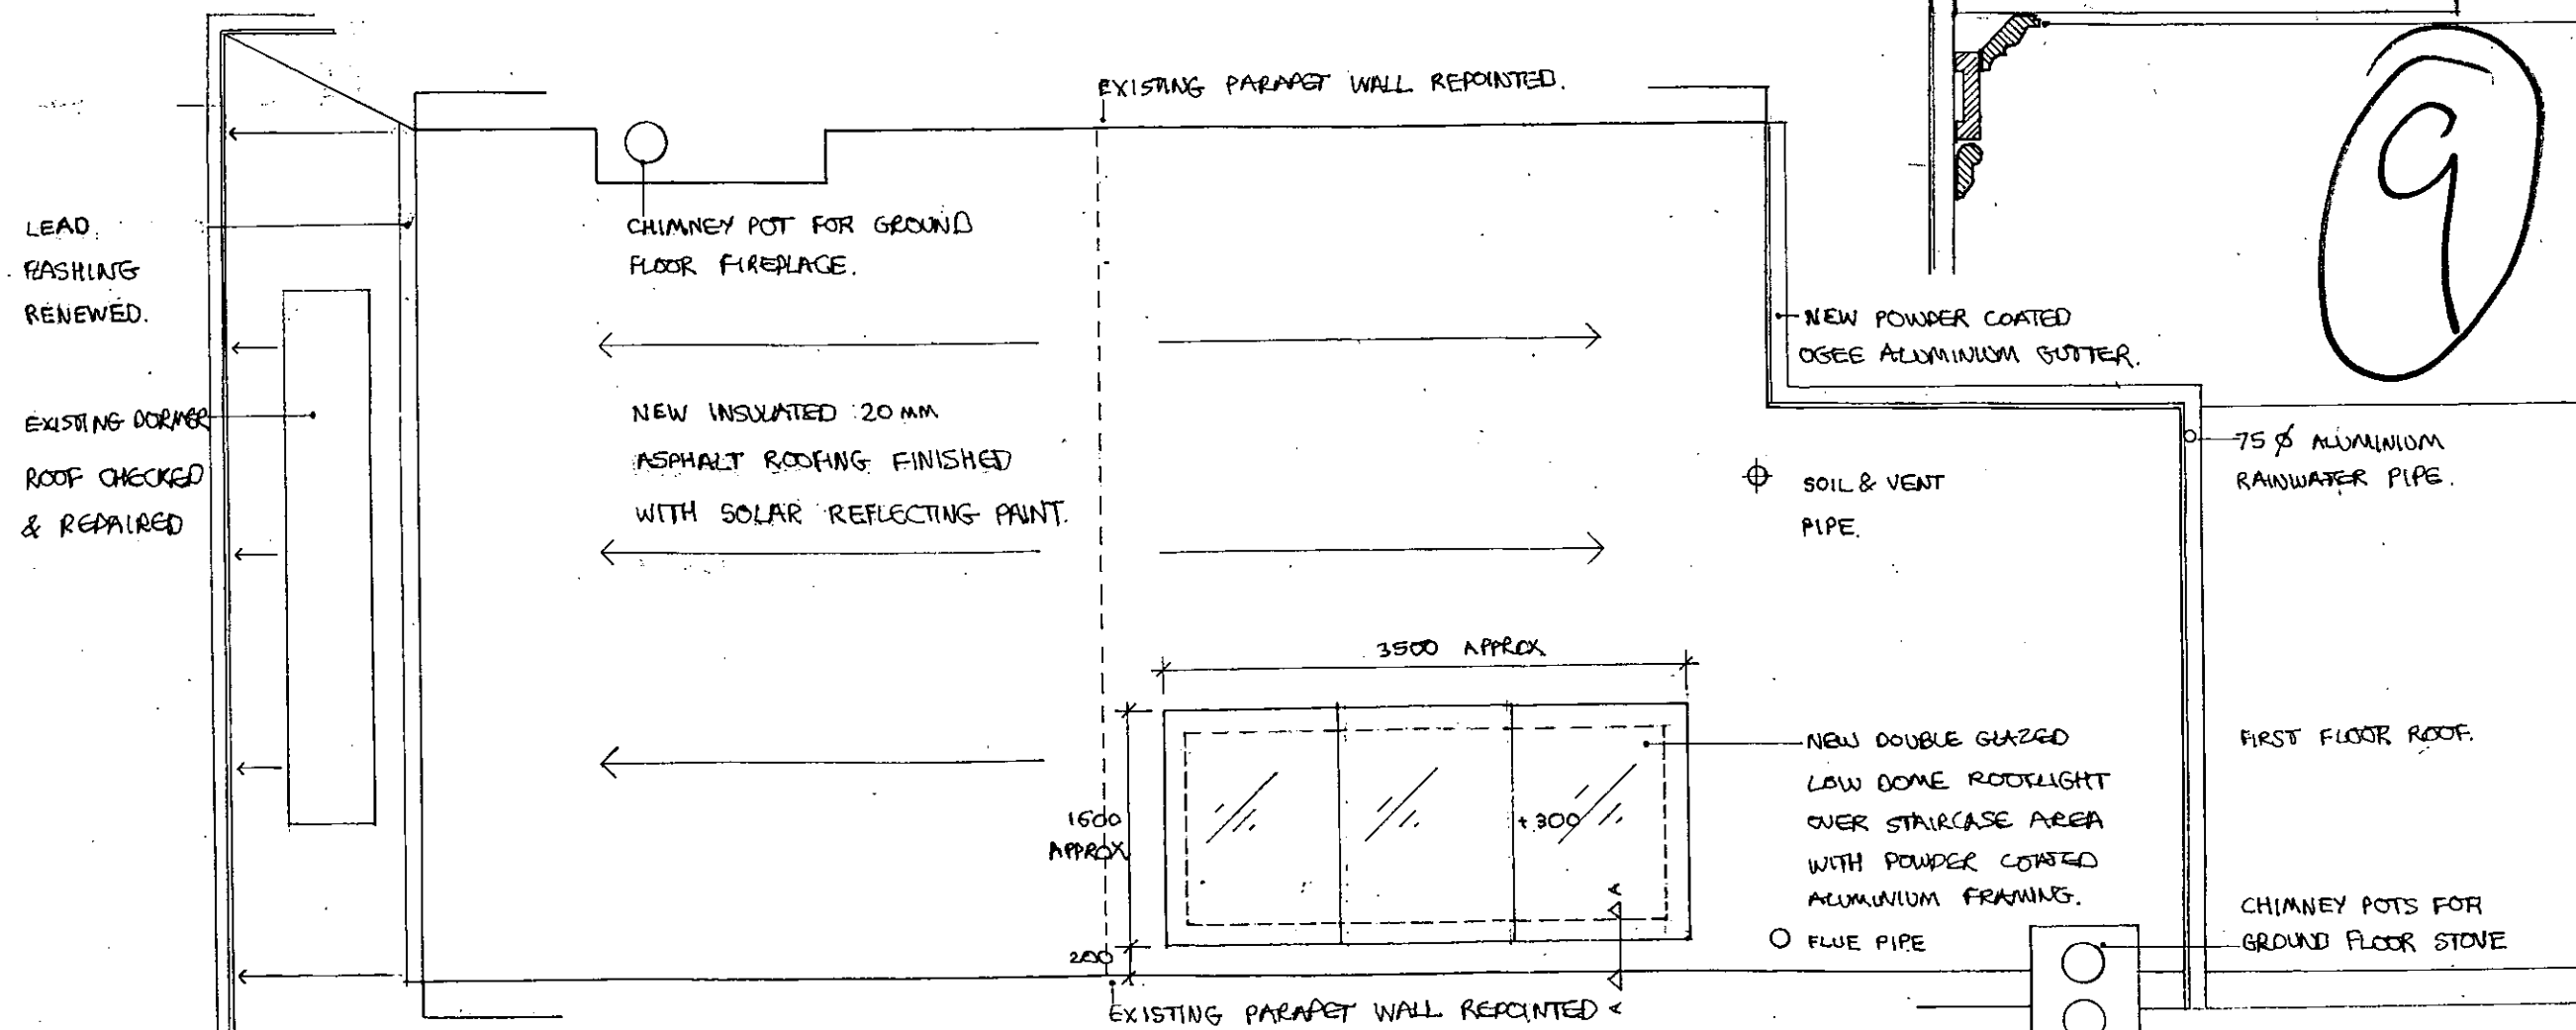

9

DOUBLE GLAZED LOW DOME ROOFLIGHT OVER STAIRCASE AREA, WITH POWDER COATED ALUMINIUM FRAMING.

SOIL & VENT PIPE

75 Ø ALUMINIUM RAINWATER PIPE

FIRST FLOOR ROOF

CHIMNEY POTS FOR GROUND FLOOR STOVE

FLUE PIPE