




notes
 the contractor is to verify all building and site dimensions prior to commencement of works or preparation of shop drawings
 this drawing and the building works depicted are COPYRIGHT of CHESTERTON and may not be reproduced except by written permission
 use only figured dimensions do not scale

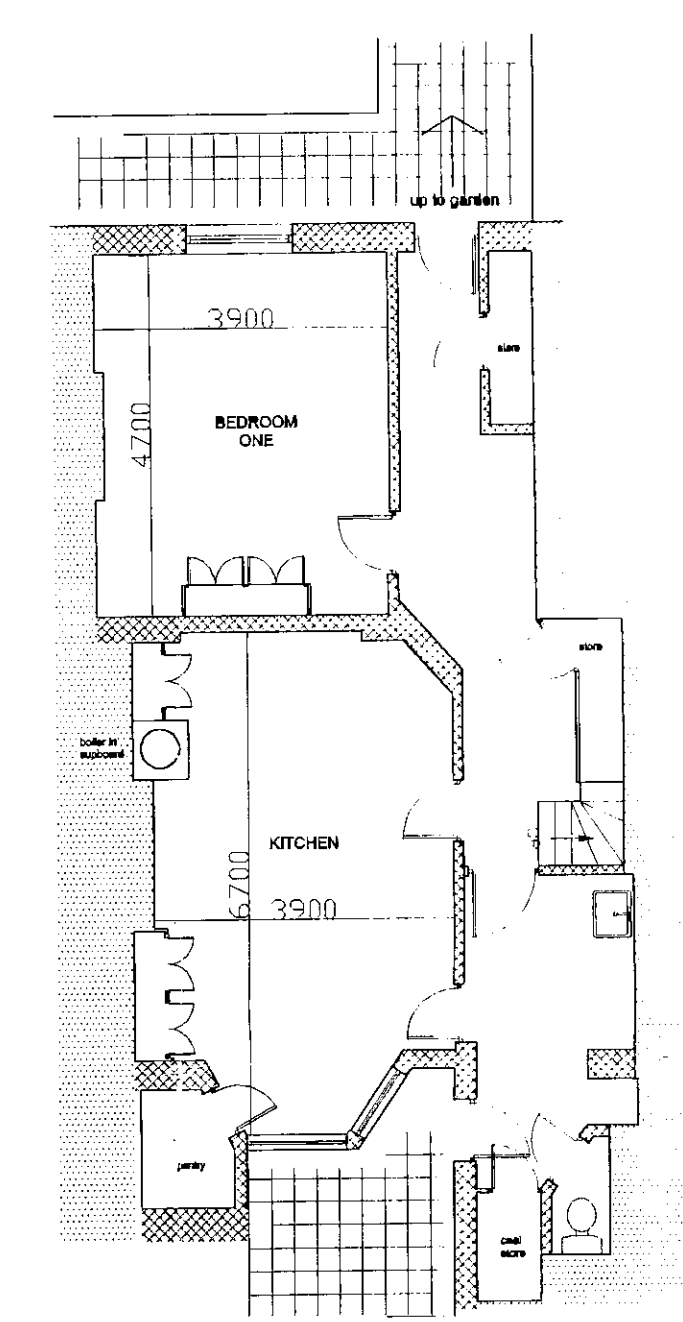


BASEMENT
AS EXISTING

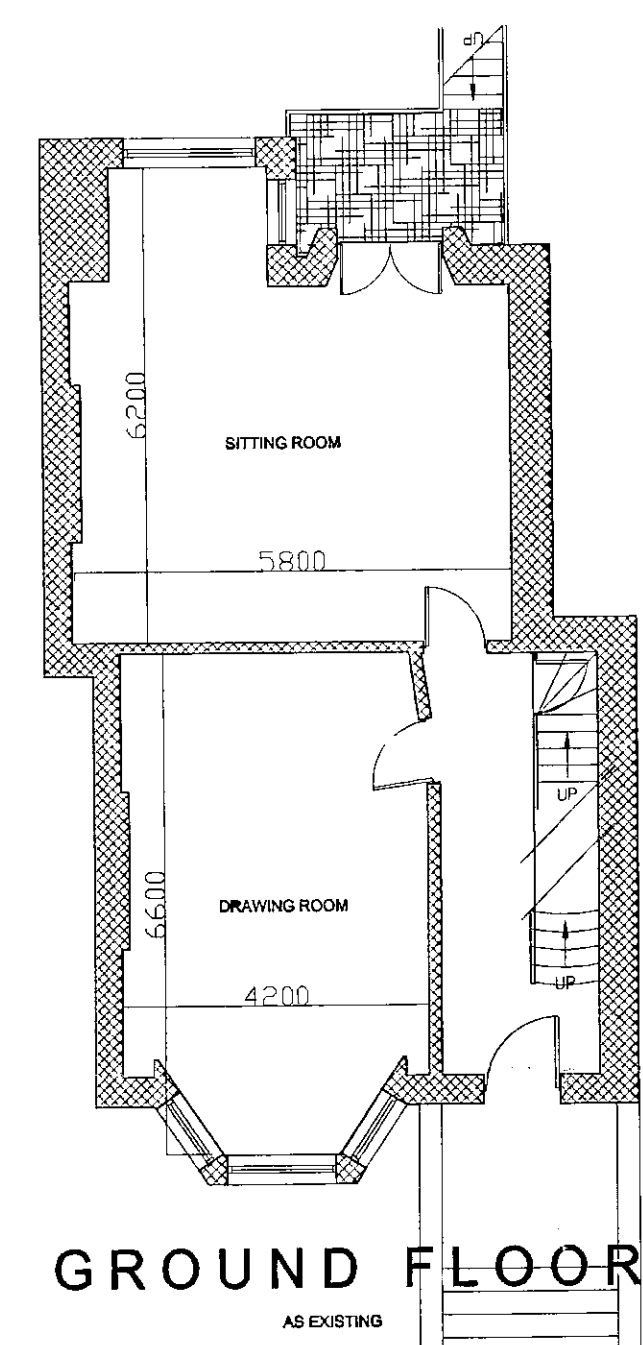


GROUND FLOOR
AS EXISTING

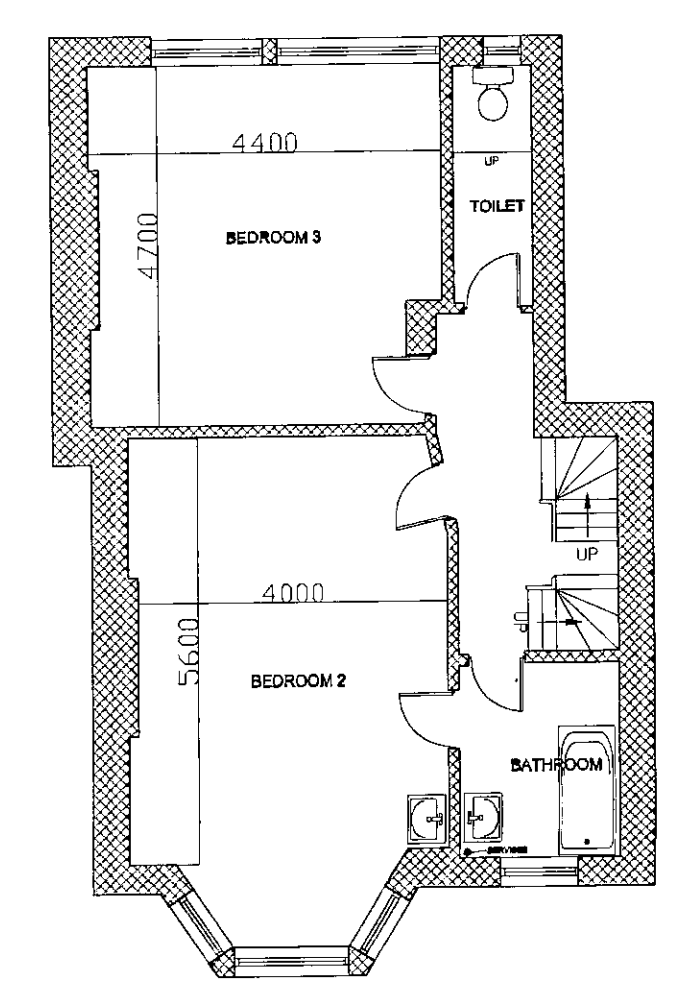

FIRST FLOOR
AS EXISTING

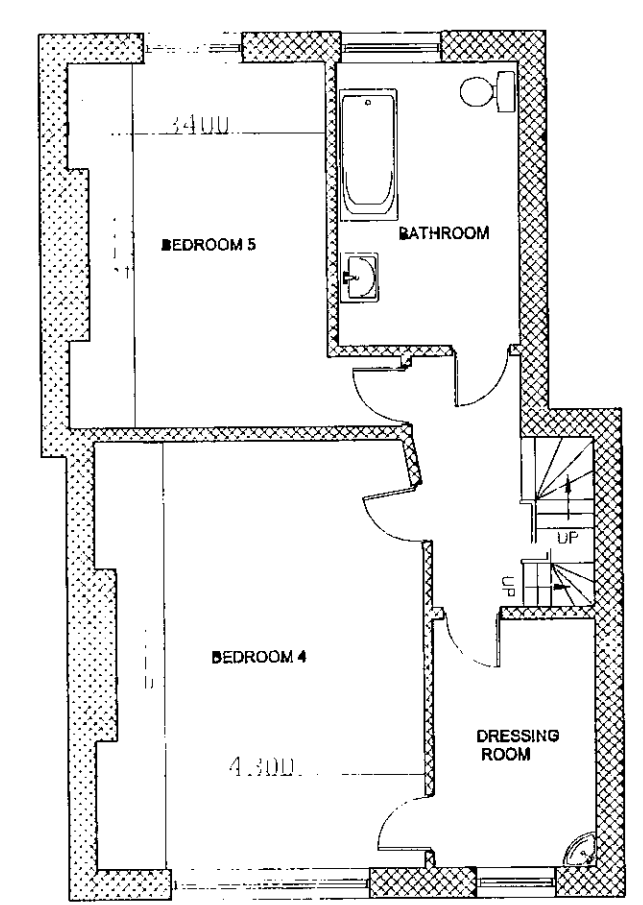

SECOND FLOOR
AS EXISTING

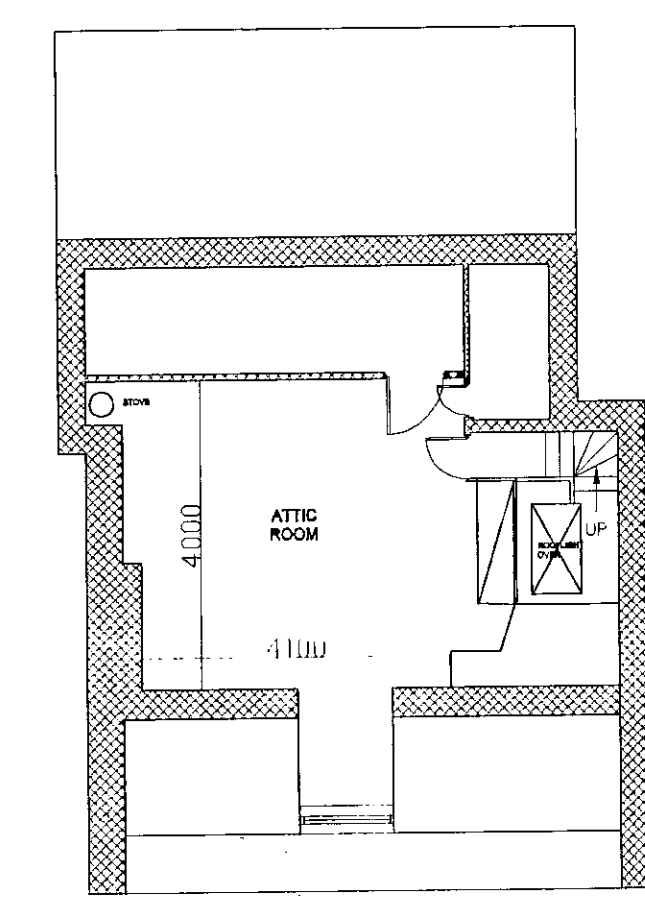

ATTIC FLOOR
AS EXISTING


Scale bars for various ratios:

1:1	0	10mm	20	30	40	50	60	70	80	90	100	110			
1:100	0	1m	2	3	4	5	6	7	8	9	10	11			
1:5	0	100mm	200	300	400	500									
1:50	0	1m	2	3	4	500									
1:20	0	200mm	400	600	800	1000	1200	1400	1600	1800	2000	2200			
1:200	0	2m	4	6	8	10	12	14	16	18	20	22			
1:1250	0	10m	20	30	40	50	60	70	80	90	100	110	120	130	140
1:2500	0	20m	40	60	80	100	120	140	160	180	200	220	240	260	280

DELEGATED APPROVAL
23 DEC 1999

H.B.K. & C.
TOWN PLANNING
1 JUL 1999
RECEIVED

rev.	date	description
property		
54 ARGYLE ROAD LONDON W8		
drawing title		
EXISTING FLOOR PLANS		
job no.	drawing no.	revision
1446	001	
scale	drawn	date
1:100	HLF	FEB 99
York House, 17 Great Cumberland Place London W1H 7LA Tel: 0171 495 7282		Chesterton

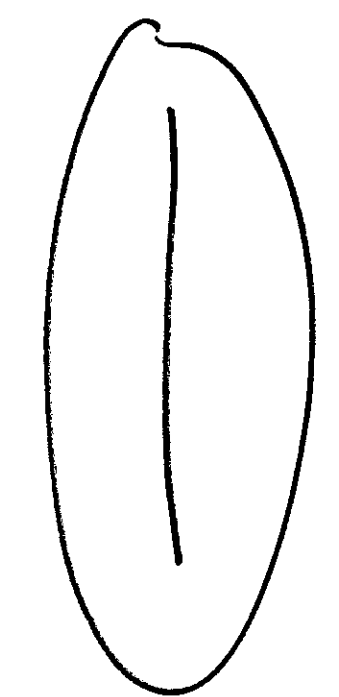

notes
 the contractor is to verify all building and site dimensions prior to commencement of works or preparation of shop drawings
 this drawing and the building works depicted are COPYRIGHT of CHESTERTON and may not be reproduced except by written permission
 use only figured dimensions do not scale



1:1	0	10mm	20	30	40	50	60	70	80	90	100	110
1:100	0	1m	2	3	4	5	6	7	8	9	10	11
1:5	0	100mm	200	300	400	500						
1:50	0	1m	2	3	4	5						
1:20	0	200mm	400	600	800	1000	1200	1400	1600	1800	2000	2200
1:200	0	2m	4	6	8	10	12	14	16	18	20	22
1:1250	0	10m	20	30	40	50	60	70	80	90	100	110
1:2500	0	20m	40	60	80	100	120	140	160	180	200	220

PP390753

R.B.K. & C.
 TOWN PLANNING
 11 APR 1999
 RECEIVED

DELEGATED
 APPROVAL
 23 DEC 1999

2

This elevation superseded by drawing no. 003.



FRONT ELEVATION AS PROPOSED

FRONT ELEVATION AS EXISTING

rev.	date	description
property 54 ARCYLE ROAD LONDON W8		
drawing title FRONT ELEVATIONS: EXISTING AND PROPOSED		
job no. 1446	drawing no. 002	revision
scale 1:50	drawn HLF	date FEB 99
York House 17 Great Cumberland Place London W1H 7LA Tel: 0171 495 7282		Chesterton CAD REP. CADREP

notes
 the contractor is to verify all building and site dimensions prior to commencement of works or preparation of shop drawings
 this drawing and the building works depicted are COPYRIGHT of CHESTERTON and may not be reproduced except by written permission

use only figured dimensions do not scale

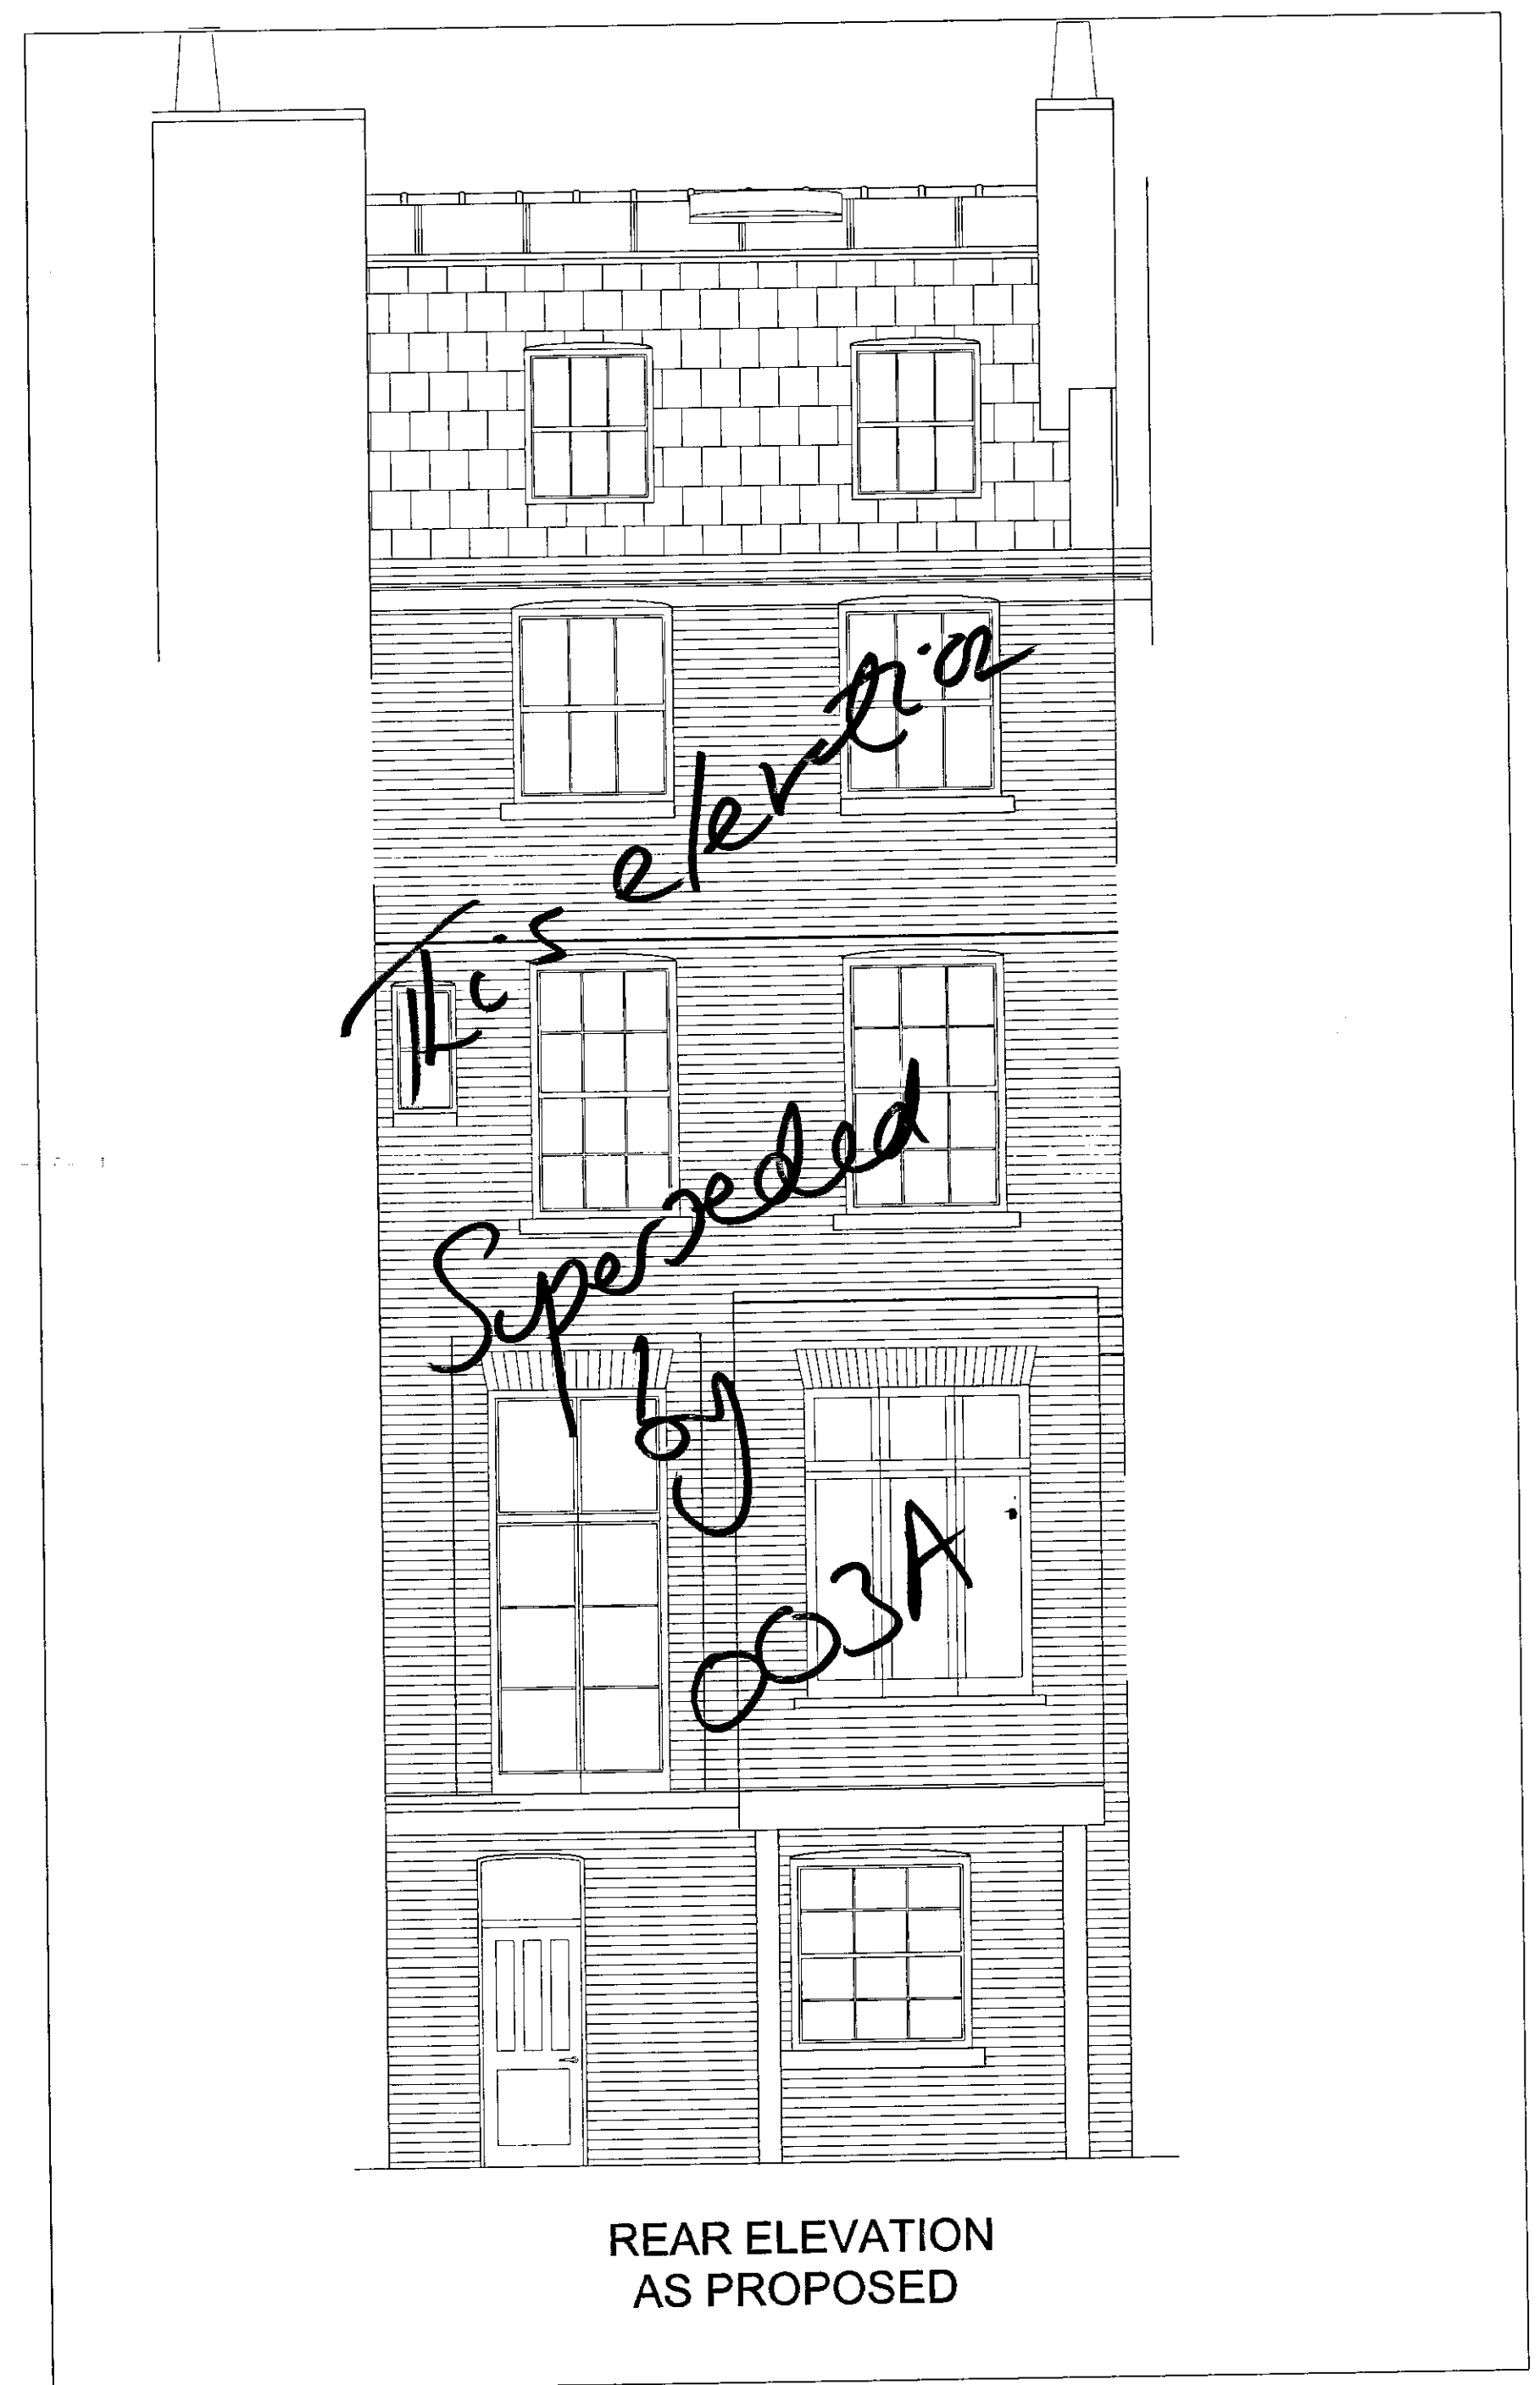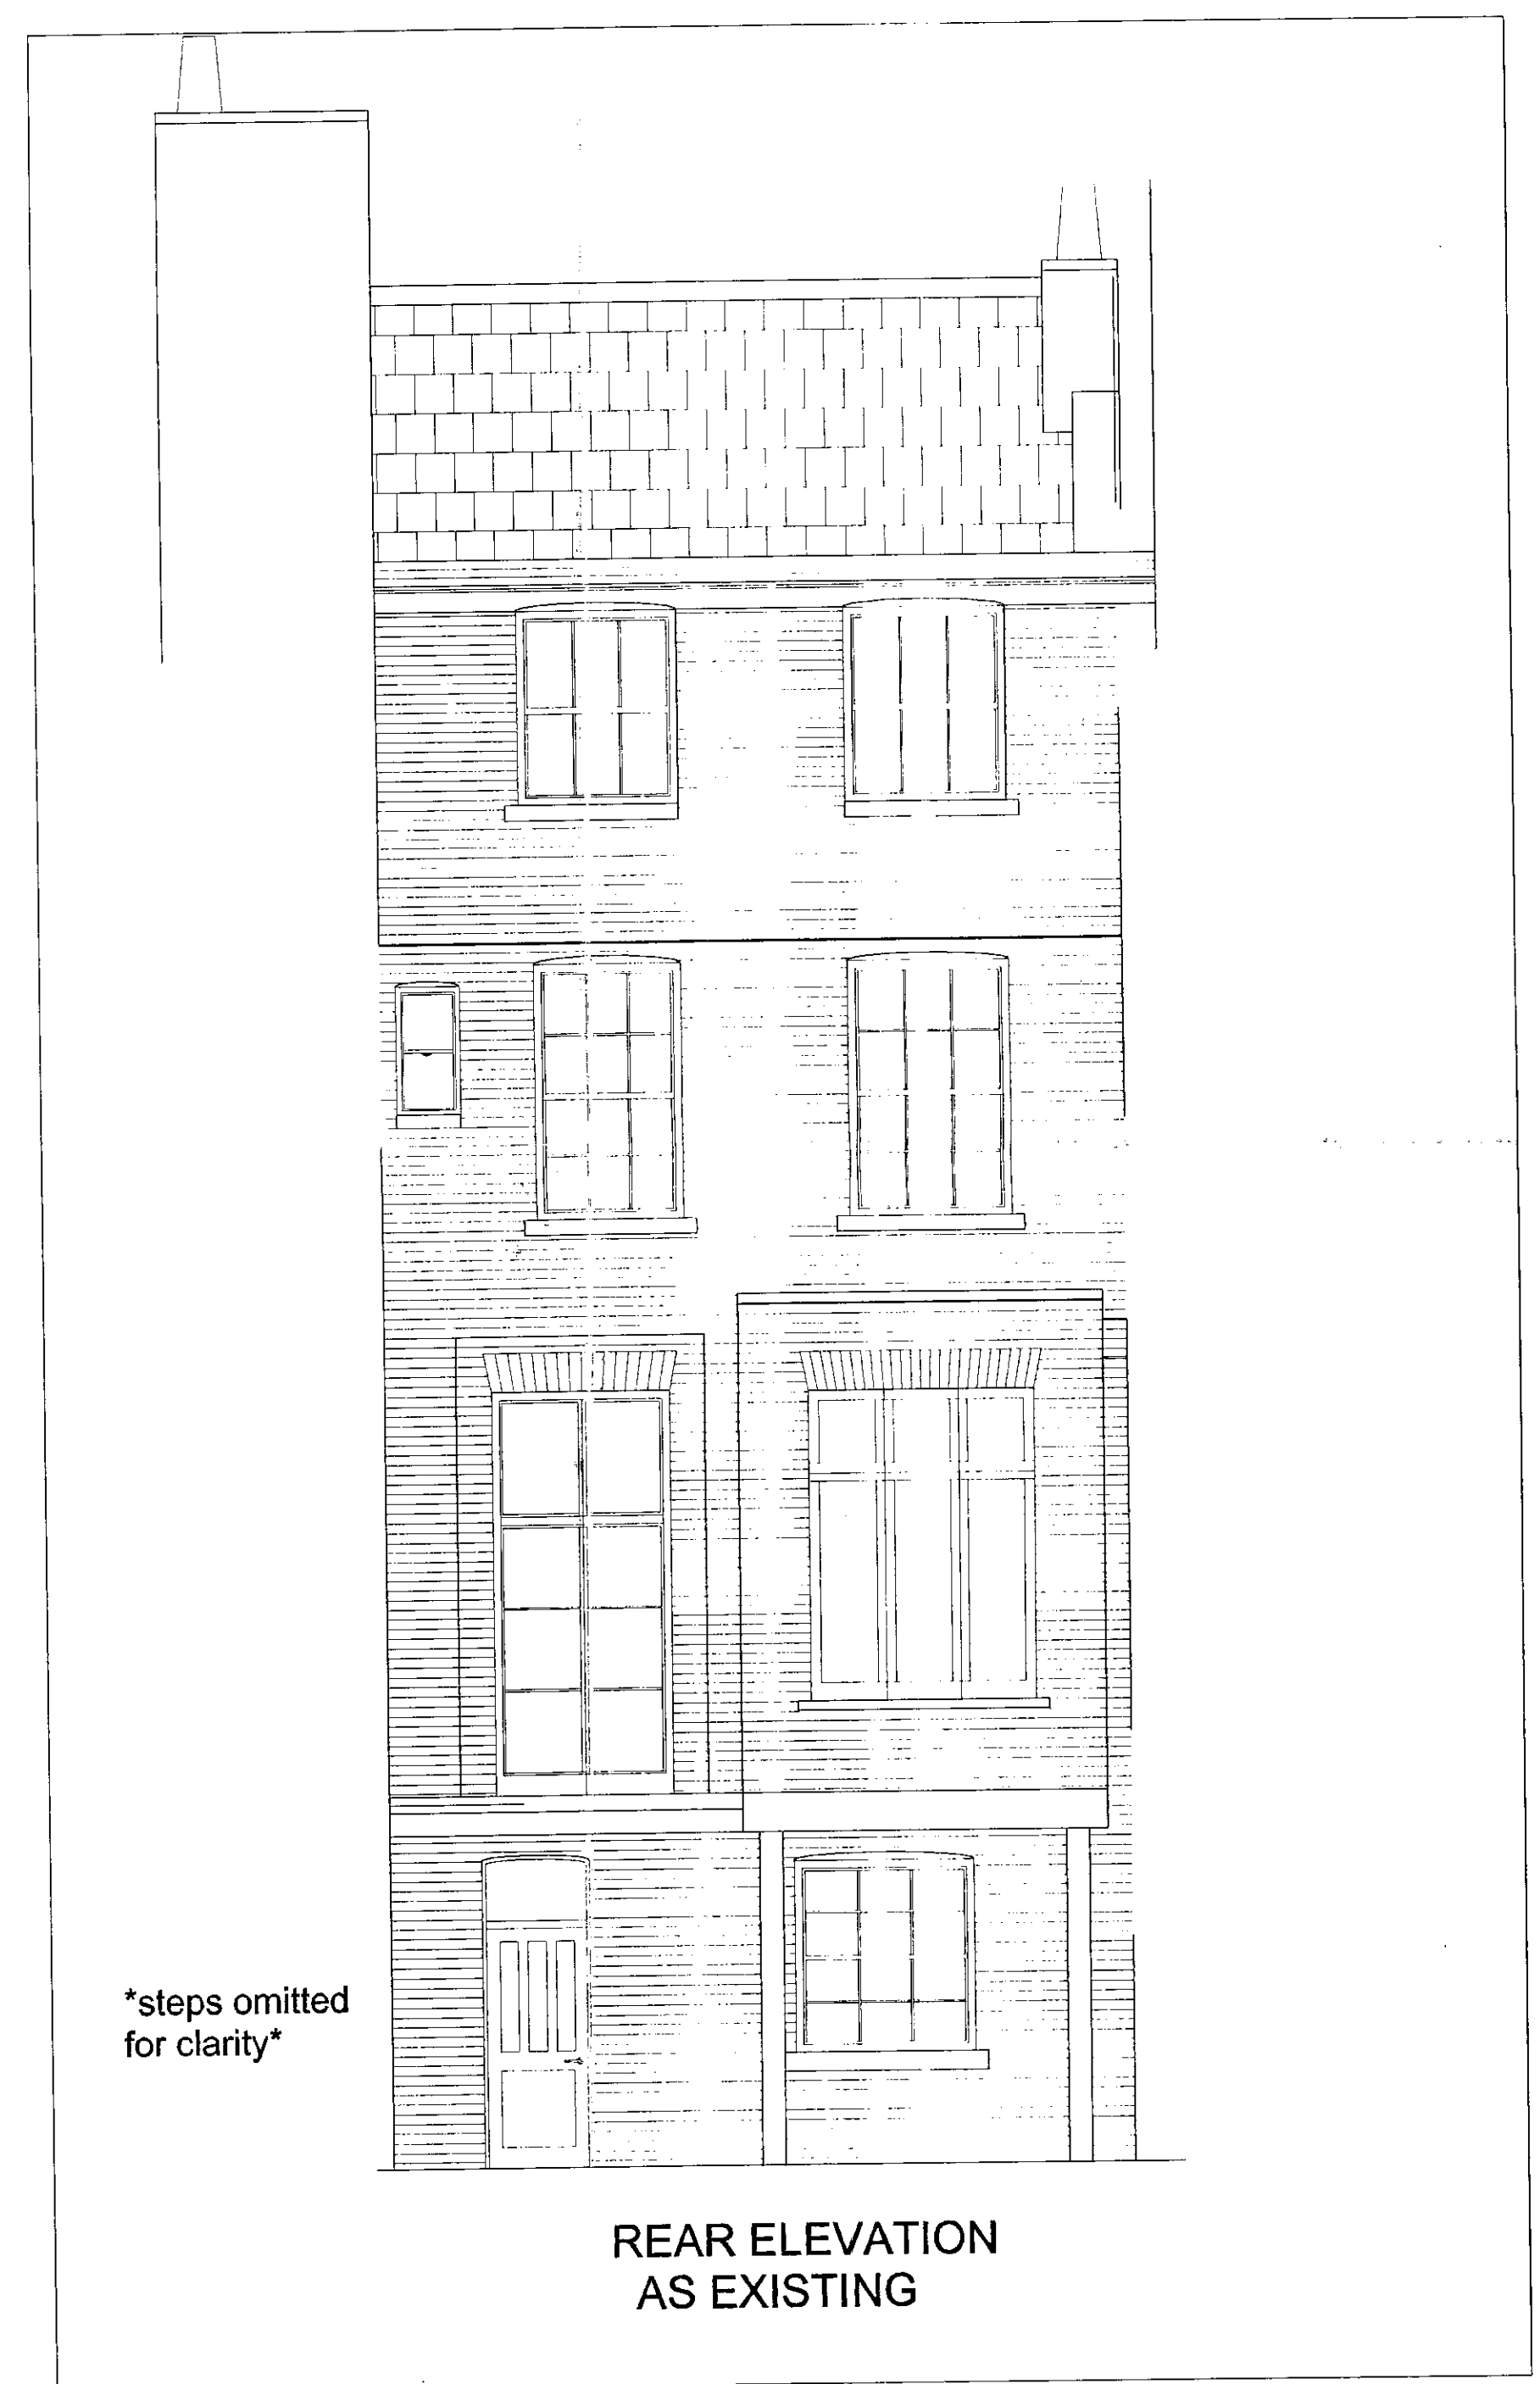

1:1	0	10mm	20	30	40	50	60	70	80	90	100	110
1:100	0	1m	2	3	4	5	6	7	8	9	10	11
1:5	0	100mm	200	300	400	500						
1:50	0	1m	2	3	4	5						
1:20	0	200mm	400	600	800	1000	1200	1400	1600	1800	2000	2200
1:200	0	2m	4	6	8	10	12	14	16	18	20	22
1:1250	0	10m	20	30	40	50	60	70	80	90	100	110
1:2500	0	20m	40	60	80	100	120	140	160	180	200	220

TP/99/753

R.B.K. & C.
 TOWN PLANNING
 14 DEC 1999
 RECEIVED

DELEGATED
 APPROVAL
 23 DEC 1999

3
~~Superseded~~

rev.	date	description
property		
54 ARGYLE ROAD LONDON W8		
drawing title		
REAR ELEVATIONS: EXISTING AND PROPOSED		
job no.	drawing no.	revision
1446	003	
scale	drawn	date
1:50	HLF	11B 99
York House 17 Great Cumberland Place London W1H 7LA Tel: 0171 495 7282		Chesterton

notes
 the contractor is to verify all building and site dimensions prior to commencement of works or preparation of shop drawings
 this drawing and the building works depicted are COPYRIGHT of CHESTERTON and may not be reproduced except by written permission
 use only figured dimensions do not scale



FRONT ELEVATION
 AS PROPOSED



REAR ELEVATION
 AS PROPOSED

*STEPS OMITTED
 FOR CLARITY*
 (FOR CONSTRUCTION DETAILS
 SEE DWG NO. 1446-019)

1:1	0	10mm	20	30	40	50	60	70	80	90	100	110
1:100	0	1m	2	3	4	5	6	7	8	9	10	11
1:5	0	100mm	200	300	400	500						
1:50	0	1m	2	3	4	5						
1:20	0	200mm	400	600	800	1000	1200	1400	1600	1800	2000	2200
1:200	0	2m	4	6	8	10	12	14	16	18	20	22
1:1250	0	10m	20	30	40	50	60	70	80	90	100	110
1:2500	0	20m	40	60	80	100	120	140	160	180	200	220

RECEIVED
 TOWN PLANNING
 DEC 1999






R.B.K. & C.
 TOWN PLANNING
 11 OCT 1999
 RECEIVED

4

PP/99/0753A

rev.	date	description
A	05.10.99	flat roofing detail amended
property		
54 ARGYLL ROAD LONDON W8		
drawing title		
FRONT AND REAR ELEVATIONS AS PROPOSED		
job no.	drawing no.	revision
1446	003	A
scale	drawn	date
1:50	HLF	FEB 99
York House 17 Great Cumberland Place London W1H 7LA Tel: 0171 495 7282		Chesterton

notes
 the contractor is to verify all building and site dimensions prior to commencement of works or preparation of shop drawings
 this drawing and the building works depicted are COPYRIGHT of CHESTERTON and may not be reproduced except by written permission
 use only figured dimensions do not scale

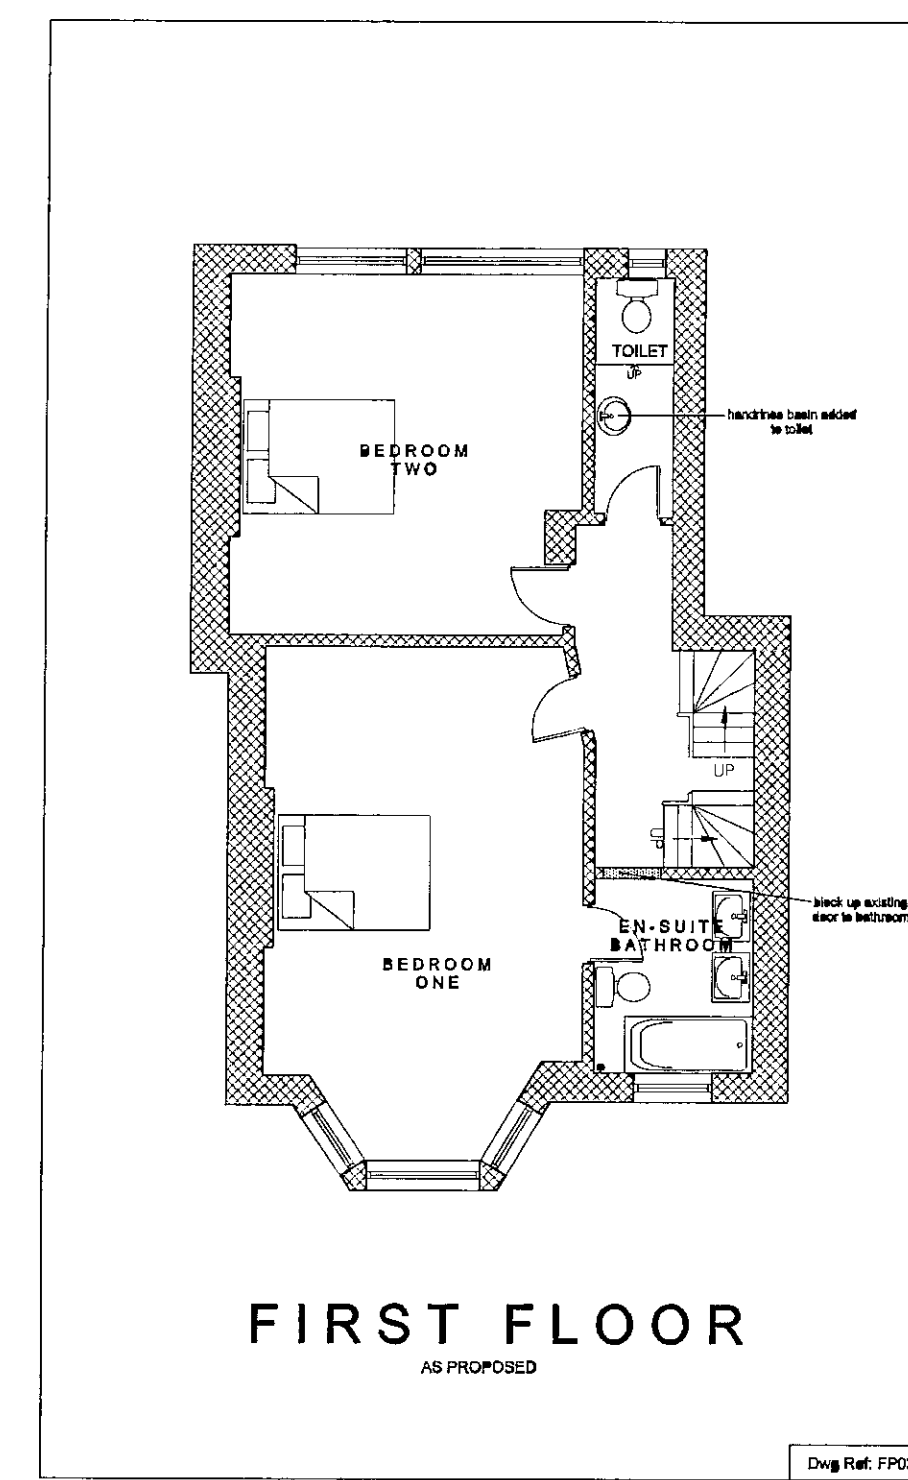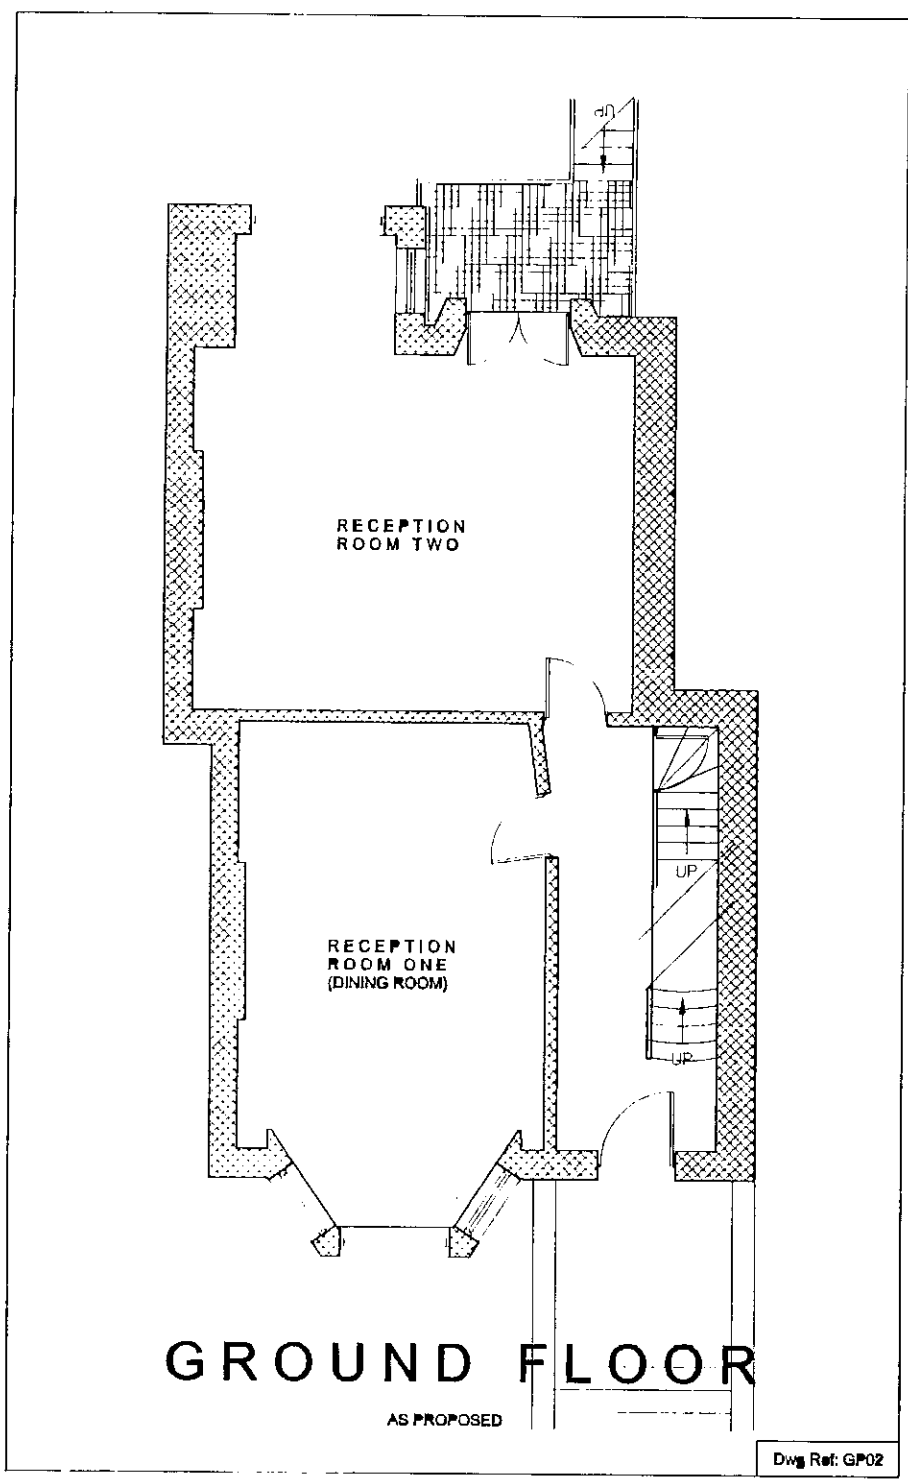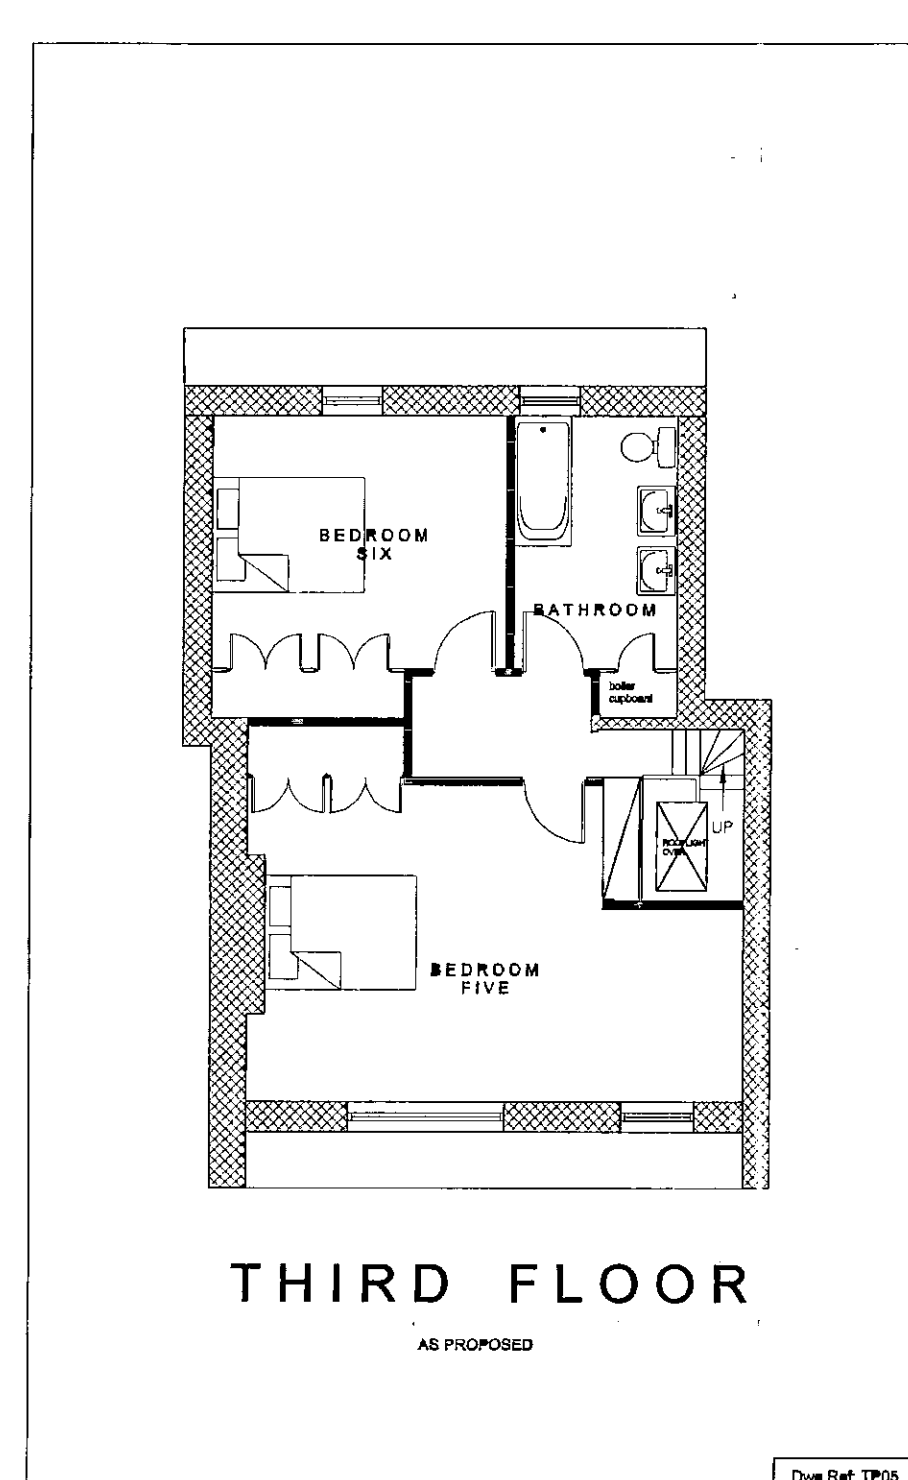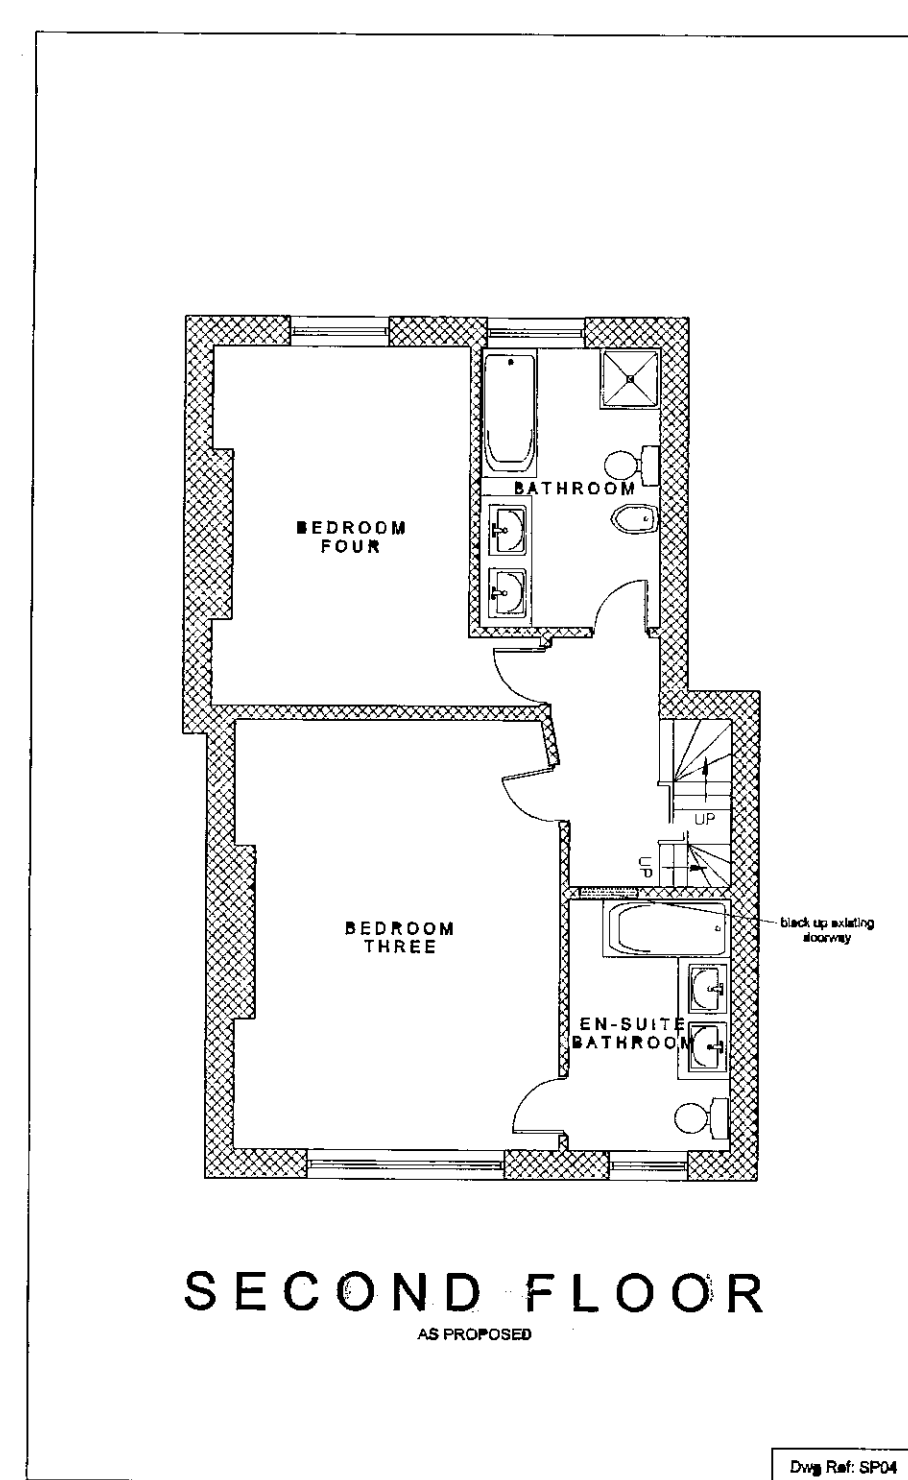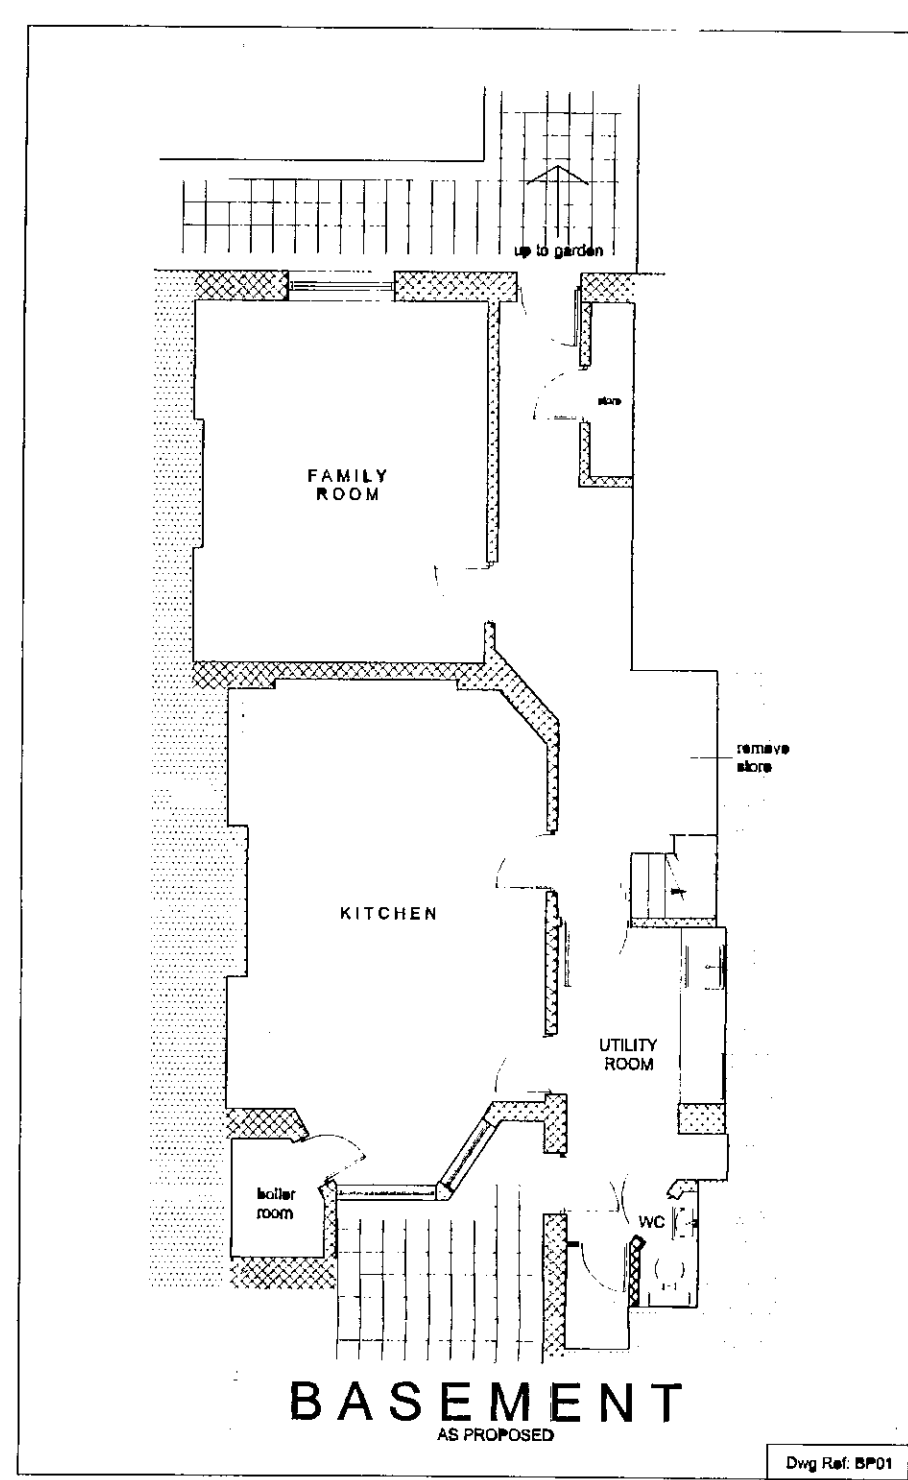

1:1	0	10mm	20	30	40	50	60	70	80	90	100	110
1:100	0	1m	2	3	4	5	6	7	8	9	10	11
1:5	0	100mm	200	300	400	500						
1:50	0	1m	2	3	4	5						
1:20	0	200mm	400	600	800	1000	1200	1400	1600	1800	2000	2200
1:200	0	2m	4	6	8	10	12	14	16	18	20	22
1:1250	0	10m	20	30	40	50	60	70	80	90	100	110
1:2500	0	20m	40	60	80	100	120	140	160	180	200	220




TP/99/753

R.B.K. & C.
 TOWN PLANNING
 14 APR 1999
 RECEIVED
 DELEGATED APPROVAL
 25 DEC 1999

(5)

rev.	date	description
property		
54 ARGYLE ROAD LONDON W8		
drawing title		
PLANS AS PROPOSED		
job no.	drawing no.	revision
1446	004	
scale	drawn	date
1:100	HLE	11.12.99
York House 17 Great Cumberland Place London W1H 7LA Tel: 0171 495 7282		Chesterton

notes
 the contractor is to verify all building and site dimensions prior to commencement of works or preparation of shop drawings
 this drawing and the building works depicted are COPYRIGHT of CHESTERTON and may not be reproduced except by written permission
 use only figured dimensions do not scale

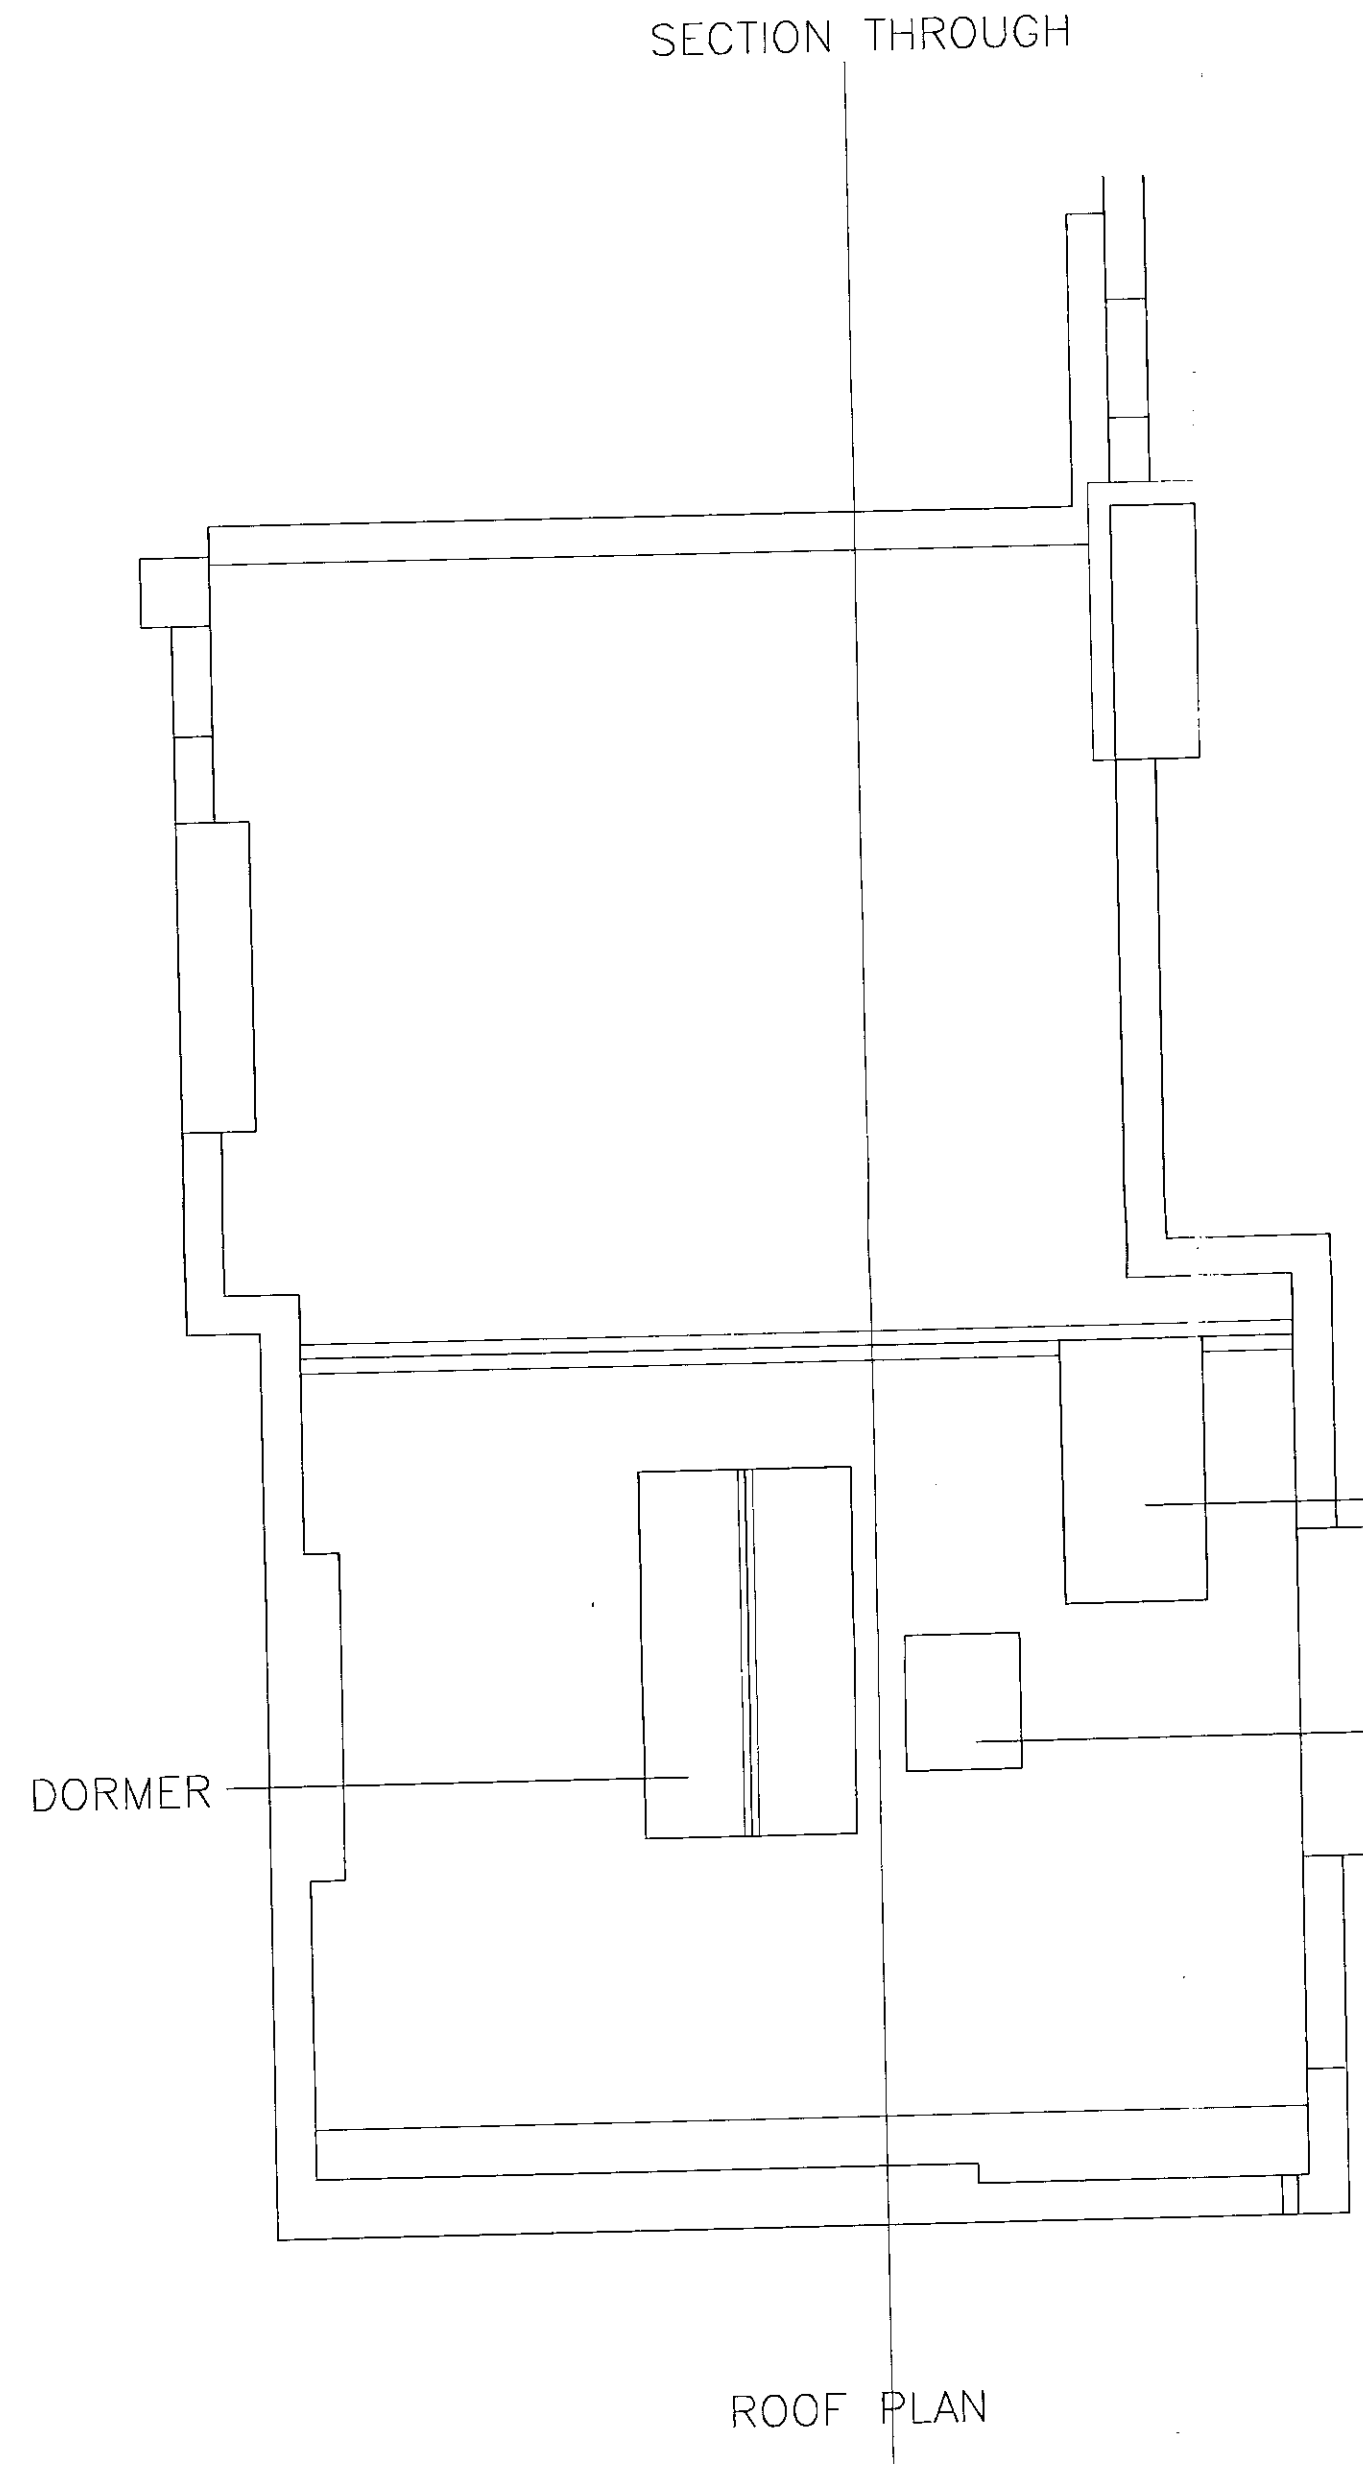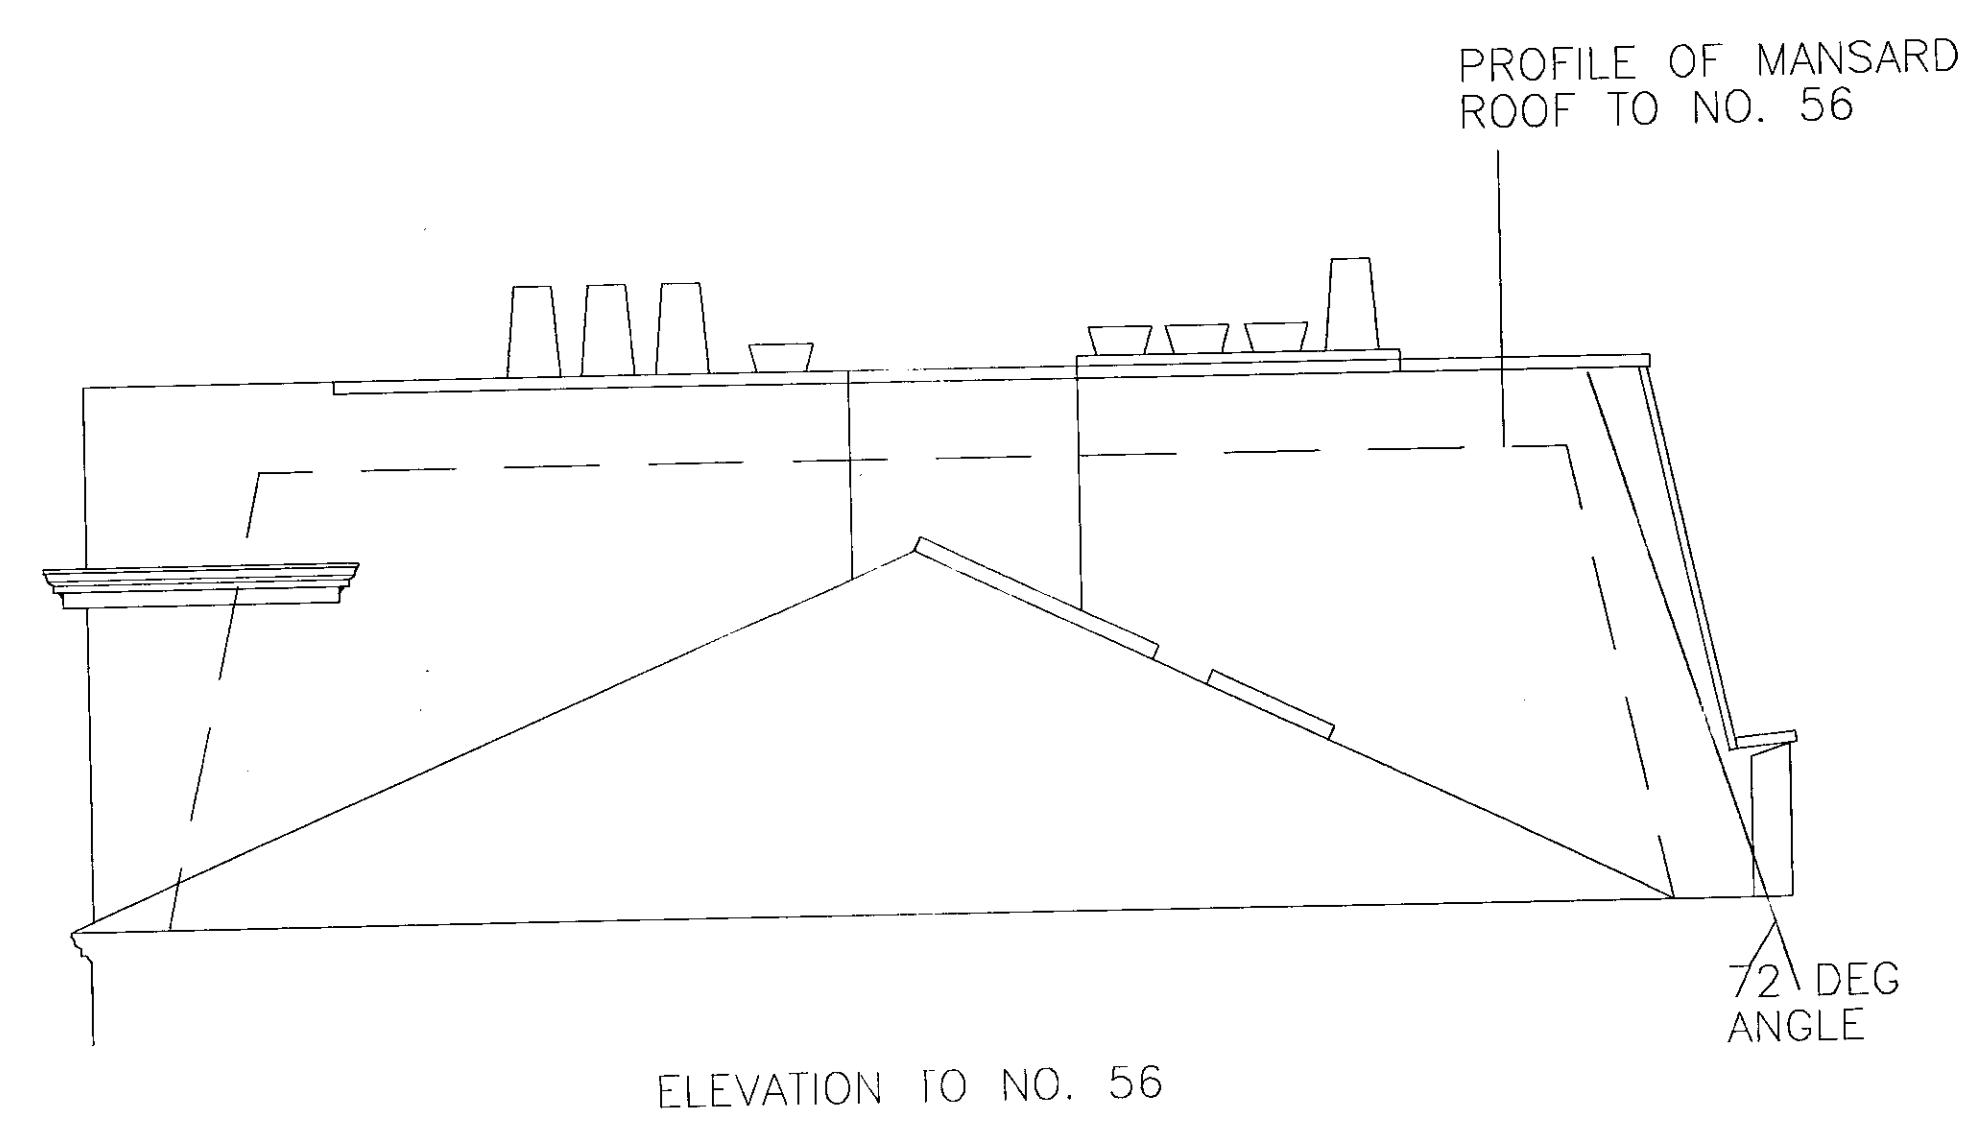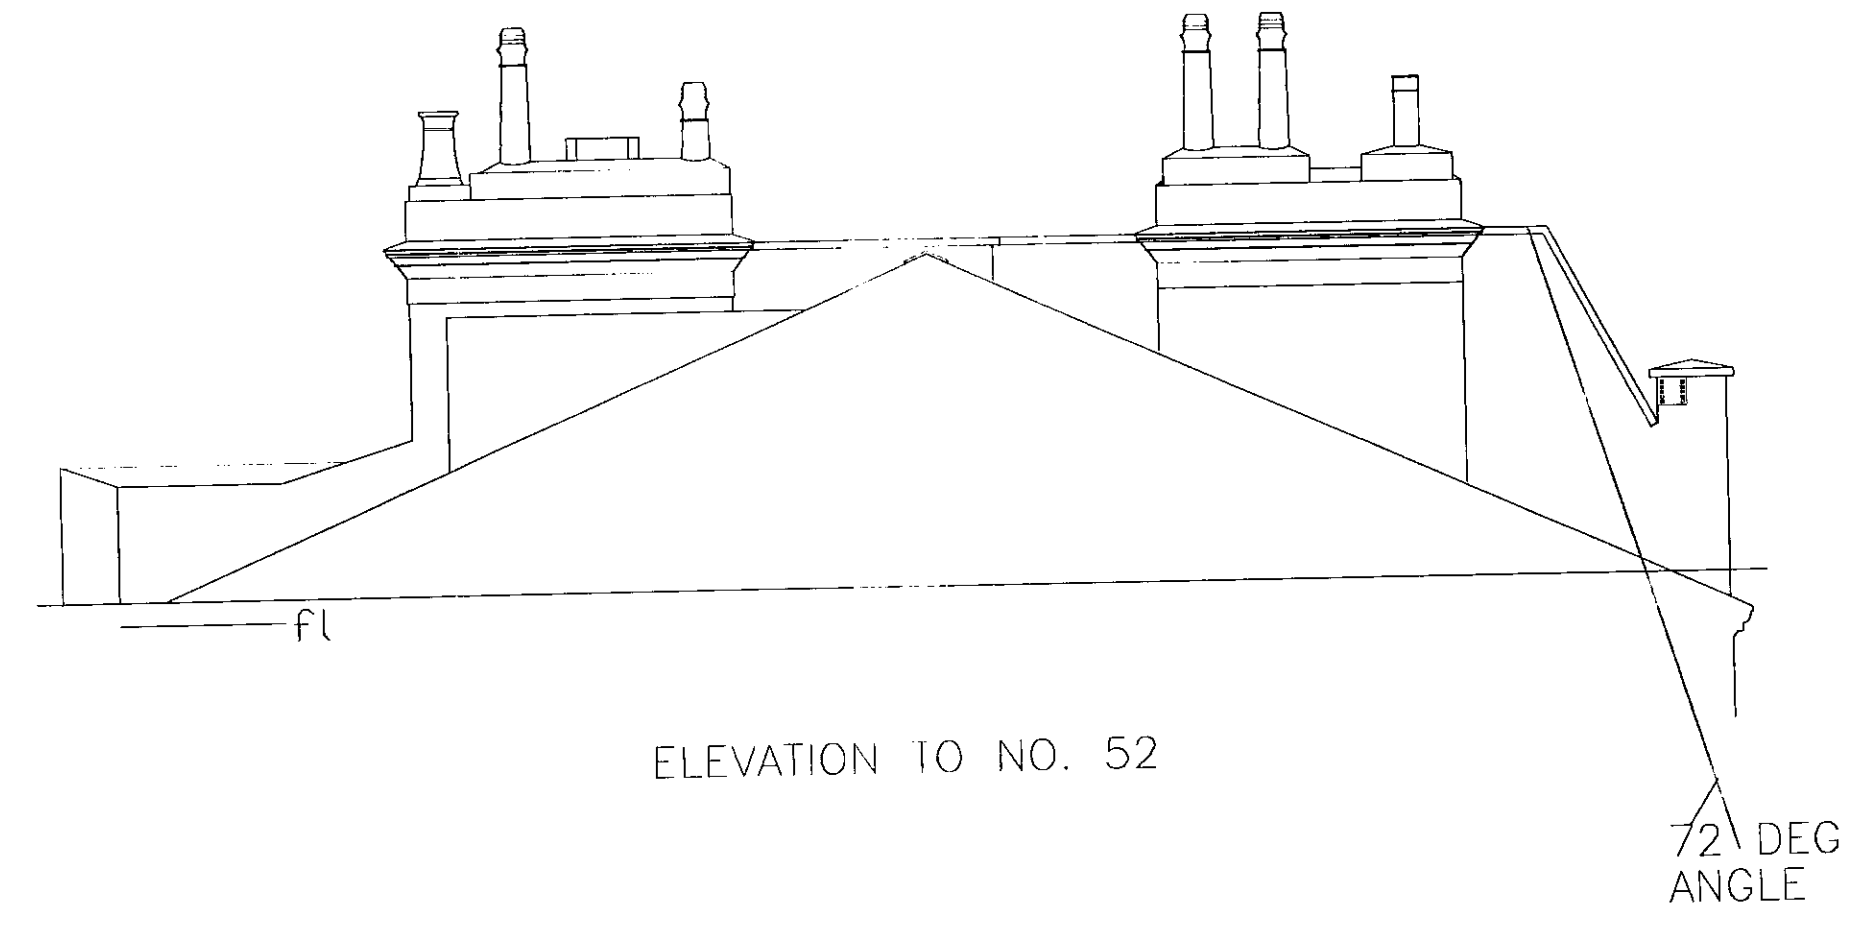

1:1	0	10mm	20	30	40	50	60	70	80	90	100	110			
1:100	0	1m	2	3	4	5	6	7	8	9	10	11			
1:5	0	100mm	200	300	400	500									
1:50	0	1m	2	3	4	5									
1:20	0	200mm	400	600	800	1000	1200	1400	1600	1800	2000	2200			
1:200	0	2m	4	6	8	10	12	14	16	18	20	22			
1:1250	0	10m	20	30	40	50	60	70	80	90	100	110	120	130	140
1:2500	0	20m	40	60	80	100	120	140	160	180	200	220	240	260	280

PP 970753

R.B.K. & C.
 TOWN PLANNING
 11 DEC 1999
 RECEIVED


DELEGATED APPROVAL
 23 DEC 1999

(6)


rev.	date	description
property		
54 ARGYLE ROAD LONDON W8		
drawing title		
ROOF DETAILS EXISTING PLAN AND PROFILE		
job no.	drawing no.	revision
1446	005	
scale	drawn	date
1:50	HLF	FEB 99
York House, 17, Great Cumberland Place London W1H 7LA Tel: 0171 495 7282		

TP/99/753A
7

notes
 the contractor is to verify all building and site dimensions prior to commencement of works or preparation of shop drawings
 this drawing and the building works depicted are COPYRIGHT of CHESTERTON and may not be reproduced except by written permission
 use only figured dimensions do not scale

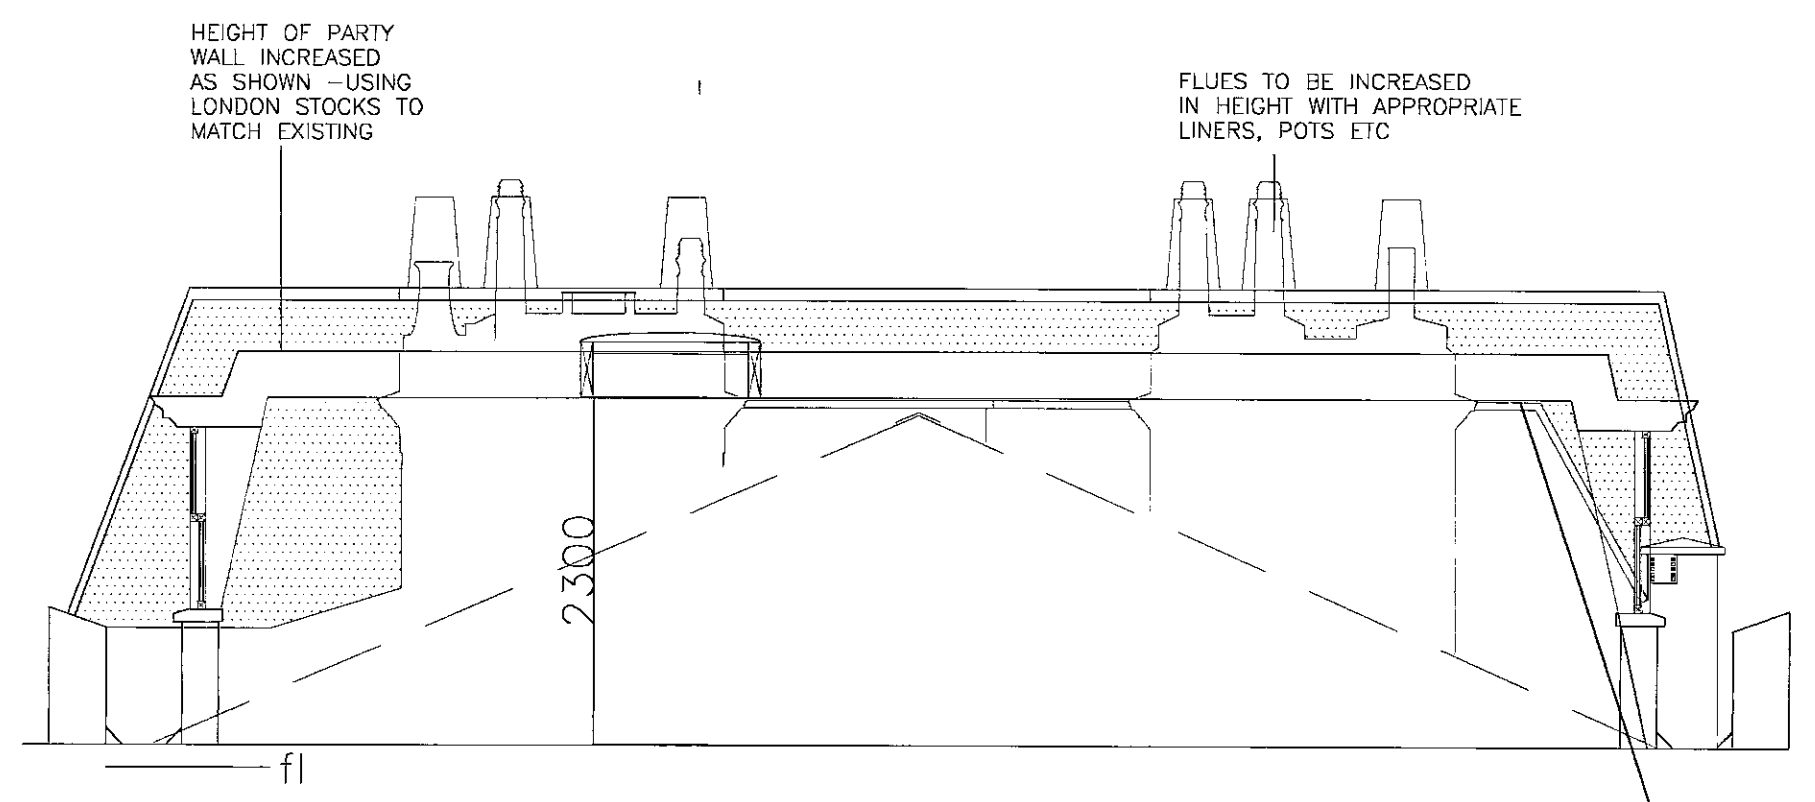

72 DEG ANGLE

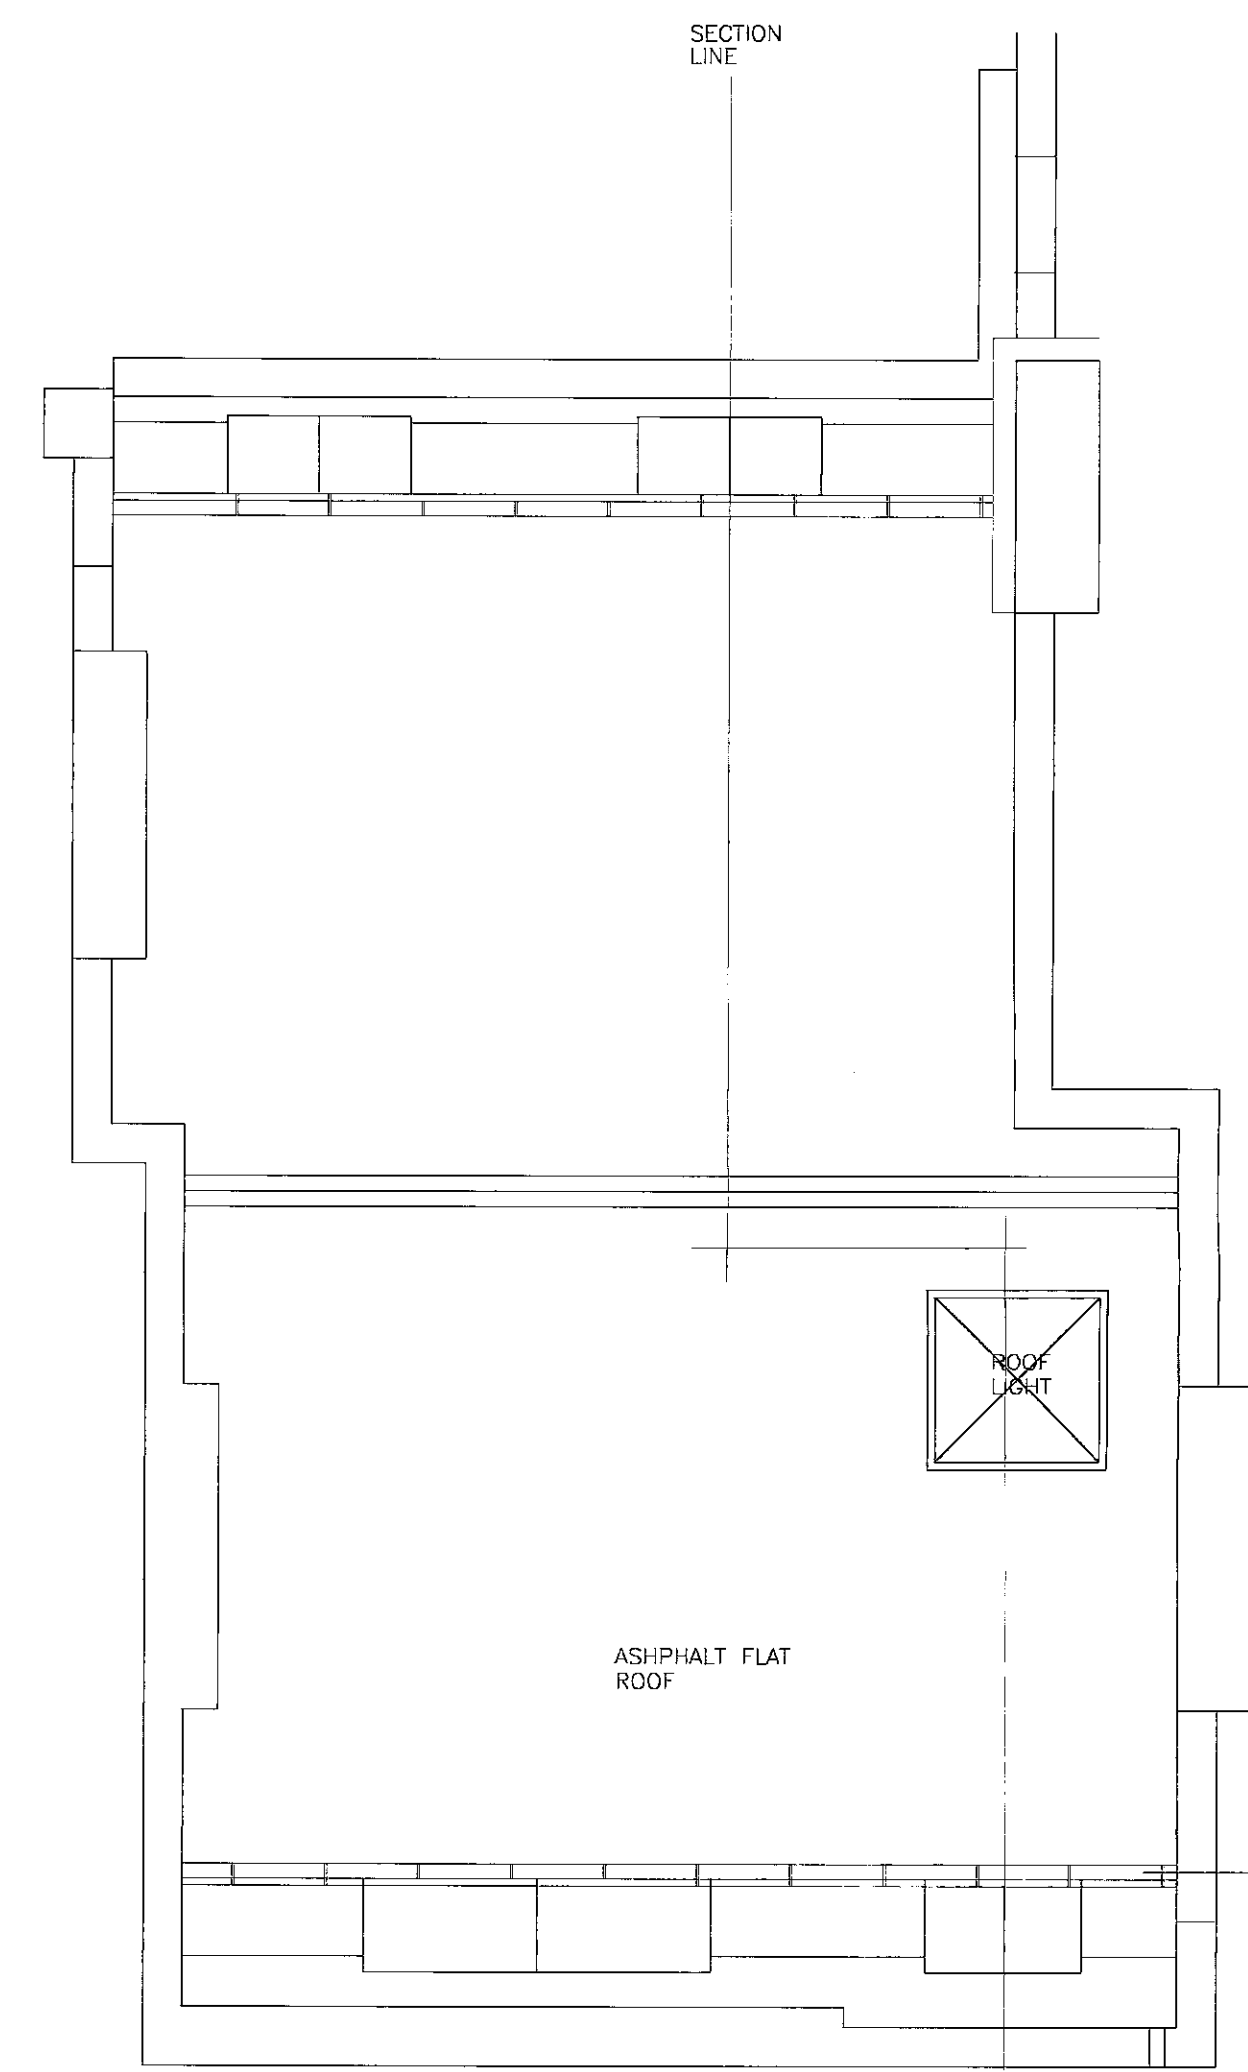


1:1	0	10mm	20	30	40	50	60	70	80	90	100	110			
1:100	0	1m	2	3	4	5	6	7	8	9	10	11			
1:5	0	100mm	200	300	400	500									
1:50	0	1m	2	3	4	5									
1:20	0	200mm	400	600	800	1000	1200	1400	1600	1800	2000	2200			
1:200	0	2m	4	6	8	10	12	14	16	18	20	22			
1:1250	0	10m	20	30	40	50	60	70	80	90	100	110	120	130	140
1:2500	0	20m	40	60	80	100	120	140	160	180	200	220	240	260	280

RECEIVED
 16 DEC 1999
 TOWN PLANNING
 R.B.K. & C.

No. 4 UPPER PHILLIMORE GARDENS (previously referred to as No 56 Argyll Rd)

DELEGATED APPROVAL
 23 DEC 1999

7

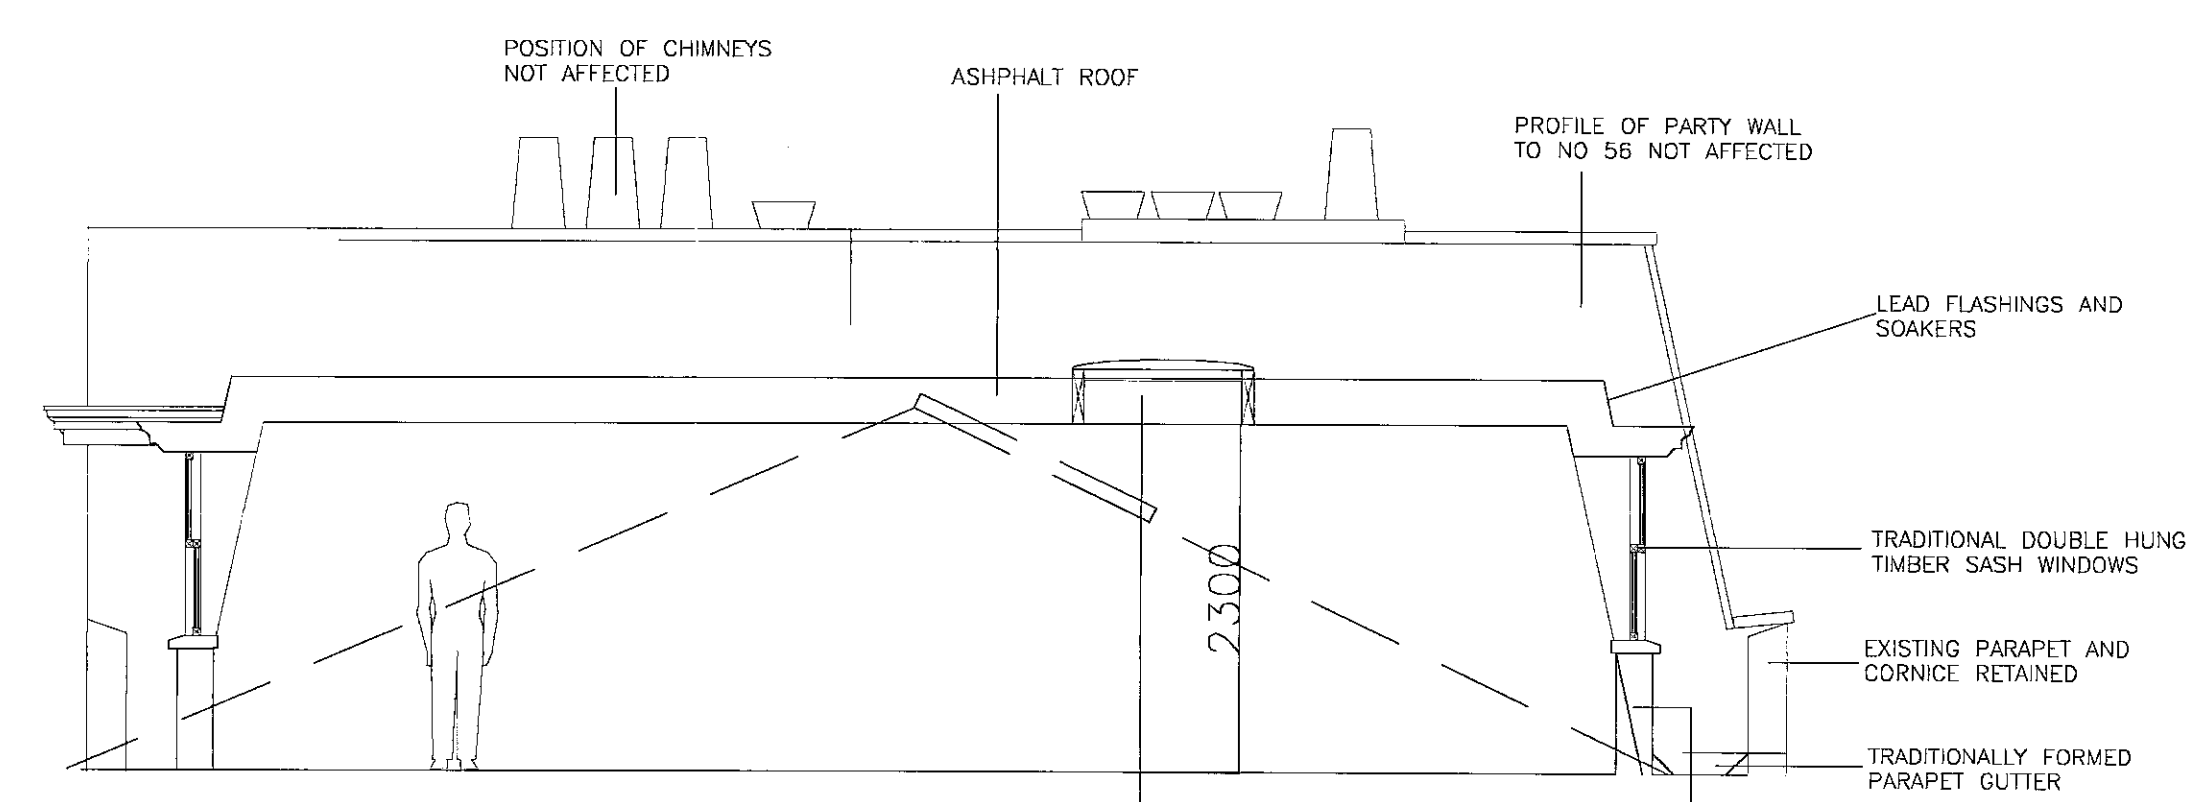

ANGLE OF MANSARD FACE TO MATCH IN WITH ADJACENT MANSARD ON NO. 56

ARGYLL ROAD

sections amended in accordance with elevation A Dec 99 alterations

rev.	date	description
property		
54 ARGYLL ROAD LONDON W8		
drawing title		
PROPOSED MANSARD: PLANNING DRAWINGS		
job no.	drawing no.	revision
1446	020	A
scale	drawn	date
1:50	HLF	FEB 99

Chesterton
 York House,
 17 Great Cumberland Place
 London W1H 7LA
 Tel: 0171 495 7282

PP/99/753A

CAD REF: 18.06.99