



ROOF PLAN


R.B.K.&C.
TOWN PLANNING
7 - MAY 1997
RECEIVED

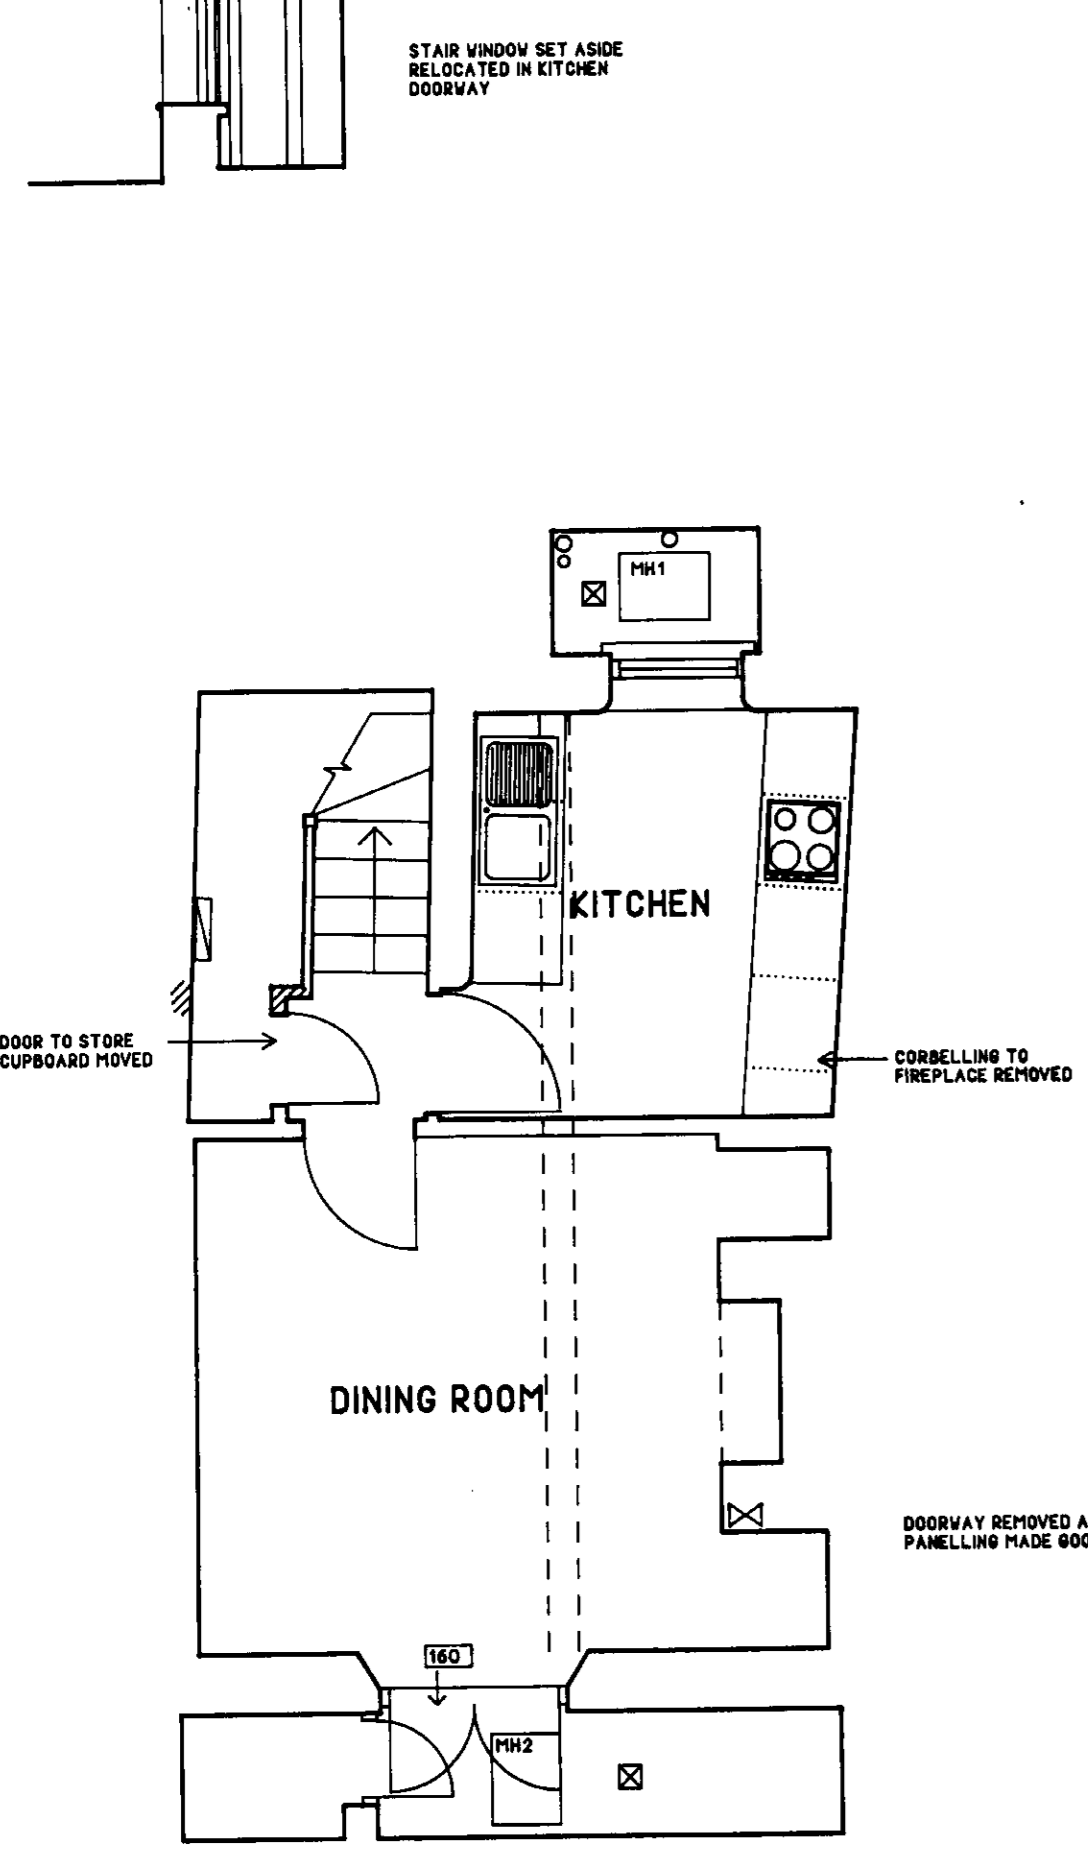


BASEMENT FLOOR PLAN
NOTE: BASEMENT NOT MEASURED

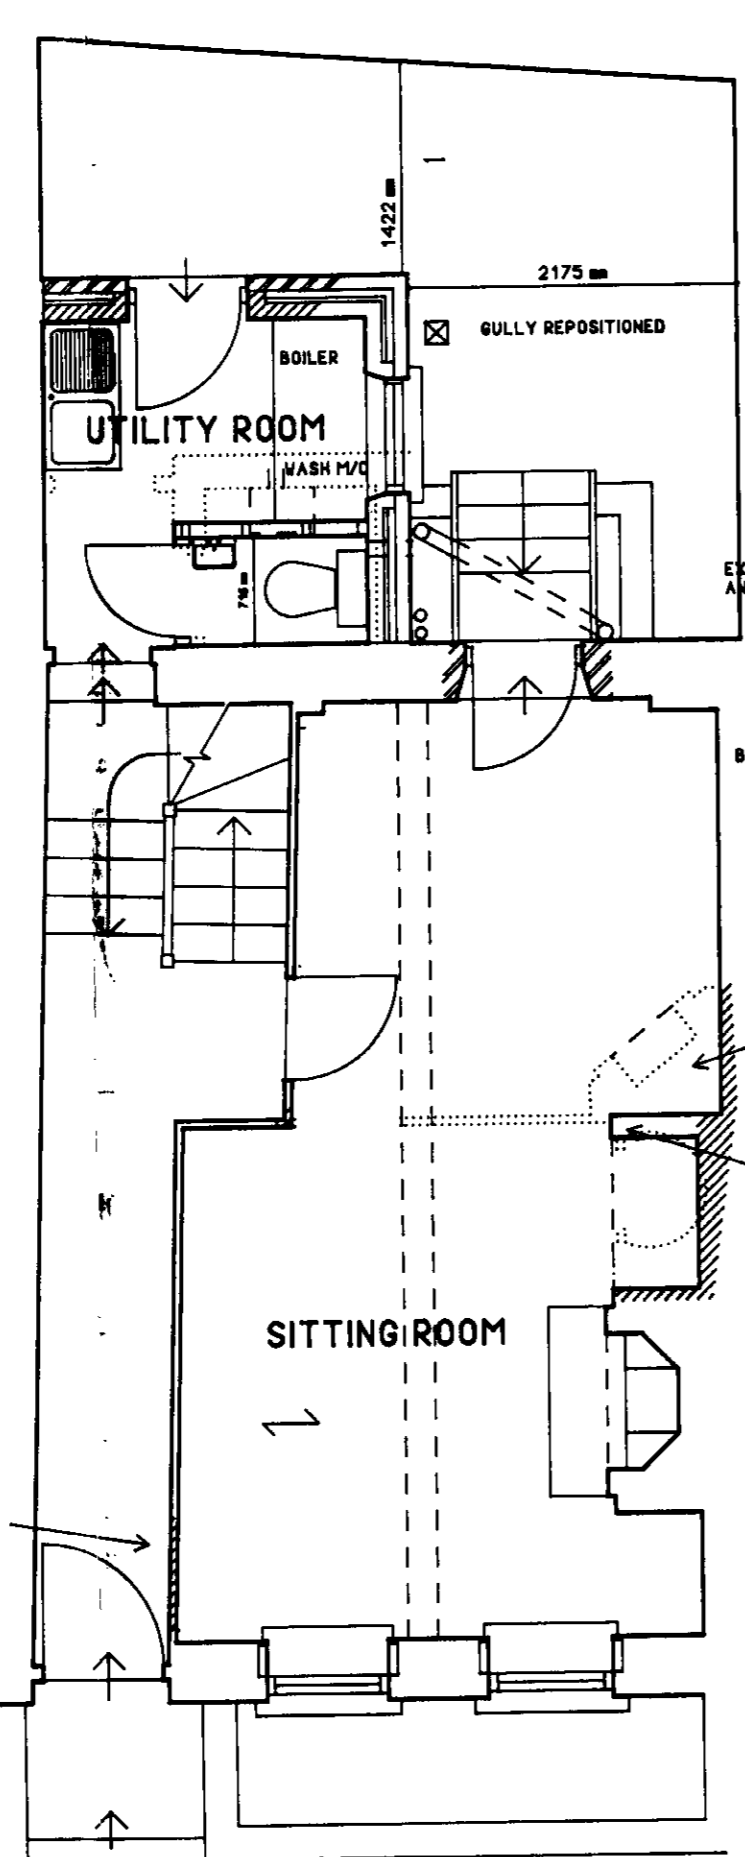


GROUND FLOOR PLAN

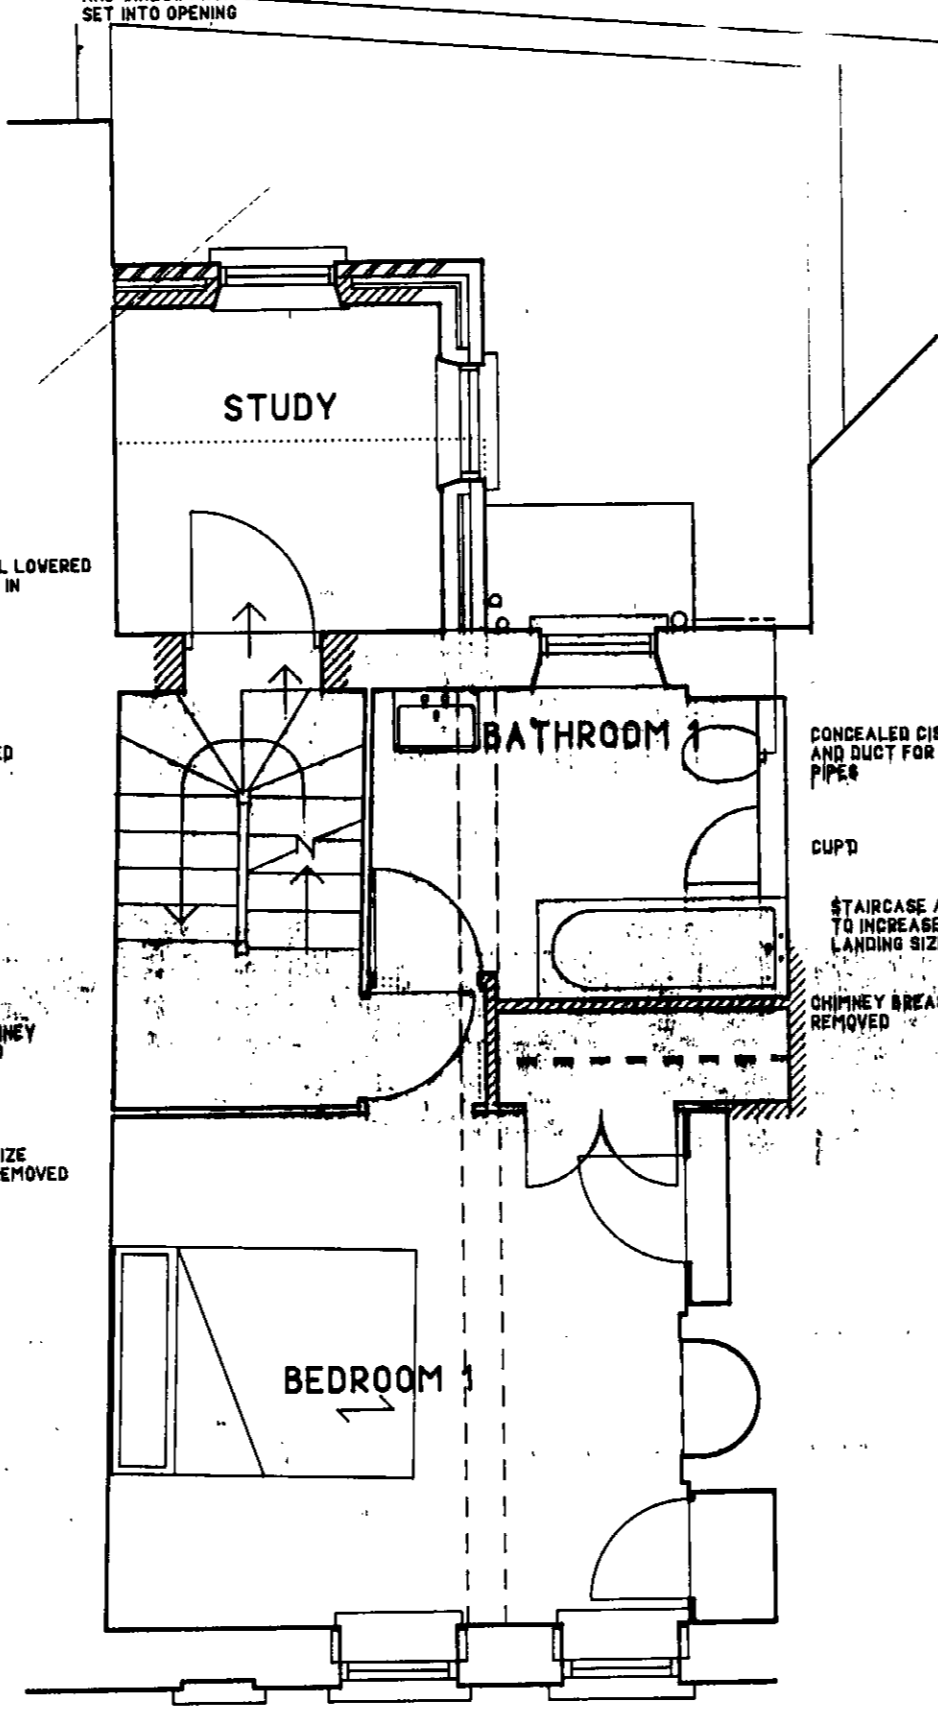


FIRST FLOOR PLAN

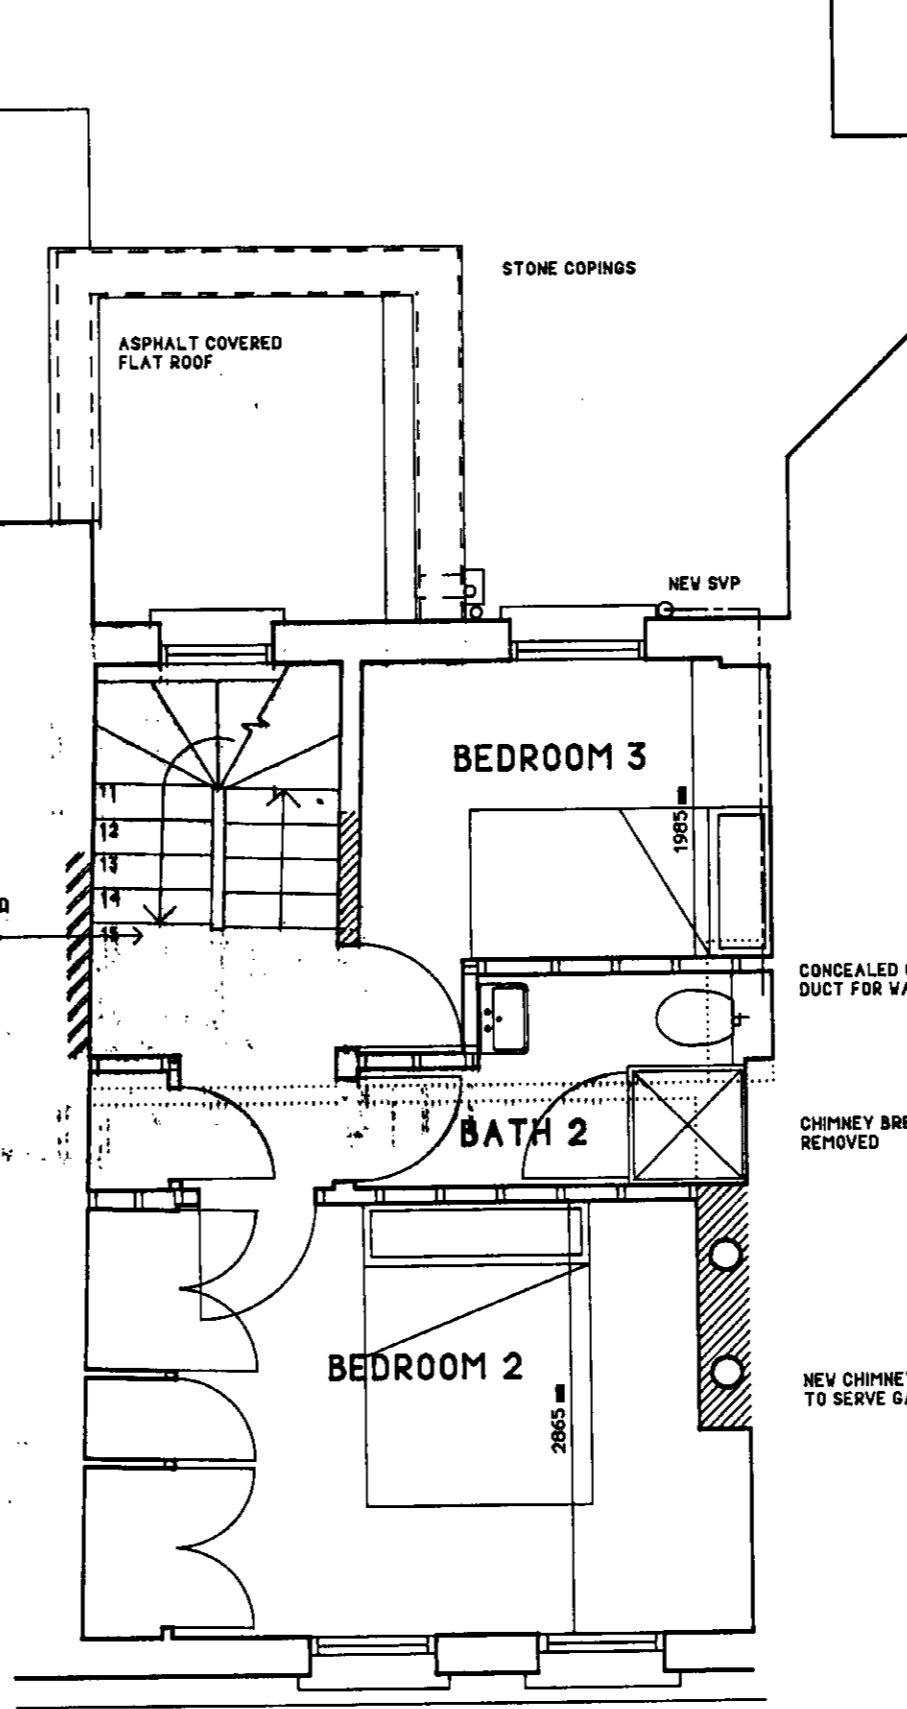

SECOND FLOOR PLAN

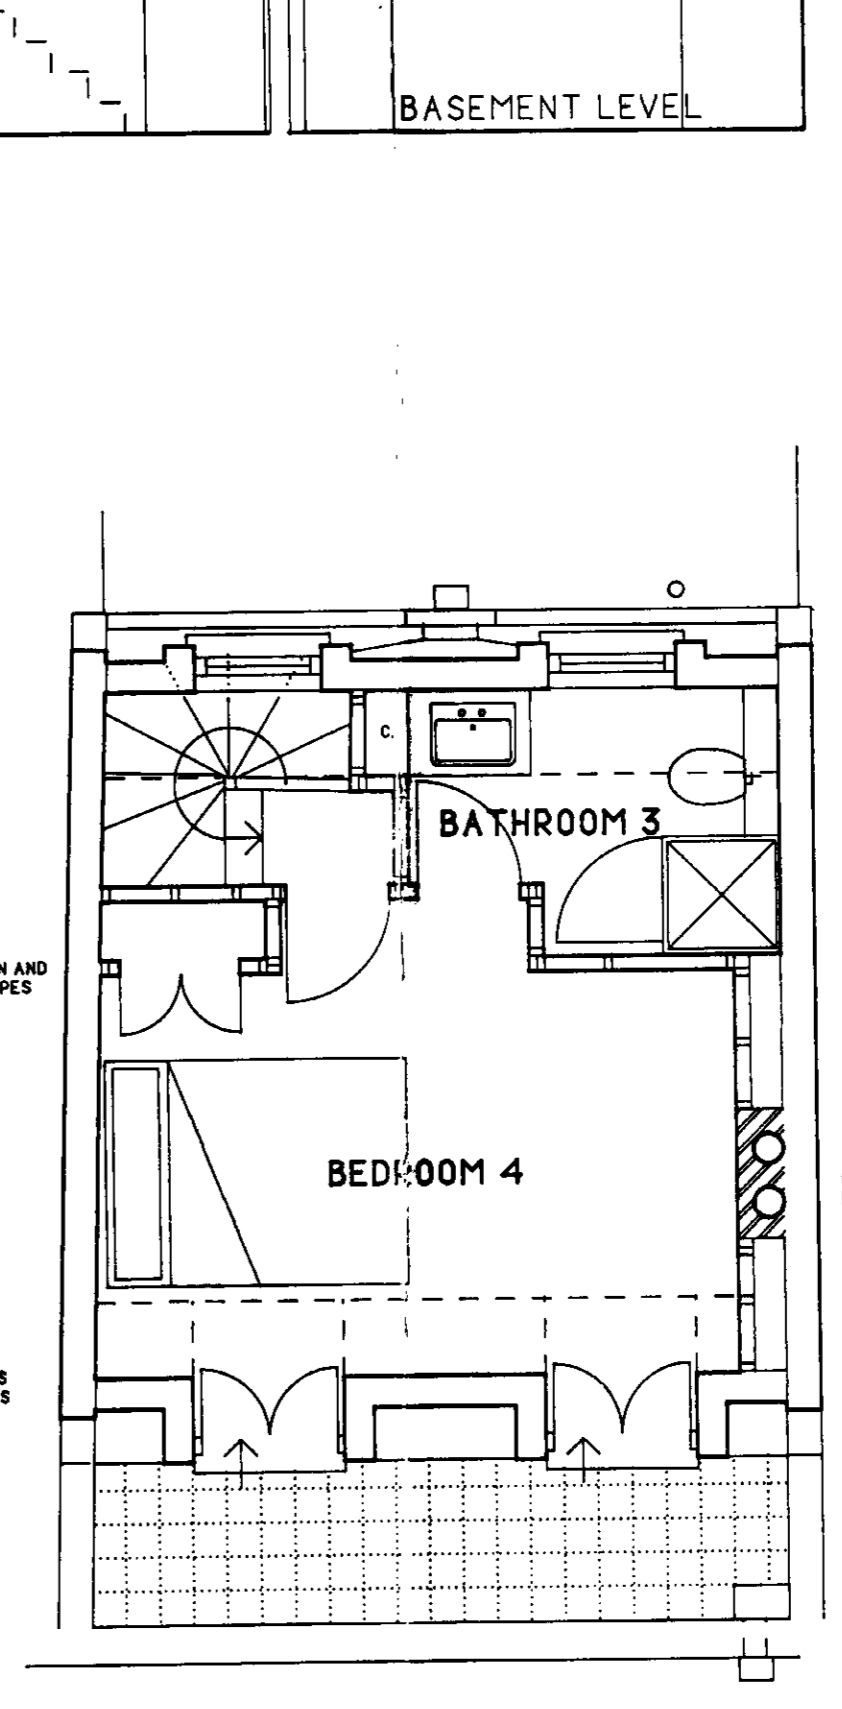

THIRD FLOOR PLAN

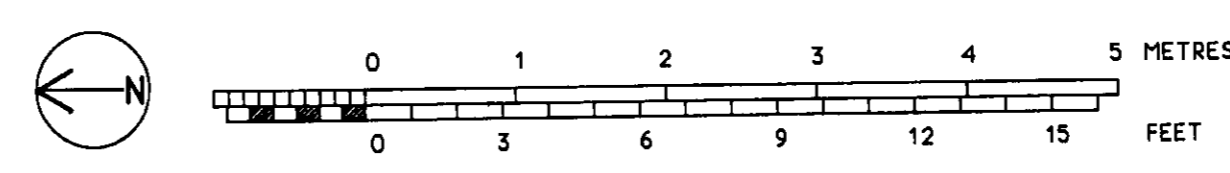

1:1	0	10mm	20	30	40	50	60
1:100	0	1m	2	3	4	5	6
1:5	0	100mm	200	300			
1:50	0	1m	2	3			
1:20	0	200mm	400	600	800	1000	1200
1:200	0	2m	4	6	8	10	12
1:1250	0	10m	20	30	40	50	60
1:2500	0	20m	40	60	80	100	120

C 23/4/97 GLAZING TO FRONT ELEVATION AMENDED, REAR EXTENSION FACED IN BRICKWORK, ROOF EXTENSION AMENDED, KITCHEN DOOR TO YARD REPLACED WITH WINDOW CHIMNEY AMENDED, FANLIGHT ADDED, STAIRCASE MODIFIED
B 11/5/97 STAIRS TO SECOND FLOOR AMENDED, GLAZING TO STUDY MODIFIED, KITCHEN WALL REINSTATED
A 25/2/97 STEPS ADDED OUT FROM GROUND FLOOR, ALTERATIONS TO BASEMENT ELEC CUOD, UTILITY ROOF, REDUCED IN SIZE, SITTING ROOM CUPB REMOVED, BED 2 DOORWAY ALTERED

CLIENT
M PEARSON ESQ

PROJECT
**10 CHEYNE ROW
LONDON SW3**

97/054

DRAWING TITLE
PROPOSALS


SCALE
1:50

DATE
FEB 97


DRAWN

ARCHITECTS
**WILLIAM GRAY ASSOCIATES
EGGLESTON HALL BARNARD CASTLE
DL12 0AG TEL & FAX 01833 650553**


JOB NUMBER 195	DRAWING NUMBER P1	REV. C
--------------------------	-----------------------------	------------------

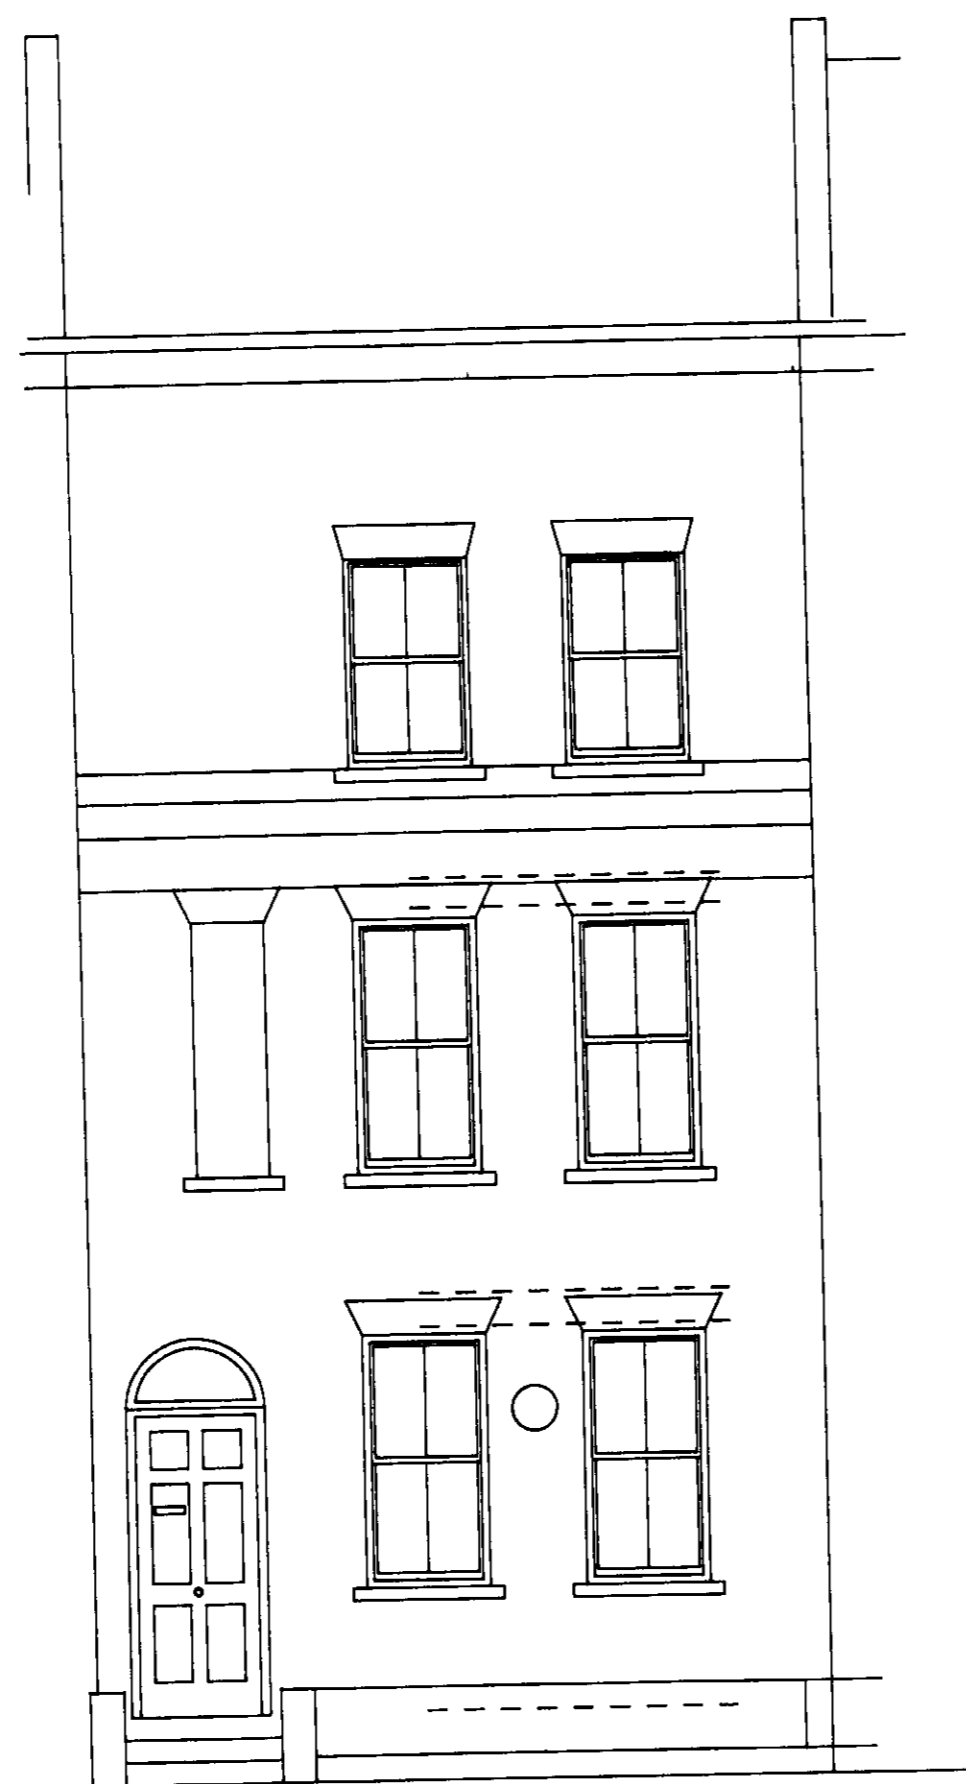

FRONT ELEVATION

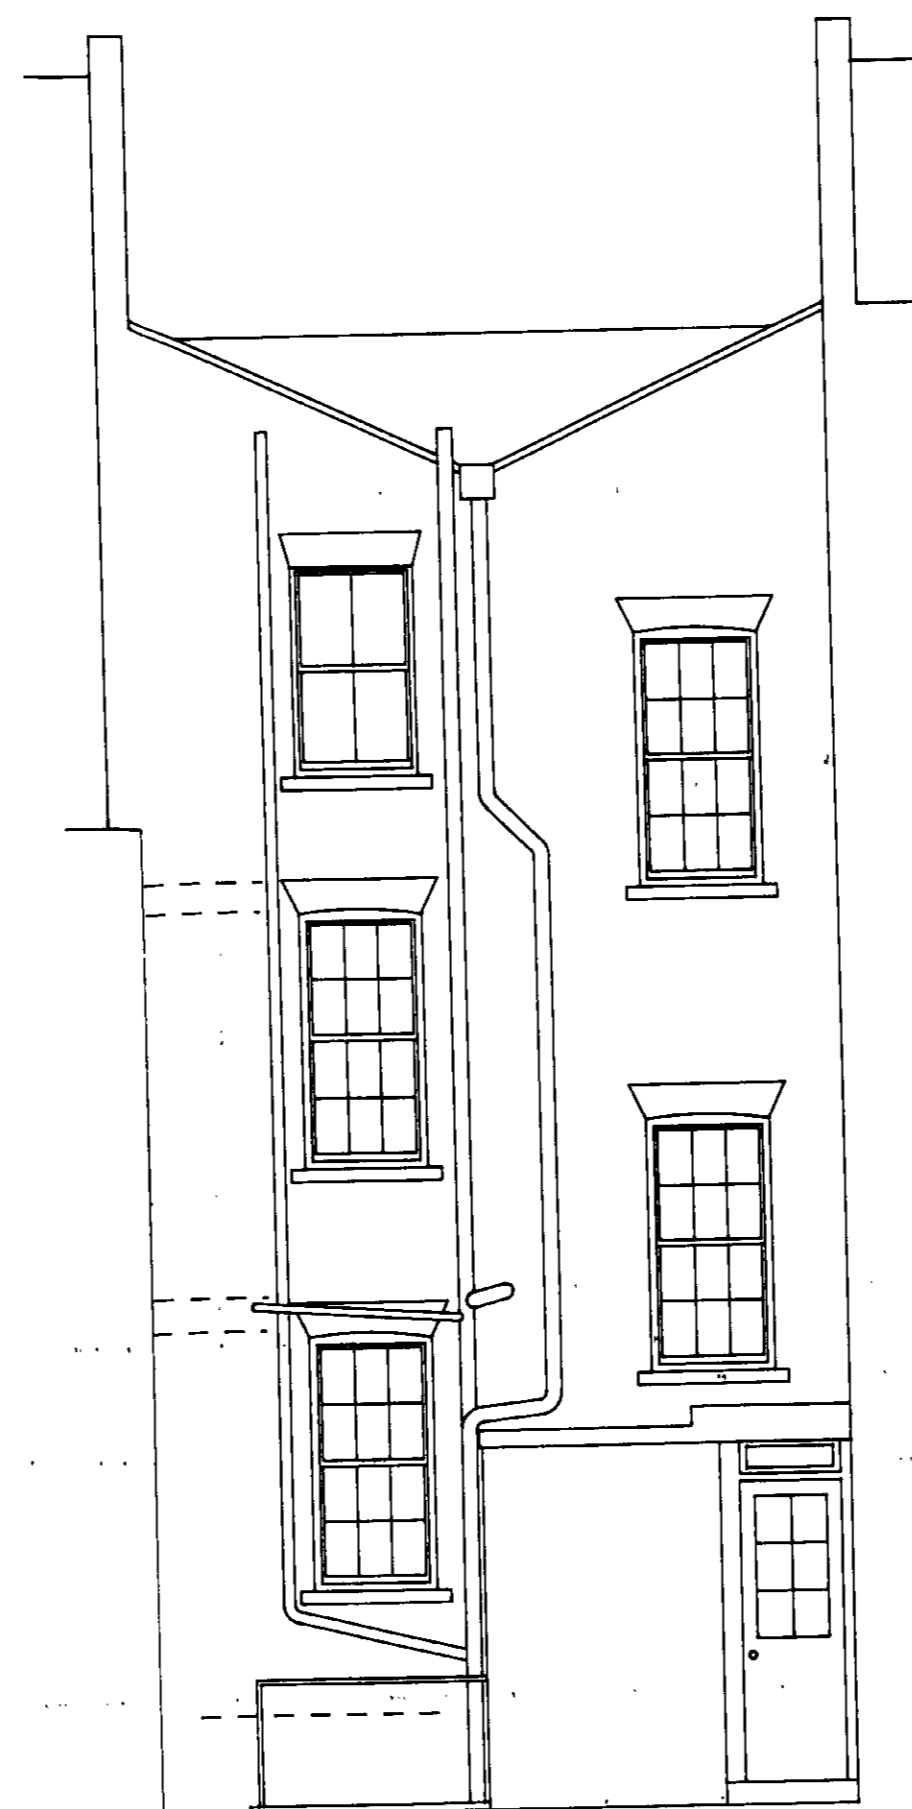


REAR ELEVATION

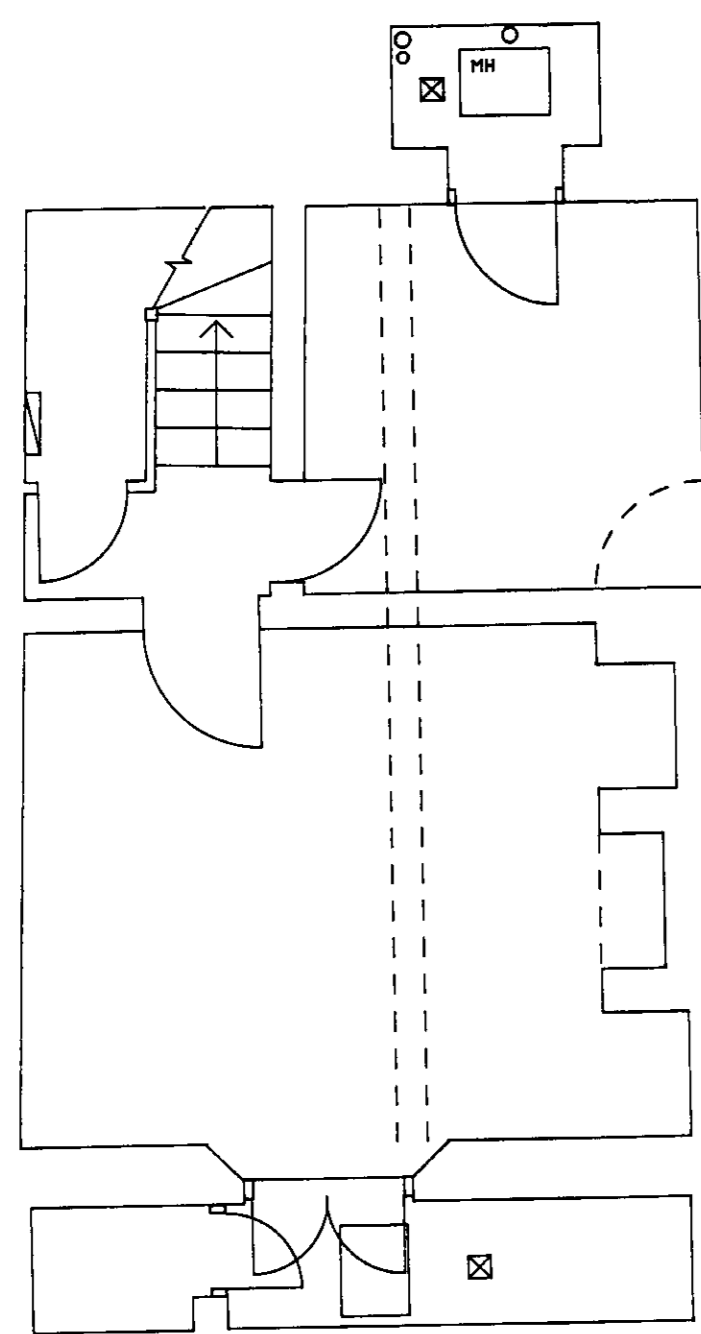


BASEMENT FLOOR PLAN


NOTE: BASEMENT NOT MEASURED

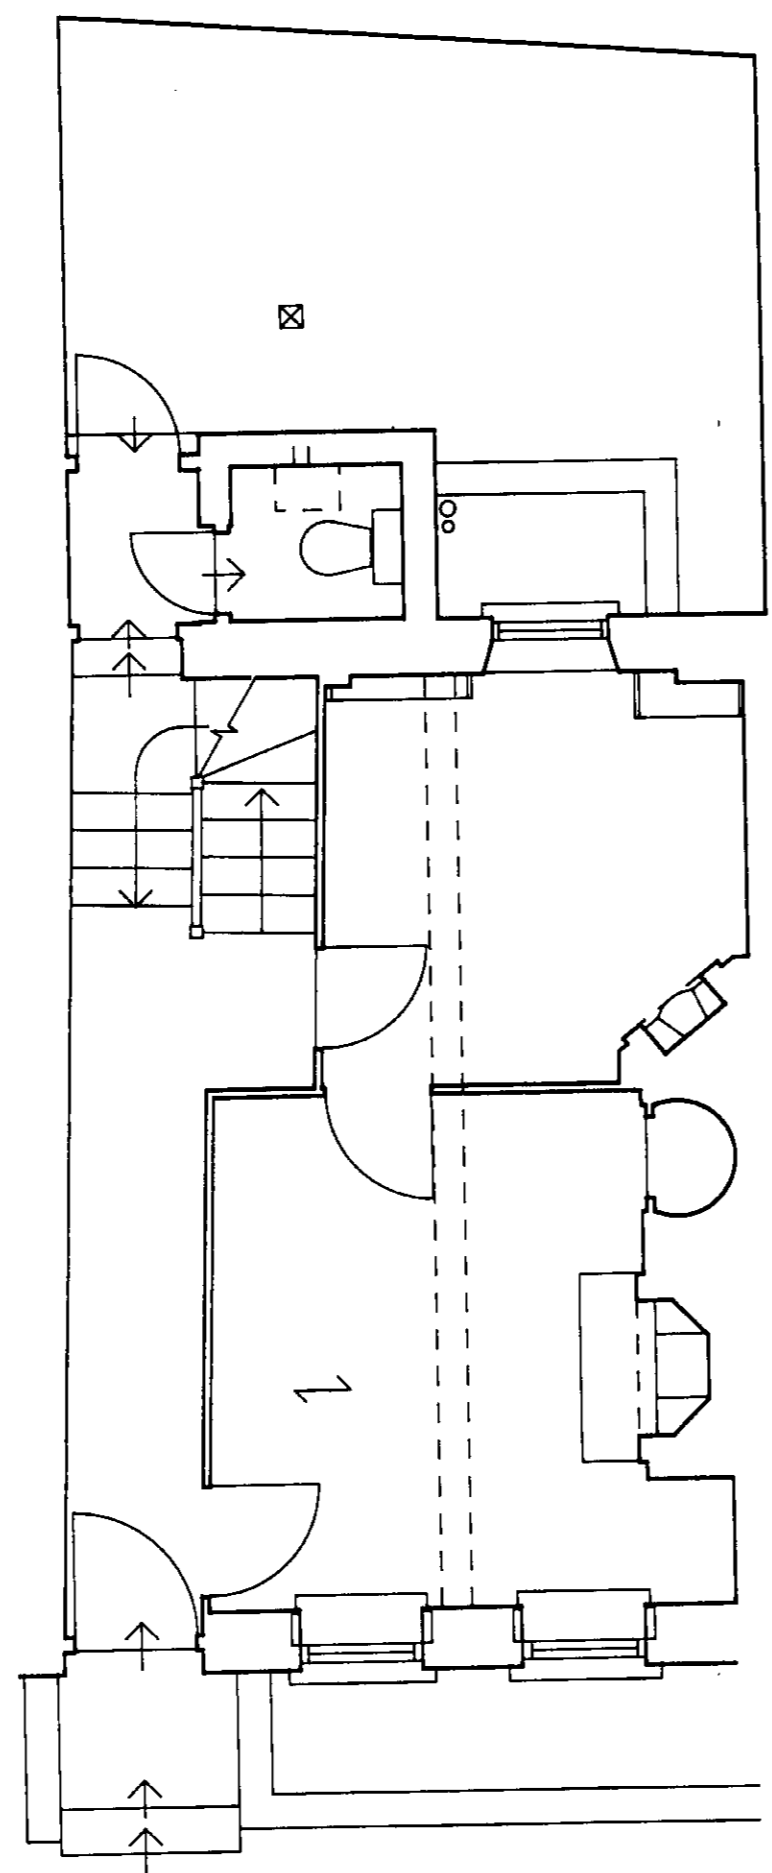

GROUND FLOOR PLAN

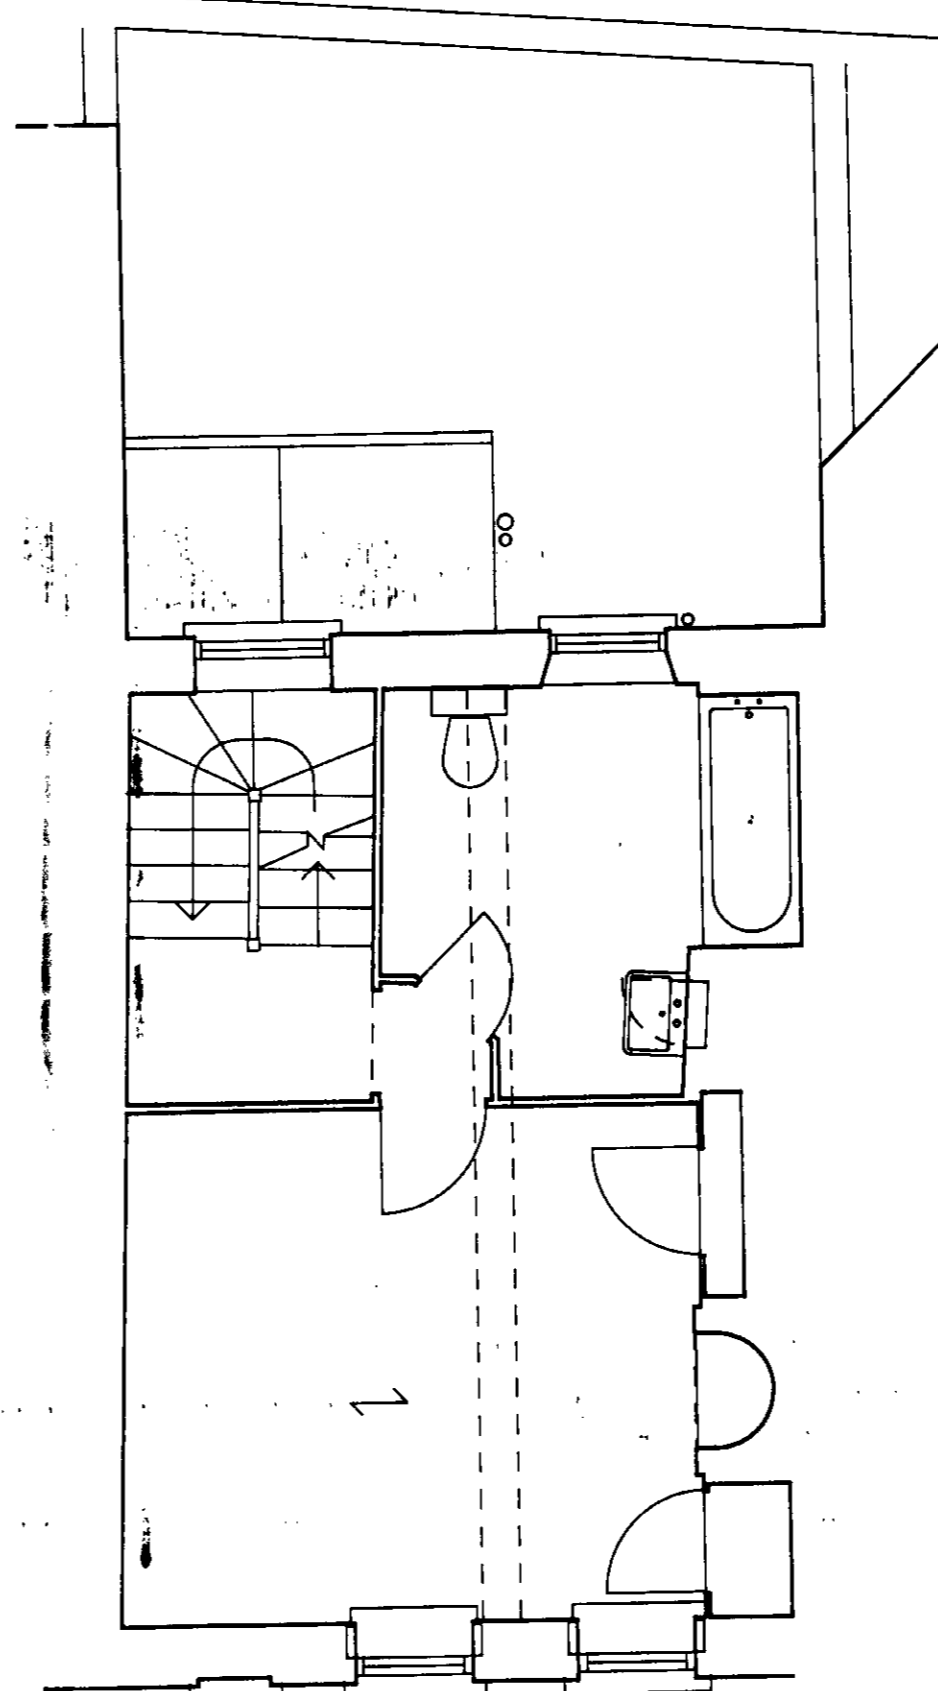


FIRST FLOOR PLAN

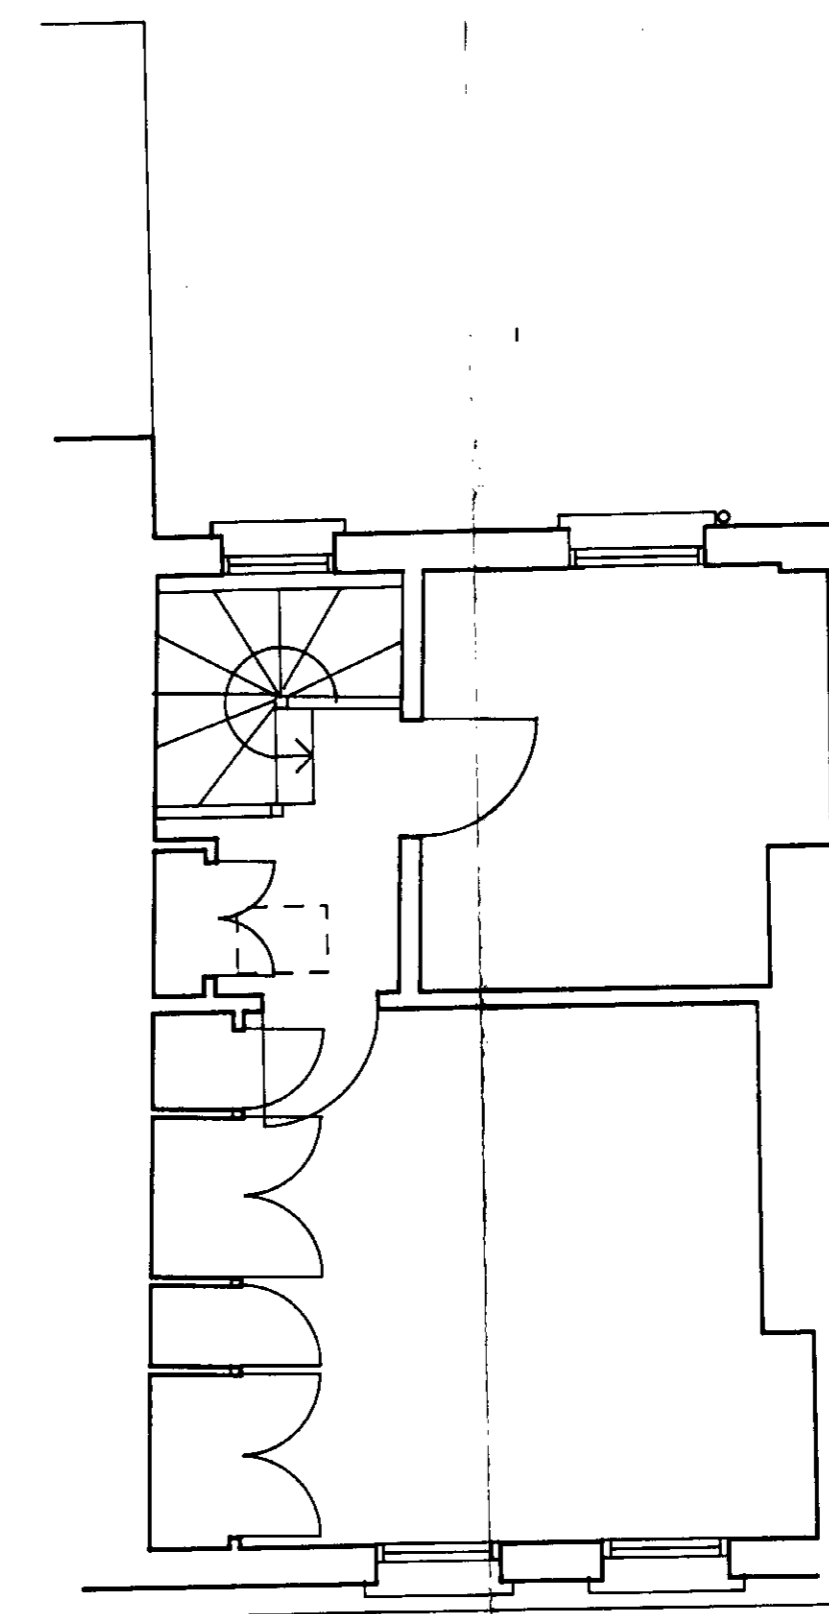


SECOND FLOOR PLAN

1:1	0	10mm	20	30	40	50	60	70	80	90	100	110			
1:100	0	1m	2	3	4	5	6	7	8	9	10	11			
1:5	0	100mm	200	300	400	500									
1:50	0	1m	2	3	4	5									
1:20	0	200mm	400	600	800	1000	1200	1400	1600	1800	2000	2200			
1:200	0	2m	4	6	8	10	12	14	16	18	20	22			
1:1250	0	10m	20	30	40	50	60	70	80	90	100	110	120	130	140
1:2500	0	20m	40	60	80	100	120	140	160	180	200	220	240	260	280

CLIENT M PEARSON ESQ		
PROJECT 10 CHEYNE ROW LONDON SW3		
②		
DRAWING TITLE MEASURED DRAWING AS EXISTING		
SCALE 1:50	DATE FEB 97	DRAWN
ARCHITECTS WILLIAM GRAY ASSOCIATES EGGLESTON HALL BARNARD CASTLE DL12 0AG TEL & FAX 01833 650353		
JOB NUMBER 195	DRAWING NUMBER S1	REV.

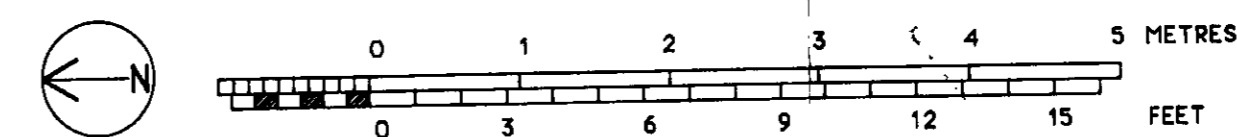


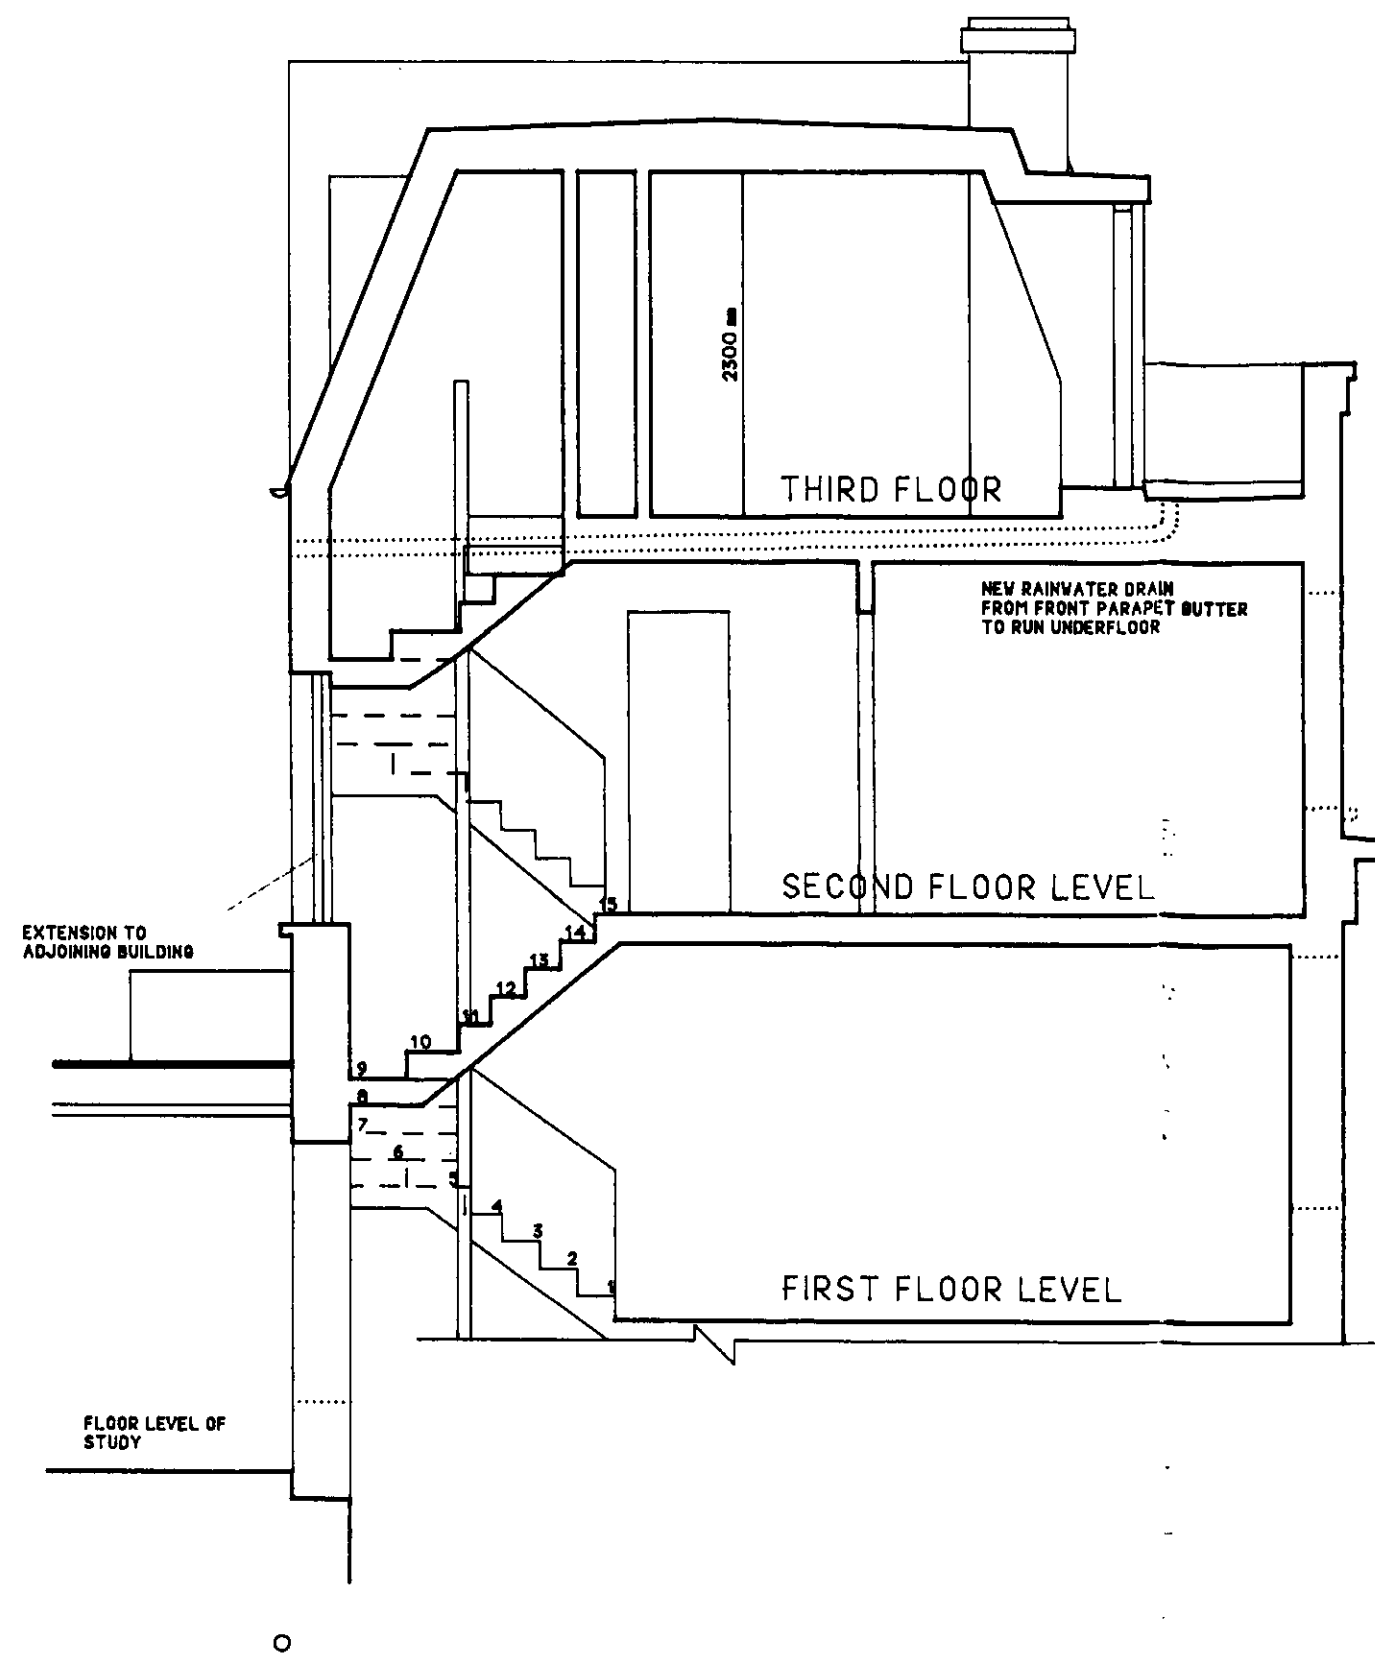


REAR ELEVATION




FRONT ELEVATION

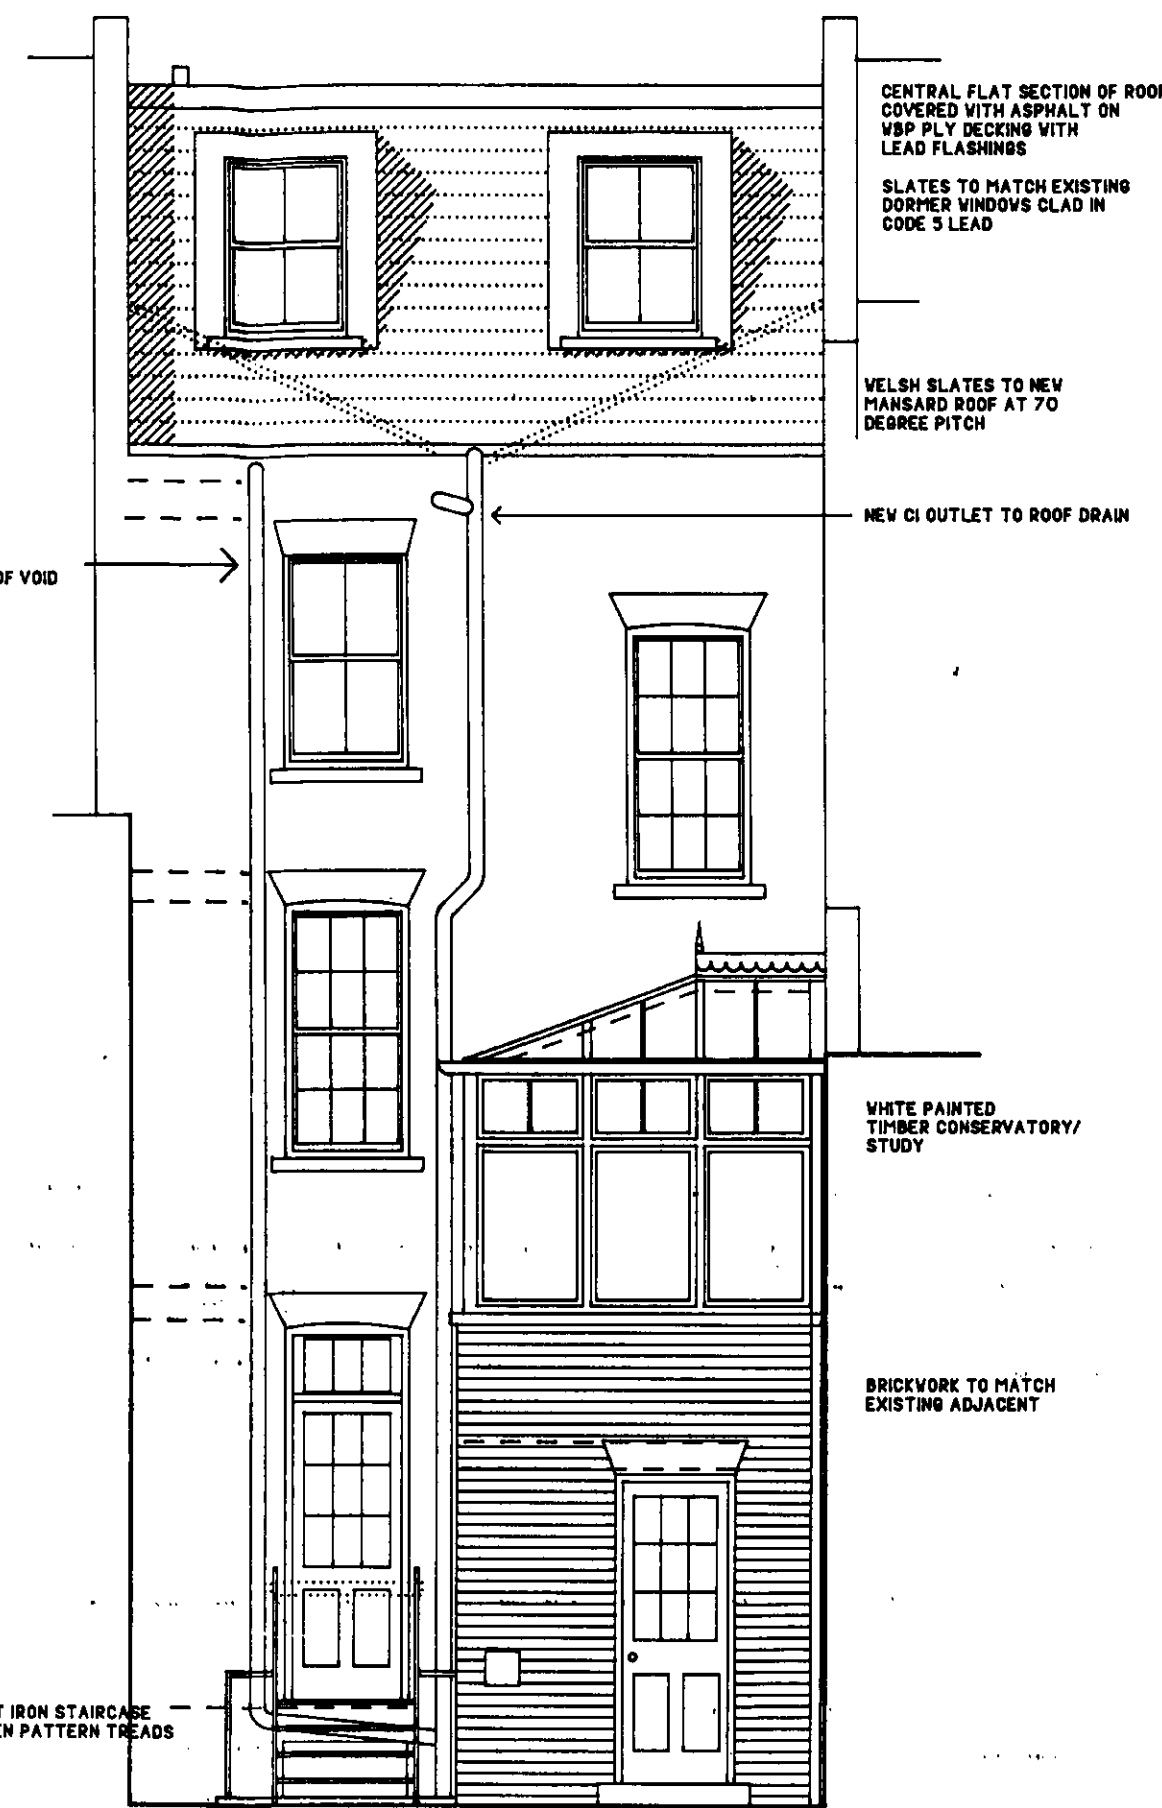


REAR ELEVATION

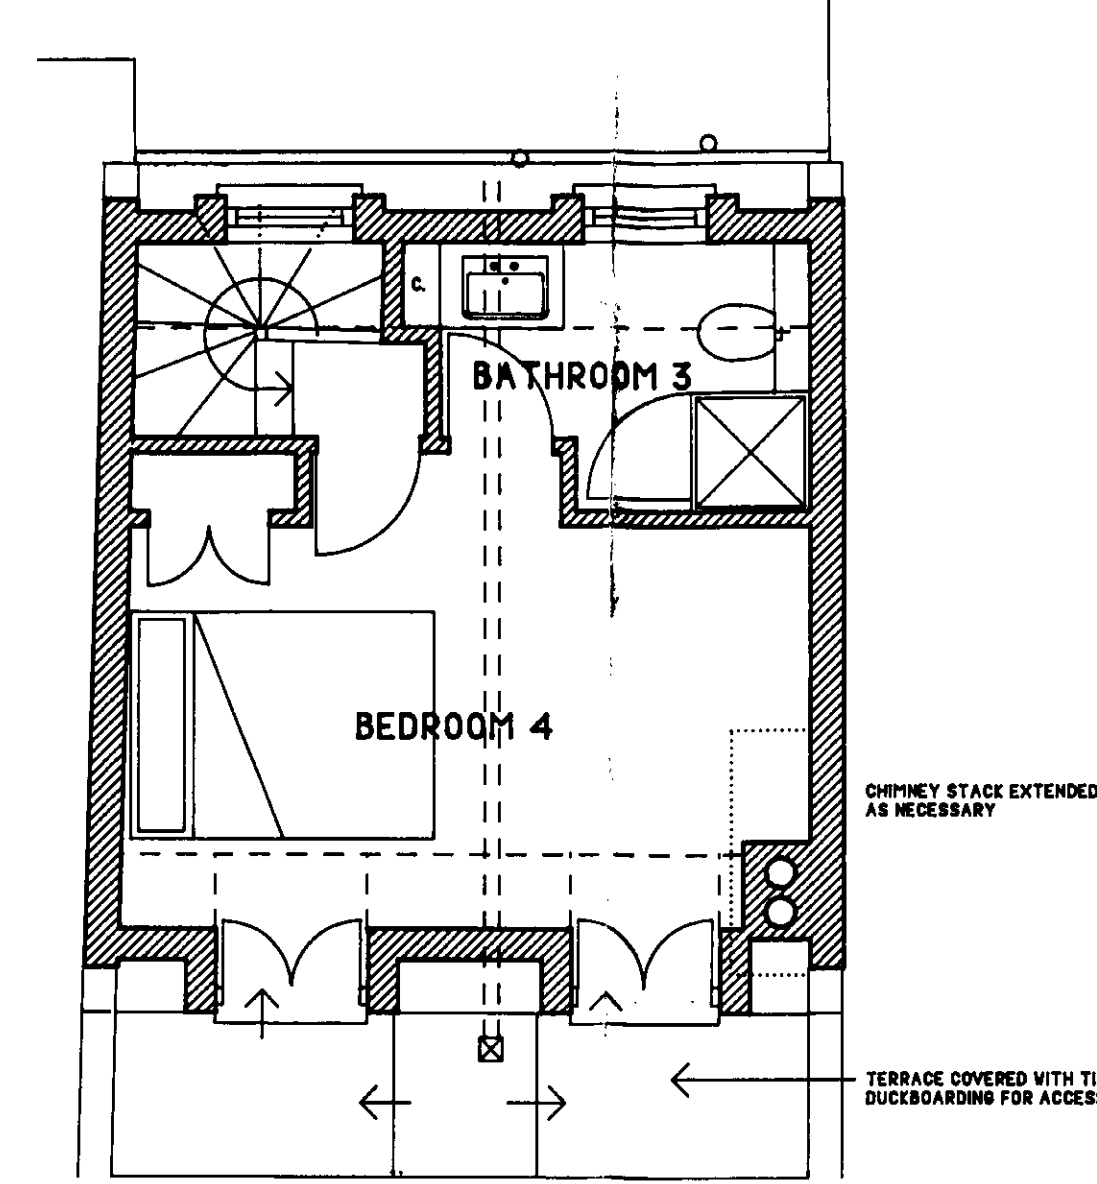

THIRD FLOOR PLAN

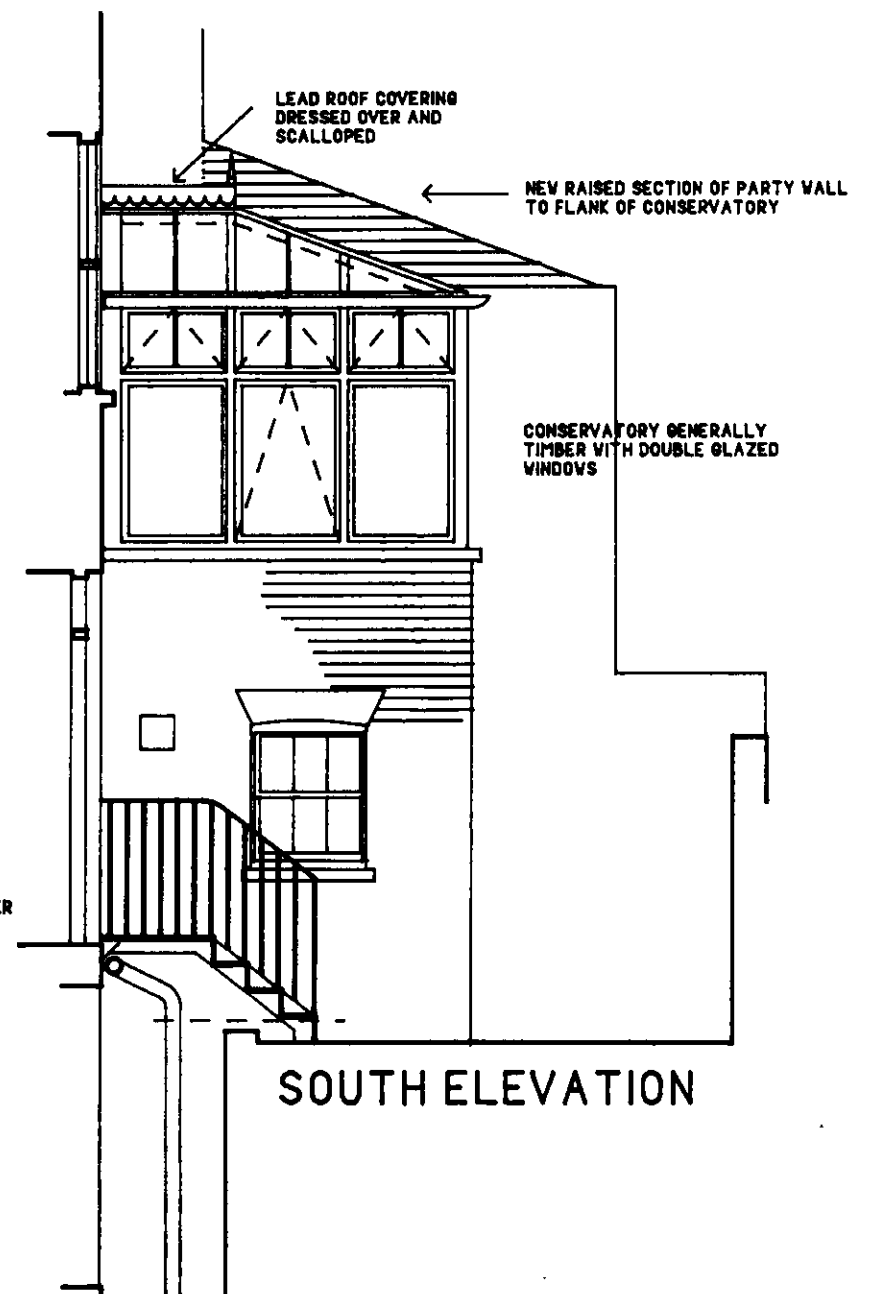


SOUTH ELEVATION

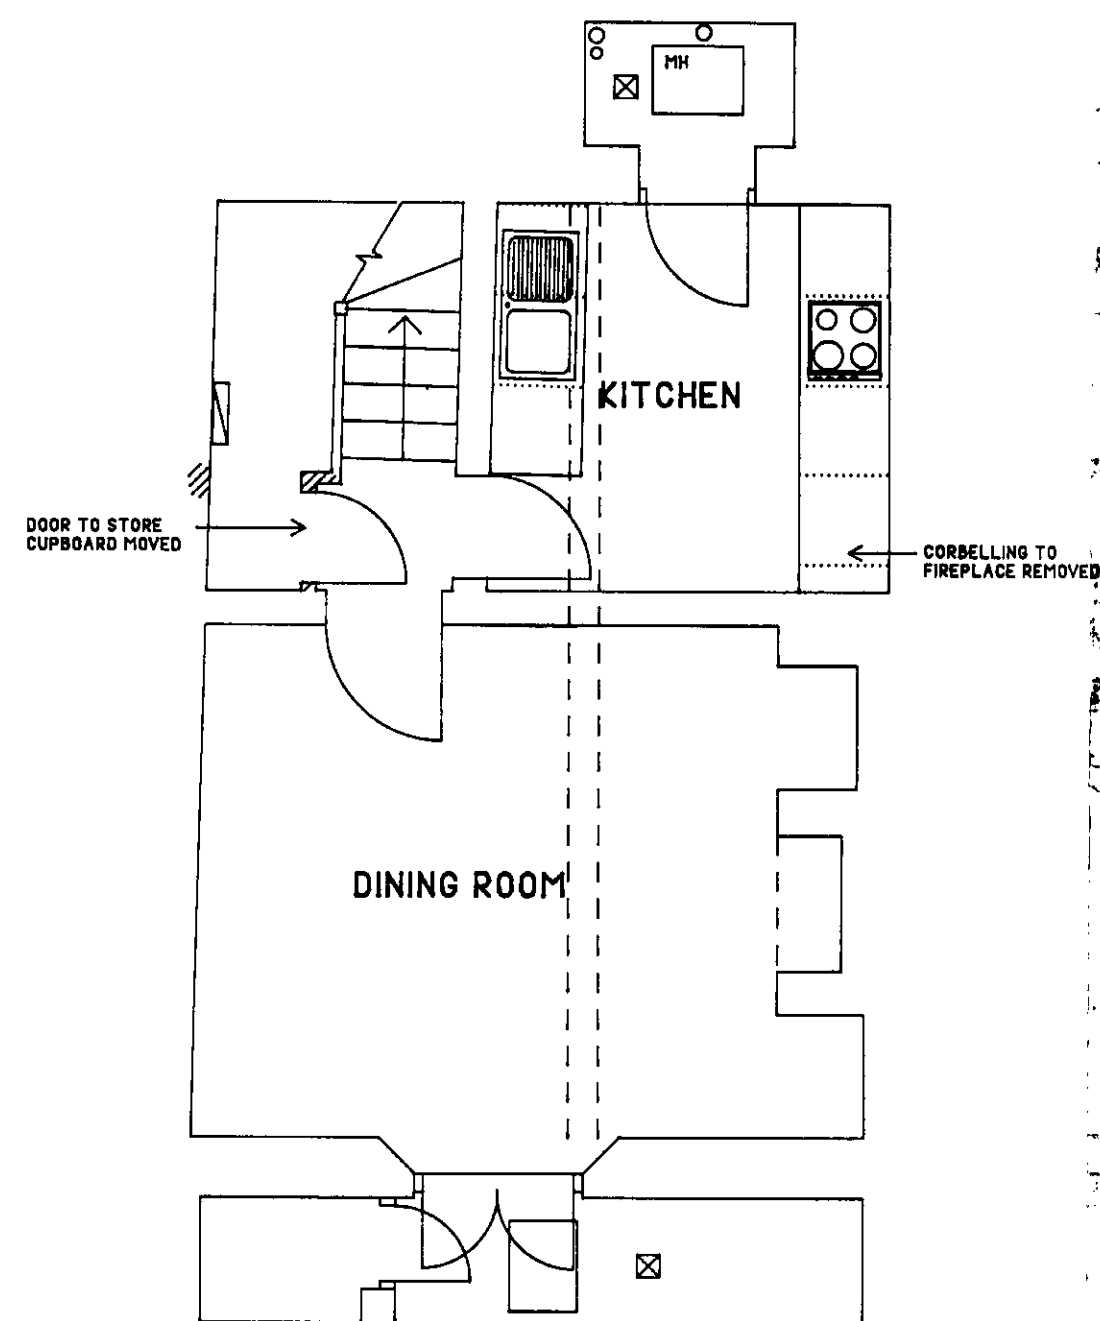


BASEMENT FLOOR PLAN


NOTE: BASEMENT NOT MEASURED

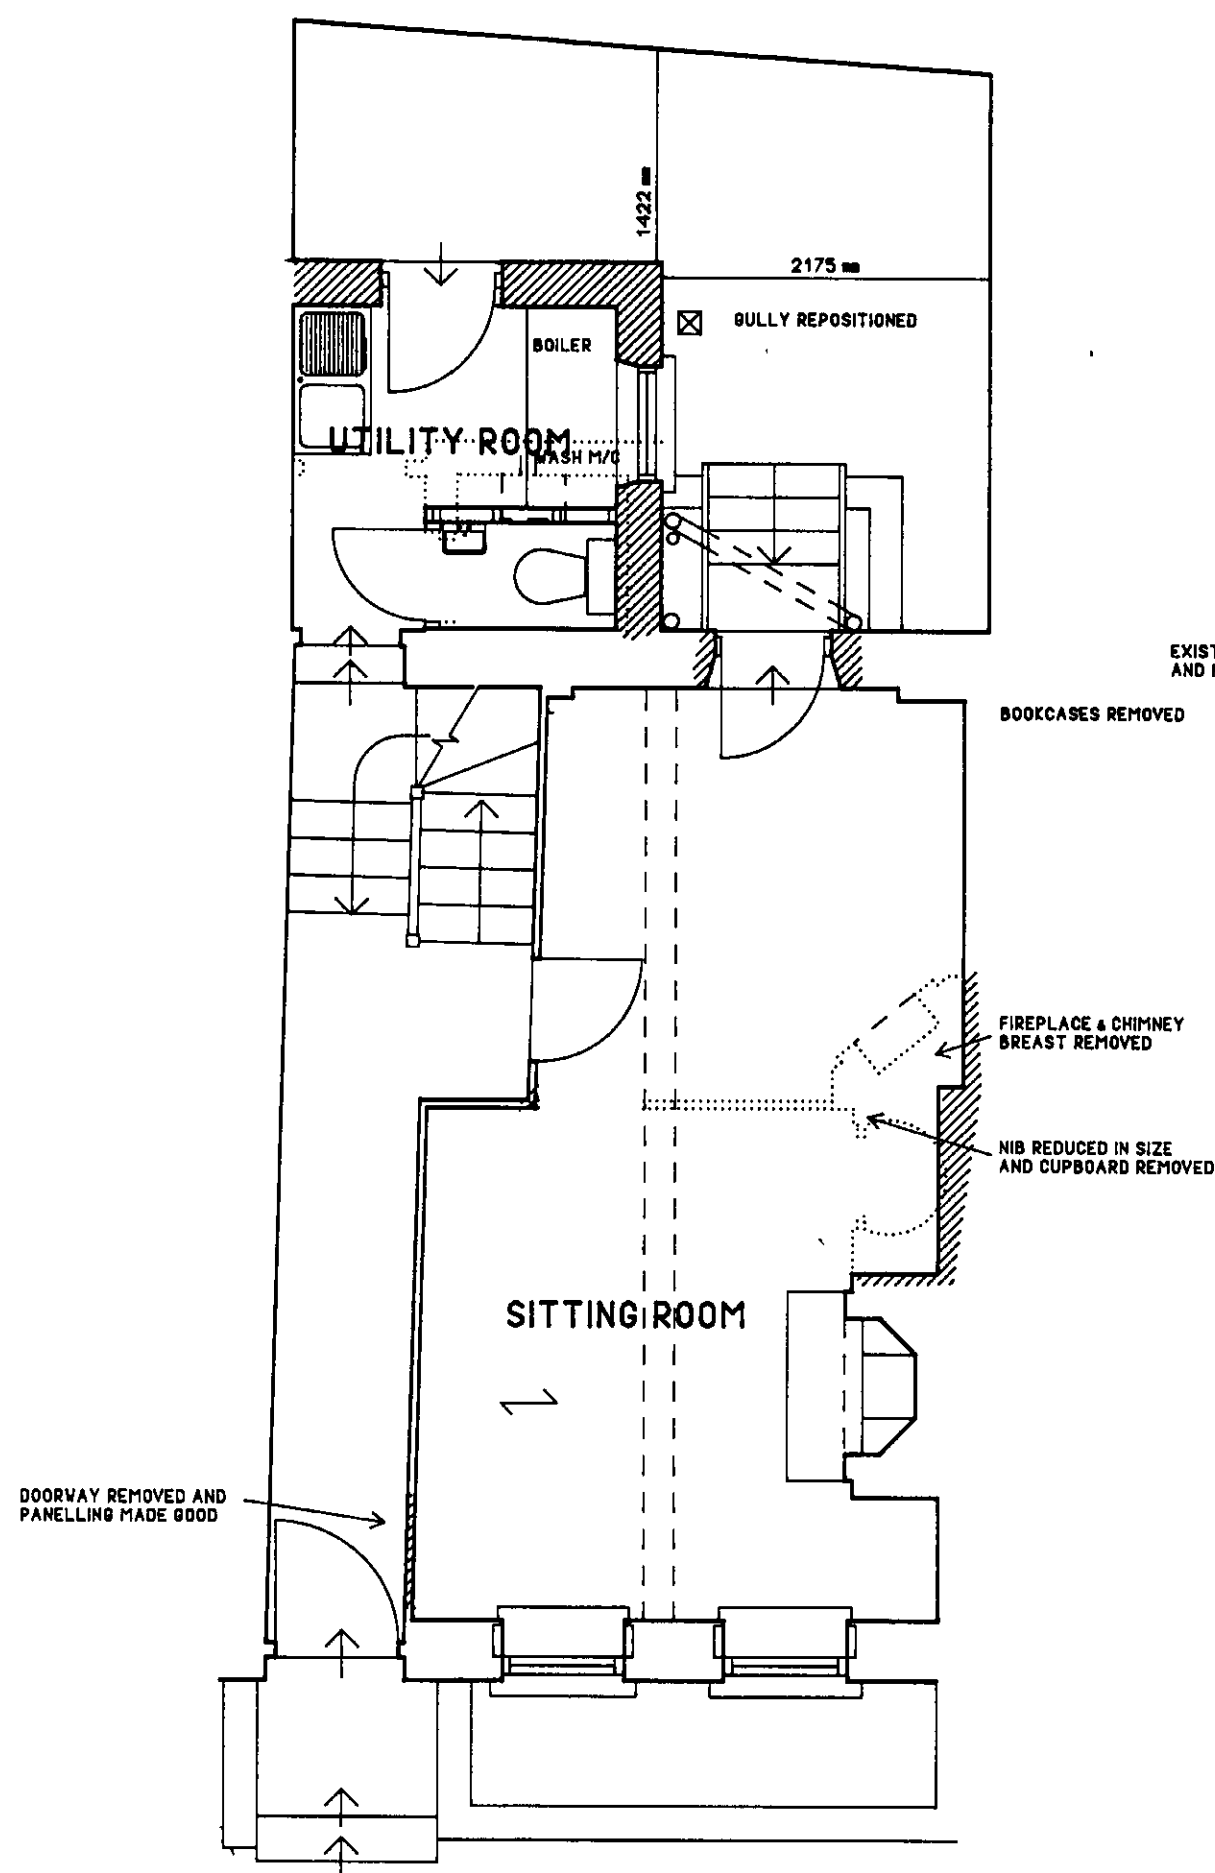

GROUND FLOOR PLAN

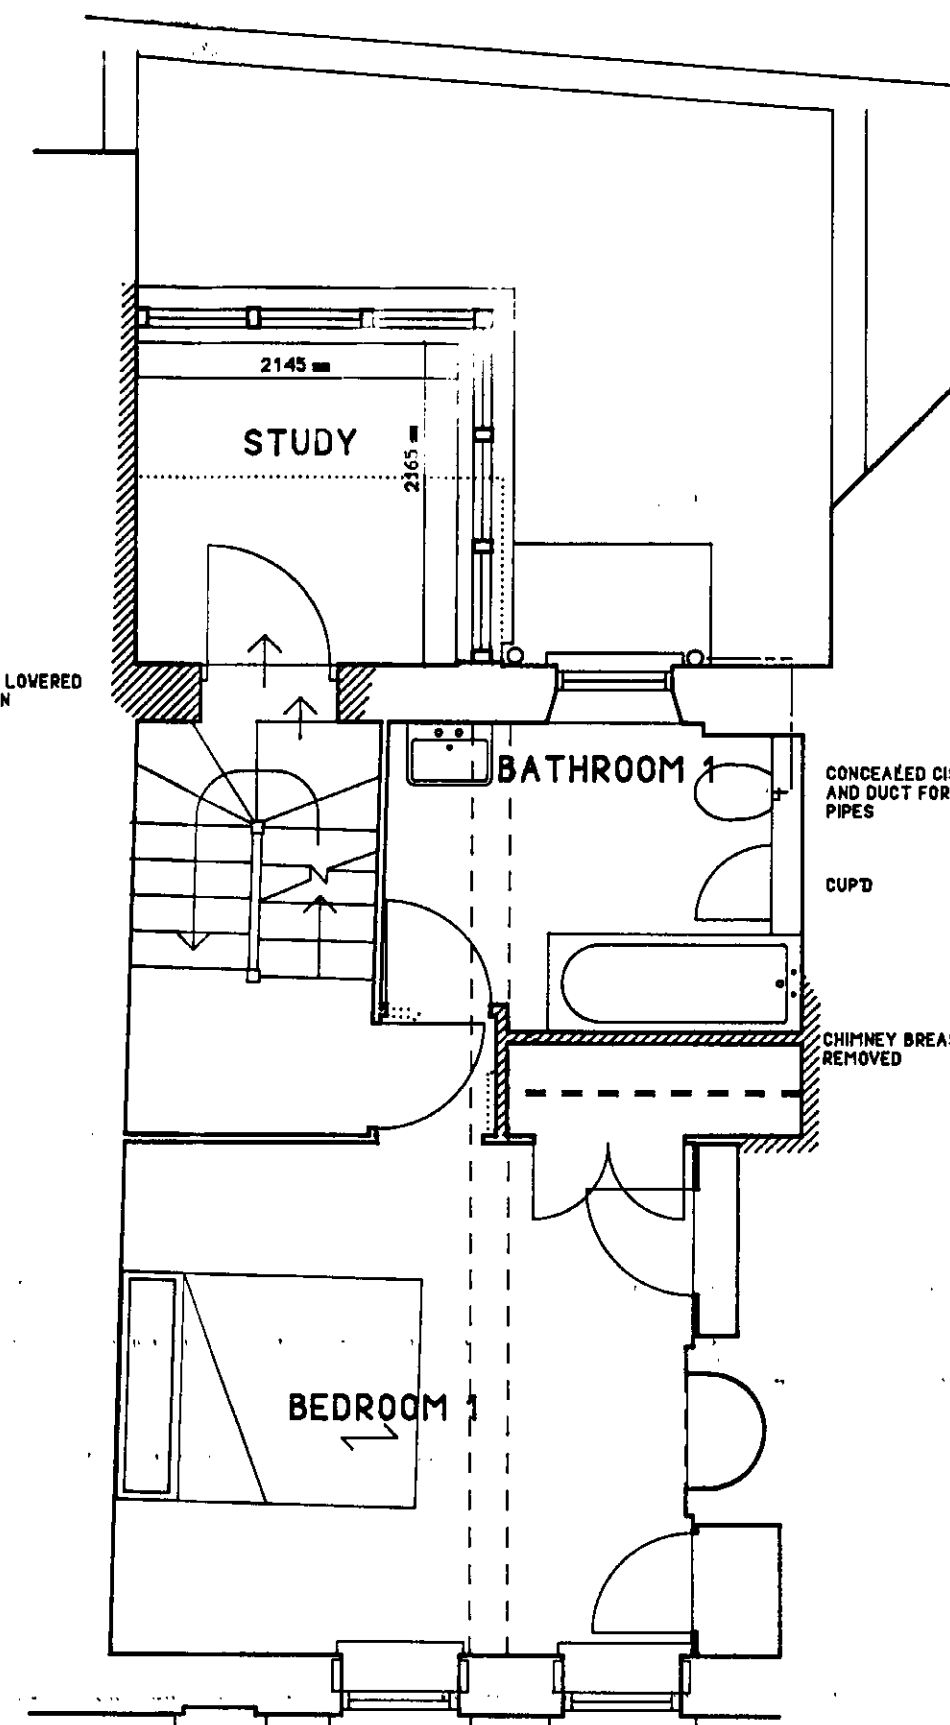

FIRST FLOOR PLAN

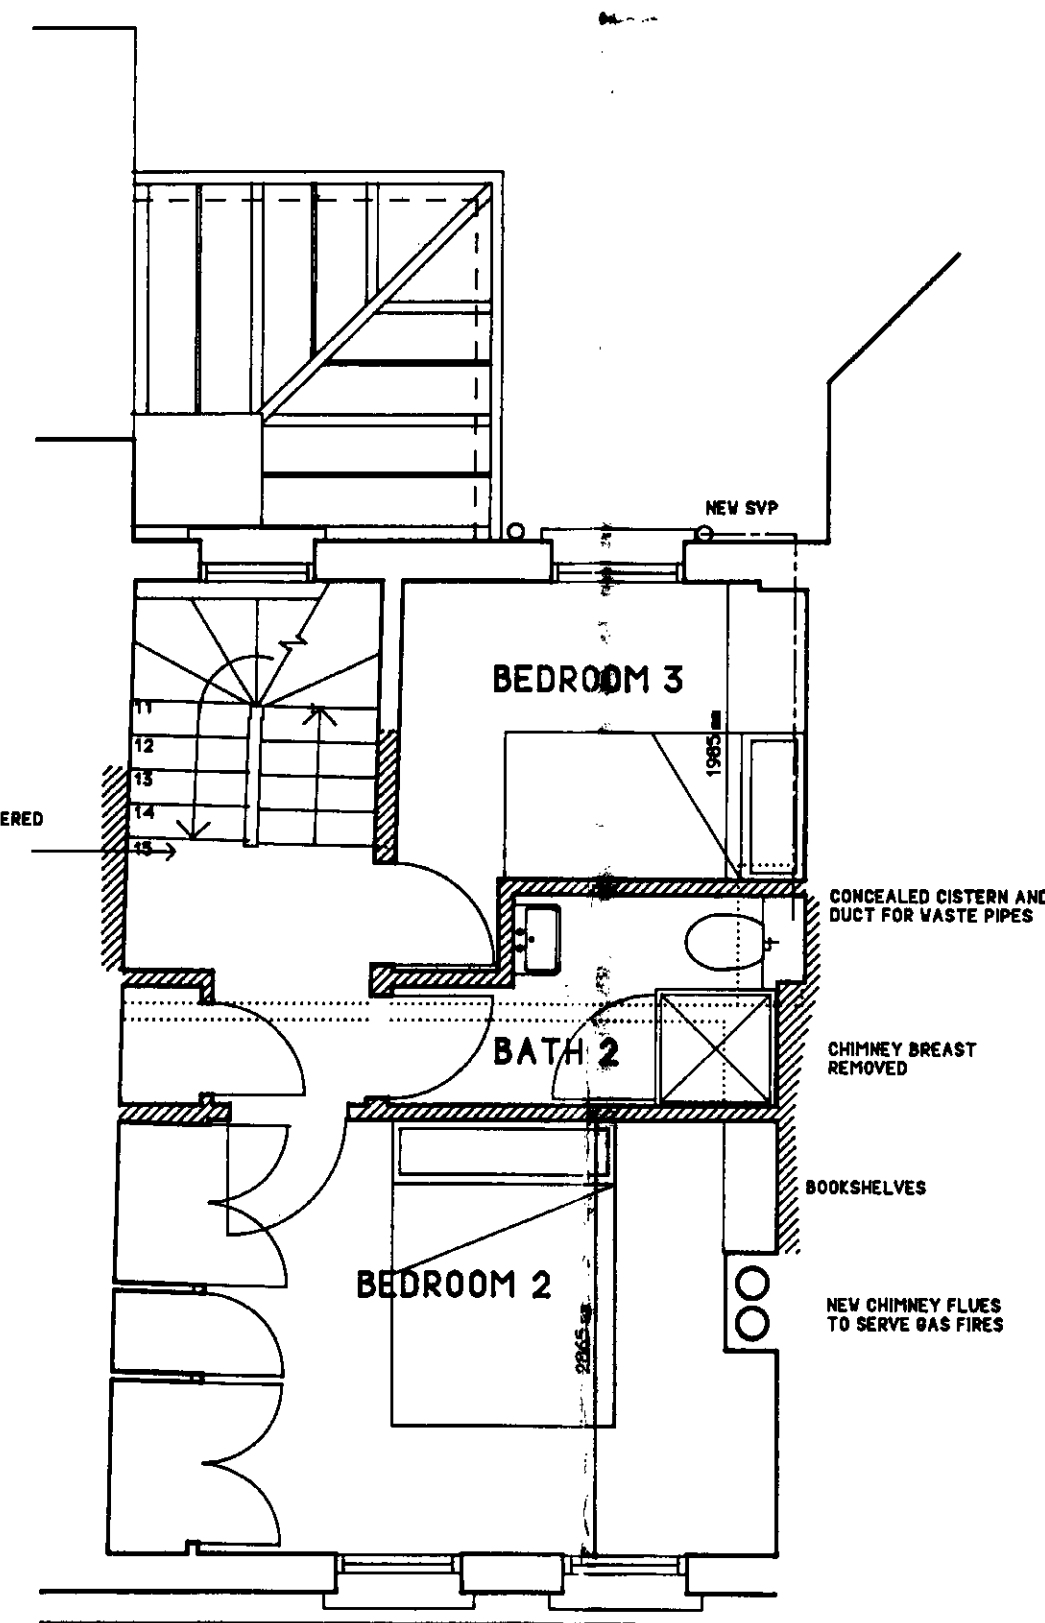

SECOND FLOOR PLAN

1:1	0	10mm	20	30	40	50	60	70	80	90	100	110
1:100	0	1m	2	3	4	5	6	7	8	9	10	11
1:5	0	100mm	200	300	400	500						
1:50	0	1m	2	3	4	5						
1:20	0	200mm	400	600	800	1000	1200	1400	1600	1800	2000	2200
1:200	0	2m	4	6	8	10	12	14	16	18	20	22
1:1250	0	10m	20	30	40	50	60	70	80	90	100	110
1:2500	0	20m	40	60	80	100	120	140	160	180	200	220

8 1/2/97 STAIRS TO SECOND FLOOR AMENDED. SLAZING TO STUDY MODIFIED, KITCHEN WALL REINSTATED.
A 25/297 STEPS ADDED OUT FROM GROUND FLOOR. ALTERATIONS TO BASEMENT ELEC CUPS. UTILITY ROOM REDUCED IN SIZE, SITTING ROOM CUPD REMOVED, BED 2 DOORWAY ALTERED

CLIENT		
M PEARSON ESQ		
PROJECT		
10 CHEYNE ROW LONDON SW3		
③		
DRAWING TITLE		
PROPOSALS		
SCALE	DATE	DRAWN
1:50	FEB 97	
ARCHITECTS		
WILLIAM GRAY ASSOCIATES EGBLESTON HALL BARNARD CASTLE DL12 0AG TEL & FAX 01833 650553		
JOB NUMBER	DRAWING NUMBER	REV.
195	P1	B

