


Notting Dale Heat Network, Lancaster West Estate, LONDON, W11

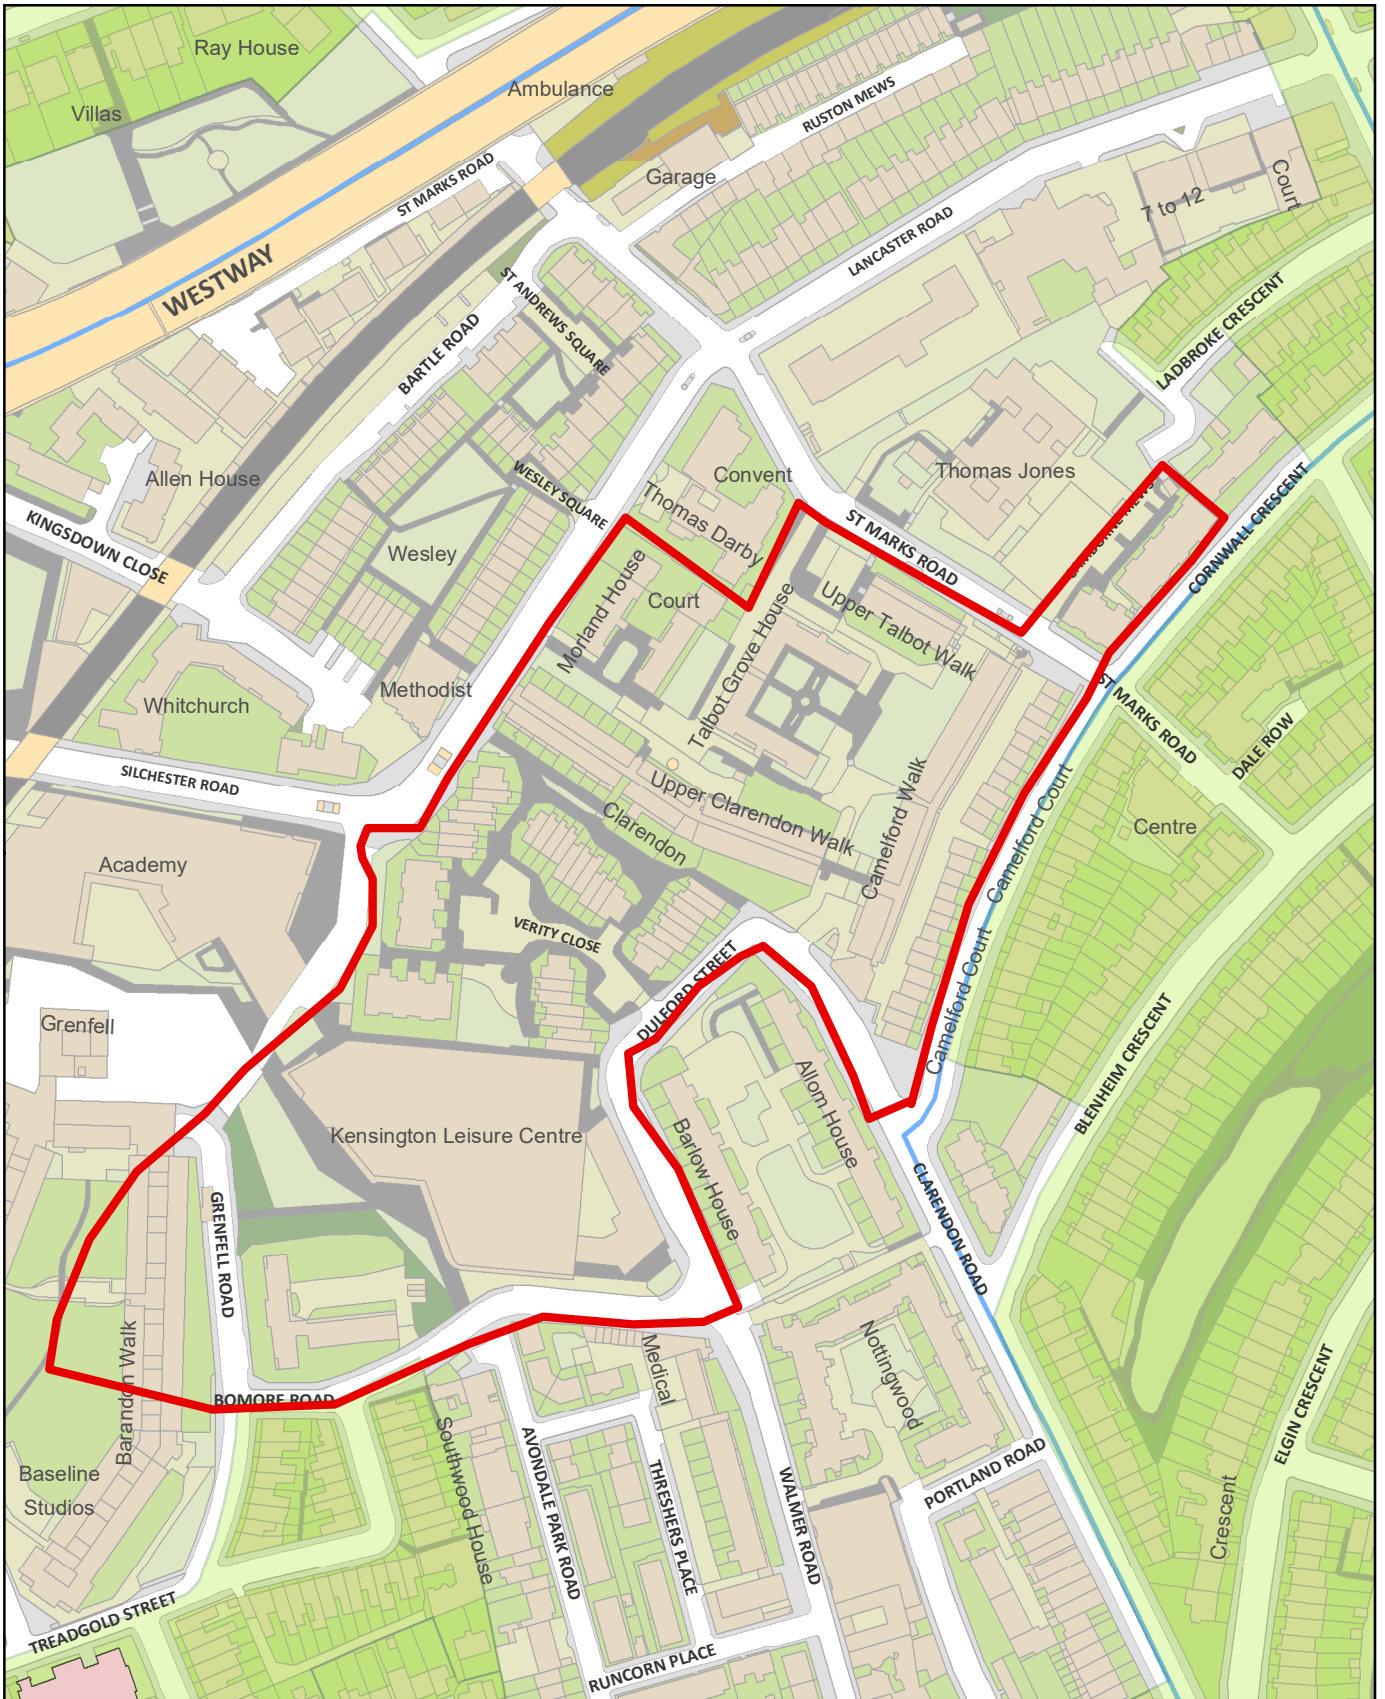

	1:1,250	Conservation Areas	Grade II	Planning Support The Royal Borough of Kensington and Chelsea The Town Hall, Hornton Street, London, W8 7NX +44 (020) 7937 5464	
	@ A4	Ward Boundaries	Grade II*		
© Crown copyright and database rights 2024 OS 100021668			Grade I		