

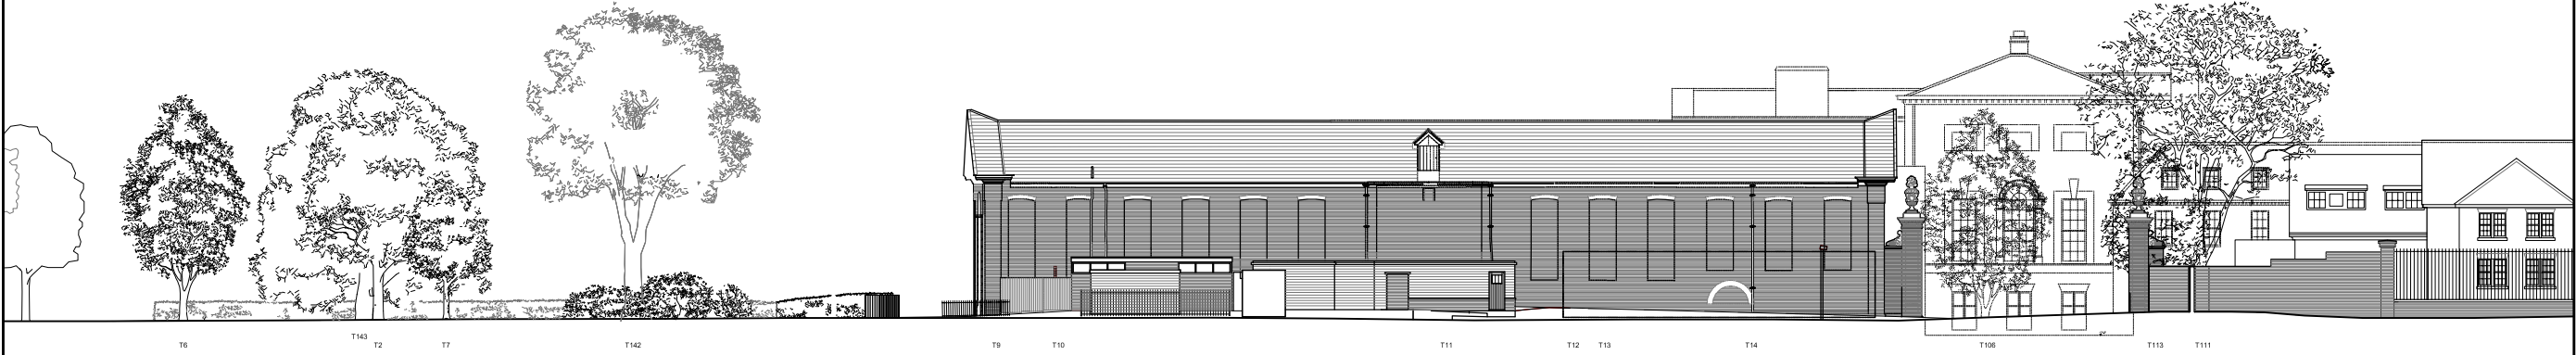


EXISTING SITE ELEVATION FROM NORTH (WITH LANDSCAPE PLANTING)

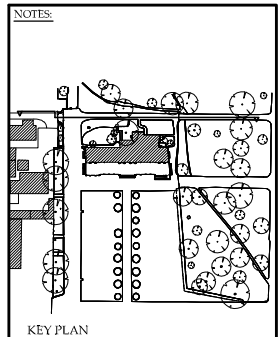

EXISTING SITE ELEVATION FROM NORTH (LANDSCAPE PLANTING NOT SHOWN)

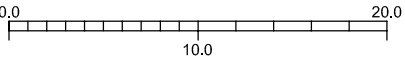

KEY PLAN

STATUS: PLANNING 2016

REV	DATE	AMENDMENT

CLIENT:  
HISTORIC ROYAL PALACES

PROJECT:  
KENSINGTON PALACE  
ORANGERY YARD

LIAM O'CONNOR  
ARCHITECTS  
AND PLANNING CONSULTANTS

75 COWCROSS STREET  
LONDON EC1M 6EL

TEL.NO: 0207 250 1983  
FAX.NO: 0207 251 6310  
E-MAIL: info@liamconnor.com

DRAWING TITLE:  
EXISTING NORTH  
SITE ELEVATIONS

SCALE	DATE	DRAWN
1:200@A1	16.12.16	CHECKED
1:400@A3		

DRAWING NUMBER	REVISION
KPO / PL / 03.3	*