


A-----A

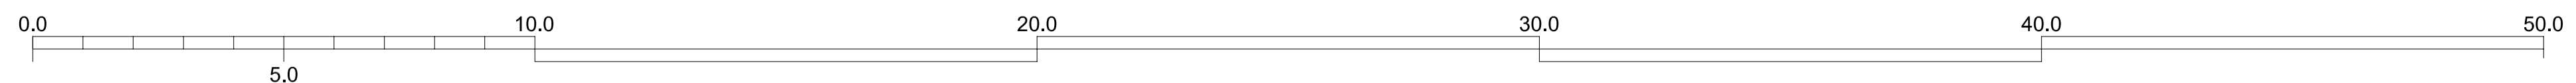

NOTES

STATUS: PLANNING

REV	DATE	AMENDMENT

CLIENT:
HISTORIC ROYAL PALACES

PROJECT:
KENSINGTON PALACE
ORANGERY YARD

LIAM O'CONNOR
ARCHITECTS
AND PLANNING CONSULTANTS

75 COWCROSS STREET
LONDON EC1M 6EL

TEL.NO: 0207 250 1983
FAX.NO: 0207 251 6310
E-MAIL: info@liamconnor.com

DRAWING TITLE:
PROPOSED B2 PLAN

SCALE	DATE	DRAWN
1:100@A1 1:200@A3	22.02.2017	CHECKED:

DRAWING NUMBER	REVISION
KPO / PL / 14.3	*