



TREVOR | LAHIFF ARCHITECTS

geneva house  
99 knatchbull road  
london SE5 9QU  
design@tlastudio.co.uk  
www.tlastudio.co.uk  
T +44(0)20 7737 6181  
F +44(0)20 7326 0349


CLIENT

RAB PENSION TRUST


TREVOR LAHIFF ARCHITECTS LTD

- Do not scale off this drawing. Use figured dimensions only. All dimensions and levels to be checked on site and Trevor Laiff Architects to be notified of any discrepancies immediately.
- Issued only for purpose indicated.
- This drawing is to be read in conjunction with consultants drawings and specifications.
- This drawing is copyright of TLA and may not be copied, altered or reproduced in any way or passed to a third party without our written consent.
- The main contractor should be conversant with the statutory obligations under the CDM regulations.
- The dimensions shown on this drawing have been based on the measurements provided by an independent survey company.

PROPOSED

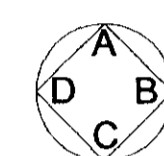

SPECIFIC NOTES:

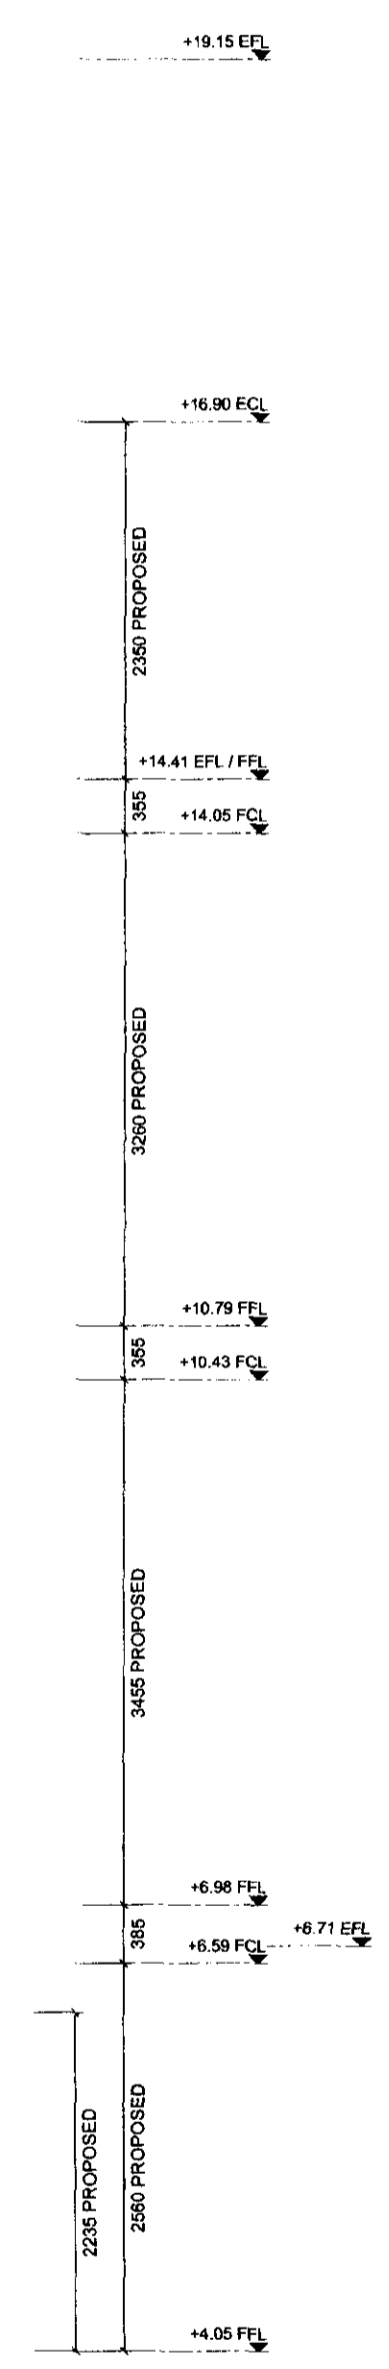

EX	HDC	TP	CAC	AD	CLU	AO
R.B.						
K.C.	15 JUN 2007	PLANNING				
N	C	S	APP	IO	REC	
HBS			ARB	FPLN	DES	FEES

1001070.11

SECTION B - 1:50 @ A1

REV	DATE	DESCRIPTION	DWN	CHD
ADDRESS PHENE ARMS LONDON SW3 5NY				
TITLE SECTION B				
STATUS	PLANNING	DRAWN BY	MF	
SCALE	1:50@A1	CHECKED BY	-	
DATE	JUNE 2007	DWG	REV	
PROJECT No.	781_A	08	020	