

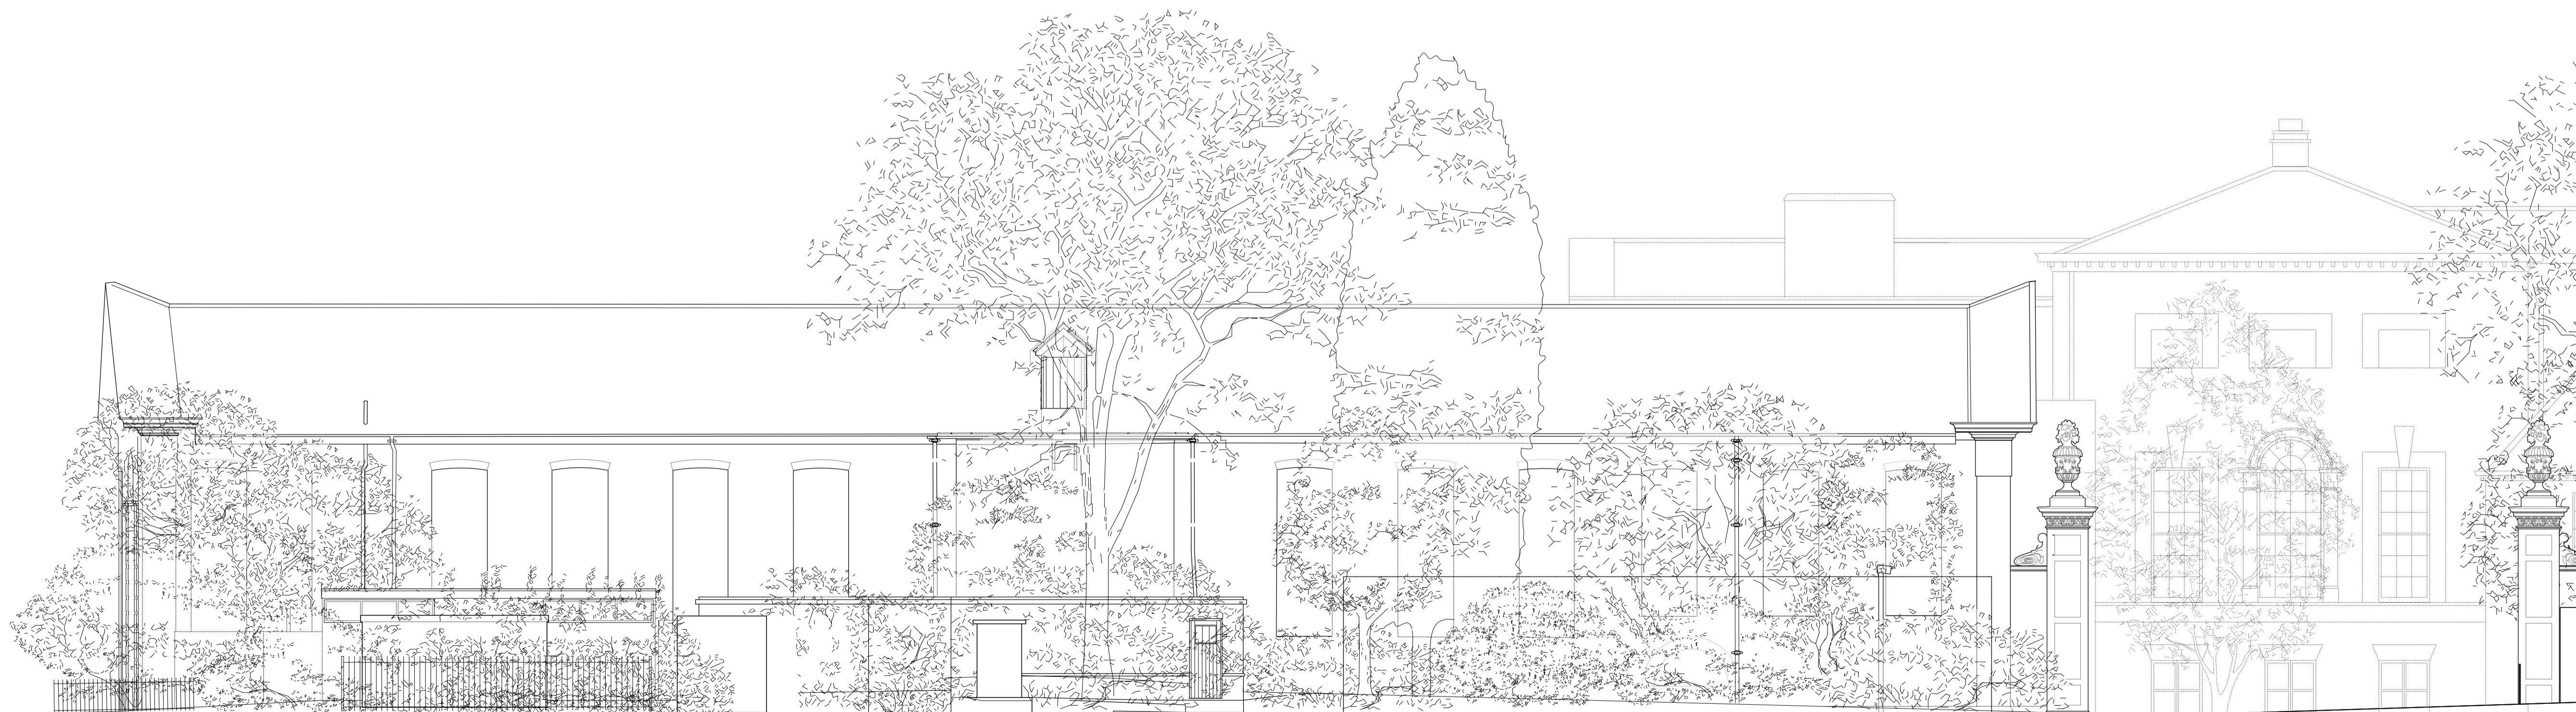



EXISTING ELEVATION (PARTIAL) FROM NORTH_Scale 1-50 @A1 (LANDSCAPE PLANTING NOT SHOWN)

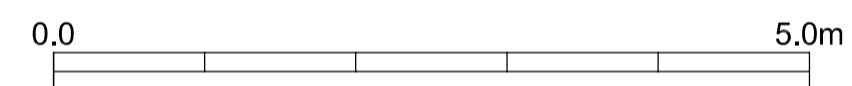

EXISTING ELEVATION FROM NORTH-Scale 1-100 @A1 (WITH LANDSCAPE PLANTING SHOWN)

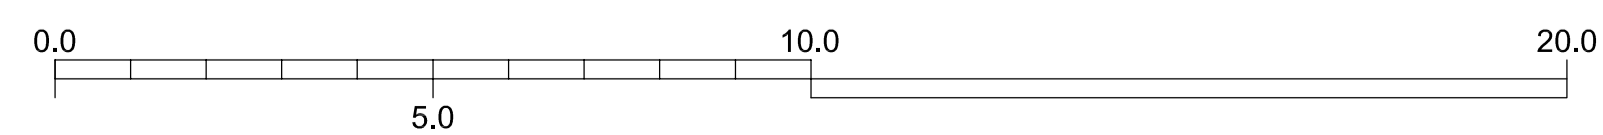

NOTES:

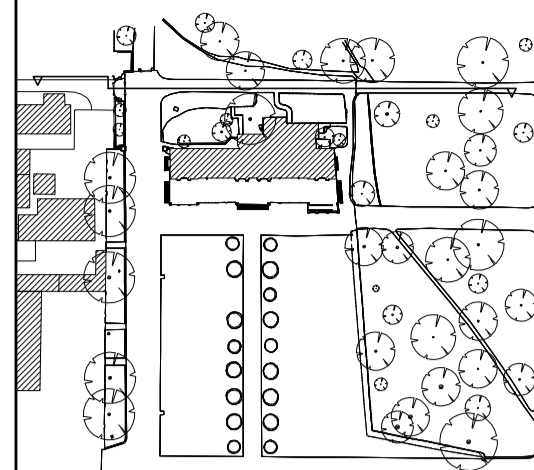

KEY PLAN

STATUS: PLANNING

REV	DATE	AMENDMENT

CLIENT:
HISTORIC ROYAL PALACES

PROJECT:
KENSINGTON PALACE
ORANGERY YARD

LIAM O'CONNOR
ARCHITECTS
AND PLANNING CONSULTANTS

75 COWCROSS STREET
LONDON EC1M 6EL

TEL.NO: 0207 250 1983
FAX.NO: 0207 251 6310
E-MAIL: info@liamconnor.com

DRAWING TITLE:
EXISTING BUILDING
ELEVATIONS, NORTH

SCALE:	DATE:	DRAWN:
1:50 & 100@A1	16.12.16	CHECKED:

DRAWING NUMBER:	REVISION:
KPO / PL / 05.4	*