
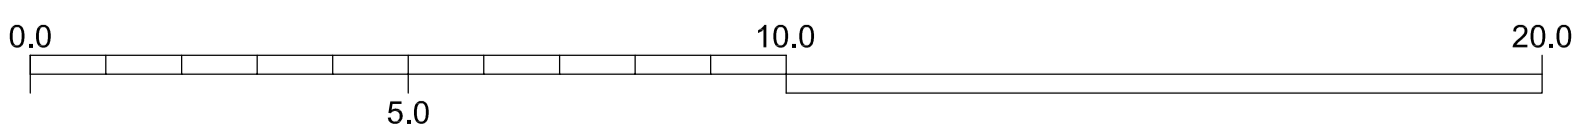


EXISTING PARTIAL SECTION A-A_1-50 (@A1)

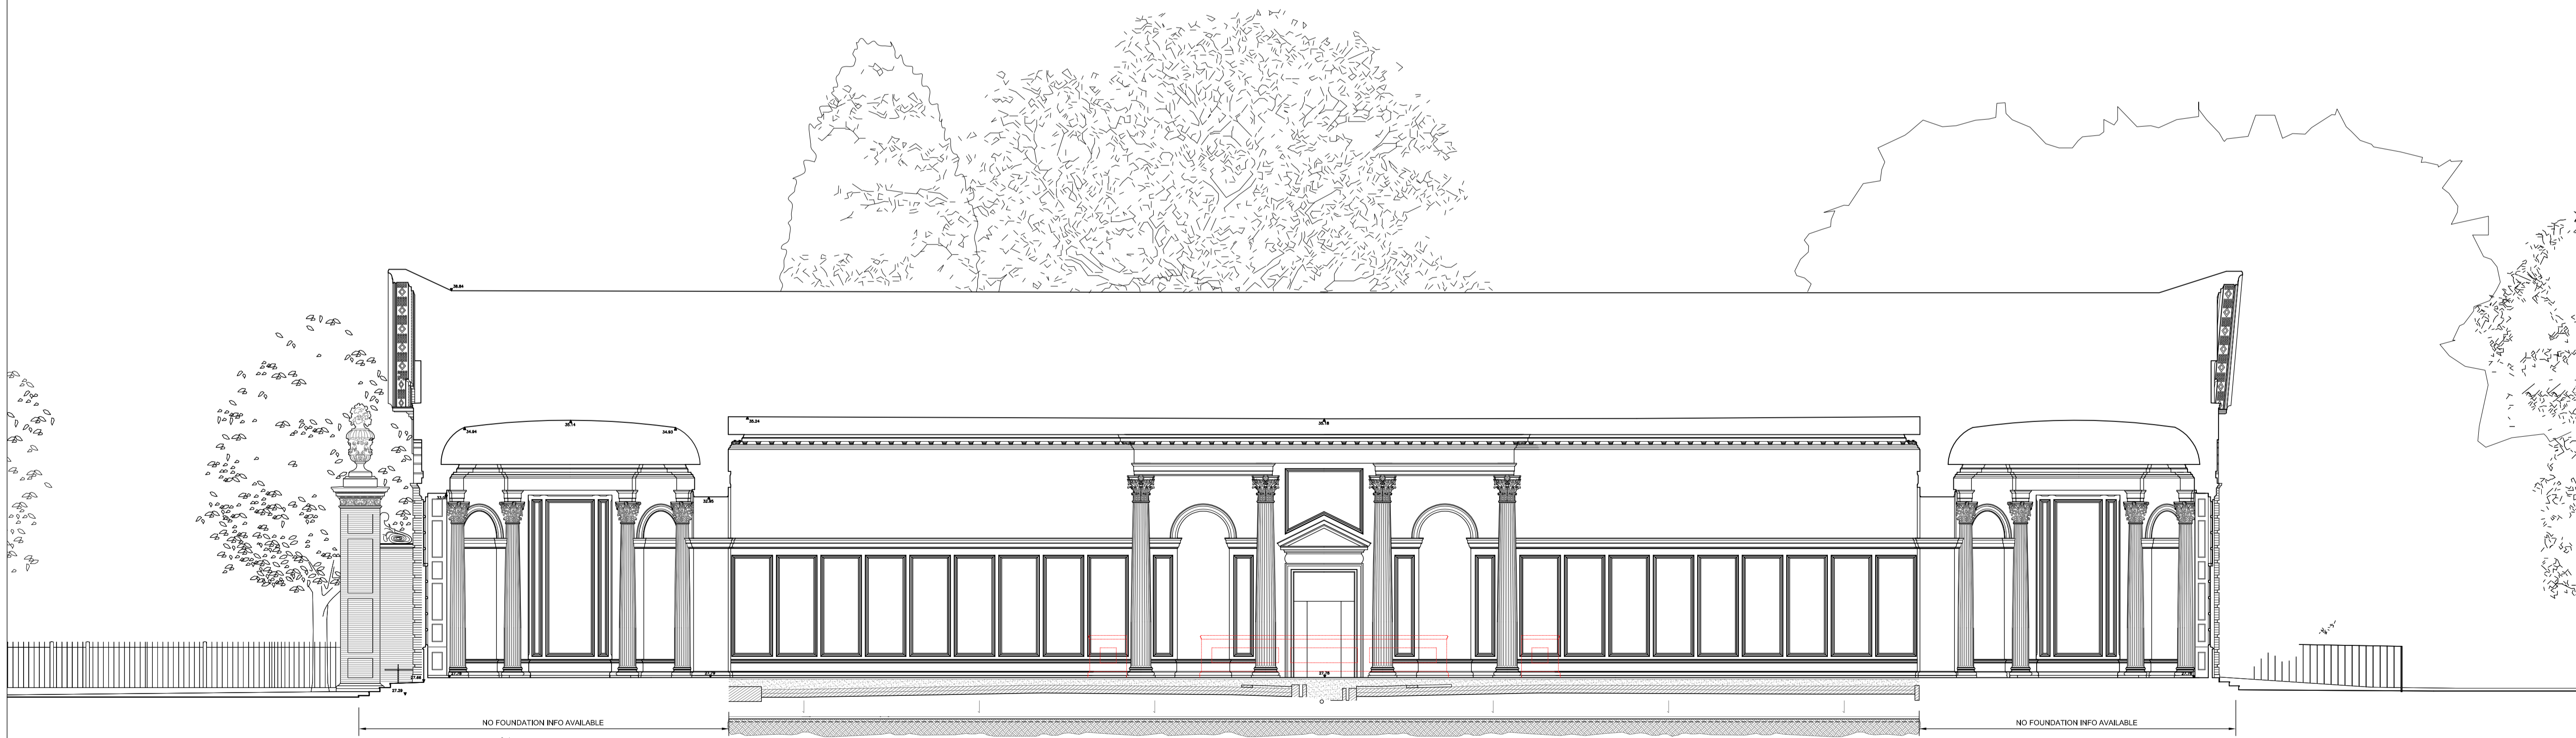

EXISTING SECTION A-A_1:100 (@A1)

NOTES

FREE-STANDING
SERVICED
RESTAURANT
CABINETS TO BE
STRIPPED OUT.



STATUS: PLANNING

REV	DATE	AMENDMENT

CLIENT:
HISTORIC ROYAL PALACES

PROJECT:
KENSINGTON PALACE
ORANGERY YARD

LIAM O'CONNOR
ARCHITECTS
AND PLANNING CONSULTANTS

75 COWCROSS STREET
LONDON EC1M 6EL

TEL.NO: 0207 250 1983
FAX.NO: 0207 251 6310

E-MAIL: info@liamconnor.com

DRAWING TITLE:
EXISTING SECTION A - A
(showing restaurant strip-out)

SCALE	DATE	DRAWN
1:50 & 100@A1	16.12.16	CHECKED:

DRAWING NUMBER	REVISION
KPO / PL / 06.1	*