




DETAIL A. SECTION THROUGH ORANGERY WALL AT JUNCTION WITH NEW BUILDING PARAPET (1:5)

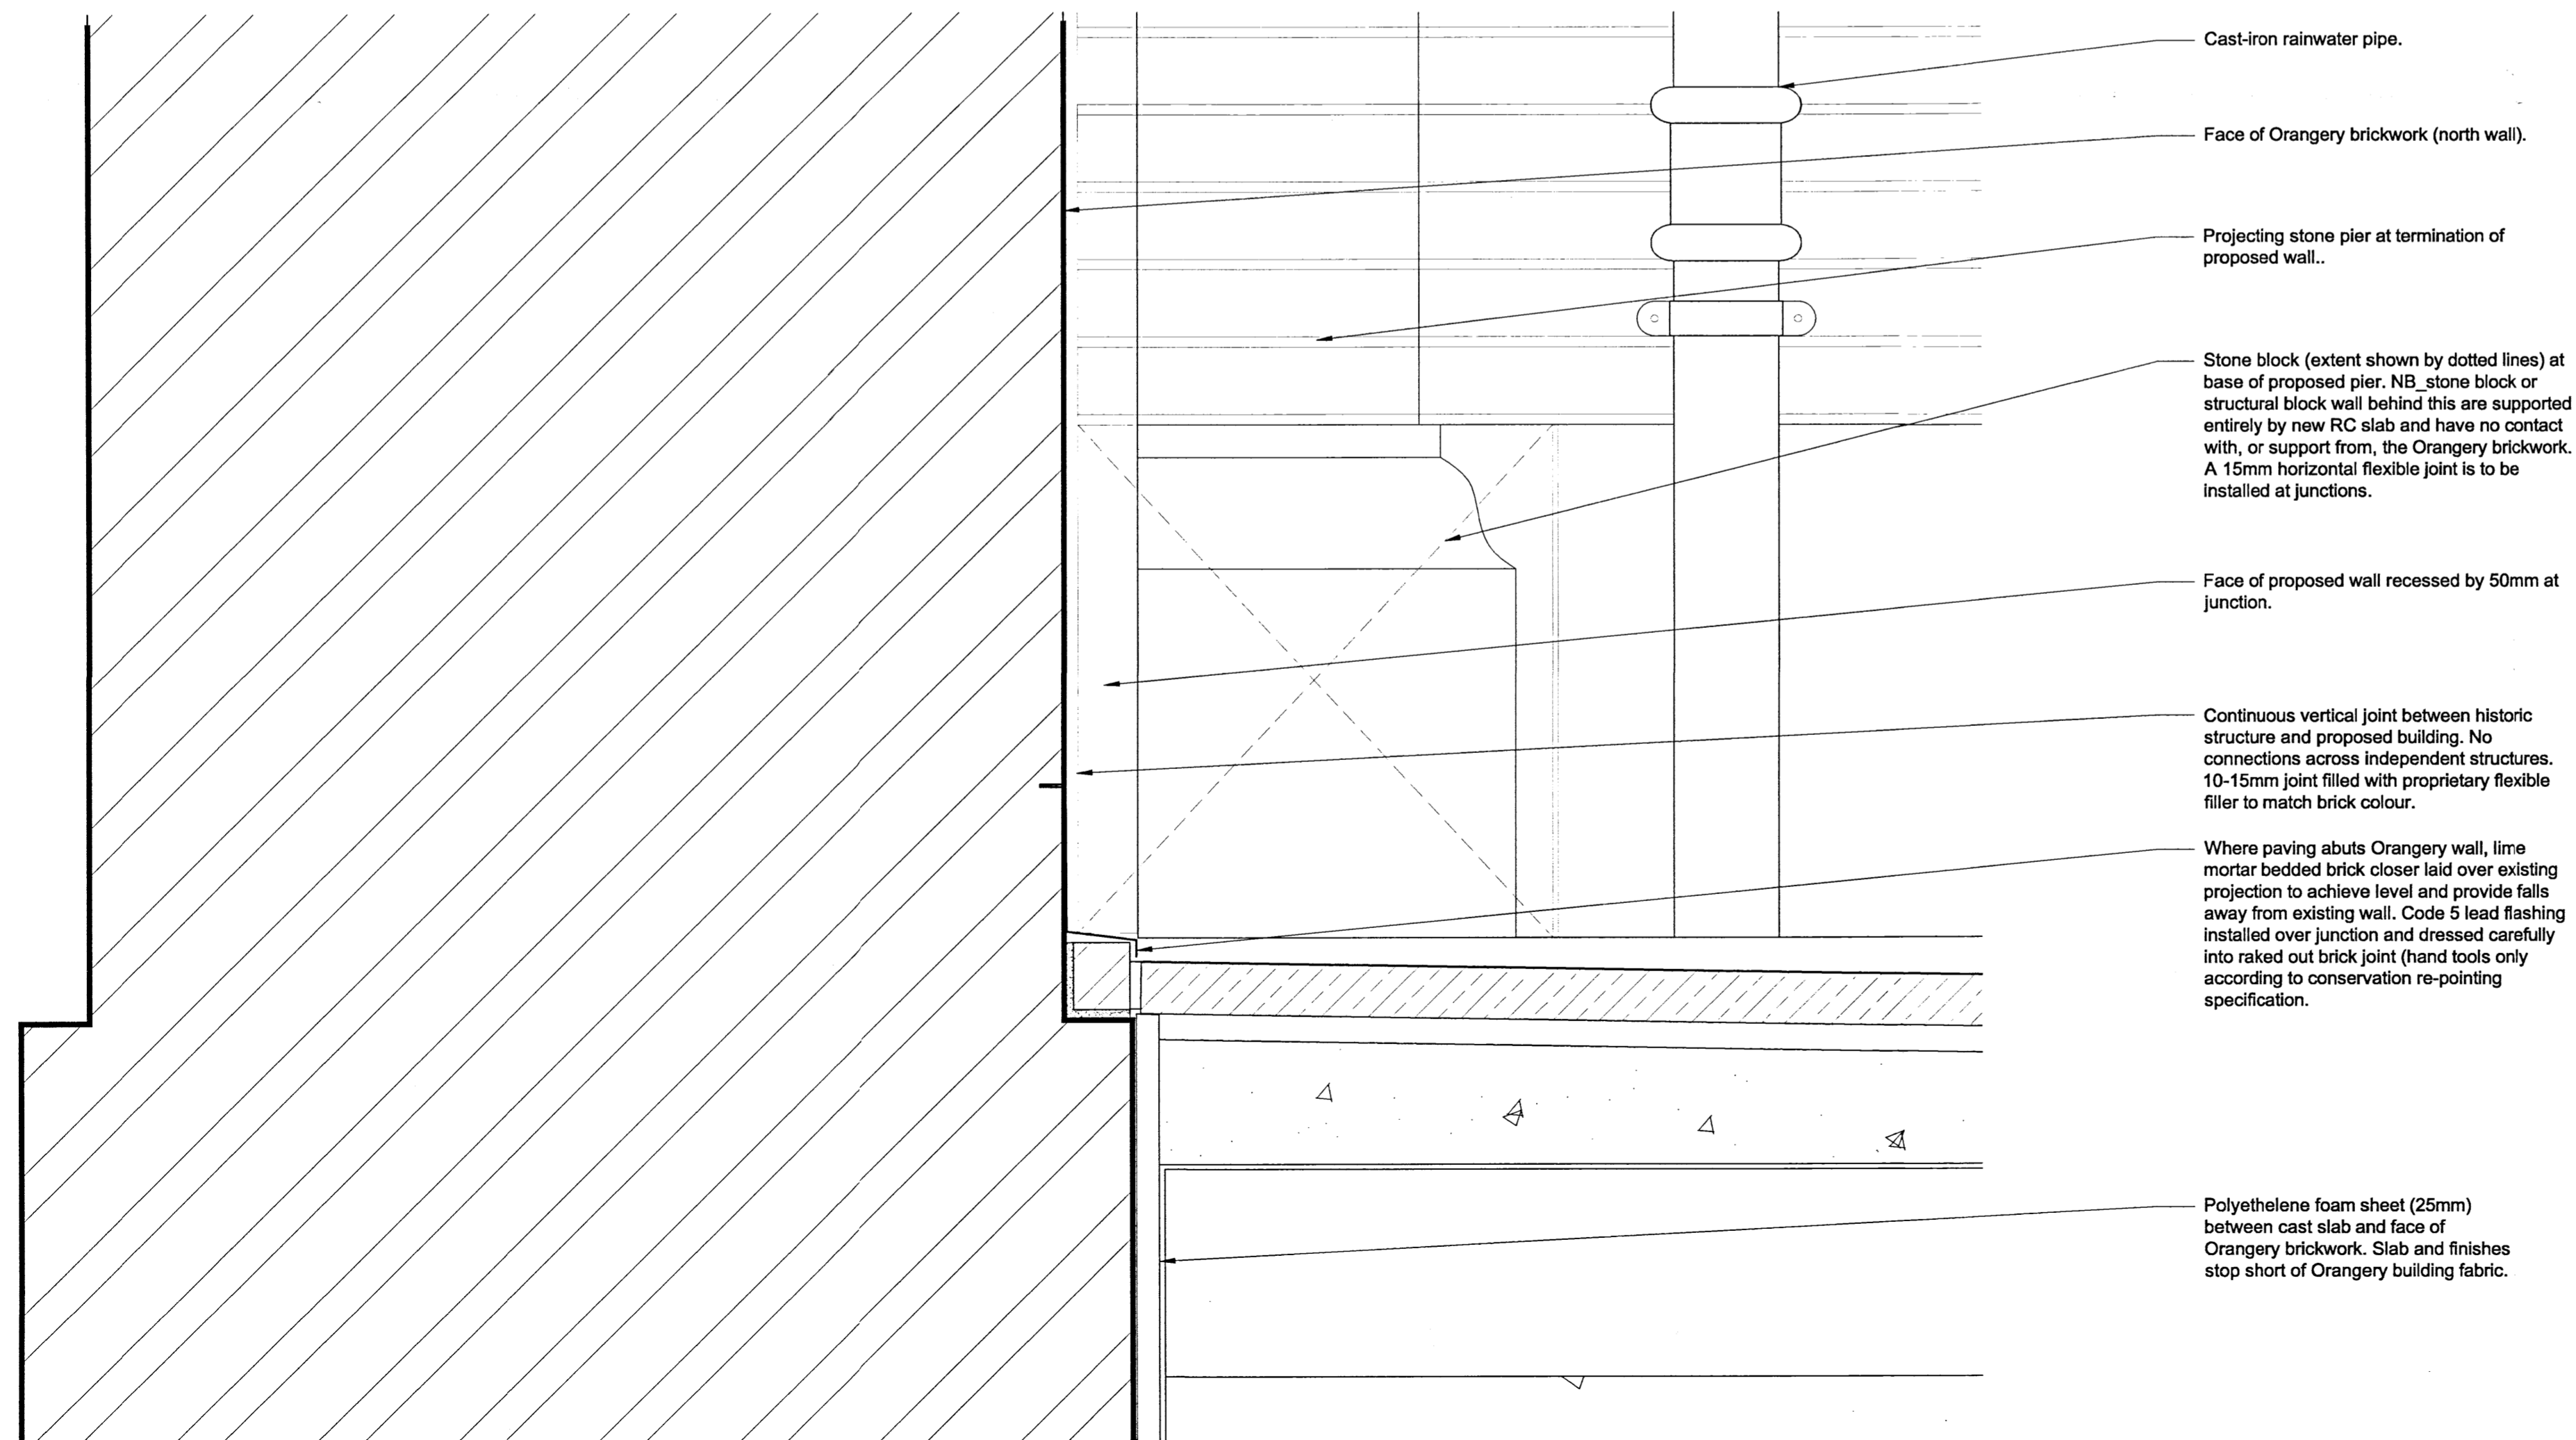

DETAIL B. SECTION THROUGH BASE OF ORANGERY WALL AT JUNCTION WITH NEW BUILDING (1:5)

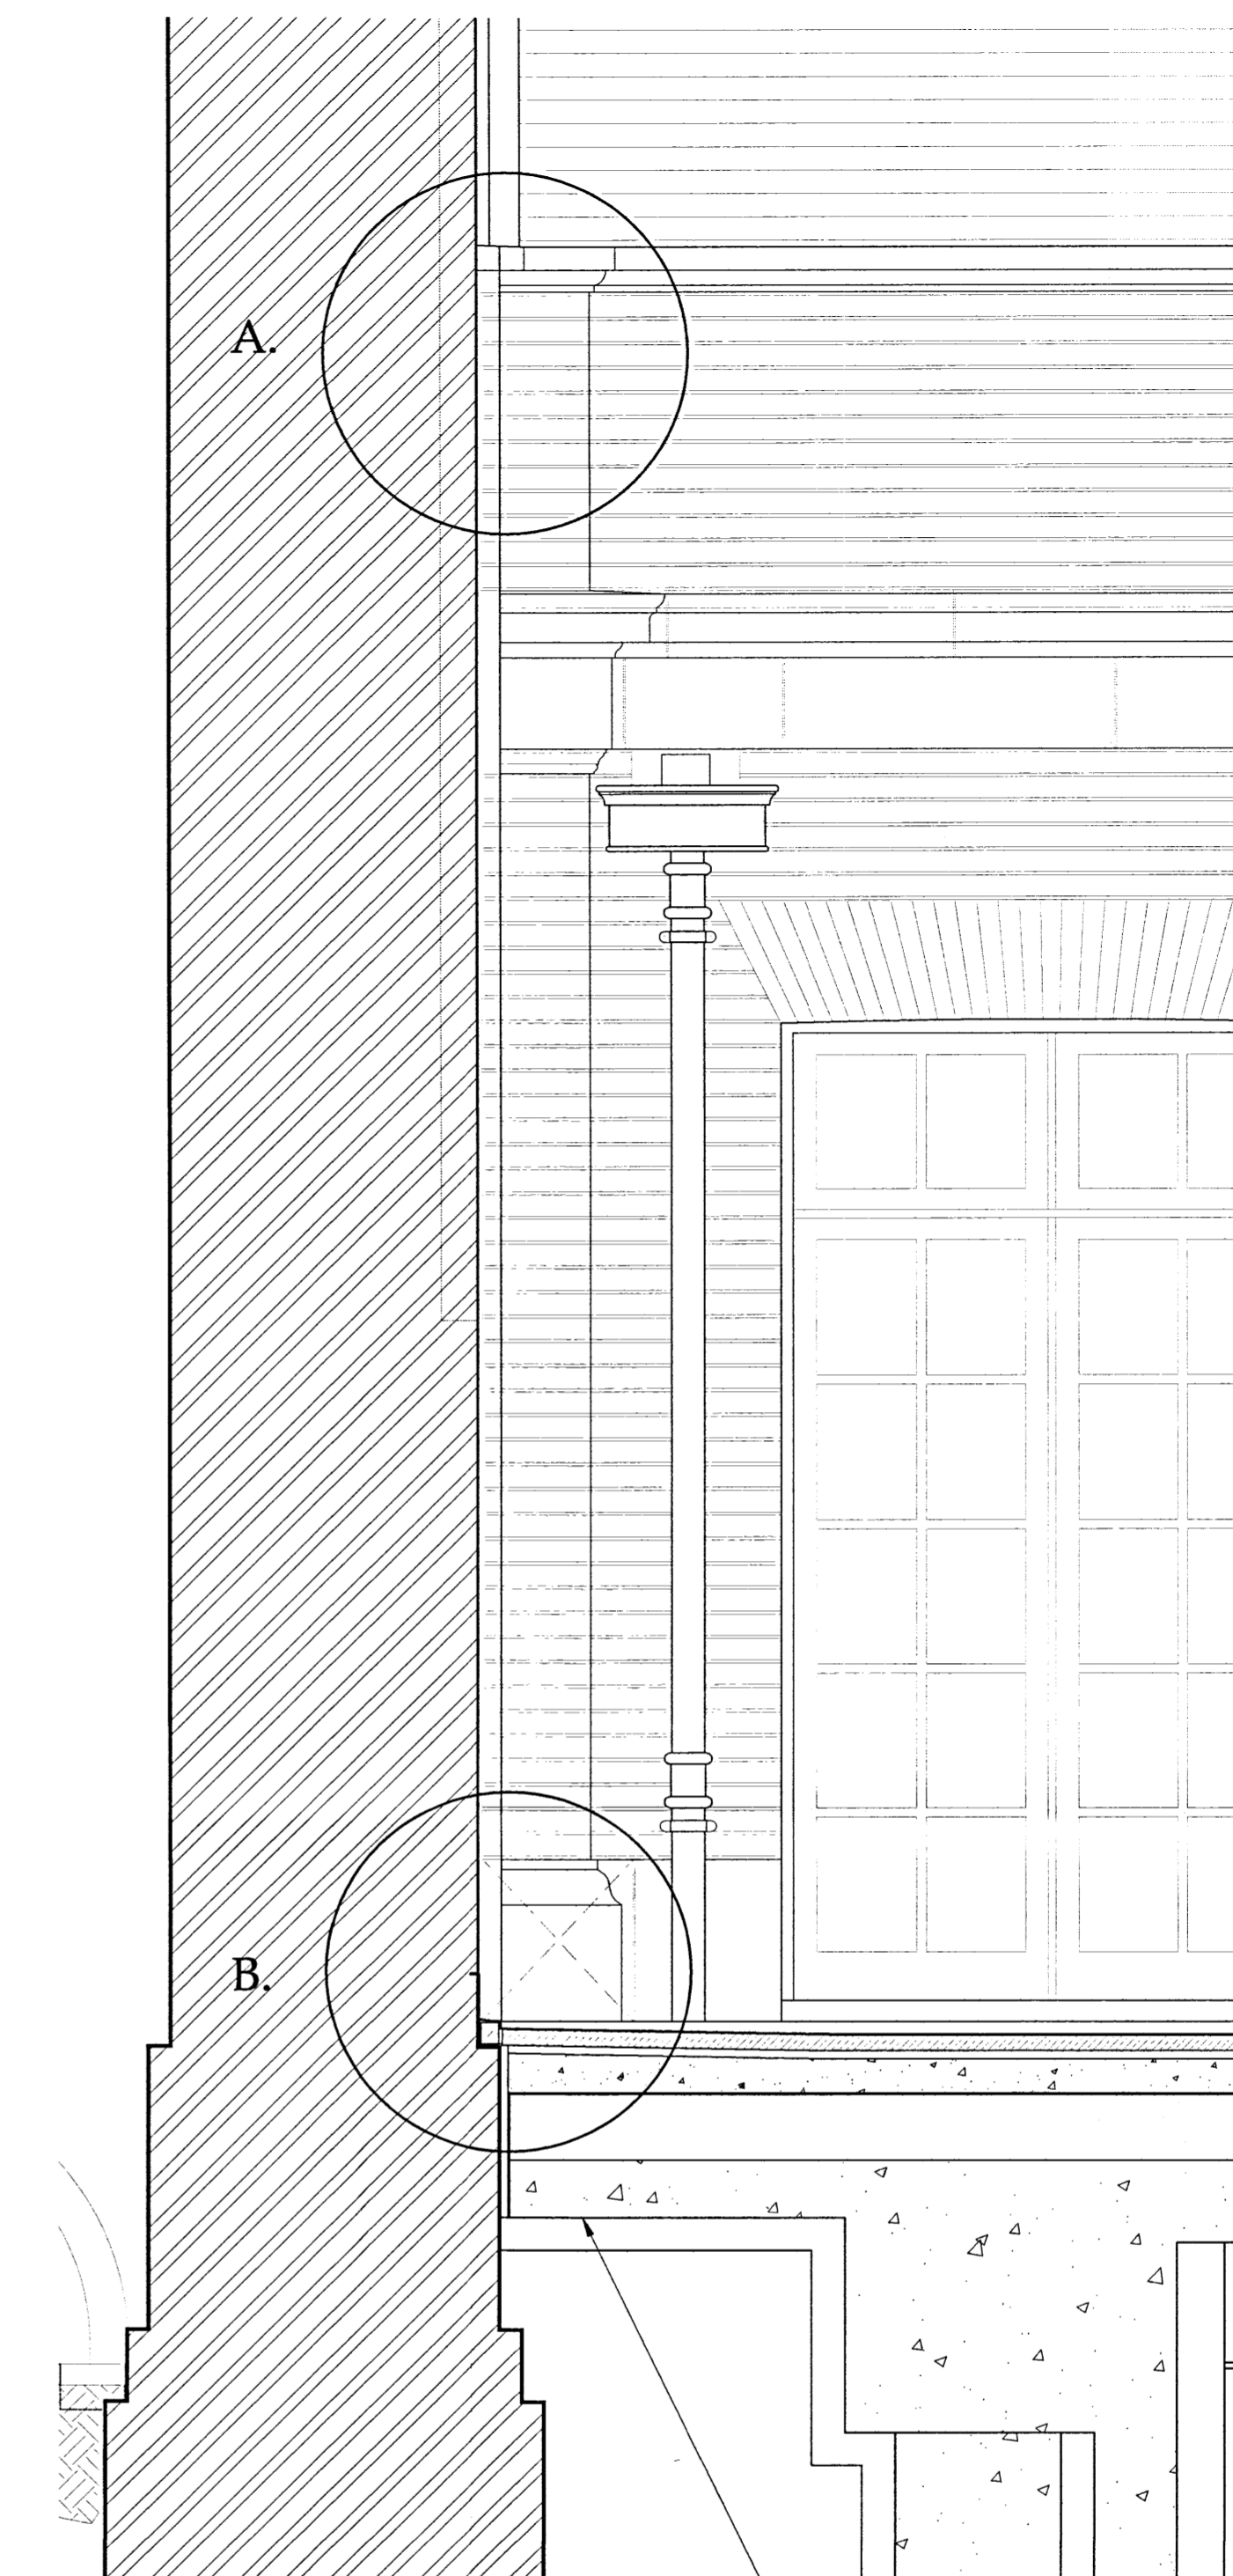

C. KEY TO DETAIL LOCATIONS.

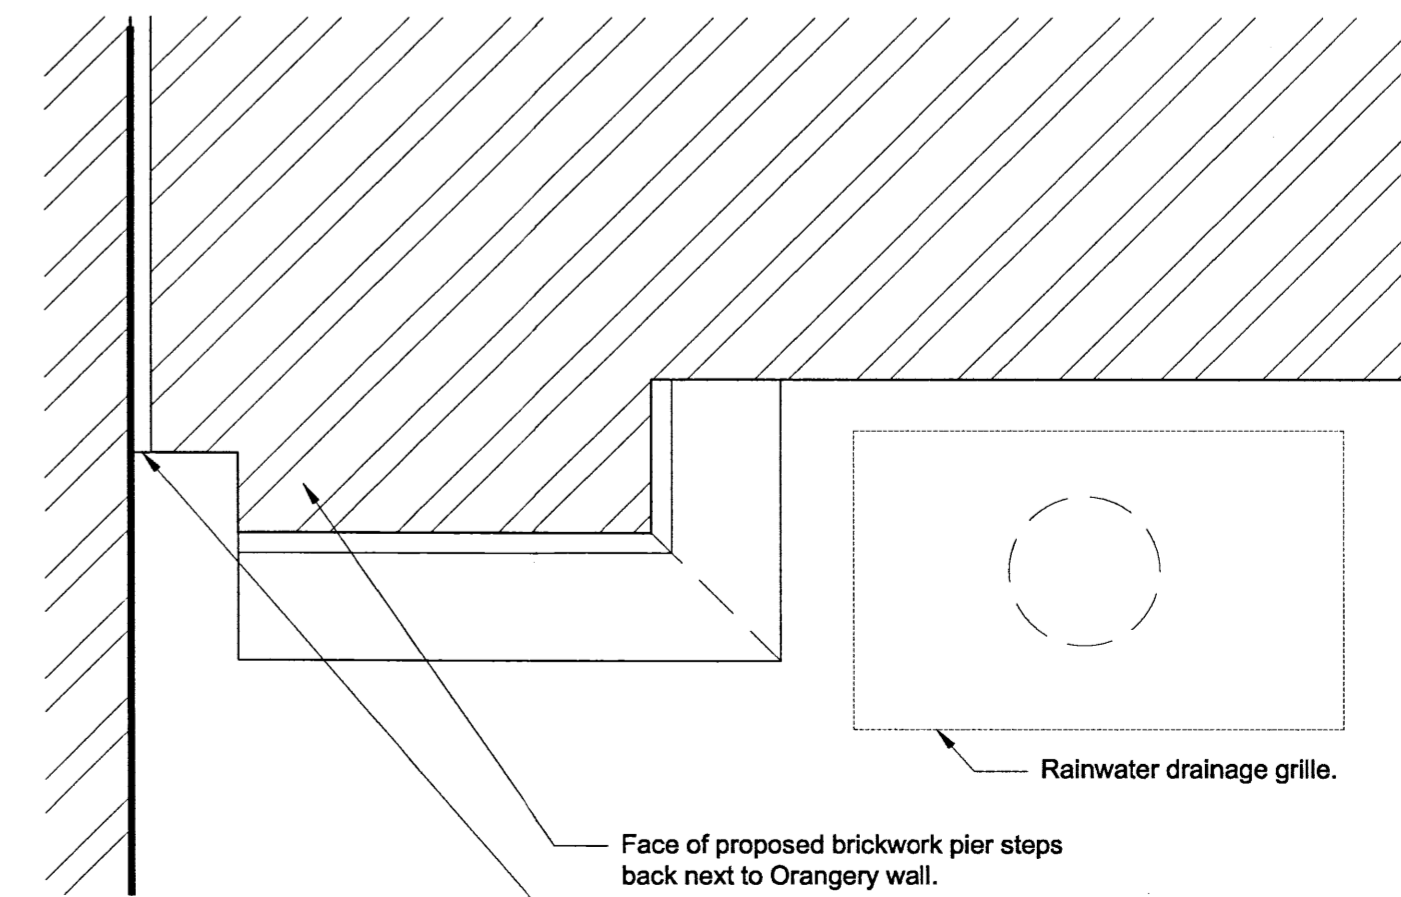

DETAIL B. PLAN\_(1:5)

NOTES:  
FOR BUILDING SECTION AND CONTEXT REFER TO DRAWING: KPO-PL-16.5\_PROPOSED BUILDING SECTION E-E

EXD	MDC	HSS	HPD	HOE	Policy	Design	Test
✓	✓	✓	✓	✓	✓	✓	✓
Received RB/C Planning							
03 MAR 2017							
L.L.C. Jones							

STATUS: PLANNING

REV	DATE	AMENDMENT

CLIENT:  
HISTORIC ROYAL PALACES

PROJECT:  
KENSINGTON PALACE  
ORANGERY YARD

LIAM O'CONNOR  
ARCHITECTS  
AND PLANNING CONSULTANTS  
75 COWCROSS STREET  
LONDON EC1M 6EL  
TEL.NO: 0207 250 1983  
FAX.NO: 0207 251 6310  
E-MAIL: info@liamconnor.com

DRAWING TITLE:  
PROPOSED ORANGERY  
BUILDING JUNCTIONS\_2

SCALE: 1:10 & 1:5@A1	DATE: 16.12.16	DRAWN: CHECKED:
----------------------------	-------------------	--------------------

DRAWING NUMBER: KPO-PL-22.2	REVISION: *
--------------------------------	----------------