




DETAIL A. SECTION THROUGH ORANGERY WALL AT JUNCTION WITH NEW BUILDING PARAPET (1:5)

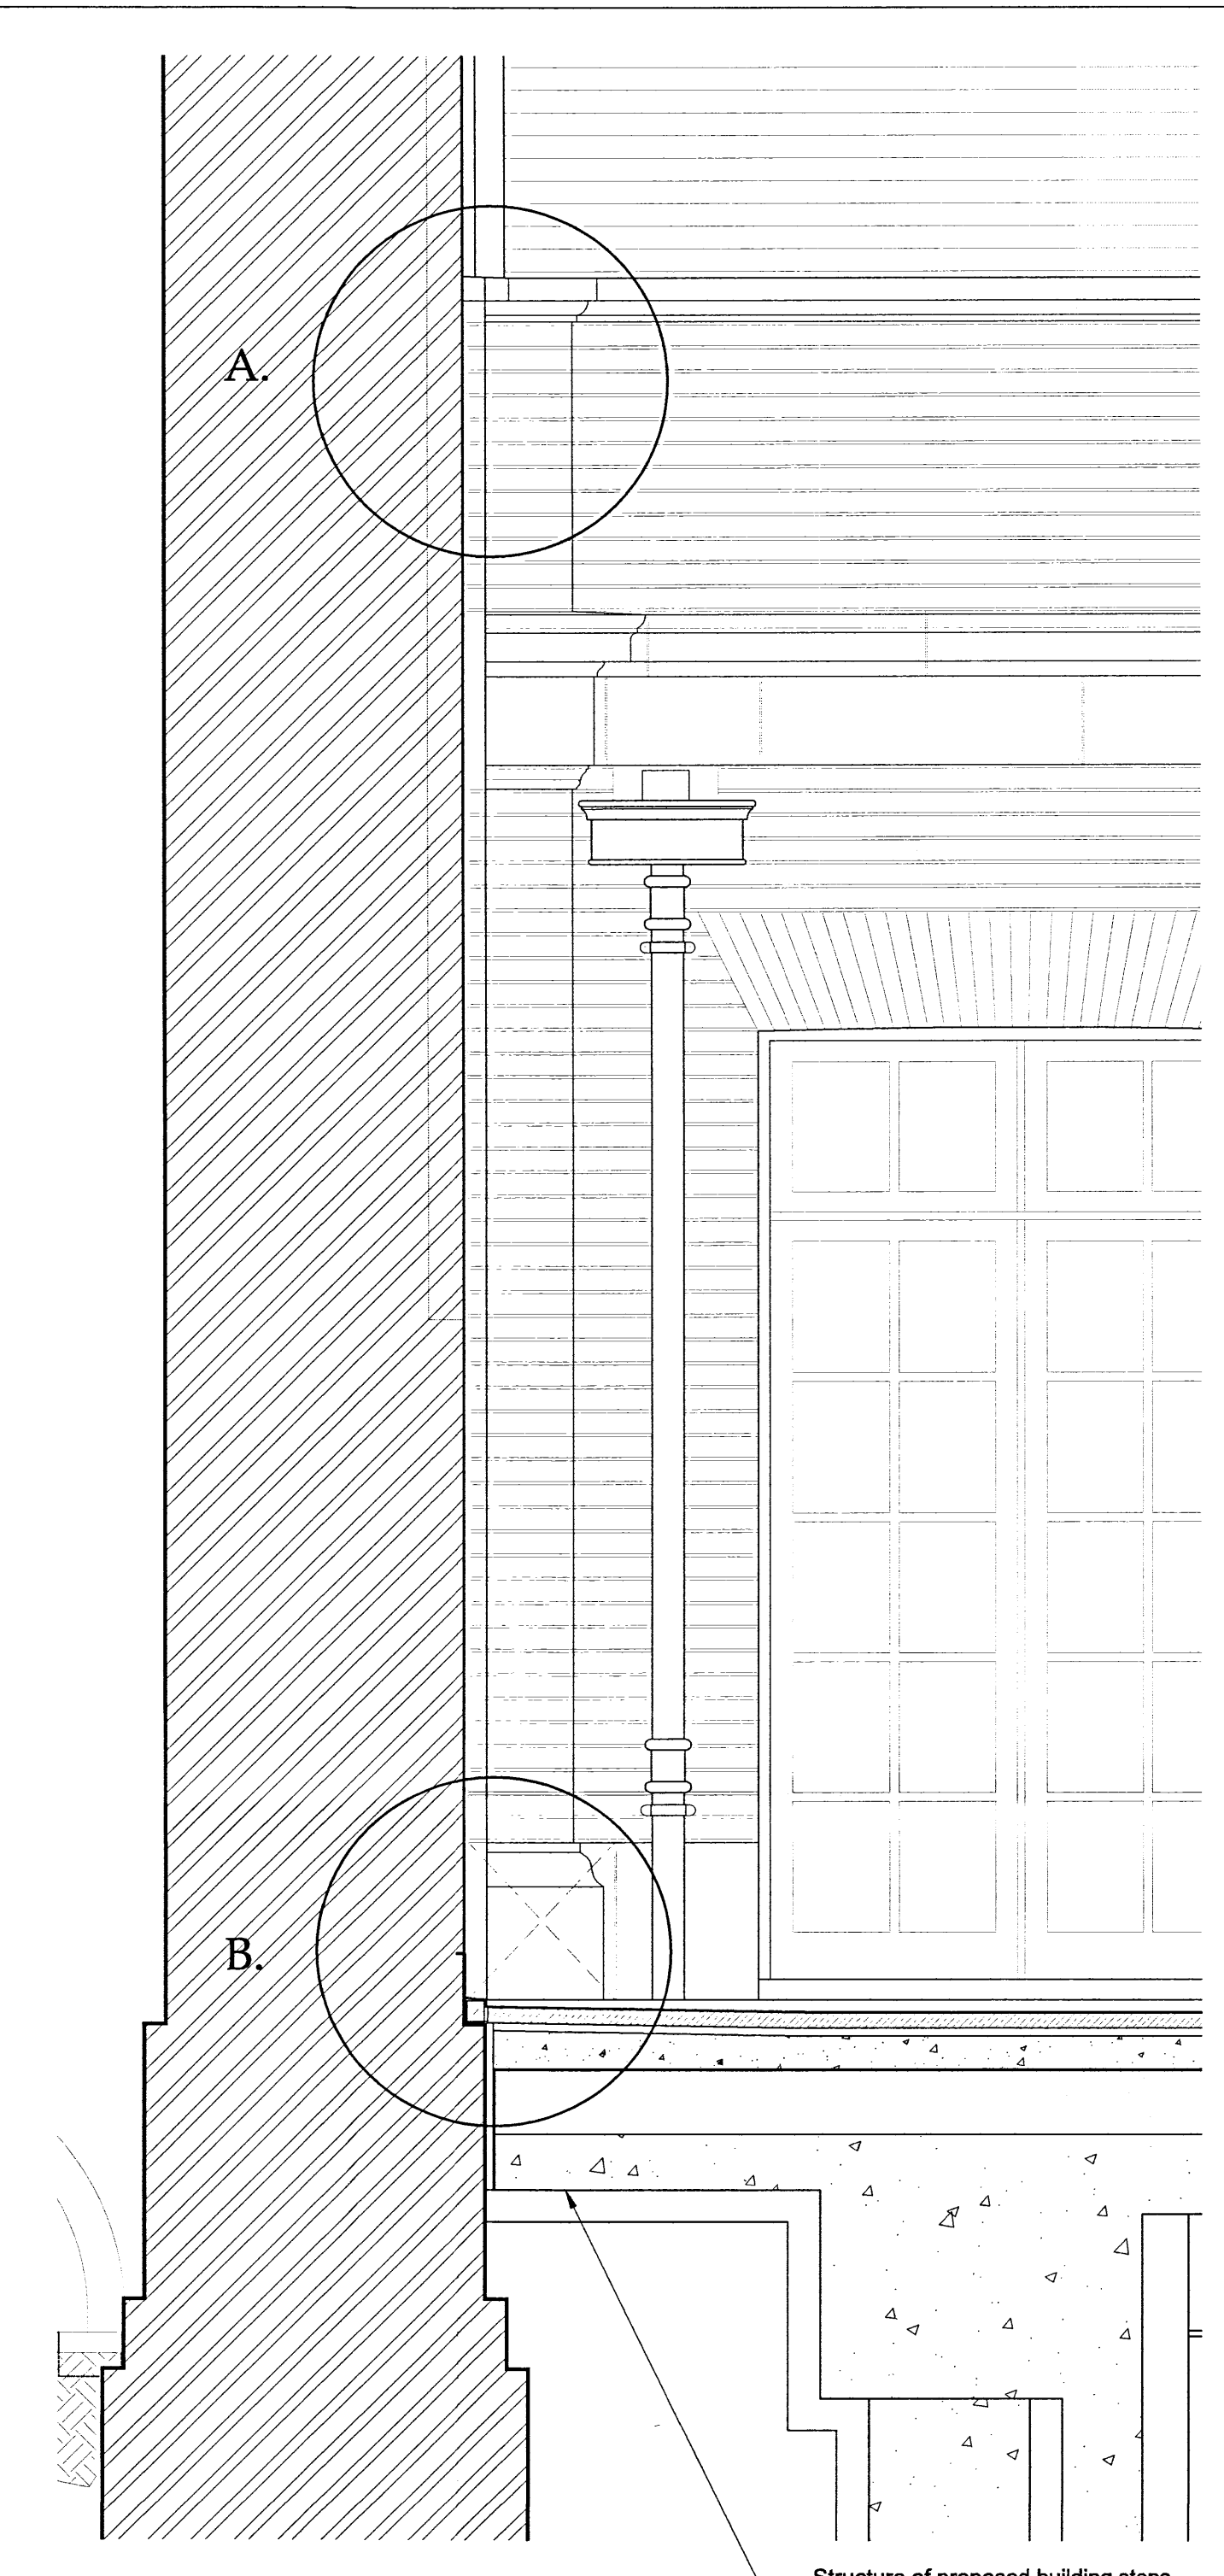

C. KEY TO DETAIL LOCATIONS.

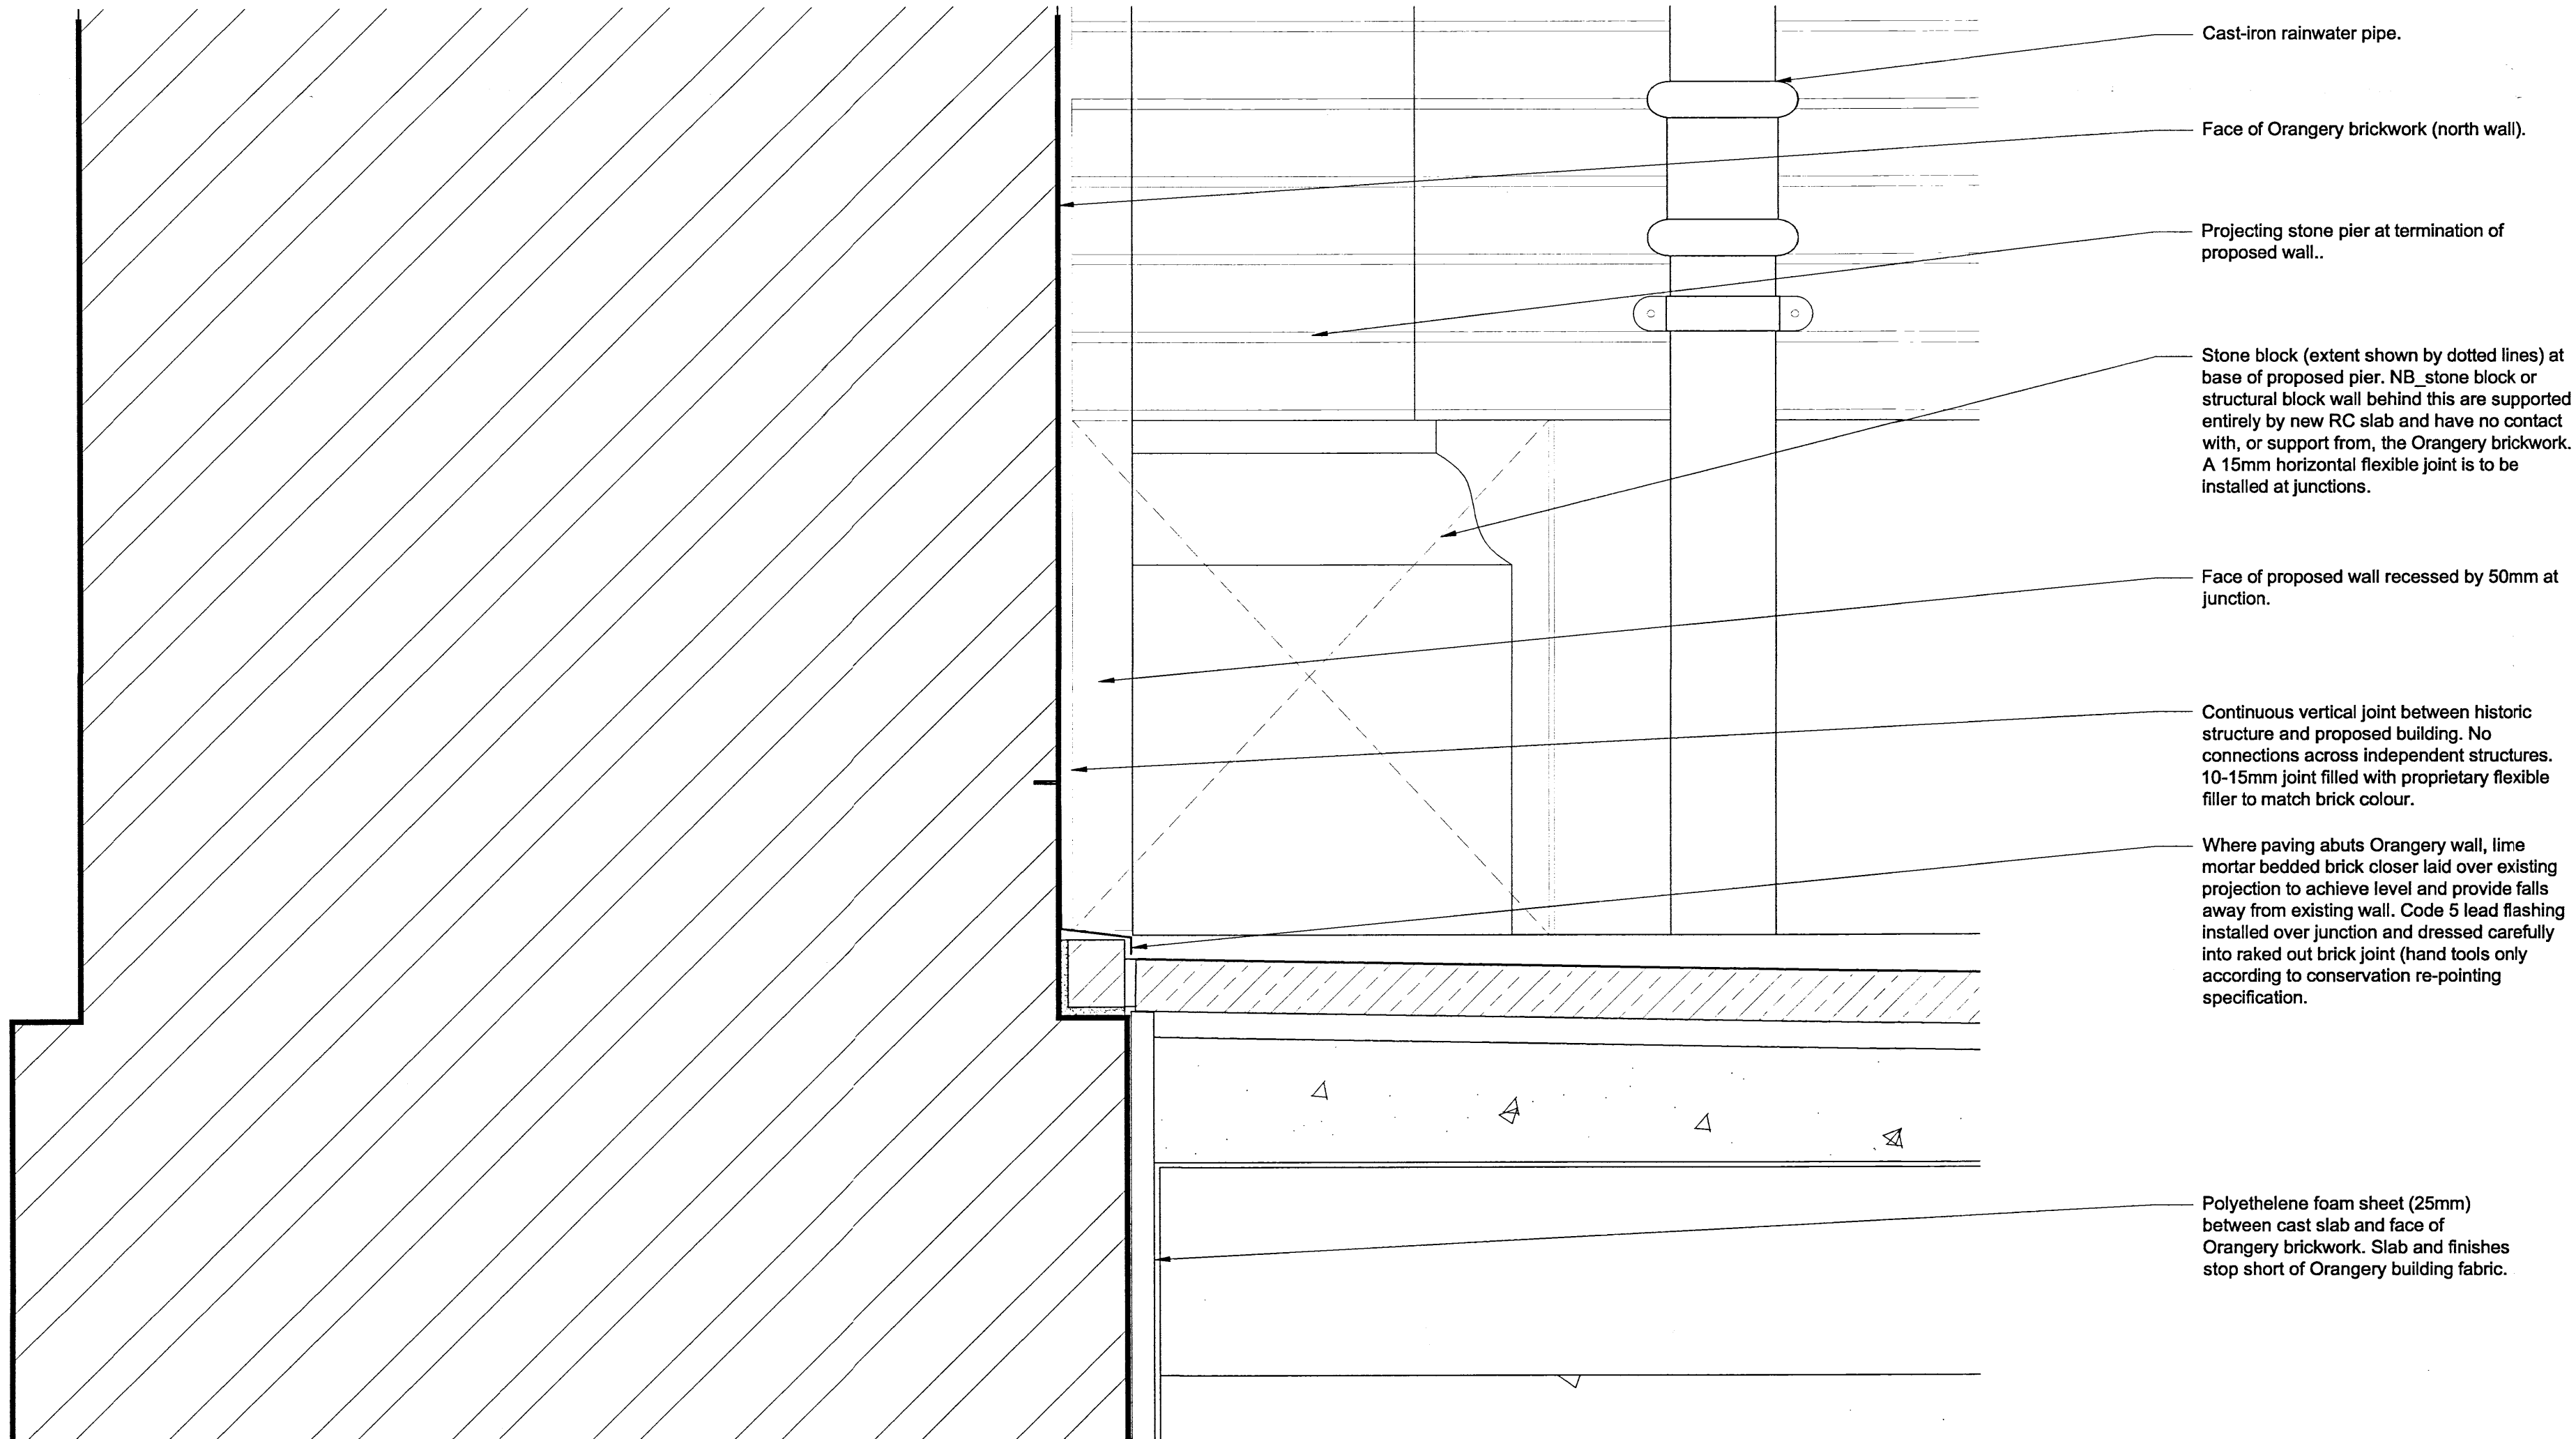

DETAIL B. SECTION THROUGH BASE OF ORANGERY WALL AT JUNCTION WITH NEW BUILDING (1:5)

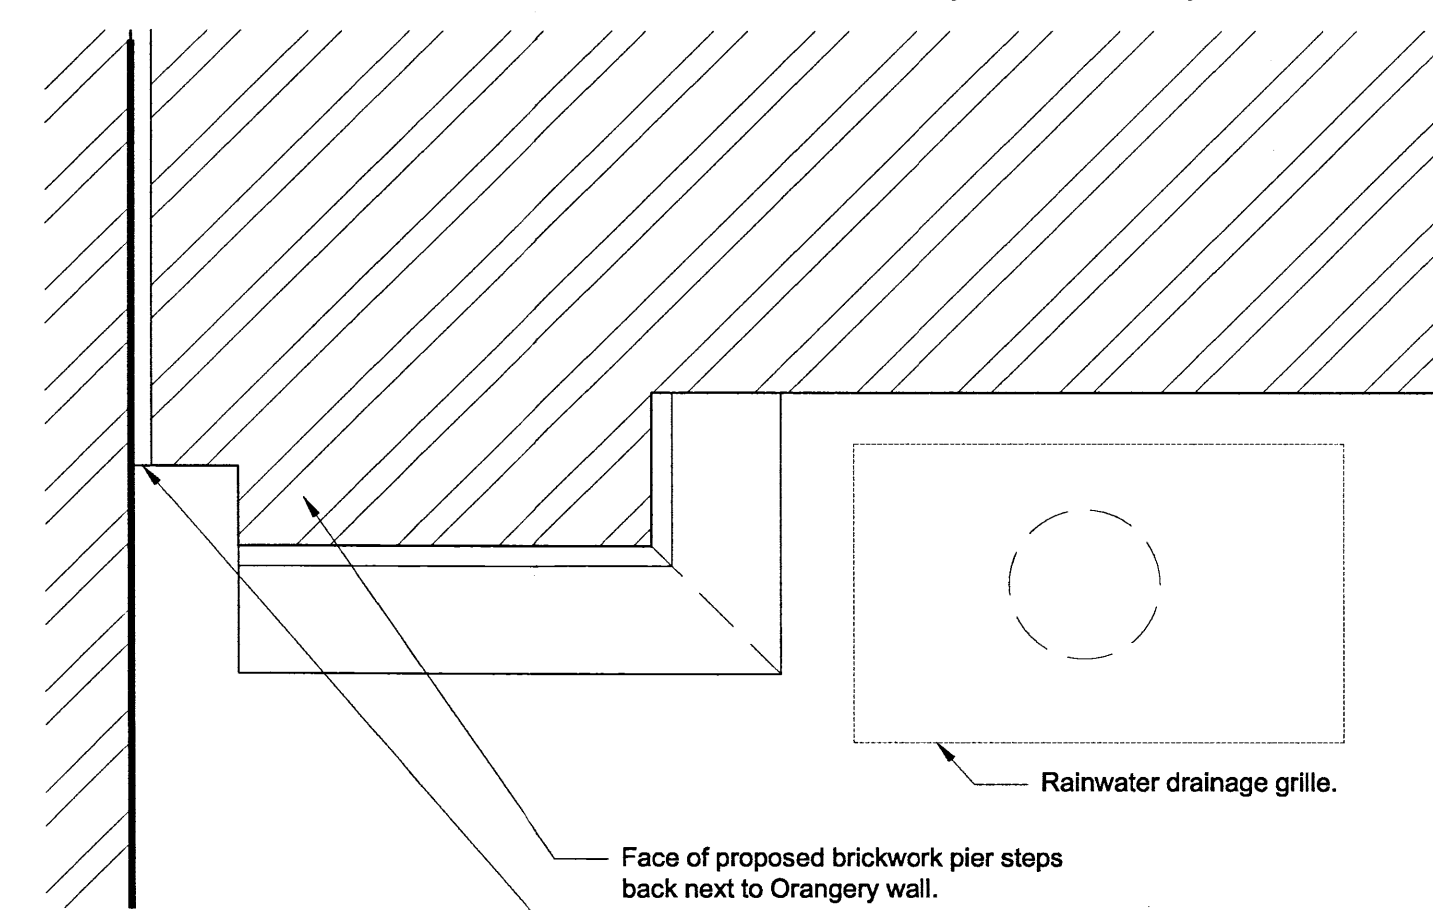

DETAIL B. PLAN_(1:5)

NOTES:

FOR BUILDING SECTION AND CONTEXT REFER TO DRAWING: KPO-PL-16.5_PROPOSED BUILDING SECTION E-E

EXD	MDC	HSS	HPD	HOE	Policy	Design	Team
Received RB/C Planning							
03 MAR 2017							
L.L.C. Jones							

STATUS: PLANNING

REV	DATE	AMENDMENT

CLIENT:
HISTORIC ROYAL PALACES

PROJECT:
KENSINGTON PALACE
ORANGERY YARD

LIAM O'CONNOR
ARCHITECTS
AND PLANNING CONSULTANTS

75 COWCROSS STREET
LONDON EC1M 6EL

TEL.NO: 0207 250 1983
FAX.NO: 0207 251 6310
E-MAIL: info@liamoconnor.com

DRAWING TITLE:
PROPOSED ORANGERY
BUILDING JUNCTIONS_2

SCALE: 1:10 & 1:5@A1	DATE: 16.12.16	DRAWN: CHECKED:
----------------------------	-------------------	--------------------

DRAWING NUMBER: KPO-PL-22.2	REVISION: *
--------------------------------	----------------