




PROPOSED ELEVATION OF SITE FROM EAST




PROPOSED ELEVATION OF SITE FROM WEST

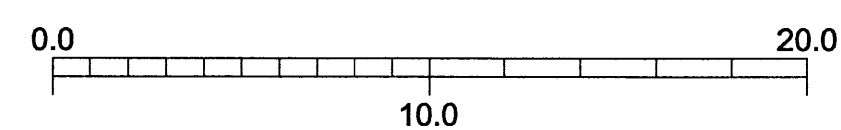

E/D	HDC	HSS	HPD	HOE	Policy	Design	Text
DC	Received RBKC Planning			Final	PID		
Ent	03 MAR 2017						
	Supp	No Obj	Flt	Obj			

NOTES:

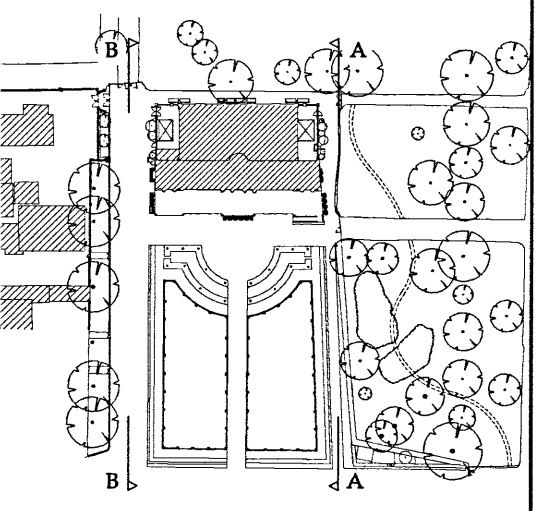

KEY PLAN

STATUS: PLANNING

REV	DATE	AMENDMENT

CLIENT:  
HISTORIC ROYAL PALACES

PROJECT:  
KENSINGTON PALACE  
ORANGERY YARD

LIAM O'CONNOR  
ARCHITECTS  
AND PLANNING CONSULTANTS

14-16 COWCROSS STREET  
LONDON EC1M 6DG

TEL.NO: 0207 250 1983  
FAX.NO: 0207 251 6310  
E-MAIL: info@liamoconnor.com

DRAWING TITLE:  
PROPOSED SITE ELEVATIONS,  
EAST & WEST

SCALE: 1:200 @ A1	DATE: 16.12.2016	DRAWN: CHECKED:
----------------------	---------------------	--------------------

DRAWING NUMBER: KPO-PL-13.2	REVISION: *
--------------------------------	----------------