





PROPOSED ELEVATION OF SITE FROM EAST



PROPOSED ELEVATION OF SITE FROM WEST

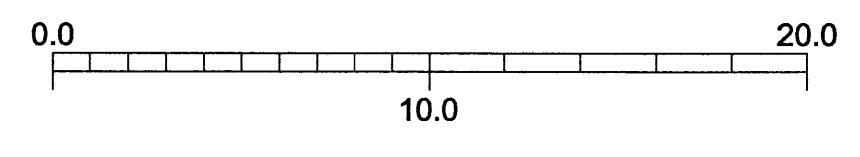

E/D	HDC	HSS	HPD	HOE	Policy	Design	Text
DC	Received RBKC Planning			Final	PID		
Ent	03 MAR 2017						
	Supp	No Obj	Flt	Obj			

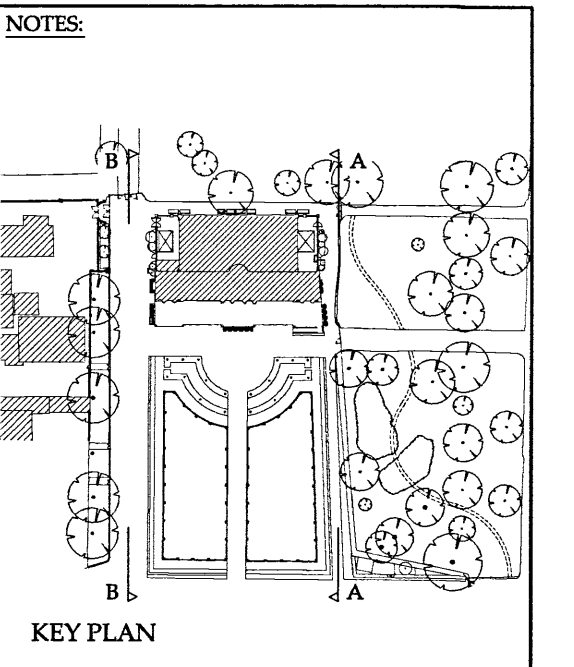

STATUS: PLANNING

REV	DATE	AMENDMENT

CLIENT:
HISTORIC ROYAL PALACES

PROJECT:
KENSINGTON PALACE
ORANGERY YARD

LIAM O'CONNOR
ARCHITECTS
AND PLANNING CONSULTANTS

14-16 COWCROSS STREET
LONDON EC1M 6DG

TEL.NO: 0207 250 1983
FAX.NO: 0207 251 6310
E-MAIL: info@liamoconnor.com

DRAWING TITLE:
PROPOSED SITE ELEVATIONS,
EAST & WEST

SCALE: 1:200 @ A1	DATE: 16.12.2016	DRAWN: CHECKED:
----------------------	---------------------	--------------------

DRAWING NUMBER: KPO-PL-13.2	REVISION: *
--------------------------------	----------------