


DETAIL FROM PLAN BY
 CHARLES BRIDGEMAN, c. 1733
 [The Huntington Library, San Marino,
 California, ref. ST MAP 147]


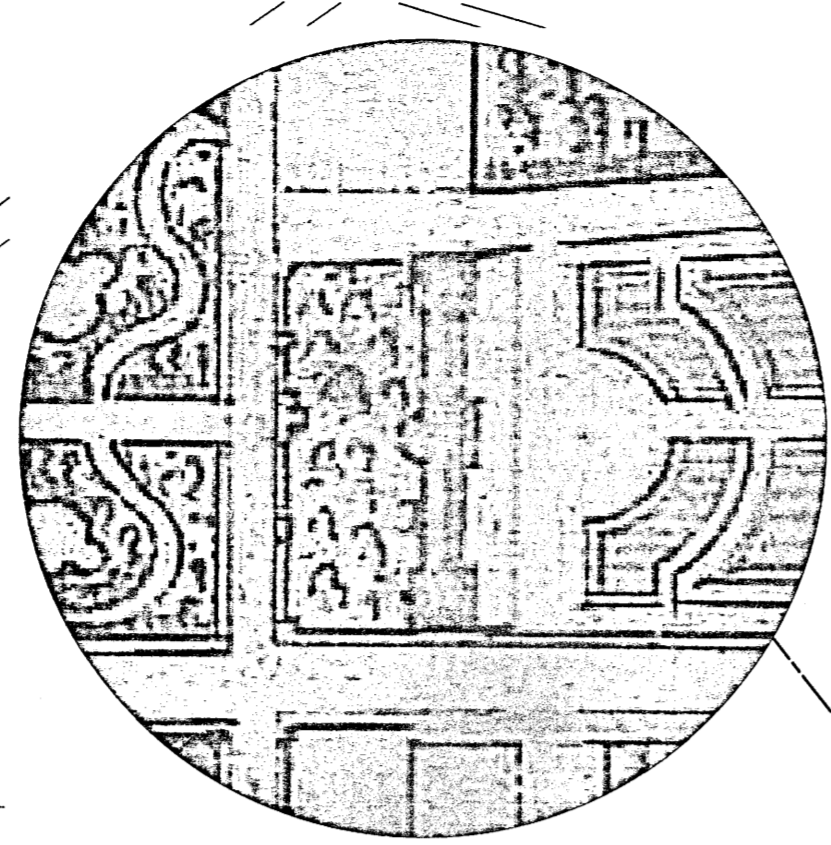


KENSINGTON GARDENS

KENSINGTON PALACE

KENSINGTON PALACE GARDENS

BAYSWATER ROAD

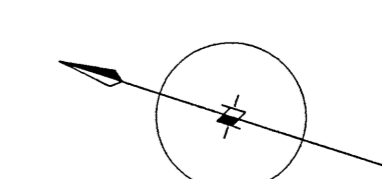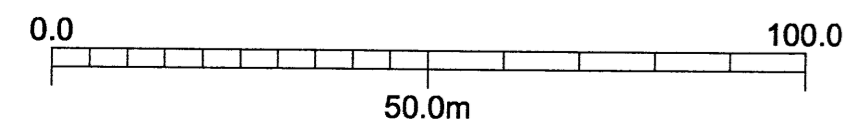

EXC	HDC	HSS	SPM	WGE	PROJ	DRG	TRM
DC		Resc	MSK	PL	MS	PL	PLG
Ent							
30 cm							
03 MAR 2017							

STATUS: PLANNING

REV DATE AMENDMENT

CLIENT: HISTORIC ROYAL PALACES

PROJECT: KENSINGTON PALACE ORANGERY YARD

LIAM O'CONNOR ARCHITECTS AND PLANNING CONSULTANTS

75 COWCROSS STREET LONDON EC1M 6EL

TEL.NO: 0207 250 1983 FAX.NO: 0207 251 6310 E-MAIL: info@liamconnor.com

DRAWING TITLE: PROPOSED SITE CONTEXT PLAN

SCALE: 1:1000 @ A1 1:2000 @ A3 DATE: 16.12.2016 DRAWN: CHECKED:

DRAWING NUMBER: KPO / PL / 11.1 REVISION: *