


DETAIL FROM PLAN BY
 CHARLES BRIDGEMAN, c. 1733
 [The Huntington Library, San Marino,
 California, ref. ST MAP 147]


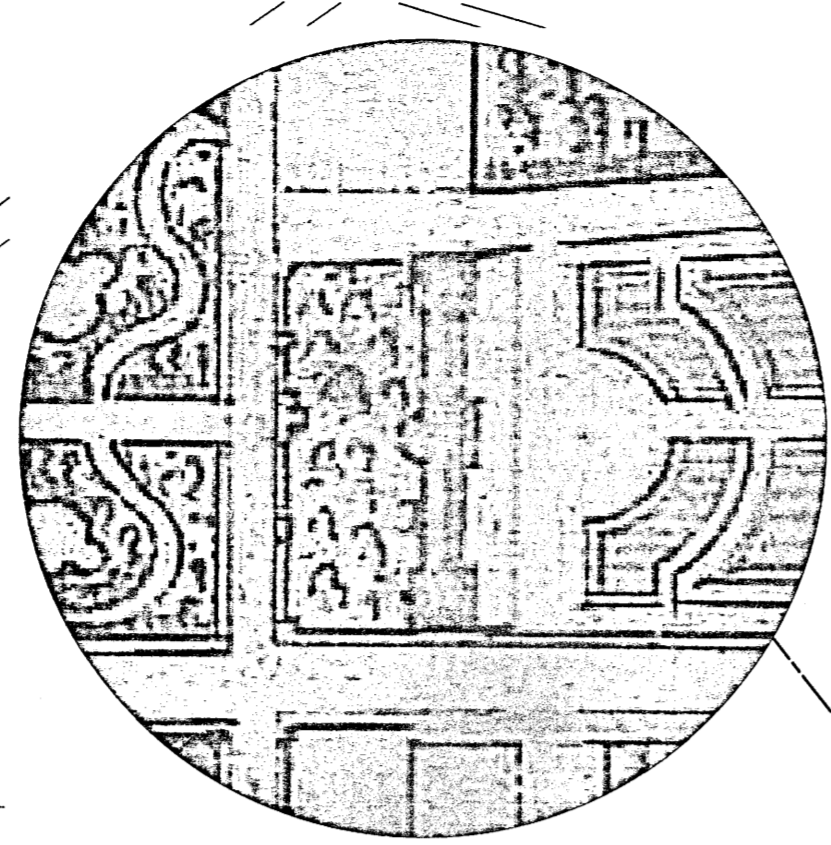


KENSINGTON GARDENS

KENSINGTON PALACE

KENSINGTON PALACE GARDENS

BAYSWATER ROAD

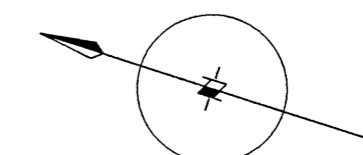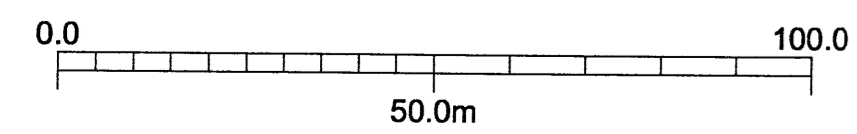

EXC	HCC	HSS	SYM	WGE	PROJ	CHK	TRM
DC		RECD	RECD	PLN	APR	PLG	
Ent							
30 cm							
03 MAR 2017							

STATUS: PLANNING

REV DATE AMENDMENT

CLIENT: HISTORIC ROYAL PALACES

PROJECT: KENSINGTON PALACE ORANGERY YARD

LIAM O'CONNOR ARCHITECTS AND PLANNING CONSULTANTS

75 COWCROSS STREET LONDON EC1M 6EL

TEL.NO: 0207 250 1983 FAX.NO: 0207 251 6310

E-MAIL: info@liamconnor.com

DRAWING TITLE: PROPOSED SITE CONTEXT PLAN

SCALE: 1:1000 @ A1 1:2000 @ A3 DATE: 16.12.2016 DRAWN: CHECKED:

DRAWING NUMBER: KPO / PL / 11.1 REVISION: *