

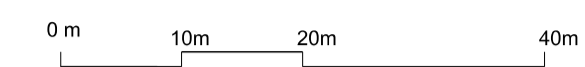


Copyright Cousins & Cousins Architects.  
 No implied license exists. This drawing should not be used to calculate areas for the purposes of valuation. All dimensions be checked on site by the contractor and such dimensions to be their responsibility. Do not scale drawings.  
 All work must comply with relevant British Standards and Building Regulations requirements. Drawing errors and omissions to be reported to the architect.

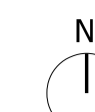

**Key**

Site Boundary

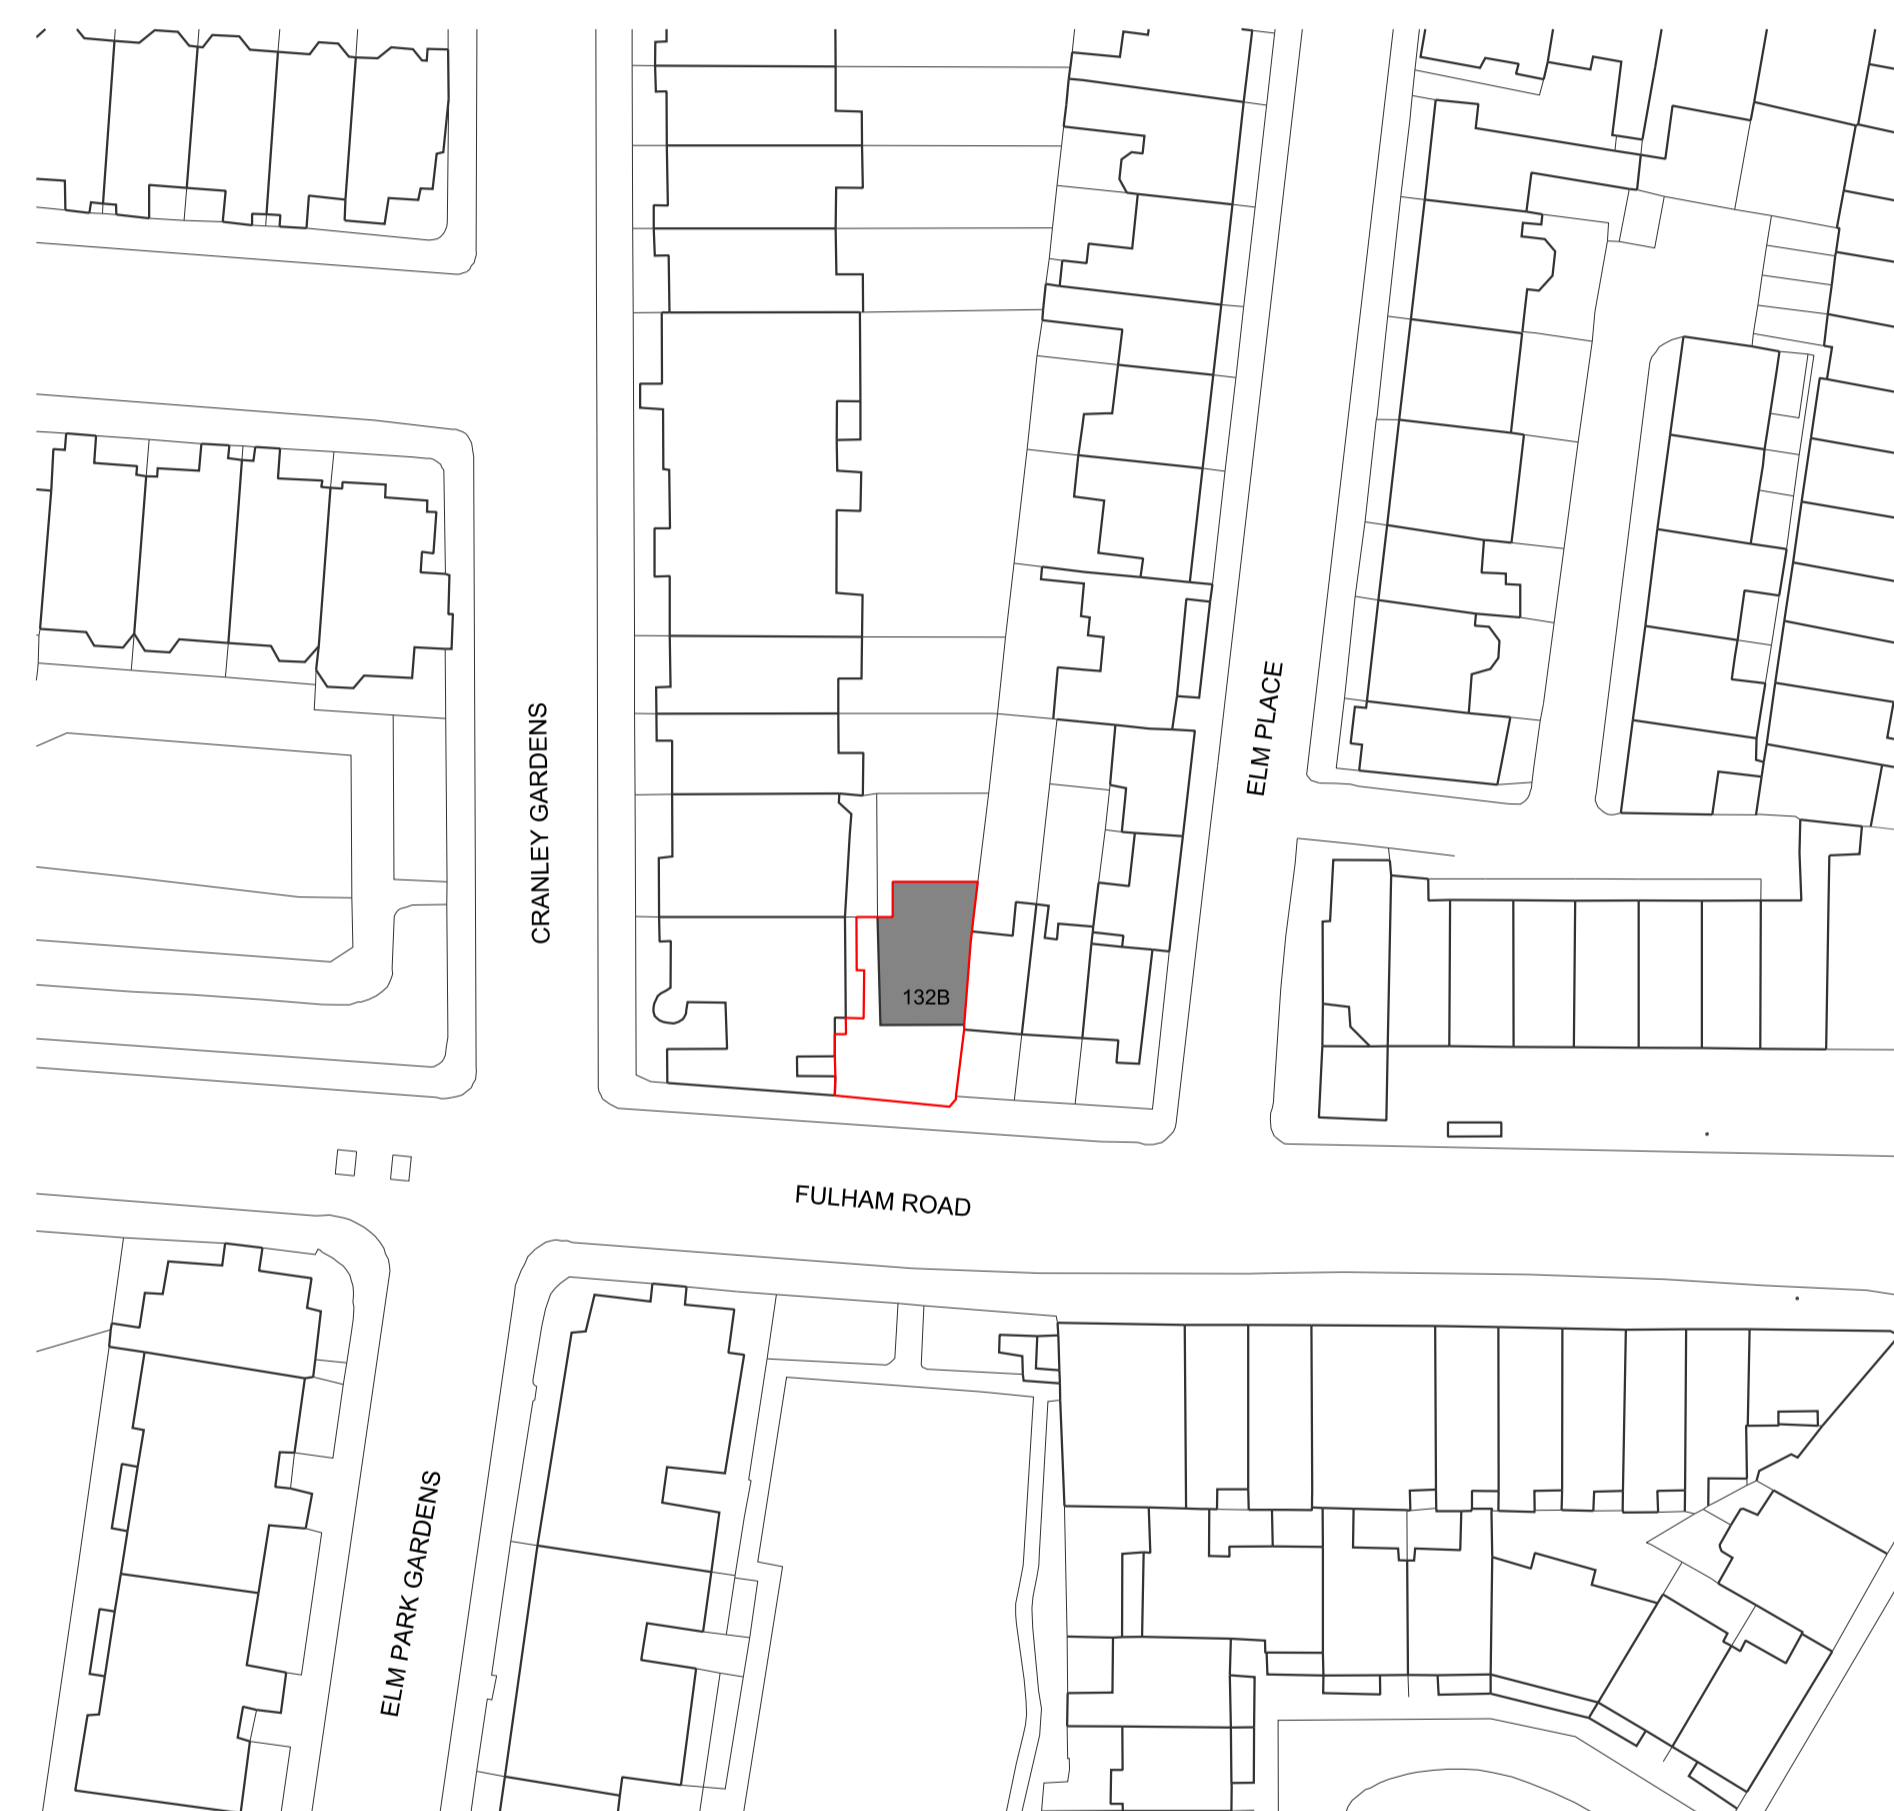

**PLANNING**

Rev	Date	Description
Project		
<b>132B Fulham Road</b>		
Project No		
<b>15011</b>		
Client		
Private		
Date		
May 2015		
Scale		
1:1250 @ A3 / 1:625 @ A1		
Drawing Title:		
<b>Site Location</b>		

Drawing No.	<b>P_000</b>	Rev.
Drawn	Approved	Signed
RD	BC	

**cousins** 125-133 Camden High Street London NW1 7JR T. 020 7482 4009 info@cousinsandcousins.com www.cousinsandcousins.com