




TREVOR LANYON ARCHITECTS
 Geneva House
 89 Braxhall Road
 London SE6 6QU
 tlanon@trevorlanyon.co.uk
 www.trevorlanyon.co.uk
 T +44(0)20 7727 6181
 F +44(0)20 7328 0348

CLIENT
 RAB PENSION TRUST


- TREVOR LANYON ARCHITECTS**
1. Do not scale off this drawing, use listed dimensions with all dimensions and levels to be obtained on site. Consultant under no circumstances is to be held liable for any errors or omissions in this drawing and its contents and its use is at the user's sole risk.
 2. This drawing is for use only for the purposes indicated.
 3. The drawing is to be used in conjunction with appropriate contracts and specifications before proceeding with construction. The user must ensure that all applicable building regulations and statutory provisions are fully observed.
 4. This drawing is copyright and with the consent of T.L.A. and may not be copied, altered or reproduced in any way or used for any other purpose without the written consent of T.L.A.
 5. The user must ensure that all dimensions and levels are obtained on site and are in accordance with the requirements specified by an independent surveyor.
 6. The dimensions shown on this drawing have been based on the measurements provided by an independent surveyor.
 7. Samples to be provided by each contractor for T.L.A. approval.
 8. T.L.A. is not responsible for design and construction errors.

PROPOSED

SPECIFIC NOTES

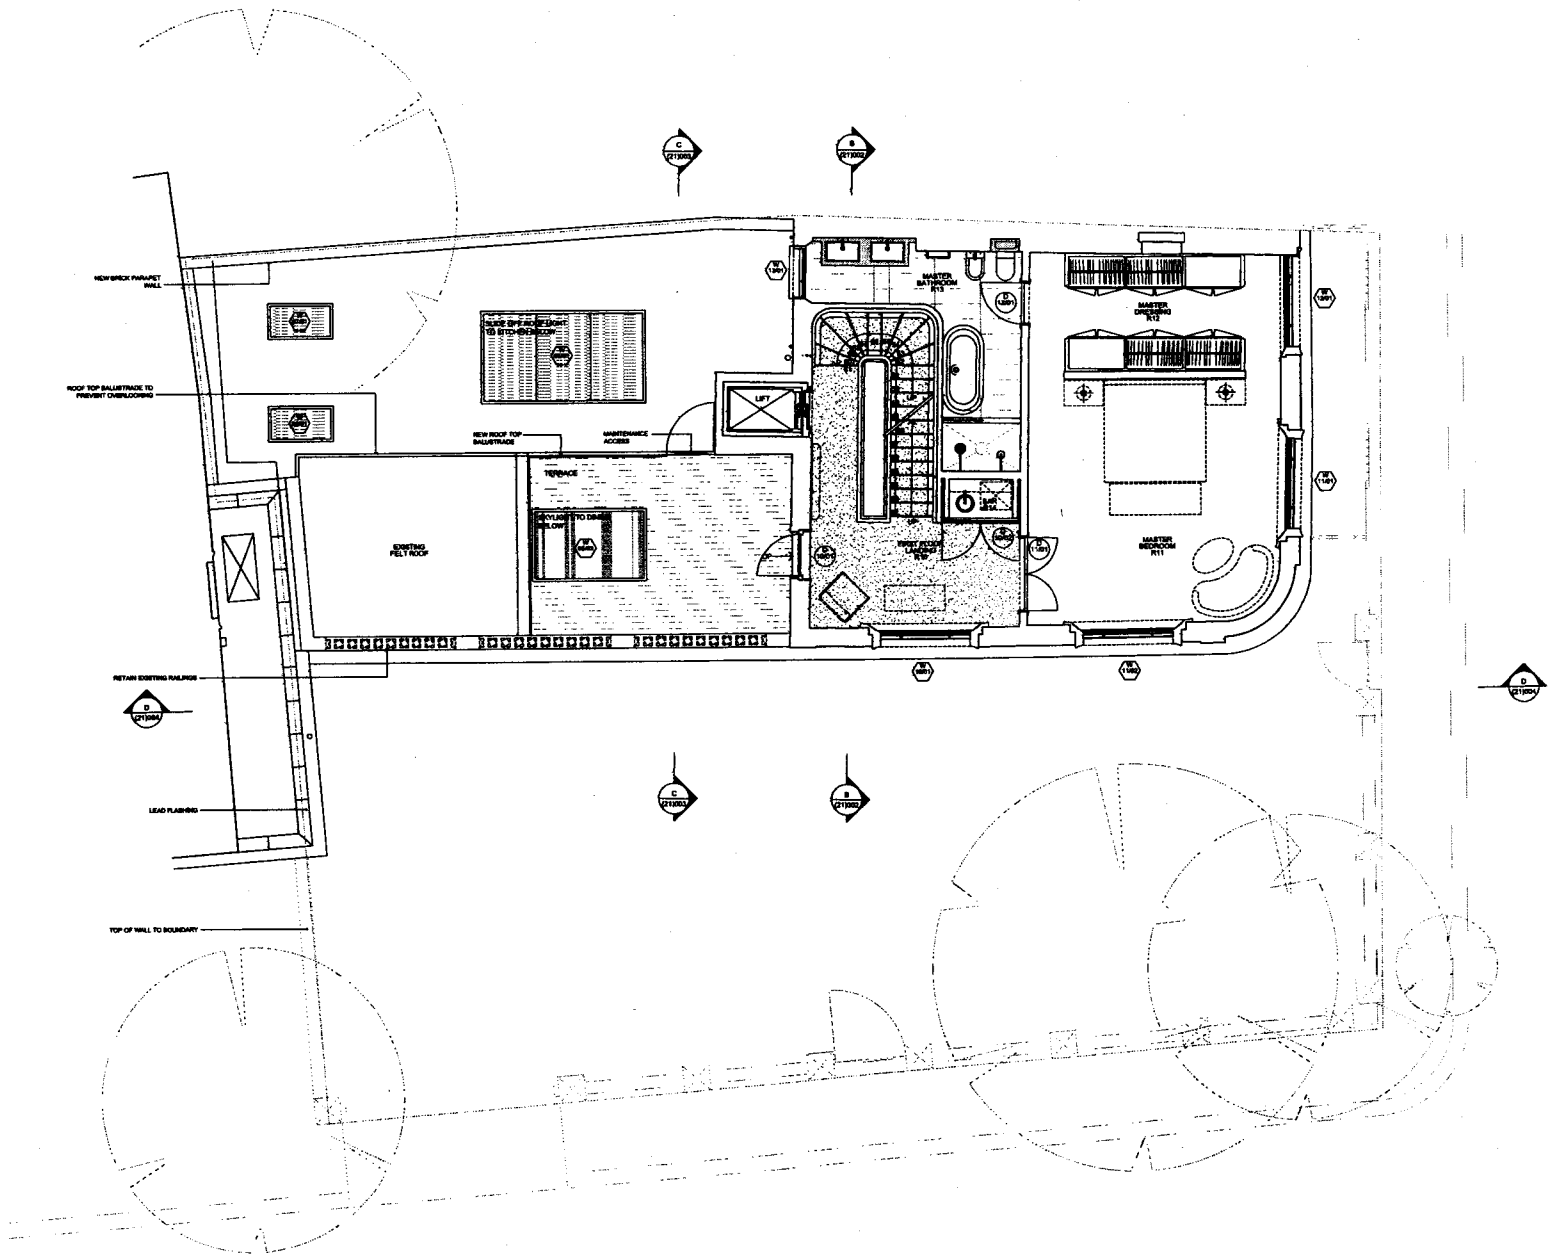

PROPOSED FIRST FLOOR PLAN - 1:50 @ A1 & 1:100 @ A3

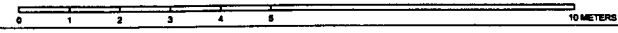

| | | | | |
|----------------------------------|------------------------|-------------|--------|-----|
| NO. | DATE | DESCRIPTION | BY | CHK |
| | | | | |
| PROJECT | | | | |
| 9 PHENE STREET LONDON SW3 5NY | | | | |
| TITLE | | | | |
| PROPOSED FIRST FLOOR PLAN | | | | |
| STATUS | PLANNING | DESIGNED BY | T.L.A. | |
| SCALE | 1:50 @ A1 & 1:100 @ A3 | DRAWN BY | T.L.A. | |
| DATE | DECEMBER 2011 | DATE | 002 | PL |
| PROJECT NO. | 822 | (20) | | |


CLIENT
RAB PENSION TRUST

TREVOR LAWRY ARCHITECTS

- Do not scale off this drawing, use Super dimensions only. All dimensions and levels to be checked on site. Contractor under independent supervision is obliged to promptly report all errors, omissions and variations to TLA.
- Issued only for purposes indicated.
- This drawing is to be used in conjunction with structural drawings and specifications before proceeding with work. It is not intended to be used for any other purpose, compliance with local and statutory building regulations and technical standards.
- This drawing is copyright and with consent of TLA and may not be copied, altered or reproduced in any way or passed to a third party without our written consent.
- The main contractor should co-ordinate with the structural engineer under the CDM regulations.
- The dimensions shown on this drawing have been based on the measurements provided by an independent survey company.
- Changes to be indicated by mark outside for TLA approval.
- TLA is not aware of drainage and rain water to be carried.

PROPOSED

SPECIFIC NOTES

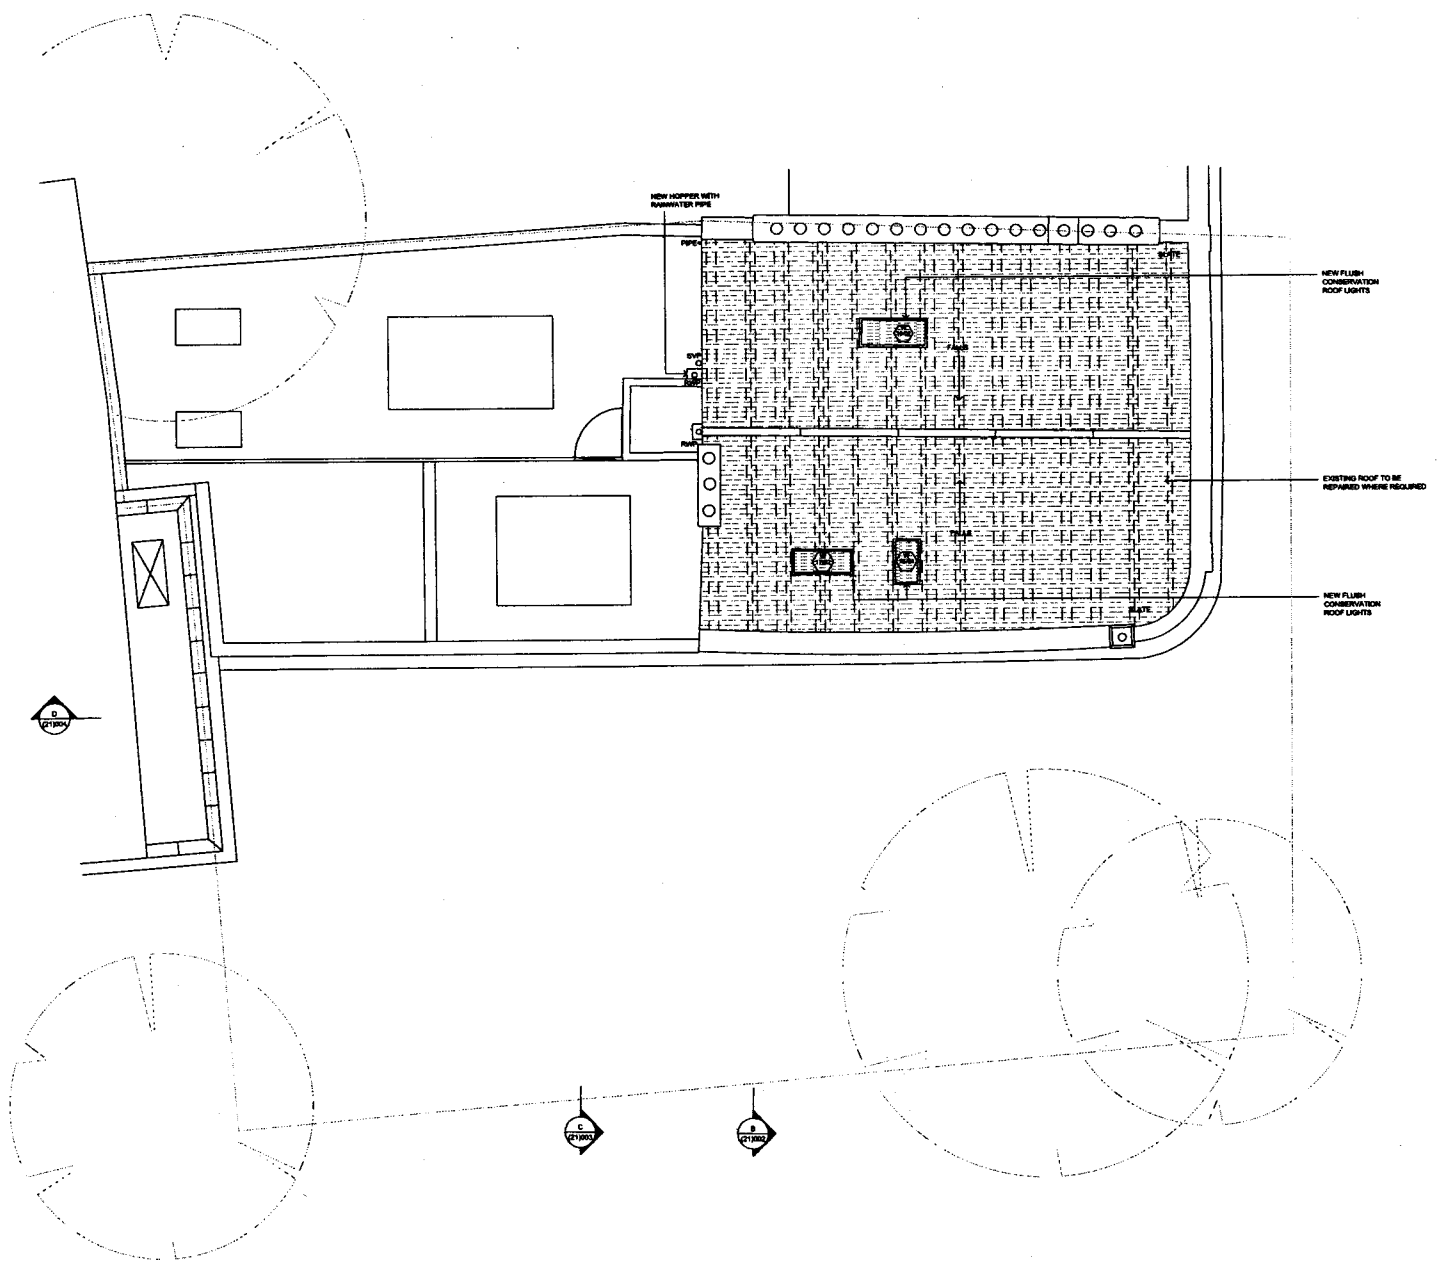

| NO. | DATE | DESCRIPTION | BY | CHKD |
|-----|------|-------------|----|------|
| | | | | |
| | | | | |
| | | | | |

ADDRESS
**9 PHENE STREET
 LONDON SW3 5NY**

TITLE
PROPOSED ROOF PLAN

| | | | |
|-------------|-----------|-------------|-----|
| STATUS | PLANNING | DESIGNED BY | RLJ |
| SCALE | 1:50 @ A1 | CHECKED BY | |
| DATE | JULY 2011 | DATE | |
| PROJECT NO. | 822 (20) | | |

TREVOR | LAHRY ARCHITECTS


garniers house
 99 bratchell road
 london SE28 5DU
 design@trevorlahry.co.uk
 www.trevorlahry.co.uk
 T +44(0)20 7737 6181
 F +44(0)20 7326 0348

CLIENT
RAB PENSION TRUST

- TREVOR LAHRY ARCHITECTS
1. Do not modify any existing, and special attention shall be given to any listed building or other structures and their contents to be retained. The Client shall be responsible for obtaining all necessary consents from the relevant authorities and for any other matters.
 2. Issues only for purposes indicated.
 3. This drawing is to be used in conjunction with the appropriate drawings and specifications before commencing any work. All conditions indicated on the relevant TLA drawings shall apply and shall not be subject to any other conditions.
 4. The drawing is copyright and with authority of TLA and may not be copied, altered or reproduced in any way or used for any other purpose without the written consent of TLA.
 5. The work indicated should be carried out in accordance with the relevant regulations under the CDM regulations.
 6. The drawings shown on this drawing have been based on the information provided by the Client and on the site survey.
 7. Approval to be provided by each authority for TLA approval.
 8. TLA is not responsible for any other matters.

PROPOSED

SPECIFIC NOTES

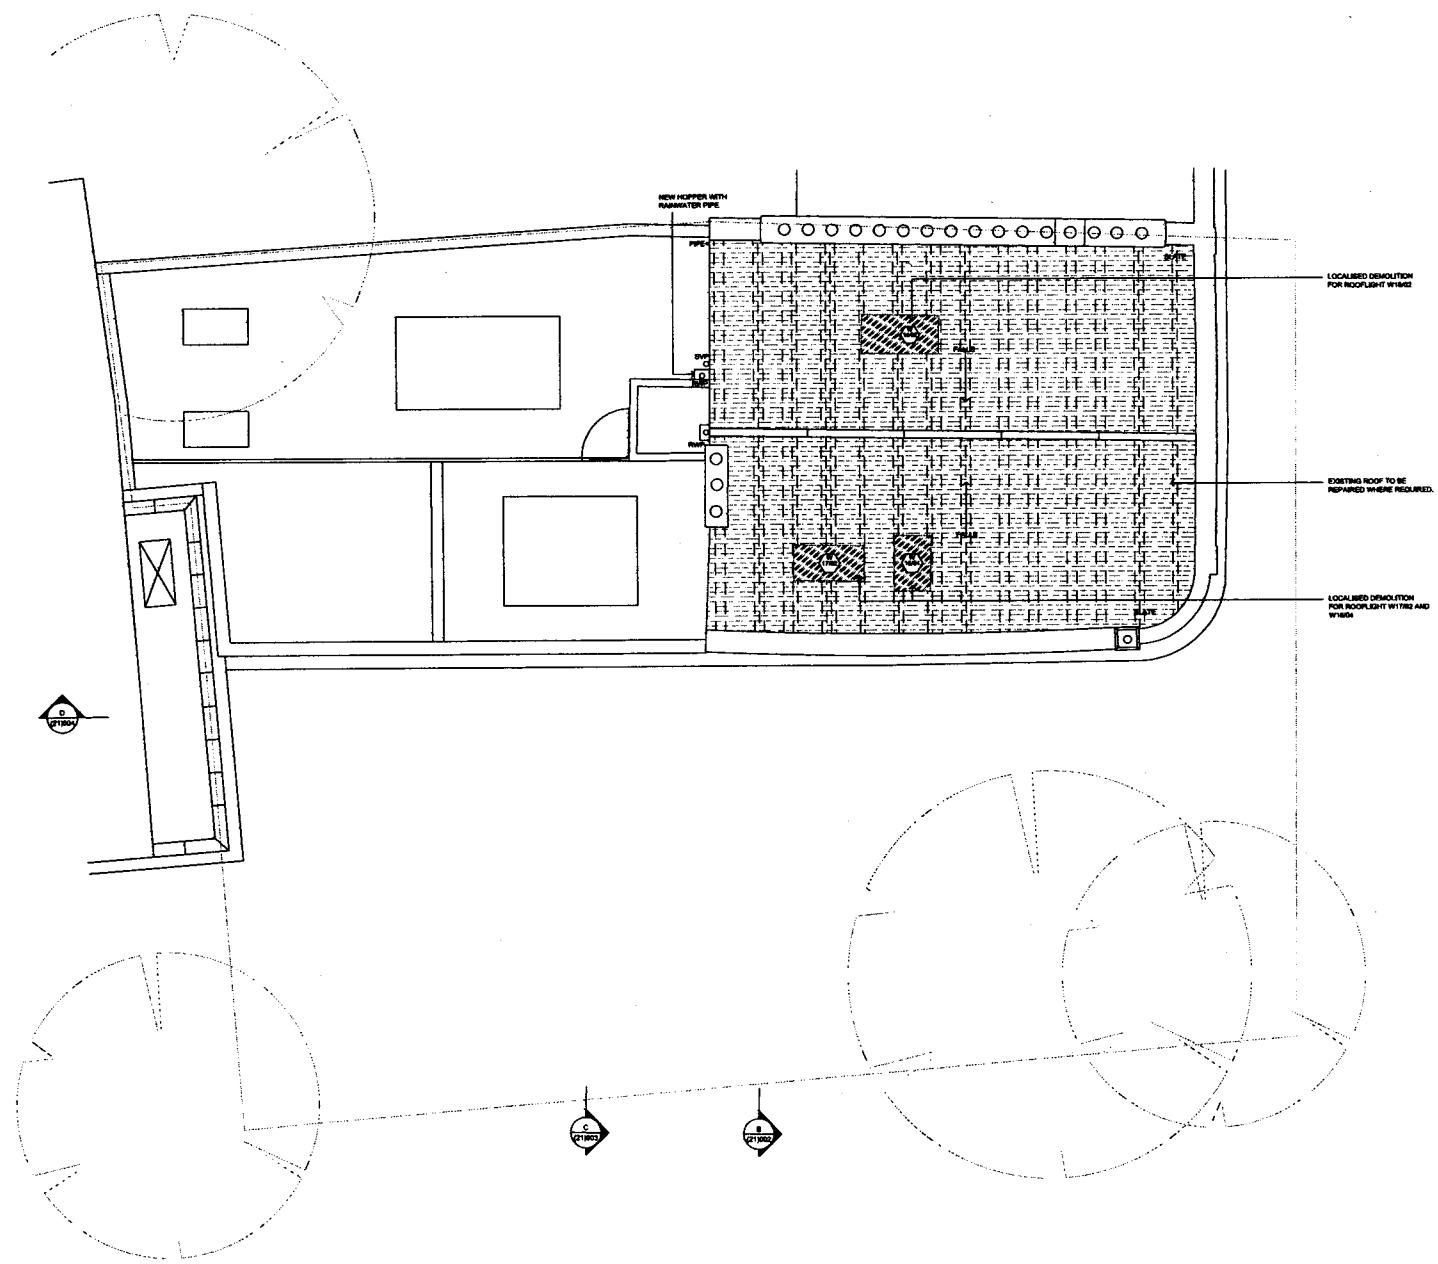


ROOF DEMOLITION PLAN - SCALE 1:50 @ A1 & 1:100 @ A3

| REV | DATE | DESCRIPTION | BY | CHK |
|-----|------|-------------|----|-----|
| | | | | |
| | | | | |
| | | | | |

ADDRESS
**9 PHENE STREET
 LONDON SW3 5NY**

TITLE
**ROOF DEMOLITION
 PLAN**

| | | |
|---------|---------------|-------------------|
| STATUS | PLANNING | DRWN BY TJL |
| SCALE | 1:50@A1 | CHECKED BY TJL |
| DATE | DECEMBER 2011 | DATE 001 |
| PROJECT | S22 (S) | DATE 001 |

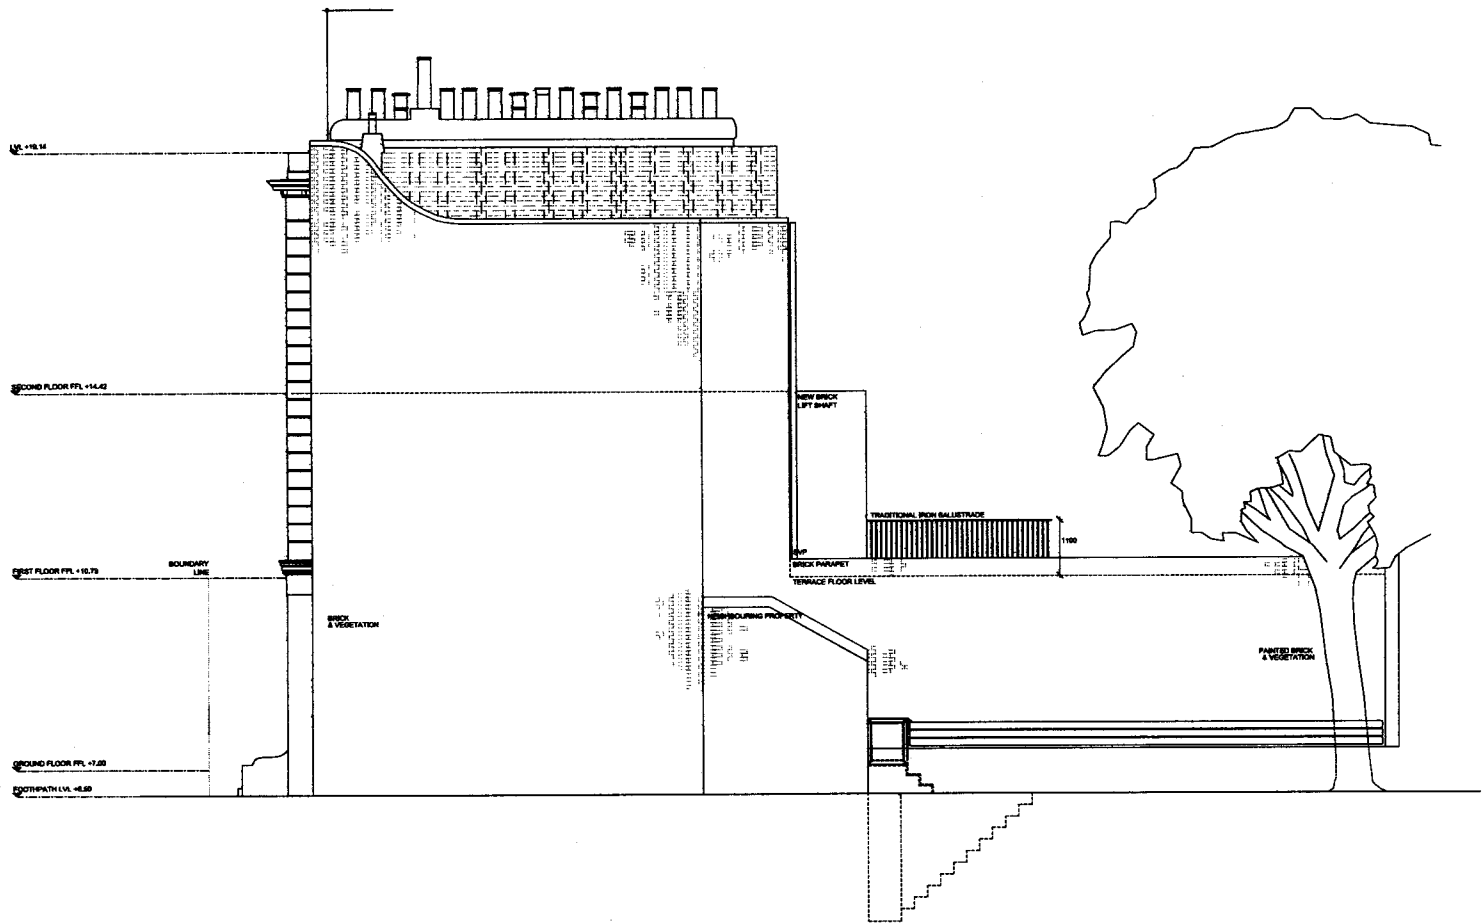

TREVOR | LAWRY ARCHITECTS
 gareth@tlaa.co.uk
 99 branchfield road
 london SE5 8QU
 taylor@tlaa.co.uk
 www.tlaa.co.uk
 T +44(0)20 7737 6181
 F +44(0)20 7326 0340

- CLIENT**
 RAB PENSION TRUST
- TREVOR LAWRY ARCHITECTS**
1. Do not scale off this drawing, use figures wherever possible. All dimensions are given in millimetres unless otherwise stated. All dimensions are to be taken to the centre of lines unless otherwise stated. All dimensions are to be taken to the centre of lines unless otherwise stated.
 2. Issues only for project reference.
 3. This drawing is to be read in conjunction with the drawings and specifications before proceeding with work. All dimensions are to be taken to the centre of lines unless otherwise stated.
 4. The drawing is supplied with a copy of TLA and may not be copied, altered or reproduced in any way or for any other purpose without the written consent of TLA.
 5. The work undertaken should be consistent with the statutory obligations under the CDM regulations.
 6. The drawings shown on this drawing have been based on the information provided by an independent survey company.
 7. Nothing is to be protected by patent or trademark.
 8. TLA is not responsible for design and construction details.

PROPOSED

Specific Notes:

| NO. | REVISION | PLANNED BY | DATE |
|-----|----------|------------|------|
| | | | |
| | | | |
| | | | |

| | | | |
|--------------|-------------------------------|-------|------------------------|
| PROJECT NO. | 822 | DATE | DECEMBER 2011 |
| PROJECT NAME | 9 PHENE STREET LONDON SW3 5NY | SCALE | 1:50 @ A1 & 1:100 @ A3 |
| PROJECT NO. | 007 | DATE | DECEMBER 2011 |
| PROJECT NAME | 9 PHENE STREET LONDON SW3 5NY | SCALE | 1:50 @ A1 & 1:100 @ A3 |
| PROJECT NO. | 007 | DATE | DECEMBER 2011 |
| PROJECT NAME | 9 PHENE STREET LONDON SW3 5NY | SCALE | 1:50 @ A1 & 1:100 @ A3 |

PROPOSED NORTH EAST ELEVATION - SCALE 1:50 @ A1 & 1:100 @ A3

