



Client name:  
Historic Royal Palaces  
Project name:  
Temporary Orangery  
Project address:  
London


WBS -  
contract -

drawing information:  
NL161230- 001 D  
presentation  
02.02.2017 D  
22.12.2016  
Alicia Heins  
units: mm  
size: A3  
scale:

[www.deboer.com](http://www.deboer.com)

© De Boer Structures B.V. - This drawing is property of De Boer Structures B.V. Copyright is reserved by them and the drawing is issued on the condition that is not used, copied, reproduced, retained or disclosed either wholly or in part, by or to any unauthorised persons, without previous consent in writing of De Boer Structures B.V. - CAD drawing: DO NOT scale

APPROVED:

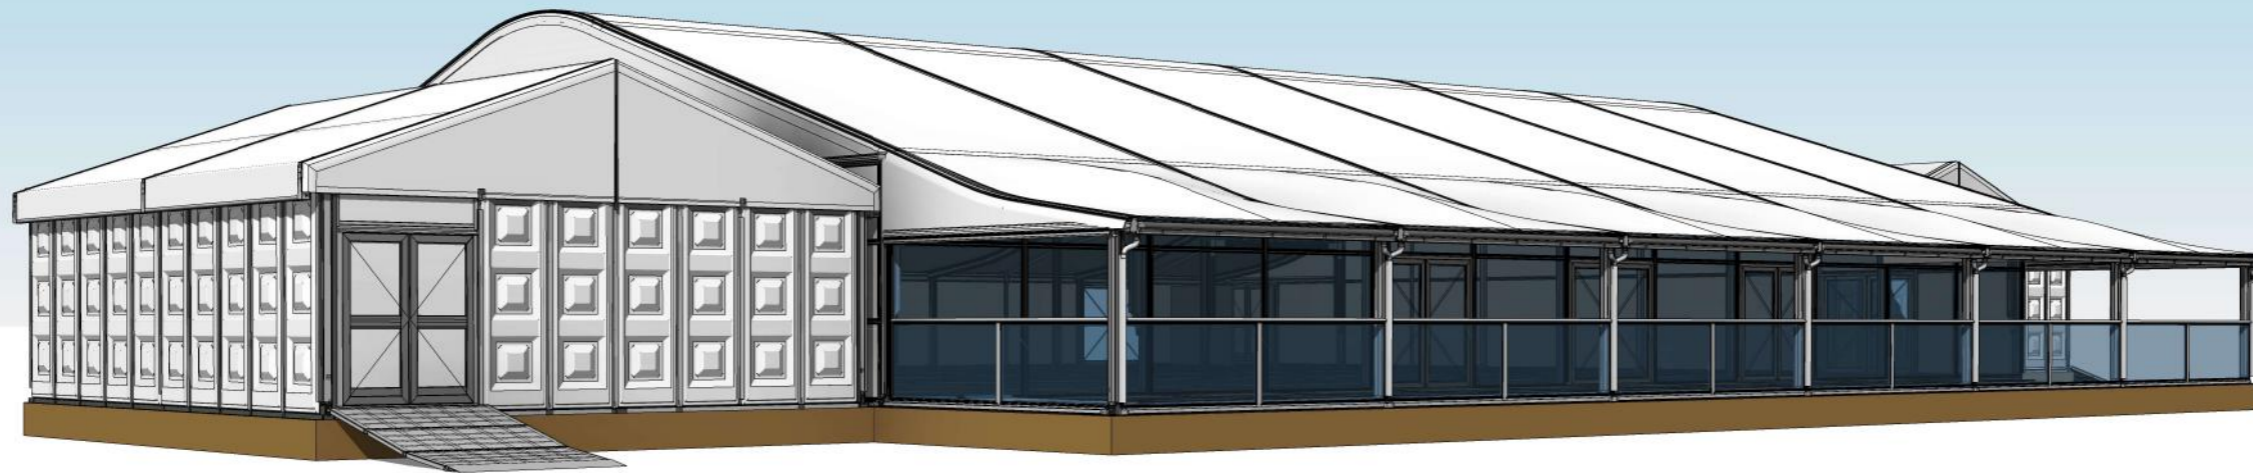



Client name:  
Historic Royal Palaces  
Project name:  
Temporary Orangery  
Project address:  
London

WBS -  
contract -

drawing information:  
NL161230- 002 D

presentation  
02.02.2017 D  
22.12.2016  
Alicia Heins  
units: mm  
size: A3  
scale:

[www.deboer.com](http://www.deboer.com)

© De Boer Structures B.V. - This drawing is property of De Boer Structures B.V. Copyright is reserved by them and the drawing is issued on the condition that is not used, copied, reproduced, retained or disclosed either wholly or in part, by or to any unauthorised persons, without previous consent in writing of De Boer Structures B.V. - CAD drawing: DO NOT scale

APPROVED:





Client name:  
Historic Royal Palaces  
Project name:  
Temporary Orangery  
Project address:  
London

WBS -  
contract -

drawing information:  
NL161230- 003 D

plan  
02.02.2017 D  
22.12.2016  
Alicia Heins


units: mm  
size: A3  
scale: As indicated

www.deboer.com

© De Boer Structures B.V. - This drawing is property of De Boer Structures B.V. Copyright is reserved by them and the drawing is issued on the condition that is not used, copied, reproduced, retained or disclosed either wholly or in part, by or to any unauthorised persons, without previous consent in writing of De Boer Structures B.V. - CAD drawing: DO NOT scale

APPROVED:

committed to your success

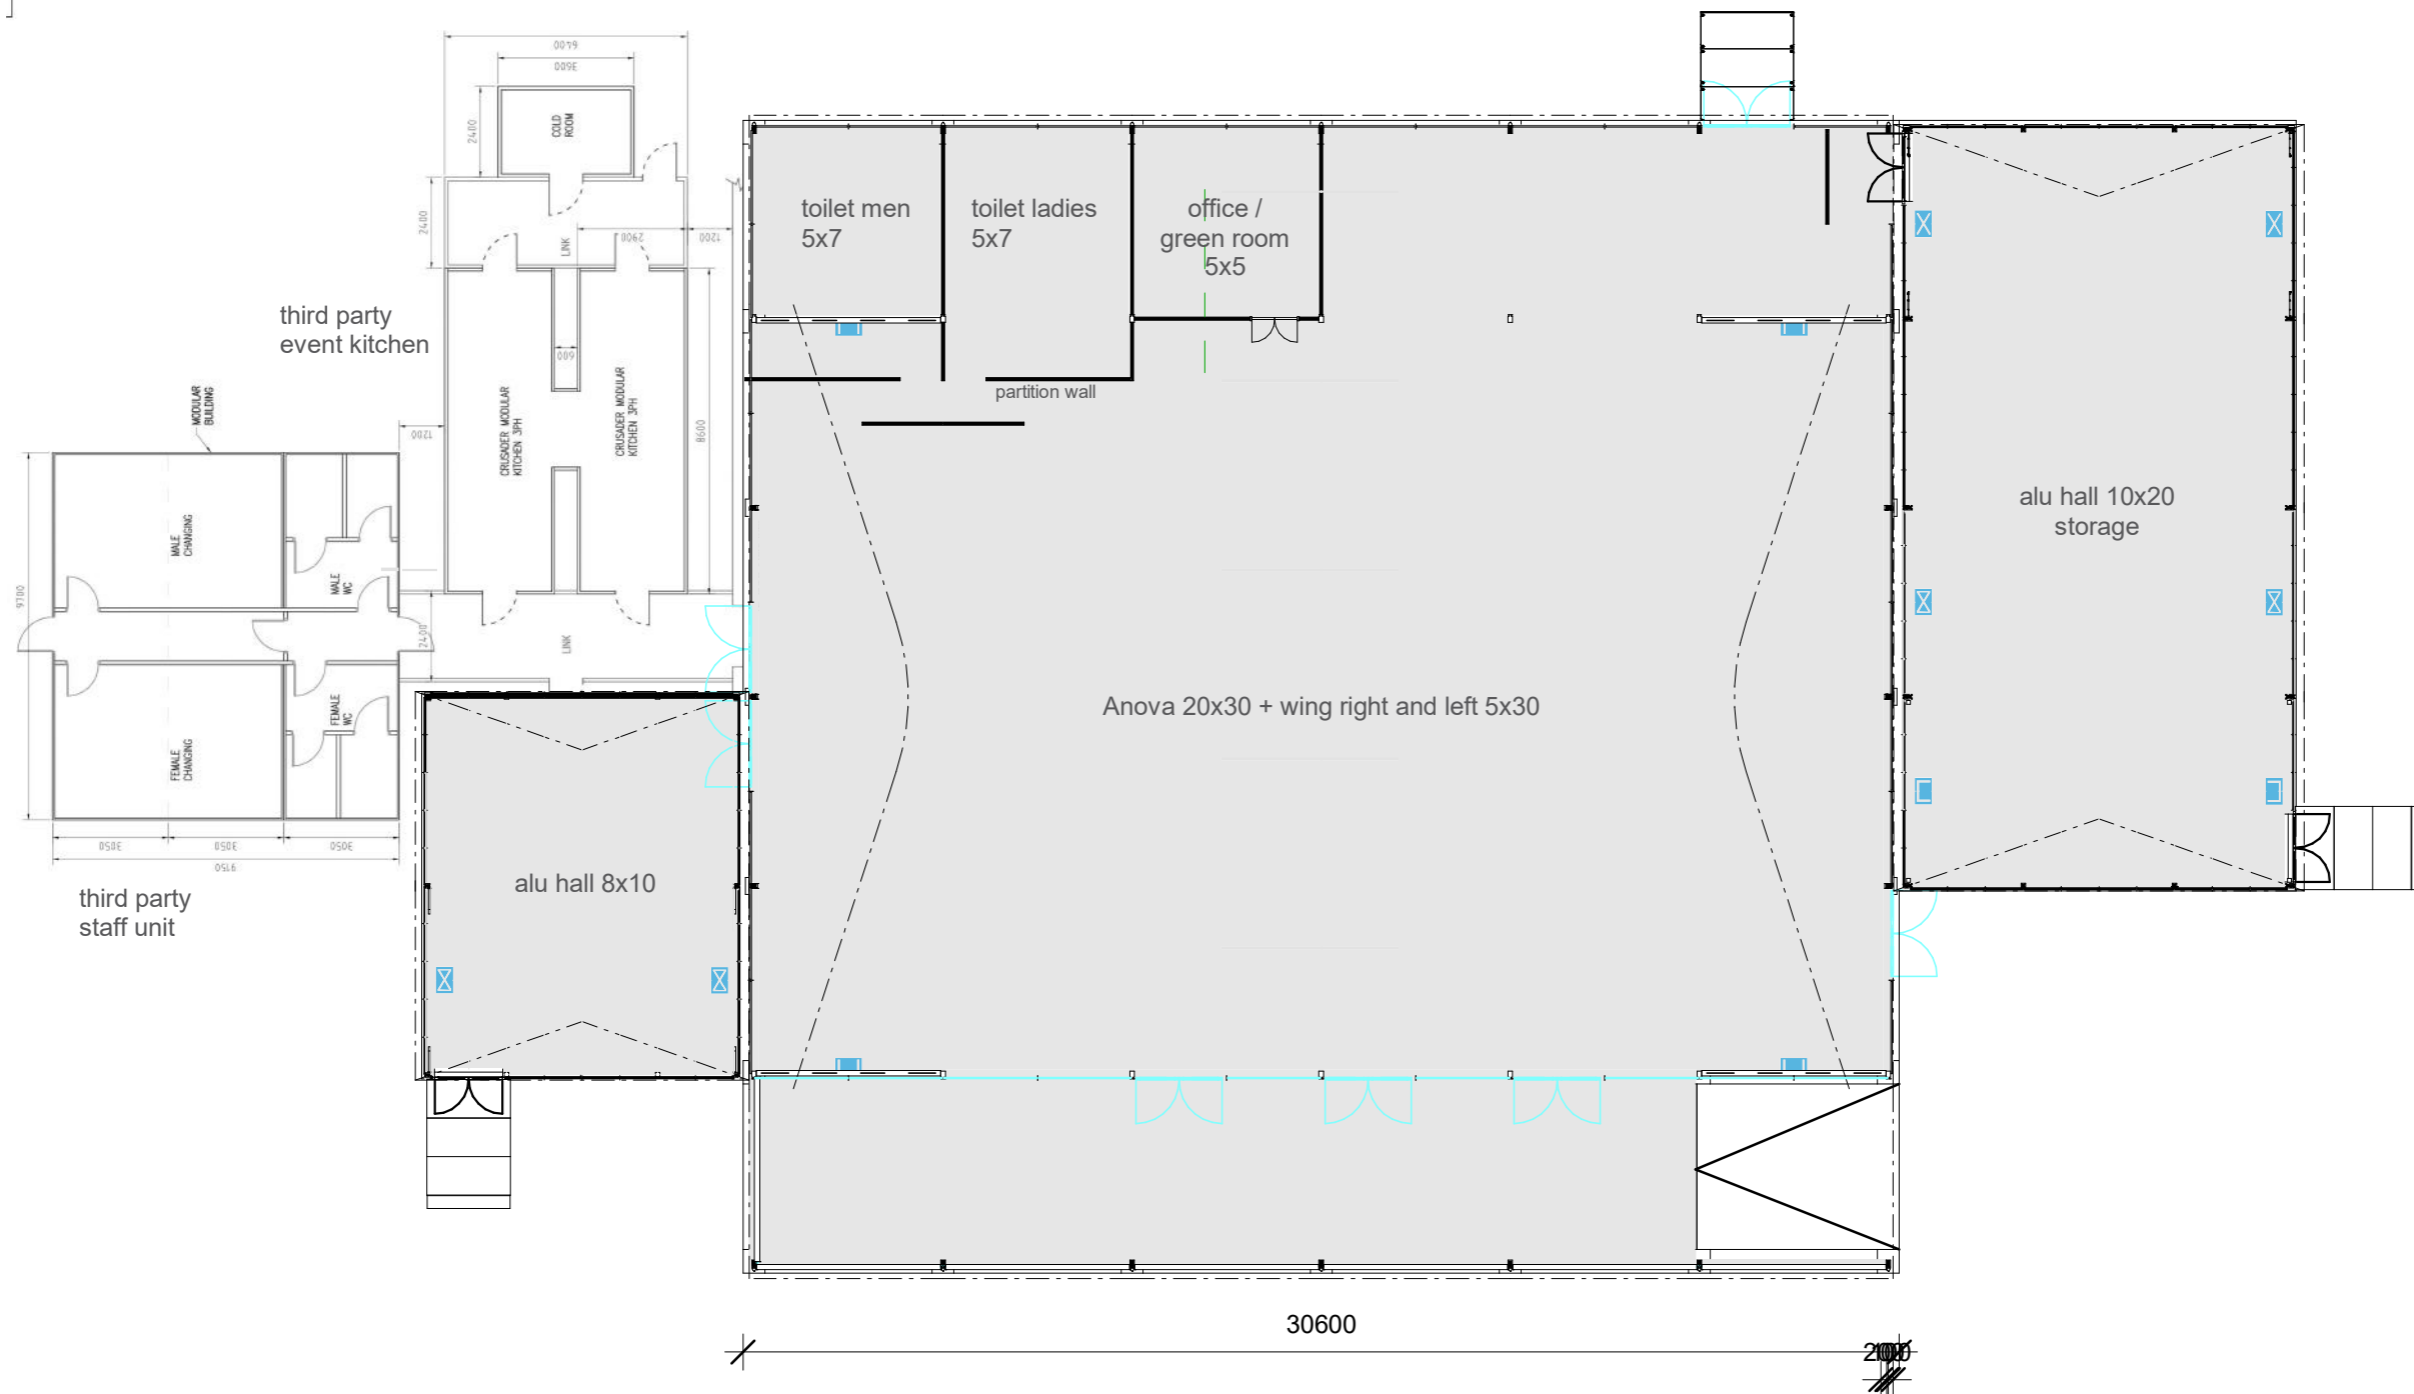

1 plan  
1 : 200

- |  |                              |  |                |
|--|------------------------------|--|----------------|
|  | cross brace - wire           |  | panels         |
|  | cross brace - fixed          |  | glass panels   |
|  | portal frame                 |  | fencing glass  |
|  | glazed double door, push bar |  | exit           |
|  |                              |  | emergency exit |



Client name:  
Historic Royal Palaces  
Project name:  
Temporary Orangery  
Project address:  
London

WBS -  
contract -

drawing information:  
NL161230- 004 D


elevation  
02.02.2017 D  
22.12.2016  
Alicia Heins  
units: mm  
size: A3  
scale: As indicated

www.deboer.com

© De Boer Structures B.V. - This drawing is property of De Boer Structures B.V. Copyright is reserved by them and the drawing is issued on the condition that is not used, copied, reproduced, retained or disclosed either wholly or in part, by or to any unauthorised persons, without previous consent in writing of De Boer Structures B.V. - CAD drawing: DO NOT scale

APPROVED:


committed to your success

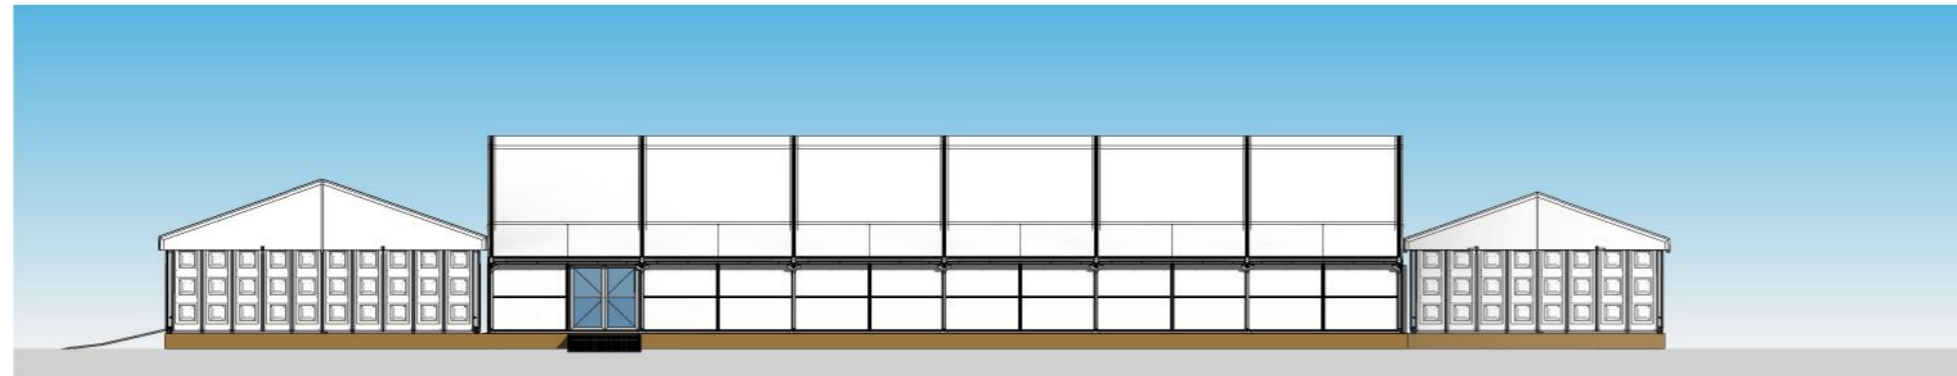


A elevation  
1 : 250




B elevation  
1 : 250

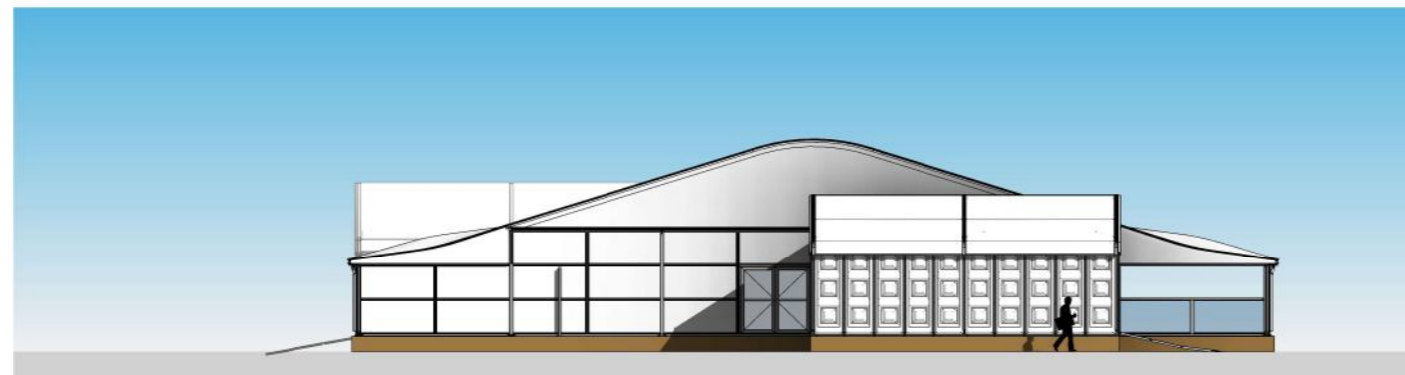

C elevation  
1 : 250

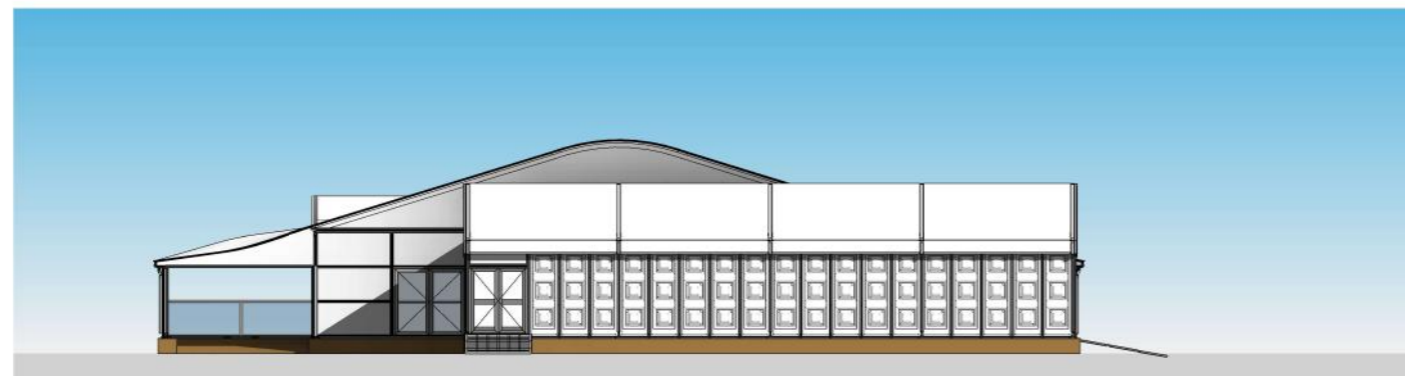

D elevation  
1 : 250

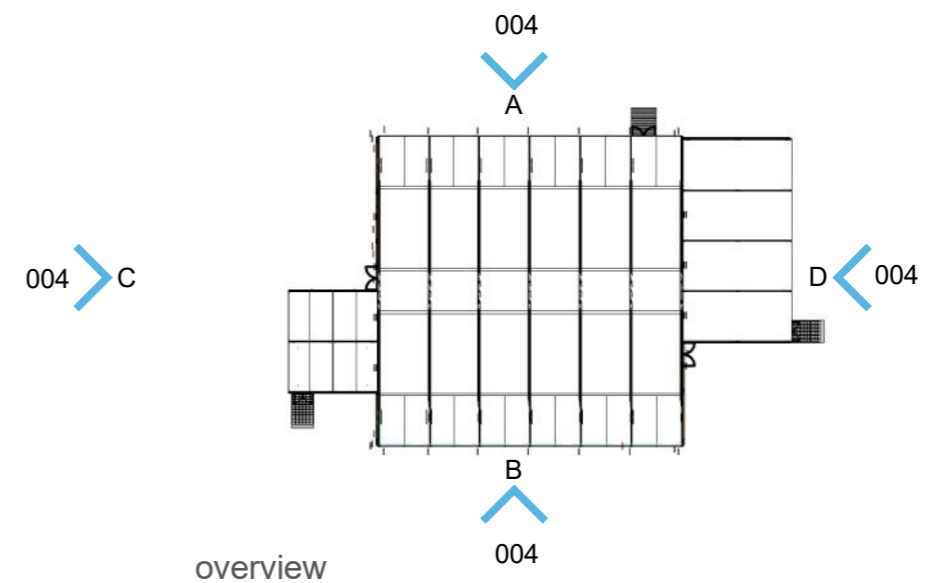



Client name:  
Historic Royal Palaces  
Project name:  
Temporary Orangery  
Project address:  
London

WBS -  
contract -


drawing information:  
NL161230- 005 D

site  
02.02.2017 D  
01.09.2017  
Alicia Heins  
units: mm  
size: A3  
scale: 1 : 500

[www.deboer.com](http://www.deboer.com)

© De Boer Structures B.V. - This drawing is property of De Boer Structures B.V. Copyright is reserved by them and the drawing is issued on the condition that is not used, copied, reproduced, retained or disclosed either wholly or in part, by or to any unauthorised persons, without previous consent in writing of De Boer Structures B.V. - CAD drawing: DO NOT scale

APPROVED:

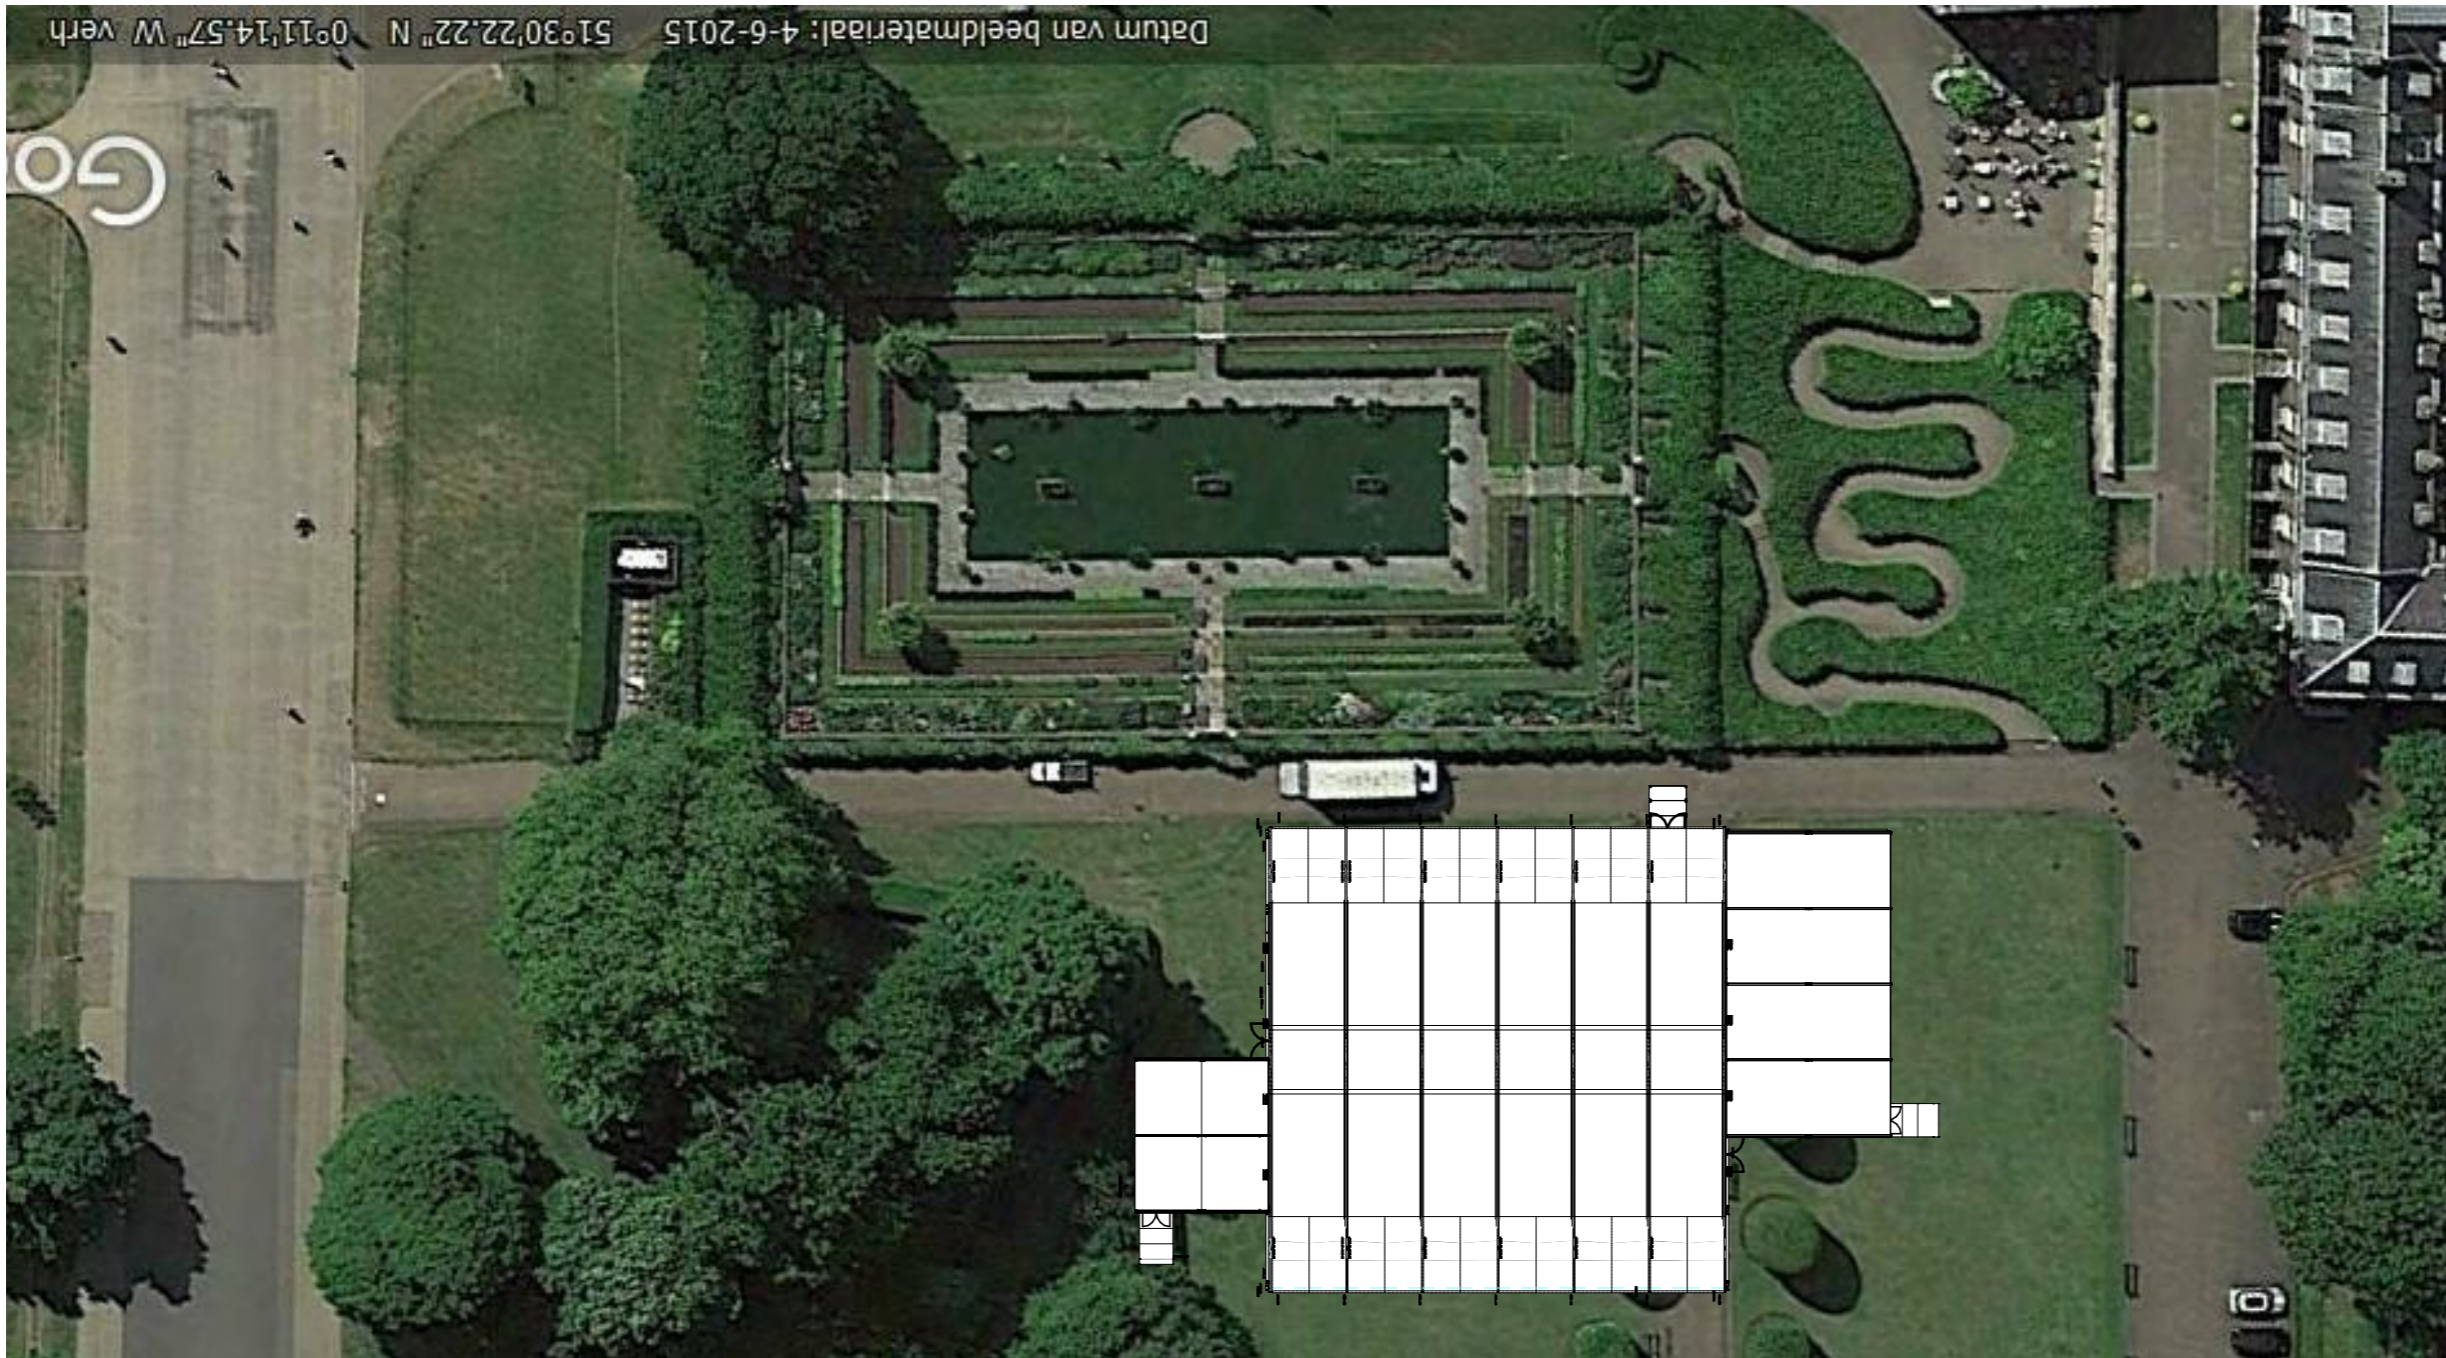

1 level 0 - site  
1 : 500