



EXISTING FOUNDATION

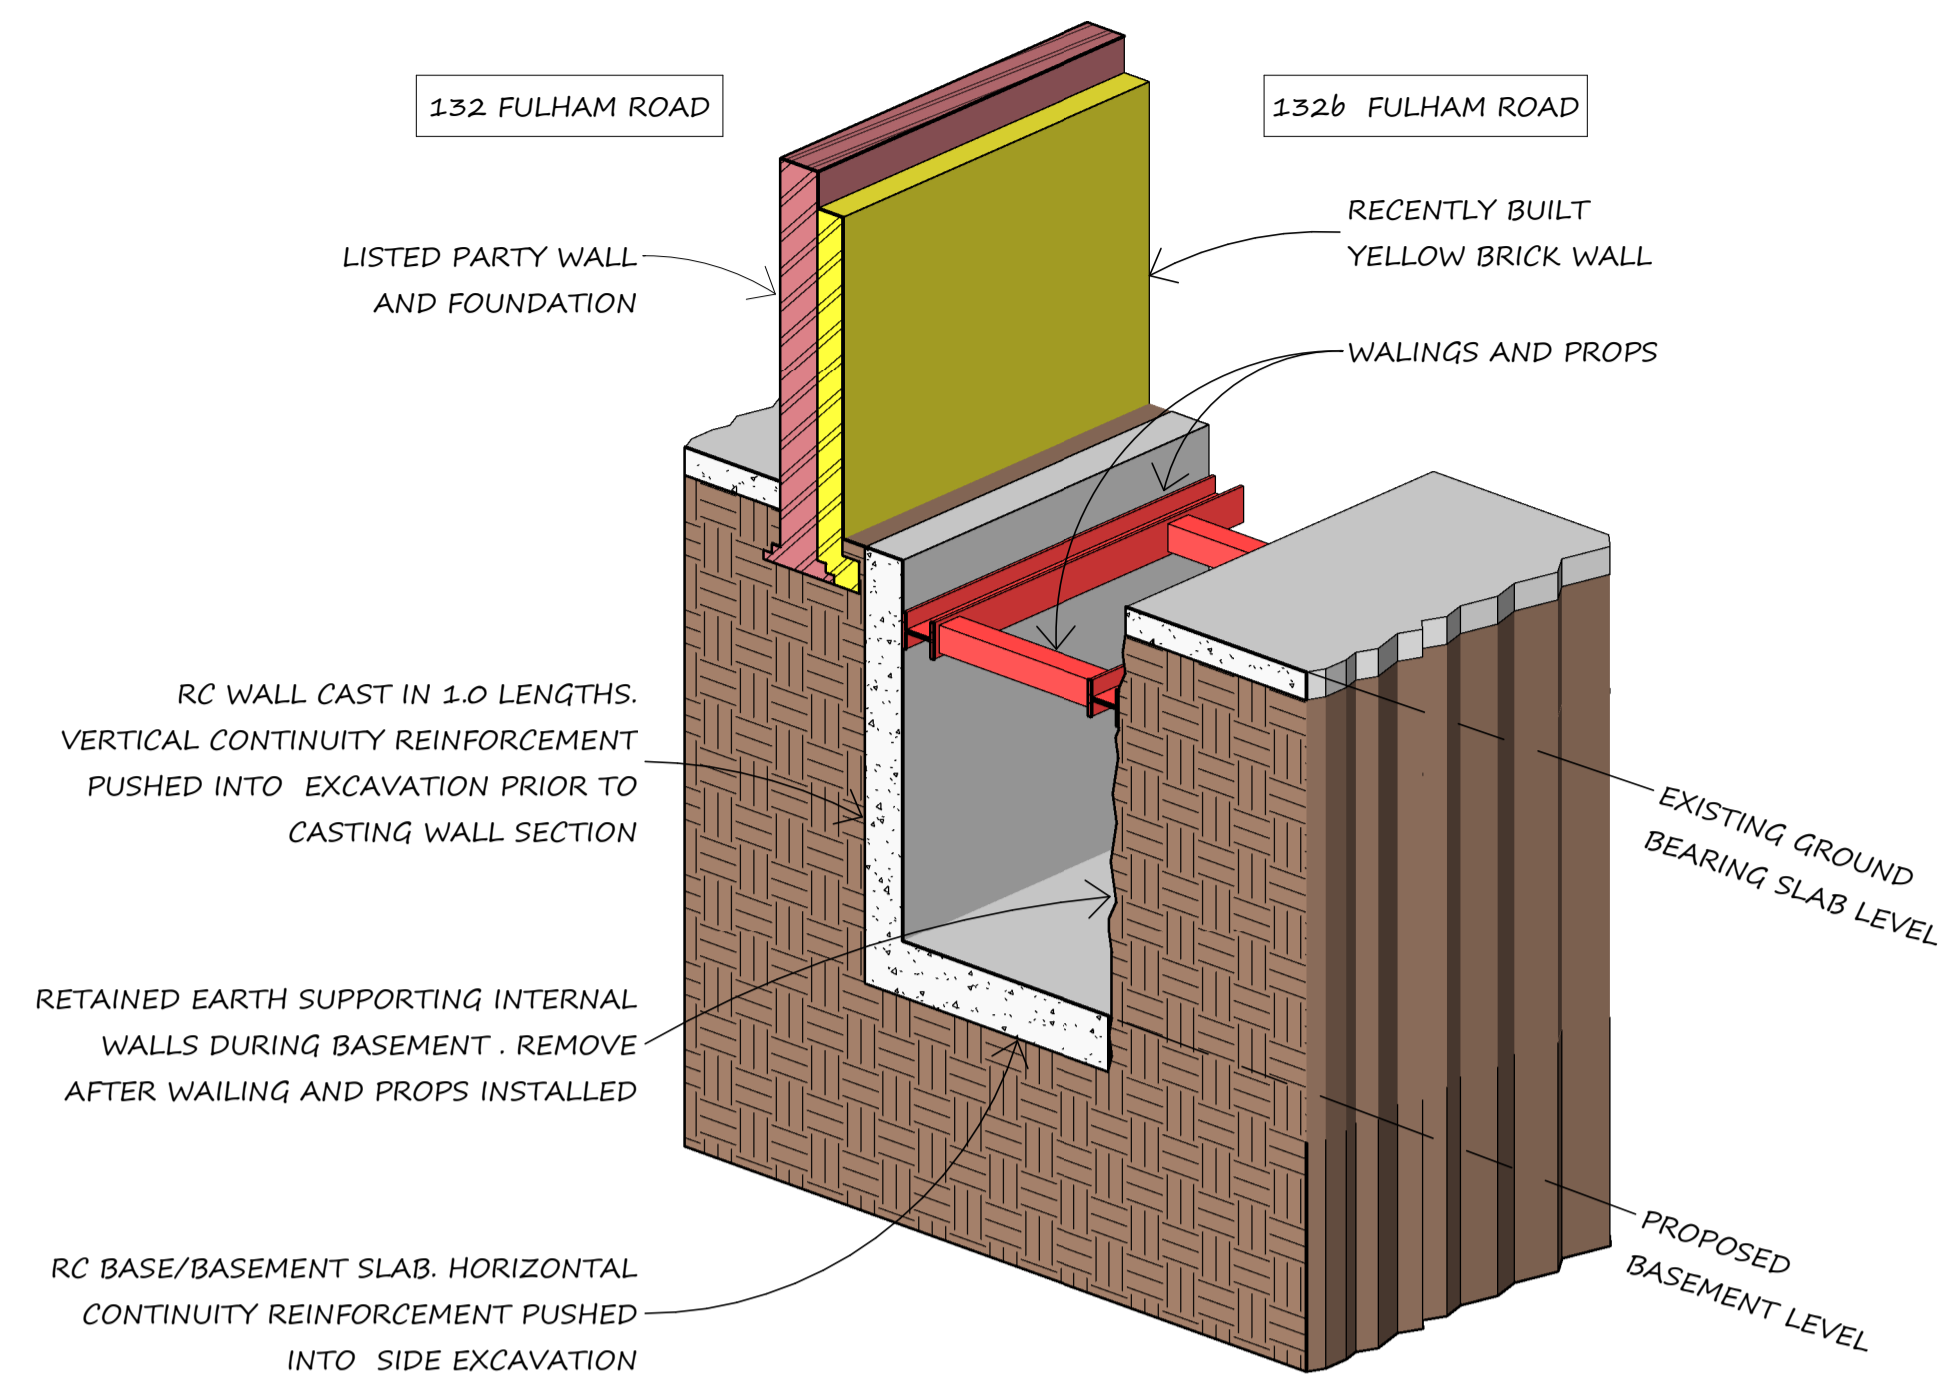

STAGE 1:

- BREAK OUT EXISTING GROUND FLOOR SLAB.
- EXCAVATE DOWN TO BASEMENT FORMATION LEVEL.
- CAST RC WALL ALL ROUND IN 1.0m LENGTHS USING UNDERPIN SEQUENCE.
- CAST EDGE OF RC BASE/SLAB TYING INTO WALL REINFORCEMENT.
- HORIZONTAL CONTINUITY REINFORCEMENT BARS PUSHED INTO SIDE OF EXCAVATION.
- PROVIDE PROPS BETWEEN WALL AT UNEXCAVATED EARTH BLOCK.

STAGE 1 BASEMENT CONSTRUCTION

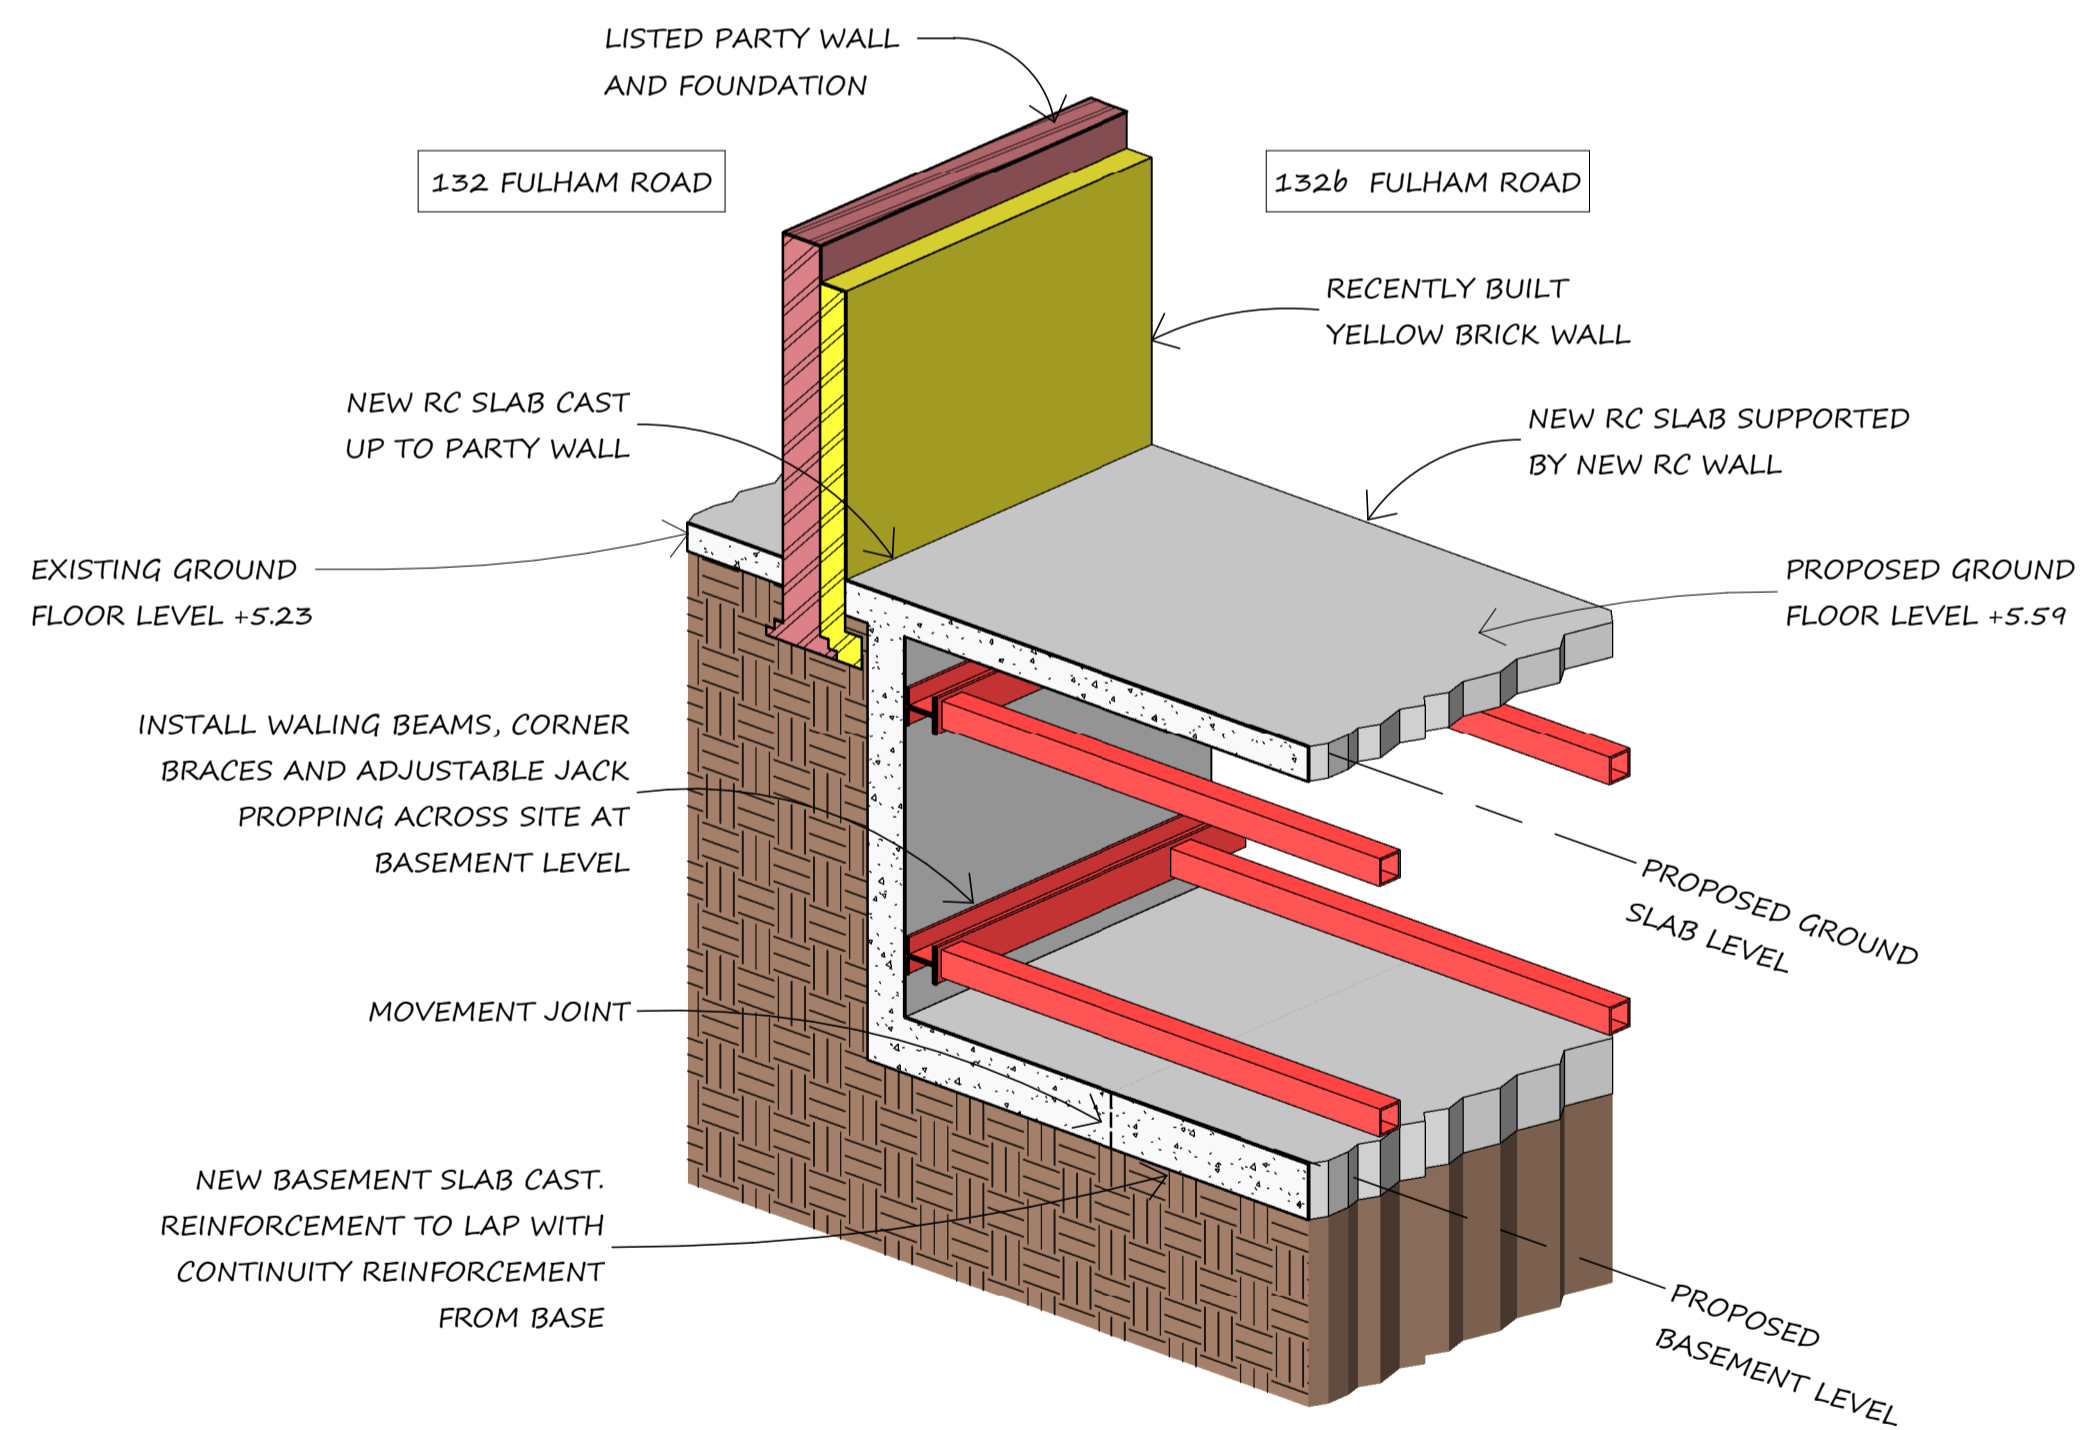


STAGE 3:

- EXCAVATE RETAINED EARTH DOWN TO BASEMENT LEVEL FORMATION LEVEL
- INSTALL TEMPORARY WORKS STRUCTURE, WALING BEAMS/CORNER BRACING/PROPS.

STAGE 4:

- CAST BASEMENT RC SLAB.
- CAST GROUND FLOOR SLAB.

STAGE 3 & 4 BASEMENT CONSTRUCTION

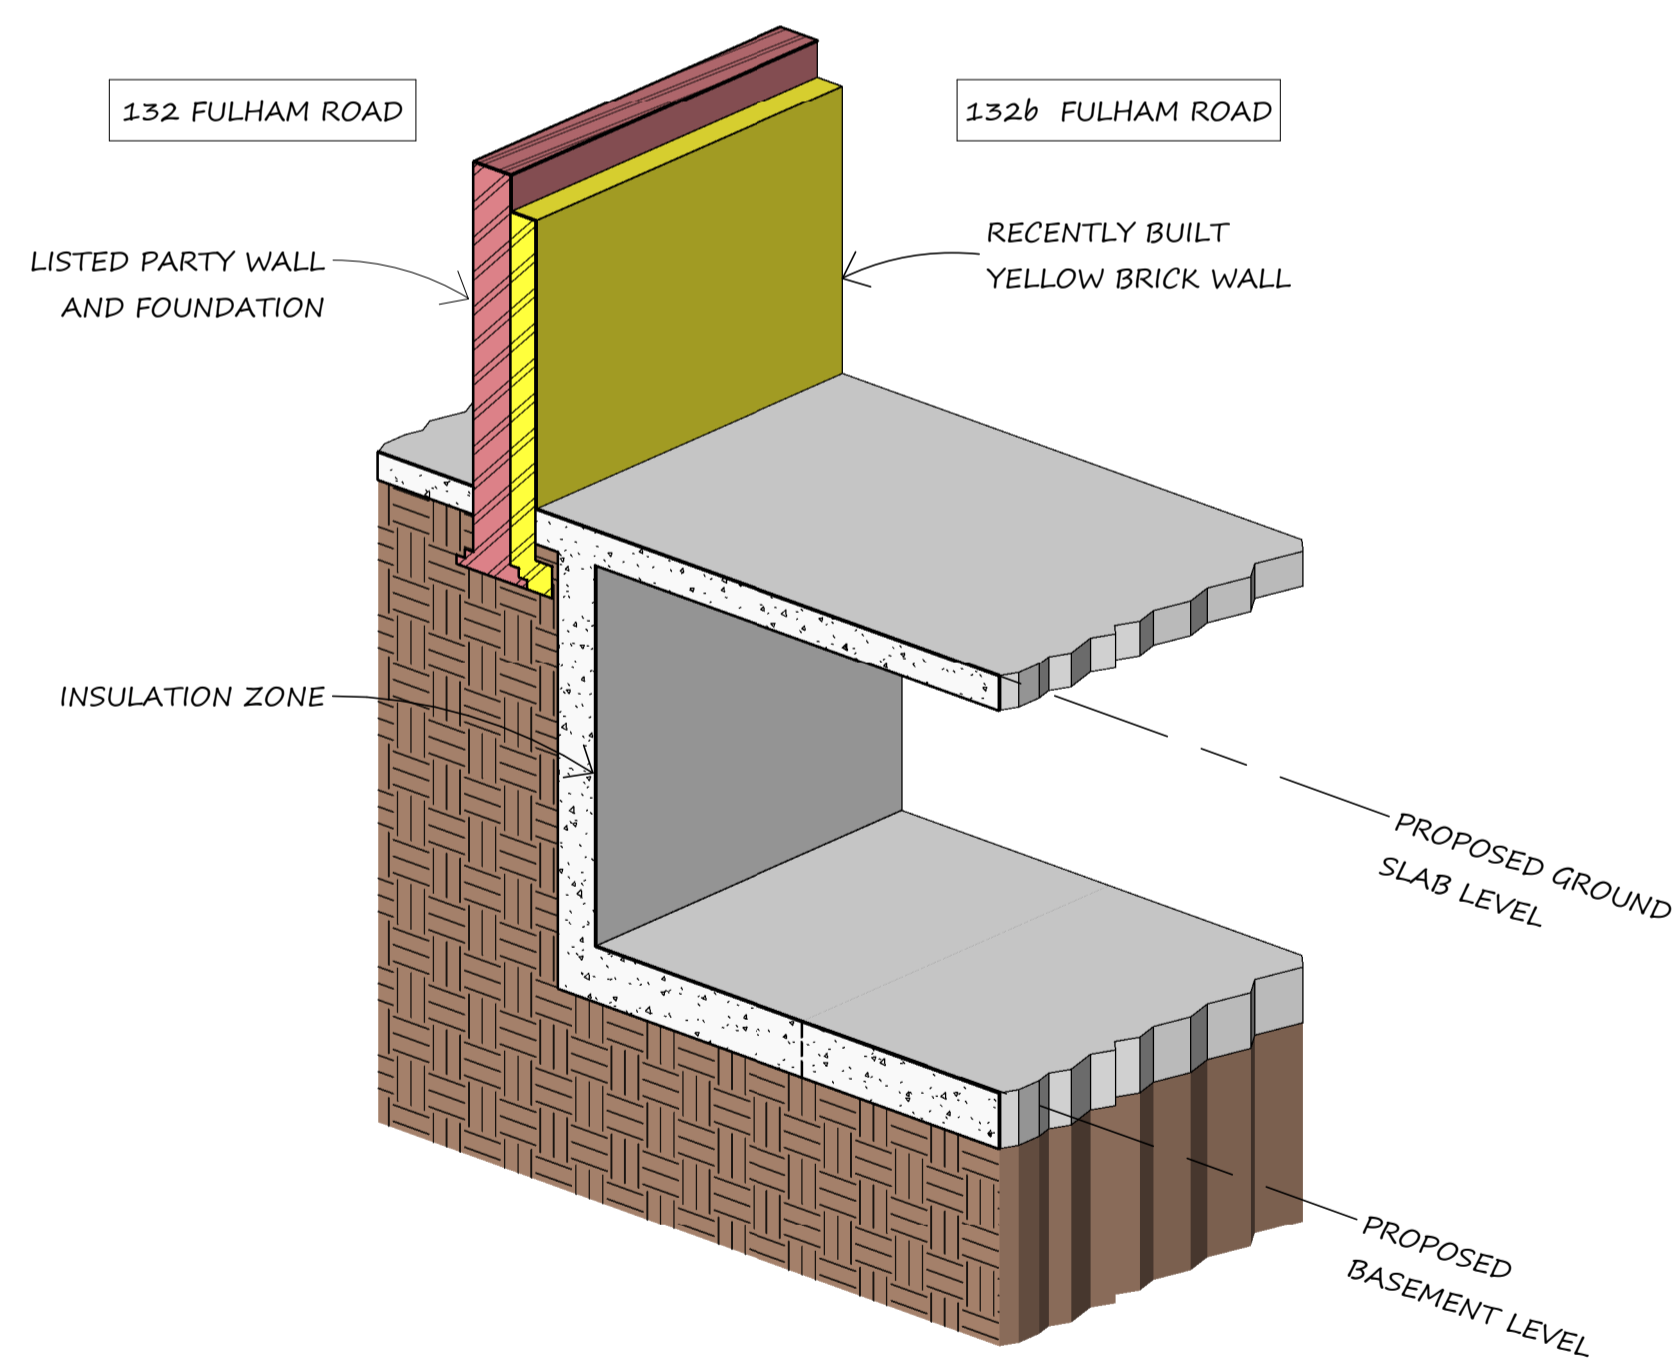

STAGE 5

- REMOVE TEMPORARY WORKS STRUCTURE.
- CONSTRUCT INTERNAL STRUCTURE.

STAGE 5 COMPLETED BASEMENT CONSTRUCTION

NOTE: SECTIONS ARE INDICATIVE AND TO SHOW SEQUENCE OF CONSTRUCTION ONLY. REFER TO DRAWINGS AND METHODOLOGY REPORTS FOR DETAILS

- NOTES:**
1. THIS DRAWING TO BE READ IN CONJUNCTION WITH ALL RELEVANT ARCHITECTS AND ENGINEERS DRAWINGS AND SPECIFICATIONS.
 2. FOR SETTING OUT REFER TO ARCHITECT'S DRAWINGS.
 3. ALL DIMENSIONS ARE IN MILLIMETRES (mm) UNLESS NOTED OTHERWISE.
 4. DO NOT SCALE FROM THE DRAWING OR THE COMPUTER DIGITAL DATA. ONLY FIGURED DIMENSIONS TO BE USED.

Job		132b FULHAM ROAD		Title		PARTY WALL INSET BASEMENT CONSTRUCTION SEQUENCE	
Drawing Status		PRELIMINARY		Scale @ A1		Date 10/2017	
Rev		Date		By		Checked	
P1		19/10/17		MF		EL	
Description		PRELIMINARY ISSUE		Drawing Number		Revision	
				6782 / 201		P1	
<p>Michael Barclay Partnership LLP is a Limited Liability Partnership registered in England and Wales - Reg No 0C 325164 - Registered address 105-109 Strand London WC2R 0AA.</p>				<p>Copyright Michael Barclay Partnership LLP. All rights described in chapter IV of the Copyright Designs and Patents Act 1988 have been generally asserted.</p>			

MBP Michael Barclay Partnership
consulting engineers
105-109 Strand
London WC2R 0AA
T 020 7240 1191 F 020 7240 2241
E london@mbp-uk.com
www.mbp-uk.com