




1 SECTION 1  
1:200

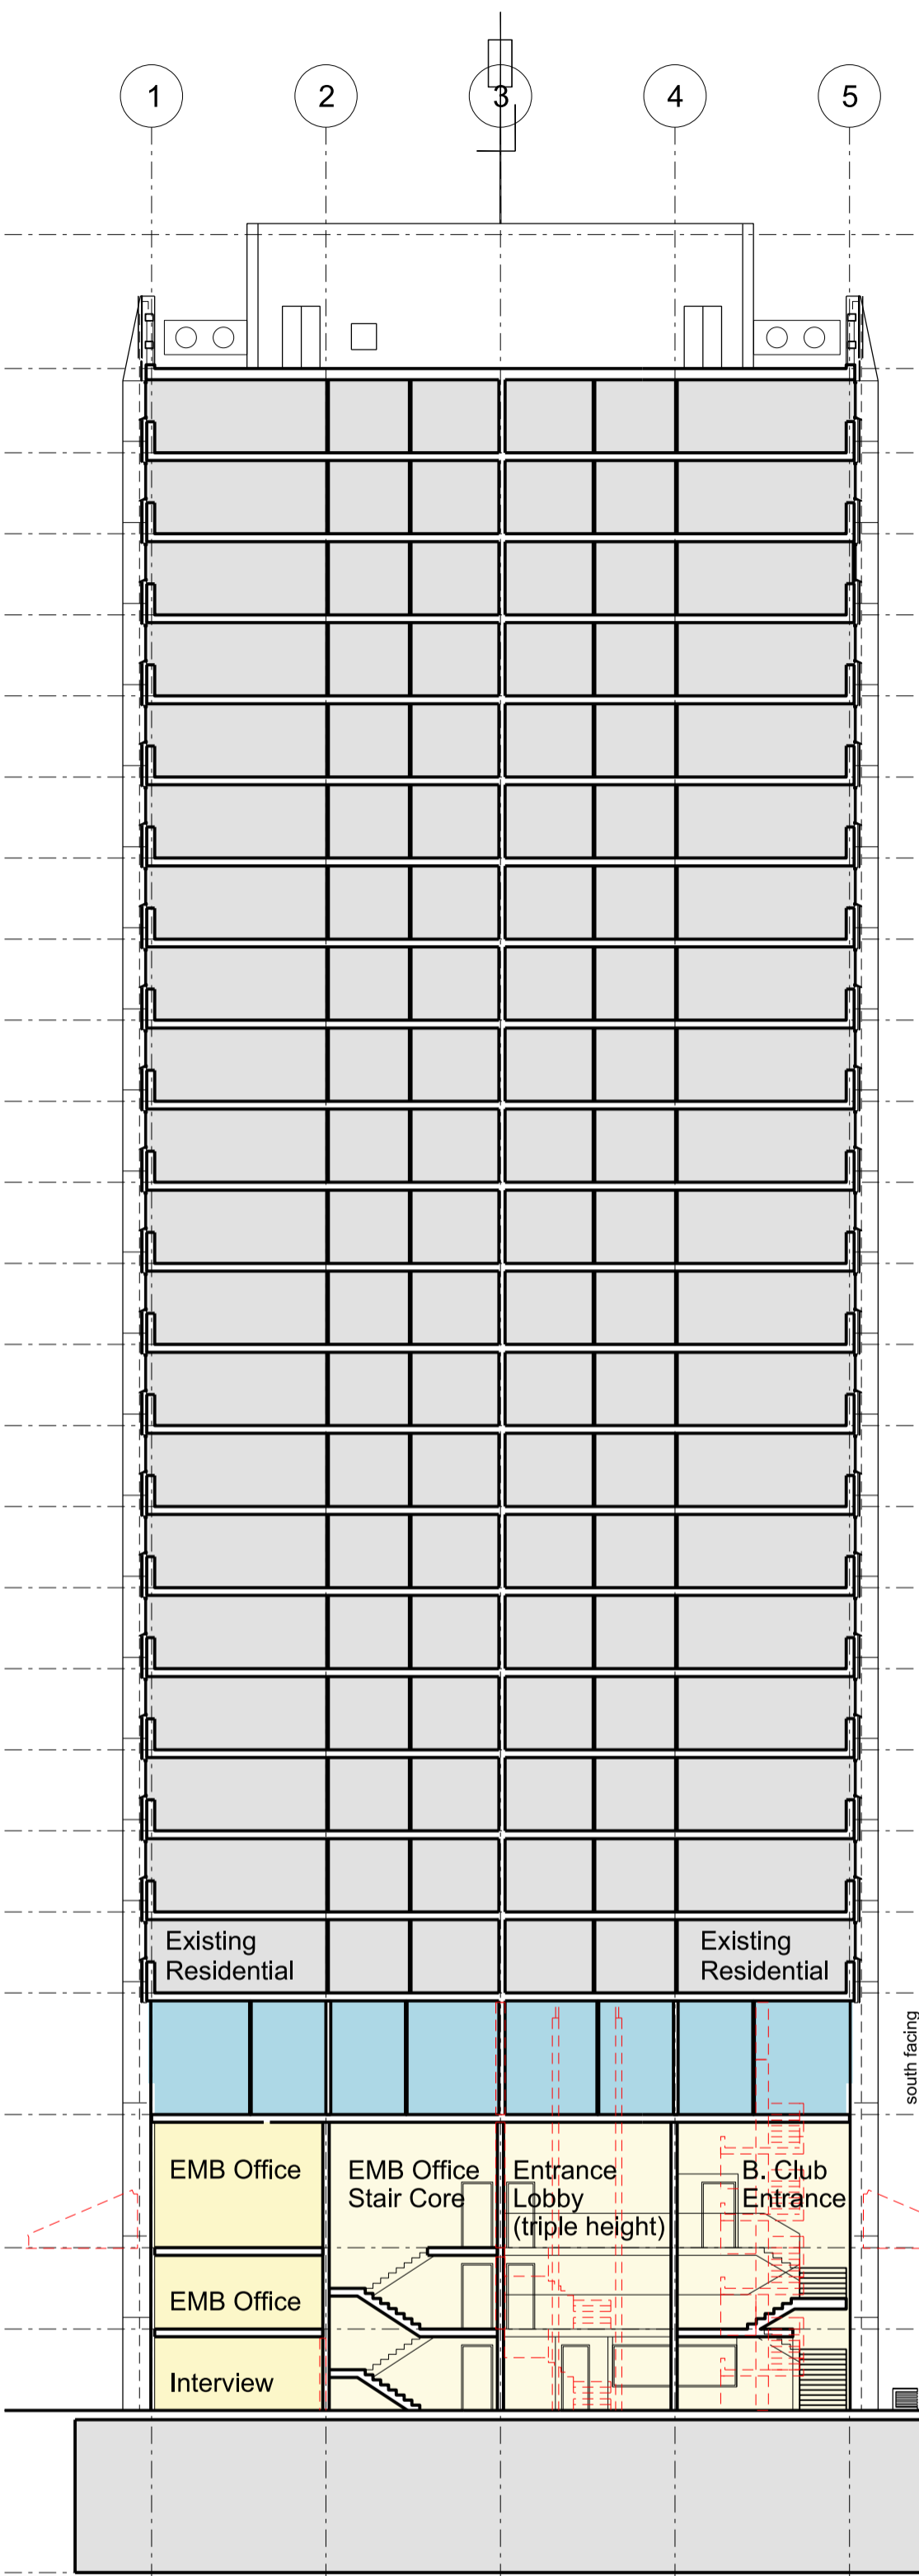


2 SECTION 2  
1:200

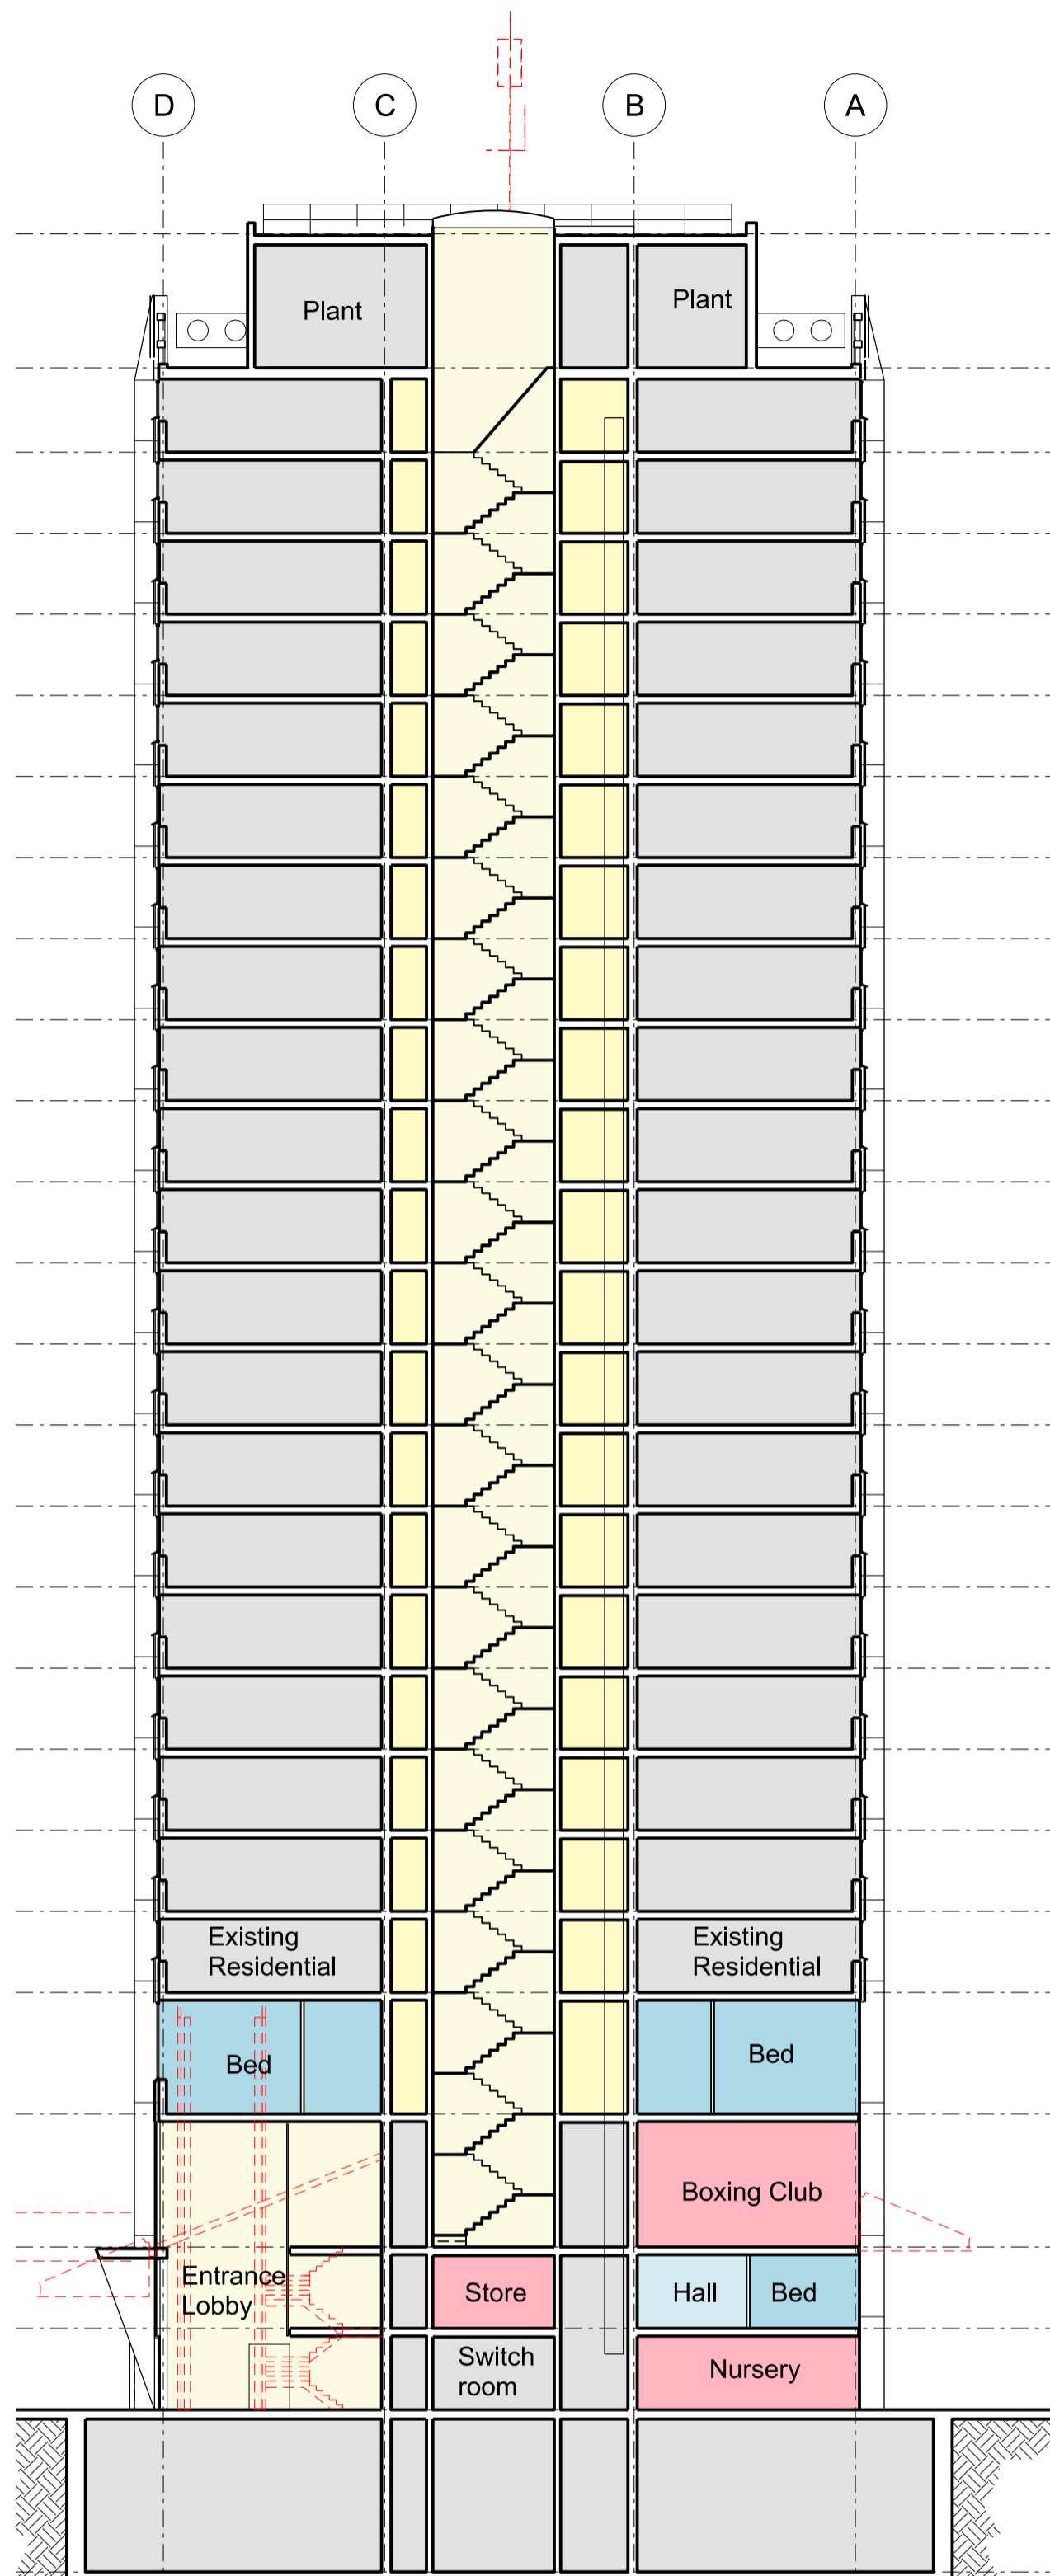

3 SECTION 3  
1:200

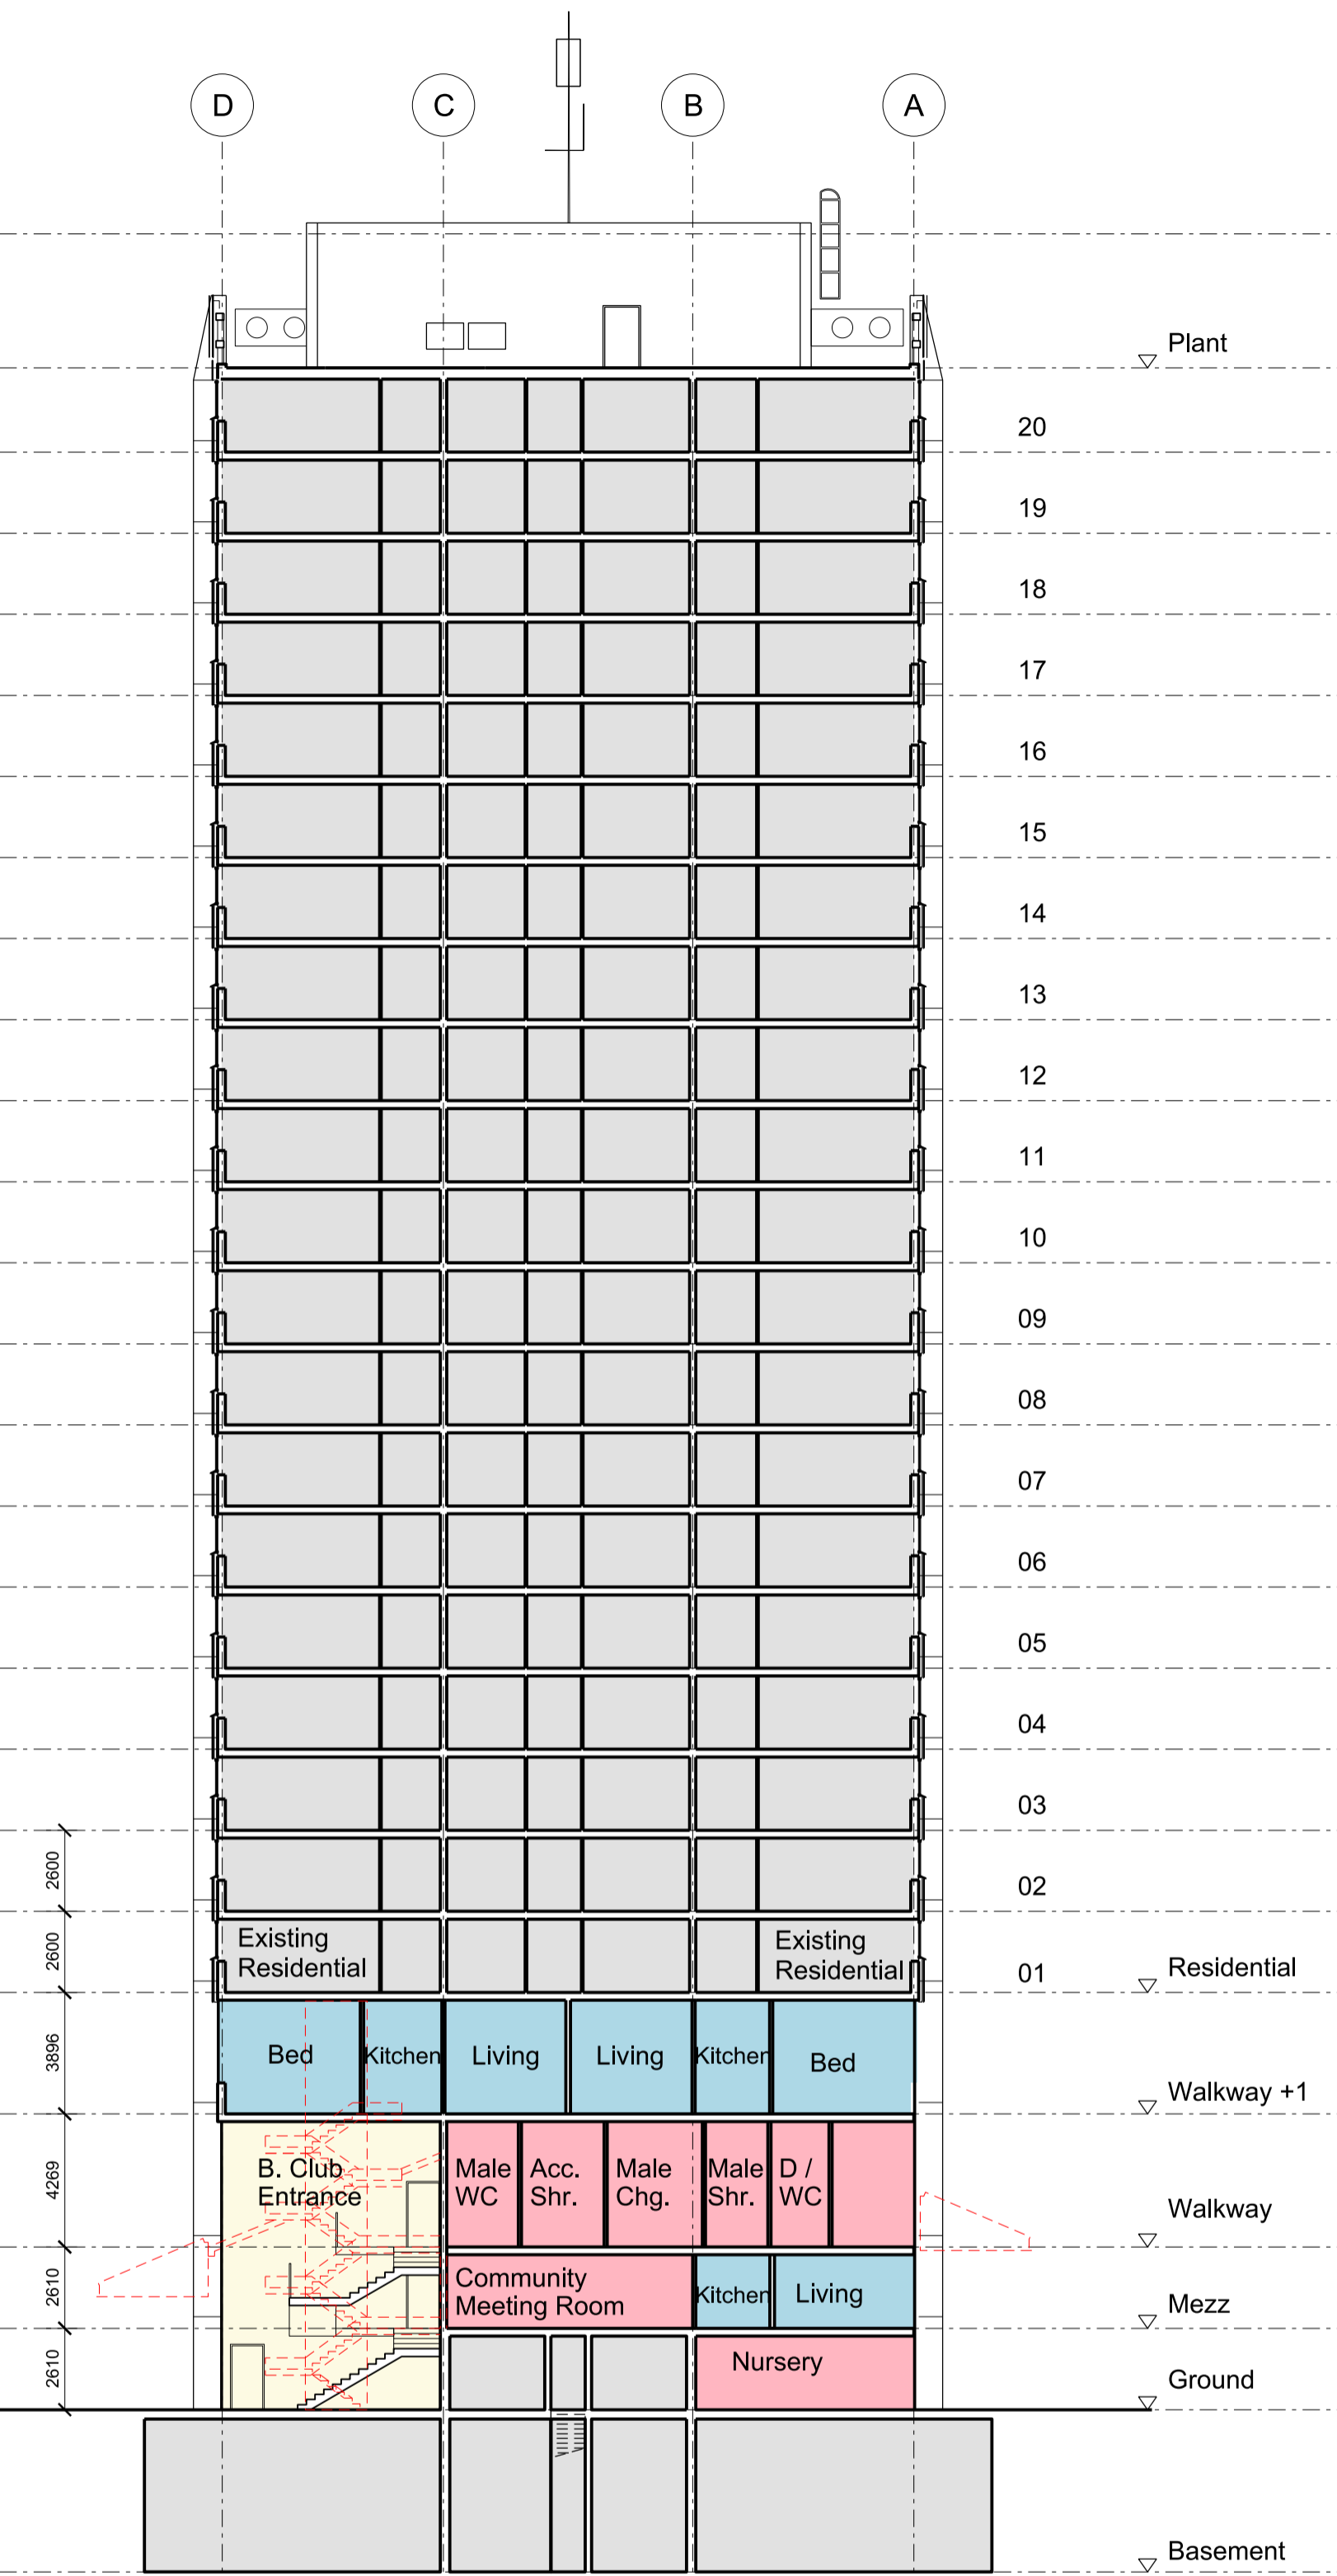

4 SECTION 4  
1:200

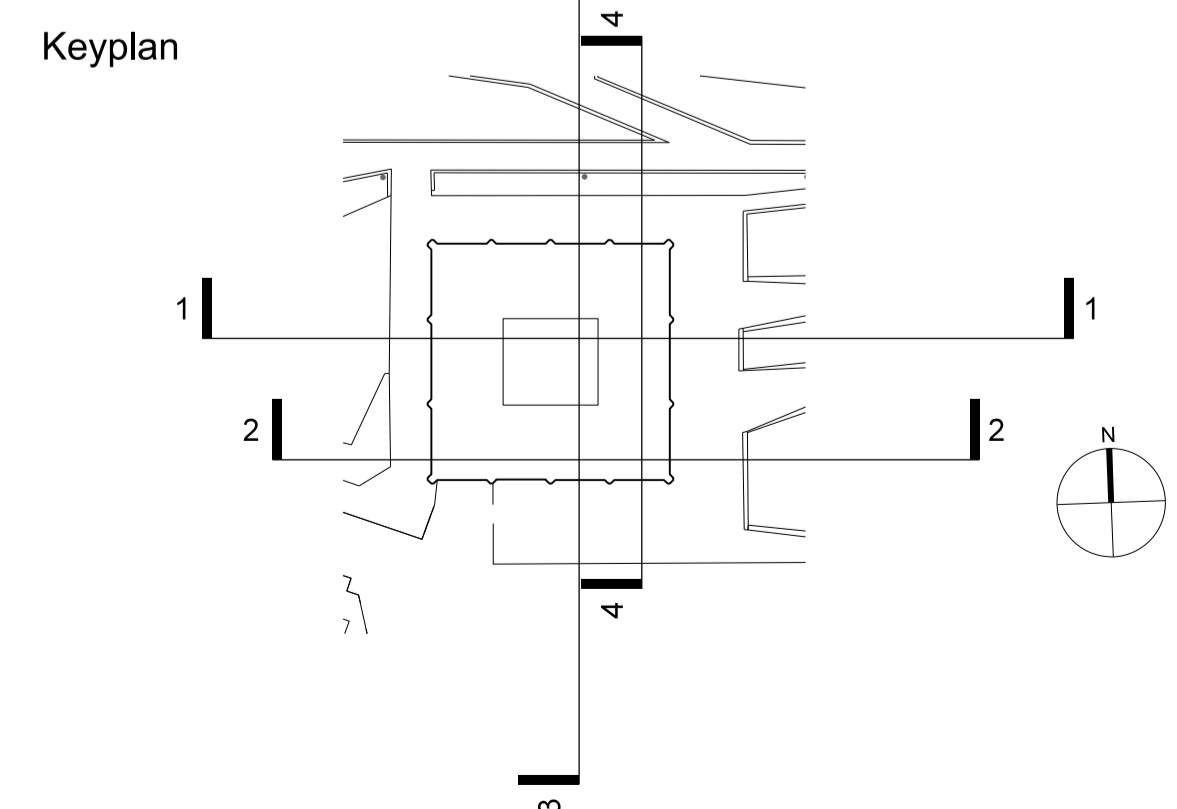

NOTE  
 1. THIS DRAWING IS COPYRIGHT STUDIO E LLP.  
 2. THE CONTRACTOR MUST NOT SCALE FROM THE DRAWING. ALL DIMENSIONS TO BE TAKEN FROM DIMENSION STRINGS.  
 3. WHERE ANY DISCREPANCIES ARE FOUND BETWEEN DIMENSIONS THESE MUST BE BROUGHT TO THE ATTENTION OF THE ARCHITECTS FOR RESOLUTION.  
 4. WHERE DISCREPANCIES EXIST BETWEEN REFERENCE OR ASSEMBLY DRAWINGS & DETAIL DRAWINGS, THE LATTER TAKE PREFERENCE.

Key  
 Circulation  
 Community Use  
 New Residential  
 Community Use Office Space

01 11/07/13 Entrance Reconfigured  
 Bridge Removed  
 Crown Reduced



PLANNING

STUDIO E LLP  
 Palace Wharf, Rainville Road,  
 London, W8 9HN,  
 Tel: 020 7385 7126  
 Fax: 020 7381 4995

GRENfell TOWER  
 REGENERATION PROJECT  
 PROJECT

PROPOSED SECTIONS  
 DRAWING

1:200@A1 16/08/12  
 SCALE DATE

1279 PL200 01  
 DWG. NO. REVISION CHECKED

