




1 SECTION 1
1:200

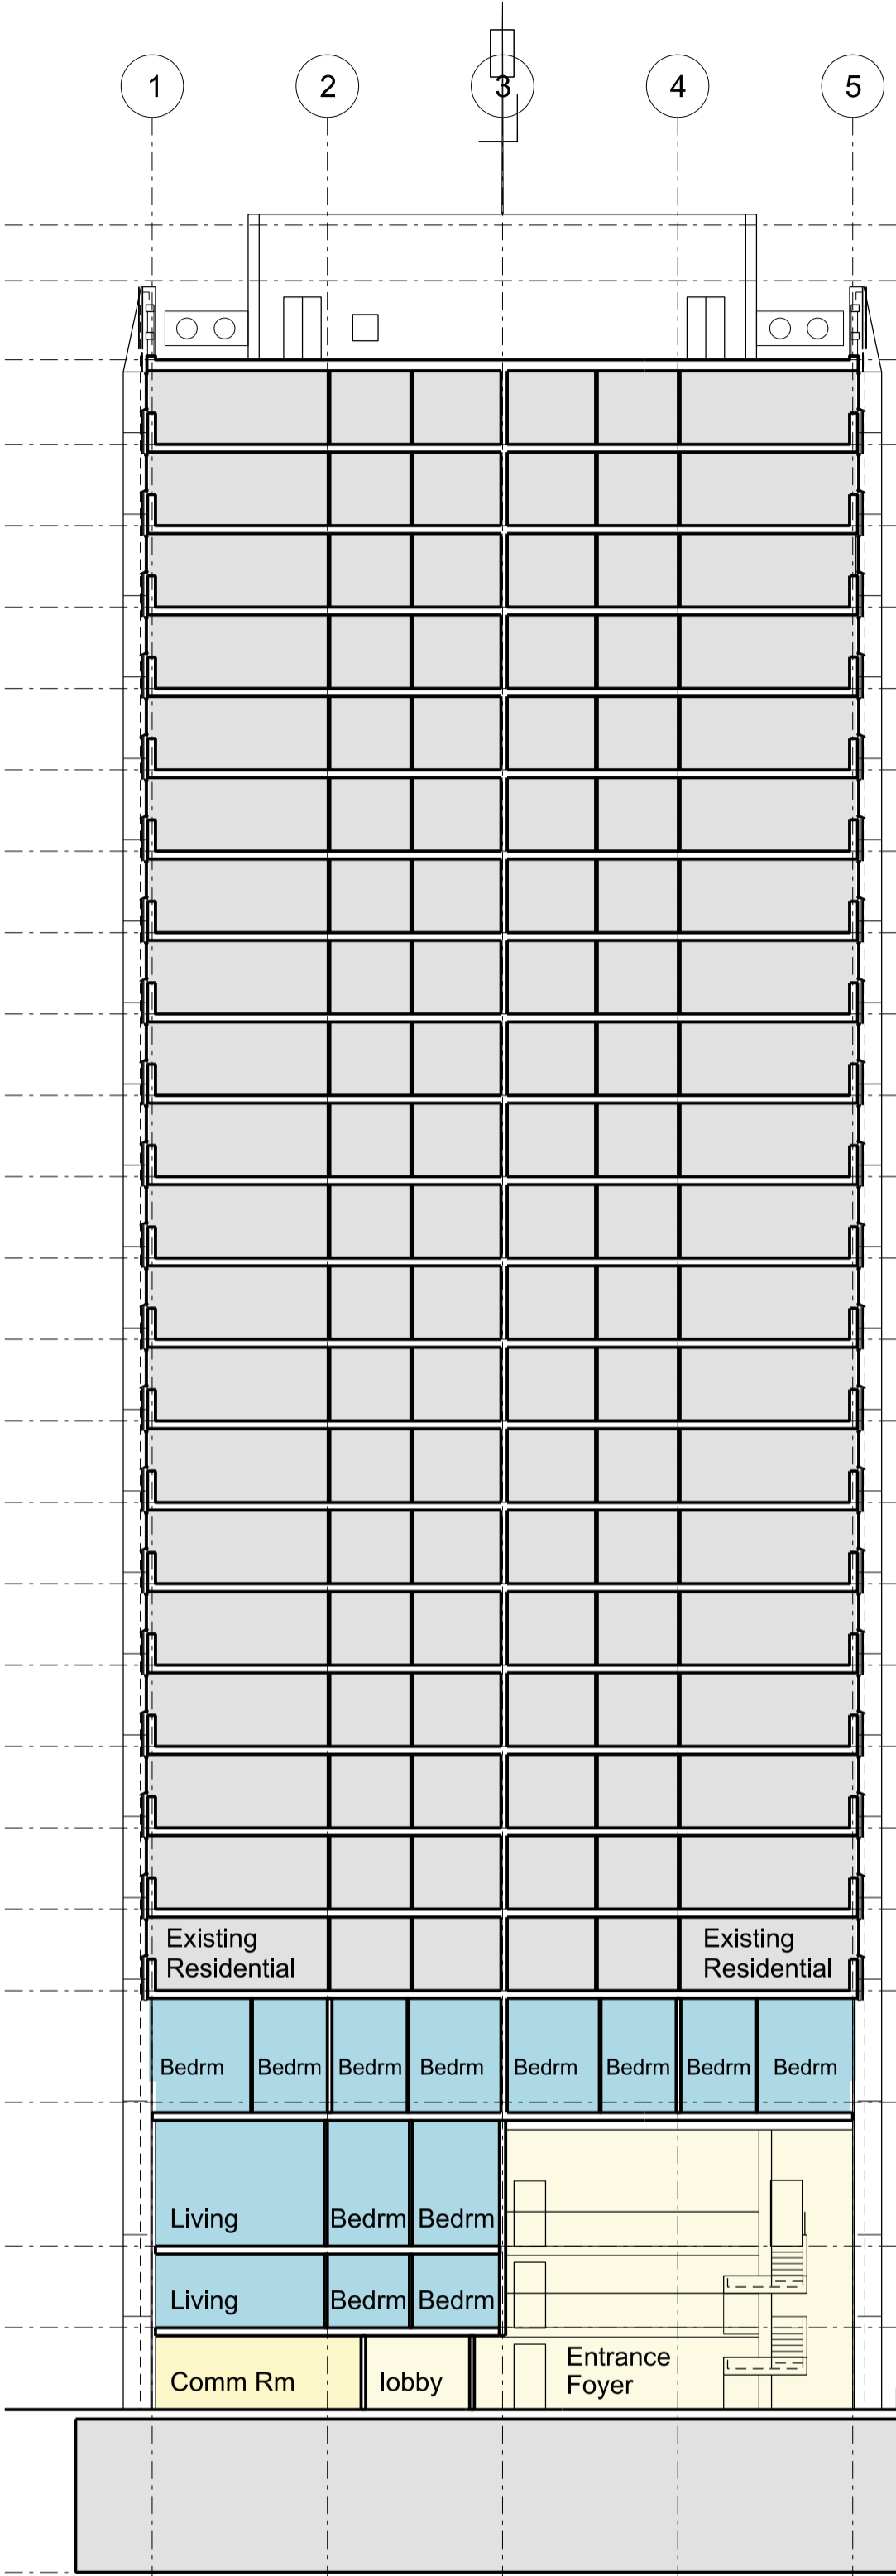


2 SECTION 2
1:200

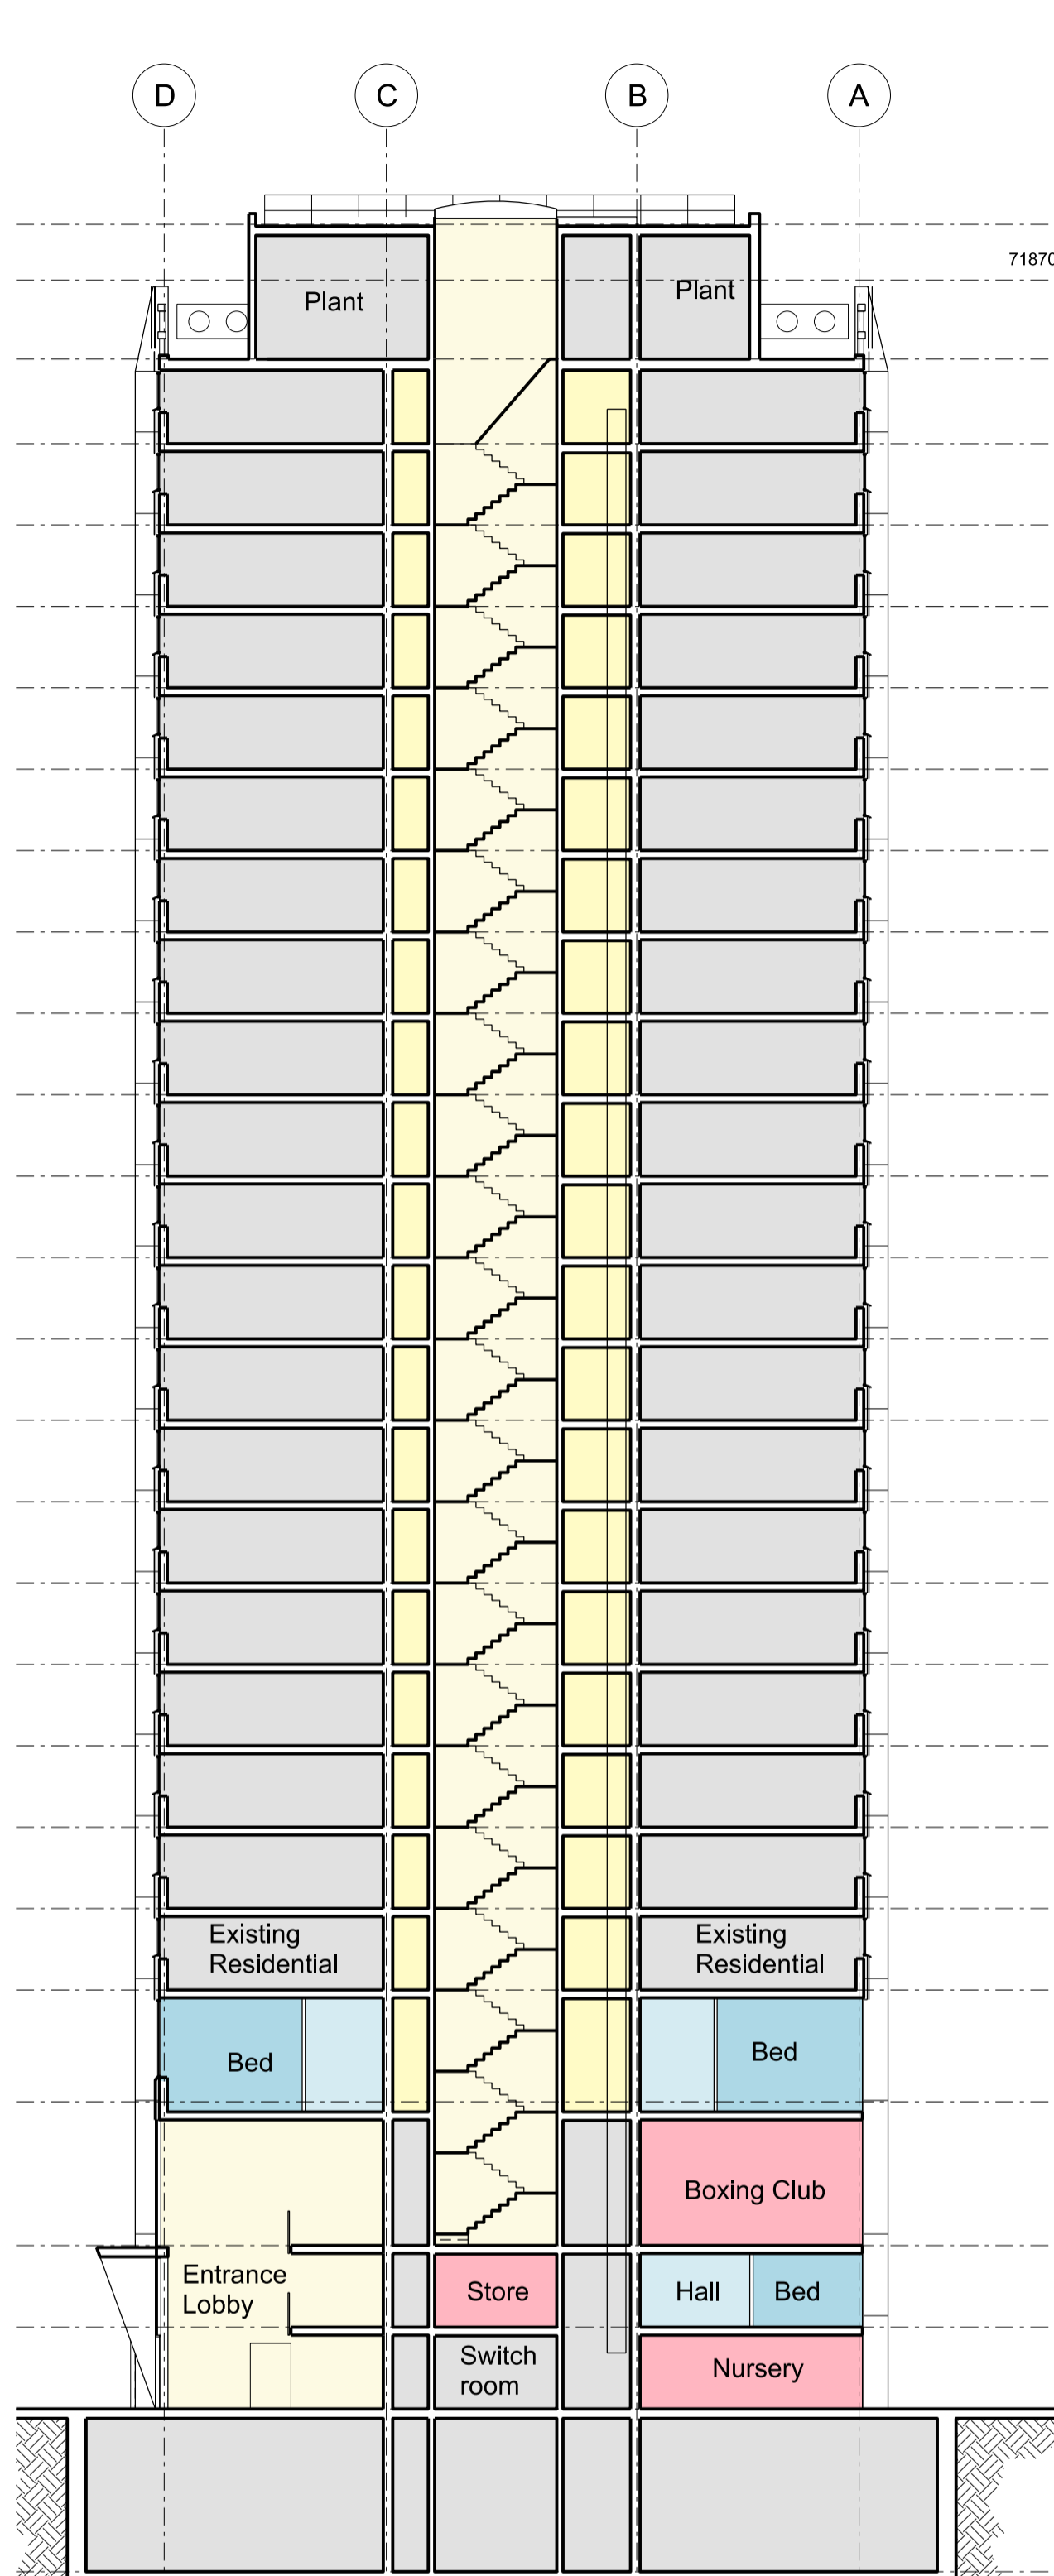

3 SECTION 3
1:200

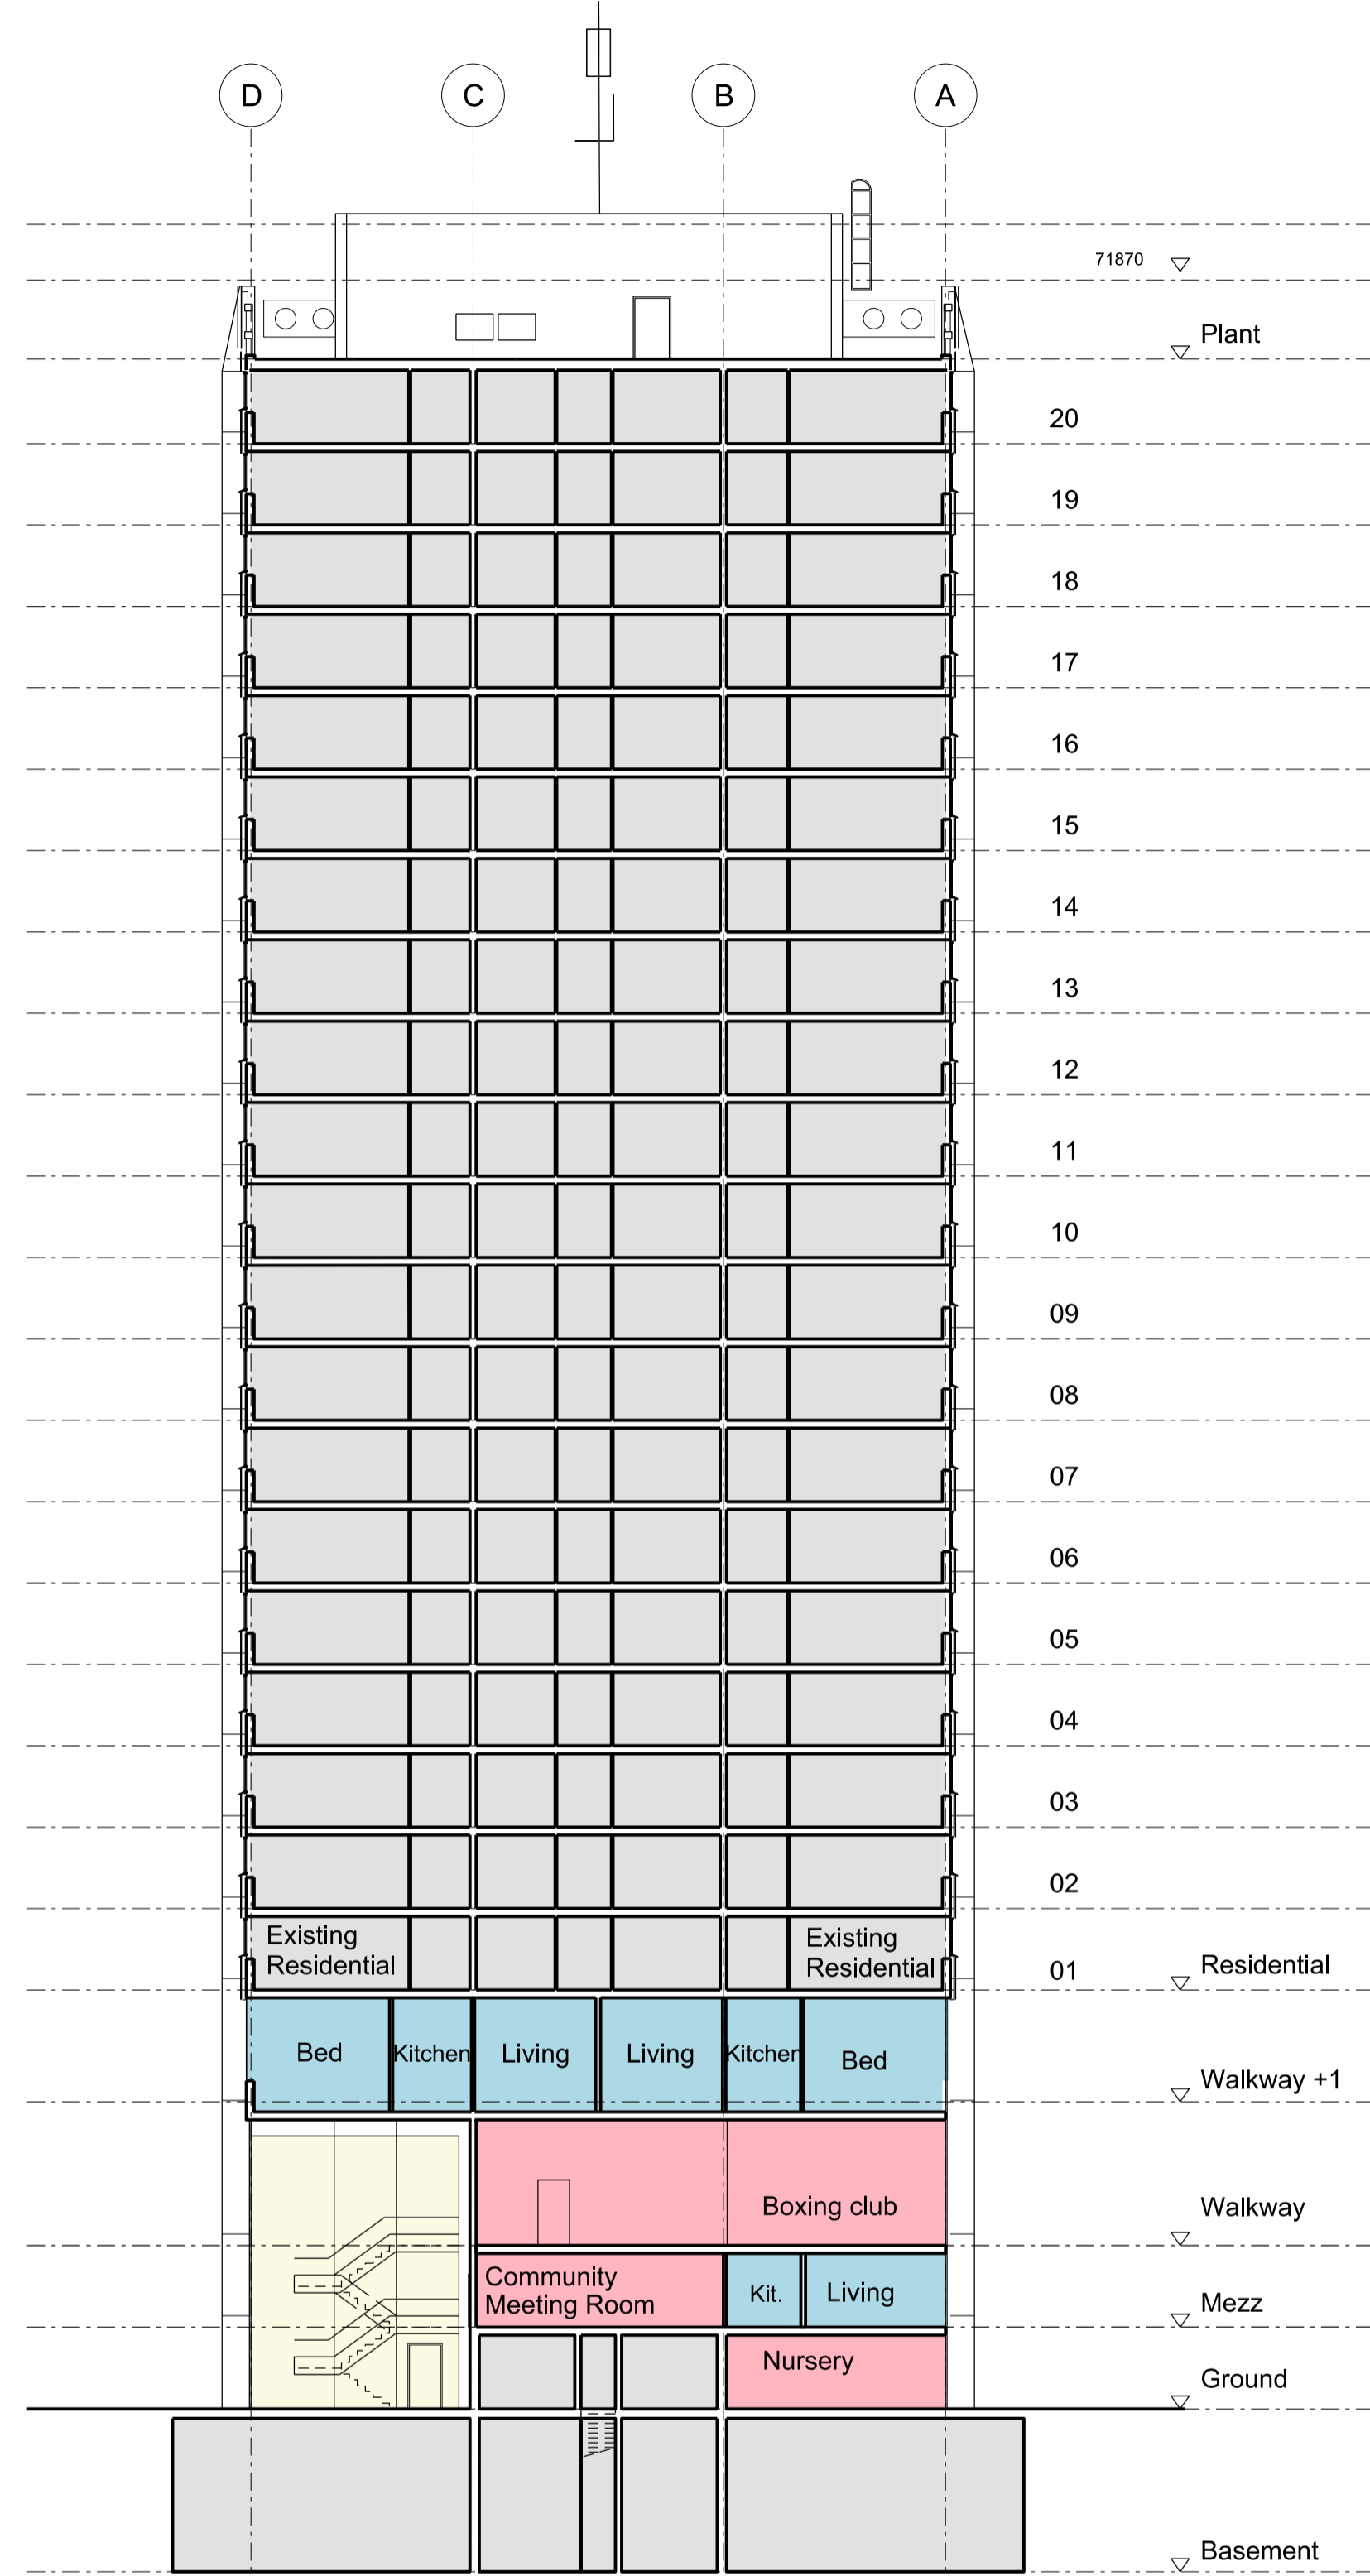

4 SECTION 4
1:200

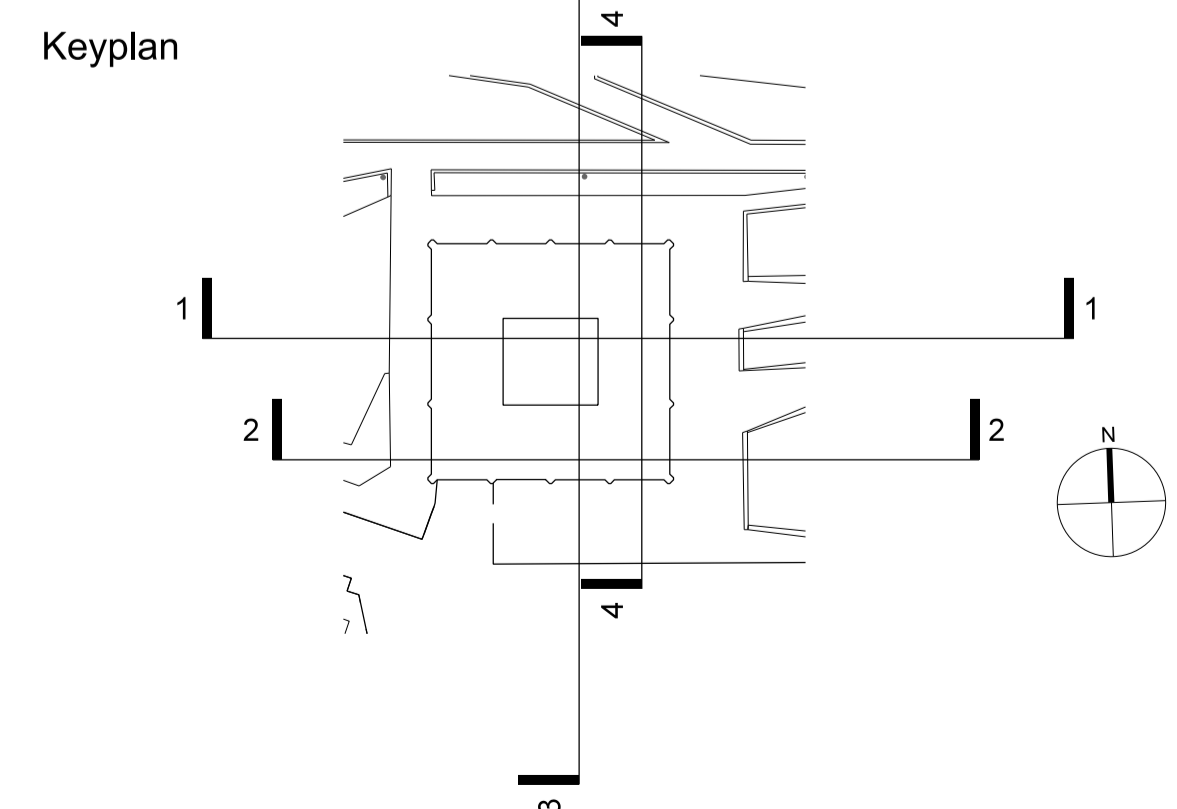

NOTE

1. THIS DRAWING IS COPYRIGHT STUDIO E LLP.
2. THE CONTRACTOR MUST NOT SCALE FROM THE DRAWING. ALL DIMENSIONS TO BE TAKEN FROM DIMENSION STRINGS.
3. WHERE ANY DISCREPANCIES ARE FOUND BETWEEN DIMENSIONS THESE MUST BE BROUGHT TO THE ATTENTION OF THE ARCHITECTS FOR RESOLUTION.
4. WHERE DISCREPANCIES EXIST BETWEEN REFERENCE OR ASSEMBLY DRAWINGS & DETAIL DRAWINGS, THE LATTER TAKE PREFERENCE.

Key

- Circulation
- Community Use
- New Residential

02	11/08/14	Amended to reflect change of use application
01	11/07/13	Entrance Reconfigured Bridge Removed Crown Reduced



ENHANCED REQUIREMENTS

STUDIO E ARCHITECTS LTD
310 Linton House, 164/180 Union Street
London SE1 0LH

GRENfell TOWER
REGENERATION PROJECT
PROJECT

PROPOSED SECTIONS
DRAWING

1:200@A1 16/08/12
SCALE DATE

1279 PL200 01
DWG. NO. ISSUE CHECKED

