


TREVOR | LAHIFF ARCHITECTS

geneva house  
99 knatchbull road  
london SE5 9QU  
design@tlastudio.co.uk  
www.tlastudio.co.uk  
T +44(0)20 7737 6181  
F +44(0)20 7326 0349

CLIENT  
RAB PENSION TRUST

- TREVOR LAHIFF ARCHITECTS LTD
- Do not scale off this drawing, use figured dimensions only. All dimensions and levels to be checked on site and Trevor Laiff Architects to be notified of any discrepancies immediately.
  - Issued only for purpose indicated.
  - The drawing is to be read in conjunction with consultants drawings and specifications.
  - This drawing is copyright of TLA and may not be copied, altered or reproduced in any way or passed to a third party without our written consent.
  - The main contractor should be conversant with the statutory obligations under the CDM regulations.
  - The dimensions shown on this drawing have been based on the measurements provided by an independent survey company.

PROPOSED

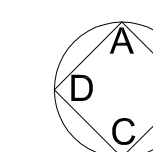


SPECIFIC NOTES:



9 PHENE ST

PROPOSED SOUTH WEST ELEVATION - 1:50 @ A1 & 1:100 @ A3

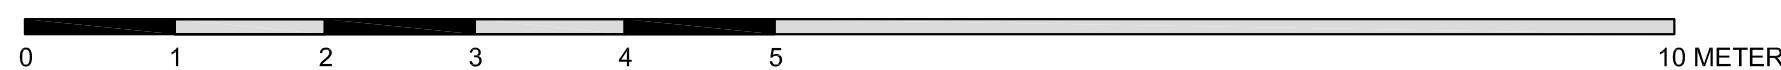

PS	19.01.12	PLANNING ISSUE	RJ	KW
REV	DATE	DESCRIPTION	DWN	CHD

ADDRESS  
9 PHENE STREET  
LONDON SW3 5NY

TITLE  
PROPOSED  
SOUTH WEST ELEVATION

STATUS  
PLANNING

SCALE  
1:50@A1 & 1:100@A3

DATE  
JULY 2011

PROJECT No. 822 (20)

DWG REV  
011 P5