


Appendix 21

PLAN OF THE SEAGRAVE ROAD SITE

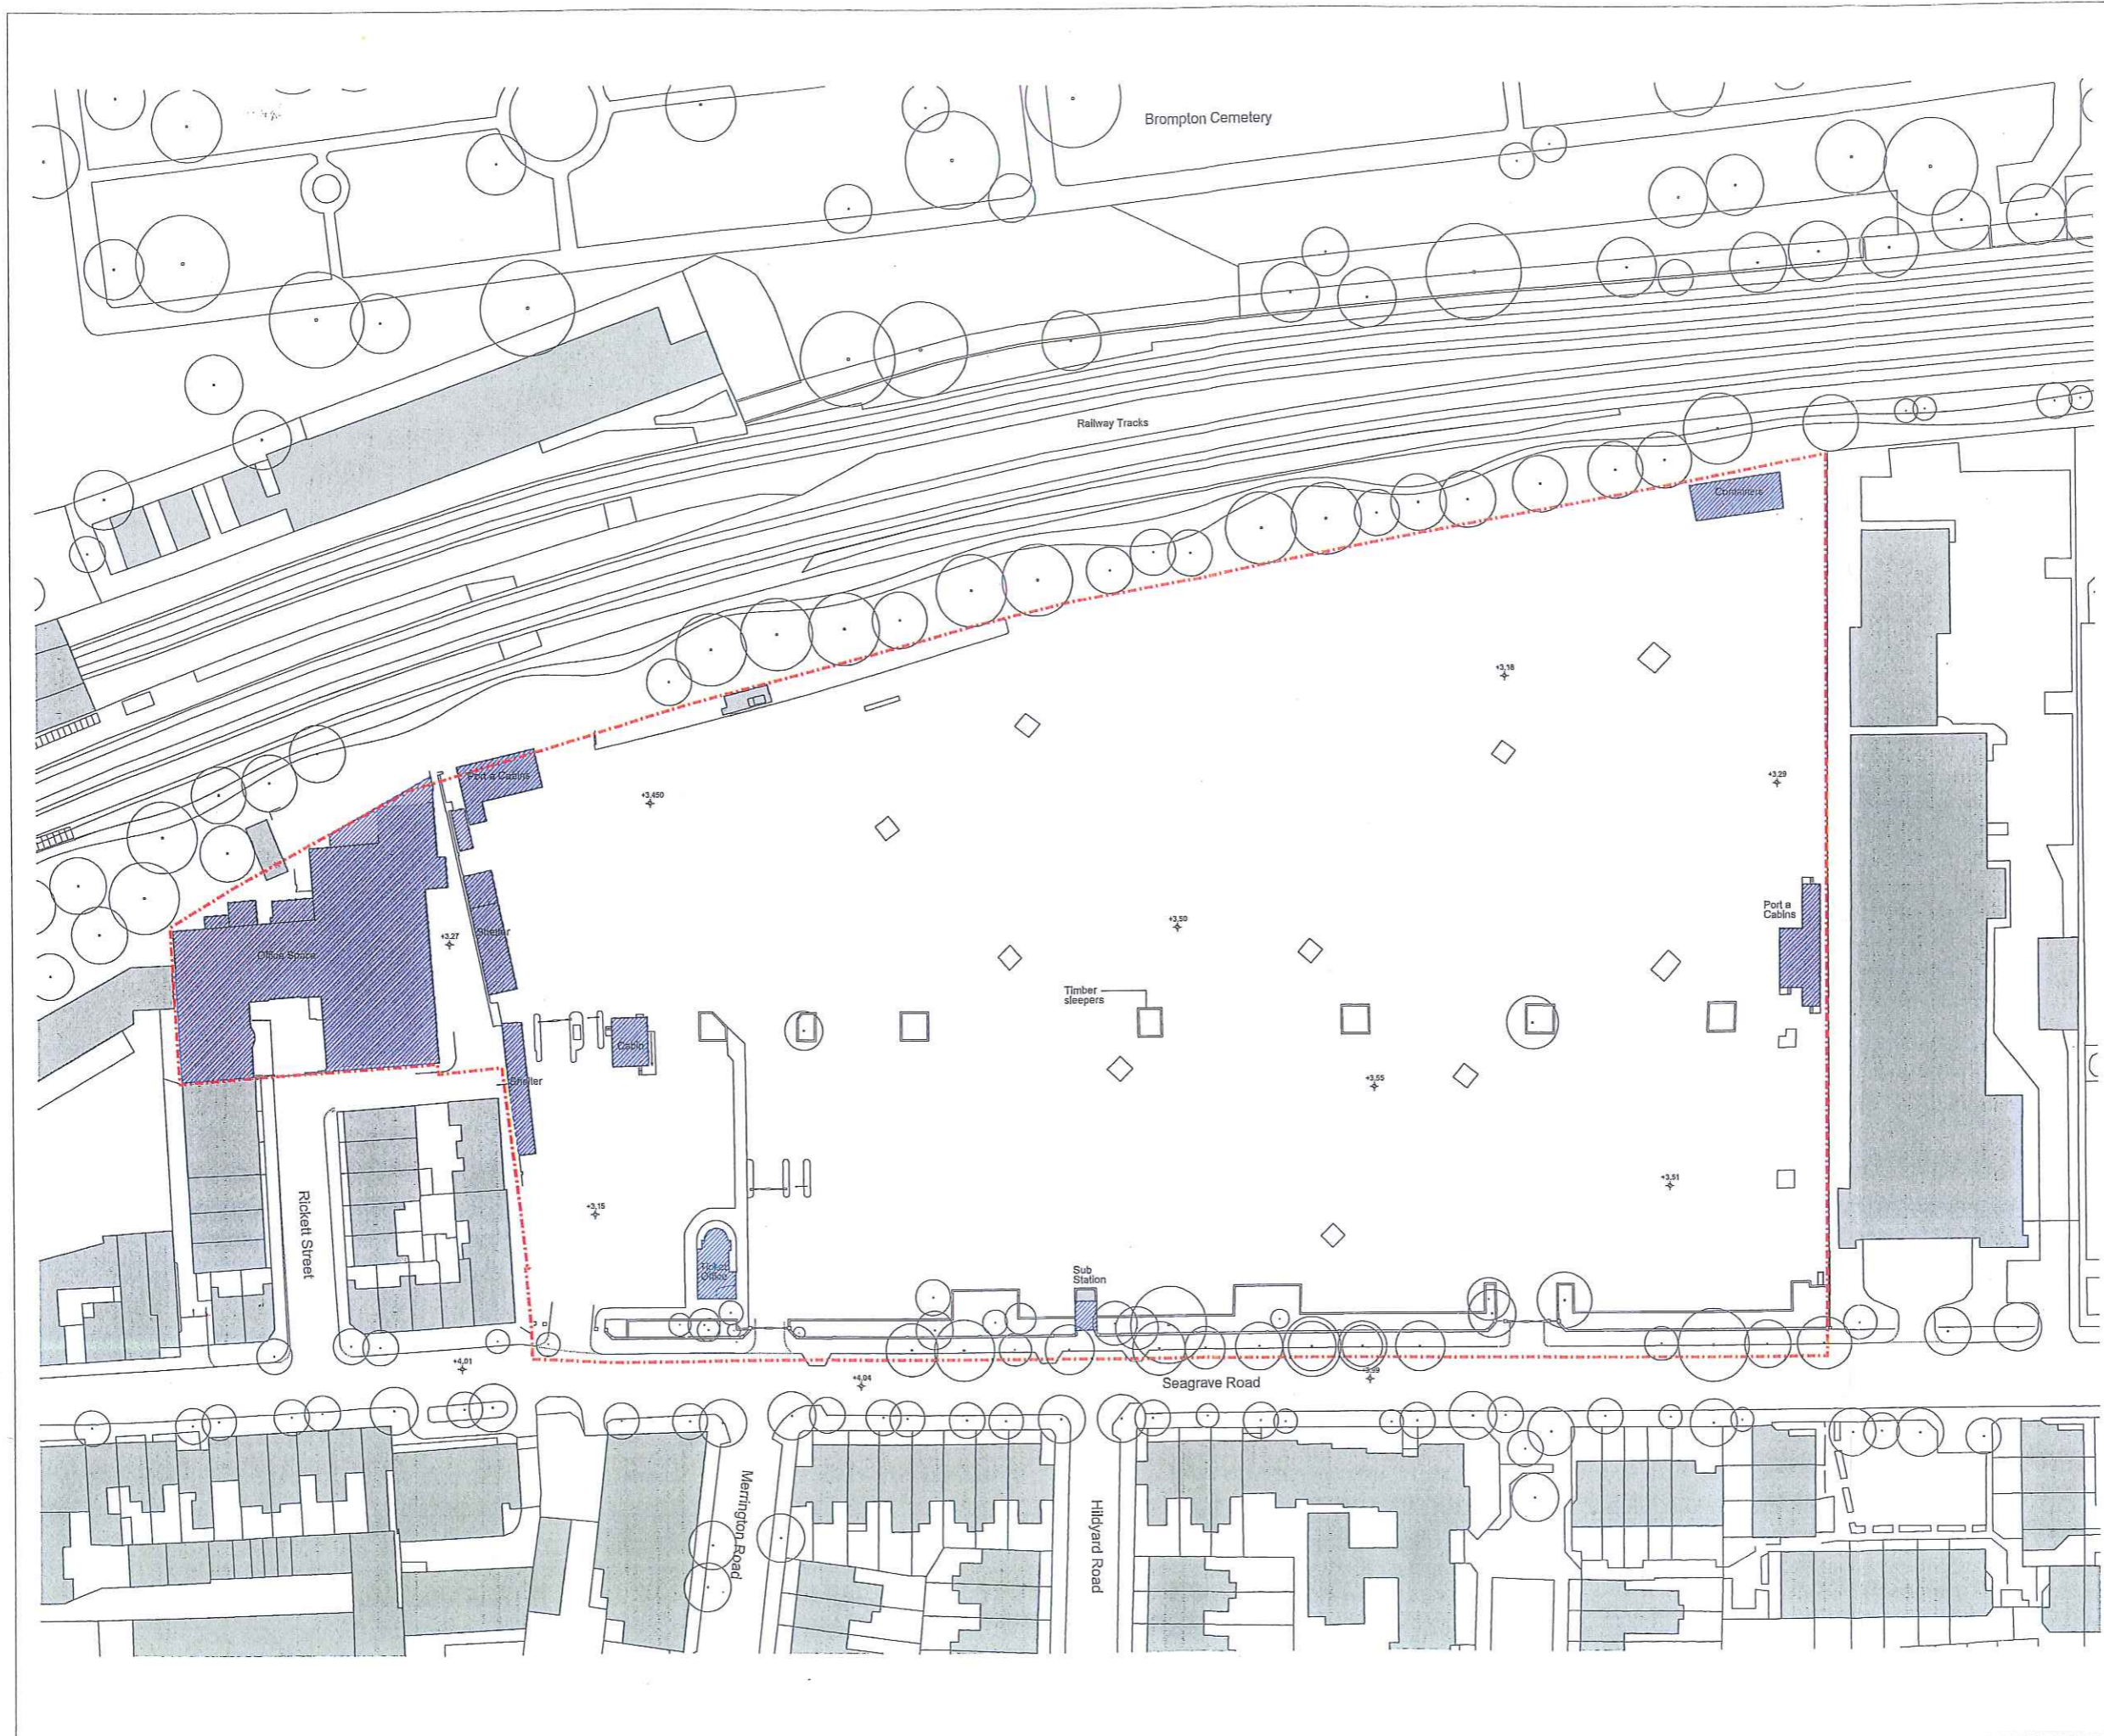

Project Logo

Notes
 Do not scale from this drawing.
 All dimensions are to be checked on site and any discrepancies noted by writing to the Project Manager.
 All dimensions are in millimeters unless noted otherwise.

Rev.	Date	Description	Drawn	Checked
17.06.11		Issued for Planning	JMP	JD


--- Site Boundary

▨ Buildings to be demolished / removed

N

JOHN McASLAN + PARTNERS
 7-9 William Road
 London NW11 3ER
 T +44 (0)20 7313 8000
 F +44 (0)20 7313 8001
 www.mcaslan.co.uk

Architect
 Landscape

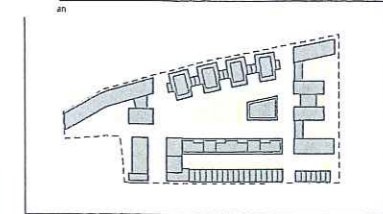

SEAGRAVE ROAD

Scale A1/A1:	1:500	Job Number:	1376
Date:	23.05.2011	Drawn:	JMP
Drawing Status:	PLANNING	Checked:	JD
Drawing Number:	1376-G200-P-01	Revision:	