
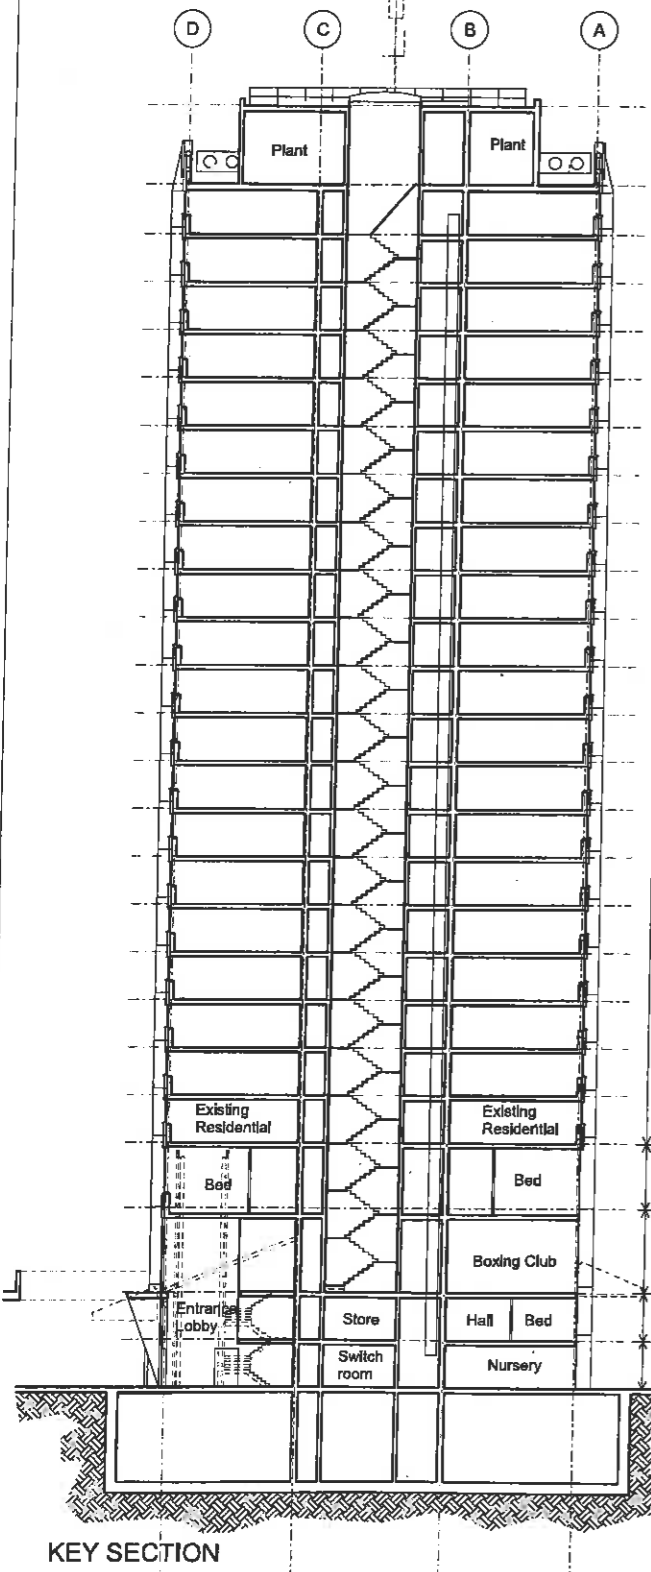
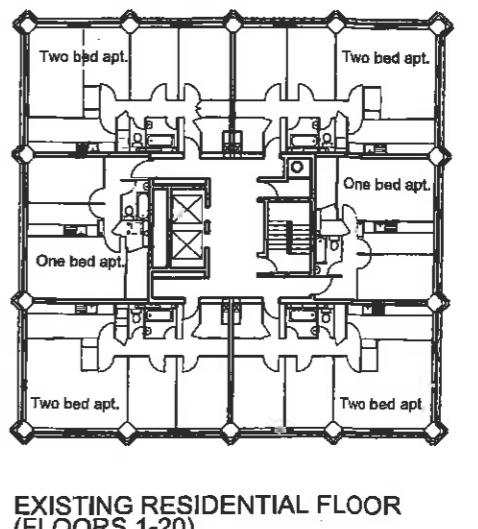
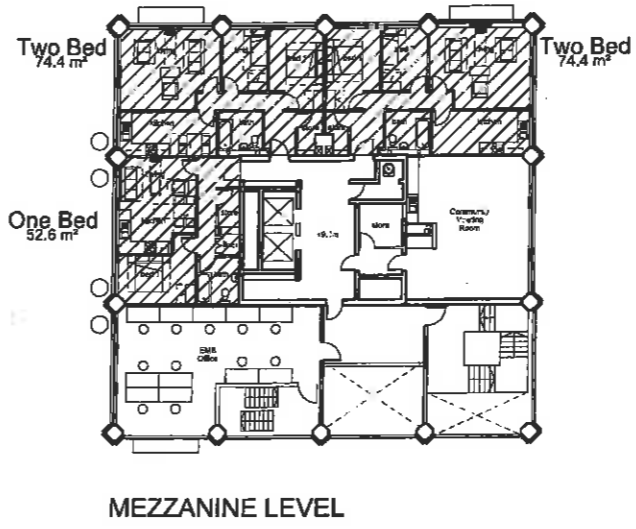
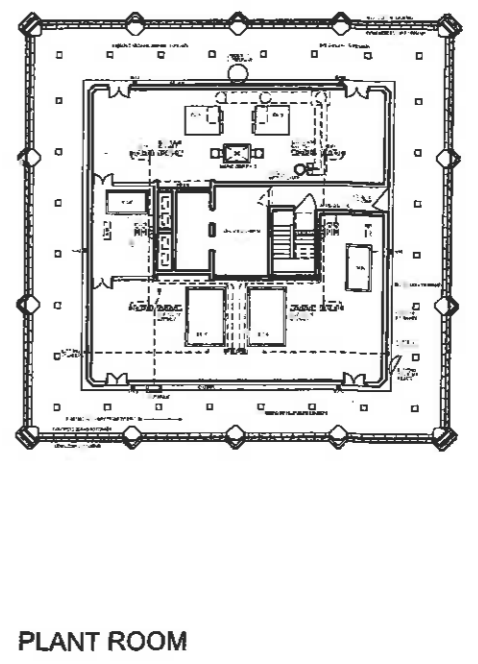
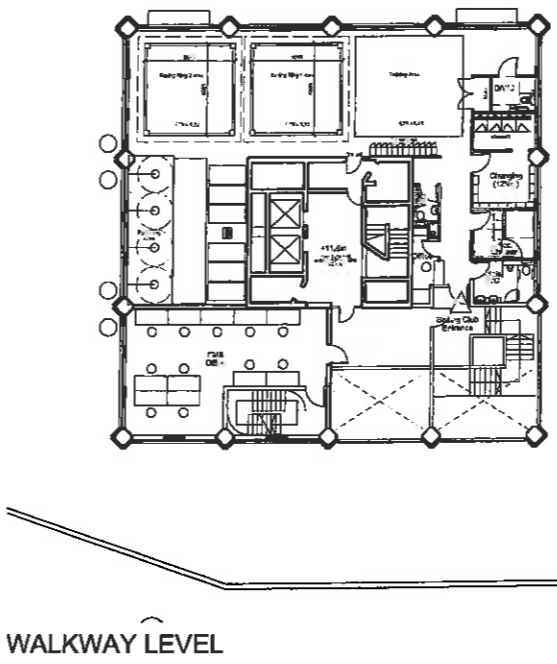
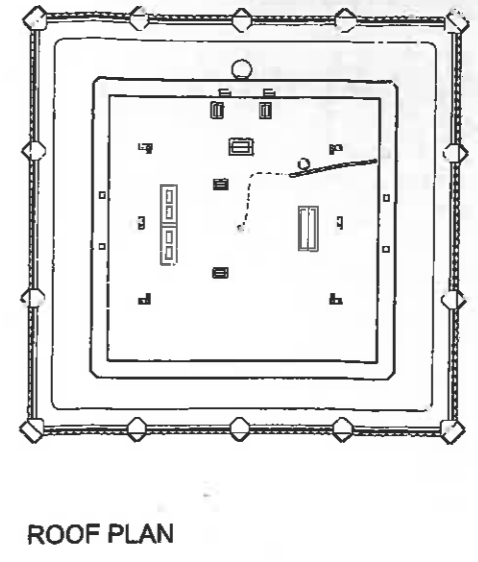
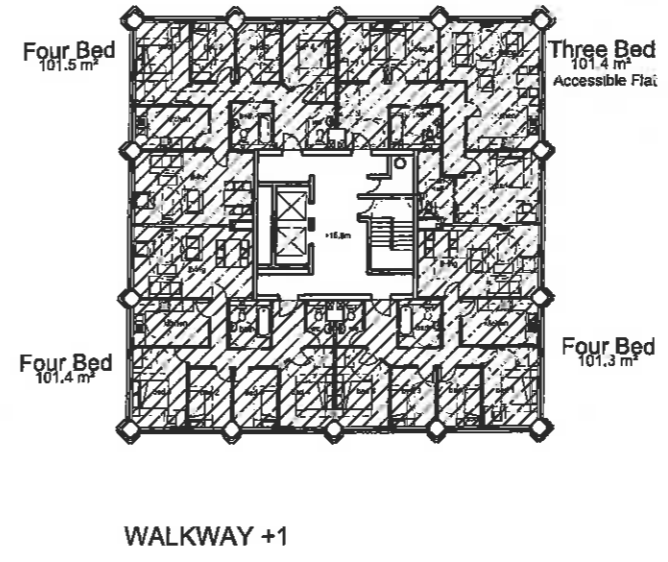


PLAN 2

- NOTE**
- THIS DRAWING IS COPYRIGHT STUDIO E LLP
 - THE CONTRACTOR MUST NOT SCALE FROM THIS DRAWING ALL DIMENSIONS TO BE TAKEN FROM DIMENSION STRINGS
 - WHERE ANY DISCREPANCIES ARE FOUND BETWEEN DIMENSIONS THESE MUST BE BROUGHT TO THE ATTENTION OF THE ARCHITECTS FOR RESOLUTION
 - WHERE DISCREPANCIES EXIST BETWEEN REFERENCE OR ASSEMBLY DRAWINGS OR DETAIL DRAWINGS, THE LATTER TAKE PRECEDENCE

R7
 New Residential Units

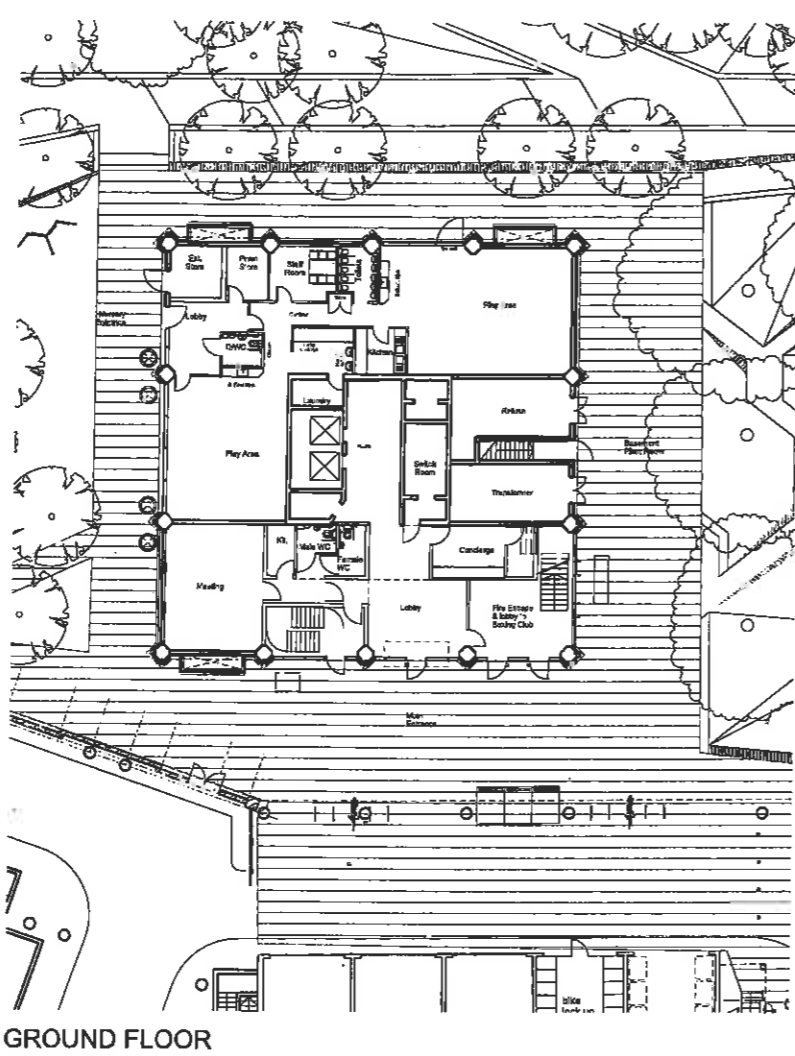

PLANNING

STUDIO E LLP
 Priory Wharf, Strand Road,
 London, W9 1JH
 Tel: 020 7336 7176
 Fax: 020 7111 6219

**GRENfell TOWER
 REGENERATION PROJECT**
 PRJ-877

**PROPOSED
 FLOOR PLANS**
 09-2010

1:200@A1 16/12/13
 S.C.L.E. DATE

1279 PL2:0 00
 DATE: 16/12/13

Handwritten signature