


DEMOLITION PLAN  
1 : 1000

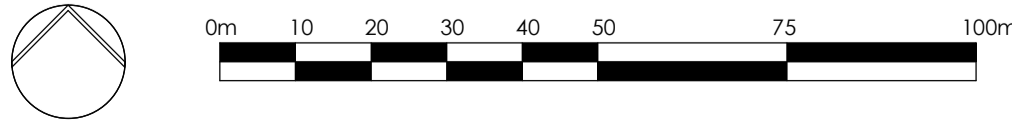

© Drawing & Design Copyright of:

**FAULKNERBROWNS  
ARCHITECTS**

FaulknerBrowns LLP  
Dobson House  
Northumbrian Way  
Killingworth  
Newcastle upon Tyne  
NE12 8QW

+44 (0)191 268 3007  
info@faulknerbrowns.com  
faulknerbrowns.com

Do not scale this drawing  
Do not derive dimensions from digital media

A1

DEMOLITION PLAN KEY:

Application Boundary

Land owned by applicant not subject to application

All buildings and site features to be demolished within hatched region

P01	29.09.23	For Planning	DN	DB
Rev.	Date	Description	Issued by	Checked by
Drawing No: 167- FAU001-Z-ZZ-DR- A-GAP-9101				
Project Name: LADBROKE GROVE				
Drawing Name: DEMOLITION PLAN				
Drawing Status: PLANNING				Suitability: S0
Project No: 167	Date: Sept. 23	Scale: 1 : 1000	Drawn: DN	Checked: DB