


APPROVED DRAWINGS

Please Index As

File Number

APPROVED DRAWINGS

Part	1	Part	11
Part	2	Part	12
Part	3	Part	13
Part	4	Part	14
Part	5	Part	15
Part	6	Part	16
Part	7	Part	17
Part	8	Part	18
Part	9	Part	19
Part	10	Part	20

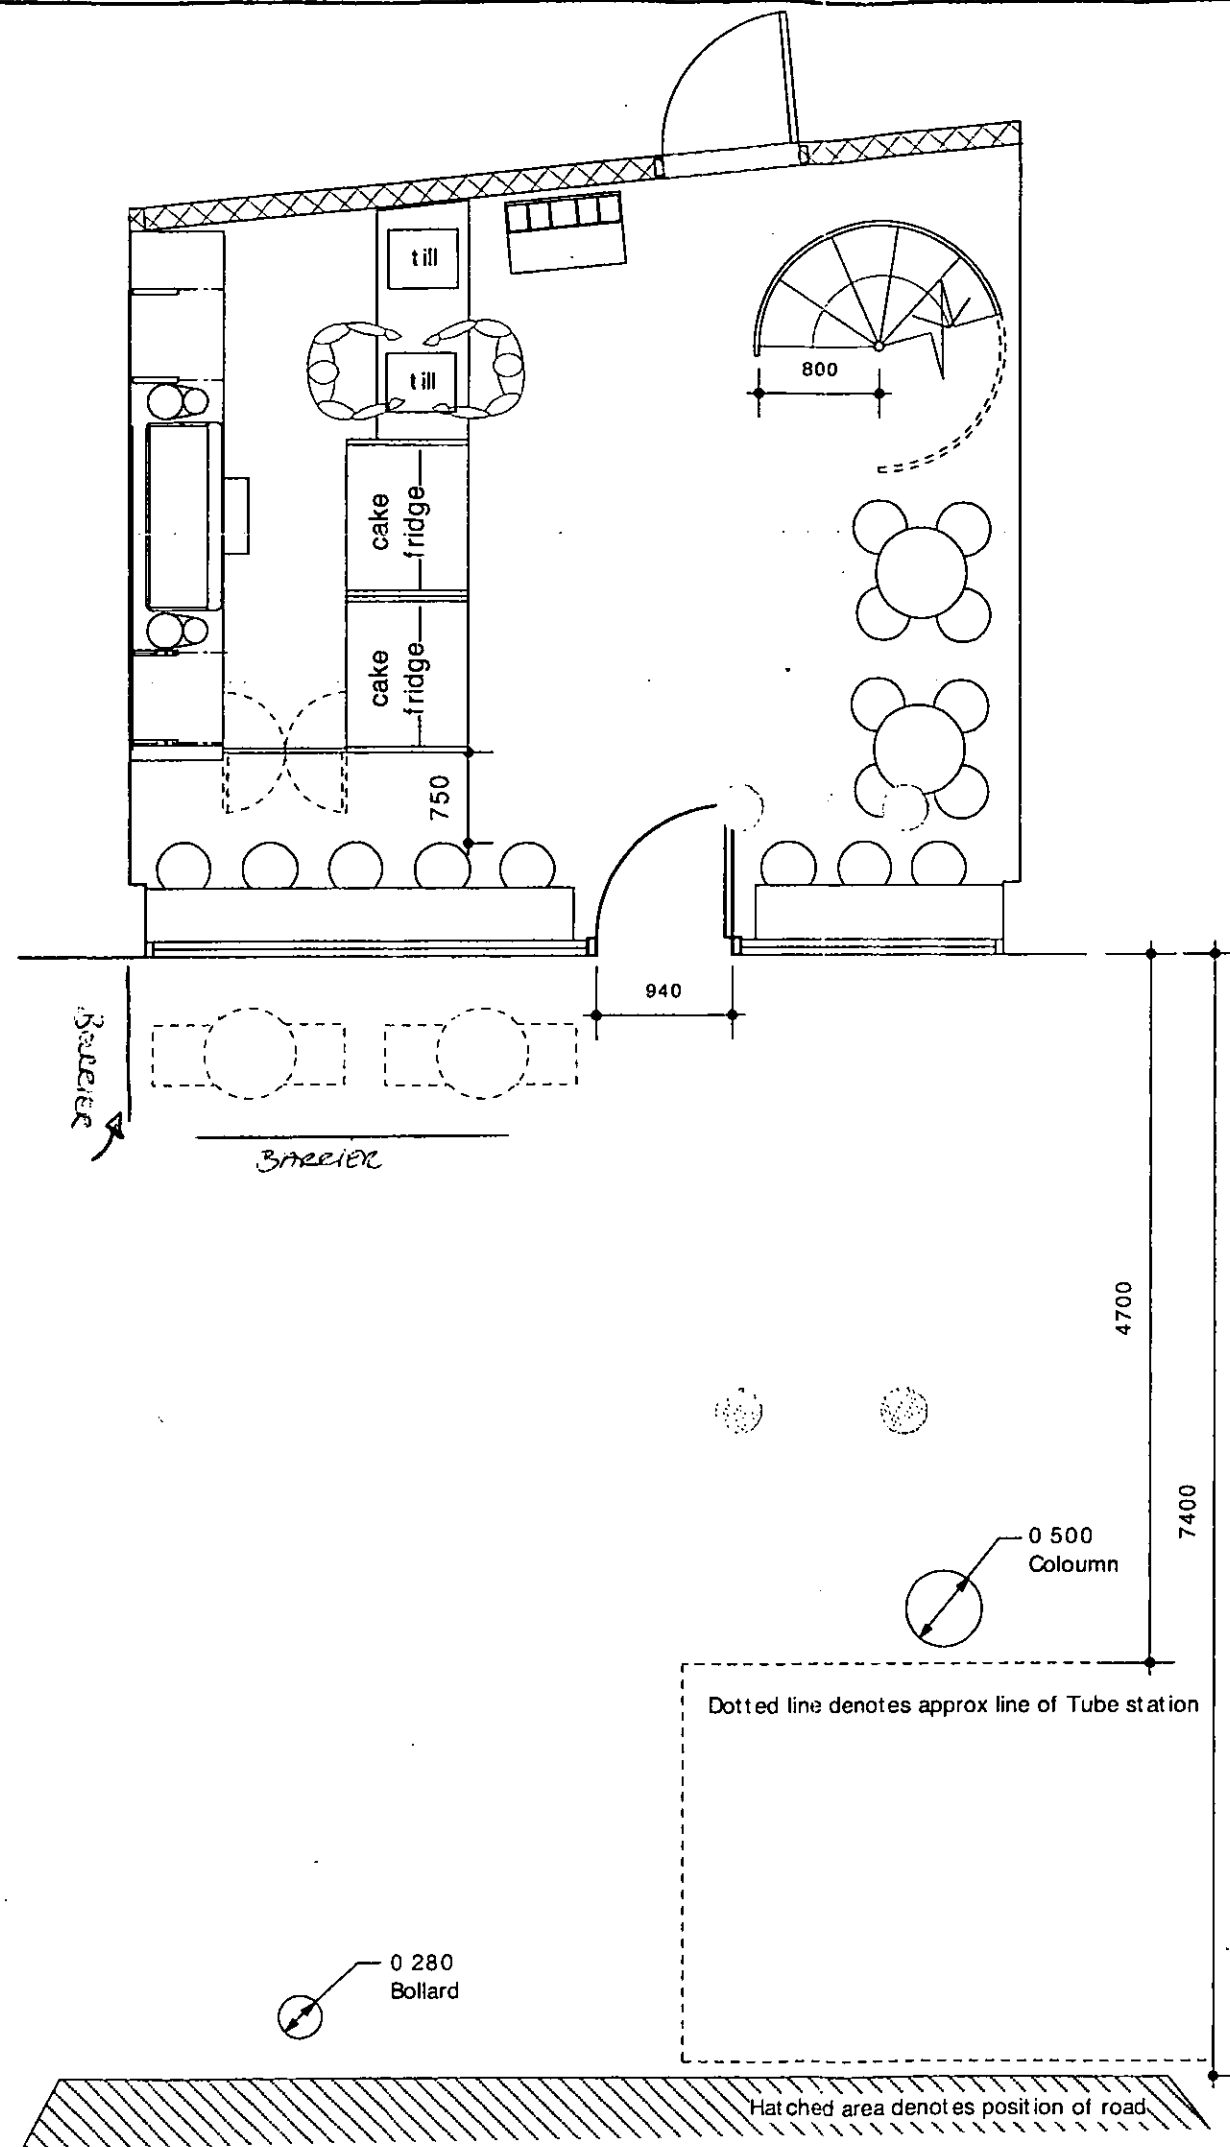

PP103/502/A

DEVELOPER APPROVED
10 APR 2003

Y	HDC	TP	CAC	AD	CLU	AO
R						AK
R.B.	20 MAR 2003				PLANNING	
K.C.	C	SW	ISE	APP	IO	REC
			ARB	FPLN	DES	FEES

Rev No	Description	Drawn by	Date

Notes

Caffe Nero proposals will always fully comply with the landlord's requirements/ tenants handbooks

This drawing represents a performance guide upon which the contractor/ subcontractor must base his/ her working drawings & details. Include all necessary tolerances prior to manufacture and installation

spacecraft
Spacecraft Design Consultants Limited
 18 Trafalgar Avenue, London SE1 6 6NF
 T 0171 252 0736 F 0171 706 1870

Client
Caffe Nero

Project
Nottinghill Gate


Description
External seating proposal
AMENDED VERSION

Scale 1:50	Drawn by EM	Date 01/11/01
Drawing No CNE008/ EX12	Revision	

Dimensions must be verified on site. Figured dimensions to be taken in preference to those scaled. Any discrepancies to be reported to designer immediately.

This drawing is the copyright of spacecraft. This drawing cannot be copied, reproduced, retained or disclosed to any unauthorised person without prior permission in writing from the designer.

PP/03/SO2/A

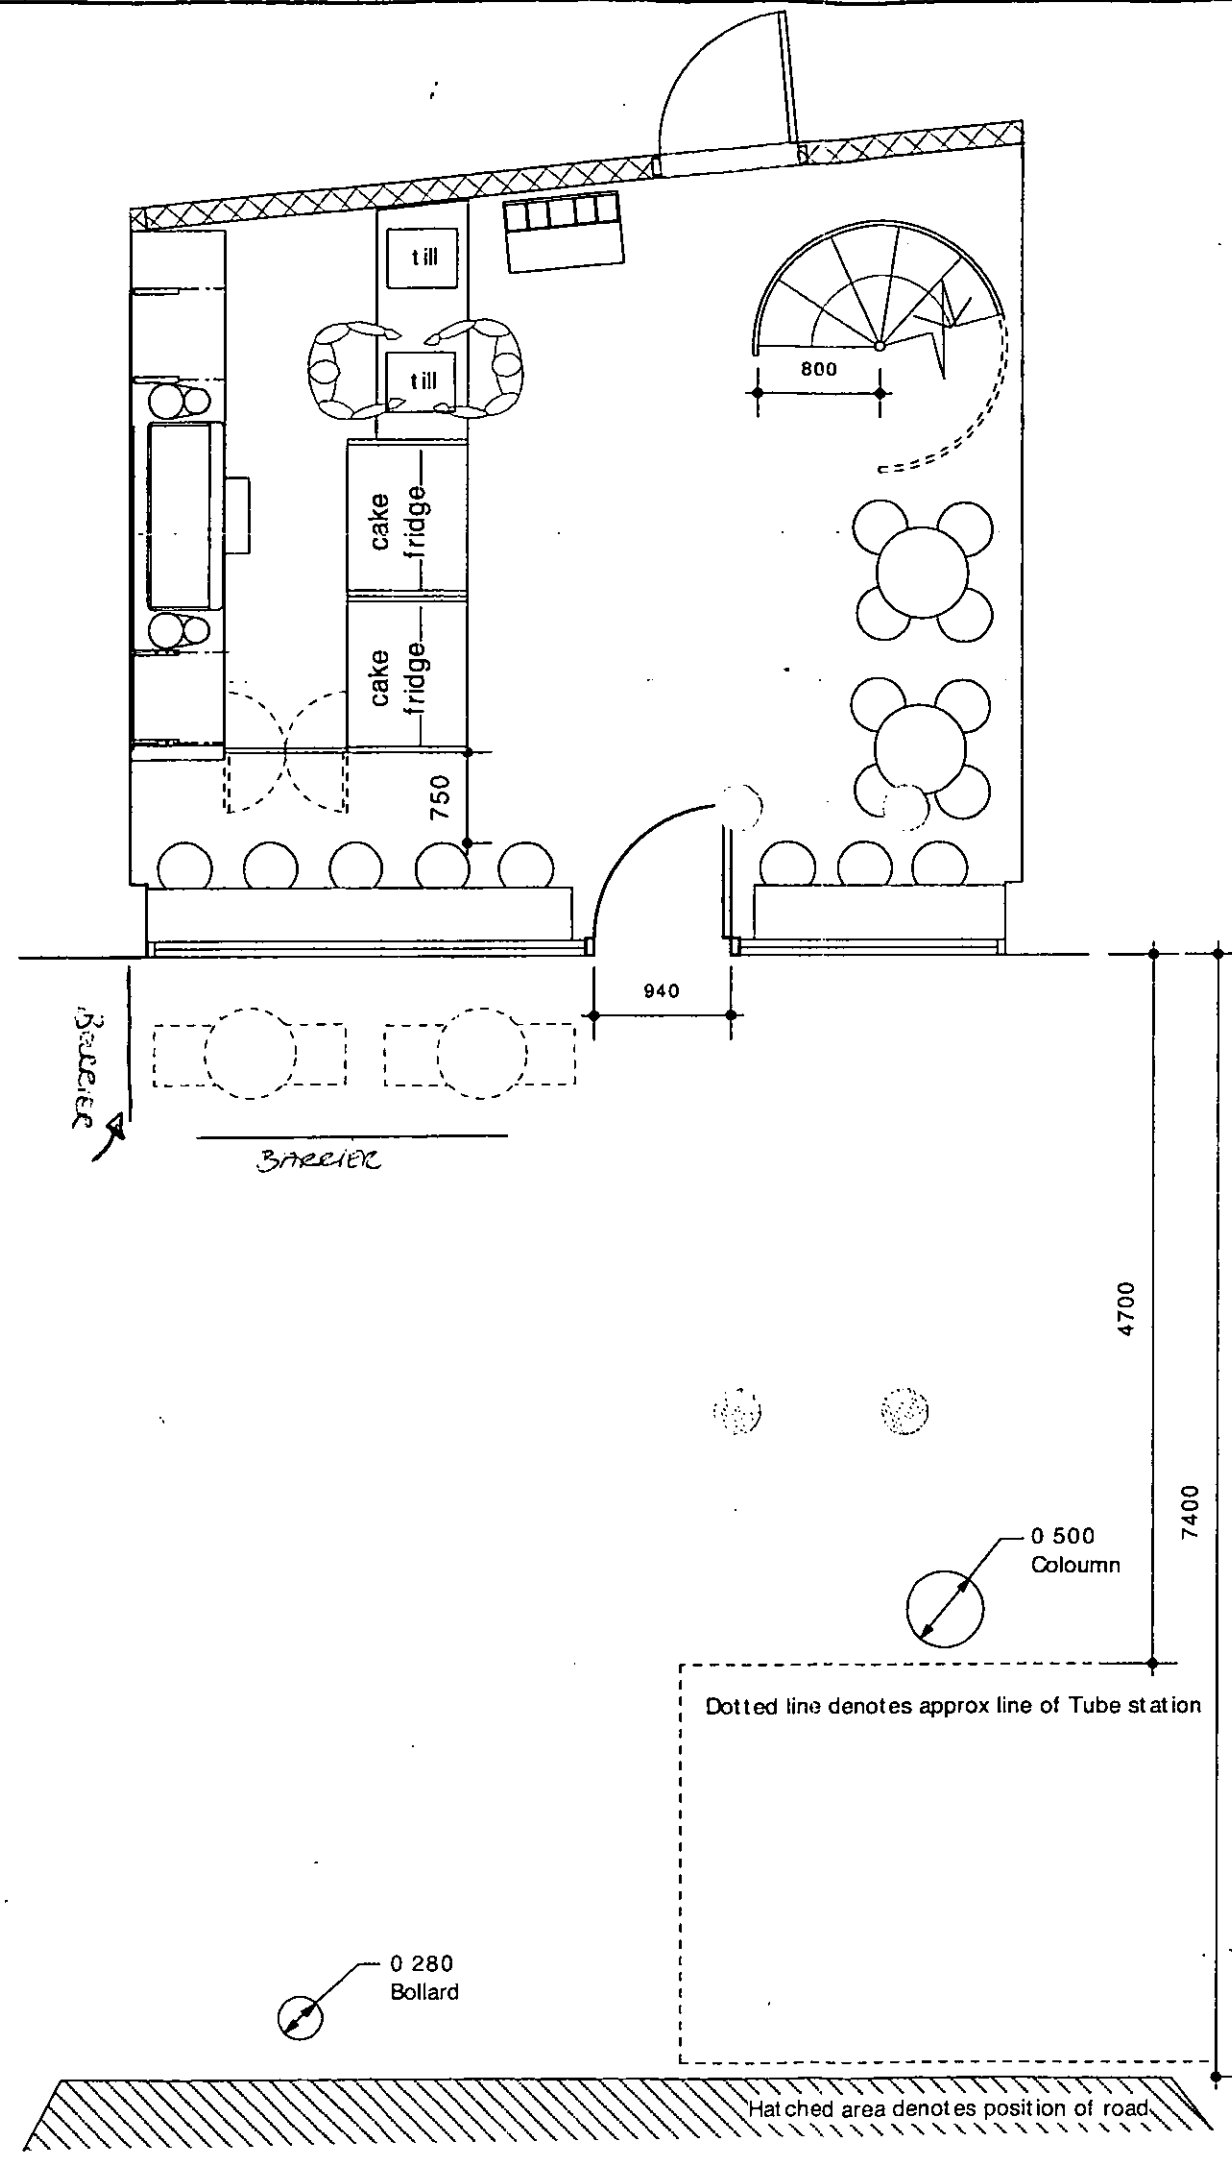

Rev No	Description	Drawn by	Date

Notes

Caffe Nero proposals will always fully comply with the landlord's requirements/ tenants handbooks

This drawing represents a performance guide upon which the contractor/ subcontractor must base his/ her working drawings & details. Include all necessary tolerances prior to manufacture and installation

spacecraft
Spacecraft Design Consultants Limited
 18 Trafalgar Avenue, London SE15 6NF
 T 0171 252 6736 F 0171 708 1870

Client
Caffe Nero

Project
Nottinghill Gate

Description
External seating proposal
AMENDED VERSION

Scale
1:50

Drawn by
EM

Date
01/11/01

Drawing No
CNE008/ EX12

Revision

Dimensions must be verified on site. Figured dimensions to be taken in preference to those scaled. Any discrepancies to be reported to designer immediately.


This drawing is the copyright of spacecraft. This drawing cannot be copied, reproduced, retained or disclosed to any unauthorised person without prior permission in writing from the designer.

EX	HDC	TP	CAC	AD	CLU	AO
DIR						AK
R.B.		20 MAR 2001		PLANNING		
K.C.						
N	C	SW	SE	APP	IO	REC
				APP	PLN	DES

Dotted line denotes approx line of Tube station


Hatched area denotes position of road

PF 30502

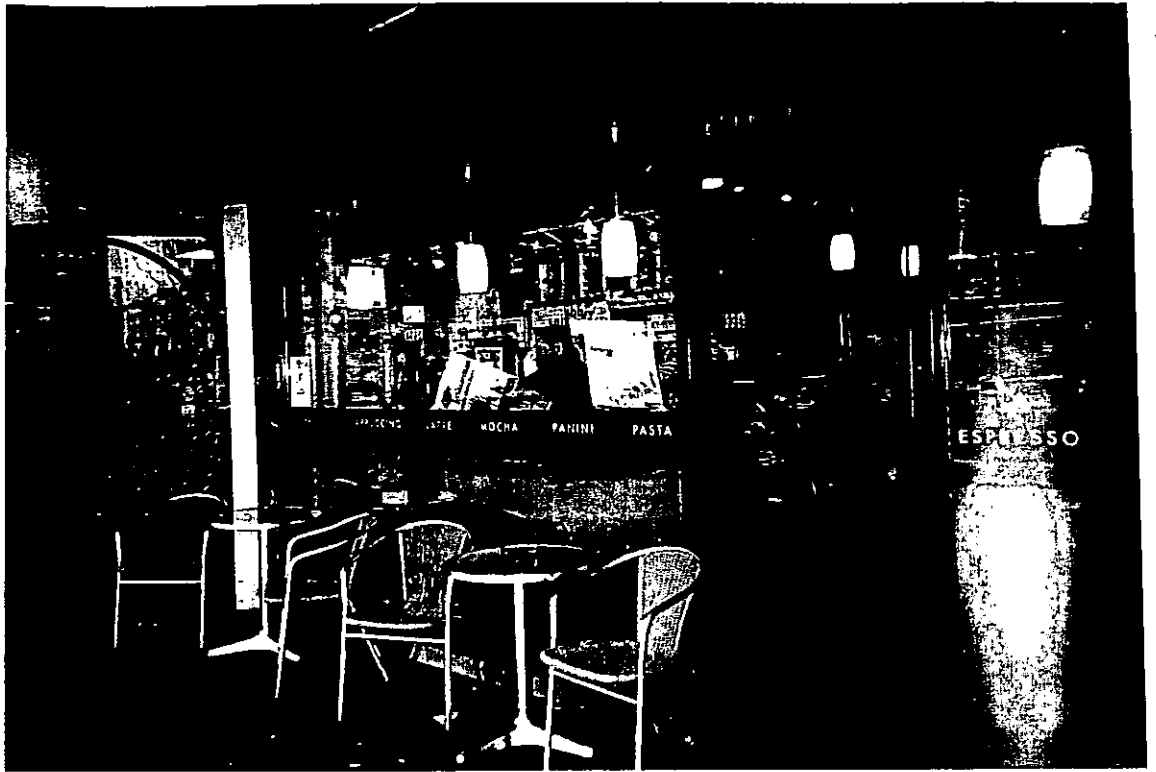

X	HDC	TP	CAC	AD	CLU	AO
IR						AK
R.B.					PLANNING	
K.C.	- 3 MAR 2003					
	C	SW	SE	APP	IO	REC
			ARB	FPLN	DES	FEE

PP 30502

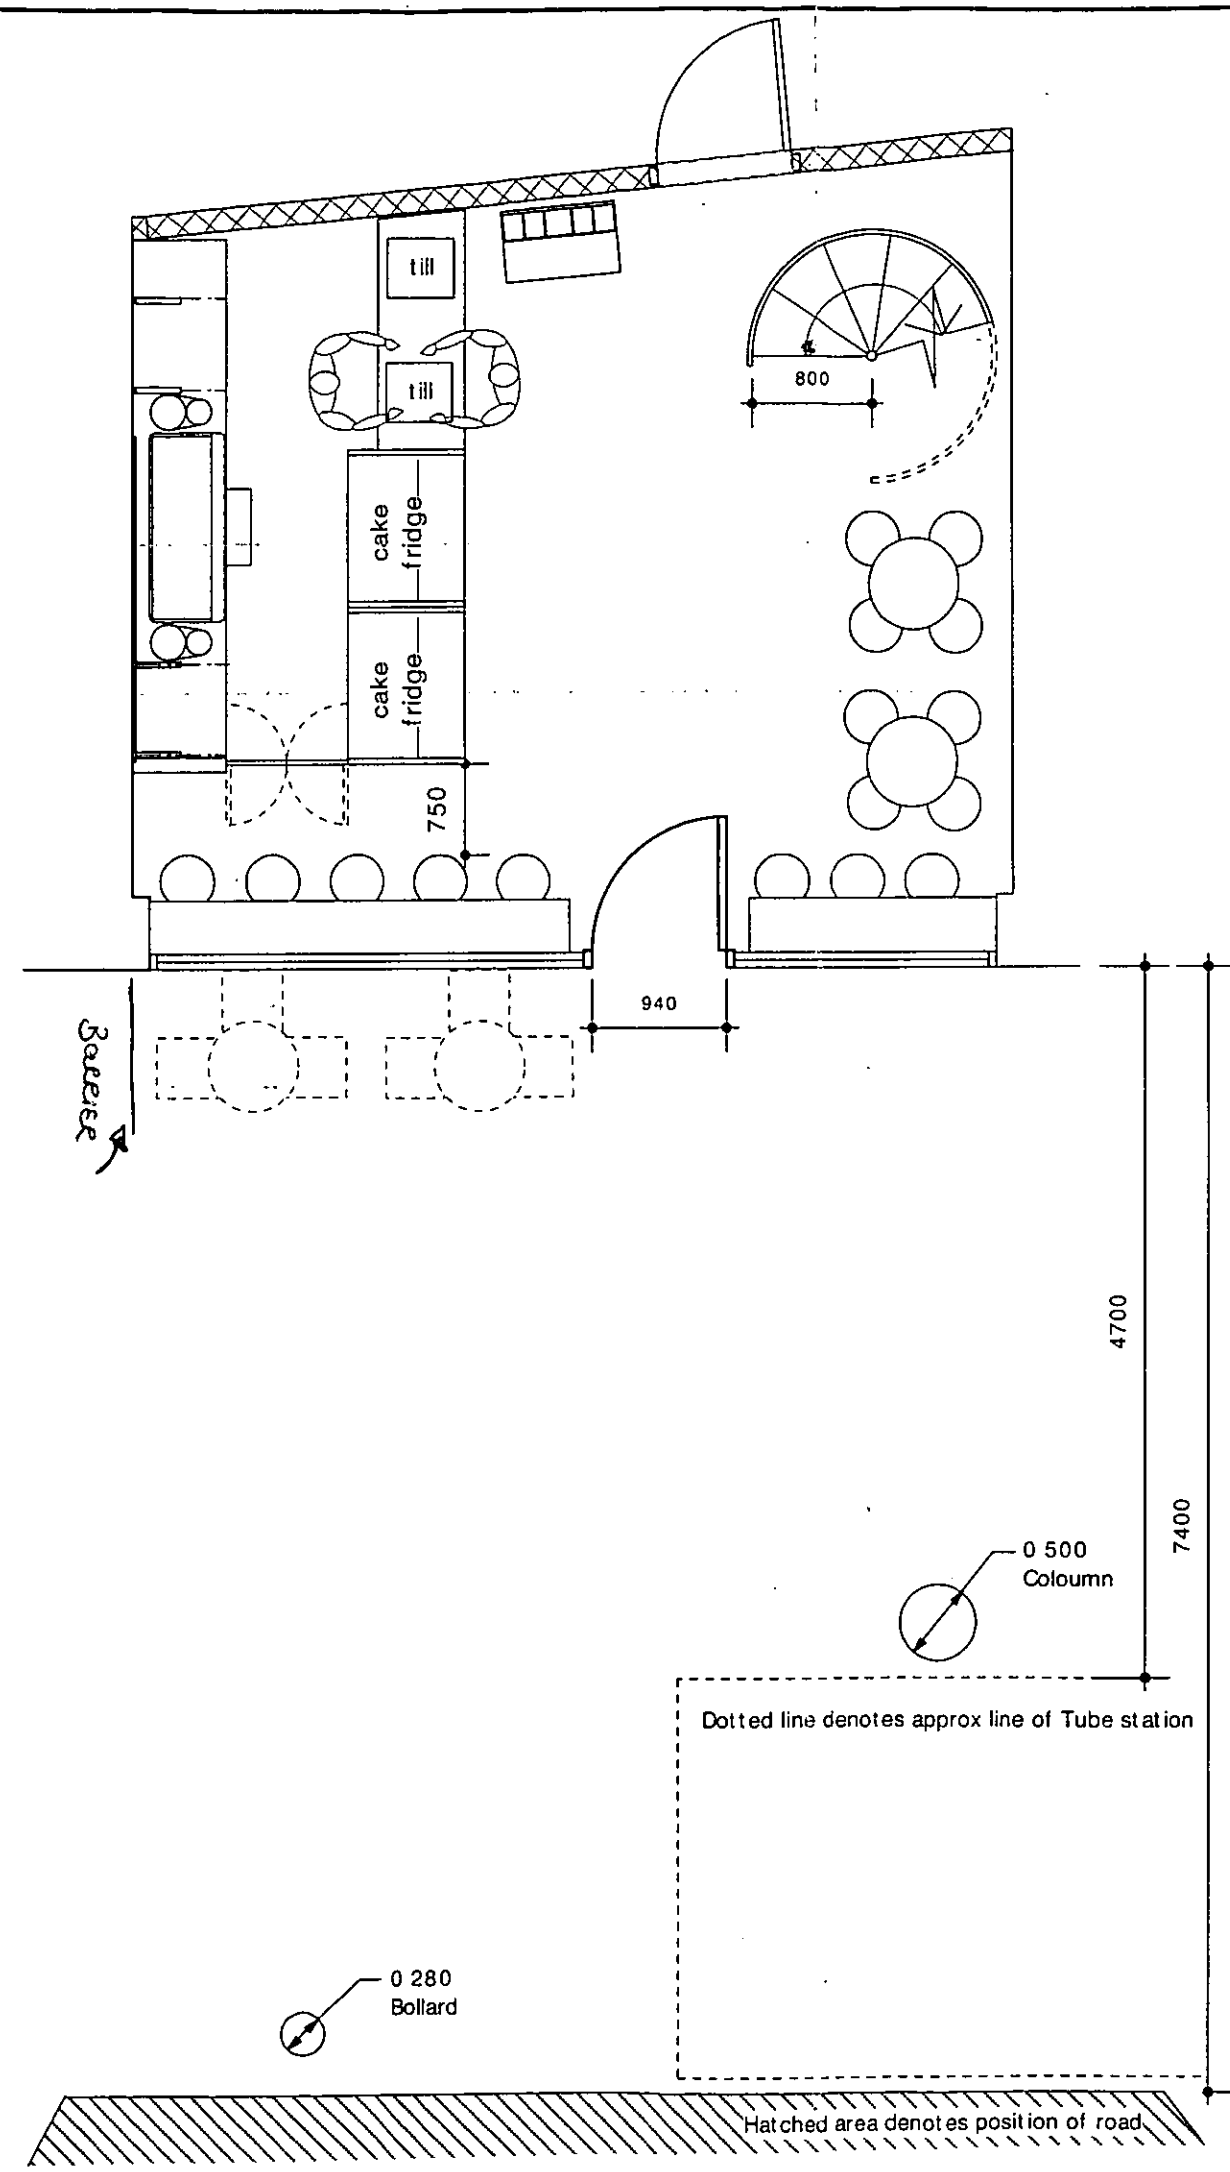

EX DIR	HDC	TP	CAC	AD	CLU	AO	AK
R.B.	- 3 MAR 2003					PLANNING	
K.C.	N	C	SW	SE	APP	IO	REC
			ARB	FPLN	DES	FEES	

Rev No	Description	Drawn by	Date

Notes

Caffe Nero proposals will always fully comply with the landlord's requirements/ tenants handbooks

This drawing represents a performance guide upon which the contractor/ subcontractor must base his/ her working drawings & details. Include all necessary tolerances prior to manufacture and installation


spacecraft
Spacecraft Design Consultants Limited
 18 Trafalgar Avenue, London SE3 5 9NF
 T 0171 252 8736 F 0171 709 1870

Client	Caffe Nero
Project	Nottinghill Gate
Description	External seating proposal AMENDED VERSION
Scale	1:50
Drawn by	EM
Date	01/11/01
Drawing No	CNE008/ EX12
Revision	

Dimensions must be verified on site. Figured dimensions to be taken in preference to those scaled. Any discrepancies to be reported to designer immediately.

This drawing is the copyright of spacecraft. This drawing cannot be copied, reproduced, retained or disclosed to any unauthorised person without prior permission in writing from the designer.

PP 30502

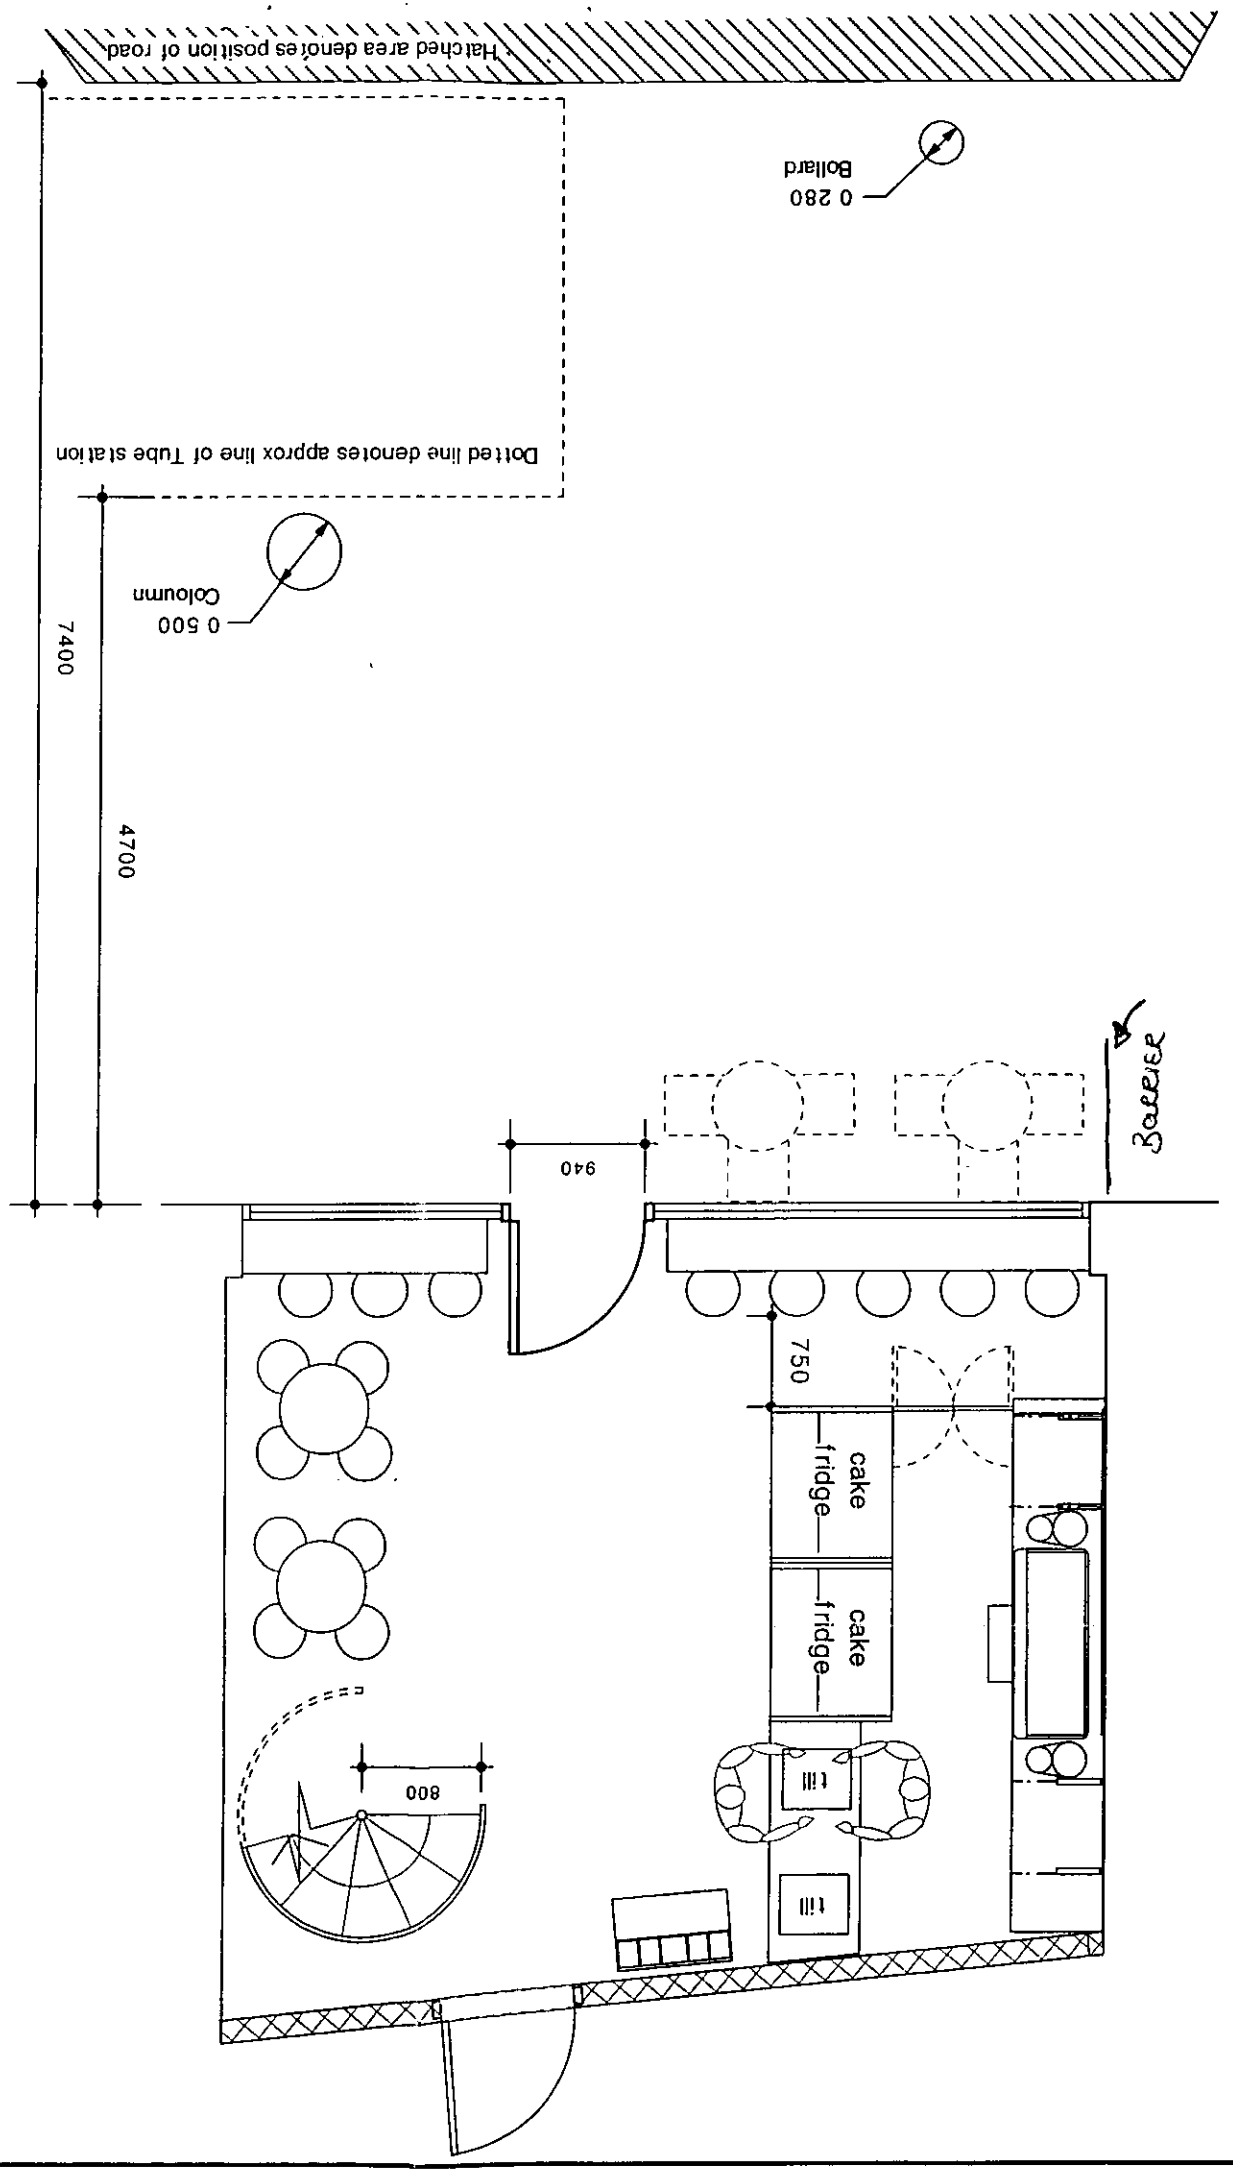

X	HDC	TP	CAC	AD	CLU	AO
IR						AK
R.B.	- 3 MAR 2003				PLANNING	
K.C.	C	SW	SE	APP	IO	REC
			ARB	FPLN	DES	FEE


spacecraft
18 Throg Avenue, London E20 6PL
Tel: 0171 252 0225 Fax: 0171 708 1870

spacecraft

Client: Caffè Nero
Project: Nottingham Gate
Description: External seating proposal
AMENDED VERSION
Scale: 1:50
Drawn by: BM
Date: 01/11/01
Drawing No: CNE008/EX12
Revision

Dimensions must be verified on site. Figured dimensions to be taken in preference to those scaled. Any discrepancies to be reported to designer immediately.
This drawing is the copyright of spacecraft. The drawing cannot be copied, reproduced, retained or disclosed to any unauthorised person without prior permission in writing from the designer.

Notes
Caffè Nero proposals will always fully comply with the landlords' requirements/tenants' handbooks
This drawing represents a performance guide upon which the contractor/subcontractor must base his/her working drawings & details. Include all necessary tolerances prior to manufacture and installation

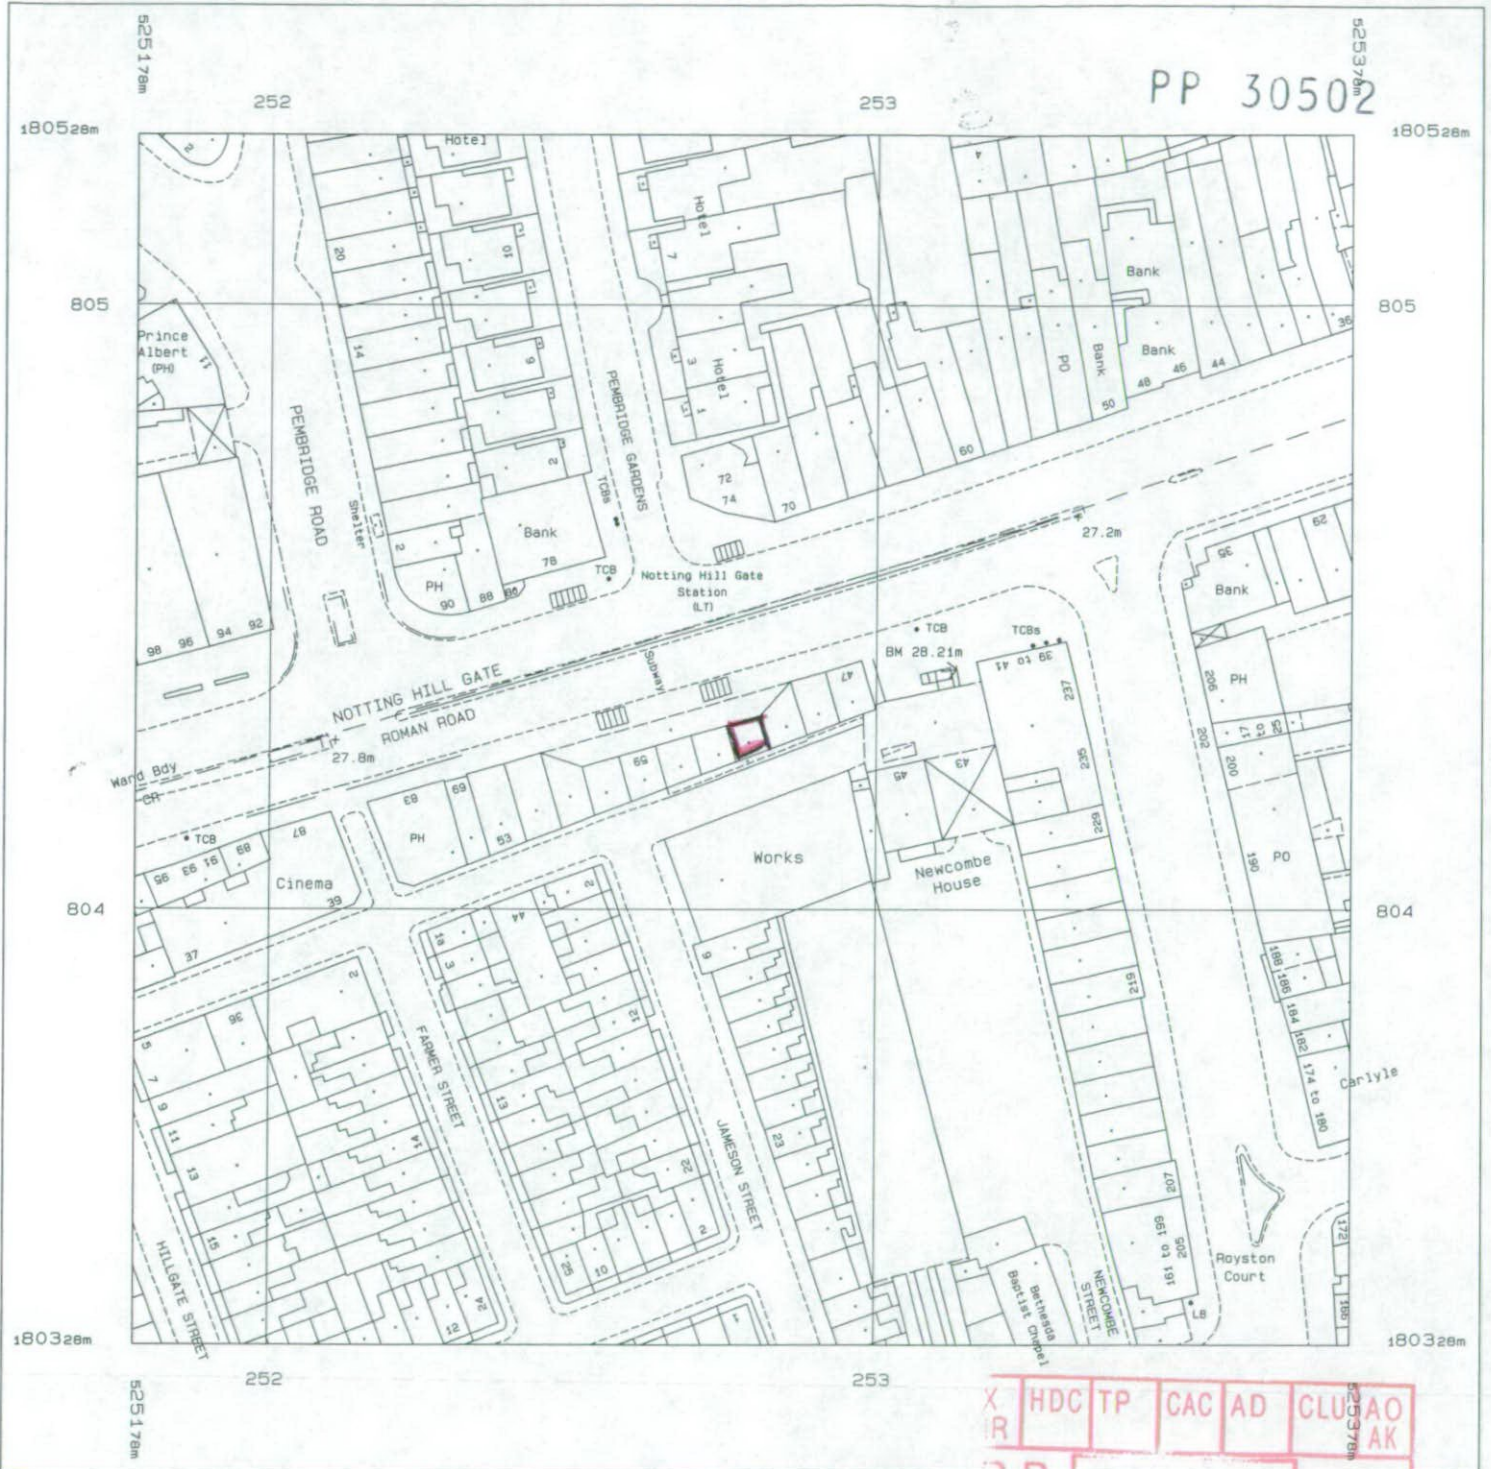

Produced 20 Feb 2003 from Ordnance Survey digital data and incorporating surveyed revision available at this date. © Crown Copyright 2003.

Reproduction in whole or in part is prohibited without the prior permission of Ordnance Survey.

Ordnance Survey, the OS symbol and Superplan are registered trade marks of Ordnance Survey, the national mapping agency of Great Britain.

Scale 1: 1250


National Grid sheet reference at centre of this Superplan: TQ2580SW

The representation of a road, track or path is no evidence of a right of way.

This Superplan product does not contain all recorded map information.

X	HDC	TP	CAC	AD	CLU	AO
IR					AK	
R.B.	- 3 MAR 2003				PLANNING	
K.C.	C	SW	SE	APP	IO	REC
		ARB	FPLN	DES	FEE	

PT 30502

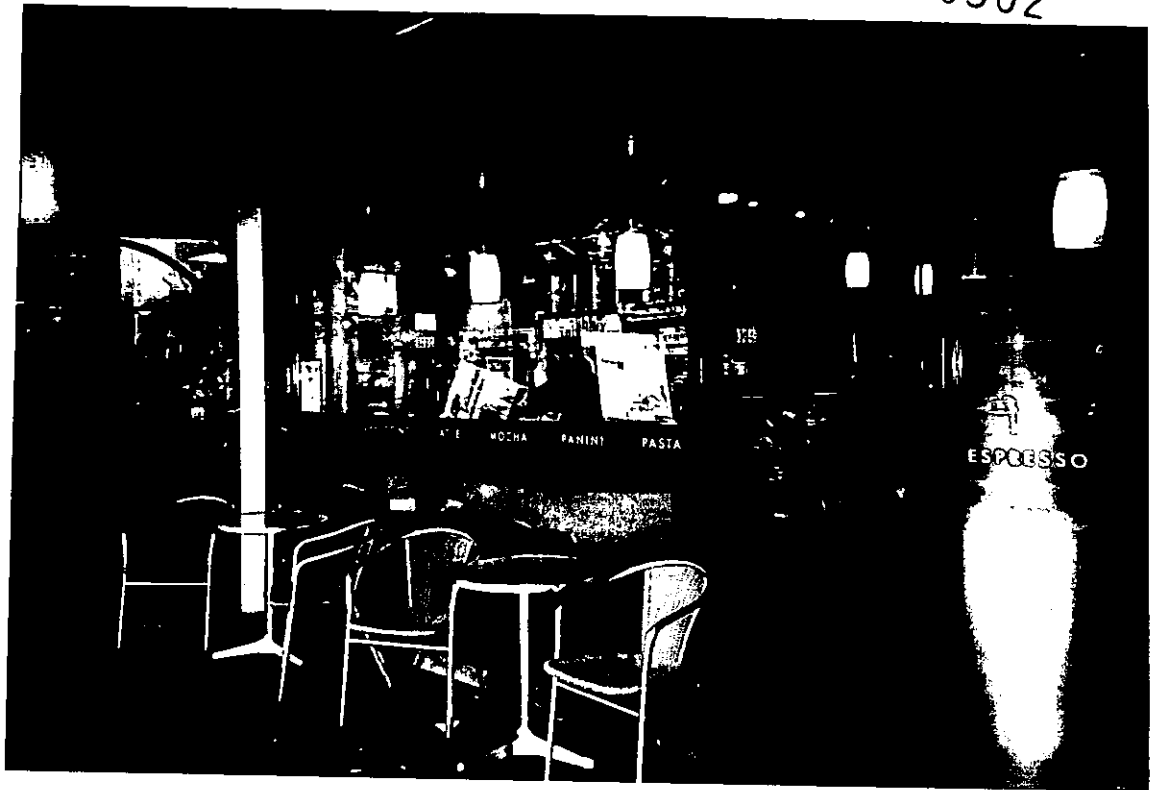

EX	HDC	TP	CAC	AD	CLU	AO
IR						AK
R.B.	- 3 MAR 2003					PLANNING
K.C.						
	C	SW	SE	APP	IO	REC
			ARB	FPLN	DES	FEE



DIR HDC TP CAC AD CLU AO AK
 R.B.
 K.C. - 3 MAR 2003 PLANNING
 V C SW SE APP IO REC
 ARB FPLN DES FEES

Produced 20 Feb 2003 from Ordnance Survey digital data and incorporating surveyed revision available at this date. © Crown Copyright 2003.

Reproduction in whole or in part is prohibited without the prior permission of Ordnance Survey.

Ordnance Survey, the OS symbol and Superplan are registered trade marks of Ordnance Survey, the national mapping agency of Great Britain.

Scale 1: 1250


National Grid sheet reference at centre of this Superplan: TQ25805W

The representation of a road, track or path is no evidence of a right of way.

This Superplan product does not contain all recorded map information.

Centre Coordinates: 525278 180428
 Supplied by: Stanfords, London WC2
 Serial Number: 44955

PP 30502

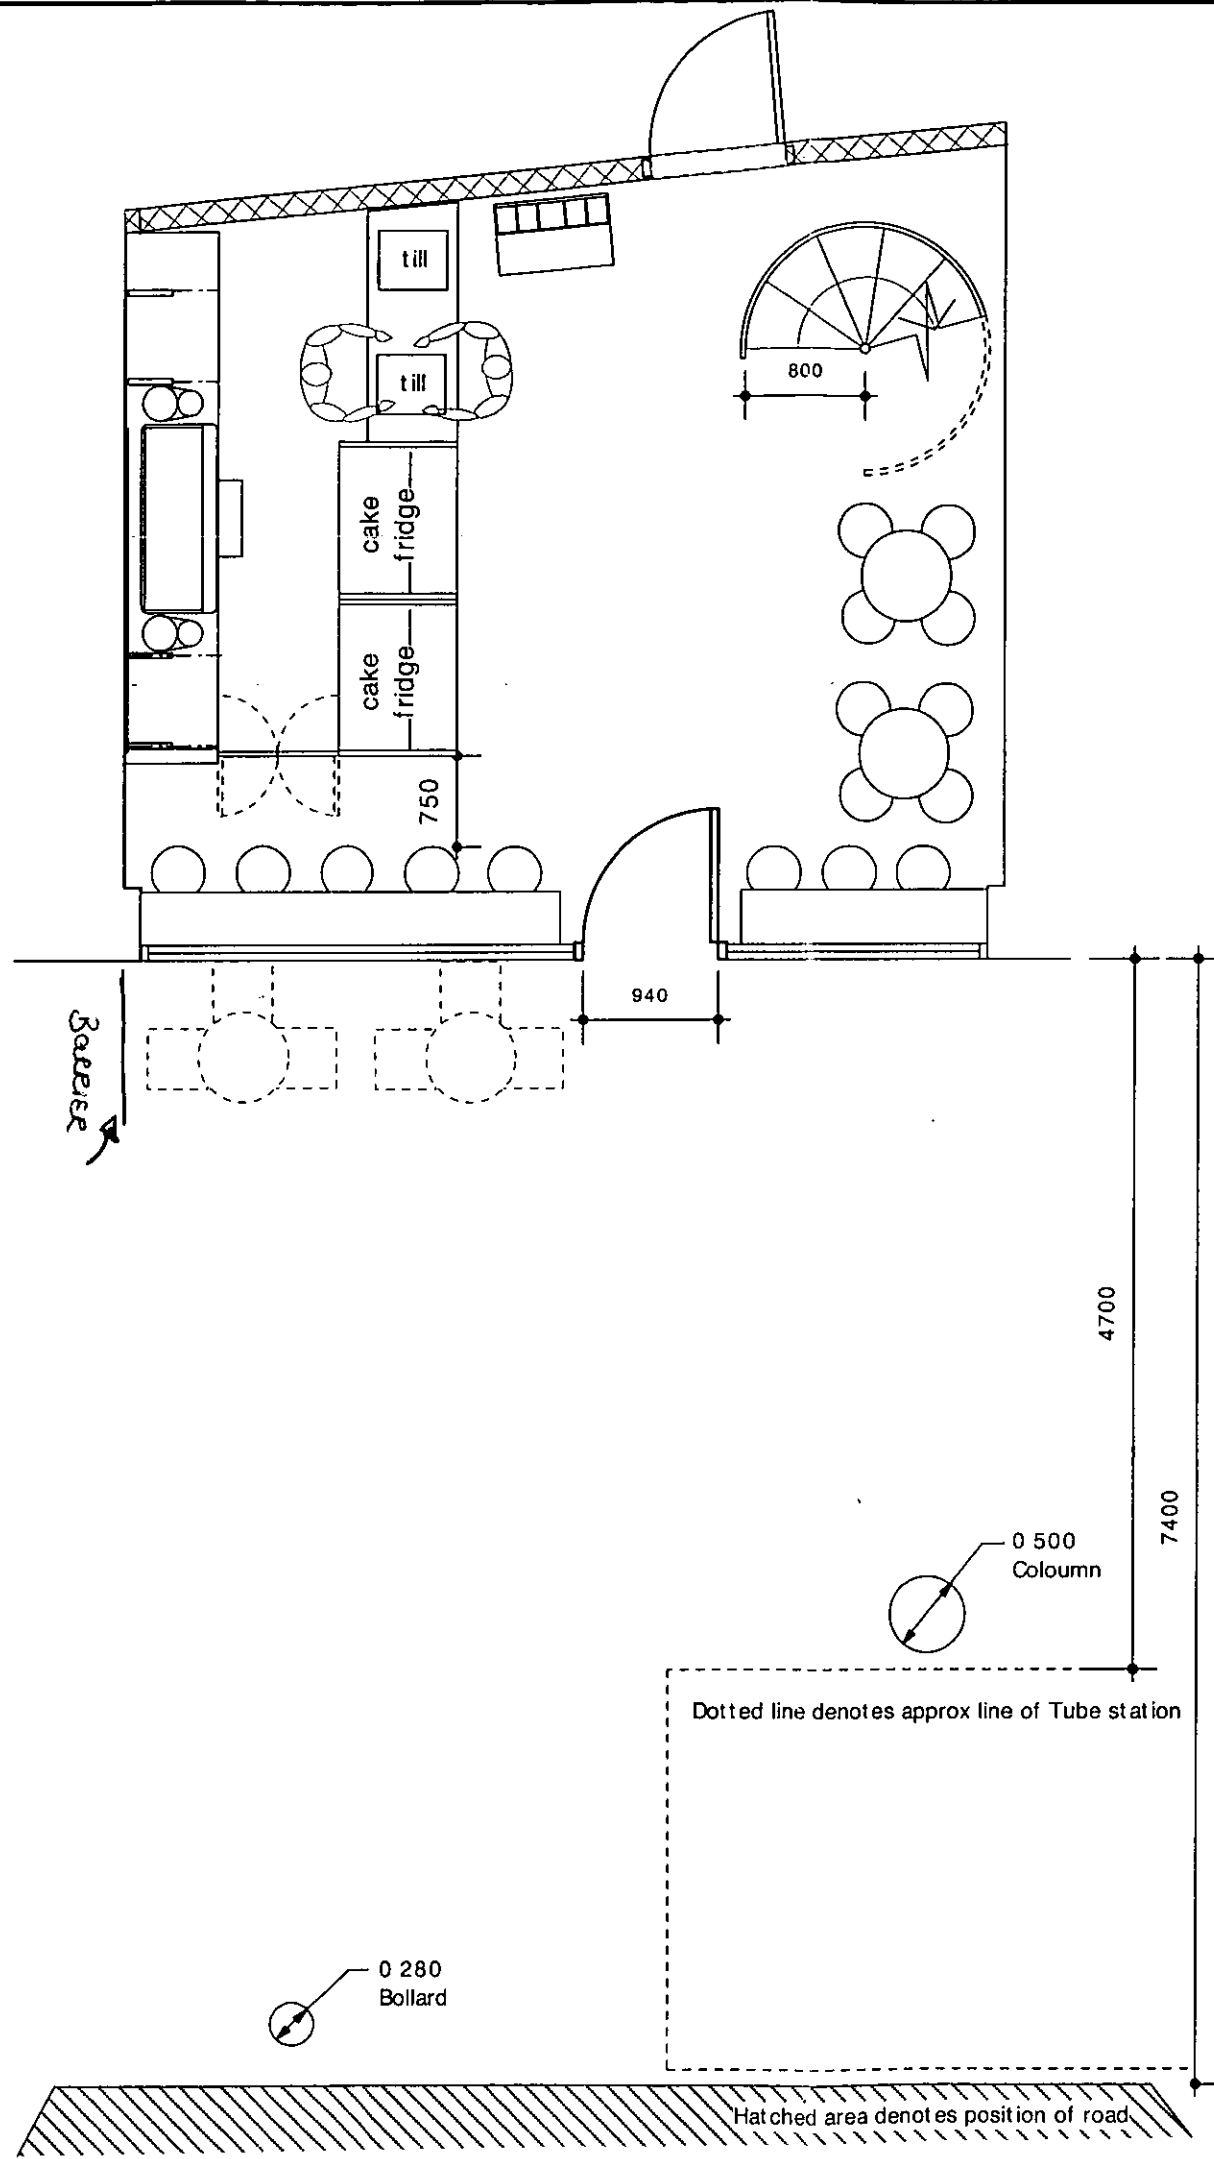

EX DIR	HDC	TP	CAC	AD	CLU	AO	AK
R.B.	- 3 MAR 2003					PLANNING	
K.C.	N	C	SW	SE	APP	IO	REC
			ARB	FPLN	DES	FEE	

Rev	Description	Drawn by	Date

Notes
 Caffè Nero proposals will always fully comply with the landlord's requirements/ tenants handbooks

This drawing represents a performance guide upon which the contractor/ subcontractor must base his/ her working drawings & details. Include all necessary tolerances prior to manufacture and installation

spacecraft
 spacecraft Design Consultants Limited
 16 Trafalgar Avenue, London E8 5 6NF
 T 0171 252 6735 F 0171 708 1870

Client
 Caffè Nero

Project
 Nottinghill Gate

Description
 External seating proposal
 AMENDED VERSION


Scale 1:50 Drawn by EM Date 01/11/01

Drawing No CNED08/ EX12 Revision

Dimensions must be verified on site. Figured dimensions to be taken in preference to those scaled. Any discrepancies to be reported to designer immediately.

This drawing is the copyright of spacecraft. This drawing cannot be copied, reproduced, retained or disclosed to any unauthorised person without prior permission in writing from the designer.

PP 030502

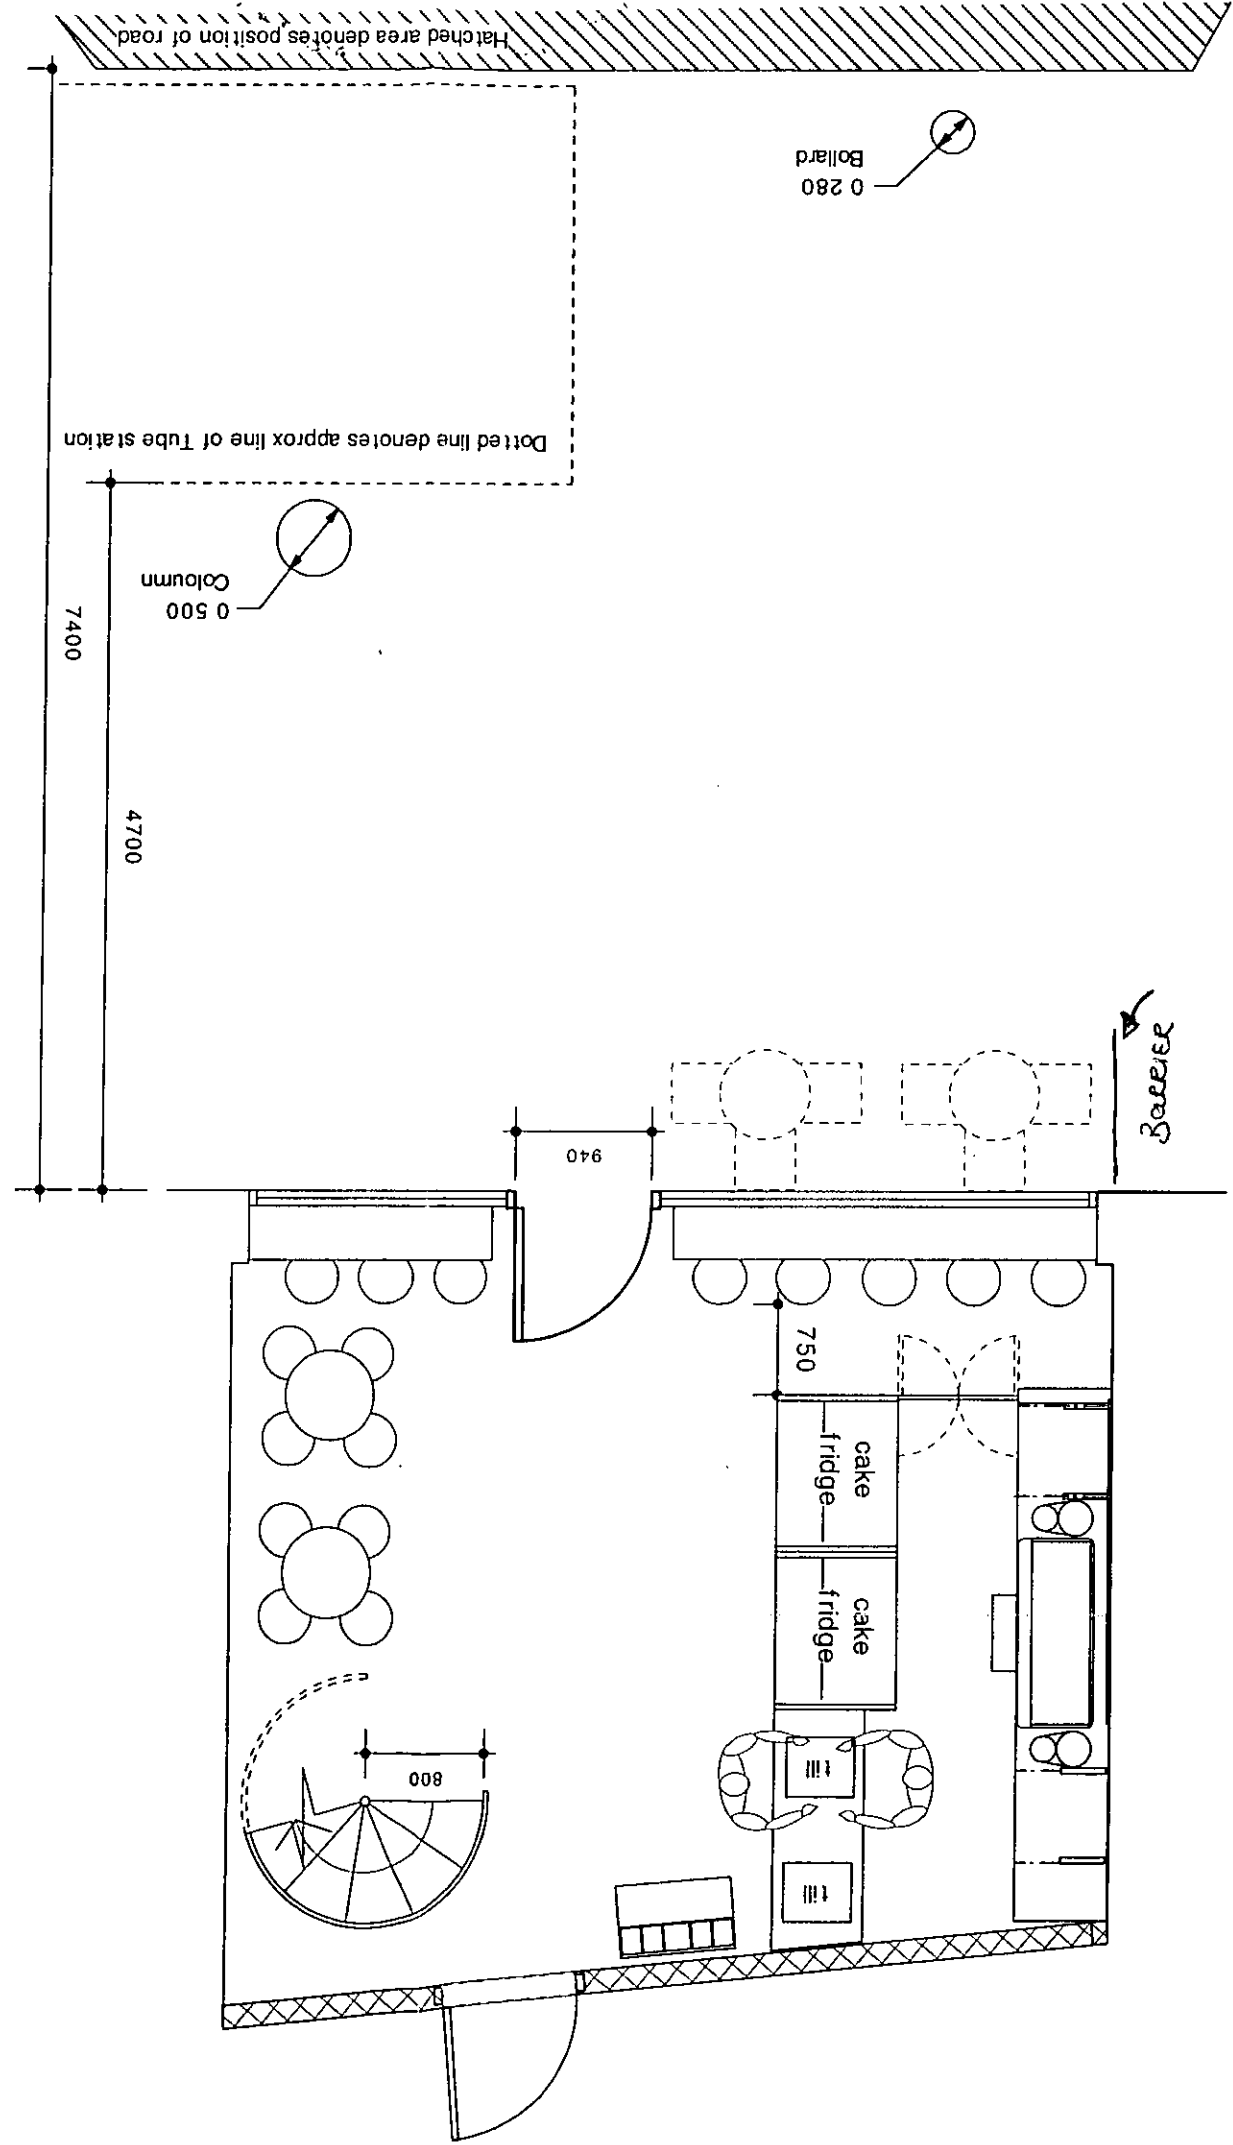

EX DIR	HDC	TP	CAC	AD	CLU	AO
						AK
R.B. K.C. - 3 MAR 2003					PLANNING	
N	C	SW	SE	APP	IO	REC
			ARB	FPLN	DES	FEES


PP 030502

spacecraft
 Specialist Design and Construction Ltd
 18 Trafalgar Avenue, London E23 8JG
 T 0171 252 8728 F 0171 708 1870

Client: Caffè Nero
 Project: Nottingham Gate
 Description: External seating proposal
 AMENDED VERSION
 Scale: 1:50
 Drawn by: EM
 Date: 01/11/01
 Drawing No: CNE008/EX12
 Revision

Dimensions must be verified on site. Figured
 scale. Any discrepancies to be reported to
 designer immediately.
 This drawing is the copyright of spacecraft. This
 drawing cannot be copied, reproduced, retained or
 disposed to any unauthorised person without prior
 permission in writing from the designer.

Notes
 Caffè Nero proposals will
 always fully comply with the
 landlords'
 requirements/tenants
 handbooks
 This drawing represents a
 performance guide upon
 which the
 contractor/subcontractor
 must base his/her working
 drawings & details. Include
 all necessary tolerances prior
 to manufacture and
 installation

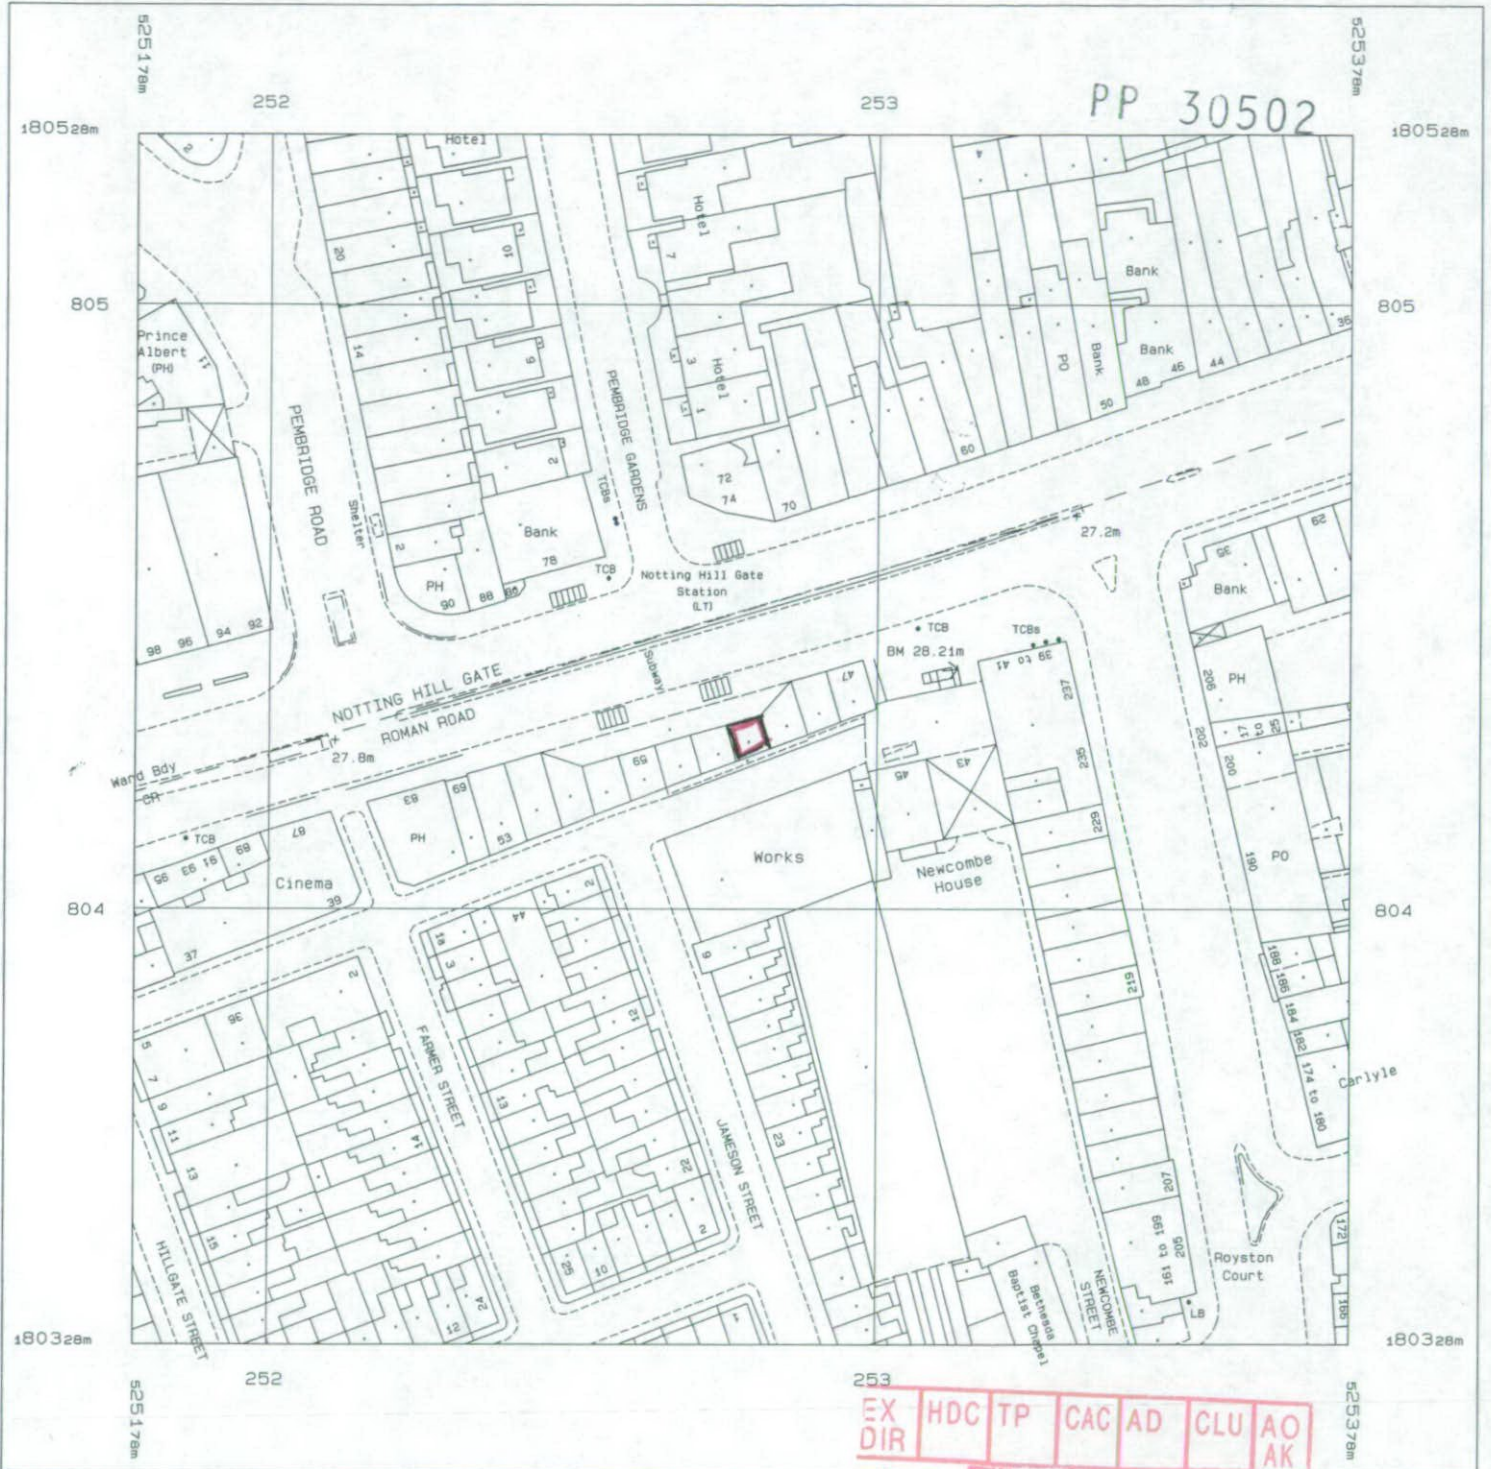

EX DIR	HDC	TP	CAC	AD	CLU	AO
						AK
R.B. K.C. - 3 MAR 2003						PLANNING
N	C	SW	SE	APP	IO	REC
			ARB	FPLN	DES	FEE

Produced 20 Feb 2003 from Ordnance Survey digital data and incorporating surveyed revision available at this date. © Crown Copyright 2003.

Reproduction in whole or in part is prohibited without the prior permission of Ordnance Survey.

Ordnance Survey, the OS symbol and Superplan are registered trade marks of Ordnance Survey, the national mapping agency of Great Britain.

Scale 1:1250

National Grid sheet reference at centre of this Superplan: TQ2580SW
 The representation of a road, track or path is no evidence of a right of way.

This Superplan product does not contain all recorded map information.

